

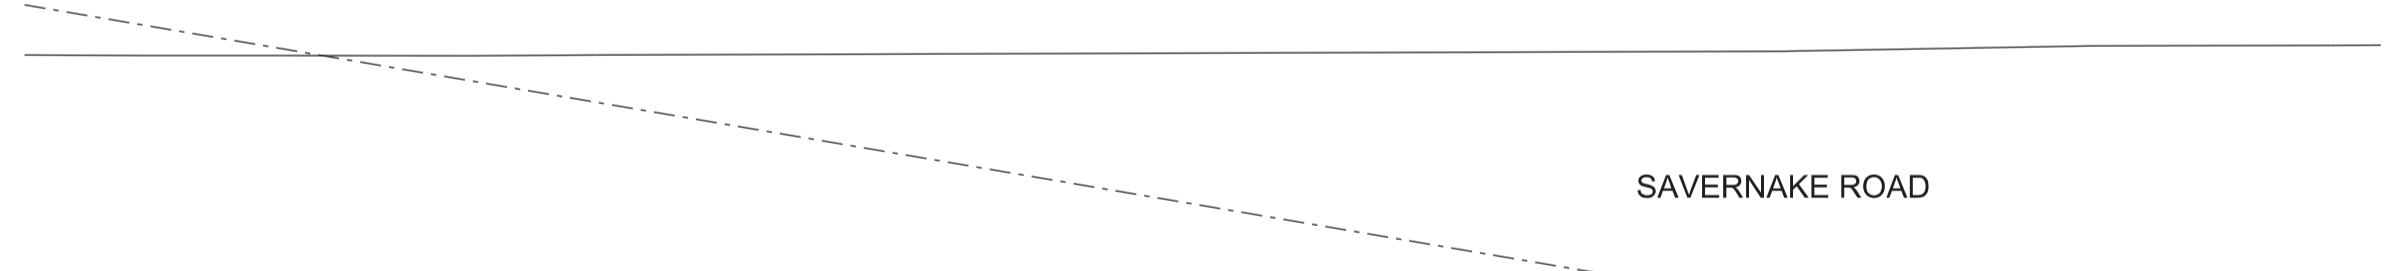


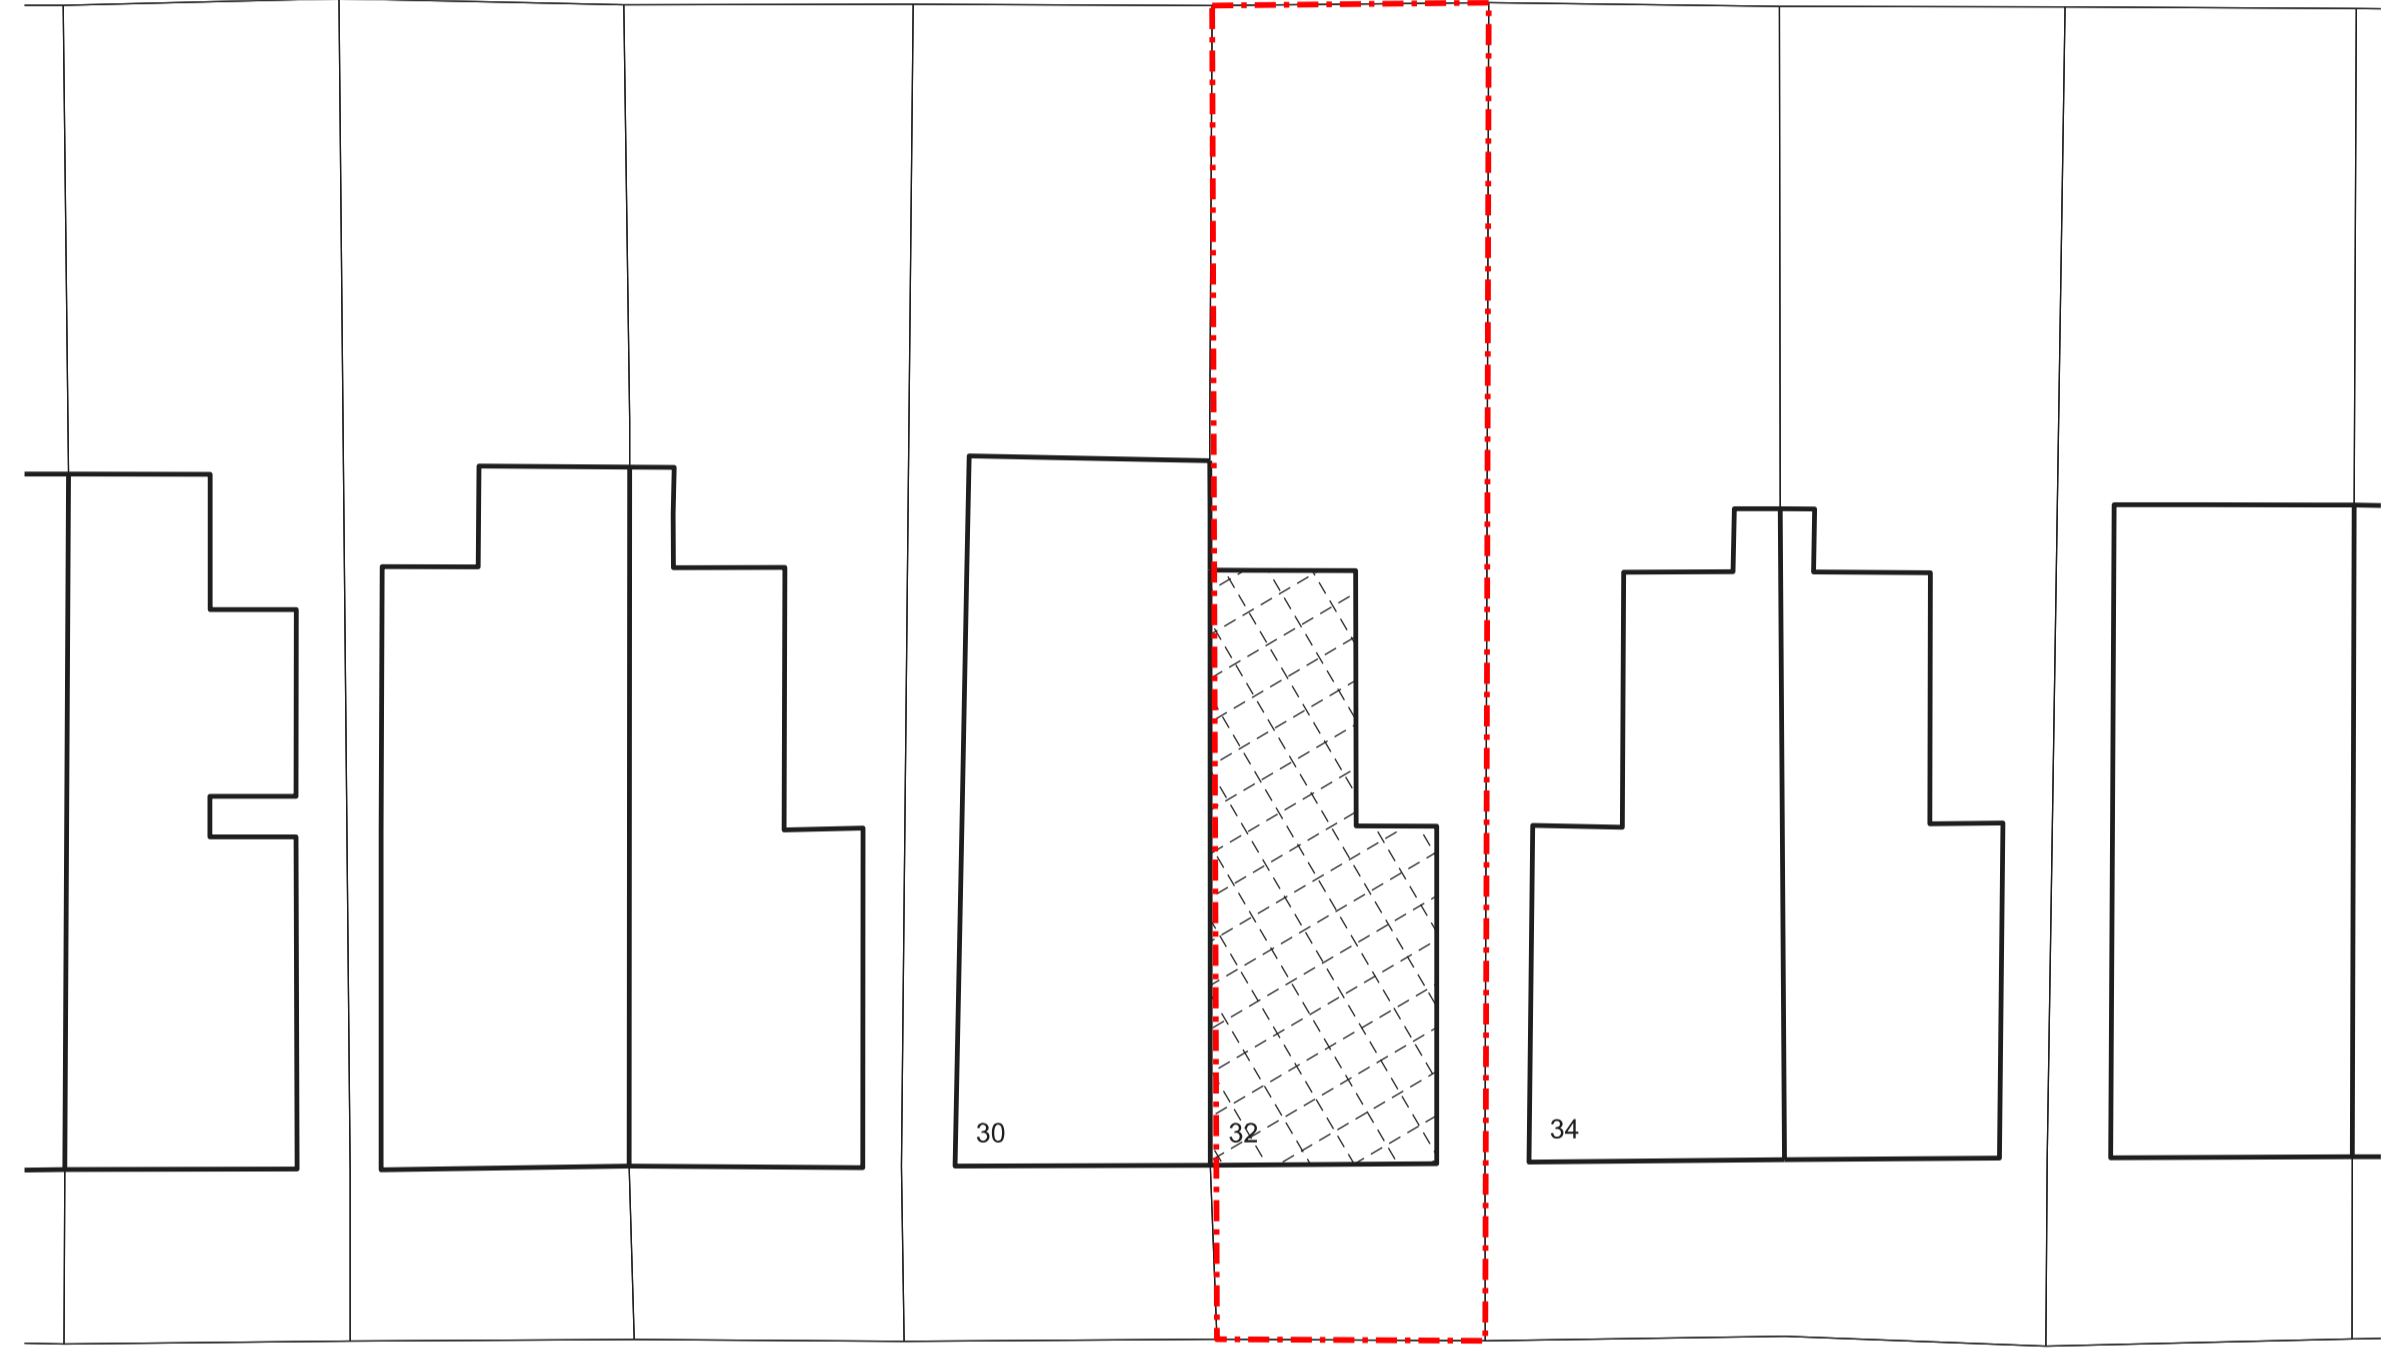

01 SITE LOCATION PLAN
0100 1:1250@A1

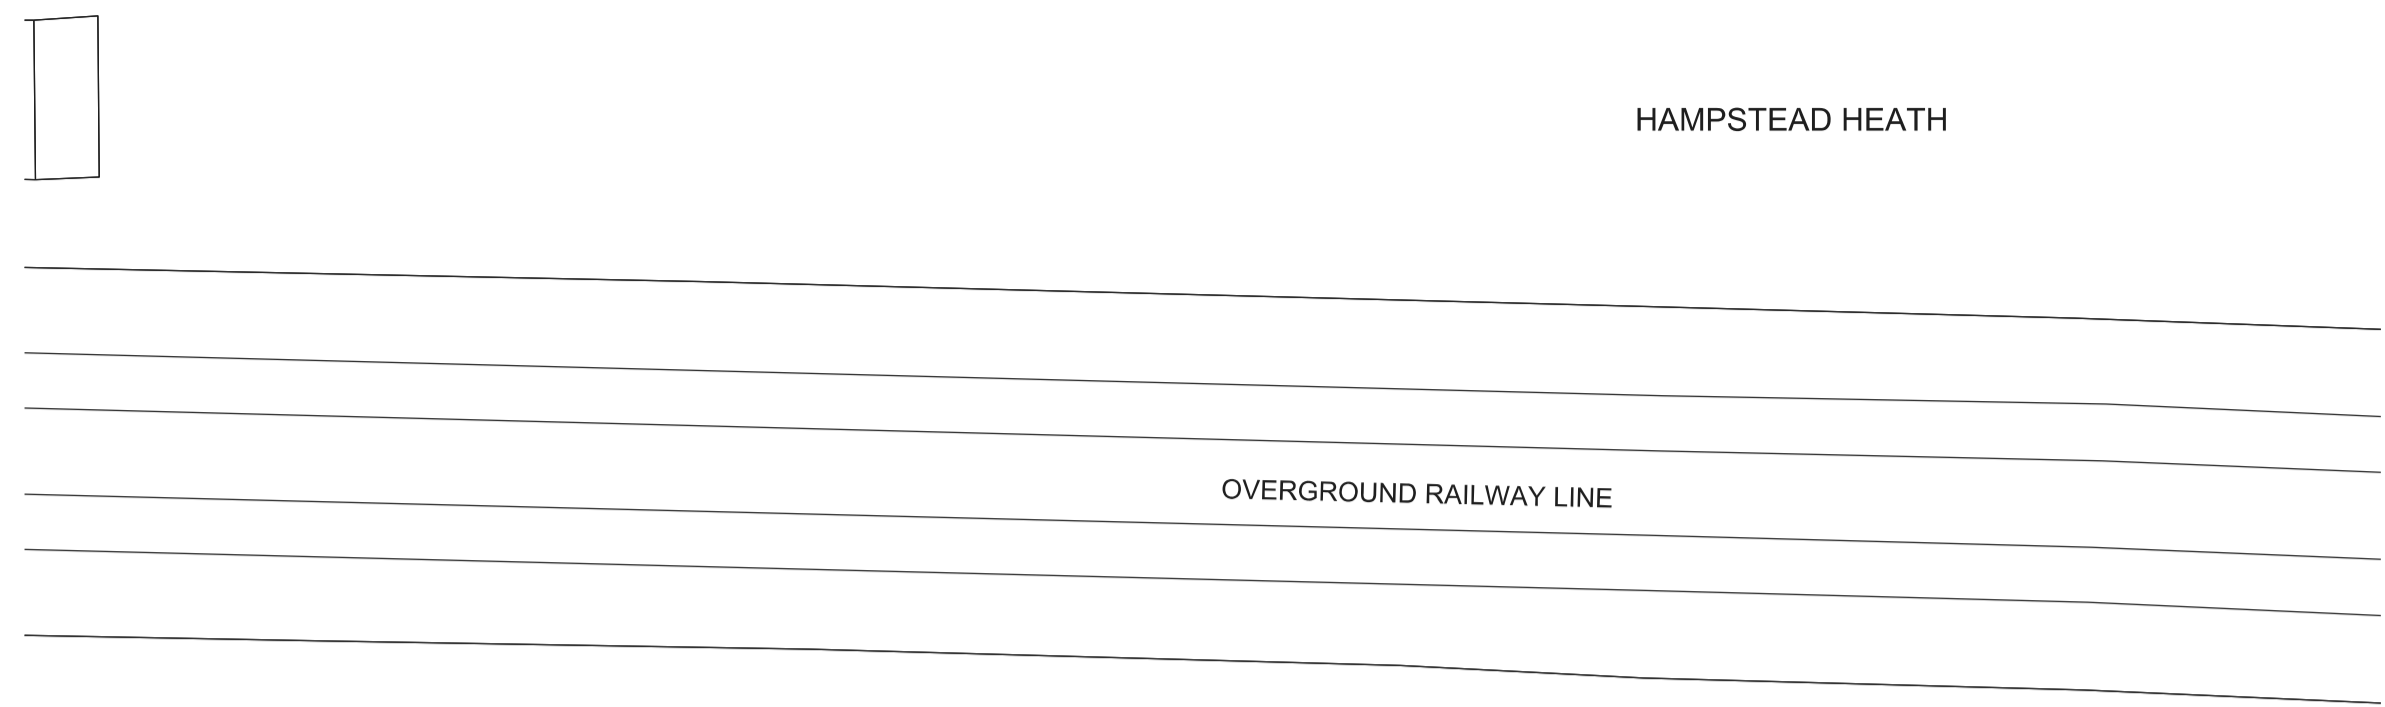

02 SITE BLOCK PLAN
0100 1:200@A1

Freehaus
Studio 4 FH, Leroy House,
436 Essex Road,
London, N1 3QP
T +44 (0) 2020 5100 500
studio@freehausdesign.com
www.freehausdesign.com

Freehaus is a RIBA Chartered Practice,
Registration Number 20013331
Freehaus is a trading name and trademark
for Freehaus Design Ltd, Registered office:
15 Lingfield Avenue, Kingston upon
Thames, Surrey, KT1 2TL Registered in
England and Wales No: 8019536

Quality Assured
Do Not Scale. All dimensions and conditions are to be checked on site prior to
preparing drawings or commencing any work.
© This drawing is the property of Freehaus Design Limited and protected by
the Copyright, Designs and Patents Act, 1988.

KEY PLAN

NOTES

RISK NO.	Design Area	Risk 000 (refer to CDM005 Live Risk Register)	by	STATUS	date	rev	description	drawing status	by	check
NO. 000	Design Area	Risk 000 (refer to CDM005 Live Risk Register)		STATUS	17.04.18	A		PRE PLANNING	TB	TB

project	32 SAVERNAKE ROAD
client	MR J HOLMAN & MS B O'DONOVAN
drawing title	SITE LOCATION PLAN EXISTING
status	PRE PLANNING SUBMISSION
scale	1:200@A1 1:100@A3
drawn	15.01.18
by	TB
job number	117-0100
drawing number	
rev	A





Freehaus
Studio 4 FH, Leroy House,
436 Essex Road,
London, N1 3QP
T +44 (0) 2020 5100 500
studio@freehausdesign.com
www.freehausdesign.com

Freehaus is a RIBA Chartered Practice,
Registration Number 20013331
Freehaus is a trading name and trademark
for Freehaus Design Ltd, Registered office:
15 Lingfield Avenue, Kingston upon
Thames, Surrey, KT1 2TL Registered in
England and Wales No: 8019536

Quality Assured
Do Not Scale. All dimensions and conditions are to be checked on site prior to
preparing drawings or commencing any work.
© This drawing is the property of Freehaus Design Limited and protected by
the Copyright, Designs and Patents Act, 1988.

KEY PLAN

NOTES

RISK NO.	Design Area	Risk 000 (refer to CDM005 Live Risk Register)	by	STATUS	date	rev	description	drawing status	by	check
NO. 000	Design Area	Risk 000 (refer to CDM005 Live Risk Register)		STATUS	17.04.18	A	-	PRE PLANNING	TB	TB

project
32 SAVERNAKE ROAD

client
MR J HOLMAN & MS B O'DONOVAN

FREEHAUS
FREEHAUSDESIGN.COM

drawing title
EAST ELEVATION
EXISTING


status
PRE PLANNING SUBMISSION

scale
1:50@A1 1:100@A3

drawn
27.03.18

job number drawing number
117-0400

rev
A

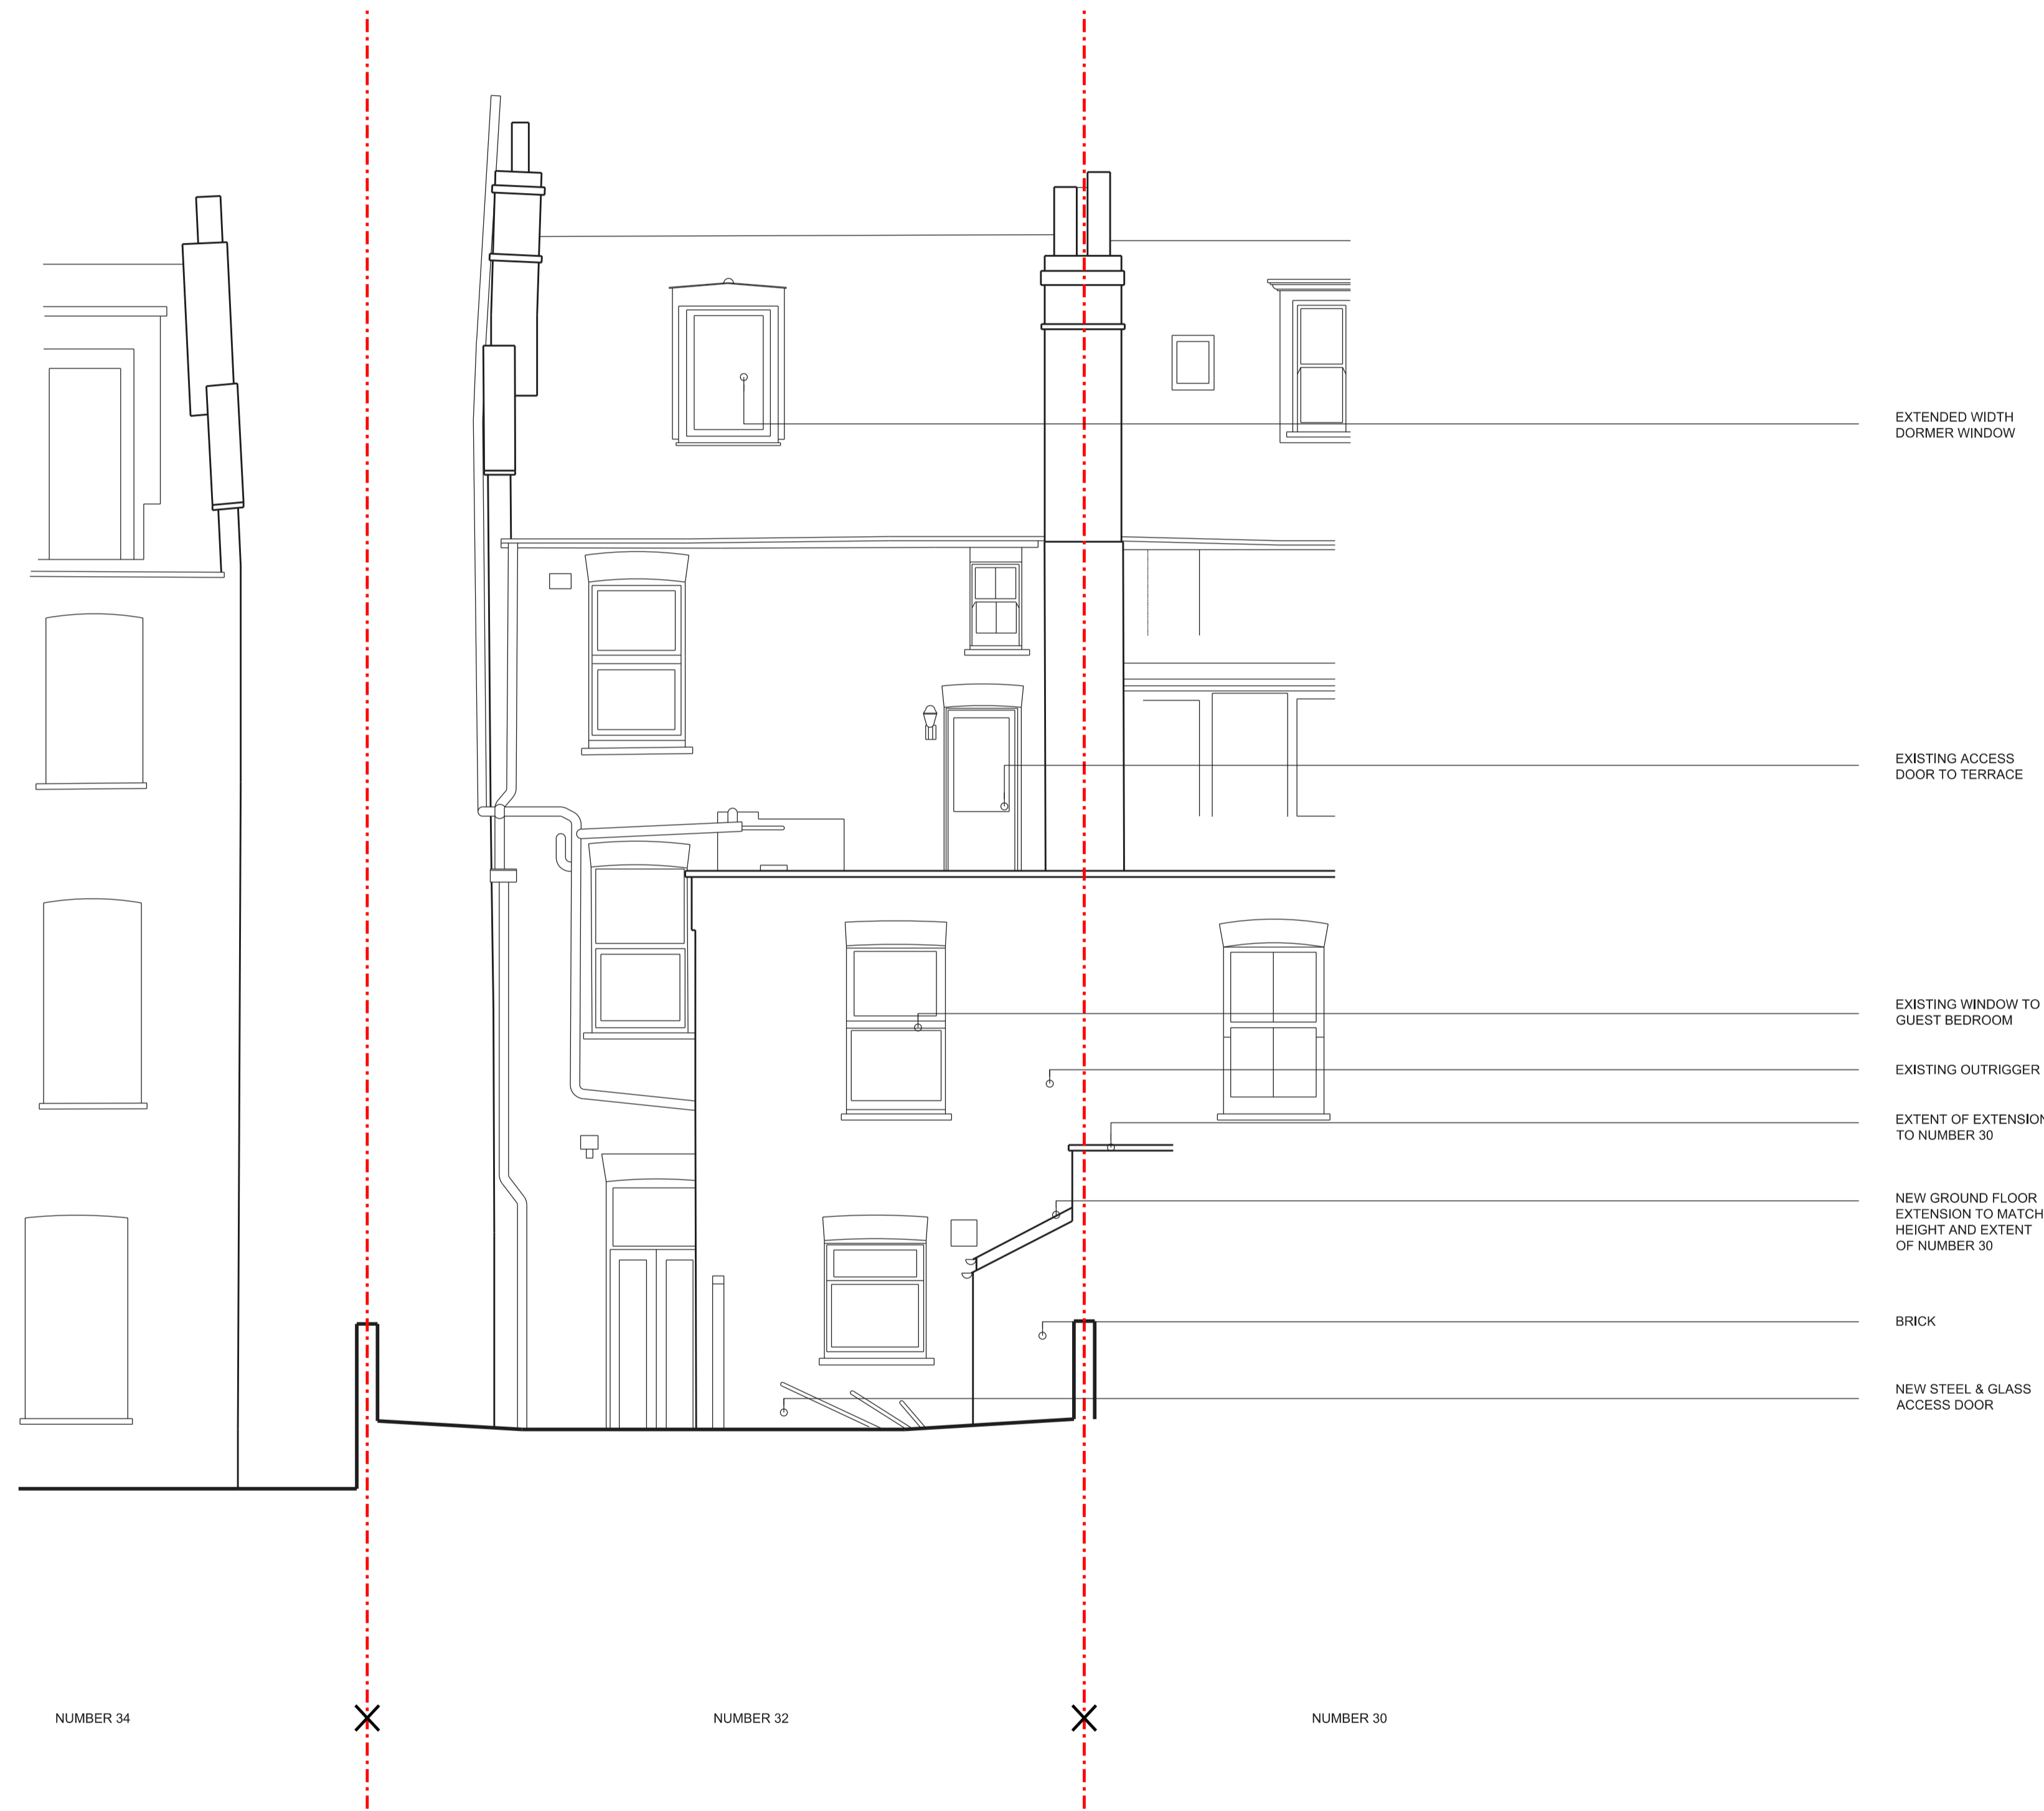

01 EXISTING SOUTH 1:50@A1



Freehaus Studio 4 FH, Leroy House, 436 Essex Road, London, N1 3QP
 T +44 (0) 2020 5100 500
 studio@freehausdesign.com
 www.freehausdesign.com

Freehaus is a RIBA Chartered Practice, Registration Number 20013331
 Freehaus is a trading name and trademark for Freehaus Design Ltd, Registered office: 15 Lingfield Avenue, Kingston upon Thames, Surrey, KT1 2TL Registered in England and Wales No: 8019536

Quality Assured
 Do Not Scale. All dimensions and conditions are to be checked on site prior to preparing drawings or commencing any work.
 © This drawing is the property of Freehaus Design Limited and protected by the Copyright, Designs and Patents Act, 1988.

KEY PLAN	NOTES

RISK NO.	Design Area	Risk 000 (refer to CDM005 Live Risk Register)	by	STATUS	date	rev	description	drawing status	by	check
NO. 000	Design Area	Risk 000 (refer to CDM005 Live Risk Register)	by	STATUS	17.04.18	A	-	PRE PLANNING	TB	TB


project
 32 SAVERNAKE ROAD

client
 MR J HOLMAN & MS B O'DONOVAN



FREEHAUSDESIGN.COM

drawing title NORTH ELEVATION EXISTING	status PRE PLANNING SUBMISSION	scale 1:50@A1	1:100@A3	job number drawing number 117-0401	rev A
drawn 27.03.18	by TB	check TB			

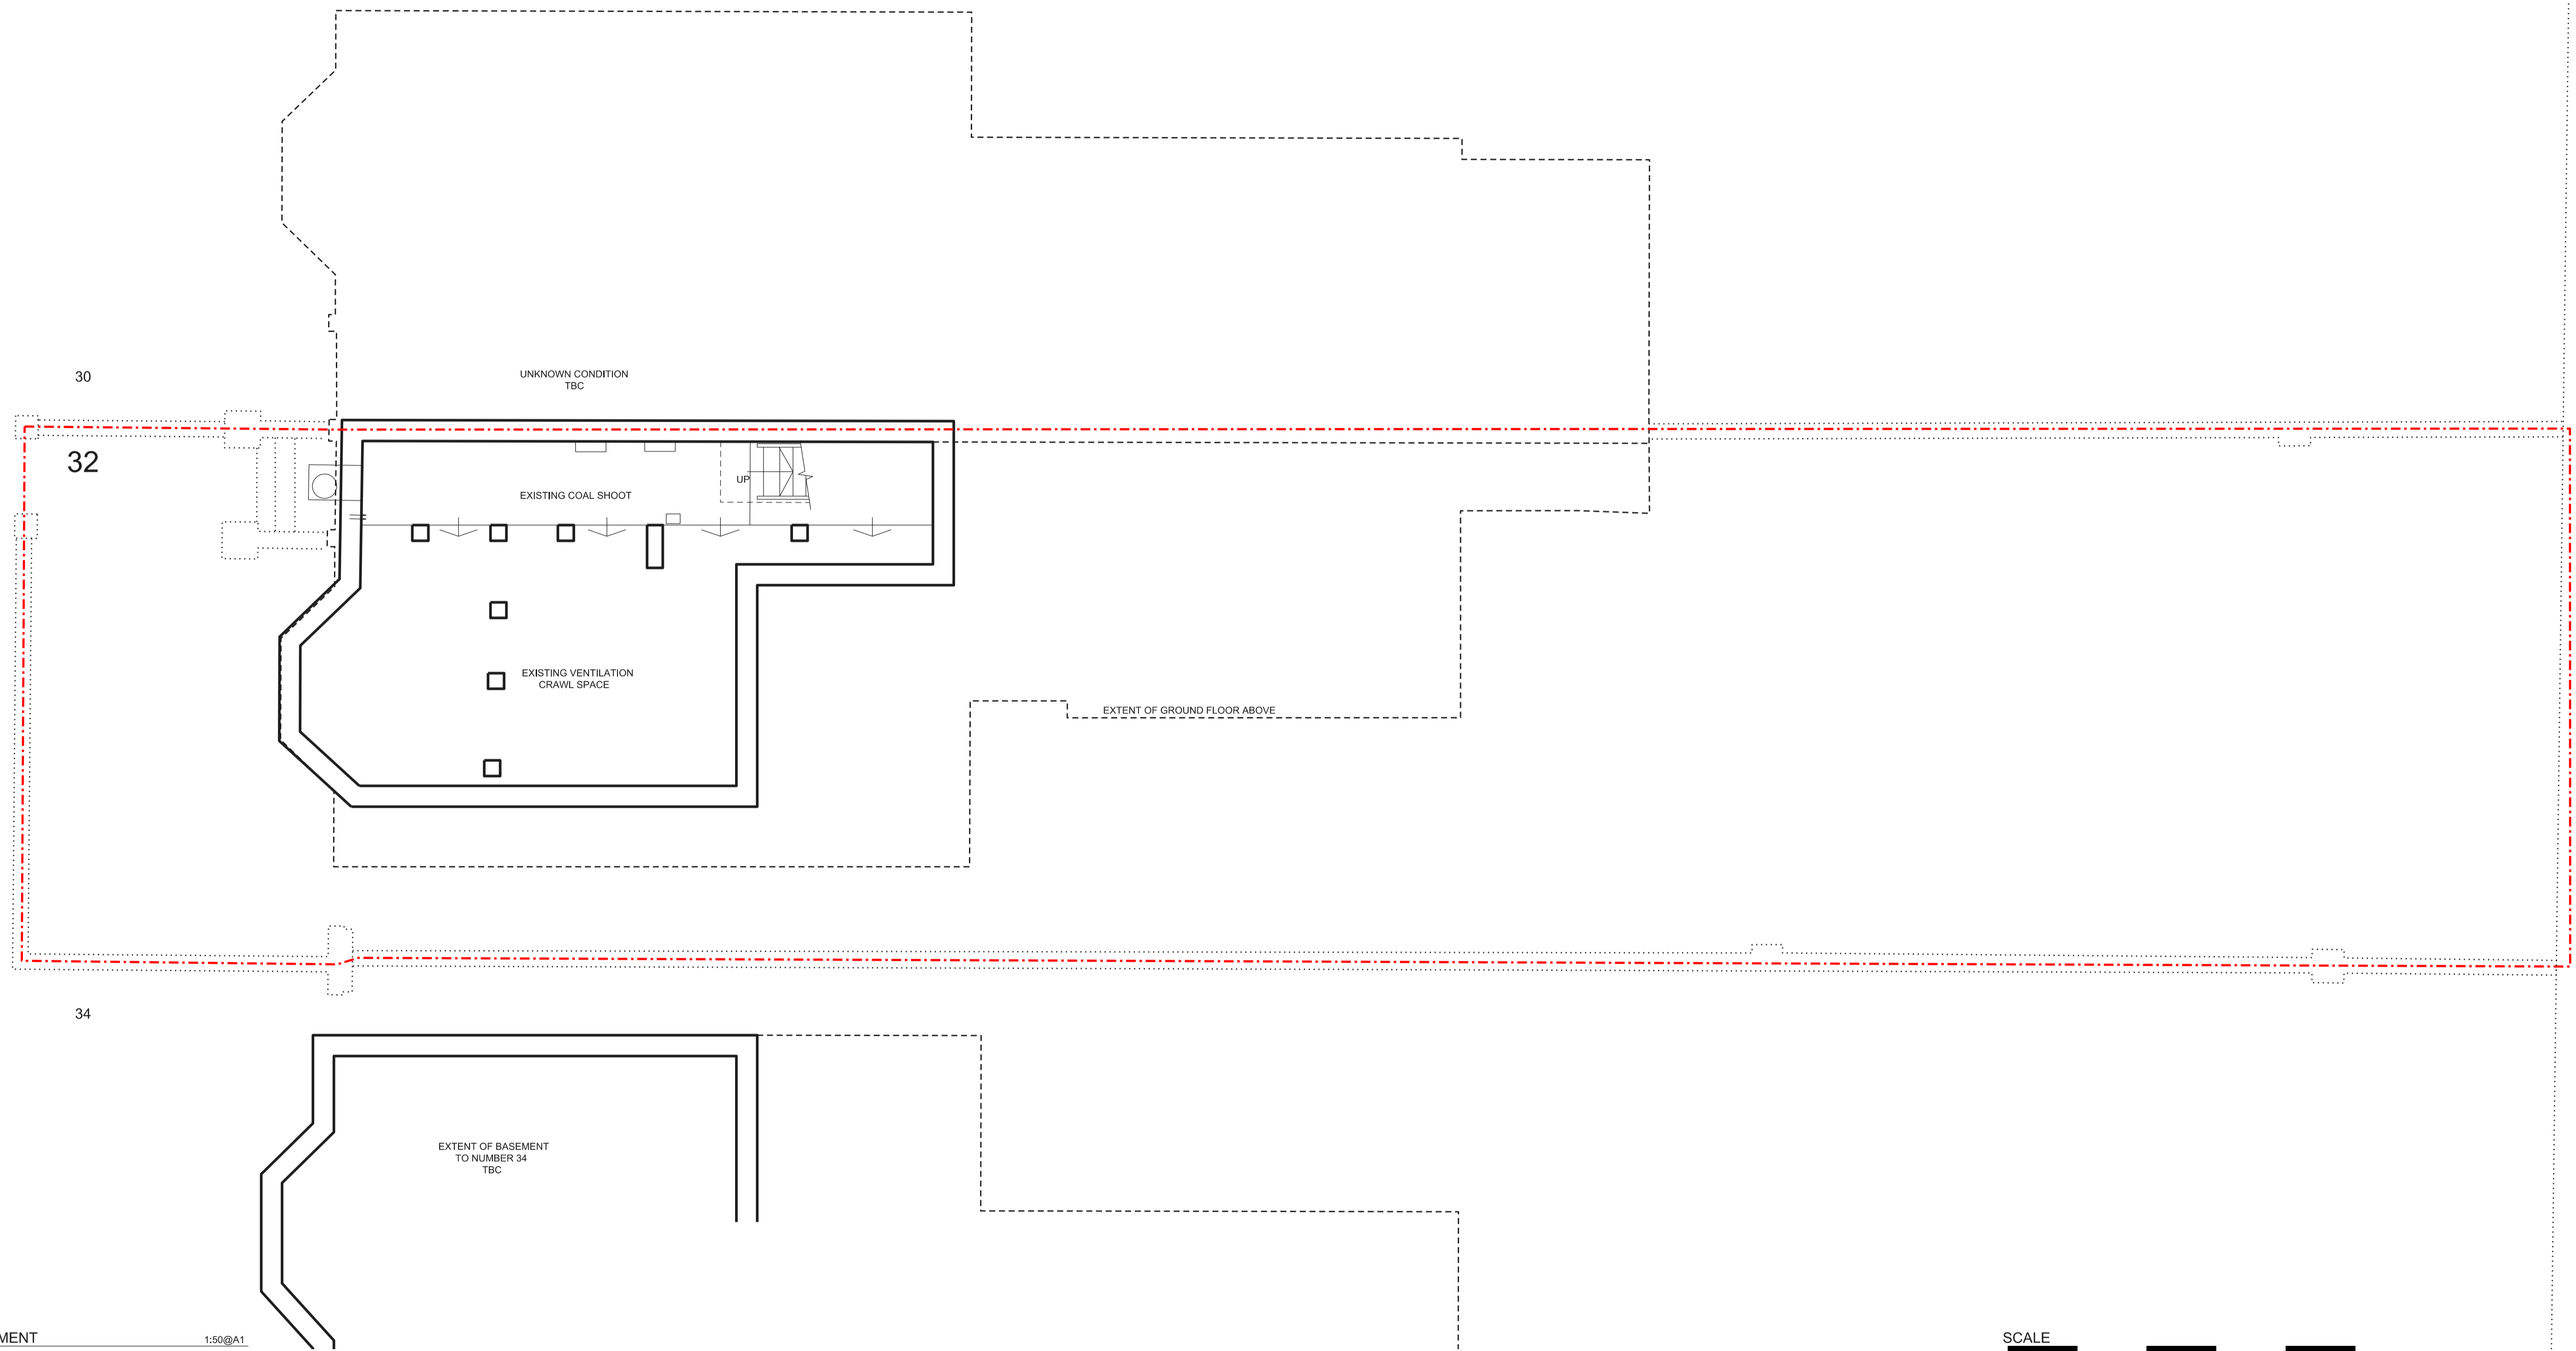


01 EXISTING BASEMENT 1:50@A1



Freehaus Studio 4 FH, Leroy House, 436 Essex Road, London, N1 3QP
 T +44 (0) 2020 5100 500
 studio@freehausdesign.com
 www.freehausdesign.com

Freehaus is a RIBA Chartered Practice, Registration Number 20013331
 Freehaus is a trading name and trademark for Freehaus Design Ltd, Registered office: 15 Lingfield Avenue, Kingston upon Thames, Surrey, KT1 2TL Registered in England and Wales No: 8019536

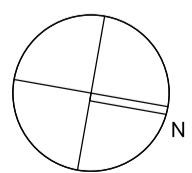

KEY PLAN

NOTES

RISK NO.	Design Area	Risk 000 (refer to CDM005 Live Risk Register)	by	STATUS	date	rev	description	drawing status	by	check
NO. 000	Design Area	Risk 000 (refer to CDM005 Live Risk Register)		STATUS	17.04.18	A		PRE PLANNING	TB	TB

project
32 SAVERNAKE ROAD

client
MR J HOLMAN & MS B O'DONOVAN

scale
1:50@A1 1:100@A3


drawn
15.01.18

by
TB

job number drawing number
117-0599

rev
A

Quality Assured
 Do Not Scale. All dimensions and conditions are to be checked on site prior to preparing drawings or commencing any work.
 © This drawing is the property of Freehaus Design Limited and protected by the Copyright, Designs and Patents Act, 1988.

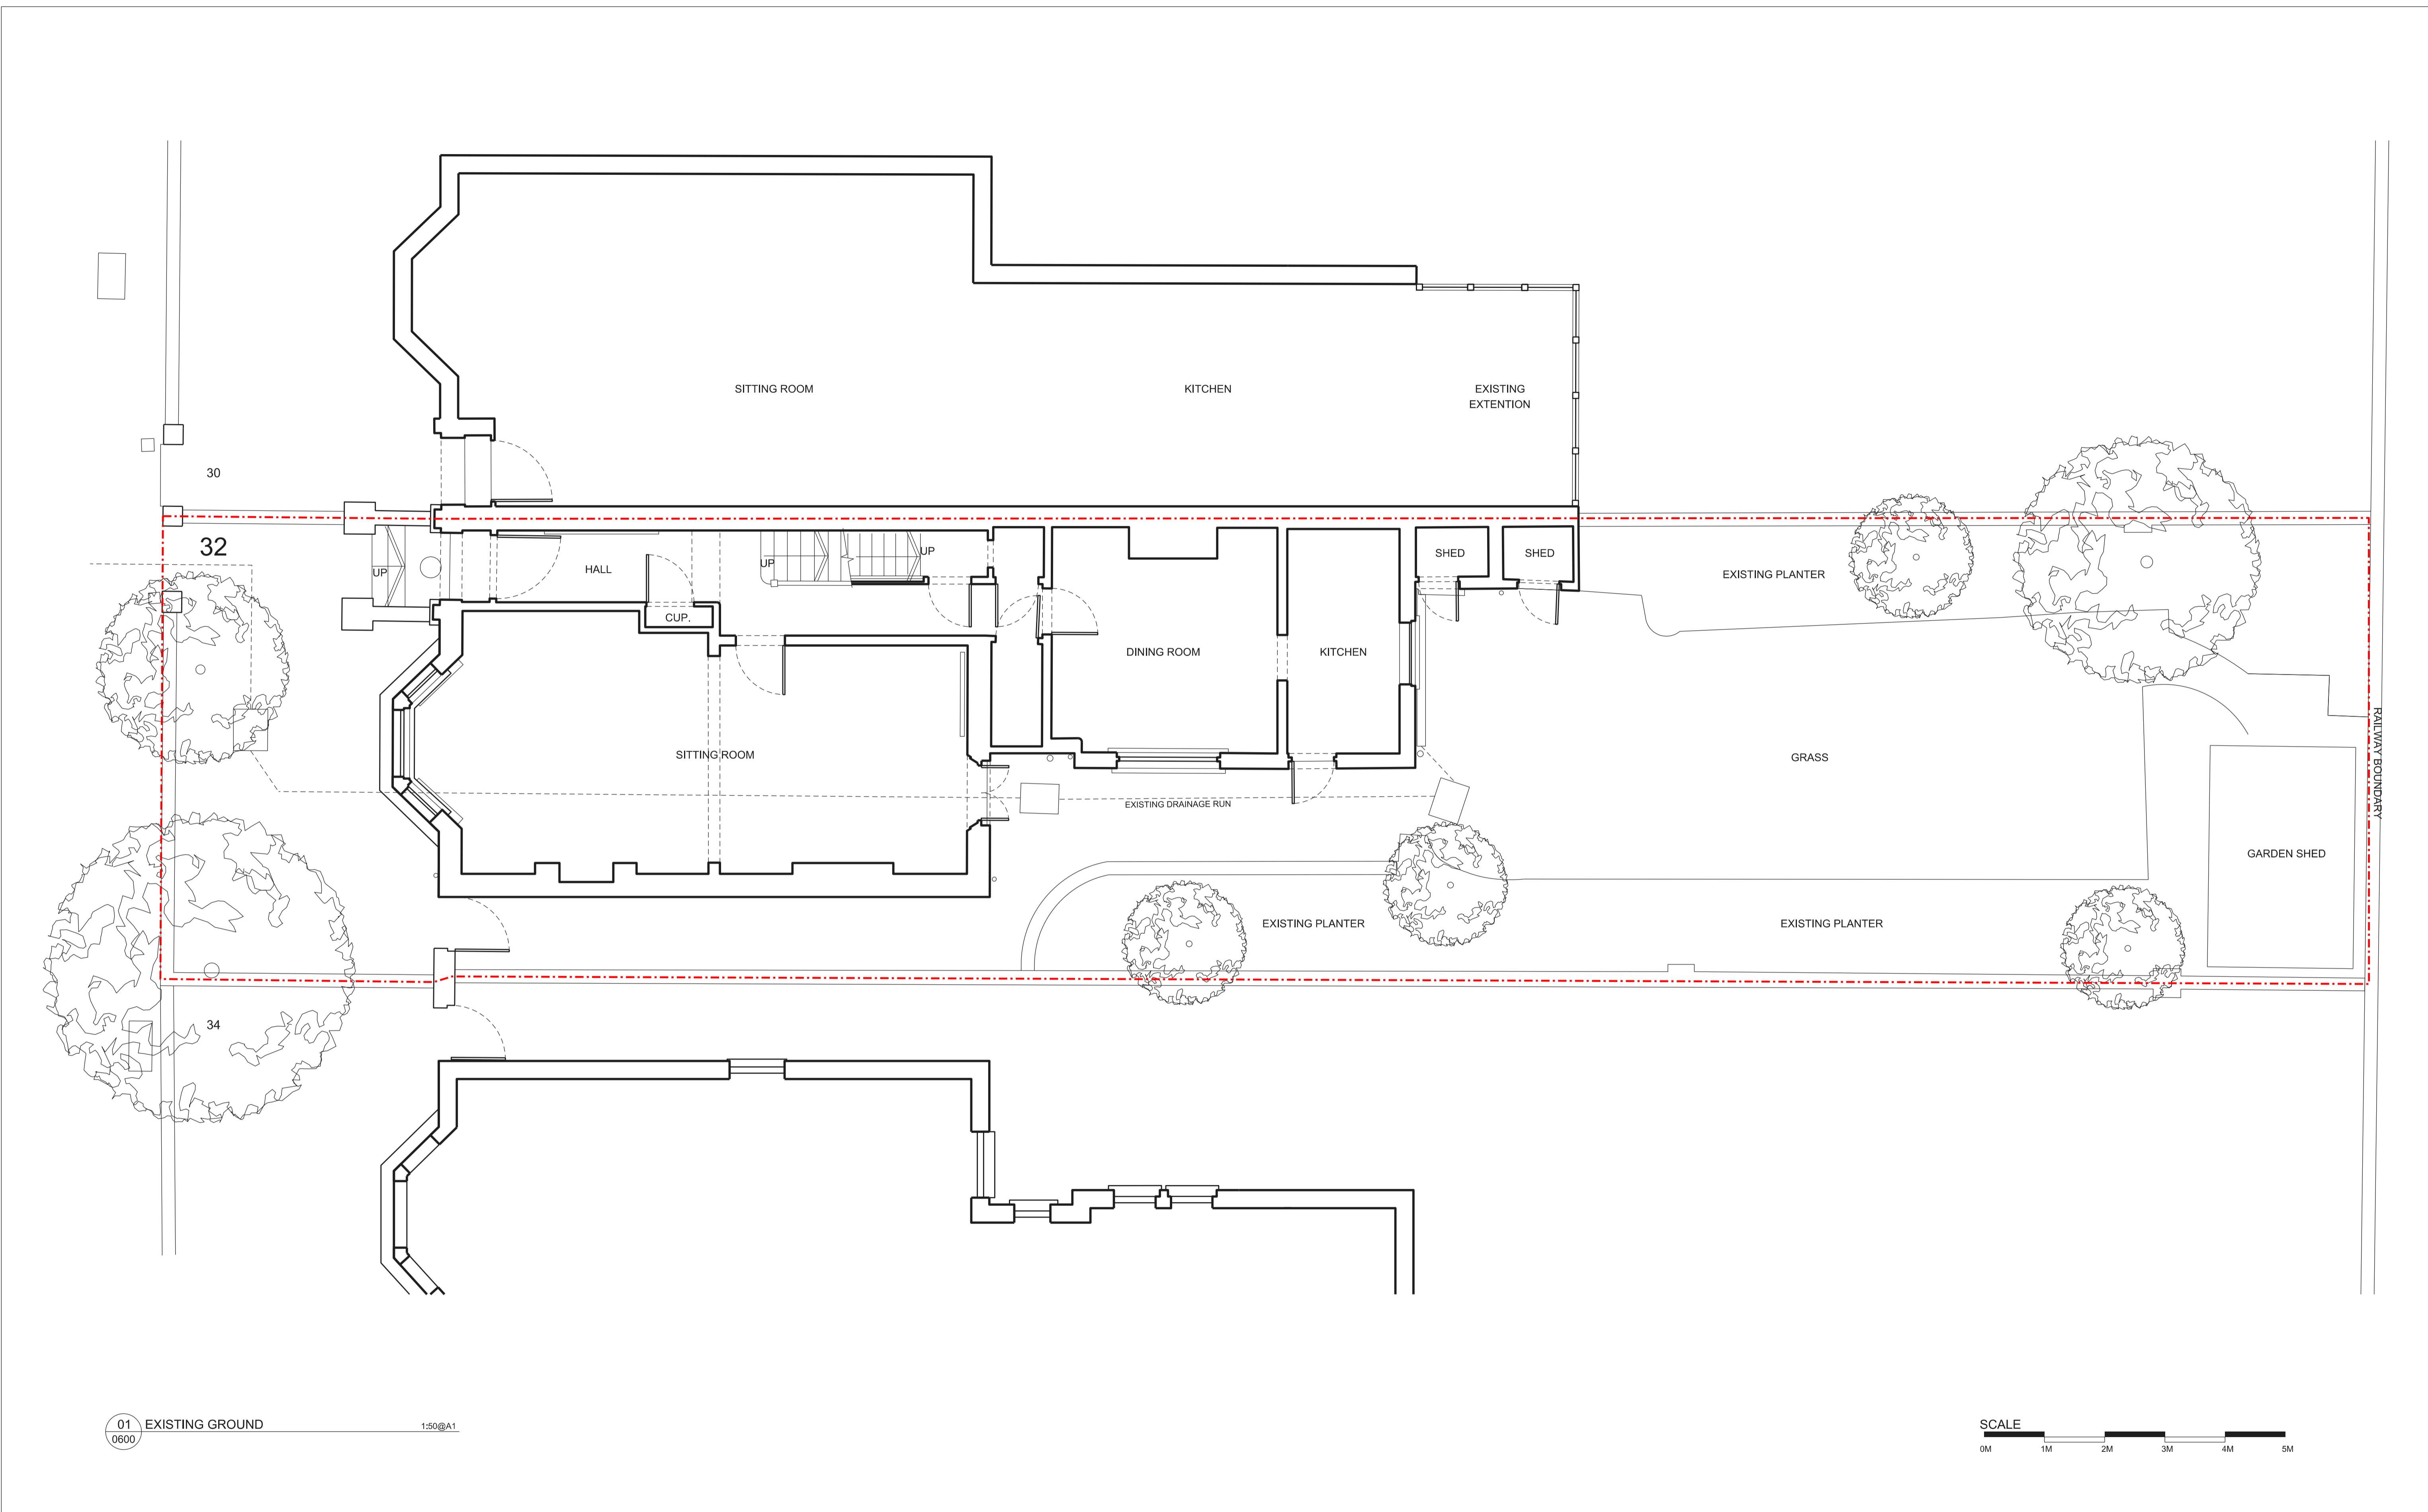


01 EXISTING GROUND 1:50@A1
0600



Freehaus
Studio 4 FH, Leroy House,
436 Essex Road,
London, N1 3QP
T +44 (0) 2020 5100 500
studio@freehausdesign.com
www.freehausdesign.com

Freehaus is a RIBA Chartered Practice,
Registration Number 20013331
Freehaus is a trading name and trademark
for Freehaus Design Ltd, Registered office:
15 Lingfield Avenue, Kingston upon
Thames, Surrey, KT1 2TL Registered in
England and Wales No: 8019536

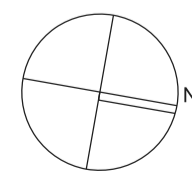

KEY PLAN


NOTES

RISK NO.	Design Area	Risk 000 (refer to CDM005 Live Risk Register)	by	STATUS	date	rev	description	drawing status	by	check
NO. 000	Design Area	Risk 000 (refer to CDM005 Live Risk Register)		STATUS	17.04.16	A		PRE PLANNING	TB	TB

project 32 SAVERNAKE ROAD		drawing title GROUND FLOOR PLAN EXISTING	
client MR J HOLMAN & MS B O'DONOVAN		status PRE PLANNING SUBMISSION	
scale 1:50@A1	job number 117-0600	drawing number 117-0600	rev A
drawn 01.02.16	by TB	checked TB	



Quality Assured
Do Not Scale. All dimensions and conditions are to be checked on site prior to
preparing drawings or commencing any work.
© This drawing is the property of Freehaus Design Limited and protected by
the Copyright, Designs and Patents Act, 1988.

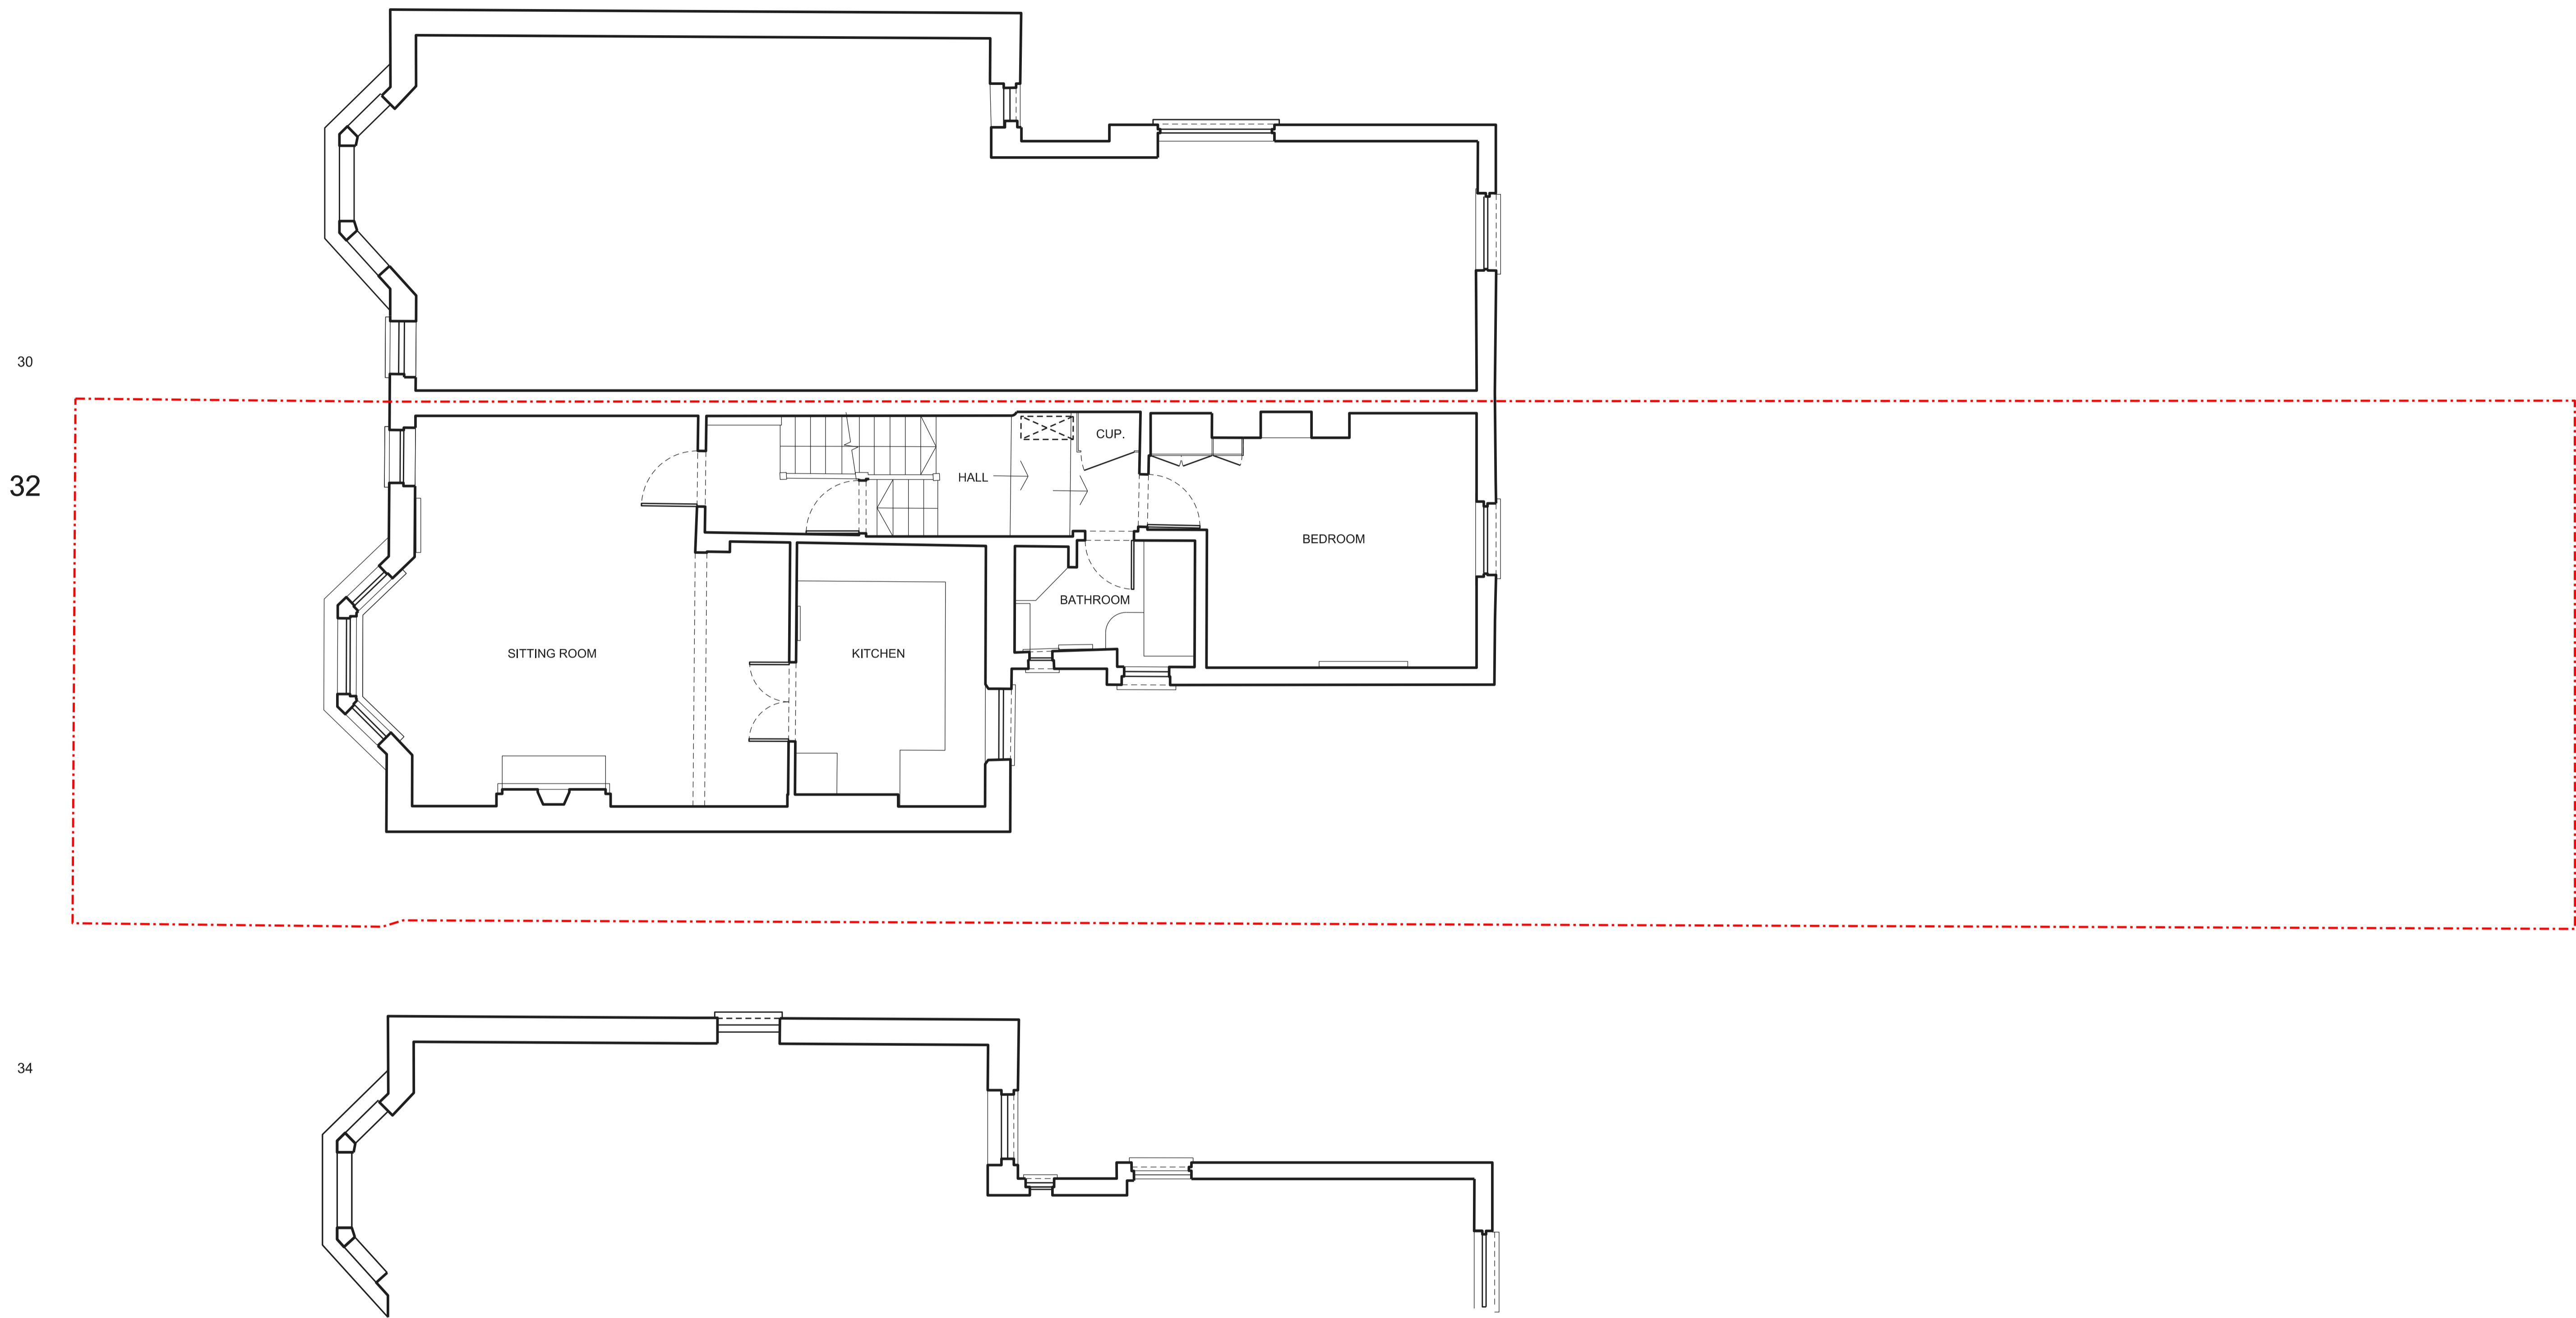


01 EXISTING FIRST
0601 1:50@A1



Freehaus Studio 4 FH, Leroy House, 436 Essex Road, London, N1 3QP
T +44 (0) 2020 5100 500
studio@freehausdesign.com
www.freehausdesign.com

Freehaus is a RIBA Chartered Practice, Registration Number 20013331
Freehaus is a trading name and trademark for Freehaus Design Ltd, Registered office: 15 Lingfield Avenue, Kingston upon Thames, Surrey, KT1 2TL. Registered in England and Wales No: 8019536

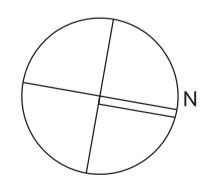

KEY PLAN

NOTES

RISK NO.	Design Area	Risk 000 (refer to CDM005 Live Risk Register)	by	STATUS	date	rev	description	drawing status	by	check
NO. 000	Design Area	Risk 000 (refer to CDM005 Live Risk Register)		STATUS	17.04.16	A	-	PRE PLANNING	TB	TB

project
32 SAVERNAKE ROAD

client
MR J HOLMAN & MS B O'DONOVAN

FREEHAUS
FREEHAUSDESIGN.COM

drawing title
FIRST FLOOR PLAN
EXISTING

status
PRE PLANNING SUBMISSION


scale
1:50@A1 1:100@A3

drawn by
01.02.16 TB

job number drawing number
117-0601

rev
A

Quality Assured
Do Not Scale. All dimensions and conditions are to be checked on site prior to preparing drawings or commencing any work.
© This drawing is the property of Freehaus Design Limited and protected by the Copyright, Designs and Patents Act, 1988.

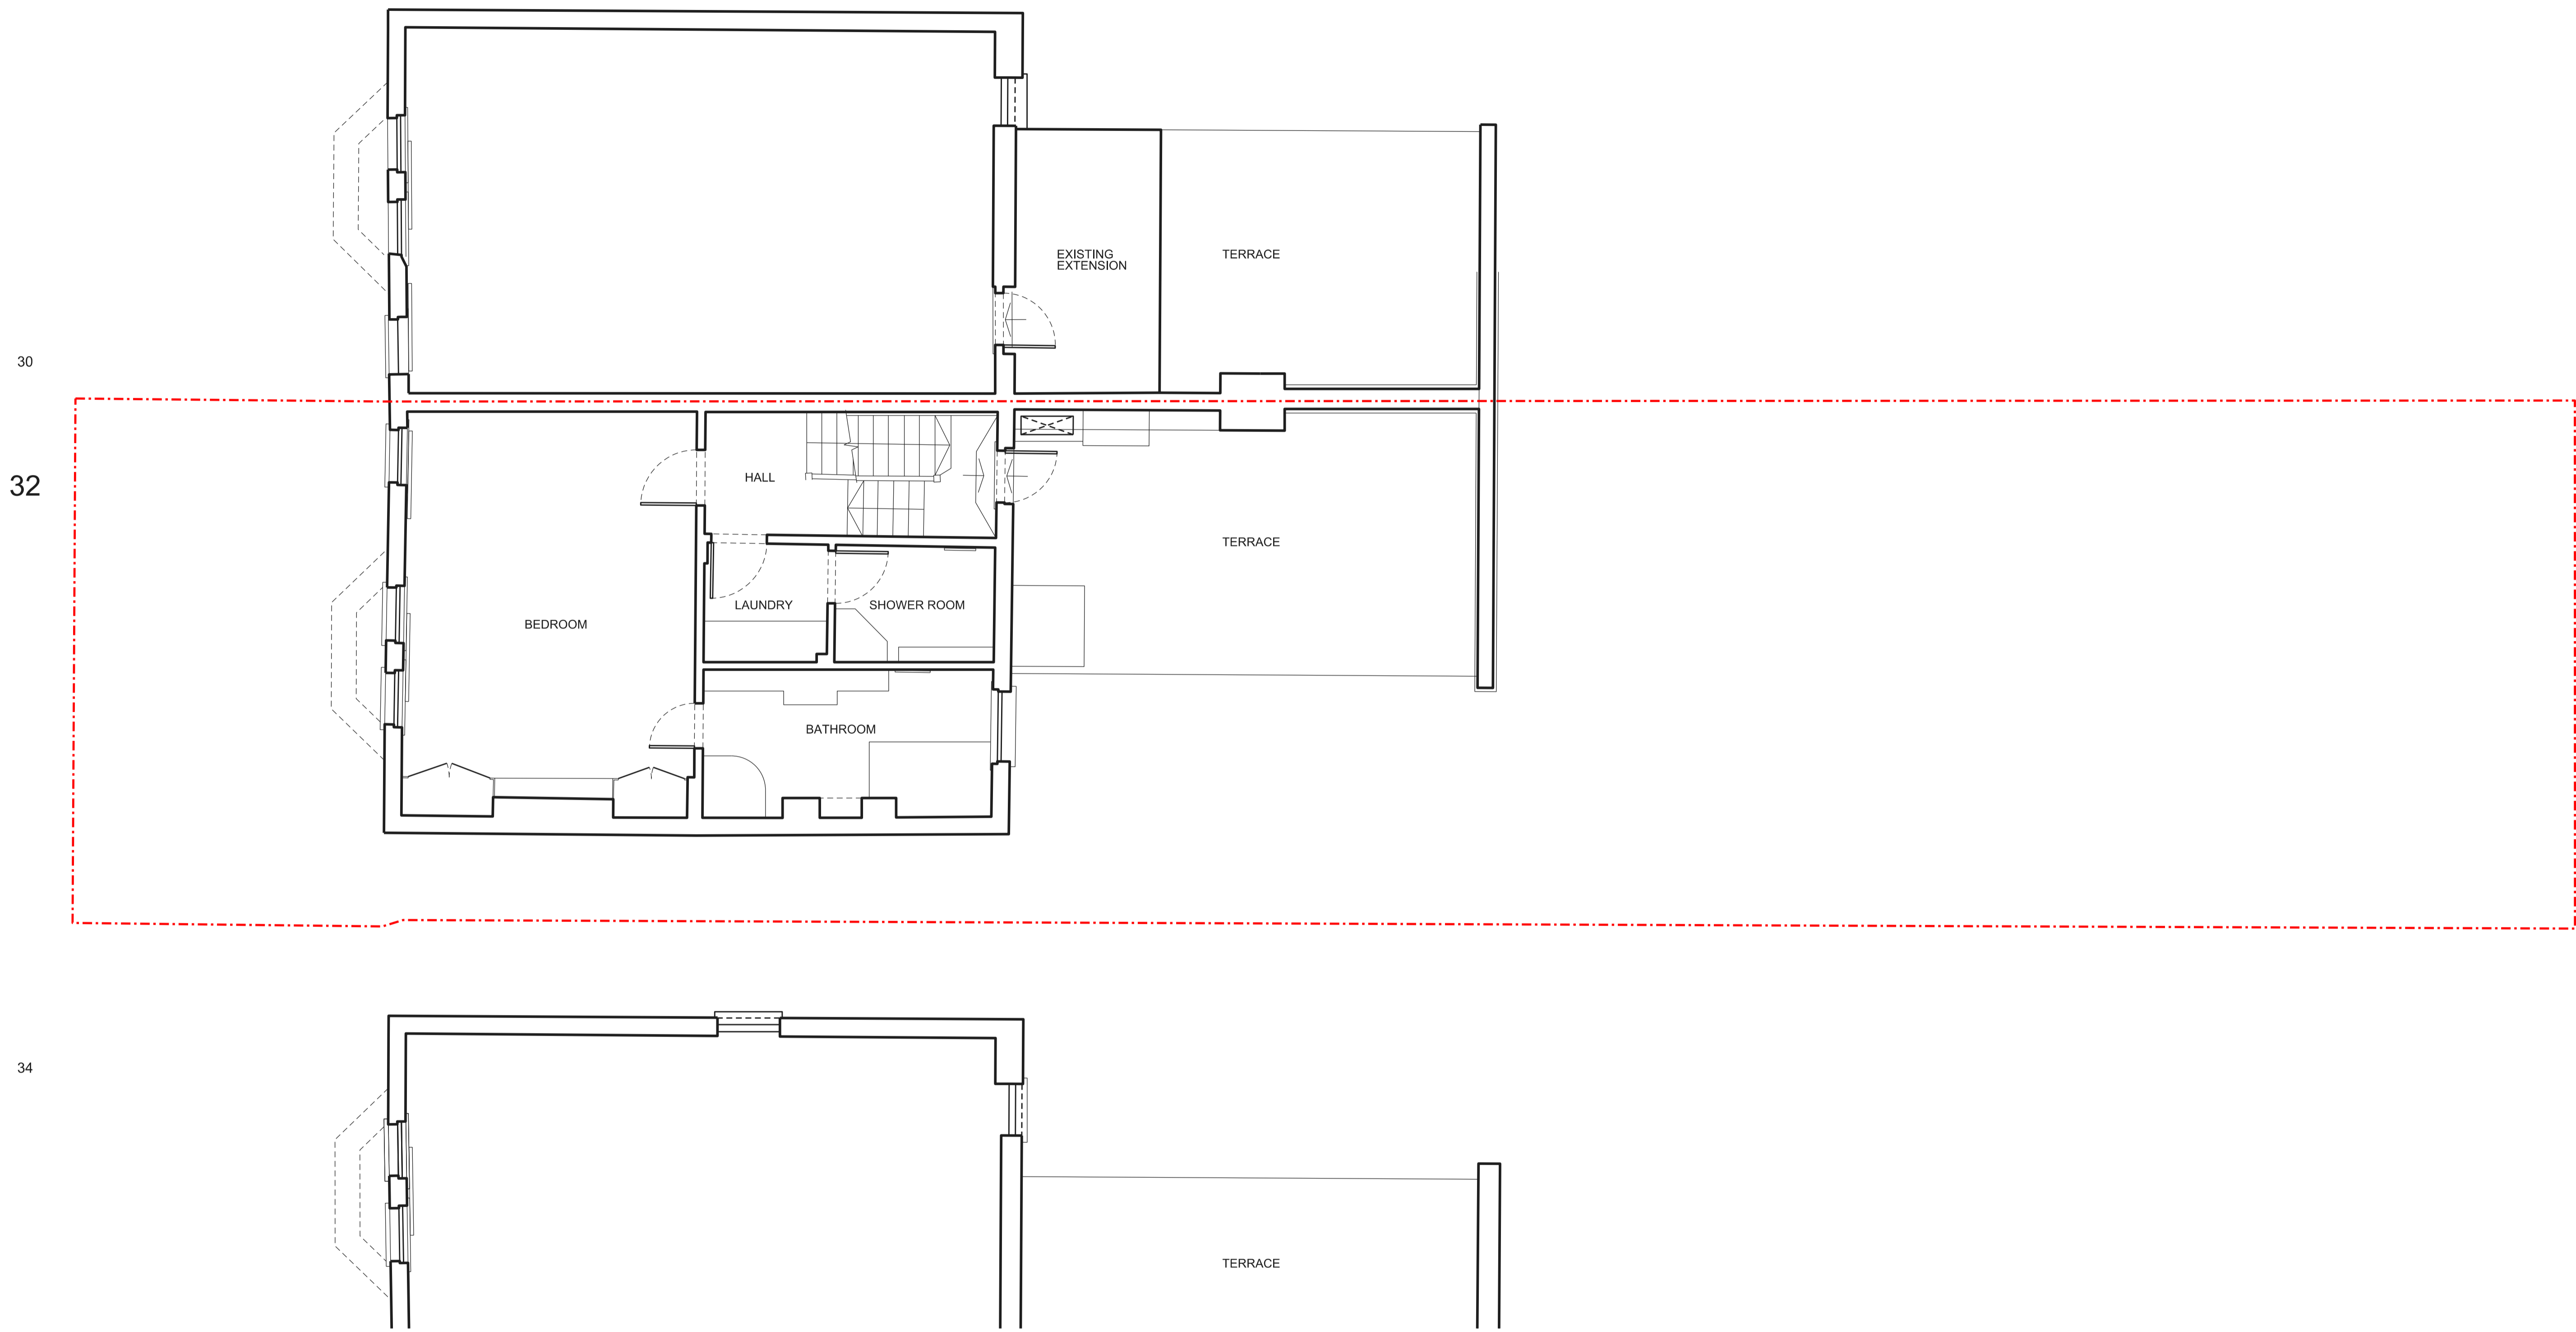


01 EXISTING SECOND 1:50@A1



Freehaus Studio 4 FH, Leroy House, 436 Essex Road, London, N1 3QP
 T +44 (0) 2020 5100 500
 studio@freehausdesign.com
 www.freehausdesign.com

Freehaus is a RIBA Chartered Practice, Registration Number 20013331
 Freehaus is a trading name and trademark for Freehaus Design Ltd, Registered office: 15 Lingfield Avenue, Kingston upon Thames, Surrey, KT1 2TL Registered in England and Wales No: 8019536

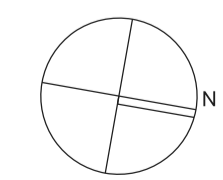

KEY PLAN

NOTES

RISK NO.	Design Area	Risk 000 (refer to CDM005 Live Risk Register)	by	STATUS	date	rev	description	drawing status	by	check
NO.000	Design Area	Risk 000 (refer to CDM005 Live Risk Register)		STATUS	17.04.16	A	-	PRE PLANNING	TB	TB

project
32 SAVERNAKE ROAD

client
MR J HOLMAN & MS B O'DONOVAN

drawing title
SECOND FLOOR PLAN EXISTING

status
PRE PLANNING SUBMISSION

scale
1:50@A1 1:100@A3

drawn by
01.02.16 TB

job number drawing number
117-0602

rev
A




Quality Assured
 Do Not Scale. All dimensions and conditions are to be checked on site prior to preparing drawings or commencing any work.
 © This drawing is the property of Freehaus Design Limited and protected by the Copyright, Designs and Patents Act, 1988.

30

32

34

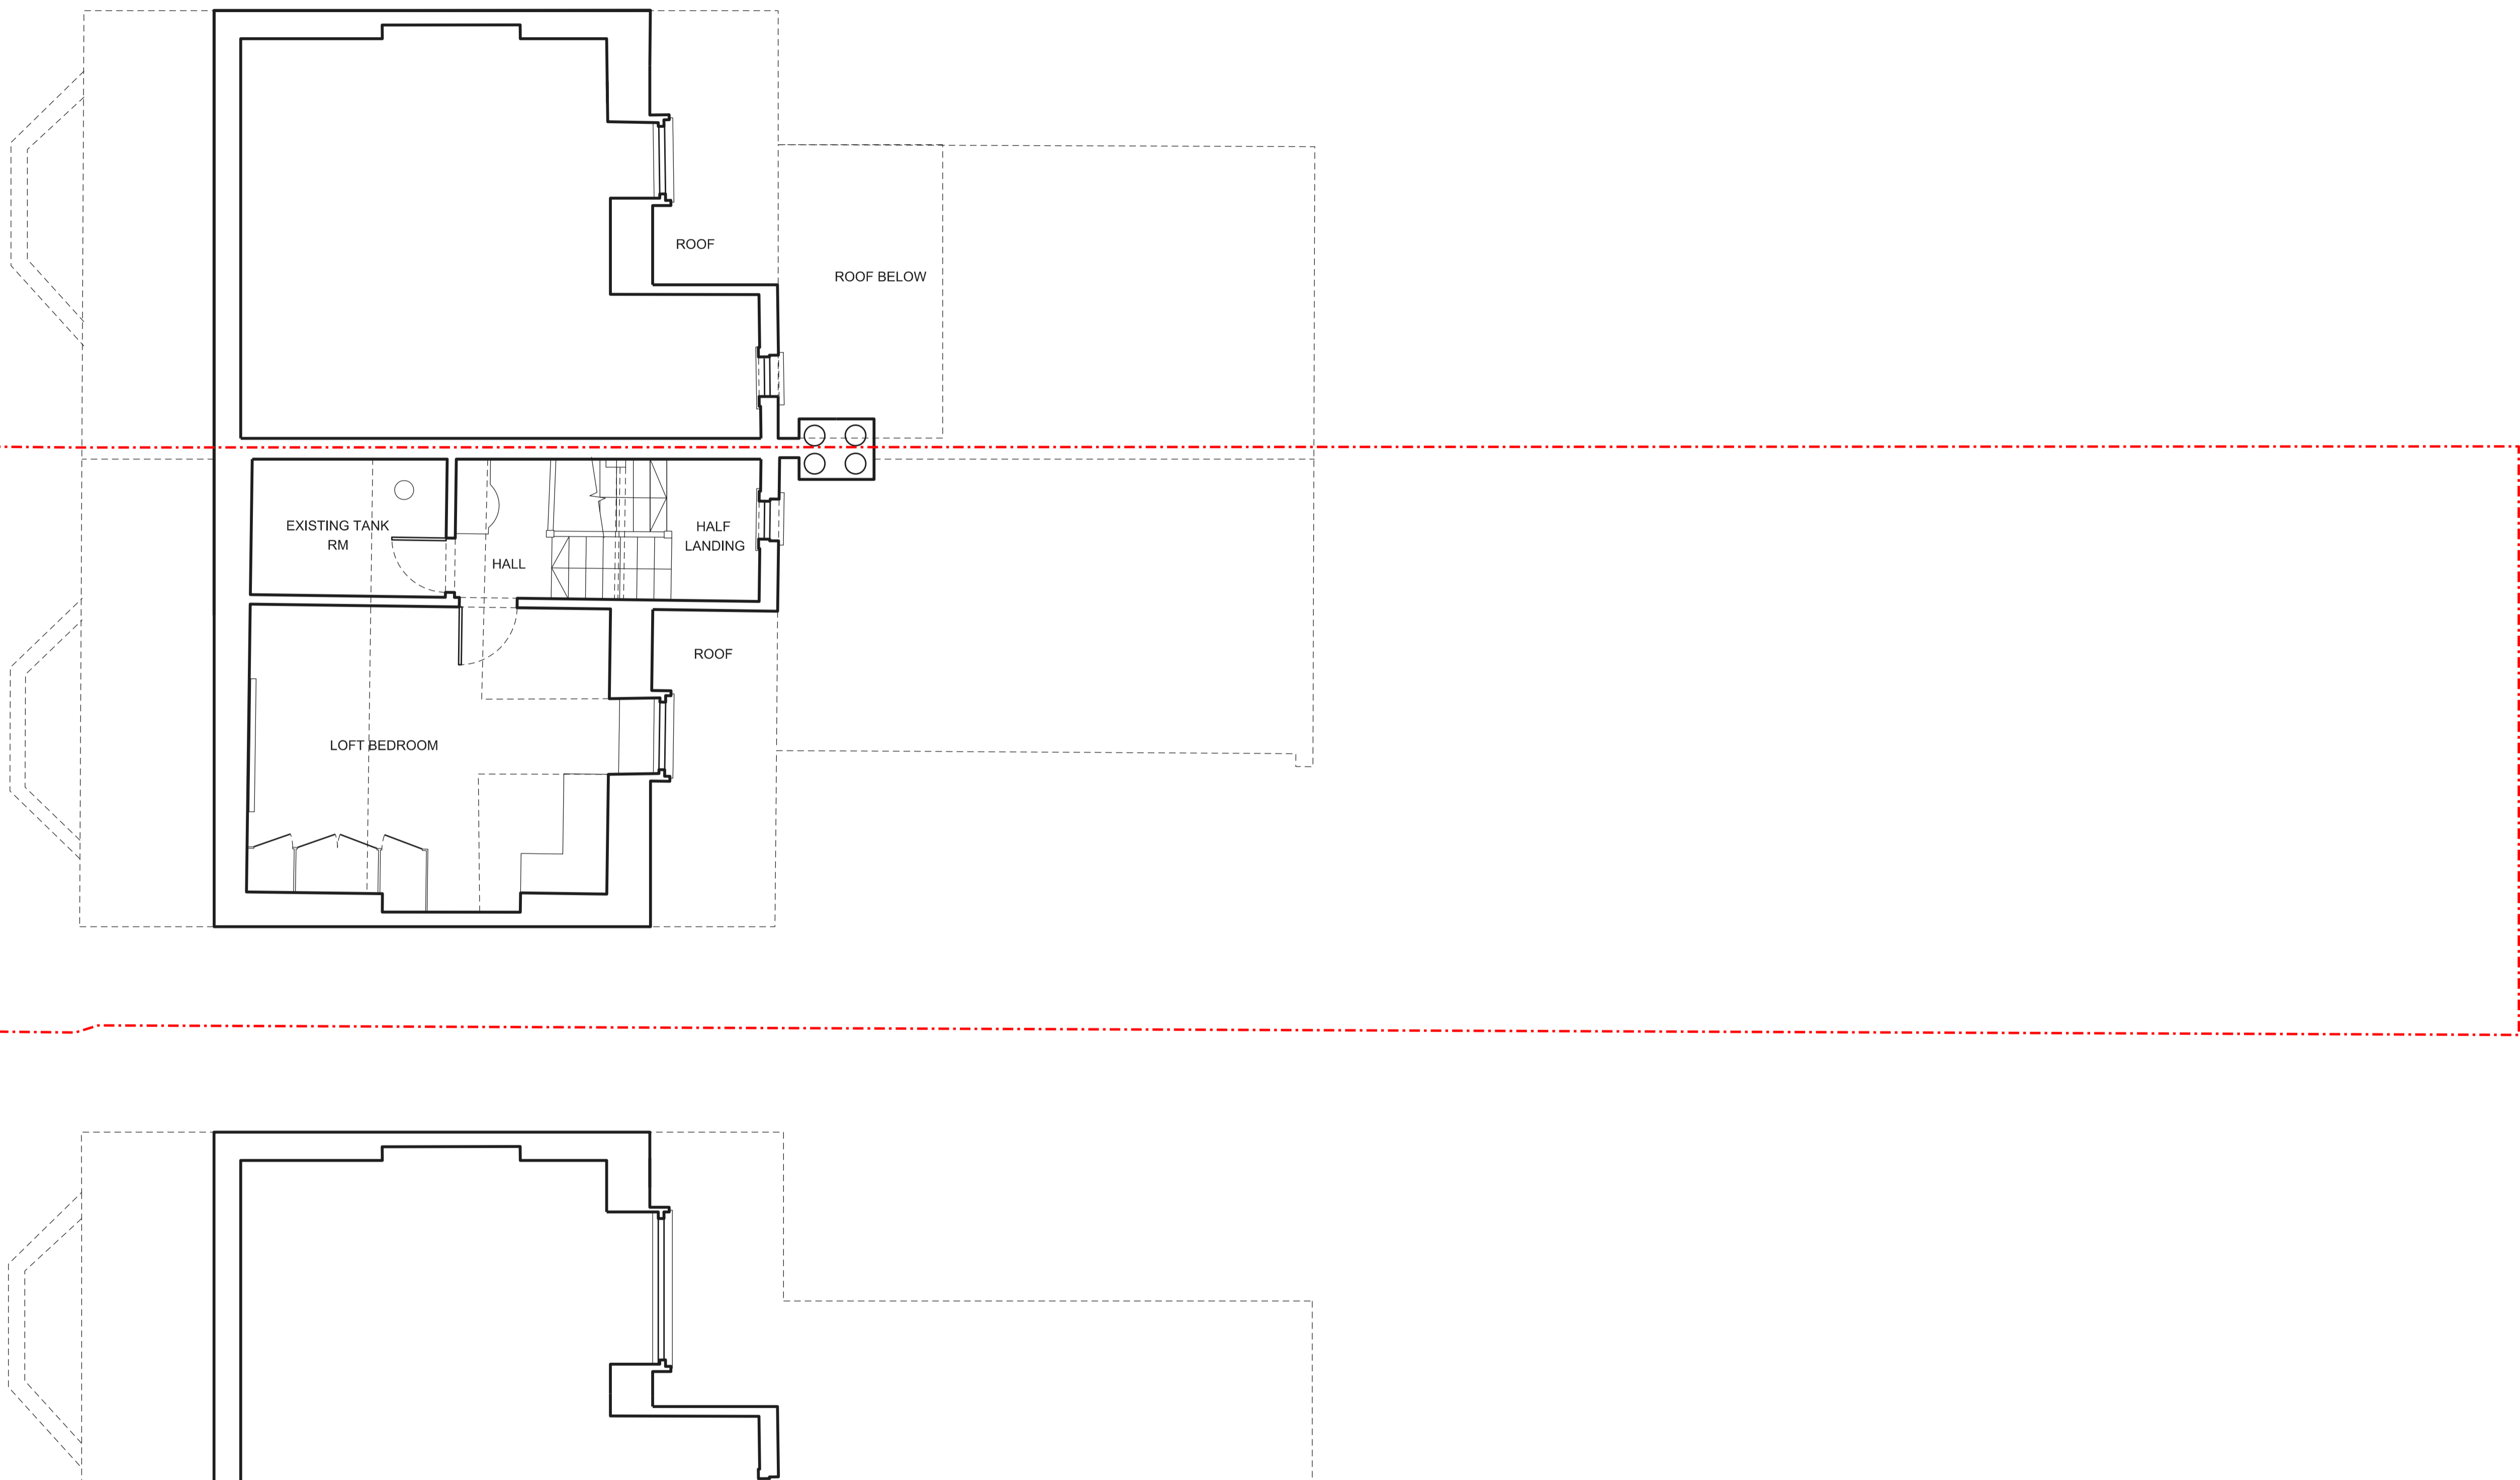


01 EXISTING SECOND 1:50@A1



Freehaus
Studio 4 FH, Leroy House,
436 Essex Road,
London, N1 3QP
T +44 (0) 2020 5100 500
studio@freehausdesign.com
www.freehausdesign.com

Freehaus is a RIBA Chartered Practice,
Registration Number 20013331
Freehaus is a trading name and trademark
for Freehaus Design Ltd, Registered office:
15 Lingfield Avenue, Kingston upon
Thames, Surrey, KT1 2TL Registered in
England and Wales No: 8019536

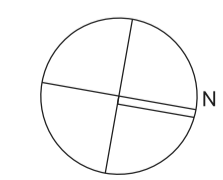

KEY PLAN

NOTES

Quality Assured
Do Not Scale. All dimensions and conditions are to be checked on site prior to
preparing drawings or commencing any work.
© This drawing is the property of Freehaus Design Limited and protected by
the Copyright, Designs and Patents Act, 1988.

RISK NO.	Design Area	Risk 000 (refer to CDM005 Live Risk Register)	by	STATUS	date	rev	description	drawing status	by	check
NO. 000	Design Area	Risk 000 (refer to CDM005 Live Risk Register)	by	STATUS	17.04.16	A	-	PRE PLANNING	TB	TB

project
32 SAVERNAKE ROAD

client
MR J HOLMAN & MS B O'DONOVAN

FREEHAUS
FREEHAUSDESIGN.COM


drawing title
THIRD FLOOR PLAN
EXISTING

status
PRE PLANNING SUBMISSION

scale
1:50@A1 1:100@A3

drawn by
01.02.16 TB

job number drawing number rev
117-0603 A

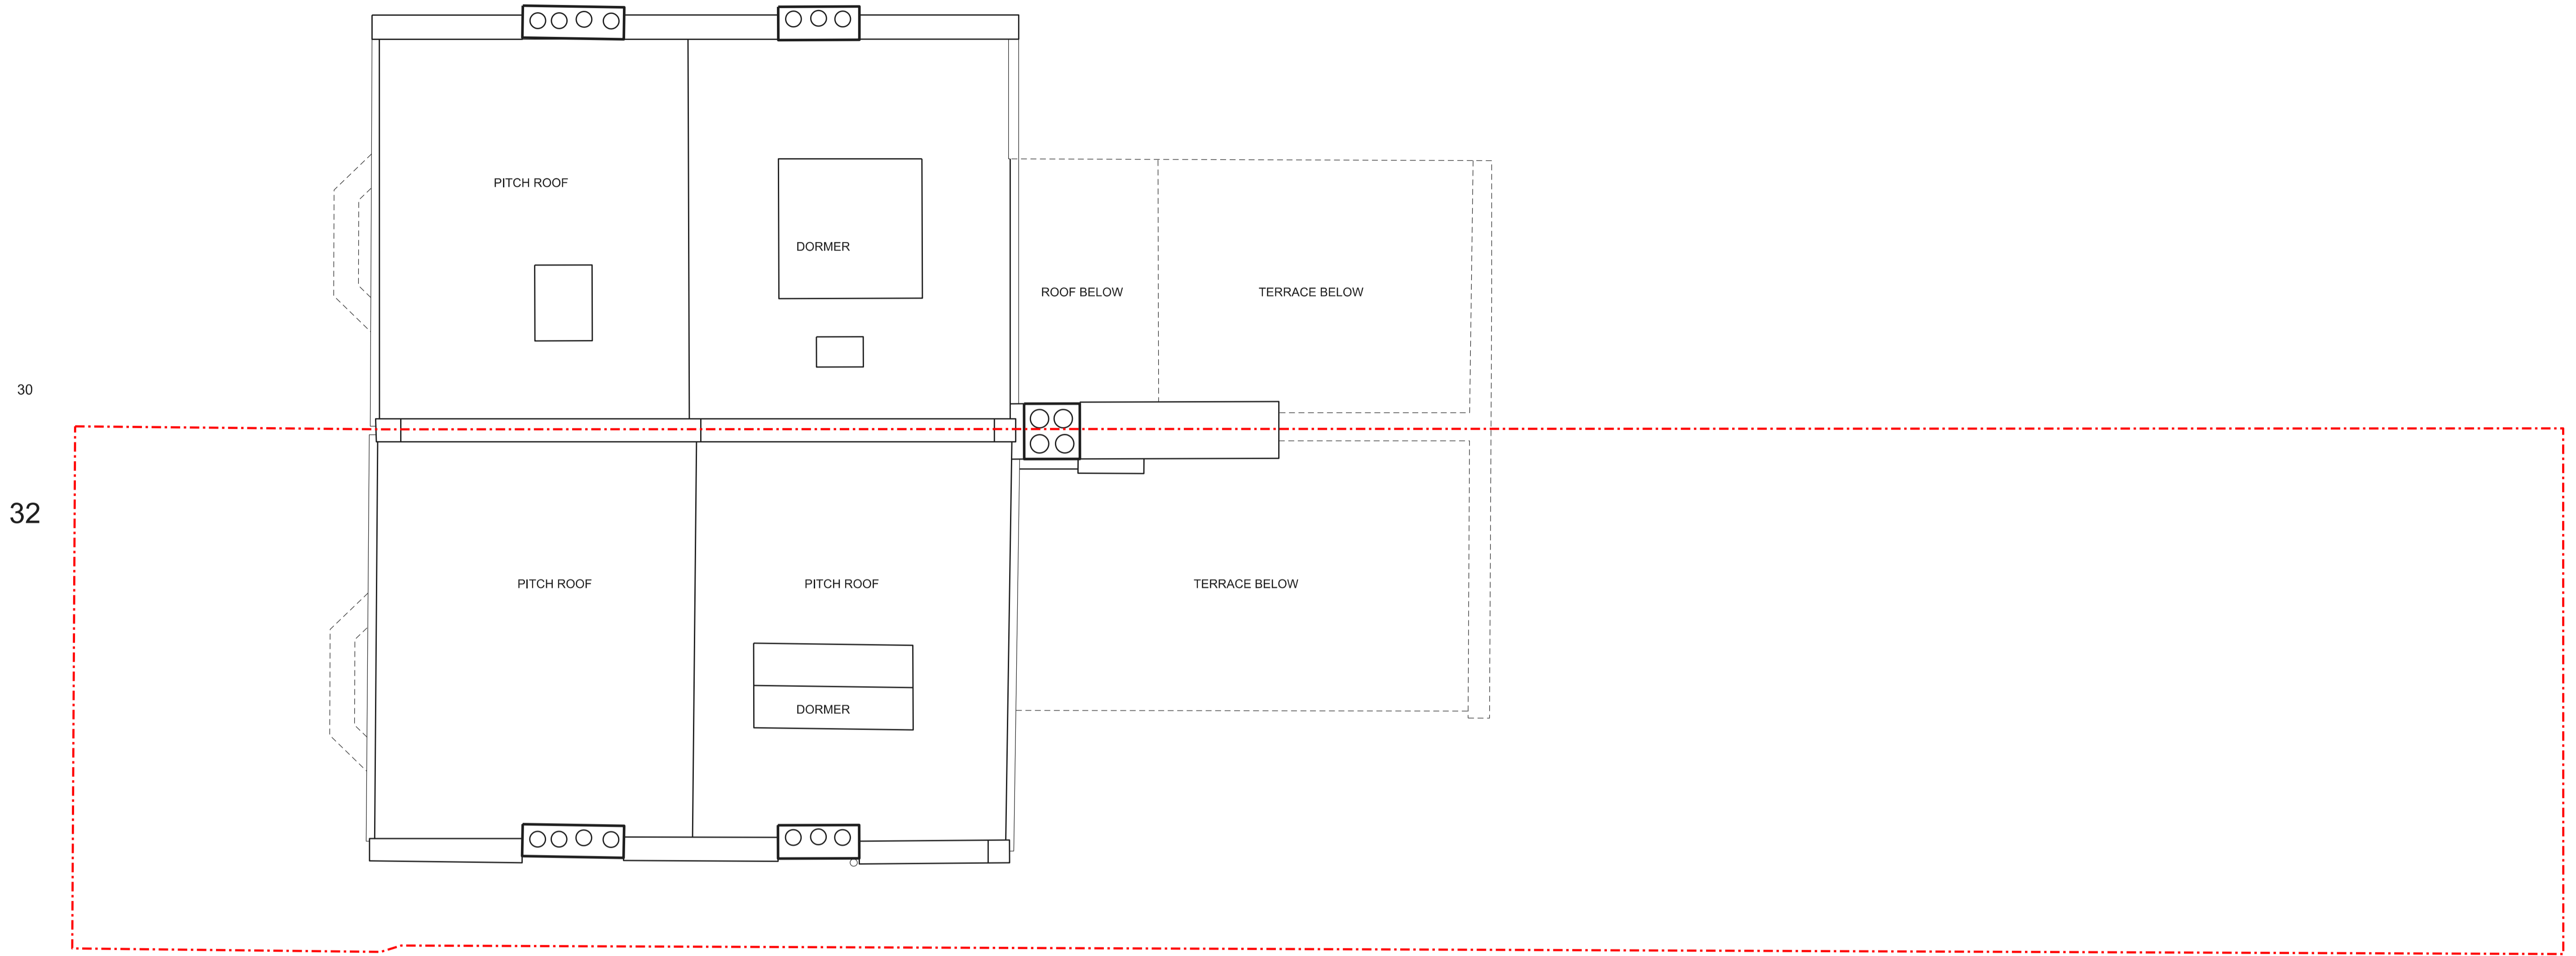


01 EXISTING ROOF 1:50@A1



Freehaus Studio 4 FH, Leroy House, 436 Essex Road, London, N1 3QP
 T +44 (0) 2020 5100 500
 studio@freehausdesign.com
 www.freehausdesign.com

Freehaus is a RIBA Chartered Practice, Registration Number 20013331
 Freehaus is a trading name and trademark for Freehaus Design Ltd, Registered office: 15 Lingfield Avenue, Kingston upon Thames, Surrey, KT1 2TL. Registered in England and Wales No: 8019536

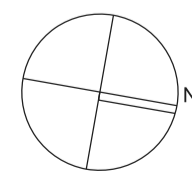

KEY PLAN

NOTES

RISK NO.	Design Area	Risk 000 (refer to CDM005 Live Risk Register)	by	STATUS	date	rev	description	drawing status	by	check
NO.000	Design Area	Risk 000 (refer to CDM005 Live Risk Register)		STATUS	17.04.16	A	-	PRE PLANNING	TB	TB

project
32 SAVERNAKE ROAD

client
MR J HOLMAN & MS B O'DONOVAN

drawing title
ROOF PLAN EXISTING

status
PRE PLANNING SUBMISSION

scale
1:50@A1 1:100@A3

drawn by
01.02.16 TB

job number drawing number
117-0604




rev
A

FREEHAUS
FREEHAUSDESIGN.COM

Quality Assured
 Do Not Scale. All dimensions and conditions are to be checked on site prior to preparing drawings or commencing any work.
 © This drawing is the property of Freehaus Design Limited and protected by the Copyright, Designs and Patents Act, 1988.



01 SITE LOCATION PLAN
0100 1:1250@A1

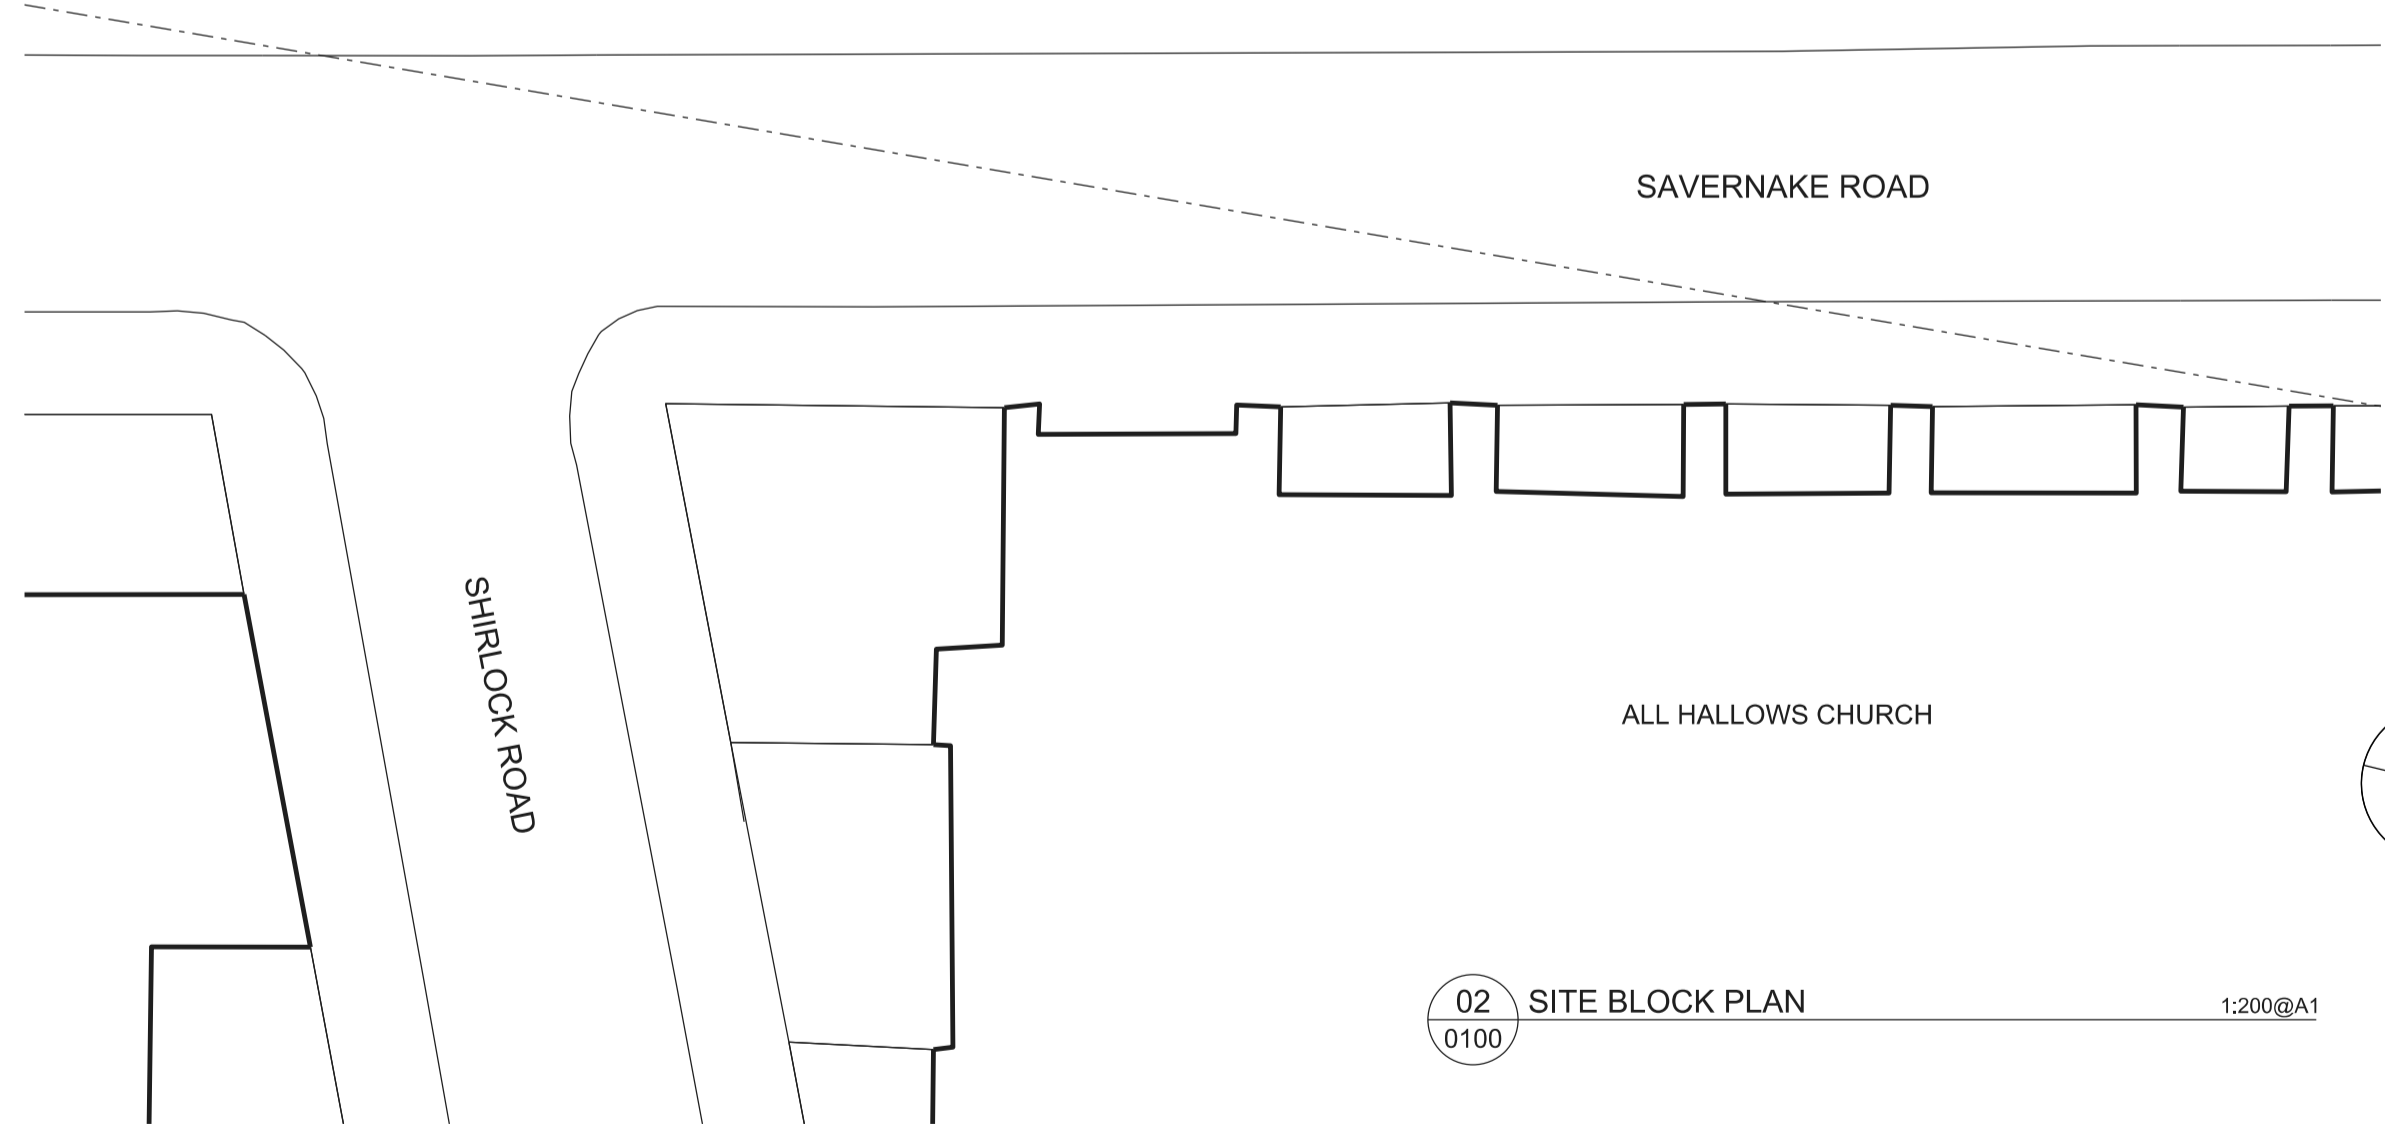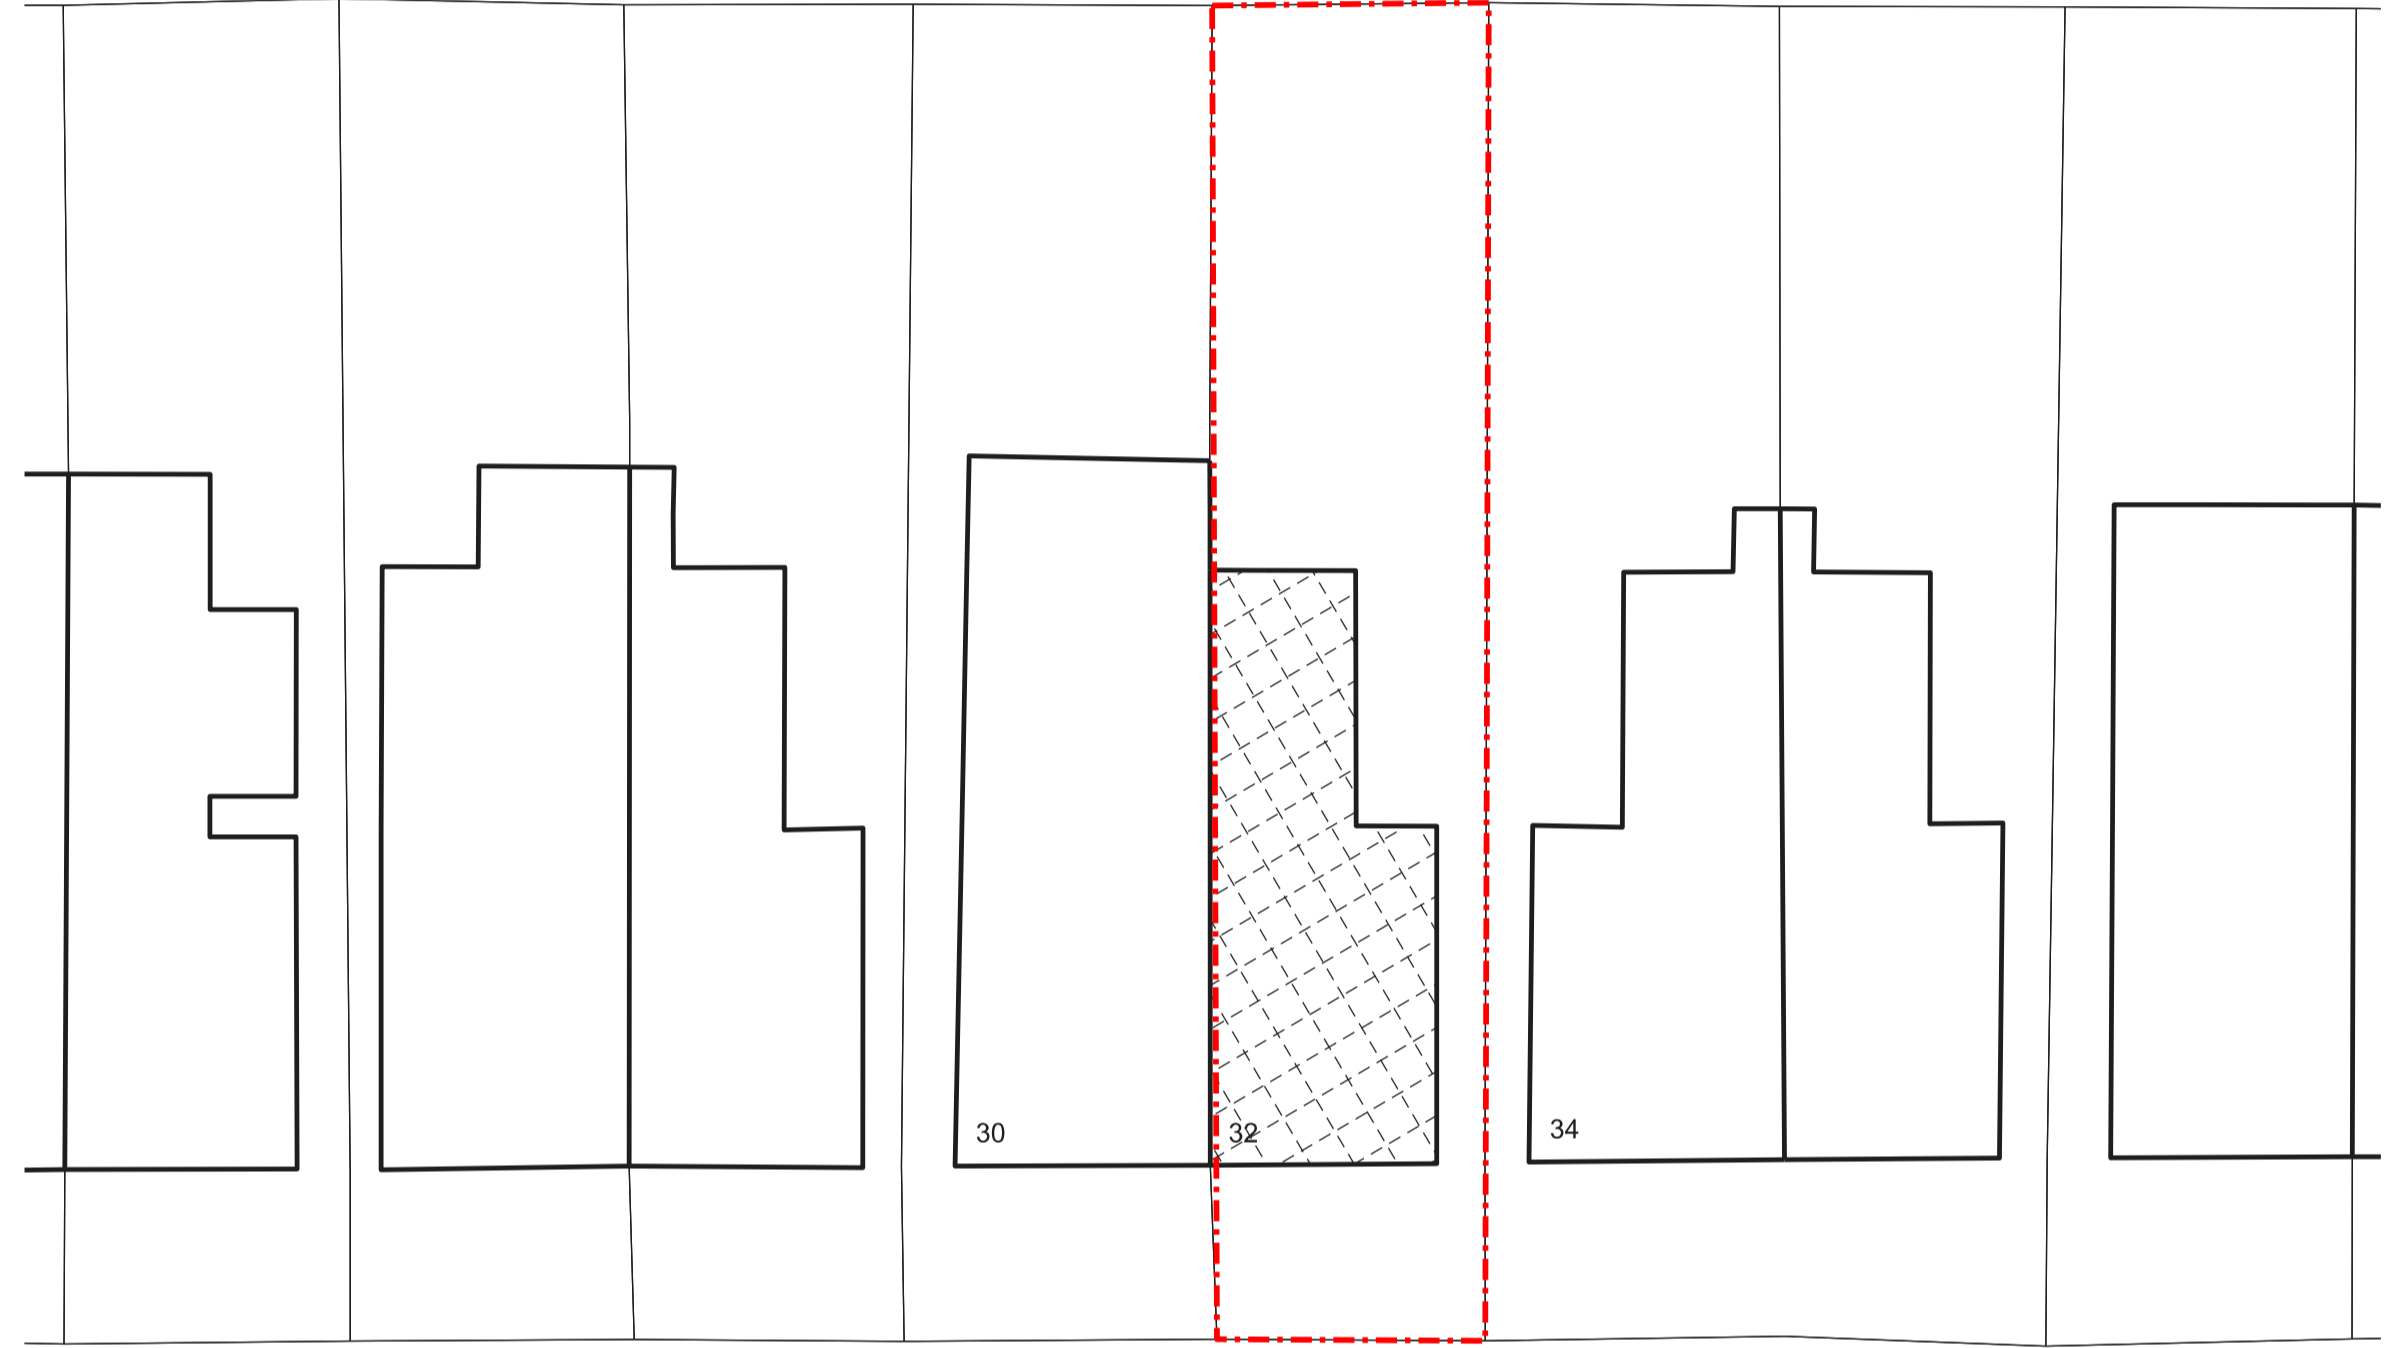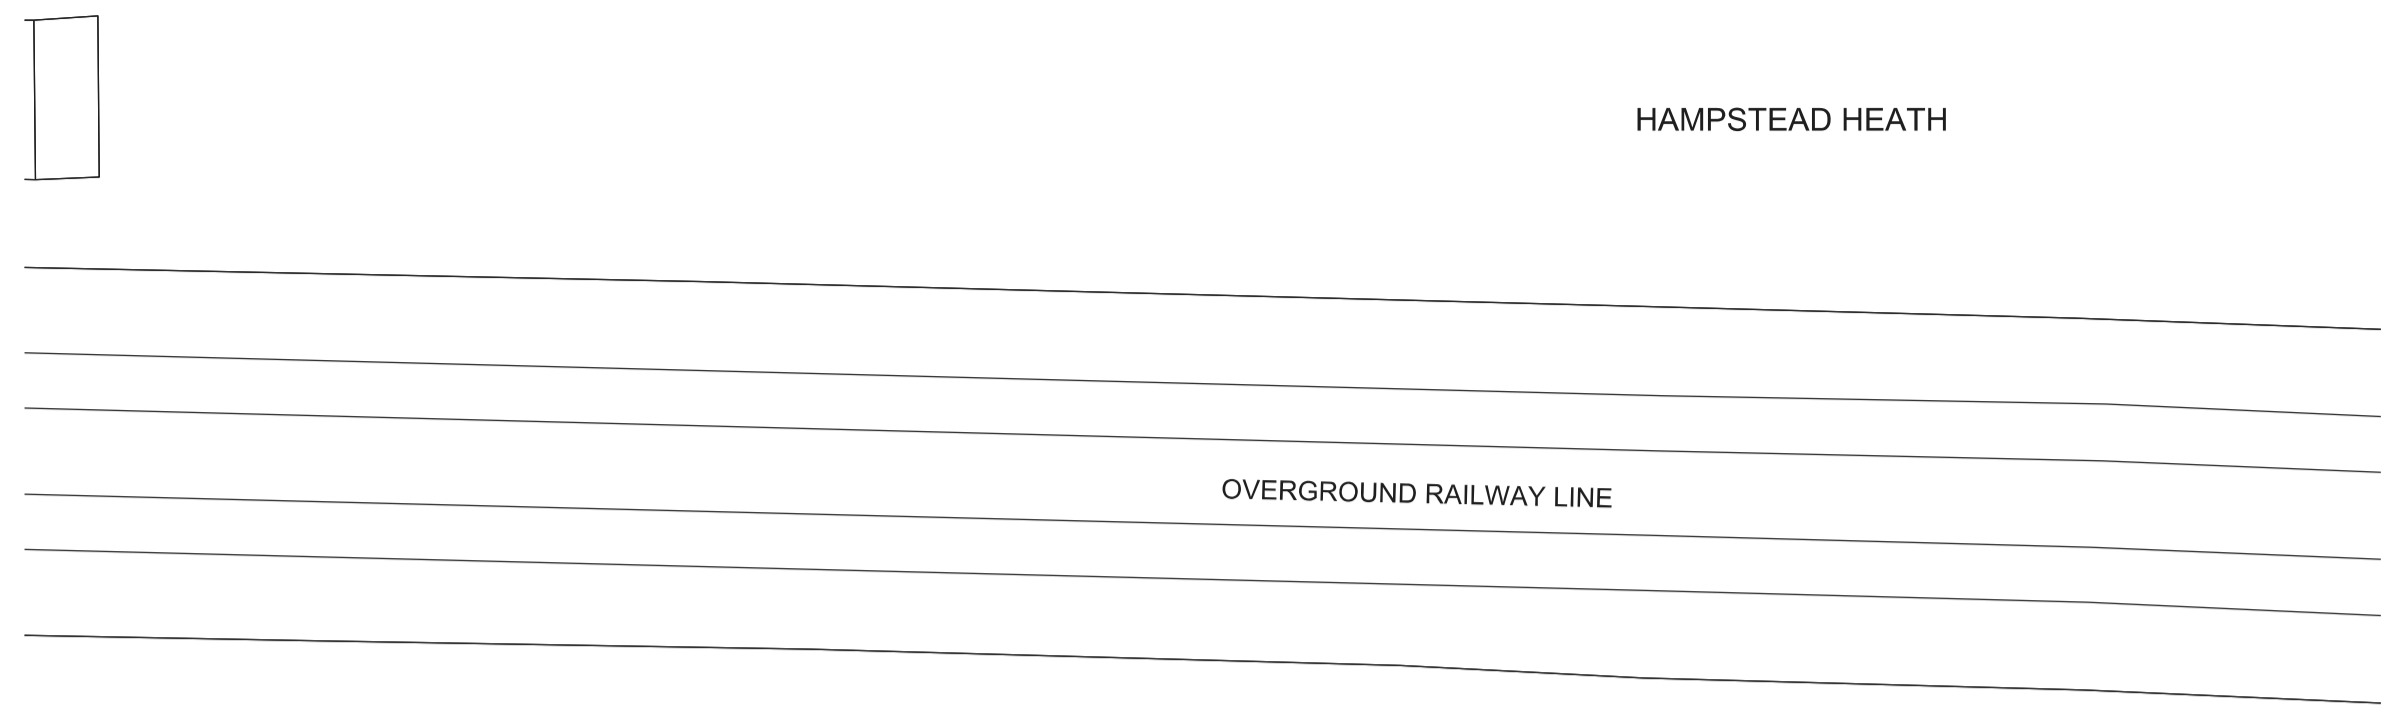

02 SITE BLOCK PLAN
0100 1:200@A1

Freehaus
Studio 4 FH, Leroy House,
436 Essex Road,
London, N1 3QP
T +44 (0) 2020 5100 500
studio@freehausdesign.com
www.freehausdesign.com

Freehaus is a RIBA Chartered Practice,
Registration Number 20013331
Freehaus is a trading name and trademark
for Freehaus Design Ltd, Registered office:
15 Lingfield Avenue, Kingston upon
Thames, Surrey, KT1 2TL Registered in
England and Wales No: 8019536

Quality Assured
Do Not Scale. All dimensions and conditions are to be checked on site prior to
preparing drawings or commencing any work.
© This drawing is the property of Freehaus Design Limited and protected by
the Copyright, Designs and Patents Act, 1988.

KEY PLAN

NOTES

RISK NO.	Design Area	Risk 000 (refer to CDM005 Live Risk Register)	by	STATUS	date	rev	description	drawing status	by	check
NO. 000	Design Area	Risk 000 (refer to CDM005 Live Risk Register)		STATUS	17.04.18	A	-	PRE PLANNING	TB	TB

project
32 SAVERNAKE ROAD

client
MR J HOLMAN & MS B O'DONOVAN

drawing title
SITE LOCATION PLAN
PROPOSED

status
PRE PLANNING SUBMISSION

scale
1:200@A1 1:100@A3


drawn
15.01.18

by
TB

job number drawing number
117-3100

rev
A

FREEHAUS
FREEHAUSDESIGN.COM

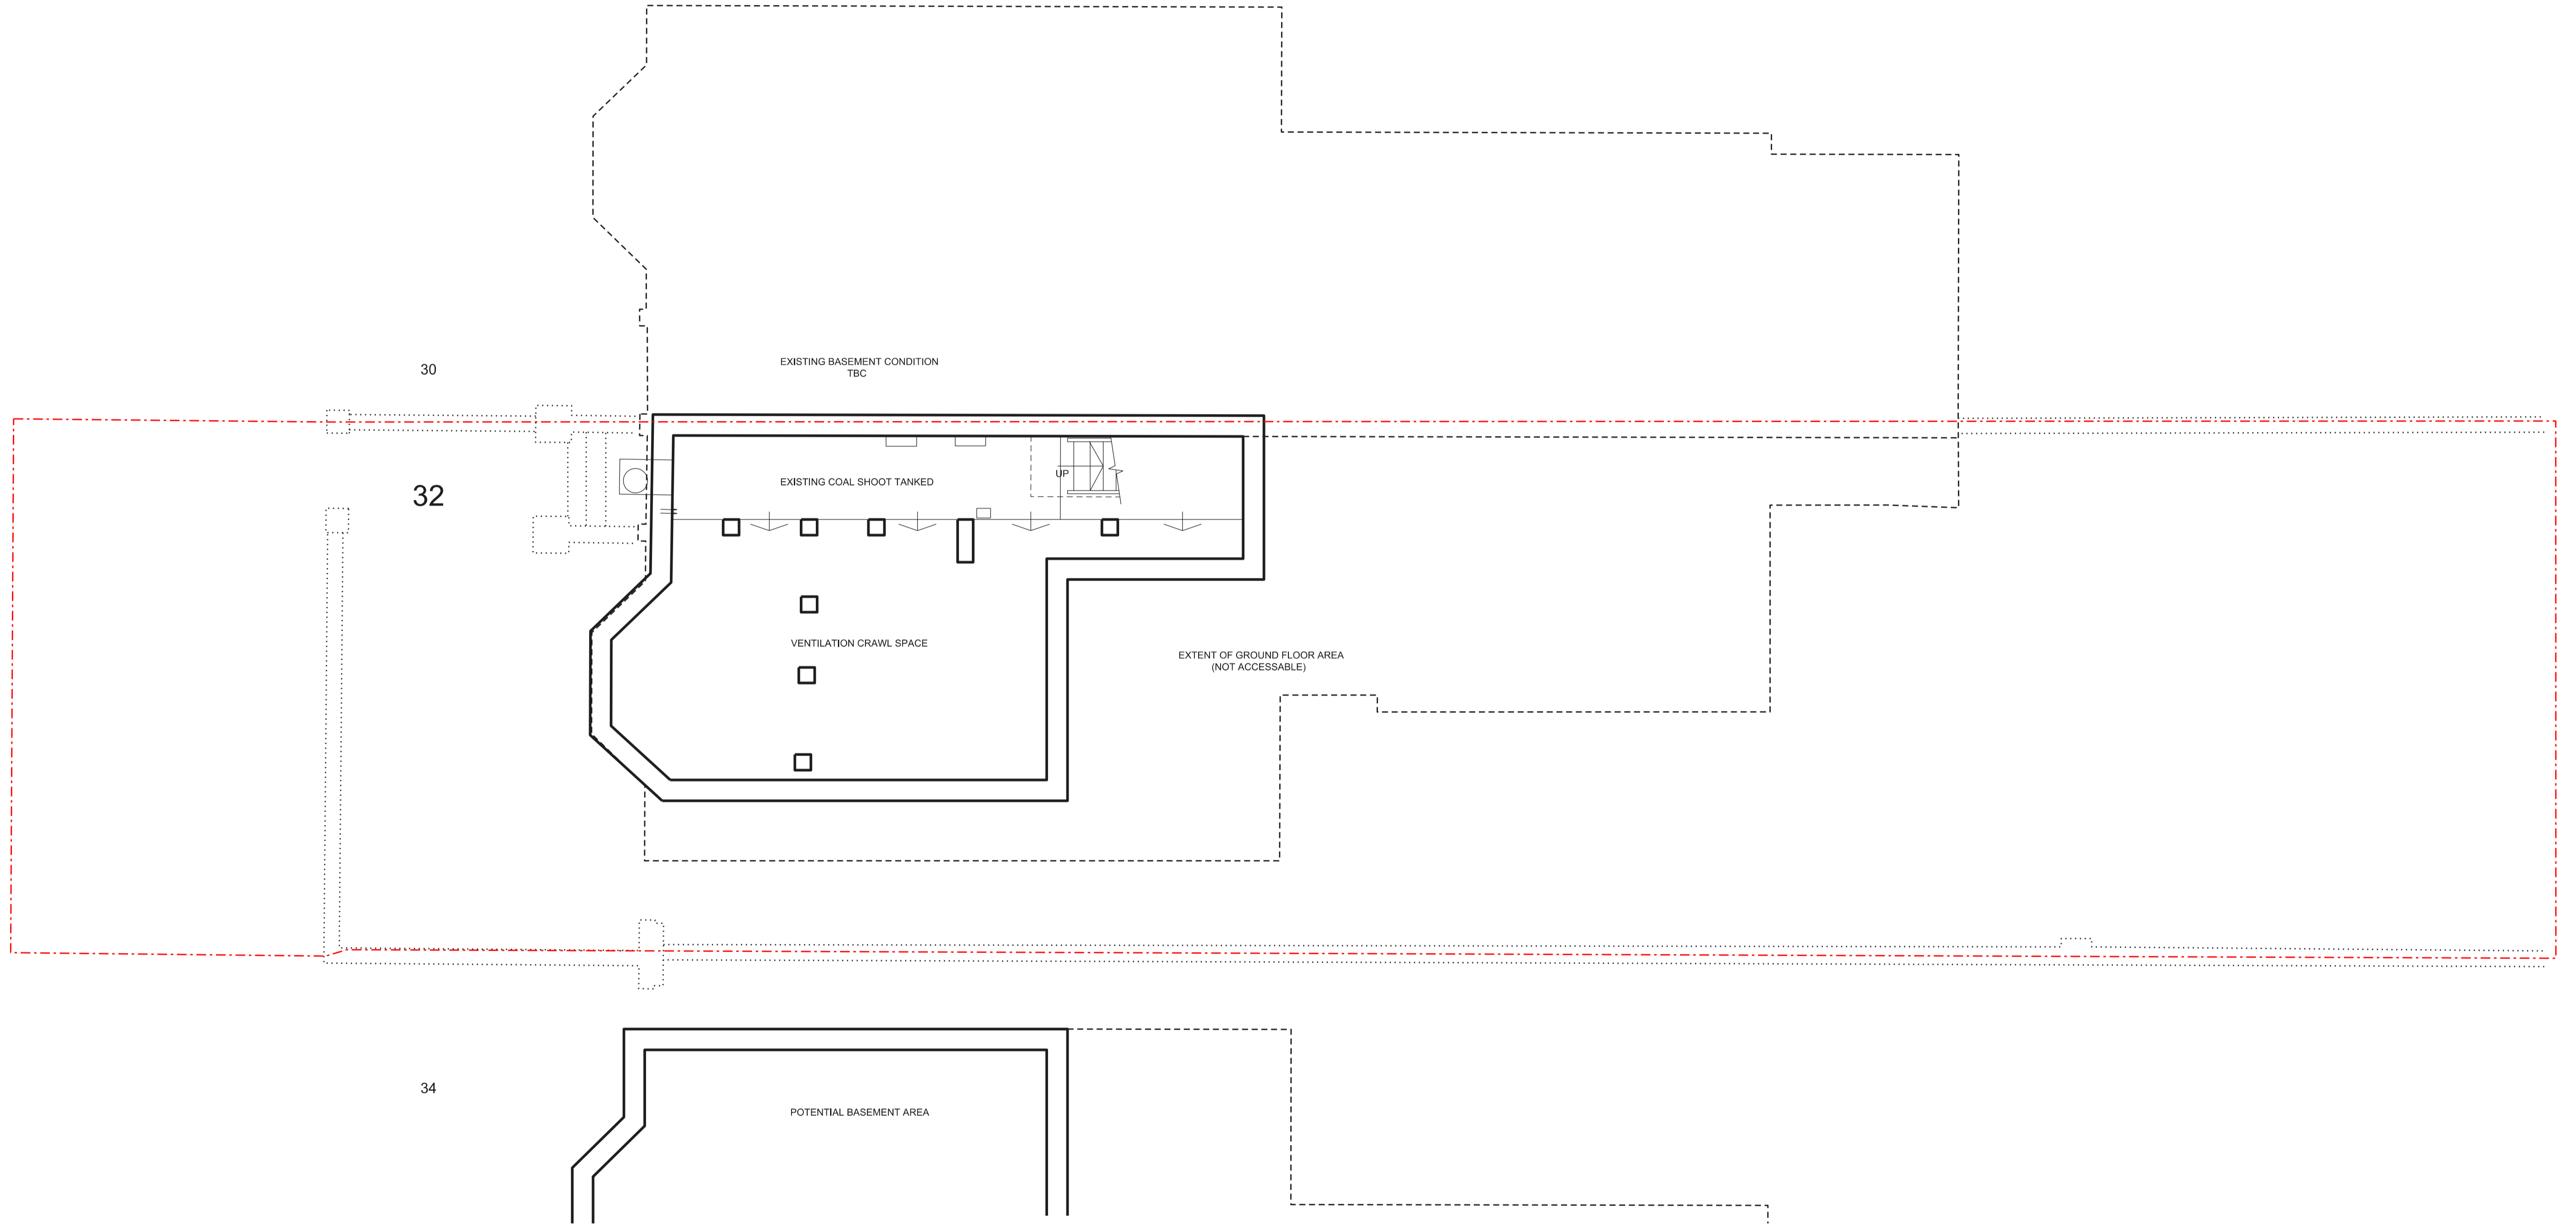


01 PROPOSED BASEMENT 1:50@A1 3598



Freehaus Studio 4 F/H, Leroy House, 436 Essex Road, London, N1 3QP
 T +44 (0) 2020 5100 500
 studio@freehausdesign.com
 www.freehausdesign.com

Freehaus is a RIBA Chartered Practice, Registration Number 20013331
 Freehaus is a trading name and trademark for Freehaus Design Ltd, Registered office: 15 Lingfield Avenue, Kingston upon Thames, Surrey, KT1 2TL Registered in England and Wales No: 8019536

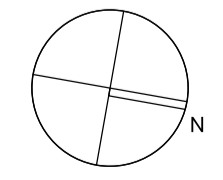

KEY PLAN

NOTES

RISK NO.	Design Area	Risk 000 (refer to CDM005 Live Risk Register)	by	STATUS	date	rev	description	drawing status	by	check
363-367	Design Area	Risk 000 (refer to CDM005 Live Risk Register)			17.04.18	A	-	PRE PLANNING	TB	TB

project
 32 SAVERNAKE ROAD

client
 MR J HOLMAN & MS B O'DONOVAN

drawing title
 BASEMENT FLOOR PLAN PROPOSED

status
 PRE PLANNING SUBMISSION


scale
 1:50@A1 1:100@A3

drawn
 15.01.18

job number drawing number
 117-3599

rev
 A


Quality Assured
 Do Not Scale. All dimensions and conditions are to be checked on site prior to preparing drawings or commencing any work.
 © This drawing is the property of Freehaus Design Limited and protected by the Copyright, Designs and Patents Act, 1988.

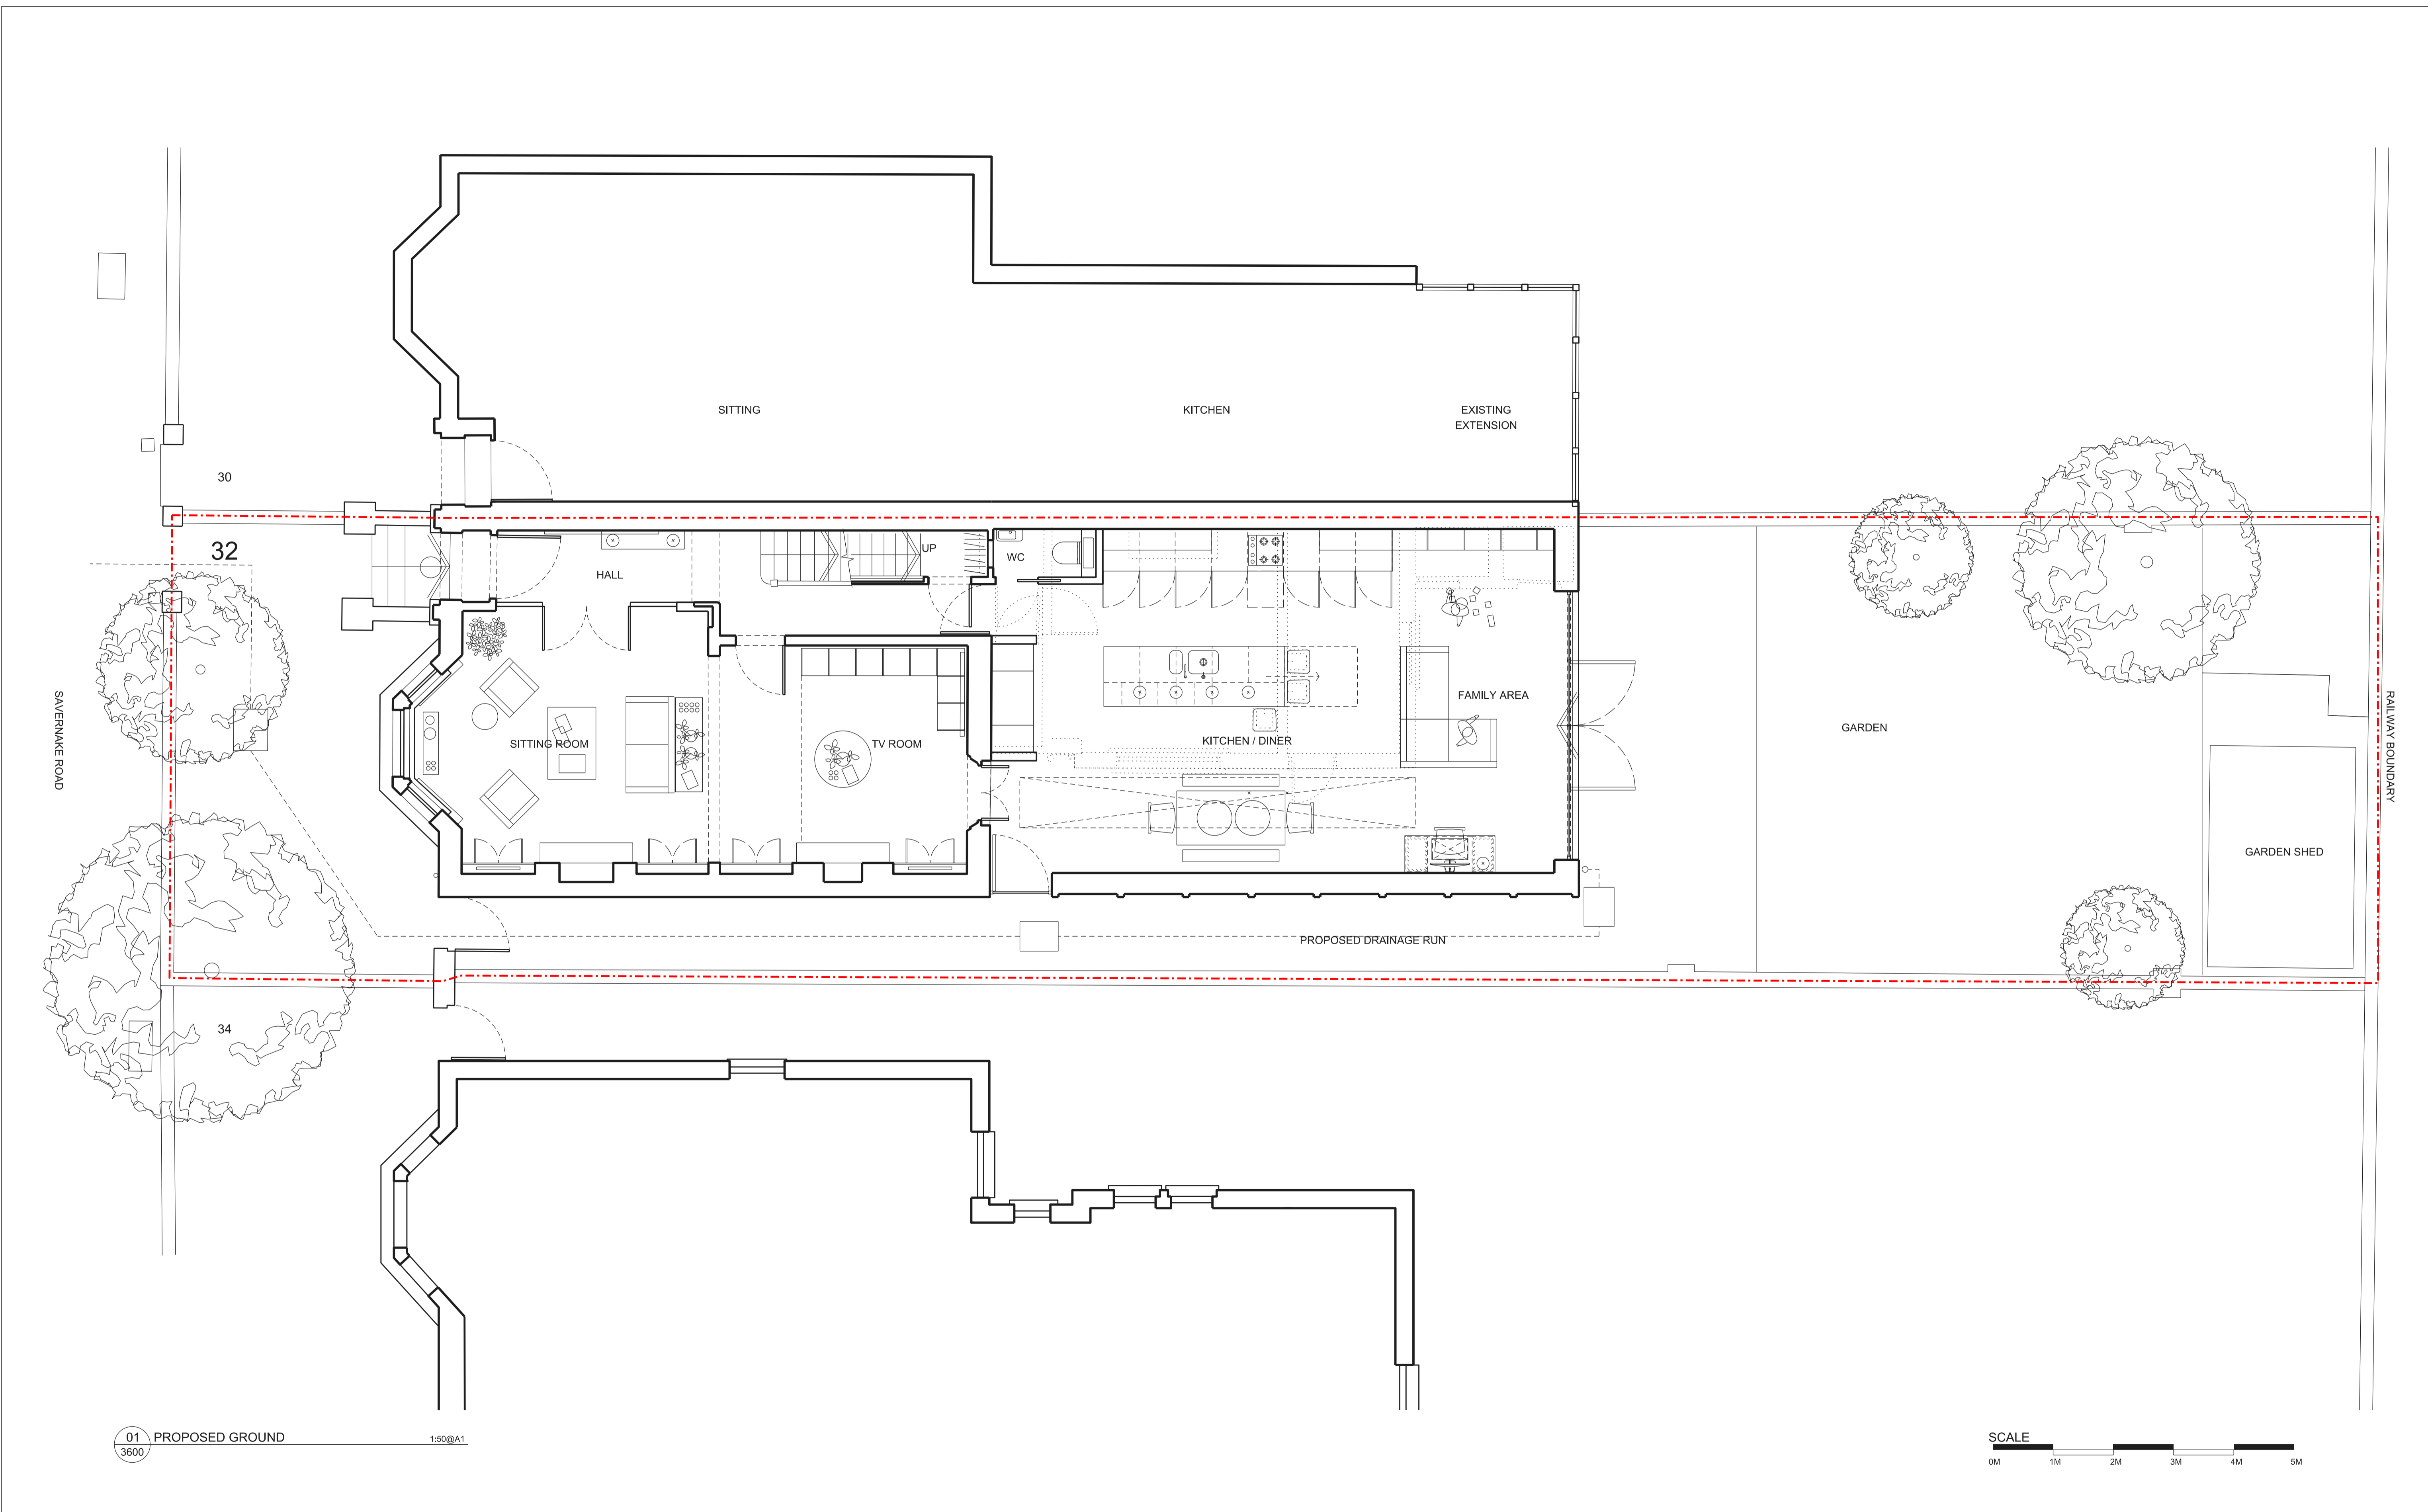

01 PROPOSED GROUND
3600 1:50@A1

SCALE
0M 1M 2M 3M 4M 5M

Freehaus is a RIBA Chartered Practice, Registration Number 20013331
Freehaus is a trading name and trademark for Freehaus Design Ltd, Registered office: 15 Lingfield Avenue, Kingston upon Thames, Surrey, KT1 2TL. Registered in England and Wales No: 8019536

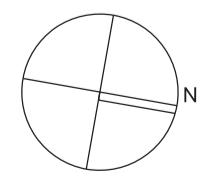

KEY PLAN

NOTES

Quality Assured
Do Not Scale. All dimensions and conditions are to be checked on site prior to preparing drawings or commencing any work.
© This drawing is the property of Freehaus Design Limited and protected by the Copyright, Designs and Patents Act, 1988.

RISK NO.	Design Area	Risk 000 (refer to CDM005 Live Risk Register)	by	STATUS	date	rev	description	drawing status	by	check
NO. 000	Design Area	Risk 000 (refer to CDM005 Live Risk Register)		STATUS	17.04.16	A		PRE PLANNING	TB	TB

project
32 SAVERNAKE ROAD

client
MR J HOLMAN & MS B O'DONOVAN

FREEHAUS
FREEHAUSDESIGN.COM

drawing title
GROUND FLOOR PLAN
PROPOSED


status
PRE PLANNING SUBMISSION

scale
1:50@A1 1:100@A3


drawn by
01.02.16 TB

job number drawing number
117-3600

rev
A

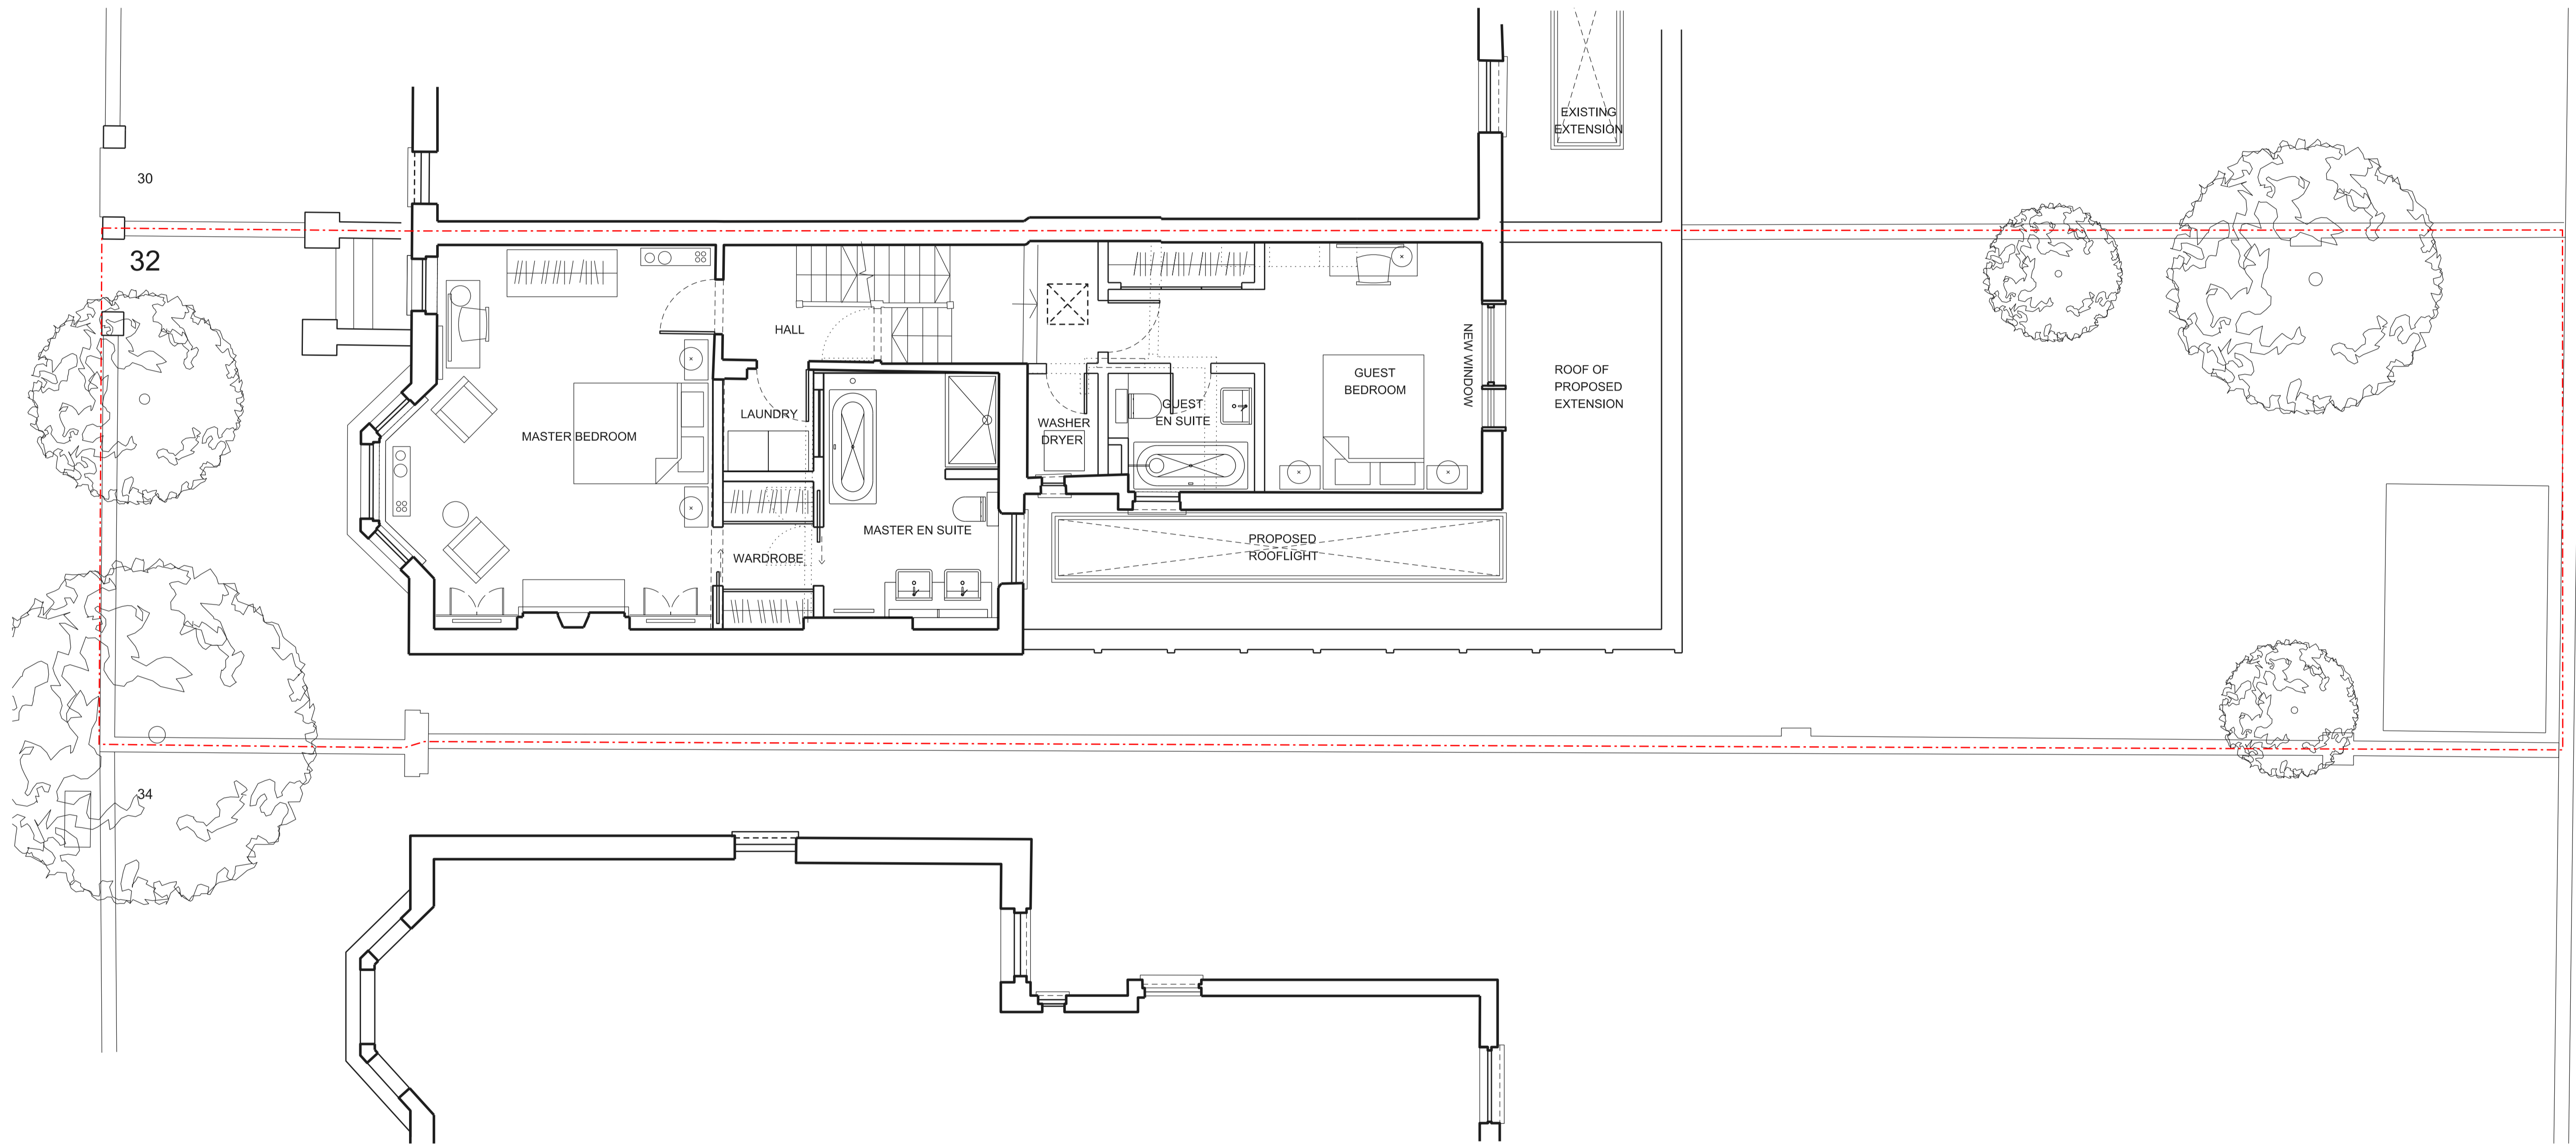


01 PROPOSED FIRST 1:50@A1
3601

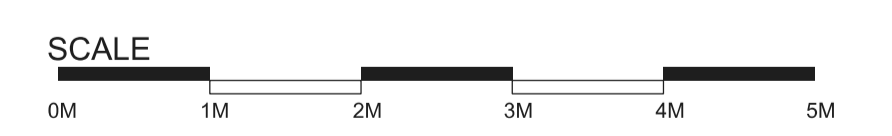

Freehaus Studio 4 FH, Leroy House, 436 Essex Road, London, N1 3QP
T +44 (0) 2020 5100 500
studio@freehausdesign.com
www.freehausdesign.com

Freehaus is a RIBA Chartered Practice, Registration Number 20013331
Freehaus is a trading name and trademark for Freehaus Design Ltd, Registered office: 15 Lingfield Avenue, Kingston upon Thames, Surrey, KT1 2TL Registered in England and Wales No: 8019536

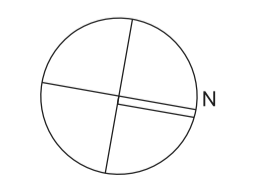

KEY PLAN

NOTES

RISK NO.	Design Area	Risk 000 (refer to CDM005 Live Risk Register)	by	STATUS	date	rev	description	drawing status	by	check
NO. 000	Design Area	Risk 000 (refer to CDM005 Live Risk Register)		STATUS	17.04.16	A		PRE PLANNING	TB	TB

project
32 SAVERNAKE ROAD

client
MR J HOLMAN & MS B O'DONOVAN

FREEHAUS
FREEHAUSDESIGN.COM

drawing title
FIRST FLOOR PLAN
PROPOSED

status
PRE PLANNING SUBMISSION

scale
1:50@A1 1:100@A3

job number drawing number
117-3601


rev
A

Quality Assured
Do Not Scale. All dimensions and conditions are to be checked on site prior to preparing drawings or commencing any work.
© This drawing is the property of Freehaus Design Limited and protected by the Copyright, Designs and Patents Act, 1988.

30

32

34

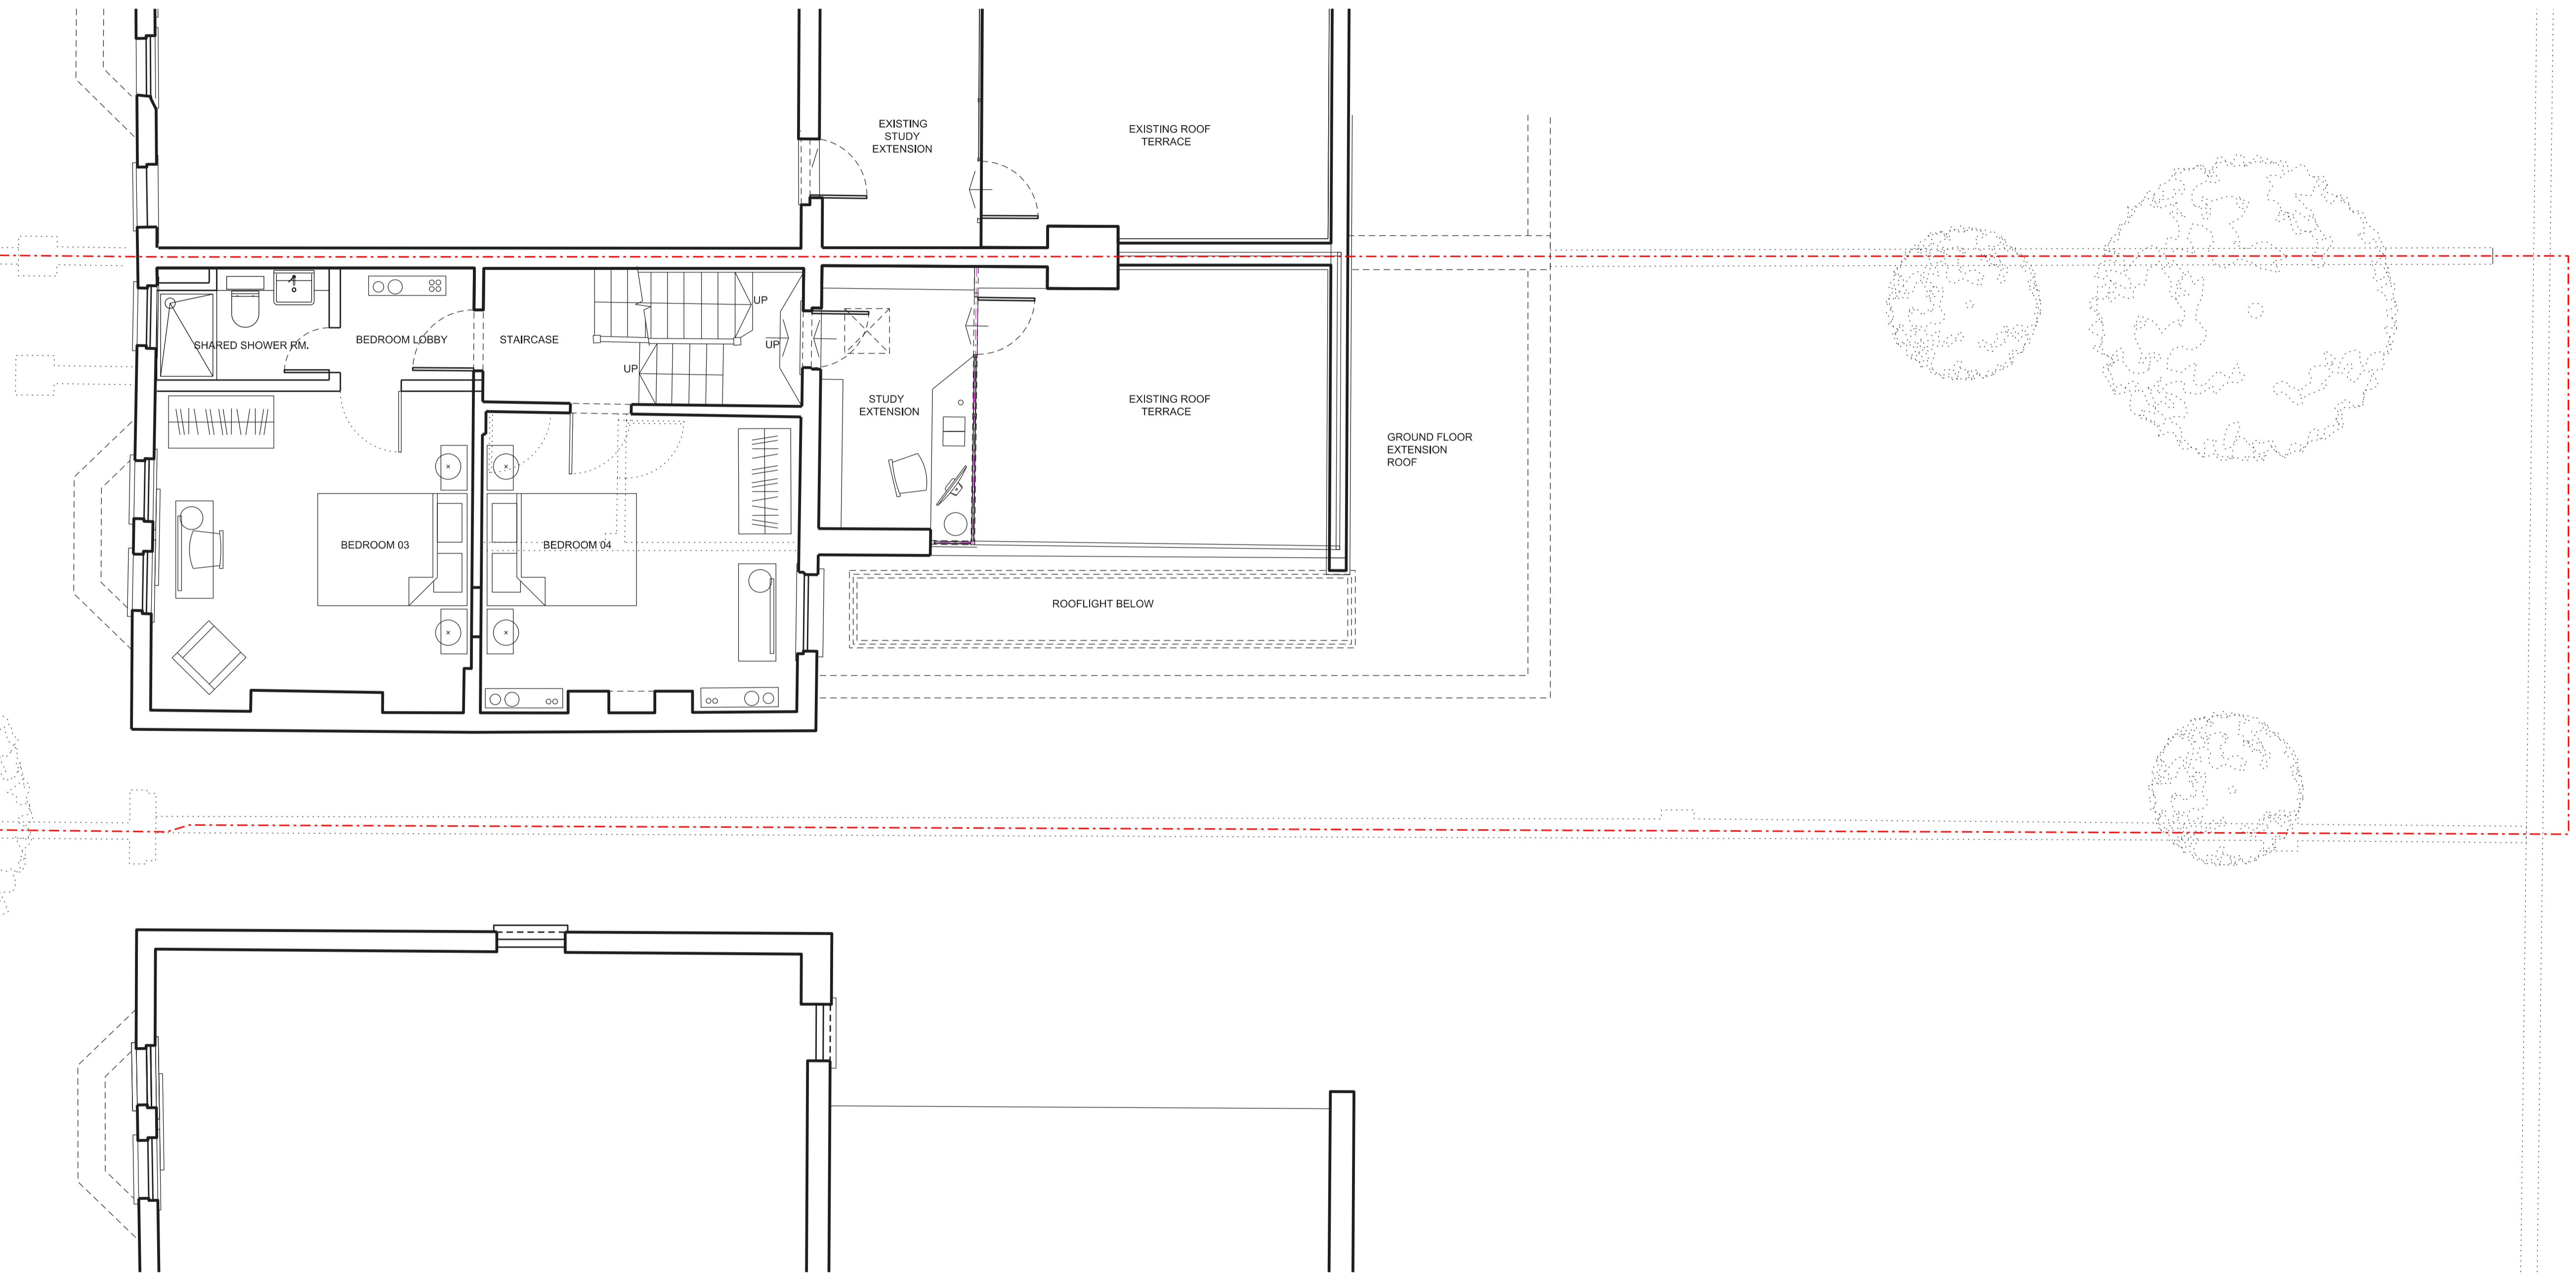


01 PROPOSED SECOND 1:50@A1
3602



Freehaus Studio 4 FH, Leroy House, 436 Essex Road, London, N1 3QP
T +44 (0) 2020 5100 500
studio@freehausdesign.com
www.freehausdesign.com

Freehaus is a RIBA Chartered Practice, Registration Number 20013331
Freehaus is a trading name and trademark for Freehaus Design Ltd, Registered office: 15 Lingfield Avenue, Kingston upon Thames, Surrey, KT1 2TL Registered in England and Wales No: 8019536

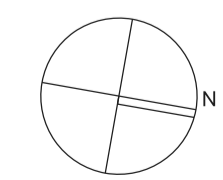

KEY PLAN

NOTES

RISK NO.	Design Area	Risk 000 (refer to CDM005 Live Risk Register)	by	STATUS	date	rev	description	drawing status	by	check
NO. 000	Design Area	Risk 000 (refer to CDM005 Live Risk Register)		STATUS	17.04.16	A	-	PRE PLANNING	TB	TB

project
32 SAVERNAKE ROAD

client
MR J HOLMAN & MS B O'DONOVAN

FREEHAUS
FREEHAUSDESIGN.COM

drawing title
SECOND FLOOR PLAN
PROPOSED



status
PRE PLANNING SUBMISSION

scale
1:50@A1 1:100@A3


job number drawing number rev
117-3602 A

drawn by
01.02.16 TB

Quality Assured
Do Not Scale. All dimensions and conditions are to be checked on site prior to preparing drawings or commencing any work.
© This drawing is the property of Freehaus Design Limited and protected by the Copyright, Designs and Patents Act, 1988.

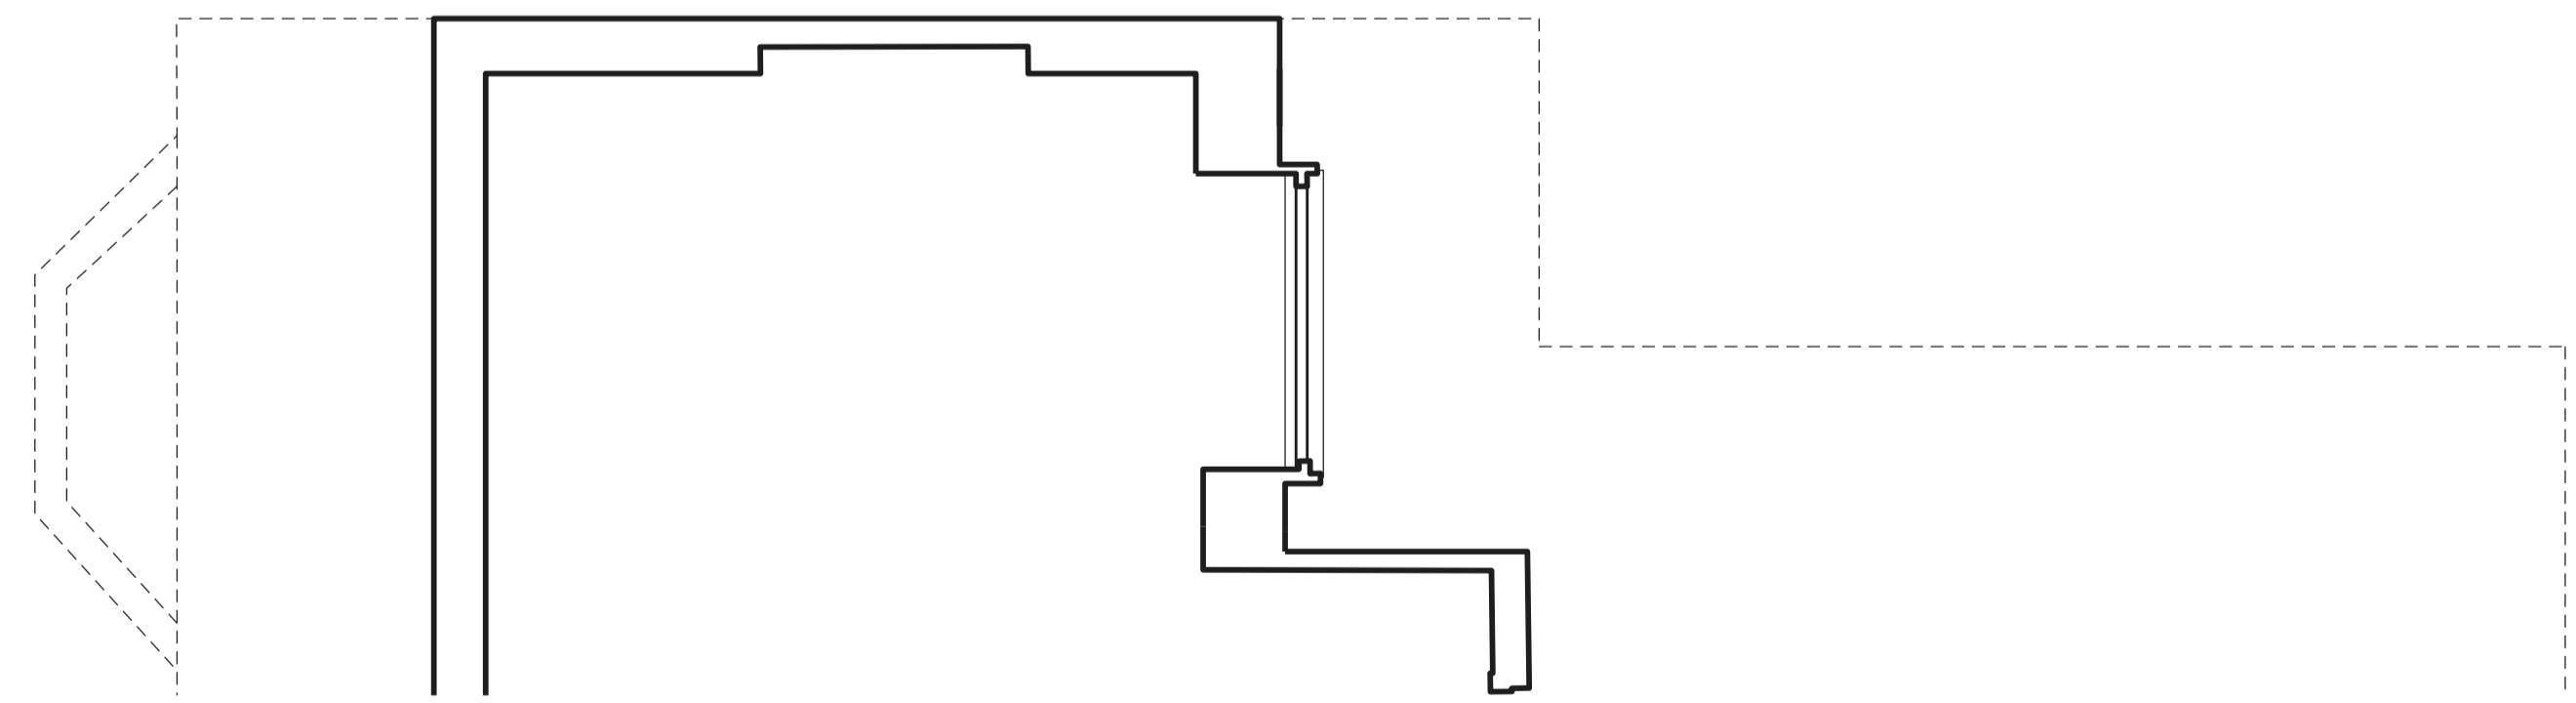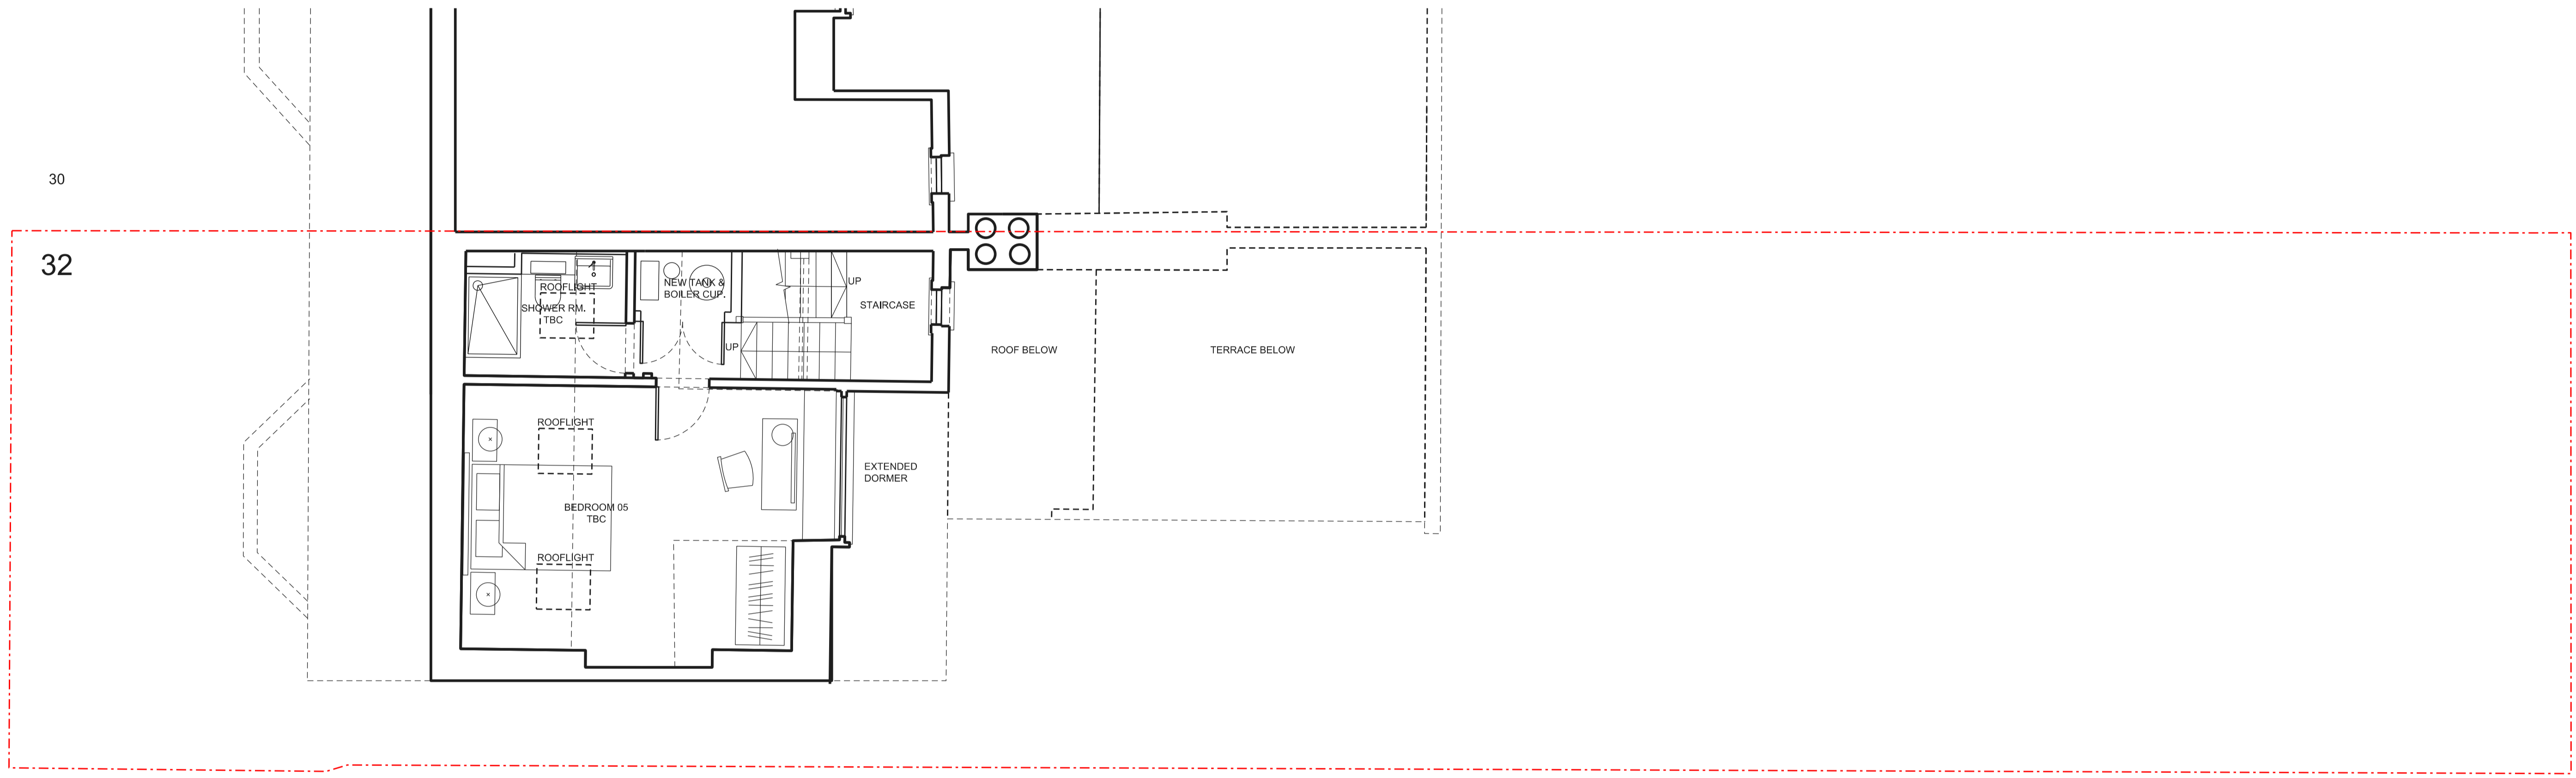


01 PROPOSED SECOND 1:50@A1
3603

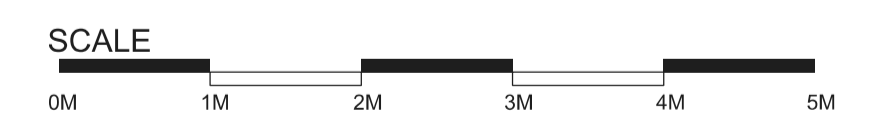

Freehaus Studio 4 FH, Leroy House, 436 Essex Road, London, N1 3QP
T +44 (0) 2020 5100 500
studio@freehausdesign.com
www.freehausdesign.com

Freehaus is a RIBA Chartered Practice, Registration Number 20013331
Freehaus is a trading name and trademark for Freehaus Design Ltd, Registered office: 15 Lingfield Avenue, Kingston upon Thames, Surrey, KT1 2TL Registered in England and Wales No: 8019536

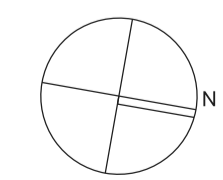

KEY PLAN

NOTES

RISK NO.	Design Area	Risk 000 (refer to CDM005 Live Risk Register)	by	STATUS	date	rev	description	drawing status	by	check
NO. 000	Design Area	Risk 000 (refer to CDM005 Live Risk Register)	by	STATUS	17.04.16	A	-	PRE PLANNING	TB	TB

project
32 SAVERNAKE ROAD

client
MR J HOLMAN & MS B O'DONOVAN

FREEHAUS
FREEHAUSDESIGN.COM

drawing title
THIRD FLOOR PLAN EXISTING

status
PRE PLANNING SUBMISSION


scale
1:50@A1 1:100@A3

drawn by
01.02.16 TB

job number drawing number
117-3603

rev
A

Quality Assured
Do Not Scale. All dimensions and conditions are to be checked on site prior to preparing drawings or commencing any work.
© This drawing is the property of Freehaus Design Limited and protected by the Copyright, Designs and Patents Act, 1988.

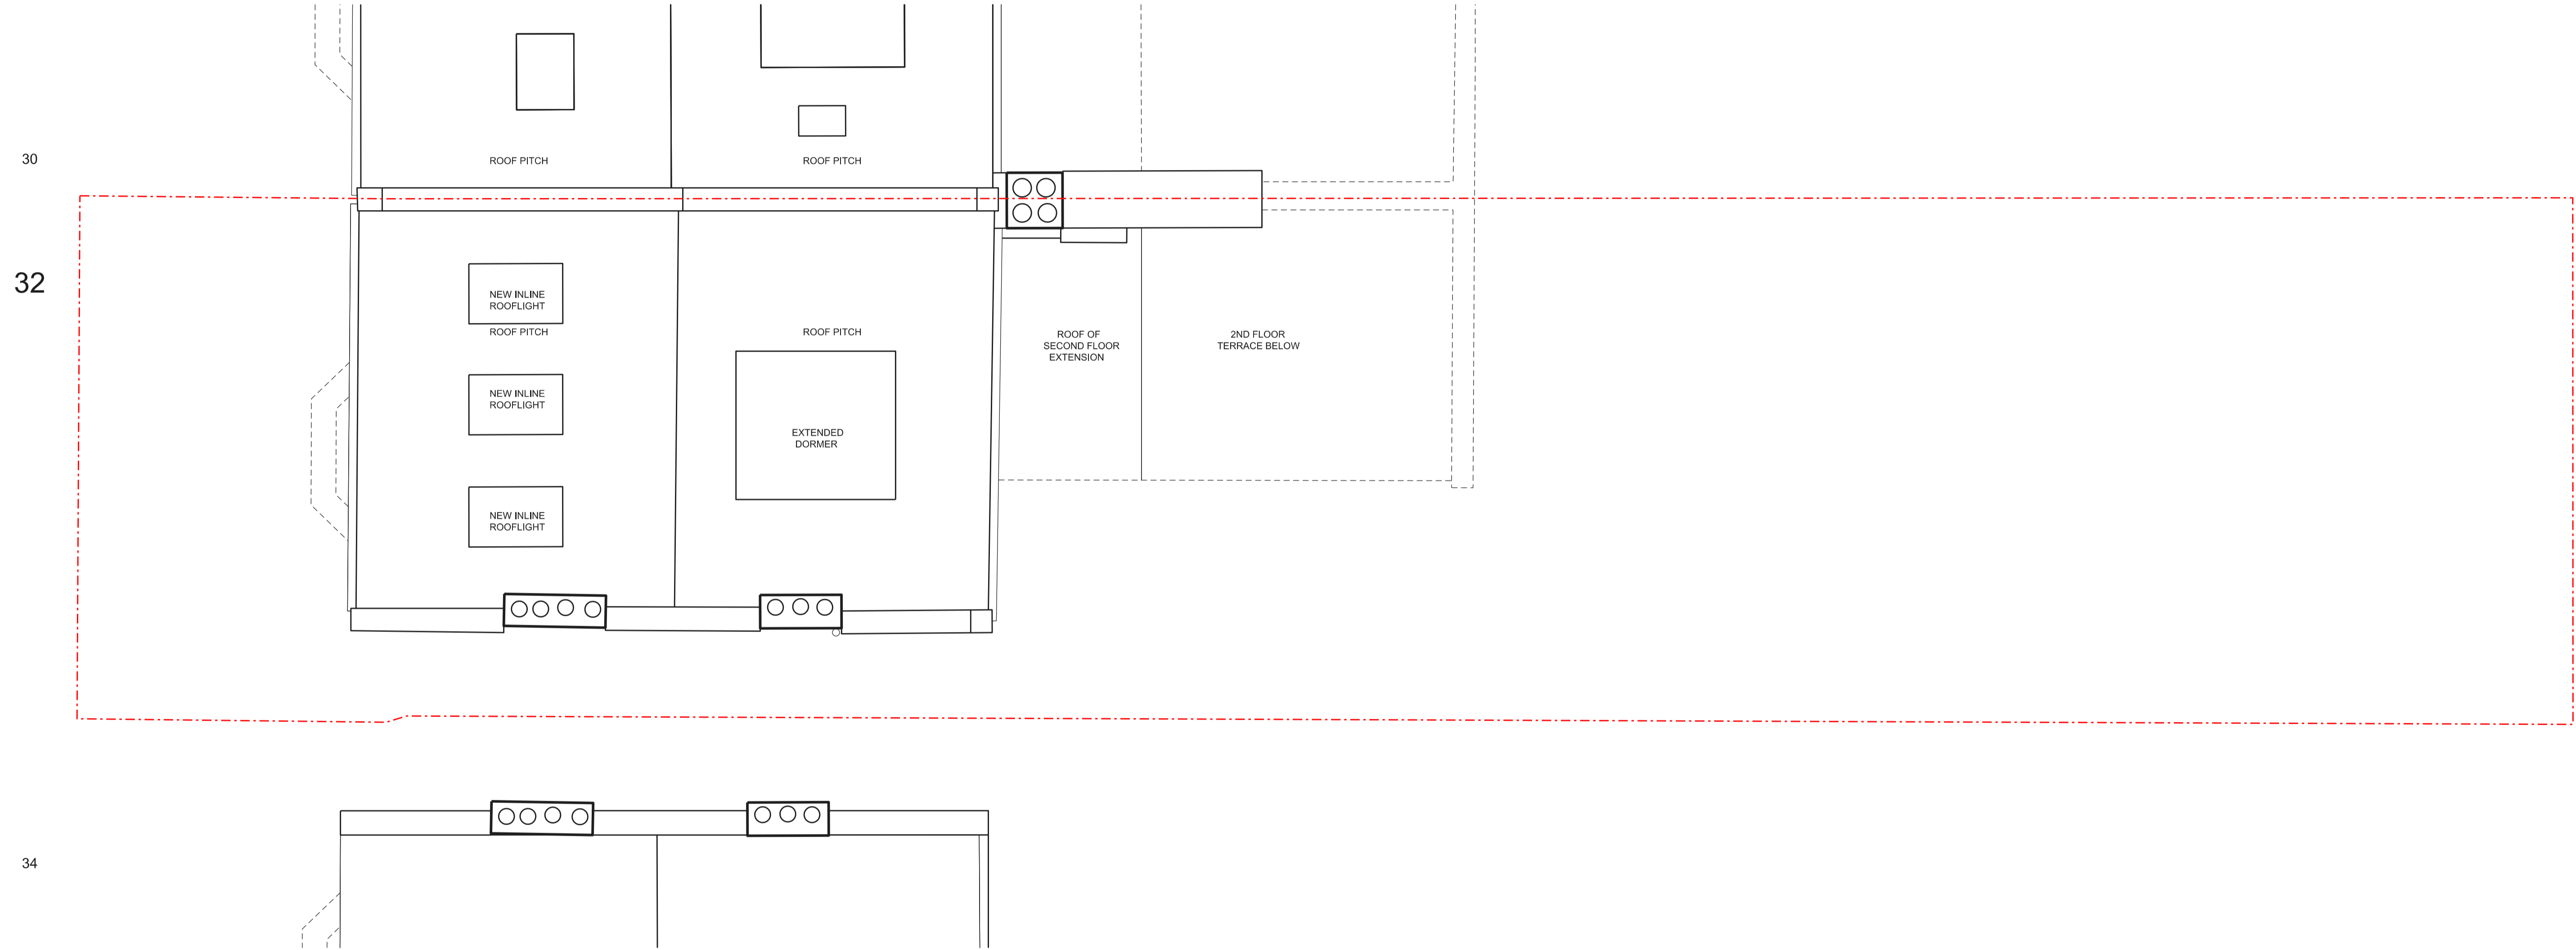


01 PROPOSED ROOF 1:50@A1
3604



Freehaus Studio 4 FH, Leroy House, 436 Essex Road, London, N1 3QP
T +44 (0) 2020 5100 500
studio@freehausdesign.com
www.freehausdesign.com

Freehaus is a RIBA Chartered Practice, Registration Number 20013331
Freehaus is a trading name and trademark for Freehaus Design Ltd, Registered office: 15 Lingfield Avenue, Kingston upon Thames, Surrey, KT1 2TL Registered in England and Wales No: 8019536

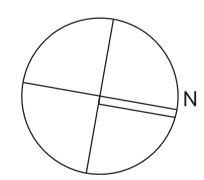

KEY PLAN

NOTES

RISK NO.	Design Area	Risk 000 (refer to CDM005 Live Risk Register)	by	STATUS	date	rev	description	drawing status	by	check
NO.000	Design Area	Risk 000 (refer to CDM005 Live Risk Register)		STATUS	17.04.18	A	-	PRE PLANNING	TB	TB

project
32 SAVERNAKE ROAD

client
MR J HOLMAN & MS B O'DONOVAN

FREEHAUS
FREEHAUSDESIGN.COM

drawing title
ROOF PLAN
PROPOSED

status
PRE PLANNING SUBMISSION


scale
1:50@A1 1:100@A3

drawn by
01.02.16 TB

job number drawing number
117-3604

rev
A

Quality Assured
Do Not Scale. All dimensions and conditions are to be checked on site prior to preparing drawings or commencing any work.
© This drawing is the property of Freehaus Design Limited and protected by the Copyright, Designs and Patents Act, 1988.

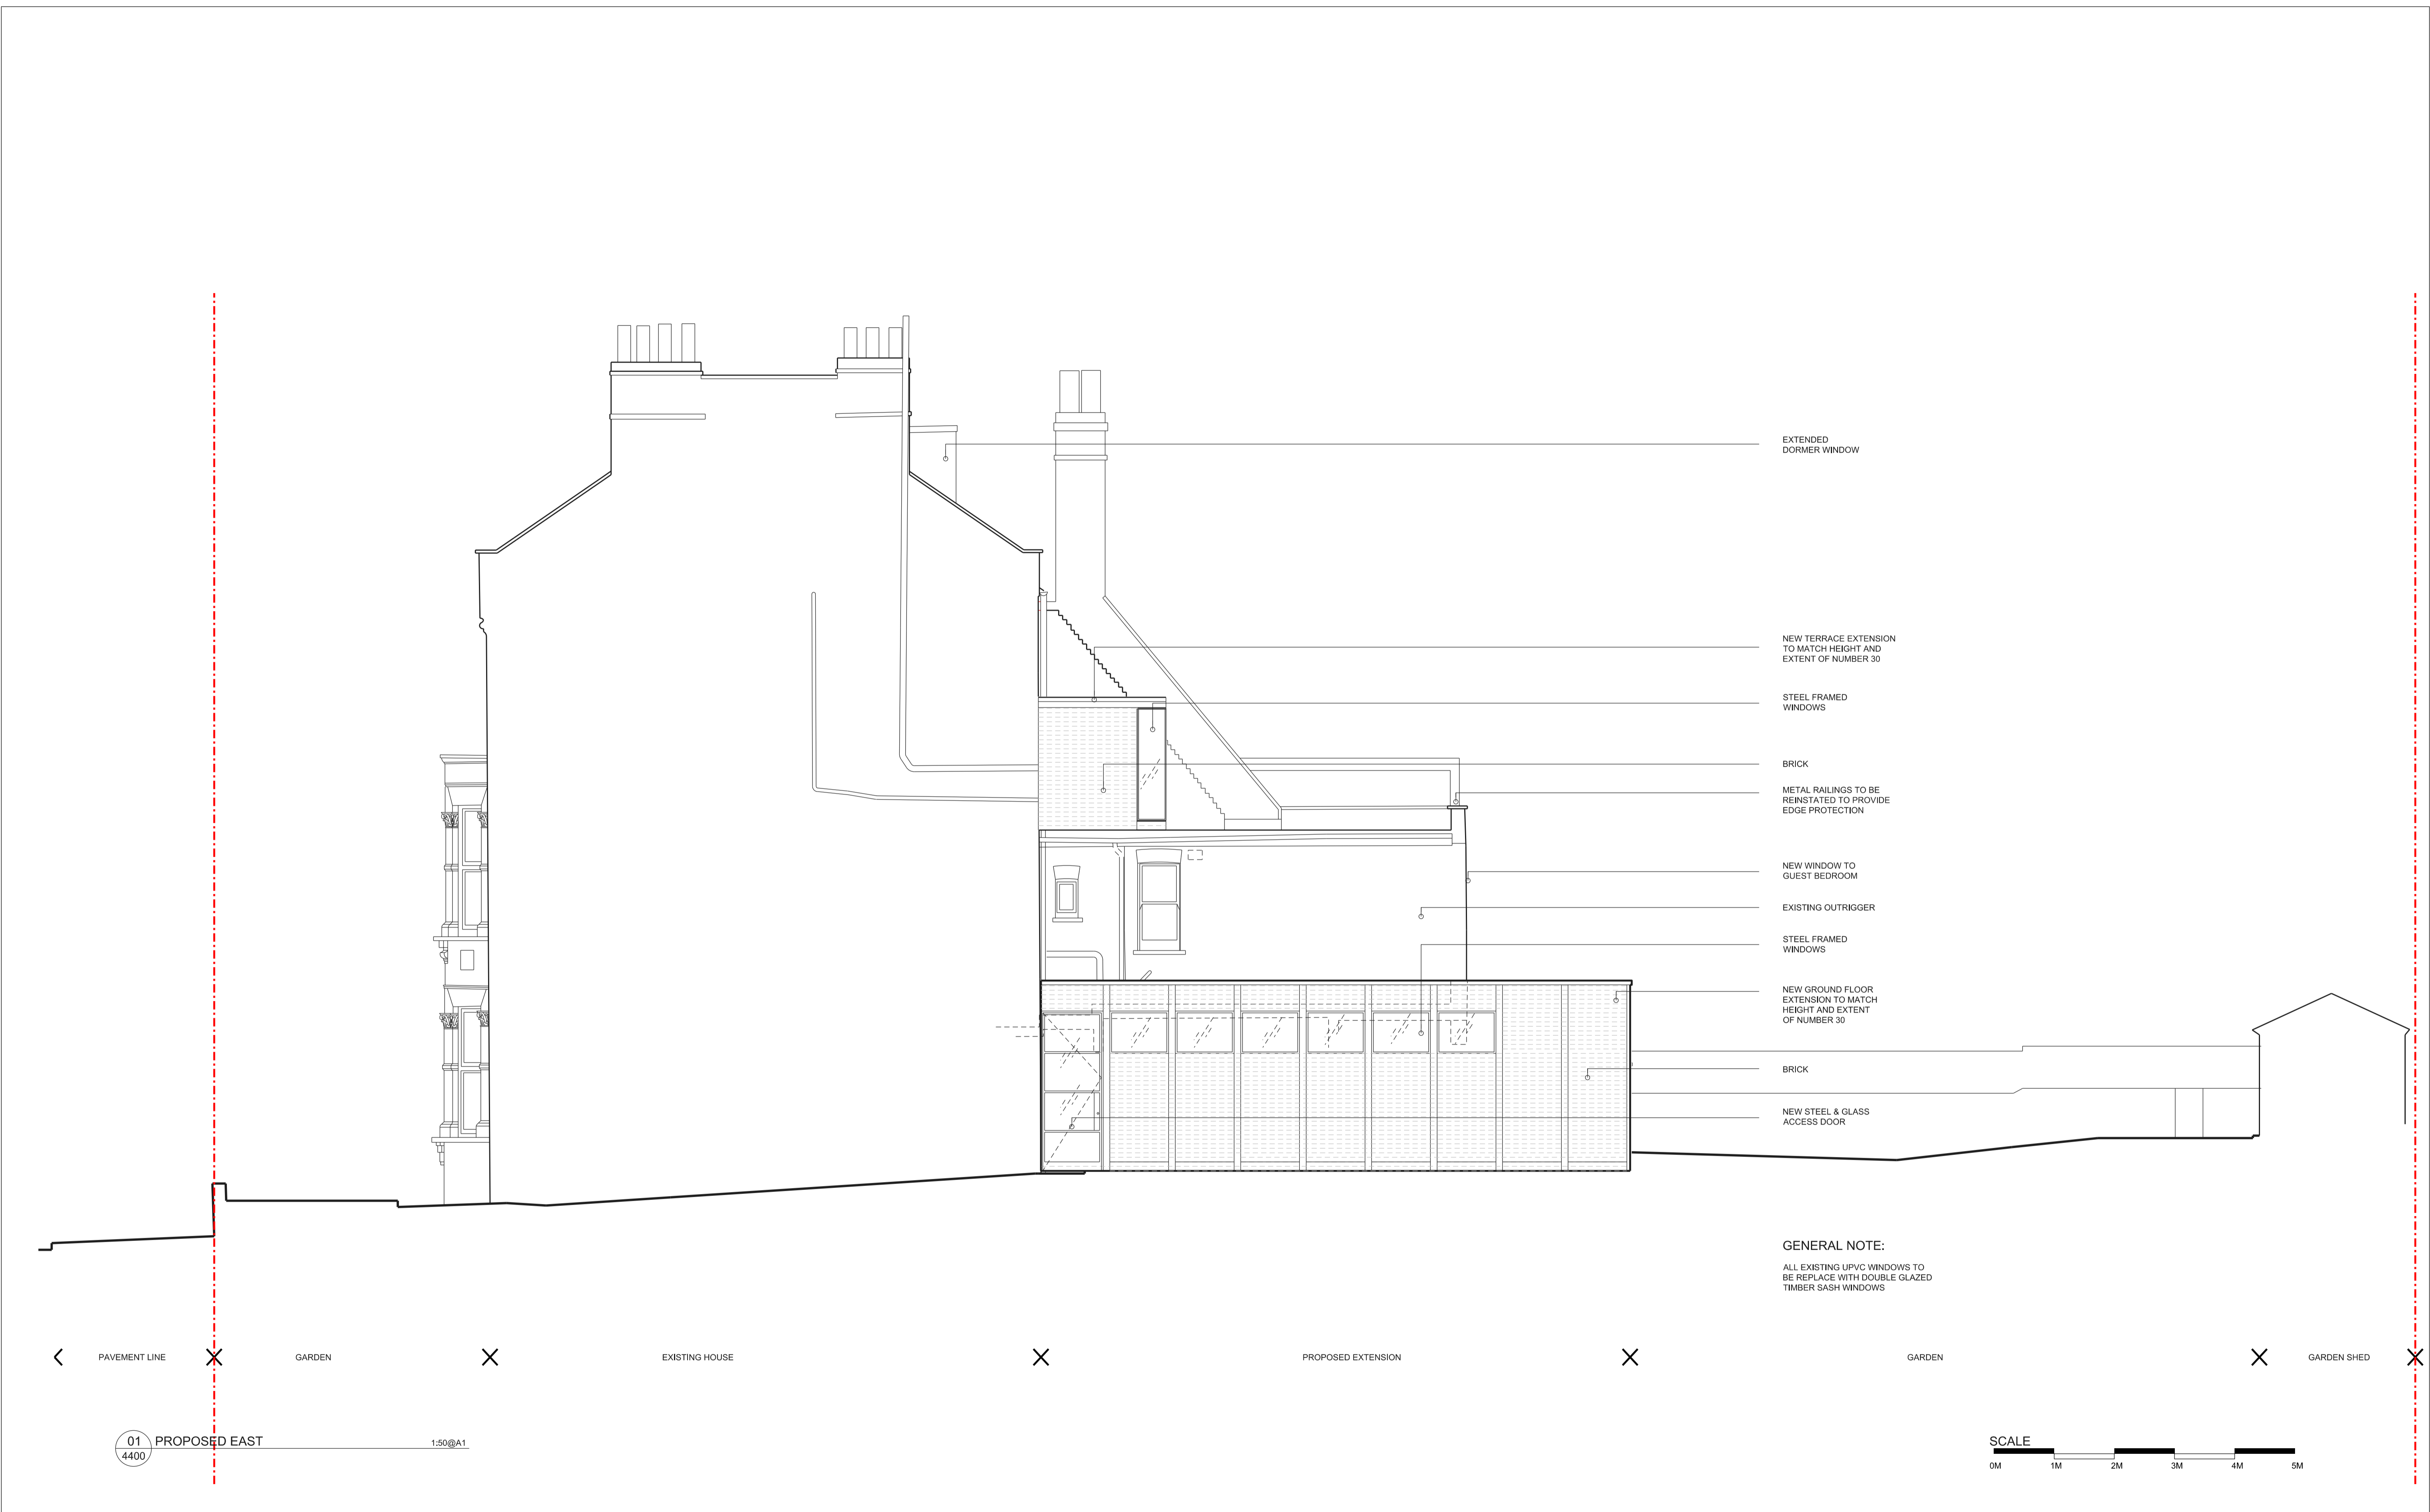

01 PROPOSED EAST 1:50@A1



GENERAL NOTE:
ALL EXISTING UPVC WINDOWS TO BE REPLACE WITH DOUBLE GLAZED TIMBER SASH WINDOWS

Freehaus Studio 4 FH, Leroy House, 436 Essex Road, London, N1 3QP
T +44 (0) 2020 5100 500
studio@freehausdesign.com
www.freehausdesign.com

Freehaus is a RIBA Chartered Practice, Registration Number 20013331
Freehaus is a trading name and trademark for Freehaus Design Ltd, Registered office: 15 Lingfield Avenue, Kingston upon Thames, Surrey, KT1 2TL Registered in England and Wales No: 8019536

Quality Assured
Do Not Scale. All dimensions and conditions are to be checked on site prior to preparing drawings or commencing any work.
© This drawing is the property of Freehaus Design Limited and protected by the Copyright, Designs and Patents Act, 1988.

KEY PLAN

NOTES

RISK NO.	Design Area	Risk 000 (refer to CDM005 Live Risk Register)	by	STATUS	date	rev	description	drawing status	by	check
NO. 000	Design Area	Risk 000 (refer to CDM005 Live Risk Register)	by	STATUS	17.04.18	A	-	PRE PLANNING	TB	TB

project
32 SAVERNAKE ROAD

client
MR J HOLMAN & MS B O'DONOVAN

FREEHAUS
FREEHAUSDESIGN.COM


drawing title
EAST ELEVATION PROPOSED

status
PRE PLANNING SUBMISSION

scale
1:20@A1 1:100@A3

drawn by
27.03.18 TB

job number drawing number rev
117-4400 A

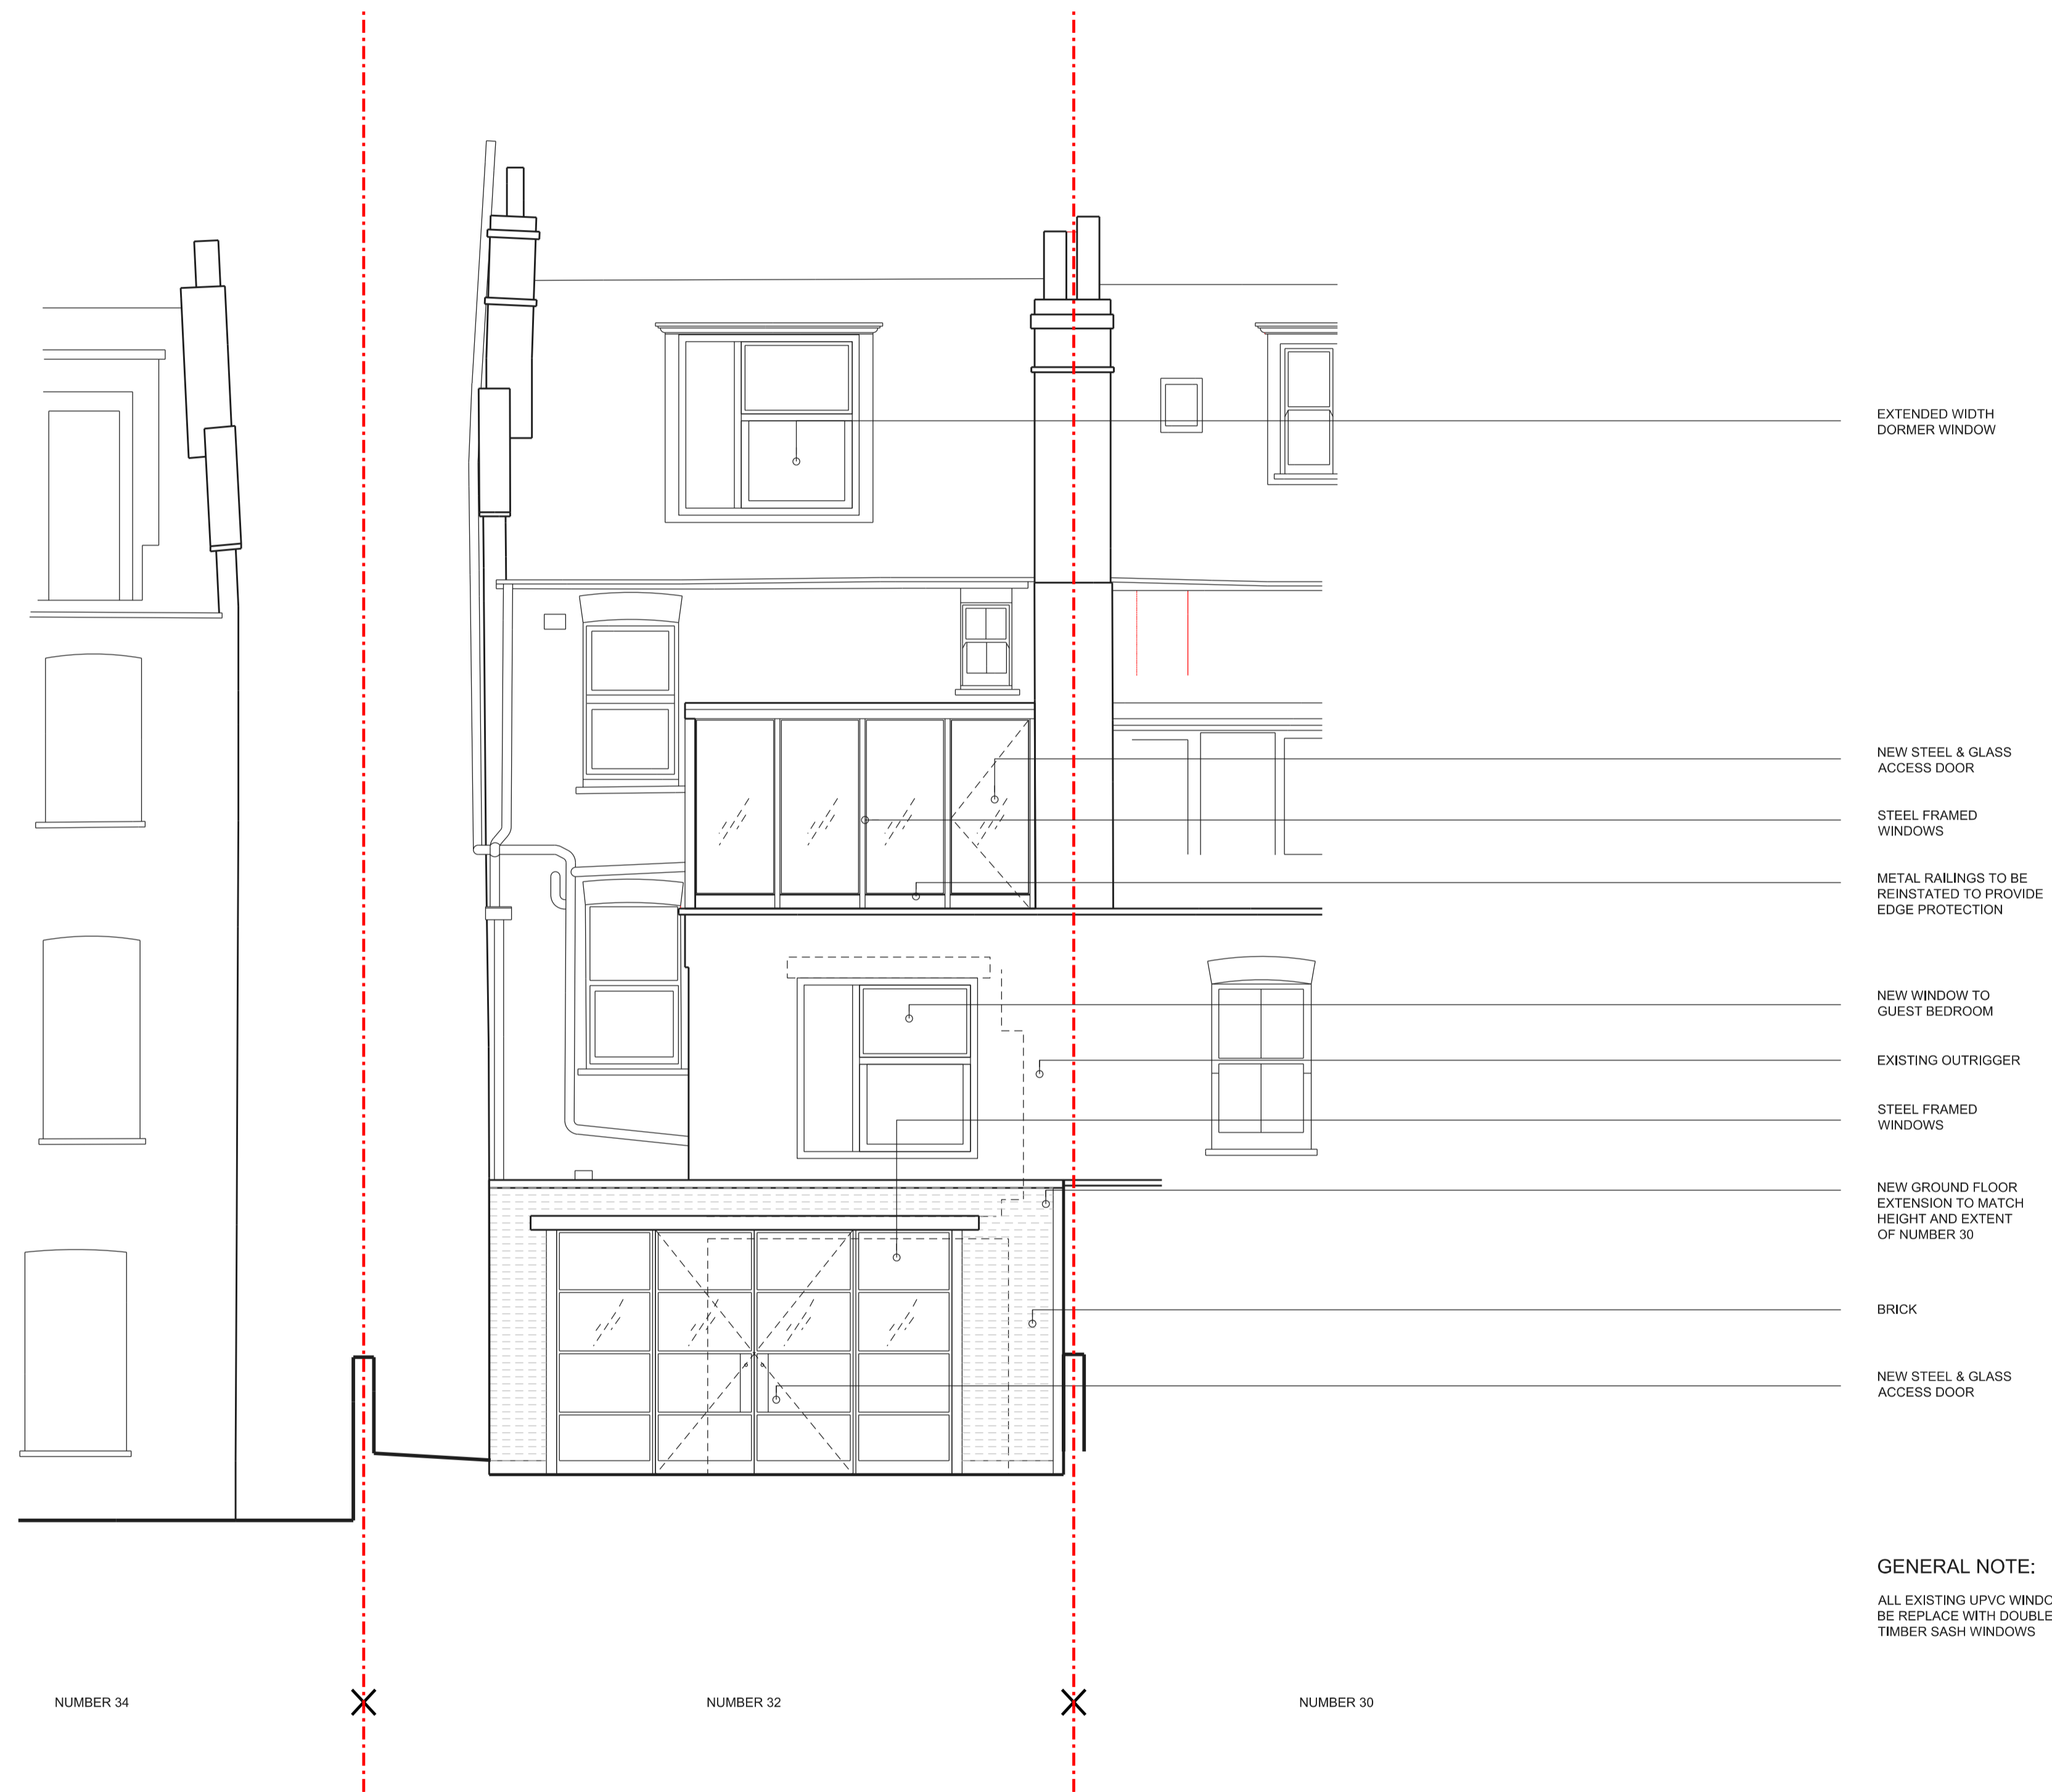

- EXTENDED WIDTH DORMER WINDOW
- NEW STEEL & GLASS ACCESS DOOR
- STEEL FRAMED WINDOWS
- METAL RAILINGS TO BE REINSTATED TO PROVIDE EDGE PROTECTION
- NEW WINDOW TO GUEST BEDROOM
- EXISTING OUTRIGGER
- STEEL FRAMED WINDOWS
- NEW GROUND FLOOR EXTENSION TO MATCH HEIGHT AND EXTENT OF NUMBER 30
- BRICK
- NEW STEEL & GLASS ACCESS DOOR

GENERAL NOTE:
ALL EXISTING UPVC WINDOWS TO BE REPLACE WITH DOUBLE GLAZED TIMBER SASH WINDOWS

01 PROPOSED NORTH 1:50@A1
4401



Freehaus Studio 4 FH, Leroy House, 436 Essex Road, London, N1 3QP
T +44 (0) 2026 5100 500
studio@freehausdesign.com
www.freehausdesign.com

Freehaus is a RIBA Chartered Practice, Registration Number 20013331
Freehaus is a trading name and trademark for Freehaus Design Ltd, Registered office: 15 Lingfield Avenue, Kingston upon Thames, Surrey, KT1 2TL Registered in England and Wales No: 8019536

Quality Assured
Do Not Scale. All dimensions and conditions are to be checked on site prior to preparing drawings or commencing any work.
© This drawing is the property of Freehaus Design Limited and protected by the Copyright, Designs and Patents Act, 1988.

KEY PLAN

NOTES

RISK NO.	Design Area	Risk 000 (refer to CDM005 Live Risk Register)	by	STATUS	date	rev	description	drawing status	by	check
NO. 000	Design Area	Risk 000 (refer to CDM005 Live Risk Register)	by	STATUS	17.04.18	A	-	PRE PLANNING	TB	TB

project
32 SAVERNAKE ROAD

client
MR J HOLMAN & MS B O'DONOVAN

FREEHAUS
FREEHAUSDESIGN.COM

drawing title	status	scale	job number	drawing number	rev
NORTH ELEVATION PROPOSED	PRE PLANNING SUBMISSION	1:50@A1	1:100@A3	117-4401	A
drawn	by	date	check		
27.03.18	TB				