Copyright: All rights reserved. This drawing must not be reproduced without permission.


Only the original drawing should be relied upon. Contractors, subcontractors and suppliers must verify all dimensions on site before commencing any work or making any shop drawings.

All shop drawings to be submitted to the architect for comment prior to fabrication.

This drawing is to be read in conjunction with the Architect's specification, bills of quantities / schedules, structural, mechanical & electrical drawings and all discrepancies are to be reported to the architect.

Do not scale from this drawing. Dimensions are in millimetres unless otherwise stated.

revision / date / amendments
A / 24/10/17 / -Window numbers updated

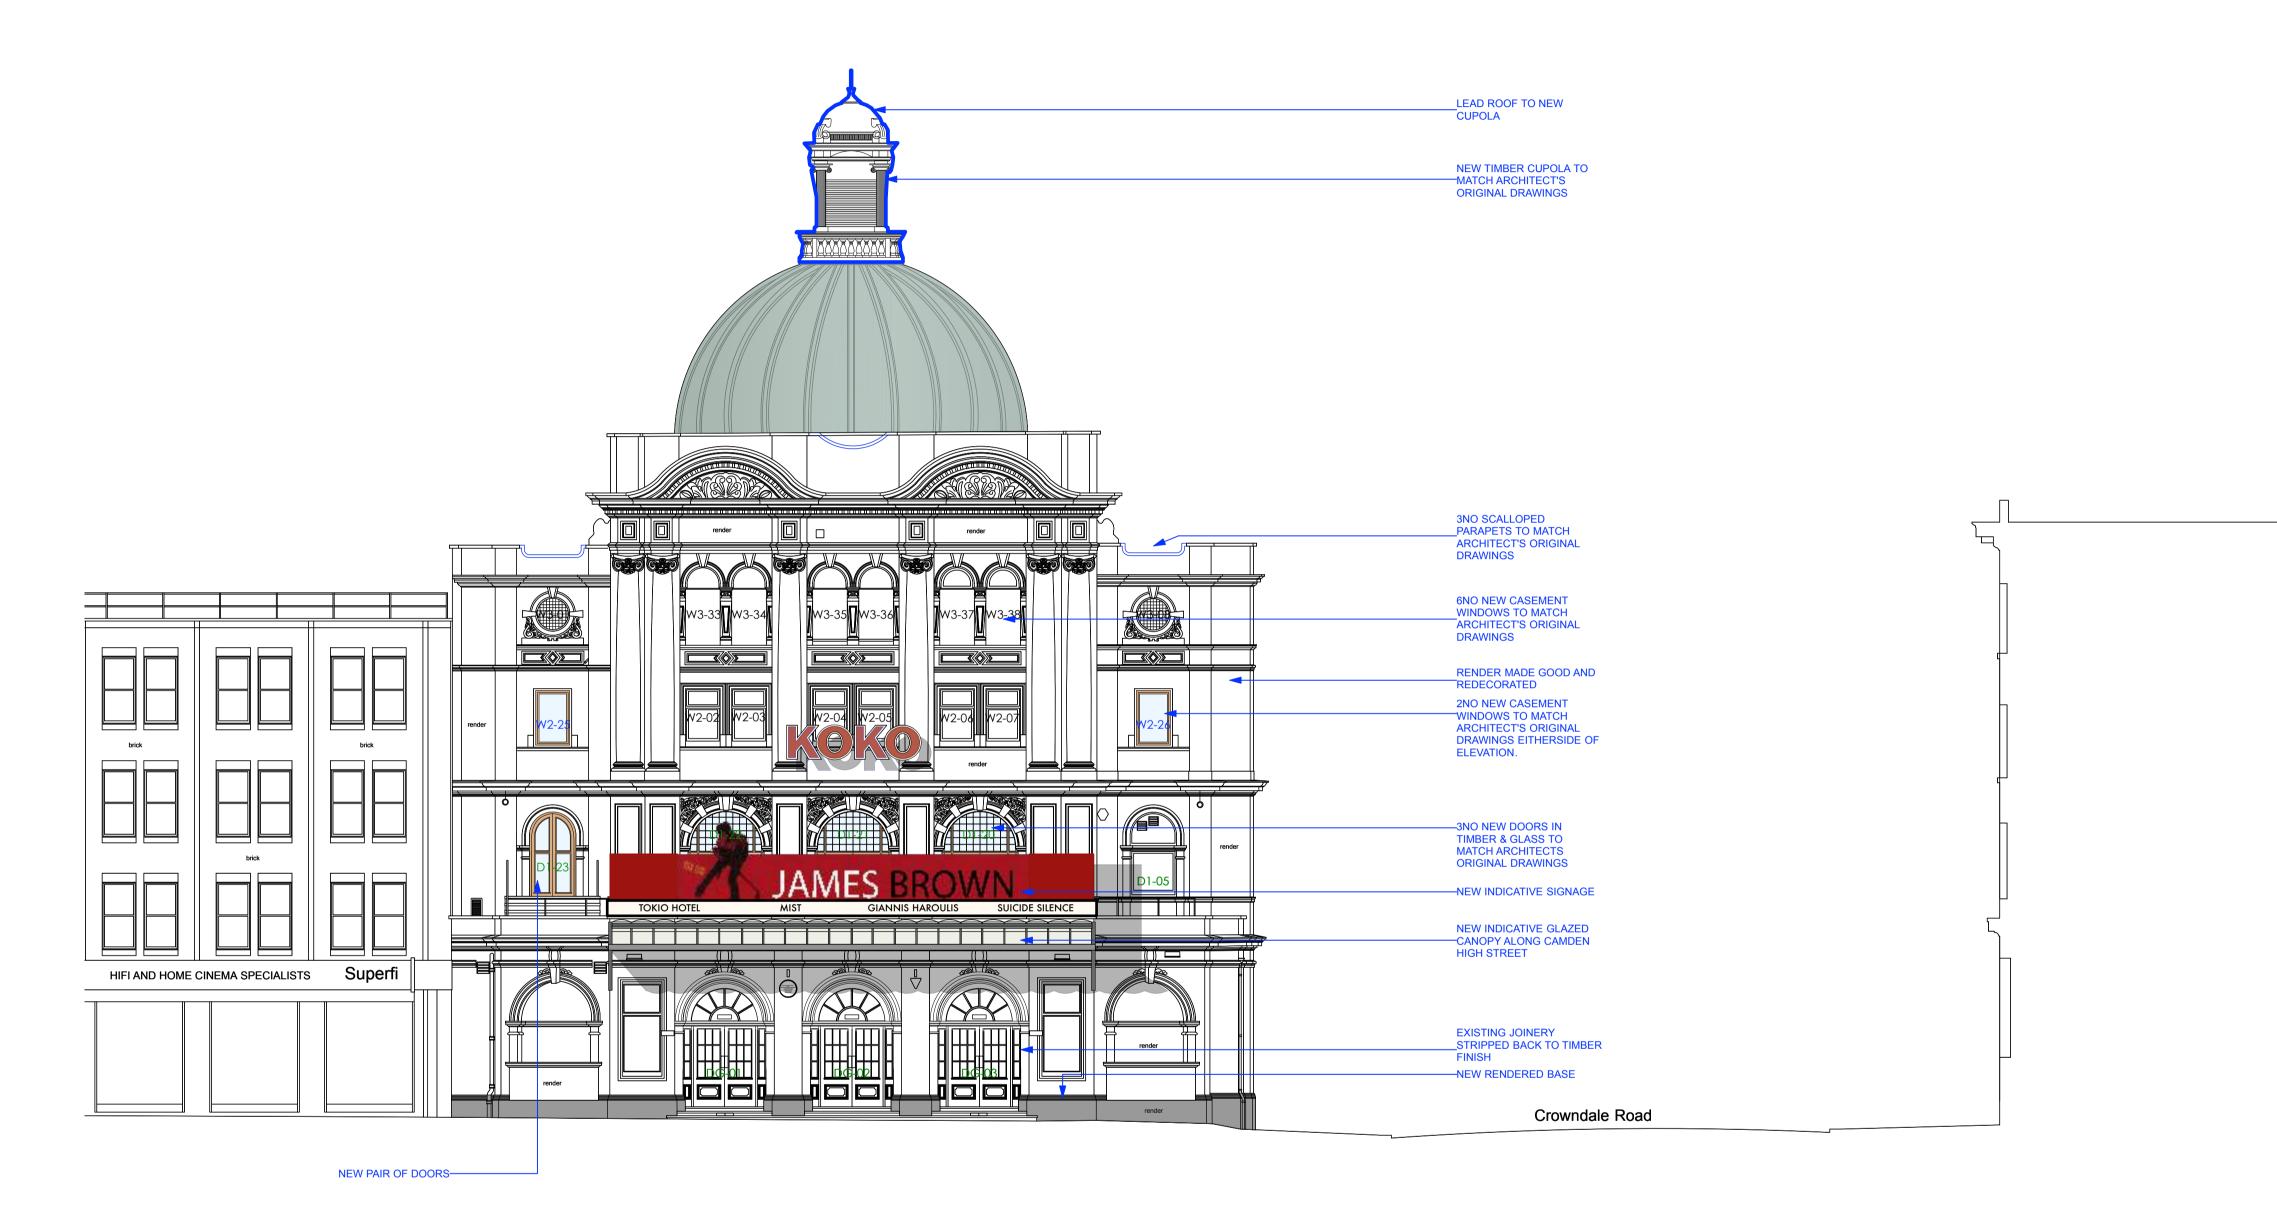


SOUTH WEST ELEVATION

(CAMDEN HIGH STREET)

△ 20.00m A.O.D

24.10.17

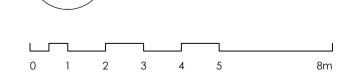

## PLANNING

Archer Humphryes Architects

Basement Central House 142 Central Street London, United Kingdom EC1V 8AR T:+44 (0) 20 7251 8555

drawing number AHA/KKC/ PR /200

KOKO + Hope & Anchor + Bayham Place Camden, London

drawing title
Proposed Koko Front Elevation

scale date
1:100 @ A1 13.04.17
drawn checked
FR/PC DA
revision
A