


General Note:
Unless indicated in status, this drawing is for information only. Any discrepancies found between this drawing and other documents should be referred immediately to the consultants. The Contractor to advise on all details and ensure stability and strength of construction. The Contractor to provide setting out drawings for approval prior to construction. The Contractor to check all dimensions on site and relate to these drawings. The Contractor to report any discrepancies to Designers prior to construction. All services to Local Authorities, BCO and Environmental Health regulations and to Service Engineer's details. All structure to Structural Engineer's details and Local Authority and BCO regulations. All construction and materials to comply with current Building and Fire Regulations. Drawings should be removed from currency immediately a revised version is issued.

No dimensions to be scaled from this drawing - use figured dimensions only. All dimensions to be checked on site, any discrepancies found between this drawing and other documents should be referred immediately to the consultants. All dimensions in mm.


* This drawing is Copyright © McLaren Excell Ltd.

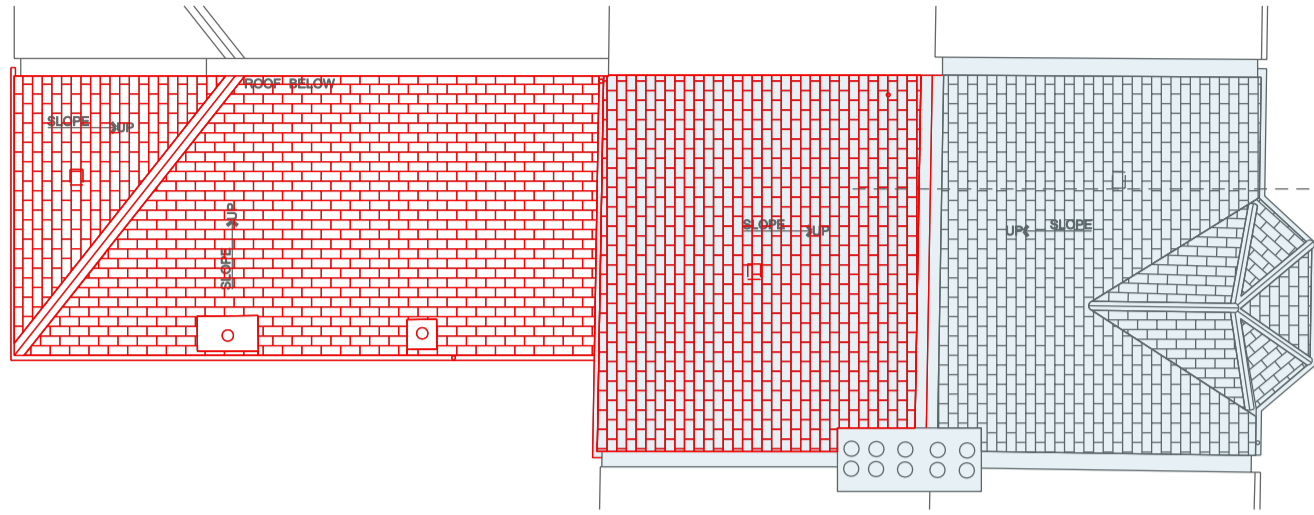

Demolition to Roof
(Approved under
Planning Application
Ref:2017/6346/P & Appeal
Ref: APP/X5210/D/18/3198382)


WORKS APPROVED UNDER PLANNING APPLICATION REF:2017/6346/P AND APPEAL REF: APP/X5210/D/18/3198382

DEMOLITION ROOF PLAN

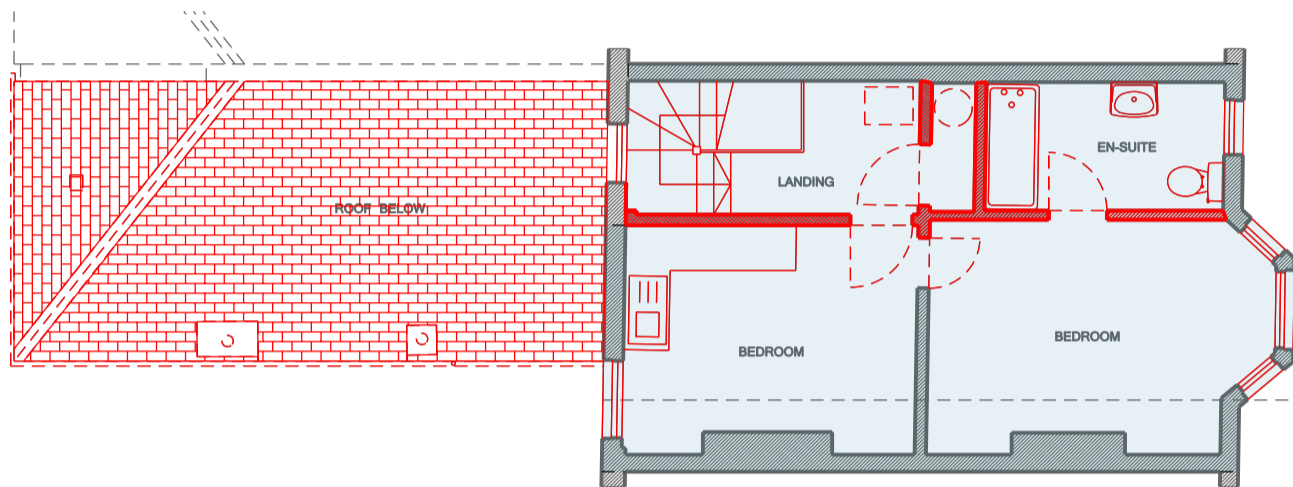


Demolition to First Floor
(Approved under
Planning Application
Ref:2017/6346/P & Appeal
Ref: APP/X5210/D/18/3198382)

DEMOLITION FIRST FLOOR PLAN

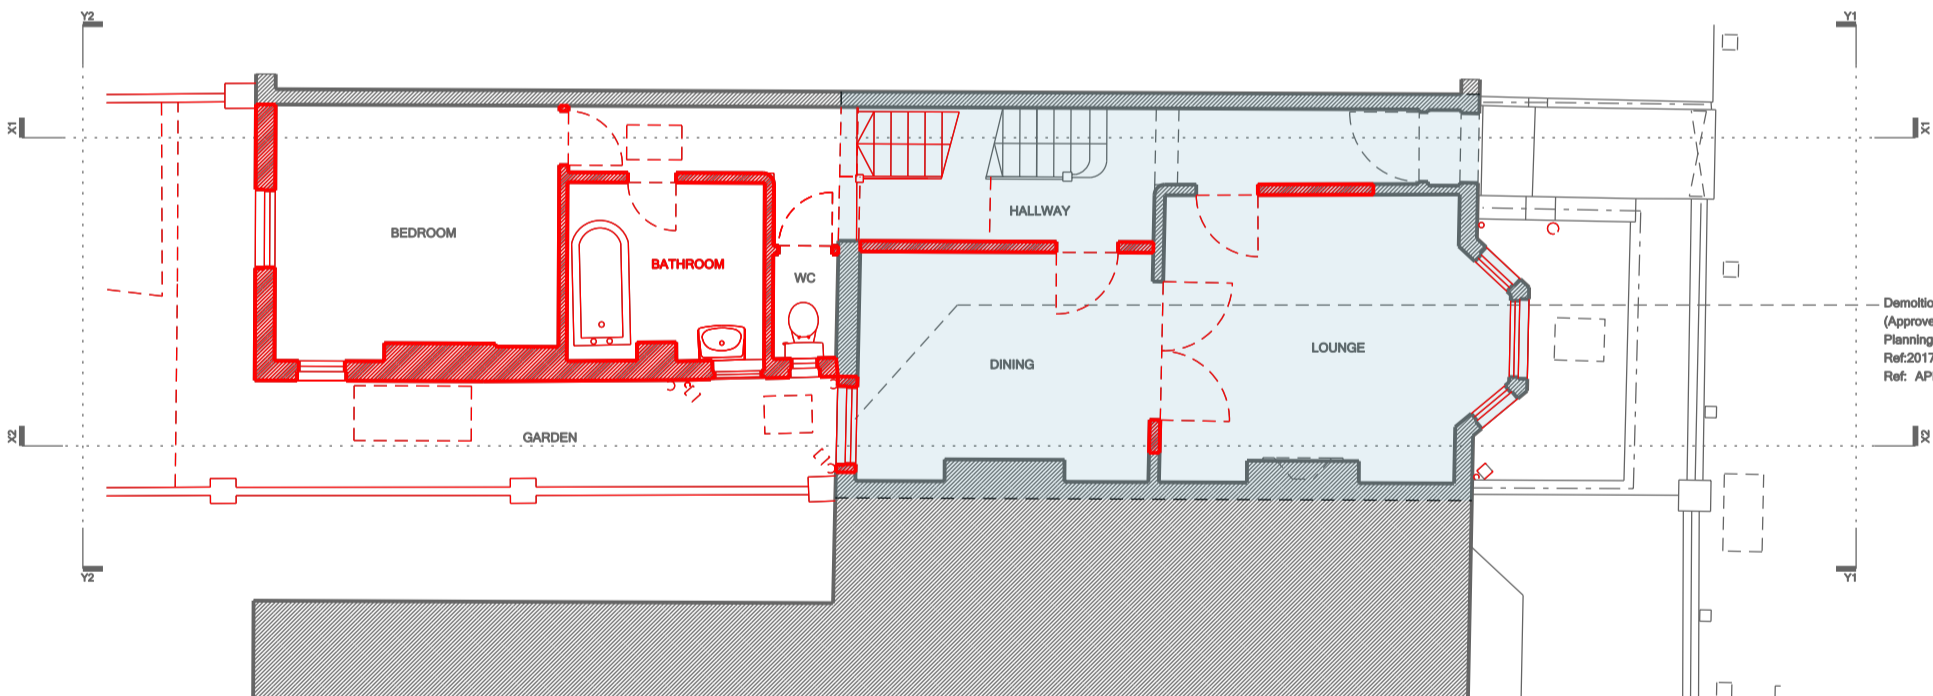

Demolition to Ground Floor
(Approved under
Planning Application
Ref:2017/6346/P & Appeal
Ref: APP/X5210/D/18/3198382)

DEMOLITION GROUND FLOOR PLAN

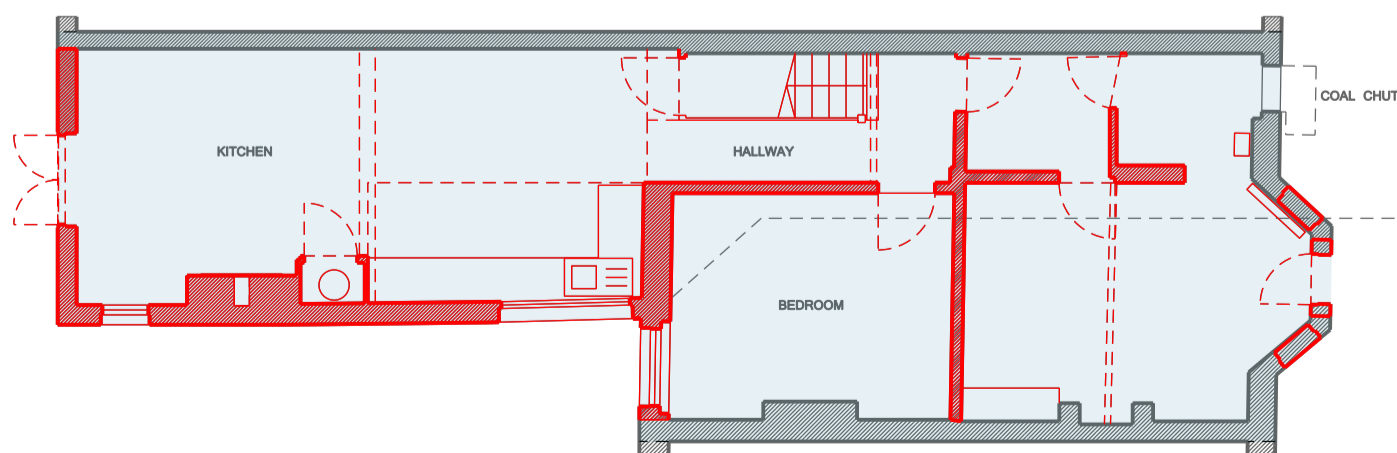

Demolition to Lower Ground
(Approved under
Planning Application
Ref:2017/6346/P & Appeal
Ref: APP/X5210/D/18/3198382)

DEMOLITION LOWER GROUND FLOOR PLAN

Status PLANNING

Revision	Comments	Date
P1	PLANNING	08.08.2018

Project
8 Aldred Road NW6 1AN

Scale	Drawn By	Date
1:100 @ A3	GT	25.07.2018

Drawing Title
Demolition
Floor Plans

Drawing No.

102_201_P1

