



General Note:
Unless indicated in situ, this drawing is for information only. Any discrepancies found between this drawing and other documents should be referred immediately to the consultants. The Contractor to advise on all details and ensure stability and strength of construction. The Contractor to provide setting out drawings for approval prior to construction. The Contractor to check all dimensions on site and relate to these drawings. The Contractor to report any discrepancies to Designers prior to construction. All services to Local Authorities, BCO and Environmental Health regulations and to Service Engineer's details. All structure to Structural Engineer's details and Local Authority and BCO regulations. All construction and materials to comply with current Building and Fire Regulations. Drawings should be removed from currency immediately a revised version is issued.

No dimensions to be scaled from this drawing - use figured dimensions only. All dimensions to be checked on site, any discrepancies found between this drawing and other documents should be referred immediately to the consultants. All dimensions in mm.

* This drawing is Copyright © McLaren Excell Ltd.

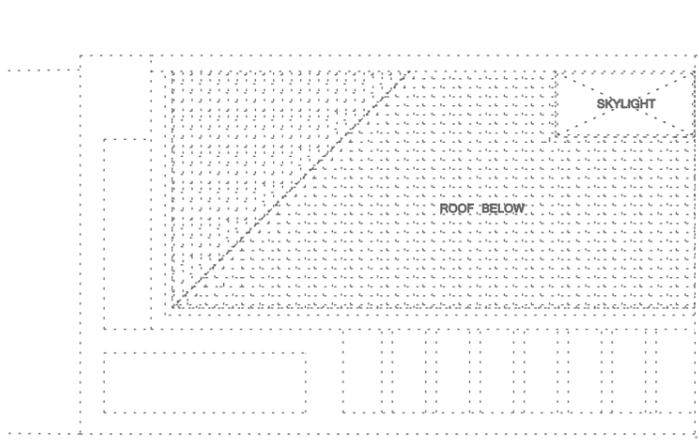


ROOF PLAN

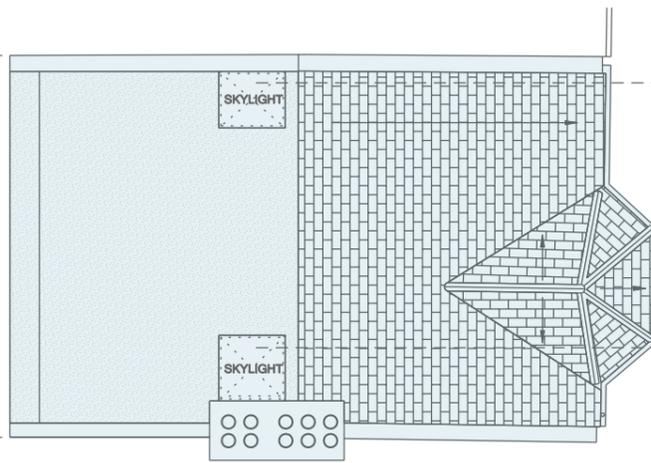


Aluminium Framed Skylights
(Approved under
Planning Application
Ref:2017/6346/P & Appeal
Ref: APP/X5210/D/18/3198382)

Aluminium Framed Skylights
(Approved under
Planning Application
Ref:2017/6346/P & Appeal
Ref: APP/X5210/D/18/3198382)

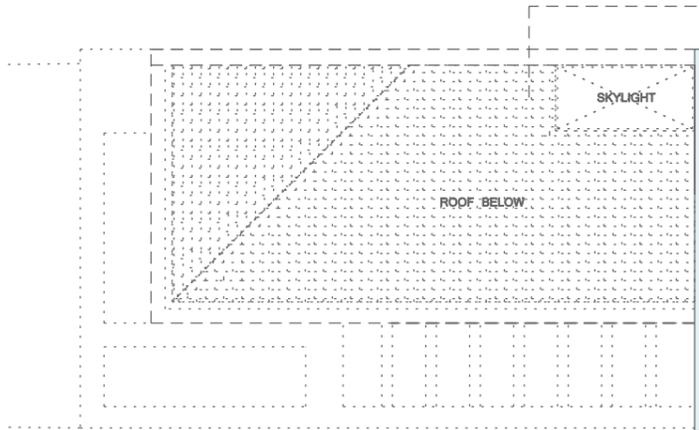


SECOND FLOOR PLAN

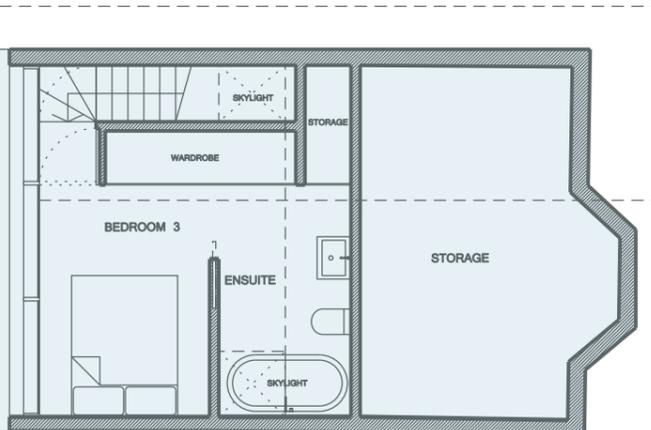


Slate Roof
(Approved under
Planning Application
Ref:2017/6346/P & Appeal
Ref: APP/X5210/D/18/3198382)

Metal Framing/ Glazed Windows
(Approved under
Planning Application
Ref:2017/6346/P & Appeal
Ref: APP/X5210/D/18/3198382)

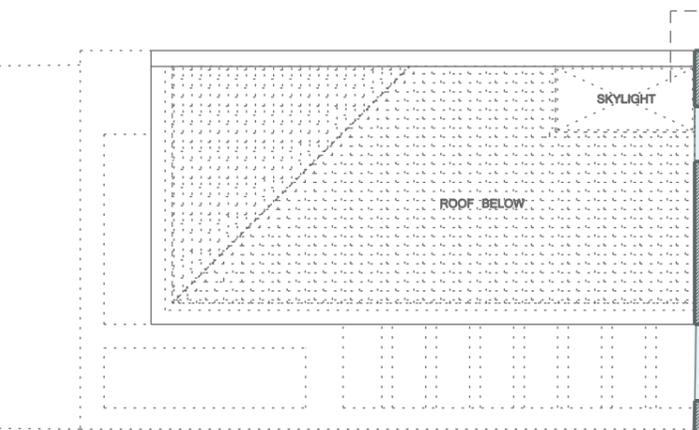


FIRST FLOOR PLAN

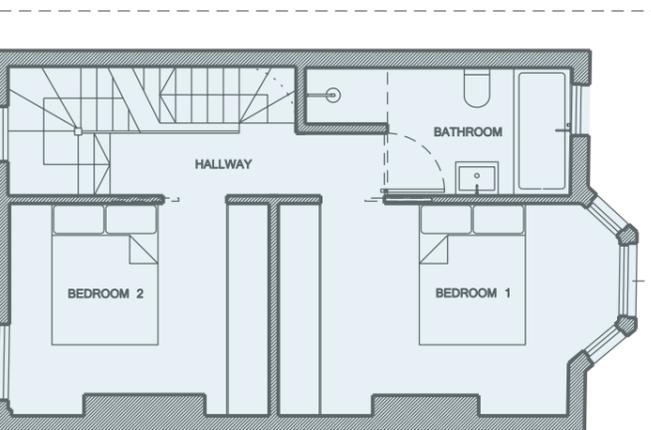

New Aluminium Framed
Rooflight

New Double Glazed
Sash Windows To
Match Existing Type

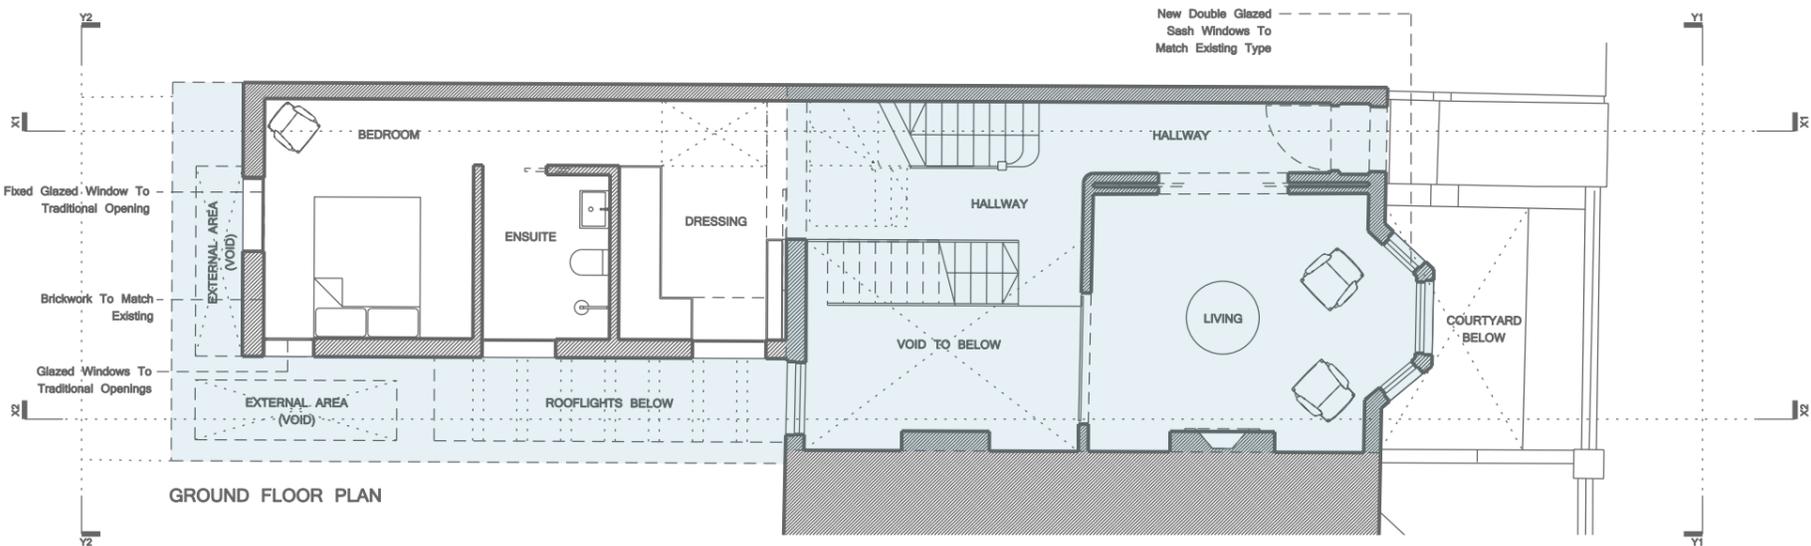


GROUND FLOOR PLAN

New Double Glazed
Sash Windows To
Match Existing Type

Fixed Glazed Window To
Traditional Opening

Brickwork To Match
Existing

Glazed Windows To
Traditional Openings

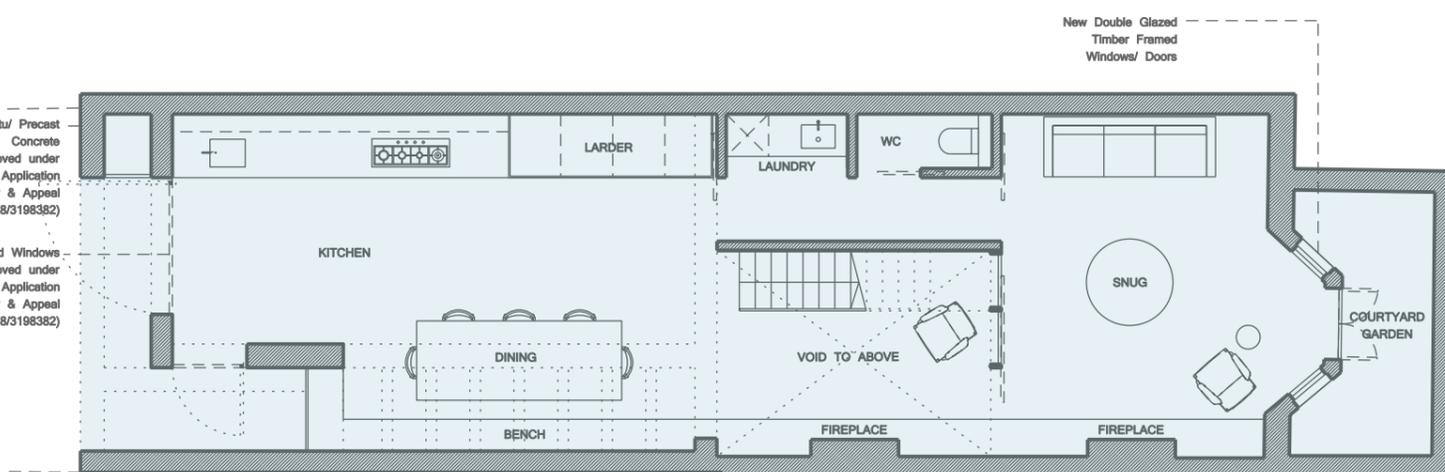

LOWER GROUND FLOOR PLAN

New Double Glazed
Timber Framed
Windows/ Doors

In-Situ/ Precast
Concrete
(Approved under
Planning Application
Ref:2017/6346/P & Appeal
Ref: APP/X5210/D/18/3198382)

Aluminium Framed Windows
(Approved under
Planning Application
Ref:2017/6346/P & Appeal
Ref: APP/X5210/D/18/3198382)

Status

PLANNING

Revision	Comments	Date
P1	PLANNING	08.08.2018

Project

8 Aldred Road NW6 1AN

Scale	Drawn By	Date
1:100 @ A3	GT	25.07.2018

Drawing Title

Proposed
Floor Plans

Drawing No.

102_301_P1