

NEW DOUBLE GLAZED
CASEMENT WINDOW.
FINISH TO MATCH EXISTING
SIDE EXTENSION.

NEW DOUBLE GLAZED
CASEMENT WINDOW.
FINISH TO MATCH EXISTING
SIDE EXTENSION.

EXISTING RED BRICK.

NEW DOUBLE GLAZED
CASEMENT WINDOW.
FINISH TO MATCH EXISTING
SIDE EXTENSION.

NEW DOUBLE GLAZED
CASEMENT WINDOW.
FINISH TO MATCH EXISTING
SIDE EXTENSION.

DARK GREY PAINTED RENDER.
SIMILAR COLOUR
TO FRONT ELEVATION
has been granted at number 8
(ref. 2012/5315/P).


PROPOSED DOUBLE GLAZED
CASEMENT WINDOW REPLACING
GARAGE DOOR.
Similar permission has been granted at
number 7 (ref. 2015/0099/P)

SIDE EXTENSION AT
1 MEADOW BANK.

2 MEADOW BANK 1 MEADOW BANK OPPIDANS ROAD

VEGETATION SOLID TIMBER DOOR.
SIDE GLAZED PANEL.

1 PROPOSED FRONT ELEVATION_
SCALE 1:100 @ A3

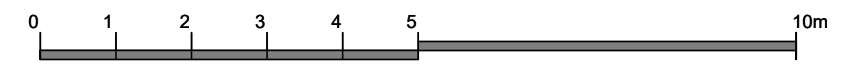

NOTES

Contractors must verify all dimensions on site before any works are commenced.
This drawing remains the property of TWINNING DESIGN LLP and may not be reproduced in any way without prior consent.

Project		1 MEADOWBANK, LONDON NW3 3AY		Client		AW	
Area		MAIN HOUSE					
Description		PROPOSED FRONT ELEVATION					
Project No.	Date	Scale	Drawing No.	CAD File No.	Revision	Drawn by	
1806-DRW	07/18	1:100@A3	GA-PR-EL-01	-	D	EC	



TWINNING DESIGN LLP
71-75 Shelton Street
London WC2H 9JQ
T: +44 (0) 20 7267 7517
E: studio@twinningdesign.com
W: twinningdesign.com