



do not scale dimensions from this drawing, if in doubt refer to js design.  
 this drawing remains the copyright of the js design partnership alone  
 all materials specified must be used in accordance with the manufacturers  
 recommendations and all relevant current codes of practice.


rev	date	note
A	04.07.18	Show fireplace to 1st floor bedroom. Show extg. wall opening to bin store

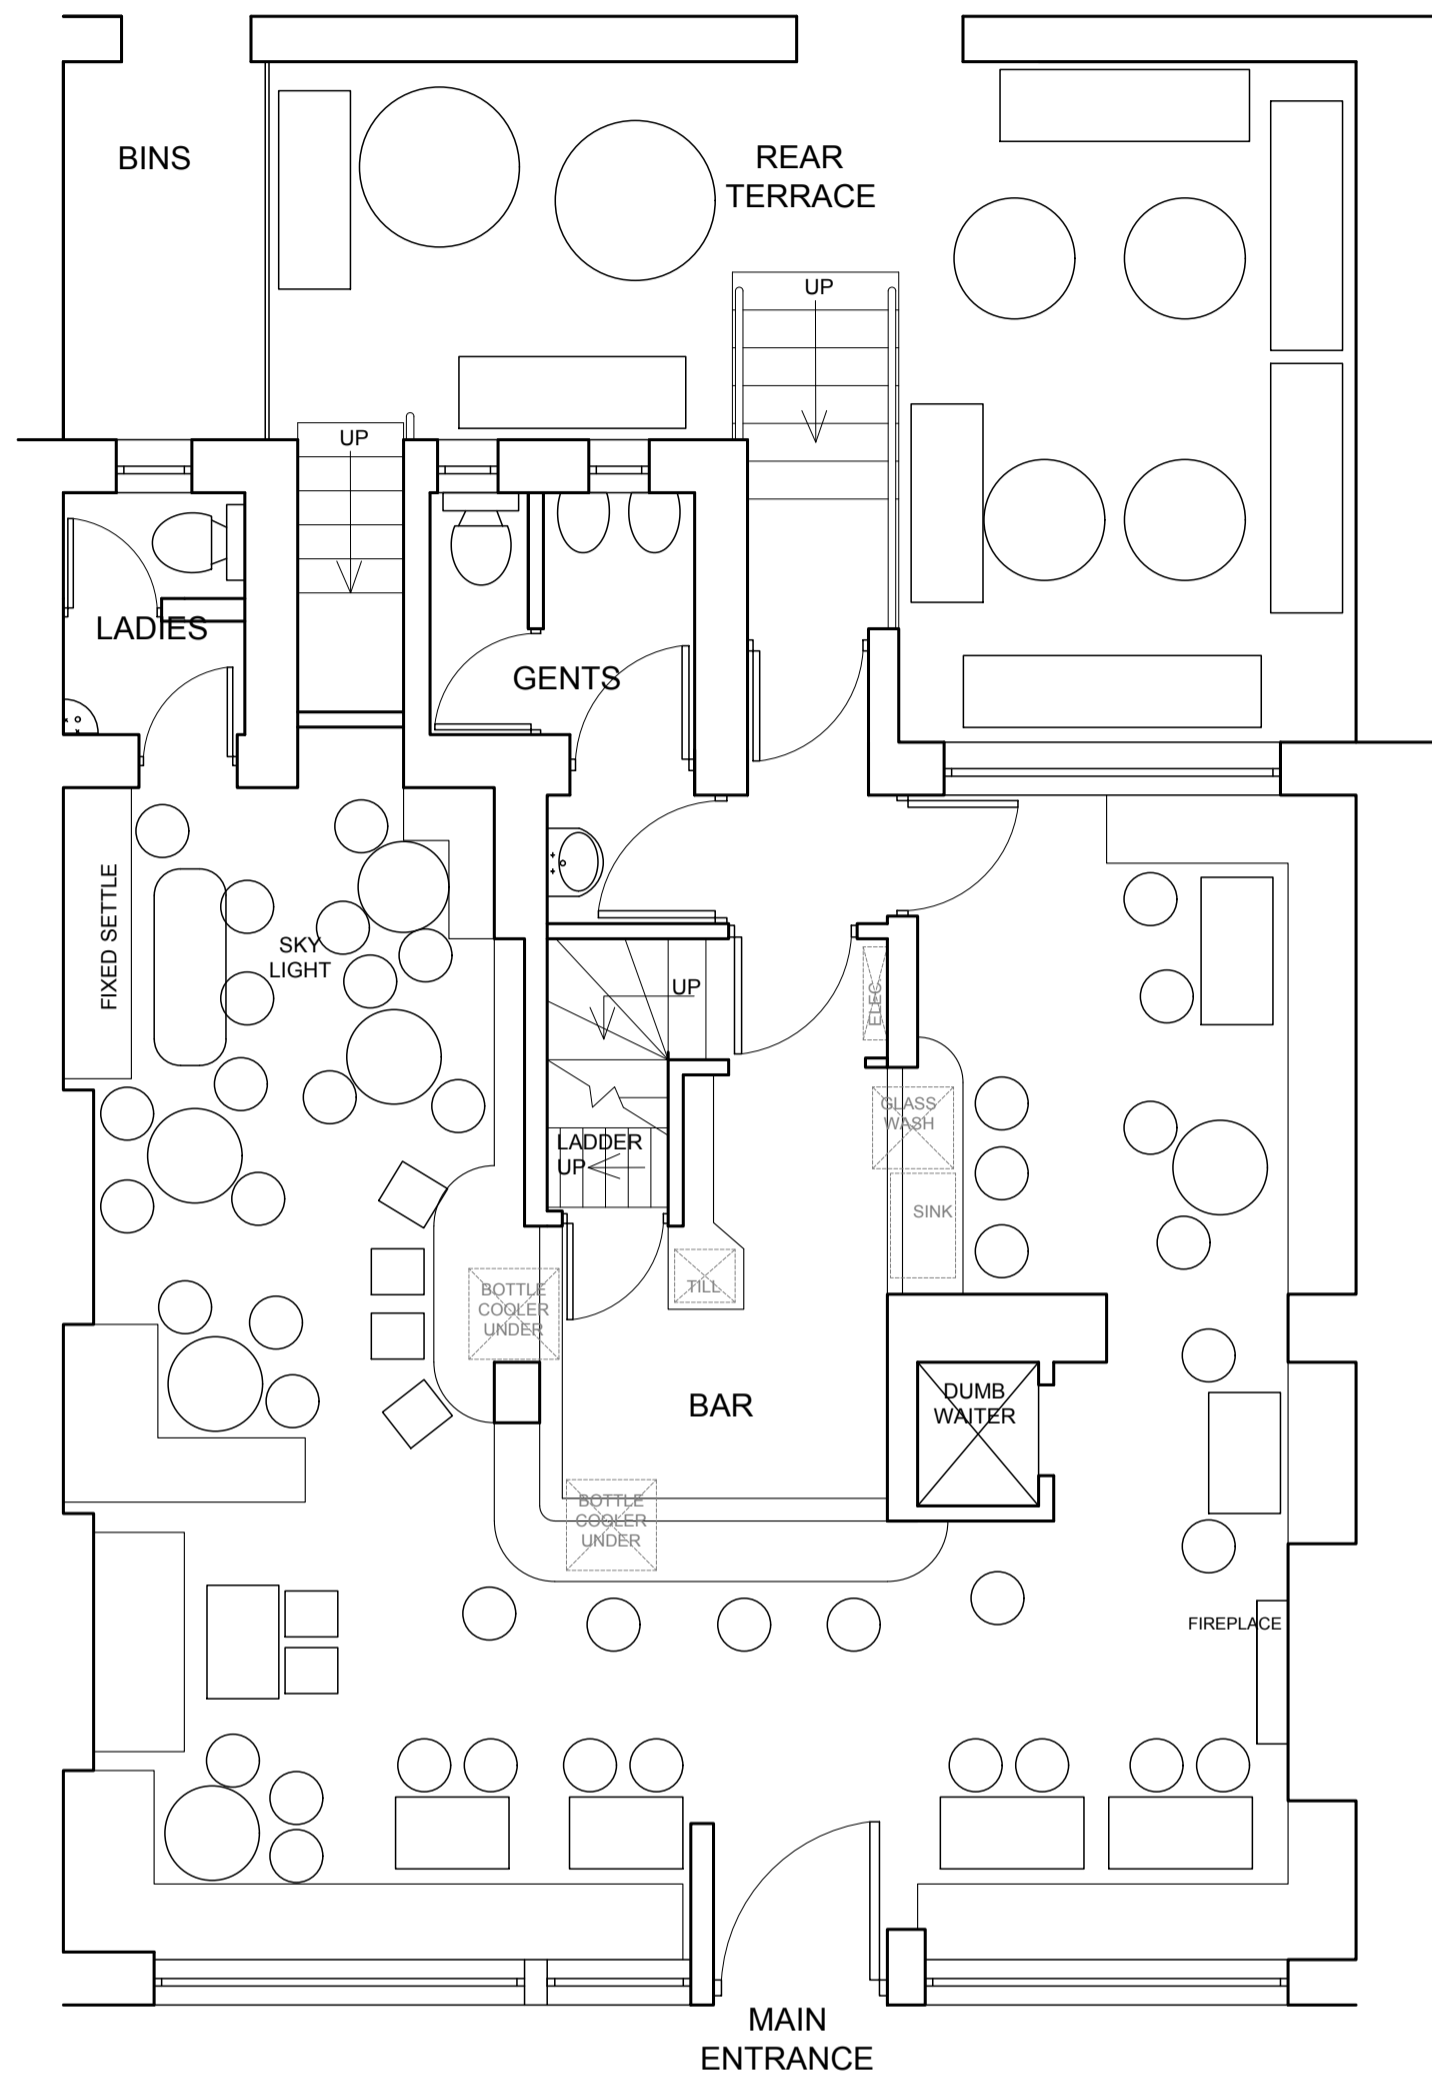


GROUND FLOOR PLAN 1:50@A1

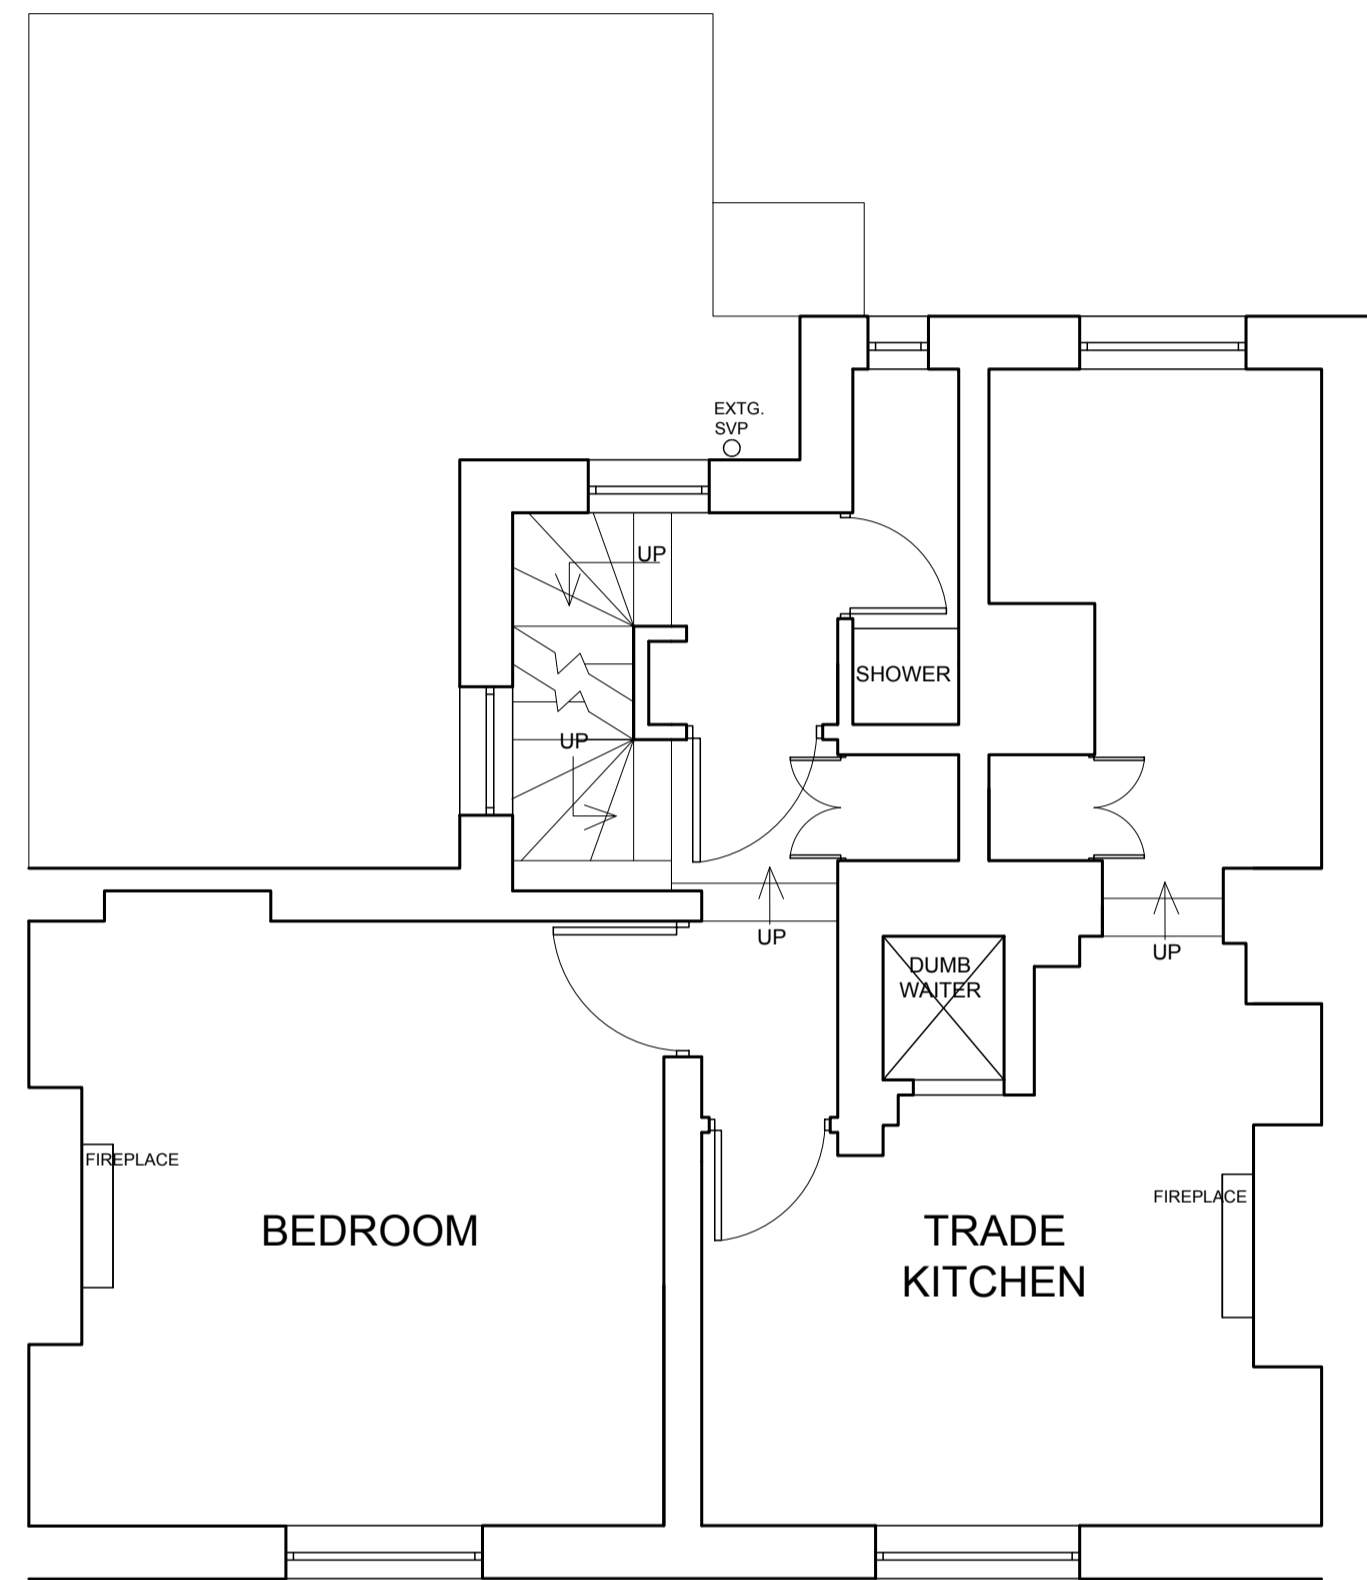

FIRST FLOOR PLAN 1:50@A1

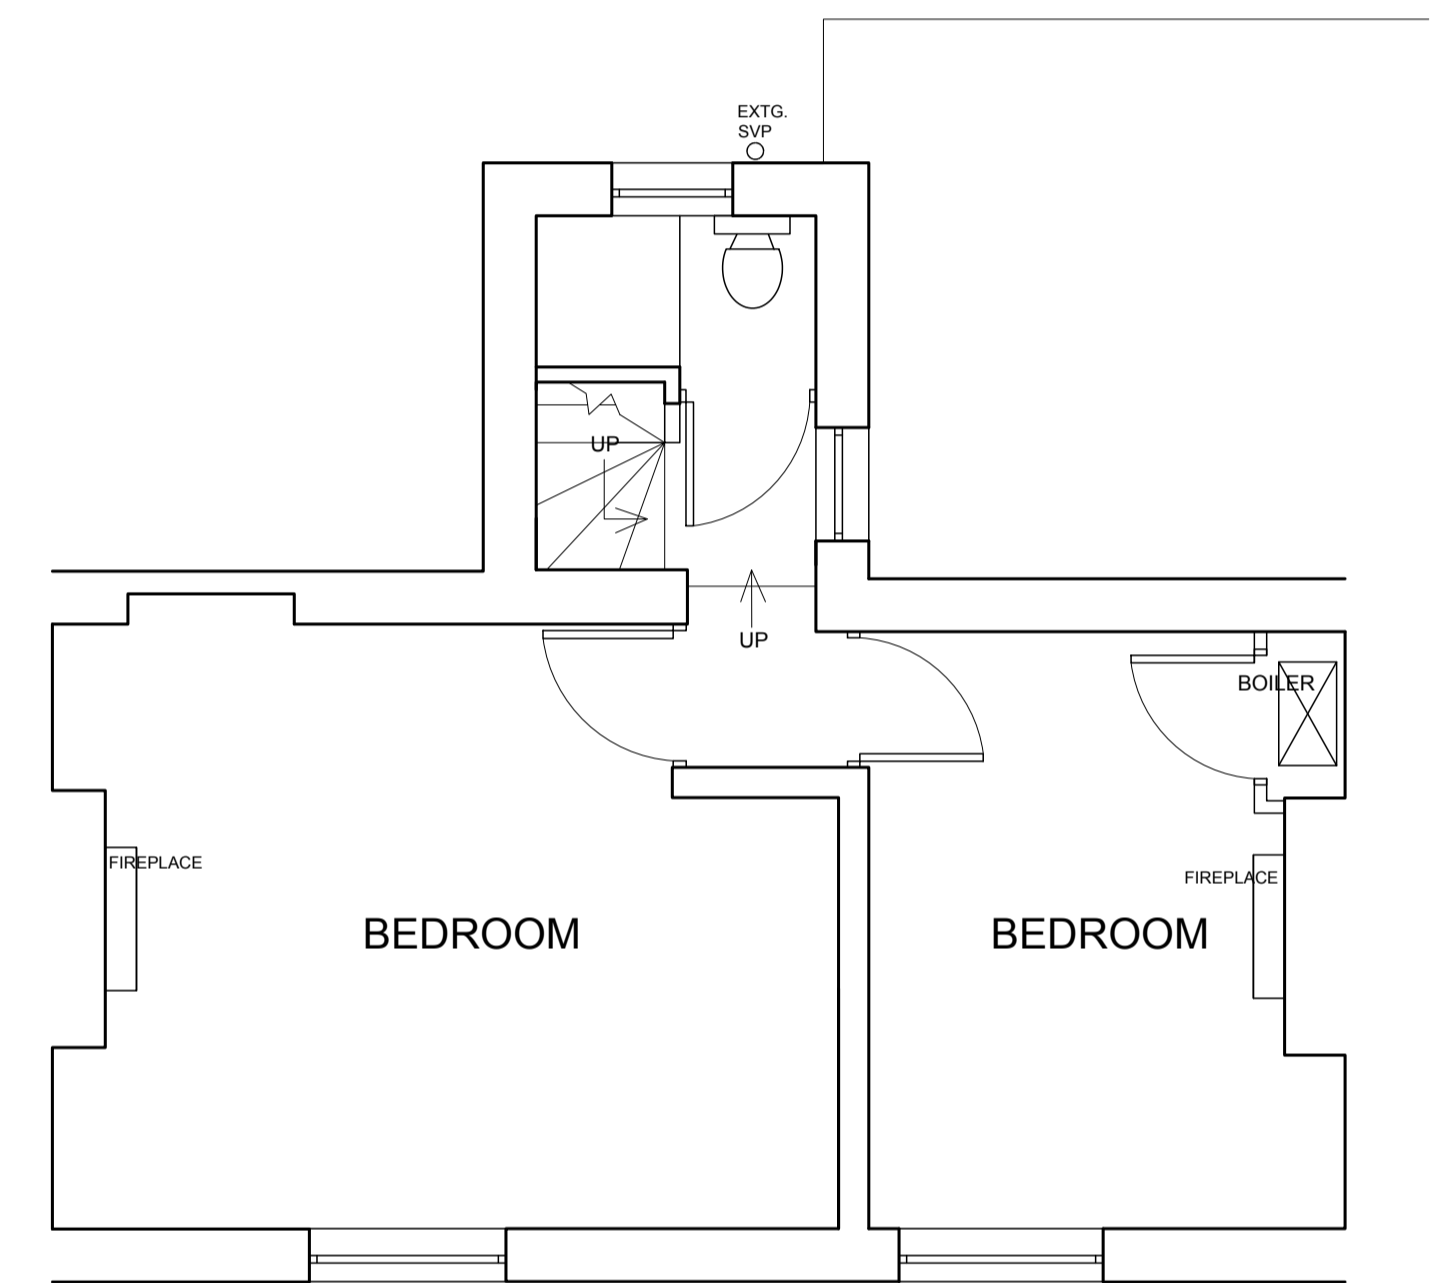

SECOND FLOOR PLAN 1:50@A1

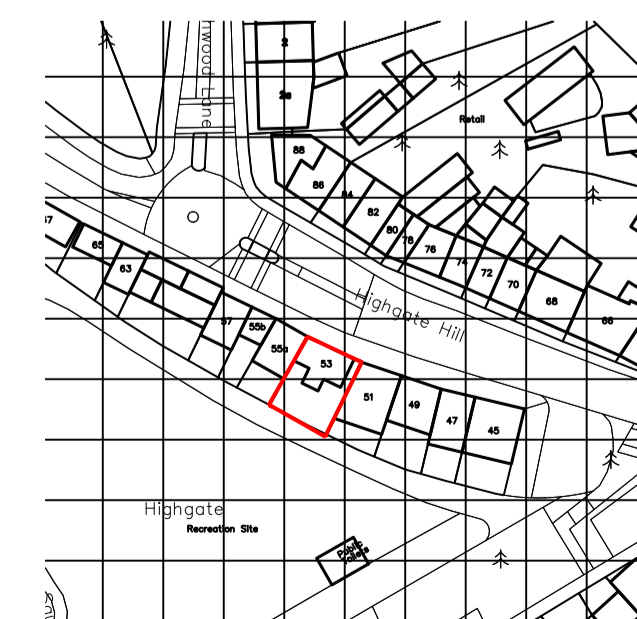

LOCATION PLAN 1:1250@A1

**CDM 2015:**  
 Under the CDM regulations there are no significant design risks.

**jsd** the jsdesign partnership  
 architects and interior designers  
 Unit 5, Peel House, 2 Taunton Street, Shipley Bradford, BD18 3NA.  
 tel: 01274 533022 email: info@jsdesignpartnership.co.uk  
 The jsdesign partnership is a limited liability partnership registered no OC 392311



client  
 address  
 PRINCE OF WALES  
 53 HIGHGATE HIGH STREET  
 LONDON  
 N6 5JX

drawing title  
 EXISTING PLANS

drawing no	rev	date	drawn by	checked	scale @ A1
7640-01	A	16.08.17	JK	AB	1:50