

**ROHTANG limited**

M: +44 (0) 7783 159 166  
E: jcolic@gmail.com


**Notes**

1. All dimensions are to be verified by the Contractor on site, any discrepancies in this drawing are to be reported to the Rohtang Limited.
2. The Contractor shall not vary any work shown on this drawing without prior approval in writing from Rohtang Limited.
3. The Contractor shall supply a full set of shop drawings and specifications prior to commencement of work.
4. This drawing supersedes all previous issues of the same drawing number with an earlier revision suffix.
5. The Contractor shall immediately inform Rohtang Limited of the effect upon the programme and costs of any alterations to the proposed works shown on this drawing.
6. This drawing is the copyright of Rohtang Limited and the contents must not be disclosed to other parties without prior agreement.


Rev	Date	Description
-	-	-

Client & Project		
Suzana Brasic 97 Regents Park Road, London NW1 8UR Attic Conversion		
Project No	Scale	Date
97RPR/11	1:50@A3	Dec 2017


Title		
PROPOSED 2nd & 3rd FLOOR PLANS		
Status	Drawing No	Rev
PLANNING	97RPR/11/A11	

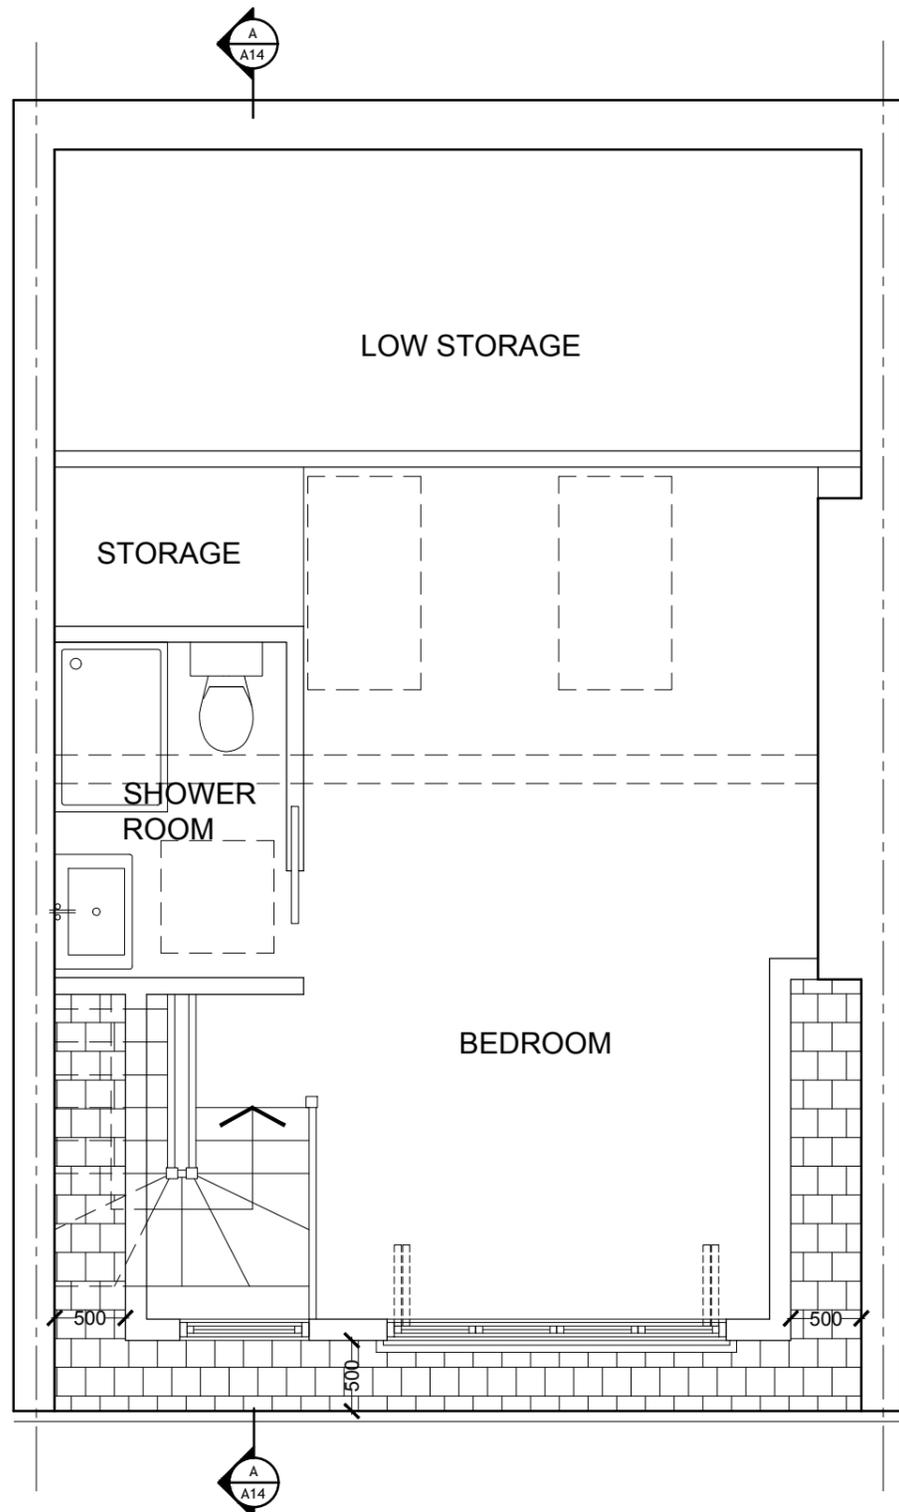

PROPOSED ATTIC LAYOUT

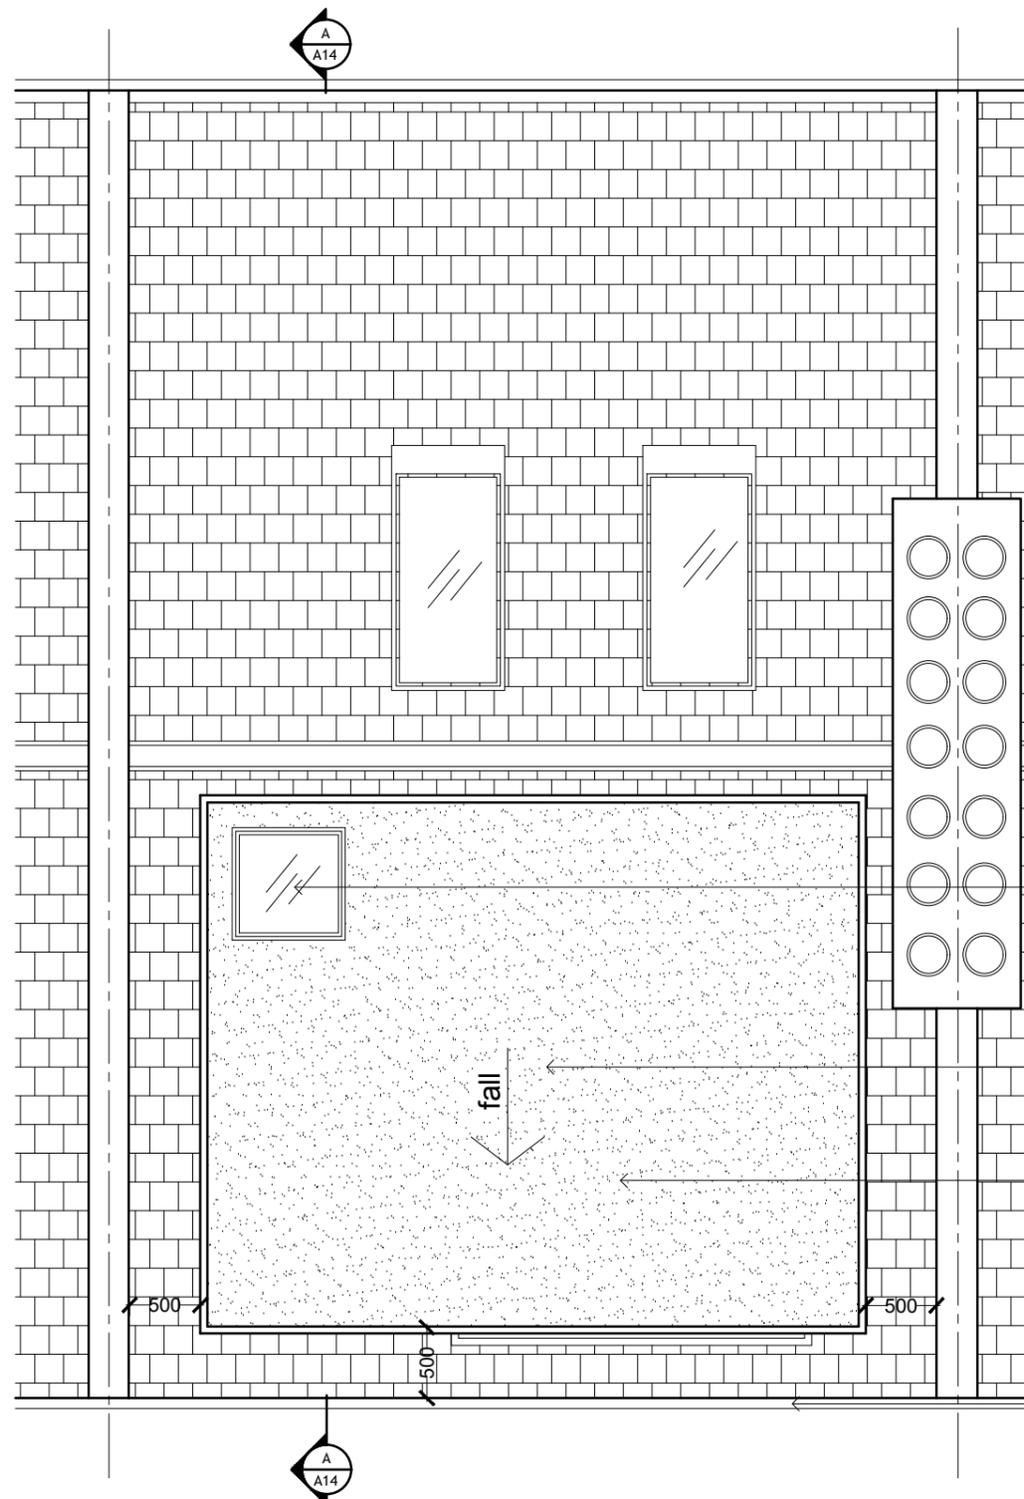

PROPOSED ROOF LAYOUT

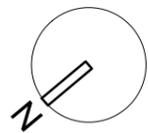

**ROHTANG limited**

M: +44 (0) 7783 159 166  
E: jcolic@gmail.com


**Notes**

1. All dimensions are to be verified by the Contractor on site, any discrepancies in this drawing are to be reported to the Rohtang Limited.
2. The Contractor shall not vary any work shown on this drawing without prior approval in writing from Rohtang Limited.
3. The Contractor shall supply a full set of shop drawings and specifications prior to commencement of work.
4. This drawing supersedes all previous issues of the same drawing number with an earlier revision suffix.
5. The Contractor shall immediately inform Rohtang Limited of the effect upon the programme and costs of any alterations to the proposed works shown on this drawing.
6. This drawing is the copyright of Rohtang Limited and the contents must not be disclosed to other parties without prior agreement.

A	18 09 18	REVISED FOLLOWING PLANNER'S ADVICE AND REISSUED FOR PLANNING
Rev	Date	Description

Client & Project		
Suzana Brasic 97 Regents Park Road, London NW1 8UR Attic Conversion		
Project No	Scale	Date
97RPR/11	1:50@A3	Dec 2017

Title		
PROPOSED ATTIC & ROOF PLANS		
Status	Drawing No	Rev
PLANNING	97RPR/11/A12	A

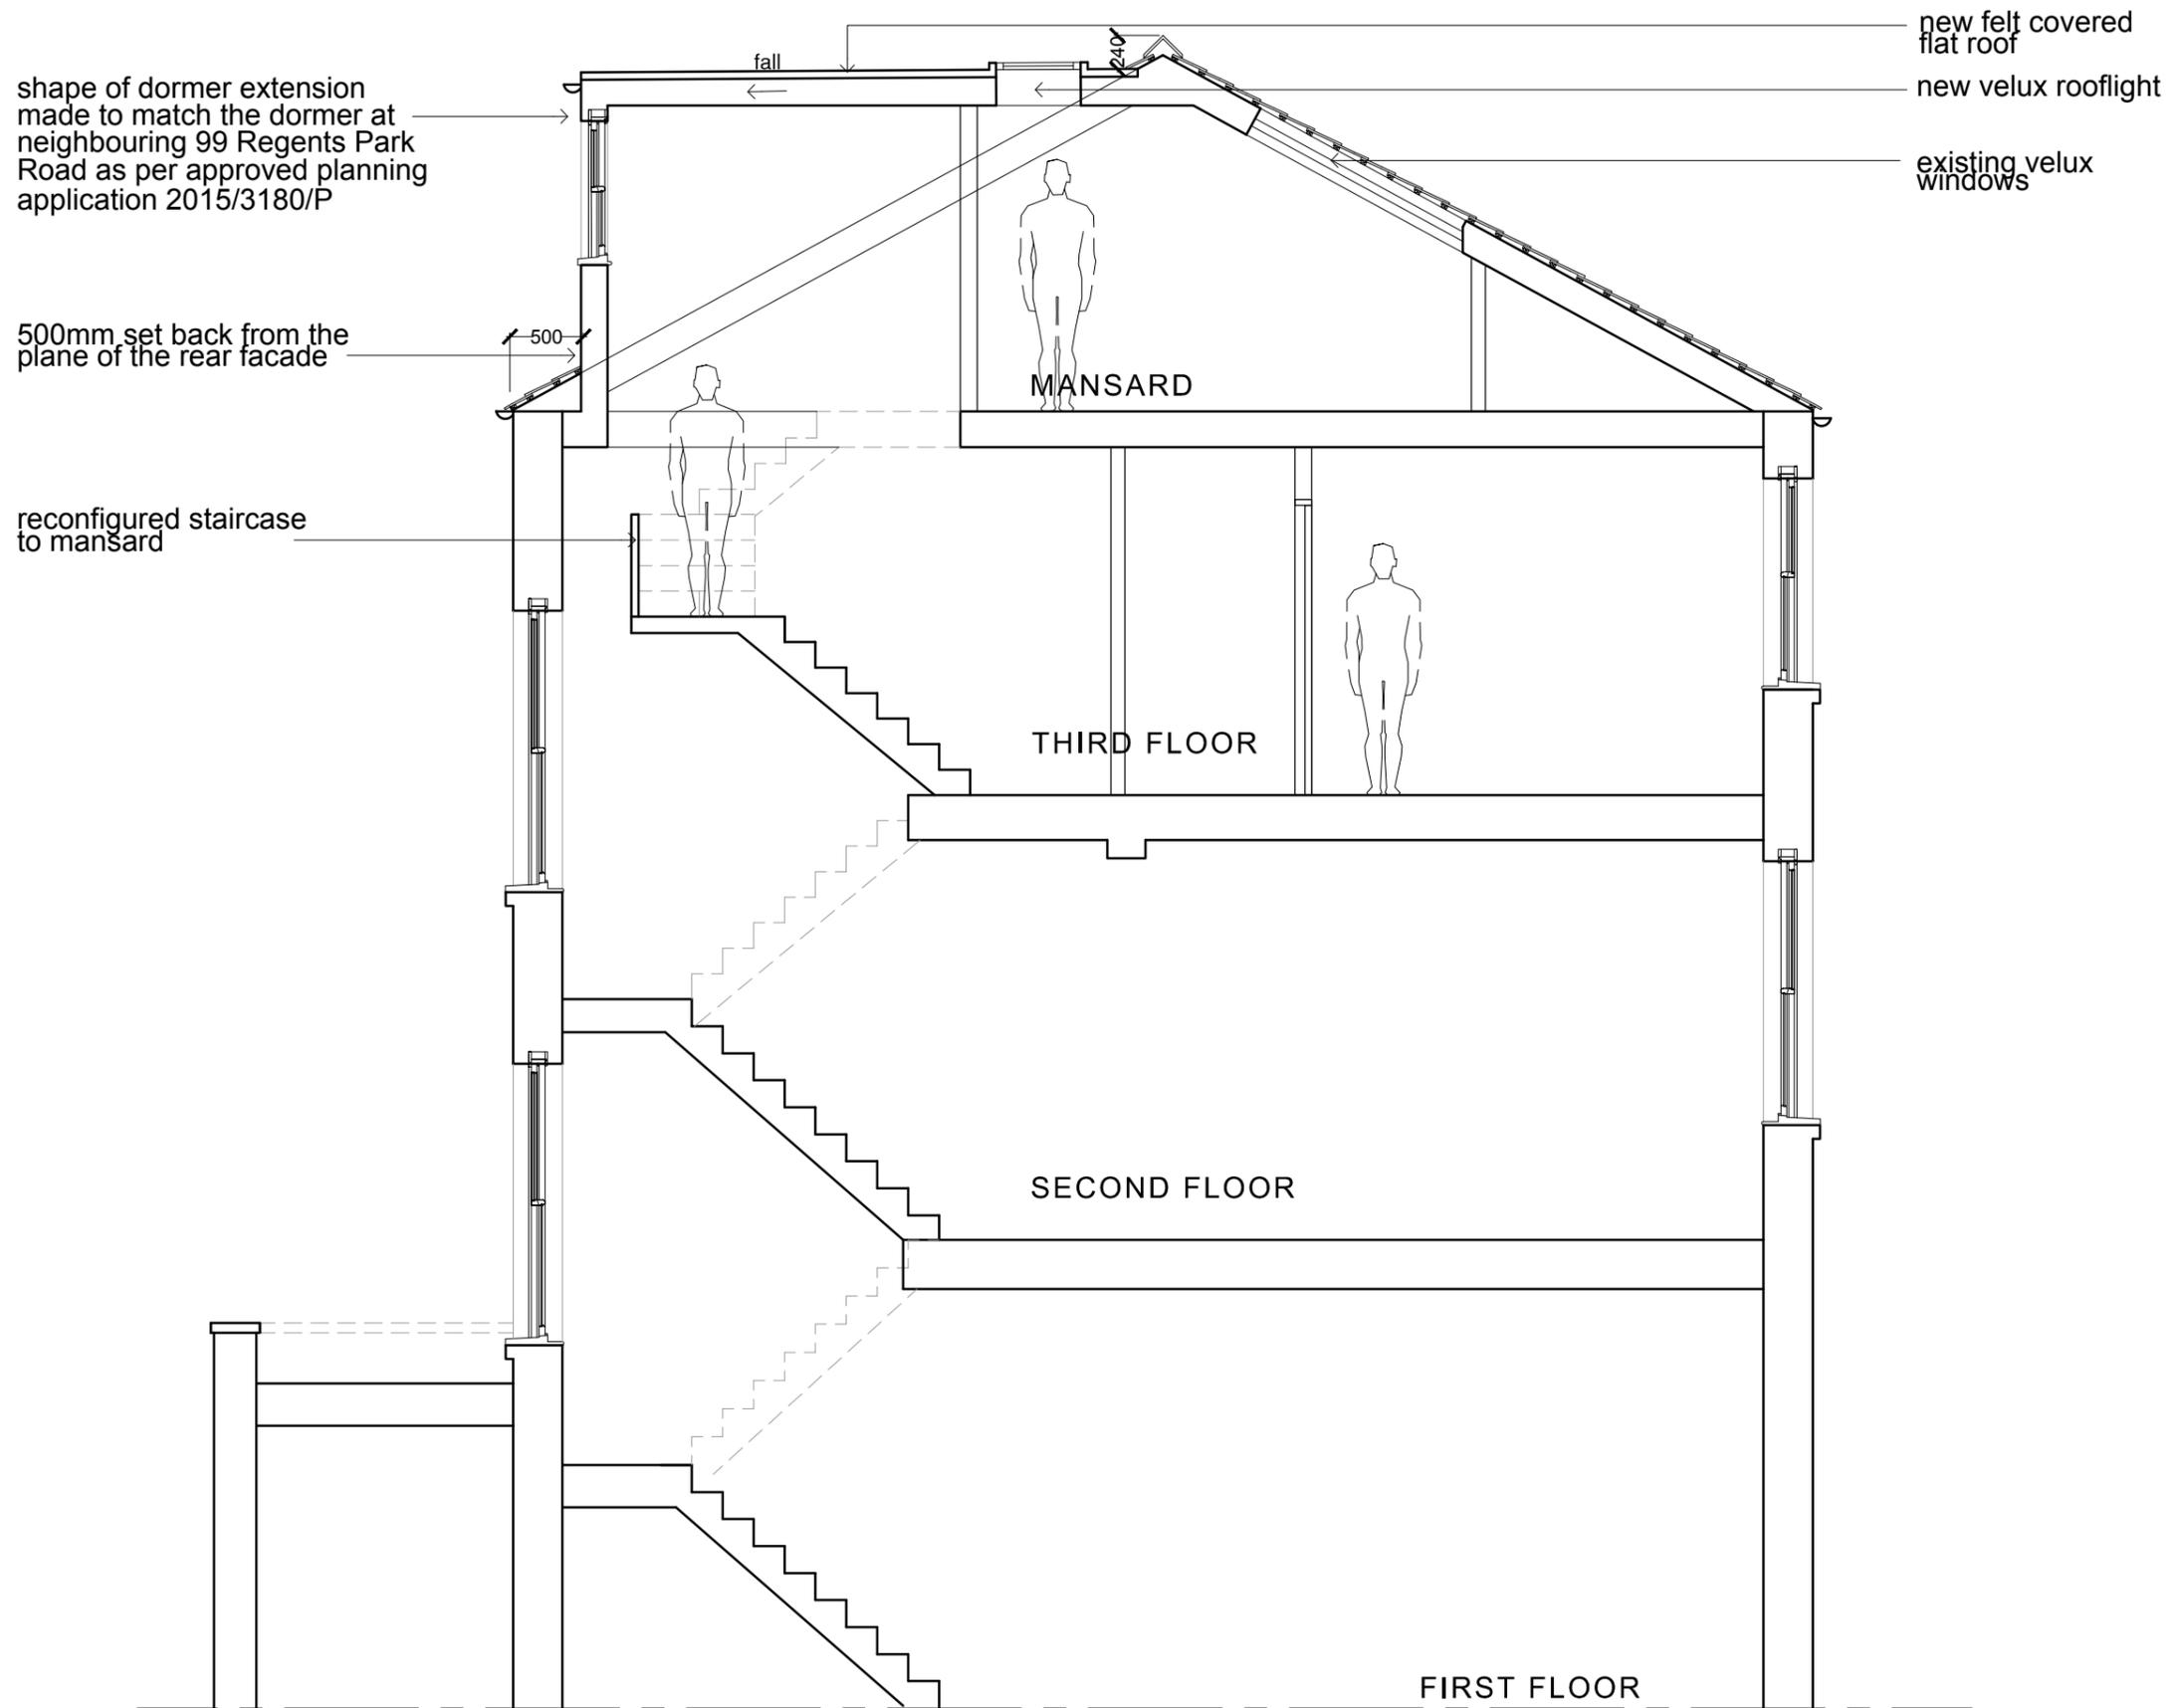

**PROPOSED SECTION A**



**ROHTANG limited**

M: +44 (0) 7783 159 166  
E: rjolic@gmail.com

**Notes**

1. All dimensions are to be verified by the Contractor on site, any discrepancies in this drawing are to be reported to the Rohtang Limited.
2. The Contractor shall not vary any work shown on this drawing without prior approval in writing from Rohtang Limited.
3. The Contractor shall supply a full set of shop drawings and specifications prior to commencement of work.
4. This drawing supersedes all previous issues of the same drawing number with an earlier revision suffix.
5. The Contractor shall immediately inform Rohtang Limited of the effect upon the programme and costs of any alterations to the proposed works shown on this drawing.
6. This drawing is the copyright of Rohtang Limited and the contents must not be disclosed to other parties without prior agreement.

Rev	Date	Description
A	18 09 18	REVISED FOLLOWING PLANNER'S ADVICE AND REISSUED FOR PLANNING

Client & Project		
Suzana Brasic 97 Regents Park Road, London NW1 8UR Attic Conversion		
Project No	Scale	Date
97RPR/11	1:50@A3	Dec 2017

Title		
PROPOSED SECTION A		
Status	Drawing No	Rev
PLANNING	97RPR/11/A13	A



NO CHANGES ARE PROPOSED  
TO THE FRONT FACADE

## PROPOSED FRONT ELEVATION



**ROHTANG limited**

M: +44 (0) 7783 159 166  
E: rjolic@gmail.com

### Notes

1. All dimensions are to be verified by the Contractor on site, any discrepancies in this drawing are to be reported to the Rohtang Limited.
2. The Contractor shall not vary any work shown on this drawing without prior approval in writing from Rohtang Limited.
3. The Contractor shall supply a full set of shop drawings and specifications prior to commencement of work.
4. This drawing supersedes all previous issues of the same drawing number with an earlier revision suffix.
5. The Contractor shall immediately inform Rohtang Limited of the effect upon the programme and costs of any alterations to the proposed works shown on this drawing.
6. This drawing is the copyright of Rohtang Limited and the contents must not be disclosed to other parties without prior agreement.

Rev	Date	Description
-	-	-

### Client & Project


Suzana Brasic  
97 Regents Park Road, London NW1 8UR  
Attic Conversion

Project No	Scale	Date
97RPR/11	1:100@A3	Dec 2017

### Title

PROPOSED FRONT ELEVATION

Status	Drawing No	Rev
PLANNING	97RPR/11/A14	

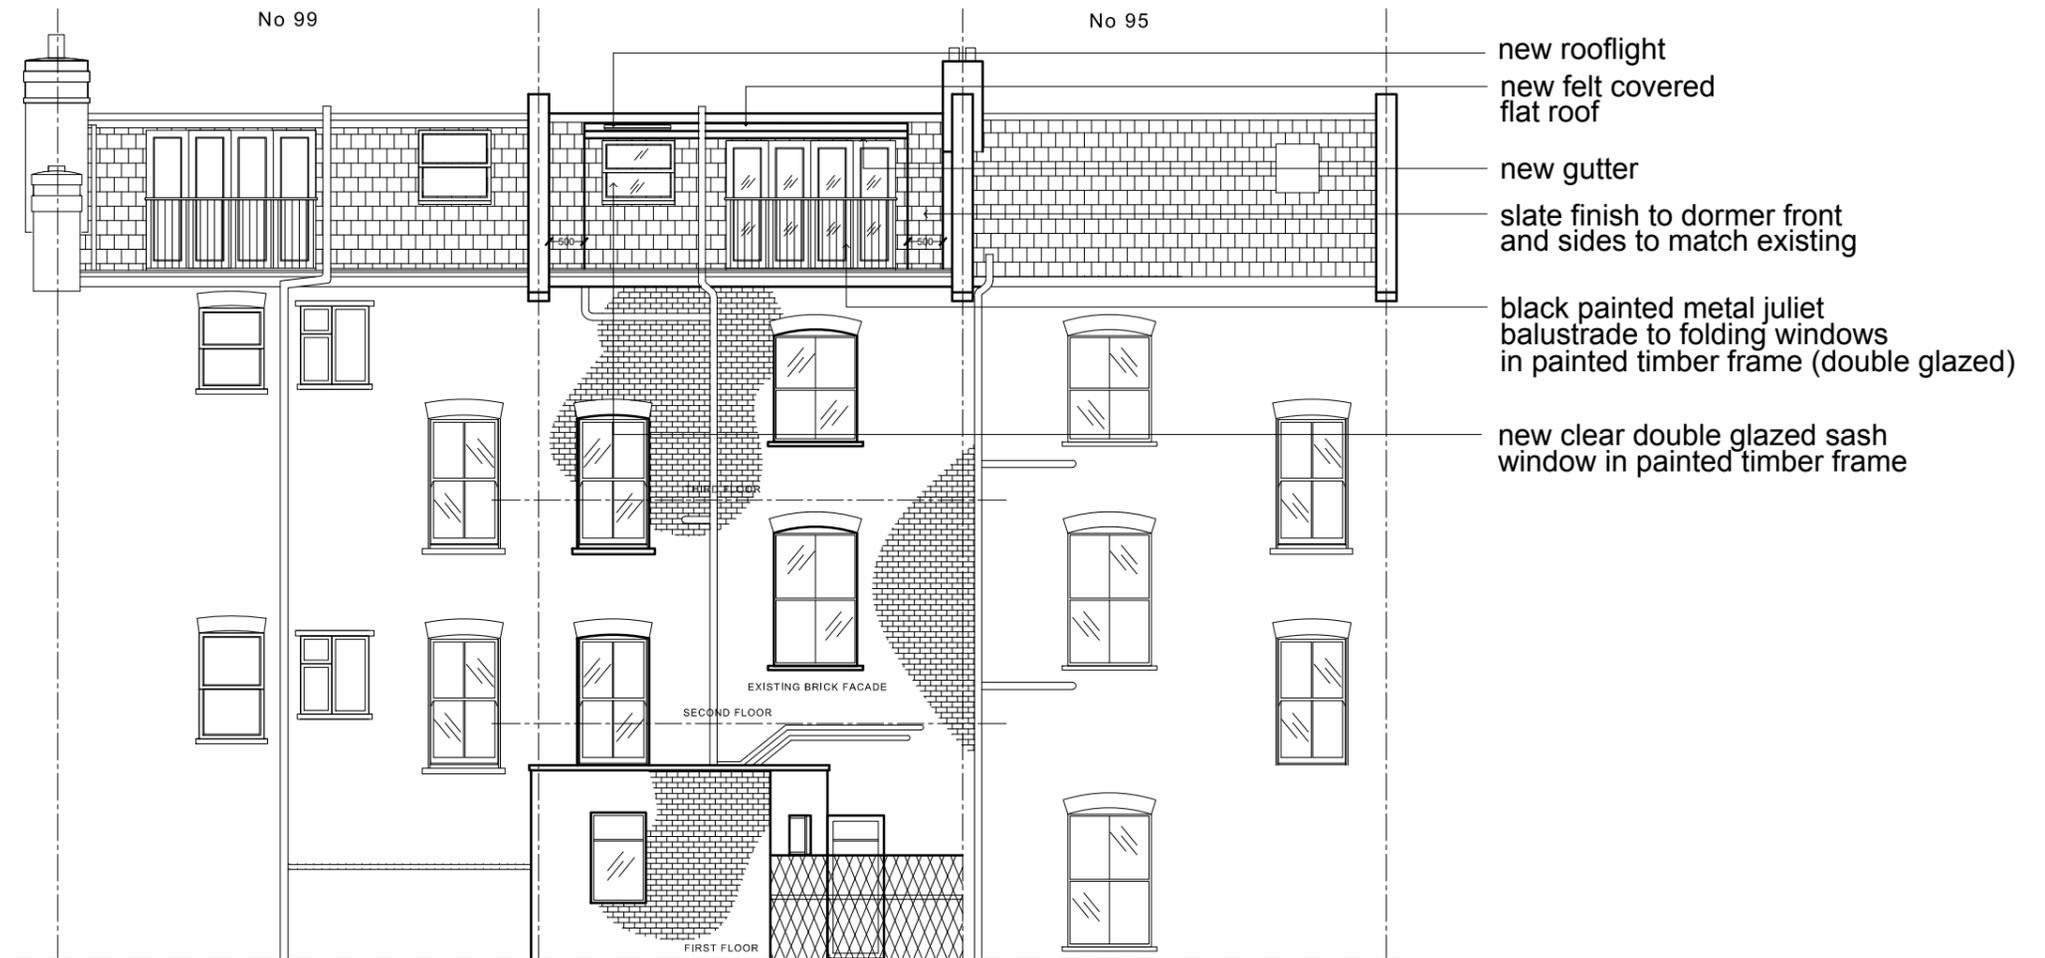

PROPOSED REAR ELEVATION



**ROHTANG limited**

M: +44 (0) 7783 159 166  
E: rjolic@gmail.com

**Notes**

1. All dimensions are to be verified by the Contractor on site, any discrepancies in this drawing are to be reported to the Rohtang Limited.
2. The Contractor shall not vary any work shown on this drawing without prior approval in writing from Rohtang Limited.
3. The Contractor shall supply a full set of shop drawings and specifications prior to commencement of work.
4. This drawing supersedes all previous issues of the same drawing number with an earlier revision suffix.
5. The Contractor shall immediately inform Rohtang Limited of the effect upon the programme and costs of any alterations to the proposed works shown on this drawing.
6. This drawing is the copyright of Rohtang Limited and the contents must not be disclosed to other parties without prior agreement.

A	17 09 18	REVISED FOLLOWING PLANNER'S ADVICE AND REISSUED FOR PLANNING
Rev	Date	Description

**Client & Project**

Suzana Brasic  
97 Regents Park Road, London NW1 8UR  
Attic Conversion

Project No	Scale	Date
97RPR/11	1:100@A3	Dec 2017

**Title**

PROPOSED REAR ELEVATION

Status	Drawing No	Rev
PLANNING	97RPR/11/A15	A