


Site Plan
1 : 1250

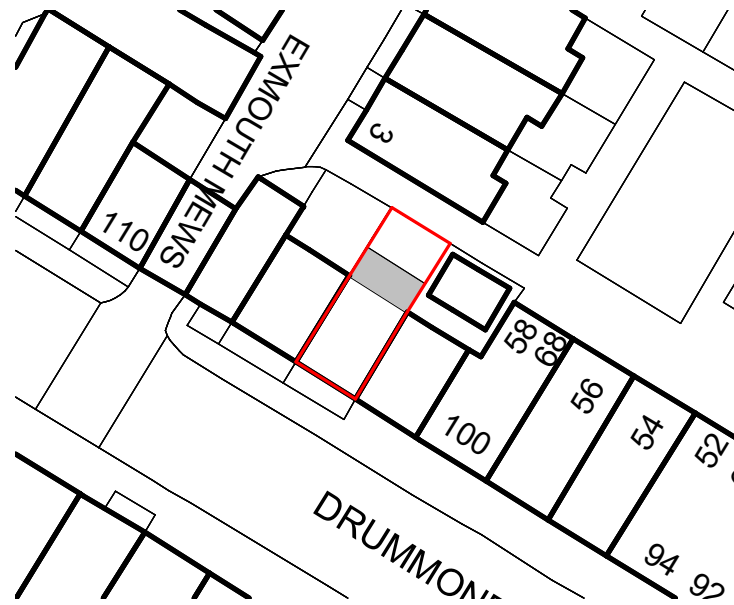

Block Plan
1 : 500

date	rev	note
------	-----	------


1808 104 Drummond Street

Status: Planning
 Client: Philipp Mohr
 Date: July 2018
 Drawing: Location and Block Plan

Drawing No. 1808 - P00 Rev
 Scale: As indicated @ A3

Drawing Notes
 1. Do not scale this drawing.
 2. All dimensions must be checked on site and any discrepancies verified with the architect.
 3. Unless shown otherwise, all dimensions are to structural surfaces.
 4. All work must comply with relevant building Standards and Building Regulations requirements. Drawing errors and omissions to be reported to the architect

THIS IS NOT A CONSTRUCTION DRAWING. IT IS UNSUITABLE FOR THE PURPOSE OF CONSTRUCTION AND MUST ON NO ACCOUNT BE USED AS SUCH.

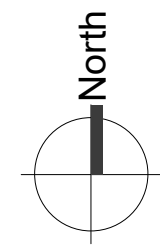

MAP architecture
 49 Warner Road,
 London,
 E17 7DY
 tel: 07843 421187
 email: studio@map-architecture.co.uk