



01 Proposed Basement Floor Plan
1:50 @ A1, 1:100 @ A3

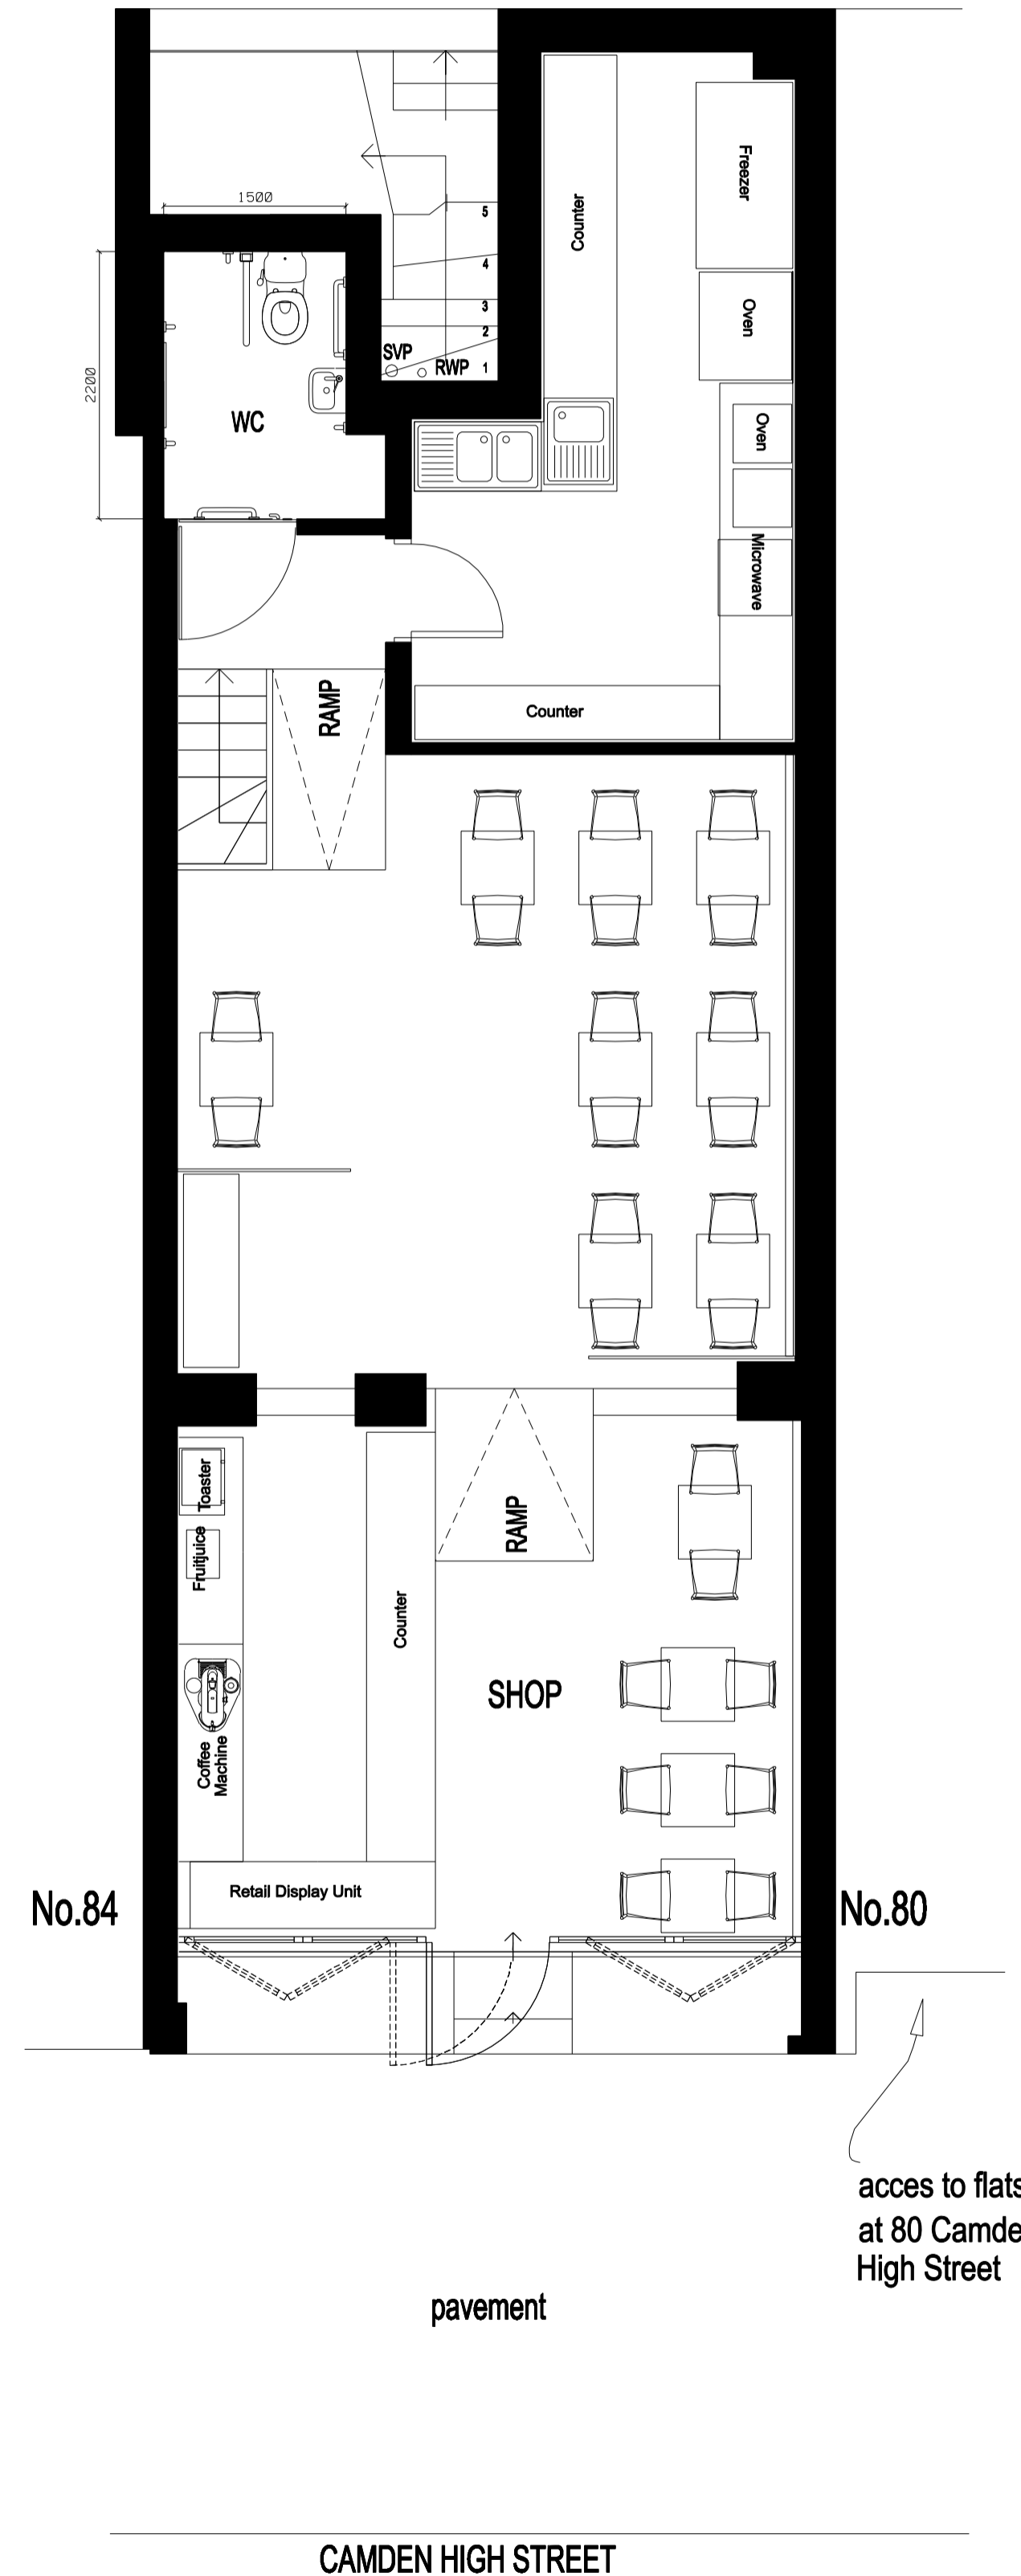

02 Proposed Ground Floor Plan
1:50 @ A1, 1:100 @ A3

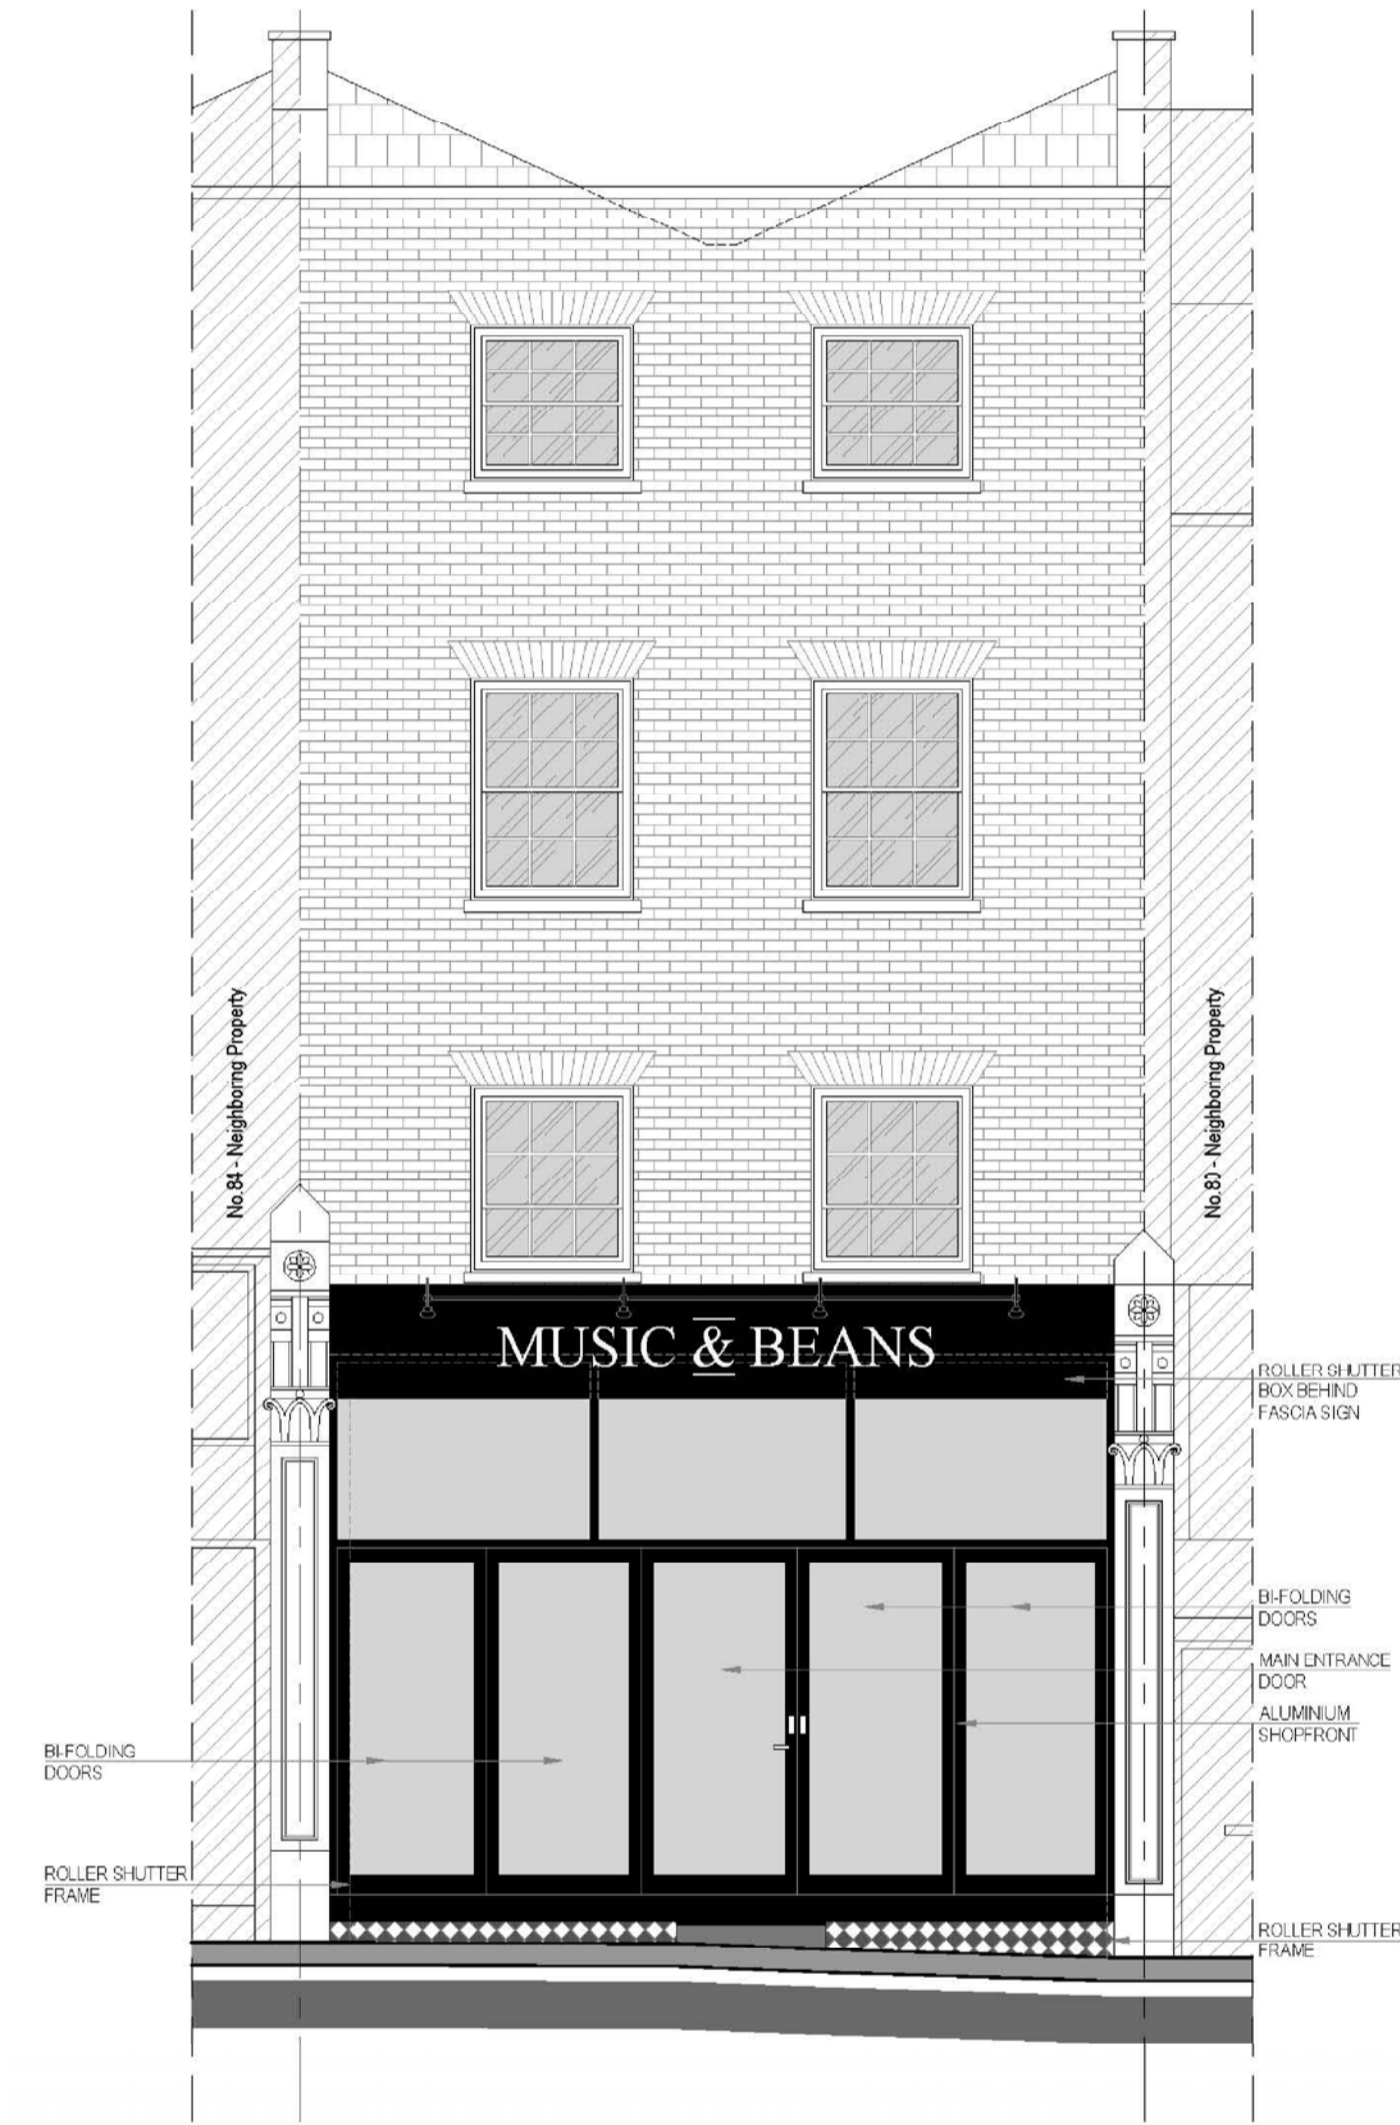

03 Proposed Street Elevation
1:50 @ A1, 1:100 @ A3



Notes
Do not scale from this drawing.
All dimensions are to be checked on site and any discrepancies noted in writing to the Contract Administrator. All dimensions are in millimetres unless noted otherwise.
If in doubt ask the Contract Administrator.

Rev.	Date	Description	Drawn	Checked
00	00	00	00	00

do·a
don orike architects

Don Orike Architects Ltd
12, Imperial Road
London N22 8DE
Tel :020 7617 7495 m:0796 8778 635
www.do-a.co.uk

Client:
EMRE KUBILAY

Job Title:
82 CAMDEN HIGH STREET
NW1 0LT

Drawing Title:
PROPOSED DRAWINGS

Scale: 1:50 @ A1, 1:100 @ A3 Date: 24/07/18

Discipline: Architecture

Drawing Status: INFORMATION

Job No:	Drawing No:	Revision:
0187	TS 02	00