



Front Elevation_Bay Detail

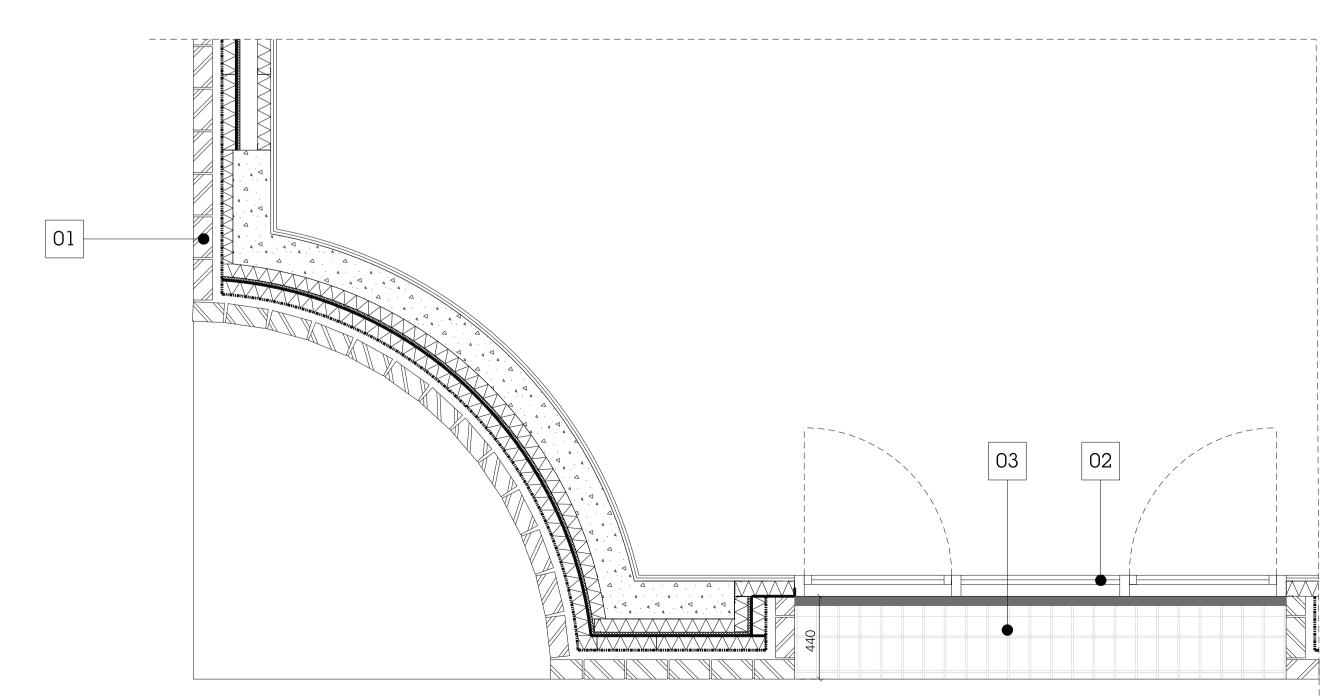

Front Elevation Plan_Curve Detail

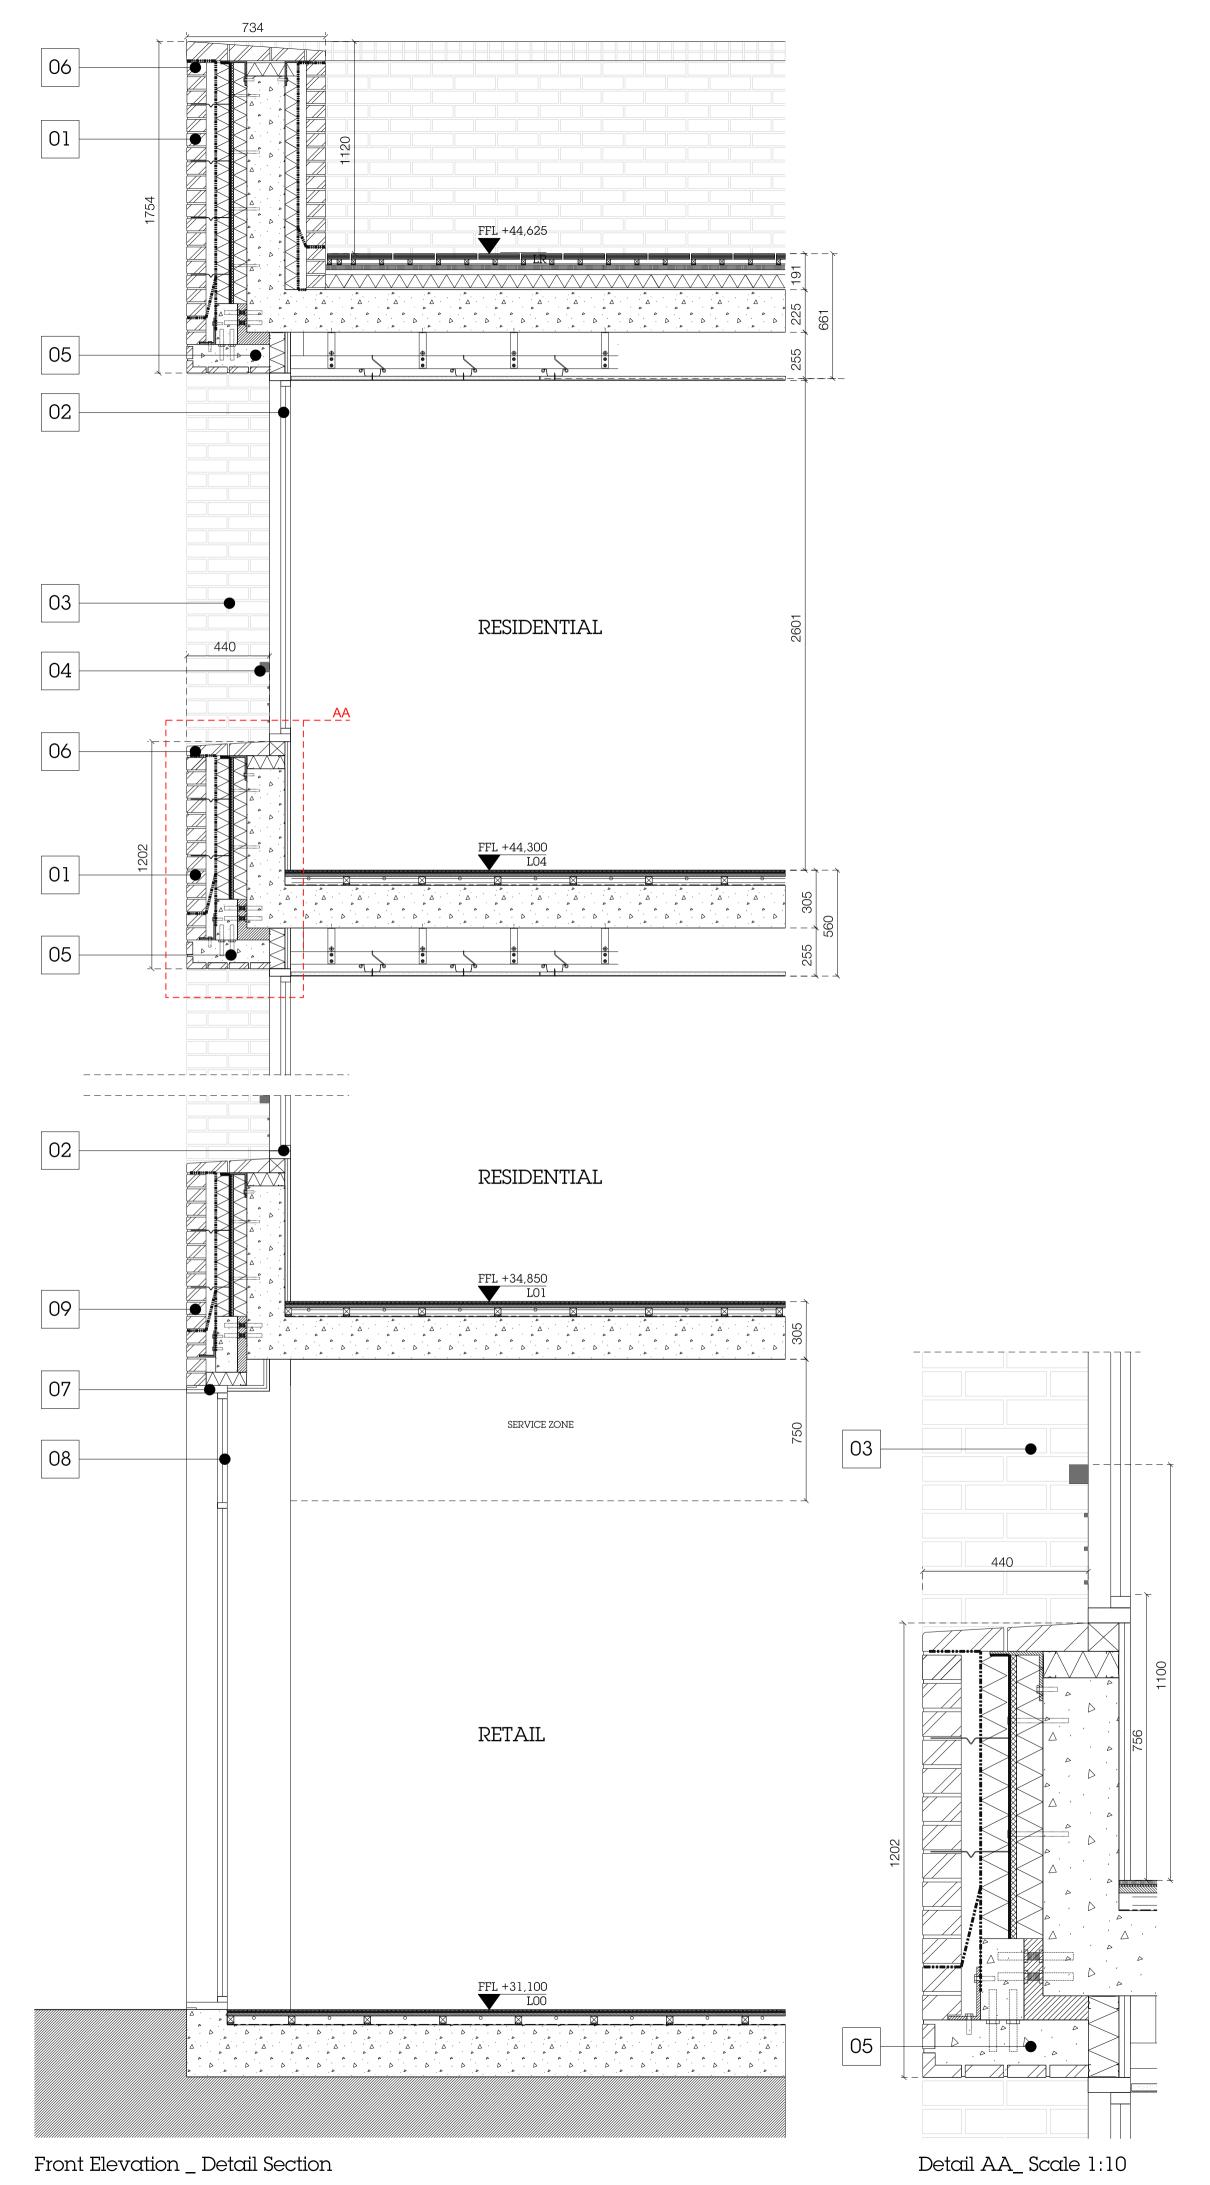

This drawing is copyright Piercy&Company.

DISCLAIMER
This document may be issued in an editable digital CAD format to enable others to use it as background information to make alterations and/or additions. In that instance the file will be accompanied by a PDF version as a record of the original file. It is for those parties making such alterations and/or additions to ensure that they make use of current background information.

Piercy&Company accepts no liability for either: any such alterations and/or additions to the background information by others; or any other changes made by others to the architectural content of the background information itself.

01 IBTOCK WHITE ENGOBE BRICK (OR OTHERWISE APPROVED), LIGHT GREY MORTAR

METAL FRAMED BRONZE COLOURED WINDOW WITH THIN TRANSOMS & MULLIONS

DEEP BRICKWORK REVEALS (440 MM MINIMUM)

04 BRONZE COLOUR METAL BALUSTRADE NOTE: Balustrade position to be confirmed depending on whether inward or outward opening window preferred

BRICK FACED PRECAST LINTEL (TO DEPTH OF REVEALS)


BRICK SPECIAL TYPE (CILL)

BRONZE COLOUR METAL FINS FRAMING RETAIL GLAZING (THIN TRANSOMS & MULLIONS)

SIGNAGE ZONE

WHITE CLAZED BRICK TO LOWER LEVEL_ IBSTOCK OR OTHERWISE



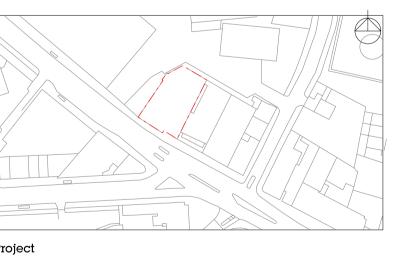

Project 18-22 Haverstock Hill

Client PPR Estates

Date 14.08.18 Scale 1:20 @ A1 1:40 @A3

Drawing Title
Haverstock Hill_Front Elevation
Bay Detail

Drawing Status PLANNING

Disc Level Series Drg No.
A LXX 21 300

info@piercyandco.com www.piercyandco.com

Telephone +44 (0)20 7490 7546

Piercy Company