



GREAT RUSSELL STREET.

TOTTENHAM COURT ROAD.

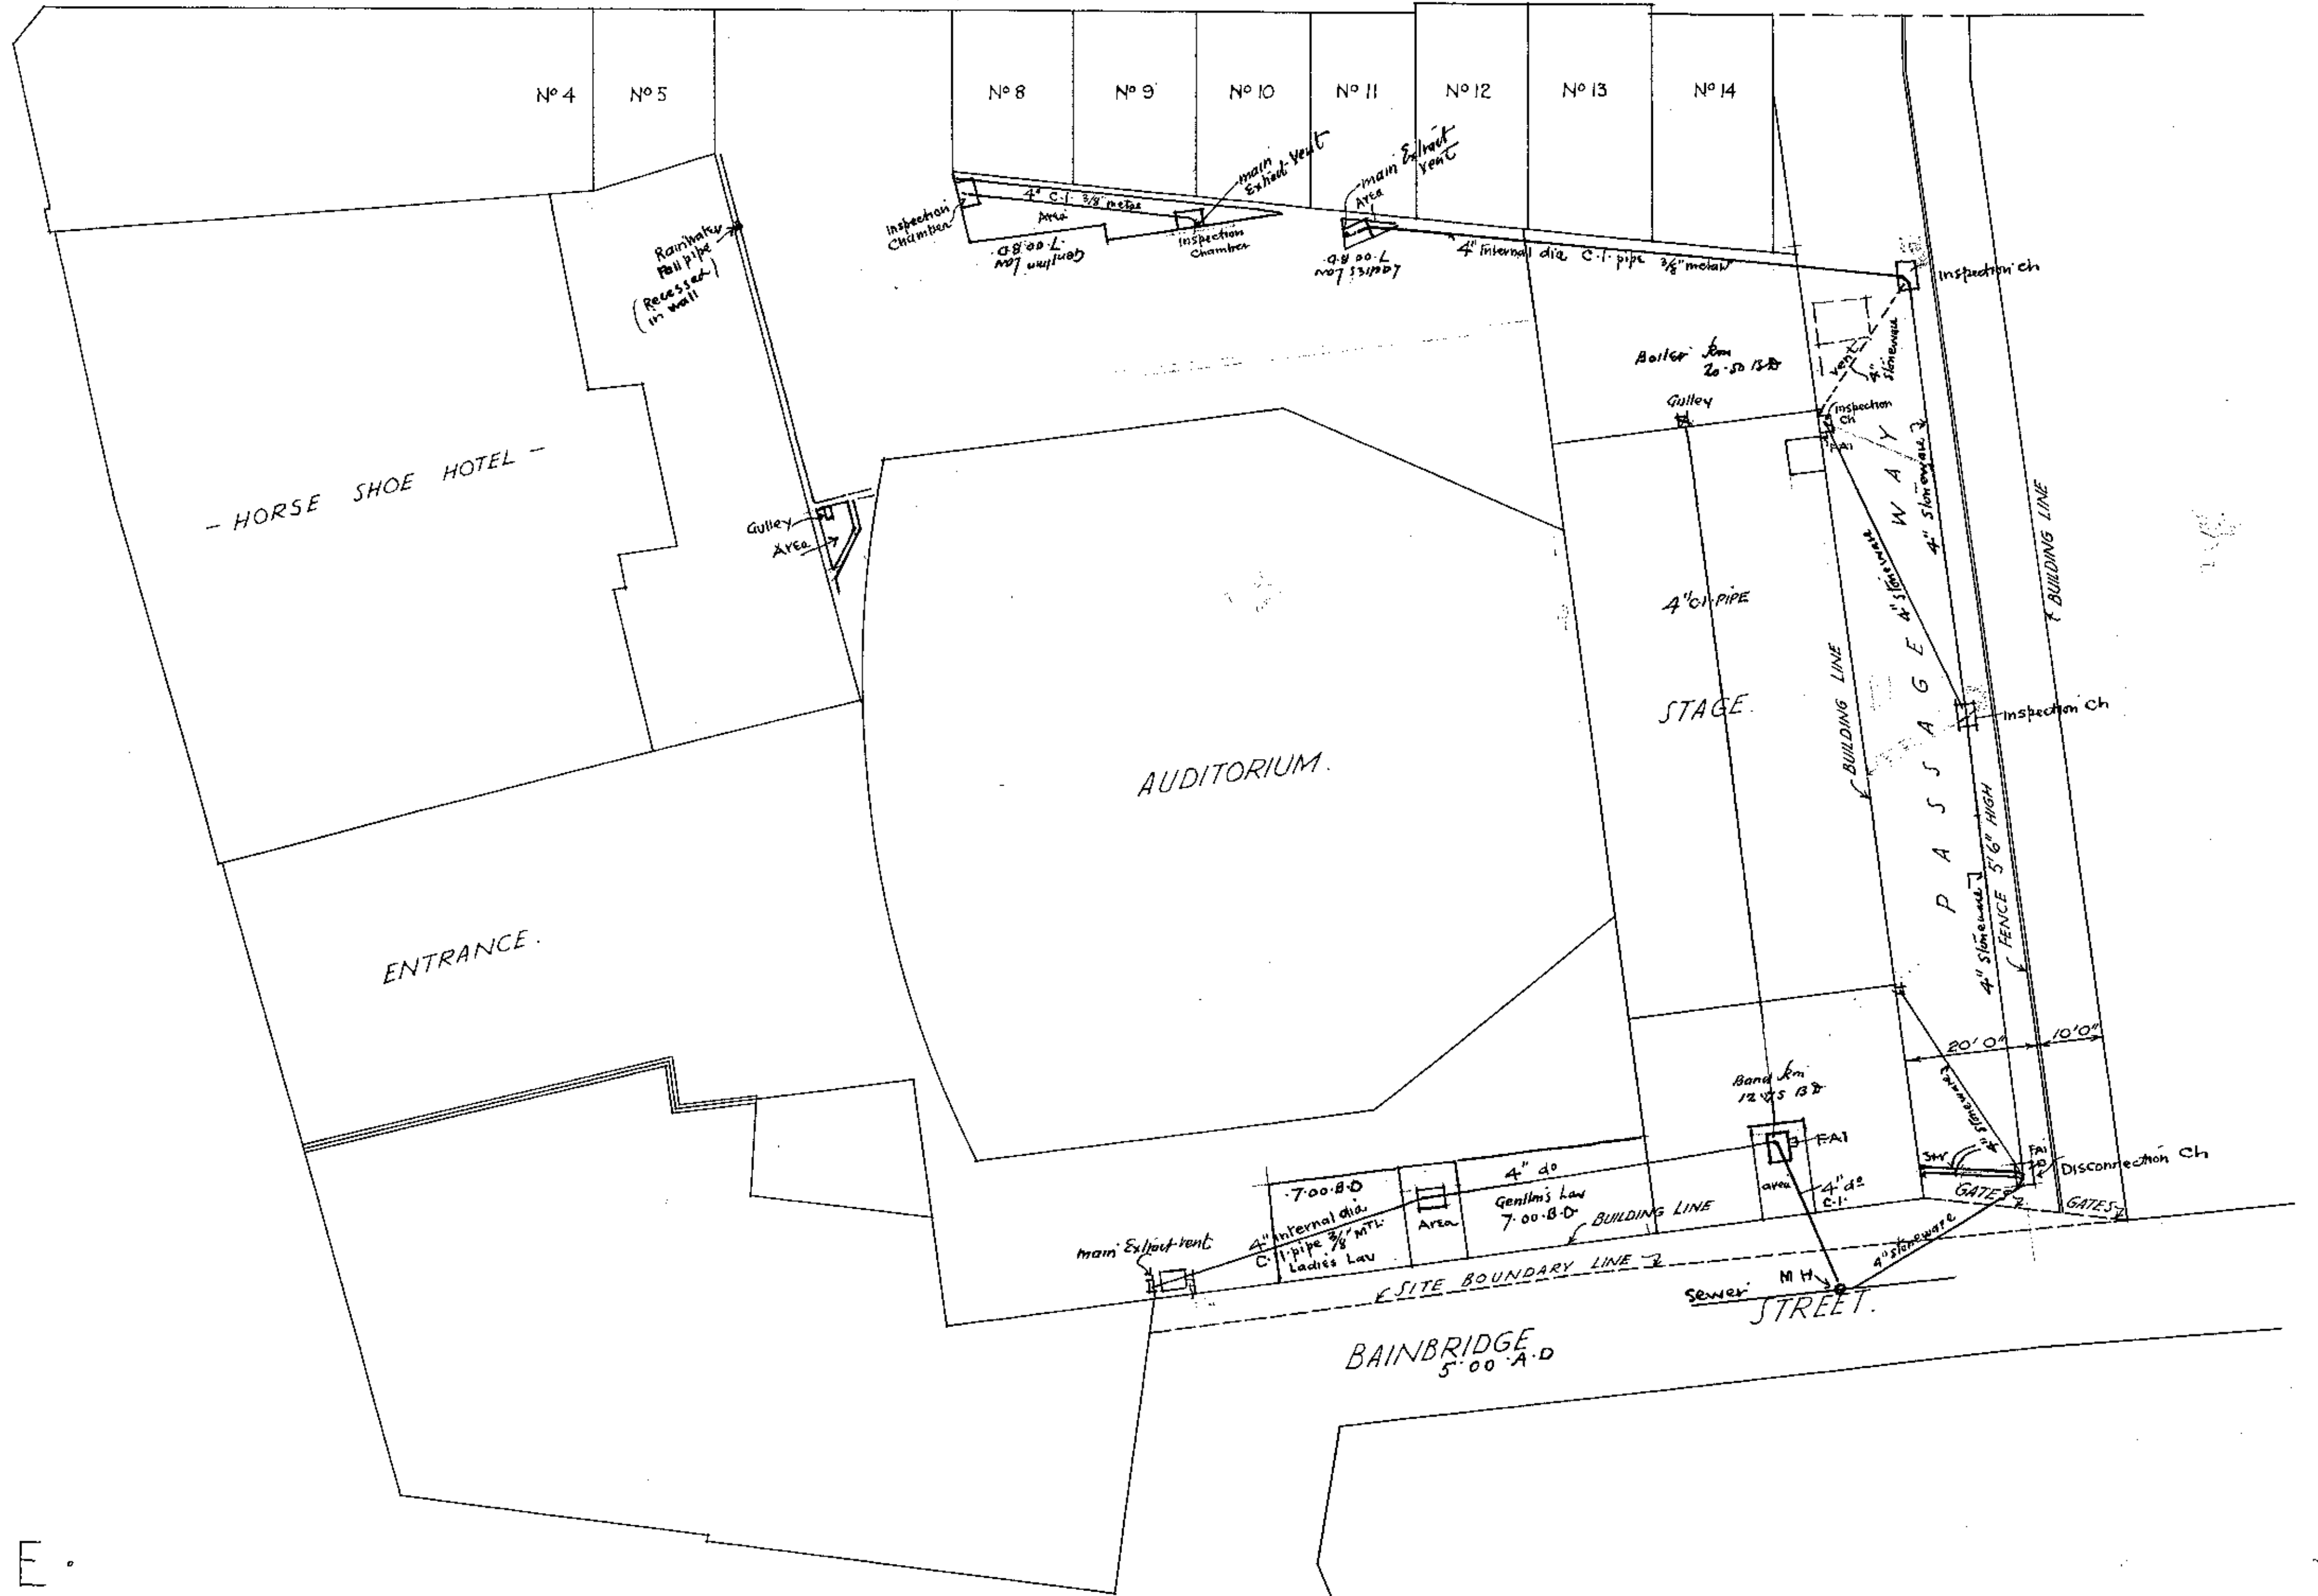

DOMINION THEATRE.

TOTTENHAM COURT ROAD.

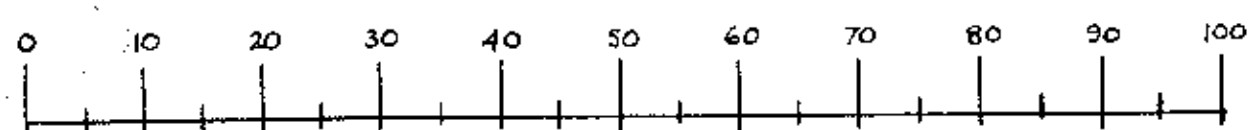

SIXTEEN FEET TO AN INCH.


SITE PLAN

NEW OXFORD STREET

W.M. & T.R. MILBURN, FER.I.B.A., ARCHITECTS & SURVEYORS, SUNDERLAND AND LONDON, JANUARY 1928.

802/11/1208

802/11/1208

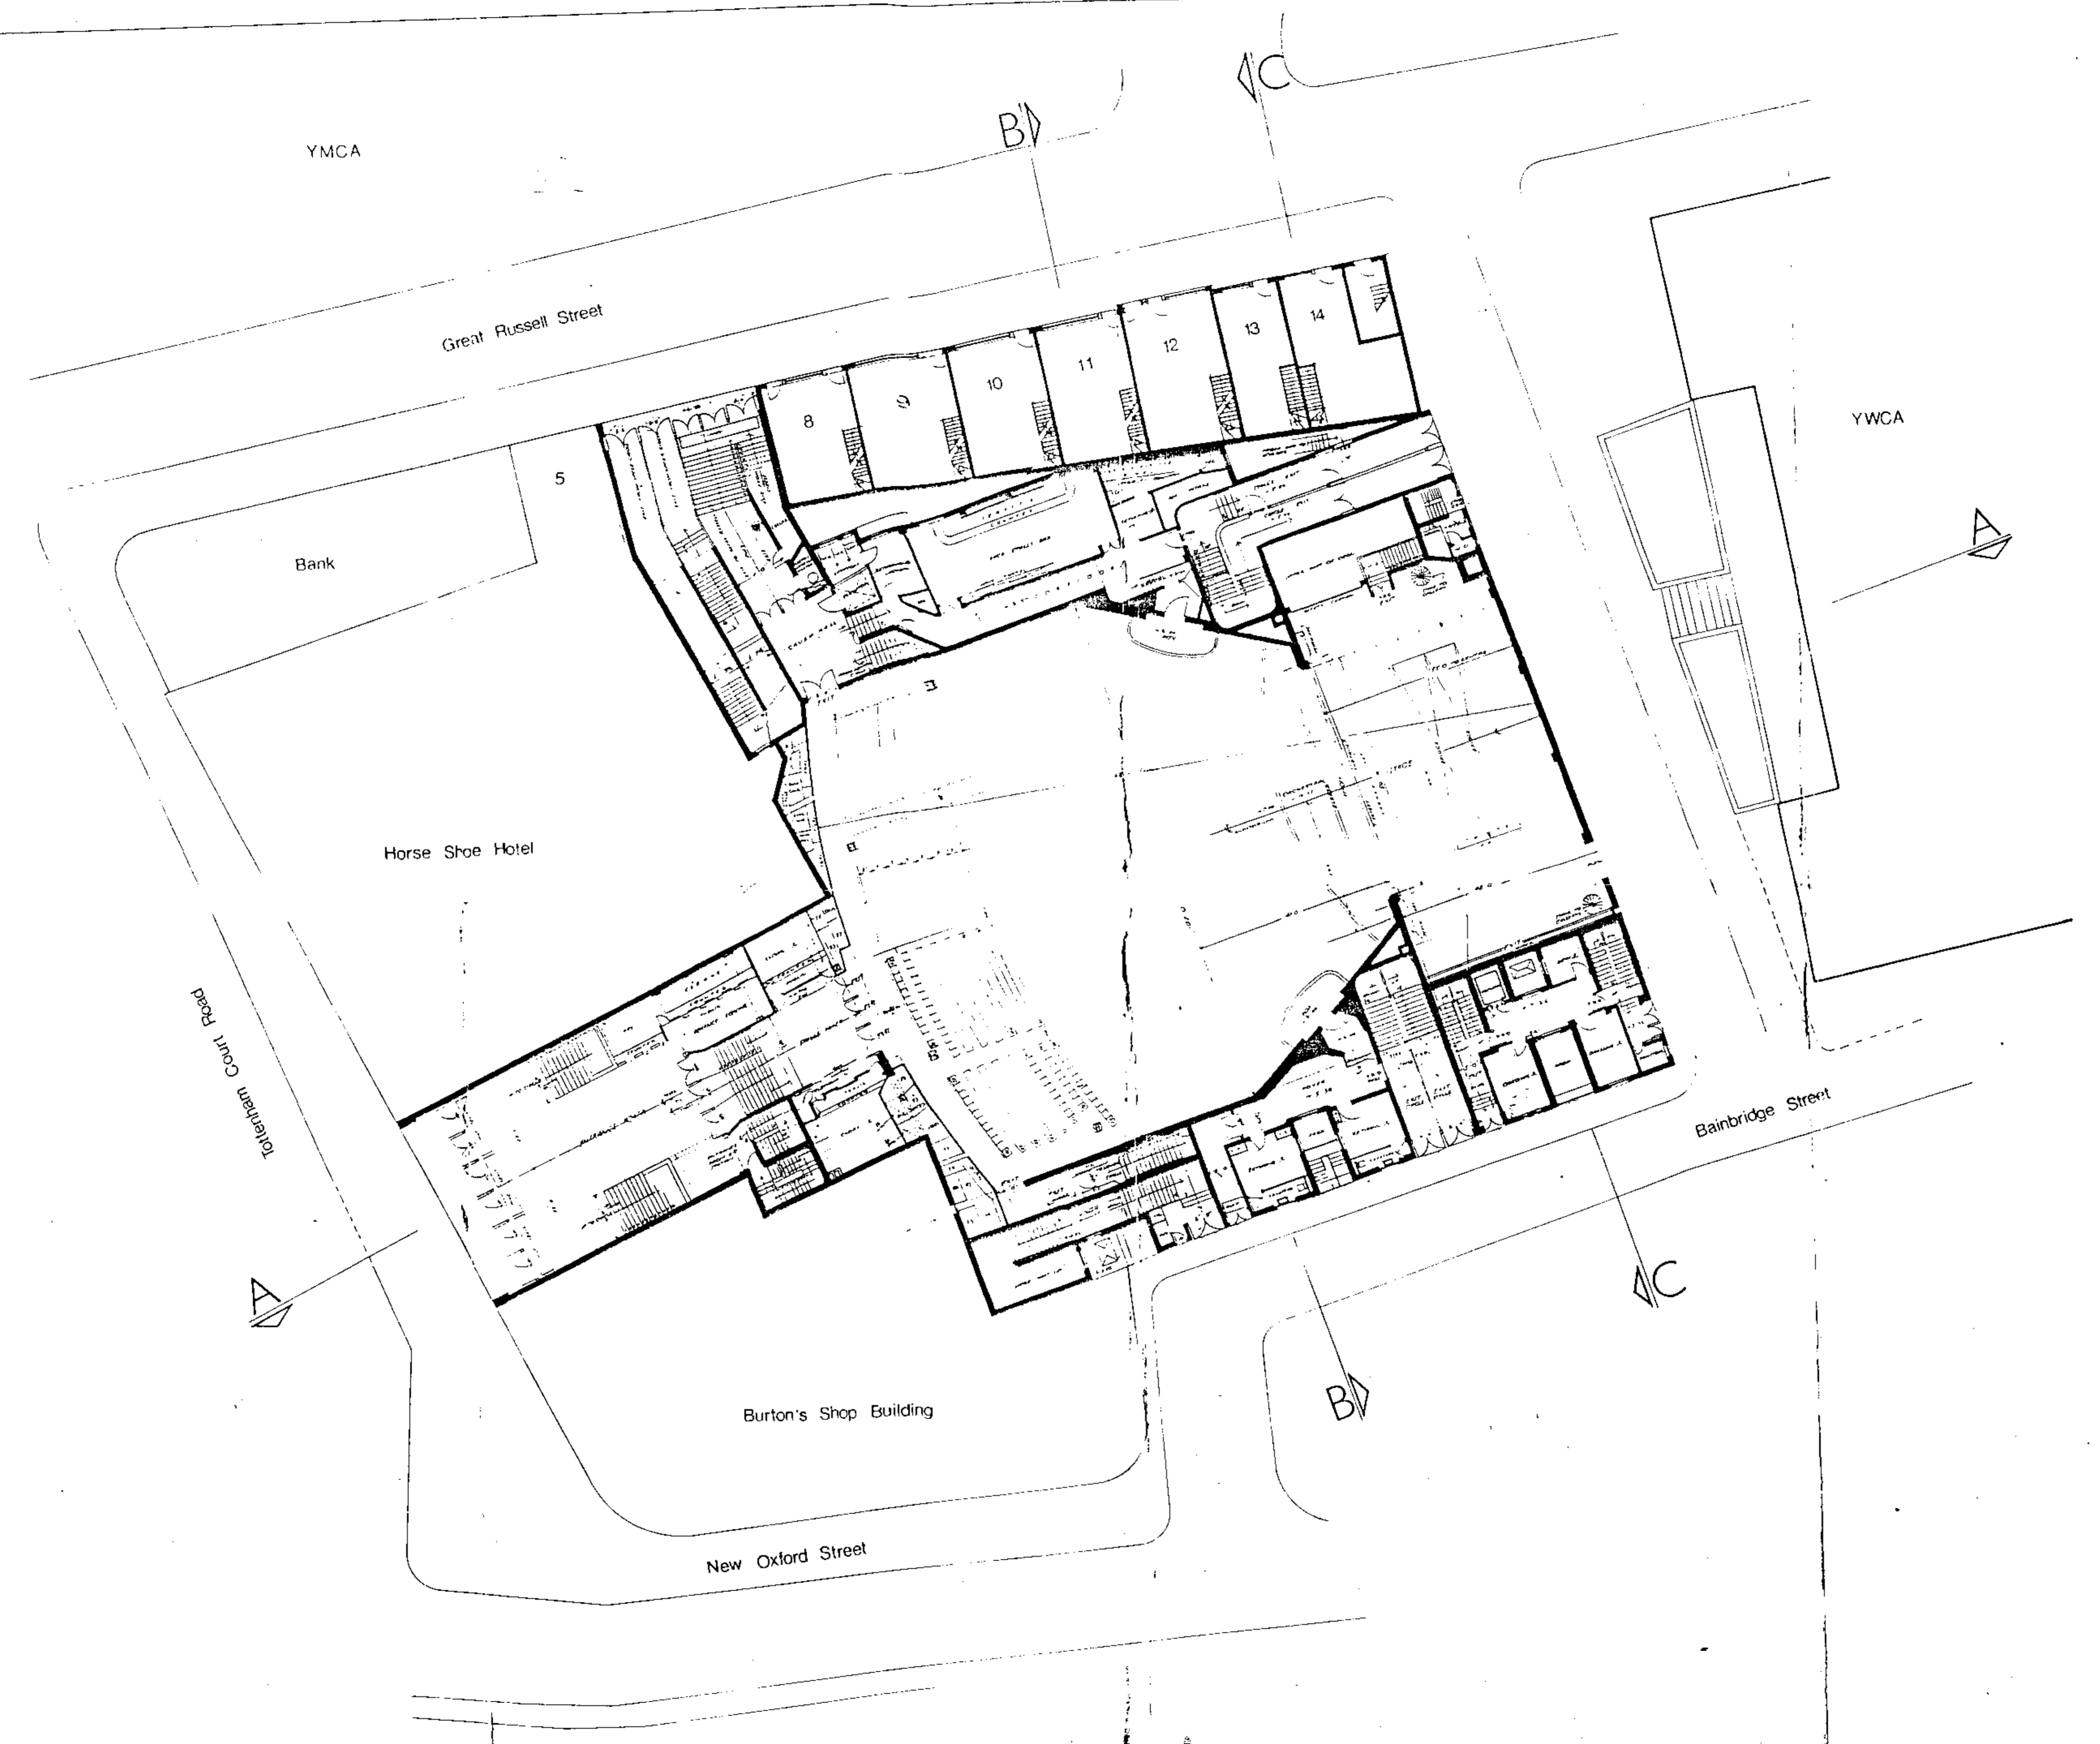

Revisions & issues

GREEN LLOYD Architects
 36 BEDFORD ROW LONDON WC1R 4EJ
 Telephone 01-275 1111

DC Dominion Development
 London


Drawing
 Ground Floor Plan (Stalls)
 as Existing

Scale 1:200 Date March 1989

DD No	Draw No	Rev
1177	3	

DO NOT SCALE FROM DRAWING
ALL DIMENSIONS TO BE CHECKED ON SITE

- ALL HEIGHTS IN MILLIMETRES
ALL MEASUREMENTS TAKEN TO EXISTING SURFACE FINISHES
ARBITRARY GRID
LEVELS RELATE TO OS DATUM
- 2285
925 FLOOR TO HEAD HEIGHT
FLOOR TO SILL HEIGHT
 - 2470 FLOOR TO CEILING HEIGHT
 - 2470 S FLOOR TO CEILING HEIGHT (SUSPENDED)
 - 2470 S FLOOR TO CEILING HEIGHT (APEX)

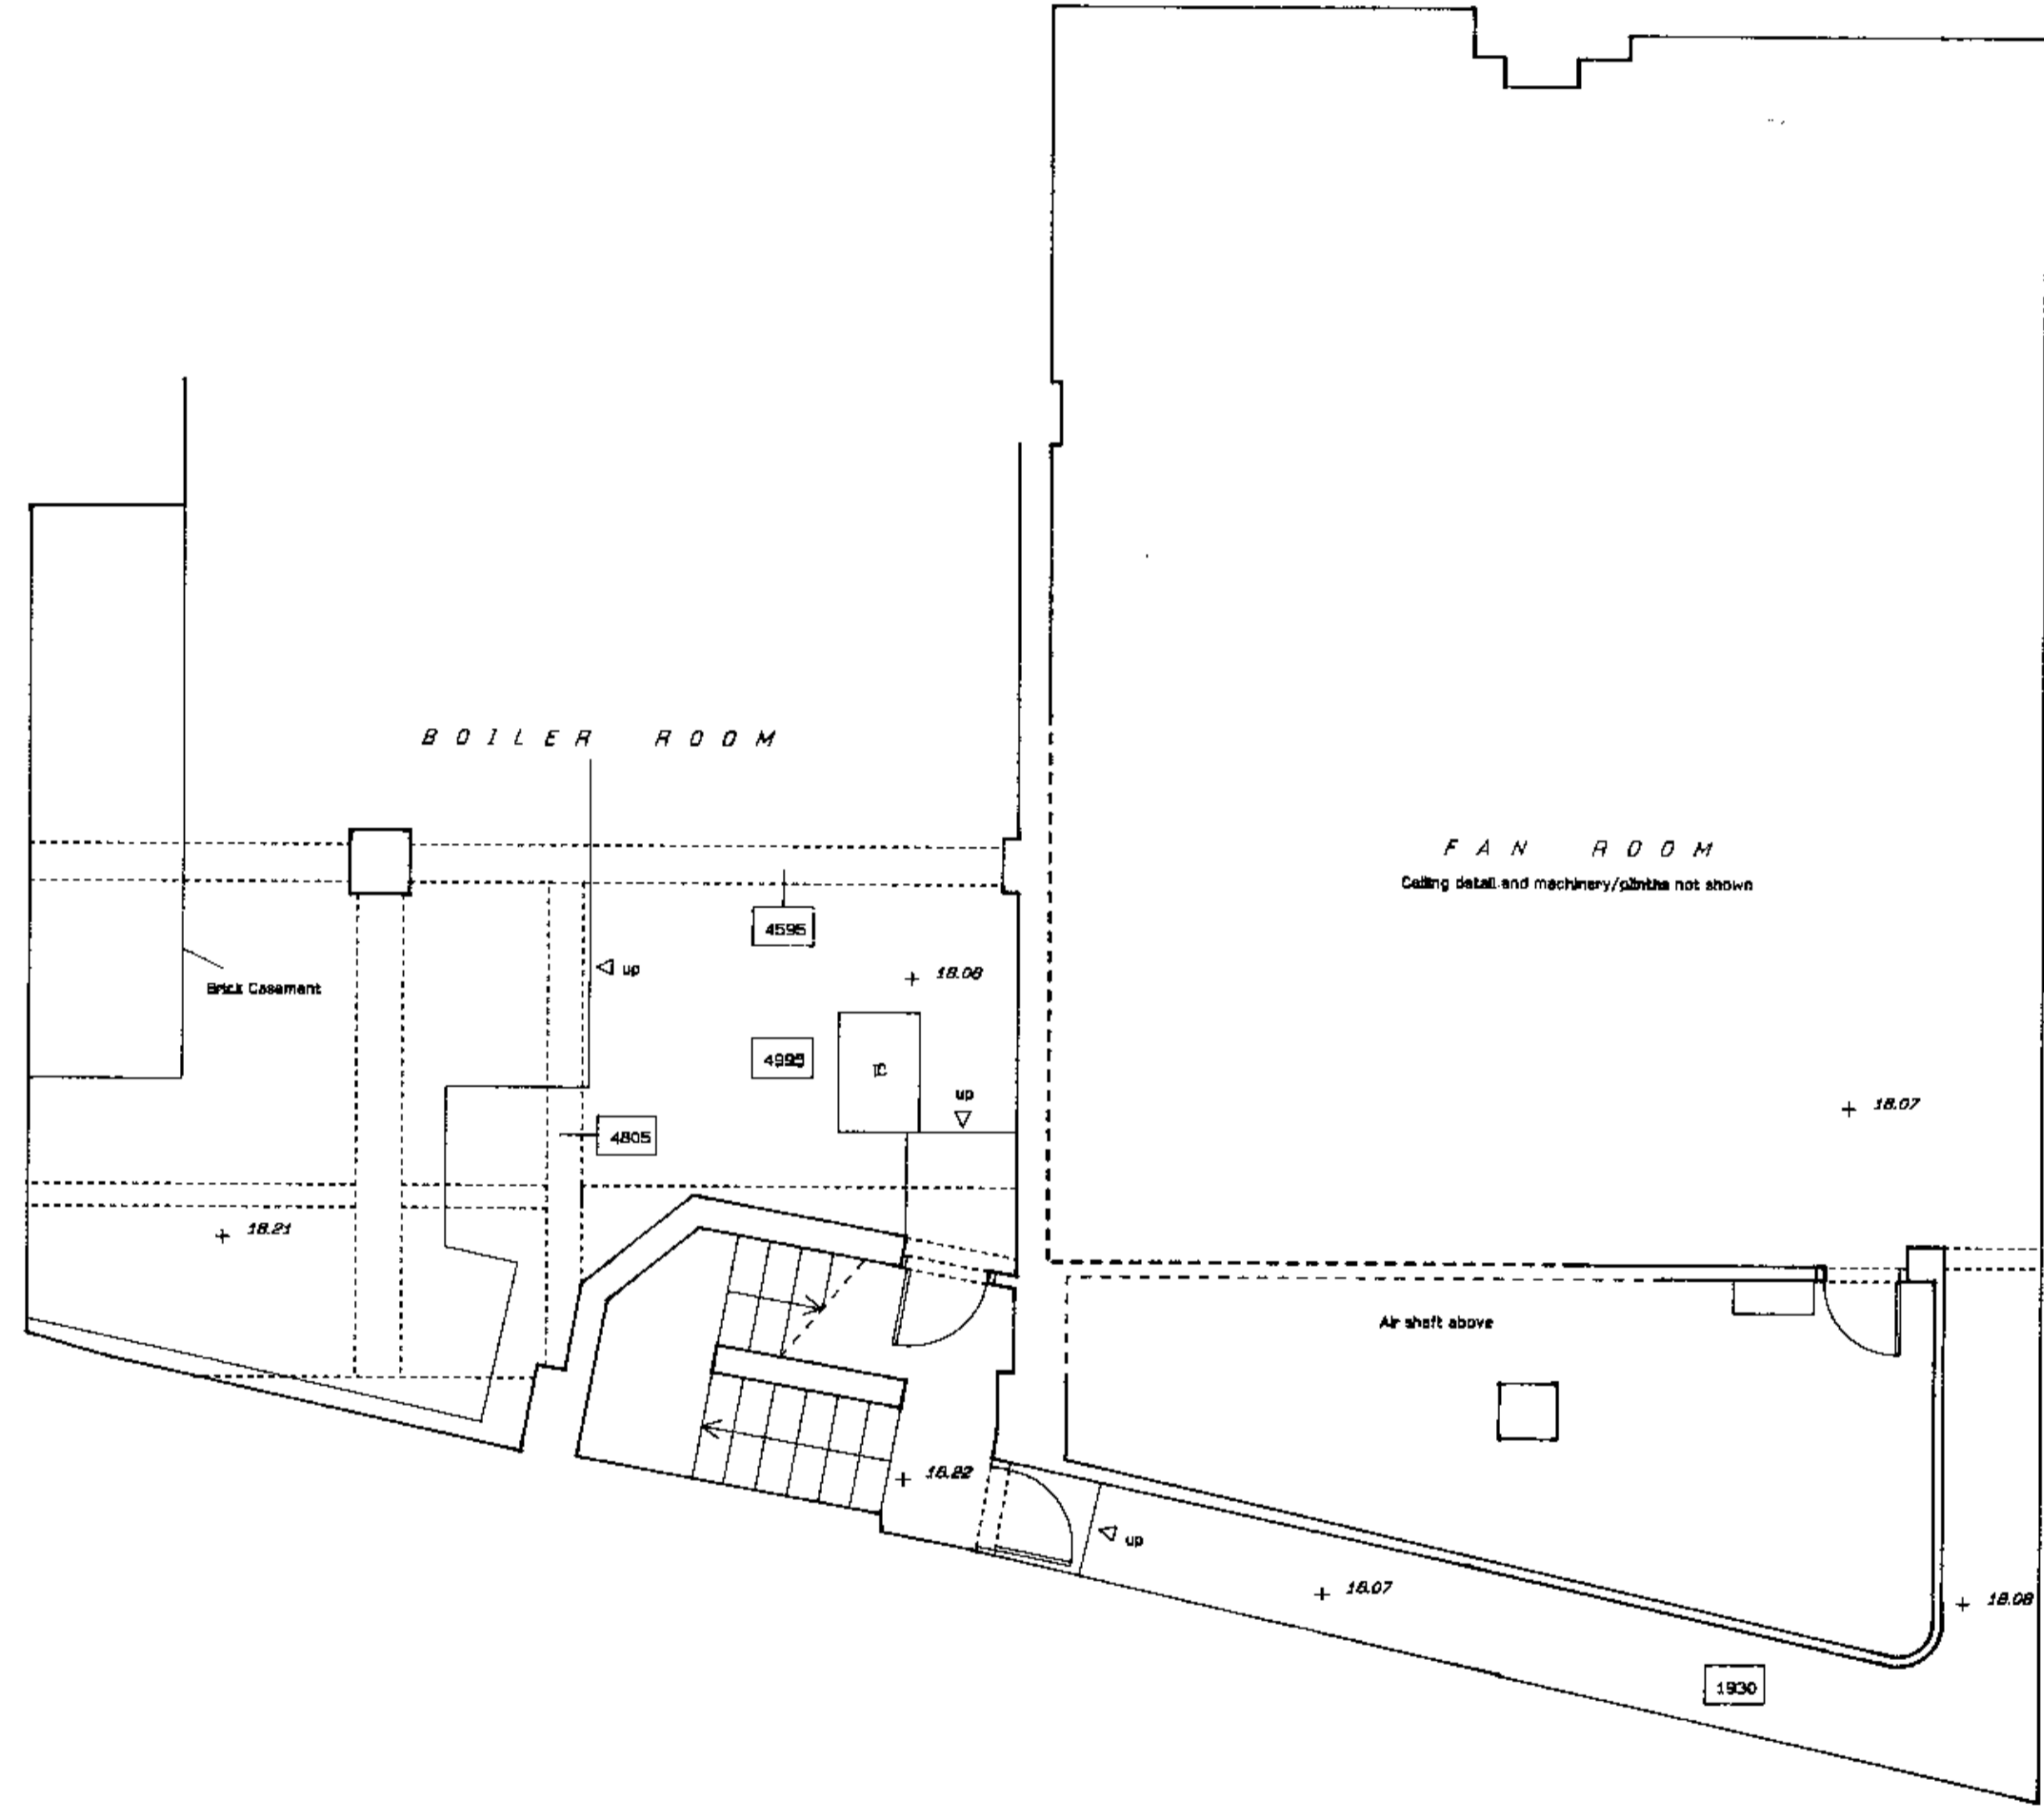

REVISIONS	DATE	BY




PROJECT
DOMINION THEATRE

TITLE
**FLOOR LAYOUT PLANS
LEVEL -2
AS EXISTING**


SCALE	1/50	DATE	MAY 1996
DRAWN BY	SN/SM	CHECKED BY	DY
DRAWING No.	B	FILE No.	96/339

• DOMINION THEATRE •


• TOTTENHAM COURT ROAD •

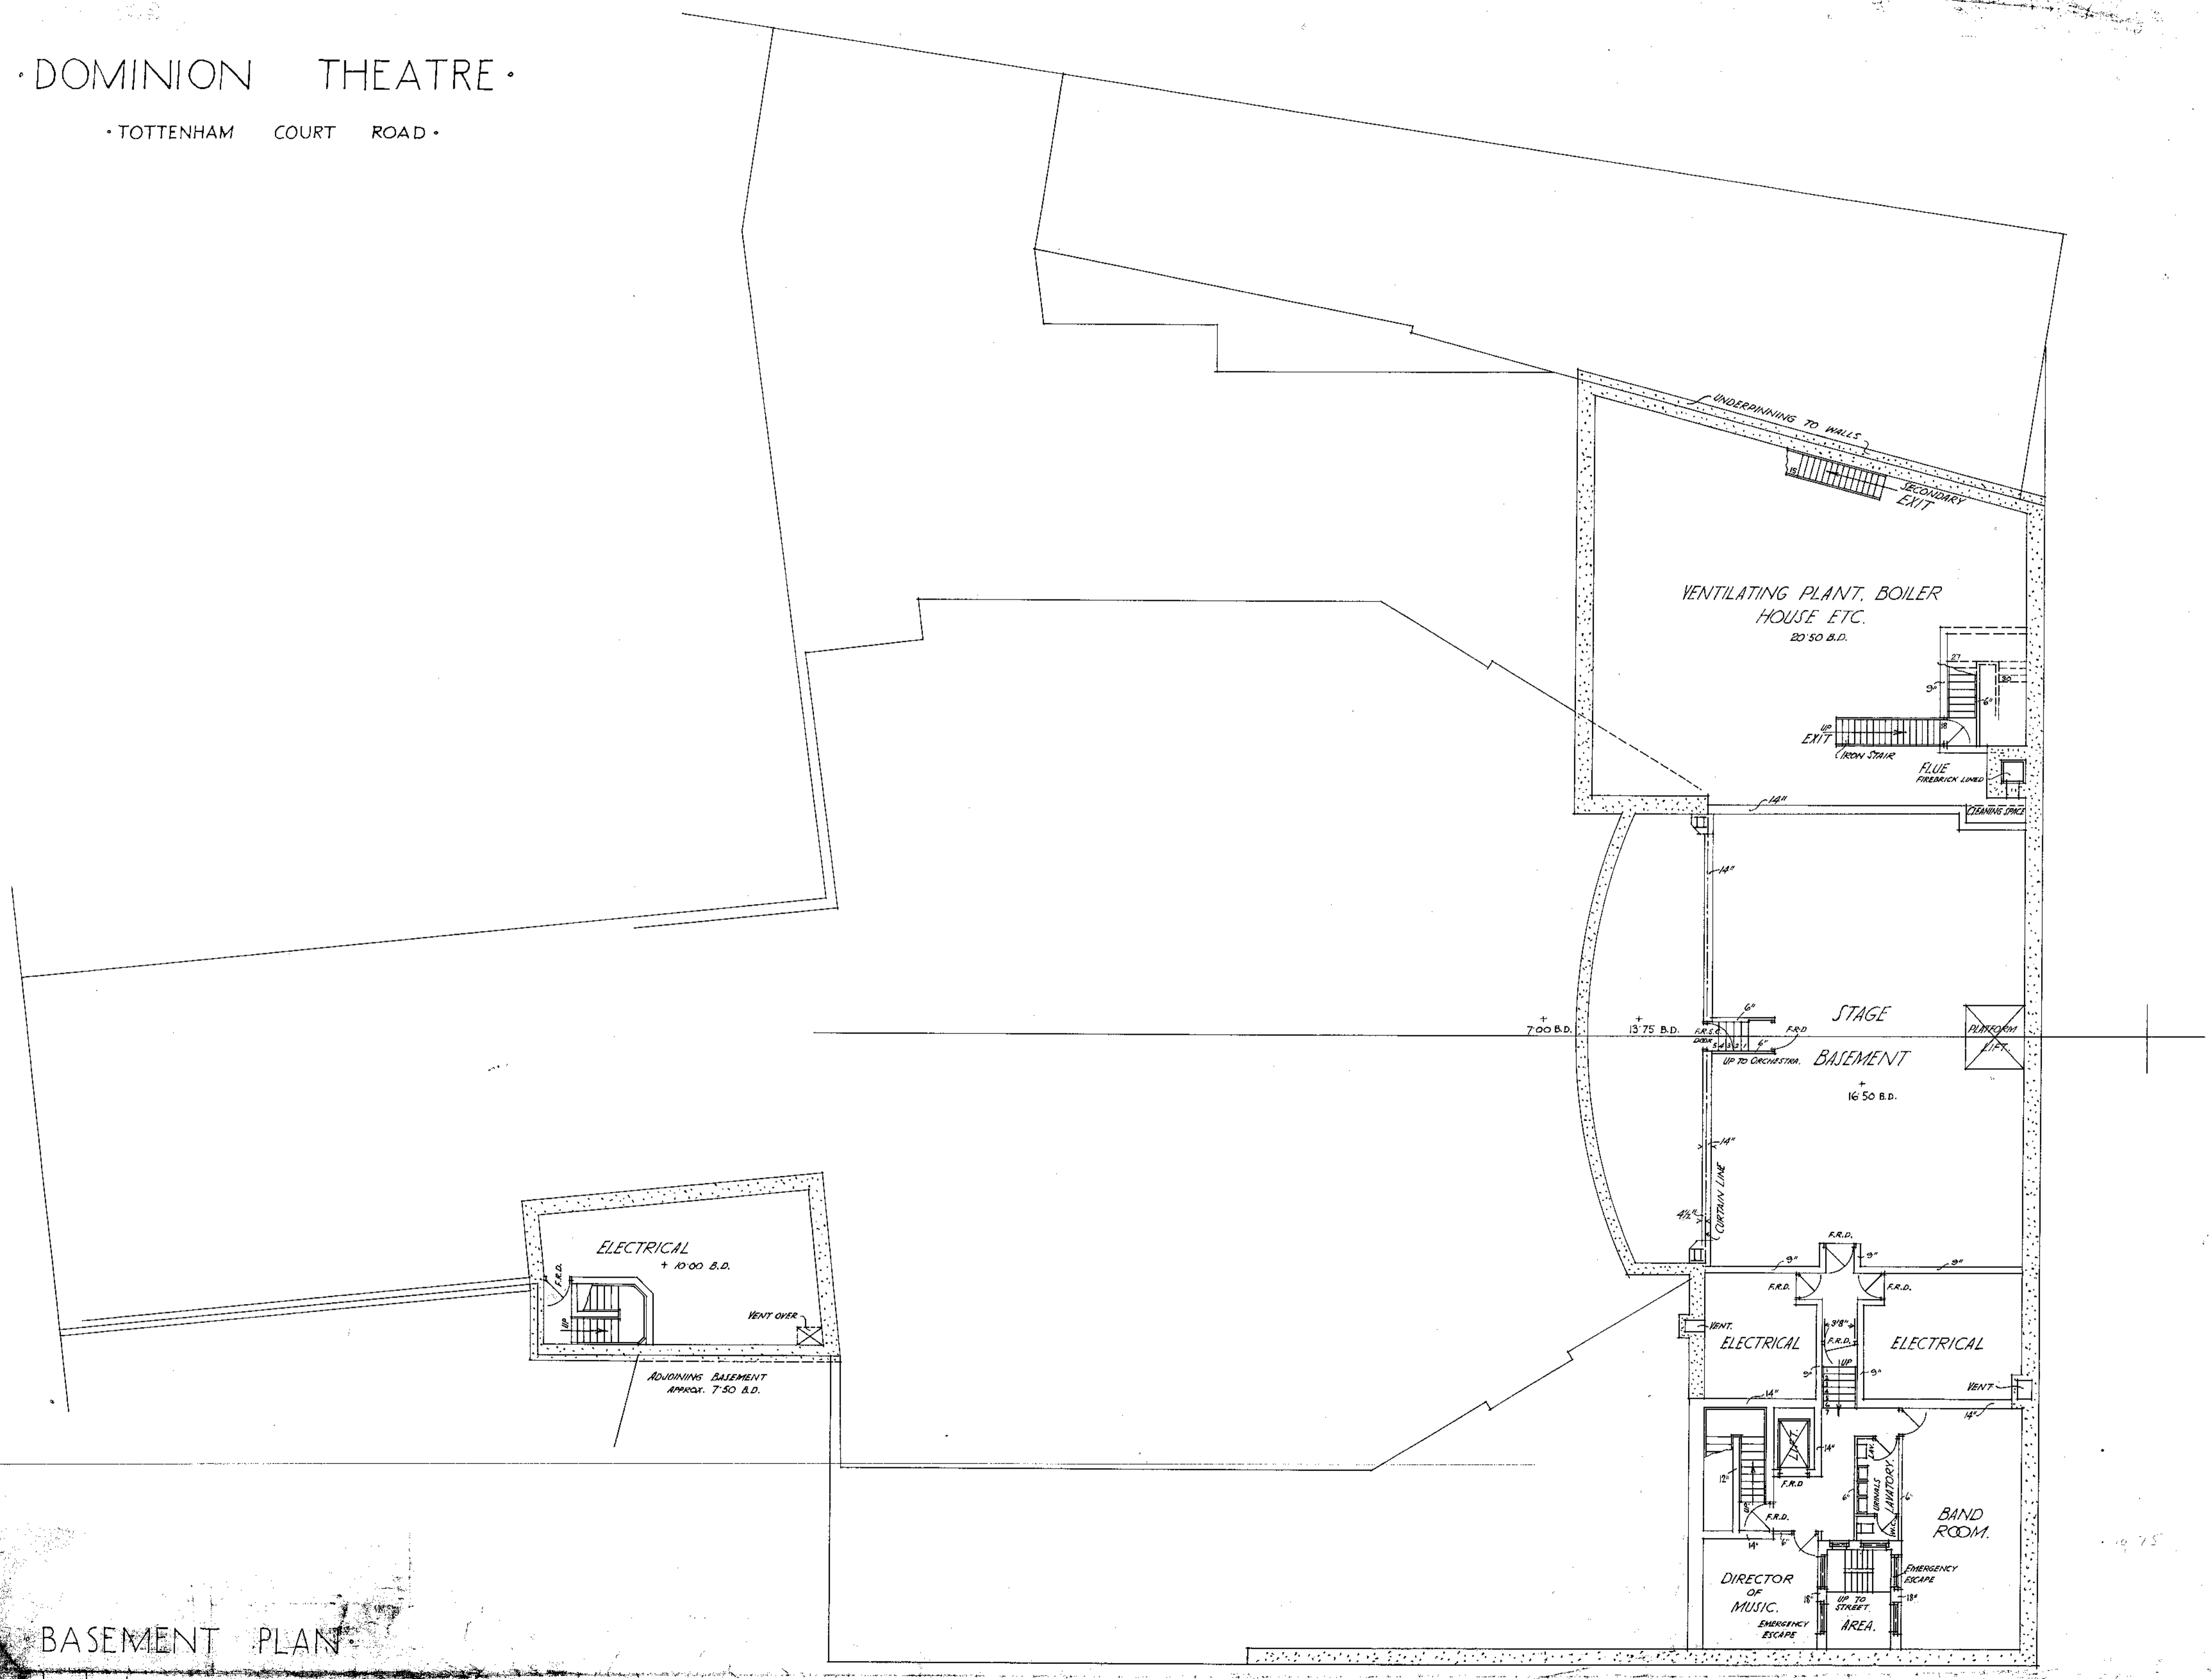

BASEMENT PLAN

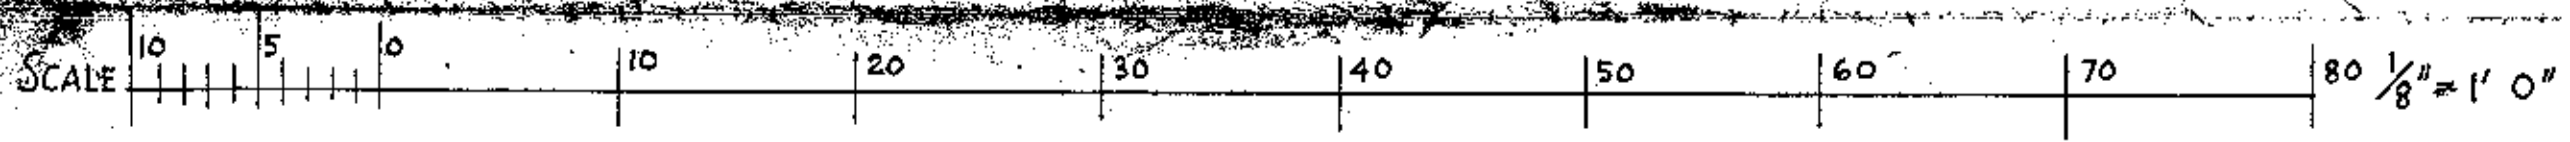

Wm & T.R. MILBURN, F.F.R.I.B.A., ARCHITECTS, SUNDERLAND & LONDON, JANUARY 1928.

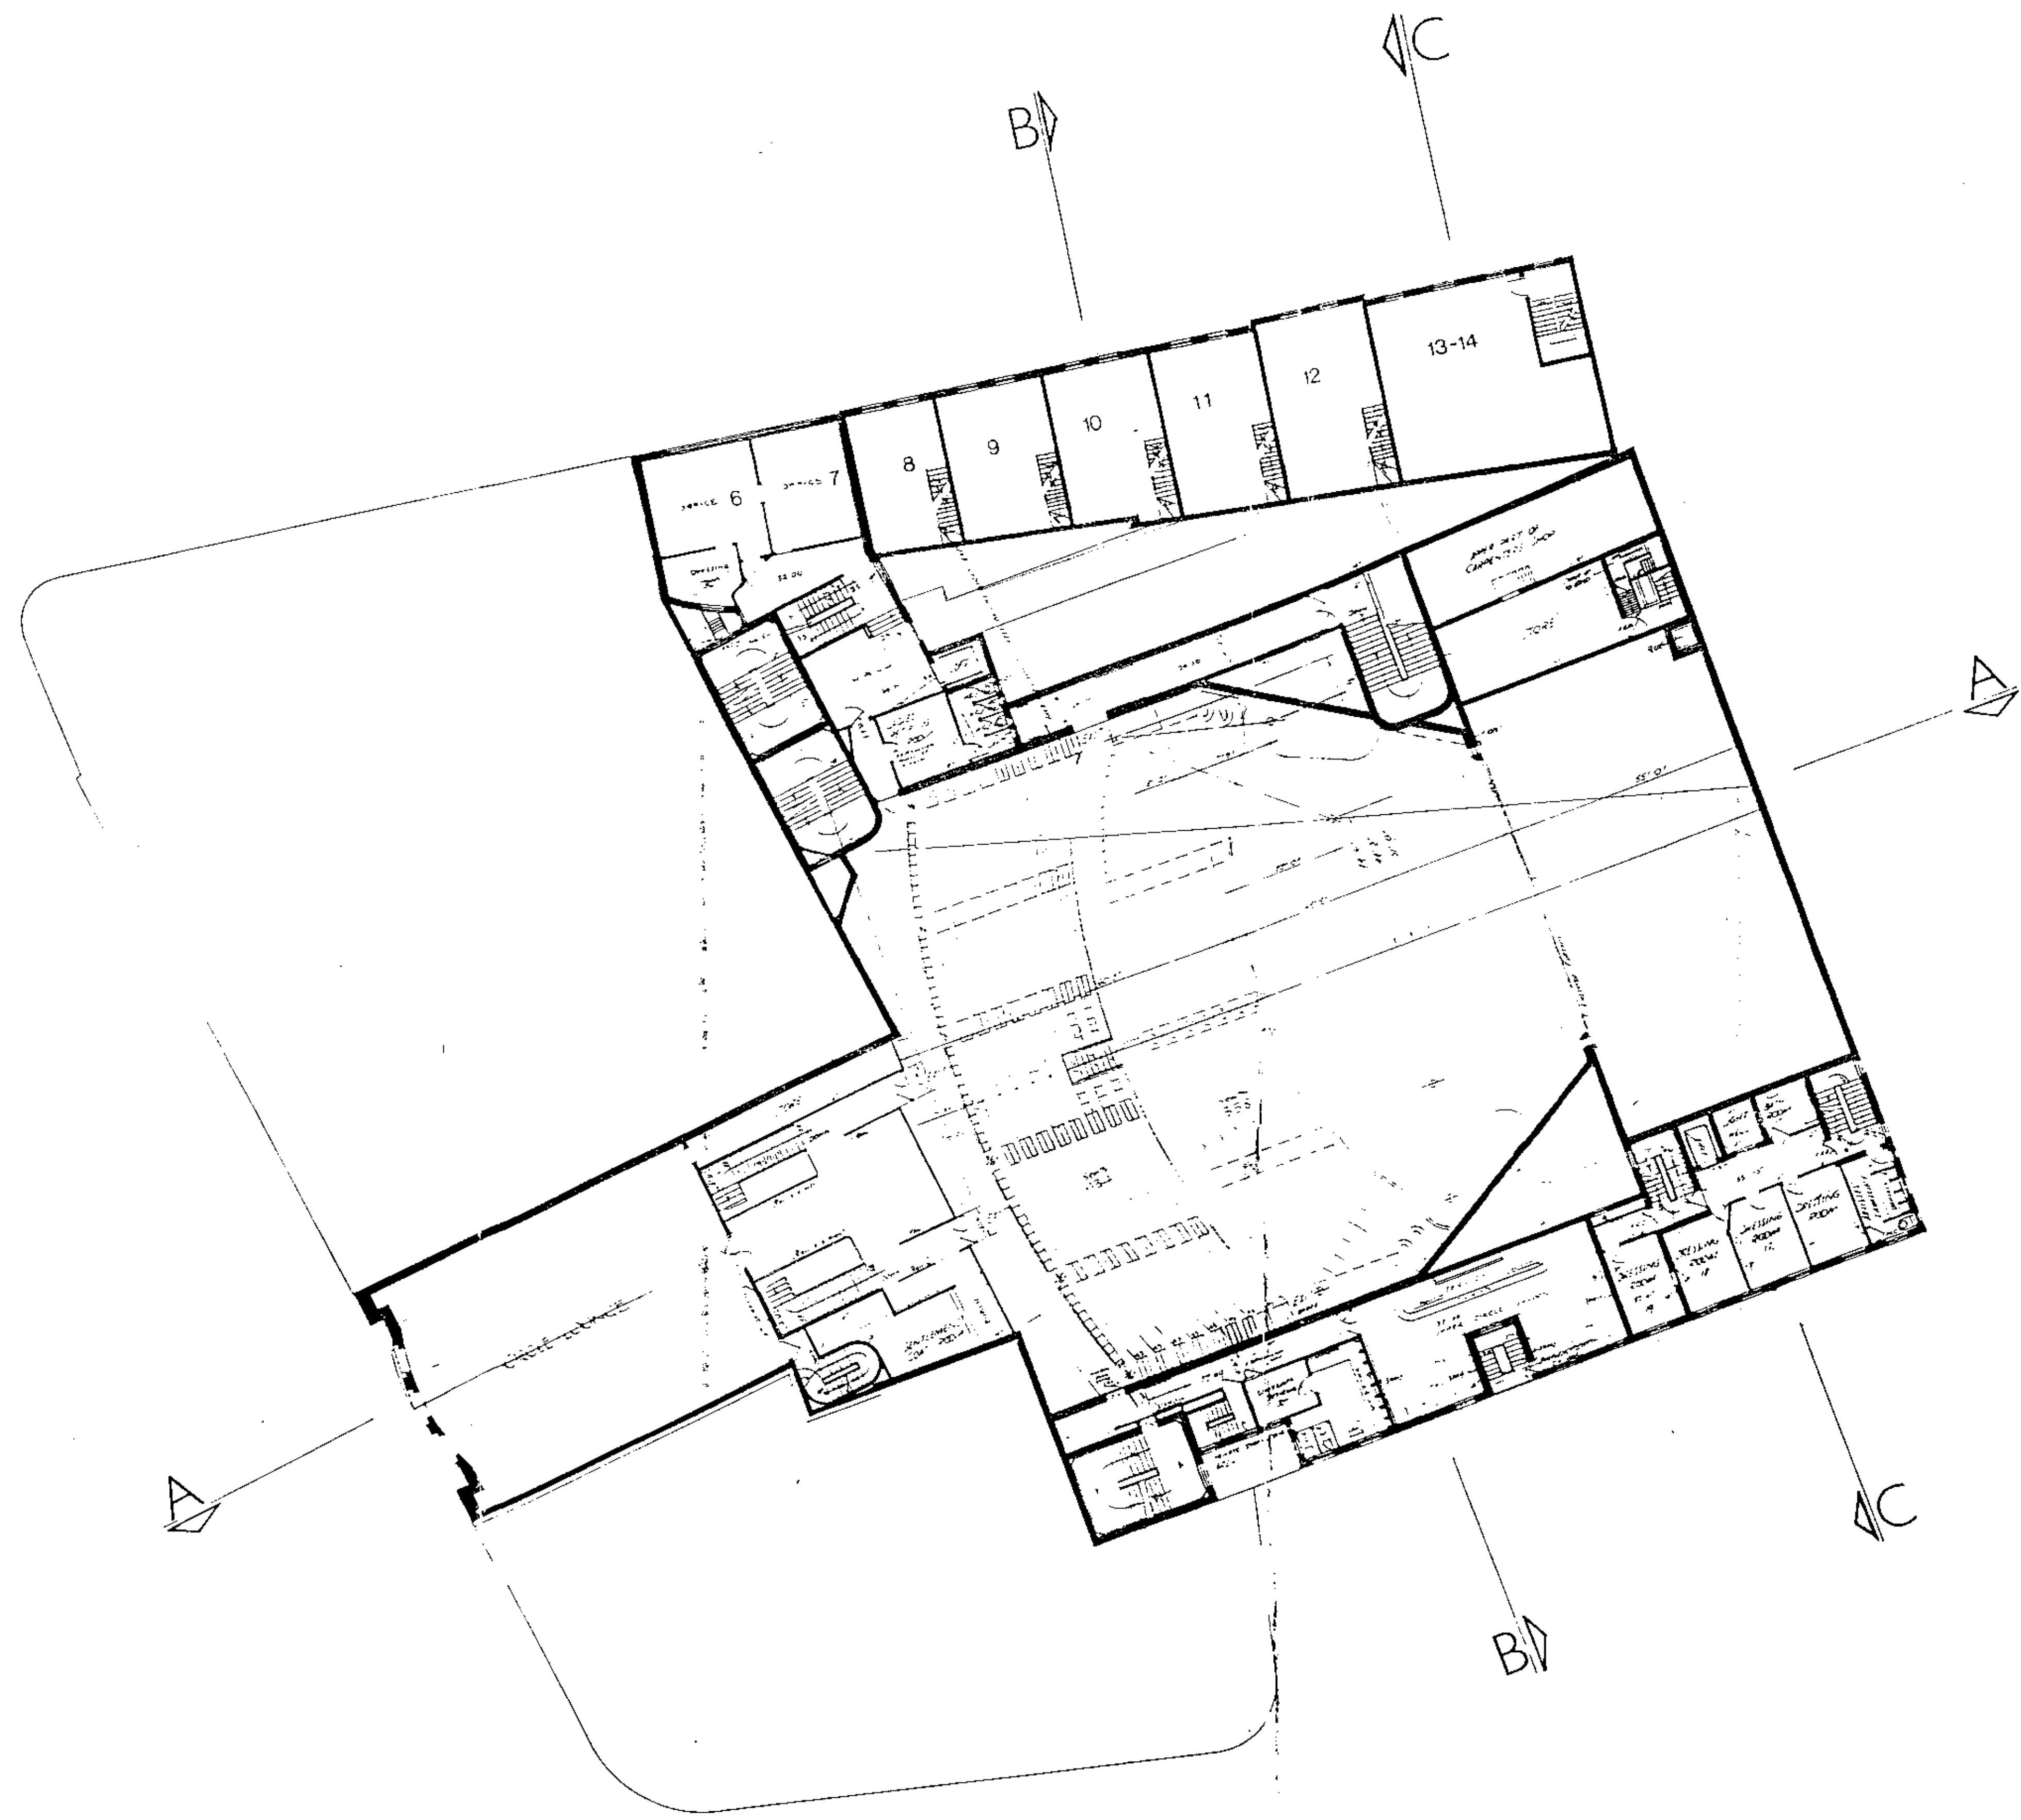

Persons & Street


GREEN LLOYD Architects
 36 BEDFORD ROW, LONDON, WC1R 4EJ
 Telephone 0 131 731 1111 Fax 0 131 731 1112

of
Dominion Development
 London

Drawing
First Floor Plan (Circle)
 as Existing

Scale 1:200 Date March 1989


app No	Draw No	Rev
1177	4	

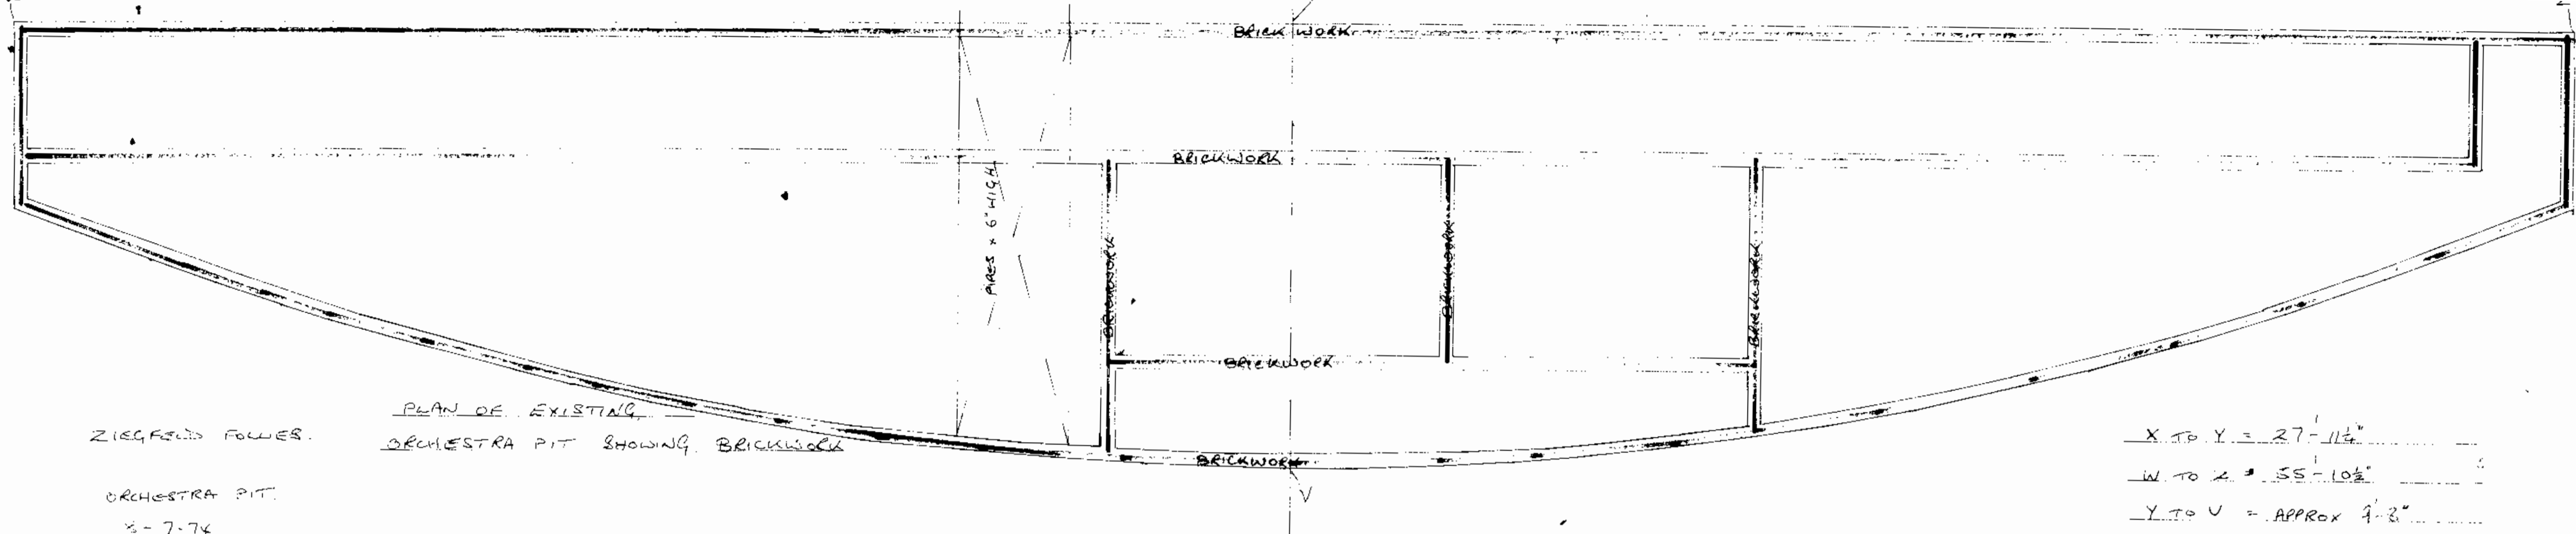



ZIEGLER'S FOLIES.
 ORCHESTRA PIT.
 PLAN OF EXISTING ORCHESTRA PIT SHOWING BRICKWORK

X TO Y = 27'-11 1/4"
 W TO Z = 55'-10 1/2"
 Y TO V = APPROX 4'-8"


ORCHESTRA PIT.
 1/2" - 7'-7 1/4"
 3/4" - 11'-0"
 TERR.

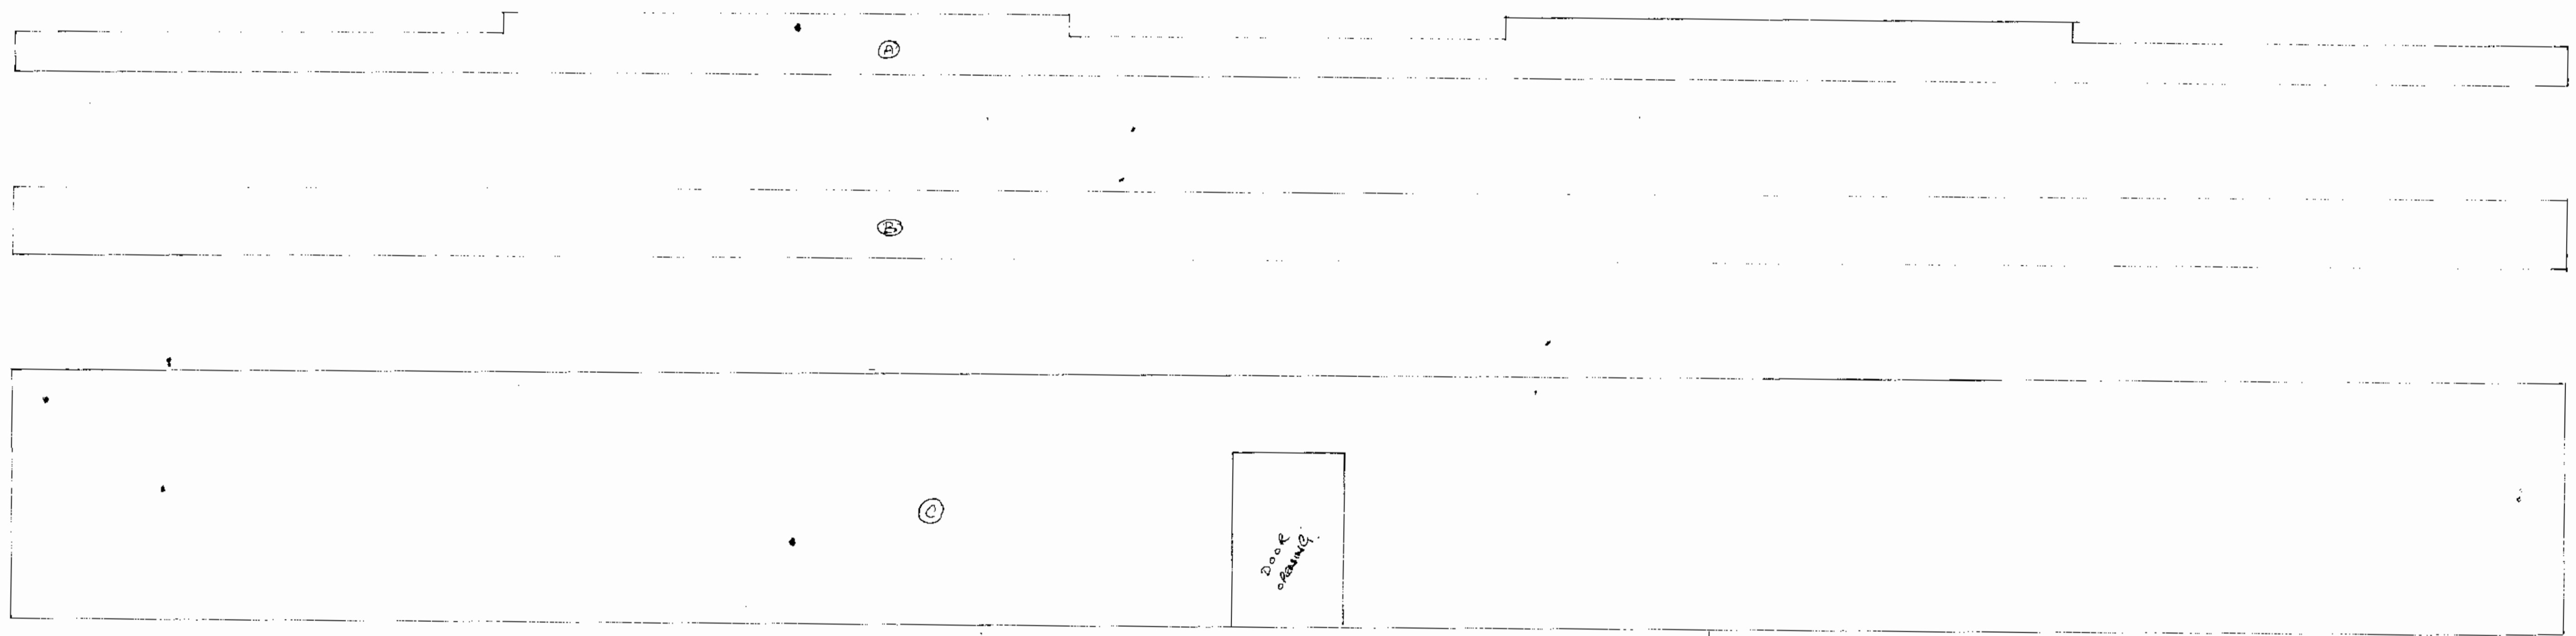

PLAN OF NEW ORCHESTRA PIT WITH PROPOSED ROSTRUMS. OP DRAWN REPEATED ON P. 5.

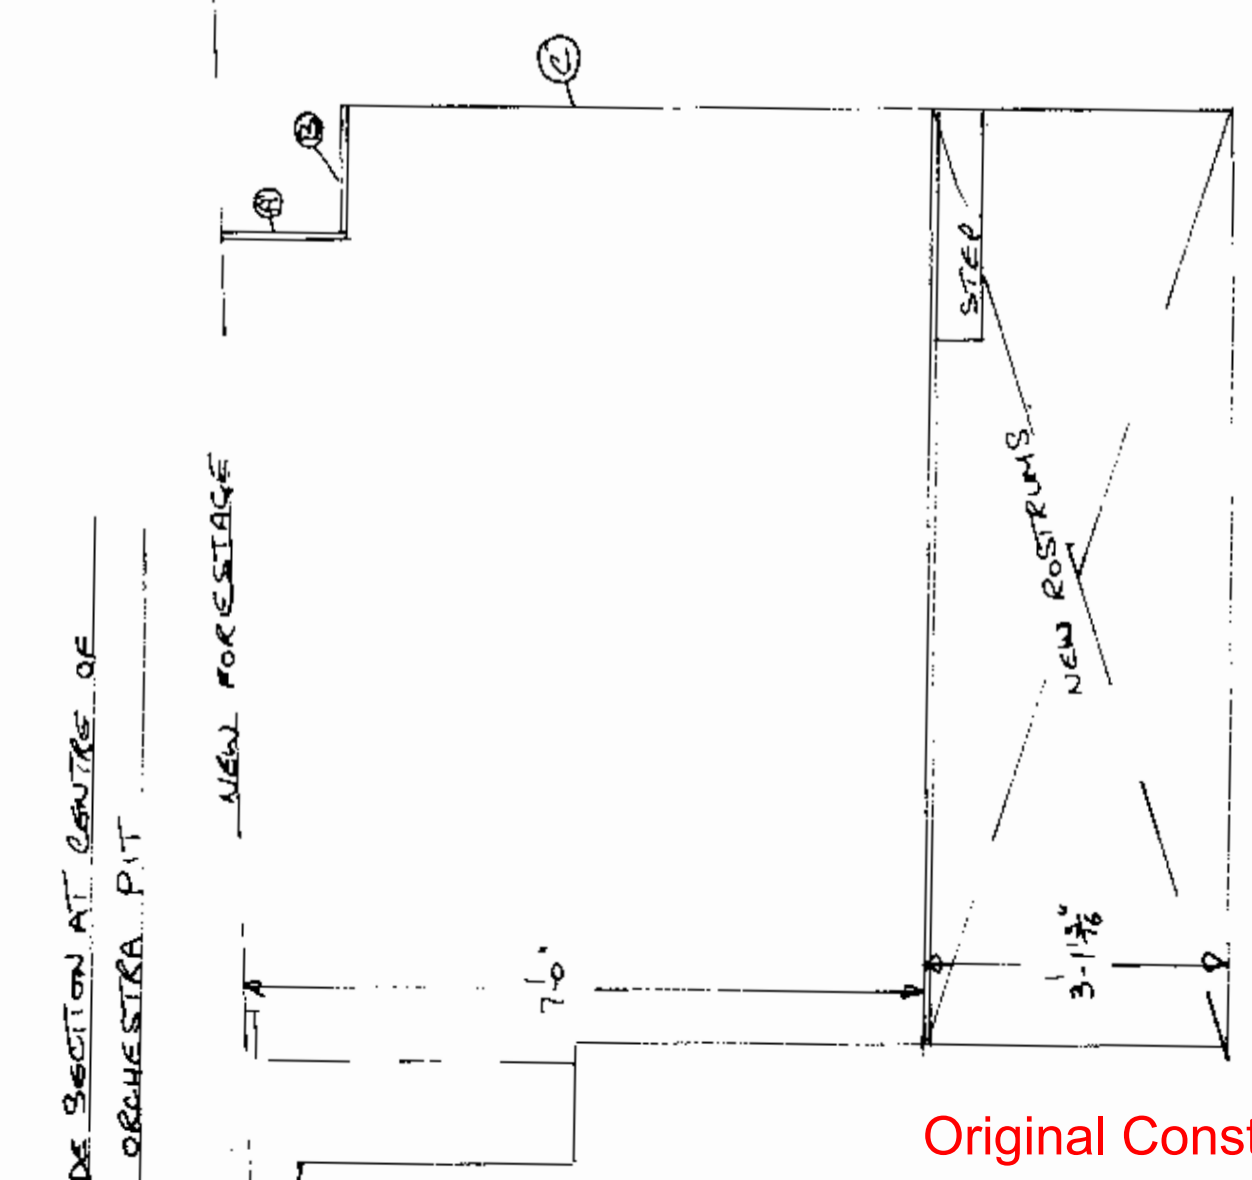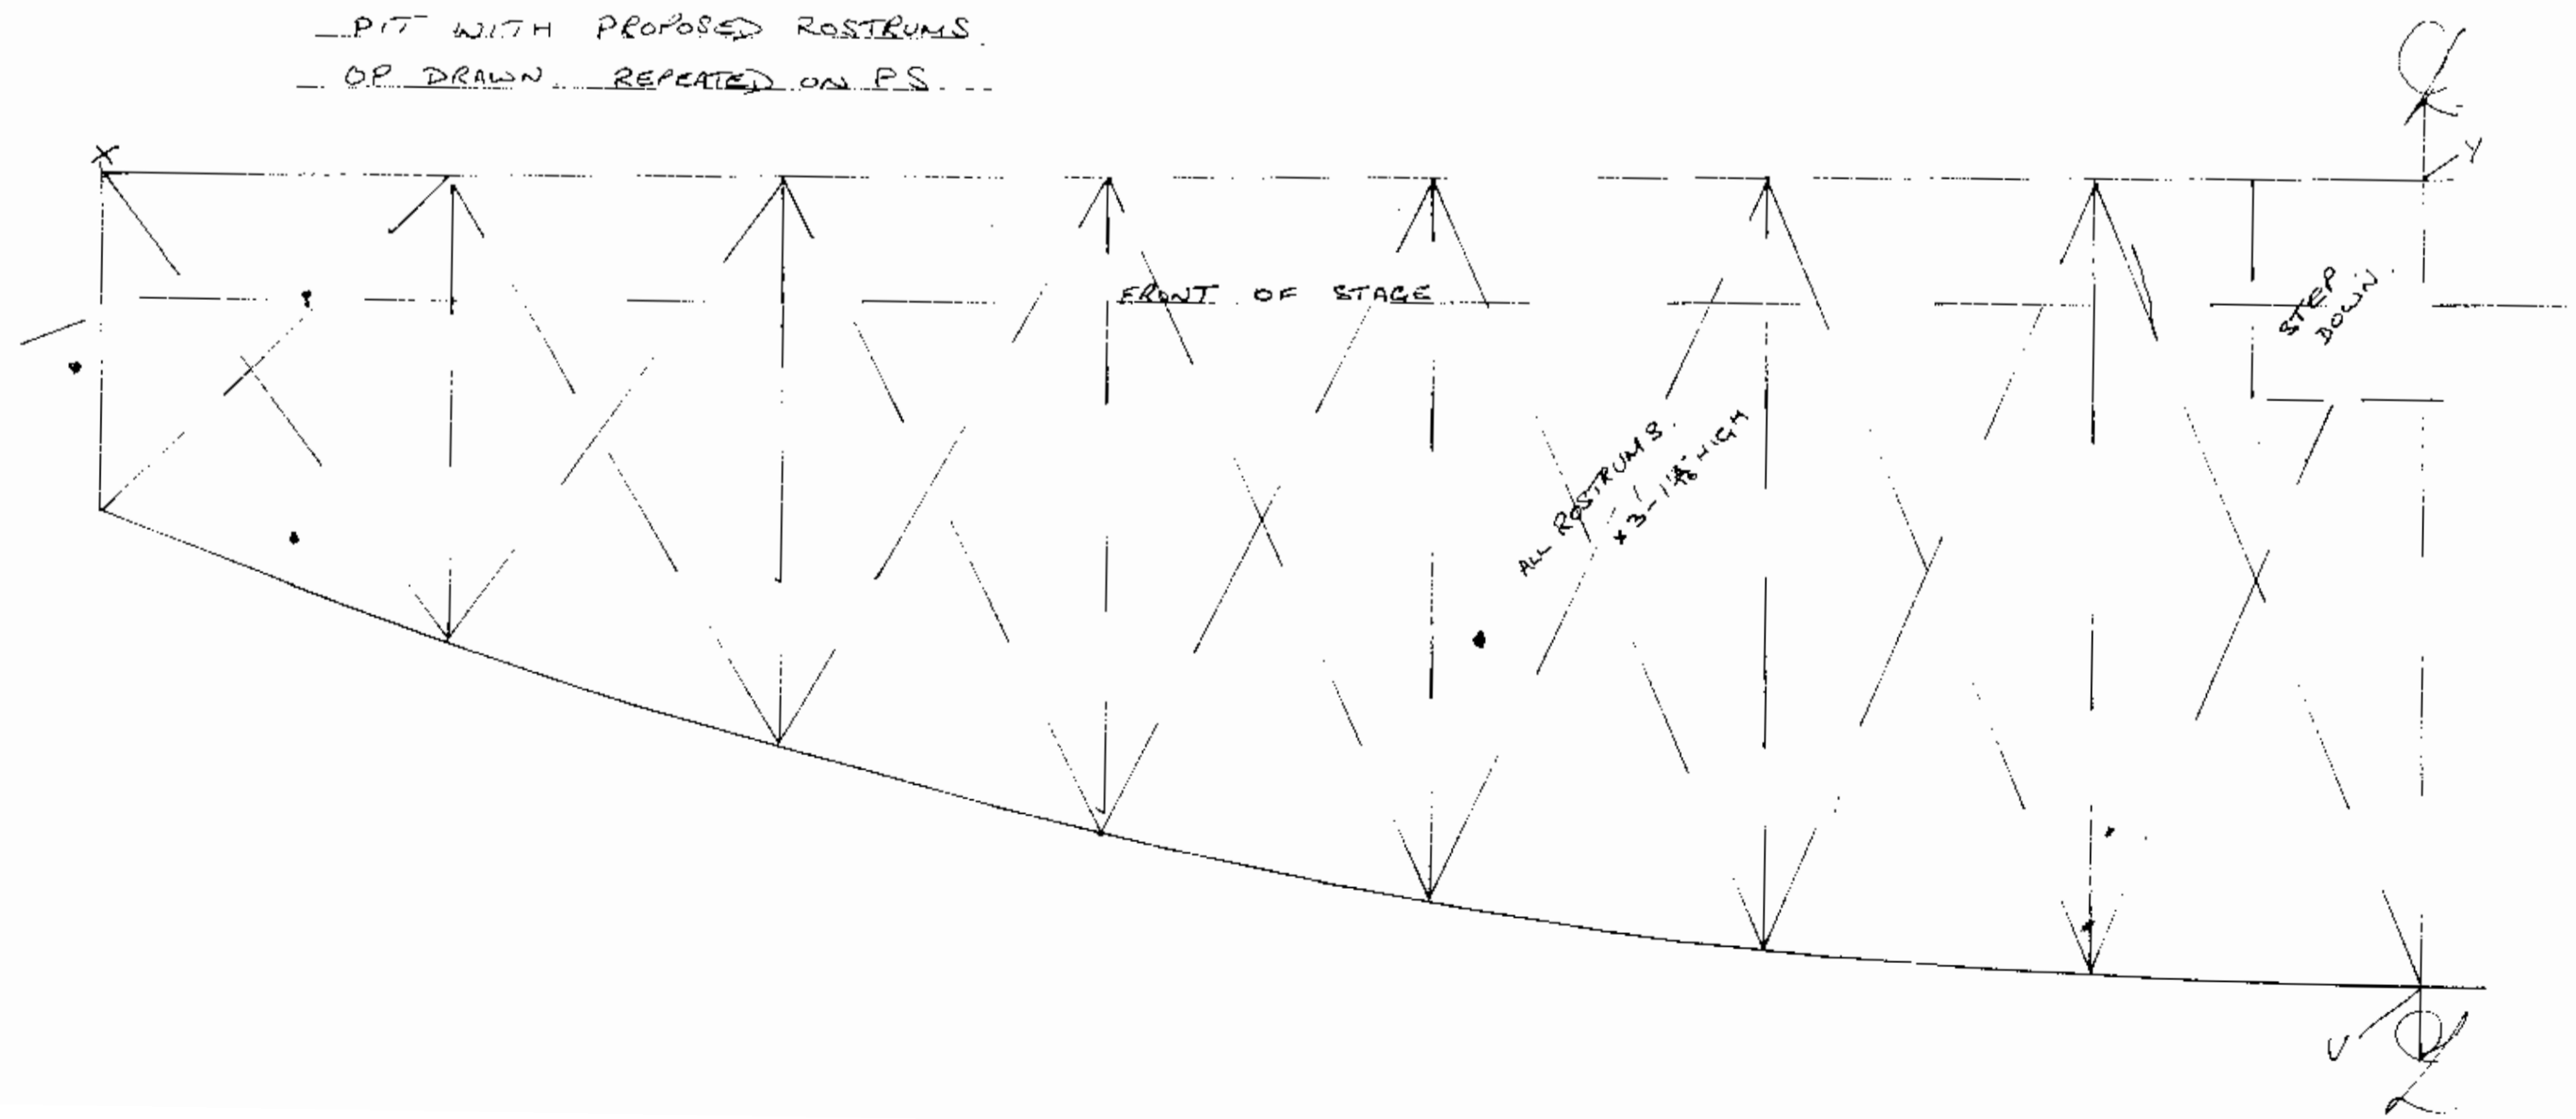

SIDE SECTION AT CENTER OF ORCHESTRA PIT

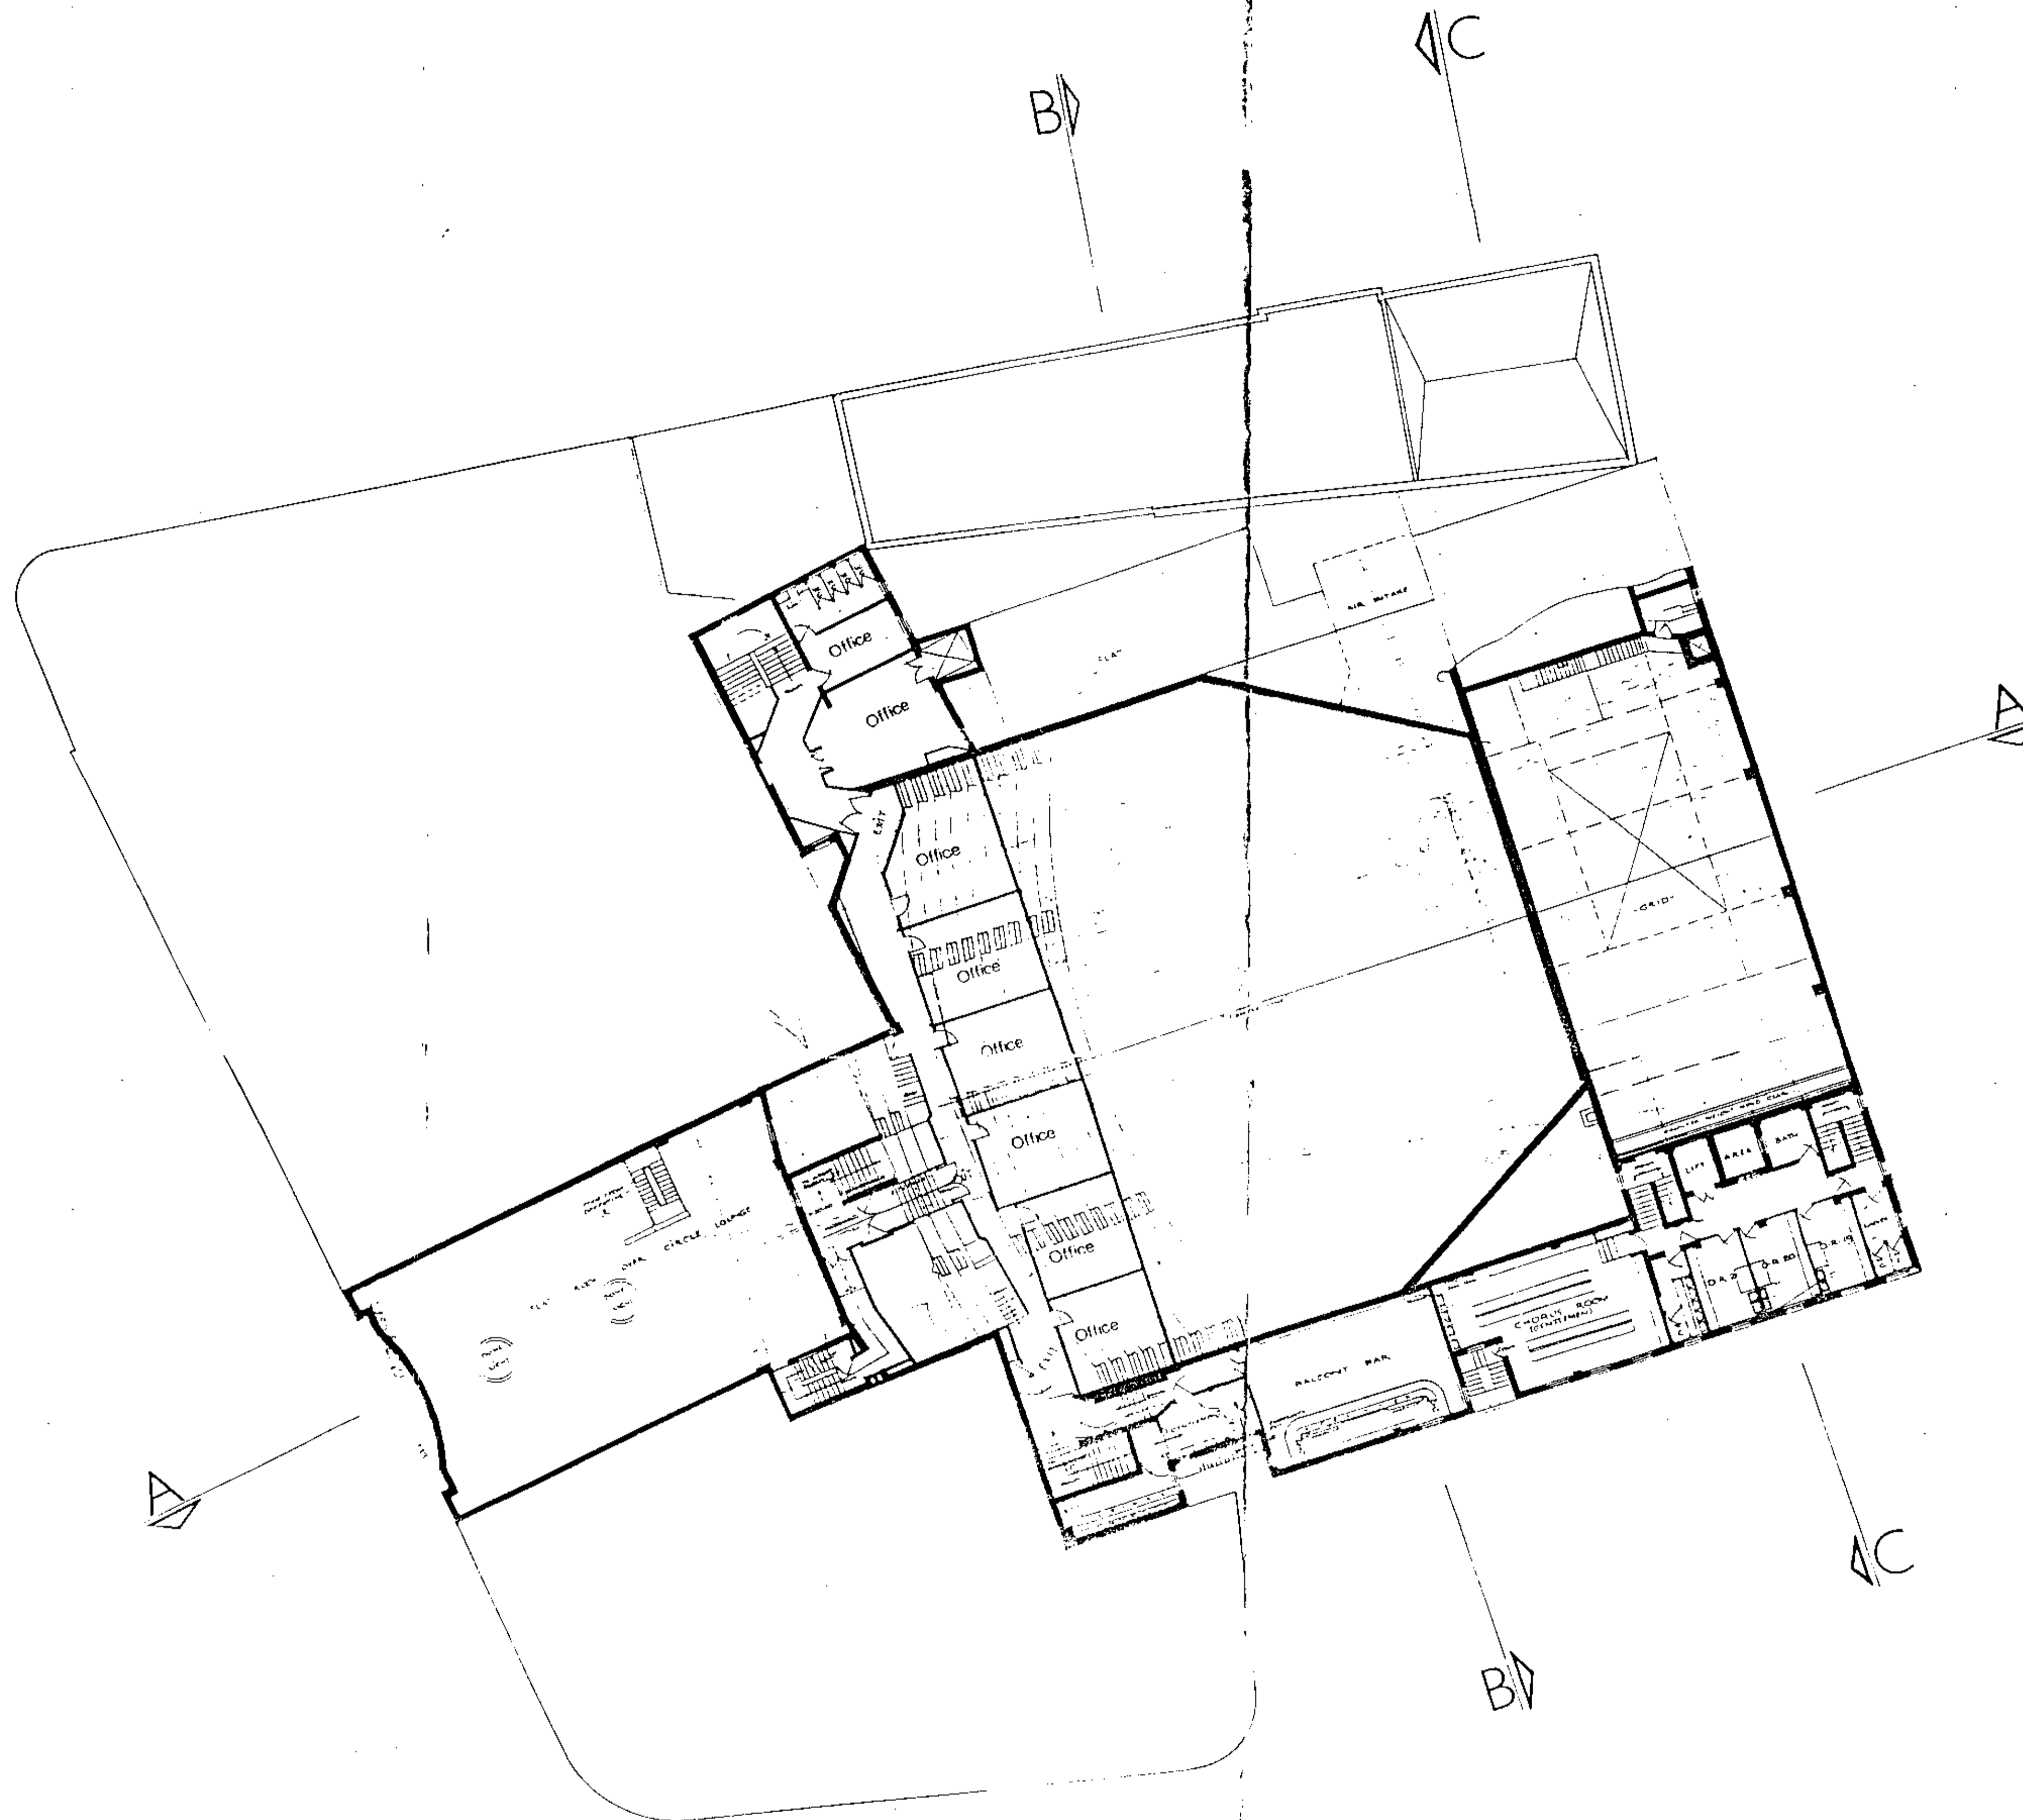

Notes



GREEN LLOYD Architects
 25 BEDFORD ROW LONDON WC1R 4EJ
 Telephone 01-479 9771 Facsimile 01-479 9772

Client: Dominion Development
 London


Drawn: Second Floor (Balcony)
 Plan as Existing

Scale: 1:200 Date: March 1989

1177	5	
------	---	--

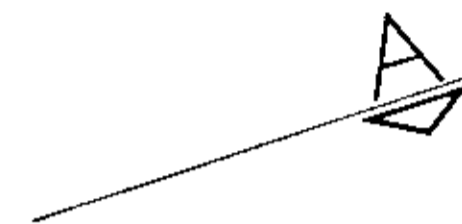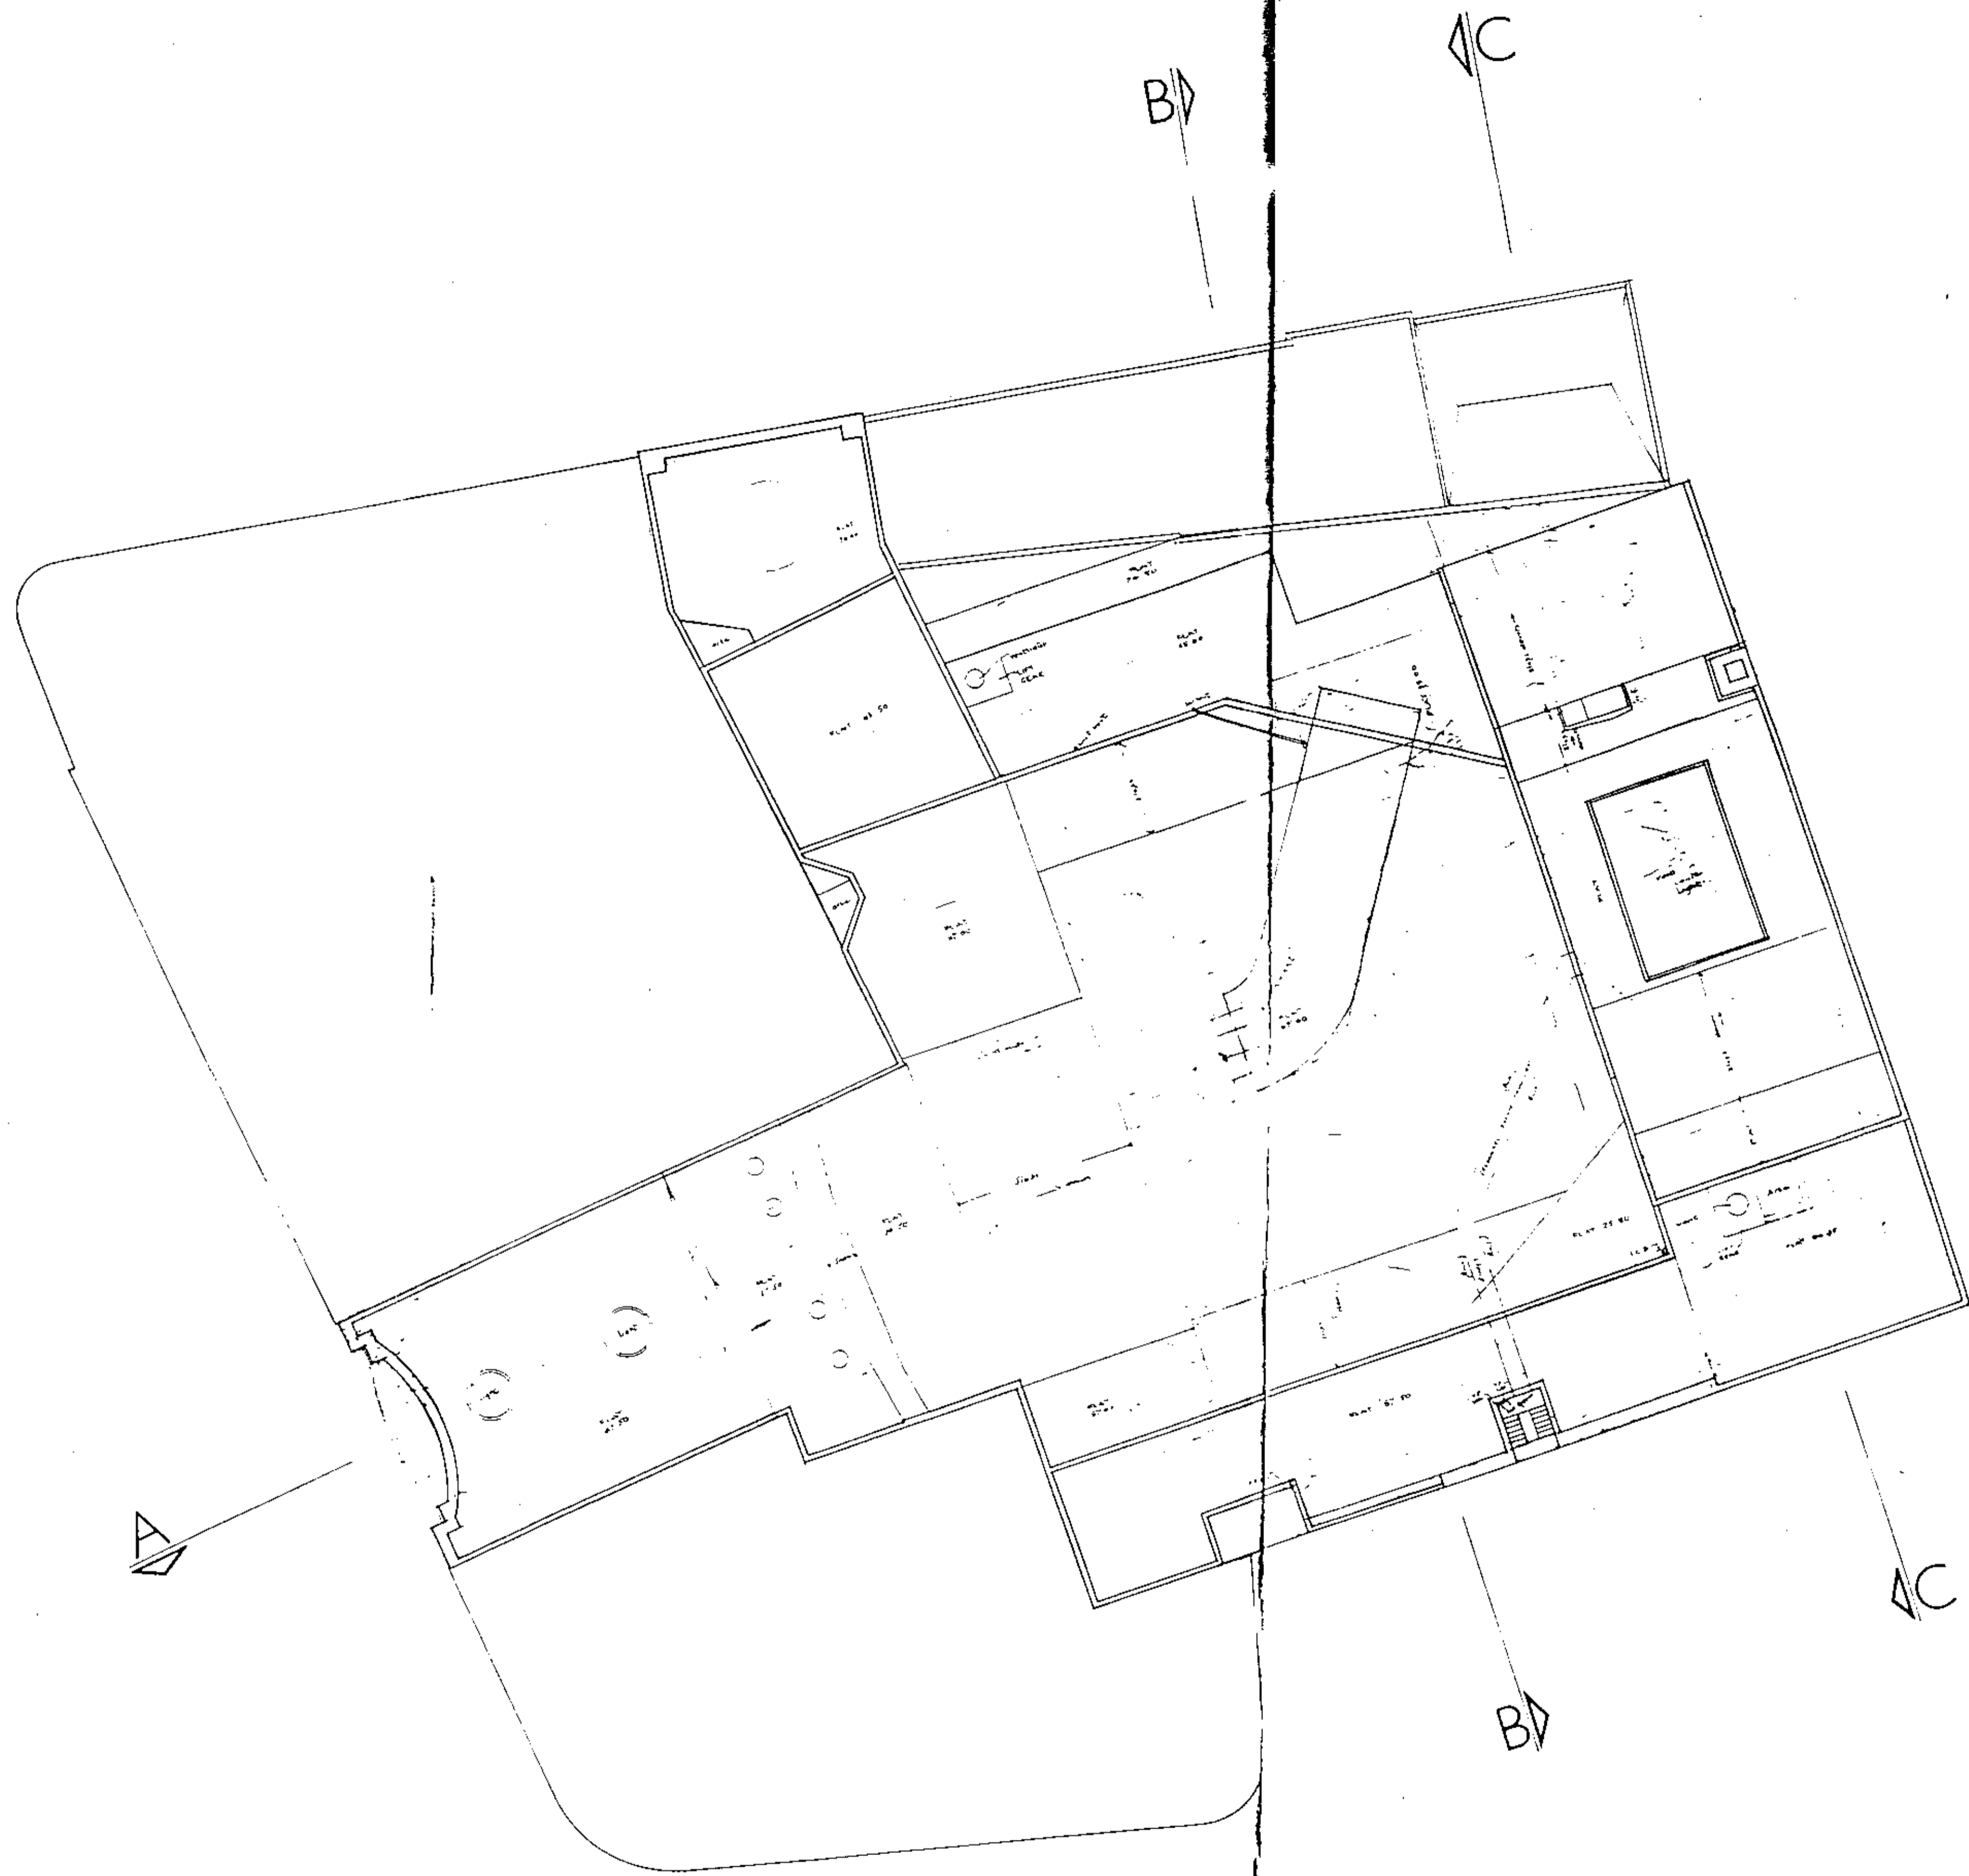

<small>Revision & Date</small> GREEN LLOYD Architects <small>36 BEDFORD ROW LONDON WC1R 4EJ</small> <small>Telephone: 01-464 1771 Facsimile: 01-464 1772</small>		
<small>Client</small> Dominion Development London		
<small>Drawing</small> Roof Plan (as Existing)		
<small>Scale</small> 1:200	<small>Date</small> March 1989	
<small>Sheet No</small> 1177	<small>Drawn</small> 6	<small>Re</small>

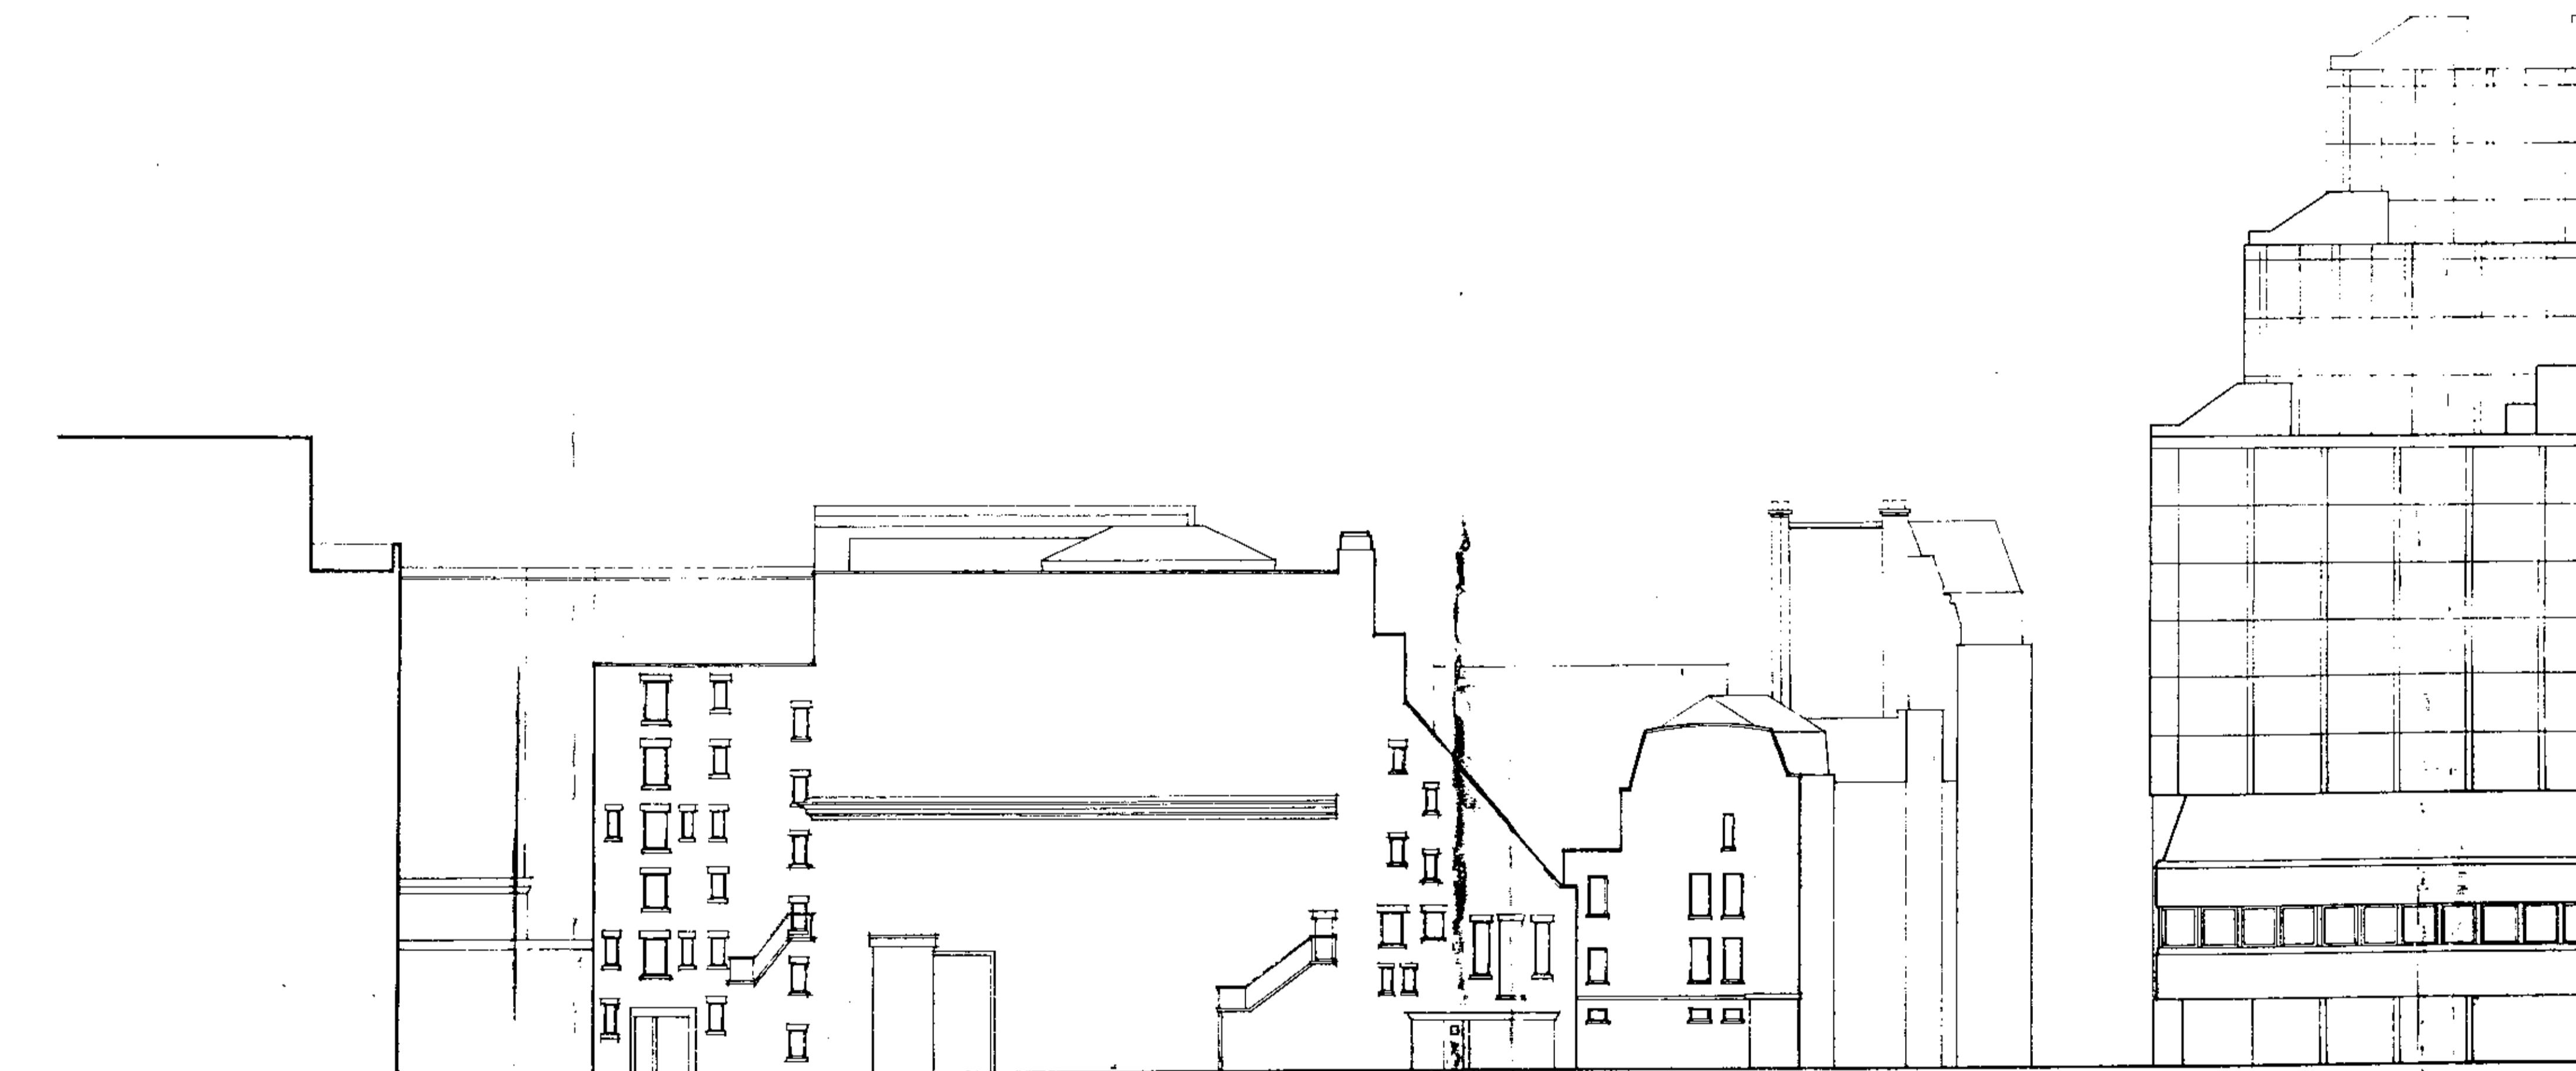

2571/13 View

Dominion Court Elevation

Revisions & Issues


GREEN LLOYD Architects
 36 BEDFORD ROW LONDON WC1R 4JH
 Telephone: 01-831 7311 Facsimile: 01-404 0772

Job Dominion Development
 London

Drawing Dominion Court Elevation
 (as Existing)

Scale 1:200 Date February 1989

Job No. 1177	Dwg No. 10	Rev.
-----------------	---------------	------

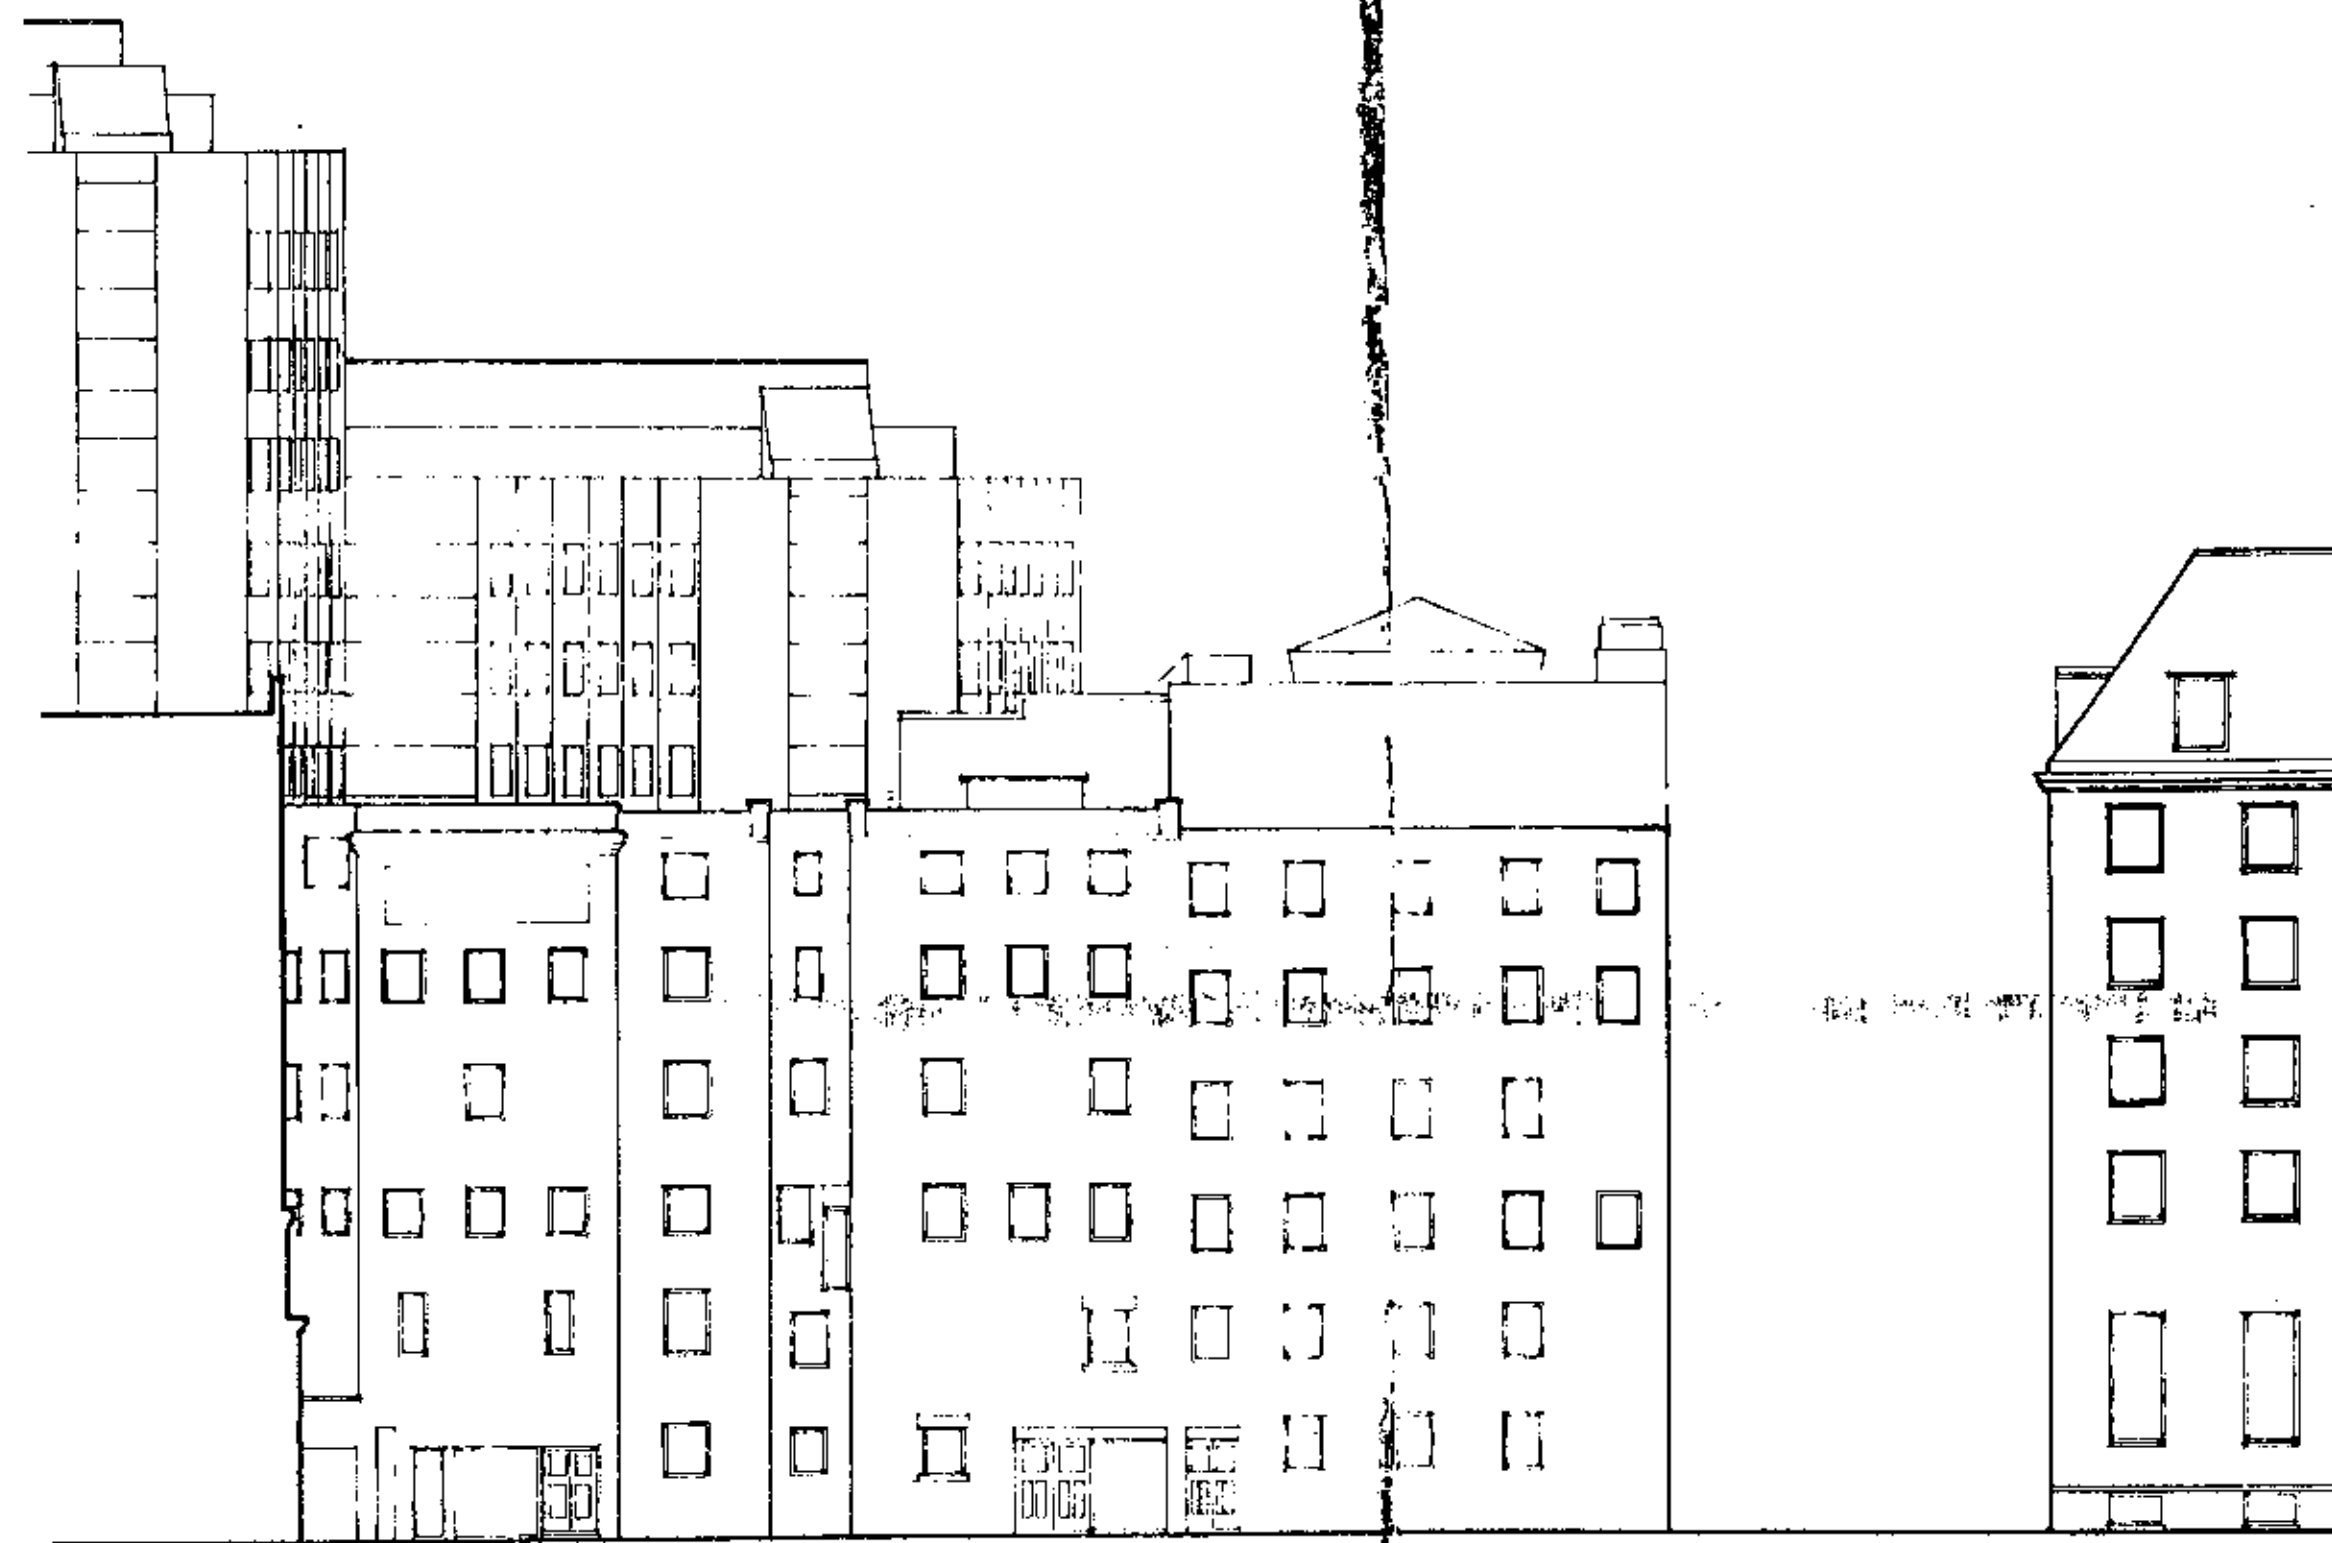

Bainbridge Street Elevation

Revisions & Issues

GREEN LLOYD Architects
 36 BEDFORD ROW LONDON WC1R 4JH
 Telephone: 01-831 7311 Facsimile: 01-404 0772

Job Dominion Development
 London


Drawing Bainbridge Street
 Elevation (Existing)

Scale 1:200 Date February 1989

Job No. 1177	Dwg No. 11	Rev
-----------------	---------------	-----

DO NOT SCALE FROM DRAWING
ALL DIMENSIONS TO BE CHECKED ON SITE

ALL HEIGHTS IN MILLIMETRES
ALL MEASUREMENTS TAKEN TO EXISTING
SURFACE FINISHES
ARBITRARY GRID
LEVELS RELATE TO OS DATUM

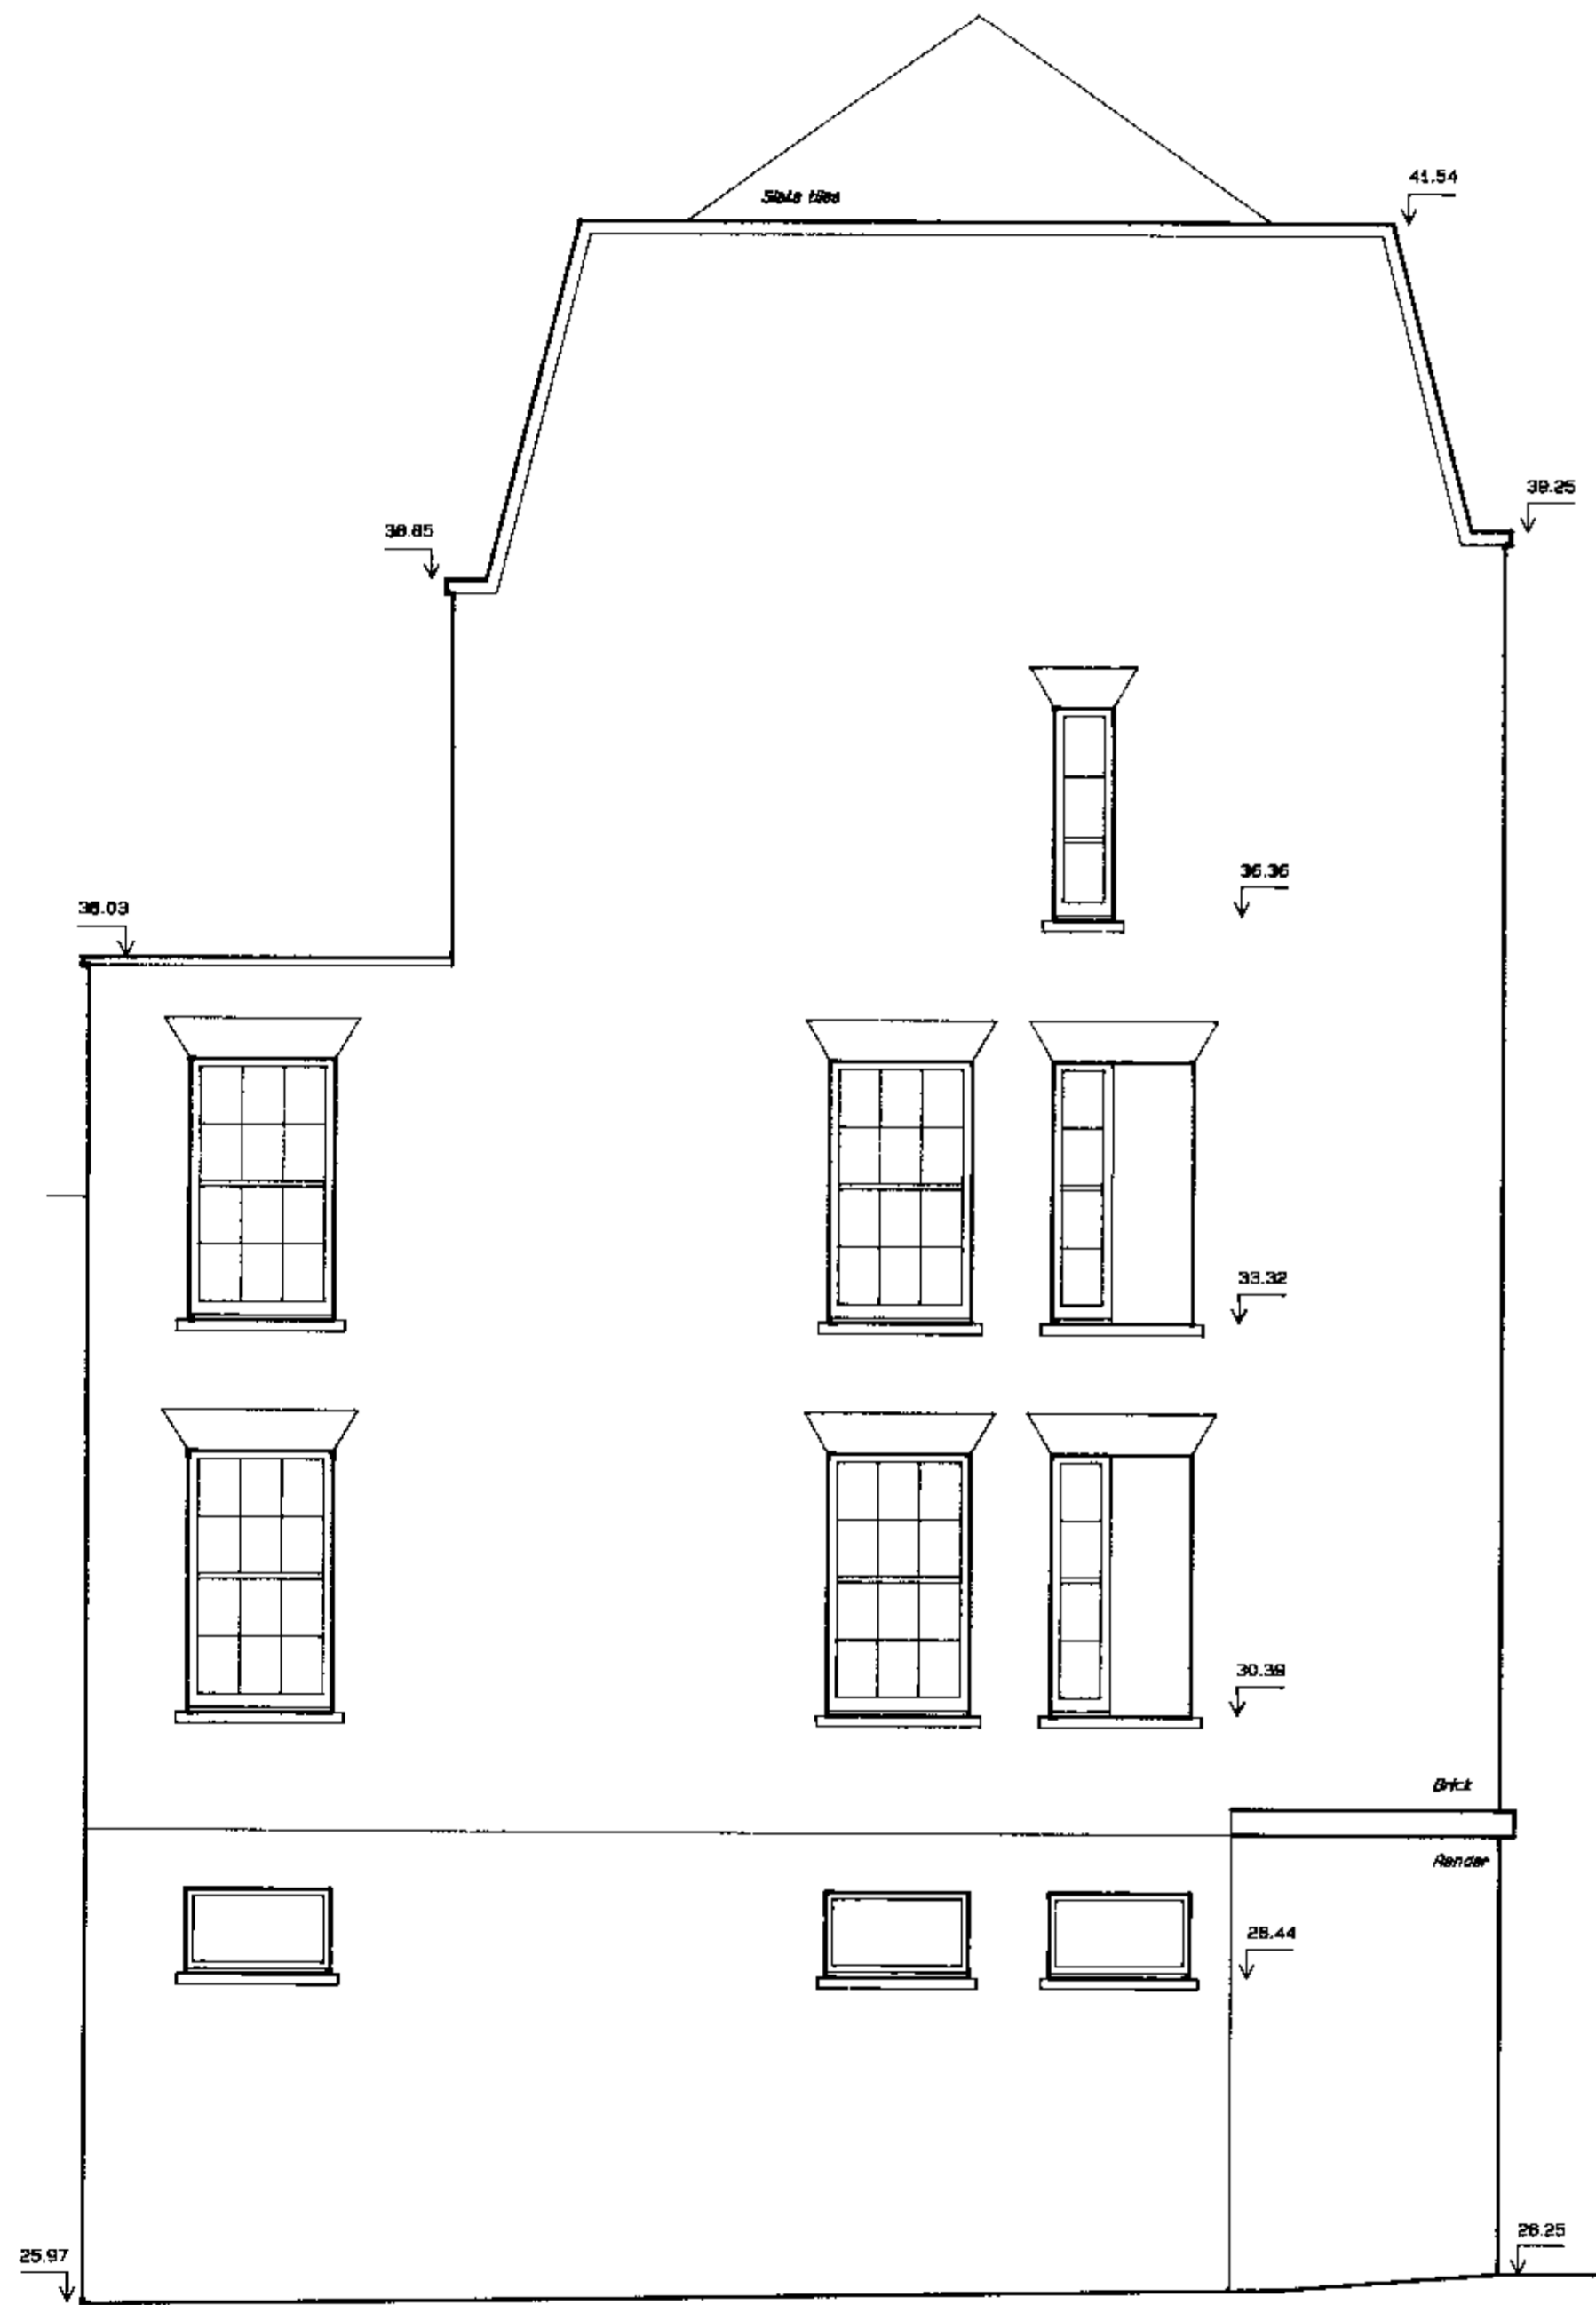

No.13/14

SIDE ELEVATION



No.14

No.13

No.12

TO SHEET 1

REVISIONS	DATE	BY

matrix
0181-884 0882


PROJECT
DOMINION THEATRE

TITLE
**ELEVATIONS - FRONT & SIDE
GREAT RUSSELL ST.
Sheet 2 of 2
AS EXISTING**



SCALE	1/50	DATE	MAY 1996
DRAWN BY	SN/SM	CHECKED BY	DY
DRAWING NO.	10	FILE NO.	96/339

DOMINION THEATRE TOTTENHAM COURT ROAD

GOULD THEATRE COLLECTION
23 Brookwood Court
LOUGHBOROUGH LEICS. LE11 0JA
TEL: 0509-218333/22957

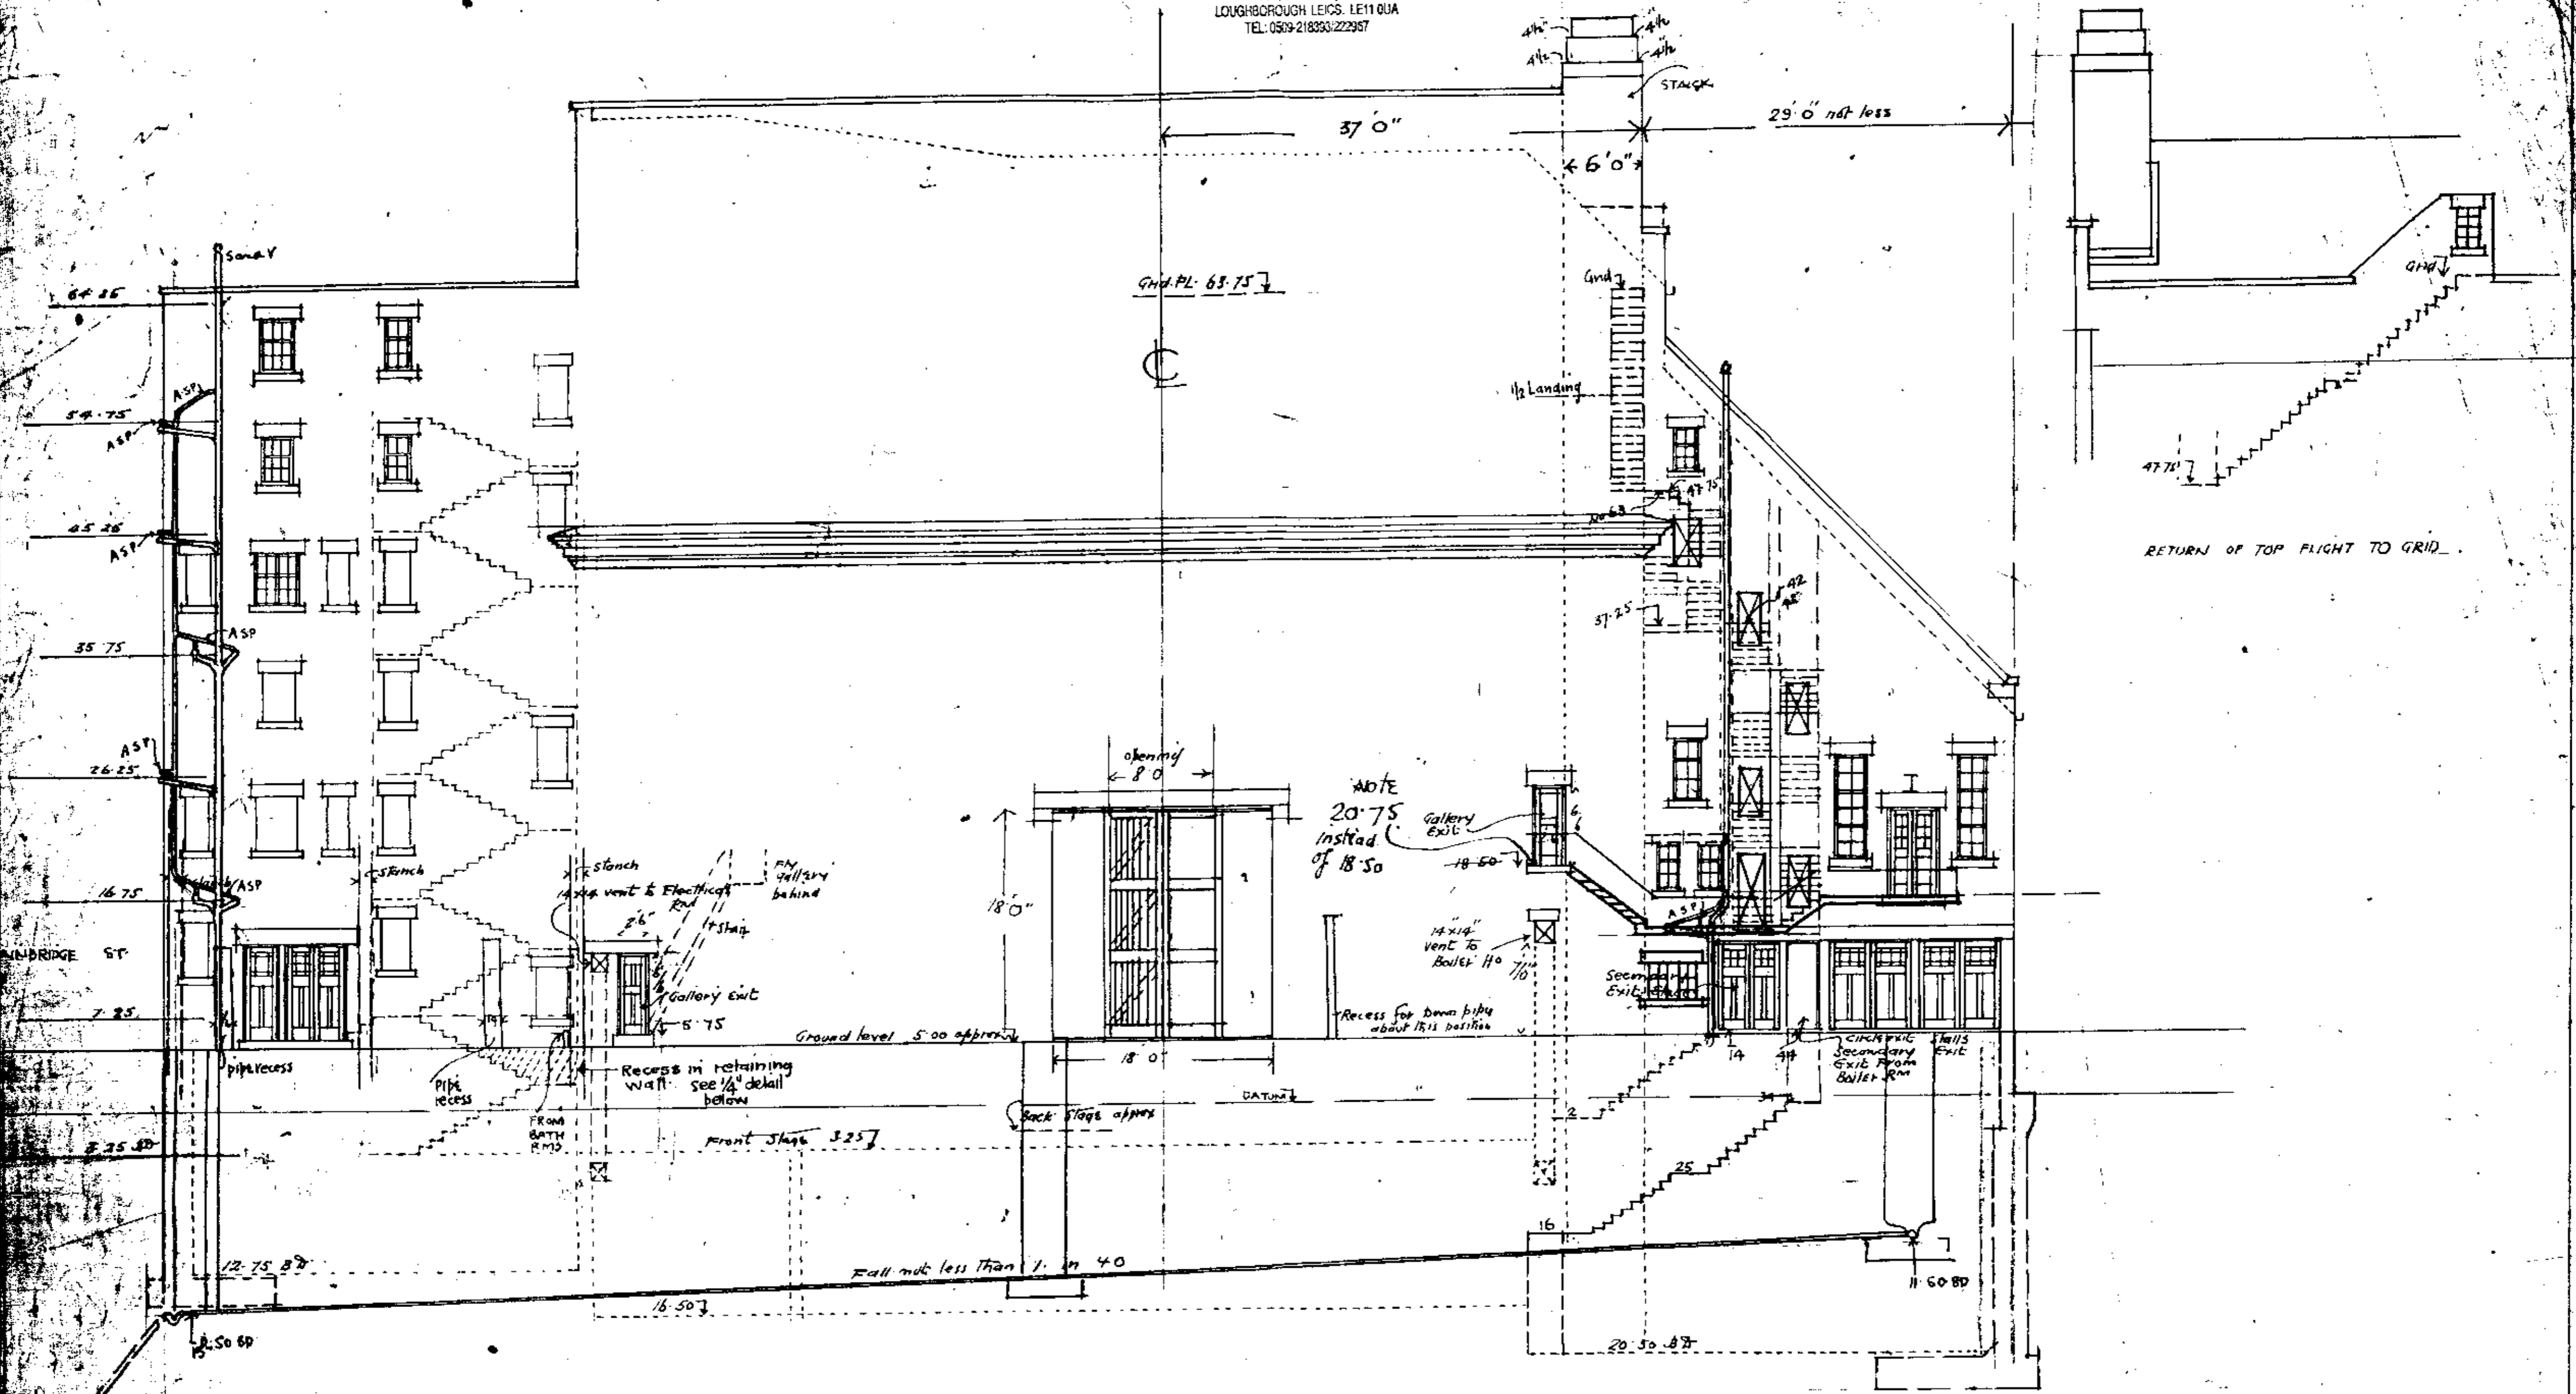

ELEVATION TO PRIVATE ROAD

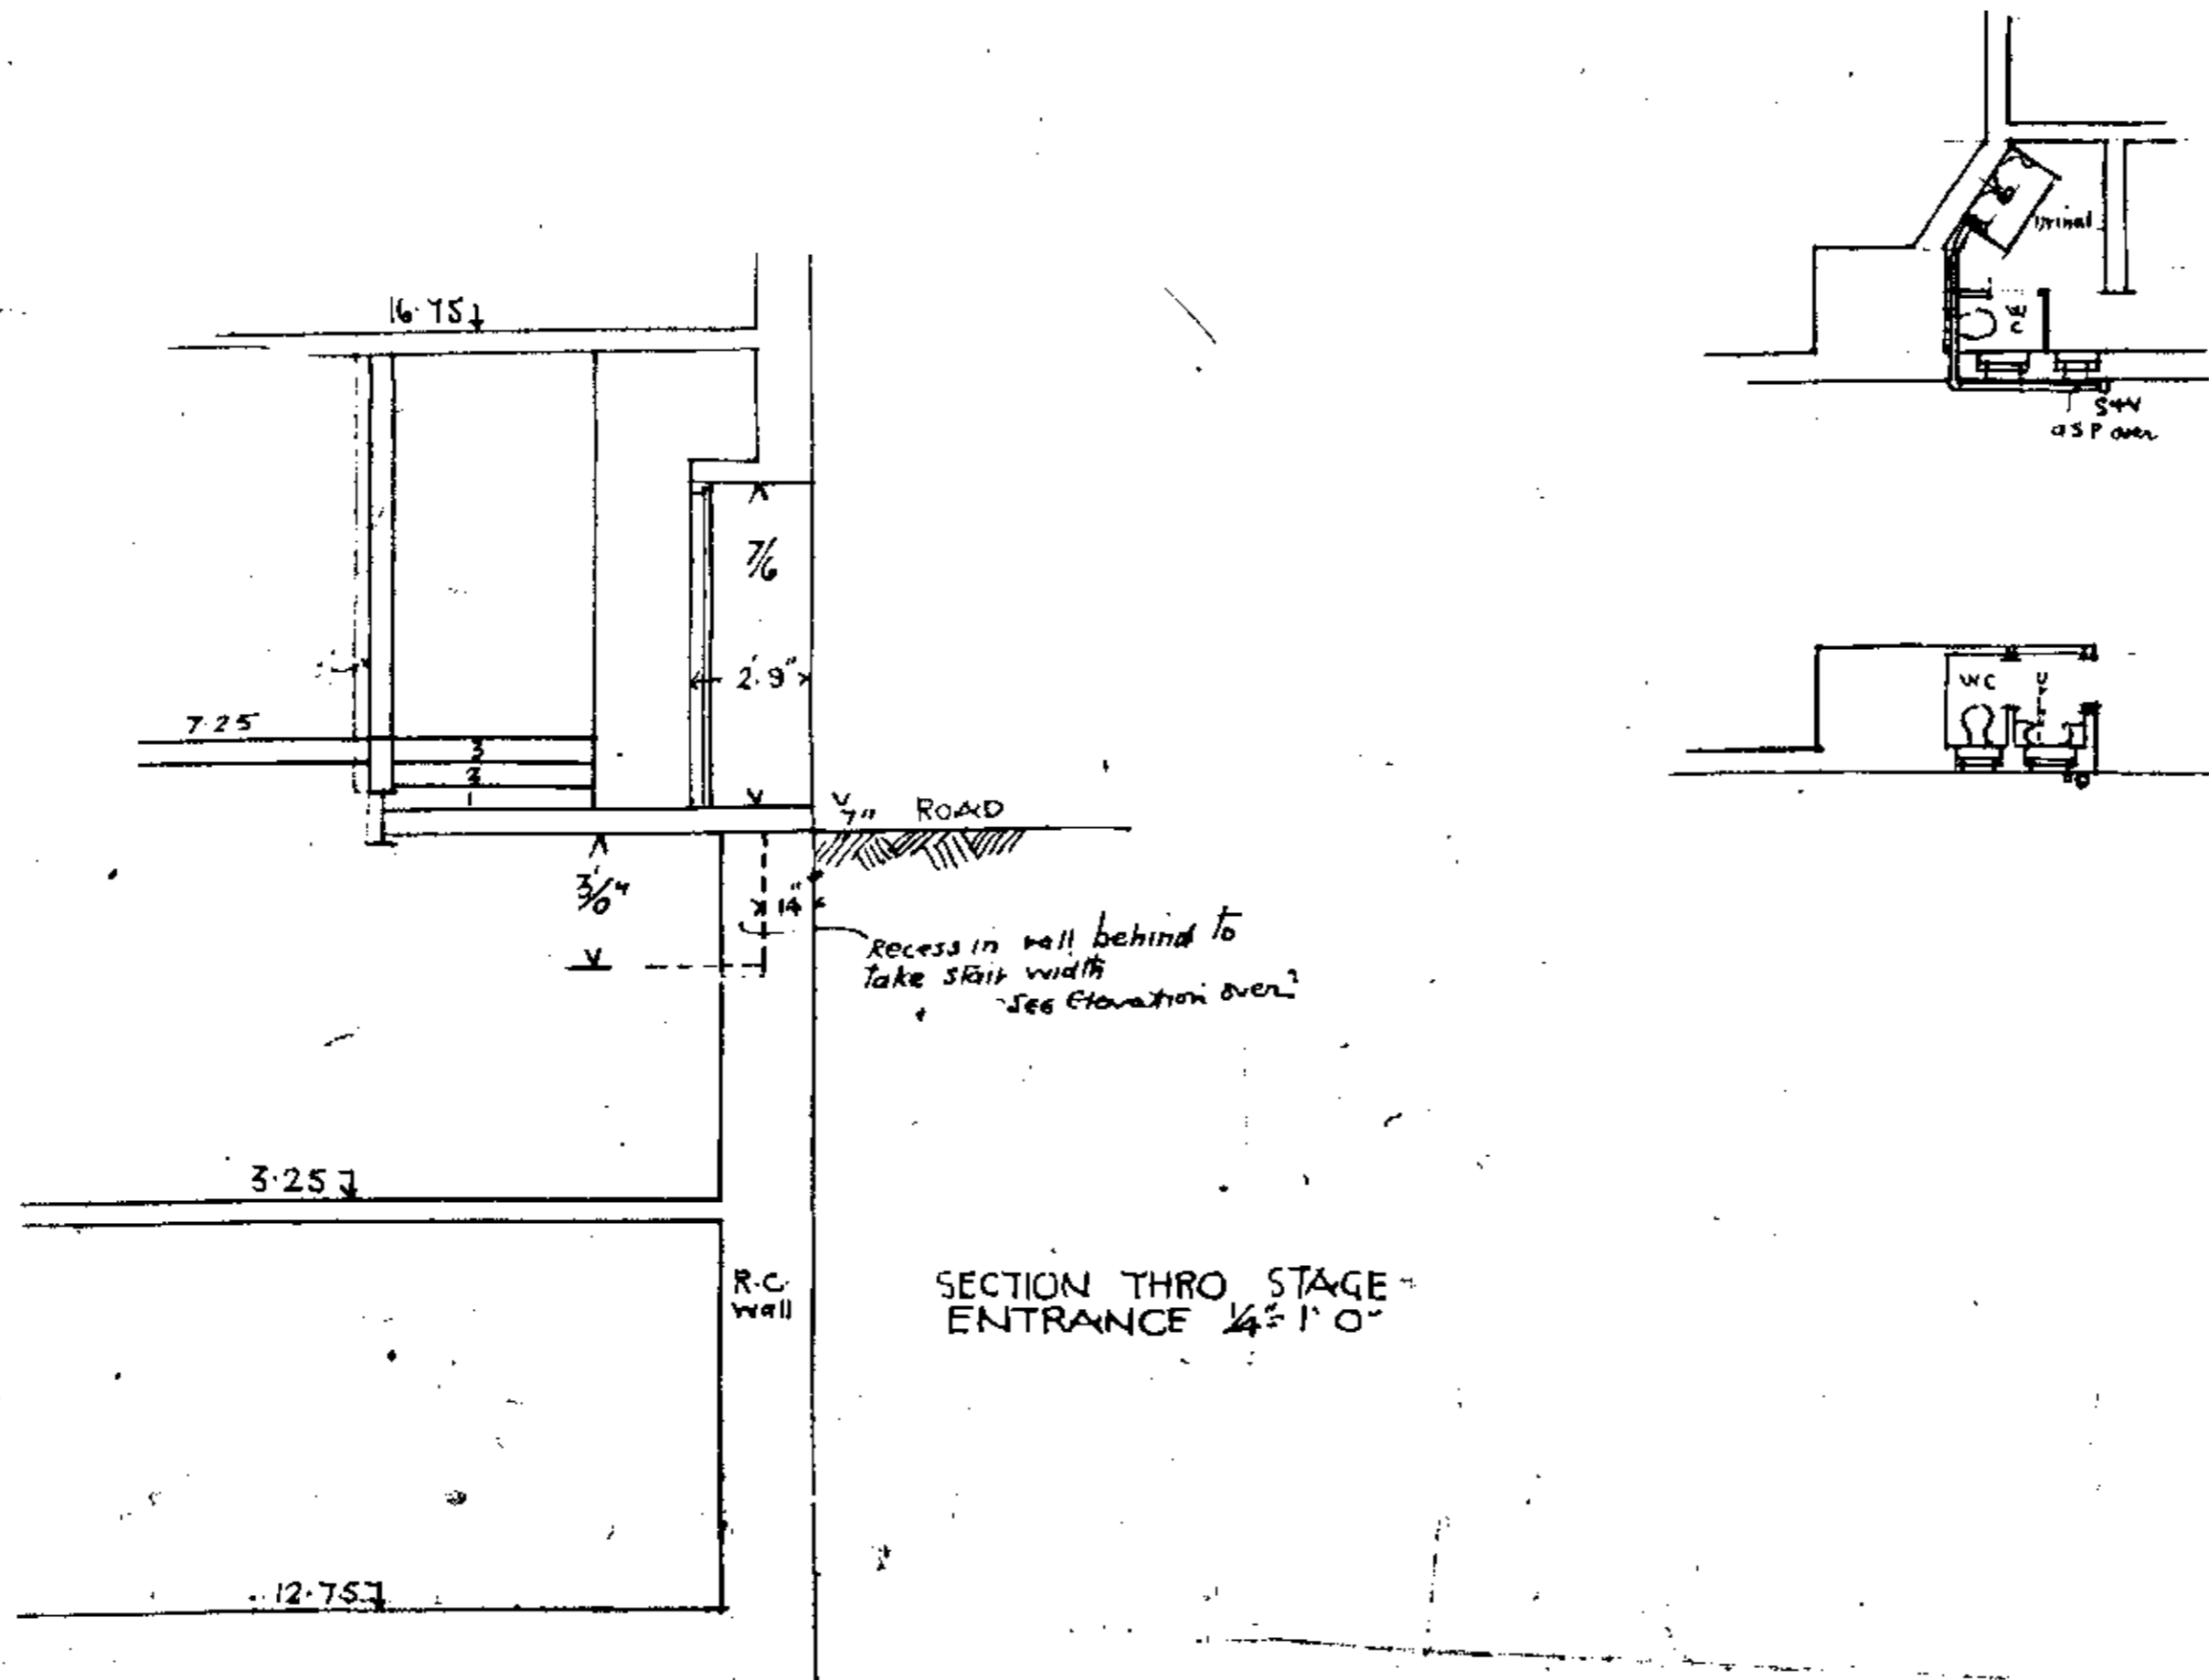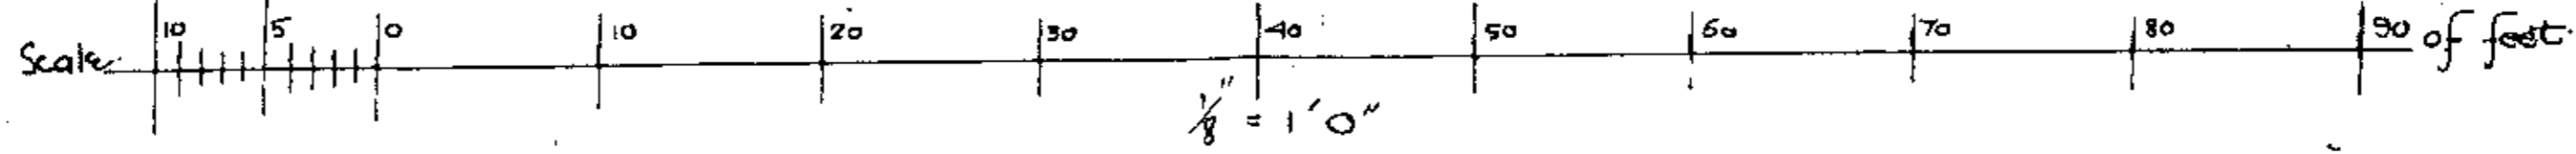


WM and T B MILBURN FRIBA
Architects Sunderland
and Mansions
LONDON
April/28


DOMINION THEATRE

TOTTENHAM COURT ROAD

Scale: 1/4" = 1'-0"

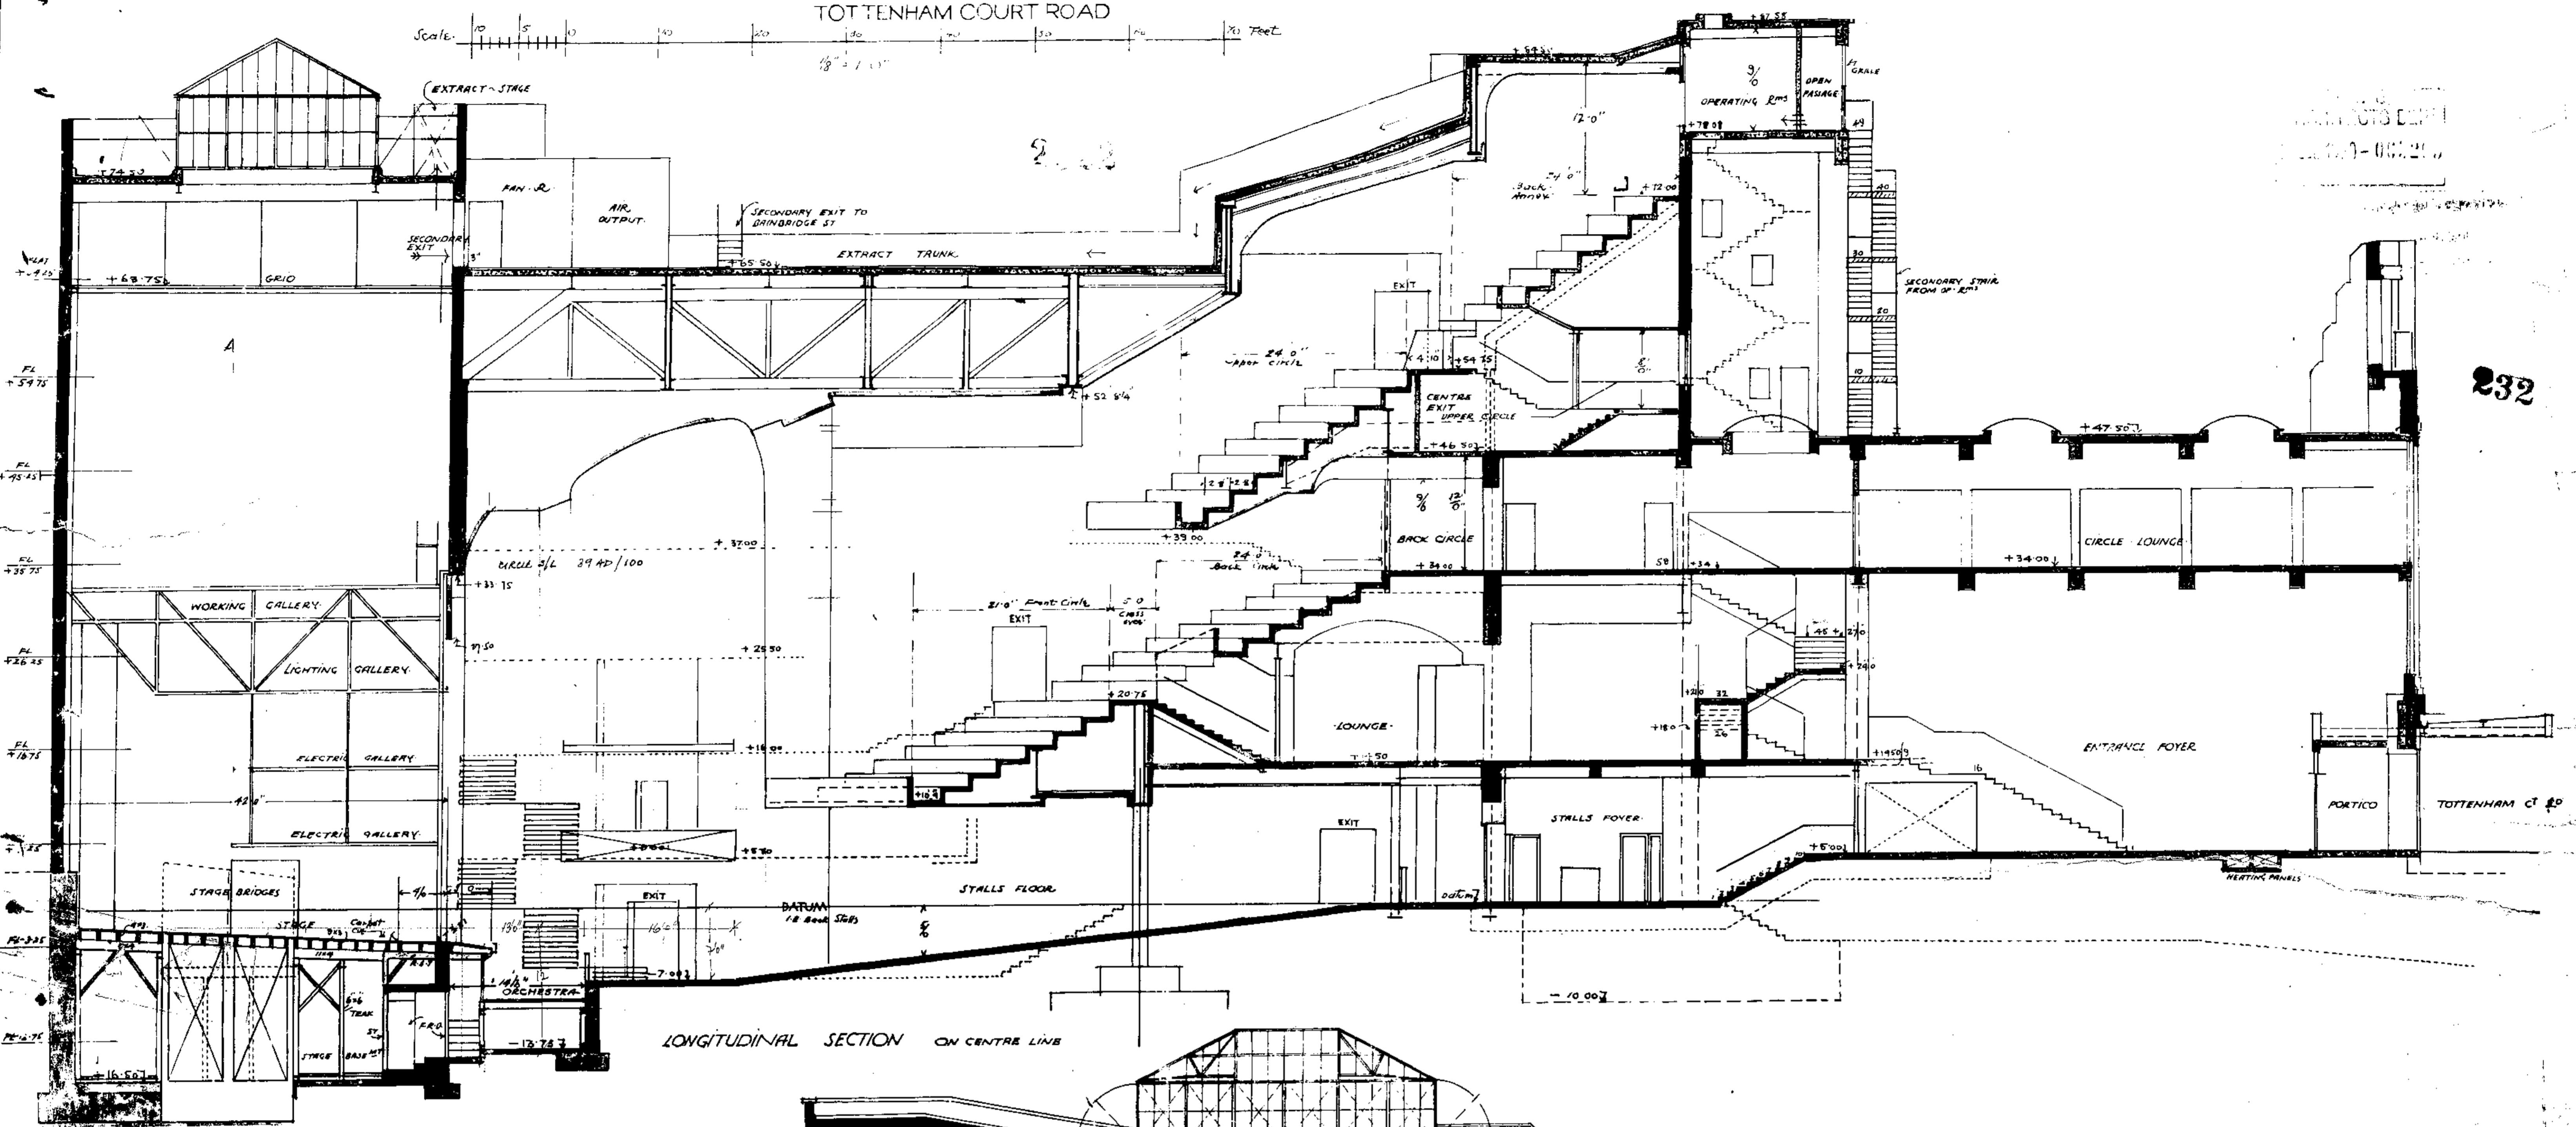

LONGITUDINAL SECTION ON CENTRE LINE

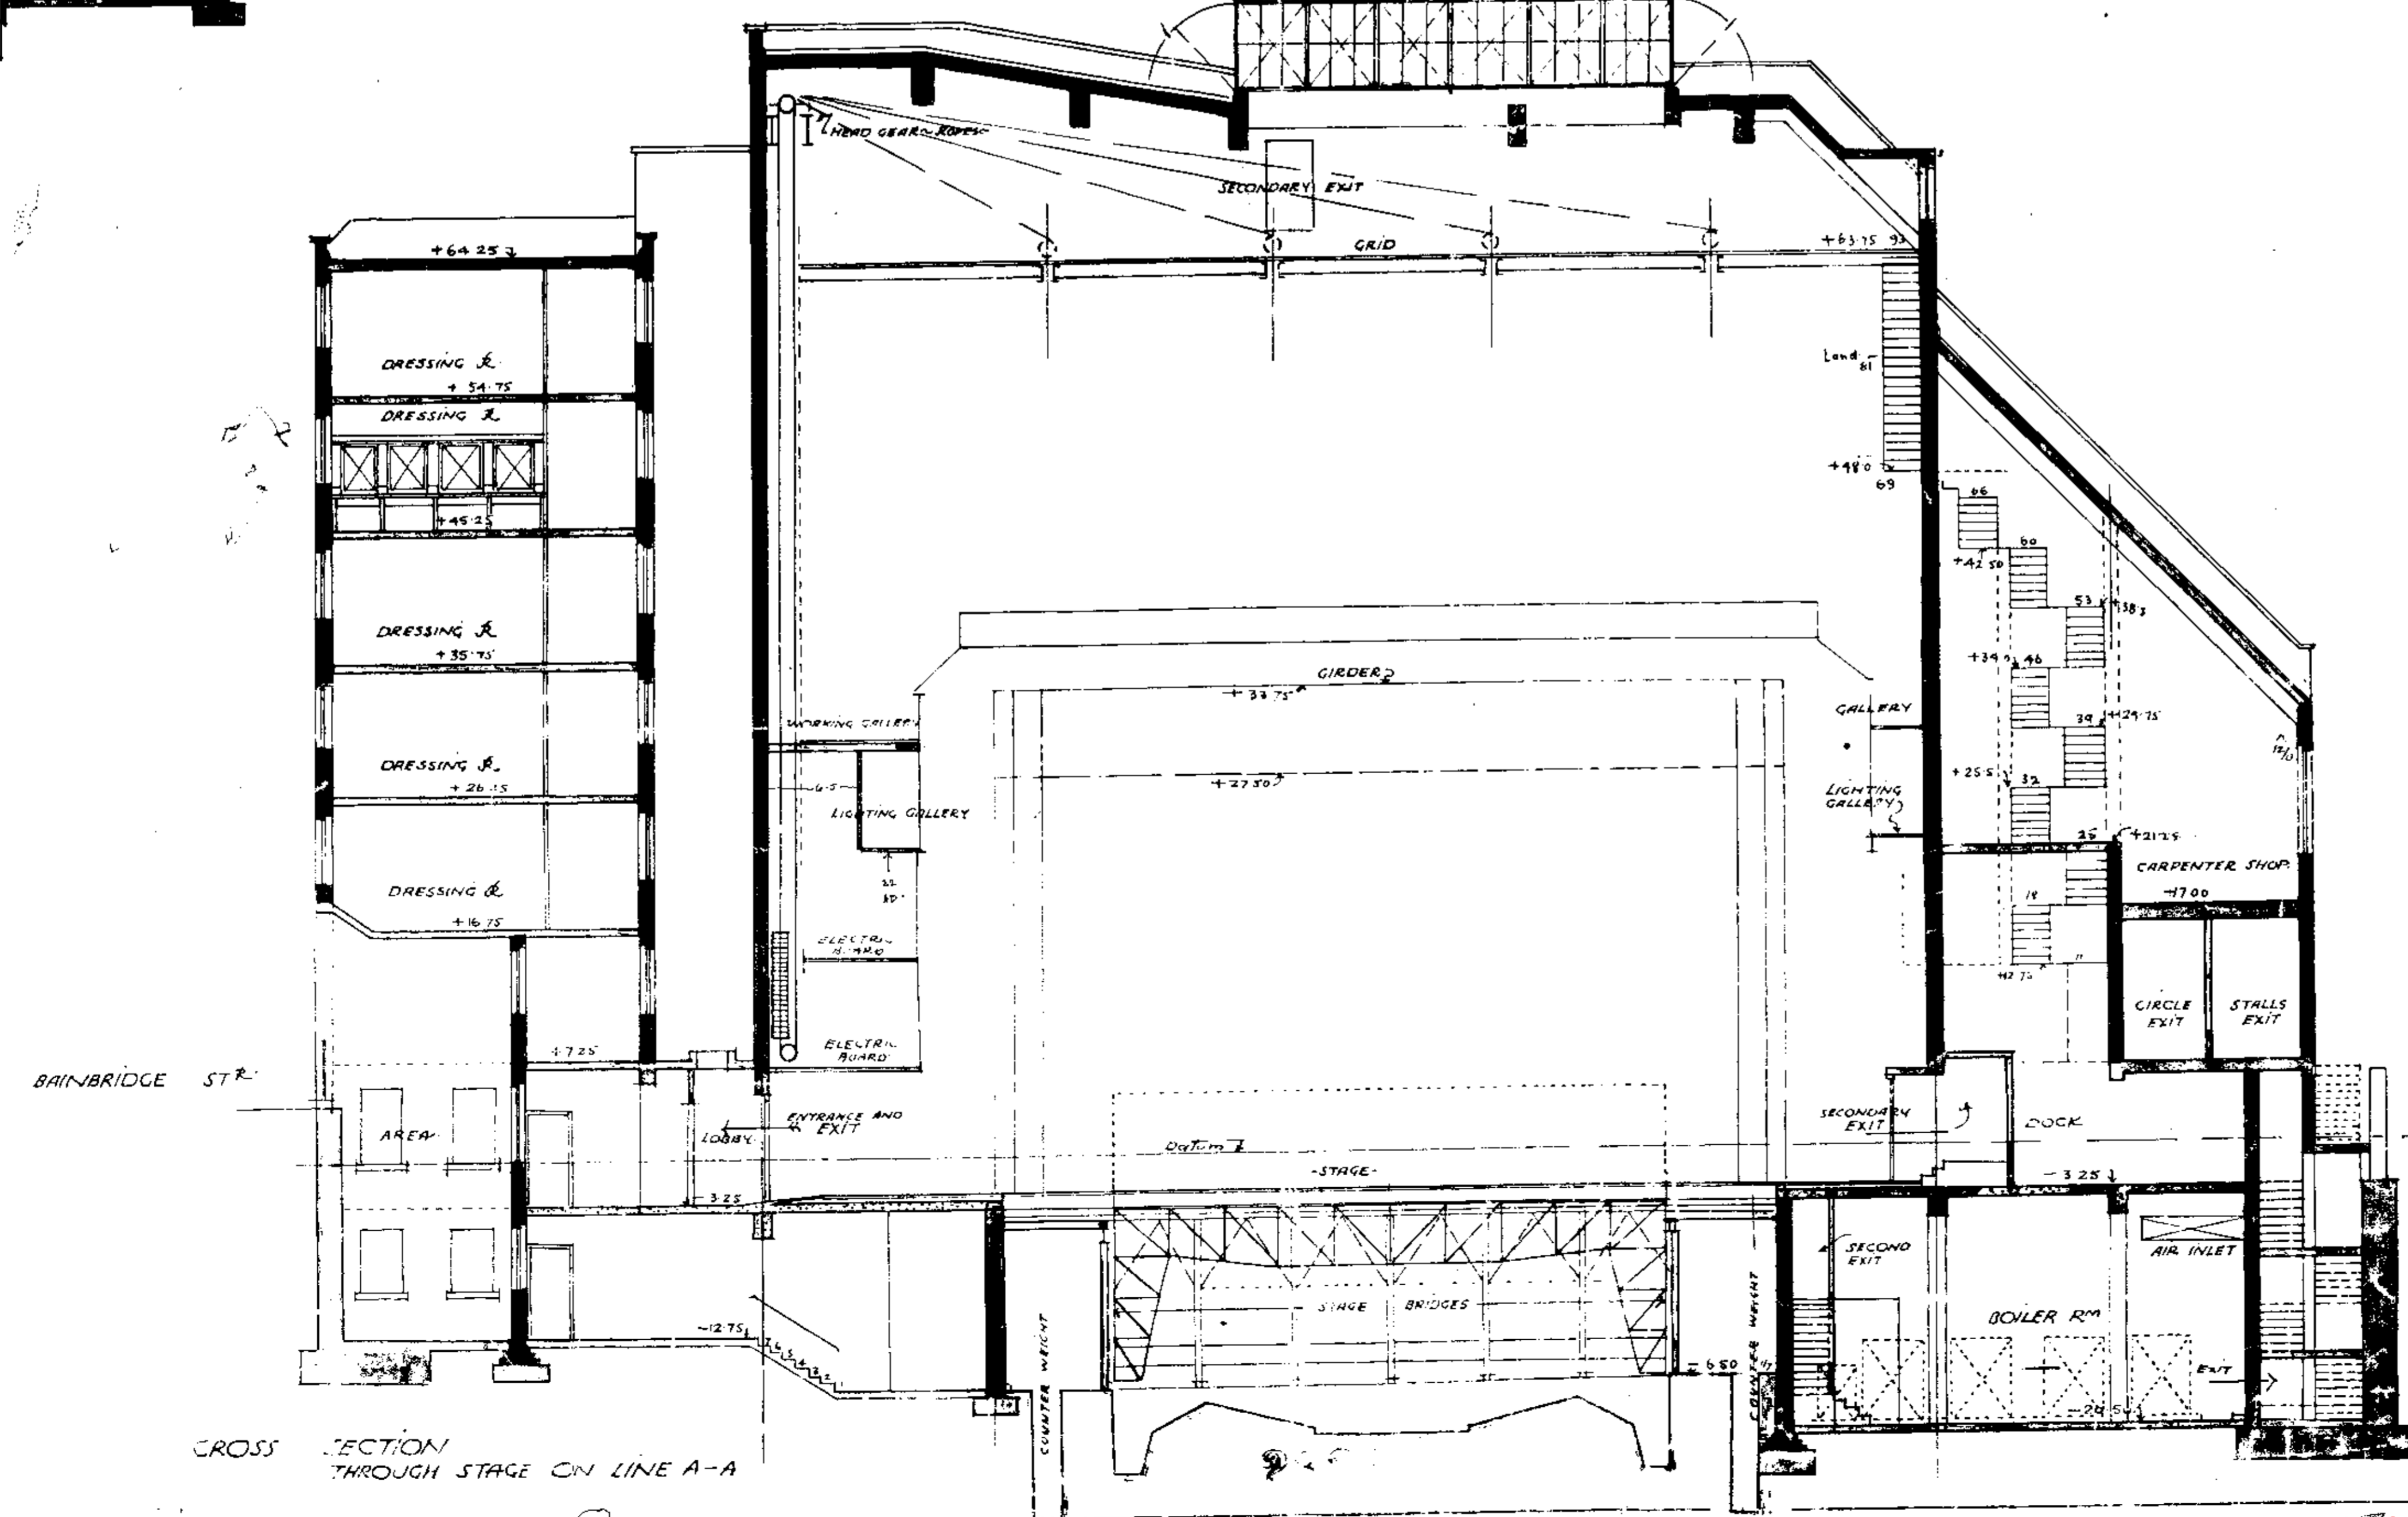

CROSS SECTION THROUGH STAGE ON LINE A-A


232

2322


DOMINION THEATRE STAGE DETAILS
SCALE 1/4" = 1' 0"

NO 537

Scale 1/4" = 1' 0"







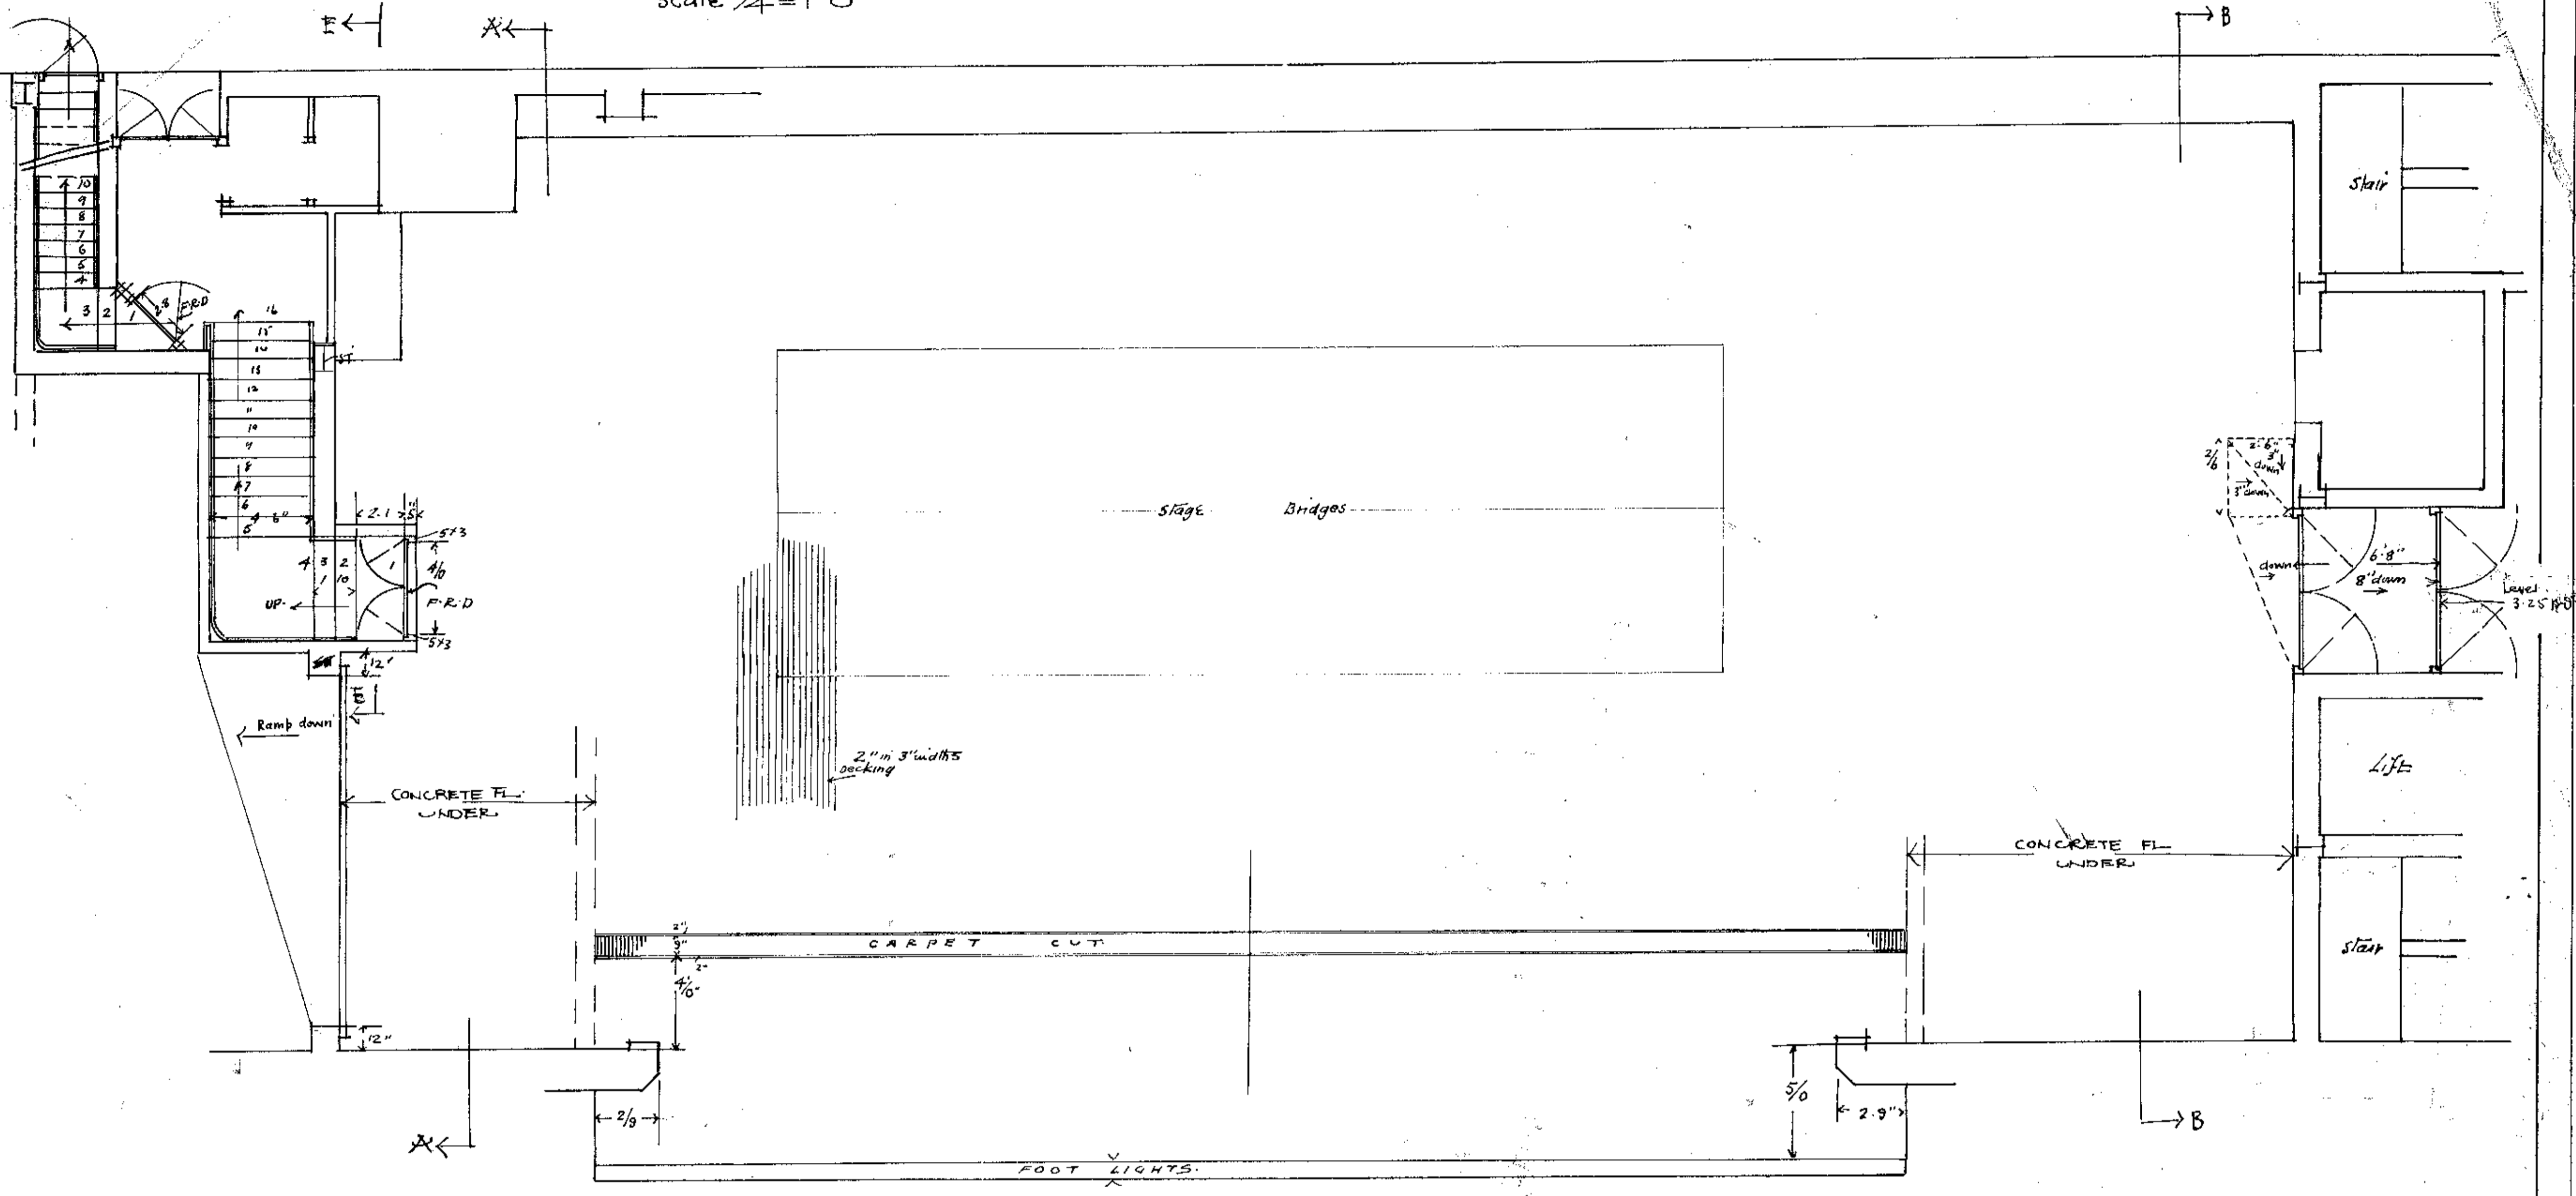


PLAN AT STAGE LEVEL



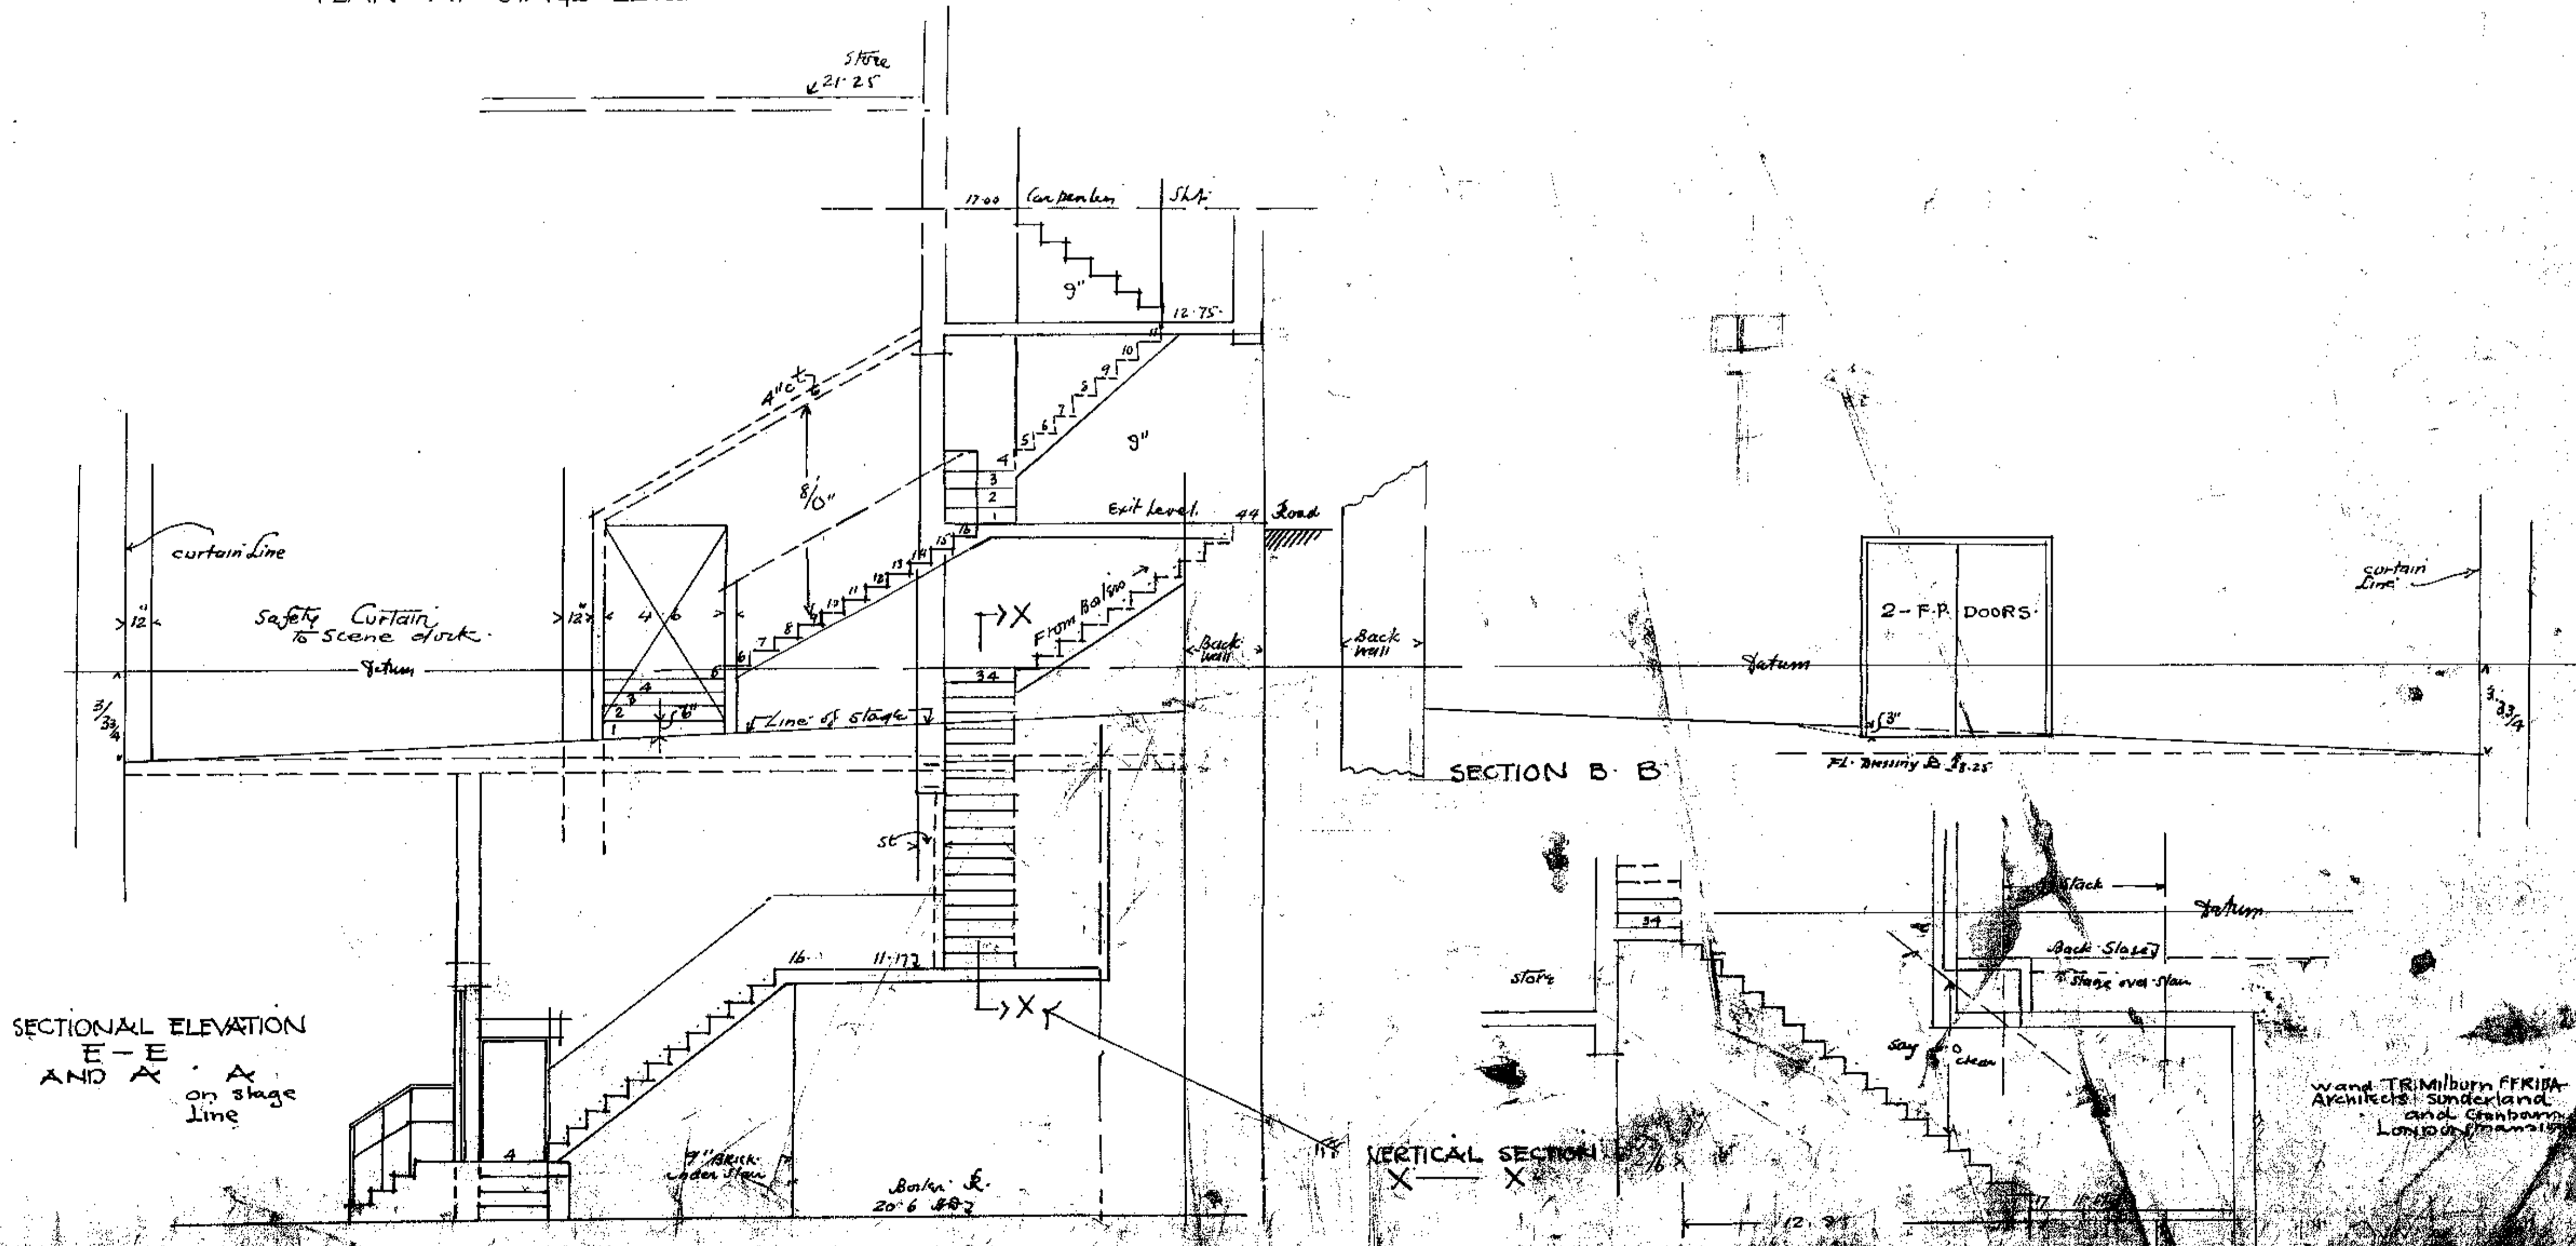


DOMINION THEATRE
STAGE DETAILS

NO 538

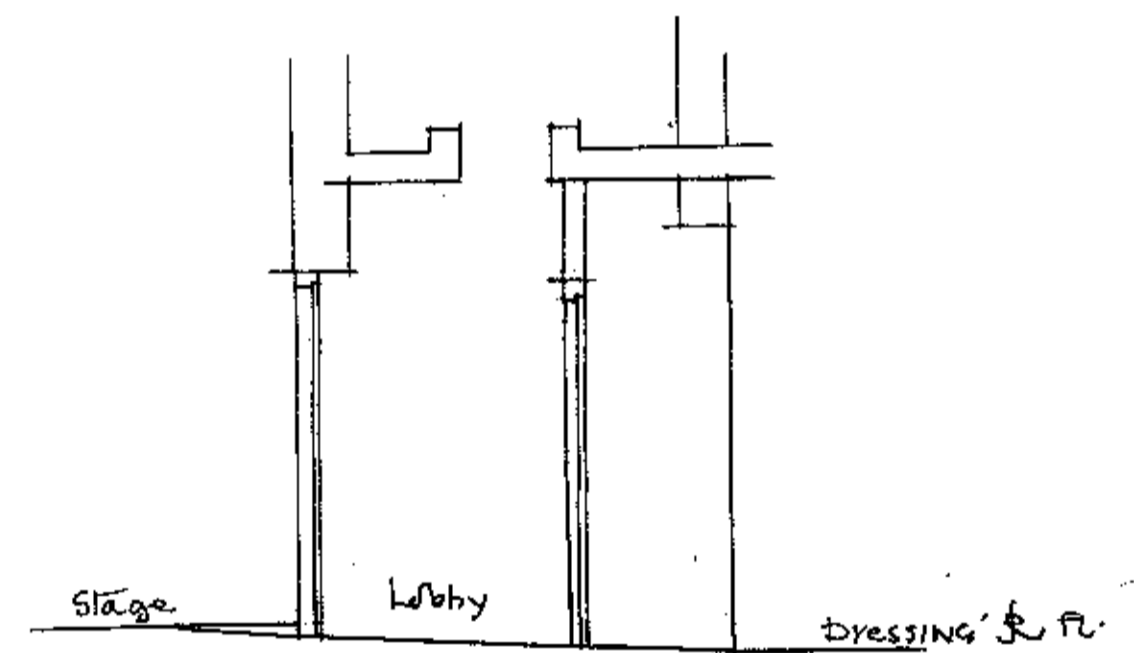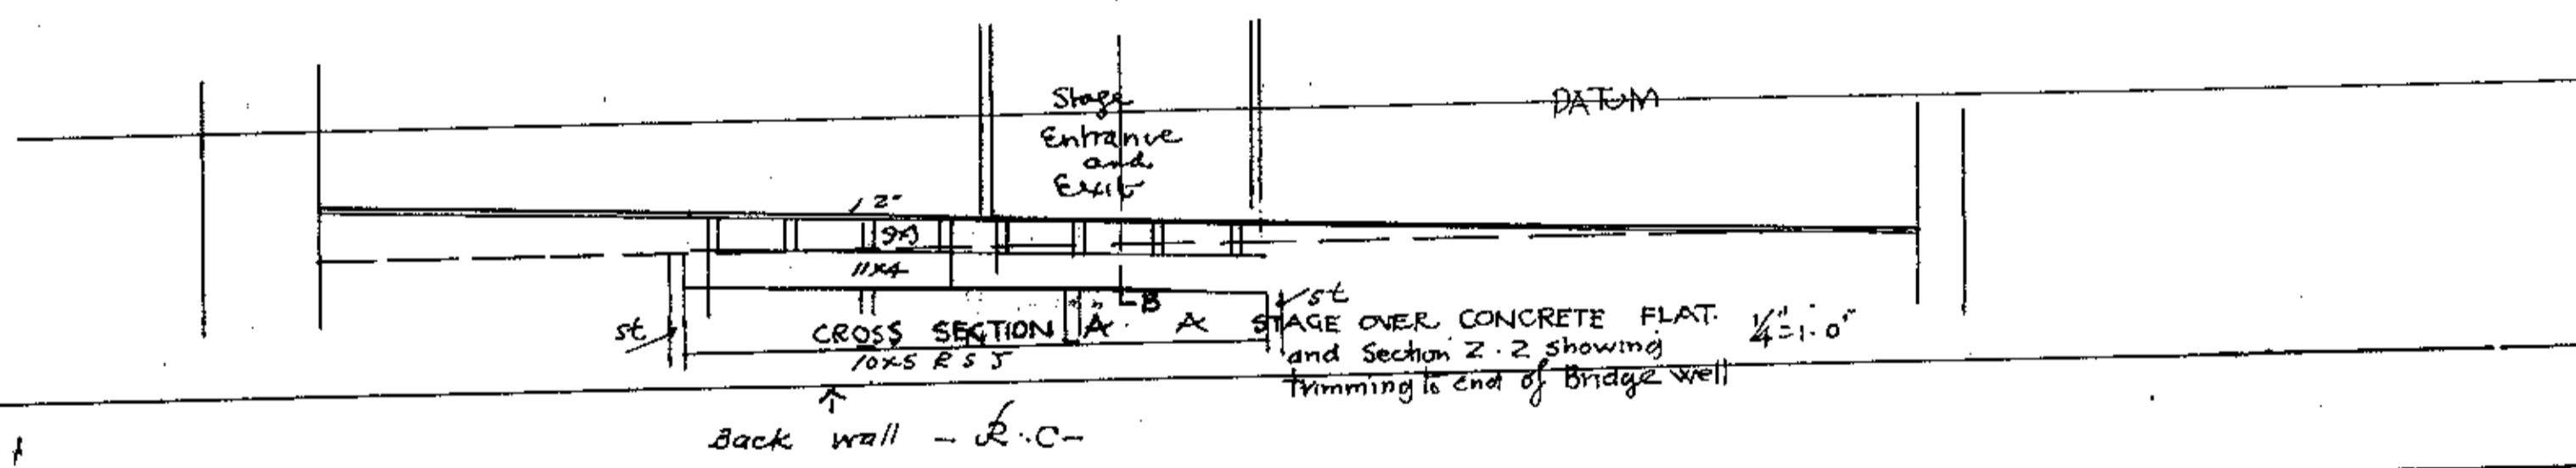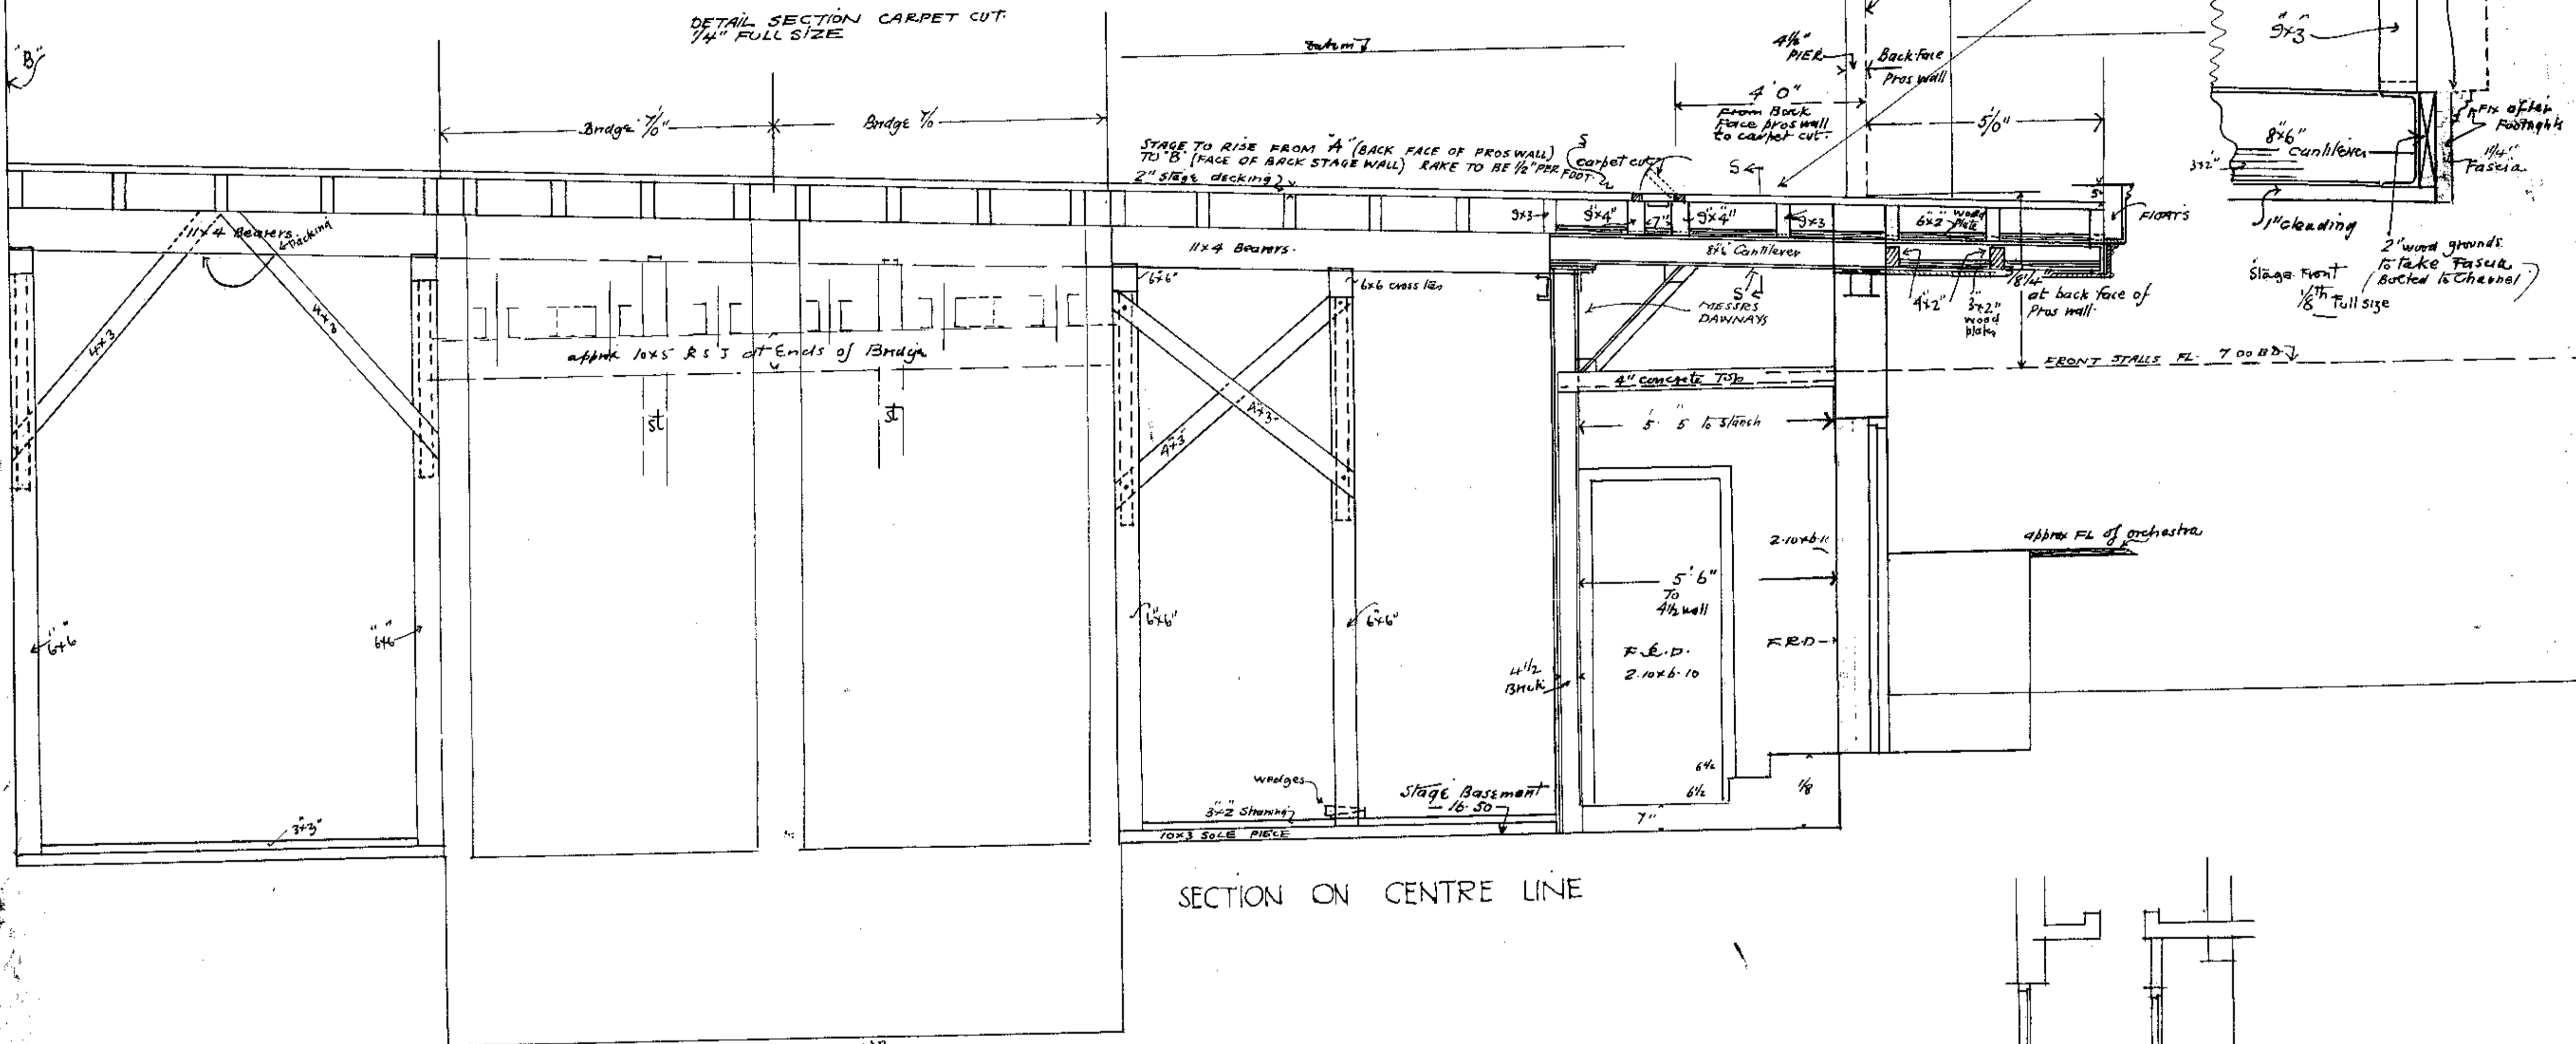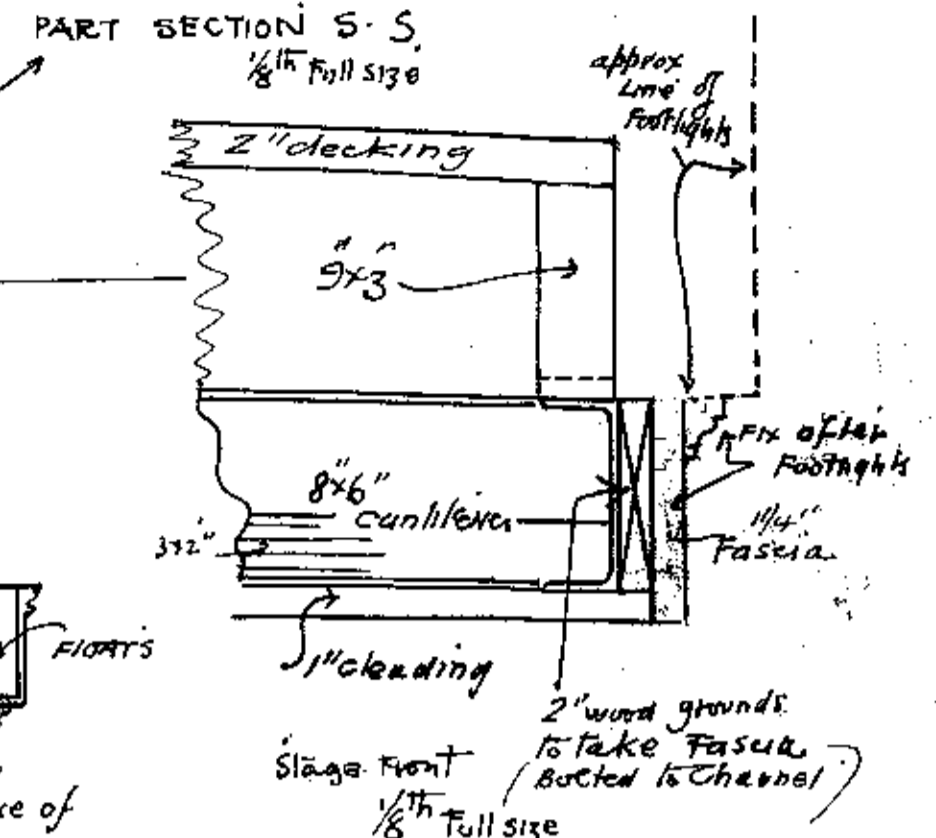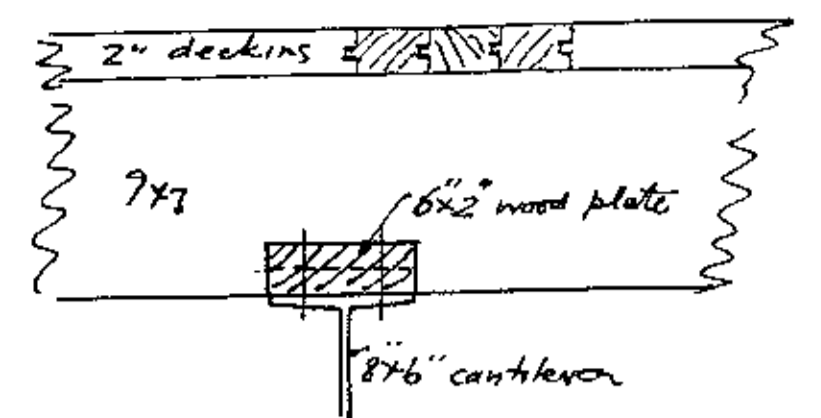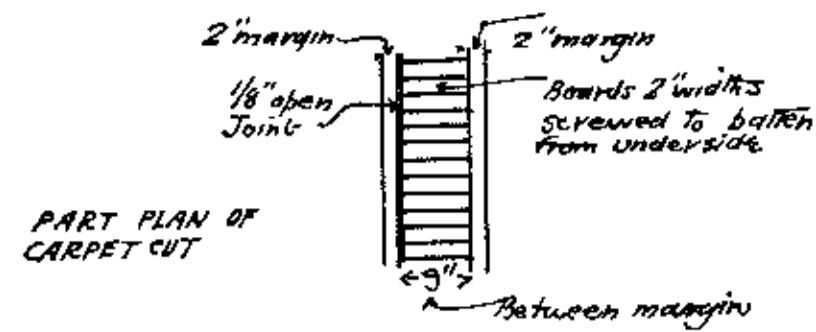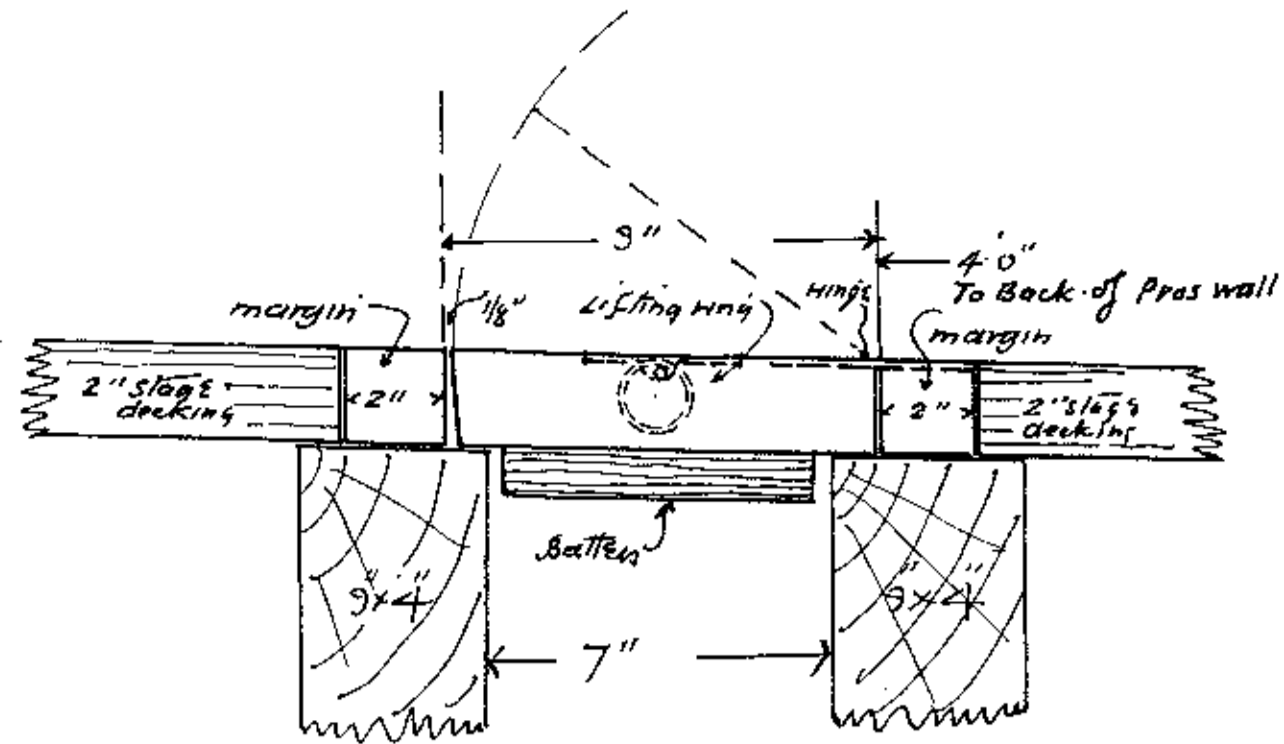

VERTICAL SECTION B-B
(see section A-A)
1/4" = 1'-0"

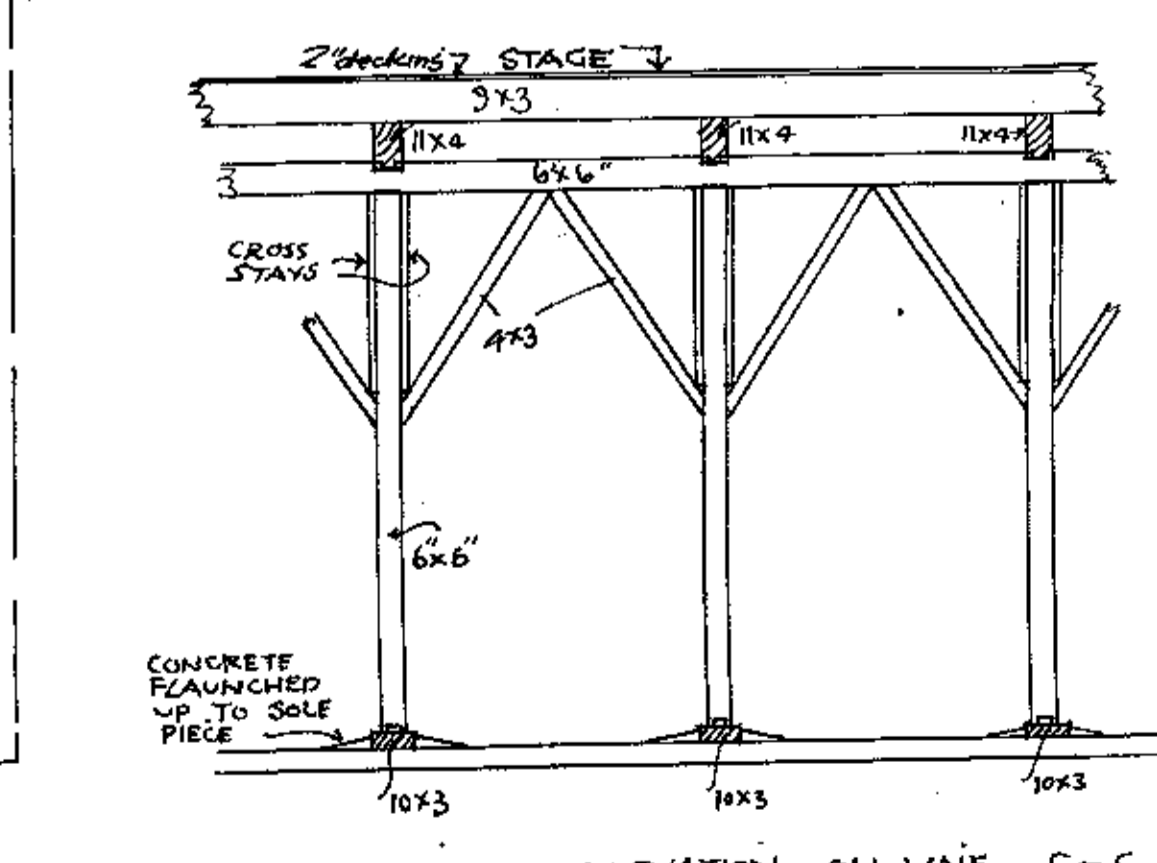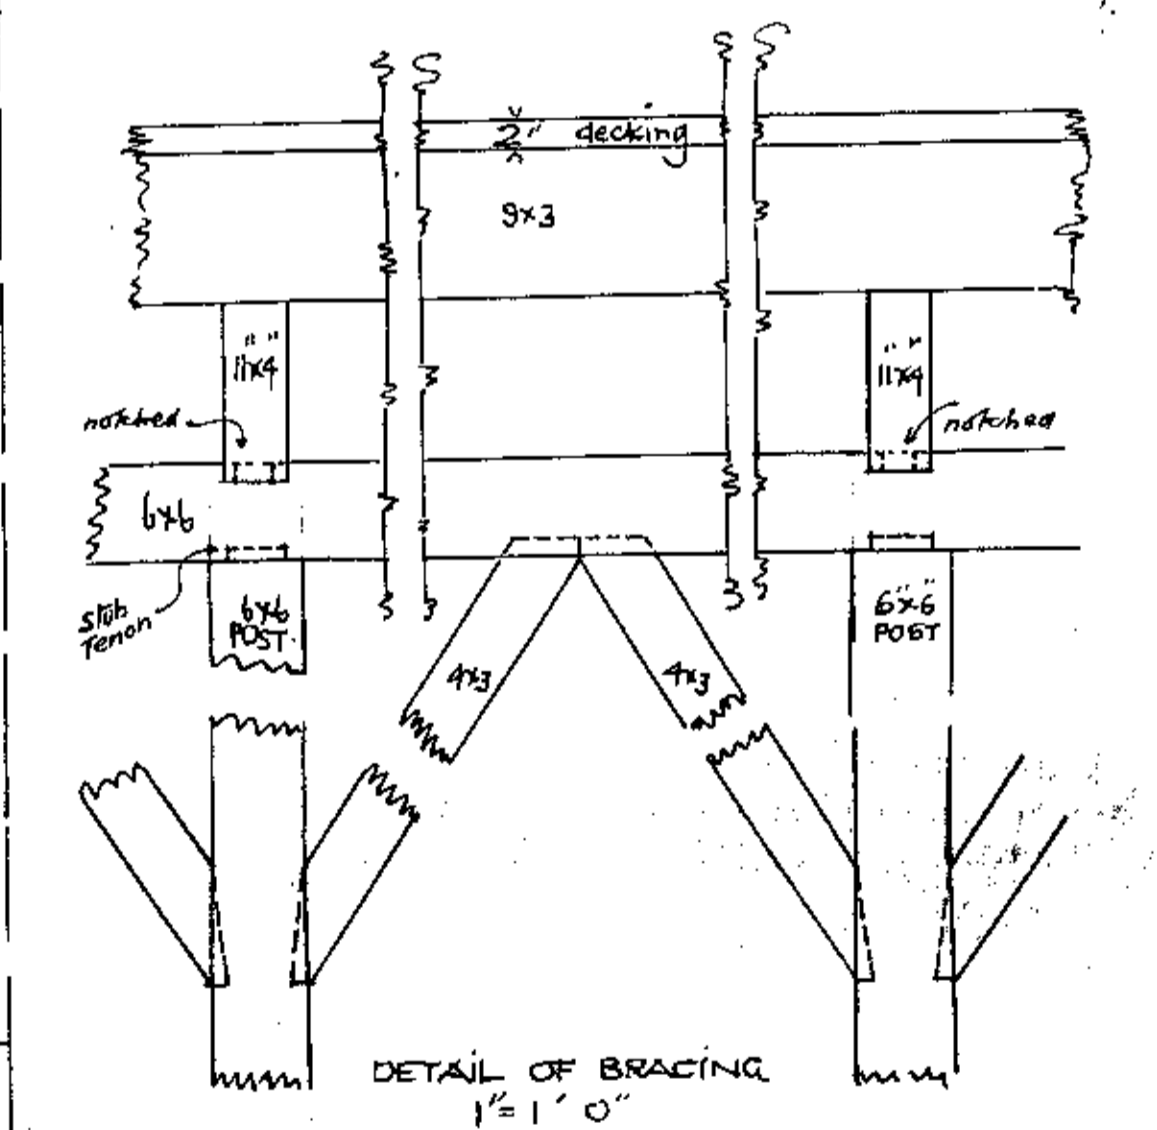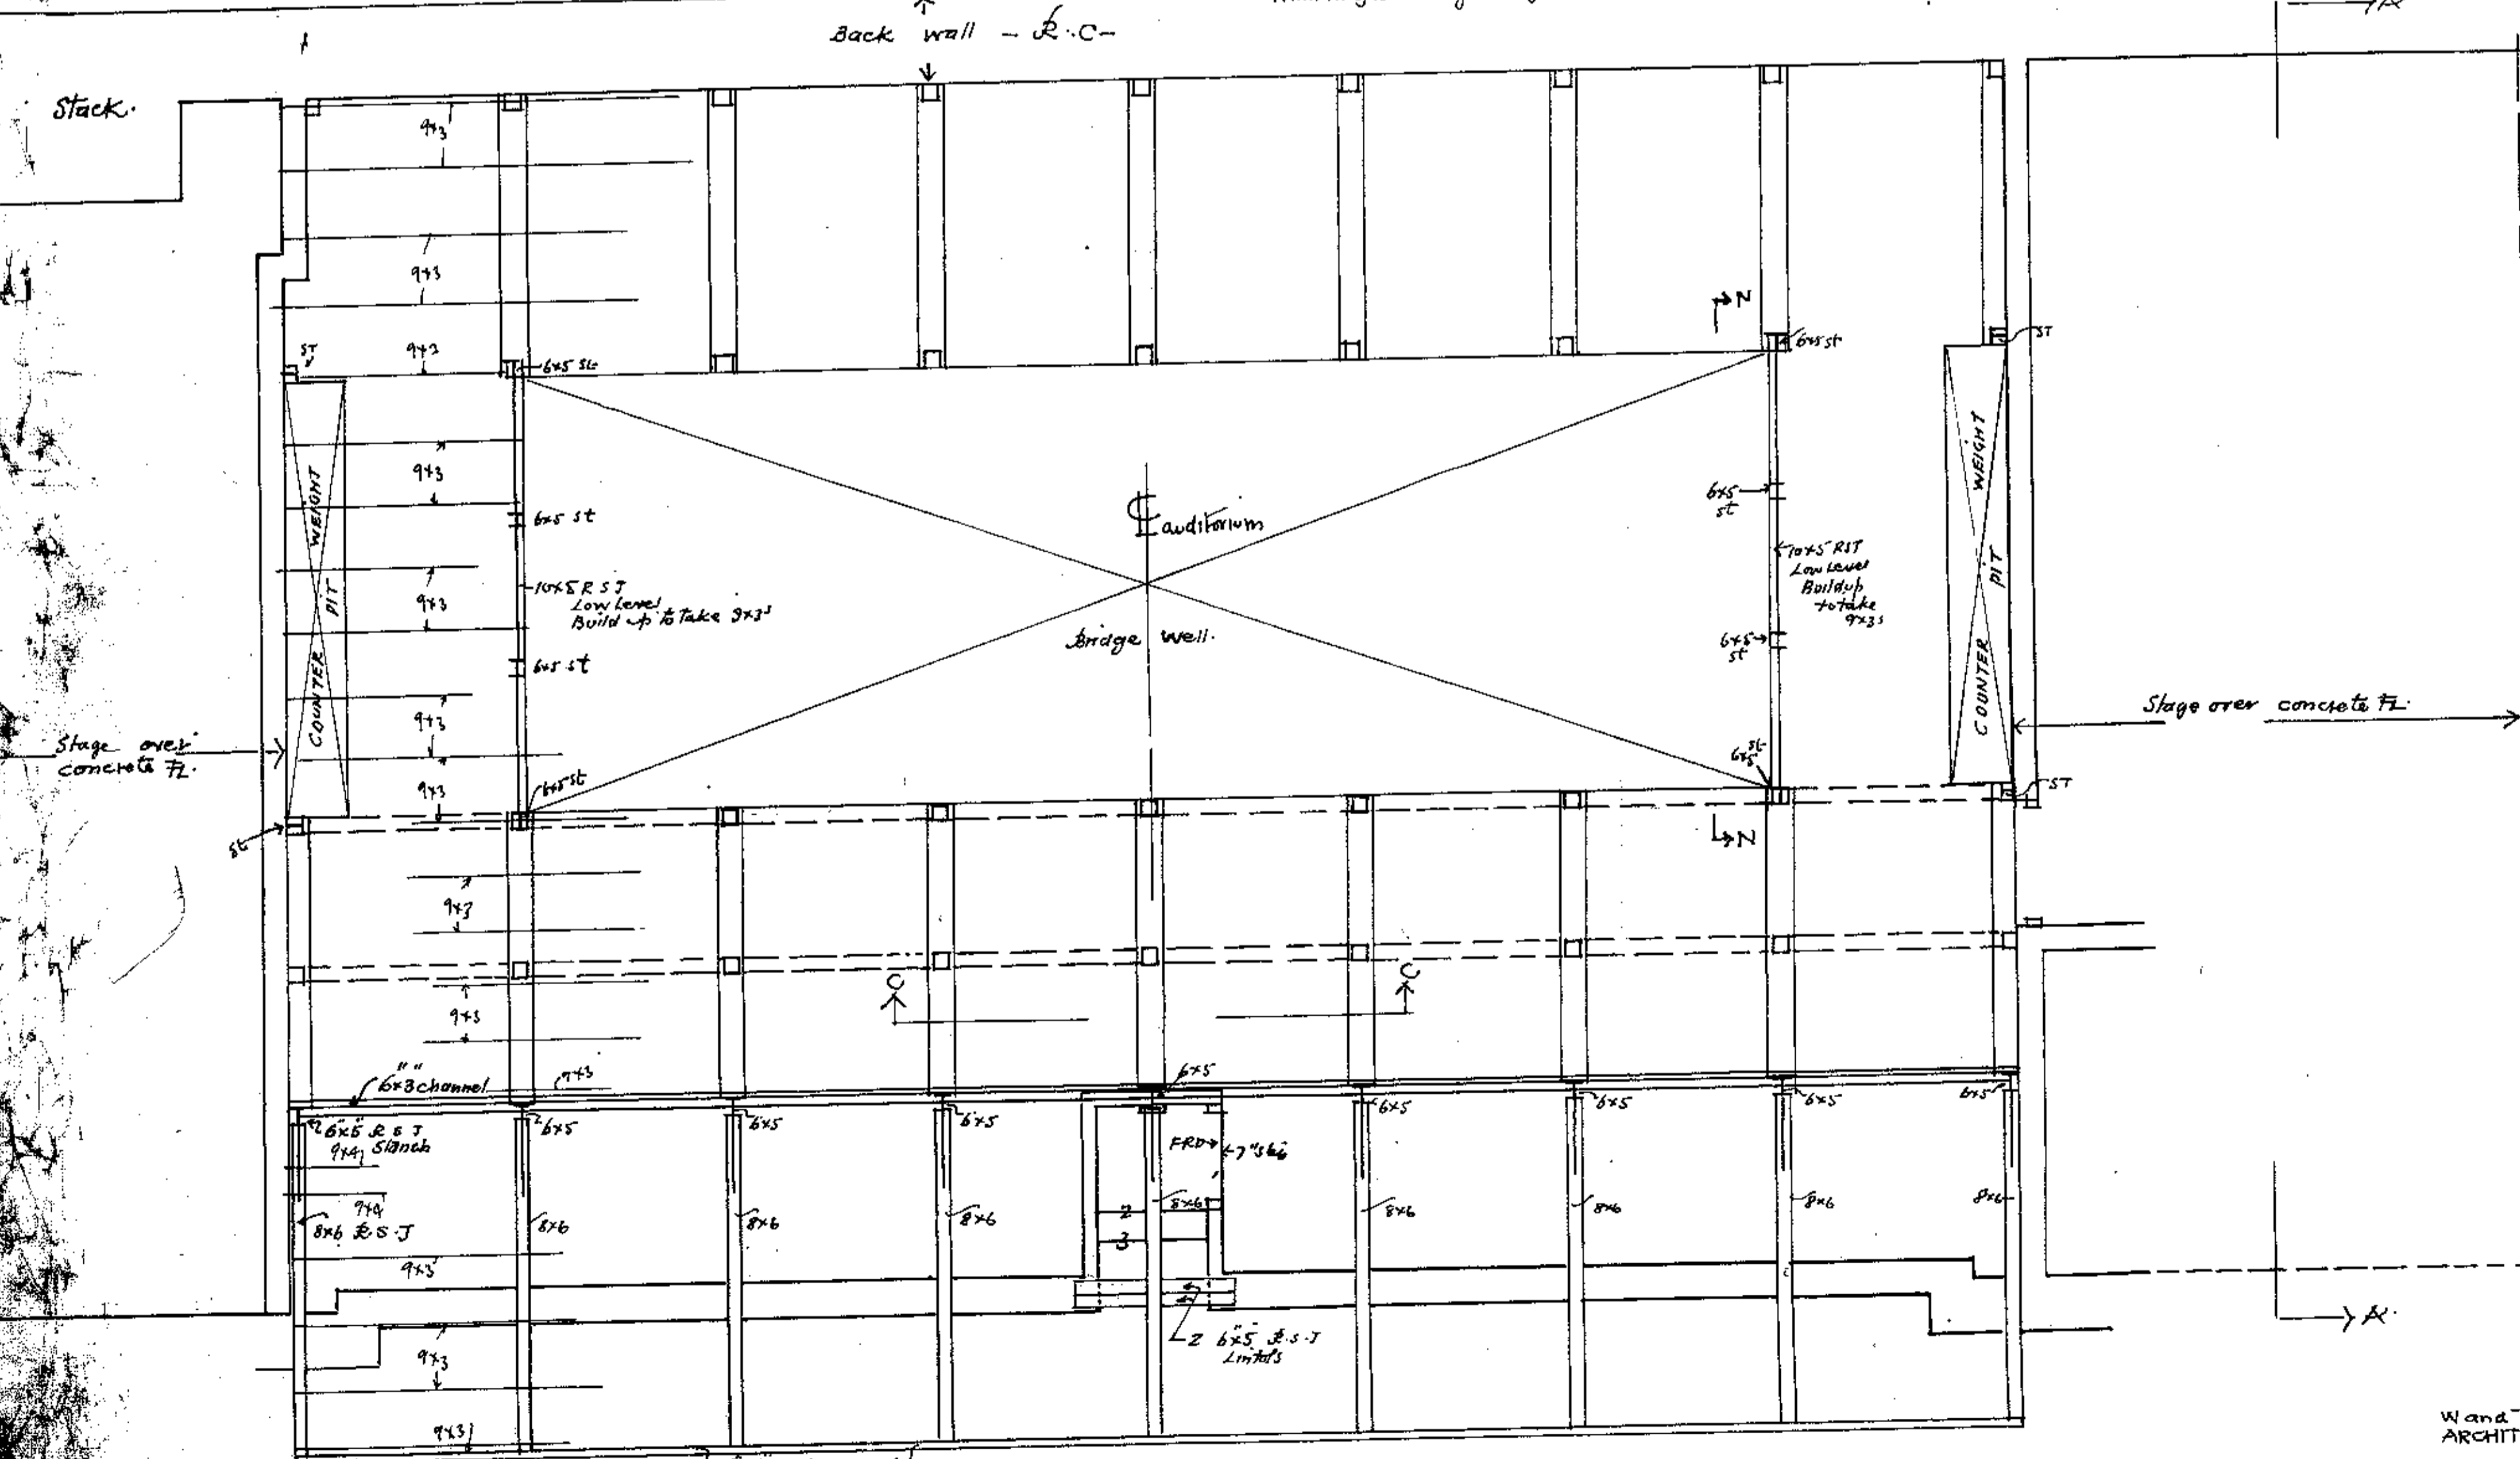

Wm & R. MILLUM FRERES
ARCHITECTS
SUNDERLAND
and
CRANBURN MANSIONS
LONDON June 27

