



NOTES:  
 Do not scale from this drawing.  
 Dimensions to be site checked by Contractor working only from grid and figured dimensions and cross checked with all other relevant drawings.  
 Any discrepancies to be reported to the Architect prior to construction.  
 The title, copyright and information in this document is the property of Morrison Design Ltd, Chartered Architects.

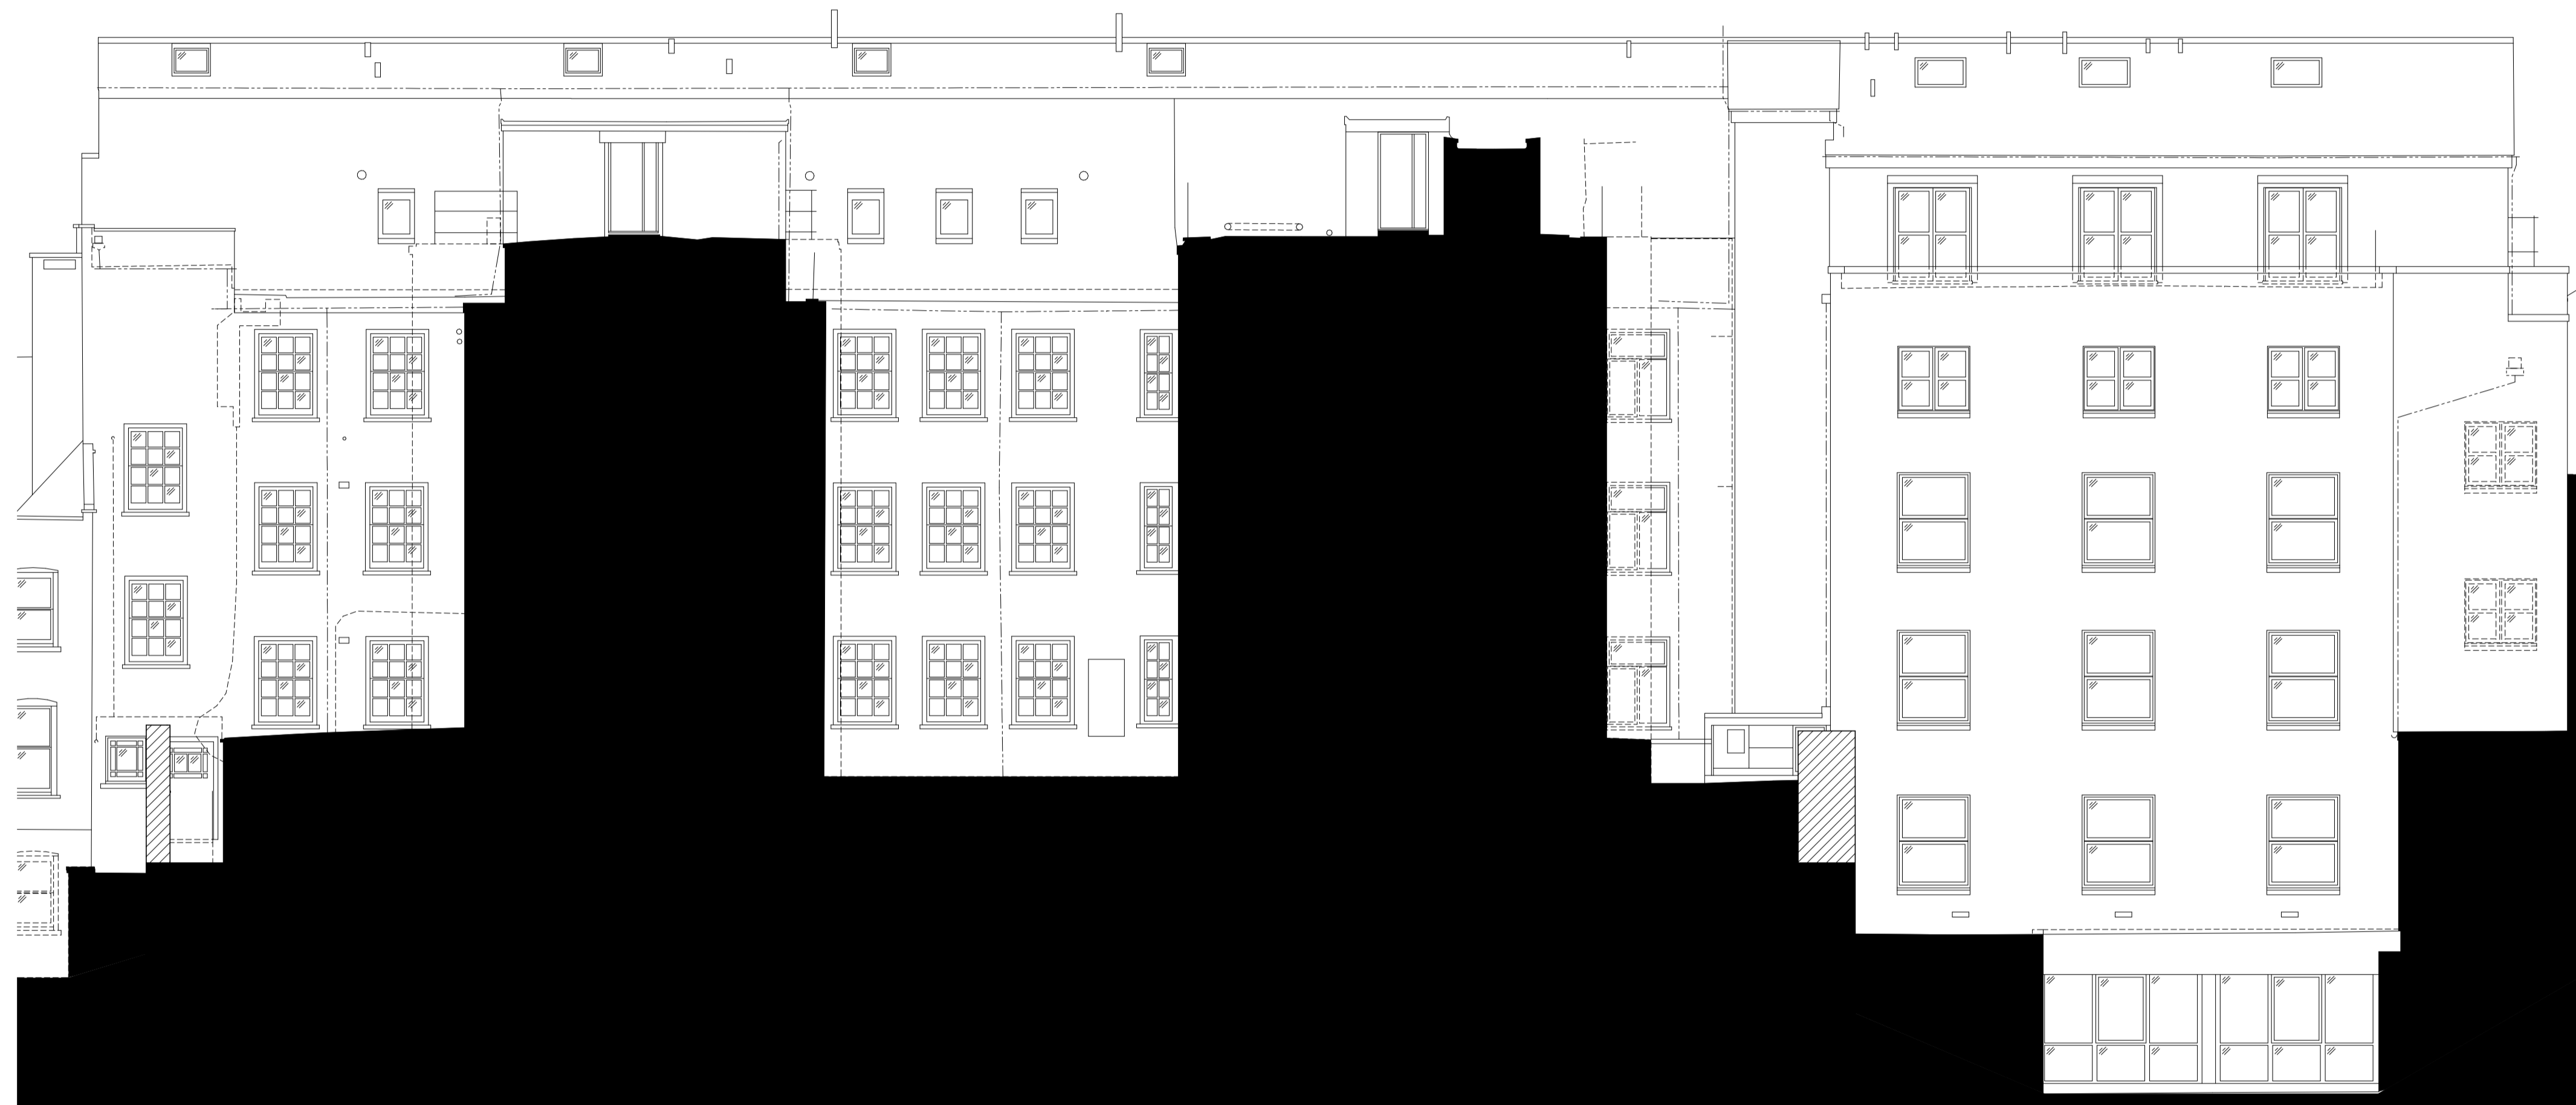

**1 Section D-D Rear Elevation - Proposed**  
 1 : 100

Revision	Description	Date

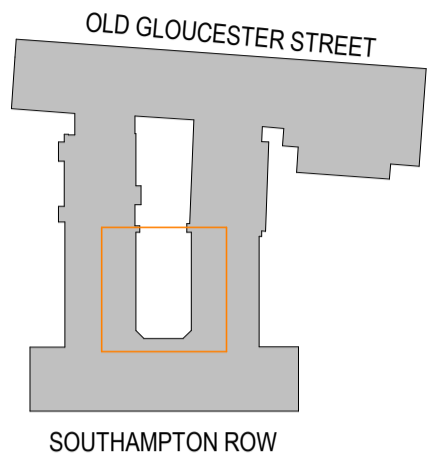

**MORRISON DESIGN**  
 CHARTERED ARCHITECTS

St Alkmunds House, 103 Belper Road, Derby DE1 3ES  
 T: 01332 363355 F: 01332 291441 E: architect@morrisondesign.co.uk


Job Title  
 DoubleTree West End Hotel, Southampton Row, London, WC1B 4BH

Phase 3 Preliminary Proposals

Drawing Title  
 Section D-D as Proposed

File Ref:  
 Plotter Settings:

Scale @ A1: As indicated	Drawn: DR	Checked: NC	Date: 13/07/18
Job No. 3984	Drawing No. 013	Revision	

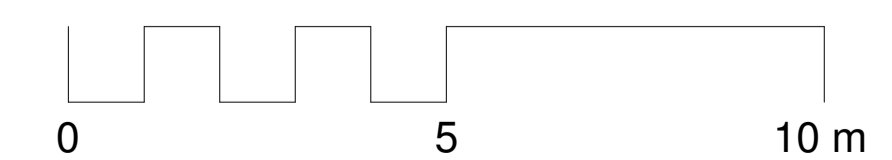

**PLANNING SUBMISSION**