

Key Plan:

CDM:

!! Risks

Notes:

Existing Structure  
Proposed Structure

Project: 20 Red Lion Street

Project Number: 2077

Drawing Title:  
Planning - Proposed - General  
Arrangement - Ground Floor Plan

Drawing No.  
2077\_X\_GA(00)02\_XX


Scale@A1: 1 : 100

Issued for: Planning

Revision:  
P05 03.05.17 Planning Addendum

**Orms**  
1 Oliver's Yard  
55-71 City Road  
London  
EC1Y 1HQ  
0207 833 8533  
orms@orms.co.uk  
orms.co.uk

Do not scale. All dimensions to be confirmed on site. Information contained in this drawing is the sole copyright of Orms designers + architects ltd and is not to be reproduced without permission.

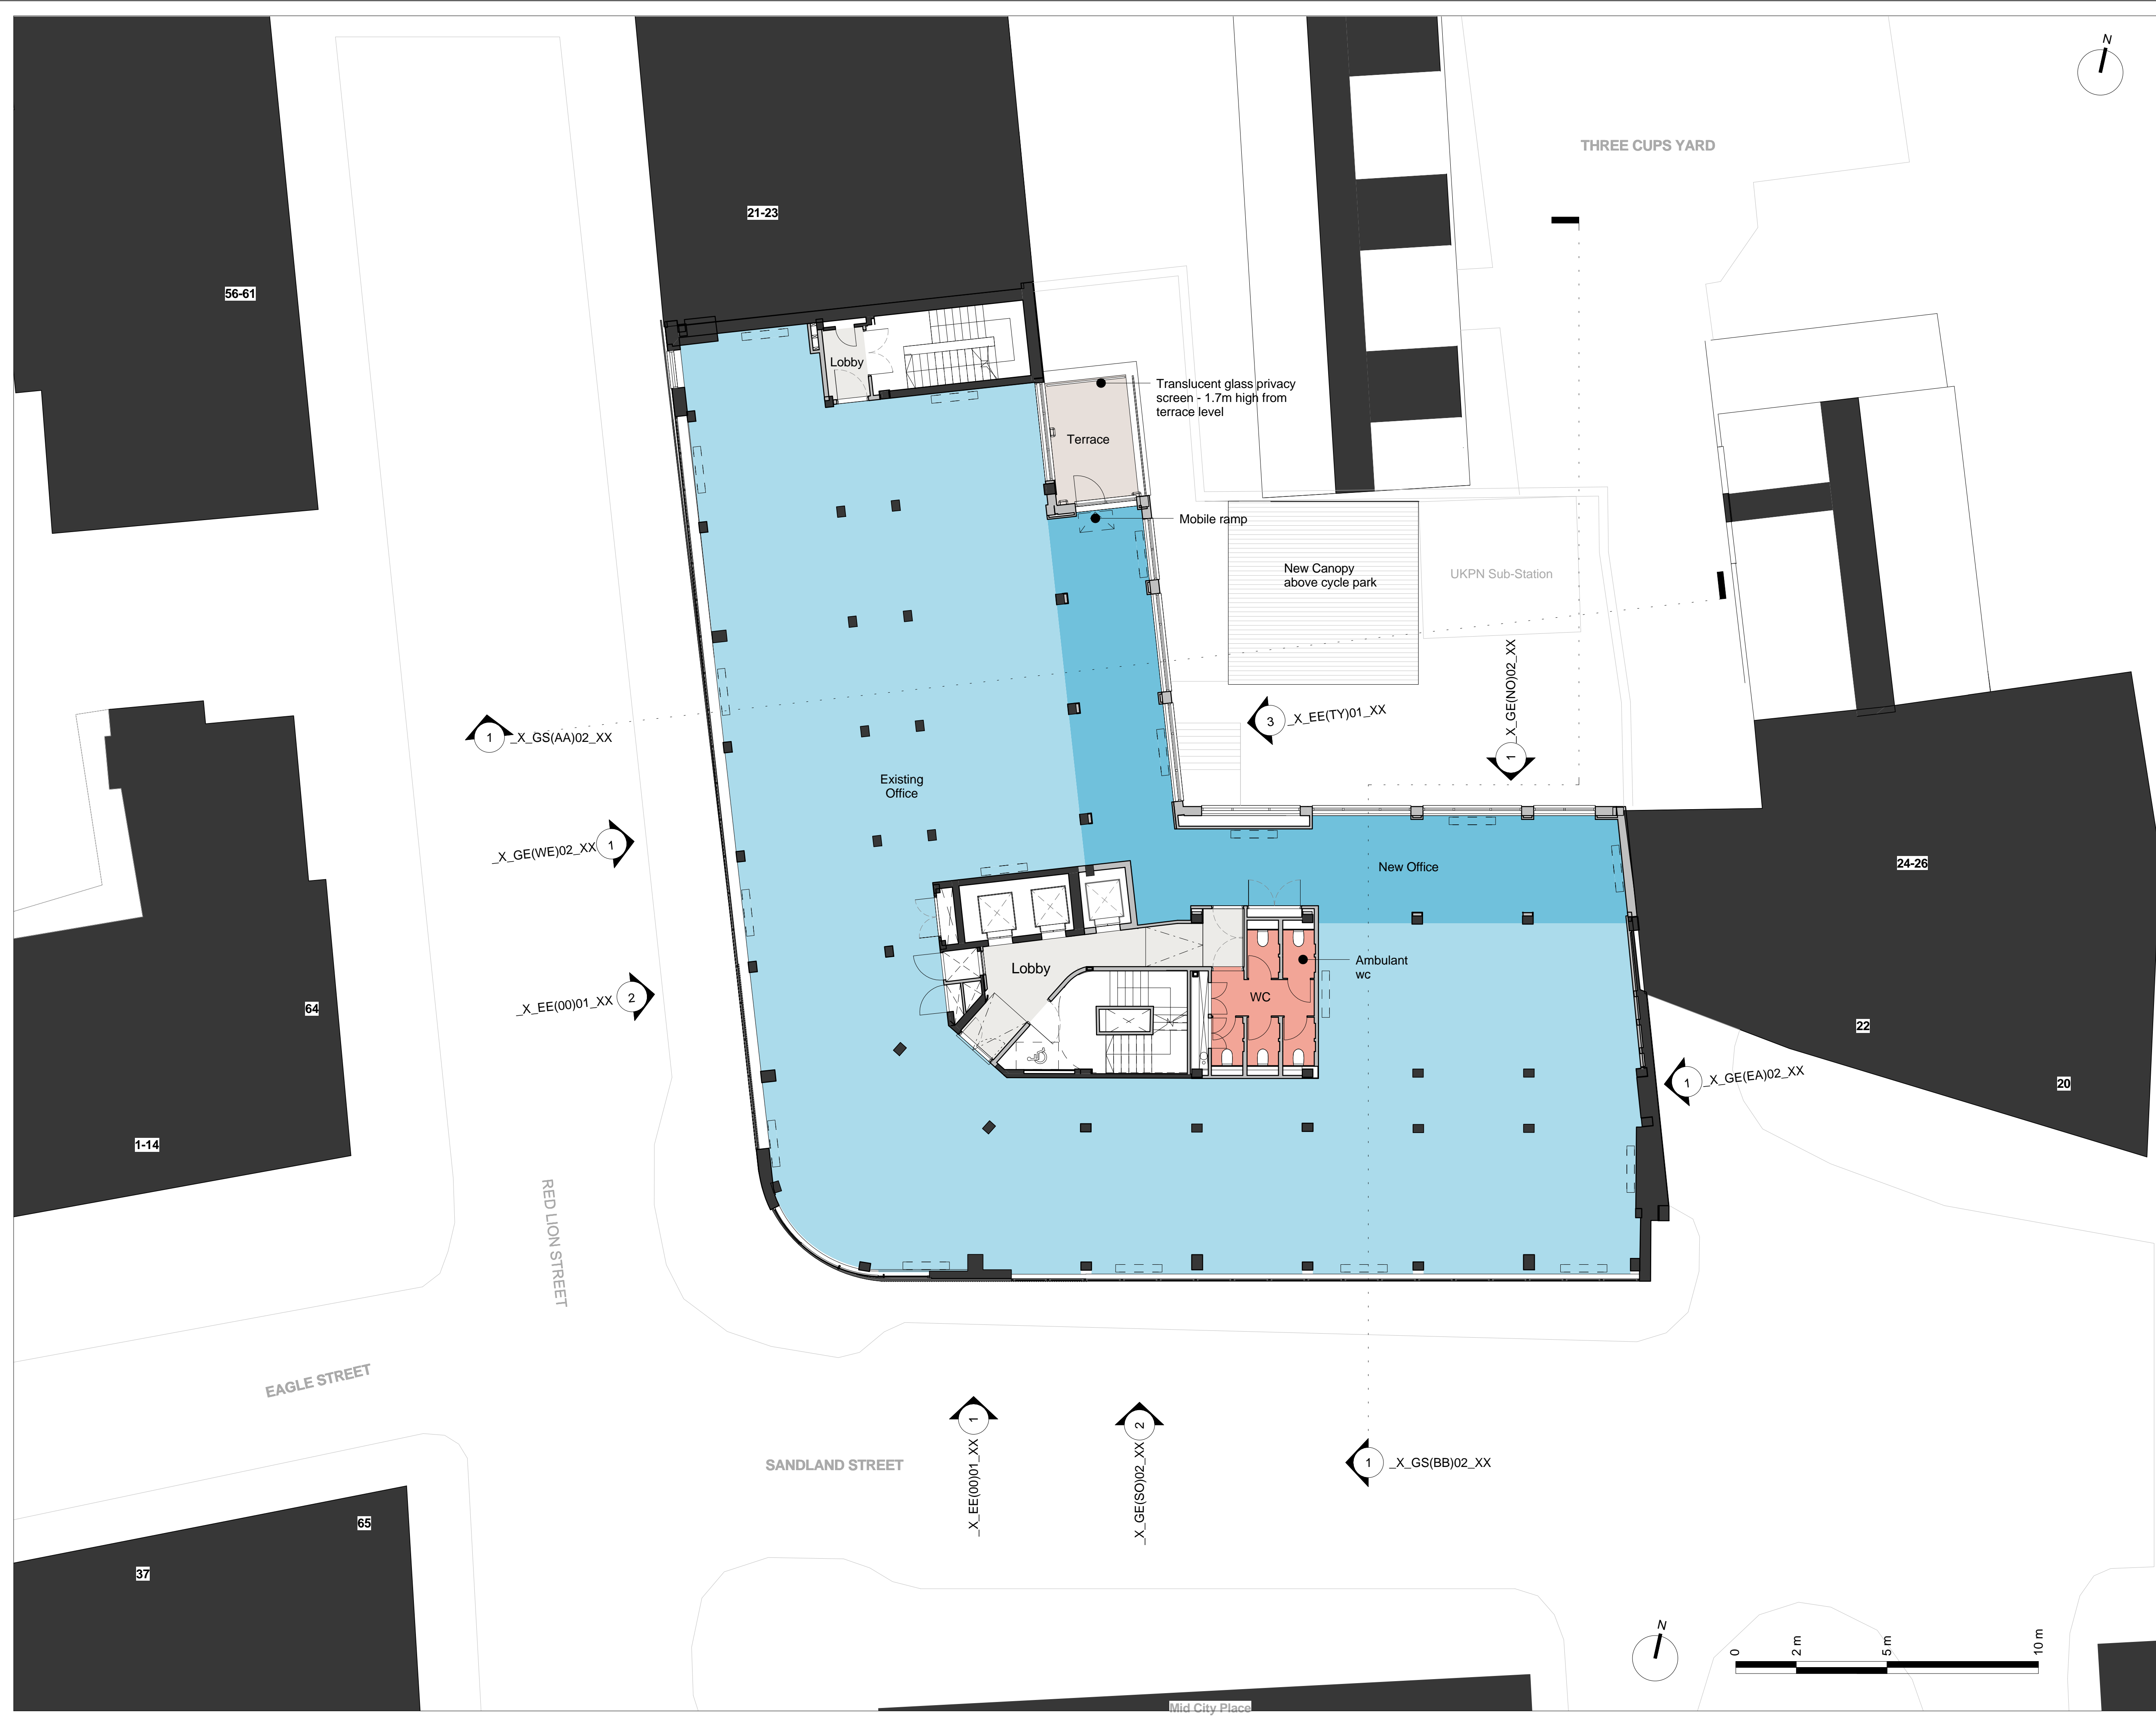

Key Plan:

CDM:

!! Risks

Notes:

Existing Structure  
Proposed Structure

Project: 20 Red Lion Street

Project Number: 2077

Drawing Title:  
Planning - Proposed - General  
Arrangement - First Floor Plan

Drawing No.  
2077\_X\_GA(01)02\_XX

Scale@A1: 1 : 100


Issued for: Planning

Revision:  
P04 03.05.17 Planning Addendum

**Orms**  
1 Oliver's Yard  
55-71 City Road  
London  
EC1Y 1HQ  
0207 833 8533  
orms@orms.co.uk  
orms.co.uk

Do not scale. All dimensions to be confirmed on site. Information contained in this drawing is the sole copyright of Orms designers + architects ltd and is not to be reproduced without permission.



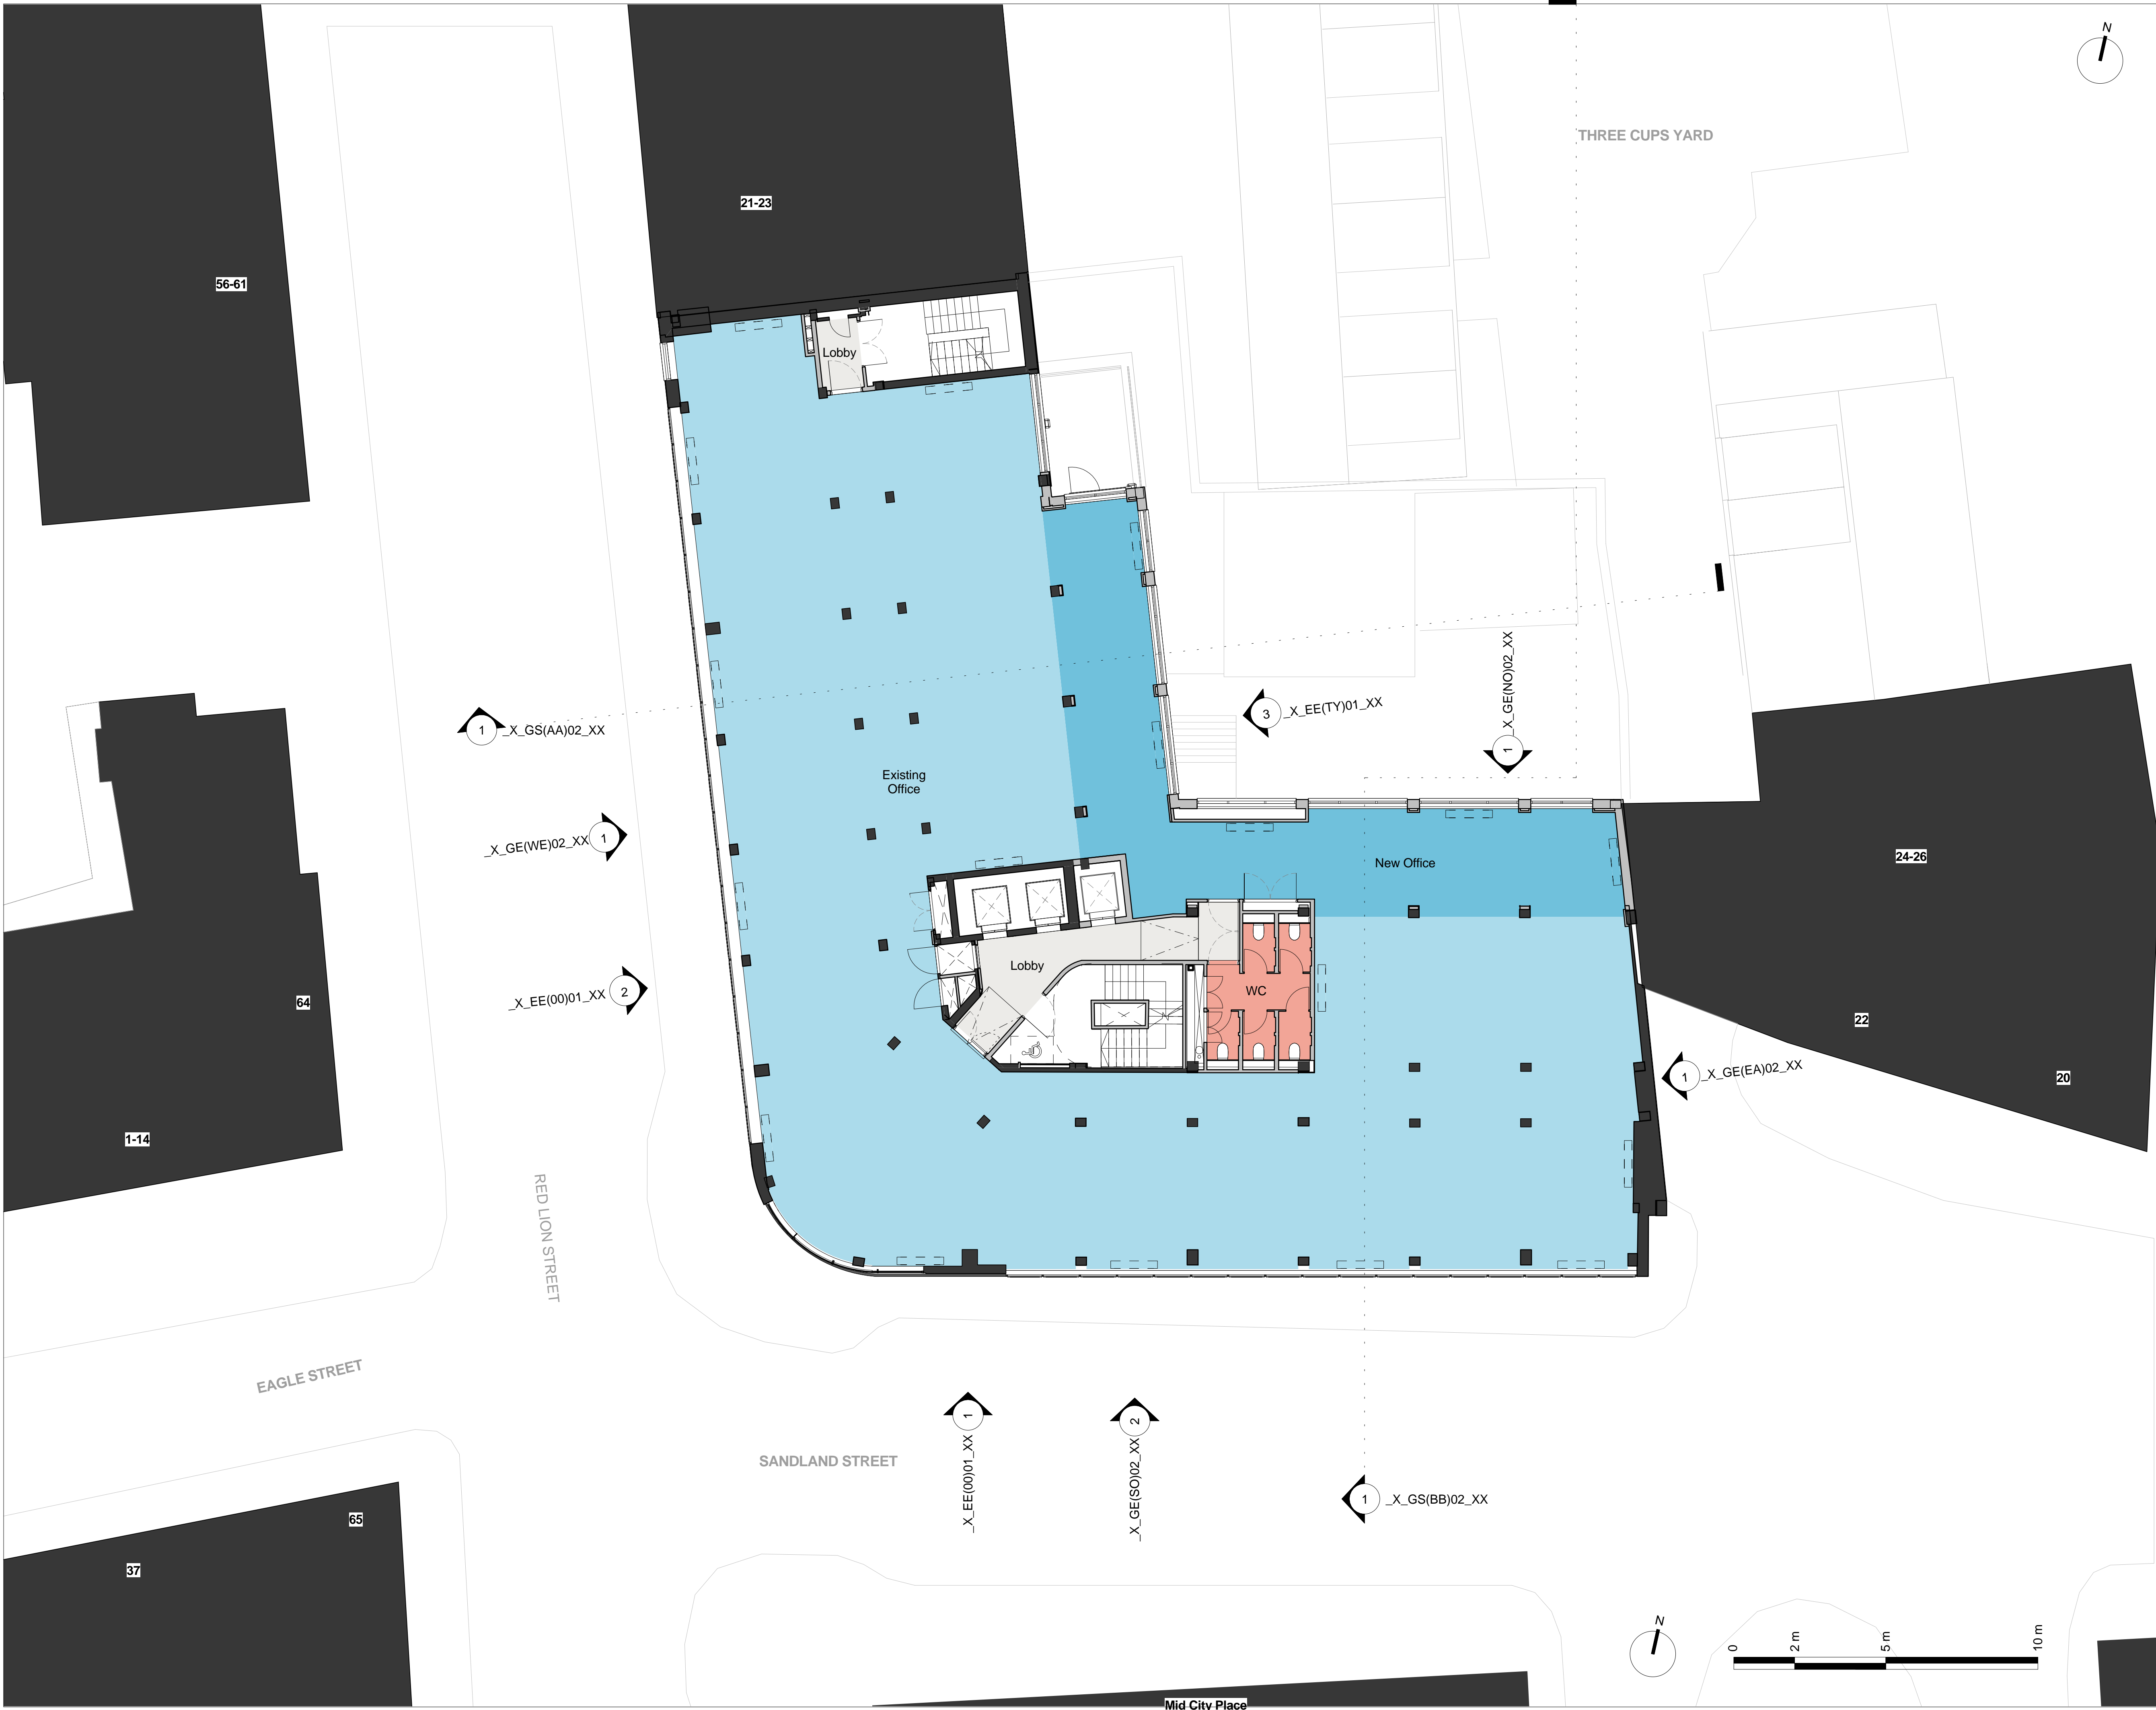

Key Plan:

CDM:

⚠ Risks


Notes:

- Existing Structure
- Proposed Structure

Project: **20 Red Lion Street**  
Project Number: **2077**  
Drawing Title:  
**Planning - Proposed - General  
Arrangement Plan - Second Floor**  
Drawing No.  
**2077\_X\_GA(02)02\_XX**  
Scale@A1: **1 : 100**  
Issued for: **Planning**  
Revision:  
**P04 03.05.17 Planning Addendum**

**Orms**  
1 Oliver's Yard  
55-71 City Road  
London  
EC1Y 1HQ  
0207 833 8533  
orms@orms.co.uk  
orms.co.uk

Do not scale. All dimensions to be confirmed on site. Information contained in this drawing is the sole copyright of Orms designers + architects ltd and is not to be reproduced without permission.

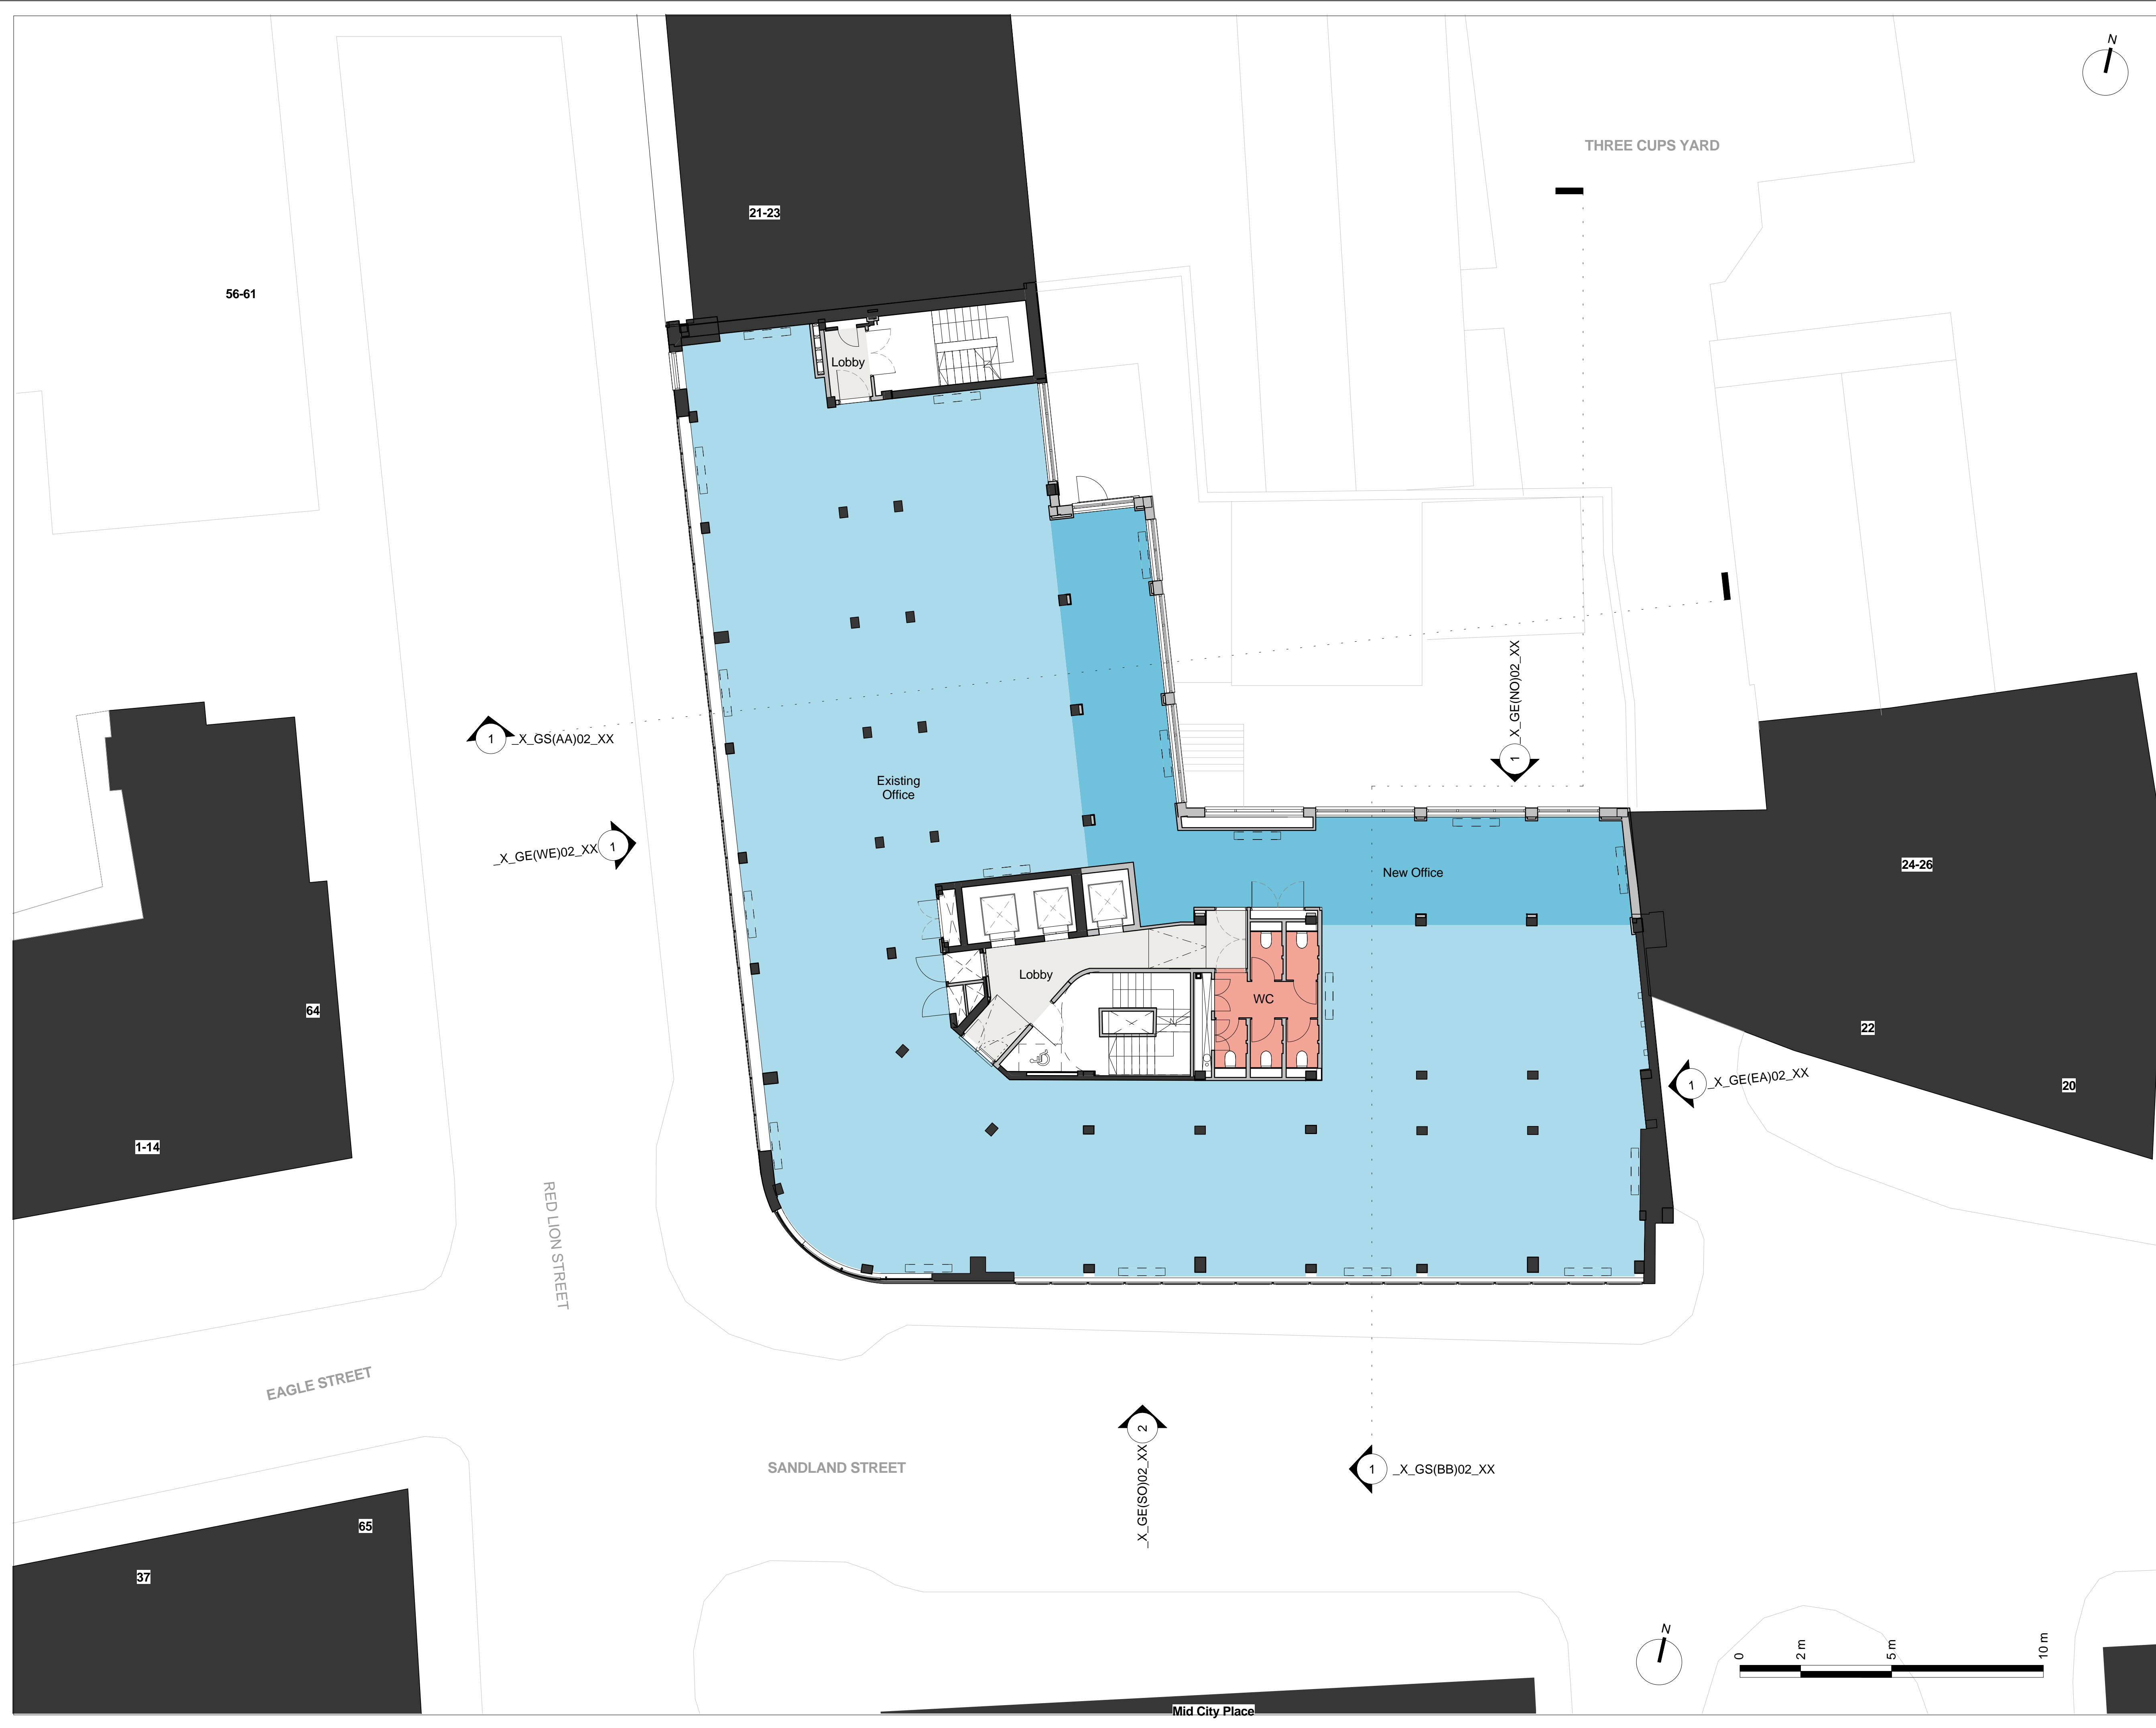

Key Plan:

CDM:

⚠ Risks

Notes:

- Existing Structure
- Proposed Structure

Project: 20 Red Lion Street

Project Number: 2077

Drawing Title:  
Planning - Proposed - General  
Arrangement Plan - Third Floor

Drawing No.  
2077\_X\_GA(03)02\_XX


Scale@A1: 1 : 100

Issued for: Planning

Revision:  
P04 03.05.17 Planning Addendum

**Orms**  
1 Oliver's Yard  
55-71 City Road  
London  
EC1Y 1HQ  
0207 833 8533  
orms@orms.co.uk  
orms.co.uk

Do not scale. All dimensions to be confirmed on site. Information contained in this drawing is the sole copyright of Orms designers + architects ltd and is not to be reproduced without permission.

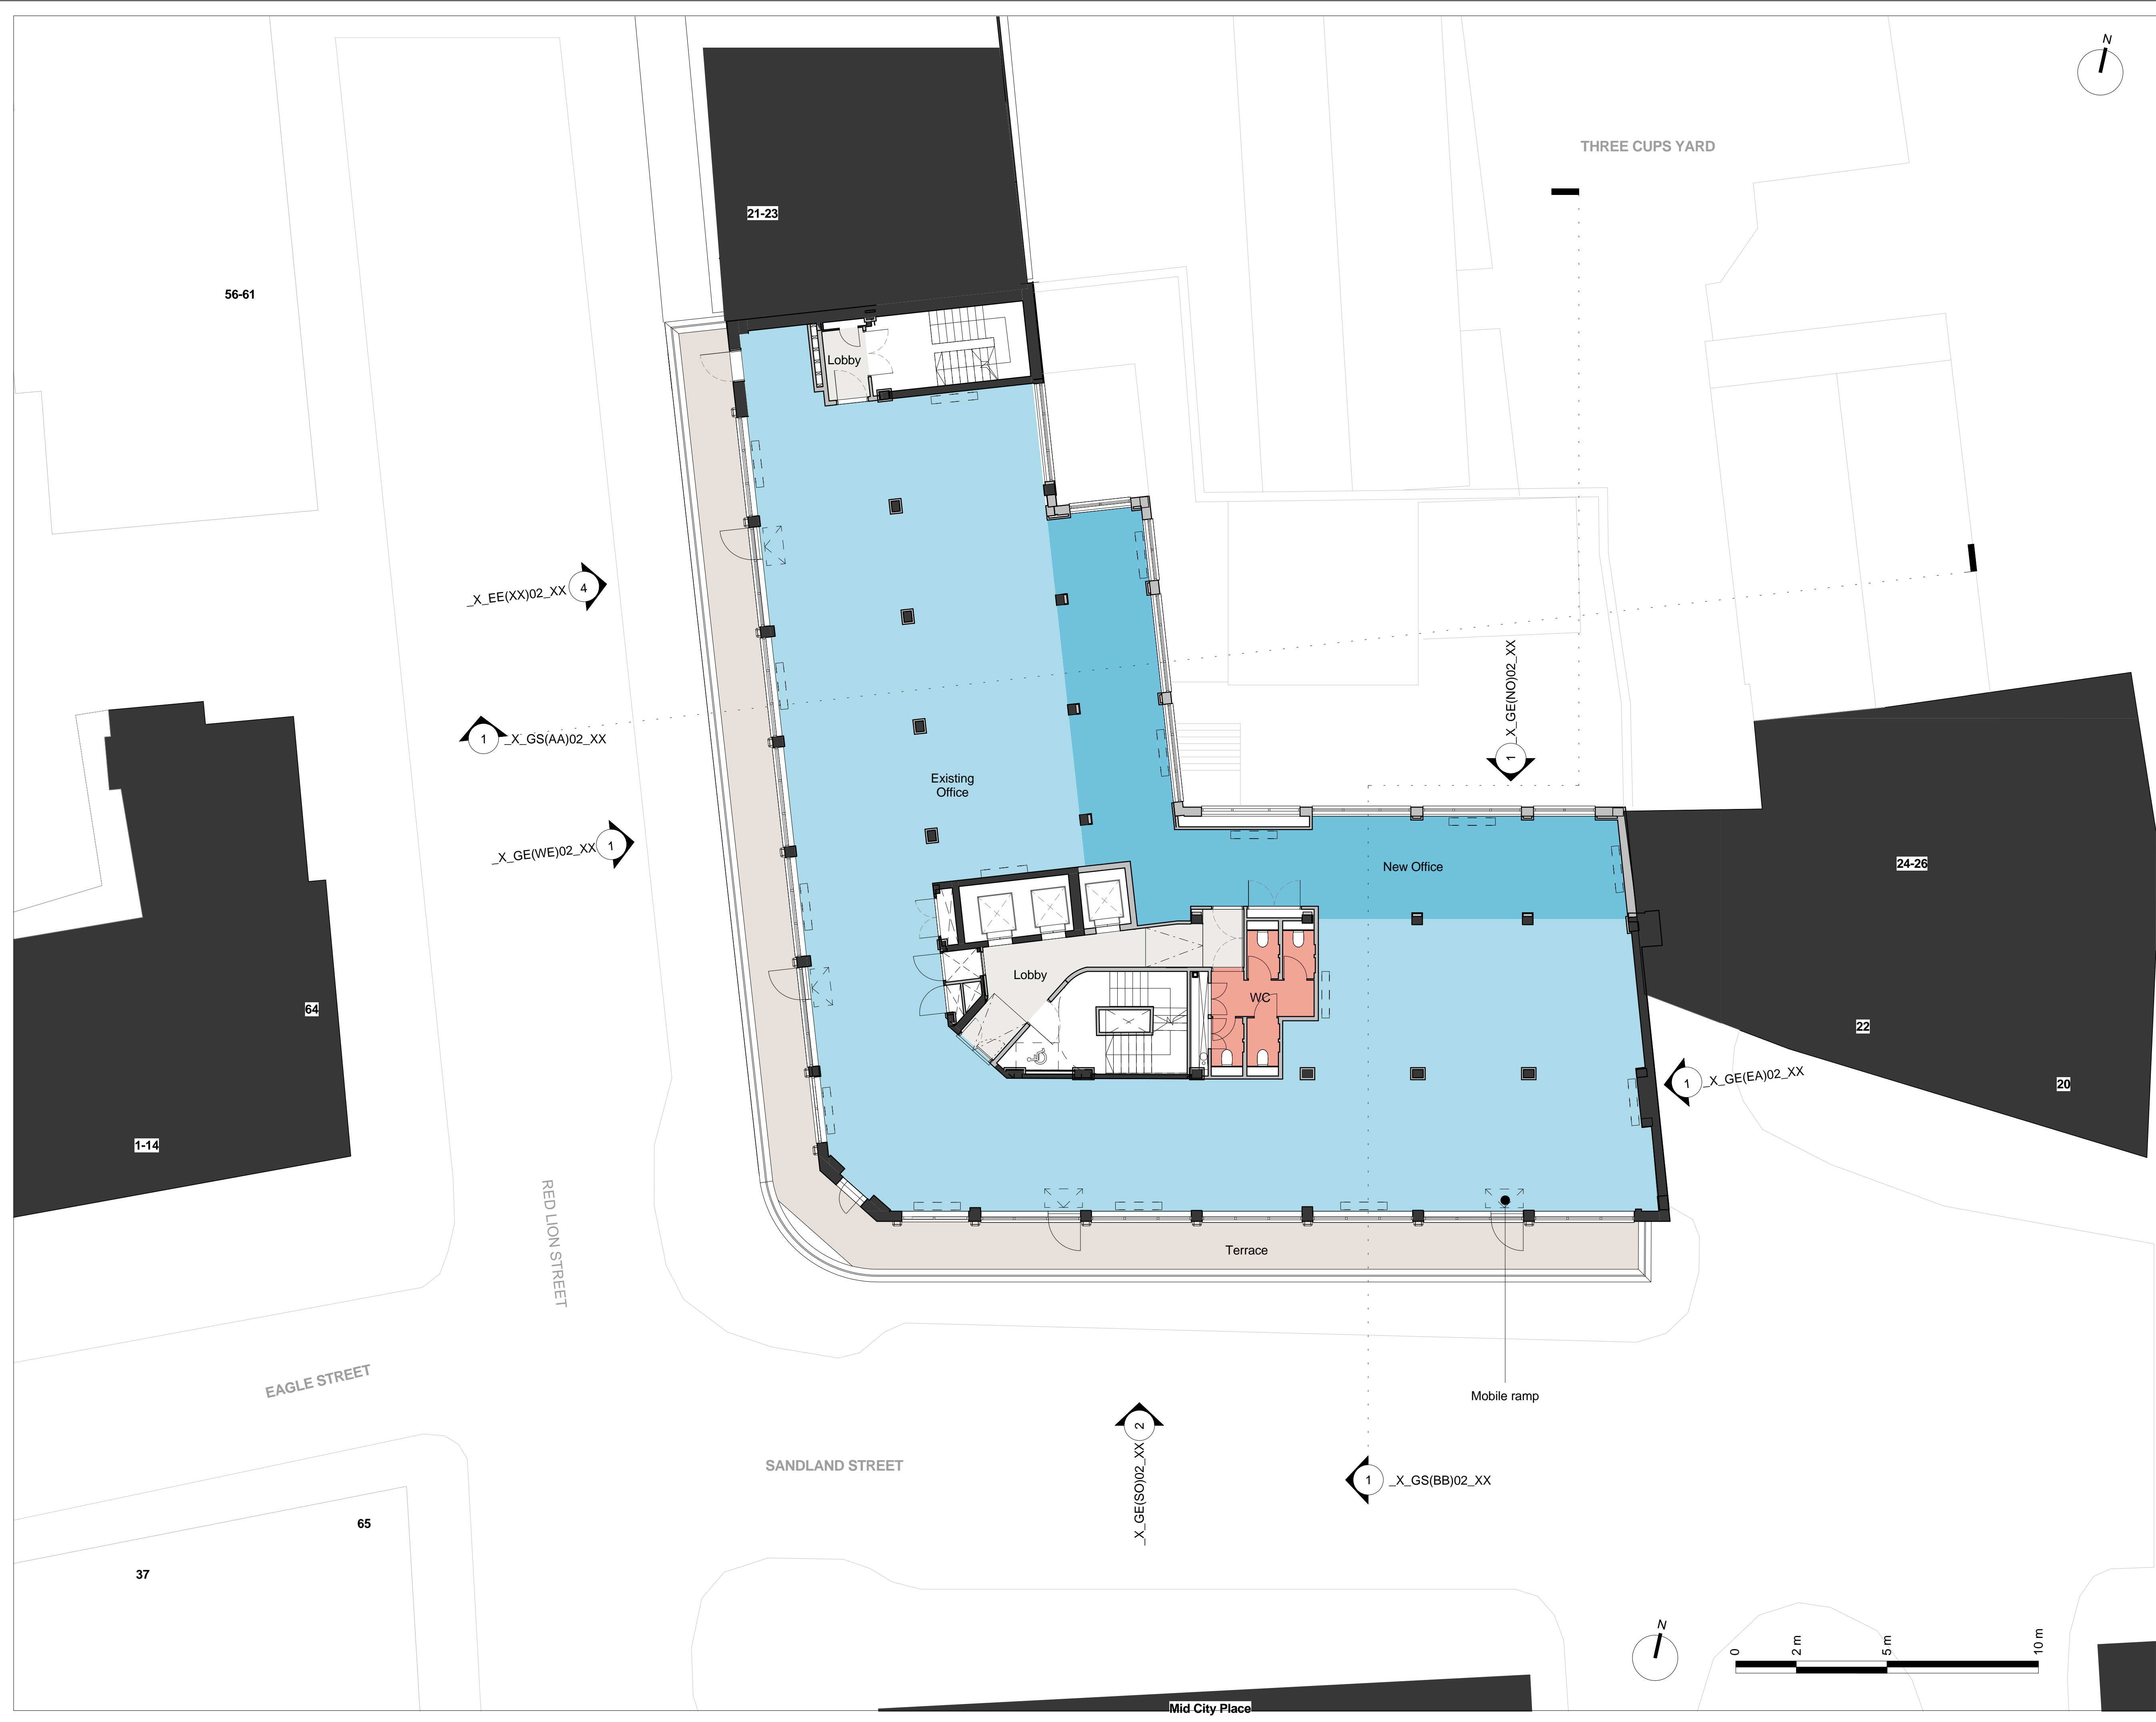

Key Plan:

CDM:

⚠ Risks

Notes:

- Existing Structure
- Proposed Structure

Project: 20 Red Lion Street

Project Number: 2077

Drawing Title:  
Planning - Proposed - General  
Arrangement Plan - Fourth Floor

Drawing No.  
2077\_X\_GA(04)02\_XX

Scale@A1: 1 : 100

Issued for: Planning

Revision:  
P04 03.05.17 Planning Addendum

**Orms**  
1 Oliver's Yard  
55-71 City Road  
London  
EC1Y 1HQ  
0207 833 8533  
orms@orms.co.uk  
orms.co.uk

Do not scale. All dimensions to be confirmed on site. Information contained in this drawing is the sole copyright of Orms designers + architects ltd and is not to be reproduced without permission.





Key Plan:

CDM:

⚠ Risks

Notes:

- Existing Structure
- Proposed Structure

Project: **20 Red Lion Street**

Project Number: **2077**

Drawing Title:  
**Planning - Proposed - General  
Arrangement Plan - Fifth Floor**

Drawing No.  
**2077\_X\_GA(05)02\_XX**


Scale@A1: **1 : 100**

Issued for: **Planning**

Revision:  
**P05 04.05.17 Planning Addendum**

**Orms**  
1 Oliver's Yard  
55-71 City Road  
London  
EC1Y 1HQ  
0207 833 8533  
orms@orms.co.uk  
orms.co.uk

Do not scale. All dimensions to be confirmed on site. Information contained in this drawing is the sole copyright of Orms designers + architects ltd and is not to be reproduced without permission.

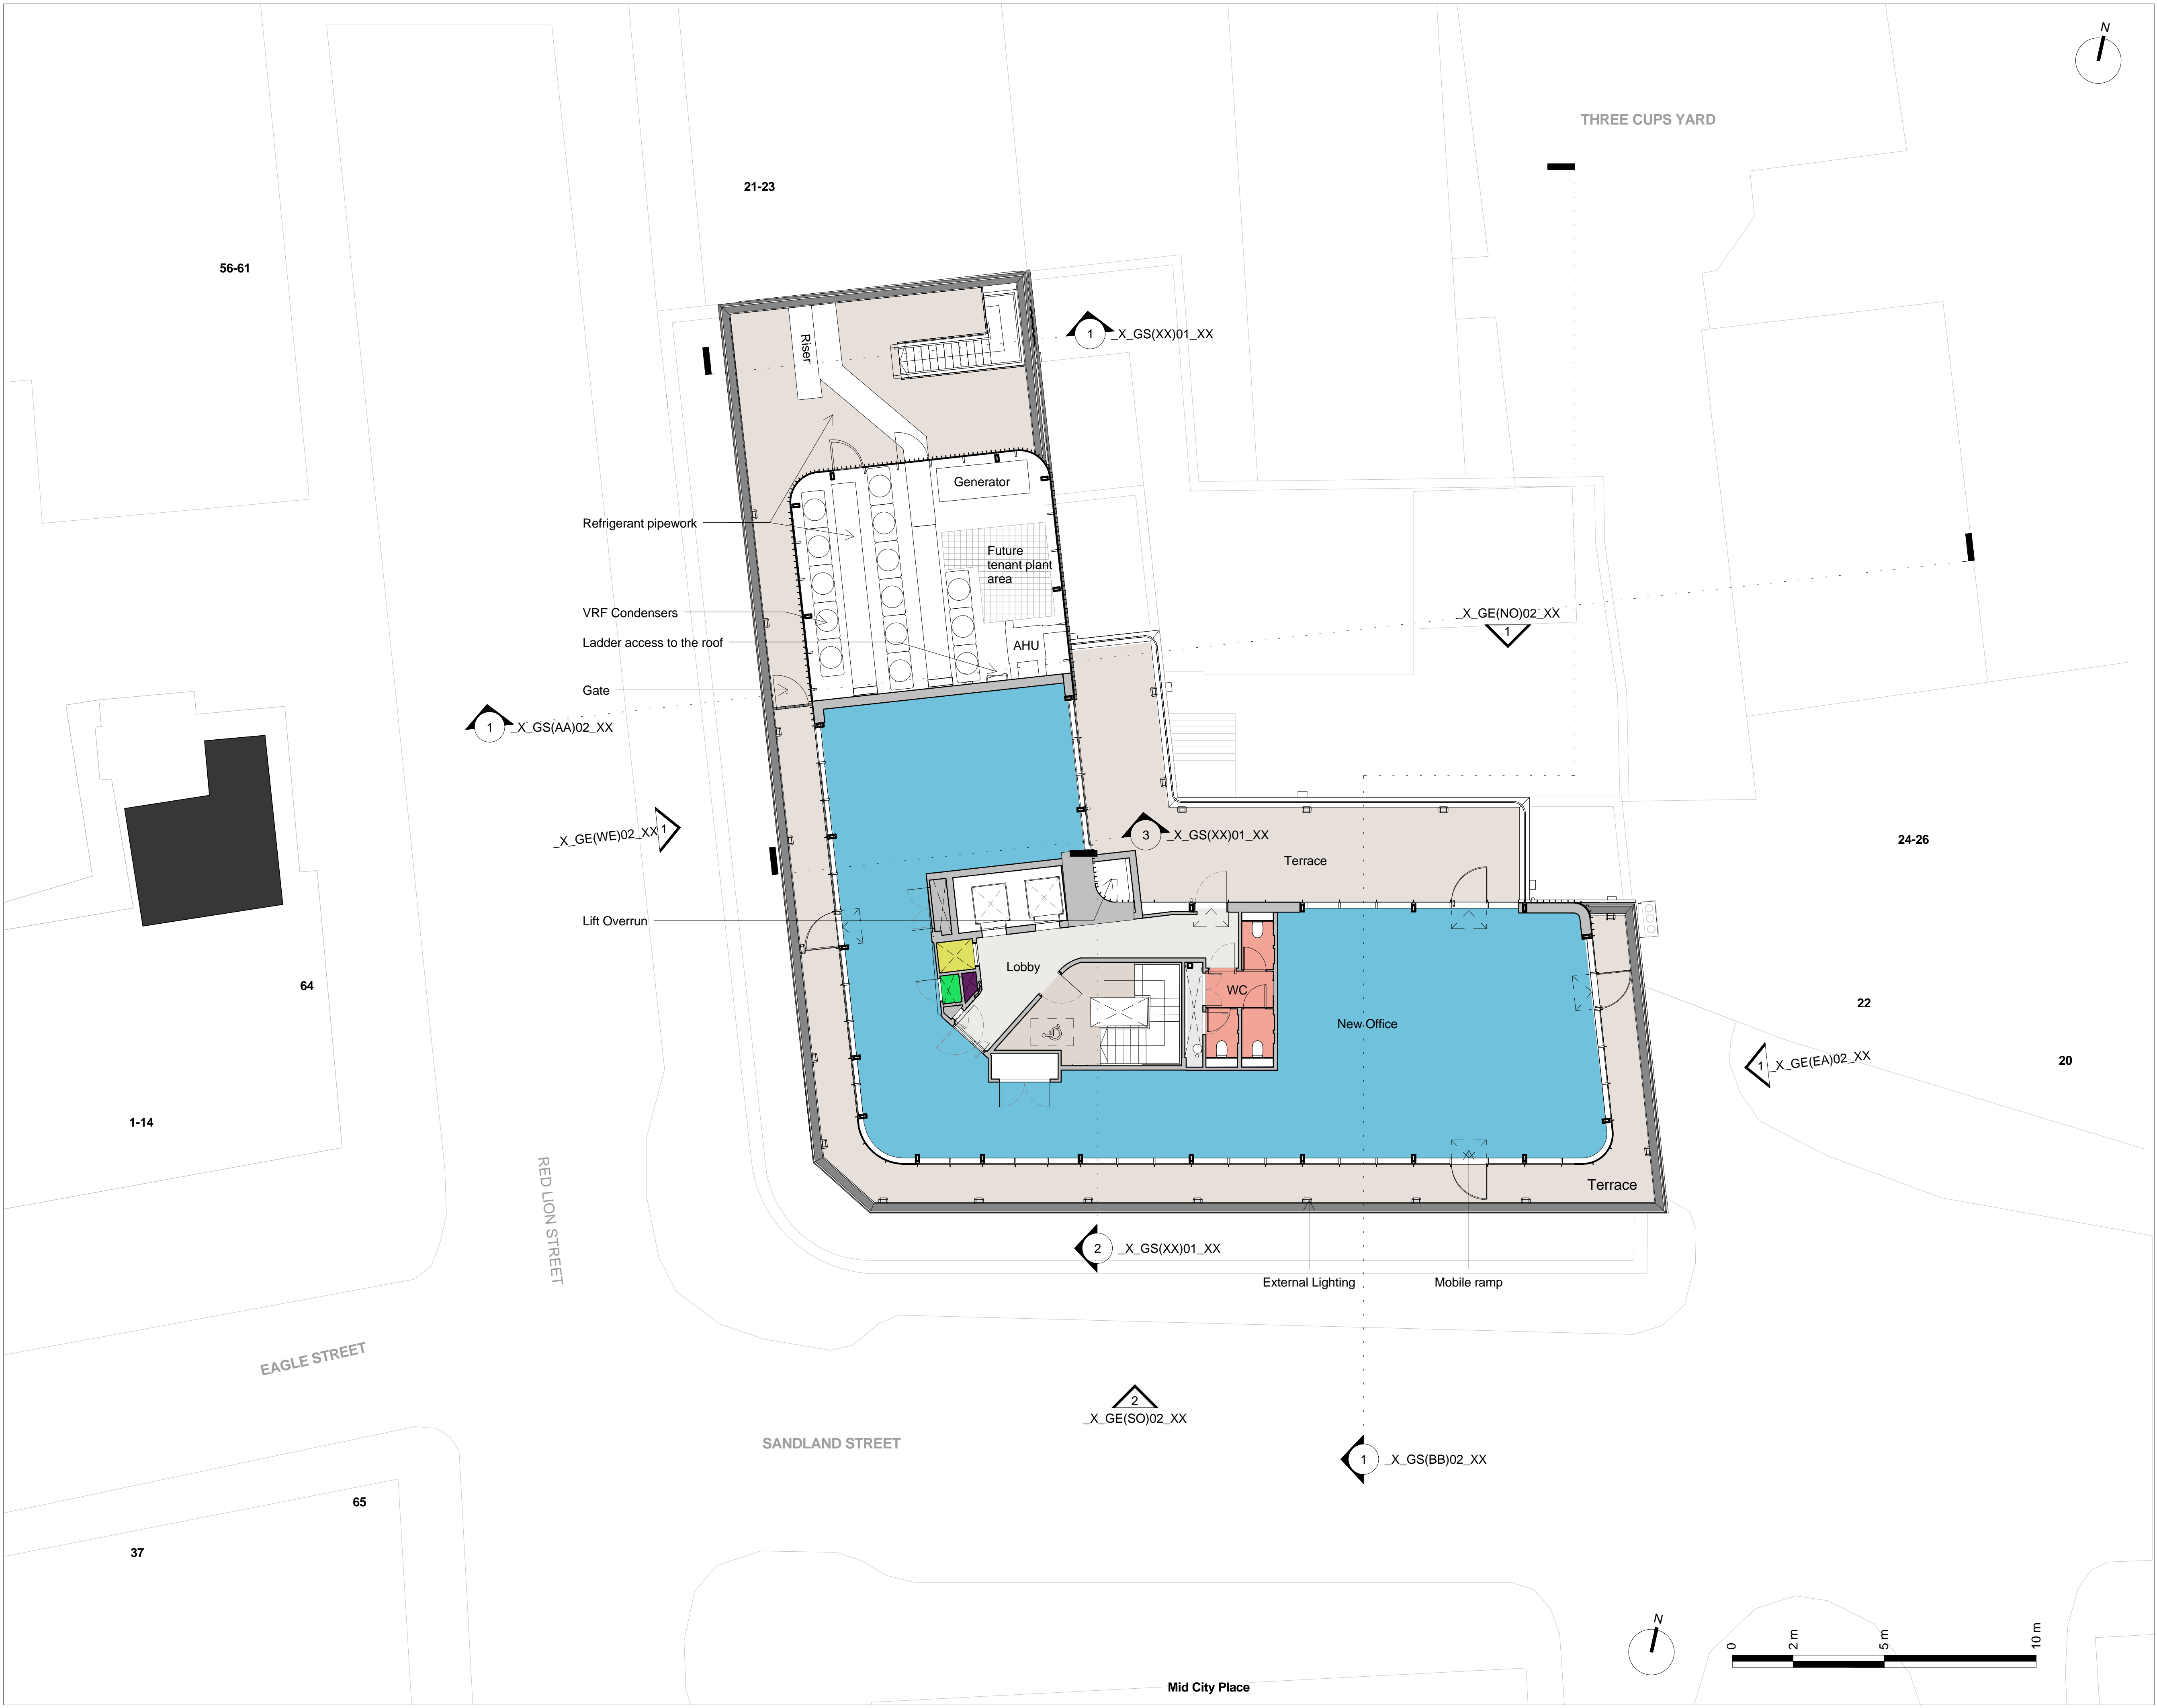

Key Plan:

CDM:

⚠ Risks

Notes:

- Existing Structure
- Proposed Structure

Project: 20 Red Lion Street

Project Number: 2077

Drawing Title:  
Planning - Proposed - General  
Arrangement - Sixth Floor Plan

Drawing No.  
2077\_X\_GA(06)02\_XX

Scale@A1: 1 : 100

Issued for: Planning

Revision:  
P07 21.07.17 Planning Amendment

**Orms**  
1 Oliver's Yard  
55-71 City Road  
London  
EC1Y 1HQ  
0207 833 8533  
orms@orms.co.uk  
orms.co.uk

Do not scale. All dimensions to be confirmed on site. Information contained in this drawing is the sole copyright of Orms designers + architects ltd and is not to be reproduced without permission.



Key Plan:

CDM:

!! Risks

Notes:

- Existing Structure
- Proposed Structure

Project: **20 Red Lion Street**

Project Number: **2077**

Drawing Title:  
**Planning - Proposed - General  
Arrangement - Seventh Floor Plan -  
Roof**

Drawing No.  
**2077\_X\_GA(07)02\_XX**

Scale@A1: **1 : 100**


Issued for: **Planning**

Revision:  
**P06 21.07.17 Planning Amendment**

**Orms**  
1 Oliver's Yard  
55-71 City Road  
London  
EC1Y 1HQ  
0207 833 8533  
orms@orms.co.uk  
orms.co.uk

Do not scale. All dimensions to be confirmed on site. Information contained in this drawing is the sole copyright of Orms designers + architects ltd and is not to be reproduced without permission.



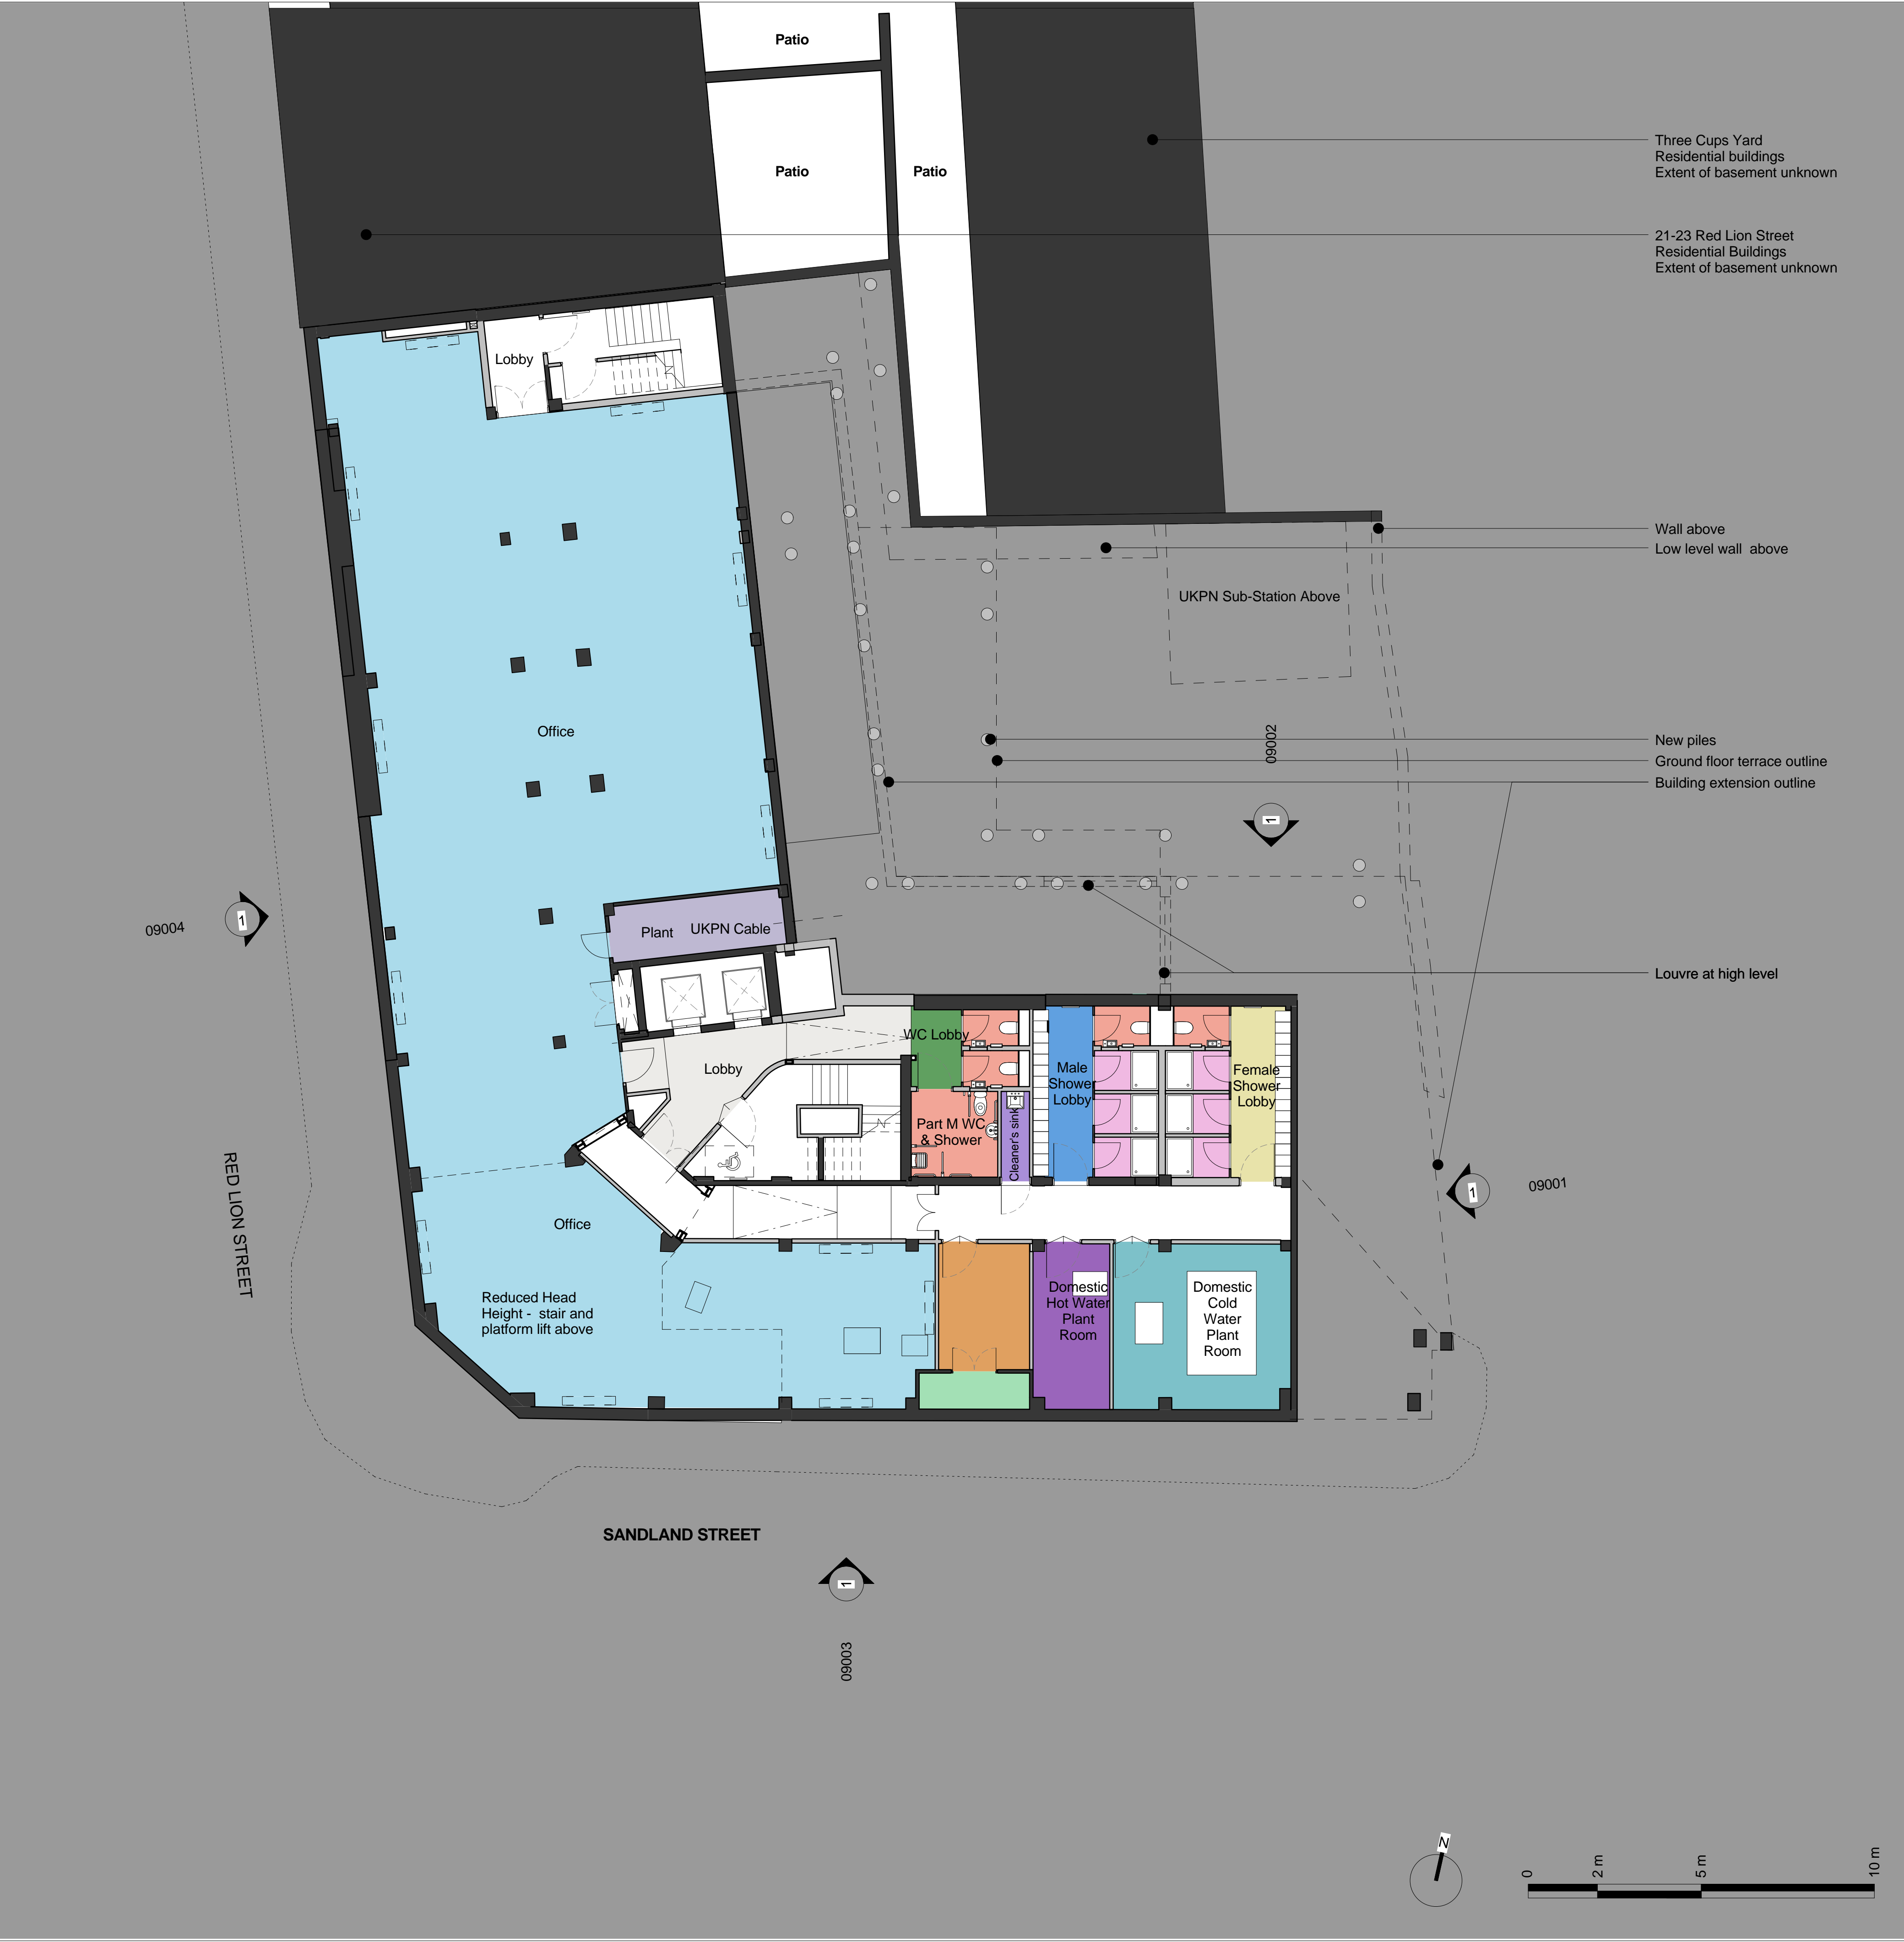

Key Plan:

CDM:

⚠ Risks

Notes:

Existing Structure  
Proposed Structure

Project: **20 Red Lion Street**

Project Number: **2077**

Drawing Title:  
**Planning - Proposed - General  
Arrangement - Basement Plan**

Drawing No.  
**2077\_X\_GA(B1)02\_XX**


Scale@A1: **1 : 100**

Issued for: **PLANNING**

Revision:  
**P06 16.06.17 Planning Addendum**

**Orms**  
1 Oliver's Yard  
55-71 City Road  
London  
EC1Y 1HQ  
0207 833 8533  
orms@orms.co.uk  
orms.co.uk

Do not scale. All dimensions to be confirmed on site. Information contained in this drawing is the sole copyright of Orms designers + architects ltd and is not to be reproduced without permission.

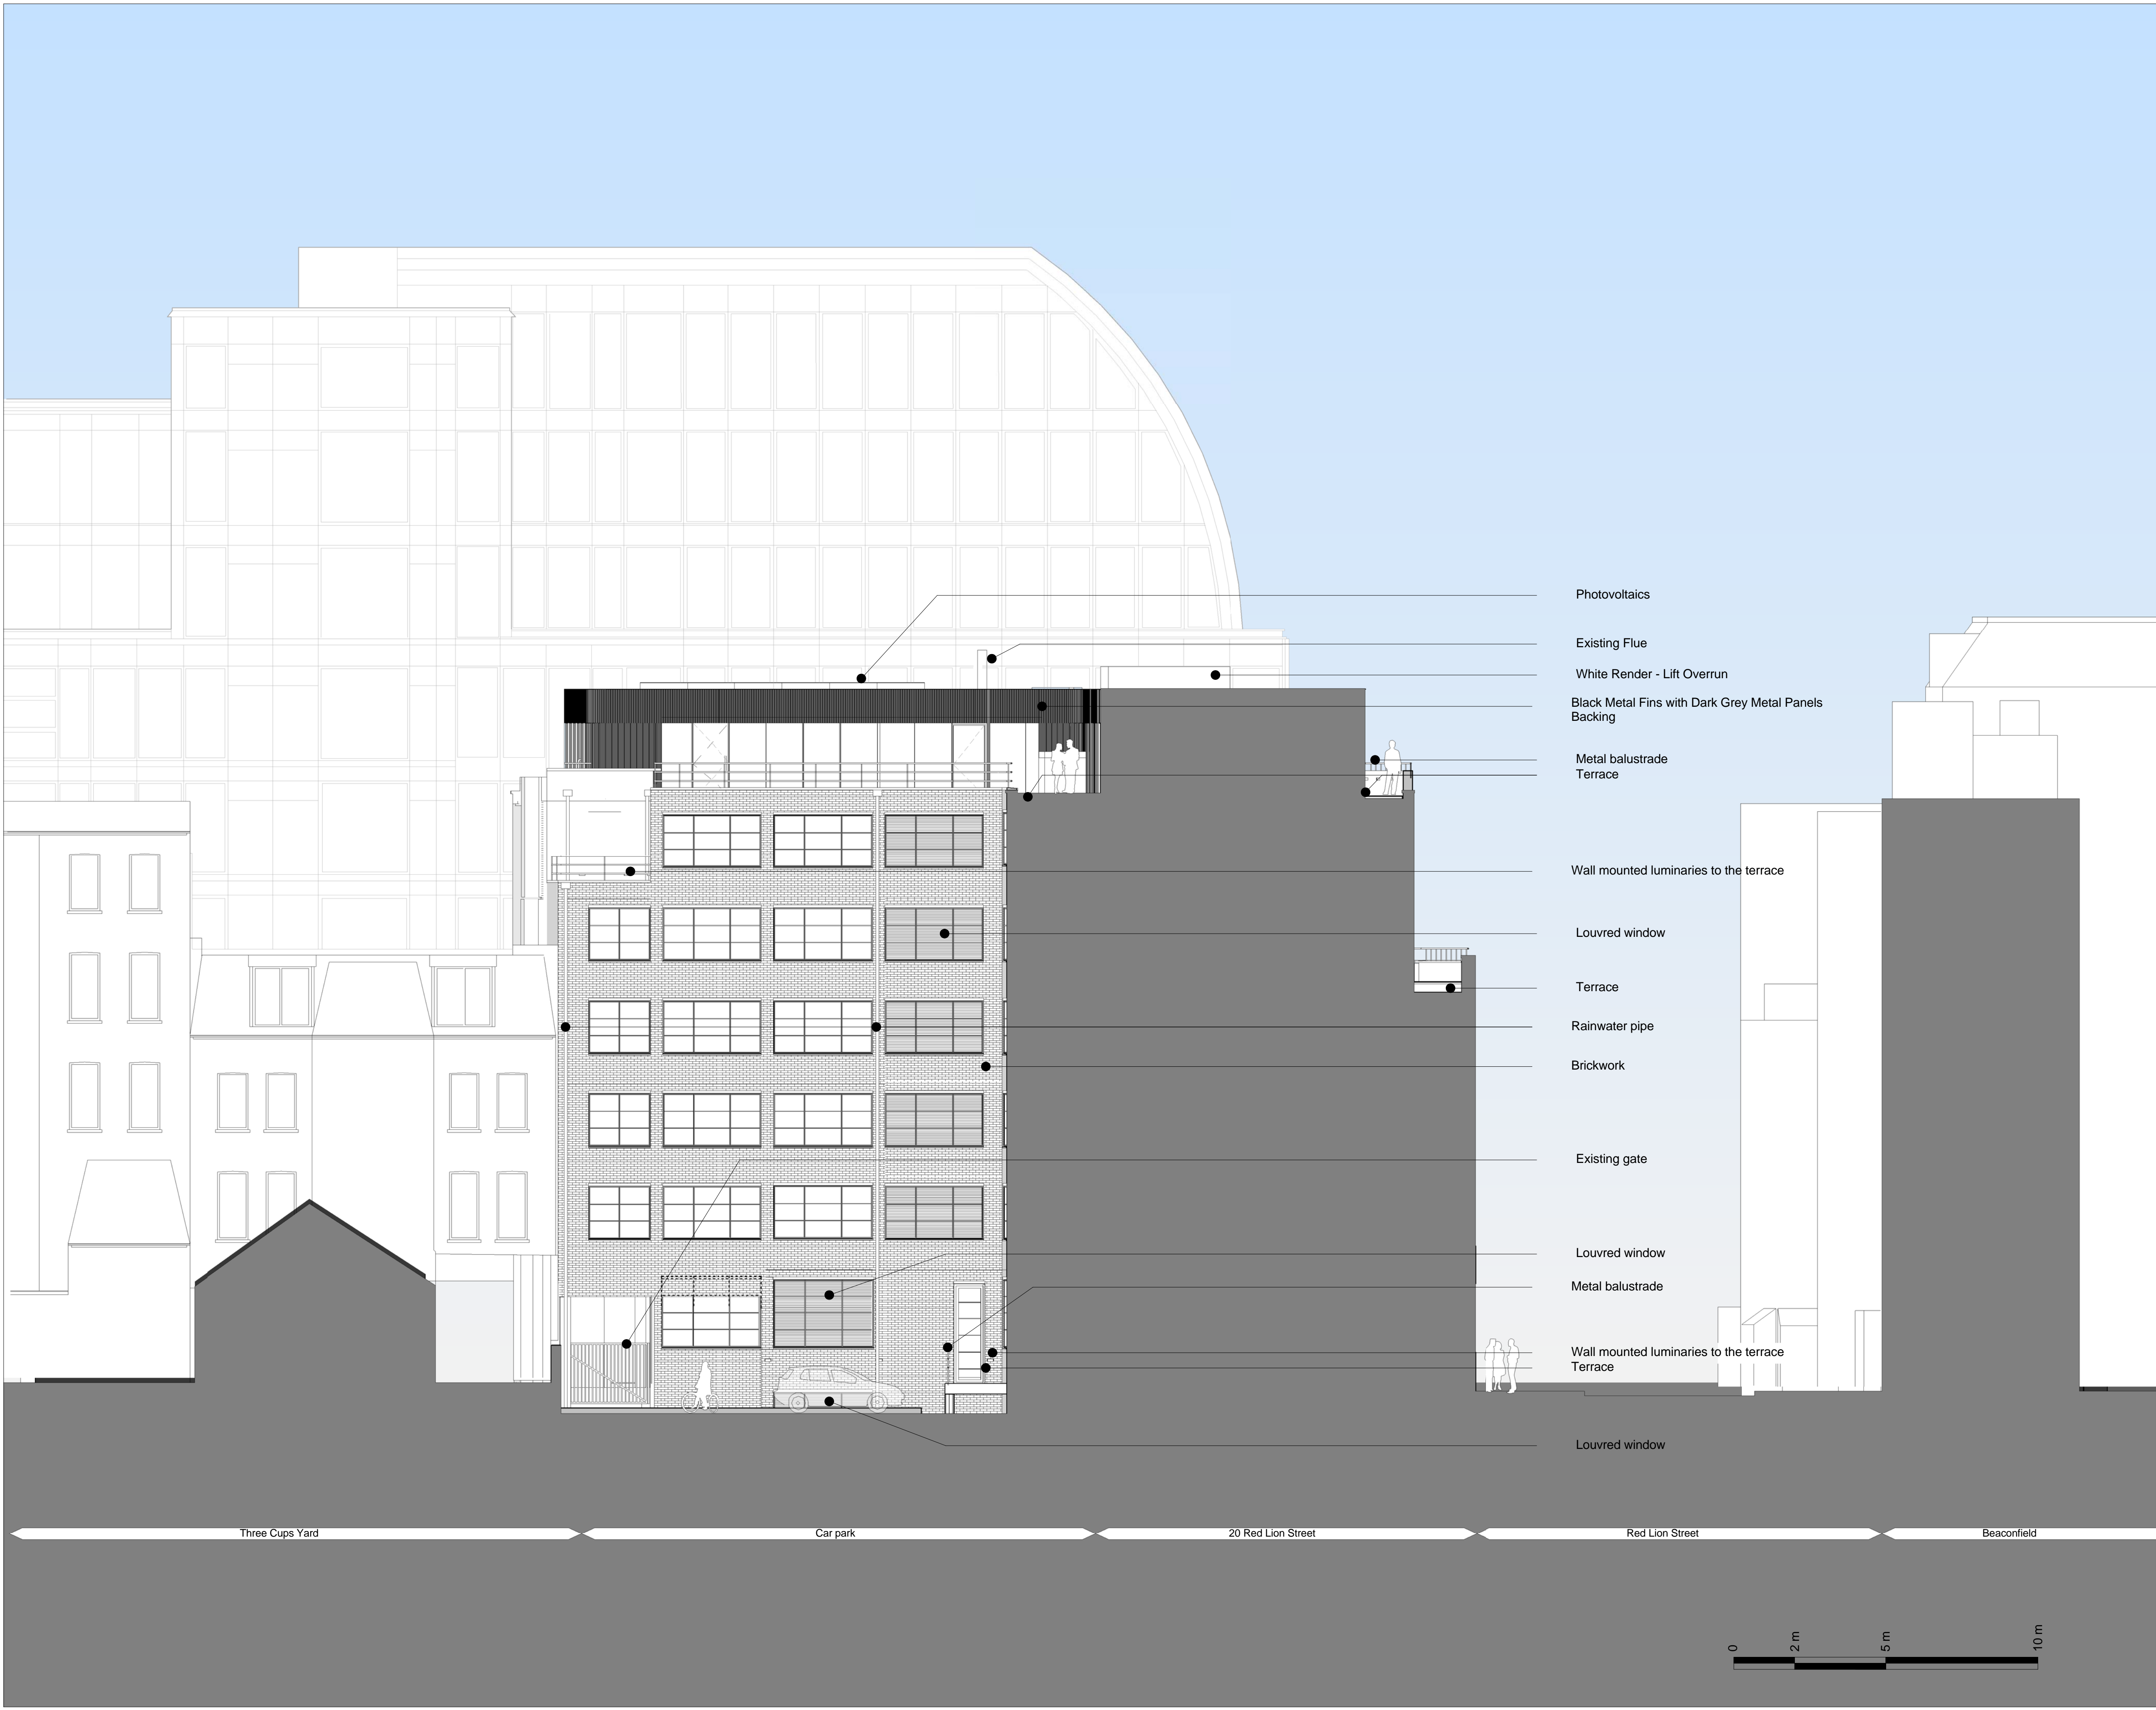

Key Plan:

CDM:

⚠ Risks

Notes:

Project: **20 Red Lion Street**

Project Number: **2077**

Drawing Title:  
**Planning - Proposed - North Elevation  
- East Wing**

Drawing No.  
**2077\_X\_GE(NO)02\_XX**

Scale@A1: **1 : 100**


Issued for: **Planning**

Revision:  
**P09 21.07.17 Planning Amendment**

**Orms**  
1 Oliver's Yard  
55-71 City Road  
London  
EC1Y 1HQ  
0207 833 8533  
orms@orms.co.uk  
orms.co.uk

Do not scale. All dimensions to be confirmed on site. Information contained in this drawing is the sole copyright of Orms designers + architects ltd and is not to be reproduced without permission.



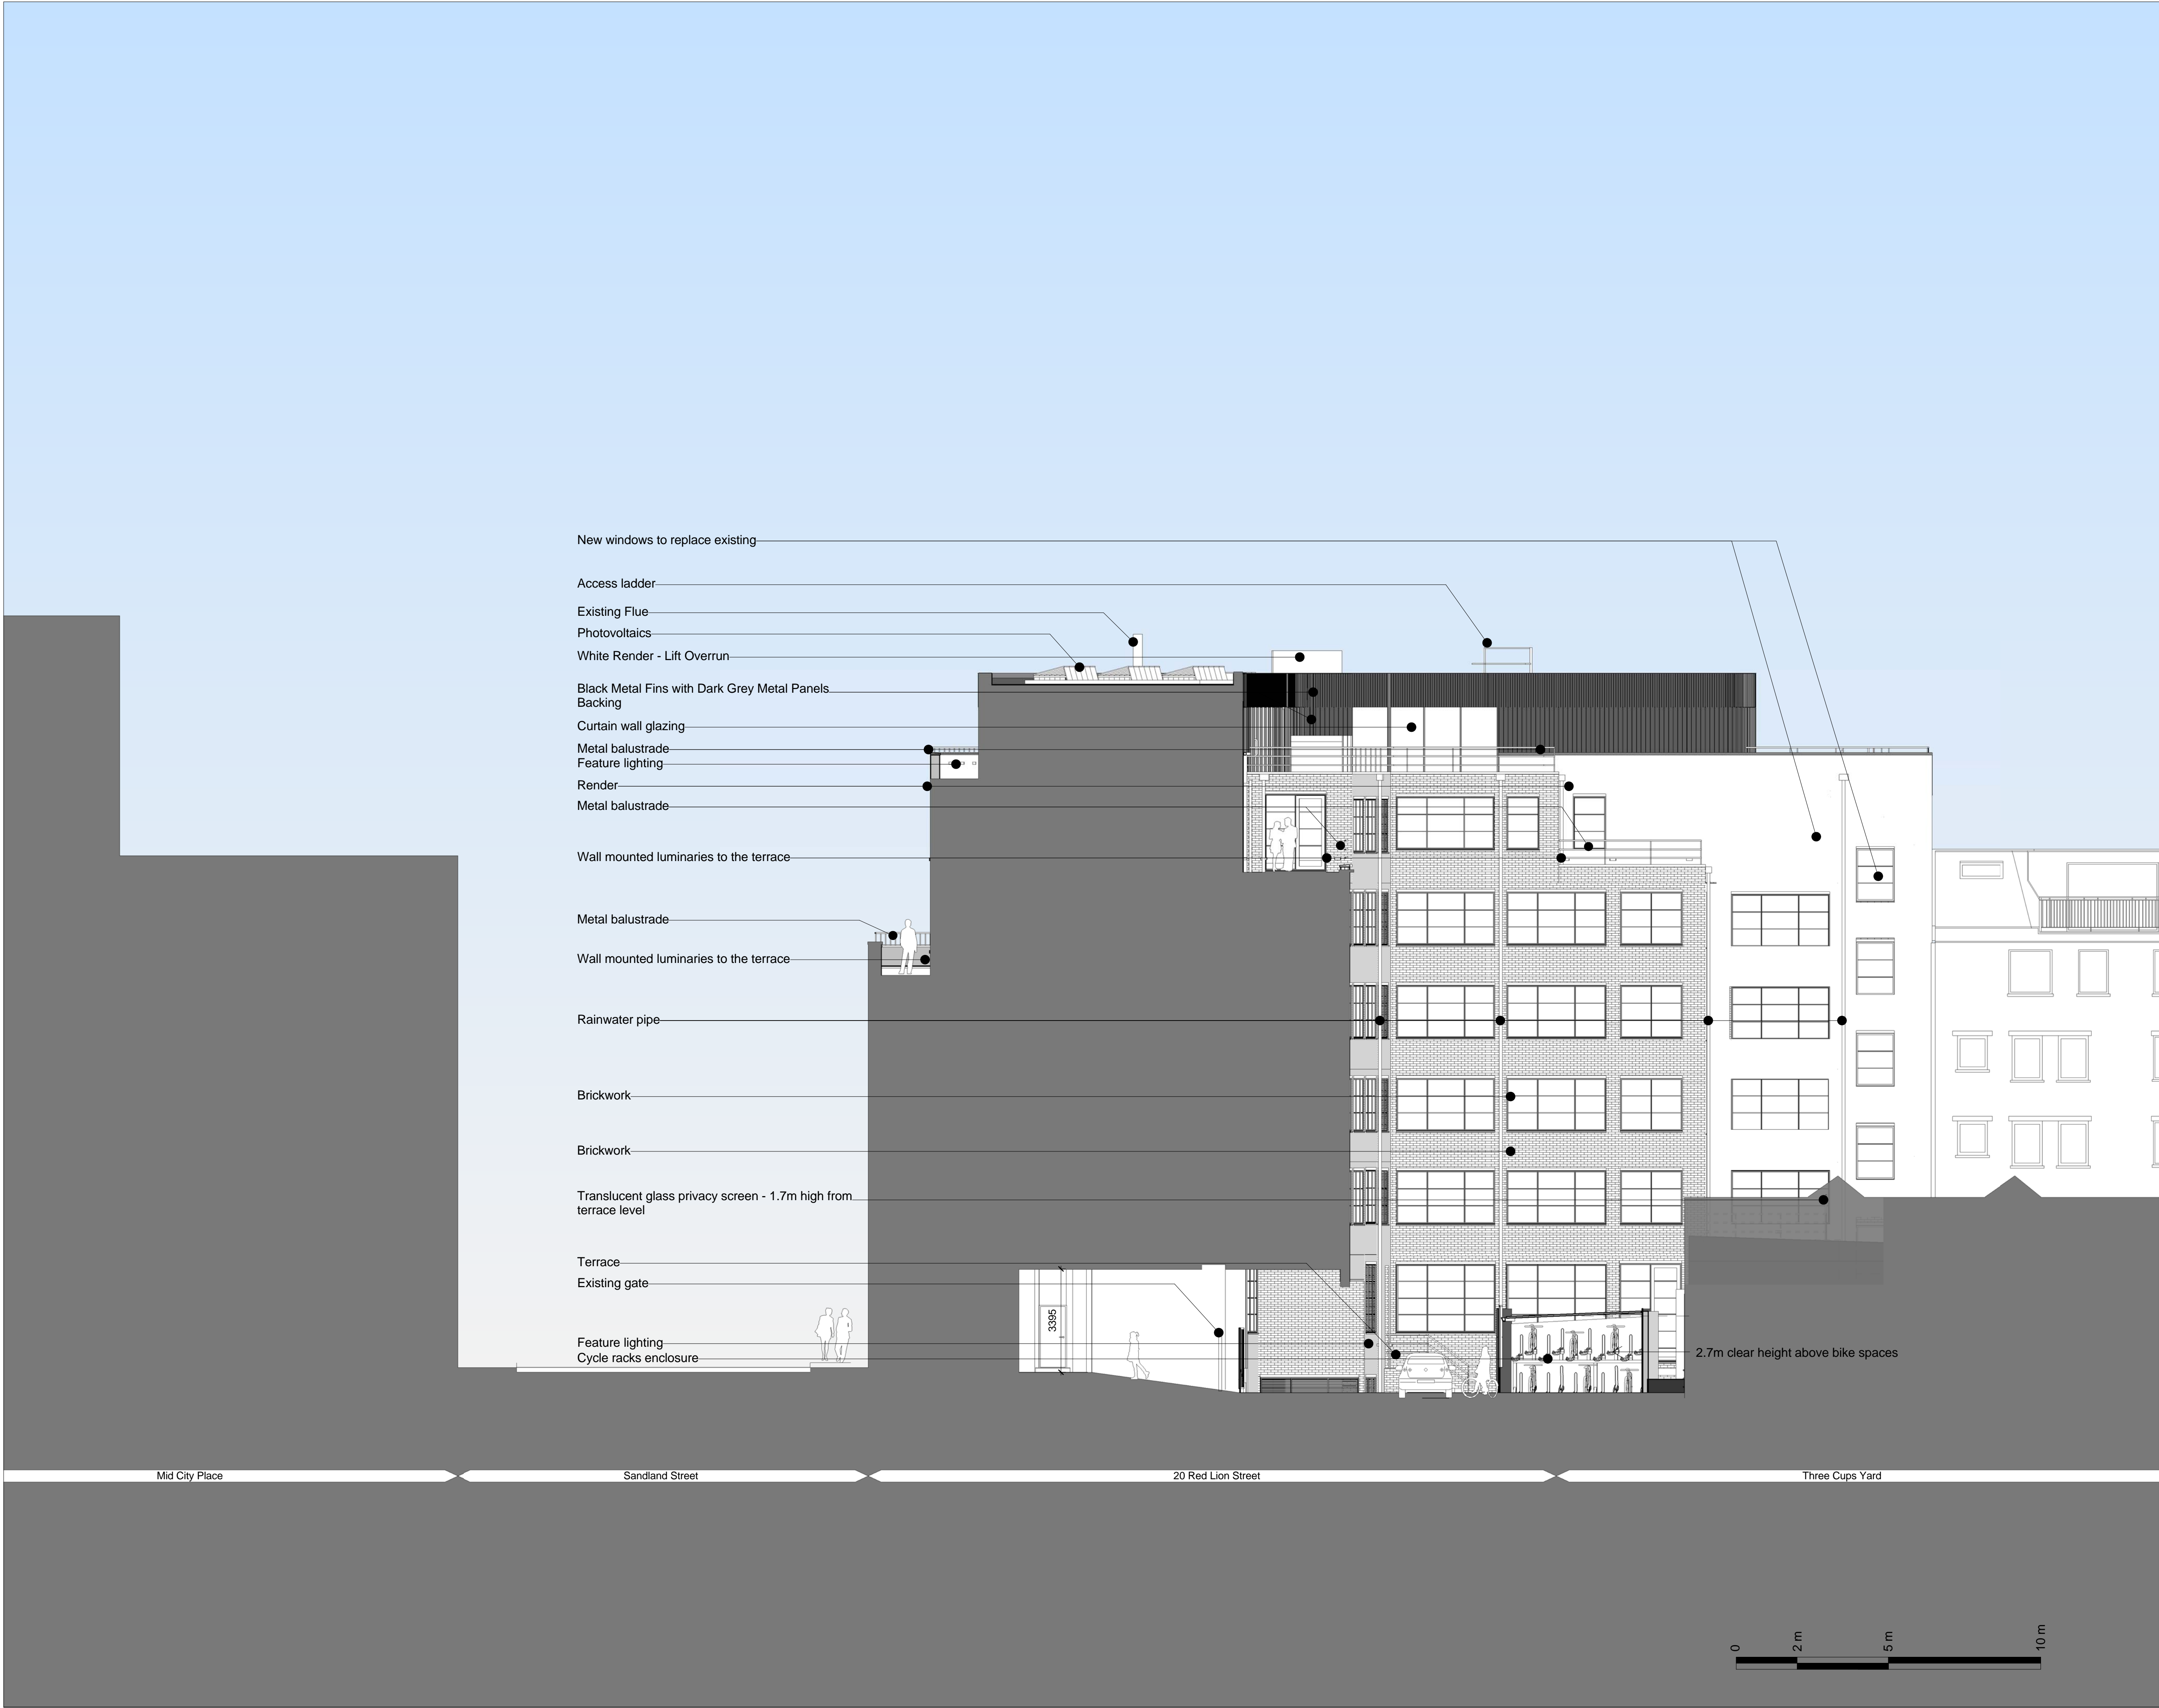

Key Plan:

CDM:

 Risks

Notes:

Project: **20 Red Lion Street**

Project Number: **2077**

Drawing Title:  
**Planning - Proposed - East Elevation**

Drawing No.  
**2077\_X\_GE(EA)02\_XX**


Scale@A1: **1 : 100**

Issued for: **Planning**

Revision:  
**P09 21.07.17 Planning Amendment**

**Orms**  
1 Oliver's Yard  
55-71 City Road  
London  
EC1Y 1HQ  
0207 833 8533  
orms@orms.co.uk  
orms.co.uk

Do not scale. All dimensions to be confirmed on site. Information contained in this drawing is the sole copyright of Orms designers + architects ltd and is not to be reproduced without permission.

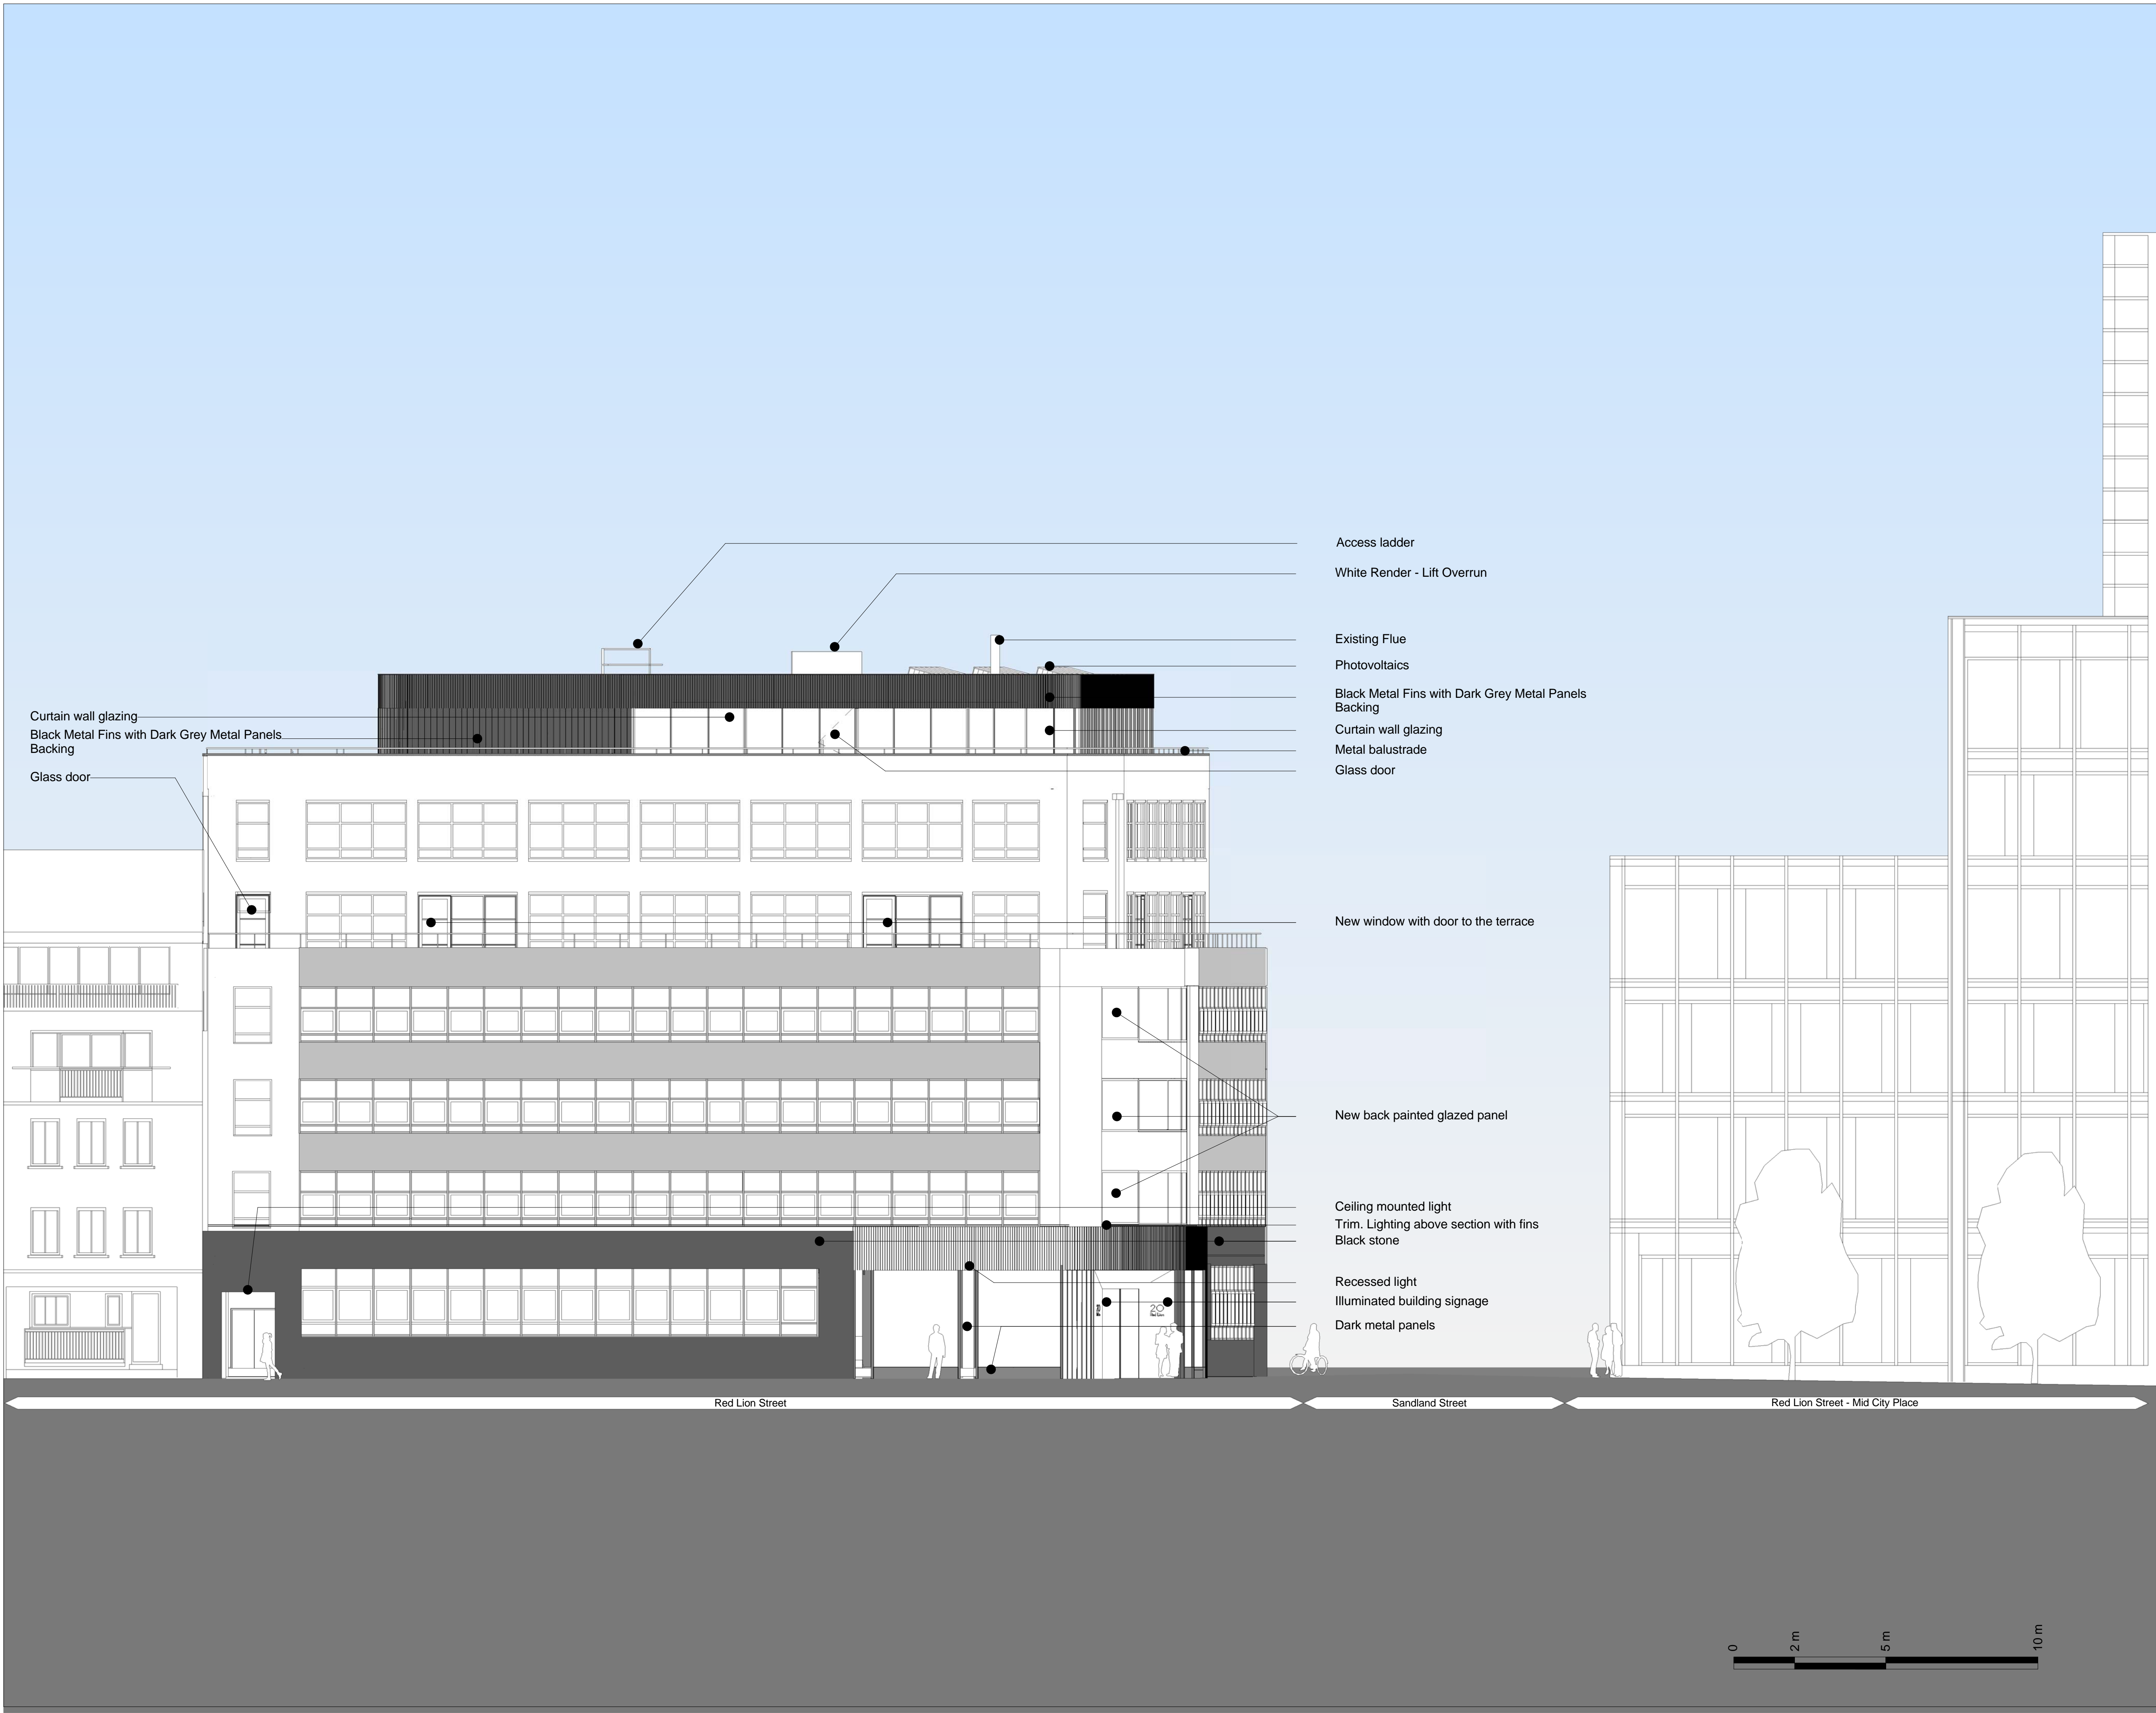

Key Plan:

CDM:

⚠ Risks

Notes:

Project: **20 Red Lion Street**

Project Number: **2077**

Drawing Title:  
**Planning - Proposed - West Elevation**

Drawing No.  
**2077\_X\_GE(WE)02\_XX**

Scale@A1: **1 : 100**


Issued for: **Planning**

Revision:  
**P07 21.07.17 Planning Amendment**

**Orms**  
1 Oliver's Yard  
55-71 City Road  
London  
EC1Y 1HQ  
0207 833 8533  
orms@orms.co.uk  
orms.co.uk

Do not scale. All dimensions to be confirmed on site. Information contained in this drawing is the sole copyright of Orms designers + architects ltd and is not to be reproduced without permission.



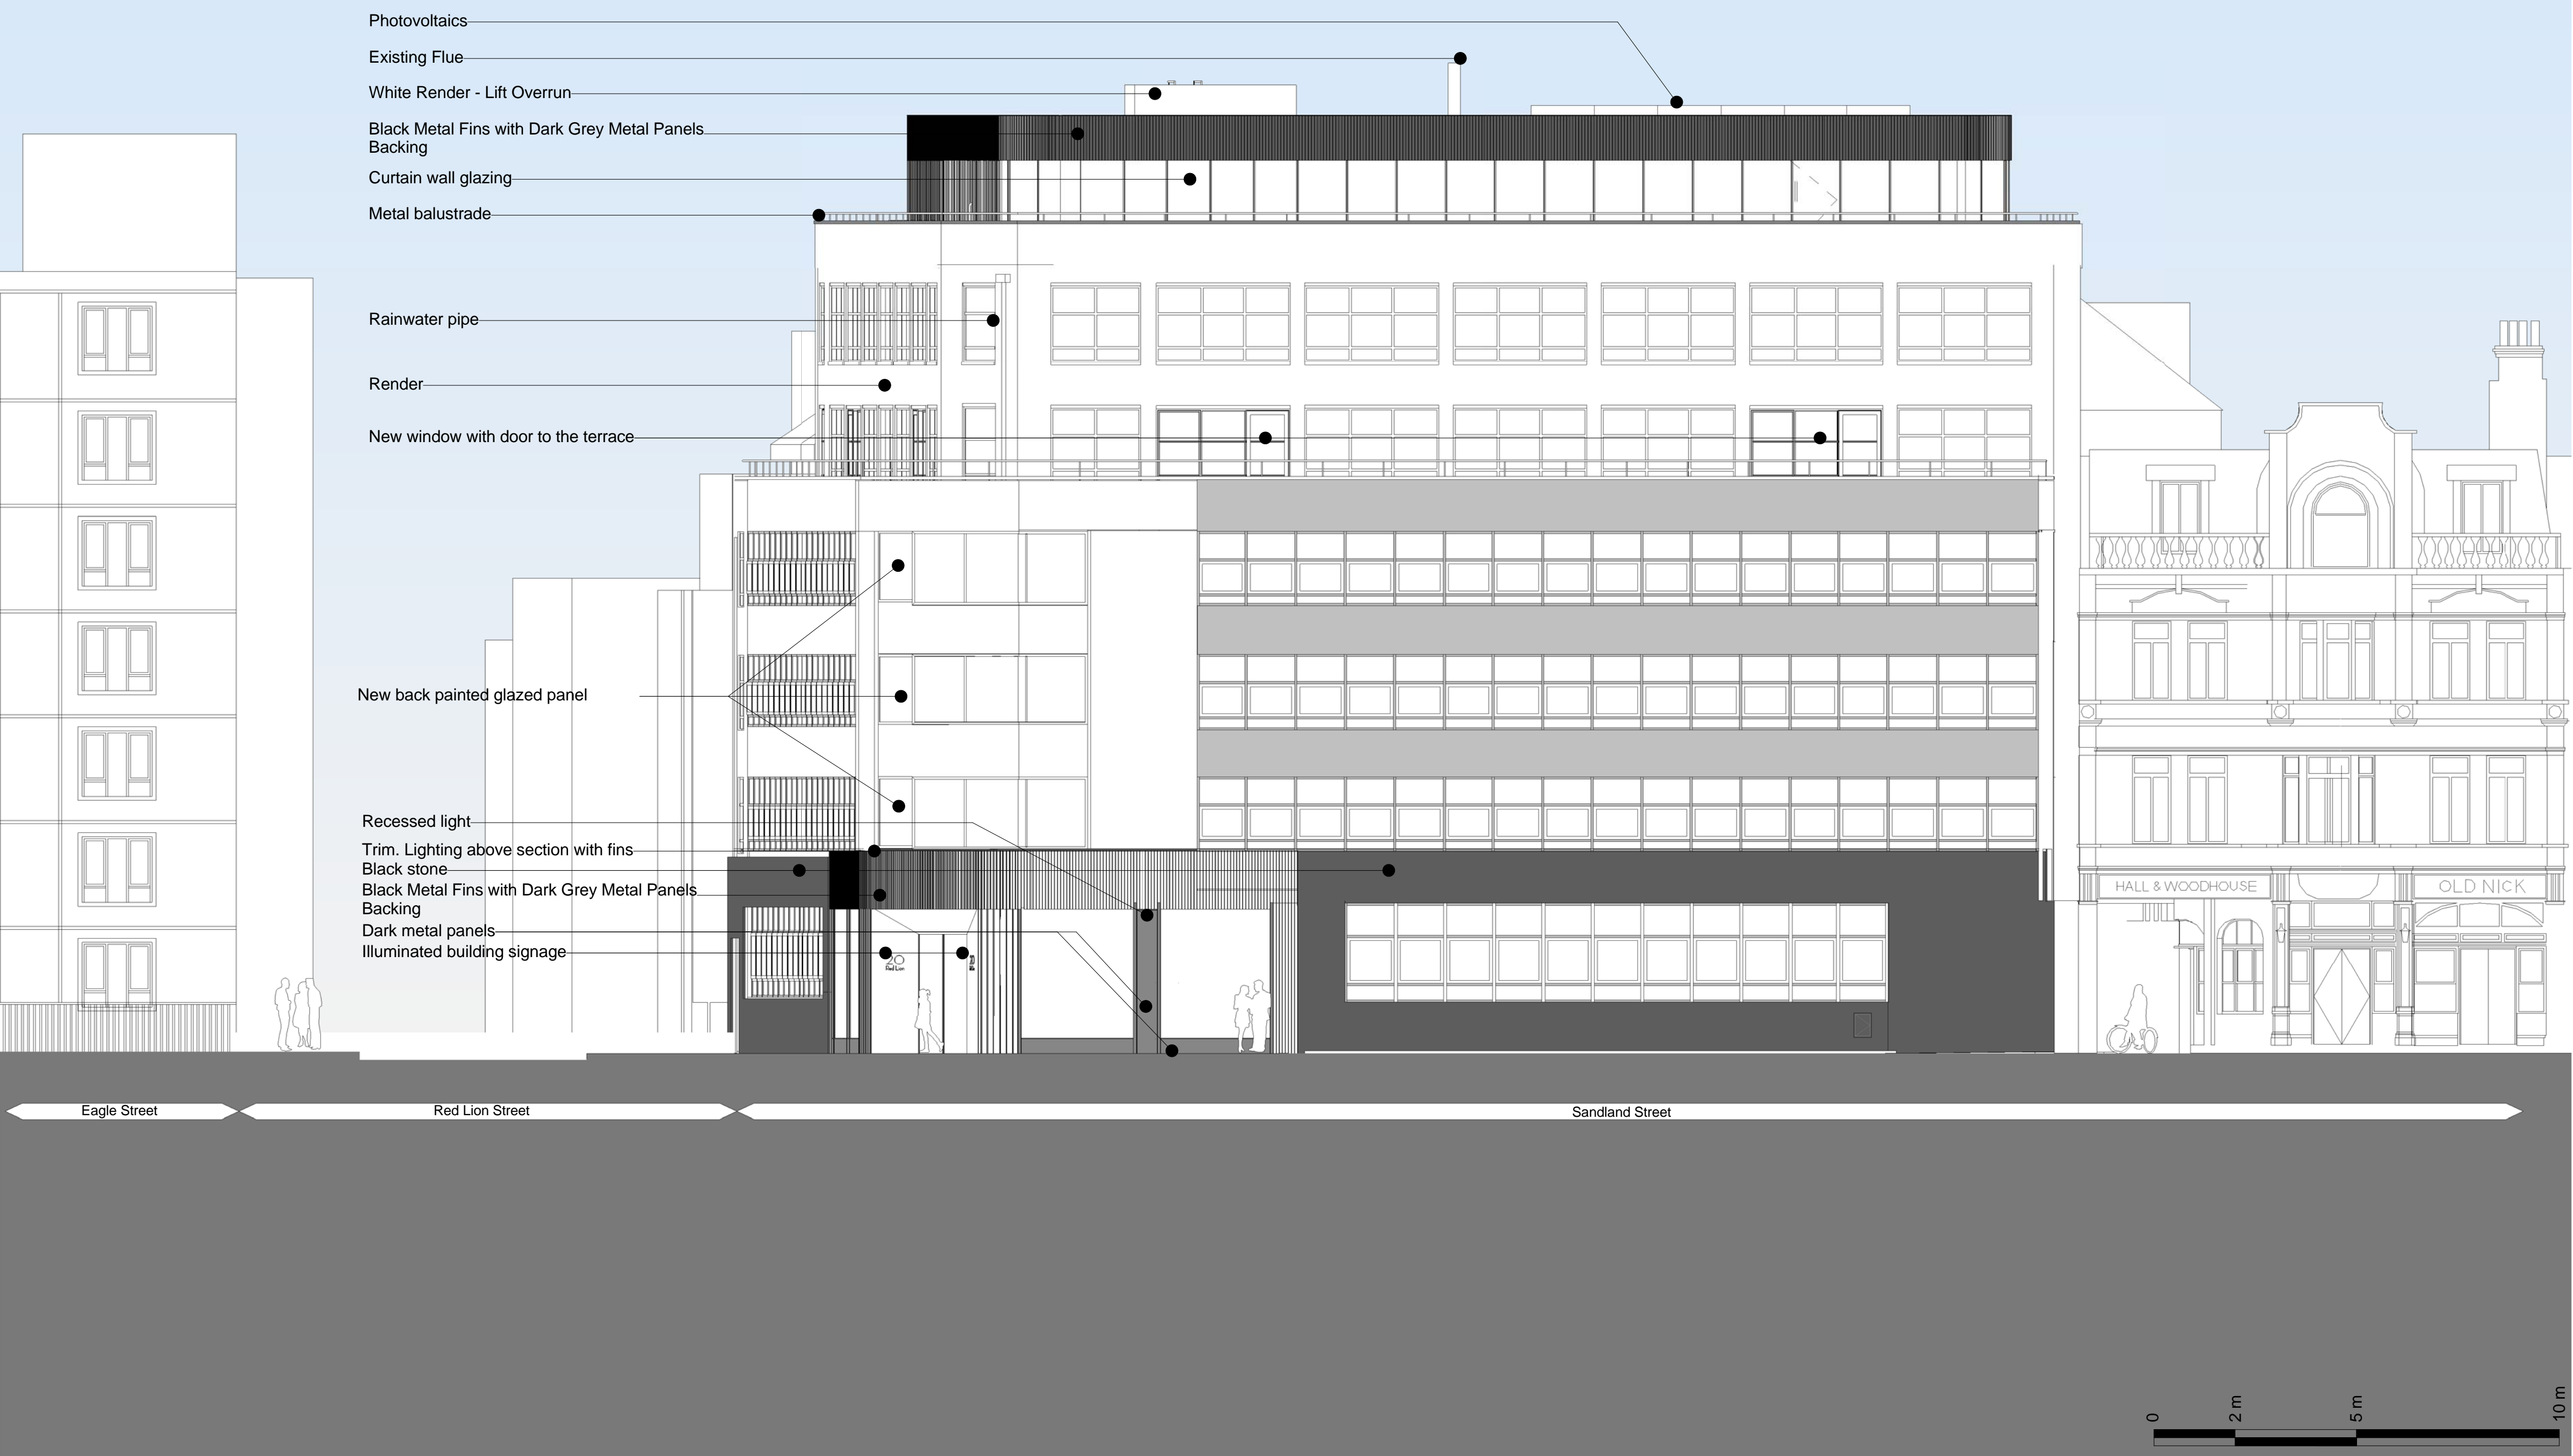

Key Plan:

CDM:

⚠ Risks

Notes:

Project: **20 Red Lion Street**

Project Number: **2077**

Drawing Title:  
**Planning - Proposed - South  
Elevation**

Drawing No.  
**2077\_X\_GE(SO)02\_XX**

Scale@A1: **1 : 100**

Issued for: **Planning**

Revision:  
**P05 21.07.17 Planning Amendment**

**Orms**

1 Oliver's Yard  
55-71 City Road  
London  
EC1Y 1HQ  
0207 833 8533  
orms@orms.co.uk  
orms.co.uk

Do not scale. All dimensions to be confirmed on site. Information contained in this drawing is the sole copyright of Orms designers + architects ltd and is not to be reproduced without permission.

Key Plan:

CDM:

⚠ Risks

Notes:

Project: **20 Red Lion Street**

Project Number: **2077**

Drawing Title:  
**Planning - Proposed - General  
Section AA**

Drawing No.  
**2077\_X\_GS(AA)02\_XX**

Scale@A1: **1 : 100**

Issued for: **PLANNING**

Revision:  
**P04 16.06.17 Planning Addendum**


**Orms**  
1 Oliver's Yard  
55-71 City Road  
London  
EC1Y 1HQ  
0207 833 8533  
orms@orms.co.uk  
orms.co.uk

Do not scale. All dimensions to be confirmed on site. Information contained in this drawing is the sole copyright of Orms designers + architects ltd and is not to be reproduced without permission.


Black Metal Fins with Dark Grey Metal Panels  
Backing  
Metal balustrade  
Wall mounted luminaries to the terrace  
Plant equipment

Metal balustrade  
Terrace  
Wall mounted luminaries to the terrace

Canopy  
Extended boundary wall  
Cycle racks enclosure

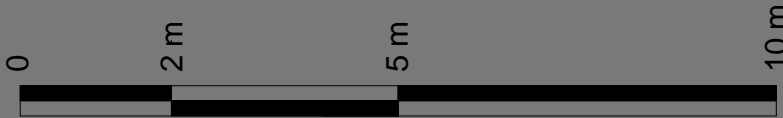



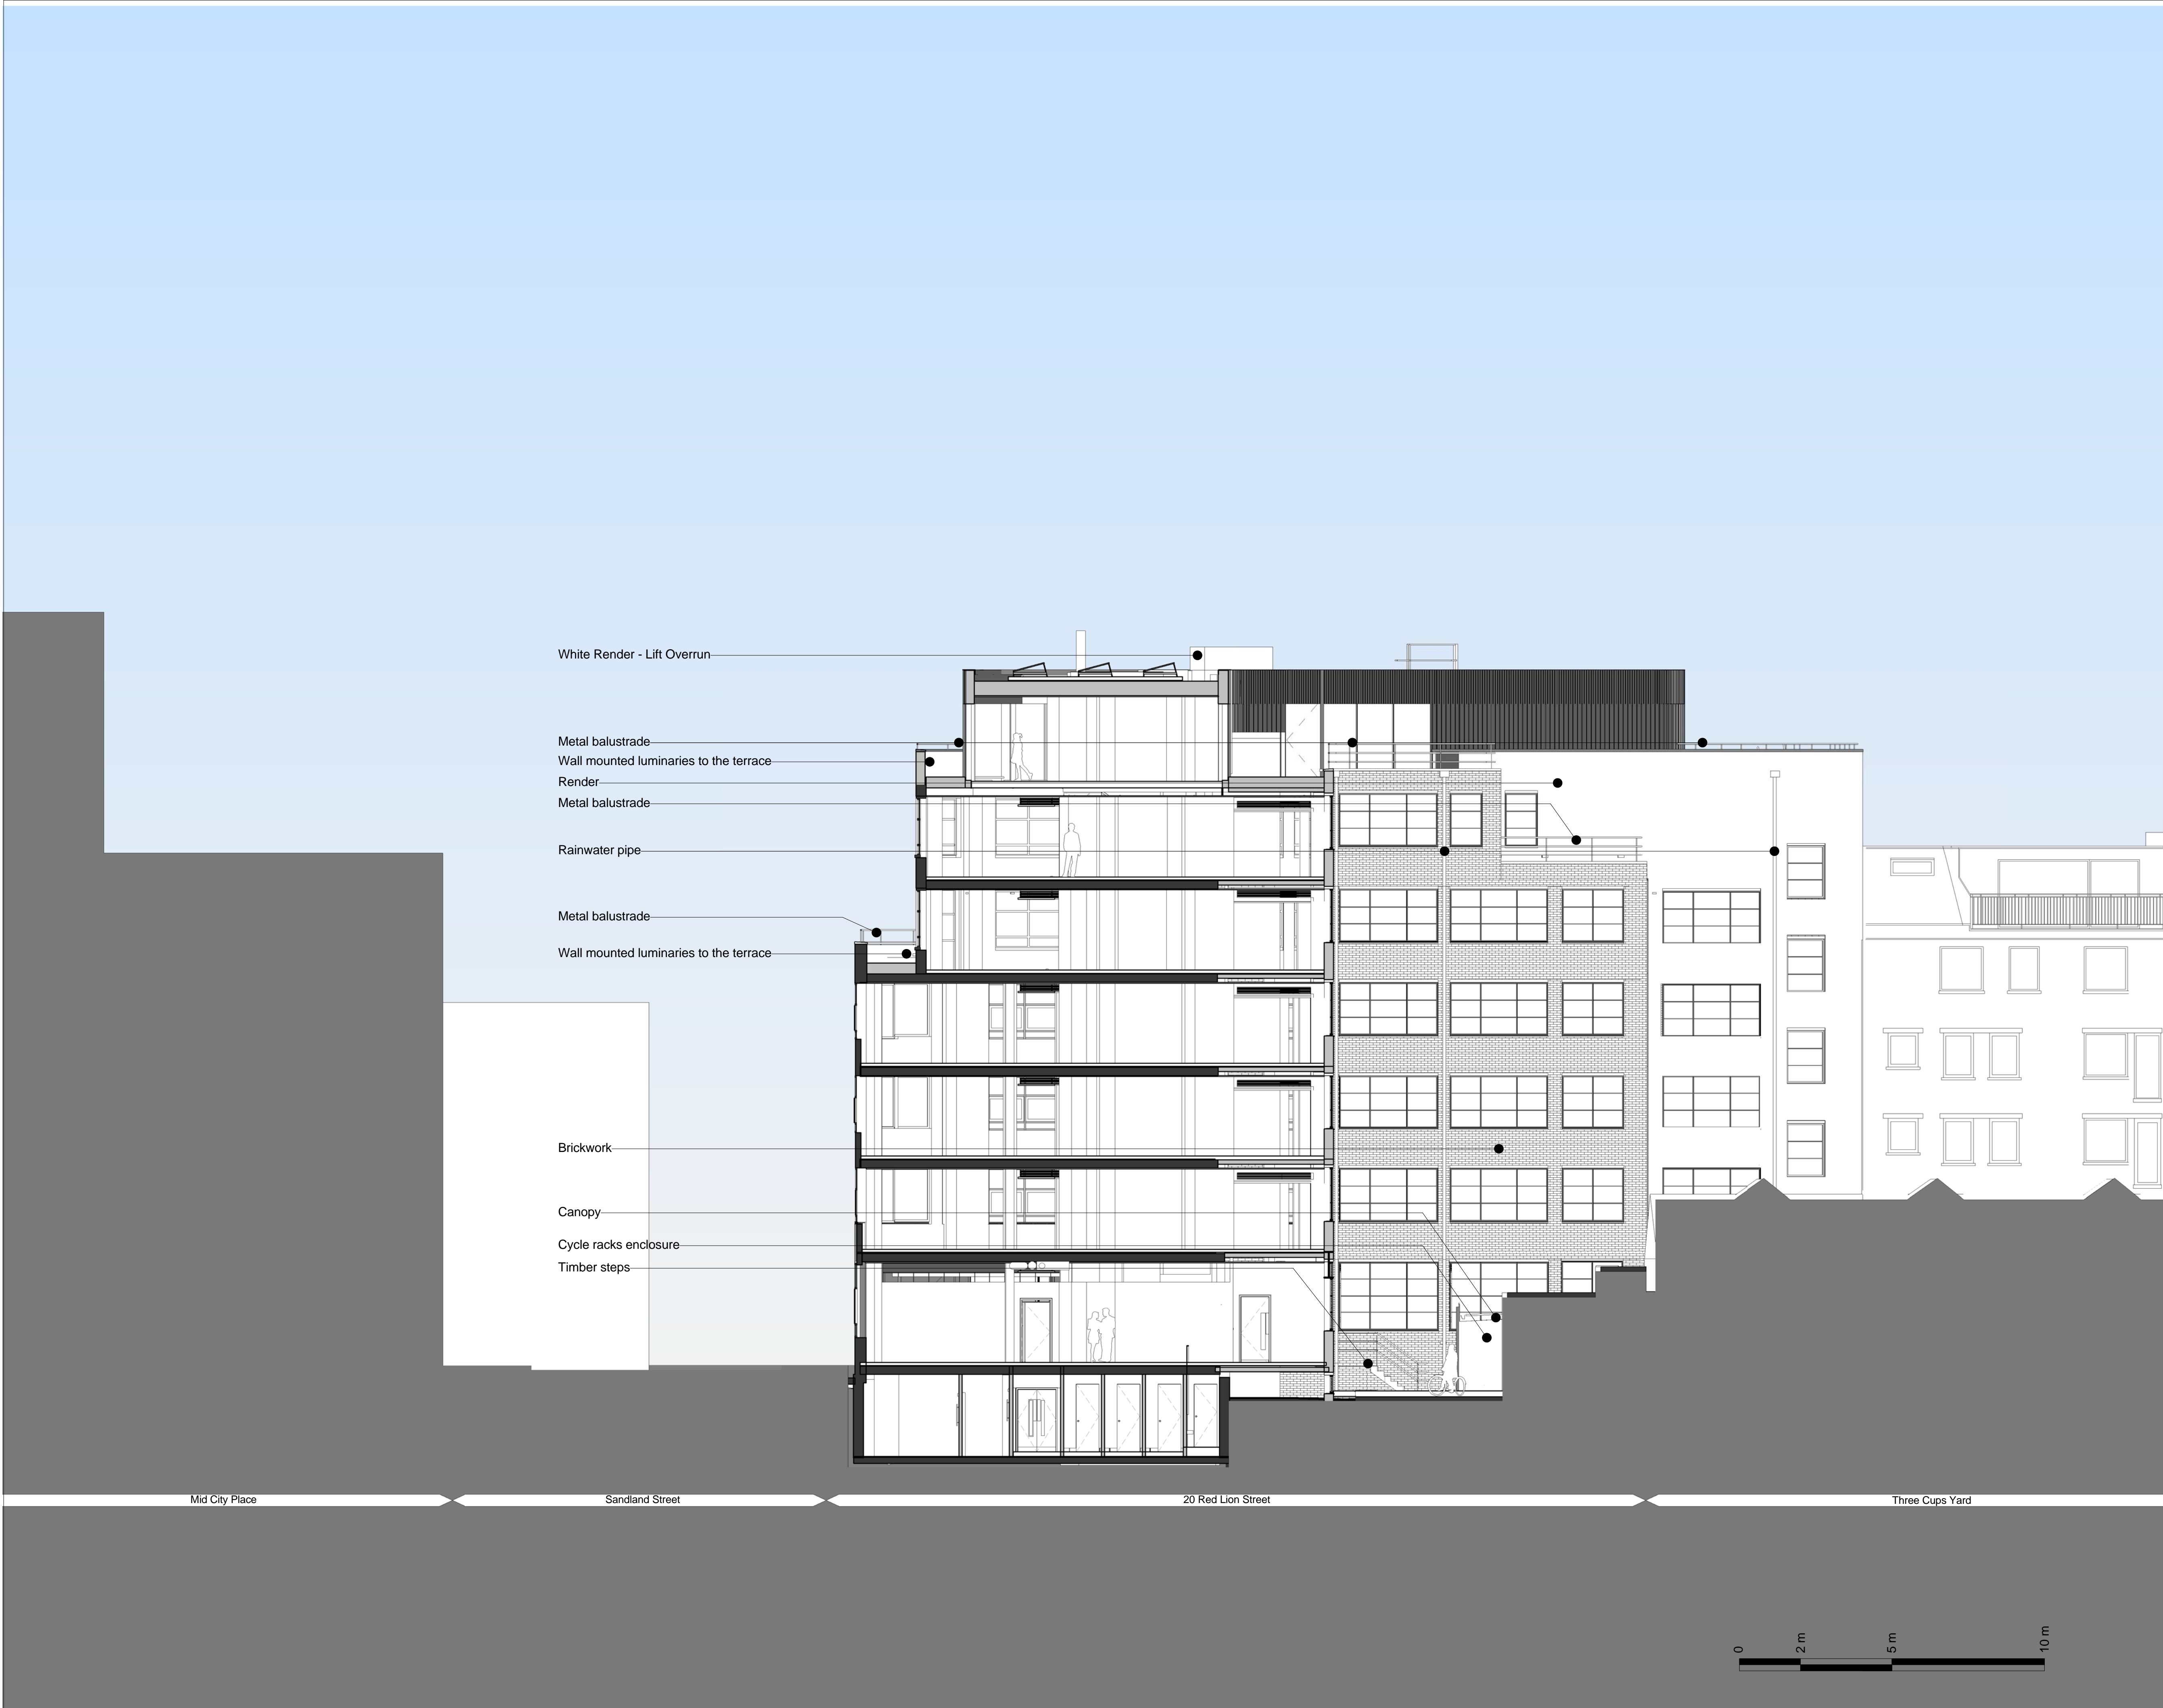

Key Plan:

CDM:

⚠ Risks

Notes:

Project: **20 Red Lion Street**

Project Number: **2077**

Drawing Title:  
**Planning - Proposed - General  
Section BB**

Drawing No.  
**2077\_X\_GS(BB)02\_XX**


Scale@A1: **1 : 100**

Issued for: **Planning**


Revision:  
**P05 21.07.17 Planning Amendment**

**Orms**  
1 Oliver's Yard  
55-71 City Road  
London  
EC1Y 1HQ  
0207 833 8533  
orms@orms.co.uk  
orms.co.uk


Do not scale. All dimensions to be confirmed on site. Information contained in this drawing is the sole copyright of Orms designers + architects ltd and is not to be reproduced without permission.

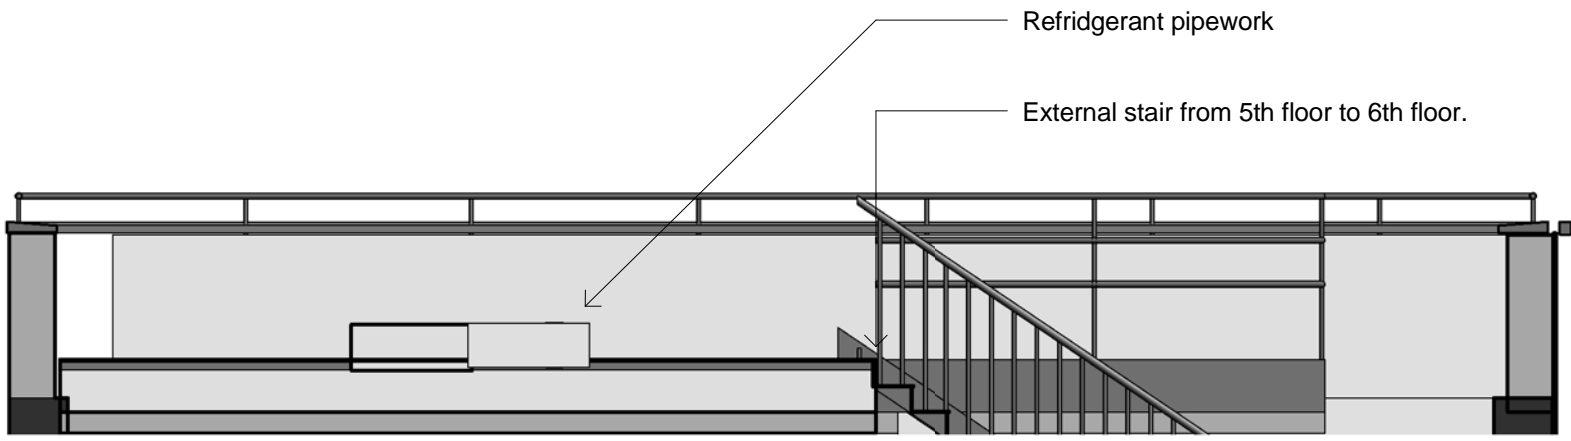

1 Roof section - 6t Floor external stair  
Scale: 1 : 50

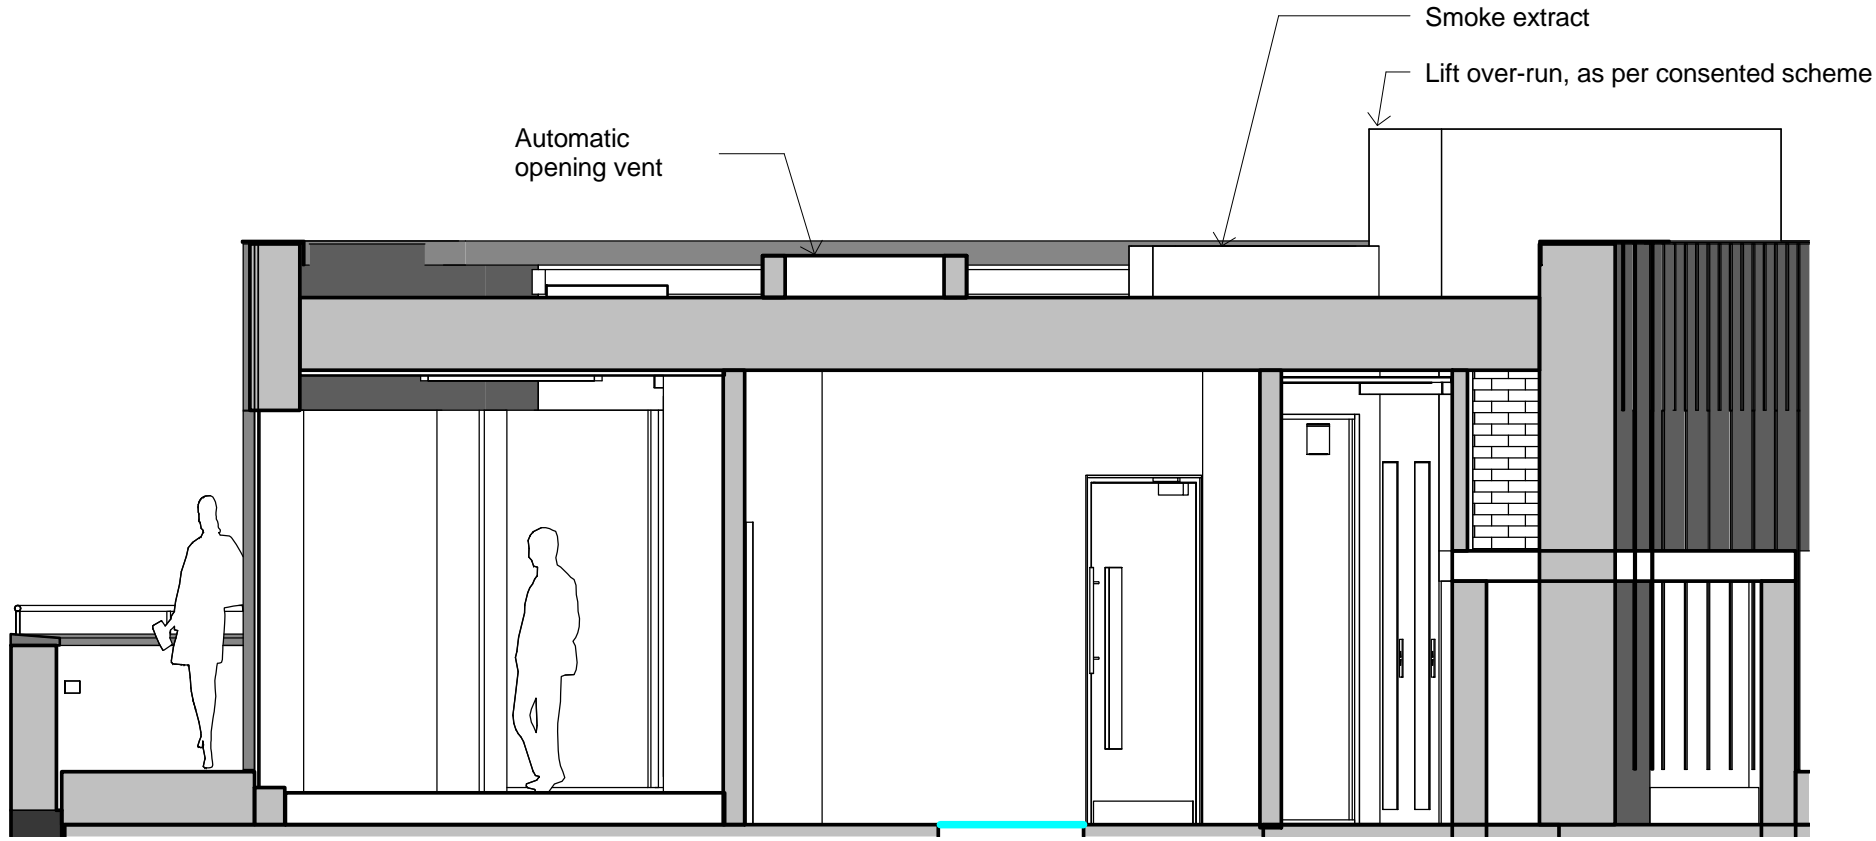

2 Roof Sections - 6th and 7th Floor 1  
Scale: 1 : 50

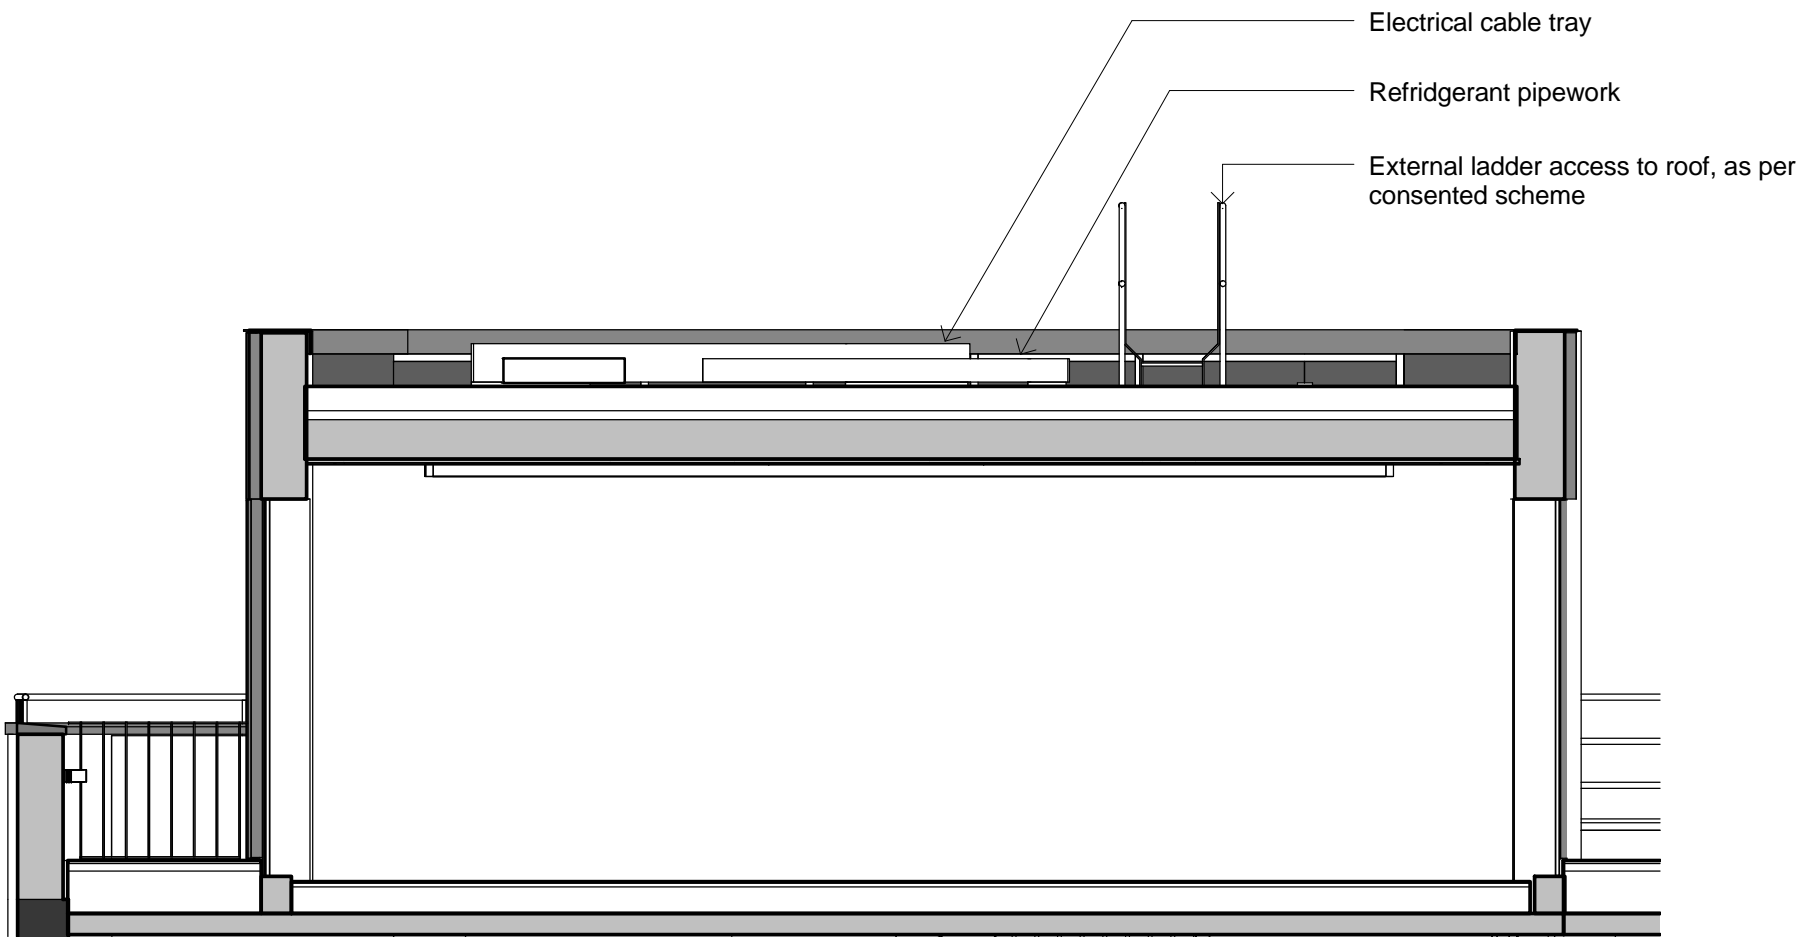

3 Roof Sections - 6th and 7th Floor 2  
Scale: 1 : 50

Key Plan:

CDM:

Risks

Notes:

Project: **20 Red Lion Street**

Project Number: **2077**

Drawing Title:  
**Planning - Proposed - Roof Level Sections**

Drawing No.  
**2077\_X\_GS(XX)01\_XX**

Scale@A1: **1 : 50**

Issued for: **Planning**

Revision:  
**P01 21.07.17 Planning Amendment**

**Orms**  
1 Oliver's Yard  
55-71 City Road  
London  
EC1Y 1HQ  
0207 833 8533  
orms@orms.co.uk  
orms.co.uk

Do not scale. All dimensions to be confirmed on site. Information contained in this drawing is the sole copyright of Orms designers + architects ltd and is not to be reproduced without permission.