


Issue: Planning Drawings for approval.		Client: Labtech Investments limited Ltd		Site: Camden Lock Hotel 89 Chalk Farm Road London NW1 8AR		Title: Ground Floor Plan as Proposed									
Key Existing Structure To be demolished External Wall Construction with Metal Cladding / Render Lift Shaft Structure Compartment Wall Infill Existing Opening With Structure to match Existing		Scale bar: 1:100 0mm 10mm 20mm 30mm 0 1m 2m 3m		CG ARCHITECTS 221 East Street, Bristol, BS1 1TA, UK Tel: 01274 8448 5100 Fax: 01274 8448 5170		Revisions <table border="1"> <thead> <tr> <th>Rev</th> <th>Description</th> <th>Drawn by</th> <th>Date</th> </tr> </thead> <tbody> <tr> <td> </td> <td> </td> <td> </td> <td> </td> </tr> </tbody> </table>		Rev	Description	Drawn by	Date				
Rev	Description	Drawn by	Date												
Notes 1. New Aluminium power coated (colour grey) Shop Front 2. New Aluminium power coated (colour grey) windows 3. Aluminium projecting feature (colour grey) 4. Composite Metal Cladding (colour grey) 5. Grey Render 6. Composite Metal Cladding to Fascia (colour Grey) 7. Metal hand rail mechanically fixed to inner side of parapet wall. 8. Lift Overrun 9. A.O.V (Automatic Opening Vent)		General Notes 1. Lift / 8 persons / 630kg Car: 1100x1400 Shaft: 2000x1750 2. All Existing Windows to be replaced with new windows 3. Ground floor layout is only indicative.		Scale: As indicated (@ A3) Date: September 2018 Drawn: SH Checked: CG DWG No: 1263/21 REV #		Scale bar: 1:100 No scaled dimensions to be taken from this drawings. All dimensions to be site checked.									

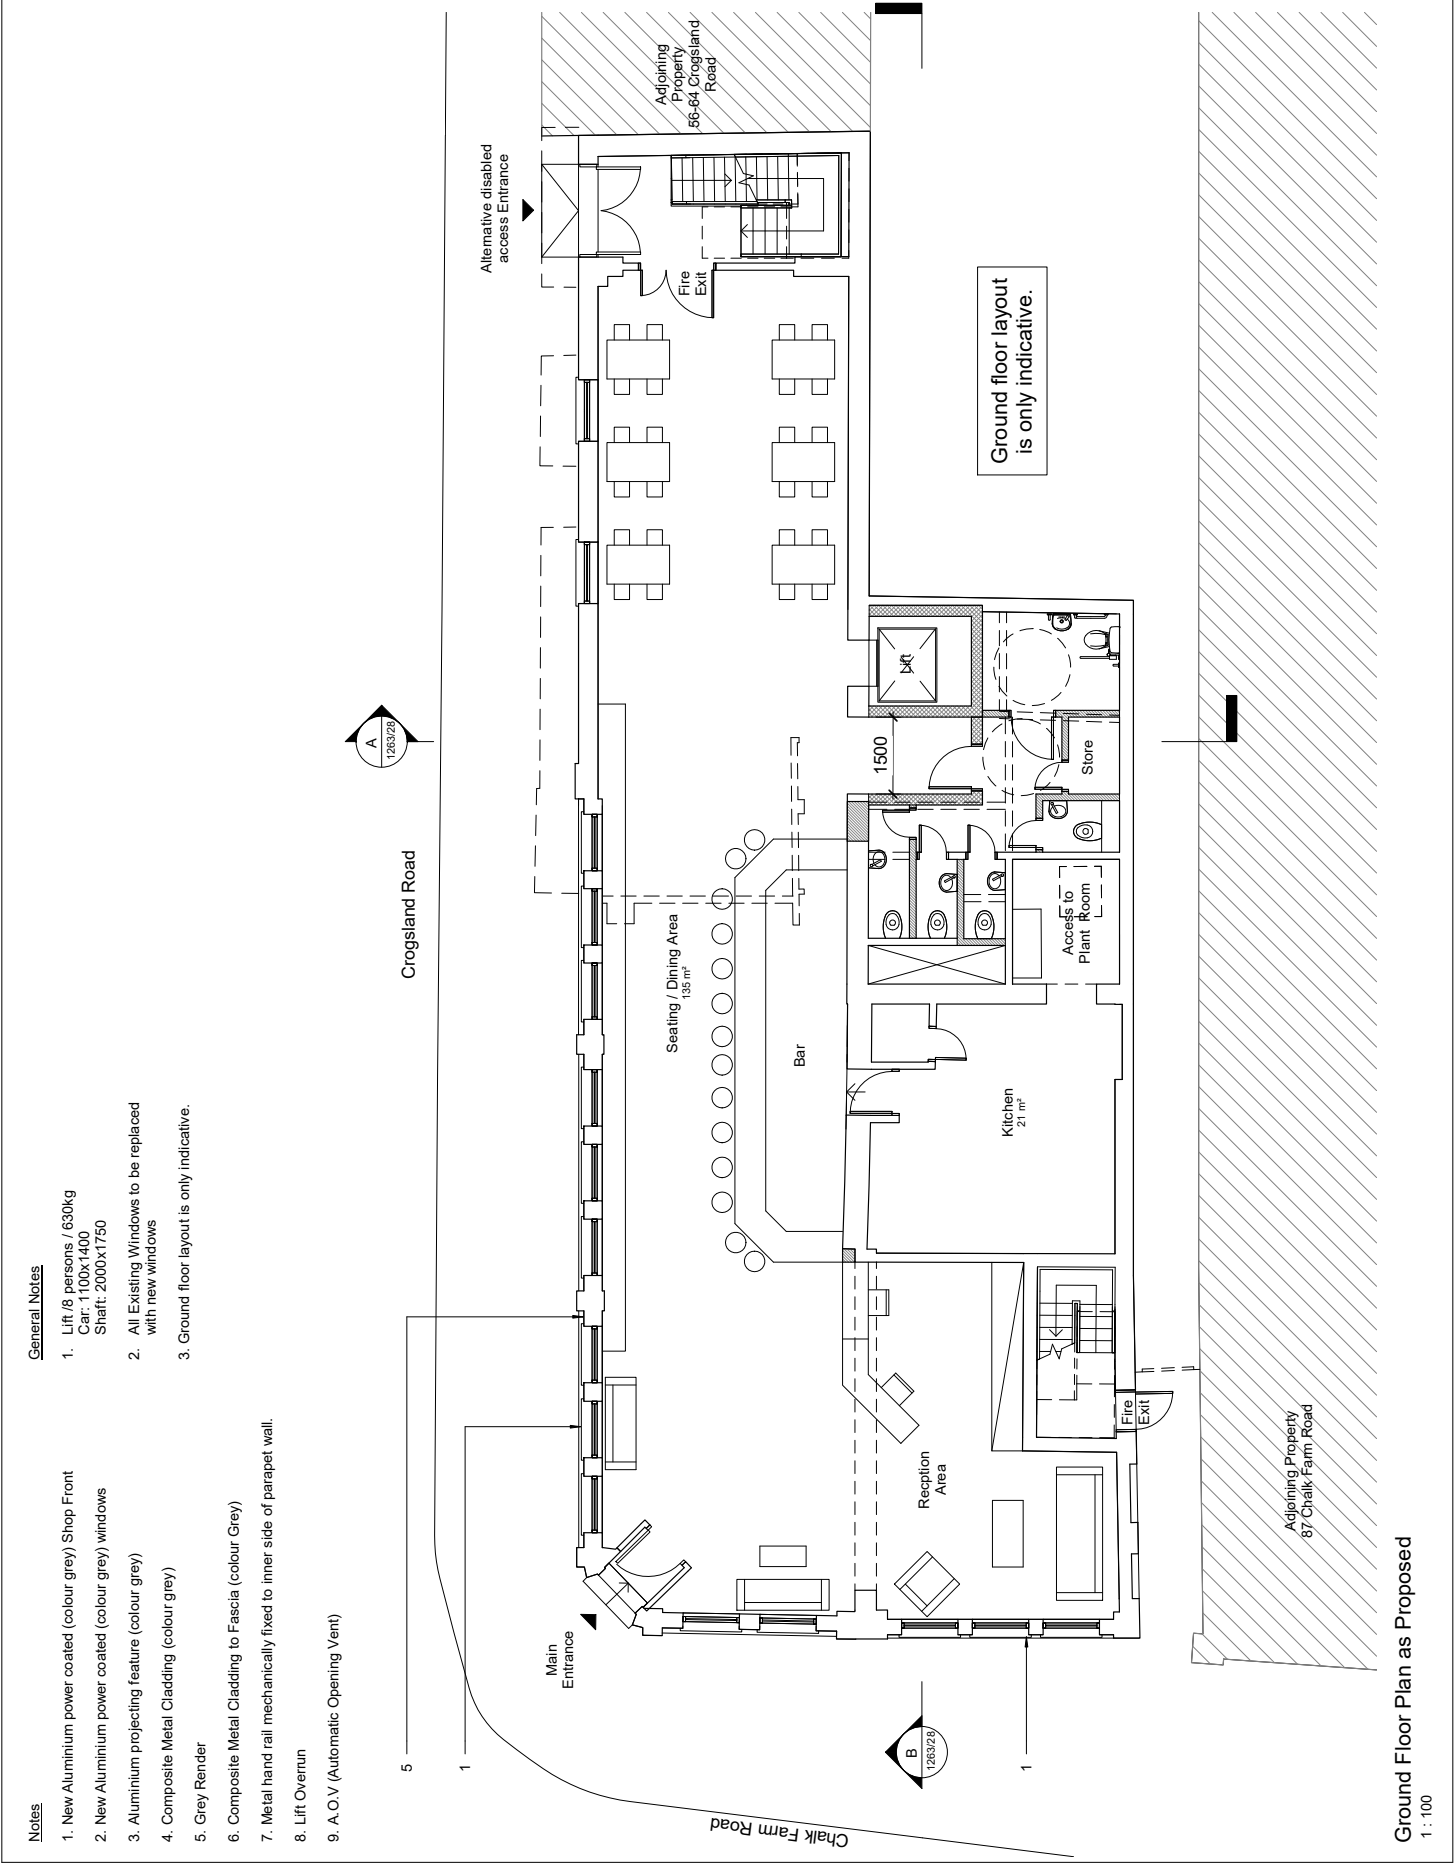

Ground Floor Plan as Proposed
1 : 100