






Existing South West
(rear) Elevation

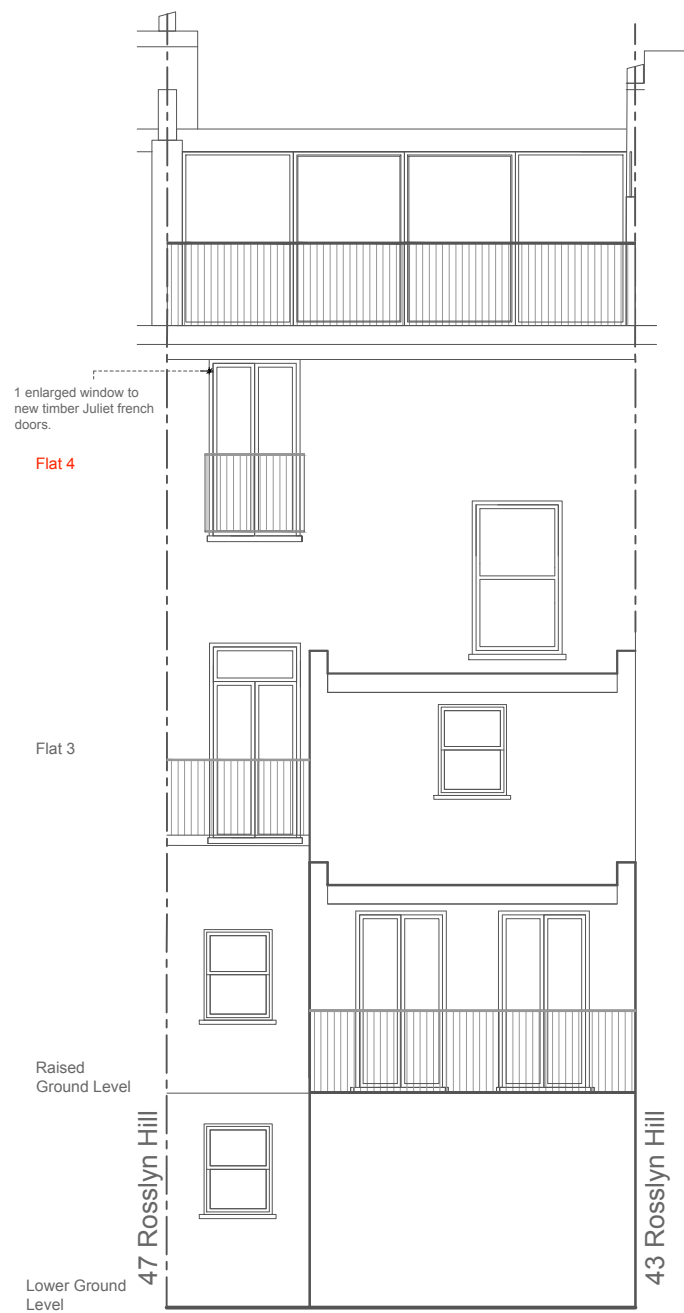

Proposed South West
(rear) Elevation

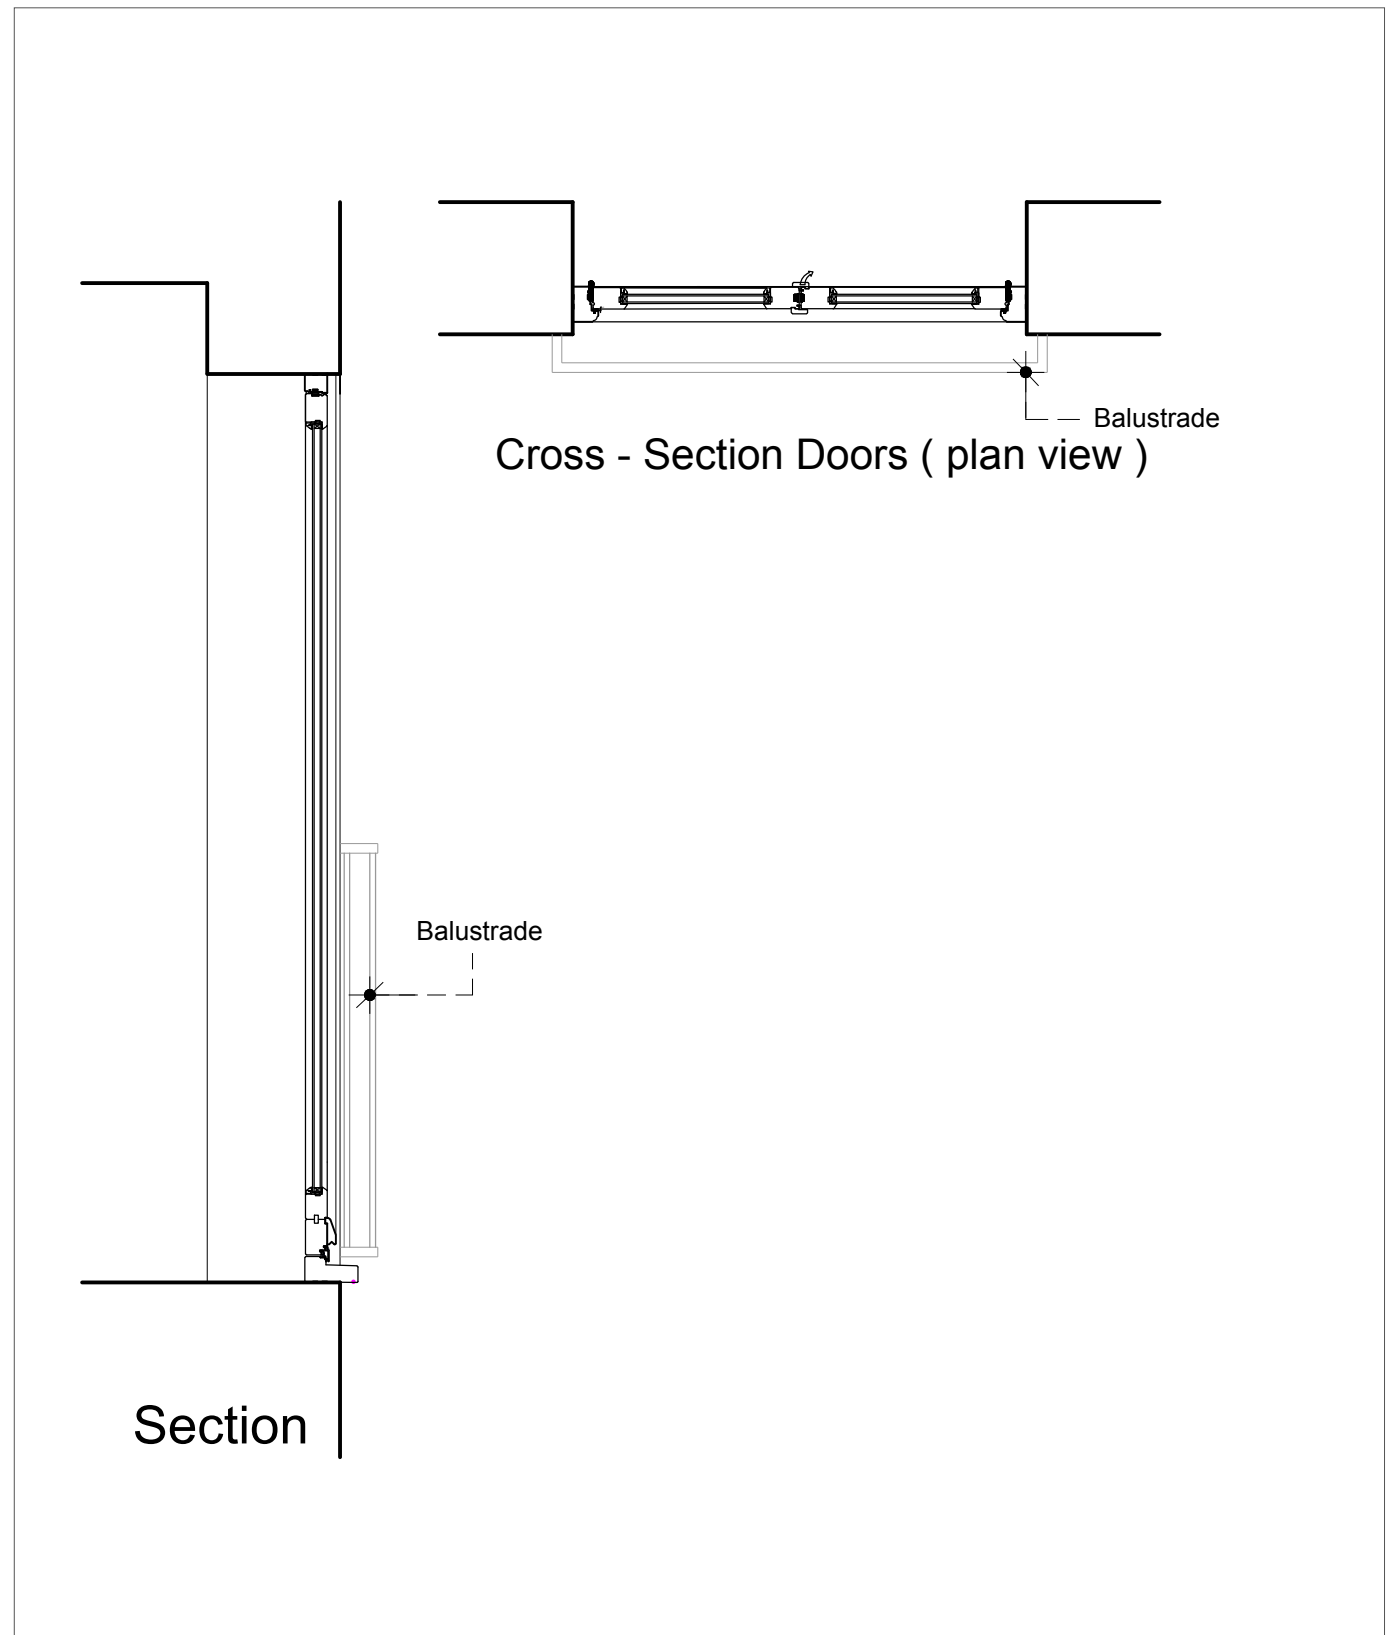

Notes
Do not scale from this drawing.
Report any discrepancies.
Copyright owned by Andreas + Buxton Associates.

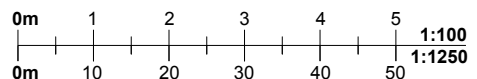

Andreas + Buxton Associates
CHARTERED ARCHITECT
9 Louisa Street London E1 4NF
+ 44 07980447962 e-mail: cdbuxton@me.com

Rev	Date	Project	Job Title	Drawing Title	Date	Scale:	Drg. No.	Rev. A
		Flat 4, 45 Rosslyn Hill NW3 5UH	Proposed French Doors	Existing & Proposed Rear Elevation/Section	20/08/2018	1:100 + 1:20 @ A3	ROSS/18/FP/02	
Planning Permission								