

**PROJECT TITLE:**  
GARDEN FLAT 43 COUNTESS ROAD,  
LONDON NW5 2XH

**DRAWING TITLE:**  
EXISTING & PROPOSED ELEVATIONS

**DRAWING NO:** BD610.PA.01

**DATE:** 13.06.2018

**REVISION:** -

**SCALE:** 1:100 (@A2 LANDSCAPE)

REV	BY	DATE	DESCRIPTION
-	XX	00.00.00	DESCRIPTION

**NOTES**

- NOTES:**
- ALL DIMENSIONS ARE IN MILLIMETERS UNLESS OTHERWISE INDICATED.
  - FIGURED DIMENSIONS TO BE TAKEN IN PREFERENCE TO SCALED MEASUREMENTS.
  - CONTRACTOR IS TO CHECK ALL DIMENSIONS ON THE BUILDING SITE BEFORE COMMENCING WITH SHOP DRAWINGS OR INSTALLATION WORK.
  - DO NOT SCALE FROM THIS DRAWING.
  - LARGE SCALE DETAILS SUPERSEDE ALL OTHERS.
  - PRIOR TO CONSTRUCTION, THE CONTRACTOR IS TO PROVIDE SHOP DRAWINGS FOR BARNES DESIGN'S APPROVAL.
  - THIS DRAWING IS TO BE READ IN CONJUNCTION WITH THE BARNES DESIGN SPECIFICATIONS AND SCHEDULES.

©  
THIS DRAWING HAS THE COPYRIGHT OF BARNES DESIGN AND MUST NOT BE RETAINED, COPIED OR USED WITHOUT BARNES DESIGN'S PERMISSION.



a: the mitre studios,  
98 charlmont road,  
london sw17 9ab


t: 0207 223 3332

e: info@barnes-design.com


w: www.barnes-design.com



EXISTING FRONT ELEVATION  
@SCALE 1:100

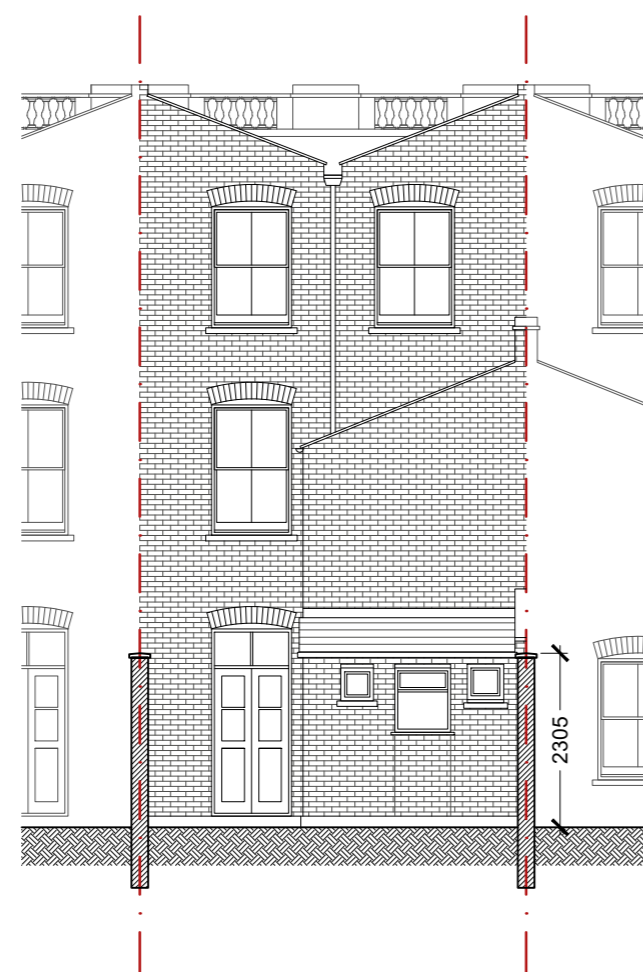


EXISTING REAR ELEVATION  
@SCALE 1:100

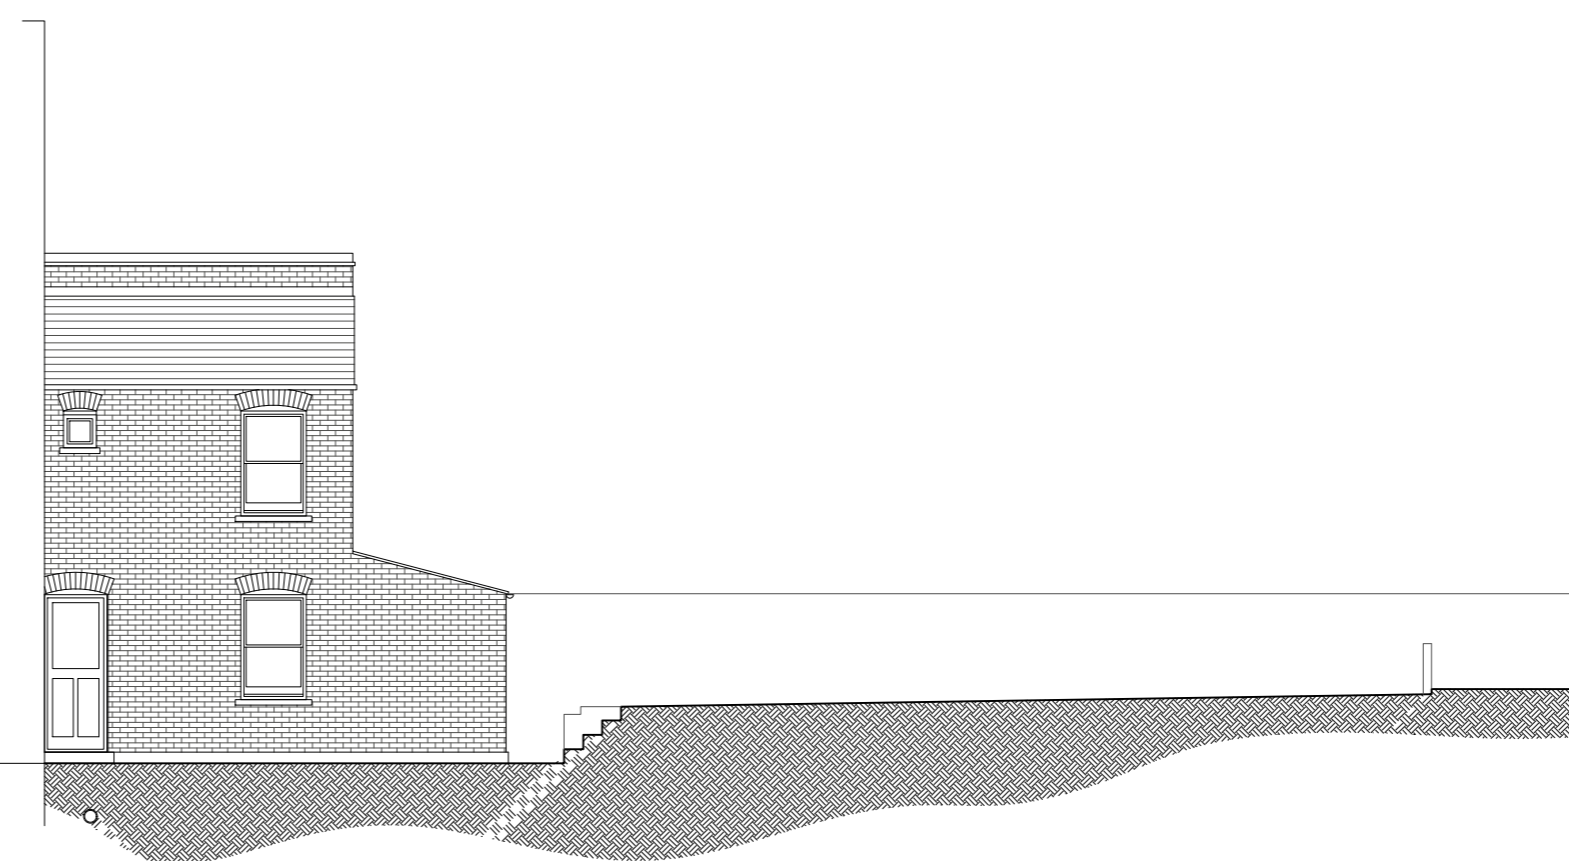

EXISTING REAR SIDE ELEVATION  
@SCALE 1:100




PROPOSED FRONT ELEVATION  
@SCALE 1:100

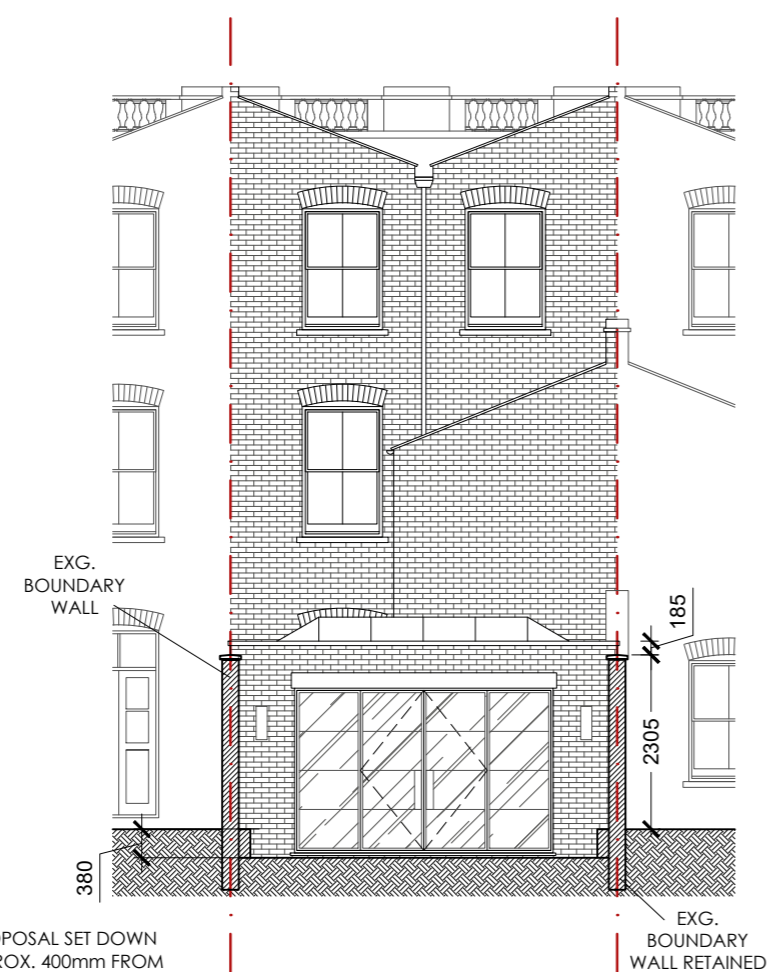


PROPOSAL SET DOWN  
APPROX. 400mm FROM  
EXG. GROUND LEVEL

PROPOSED REAR ELEVATION  
@SCALE 1:100

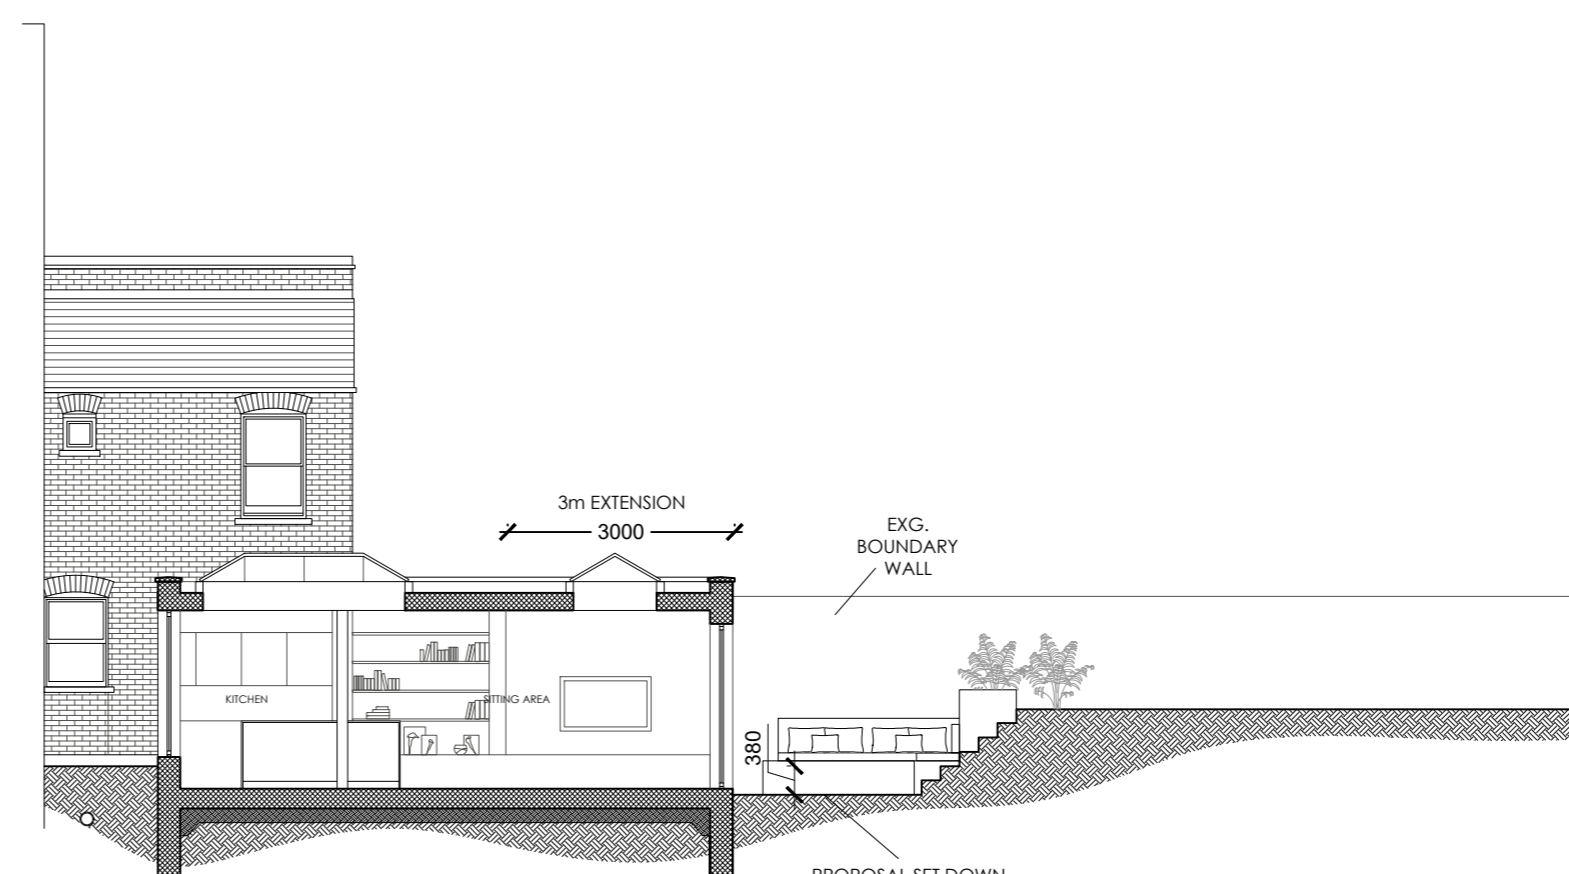

PROPOSAL SET DOWN  
APPROX. 400mm FROM  
EXG. GROUND LEVEL

PROPOSED REAR SIDE ELEVATION  
@SCALE 1:100

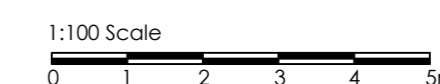

**PROJECT TITLE:**  
GARDEN FLAT 43 COUNTESS ROAD,  
LONDON NW5 2XH

**DRAWING TITLE:**  
EXISTING & PROPOSED OUTLOOK  
FROM ADJOINING PROPERTIES

**DRAWING NO:** BD610.PA.02

**DATE:** 13.06.2018

**REVISION:** -

**SCALE:** 1:100 (@A2 LANDSCAPE)

REV	BY	DATE	DESCRIPTION
-	XX	00.00.00	DESCRIPTION

**NOTES**

**NOTES:**

- ALL DIMENSIONS ARE IN MILLIMETERS UNLESS OTHERWISE INDICATED.
- FIGURED DIMENSIONS TO BE TAKEN IN PREFERENCE TO SCALED MEASUREMENTS.
- CONTRACTOR IS TO CHECK ALL DIMENSIONS ON THE BUILDING SITE BEFORE COMMENCING WITH SHOP DRAWINGS OR INSTALLATION WORK.
- DO NOT SCALE FROM THIS DRAWING.
- LARGE SCALE DETAILS SUPERSEDE ALL OTHERS.
- PRIOR TO CONSTRUCTION, THE CONTRACTOR IS TO PROVIDE SHOP DRAWINGS FOR BARNES DESIGN'S APPROVAL.
- THIS DRAWING IS TO BE READ IN CONJUNCTION WITH THE BARNES DESIGN SPECIFICATIONS AND SCHEDULES.

©

THIS DRAWING HAS THE COPYRIGHT OF BARNES DESIGN AND MUST NOT BE RETAINED, COPIED OR USED WITHOUT BARNES DESIGN'S PERMISSION.




**a:** the mitre studios,  
98 charlmont road,  
london sw17 9ab


**t:** 0207 223 3332

**e:** info@barnes-design.com


**w:** www.barnes-design.com

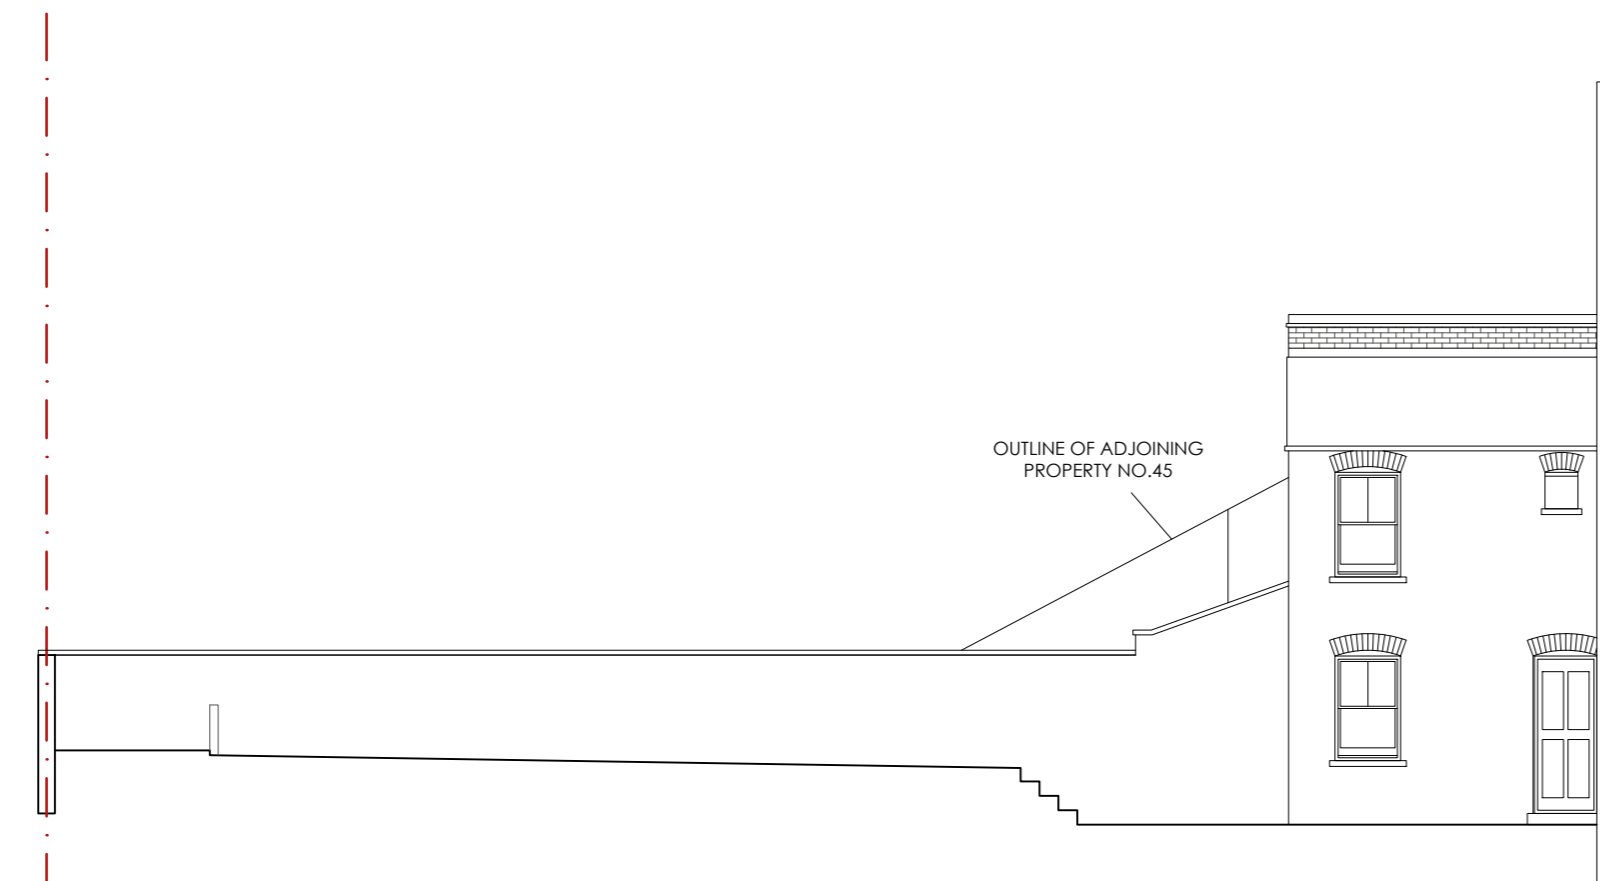


EXISTING OUTLOOK FROM  
ADJOINING PROPERTY NO.41  
@SCALE 1:100

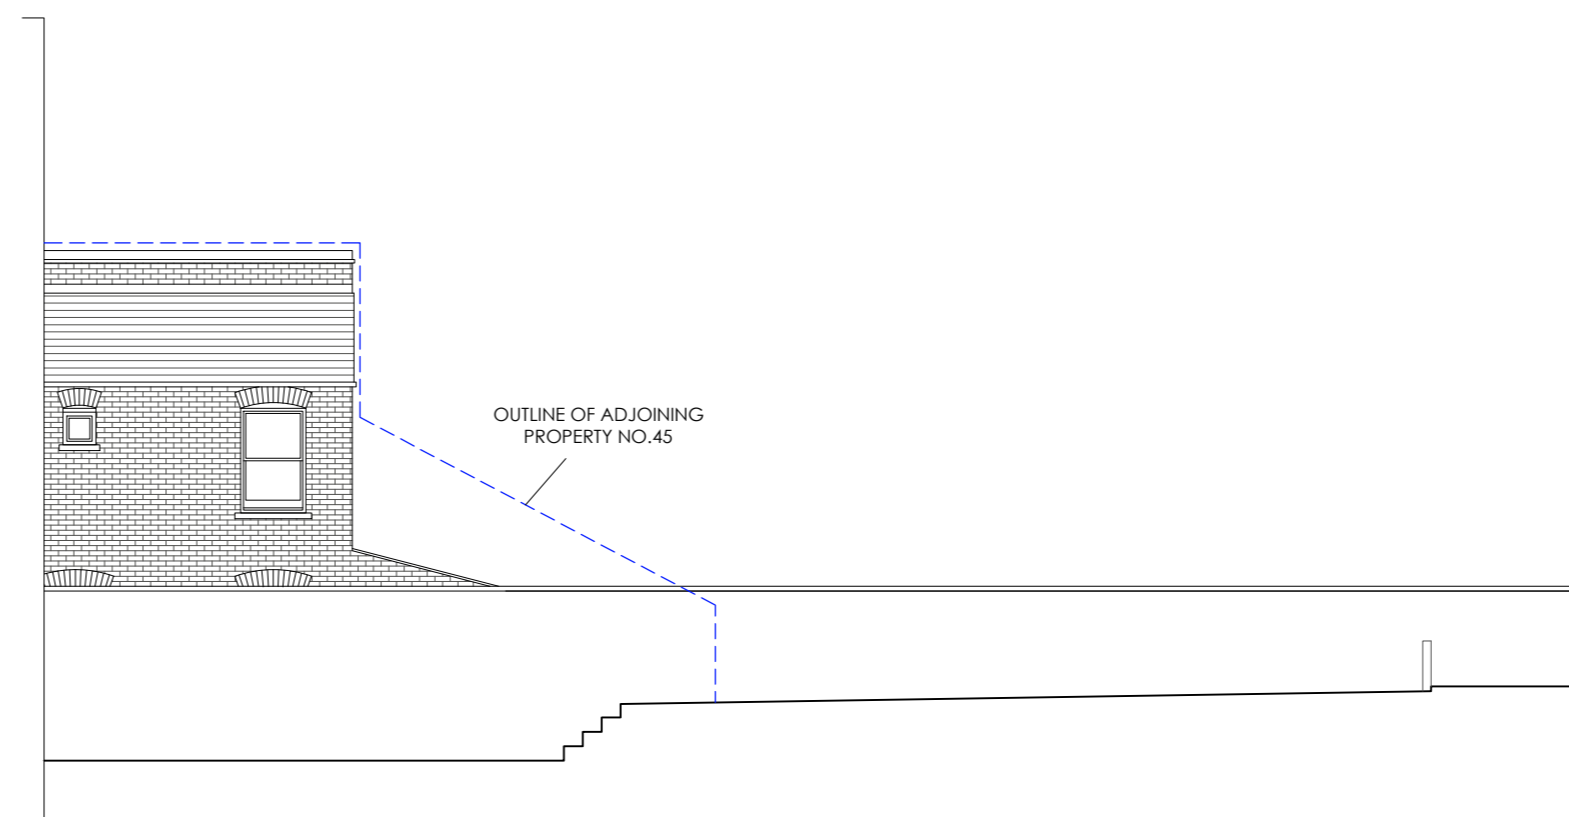


EXISTING OUTLOOK FROM  
ADJOINING PROPERTY NO.45  
@SCALE 1:100

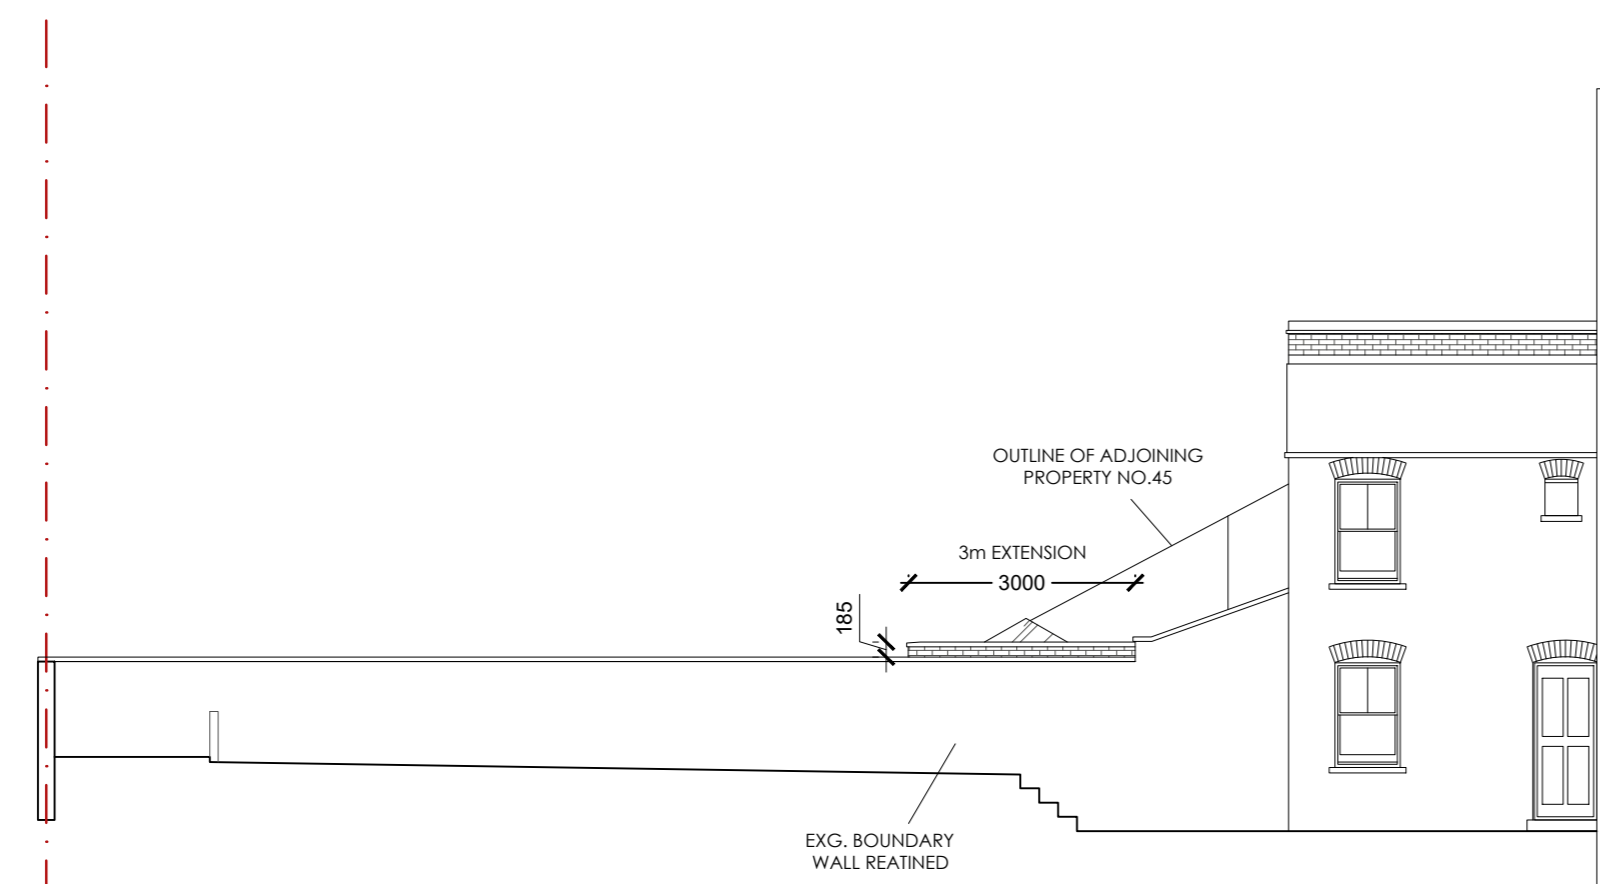


PROPOSED OUTLOOK FROM  
ADJOINING PROPERTY NO.41  
@SCALE 1:100

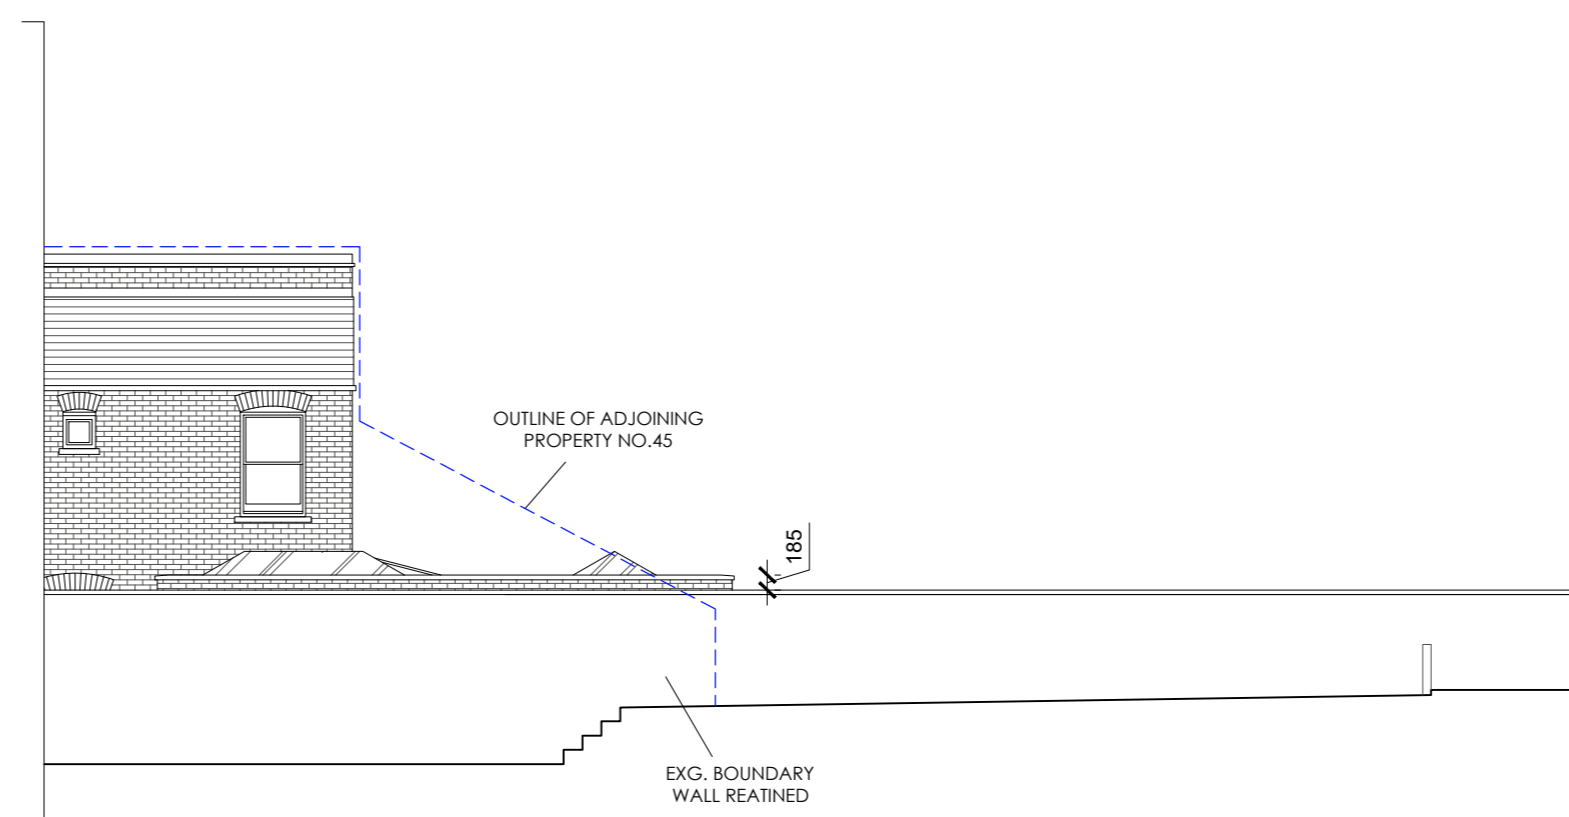


PROPOSED OUTLOOK FROM  
ADJOINING PROPERTY NO.45  
@SCALE 1:100

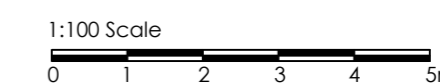


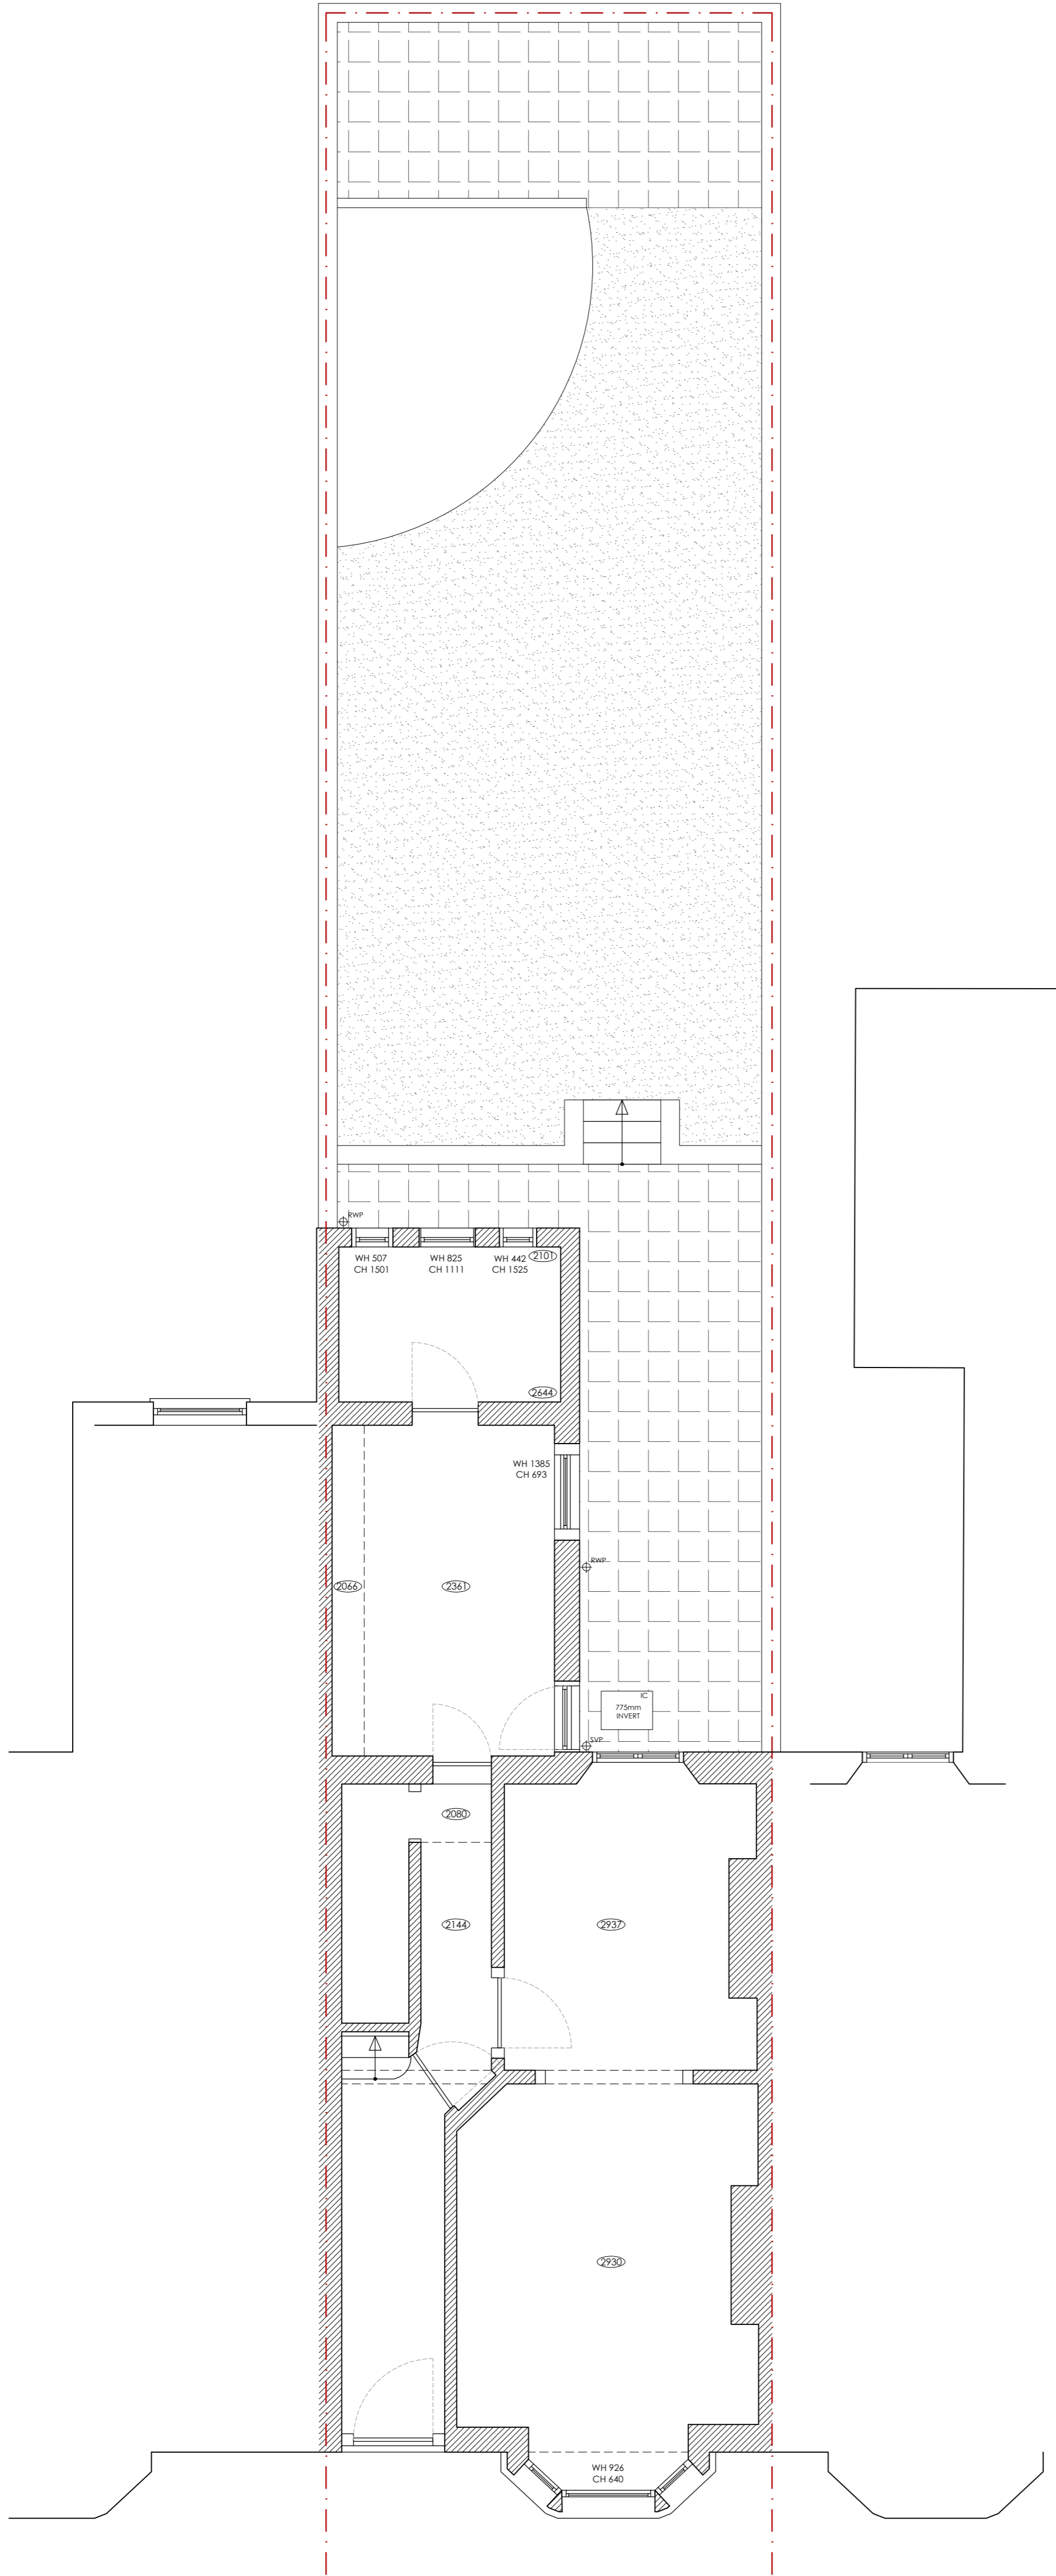


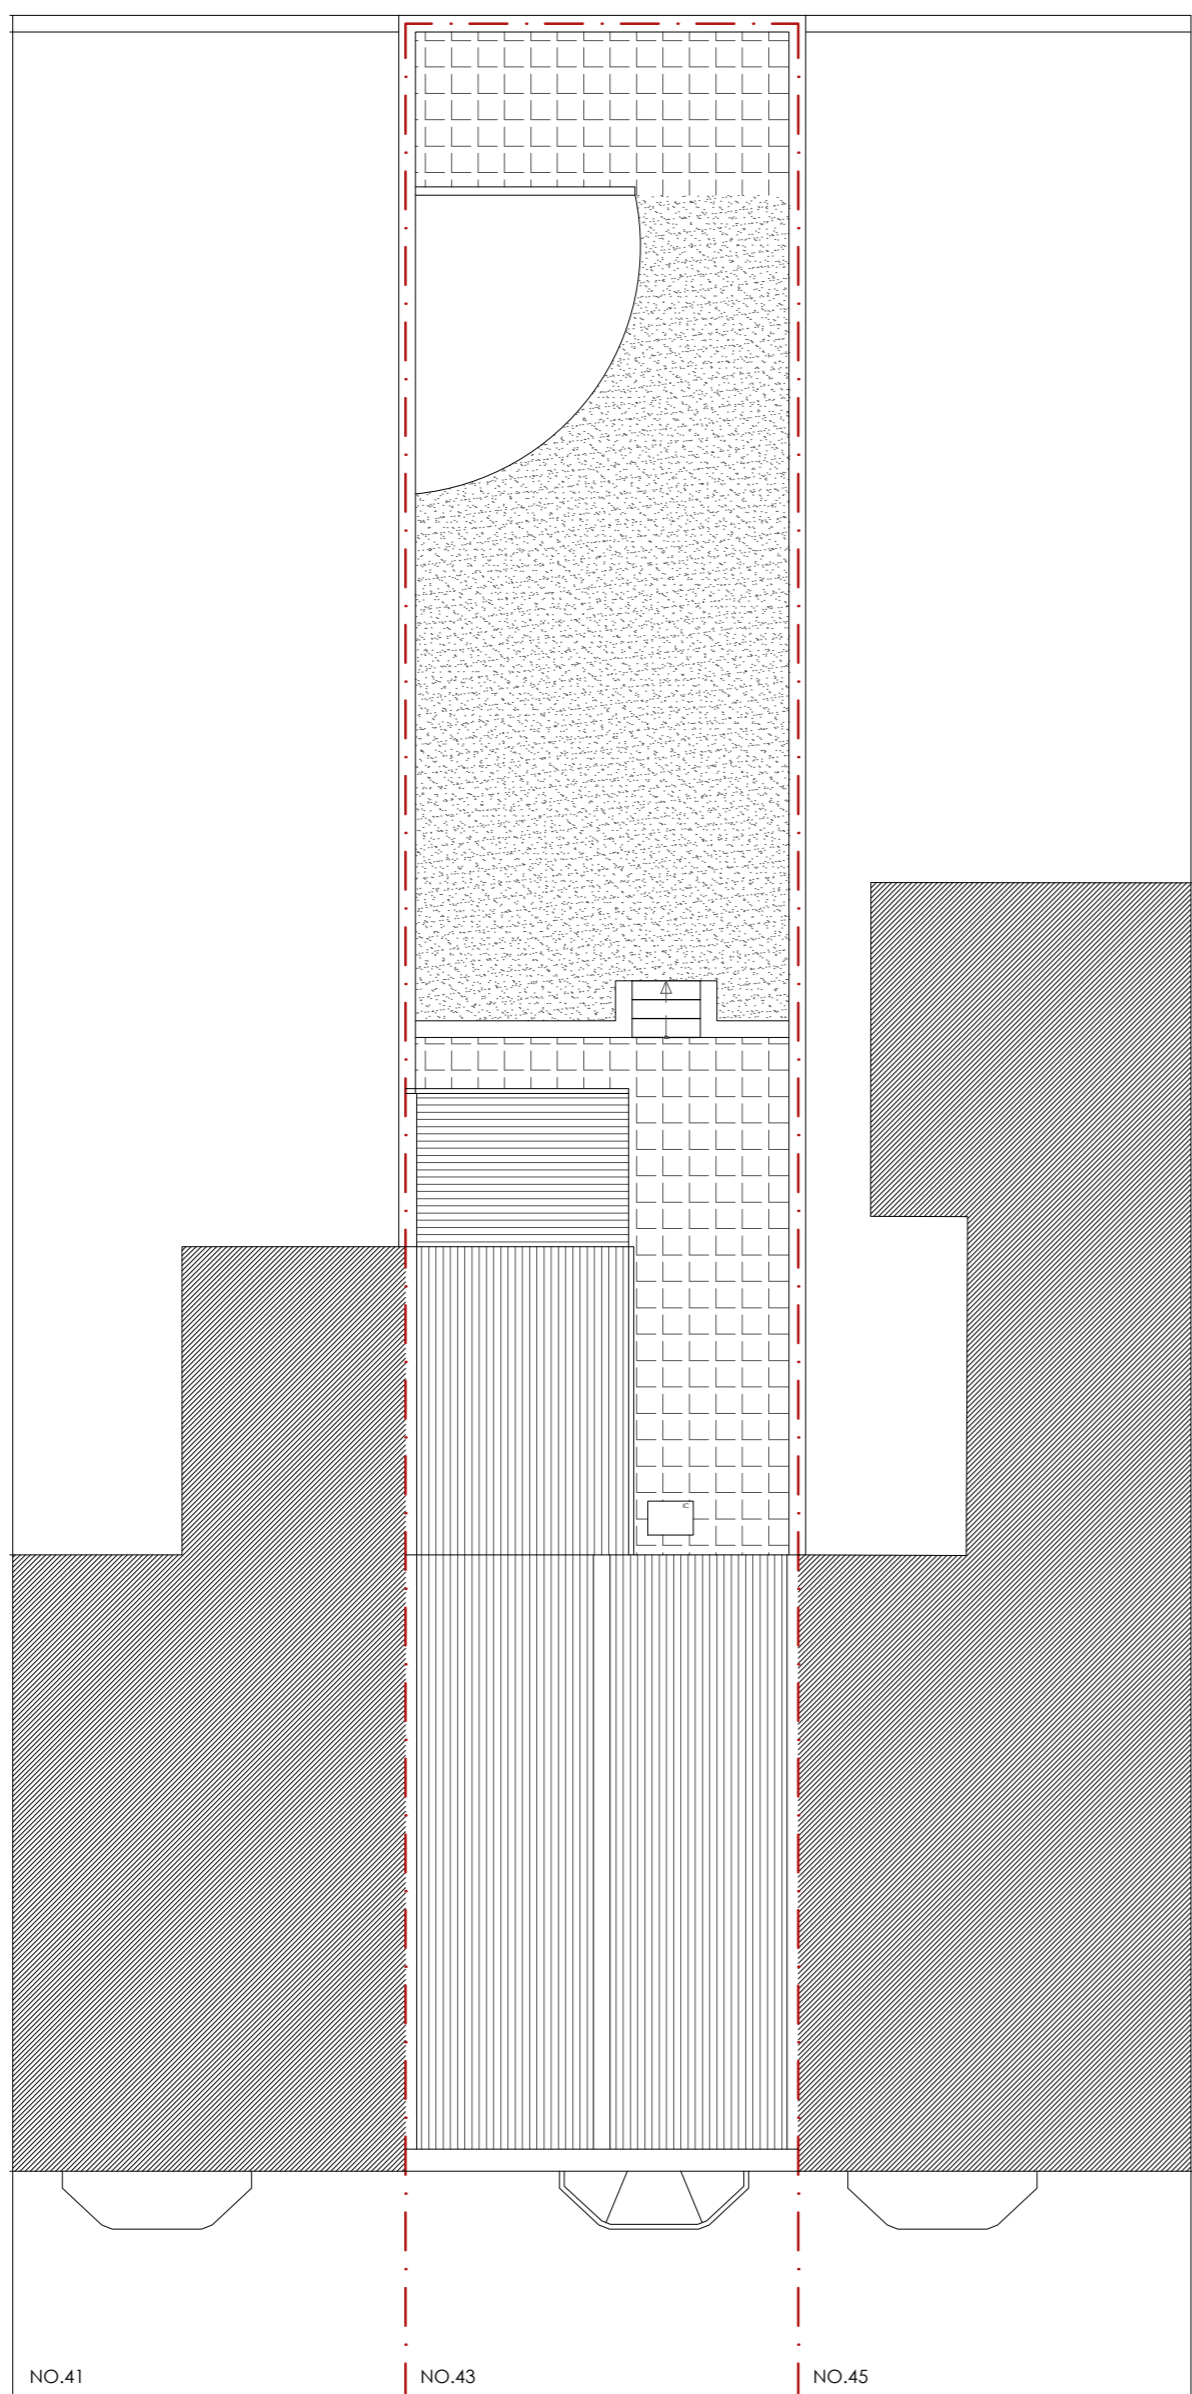
EXISTING GROUND FLOOR PLAN  
@SCALE 1:50

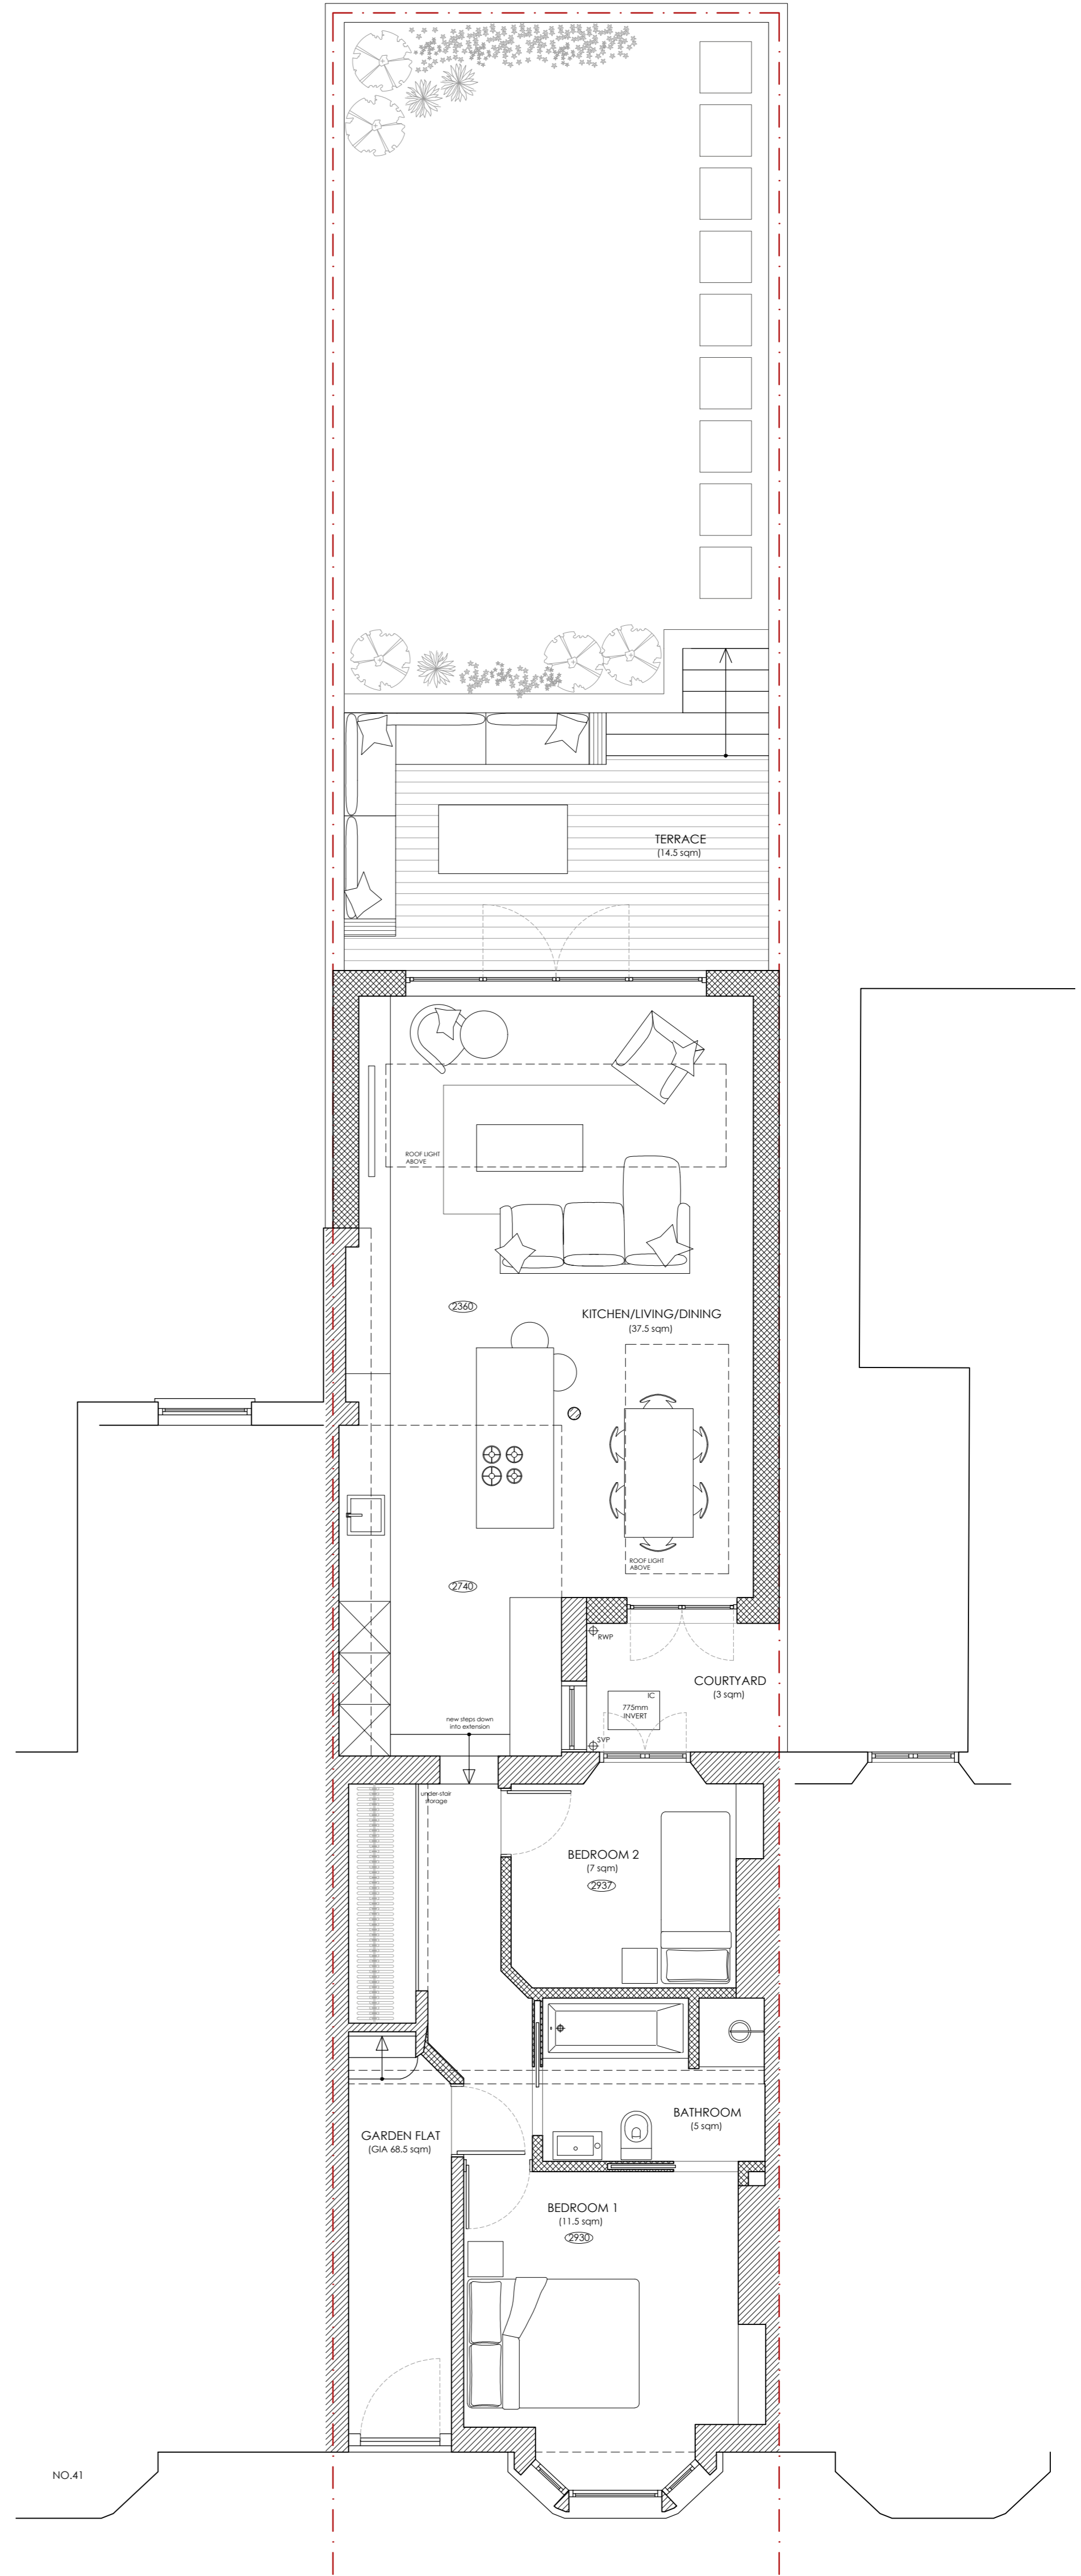


PROPOSED GROUND FLOOR PLAN  
@SCALE 1:50

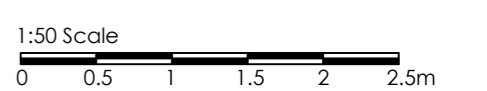


<b>PROJECT TITLE:</b> GARDEN FLAT 43 COUNTESS ROAD, LONDON NW5 2XH	<b>DATE:</b> 13.06.2018	<b>REV BY DATE</b>	<b>DESCRIPTION</b>	<b>NOTES:</b> - ALL DIMENSIONS ARE IN MILLIMETERS UNLESS OTHERWISE INDICATED. - FIGURED DIMENSIONS TO BE TAKEN IN PREFERENCE TO SCALED MEASUREMENTS. - CONTRACTOR IS TO CHECK ALL DIMENSIONS ON THE BUILDING SITE BEFORE COMMENCING WITH SHOP DRAWINGS OR INSTALLATION WORK. - DO NOT SCALE FROM THIS DRAWING. - LARGE SCALE DETAILS SUPERSEDE ALL OTHERS. - PRIOR TO CONSTRUCTION, THE CONTRACTOR IS TO PROVIDE SHOP DRAWINGS FOR BARNES DESIGN'S APPROVAL. - THIS DRAWING IS TO BE READ IN CONJUNCTION WITH THE BARNES DESIGN SPECIFICATIONS AND SCHEDULES. ©	
	<b>REVISION:</b> -	- XX 00.00.00	DESCRIPTION		
<b>DRAWING TITLE:</b> EXISTING & PROPOSED PLANS	<b>SCALE:</b> 1:50 (@A1 PORTRAIT)	<b>NOTES</b>			
<b>DRAWING NO:</b> BD610.PA.03					



EXISTING ROOF PLAN  
@SCALE 1:100

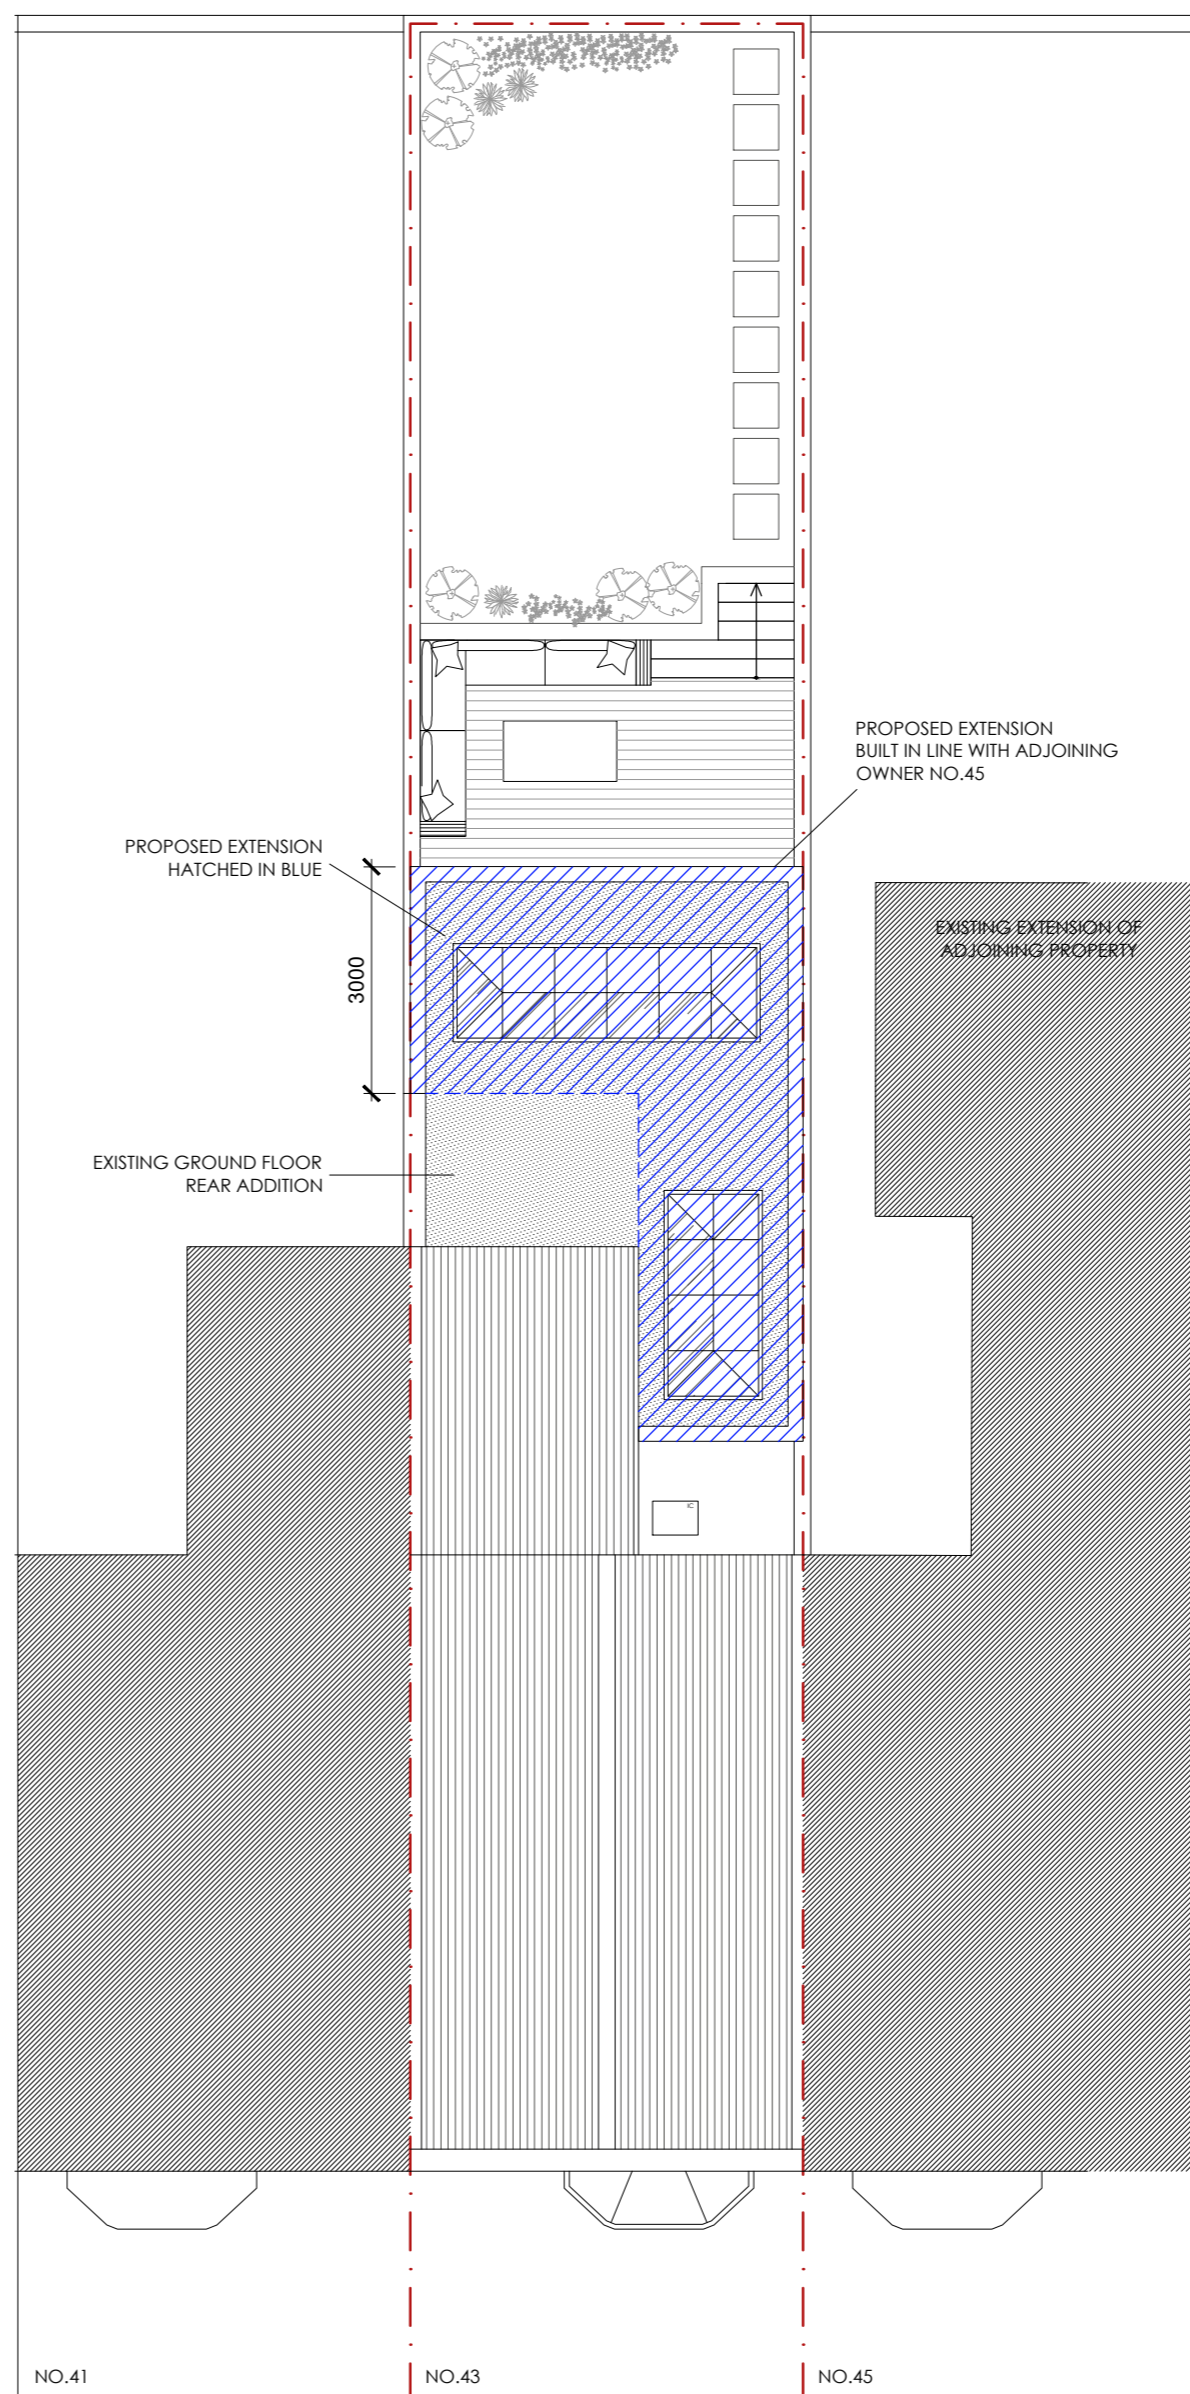

PROPOSED ROOF PLAN  
@SCALE 1:100

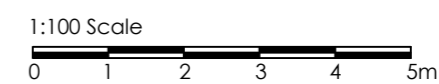

**PROJECT TITLE:**  
GARDEN FLAT 43 COUNTESS ROAD,  
LONDON NW5 2XH

**DRAWING TITLE:**  
EXISTING & PROPOSED ROOF PLAN

**DRAWING NO:** BD610.PA.04

**DATE:** 13.06.2018

**REVISION:** -

**SCALE:** 1:100 (@A2 LANDSCAPE)

REV	BY	DATE	DESCRIPTION
-	XX	00.00.00	DESCRIPTION

**NOTES**

- NOTES:**
- ALL DIMENSIONS ARE IN MILLIMETERS UNLESS OTHERWISE INDICATED.
  - FIGURED DIMENSIONS TO BE TAKEN IN PREFERENCE TO SCALED MEASUREMENTS.
  - CONTRACTOR IS TO CHECK ALL DIMENSIONS ON THE BUILDING SITE BEFORE COMMENCING WITH SHOP DRAWINGS OR INSTALLATION WORK.
  - DO NOT SCALE FROM THIS DRAWING.
  - LARGE SCALE DETAILS SUPERSEDE ALL OTHERS.
  - PRIOR TO CONSTRUCTION, THE CONTRACTOR IS TO PROVIDE SHOP DRAWINGS FOR BARNES DESIGN'S APPROVAL.
  - THIS DRAWING IS TO BE READ IN CONJUNCTION WITH THE BARNES DESIGN SPECIFICATIONS AND SCHEDULES.

©

THIS DRAWING HAS THE COPYRIGHT OF BARNES DESIGN AND MUST NOT BE RETAINED, COPIED OR USED WITHOUT BARNES DESIGN'S PERMISSION.



**a:** the mitre studios,  
98 charlmont road,  
london sw17 9ab

**t:** 0207 223 3332

**e:** info@barnes-design.com

**w:** www.barnes-design.com