



1 LEADENHALL

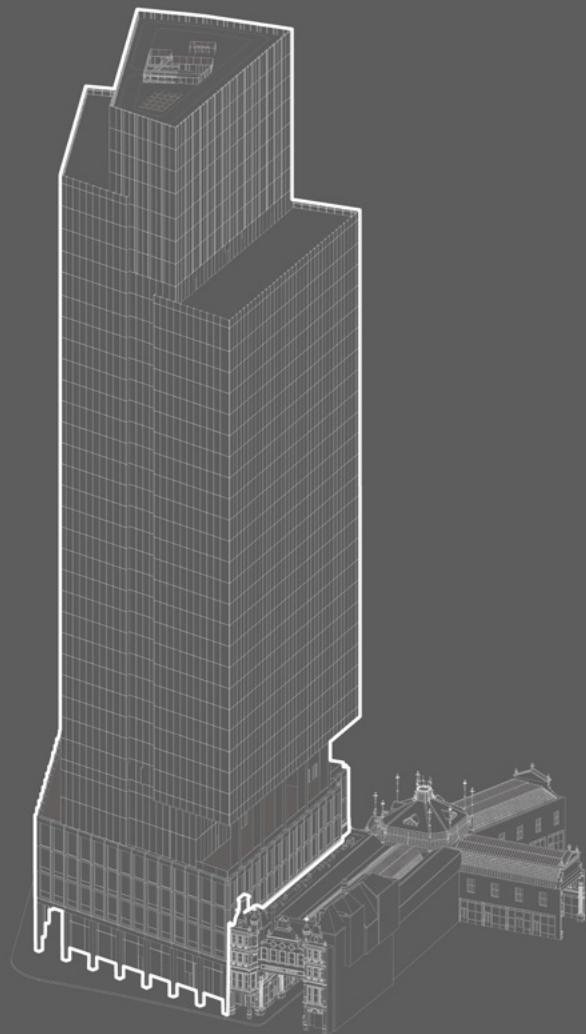

PLANNING DRAWINGS

Date revision: July 2018

Prepared by Make Architects

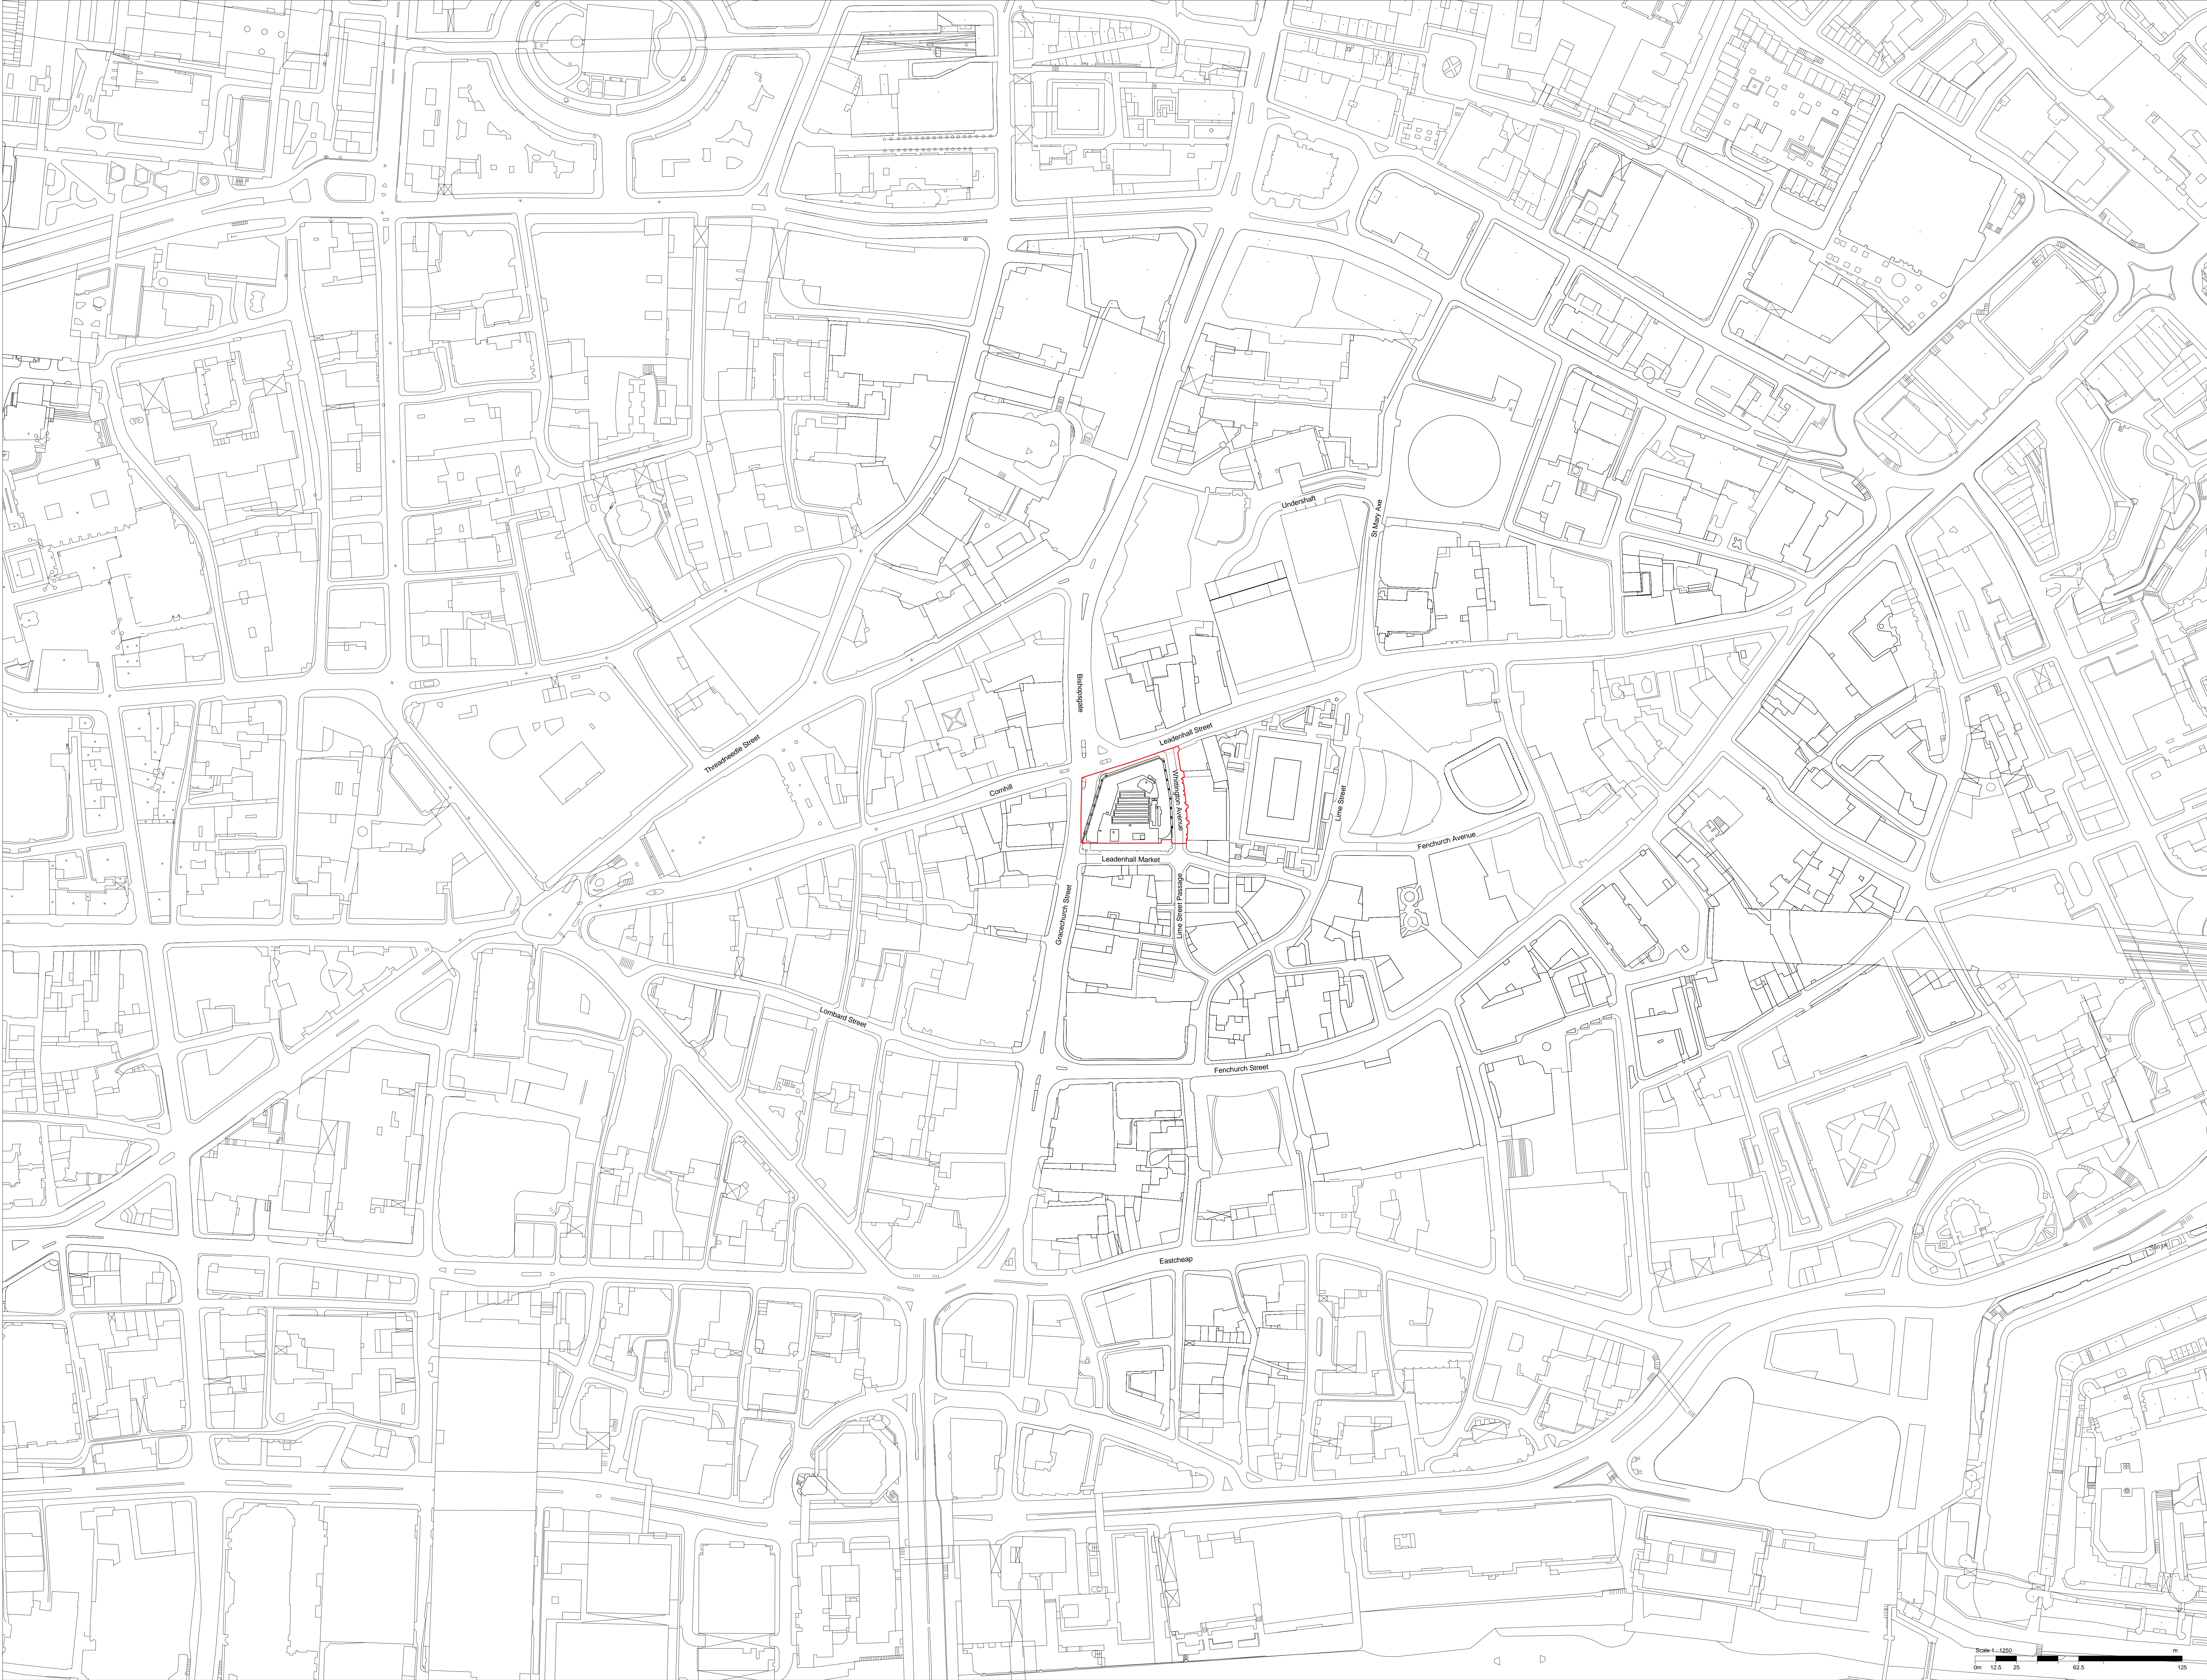


General Notes
1. Dimensions are in millimetres unless stated otherwise.
2. Levels are in metres AOD unless stated otherwise.
3. Dimensions govern.
4. All dimensions to be verified on site before proceeding.
5. All discrepancies to be notified in writing to Make Limited.
© Make Limited 2016

Note:
- Drawing based on current available survey information
- Drawing to be read in colour


Key:
- Planning application boundary

00	19.08.16	For Planning	JT
REV	Date	Description	Chk
FOR PLANNING			
DRAWING STATUS			

make
32 Cleveland Street,
London, W1T 4JY
tel +44 (0) 20 7636 5151
info@makearchitects.com
www.makearchitects.com
Client
Brookfield

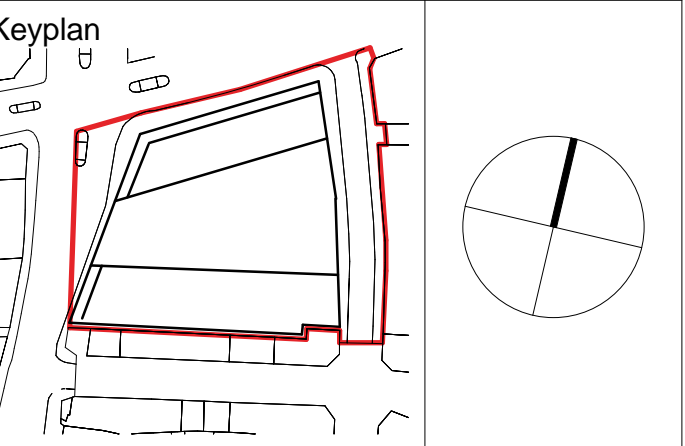

Project
One Leadenhall
Drawing Title
Location Plan
Existing
Scale at A0
1 : 1250
Project No.
1007
Draw No.
Date
19/08/16
Rev No.
00
P0200

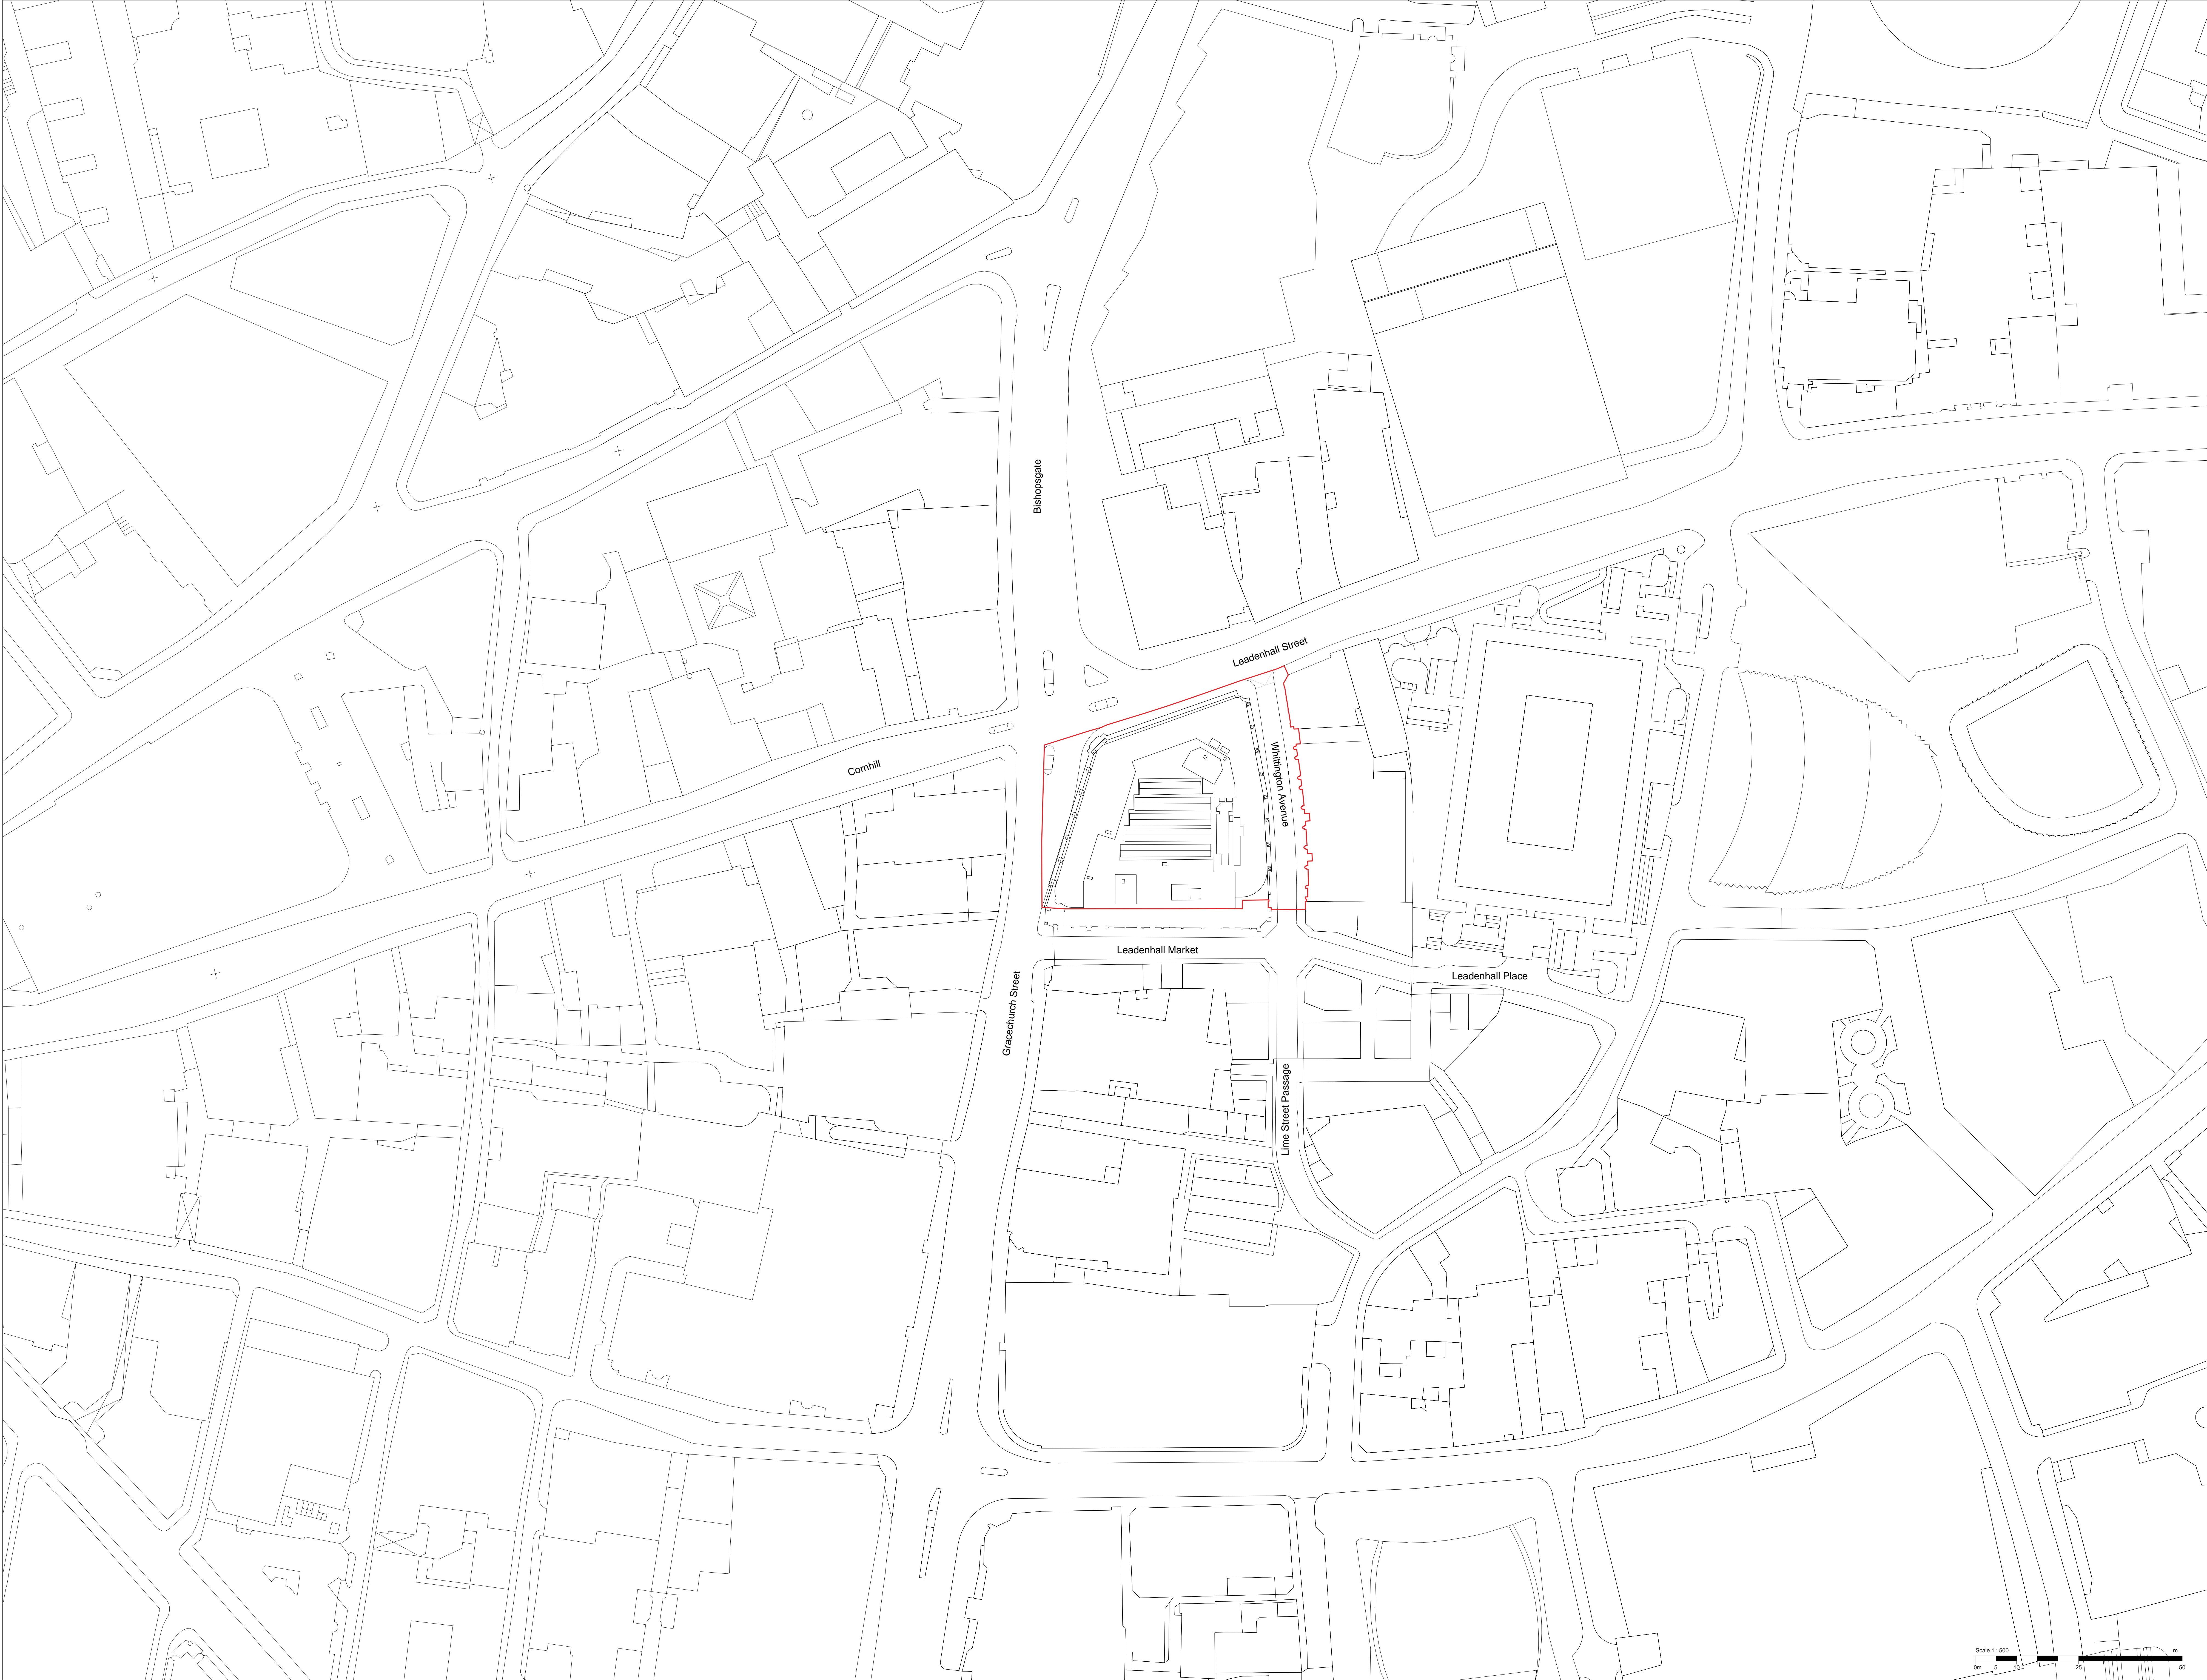

General Notes

1. Dimensions are in millimetres unless stated otherwise.
2. Levels are in metres AOD unless stated otherwise.
3. Dimensions govern. Do not scale off drawing.
4. All dimensions to be verified on site before proceeding.
5. All discrepancies to be notified in writing to Make Limited.


© Make Limited 2016

Note:
- Drawing based on current available survey information
- Drawing to be read in colour


Key:
- Planning application boundary


00	19.08.16	For Planning	JT
REV	Date	Description	Chk
FOR PLANNING			
DRAWING STATUS			

make
32 Cleveland Street,
London, W1T 4JY
tel +44 (0) 20 7636 5151
info@makearchitects.com
www.makearchitects.com
Client
Brookfield

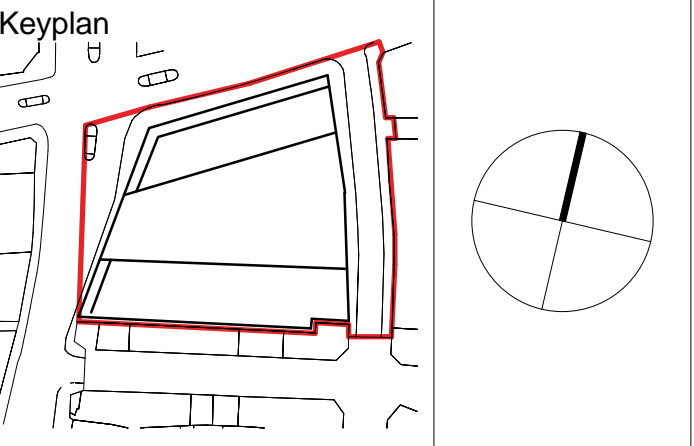

Project One Leadenhall	Date 19/08/16
Drawing Title Site Plan	Rev No. 00
Existing	Draw No. P0201
Scale at A0 1 : 500	
Project No. 1007	
Draw No.	

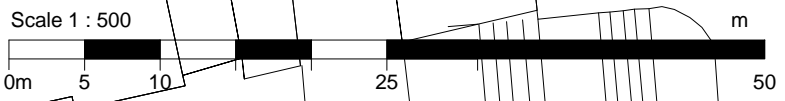

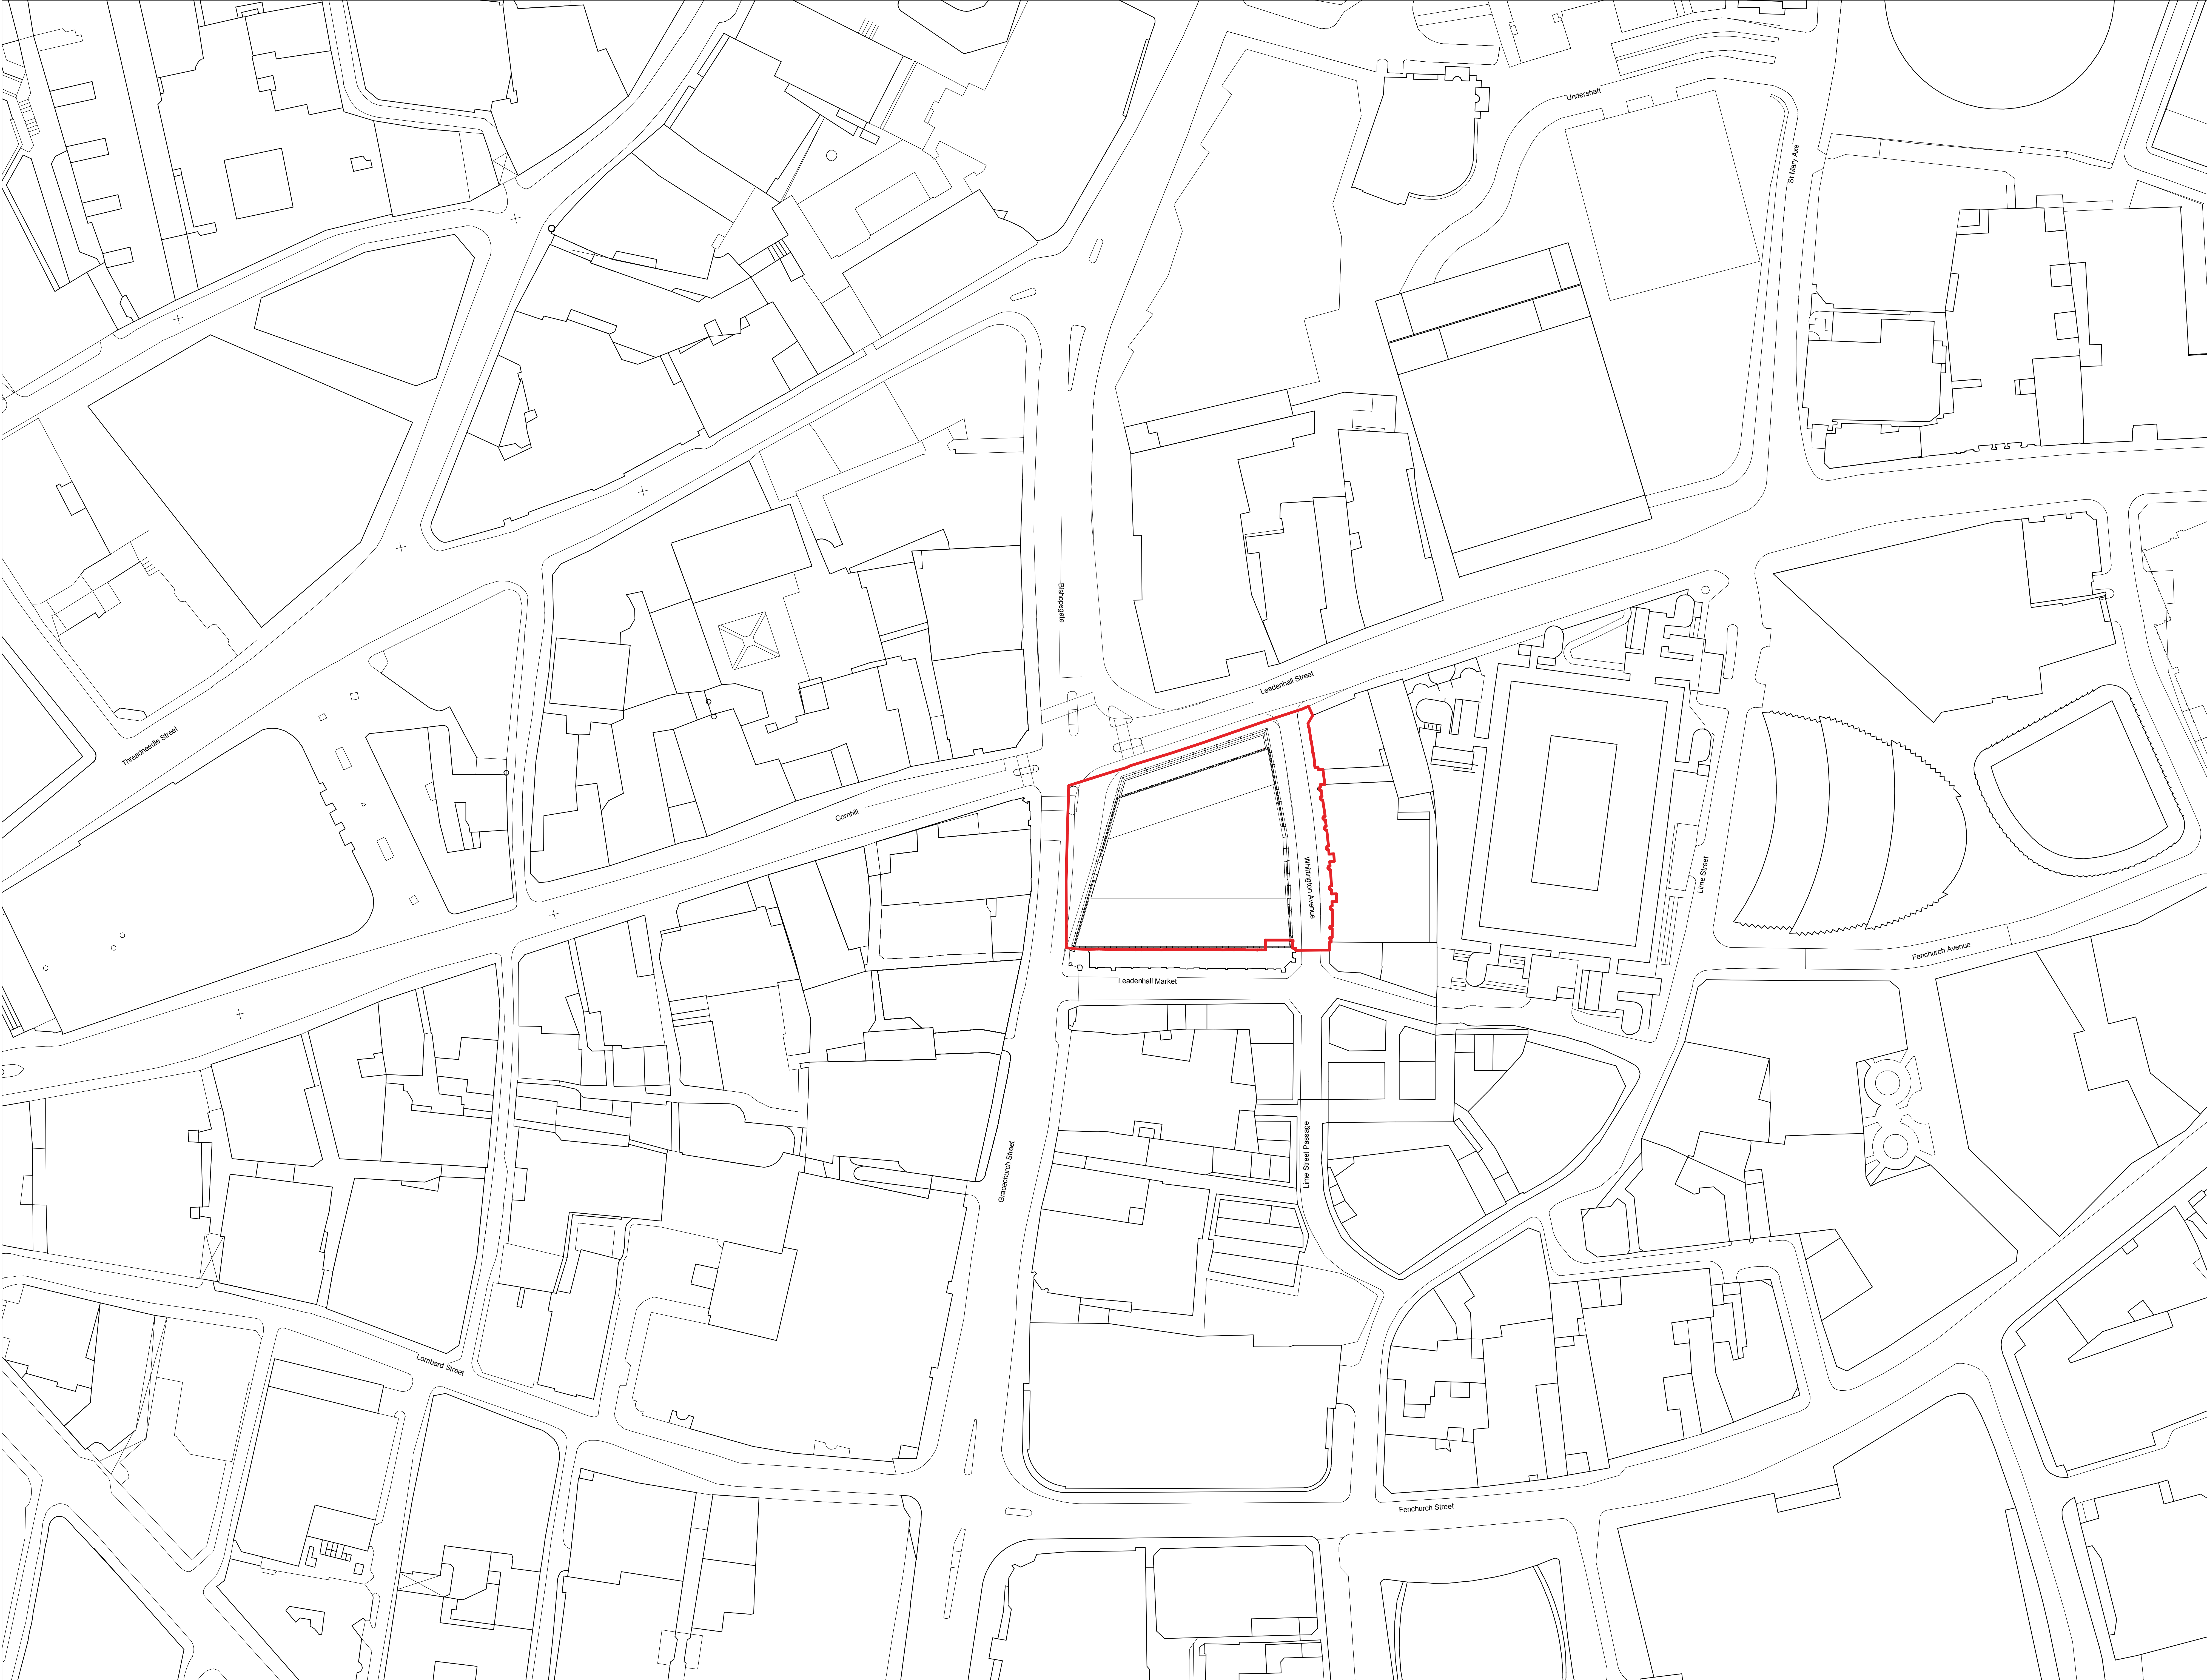

General Notes
1. Dimensions are in millimetres unless stated otherwise.
2. Levels are in metres AOD unless stated otherwise.
3. Dimensions govern.
4. All dimensions to be verified on site before proceeding.
5. All discrepancies to be notified in writing to Make Limited.
© Make Limited 2018
Based on building and topographical information by SES

Note:
- Drawing based on current available survey information
- Drawing to be read in colour

Key:
- Planning application boundary

02	06.07.18	For Planning	JT
01	15.12.17	For Planning	JT
00	19.06.16	For Planning	JT
REV	Date	Description	Chk

FOR PLANNING

make

32 Cleveland Street,
London, W1T 4JY


tel +44 (0) 20 7636 5151

info@makearchitects.com
www.makearchitects.com

Client

**1 Leadenhall Limited
Partnership**

Keyplan

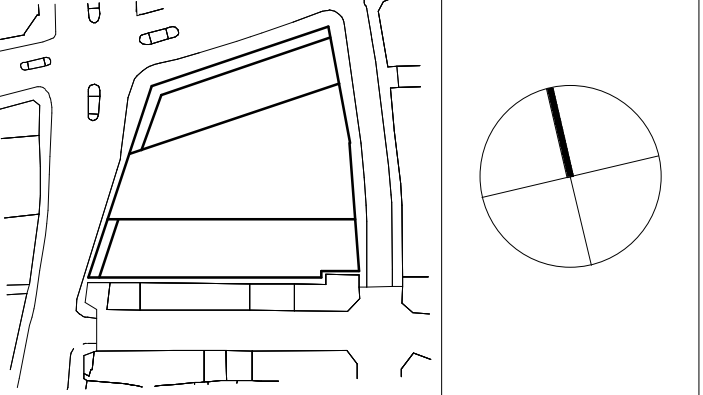

Project

1 Leadenhall

Drawing Title

Site Plan Proposed

Scale at A0

1 : 500

Project No.

1007

Draw No.

1LS-MAKE-P0300

Date

10/05/17

Rev No.

02



- General Notes
1. Dimensions are in millimetres unless stated otherwise.
 2. Levels are in metres AOD unless stated otherwise.
 3. Dimensions govern.
Do not scale off drawing.
 4. All dimensions to be verified on site before proceeding.
 5. All discrepancies to be notified in writing to Make Limited.
- © Make Limited 2016

Note:
- Drawing based on current available survey information
- Drawing to be read in colour


Key:
— Planning application boundary

00	19.08.16	For Planning	JT
REV	Date	Description	Chk

FOR PLANNING
DRAWING STATUS

make
32 Cleveland Street,
London, W1T 4JY
tel +44 (0) 20 7636 5151
info@makearchitects.com
www.makearchitects.com

Client
Brookfield

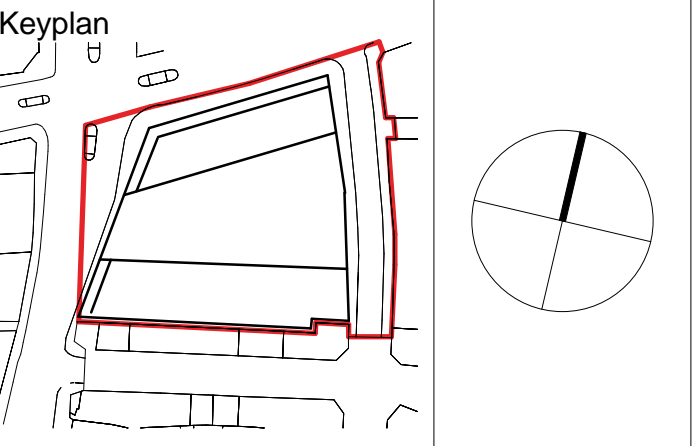

Project
One Leadenhall
Drawing Title
**Lower Basement Plan
Existing**

Scale at A0 1 : 100	Date 19/08/16
Project No. 1007	Rev No. 00
Draw No.	P0998





- General Notes
1. Dimensions are in millimetres unless stated otherwise.
 2. Levels are in metres AOD unless stated otherwise.
 3. Dimensions govern. Do not scale off drawing.
 4. All dimensions to be verified on site before proceeding.
 5. All discrepancies to be notified in writing to Make Limited.
- © Make Limited 2016

Note:
- Drawing based on current available survey information
- Drawing to be read in colour


Key:
- Planning application boundary

00	19.08.16	For Planning	JT
REV	Date	Description	Chk

FOR PLANNING
DRAWING STATUS

make
32 Cleveland Street,
London, W1T 4JY
tel +44 (0) 20 7636 5151
info@makearchitects.com
www.makearchitects.com

Client
Brookfield

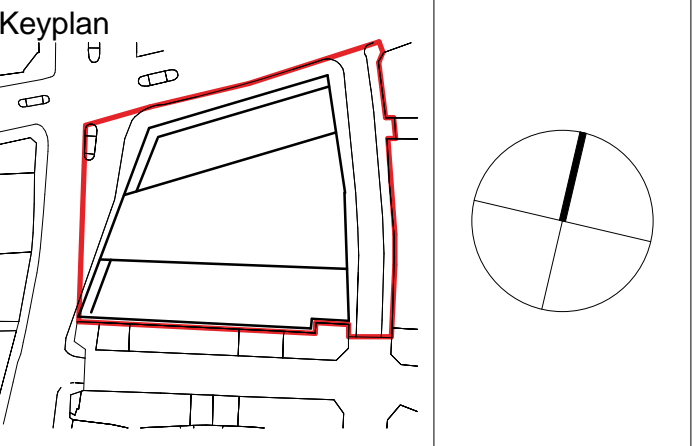

Project
One Leadenhall
Drawing Title
**Upper Basement Plan
Existing**

Scale at A0 1 : 100	Date 19/08/16
Project No. 1007	Rev No. 00
Draw No.	P0999





General Notes
1. Dimensions are in millimetres unless stated otherwise.
2. Levels are in metres AOD unless stated otherwise.
3. Dimensions govern. Do not scale off drawing.
4. All dimensions to be verified on site before proceeding.
5. All discrepancies to be notified in writing to Make Limited.
© Make Limited 2016


Note:
- Drawing based on current available survey information
- Drawing to be read in colour

Key:
- Planning application boundary

00	19.08.16	For Planning	JT
REV	Date	Description	Chk
FOR PLANNING			
DRAWING STATUS			


make
32 Cleveland Street,
London, W1T 4JY
tel +44 (0) 20 7636 5151
info@makearchitects.com
www.makearchitects.com

Client
Brookfield

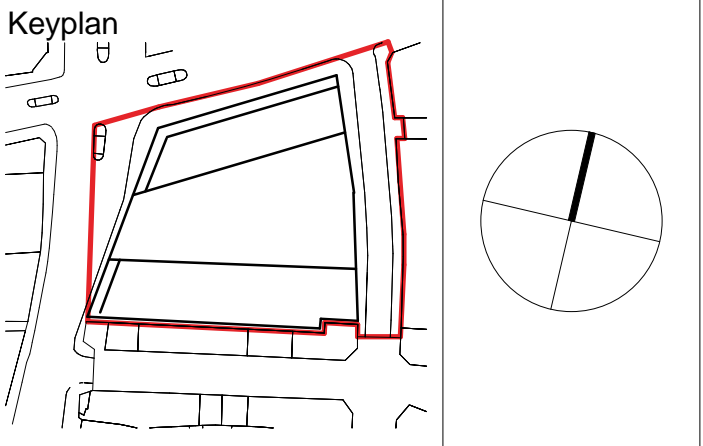

Project
One Leadenhall
Drawing Title
**Ground Floor Plan
Existing**

Scale at A0 1 : 100	Date 19/08/16
Project No. 1007	Rev No. 00
Draw No.	P1000

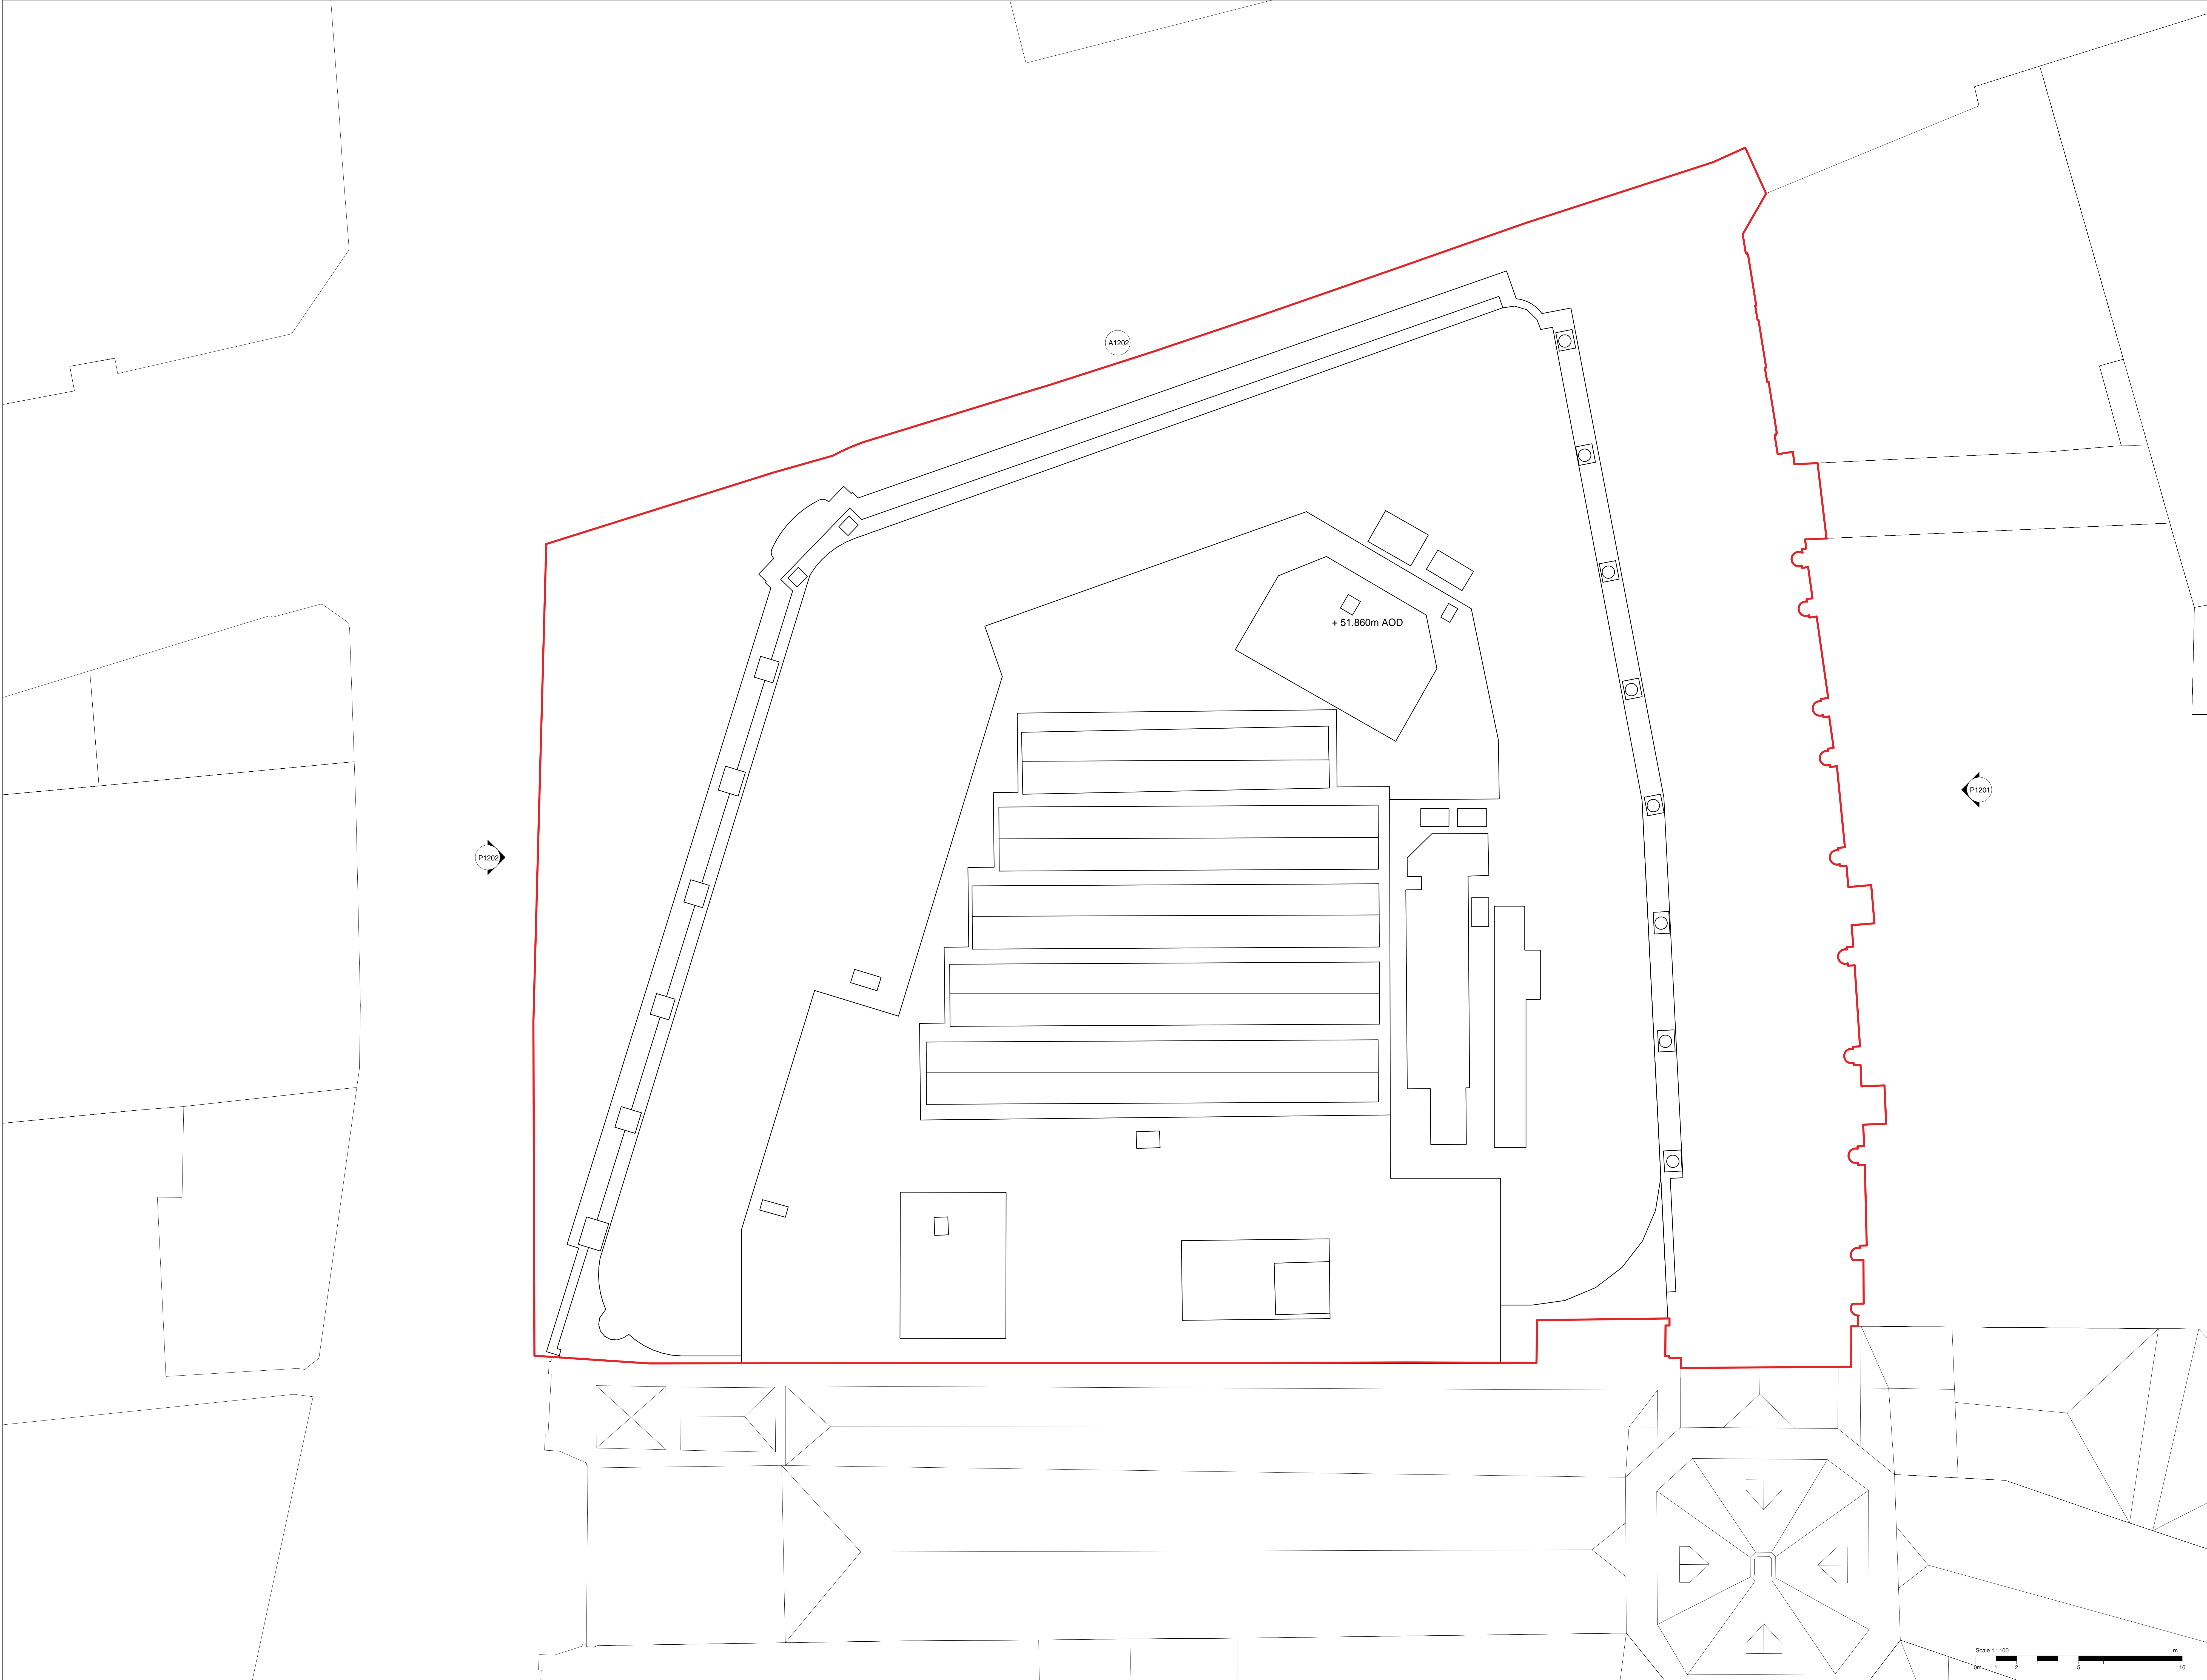

General Notes

1. Dimensions are in millimetres unless stated otherwise.
2. Levels are in metres AOD unless stated otherwise.
3. Dimensions govern. Do not scale off drawing.
4. All dimensions to be verified on site before proceeding.
5. All discrepancies to be notified in writing to Make Limited.

© Make Limited 2016

Note:

- Drawing based on current available survey information
- Drawing to be read in colour

Key:

- Planning application boundary


00	19.08.16	For Planning	JT
REV	Date	Description	Chk
FOR PLANNING			
DRAWING STATUS			

make

32 Cleveland Street,
London, W1T 4JY

tel +44 (0) 20 7636 5151
info@makearchitects.com
www.makearchitects.com


Client
Brookfield

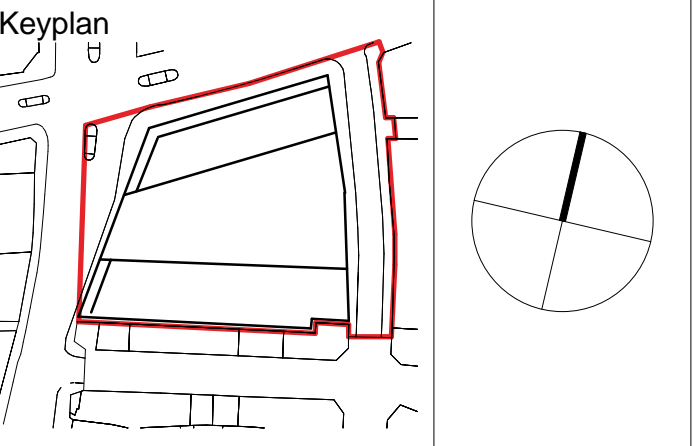

Project
One Leadenhall

Drawing Title
**Roof Plan
Existing**

Scale at A0 1 : 100	Date 19/08/16
Project No. 1007	Rev No. 00
Draw No.	P1010

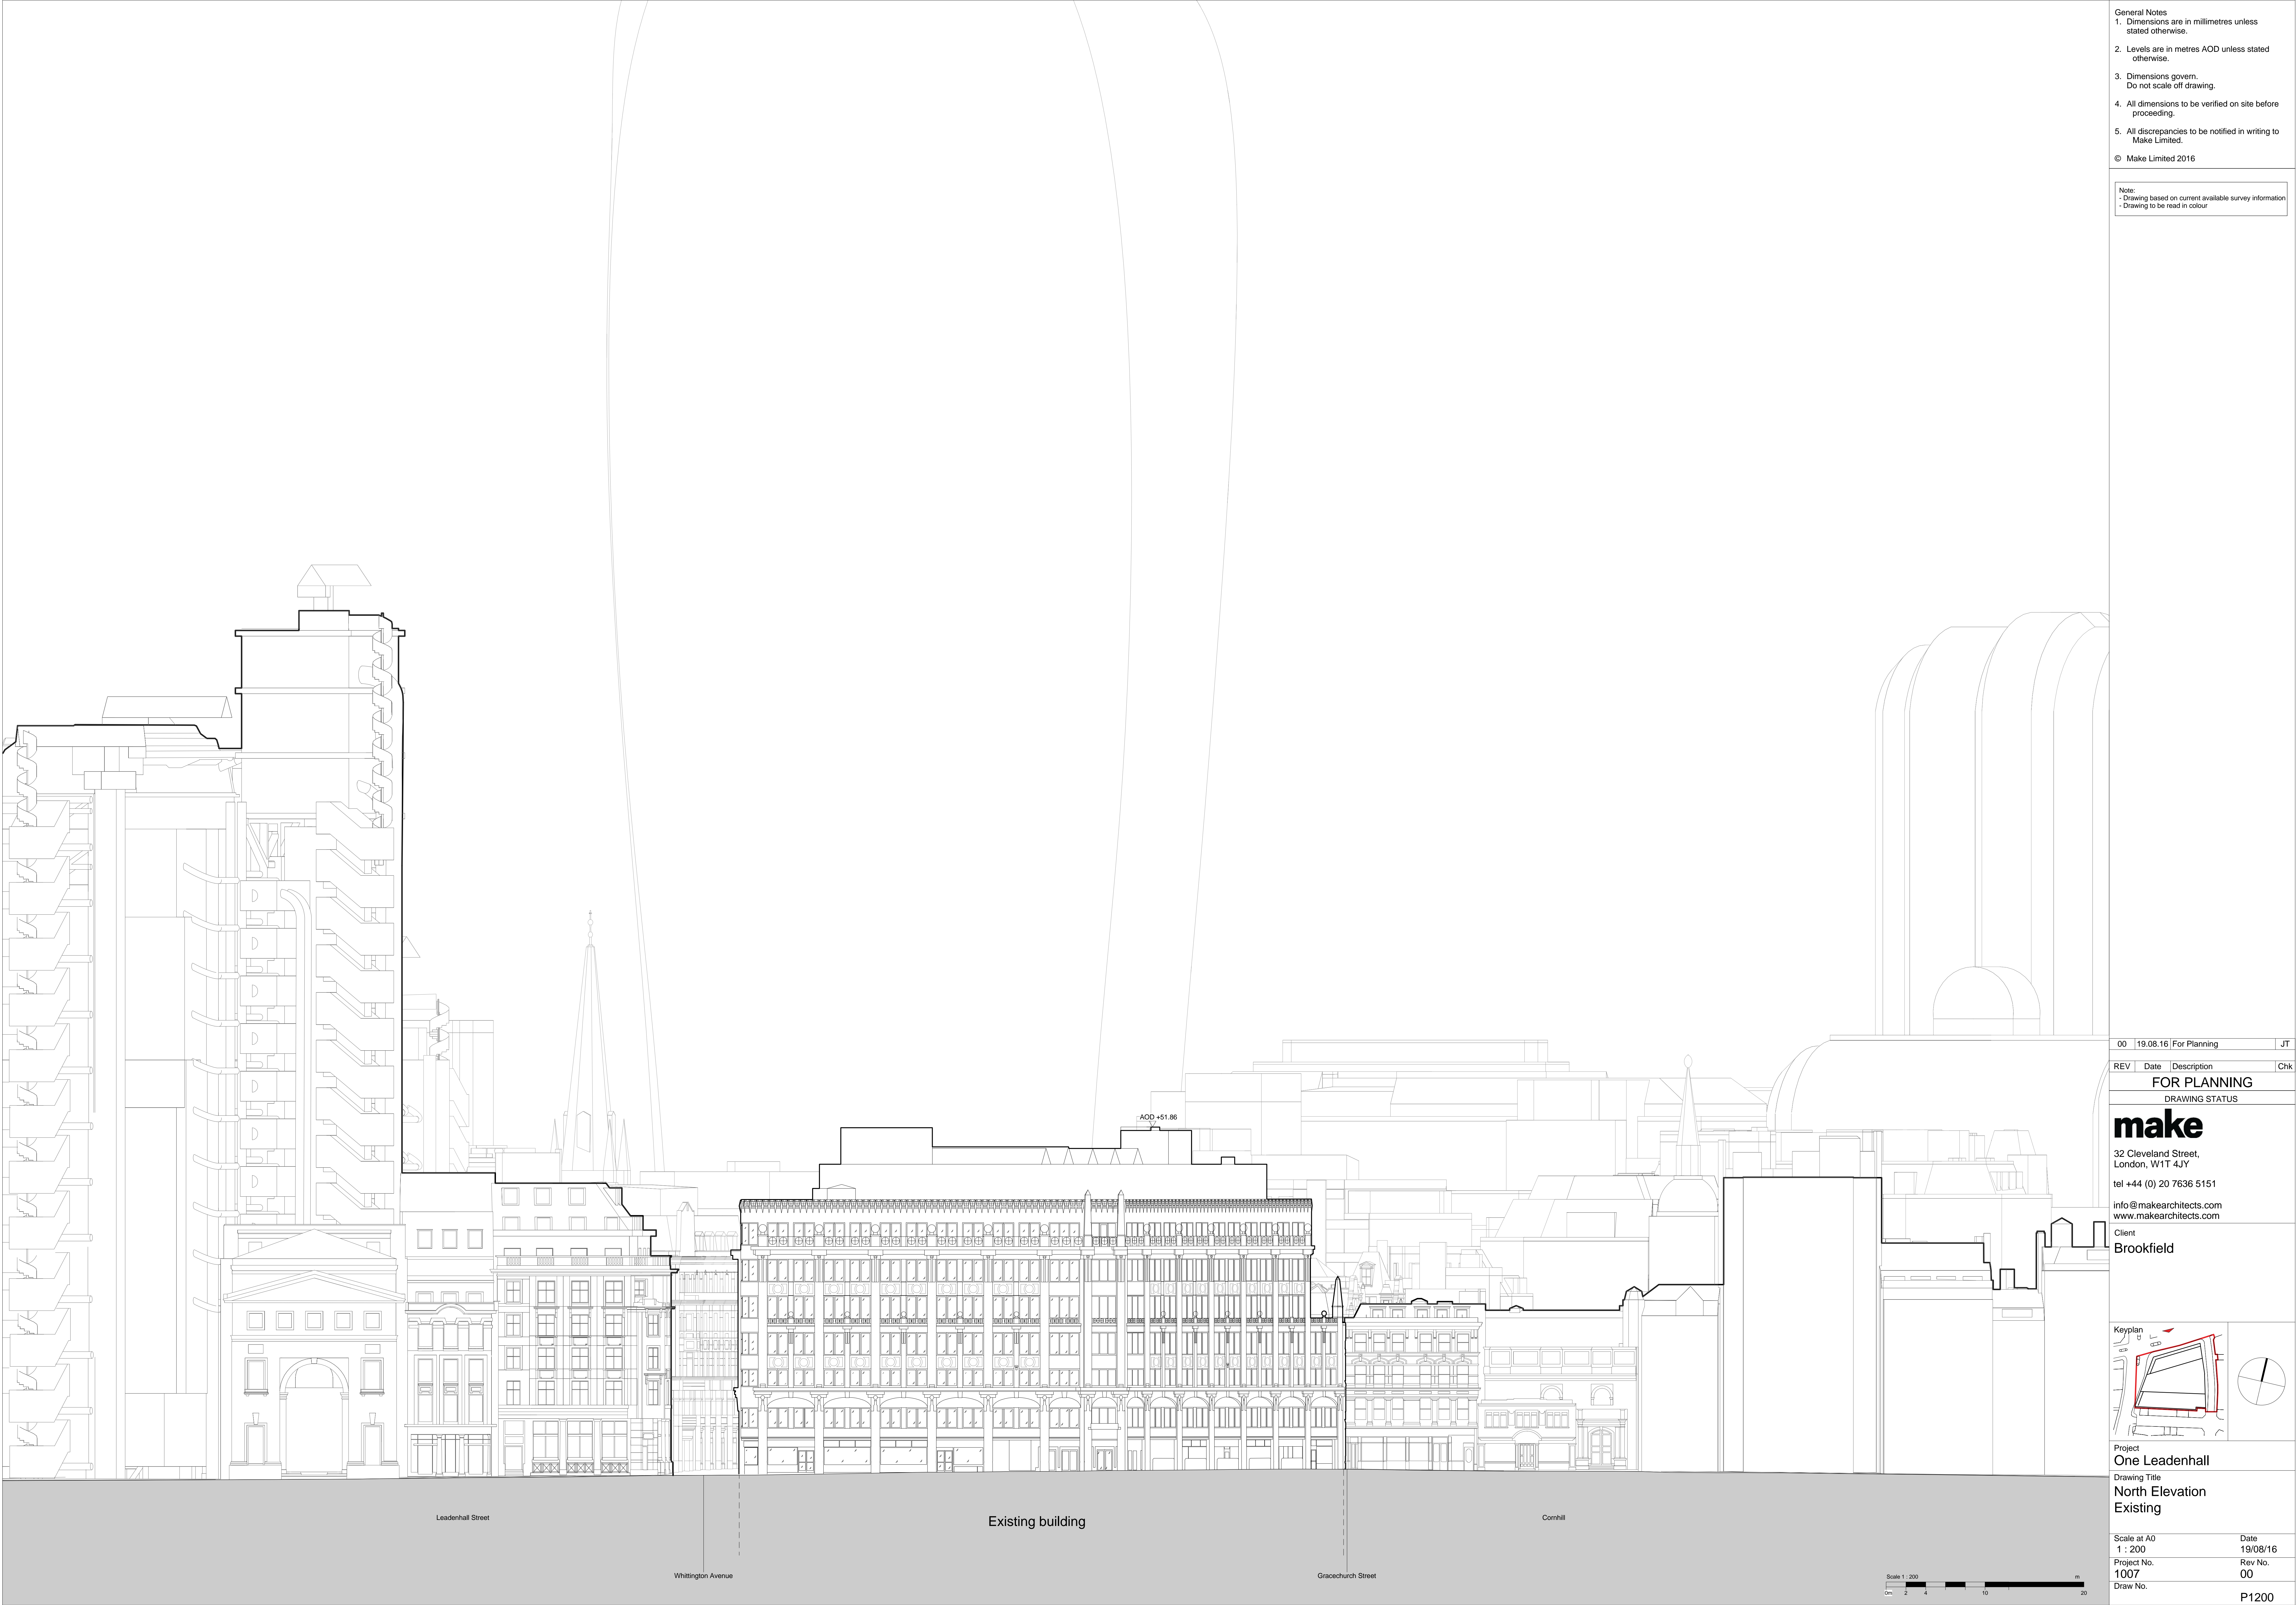

General Notes

1. Dimensions are in millimetres unless stated otherwise.
2. Levels are in metres AOD unless stated otherwise.
3. Dimensions govern. Do not scale off drawing.
4. All dimensions to be verified on site before proceeding.
5. All discrepancies to be notified in writing to Make Limited.

© Make Limited 2016

Note:

- Drawing based on current available survey information
- Drawing to be read in colour

00 19.08.16 For Planning JT


REV	Date	Description	Chk
FOR PLANNING			
DRAWING STATUS			

make

32 Cleveland Street,
London, W1T 4JY

tel +44 (0) 20 7636 5151
info@makearchitects.com
www.makearchitects.com


Client
Brookfield

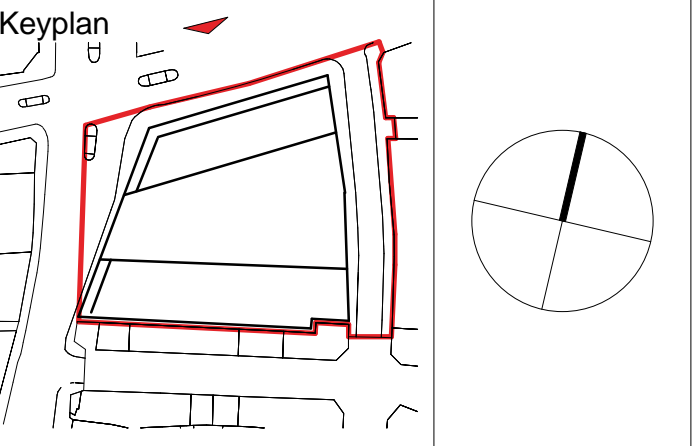

Project
One Leadenhall

Drawing Title
**North Elevation
Existing**

Scale at A0 1 : 200	Date 19/08/16
Project No. 1007	Rev No. 00
Draw No.	P1200

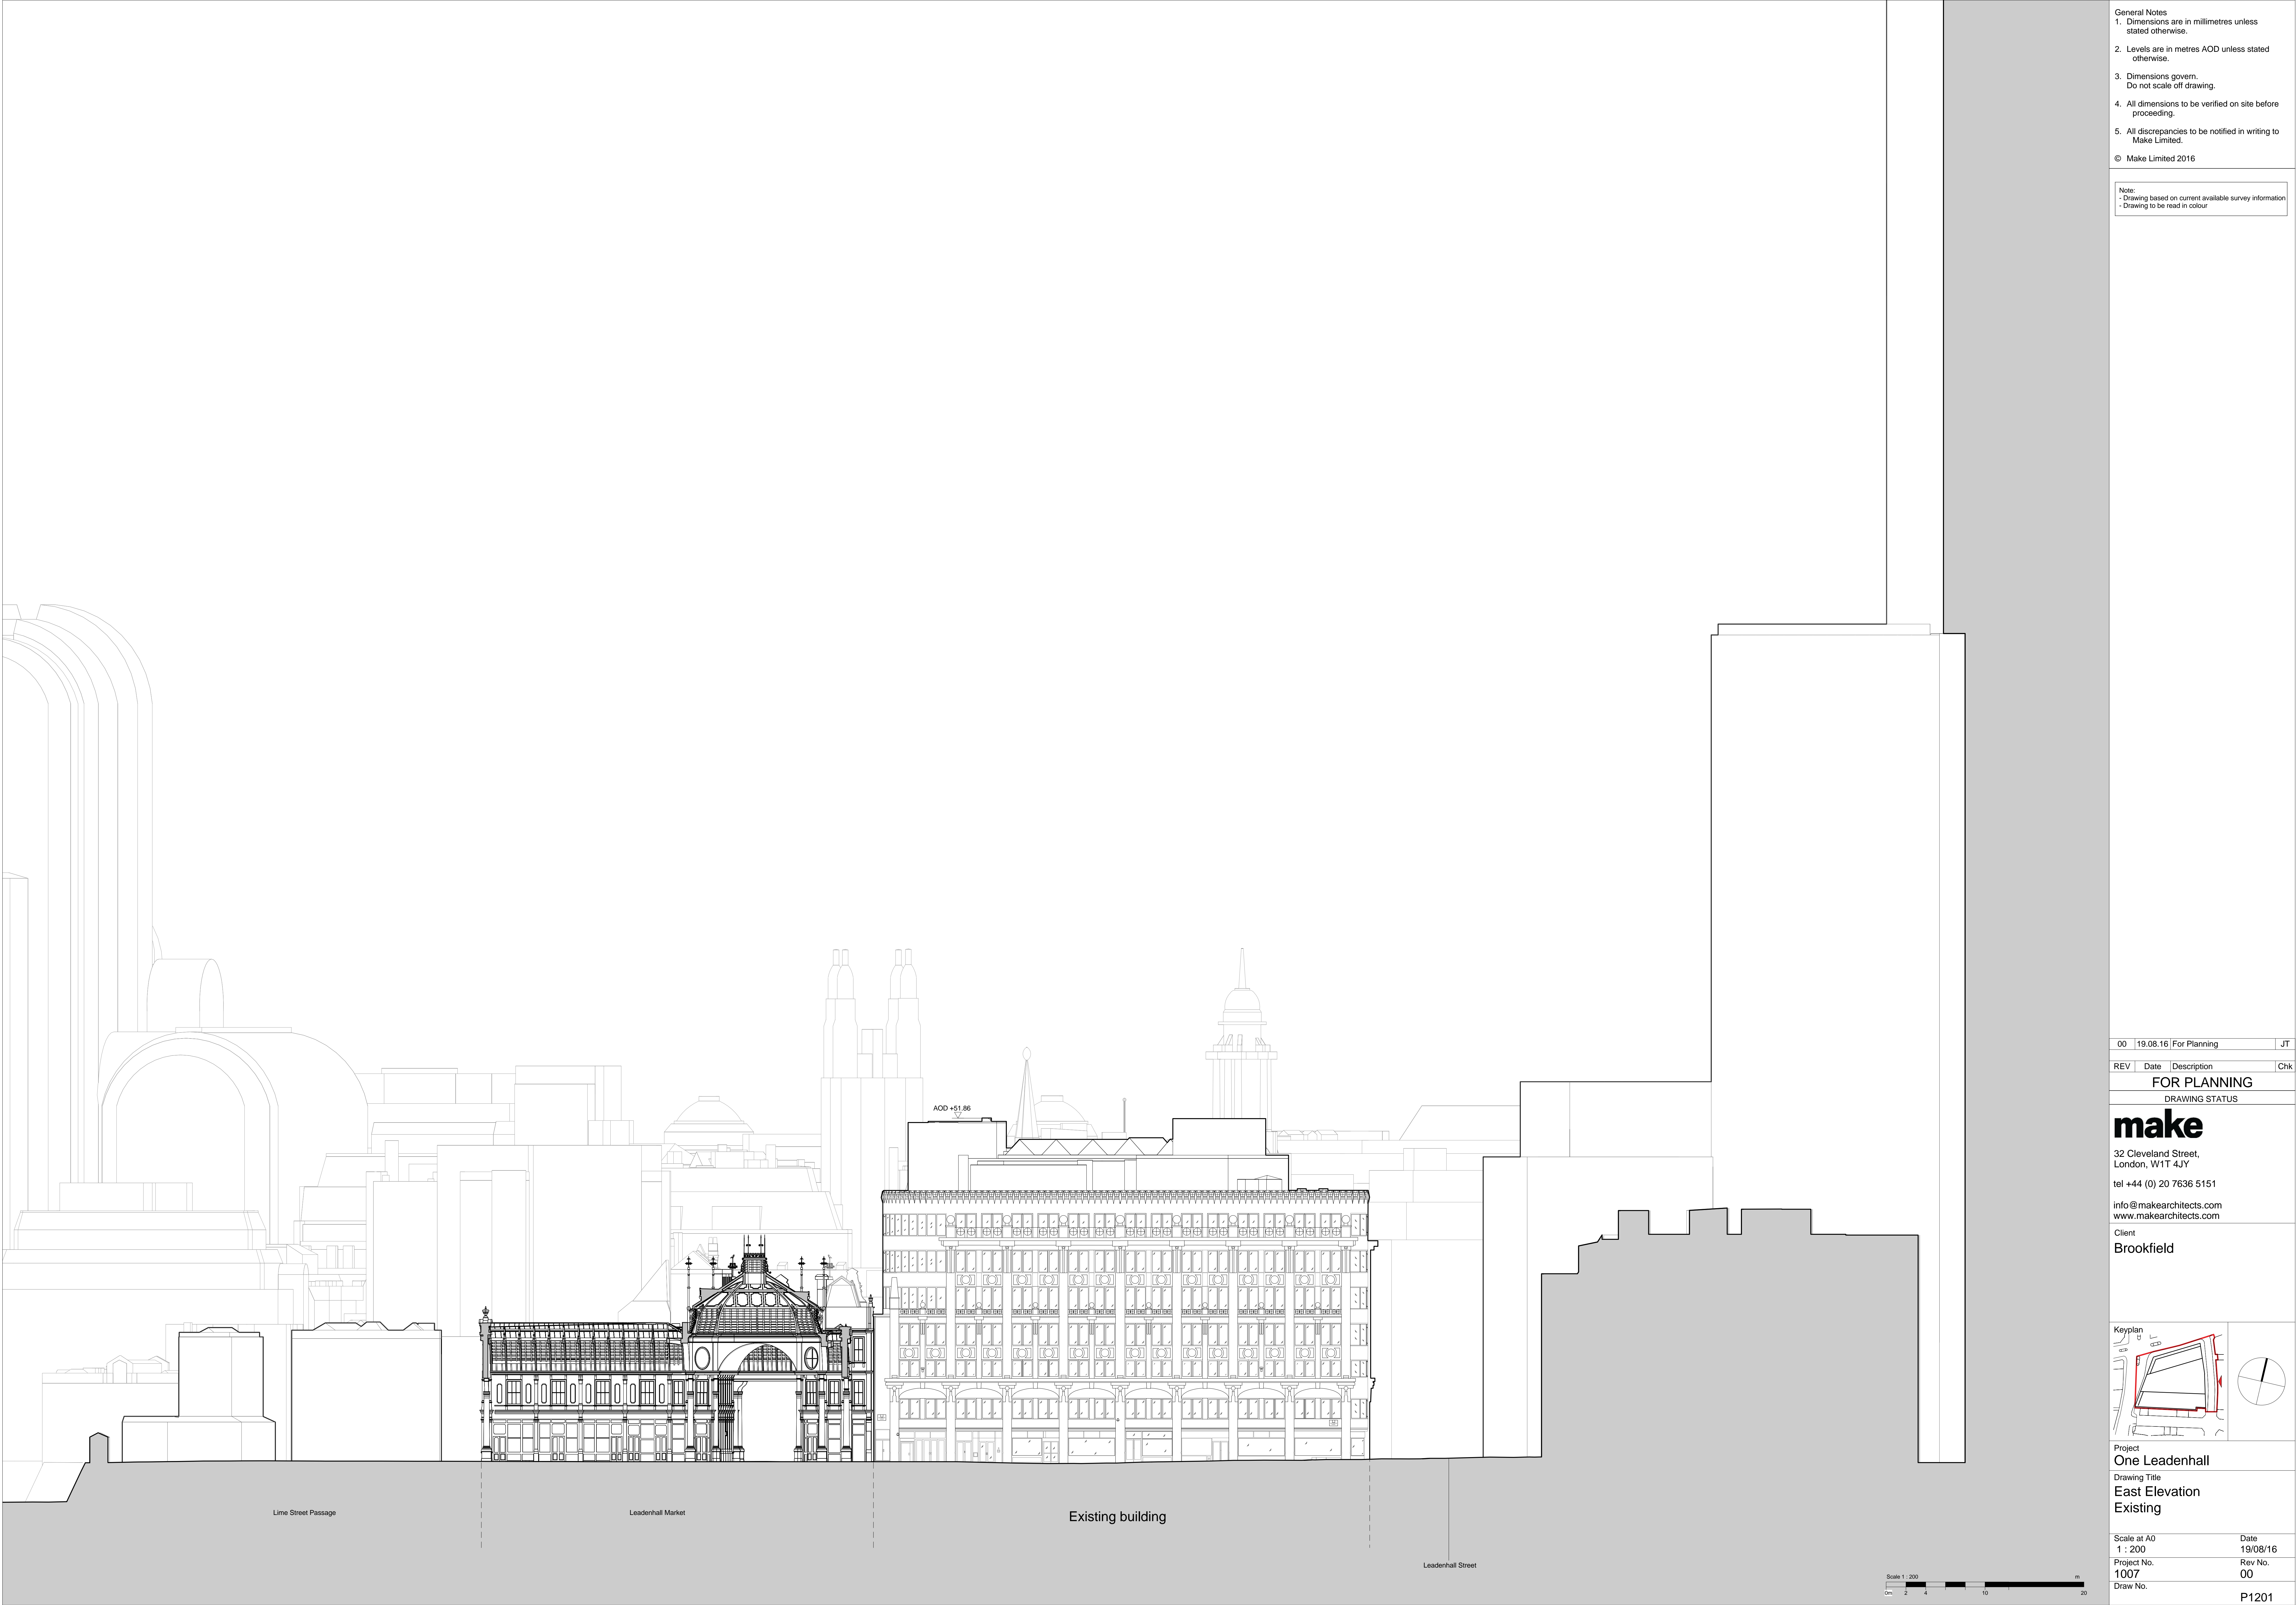

General Notes
1. Dimensions are in millimetres unless stated otherwise.
2. Levels are in metres AOD unless stated otherwise.
3. Dimensions govern.
Do not scale off drawing.
4. All dimensions to be verified on site before proceeding.
5. All discrepancies to be notified in writing to Make Limited.
© Make Limited 2016


Note:
- Drawing based on current available survey information
- Drawing to be read in colour

00	19.08.16	For Planning	JT
REV	Date	Description	Chk

FOR PLANNING
DRAWING STATUS


make
32 Cleveland Street,
London, W1T 4JY
tel +44 (0) 20 7636 5151
info@makearchitects.com
www.makearchitects.com

Client
Brookfield

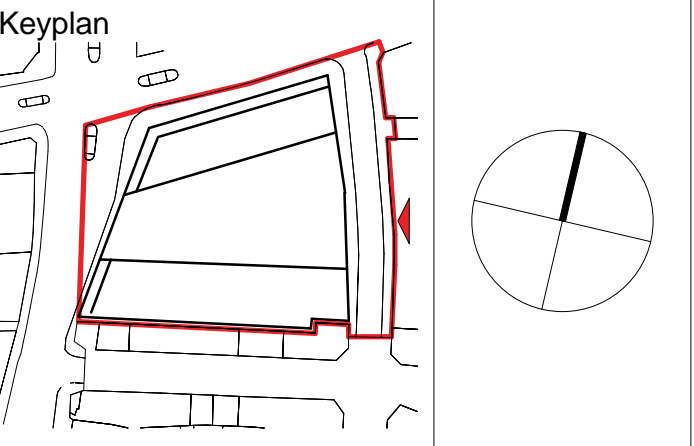

Project
One Leadenhall
Drawing Title
East Elevation Existing

Scale at A0 1 : 200	Date 19/08/16
Project No. 1007	Rev No. 00
Draw No.	P1201

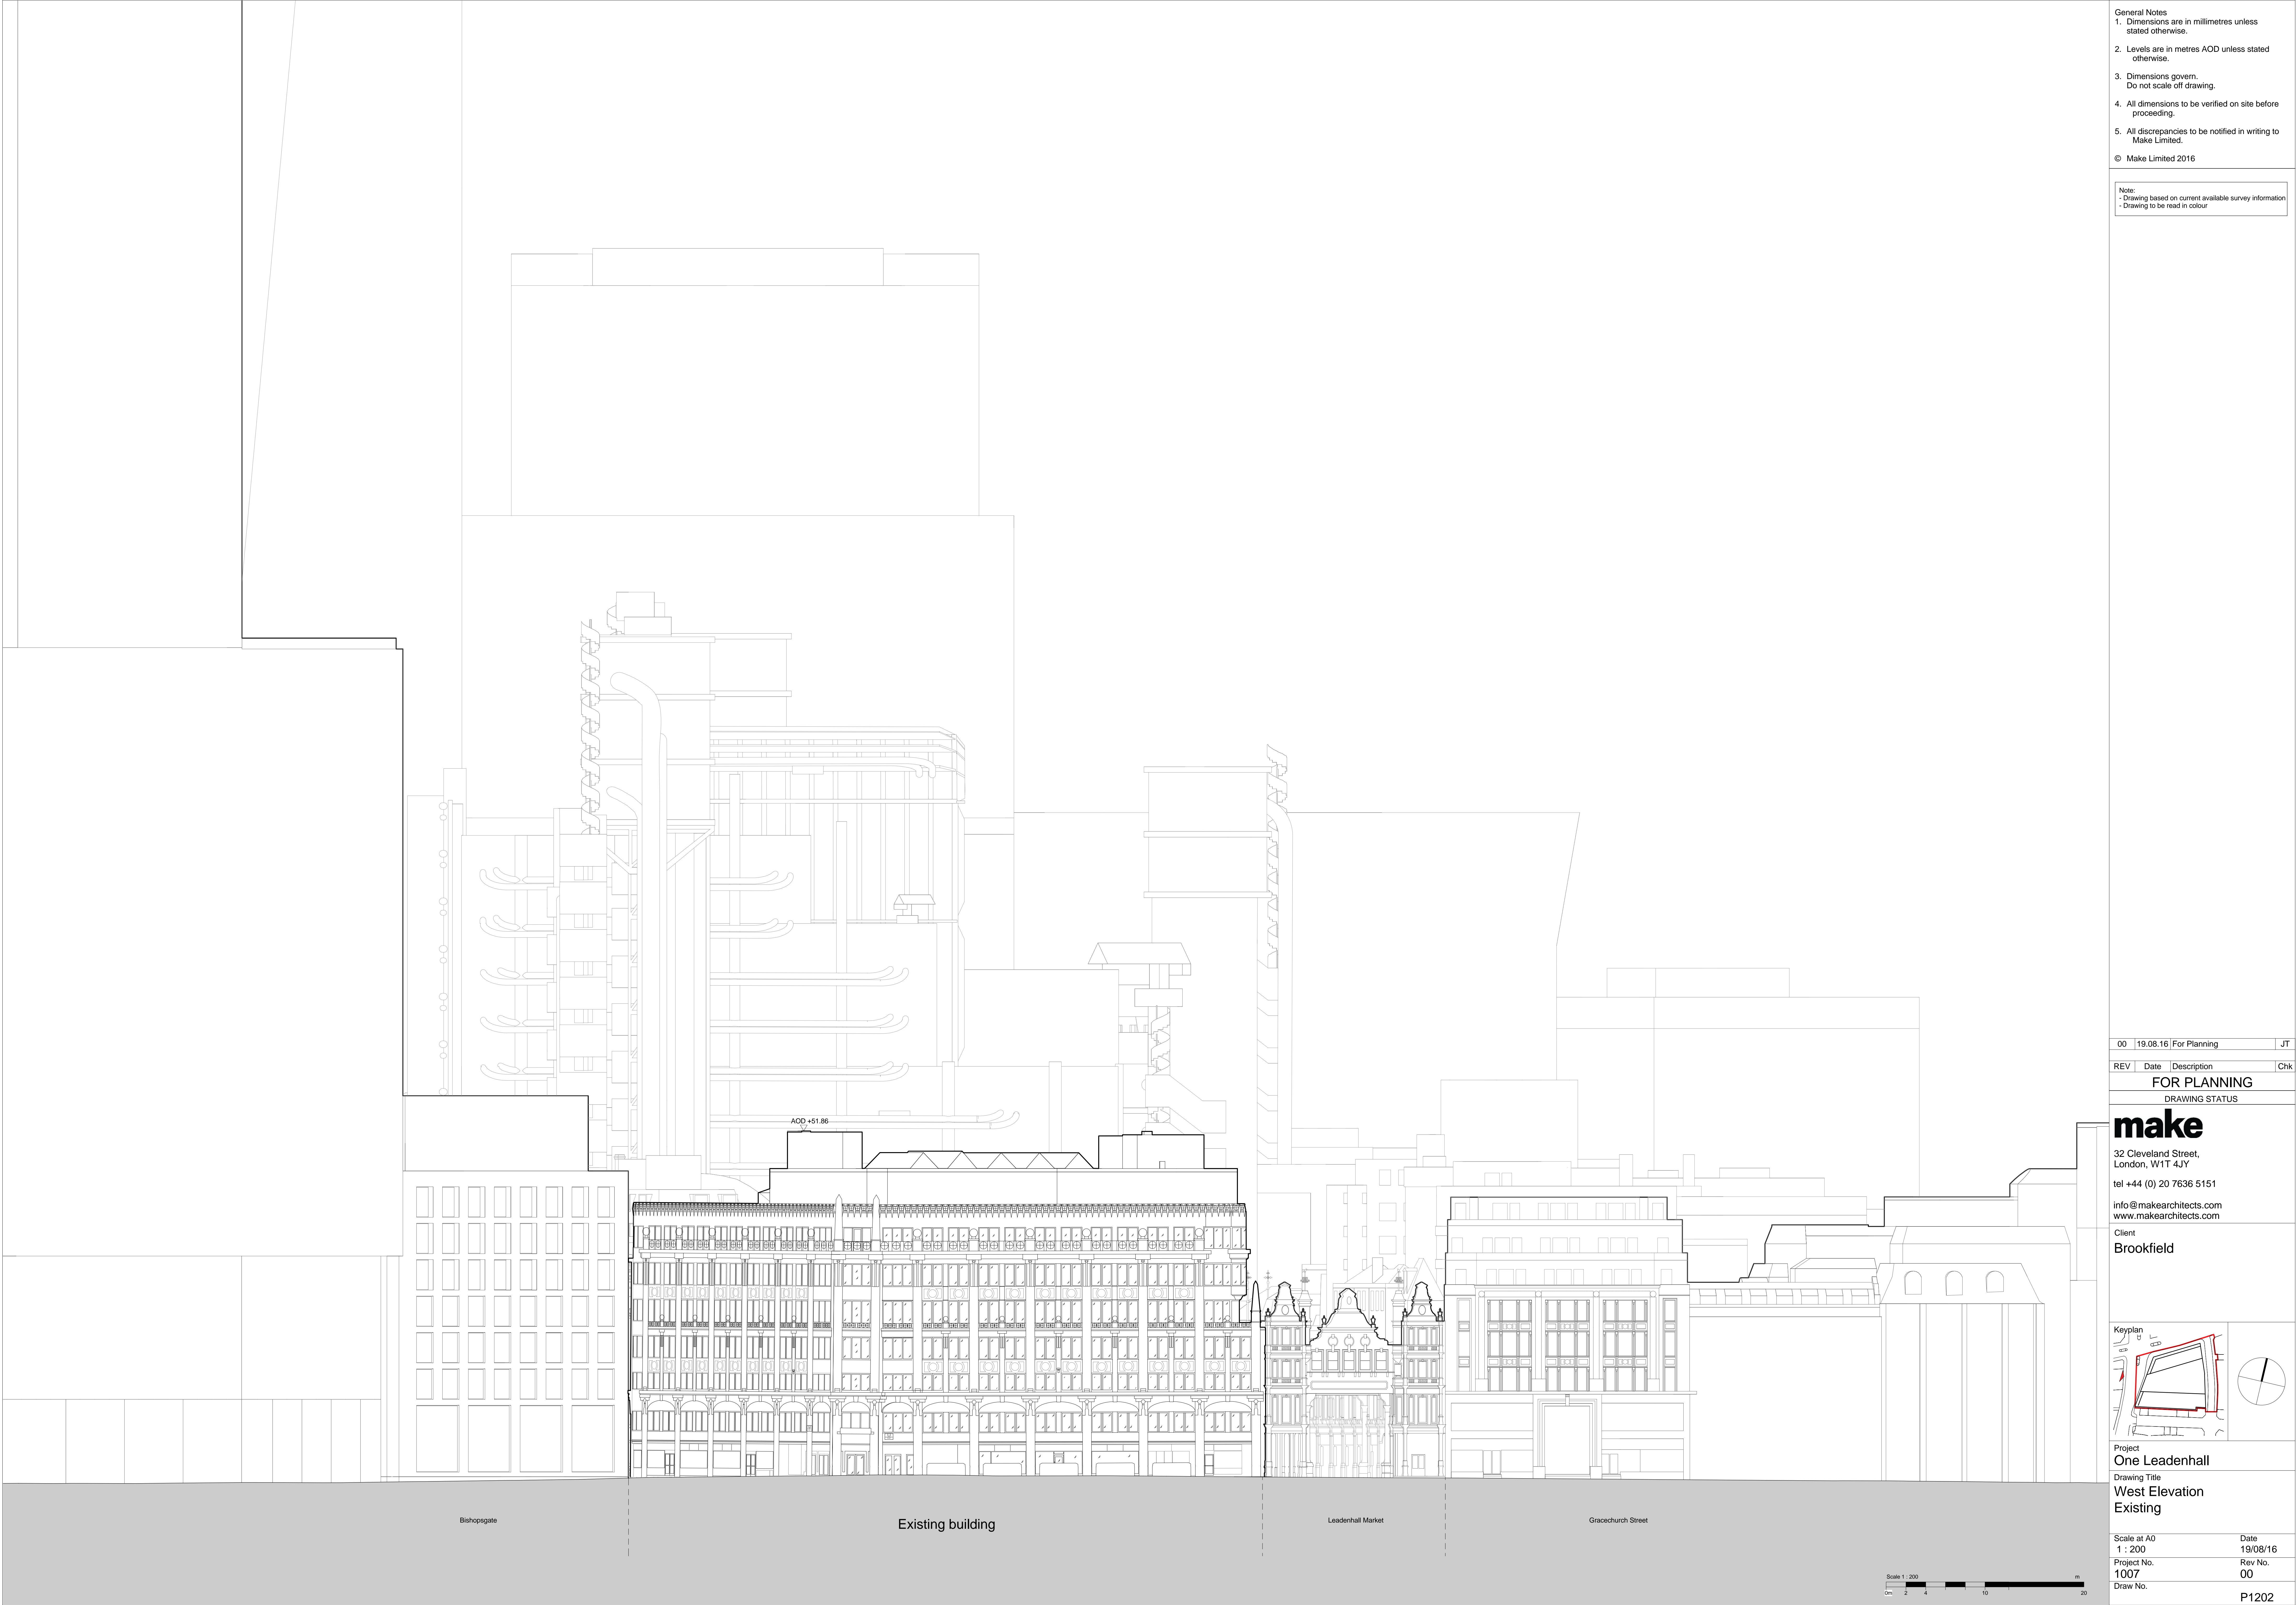



General Notes

1. Dimensions are in millimetres unless stated otherwise.
2. Levels are in metres AOD unless stated otherwise.
3. Dimensions govern. Do not scale off drawing.
4. All dimensions to be verified on site before proceeding.
5. All discrepancies to be notified in writing to Make Limited.

© Make Limited 2016

Note:

- Drawing based on current available survey information
- Drawing to be read in colour

Key:

- Planning application boundary
- - - Existing building to be demolished

00	19.08.16	For Planning	JT
REV	Date	Description	Chk

FOR PLANNING

DRAWING STATUS

make


32 Cleveland Street,
London, W1T 4JY

tel +44 (0) 20 7636 5151

info@makearchitects.com
www.makearchitects.com

Client

Brookfield

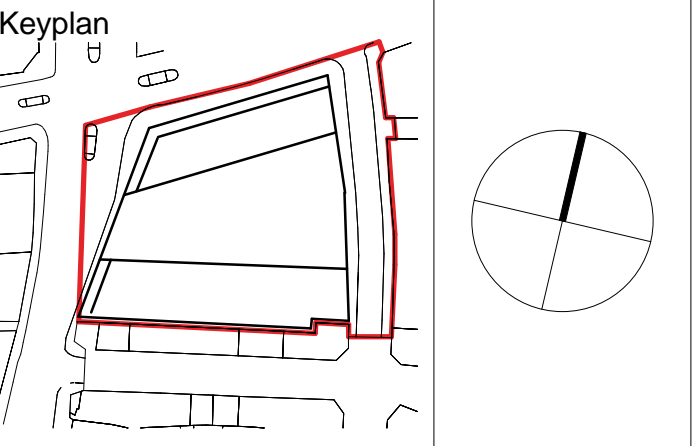

Project


One Leadenhall

Drawing Title

Lower Basement Demolition Plan

Scale at A0	Date
1 : 100	19/08/16
Project No.	Rev No.
1007	00
Draw No.	P1798



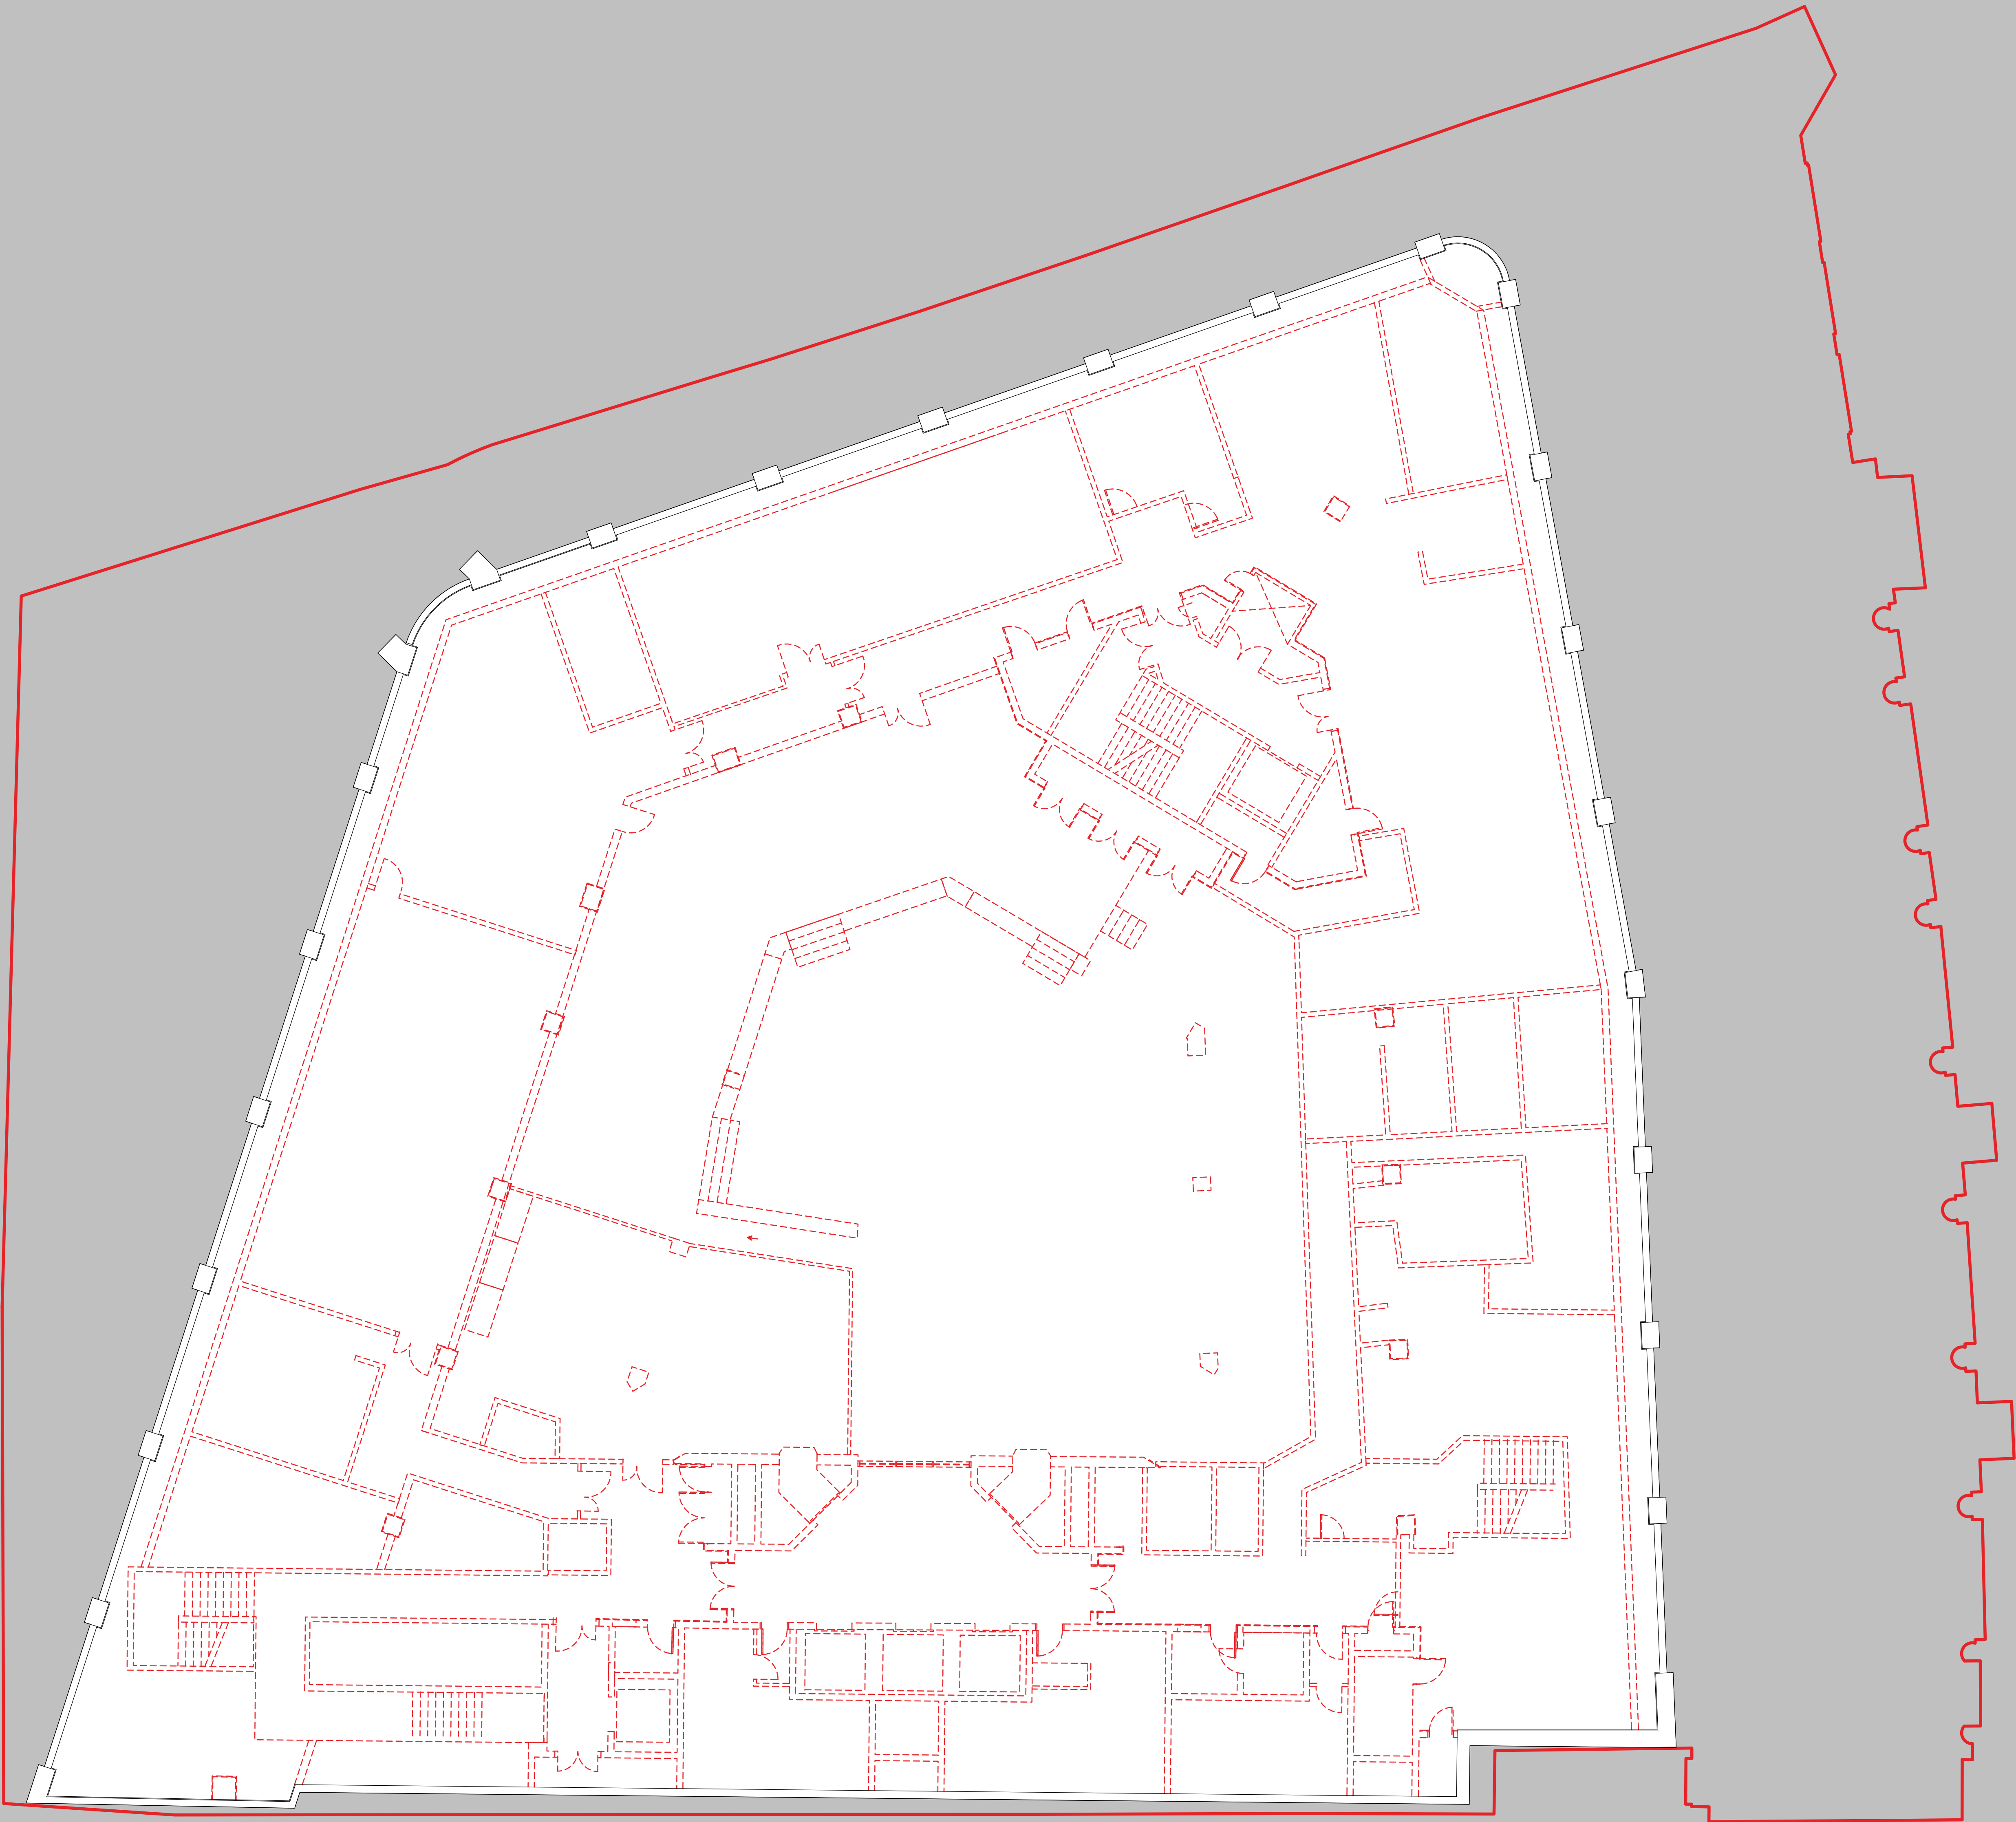

General Notes

1. Dimensions are in millimetres unless stated otherwise.
2. Levels are in metres AOD unless stated otherwise.
3. Dimensions govern. Do not scale off drawing.
4. All dimensions to be verified on site before proceeding.
5. All discrepancies to be notified in writing to Make Limited.

© Make Limited 2016

Note:

- Drawing based on current available survey information
- Drawing to be read in colour

Key:

- Planning application boundary
- - - Existing building to be demolished

00	19.08.16	For Planning	JT
REV	Date	Description	Chk

FOR PLANNING

DRAWING STATUS

make


32 Cleveland Street,
London, W1T 4JY

tel +44 (0) 20 7636 5151

info@makearchitects.com
www.makearchitects.com

Client

Brookfield

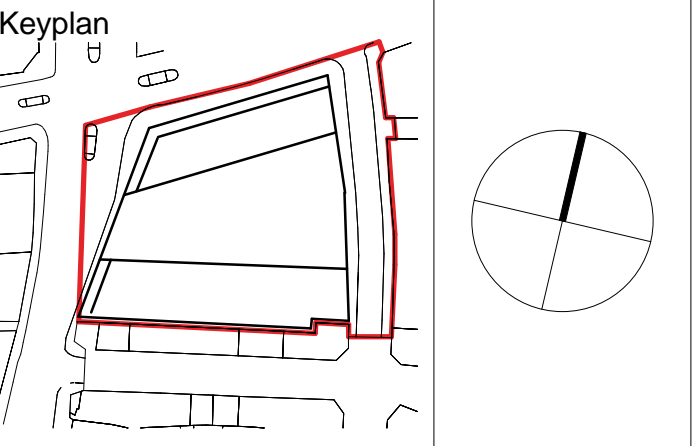

Project


One Leadenhall

Drawing Title

Upper Basement Demolition Plan

Scale at A0	Date
1 : 100	19/08/16
Project No.	Rev No.
1007	00
Draw No.	P1799



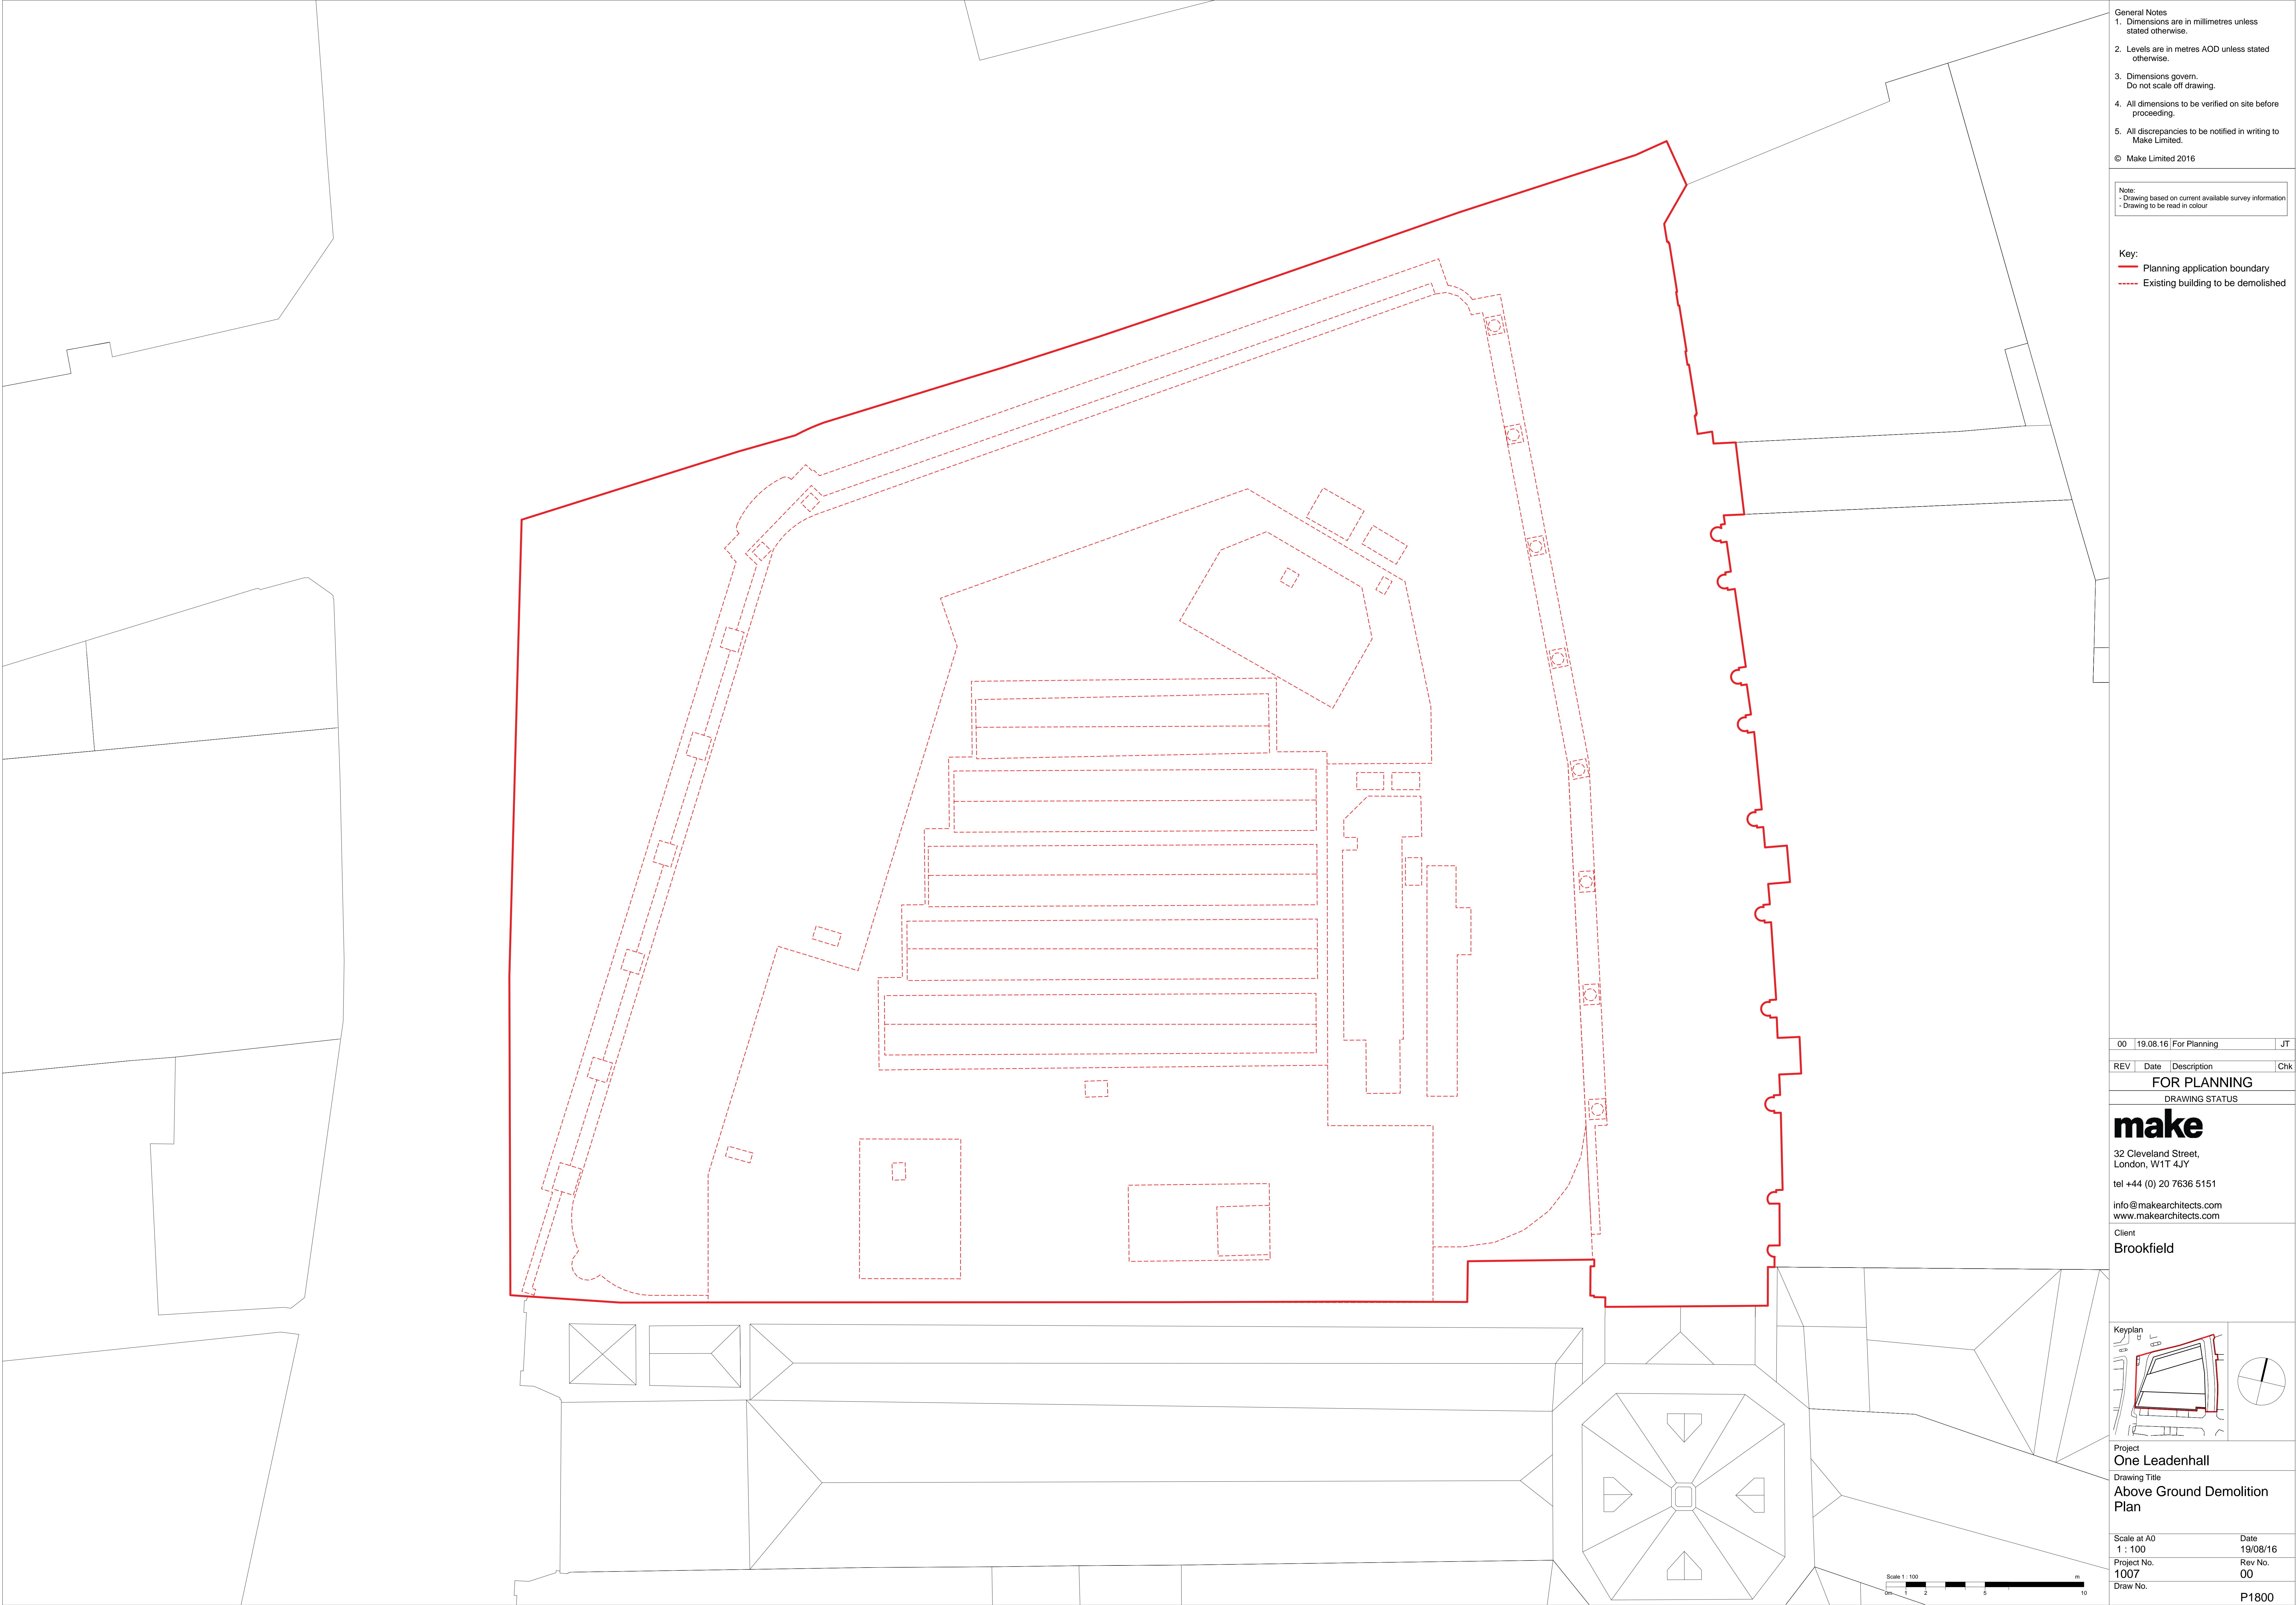

General Notes
1. Dimensions are in millimetres unless stated otherwise.
2. Levels are in metres AOD unless stated otherwise.
3. Dimensions govern.
Do not scale off drawing.
4. All dimensions to be verified on site before proceeding.
5. All discrepancies to be notified in writing to Make Limited.
© Make Limited 2016

Note:
- Drawing based on current available survey information
- Drawing to be read in colour

Key:
- Planning application boundary
- Existing building to be demolished


00	19.08.16	For Planning	JT
----	----------	--------------	----

REV	Date	Description	Chk
-----	------	-------------	-----

FOR PLANNING
DRAWING STATUS


make
32 Cleveland Street,
London, W1T 4JY
tel +44 (0) 20 7636 5151
info@makearchitects.com
www.makearchitects.com

Client
Brookfield

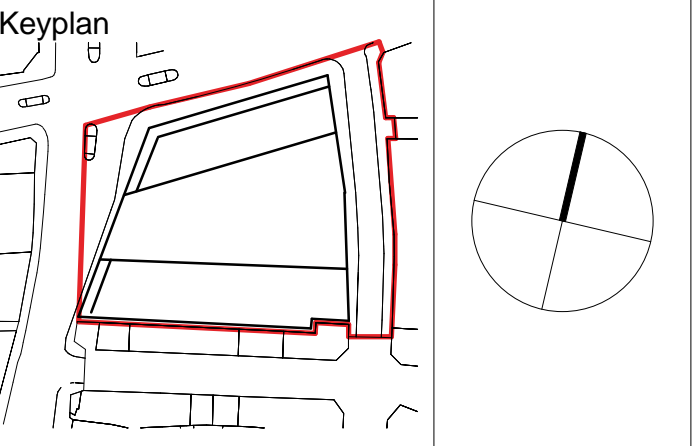

Project
One Leadenhall
Drawing Title
Above Ground Demolition Plan

Scale at A0 1 : 100	Date 19/08/16
Project No. 1007	Rev No. 00
Draw No.	P1800

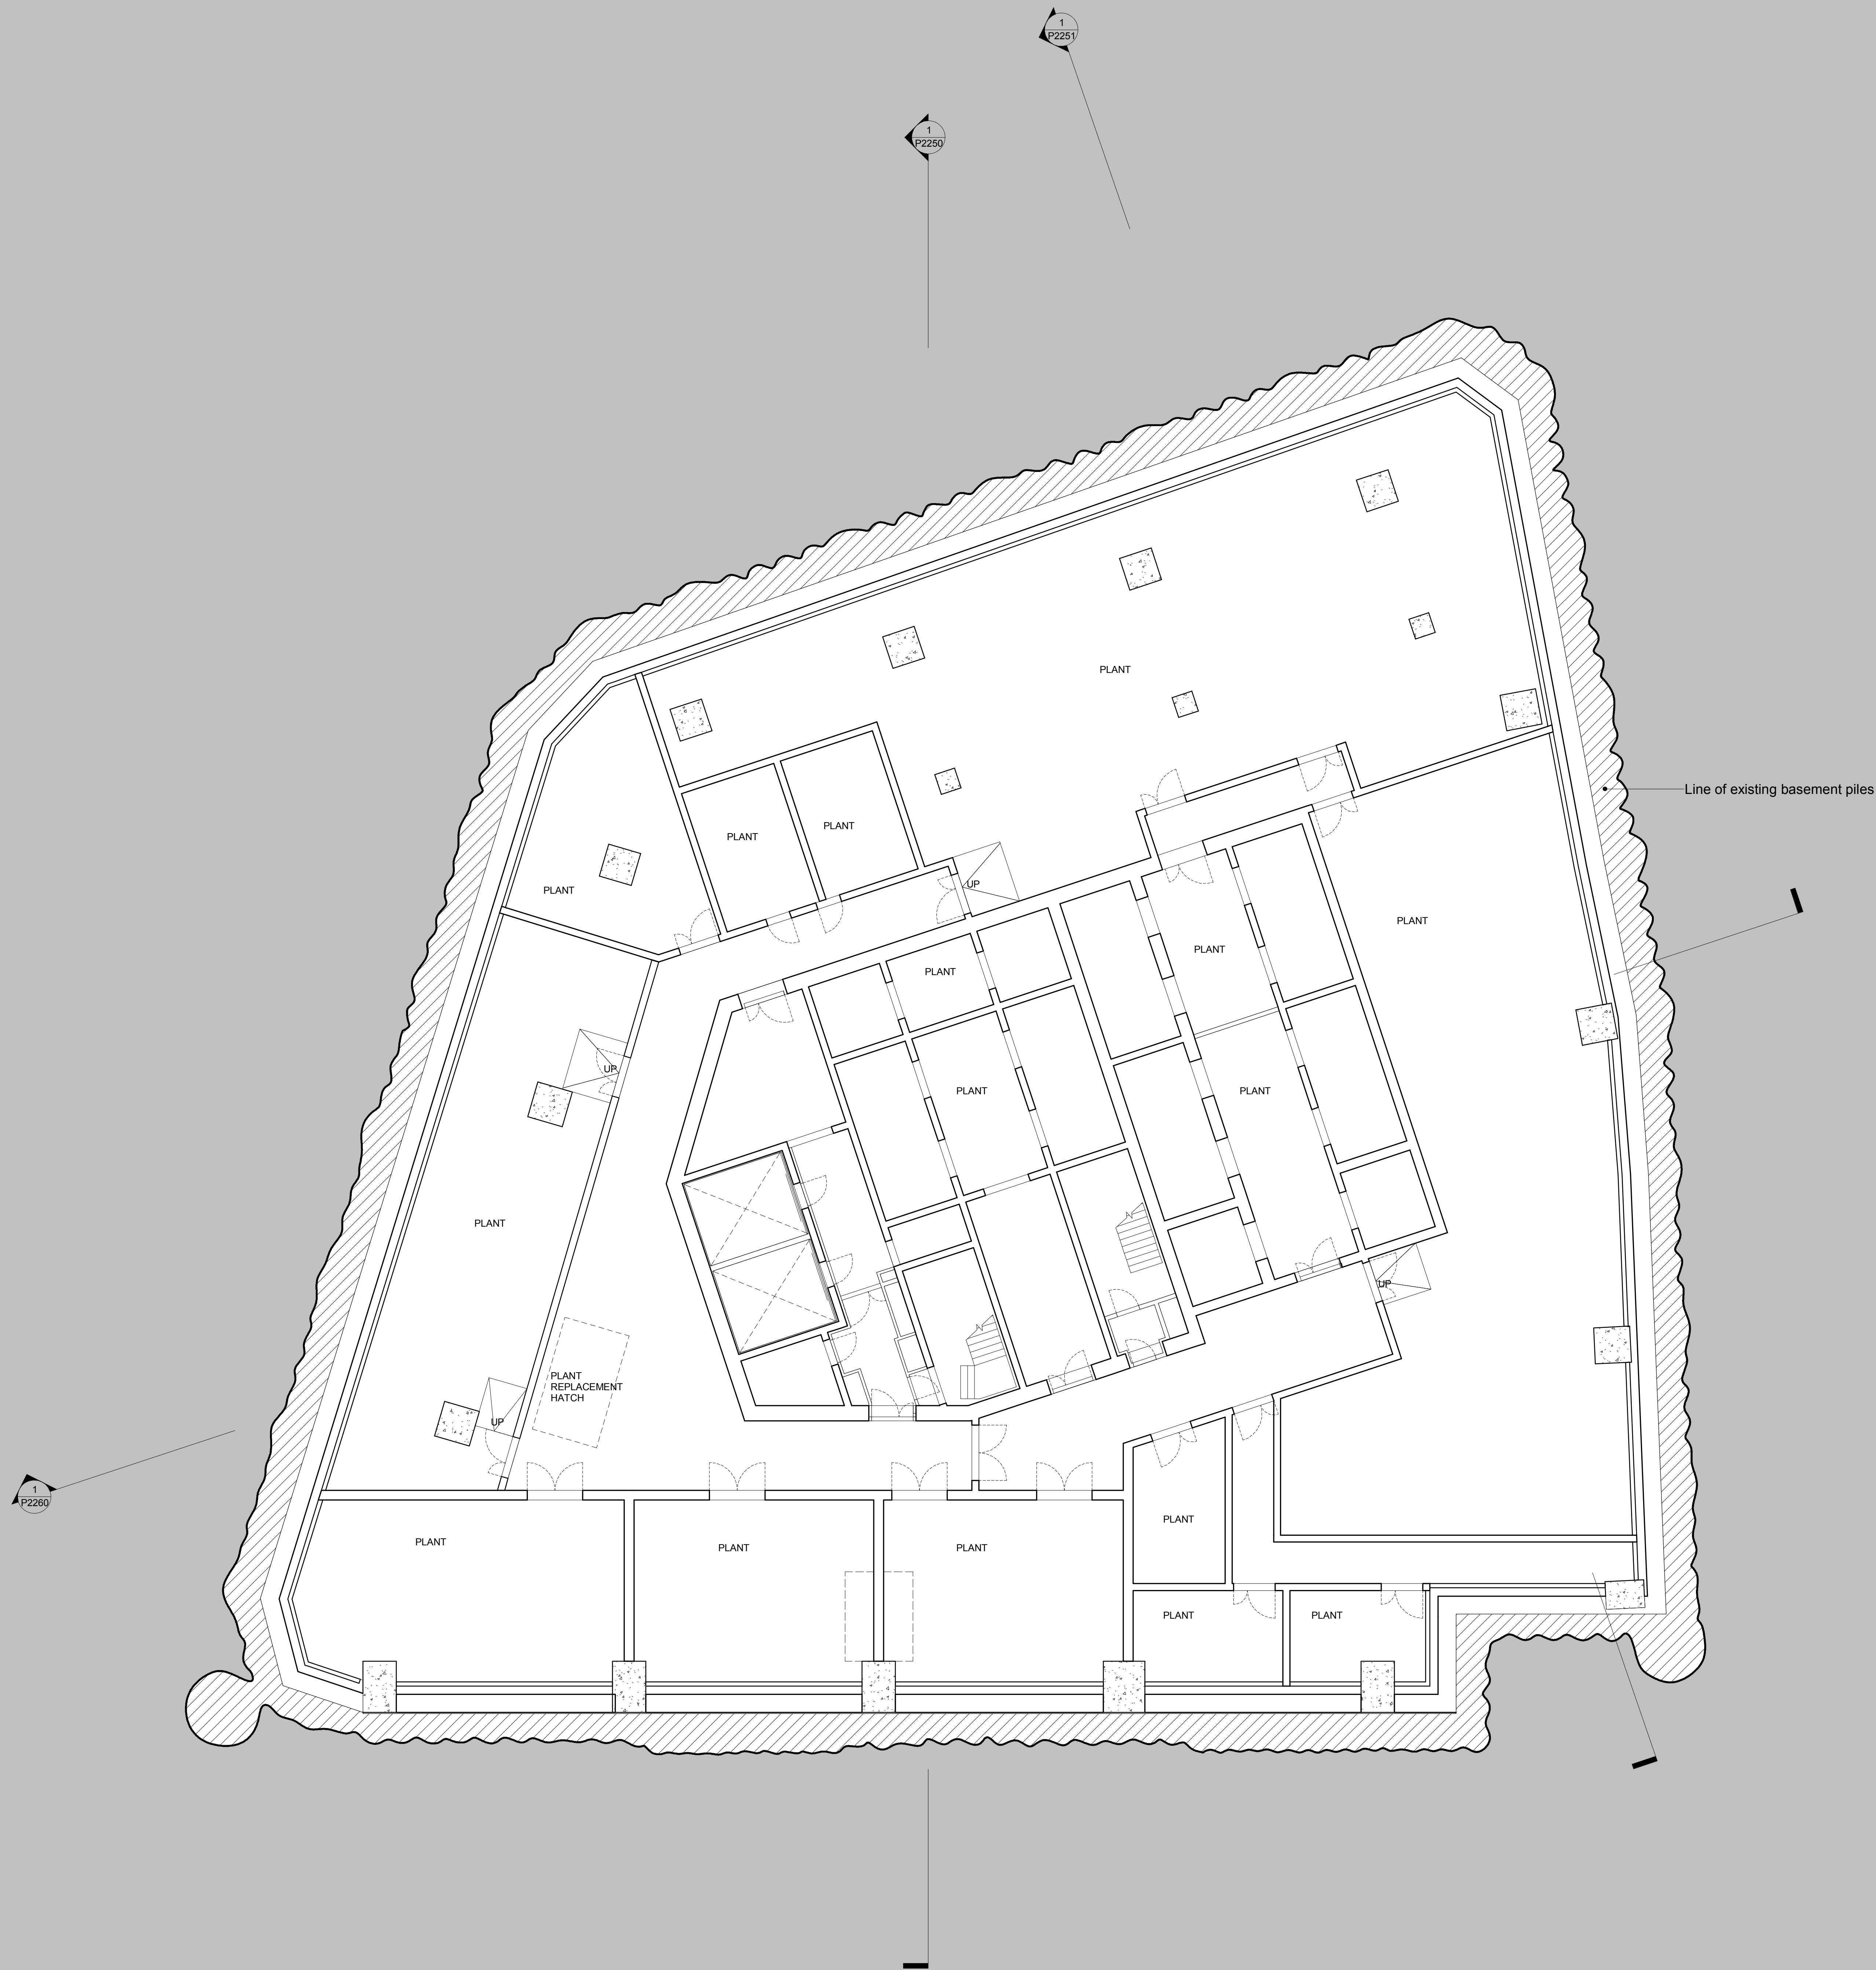

General Notes
1. Dimensions are in millimetres unless stated otherwise.
2. Levels are in metres AOD unless stated otherwise.
3. Dimensions govern.
Do not scale off drawing.
4. All dimensions to be verified on site before proceeding.
5. All discrepancies to be notified in writing to Make Limited.
© Make Limited 2018
Based on building and topographical information by SES

Note:
- Drawing based on current available survey information
- Drawing to be read in colour


Key:
- Planning application boundary

02	06.07.18	For Planning	JT
01	15.12.17	For Planning	JT
00	19.06.16	For Planning	JT
REV	Date	Description	Chk

FOR PLANNING

make
32 Cleveland Street,
London, W1T 4JY
tel +44 (0) 20 7636 5151
info@makearchitects.com
www.makearchitects.com

Client
1 Leadenhall Limited Partnership

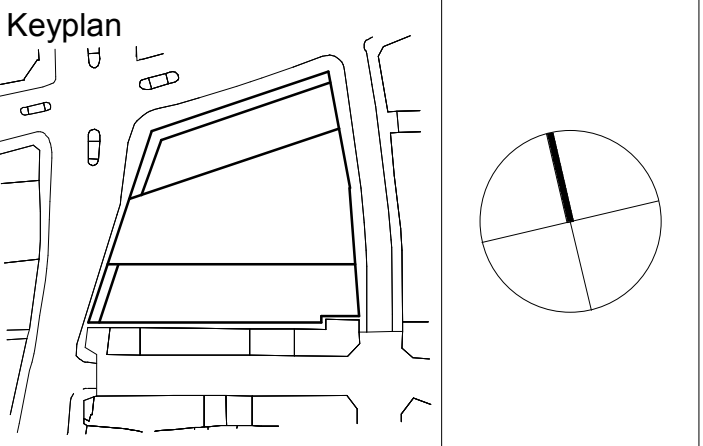

Project
1 Leadenhall
Drawing Title
Level B1 Plan Proposed

Scale at A0 1 : 100	Date 10/05/17
Project No. 1007	Rev No. 02
Draw No. P1998	



General Notes
1. Dimensions are in millimetres unless stated otherwise.
2. Levels are in metres AOD unless stated otherwise.
3. Dimensions govern.
Do not scale off drawing.
4. All dimensions to be verified on site before proceeding.
5. All discrepancies to be notified in writing to Make Limited.
© Make Limited 2018
Based on building and topographical information by SES

Note:
- Drawing based on current available survey information
- Drawing to be read in colour


Key:
— Planning application boundary

02	06.07.18	For Planning	JT
01	15.12.17	For Planning	JT
00	19.06.16	For Planning	JT
REV	Date	Description	Chk

FOR PLANNING

make
32 Cleveland Street,
London, W1T 4JY
tel +44 (0) 20 7636 5151
info@makearchitects.com
www.makearchitects.com

Client
1 Leadenhall Limited Partnership

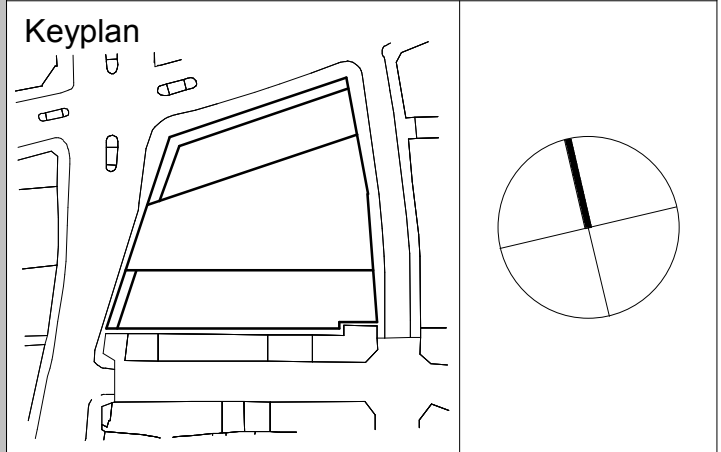

Project
1 Leadenhall
Drawing Title
Level B1M Plan Proposed

Scale at A0 1 : 100	Date 10/05/17
Project No. 1007	Rev No. 02
Draw No. P1999	



General Notes
1. Dimensions are in millimetres unless stated otherwise.
2. Levels are in metres AOD unless stated otherwise.
3. Dimensions govern.
Do not scale off drawing.
4. All dimensions to be verified on site before proceeding.
5. All discrepancies to be notified in writing to Make Limited.
© Make Limited 2018
Based on building and topographical information by SES

Note:
- Internal arrangements are illustrative only

Key:
- Planning application boundary


Materials Key:
1 Yorkstone Paving
2 Granite Setts

03	06.07.18	For Planning	JT
02	15.12.17	For Planning	JT
01	16.11.16	For Planning	JT
00	19.08.16	For Planning	JT
REV	Date	Description	Chk

FOR PLANNING

make
32 Cleveland Street,
London, W1T 4JY
tel +44 (0) 20 7636 5151
info@makearchitects.com
www.makearchitects.com

Client
1 Leadenhall Limited Partnership

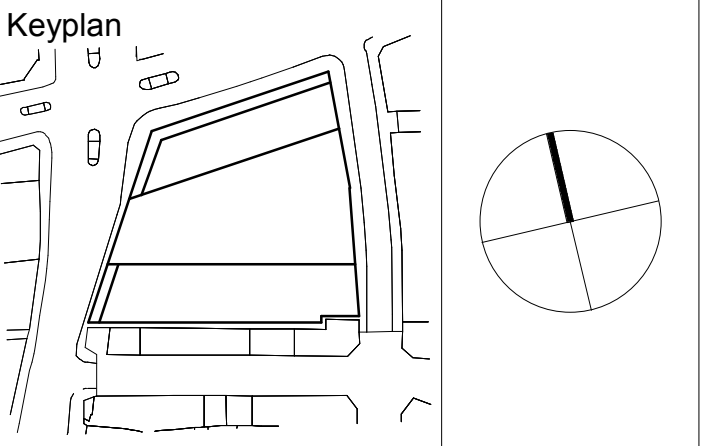

Project
1 Leadenhall
Drawing Title
Ground Floor Plan Proposed

Scale at A0 1 : 100	Date 10/05/17
Project No. 1007	Rev No. 03
Draw No. P2000	



General Notes
1. Dimensions are in millimetres unless stated otherwise.
2. Levels are in metres AOD unless stated otherwise.
3. Dimensions govern.
Do not scale off drawing.
4. All dimensions to be verified on site before proceeding.
5. All discrepancies to be notified in writing to Make Limited.
© Make Limited 2018
Based on building and topographical information by SES


Note:
- Internal arrangements are illustrative only

03	06.07.18	For Planning	JT
02	15.12.17	For Planning	JT
01	16.11.16	For Planning	JT
00	19.08.16	For Planning	JT
REV	Date	Description	Chk

FOR PLANNING

make
32 Cleveland Street,
London, W1T 4JY
tel +44 (0) 20 7636 5151
info@makearchitects.com
www.makearchitects.com

Client
1 Leadenhall Limited Partnership

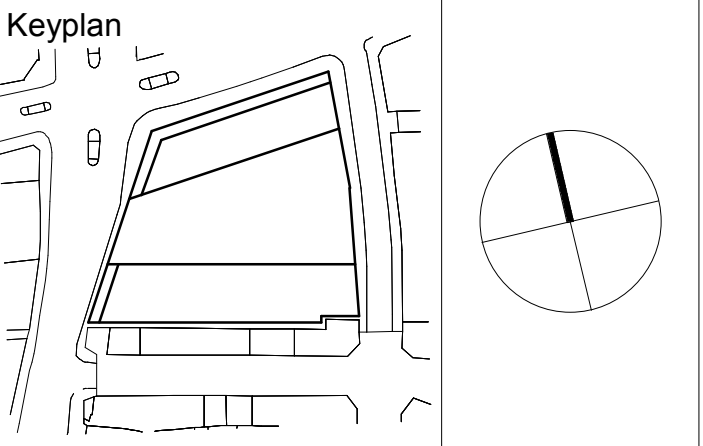

Project
1 Leadenhall
Drawing Title
Level 00M Plan Proposed

Scale at A0 1 : 100	Date 10/05/17
Project No. 1007	Rev No. 03
Draw No. P2000M	