


2A CONWAY STREET, LONDON, W1T 6BA

PLANNING PERMISSION

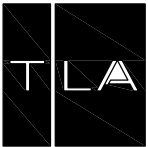

TREVOR | LAHIFF ARCHITECTS

geneva house
99 knatchbull road
london SE5 9QU
design@tlastudio.co.uk
www.tlastudio.co.uk
T +44(0)20 7737 6181
F +44(0)20 7326 0349

CLIENT
APPONNEE RAE LTD

- TREVOR LAHIFF ARCHITECTS
- Do not scale off this drawing, use figured dimensions only. All dimensions and levels to be checked on site. Contractor and/or subcontractor or supplier is obliged to promptly report all errors, discrepancies and omissions to TLA
 - Issued only for purpose indicated
 - The drawing is to be read in conjunction with consultants drawings and specifications before proceeding with works. All consultants informed to be referred to, to ensure compliance with local and statutory building regulations and British/EU standards
 - This drawing is copyright and sole property of TLA and may not be copied, altered or reproduced in any way or passed to a third party without our written consent
 - The main contractor should be conversant with the statutory obligations under the CDM regulations
 - The dimensions shown on this drawing have been based on the measurements provided by an independent survey company
 - Samples to be provided by main contractor for TLA approval
 - TLA to approve all drawings and rods prior to construction

EXISTING




SPECIFIC NOTES:

| | | | | |
|-----|--------|----------------|-----|-----|
| P1 | 130919 | PLANNING ISSUE | CF | CT |
| REV | DATE | DESCRIPTION | DWN | CHD |

ADDRESS
2A CONWAY STREET
LONDON
W1T 6BA

TITLE
SITE LOCATION
PLAN

| | | | |
|-------------|-------------|------------|---------|
| STATUS | PLANNING | DRAWN BY | CF |
| SCALE | 1:100 @ A3 | CHECKED BY | CT |
| DATE | AUGUST 2013 | DWG | 000 |
| PROJECT No. | 850 | (08) | REV. P1 |

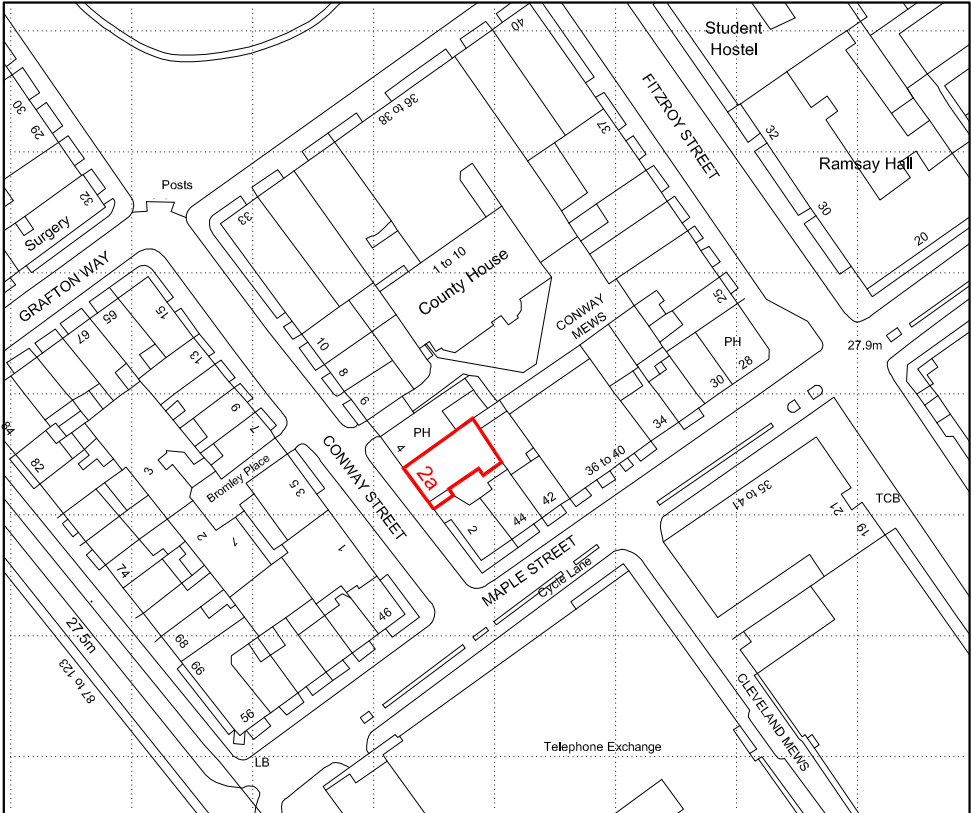

Ordnance Survey, (c) Crown Copyright 2013. All rights reserved. Licence number 100022432

EXISTING


850 (08) 000 SITE LOCATION PLAN
850 (08) 001 EXISTING GROUND & FIRST FLOOR PLANS
850 (08) 002 EXISTING SECOND FLOOR & ROOF PLANS

850 (08) 010 EXISTING REAR ELEVATION & SECTION BB

PROPOSED


850 (08) 101 PROPOSED GROUND & FIRST FLOOR PLANS
850 (08) 102 PROPOSED SECOND FLOOR & ROOF PLANS

850 (08) 110 PROPOSED REAR ELEVATION & SECTION BB

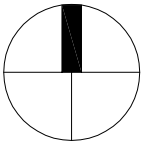

SITE LOCATION PLAN - 1:1250 @ A3

0 10 20 30 40 50 100 METRES

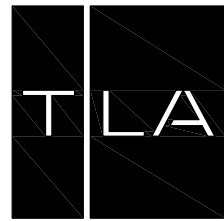


TREVOR | LAIFF ARCHITECTS

geneva house
99 knatchbull road
london SE5 9QU
design@tlstudio.co.uk
www.tlstudio.co.uk
T +44(0)20 7737 6181
F +44(0)20 7326 0349

CLIENT
APPONNEE RAE LTD

- TREVOR LAIFF ARCHITECTS
1. Do not scale off this drawing, use figured dimensions only. All dimensions and levels to be checked on site. Contractor and/or subcontractor/supplier is obliged to promptly report all errors, discrepancies and omissions to TLA
 2. Issued only for purpose indicated
 3. The drawing is to be read in conjunction with consultants drawings and specifications before proceeding with works. All consultants informed to be referred to ensure compliance with local and statutory building regulations and British/EU standards
 4. This drawing is copyright and sole property of TLA and may not be copied, altered or reproduced in any way or passed to a third party without our written consent
 5. The main contractor should be conversant with the statutory obligations under the CDM regulations
 6. The dimensions shown on this drawing have been based on the measurements provided by an independent survey company
 7. Samples to be provided by main contractor for TLA approval
 8. TLA to approve all drawings and rods prior to construction

SPECIFIC NOTES:

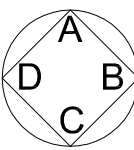

EXISTING

P1 131211 PLANNING ISSUE CF CT

REV DATE DESCRIPTION DWN CHD

ADDRESS
2A CONWAY STREET
LONDON
W1T 6BA

TITLE
GROUND & FIRST FLOOR
PLANS EXISTING

STATUS
PLANNING

DRAWN BY
CF

SCALE
1:50@A1 & 1:100@A3


CHECKED BY
CT

DATE
OCTOBER 2013

PROJECT No. 850 (08)


DWG No. 201

REV P1

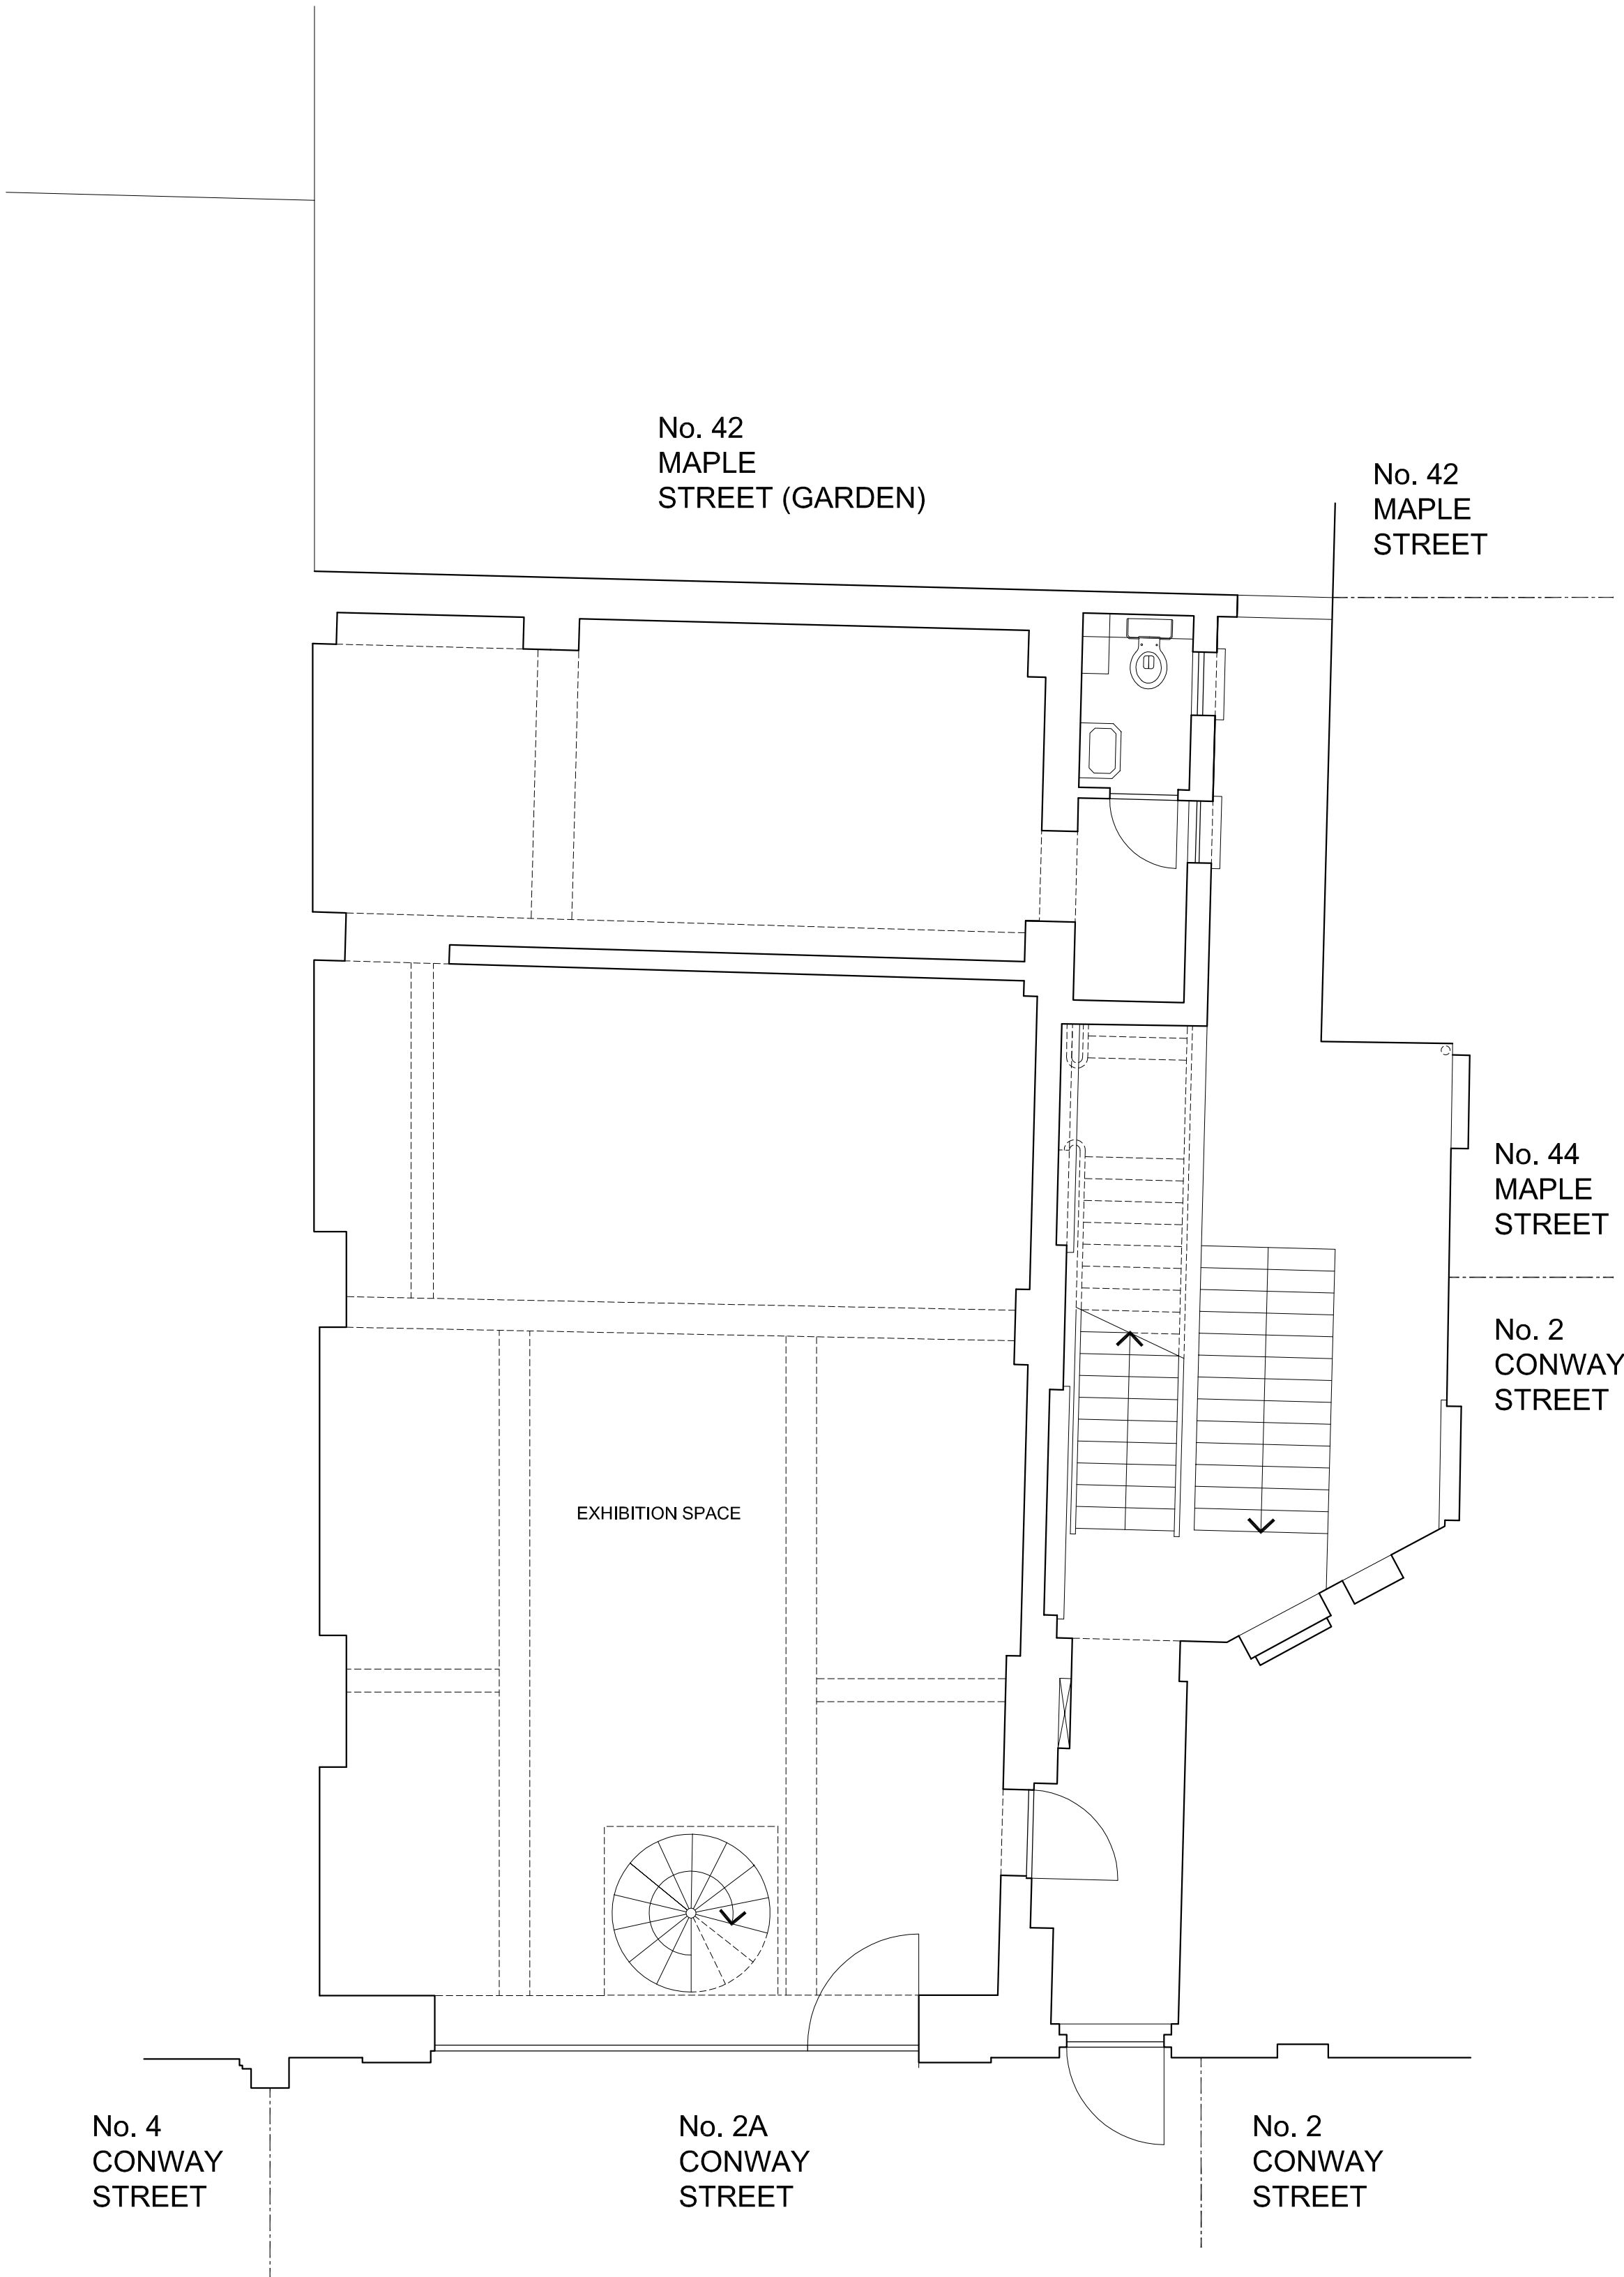



CONWAY STREET

GROUND FLOOR

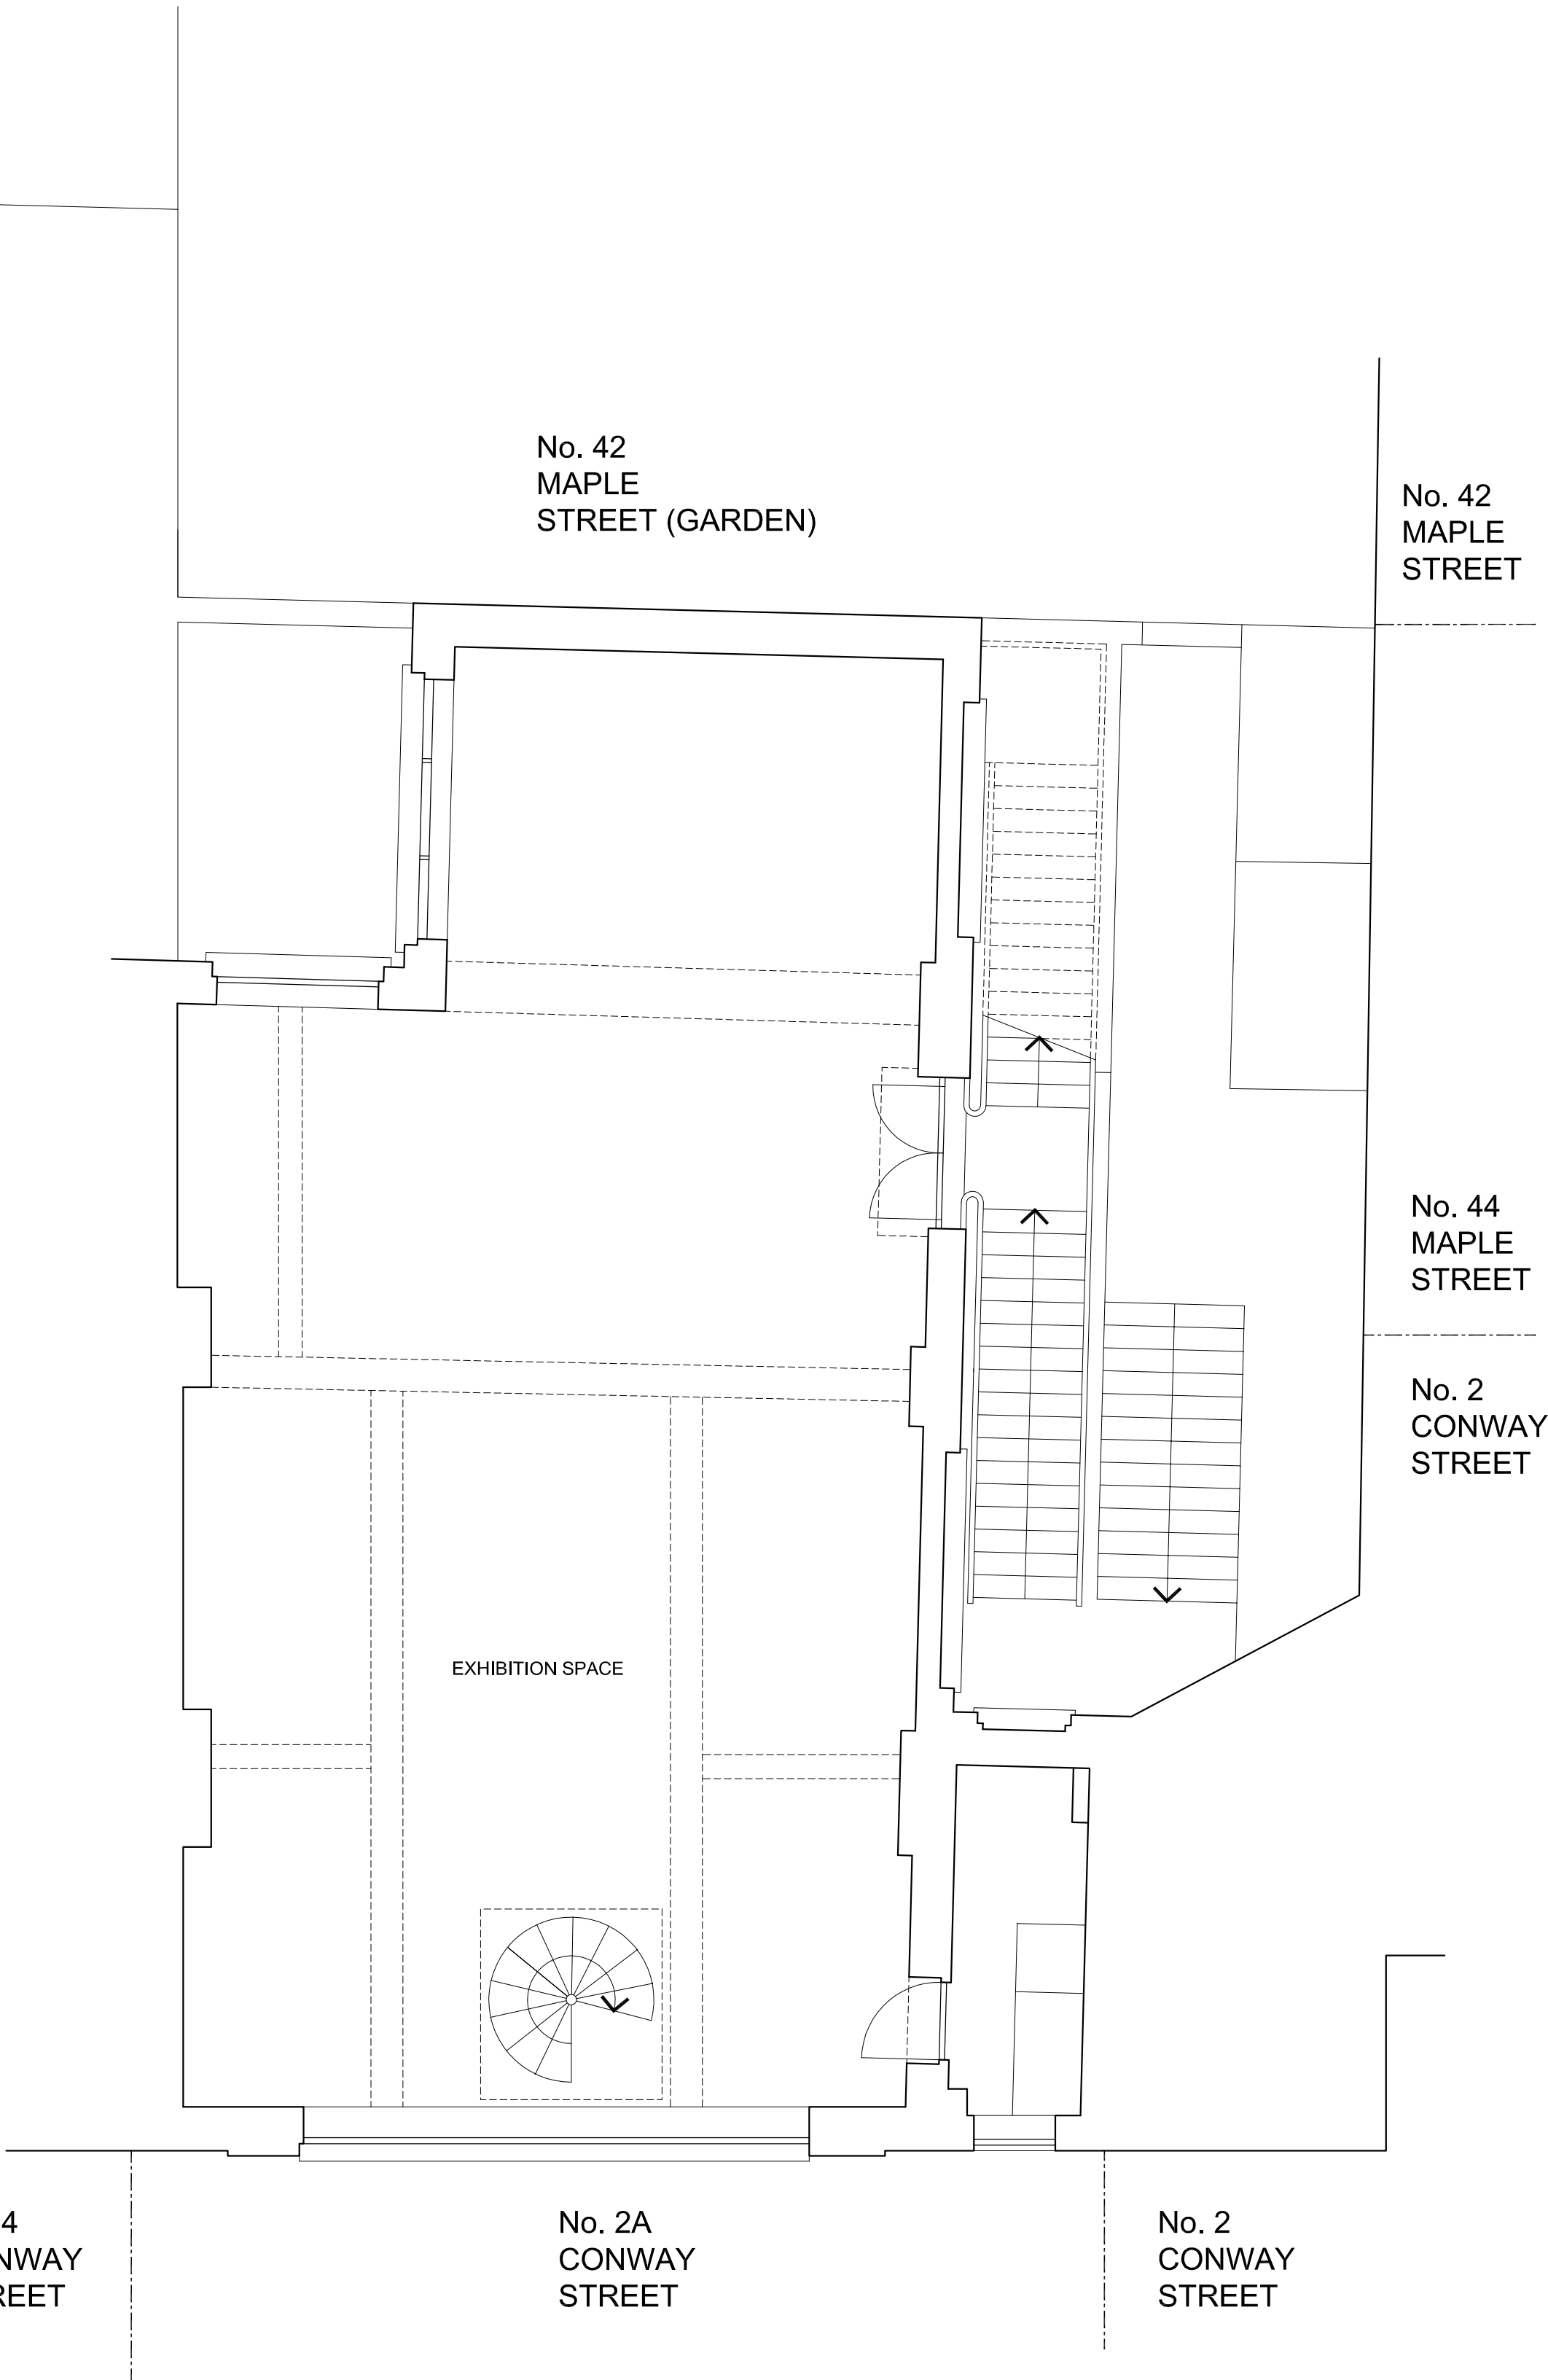


CONWAY STREET

FIRST FLOOR

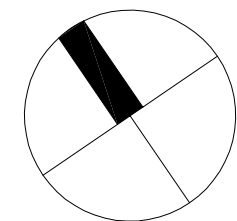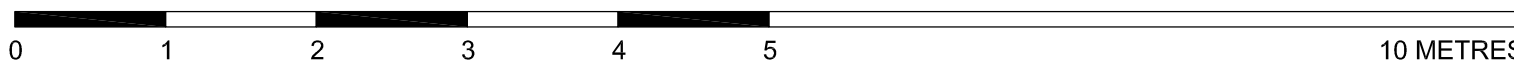

GROUND & FIRST FLOOR PLANS EXISTING 1:50 @ A1 & 1:100 @ A3

©2013

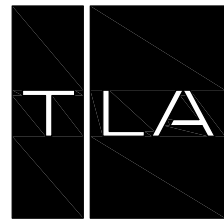


TREVOR | LAHFF ARCHITECTS

geneva house
99 knatchbull road
london SE5 9QU
design@tlstudio.co.uk
www.tlstudio.co.uk
T +44(0)20 7737 6181
F +44(0)20 7326 0349

CLIENT
APPONNEE RAE LTD

- TREVOR LAHFF ARCHITECTS
1. Do not scale off this drawing, use figured dimensions only. All dimensions and levels to be checked on site. Contractor and/or subcontractor/supplier is obliged to promptly report all errors, discrepancies and omissions to TLA.
 2. Issued only for purpose indicated.
 3. The drawing is to be read in conjunction with consultants drawings and specifications before proceeding with works. All consultants informed to be referred to to ensure compliance with local and statutory building regulations and British/EU standards.
 4. This drawing is copyright and sole property of TLA and may not be copied, altered or reproduced in any way or passed to a third party without our written consent.
 5. The main contractor should be conversant with the statutory obligations under the CDM regulations.
 6. The dimensions shown on this drawing have been based on the measurements provided by an independent survey company.
 7. Samples to be provided by main contractor for TLA approval.
 8. TLA to approve all drawings and rods prior to construction.

SPECIFIC NOTES:

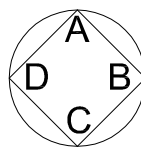

EXISTING

P1 131211 PLANNING ISSUE CF CT

REV DATE DESCRIPTION DWN CHD

ADDRESS
2A CONWAY STREET
LONDON
W1T 6BA

TITLE
SECOND FLOOR & ROOF
PLANS EXISTING

STATUS
PLANNING

DRAWN BY
CF

SCALE
1:50@A1 & 1:100@A3

CHECKED BY
CT


DATE
OCTOBER 2013

PROJECT
No. 850 (08)


DWG
202

REV
P1


©2013

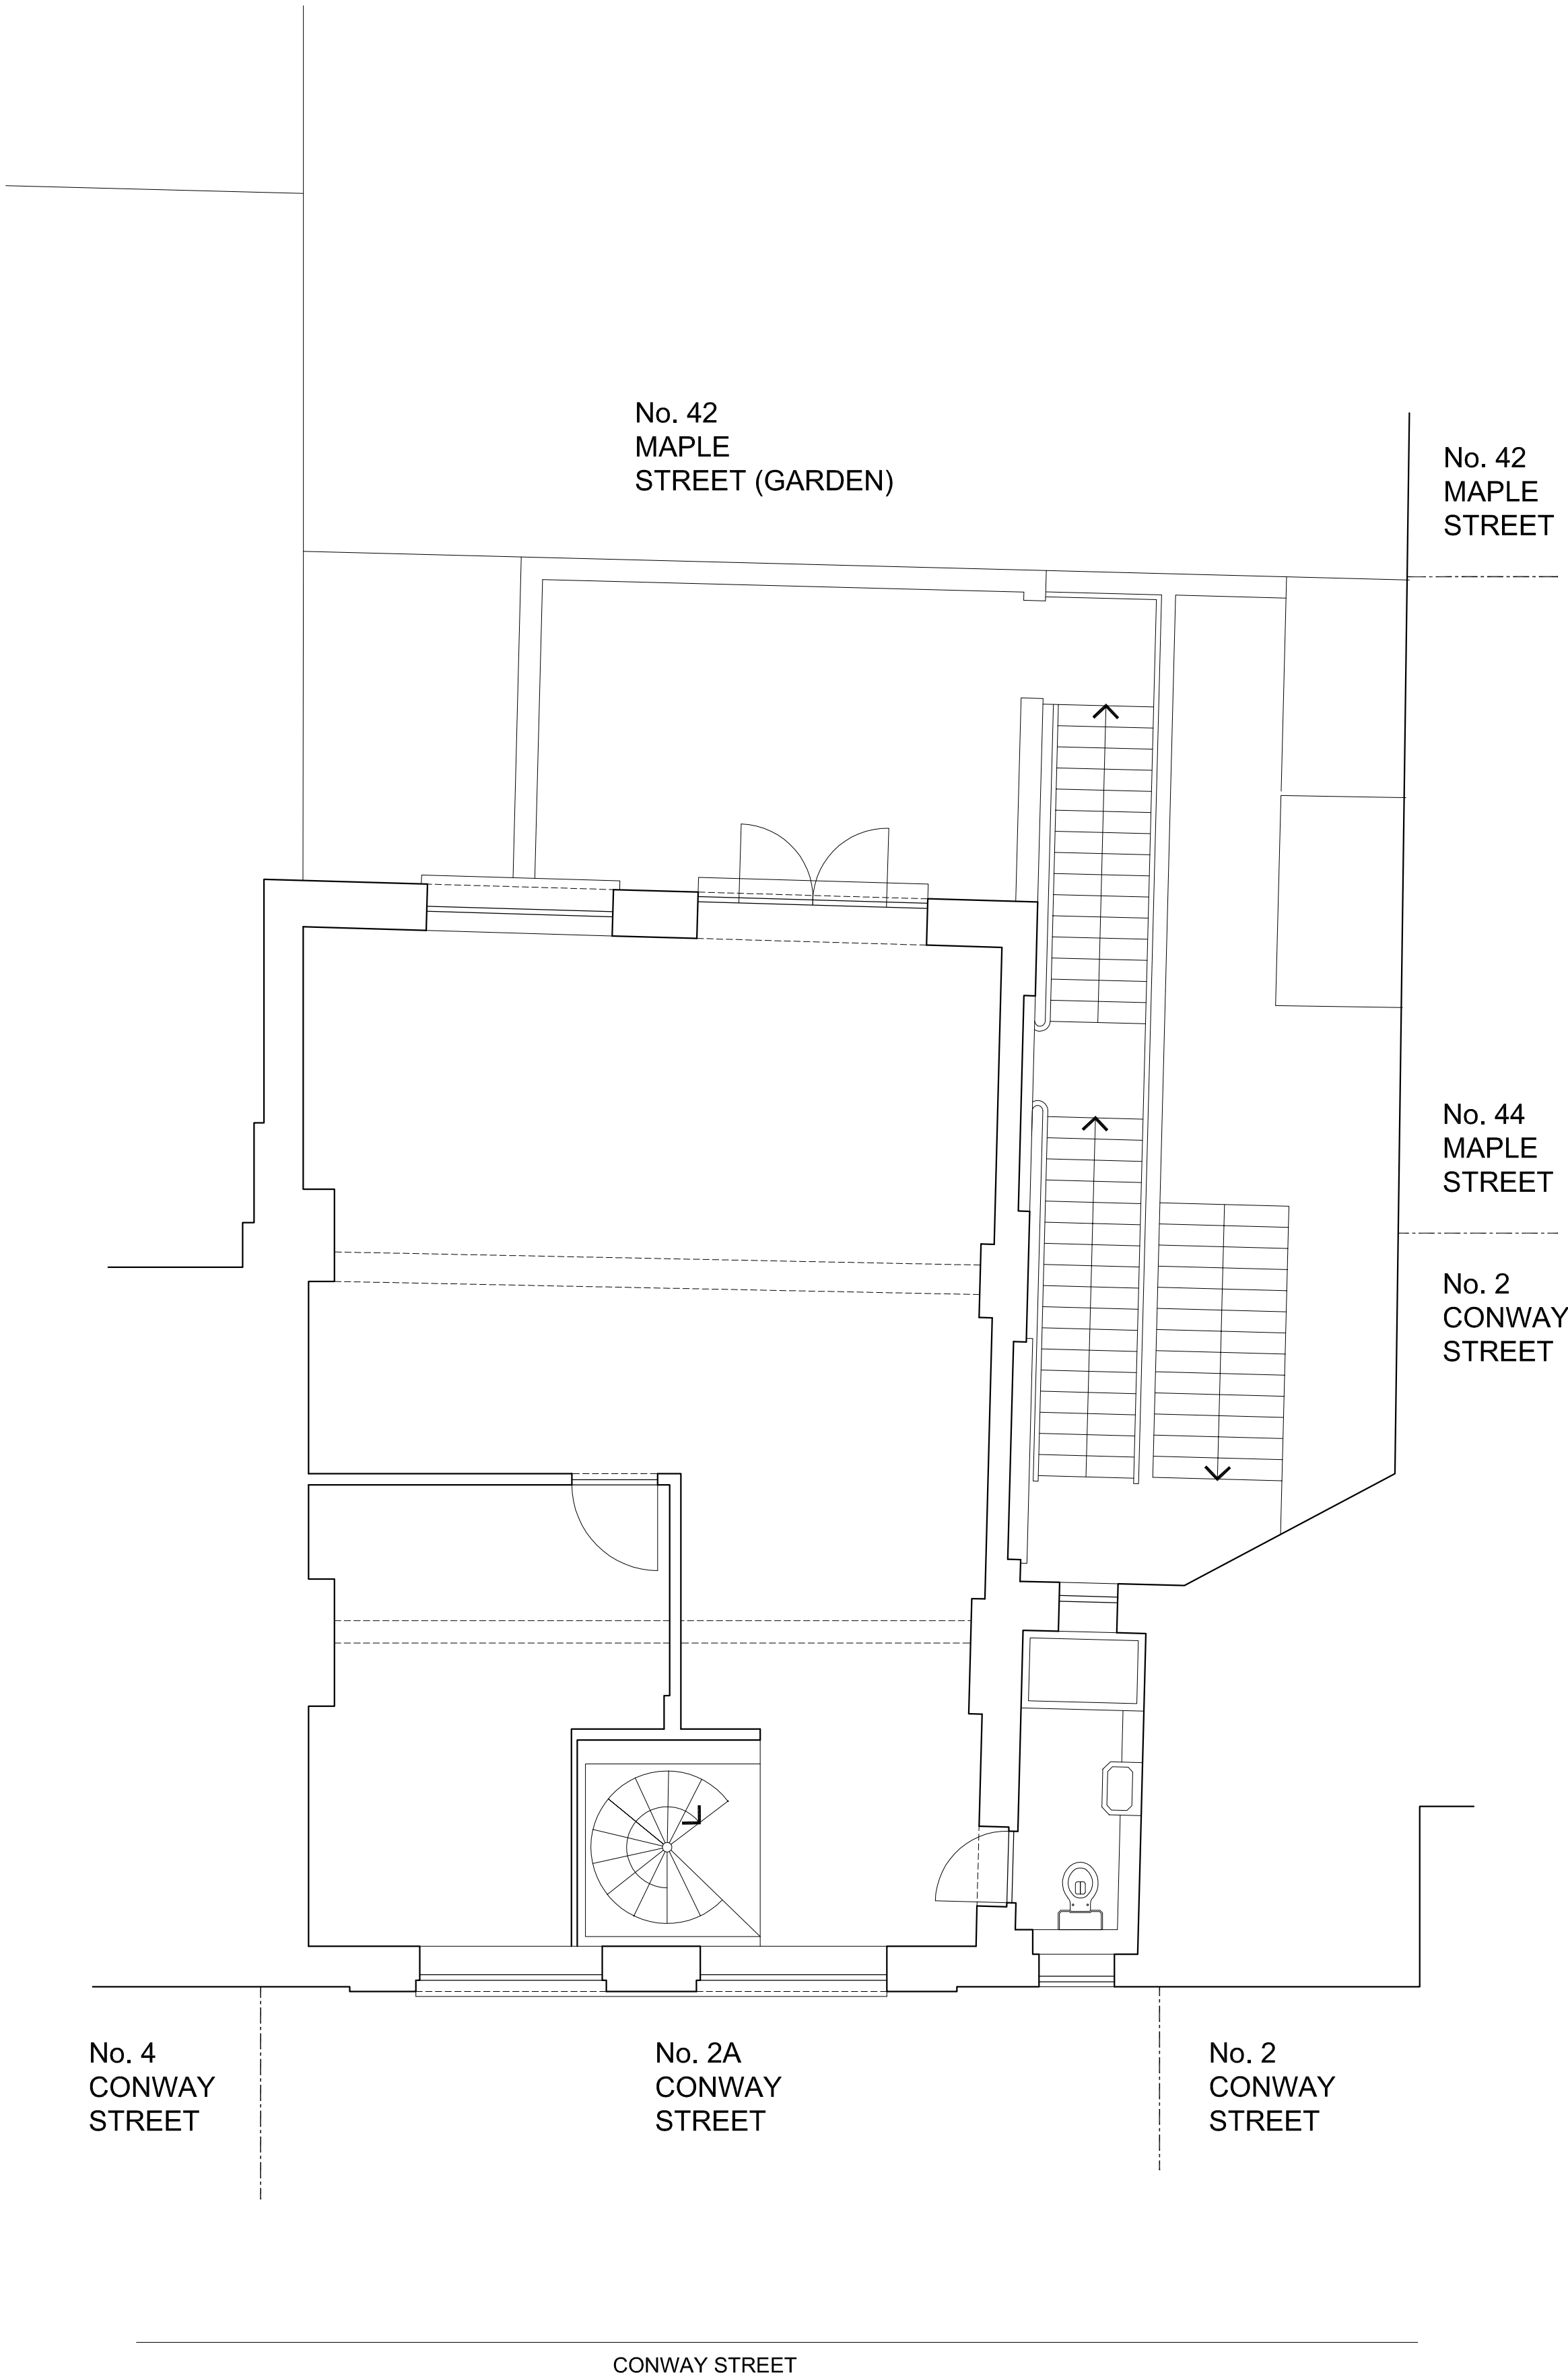


SECOND FLOOR

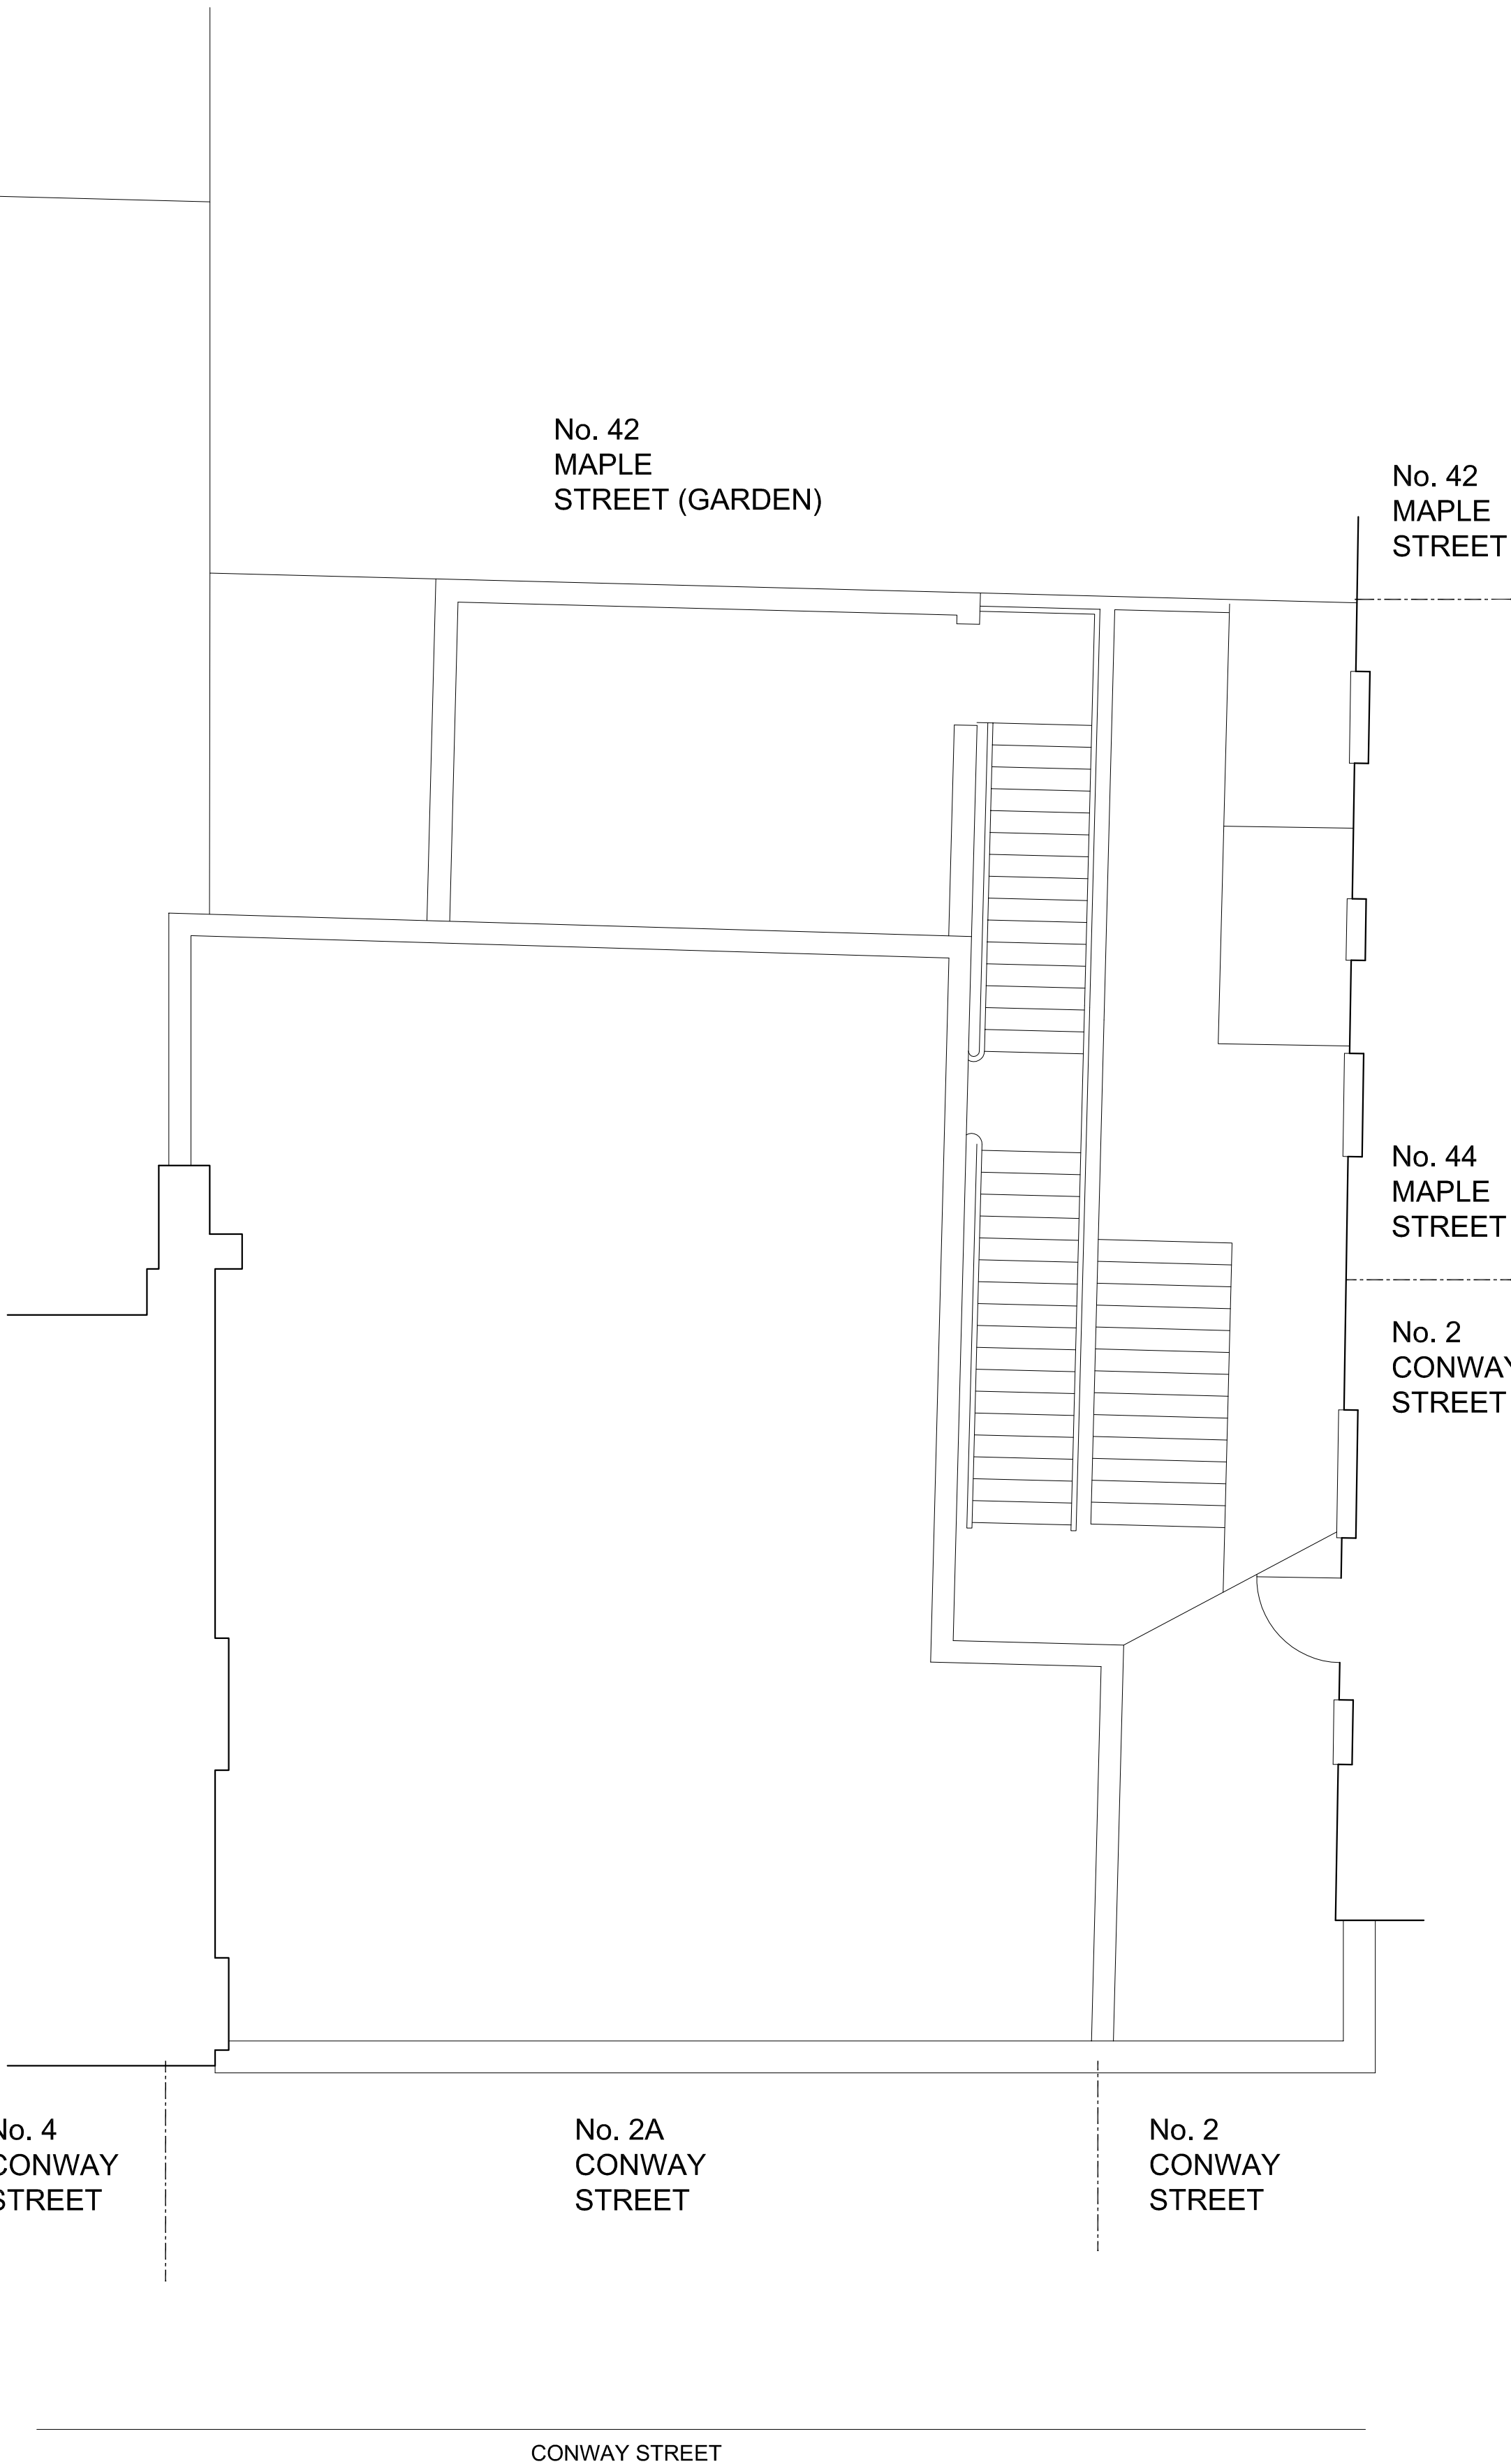


ROOF PLAN

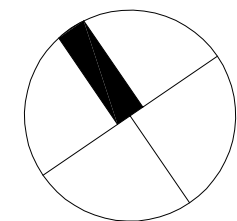

SECOND FLOOR & ROOF PLANS EXISTING 1:50 @ A1 & 1:100 @ A3

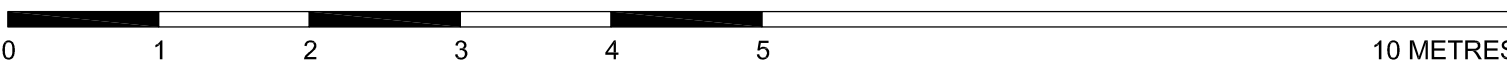

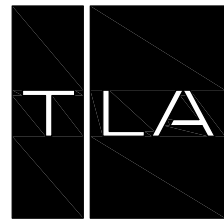


TREVOR | LAIFF ARCHITECTS

geneva house
99 knatchbull road
london SE5 9QU
design@tlastudio.co.uk
www.tlastudio.co.uk
T +44(0)20 7737 6181
F +44(0)20 7326 0349


CLIENT
APPONNEE RAE LTD

- TREVOR LAIFF ARCHITECTS
- Do not scale off this drawing, use figured dimensions only. All dimensions and levels to be checked on site. Contractor and/or subcontractor/supplier is obliged to promptly report all errors, discrepancies and omissions to TLA.
 - Issued only for purpose indicated.
 - The drawing is to be read in conjunction with consultants drawings and specifications before proceeding with works. All consultants informed to be referred to ensure compliance with local and statutory building regulations and British/EU standards.
 - This drawing is copyright and sole property of TLA and may not be copied, altered or reproduced in any way or passed to a third party without our written consent.
 - The main contractor should be conversant with the statutory obligations under the CDM regulations.
 - The dimensions shown on this drawing have been based on the measurements provided by an independent survey company.
 - Samples to be provided by main contractor for TLA approval.
 - TLA to approve all drawings and rods prior to construction.


SPECIFIC NOTES:

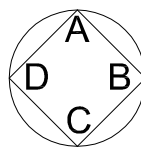

EXISTING

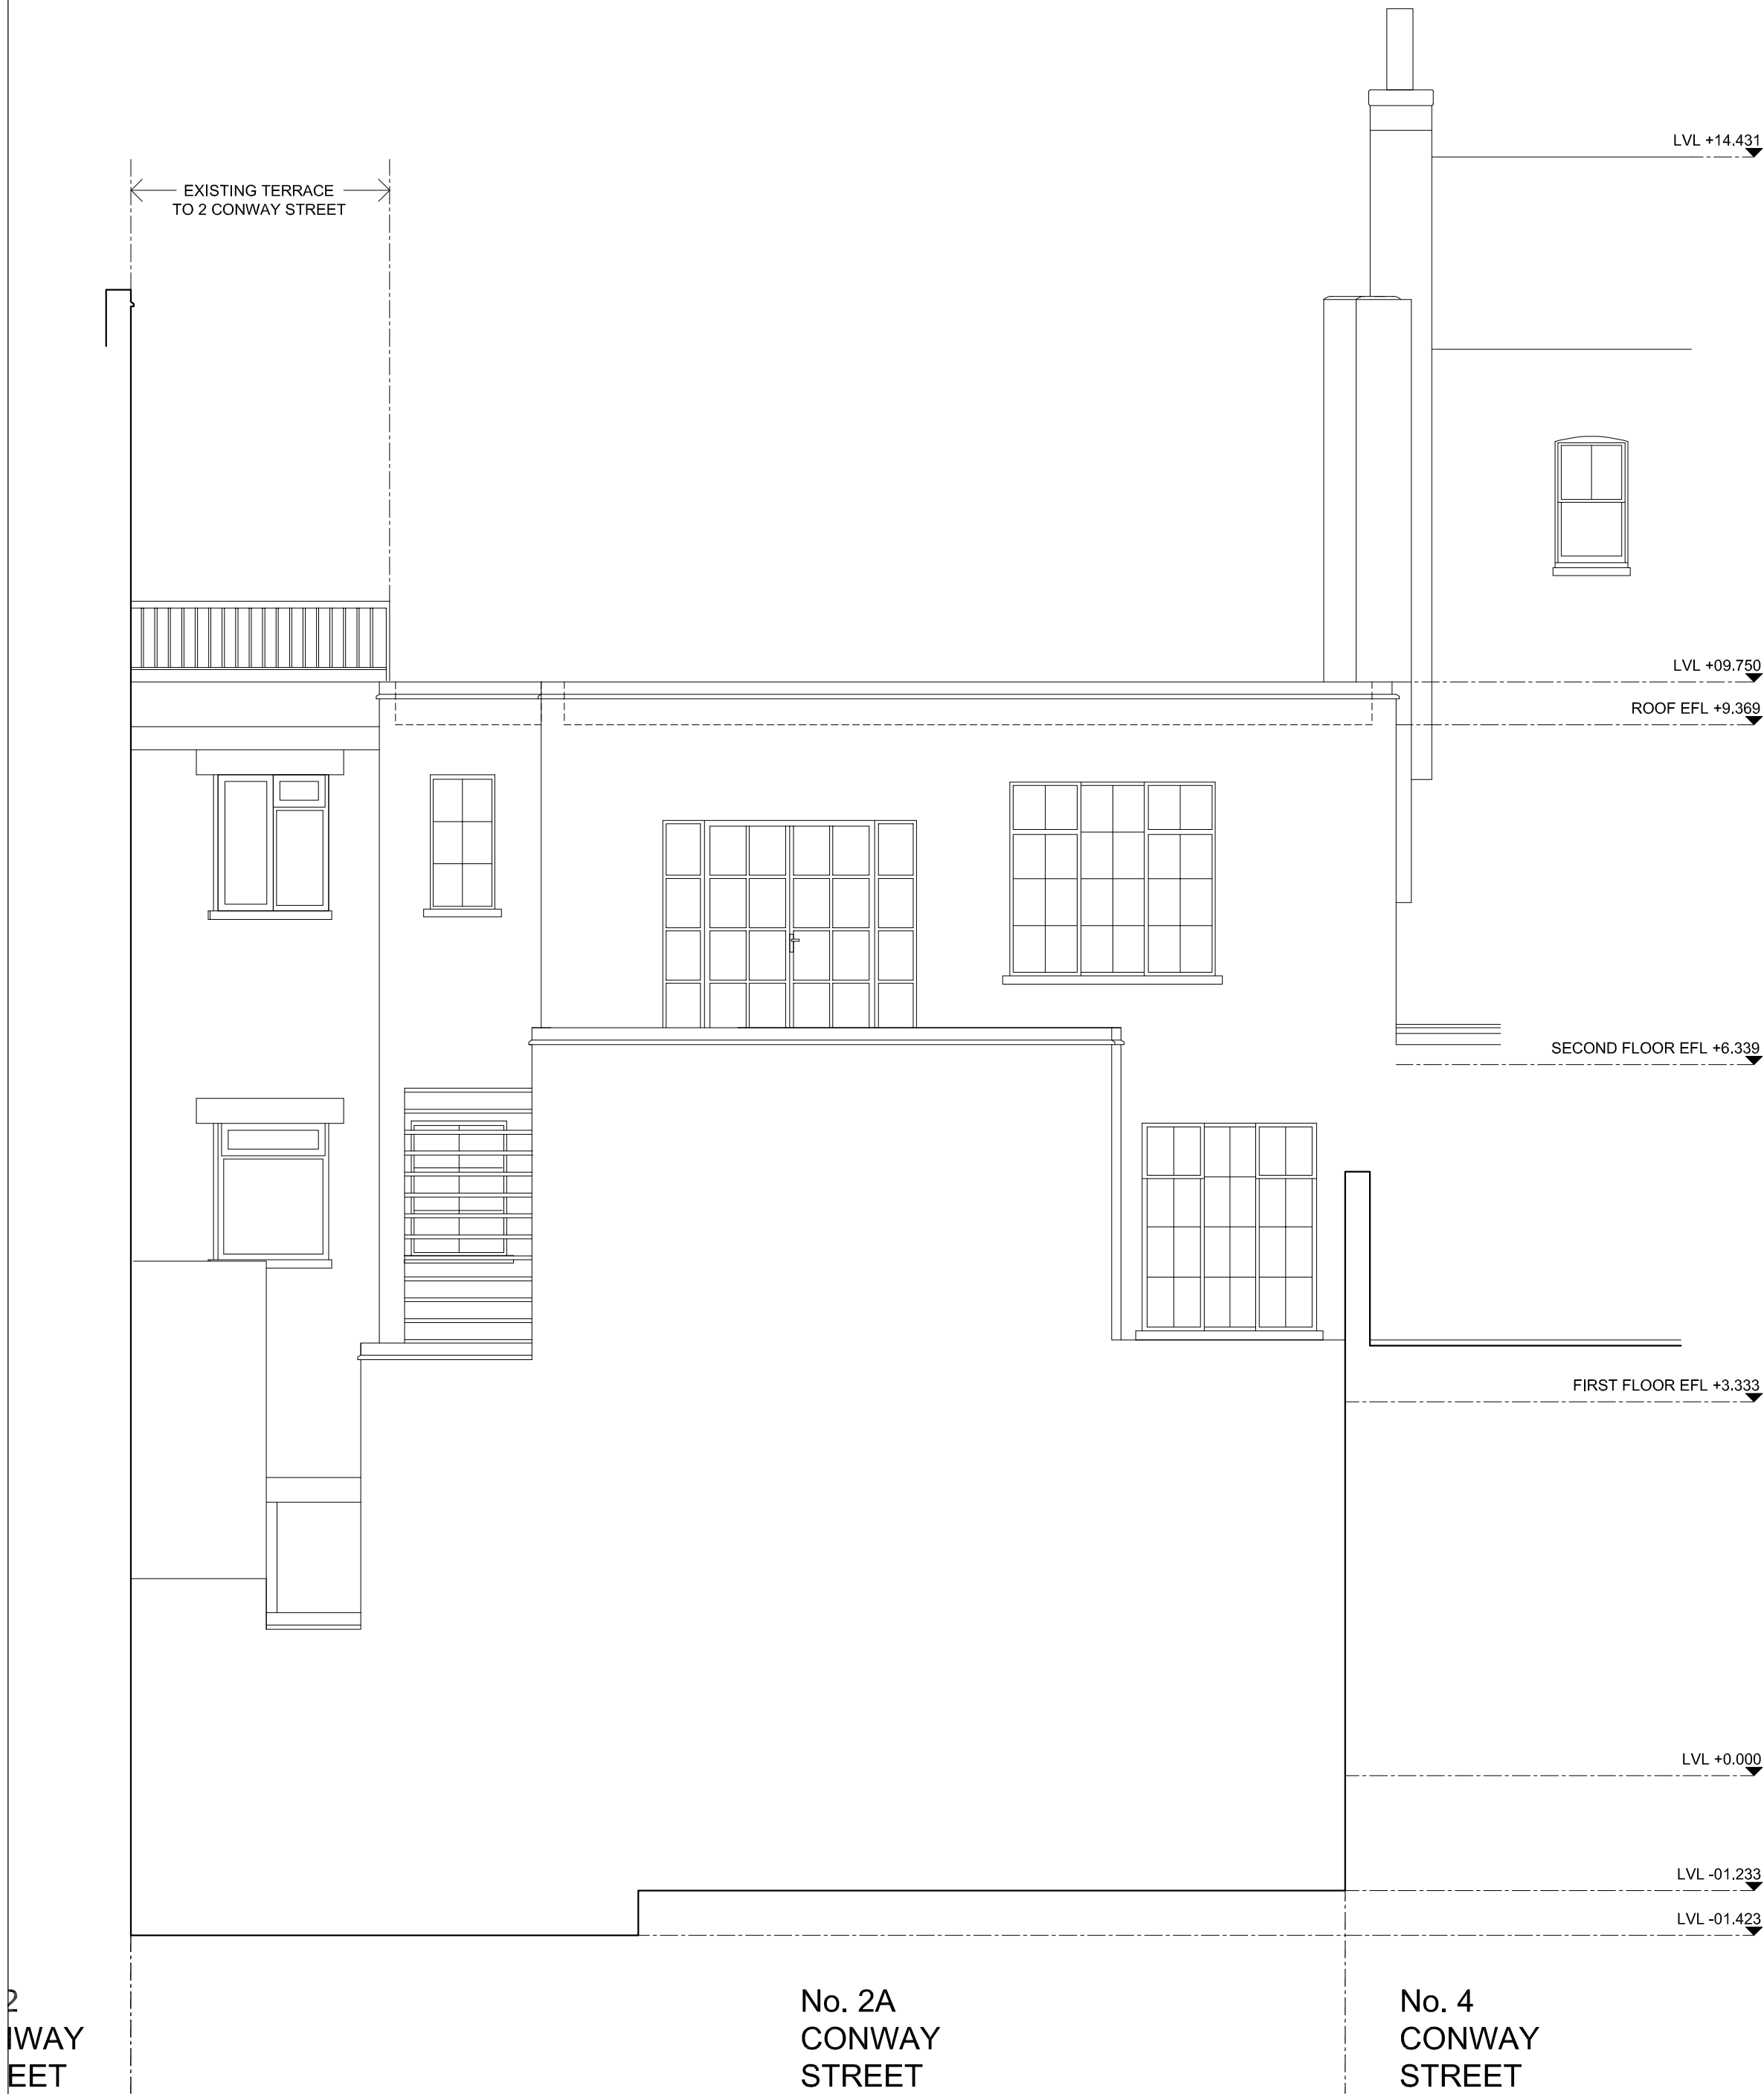


EXISTING REAR & FRONT ELEVATION - 1:50 @ A1 & 1:100 @ A3

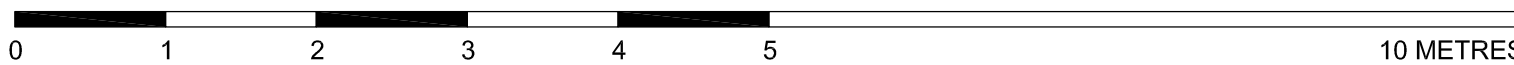

©2013

| | | | | |
|--|--------------|----------------|------------------|-----------|
| P1 | 131211 | PLANNING ISSUE | CF | CT |
| REV | DATE | DESCRIPTION | DWN | CHD |
| ADDRESS 2A CONWAY STREET LONDON W1T 6BA | | | | |
| TITLE EXISTING REAR & FRONT ELEVATIONS | | | | |
| STATUS | PLANNING | | DRAWN BY CF | |
| SCALE | 1:50@A1 | | CHECKED BY CT | |
| DATE | OCTOBER 2013 | | DWG 210 | REV P1 |
| PROJECT No. | 850 | (08) | | |

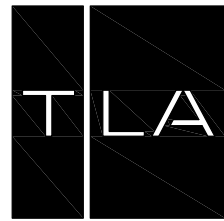


TREVOR | LAHIFF ARCHITECTS

geneva house
99 knatchbull road
london SE5 9QU
design@tlastudio.co.uk
www.tlastudio.co.uk
T +44(0)20 7737 6181
F +44(0)20 7326 0349


CLIENT
APPONNEE RAE LTD

- TREVOR LAHIFF ARCHITECTS
- Do not scale off this drawing, use figured dimensions only. All dimensions and levels to be checked on site. Contractor and/or subcontractor/supplier is obliged to promptly report all errors, discrepancies and omissions to TLA.
 - Issued only for purpose indicated.
 - The drawing is to be read in conjunction with consultants drawings and specifications before proceeding with works. All consultants informed to be referred to to ensure compliance with local and statutory building regulations and British/EU standards.
 - This drawing is copyright and sole property of TLA and may not be copied, altered or reproduced in any way or passed to a third party without our written consent.
 - The main contractor should be conversant with the statutory obligations under the CDM regulations.
 - The dimensions shown on this drawing have been based on the measurements provided by an independent survey company.
 - Samples to be provided by main contractor for TLA approval.
 - TLA to approve all drawings and rods prior to construction.


SPECIFIC NOTES:

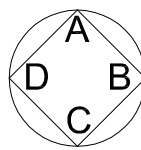

EXISTING

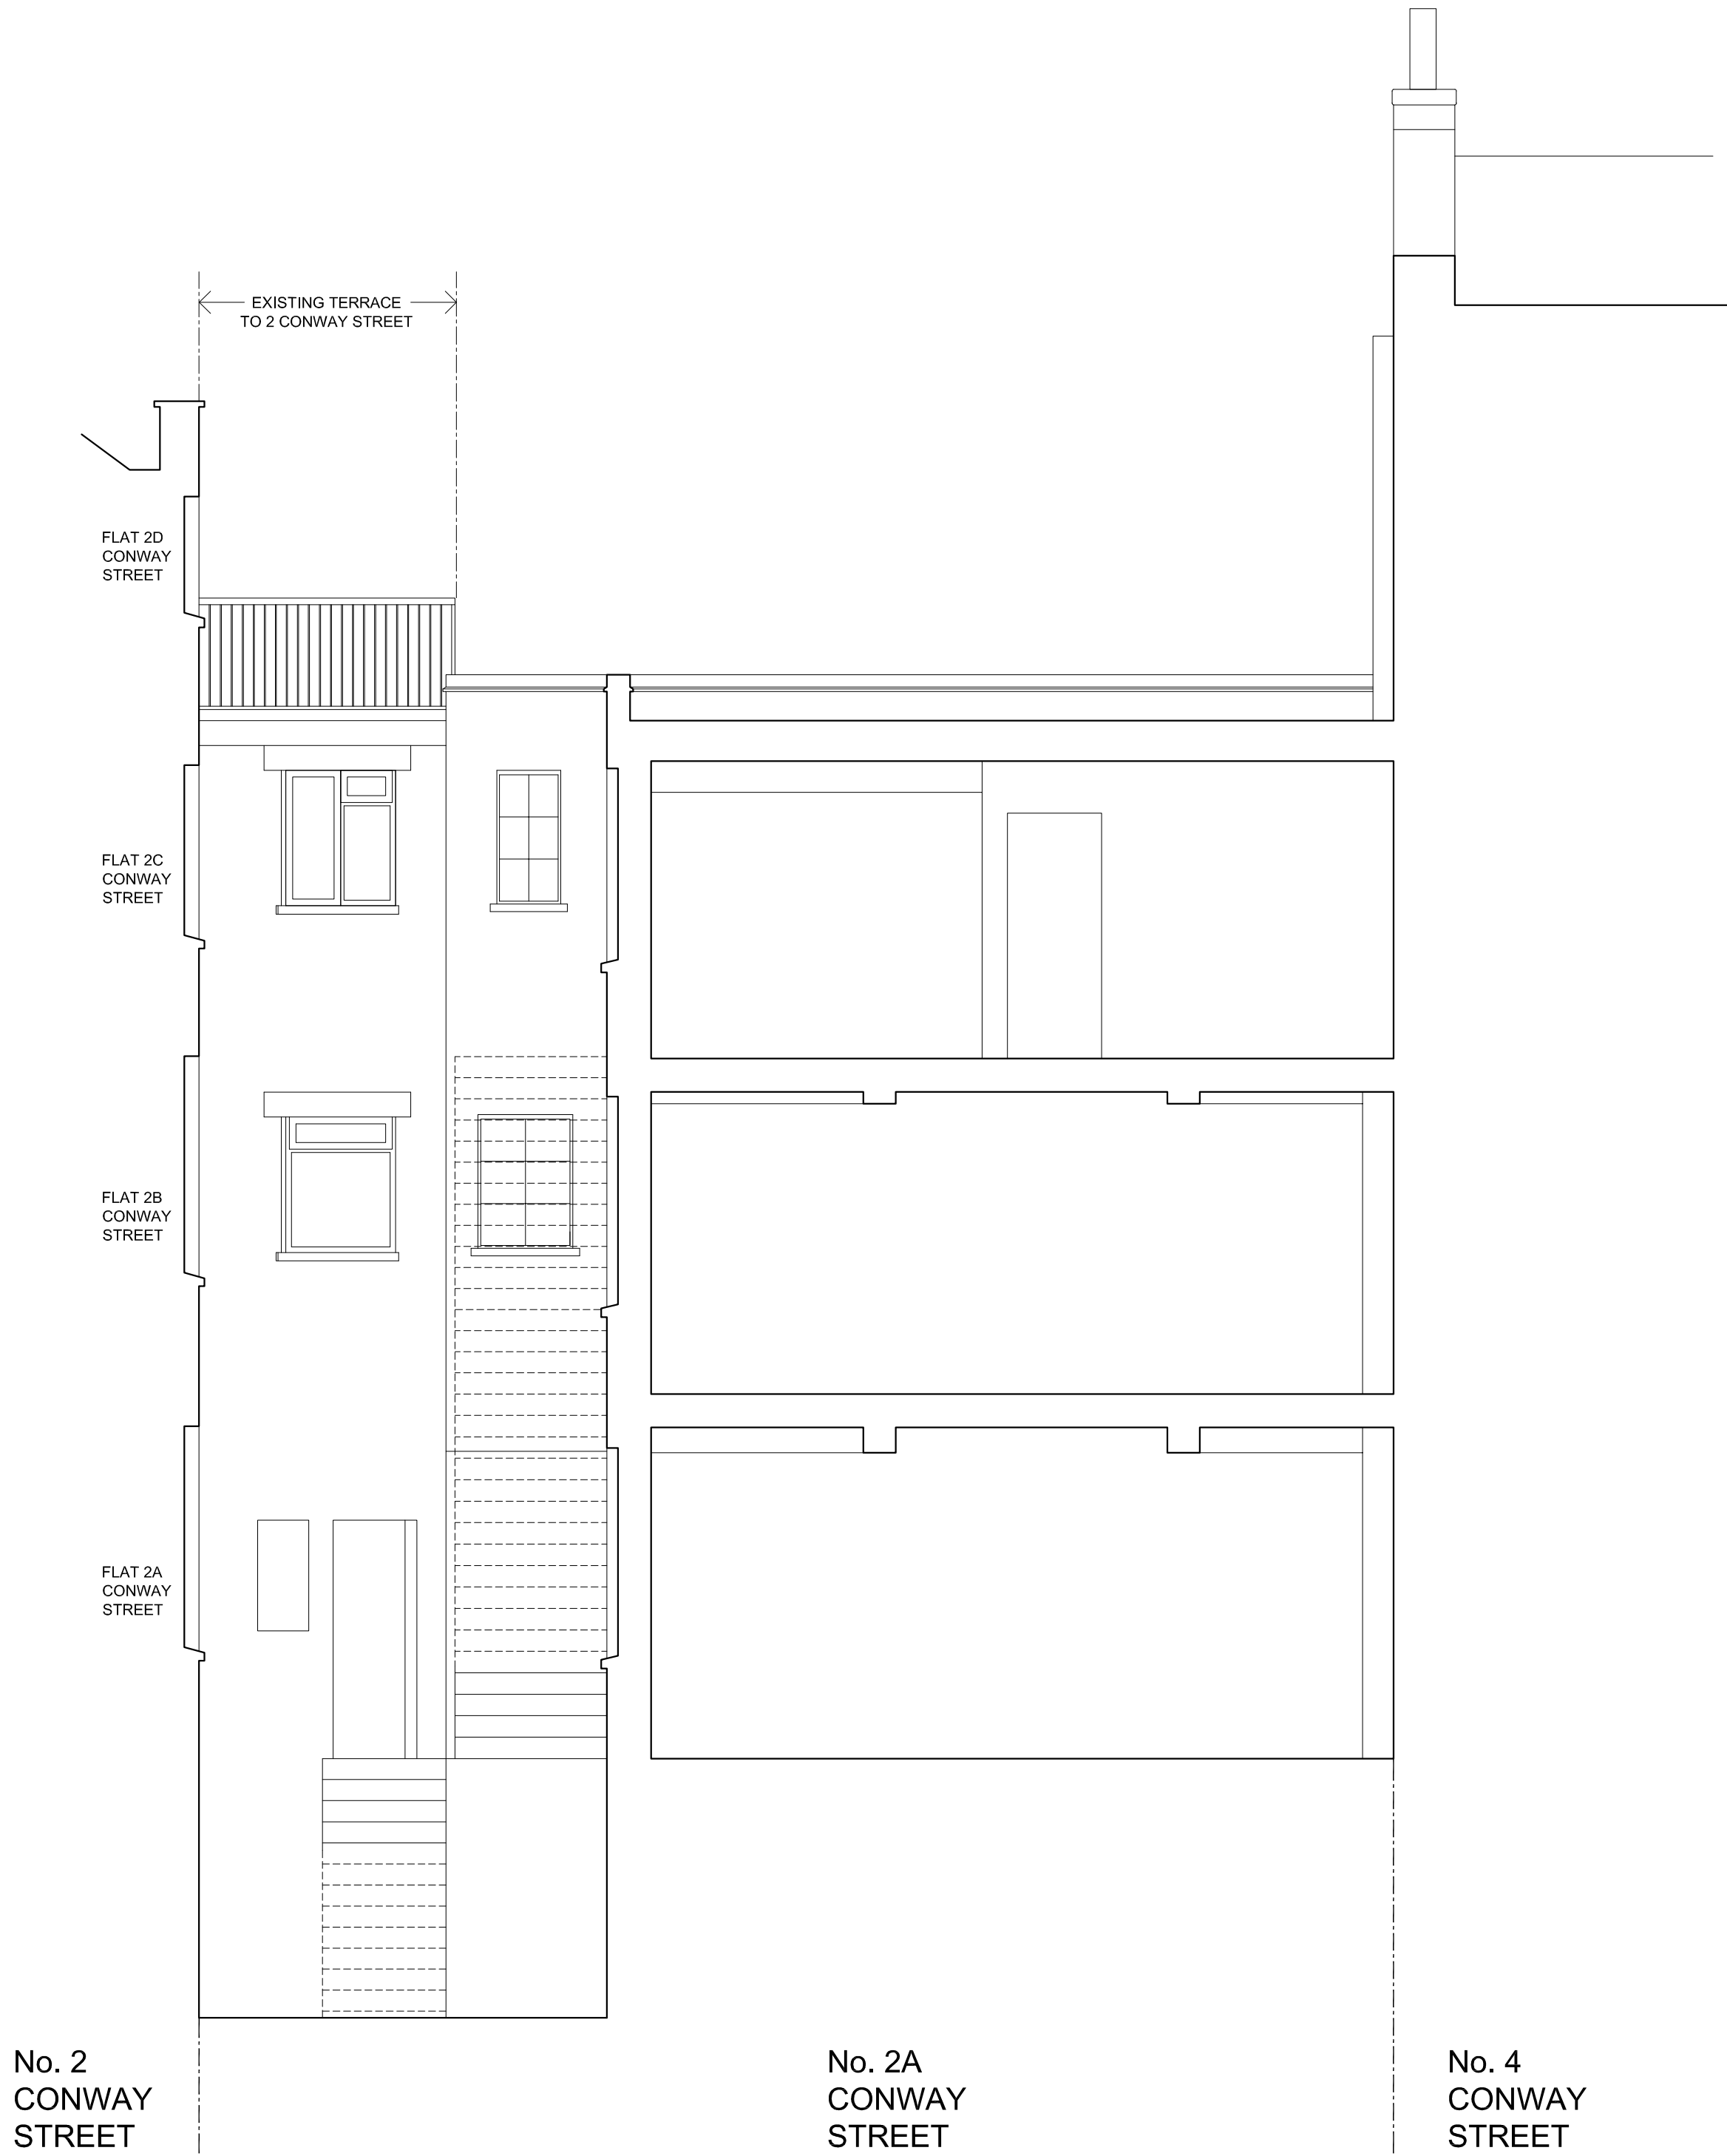

EXISTING SECTION CC - 1:50 @ A1 & 1:100 @ A3

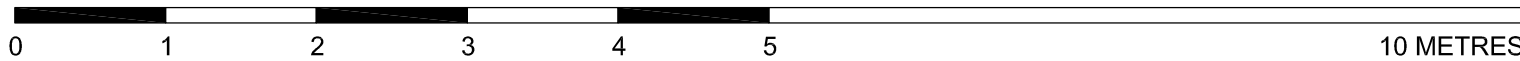


©2013

| | | | | |
|-----|--------|----------------|-----|-----|
| P1 | 131211 | PLANNING ISSUE | CF | CT |
| REV | DATE | DESCRIPTION | DWN | CHD |

ADDRESS
2A CONWAY STREET
LONDON
W1T 6BA

TITLE
EXISTING SECTION CC

| | | |
|-------------|--------------------|------------------|
| STATUS | PLANNING | DRAWN BY CF |
| SCALE | 1:50@A1 & 1:100@A3 | CHECKED BY CT |
| DATE | OCTOBER 2013 | DWG 211 |
| PROJECT No. | 850 (08) | REV P1 |

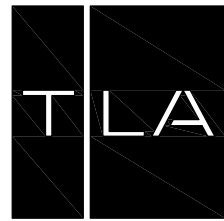


TREVOR | LAHIFF ARCHITECTS

geneva house
99 knatchbull road
london SE5 9QU
design@tlastudio.co.uk
www.tlastudio.co.uk
T +44(0)20 7737 6181
F +44(0)20 7326 0349

CLIENT
APPONNEE RAE LTD

- TREVOR LAHIFF ARCHITECTS
- Do not scale off this drawing, use figured dimensions only. All dimensions and levels to be checked on site. Contractor and/or subcontractor/supplier is obliged to promptly report all errors, discrepancies and omissions to TLA.
 - Issued only for purpose indicated.
 - The drawing is to be read in conjunction with consultants drawings and specifications before proceeding with works. All consultants informed to be referred to ensure compliance with local and statutory building regulations and British/EU standards.
 - This drawing is copyright and sole property of TLA and may not be copied, altered or reproduced in any way or passed to a third party without our written consent.
 - The main contractor should be conversant with the statutory obligations under the CDM regulations.
 - The dimensions shown on this drawing have been based on the measurements provided by an independent survey company.
 - Samples to be provided by main contractor for TLA approval.
 - TLA to approve all drawings and rods prior to construction.

SPECIFIC NOTES:

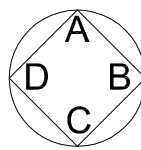

PROPOSED

P1 131211 PLANNING ISSUE CF CT

REV DATE DESCRIPTION DWN CHD

ADDRESS
2A CONWAY STREET
LONDON
W1T 6BA

TITLE
GROUND & FIRST FLOOR
PLANS PROPOSED




STATUS
PLANNING DRAWN BY
CF

SCALE
1:50@A1 & 1:100@A3 CHECKED BY
CT

DATE
OCTOBER 2013


PROJECT
No. 850 (08)

DWG
301
REV
P1

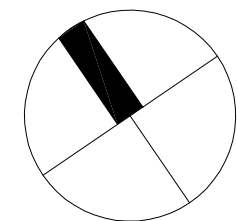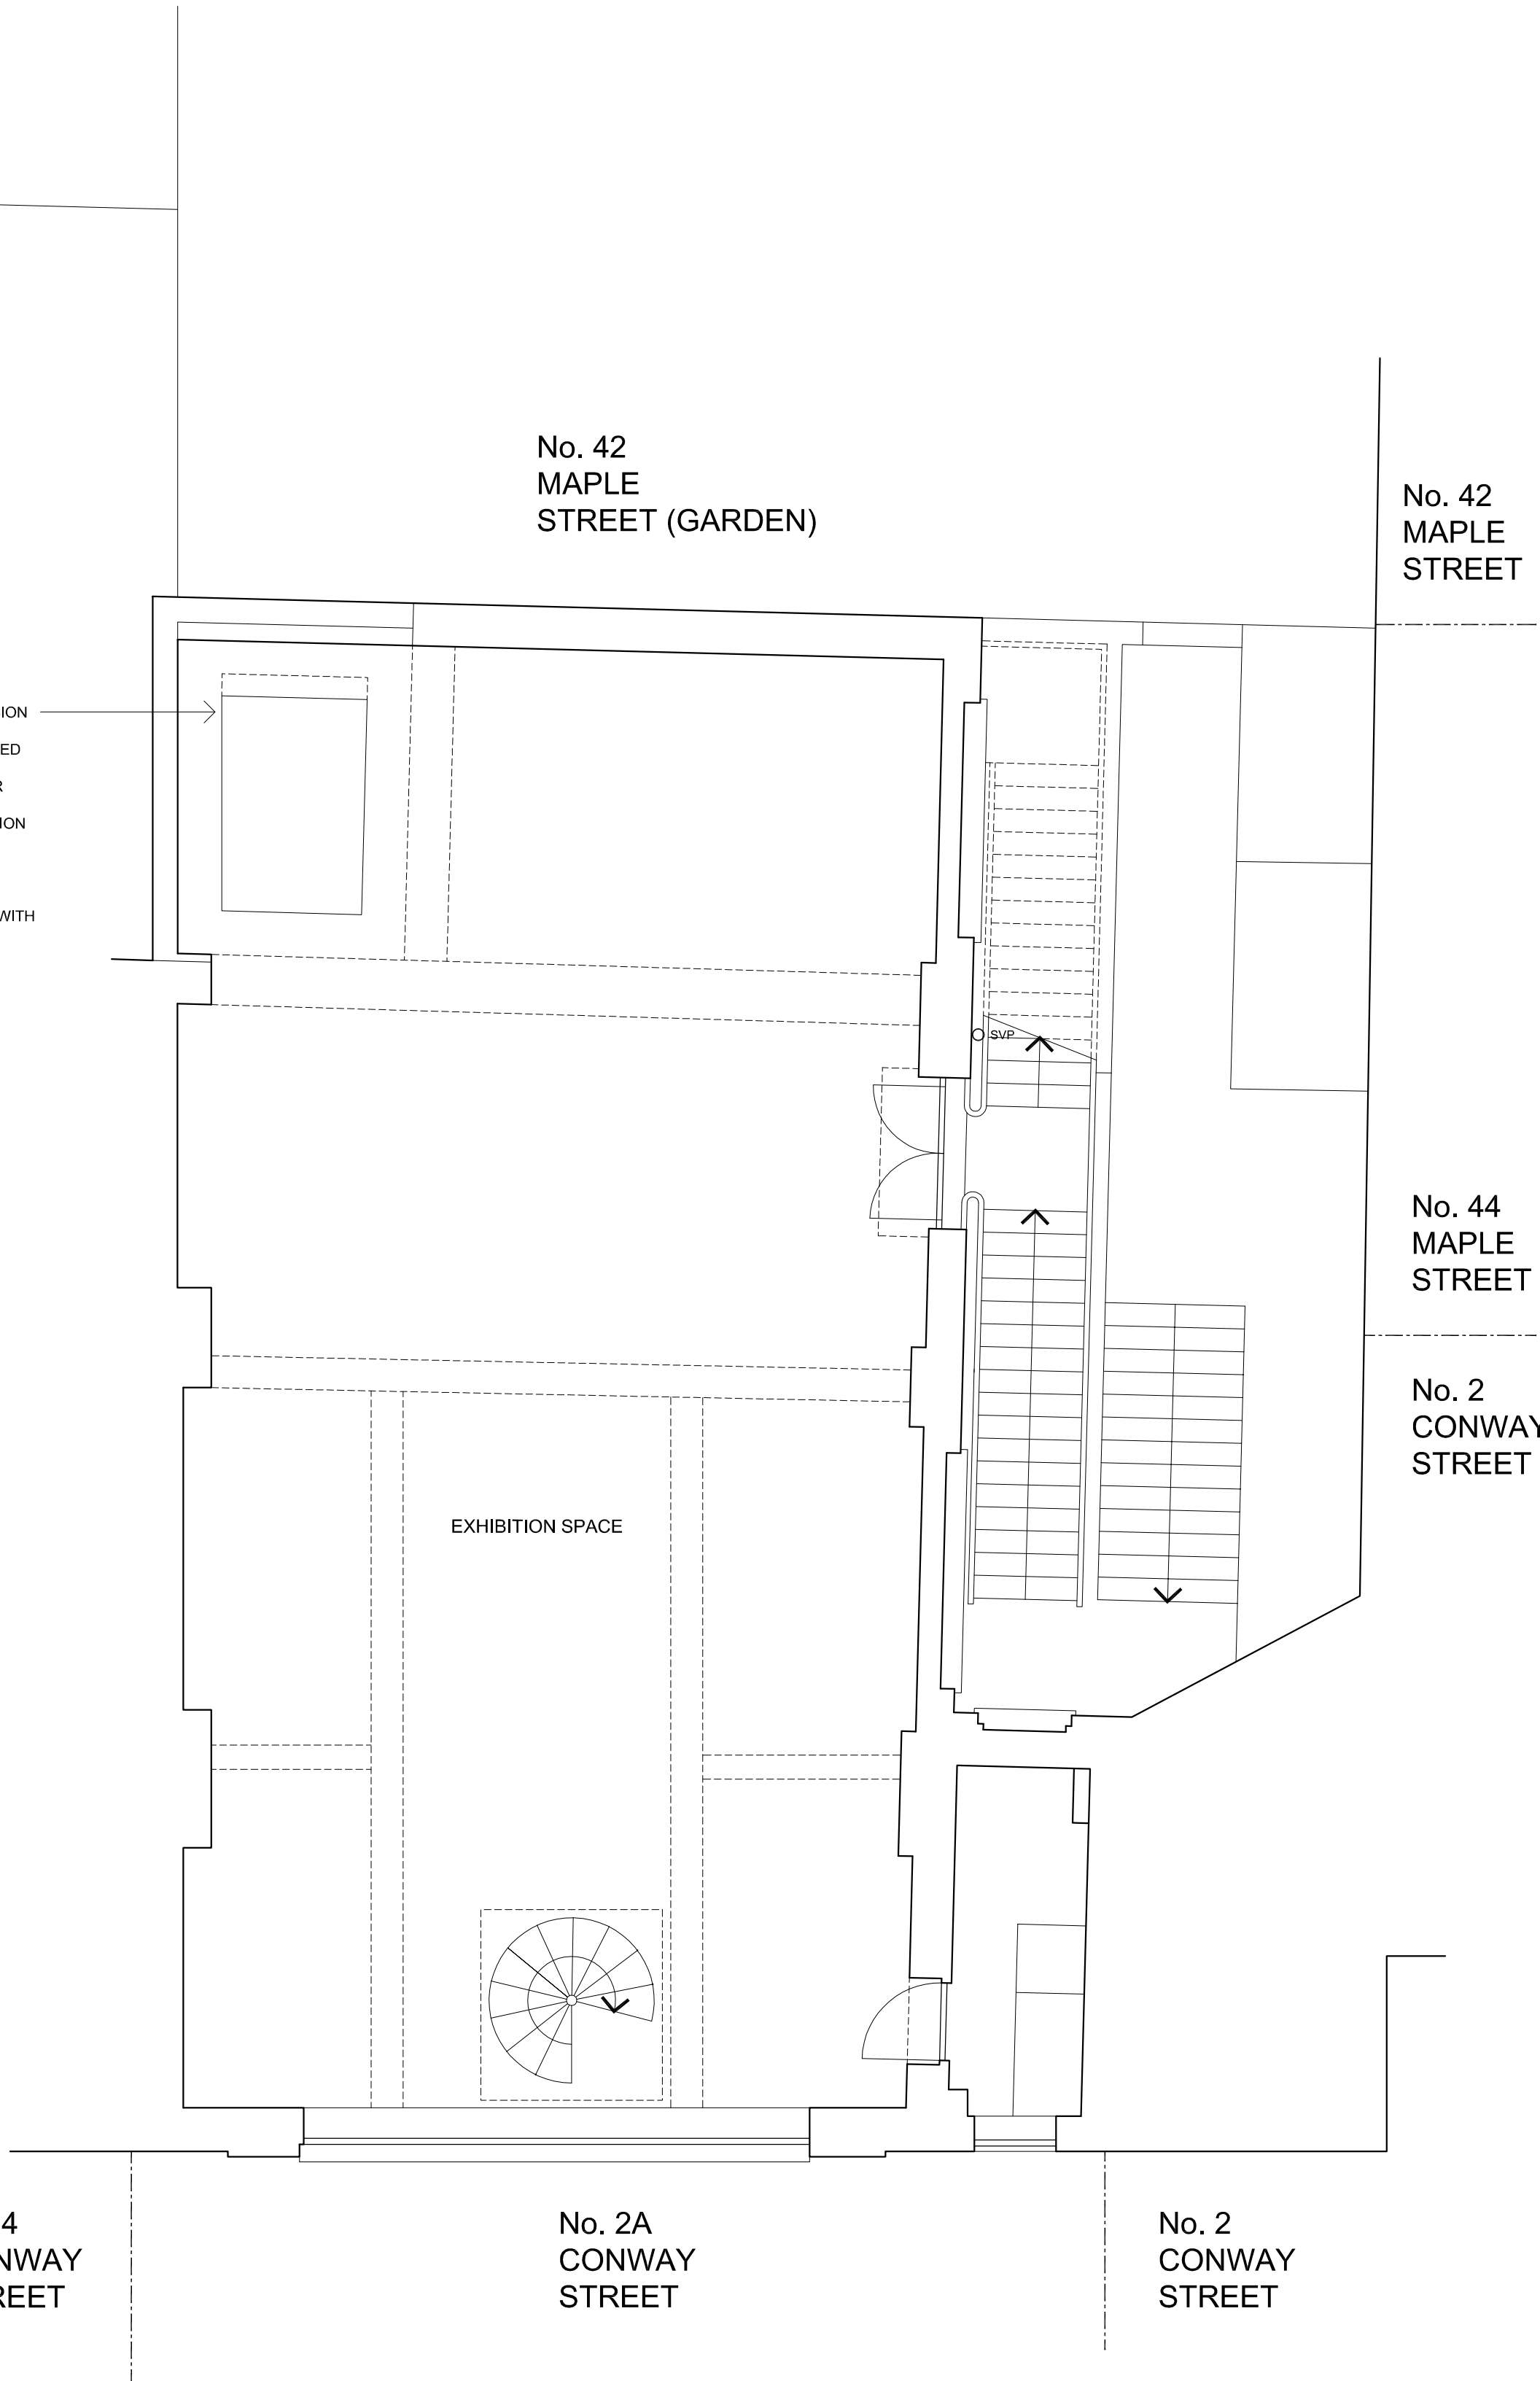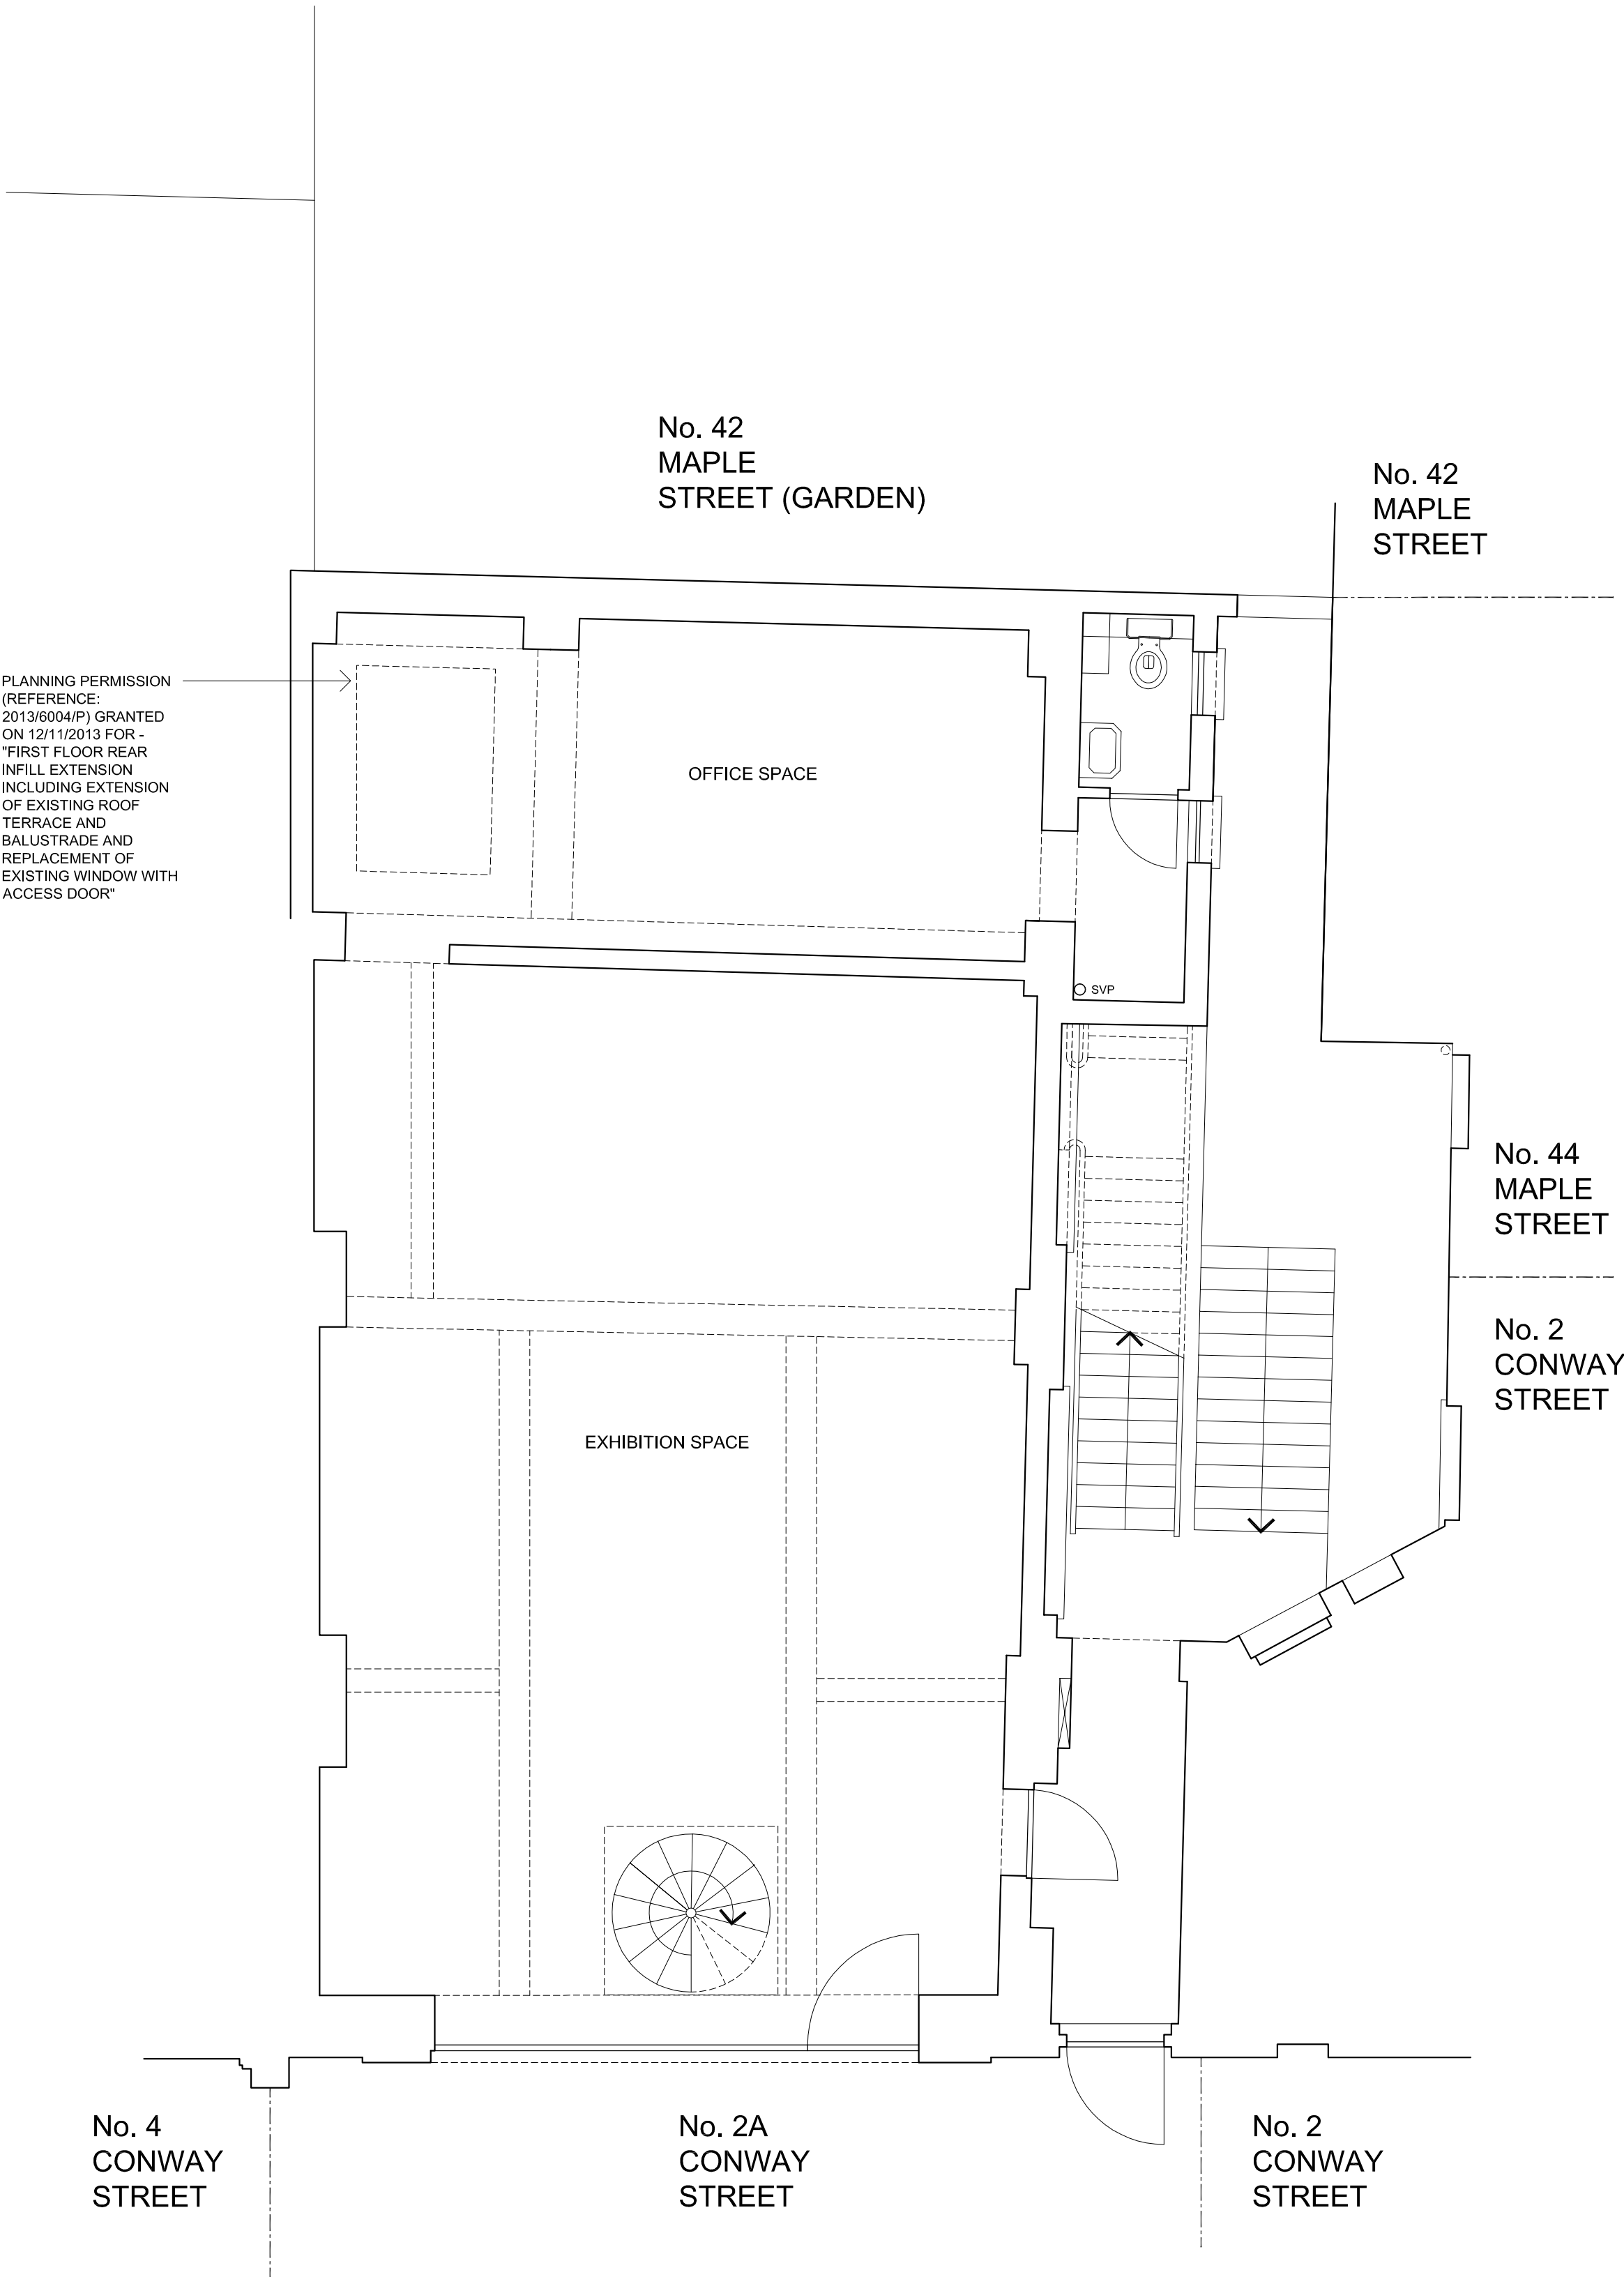

GROUND & FIRST FLOOR PLANS PROPOSED 1:50 @ A1 & 1:100 @ A3

0 1 2 3 4 5 10 METRES

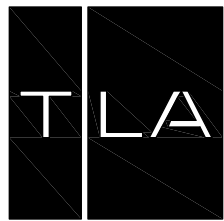


TREVOR | LAHIEFF ARCHITECTS

geneva house
99 knatchbull road
london SE5 9QU
design@tlastudio.co.uk
www.tlastudio.co.uk
T +44(0)20 7737 6181
F +44(0)20 7326 0349


CLIENT
EPPONNEE RAE LTD

- TREVOR LAHIEFF ARCHITECTS
- Do not scale off this drawing, use figured dimensions only. All dimensions and levels to be checked on site. Contractor and/or subcontractor/supplier is obliged to promptly report all errors/discrepancies and omissions to TLA.
 - Issued only for purpose indicated.
 - The drawing is to be read in conjunction with consultants drawings and specifications before proceeding with works. All consultants informed to be referred to to ensure compliance with local and statutory building regulations and British/EU standards.
 - This drawing is copyright and sole property of TLA and may not be copied, altered or reproduced in any way or passed to a third party without our written consent.
 - The main contractor should be conversant with the statutory obligations under the CDM regulations.
 - The dimensions shown on this drawing have been based on the measurements provided by an independent survey company.
 - Samples to be provided by main contractor for TLA approval.
 - TLA to approve all drawings and notes prior to construction.


SPECIFIC NOTES:

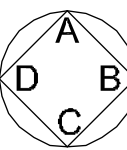


PROPOSED

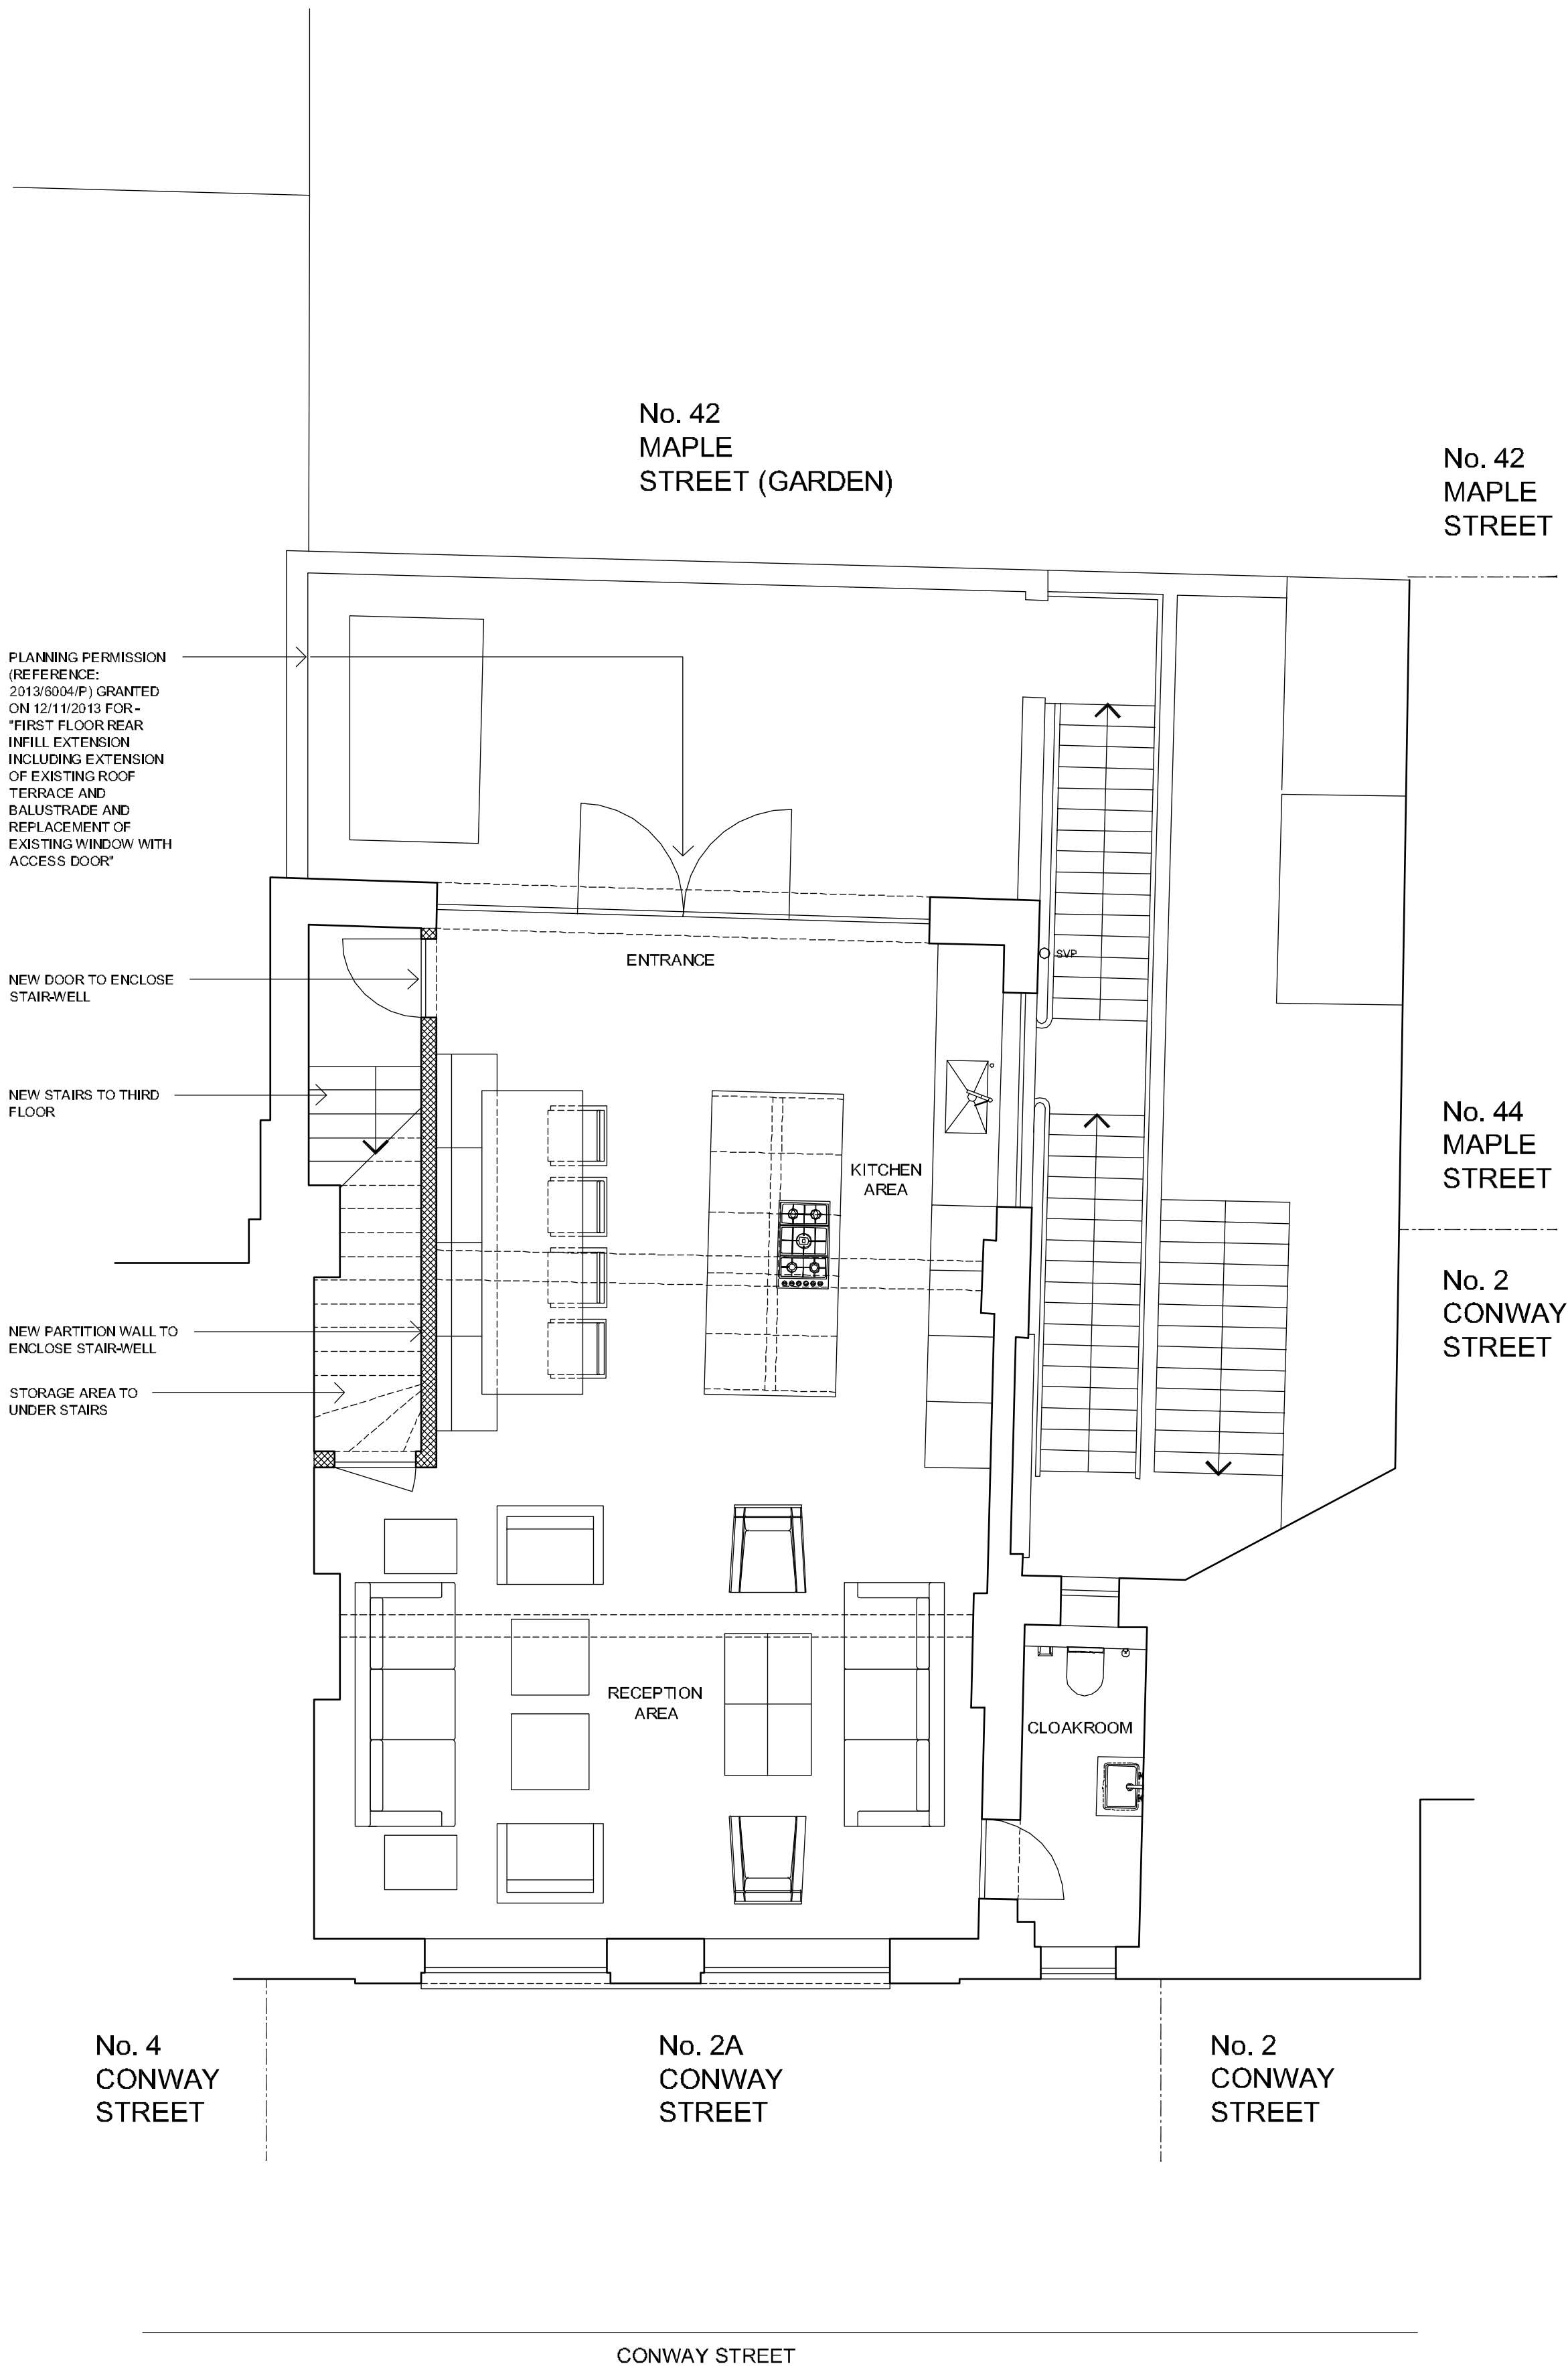


SECOND FLOOR

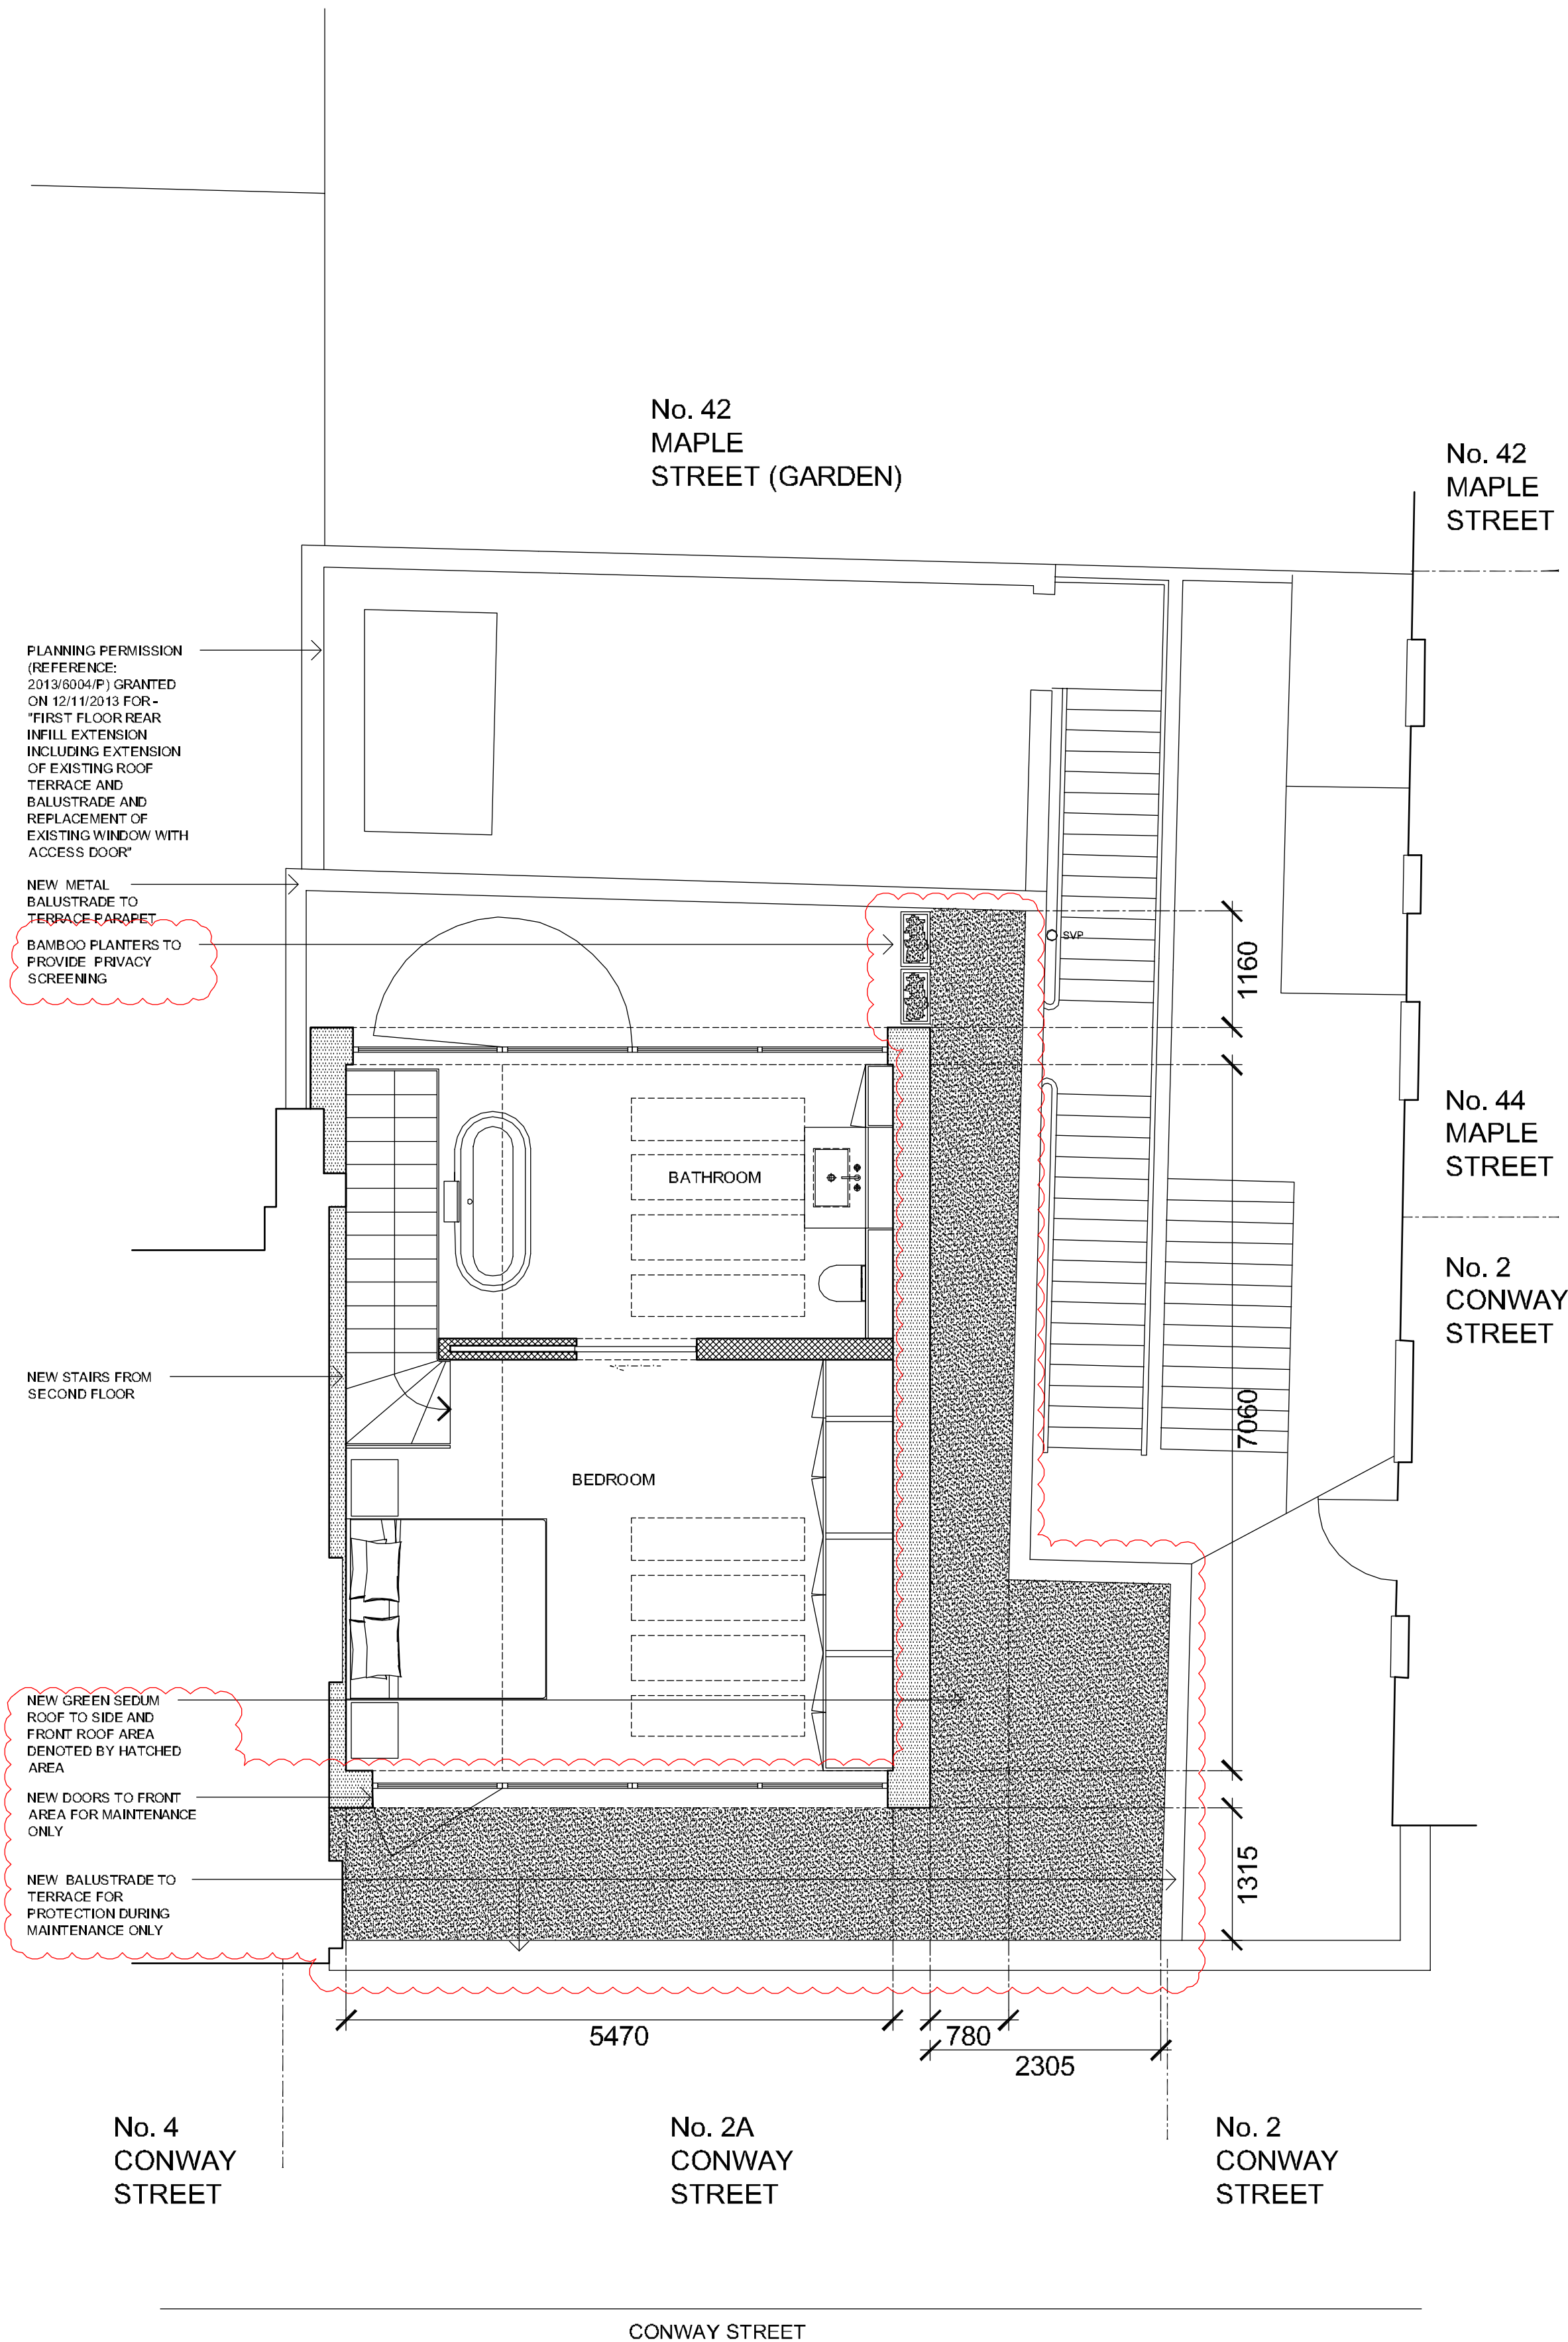

THIRD FLOOR PLAN

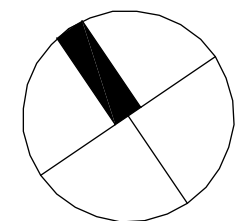


SECOND & THIRD FLOOR PLANS PROPOSED 1:50 @ A1 & 1:100 @ A3

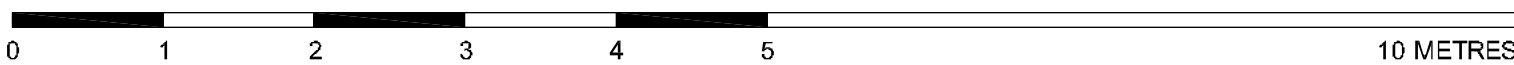

| | | | | |
|--|--------------------|------------------------|------------------|-----|
| P2 | 140320 | REVISED PLANNING ISSUE | CF | CT |
| P1 | 131211 | PLANNING ISSUE | CF | CT |
| REV | DATE | DESCRIPTION | DWN | CHD |
| ADDRESS 2A CONWAY STREET LONDON W1T 6BA | | | | |
| TITLE SECOND & THIRD FLOOR PLANS PROPOSED | | | | |
| STATUS | PLANNING | | DRAWN BY CF | |
| SCALE | 1:50@A1 & 1:100@A3 | | CHECKED BY CT | |
| DATE | OCTOBER 2013 | | DWG | REV |
| PROJECT No. | 850 | (08) | 302 | P2 |

©2013

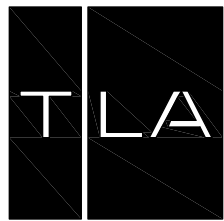


TREVOR | LAHIFF ARCHITECTS

geneva house
99 knatchbull road
london SE5 9QU
design@tlastudio.co.uk
www.tlastudio.co.uk
T +44(0)20 7737 6181
F +44(0)20 7326 0349


CLIENT
EPPONNEE RAE LTD

- TREVOR LAHIFF ARCHITECTS
1. Do not scale off this drawing, use figured dimensions only. All dimensions and levels to be checked on site. Contractor and/or subcontractor supplier is obliged to promptly report all errors, discrepancies and omissions to TLA.
 2. Issued only for purpose indicated.
 3. The drawing is to be read in conjunction with consultants drawings and specifications before proceeding with works. All consultants informed to be referred to to ensure compliance with local and statutory building regulations and British/EU standards.
 4. This drawing is copyright and sole property of TLA and may not be copied, altered or reproduced in any way or passed to a third party without our written consent.
 5. The main contractor should be conversant with the statutory obligations under the CDM regulations.
 6. The dimensions shown on this drawing have been based on the measurements provided by an independent survey company.
 7. Samples to be provided by main contractor for TLA approval.
 8. TLA to approve all drawings and notes prior to construction.


SPECIFIC NOTES:

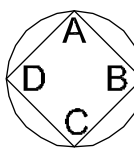


PROPOSED

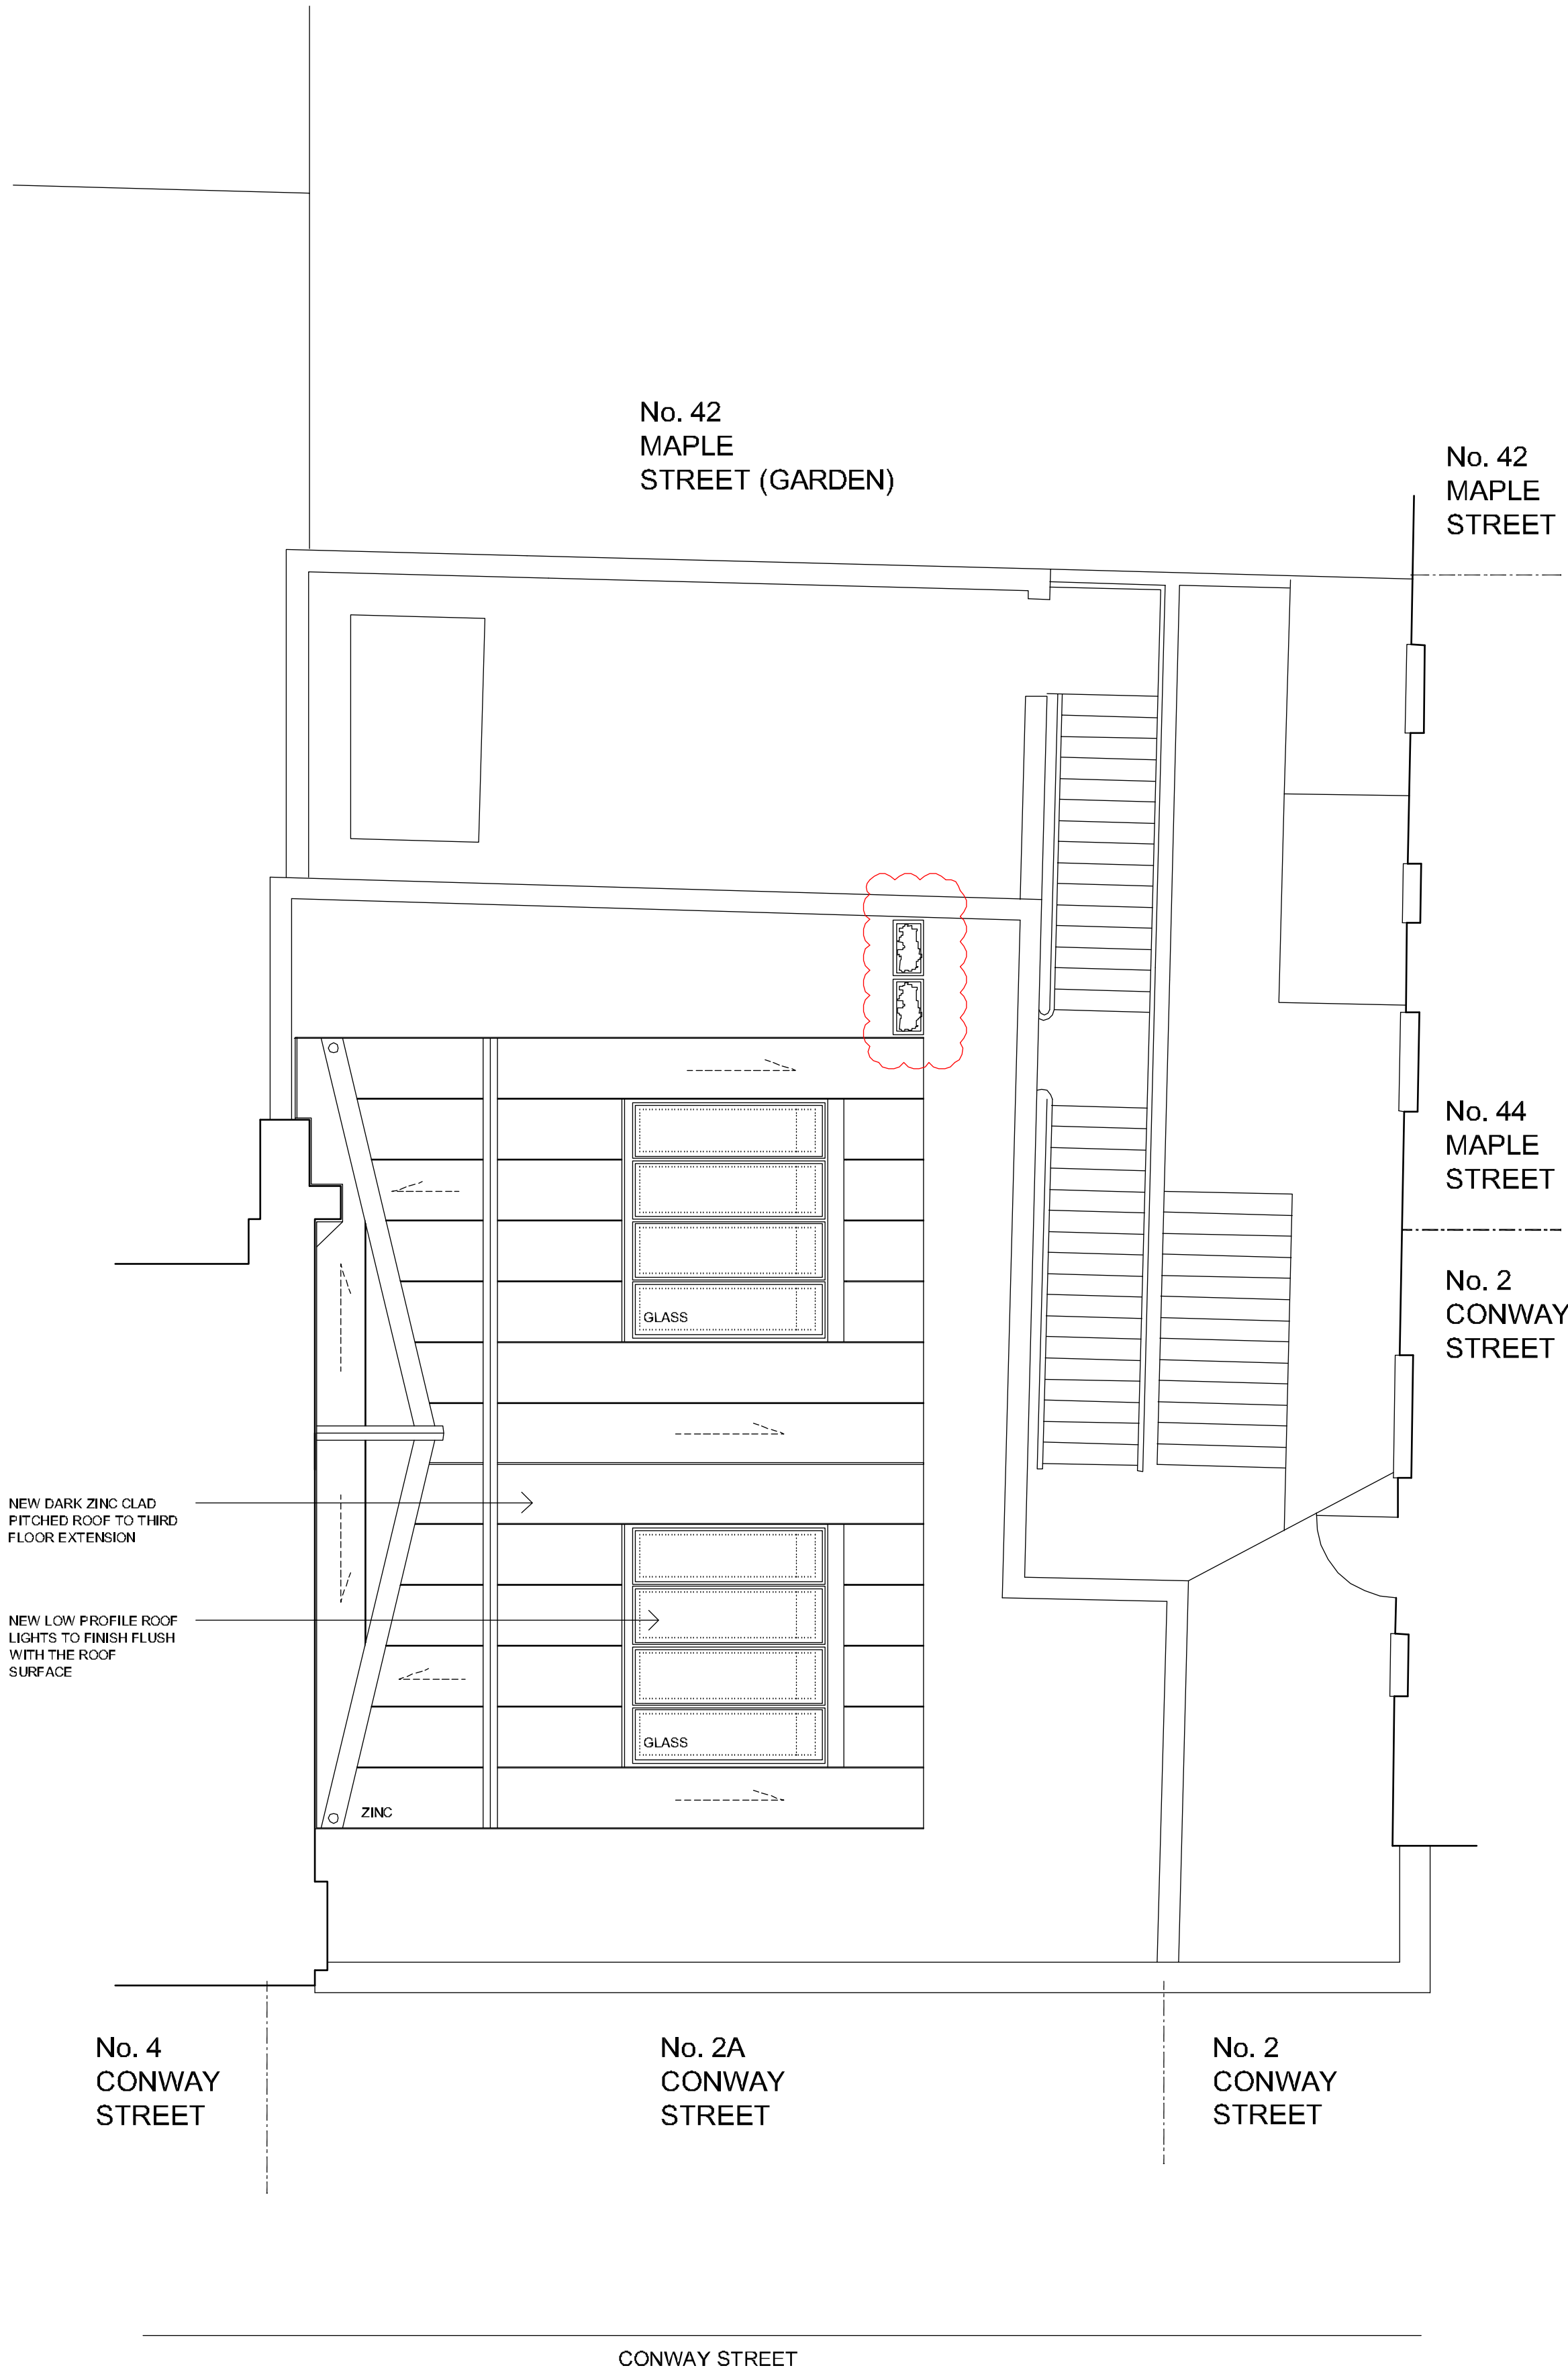

ROOF PLAN

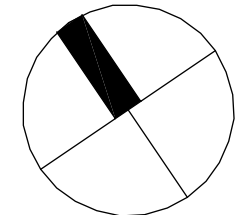


ROOF PLAN PROPOSED 1:50 @ A1 & 1:100 @ A3

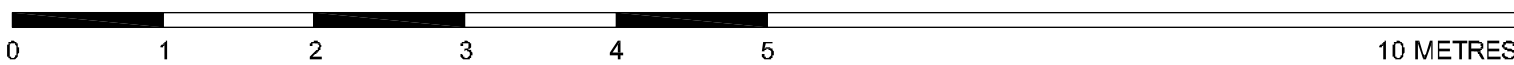

©2013

| | | | | |
|--|--------------------|------------------------|------------------|-----|
| P2 | 140320 | REVISED PLANNING ISSUE | CF | CT |
| P1 | 131211 | PLANNING ISSUE | CF | CT |
| REV | DATE | DESCRIPTION | DWN | CHD |
| ADDRESS 2A CONWAY STREET LONDON W1T 6BA | | | | |
| TITLE ROOF PLAN PROPOSED | | | | |
| STATUS | PLANNING | | DRAWN BY CF | |
| SCALE | 1:50@A1 & 1:100@A3 | | CHECKED BY CT | |
| DATE | OCTOBER 2013 | | DWG 303 | |
| PROJECT No. | 850 | (08) | REV P2 | |

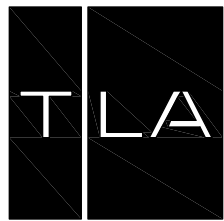


TREVOR | LAHIFF ARCHITECTS

geneva house
99 knatchbull road
london SE5 9QU
design@tlastudio.co.uk
www.tlastudio.co.uk
T +44(0)20 7737 6181
F +44(0)20 7326 0349


CLIENT
EPPONNEE RAE LTD

- TREVOR LAHIFF ARCHITECTS
1. Do not scale off this drawing, use figured dimensions only. All dimensions and levels to be checked on site. Contractor and/or subcontractor supplier is obliged to promptly report all errors, discrepancies and omissions to TLA.
 2. Issued only for purpose indicated.
 3. The drawing is to be read in conjunction with consultants drawings and specifications before proceeding with works. All consultants informed to be referred to to ensure compliance with local and statutory building regulations and British/EU standards.
 4. This drawing is copyright and sole property of TLA and may not be copied, altered or reproduced in any way or passed to a third party without our written consent.
 5. The main contractor should be conversant with the statutory obligations under the CDM regulations.
 6. The dimensions shown on this drawing have been based on the measurements provided by an independent survey company.
 7. Samples to be provided by main contractor for TLA approval.
 8. TLA to approve all drawings and notes prior to construction.

SPECIFIC NOTES:

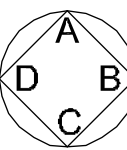

PROPOSED

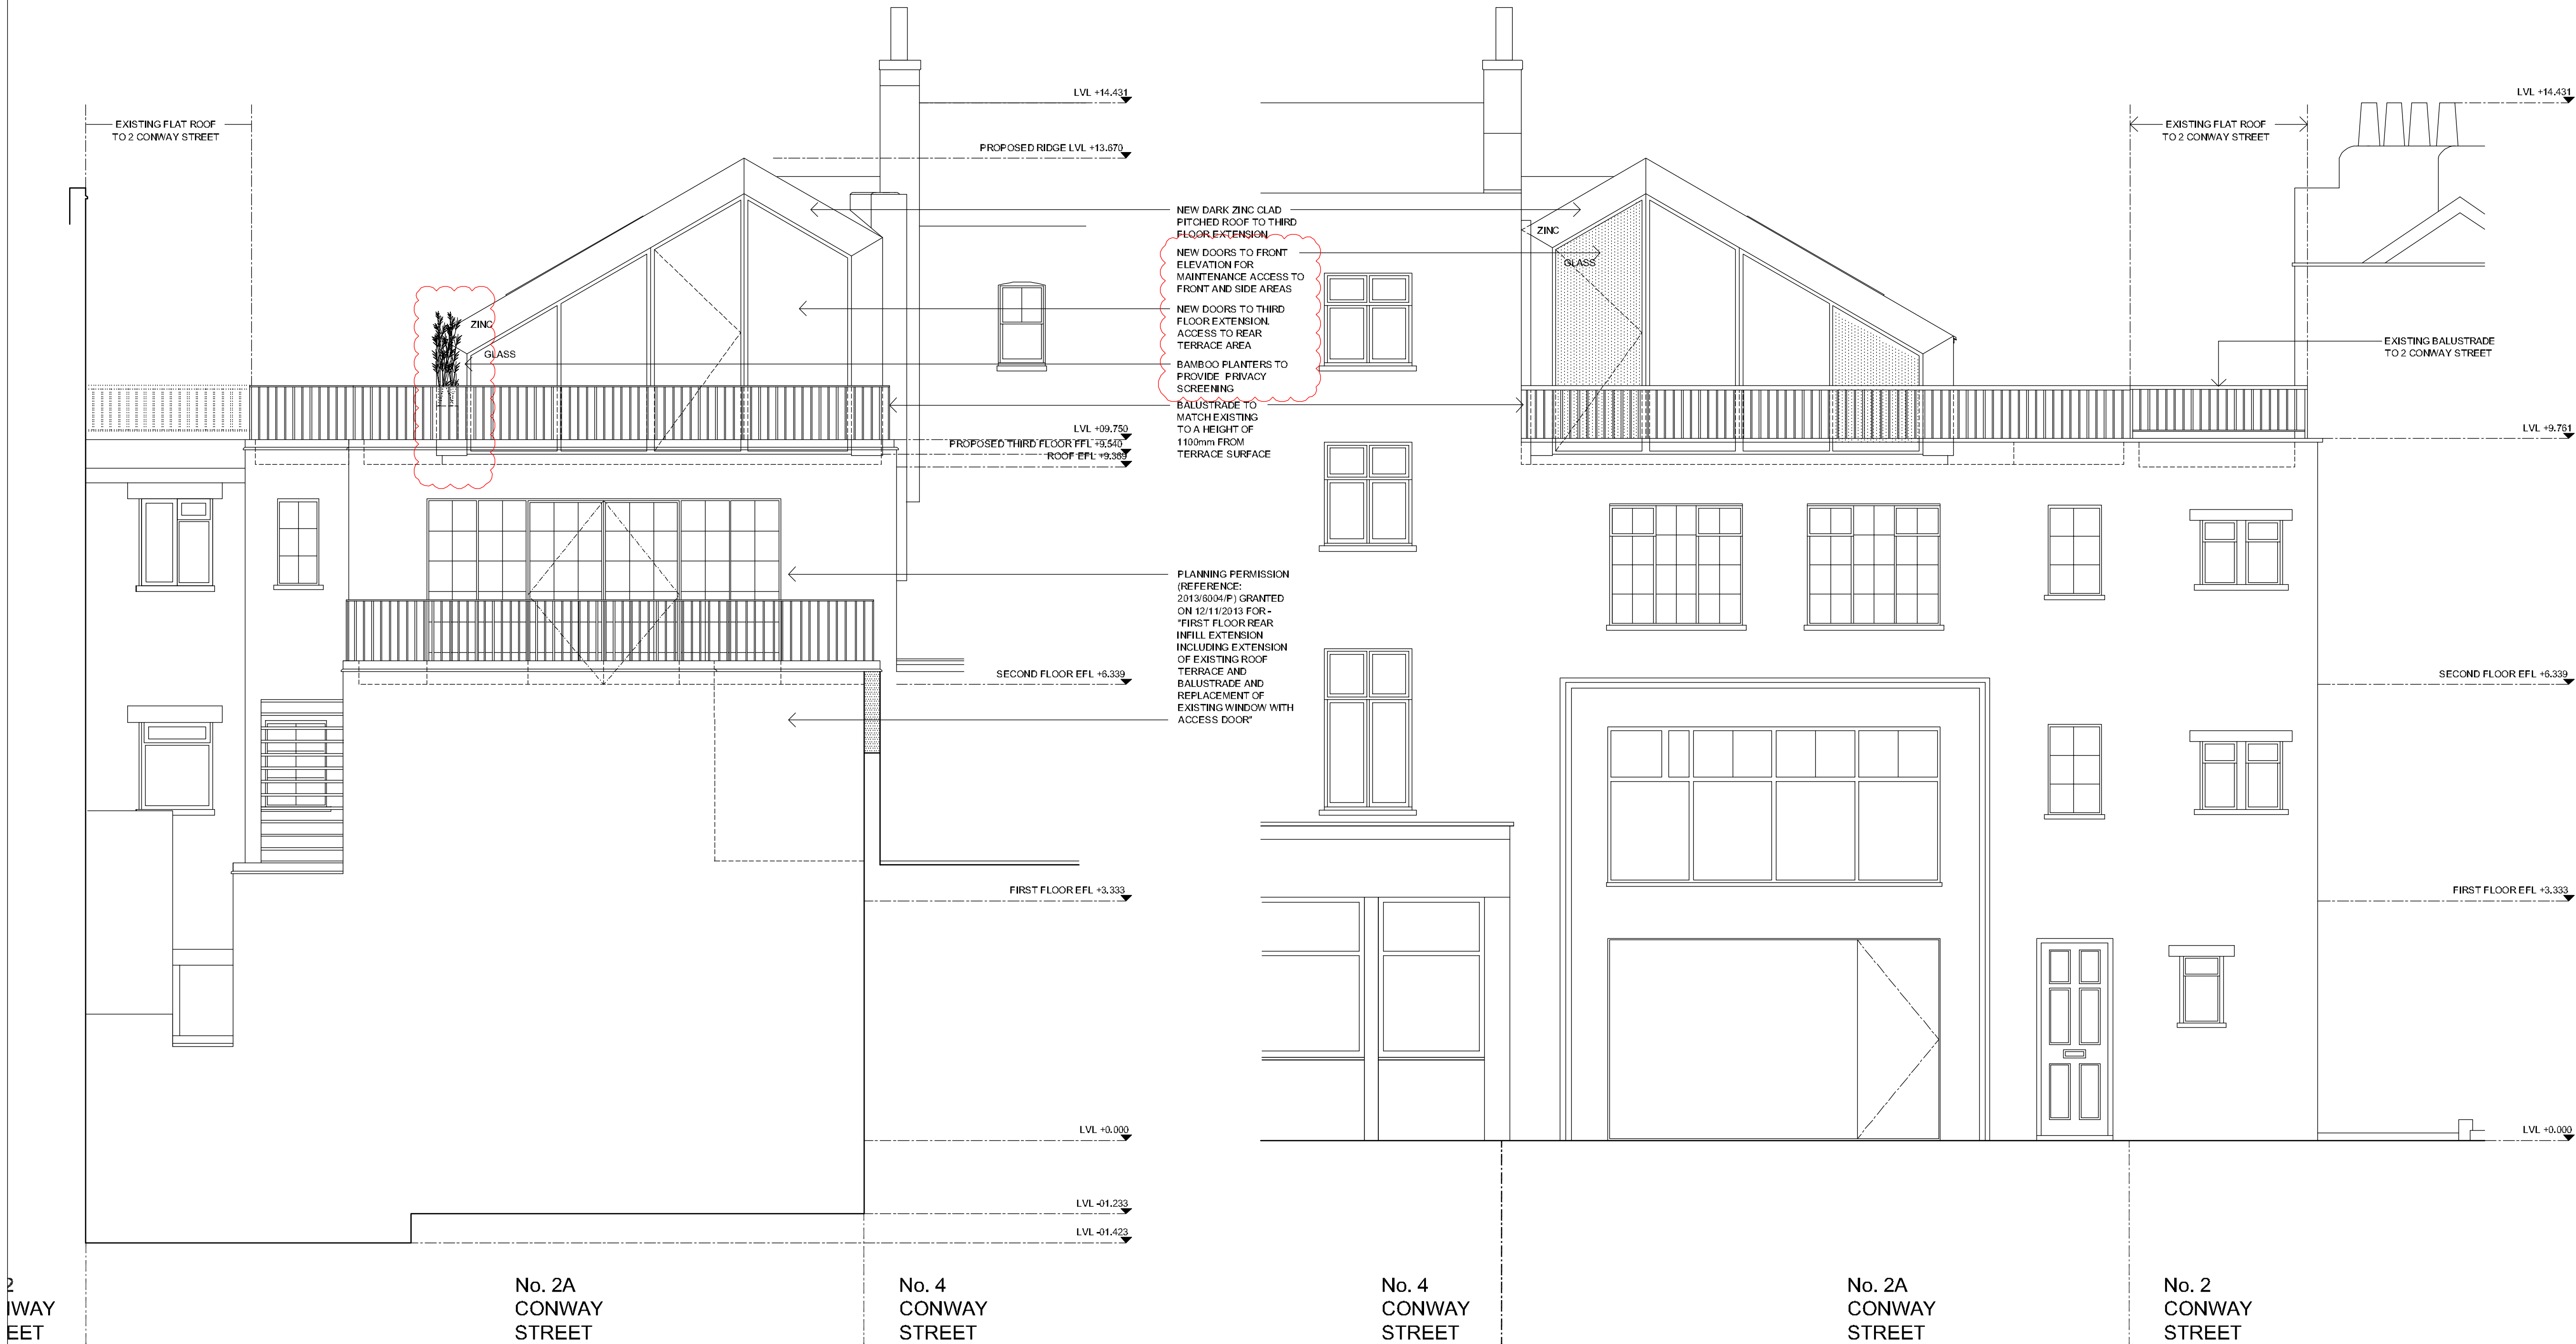

REAR ELEVATION

FRONT ELEVATION

PROPOSED REAR & FRONT ELEVATION - 1:50 @ A1 & 1:100 @ A3

| | | | | |
|----|--------|------------------------|----|----|
| P2 | 140320 | REVISED PLANNING ISSUE | CF | CT |
| P1 | 131211 | PLANNING ISSUE | CF | CT |

| REV | DATE | DESCRIPTION | DWN | CHD |
|-----|------|-------------|-----|-----|
|-----|------|-------------|-----|-----|

ADDRESS
2A CONWAY STREET
LONDON
W1T 6BA

TITLE
PROPOSED REAR &
FRONT ELEVATIONS


STATUS
PLANNING

SCALE
1:50@A1 & 1:100@A3

DATE
OCTOBER 2013

PROJECT No. 850 (08)

DWG 310
REV P2

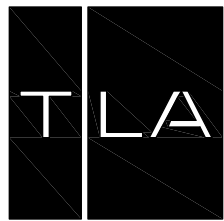

TREVOR | LAHIFF ARCHITECTS

geneva house
99 knatchbull road
london SE5 9QU
design@tlastudio.co.uk
www.tlastudio.co.uk
T +44(0)20 7737 6181
F +44(0)20 7326 0349


CLIENT

EPPOÑNEE RAE LTD


TREVOR LAHIFF ARCHITECTS

1. Do not scale off this drawing, use figured dimensions only. All dimensions and levels to be checked on site. Contractor and/or subcontractor/supplier is obliged to promptly report all errors/discrepancies and omissions to TLA.
2. Issued only for purpose indicated.
3. The drawing is to be read in conjunction with consultants drawings and specifications before proceeding with works. All consultants informed to be referred to to ensure compliance with local and statutory building regulations and British/EU standards.
4. This drawing is copyright and sole property of TLA and may not be copied, altered or reproduced in any way or passed to a third party without our written consent.
5. The main contractor should be conversant with the statutory obligations under the CDM regulations.
6. The dimensions shown on this drawing have been based on the measurements provided by an independent survey company.
7. Samples to be provided by main contractor for TLA approval.
8. TLA to approve all drawings and notes prior to construction.


SPECIFIC NOTES:

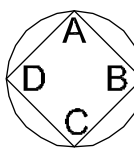

PROPOSED

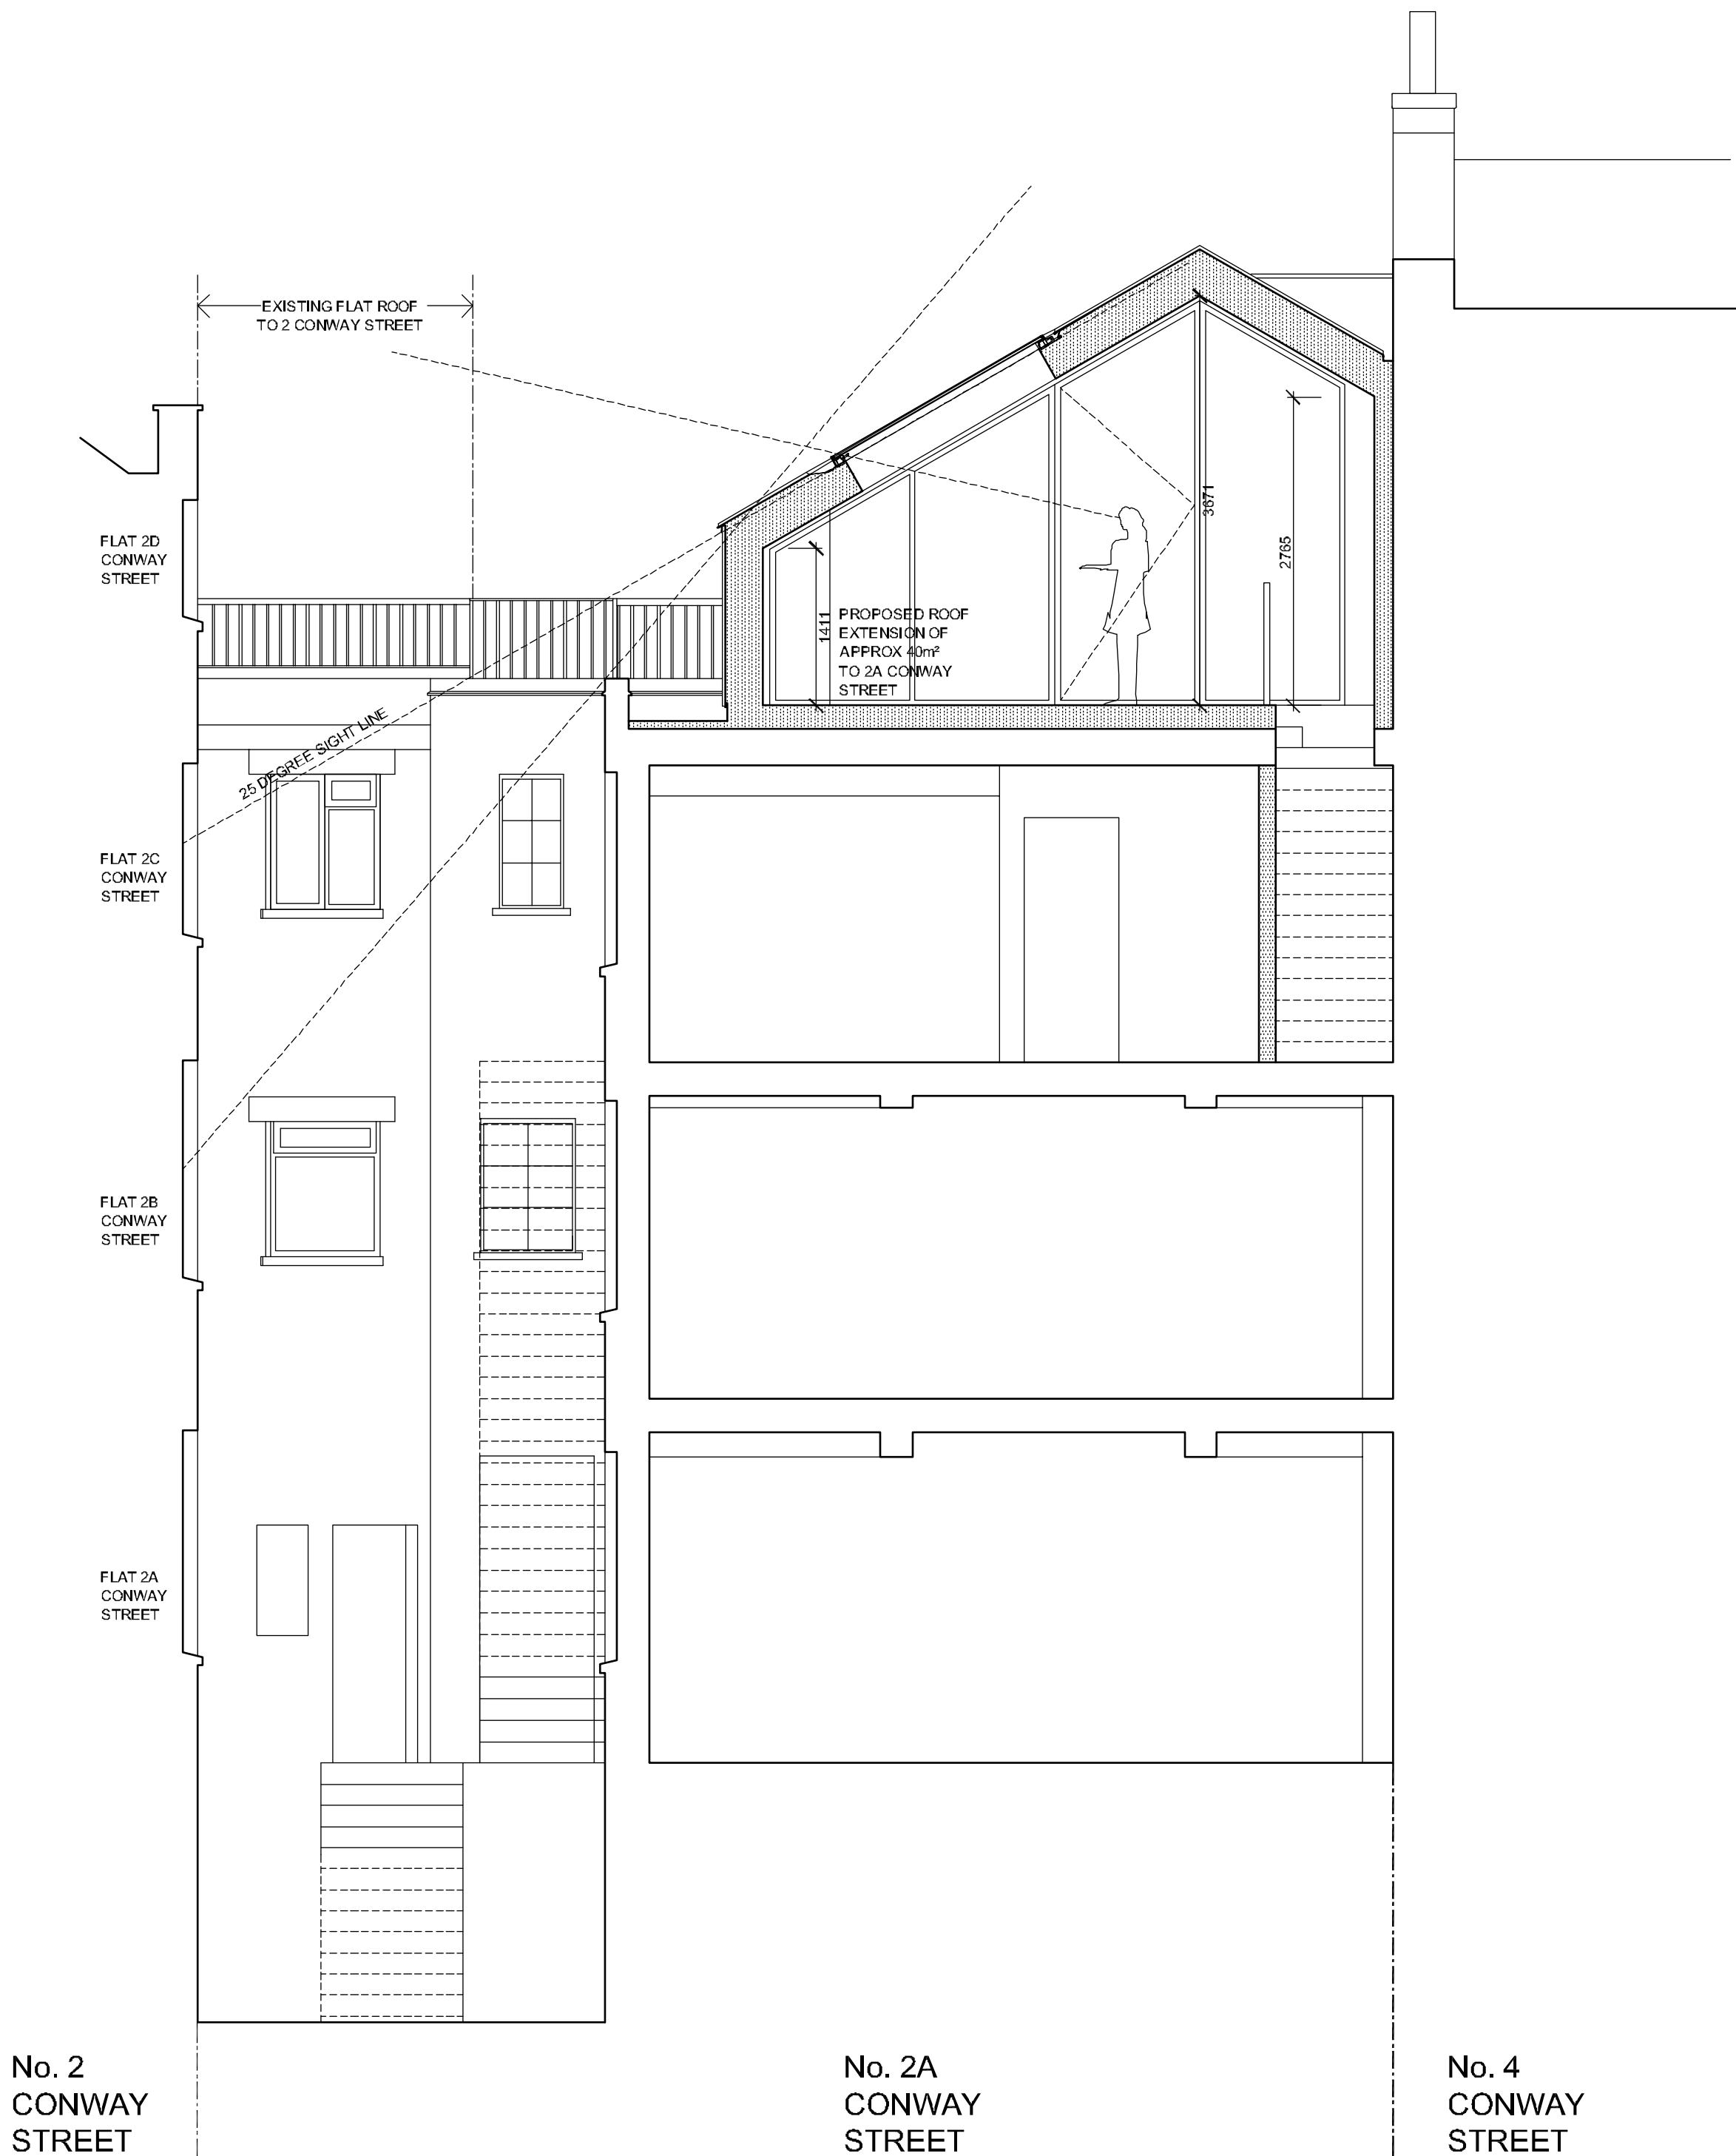

SECTION CC

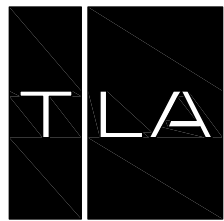


TREVOR | LAHIFF ARCHITECTS

geneva house
99 knatchbull road
london SE5 9QU
design@tlastudio.co.uk
www.tlastudio.co.uk
T +44(0)20 7737 6181
F +44(0)20 7326 0349


CLIENT
EPPONNEE RAE LTD

- TREVOR LAHIFF ARCHITECTS
- Do not scale off this drawing, use figured dimensions only. All dimensions and levels to be checked on site. Contractor and/or subcontractor/supplier is obliged to promptly report all errors/discrepancies and omissions to TLA.
 - Issued only for purpose indicated.
 - The drawing is to be read in conjunction with consultants drawings and specifications before proceeding with works. All consultants informed to be referred to to ensure compliance with local and statutory building regulations and British/EU standards.
 - This drawing is copyright and sole property of TLA and may not be copied, altered or reproduced in any way or passed to a third party without our written consent.
 - The main contractor should be conversant with the statutory obligations under the CDM regulations.
 - The dimensions shown on this drawing have been based on the measurements provided by an independent survey company.
 - Samples to be provided by main contractor for TLA approval.
 - TLA to approve all drawings and rods prior to construction.

SPECIFIC NOTES:

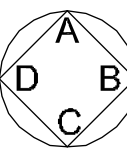


PROPOSED

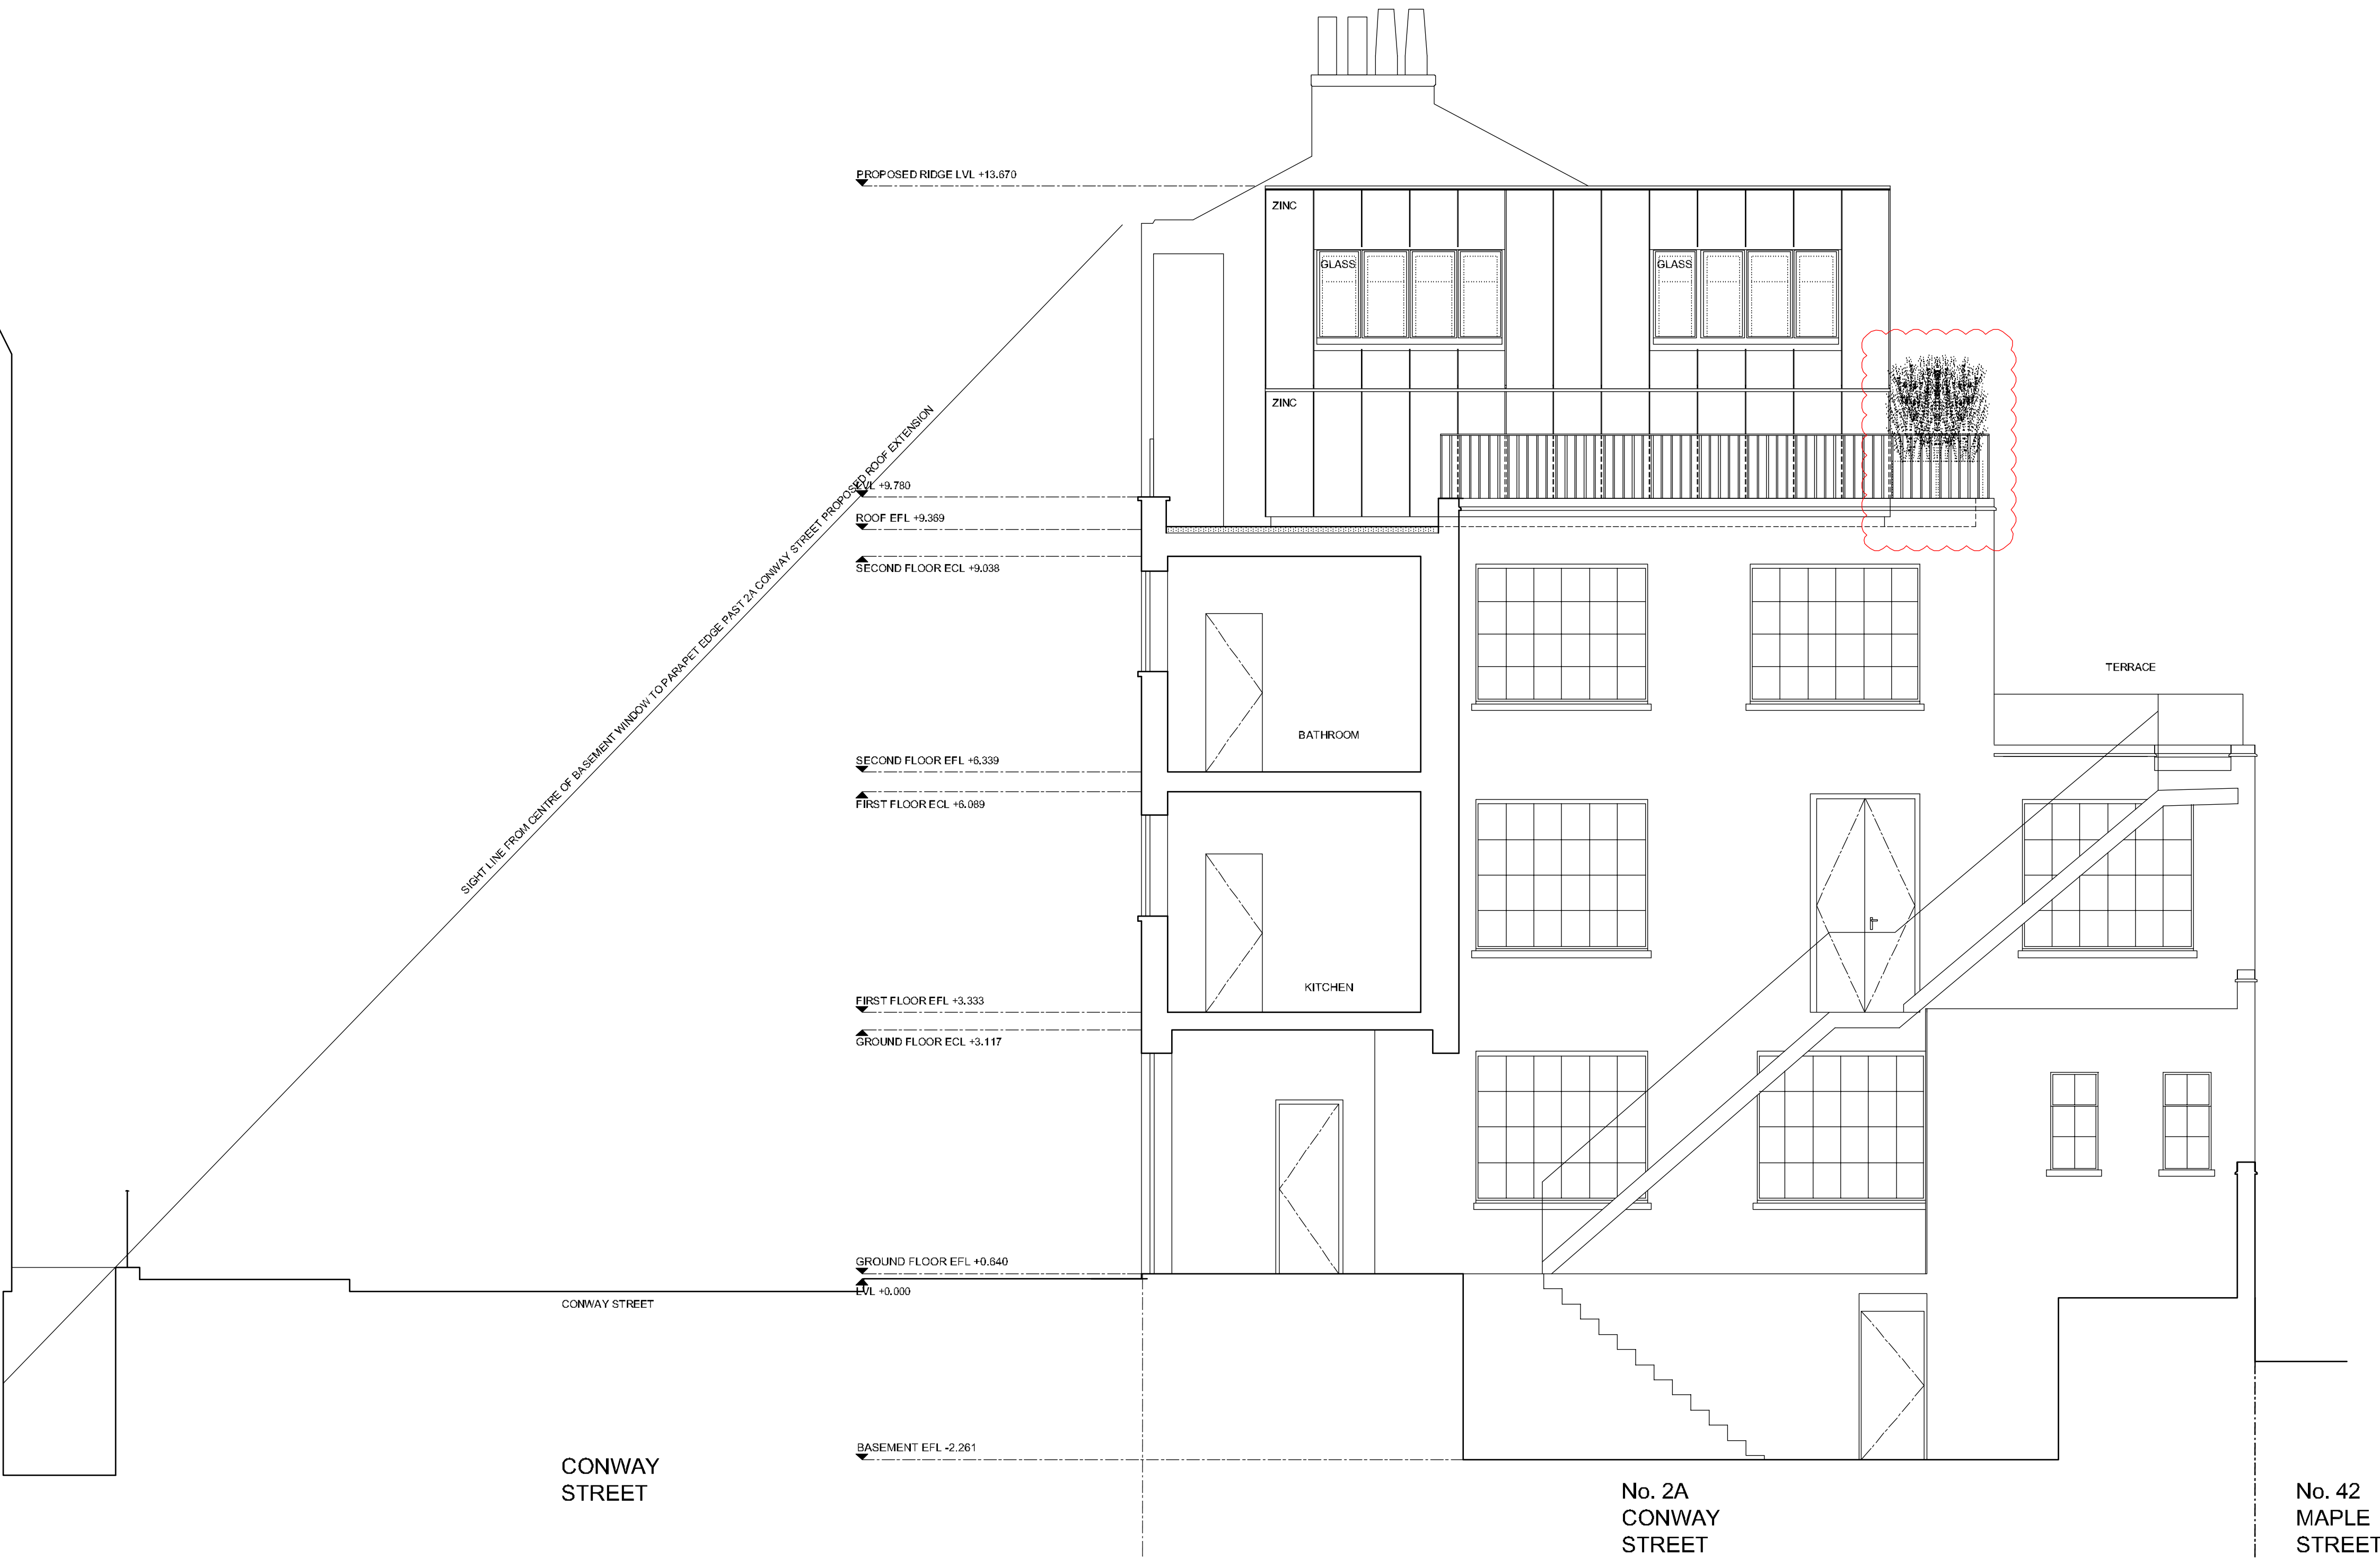

SIDE ELEVATION/SECTION DD

PROPOSED SIDE ELEVATION/SECTION DD - 1:50 @ A1 & 1:100 @ A3

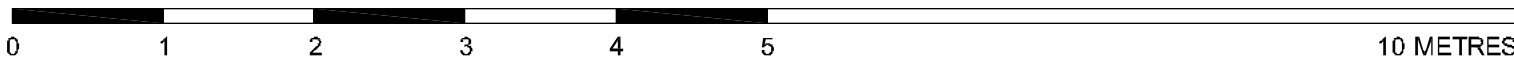

| | | | | |
|----|--------|------------------------|----|----|
| P2 | 140320 | REVISED PLANNING ISSUE | CF | CT |
| P1 | 131211 | PLANNING ISSUE | CF | CT |

| REV | DATE | DESCRIPTION | DWN | CHD |
|-----|------|-------------|-----|-----|
|-----|------|-------------|-----|-----|

ADDRESS
2A CONWAY STREET
LONDON
W1T 6BA

TITLE
PROPOSED SIDE
ELEVATION / SECTION DD

STATUS
PLANNING



SCALE
1:50@A1 & 1:100@A3

DATE
OCTOBER 2013

PROJECT No.
850 (08)

DWG
312

REV
P2

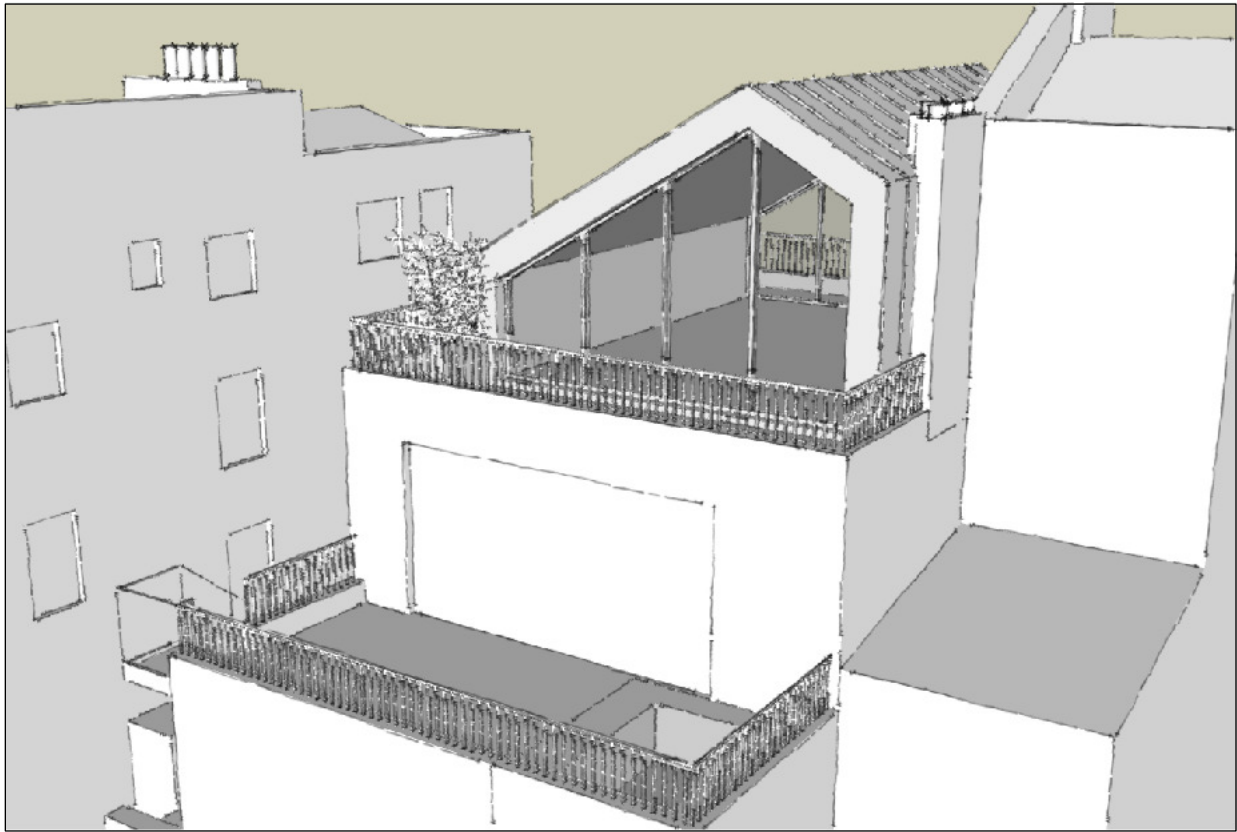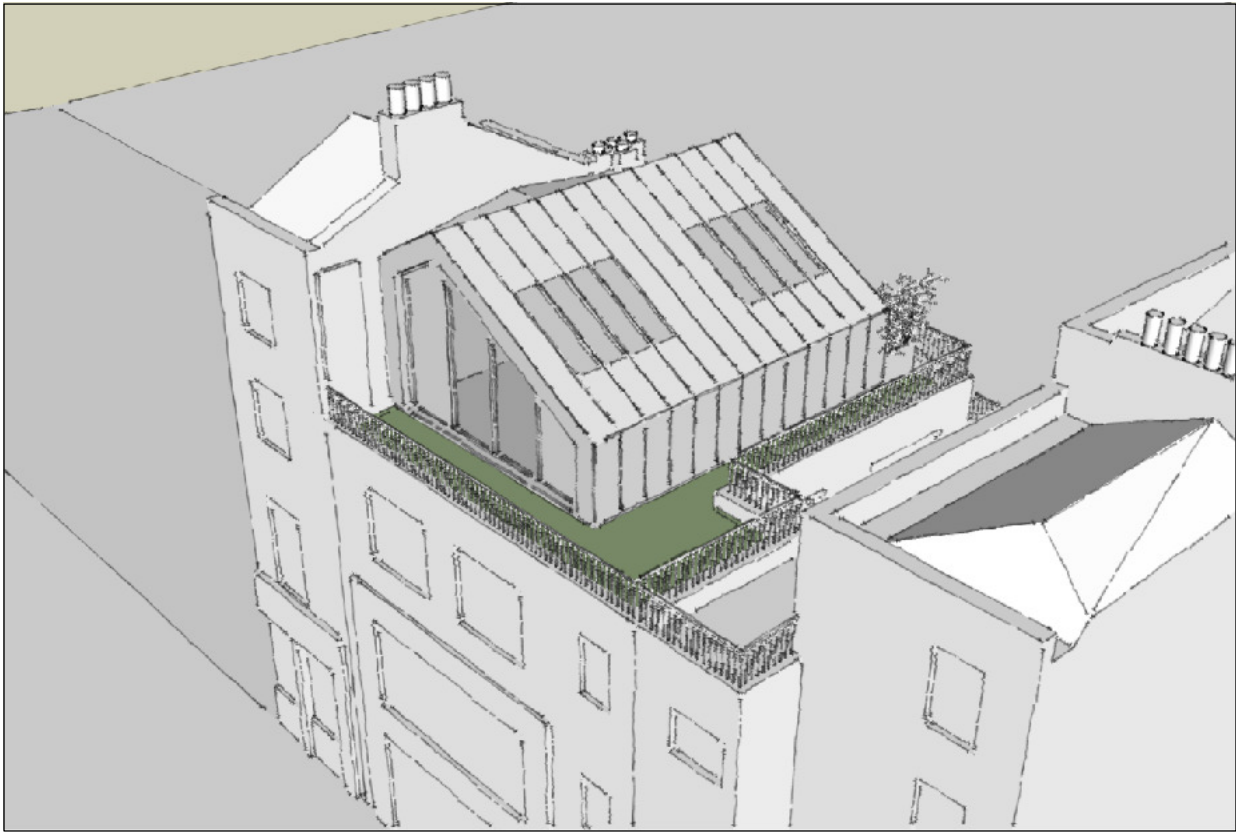

PROPOSED VIEWS -NOT TO SCALE



TREVOR | LAHIFF ARCHITECTS

GENERAL
99 Kensington, London SE15 8QU
0203 778 81 00 20 21
WWW.TREVORLAHIFF.COM
T +44 (0)20 7737 6181
F +44 (0)20 7328 0319

CLIENT
EPPONNEE RAE LTD

- TREVOR | LAHIFF ARCHITECTS
- 1. Do not make any changes to the drawings without the written consent of the architect. Any changes made without the written consent of the architect shall be at the client's risk and the architect shall not be responsible for any errors or omissions in the drawings.
 - 2. The drawings are to be used for the purpose of the design only and are not to be used for any other purpose without the written consent of the architect.
PROPOSED

| | | | | |
|----|--------|--------------------------|----|----|
| R2 | 140320 | REVISED PLANS & SECTIONS | CP | CP |
| R1 | 131211 | PLANS & SECTIONS | CP | CP |

| | | | | |
|-----|------|-------------|----|------|
| REV | DATE | DESCRIPTION | BY | CHKD |
|-----|------|-------------|----|------|

ADDRESS
2A CONWAY STREET
LONDON
W1T 6BA

TITLE
PROPOSED VIEWS

| | | | |
|-------------|--------------|-----------|-----|
| STATUS | PLANNING | DISMISSED | CP |
| SCALE | NOT TO SCALE | CHANGING | CP |
| DATE | OCTOBER 2013 | DATE | PLV |
| PROJECT NO. | 350 | 350 | 350 |