


3 4 5m


2

0

0

1 2

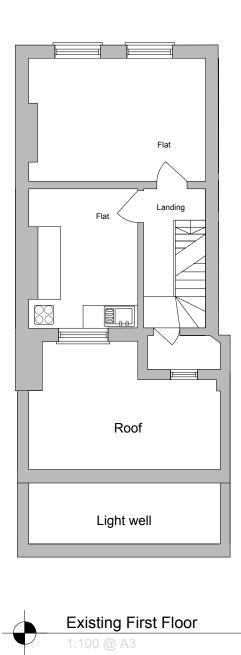

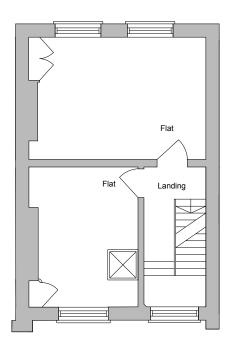





MUI	ГӘу
CLIENT: Pearl & Coutts	
12 Charlotte Place	
Fitsrovia W1T 1SL	
DRAWING TITLE: Existing Floor Plans	
scale: 1:100 @ A3	
DATE: October 2018	
status: Planning	
DRAWING NUMBER: REV: 981.70-010	ISSUED BY: SM

## Existing Third Floor 1:100 @ A3




<S

Brooks Murray Architects The Arts Building, Morris Place, N4 3JG



hrnn

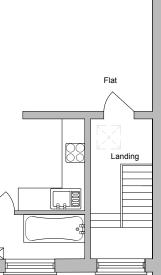

	REV.	AMENDMENT	BY:	DATE
--	------	-----------	-----	------