




CONTRACTORS MUST CHECK ALL DIMENSIONS ON SITE. ONLY FIGURED DIMENSIONS ARE TO BE WORKED FROM. DISCREPANCIES MUST BE REPORTED TO THE ARCHITECT BEFORE PROCEEDING.
 © THIS DRAWING IS COPYRIGHT

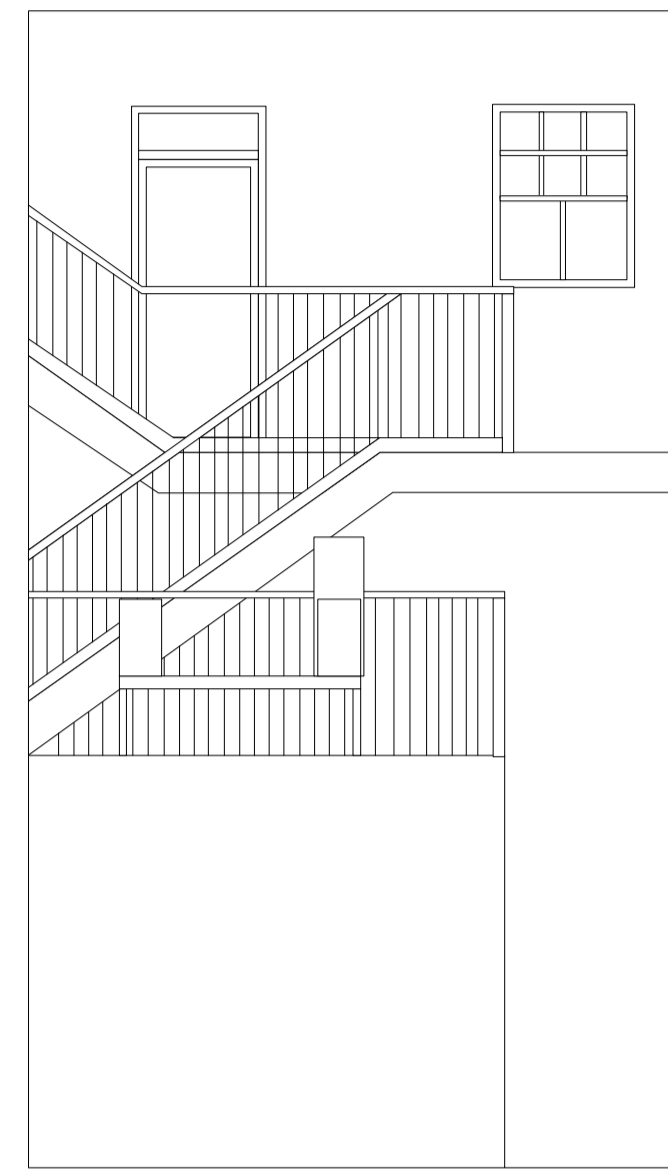


SECTION A-A

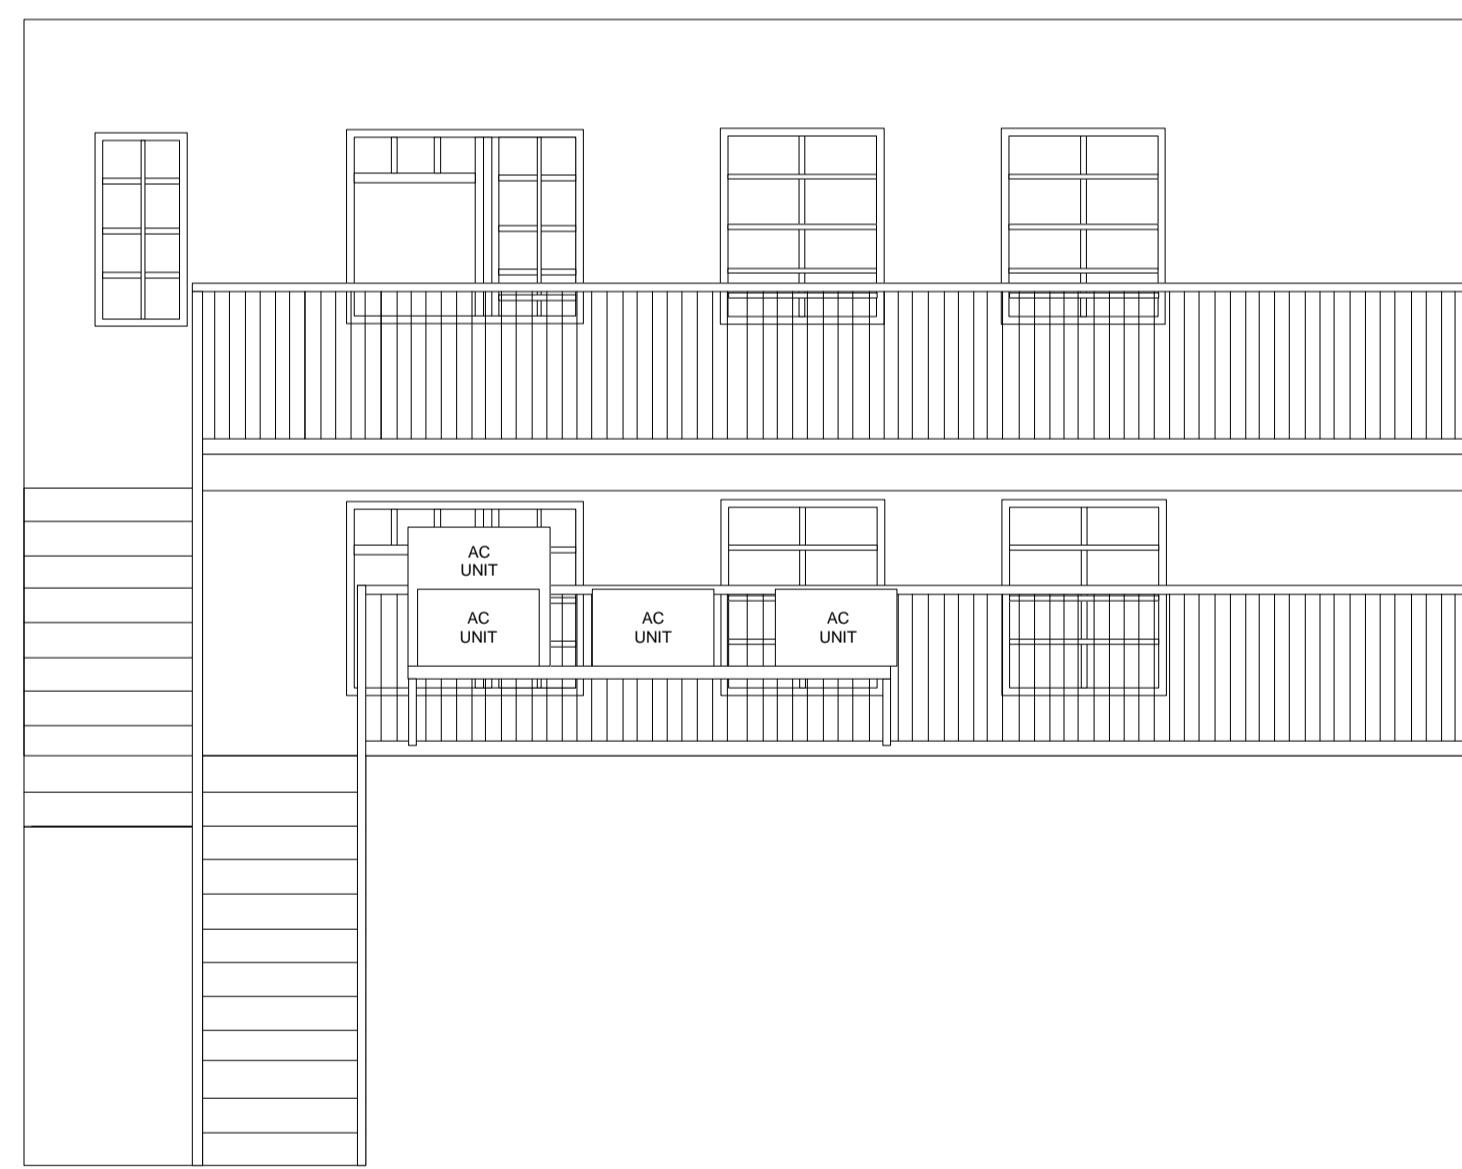

SECTION B-B

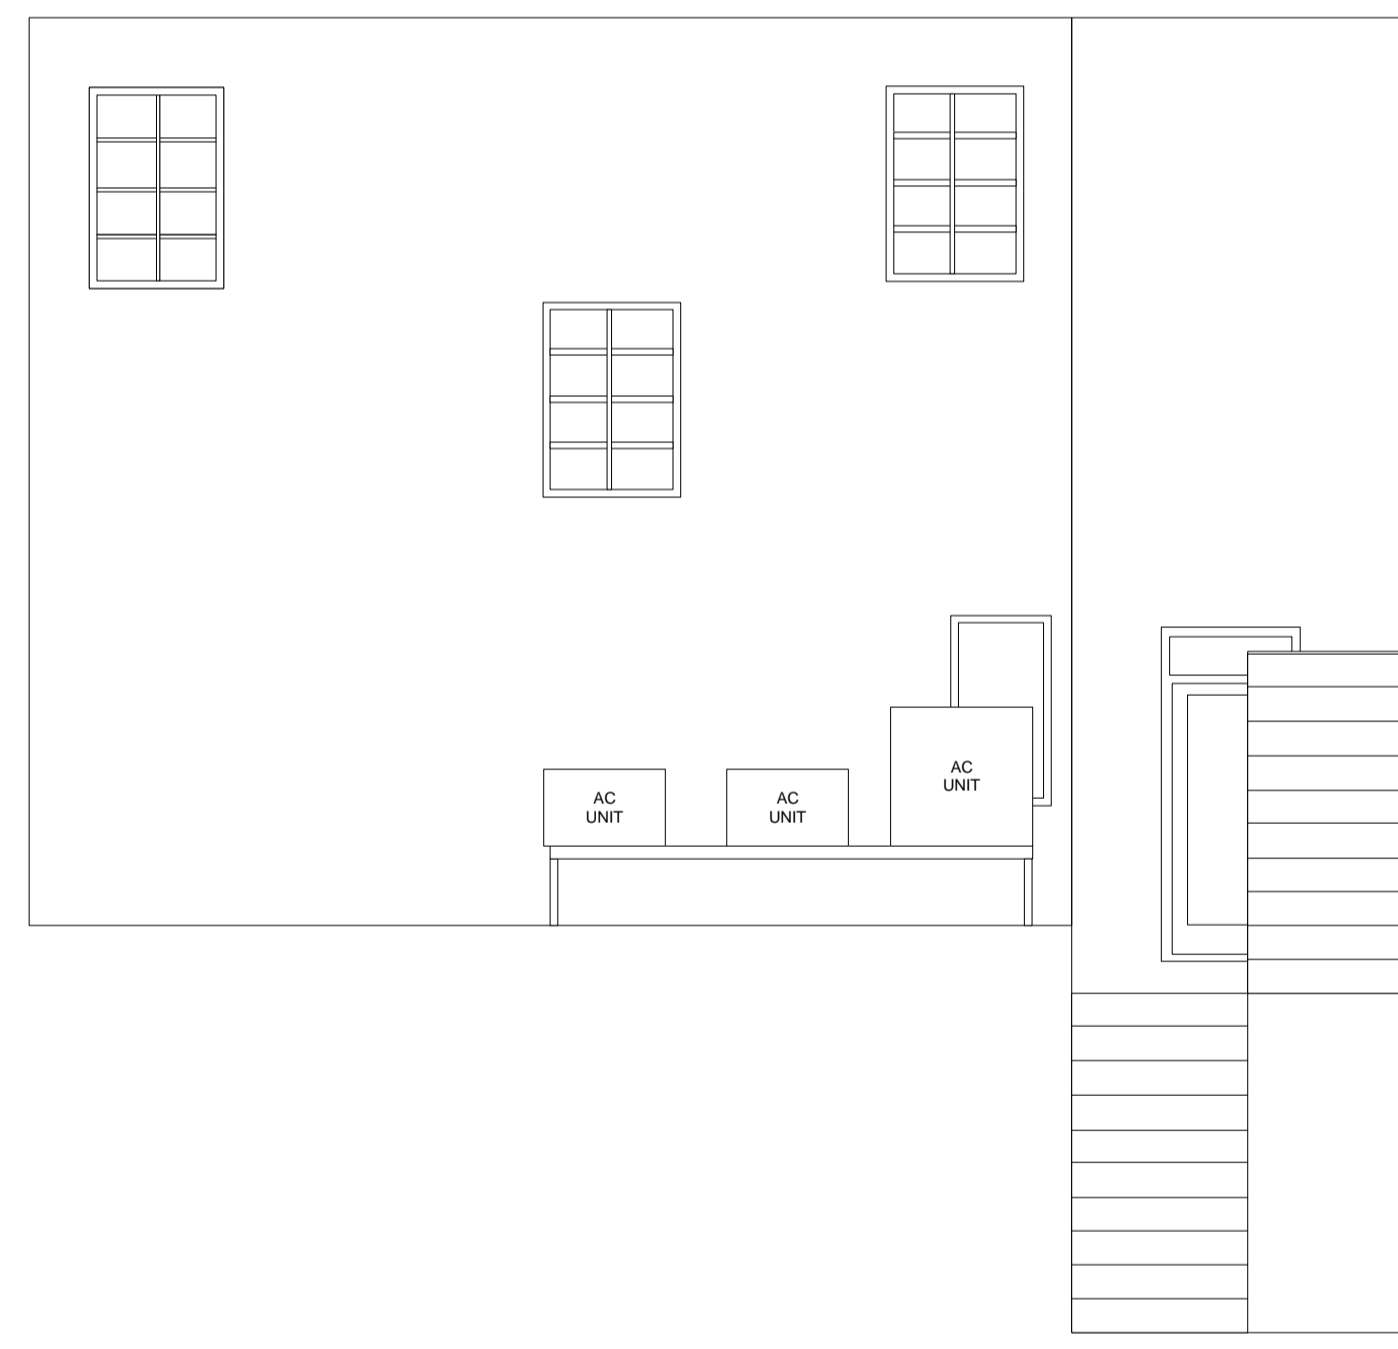

SECTION C-C

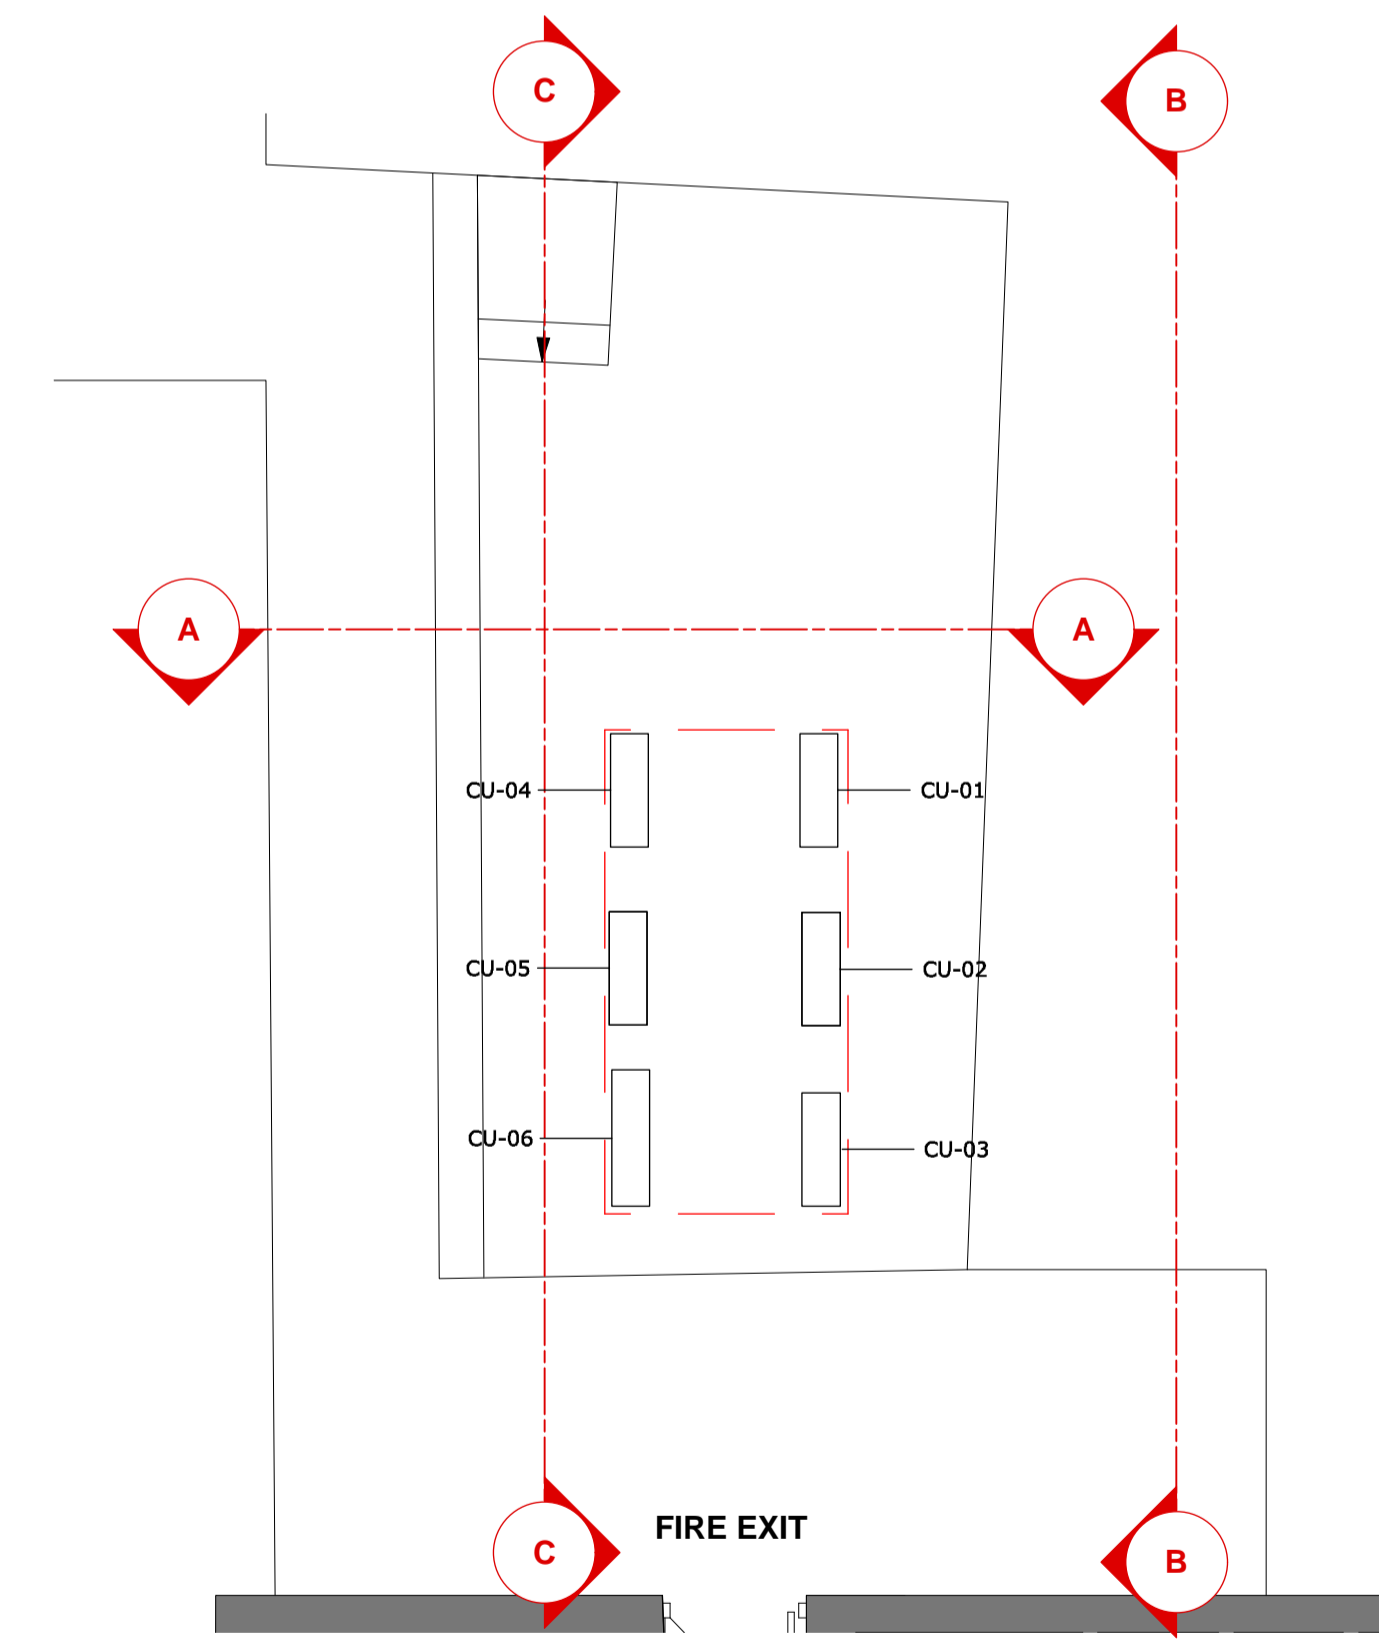

REVISIONS		BRANCH NAME & PREFIX: Name: 49 HEATH STREET, LONDON, NW3 6UF Prefix:		DRAWING TYPE: PLANNING EXISTING / Rear Elevations / External		
SCALE @ A1: 1:25	SCALE @ A3: 1:50	DATE DRAWN: 15/03/2017	STATUS: CD	PROPERTY LOCATION CODE: HA 07	DRAWING REF NO: EX.01.E3	REV. -
DRAWN BY: JM 4AD LONDON	CHECKED BY & DATE: DP 4AD LONDON	JOB REF: 17 045	Draft / Approved			