


0 1 2 5 m

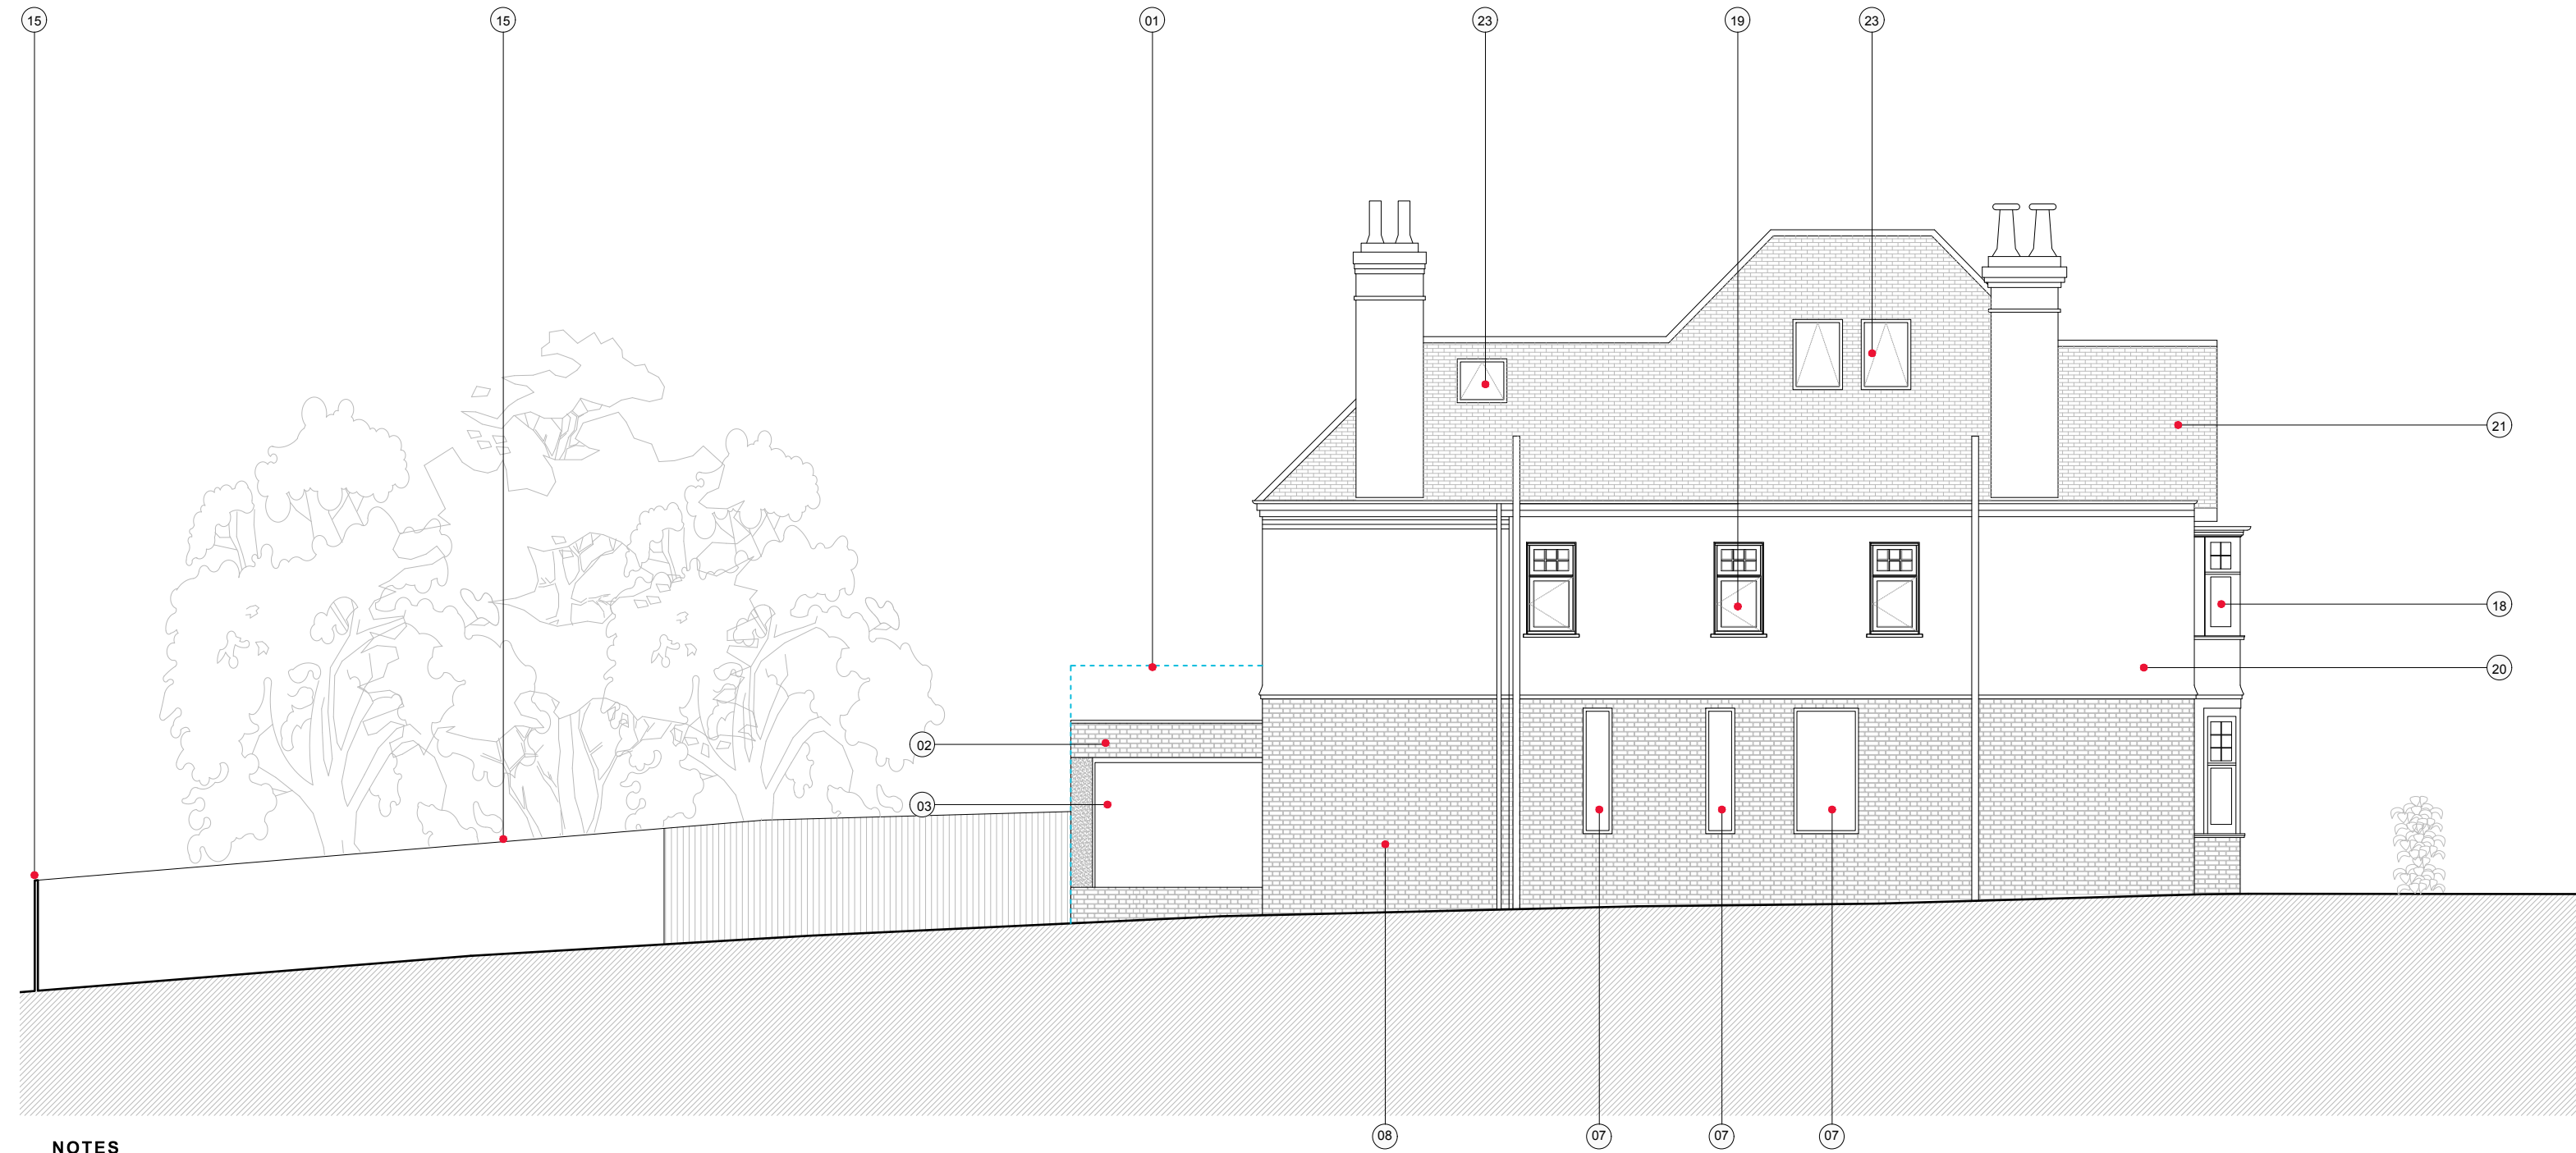

NOTES

1. Line of existing permission 2015/6734 (in blue)
2. Brickwork to match existing
3. Proprietary aluminum glazed screens fixed & sliding by Schüco or similar powder coated colour TBC
4. Permeable hard landscaping to patio area
5. Steps to match patio finish
6. Hardwood timber framed french door. Fenestration to match existing
7. New windows finished in obscured satin glazing to both flank elevation (non openable).
8. Brick slips or refaced existing brickwork. All to match existing.
9. Timber security screened gate to replace existing
10. Timber security screen with dual access gate
11. Permeable hard landscaping to front garden
12. New front door to match original
13. Reinstate new hedge box or similar to front boundary
14. Permeable brick paviors to shared ownership area

15. New feather edged fencing to all rear boundary conditions
16. Green sedum roof by Blackdown Horticultural or similar
17. Structural glazed rooflight
18. Existing windows to be replaced with new double glazed timber casement windows to match those to the front elevation
19. Reposition double glazed timber casement windows to match those to the front elevation
20. Replace existing damaged stucco/render with new to all elevation to match existing.
21. Replace existing clay roof tiles with reclaimed clay roof tiles to match existing
22. Replace existing lead work to existing rear dormer; cheeks and roof to front baywindow.
23. New conservation type rooflight

C L A R K E
P E N M A N

UNIT 11 OLD DAIRY COURT
17 CROUCH HILL
LONDON N4 4AP
0207 263 7121

Project	David & Fiona Lewis 10 Clorane Garden London, NW3 7PR	Project No. 6254
Date	AUGUST 2018	Drawing No. 6254_03_133
Scale / Format	1:100 @ A3	
Drawing Name	PROPOSED ELEVATION 4 // EAST	PLANNING
Option	-	