




Ground Floor Flat with  
Proposed Roof Terrace

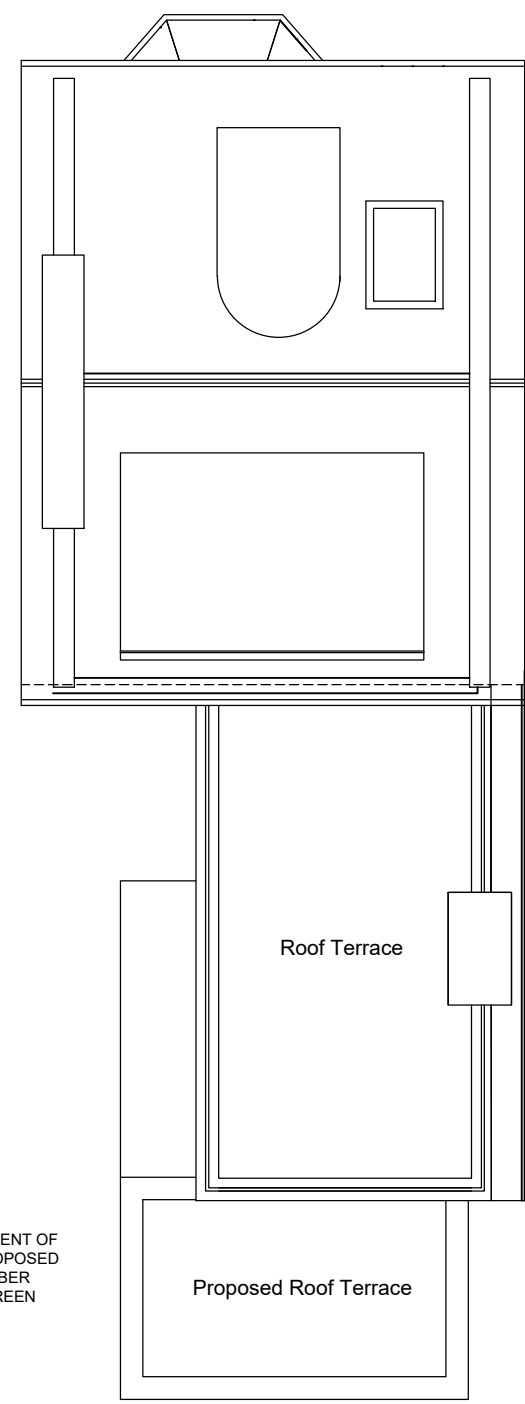


Roof Plan

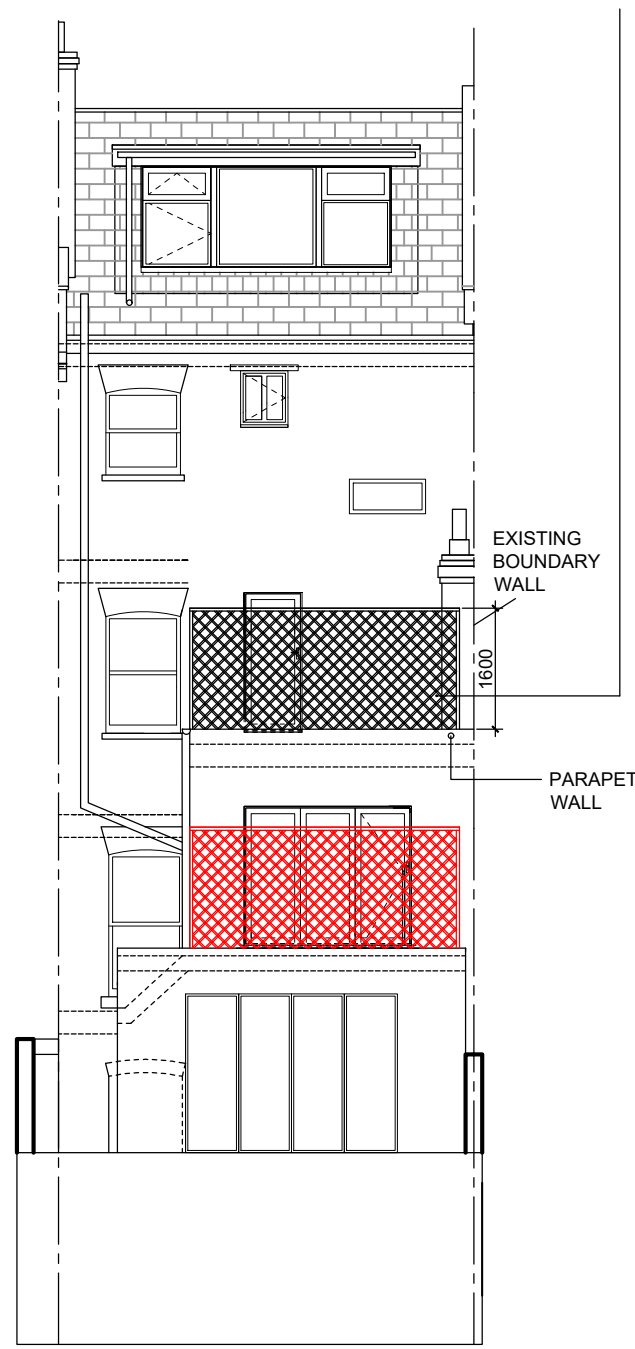


Proposed Rear Elevation

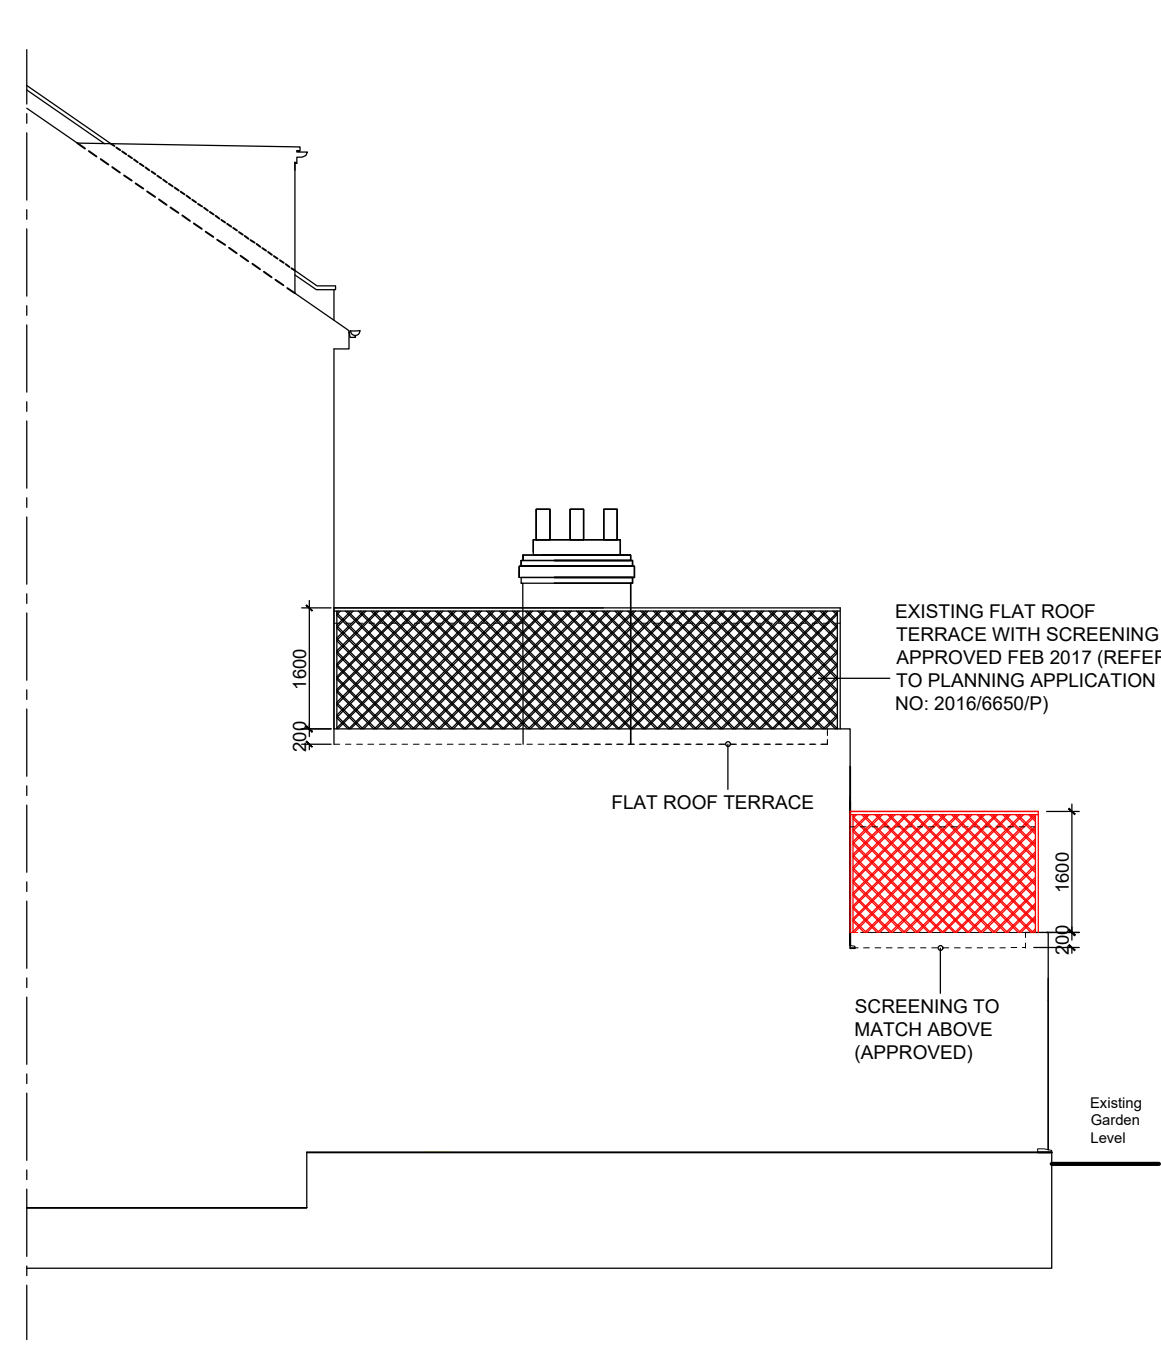

Side Elevation

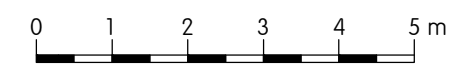

**INFORMATION:**  
© This drawing is copyright. Figured dimensions only to be taken from this drawing. All dimensions to be checked on site. Architects to be informed immediately of any discrepancies before work proceeds

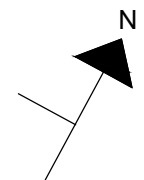

EXISTING FLAT ROOF AND  
RAISED PARAPET WALL WITH  
RAILINGS TO MATCH  
NEIGHBOURS ROOF TERRACE  
AT NO. 156 & 158 IVERSON  
ROAD

EXISTING  
BOUNDARY  
WALL  
1600  
PARAPET  
WALL

EXISTING FLAT ROOF  
TERRACE WITH SCREENING  
APPROVED FEB 2017 (REFER  
TO PLANNING APPLICATION  
NO: 2016/6650/P)  
FLAT ROOF TERRACE  
1600  
200  
SCREENING TO  
MATCH ABOVE  
(APPROVED)  
1600  
200  
Existing  
Garden  
Level

Date 21.05.18	Revision A	Notes: amended plan to show extent of roof terrace to match elevation	Drawing title <b>PROPOSED PLANS AND ELEVATIONS FOR ROOF TERRACE</b>	Job title <b>Proposed Roof Terrace Flat B, First Floor, 160 Iverson Rd. London, NW6 2HH</b>
Scale 1:100	Sheet Size A3	Drawn SP	Checked SN	Date JUNE '17
				Job no 629
				Drawing no PL03
				Revision A