




PREVIOUSLY APPROVED SECOND FLOOR PLAN (NO CHANGE)
(REFERENCE: 2015/4296/P)

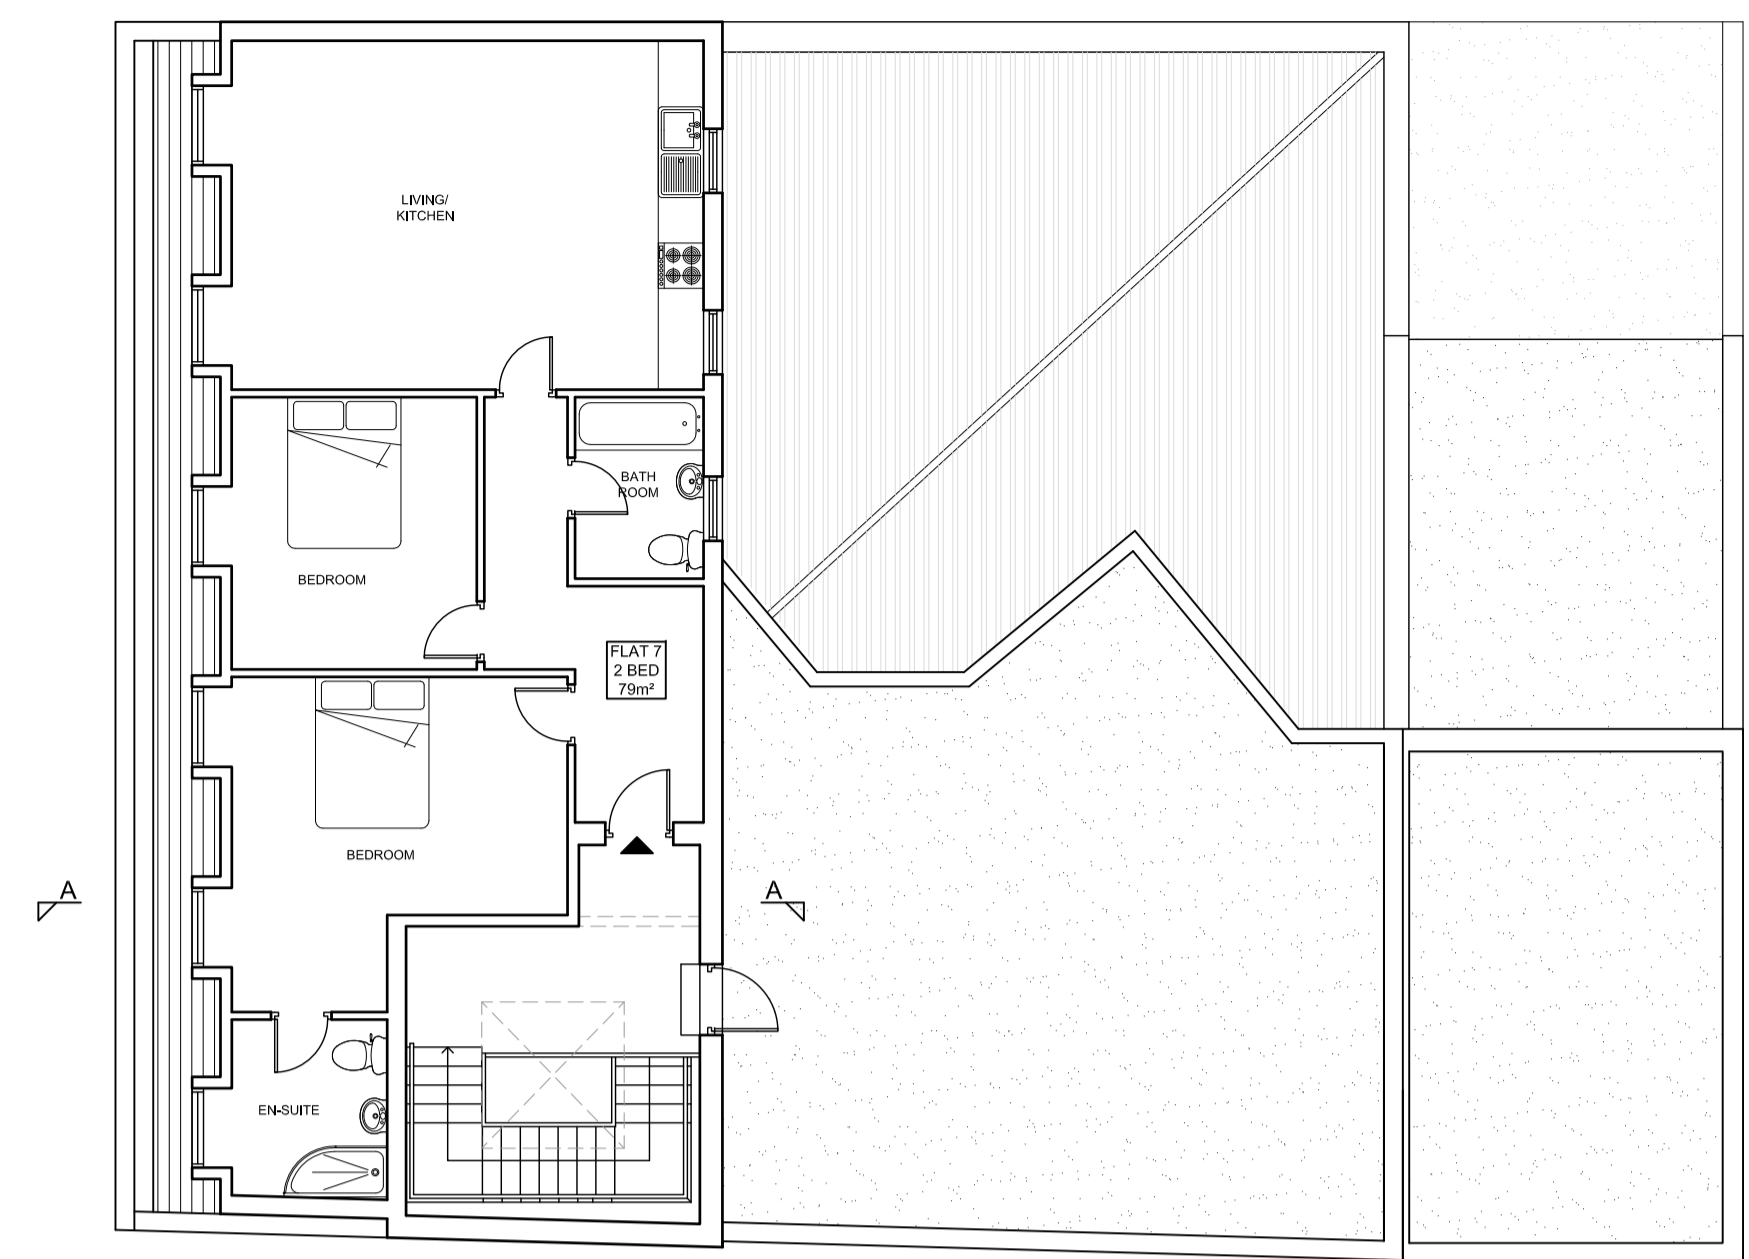

PREVIOUSLY APPROVED THIRD FLOOR PLAN
(REFERENCE: 2015/4296/P)

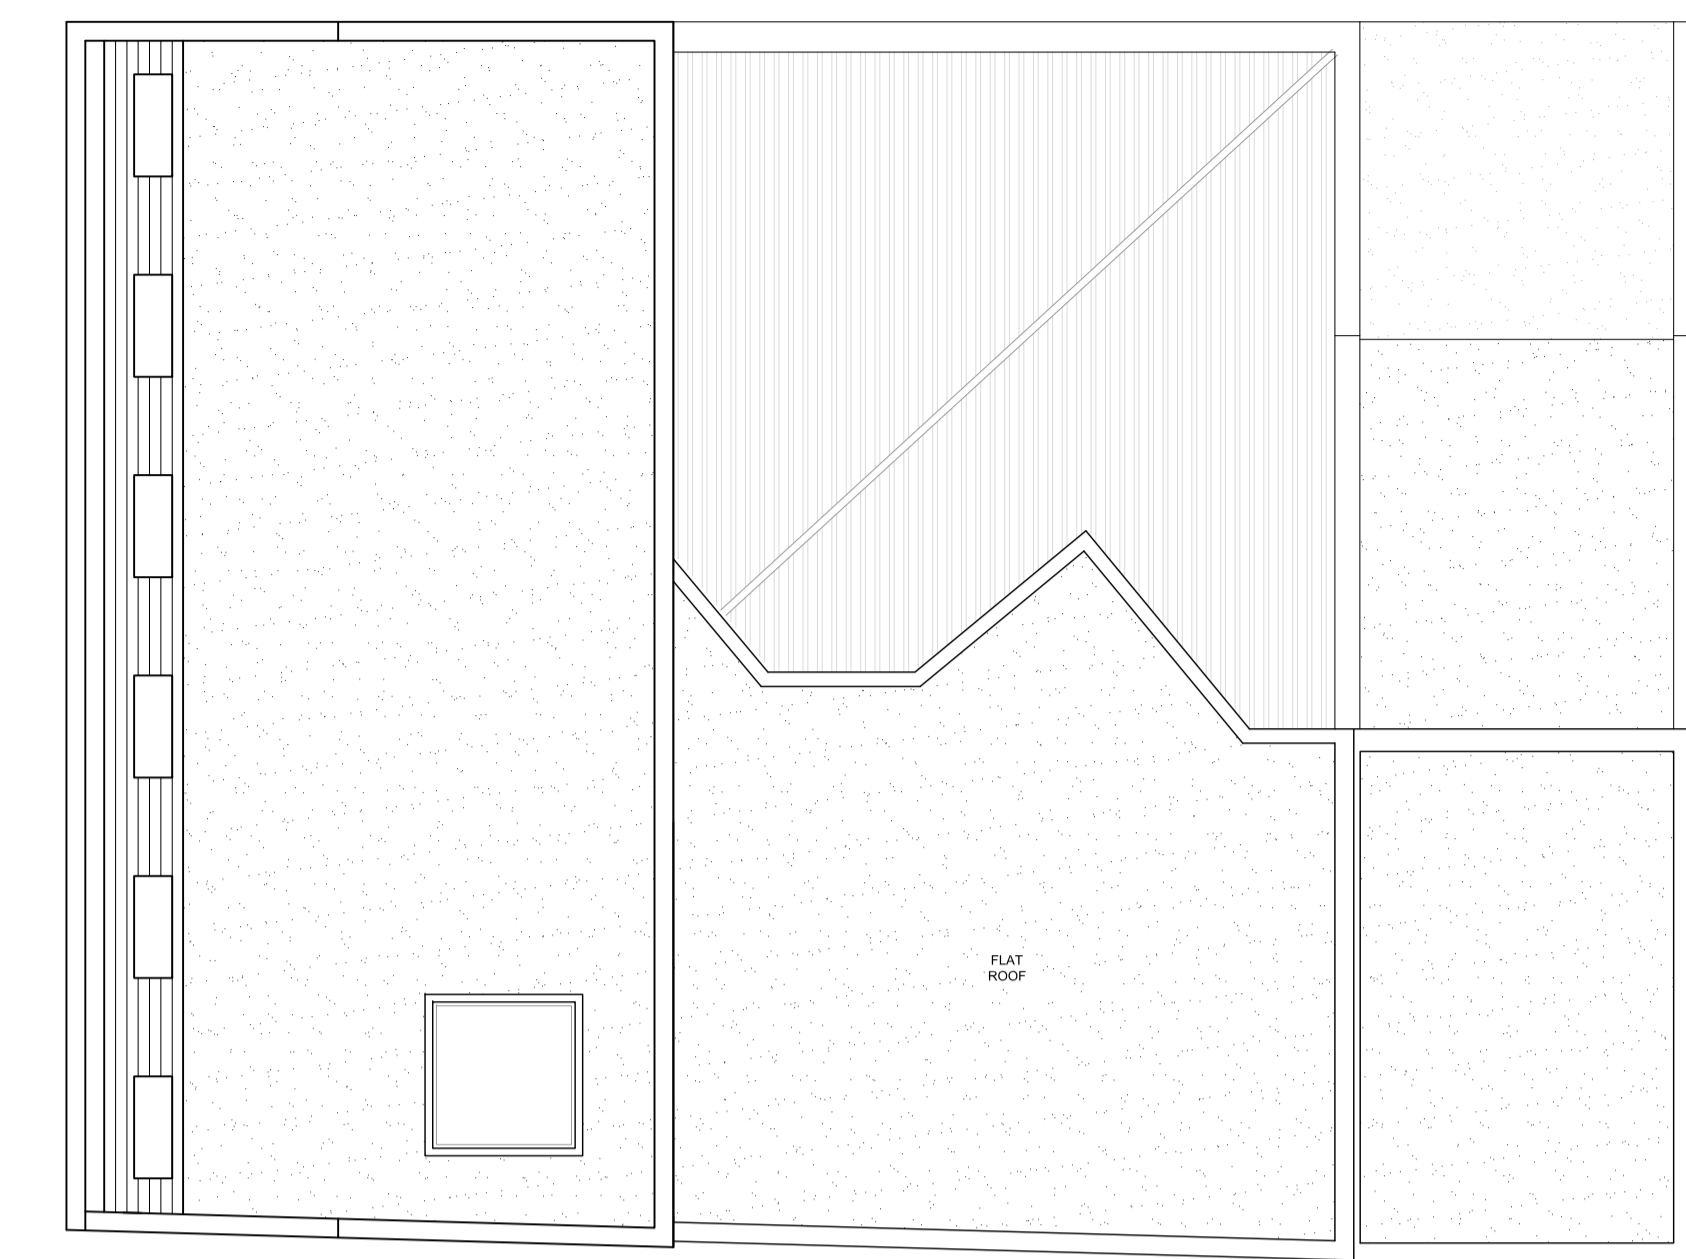

PREVIOUSLY APPROVED ROOF PLAN
(REFERENCE: 2015/4296/P)

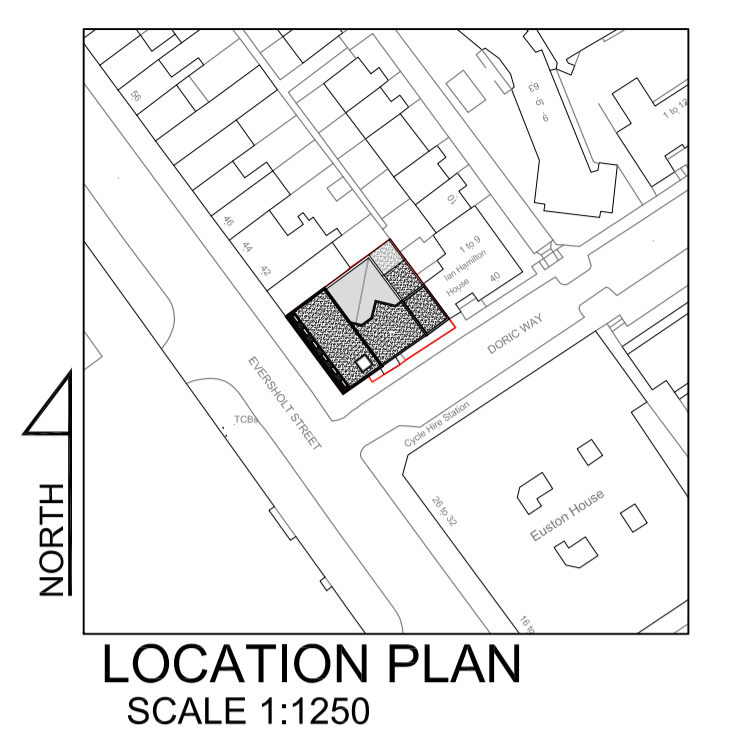

LOCATION PLAN
SCALE 1:1250




PREVIOUSLY APPROVED FRONT ELEVATION
(REFERENCE: 2015/4296/P)




PREVIOUSLY APPROVED SIDE ELEVATION
(REFERENCE: 2015/4296/P)


PREVIOUSLY APPROVED APPLICATION - REFERENCE: 2015/4296/P

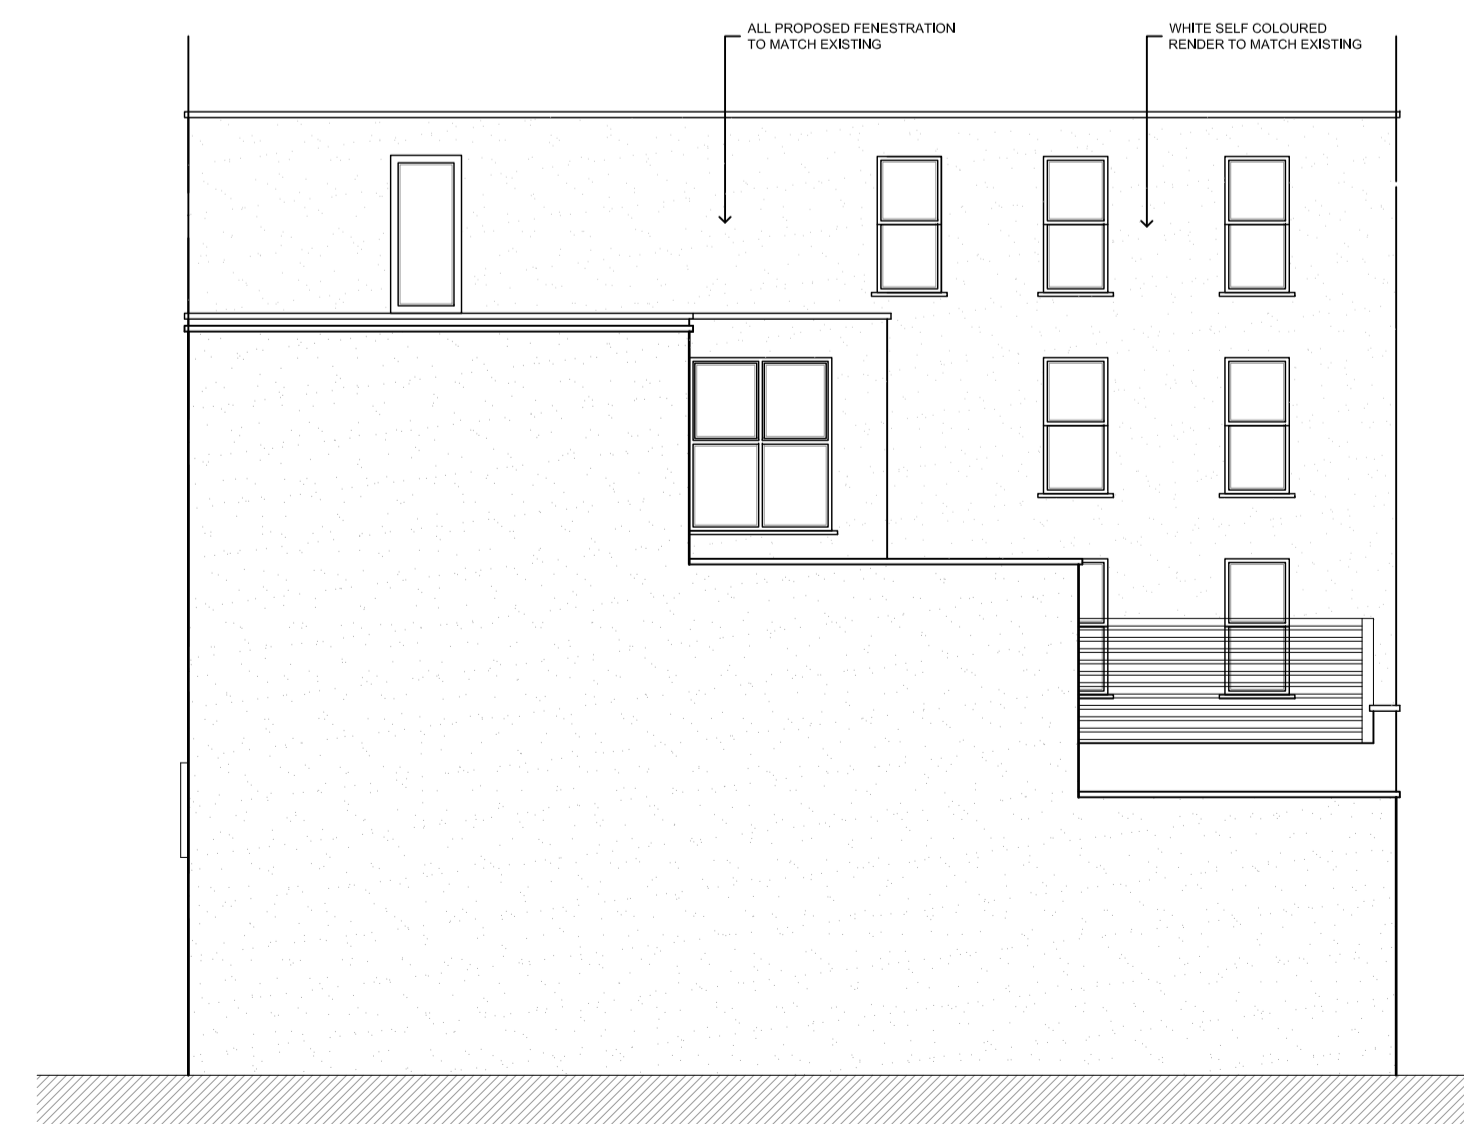

PREVIOUSLY APPROVED REAR ELEVATION
(REFERENCE: 2015/4296/P)

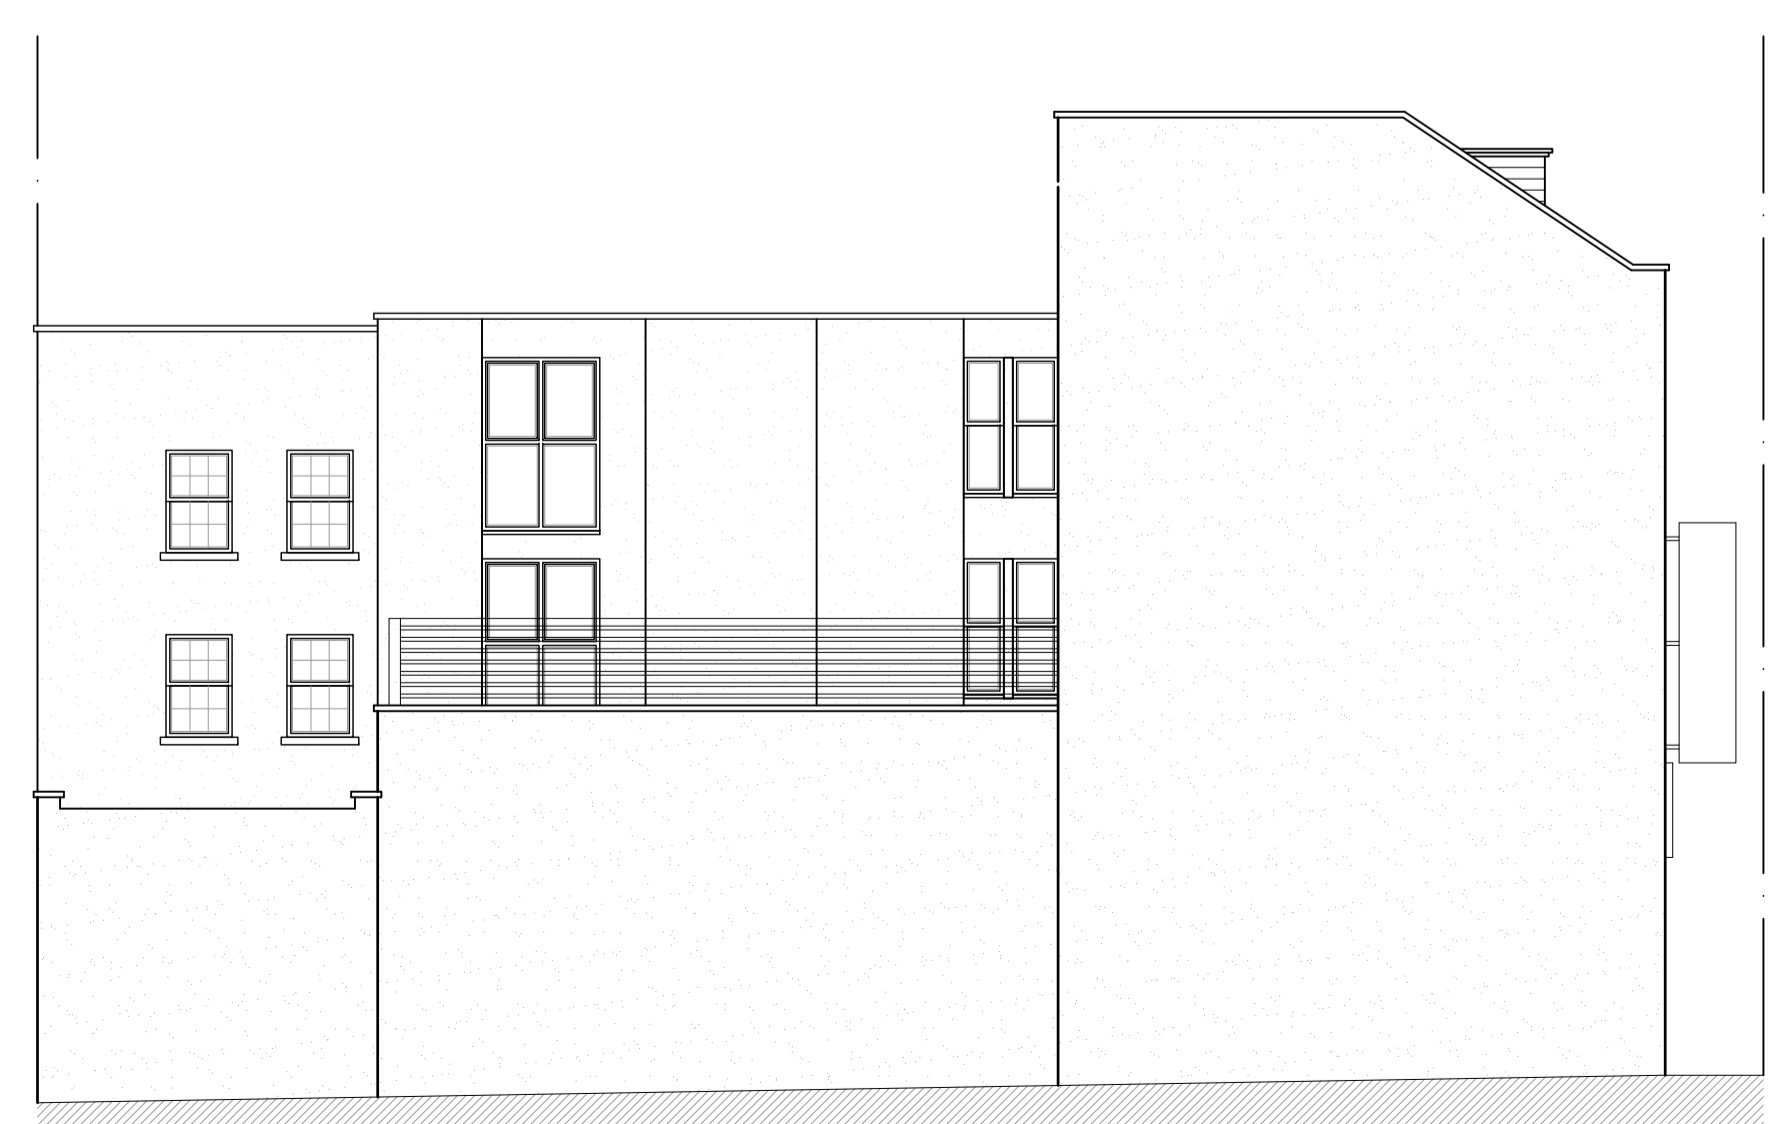

PREVIOUSLY APPROVED SIDE ELEVATION
(REFERENCE: 2015/4296/P)

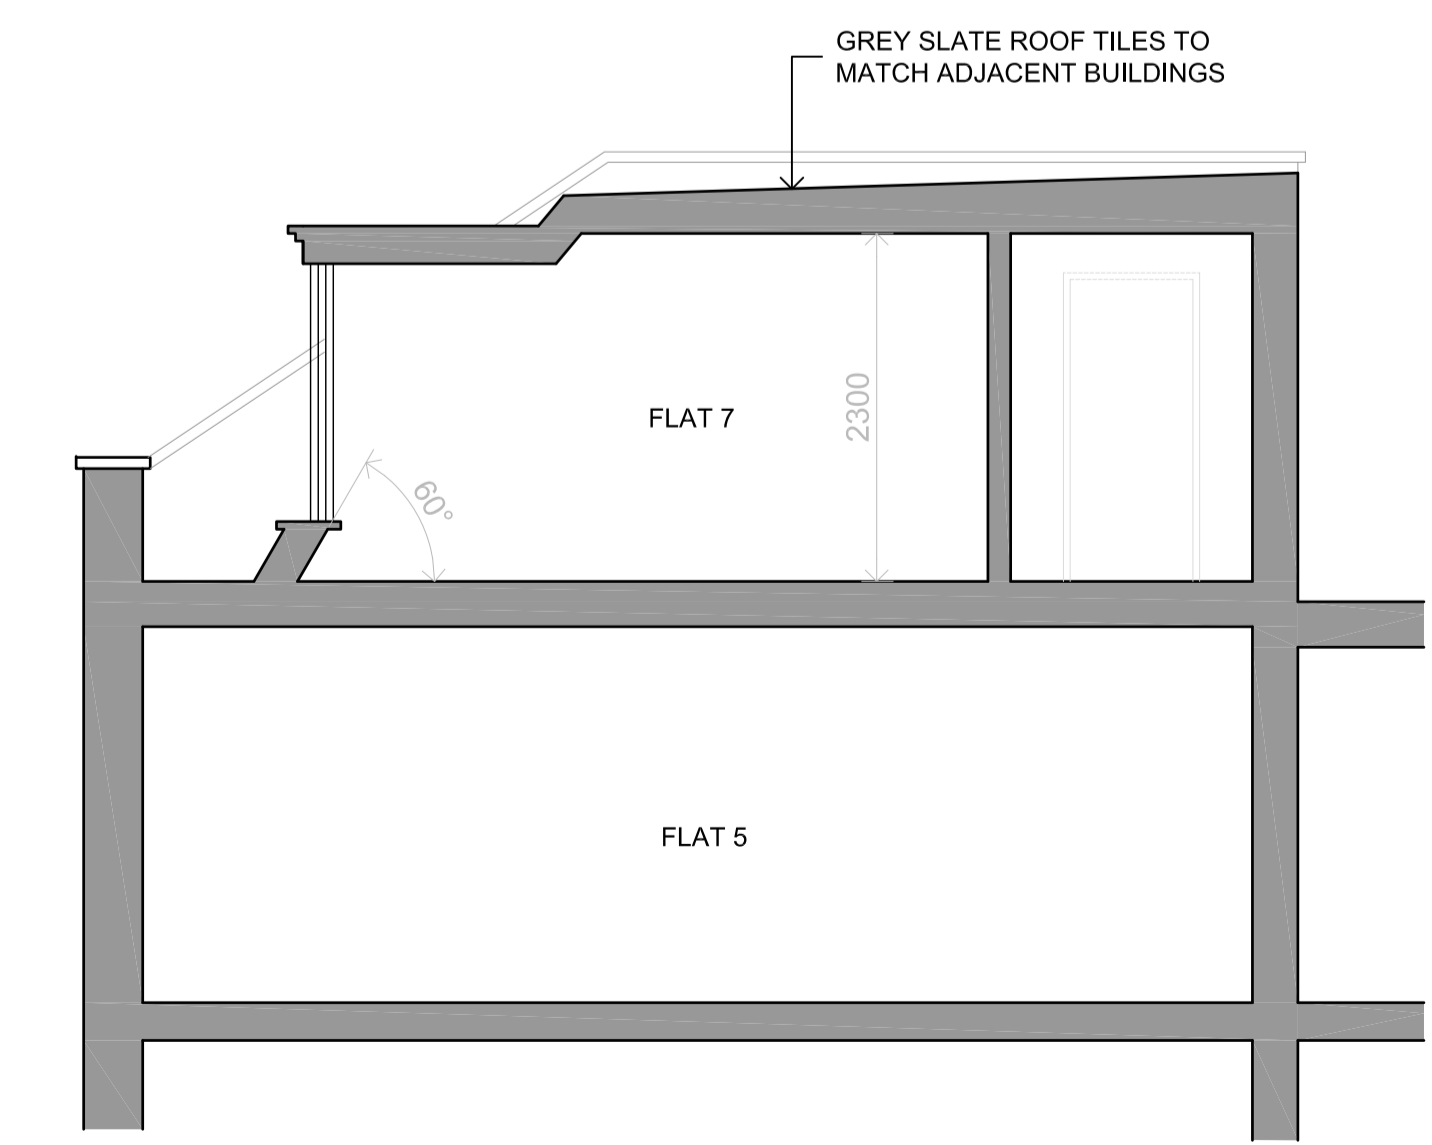

PREVIOUSLY APPROVED SECTION A-A
(REFERENCE: 2015/4296/P)

Rev.	Date	DESCRIPTION	BR
A	18.07.18	SECTIONS AMENDED	BR

Client
TRANSEUR PROPERTIES LTD.

Project Title
PROPOSED THIRD FLOOR EXTENSION
34-38 EVERSOLT STREET, LONDON, NW1 1DA
Drawing Title

Card File	Sheet Size	Scale
P003	A1	1:100
Drawn by	Drawing Date	Approved by
BR	AUG 2017	NJ
Project No.	Drawing No.	Revision
1528	P202	A

SCP ARCHITECTS LTD

ARGYLE HOUSE,
JOEL STREET,
NORTHWOOD HILLS,
MIDDLESEX, HA6 1NW.
telephone : 01923 840077
fax : 01923 840078

This drawing is property of SCP Architects Ltd © and must not be copied or otherwise reproduced. All dimensions must be checked on site before commencing work. No dimensions to be scaled from this drawing. This drawing was produced using AutoCad 2006.

PLANNING ISSUE