

PLANNING




NOTE  
Do not scale from this drawing. All dimensions and levels must be checked and verified on site by contractor, specialist, manufacturer prior to commencement of work and discrepancies must be reported to Architecture and Design Practice Ltd in writing before proceeding.

The design materials, specification are copyright protected and must not be copied or transmitted without our prior written permission. Copyright infringements shall be legally enforced and pursued.

Client is responsible for all aspects relating to the Party Wall etc. Act 1996.


Contractor is responsible for all aspects relating to CDM Regulations.

Works should not commence before a Building Control approval is received. Client bears full responsibility for alterations due to commencement of works prior to approval. This drawing is intended to illustrate the proposal only and cannot be used for construction purposes without further information.

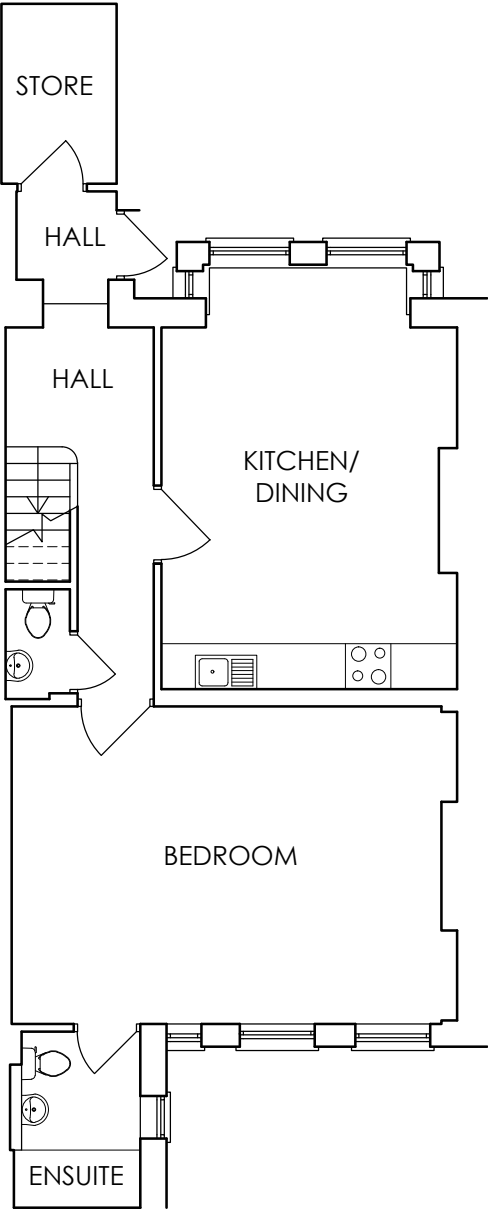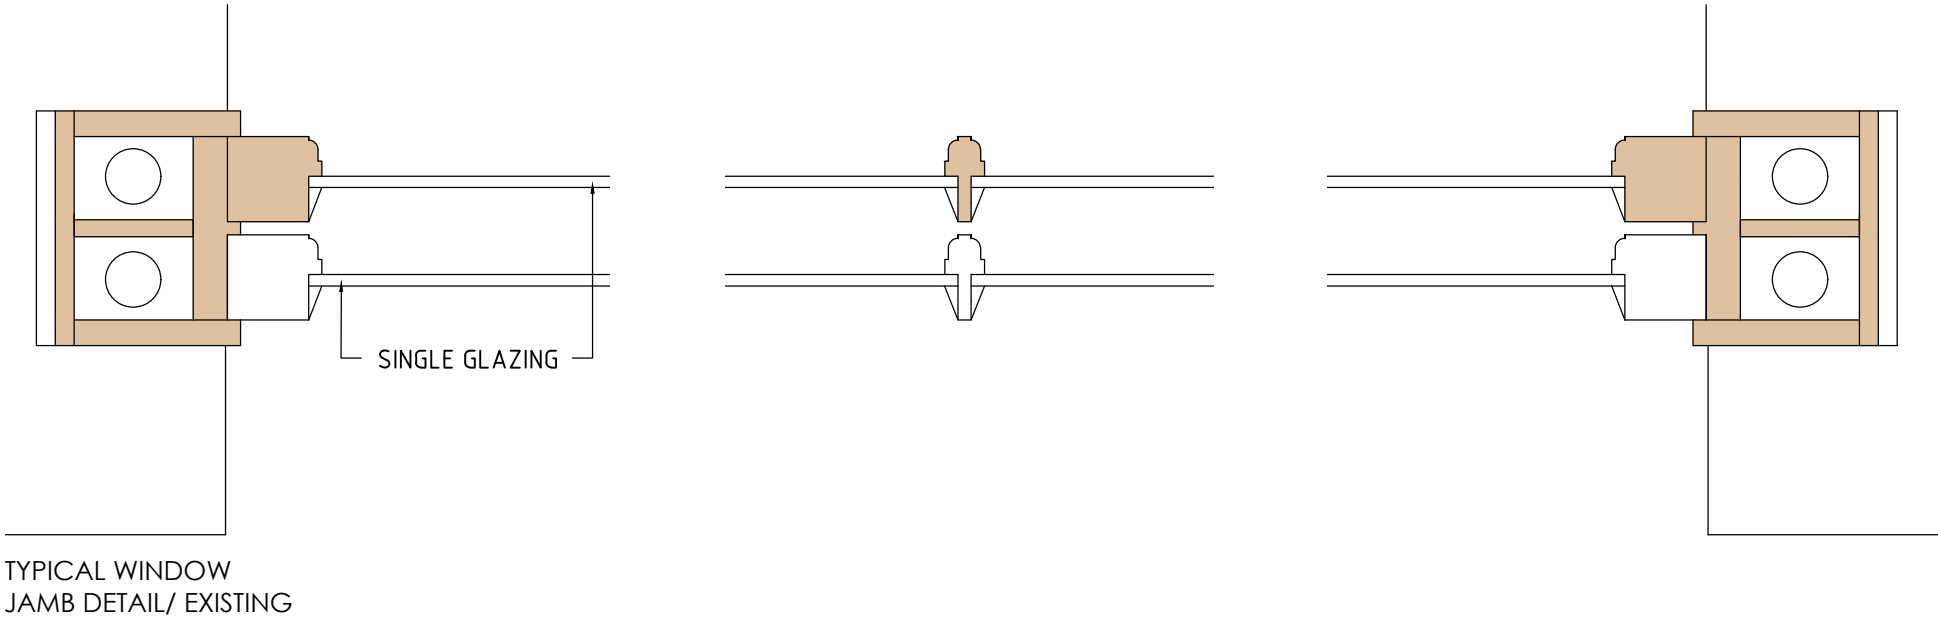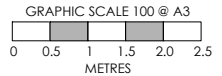


BASEMENT PLAN


(ALL WINDOWS TO MATCH EXISTING)

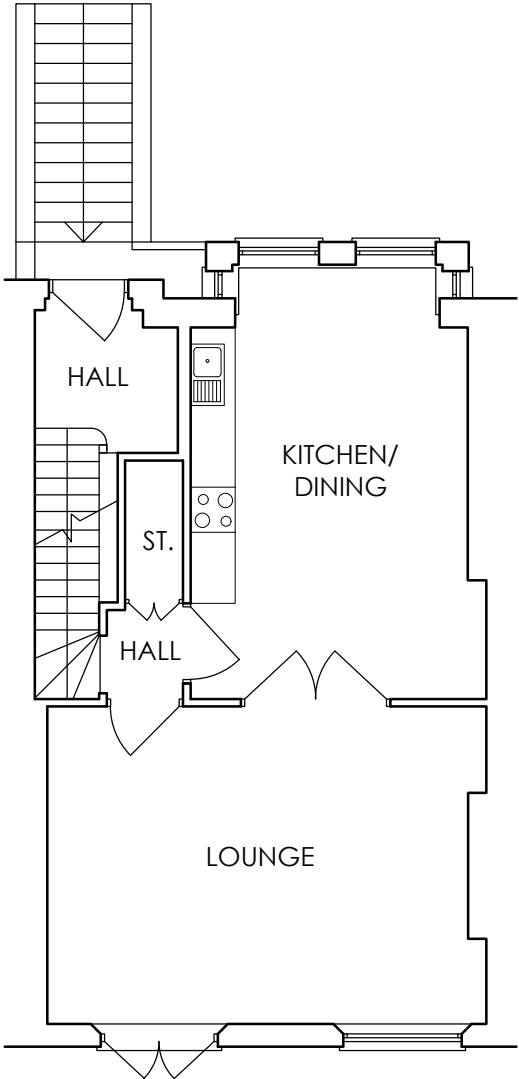


GROUND FLOOR PLAN

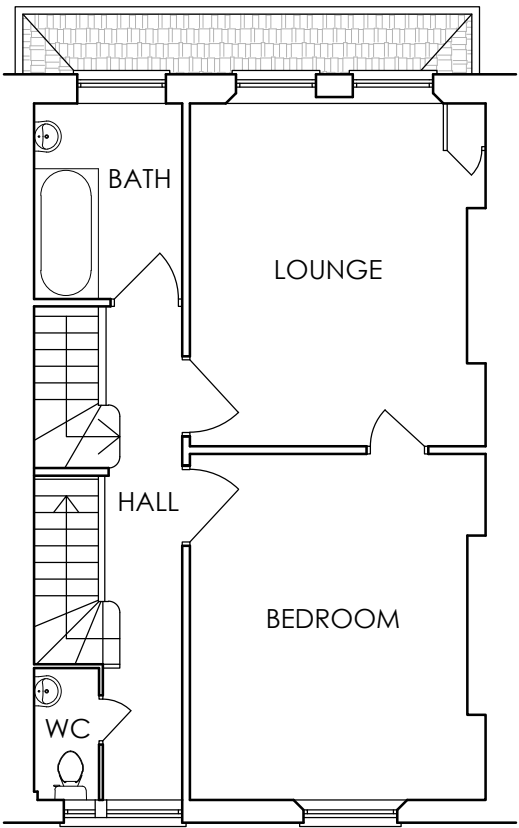

FIRST FLOOR PLAN

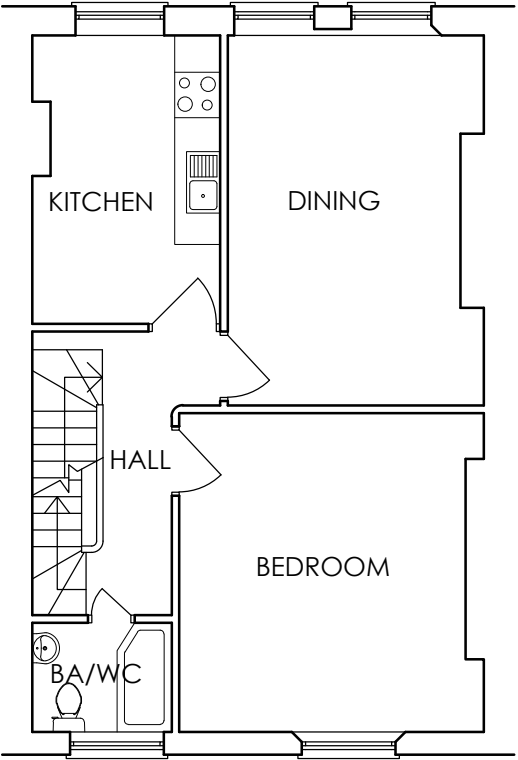

SECOND FLOOR PLAN

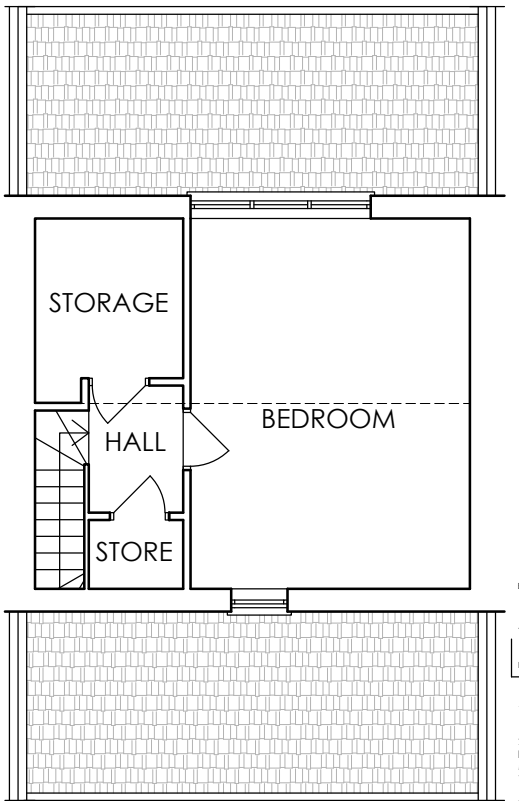

LOFT FLOOR PLAN

B	AMENDED AS REQUESTED BY PLANNING OFFICER	OCT '18
A	EXISTING DETAIL SHOWN AS REQUESTED BY PLANNING OFFICER	SEP '18
REF	REVISION	DATE

Architecture & Design  
**PRACTICE**  
2 RICHMOND ROAD  
ISLEWORTH  
MIDDLESEX  
TW7 7BL  
T 020 8061 9976  
E info@ad-p.co.uk

**adp**  
Architecture & Design  
**PRACTICE**

PROJECT  
30 DENNING ROAD,  
HAMPSTEAD NW3 1SU

DRAWING TITLE  
EXISTING FLOOR PLANS

SCALE  
1:50 @ A1/ 1:100 @ A3  
DRAWING No  
30DR-301-00B

DATE  
AUG'18