



NOTE  
Do not scale from this drawing. All dimensions and levels must be checked and verified on site by contractor, specialist, manufacturer prior to commencement of work and discrepancies must be reported to Architecture and Design Practice Ltd in writing before proceeding.

The design materials, specification are copyright protected and must not be copied or transmitted without our prior written permission. Copyright infringements shall be legally enforced and pursued.

Client is responsible for all aspects relating to the Party Wall etc. Act 1994.


Contractor is responsible for all aspects relating to CDM Regulations.

Works should not commence before a Building Control approval is received. Client bears full responsibility for alterations due to commencement of works prior to approval. This drawing is intended to illustrate the proposal only and cannot be used for construction purposes without further information.

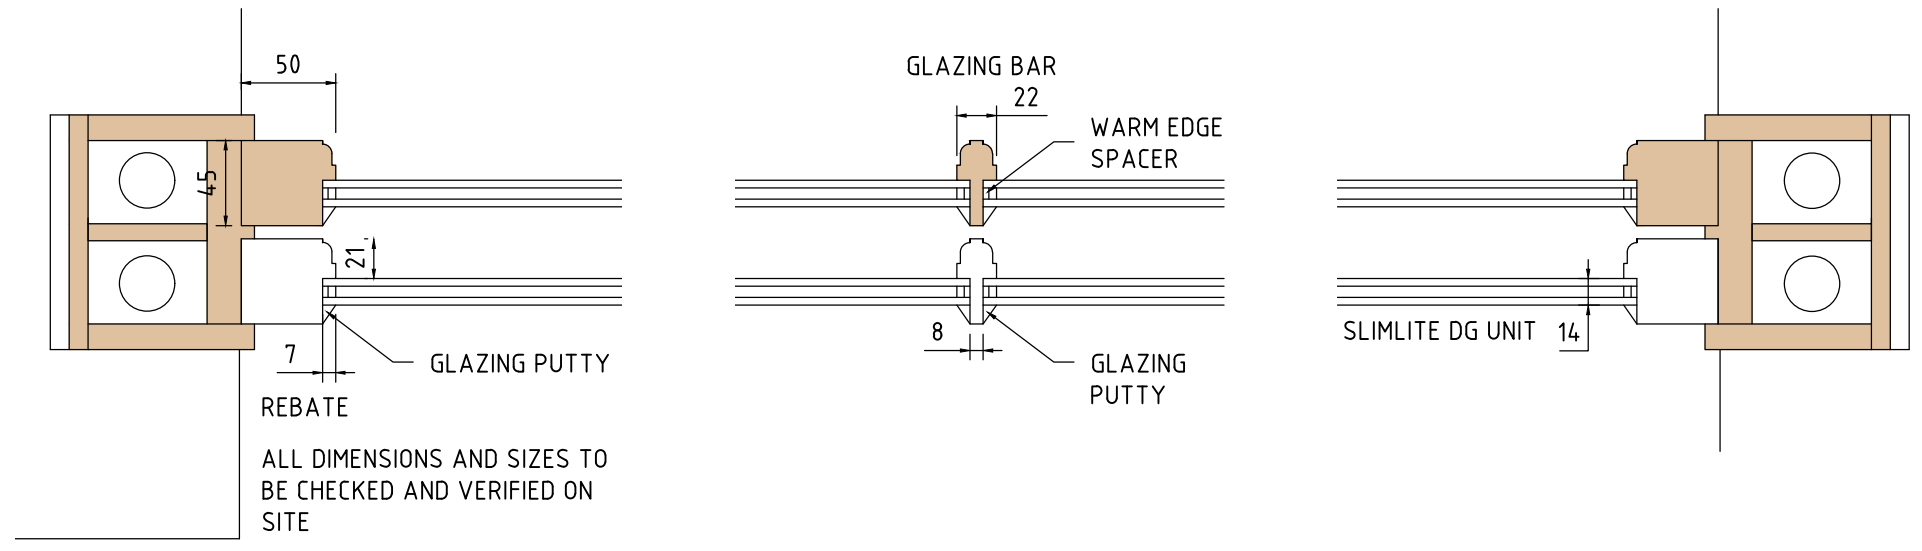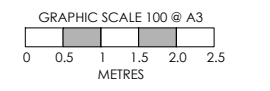


TYPICAL WINDOW JAMB  
DETAIL/ EXISTING


ALL DIMENSIONS AND SIZES TO  
BE CHECKED AND VERIFIED ON  
SITE

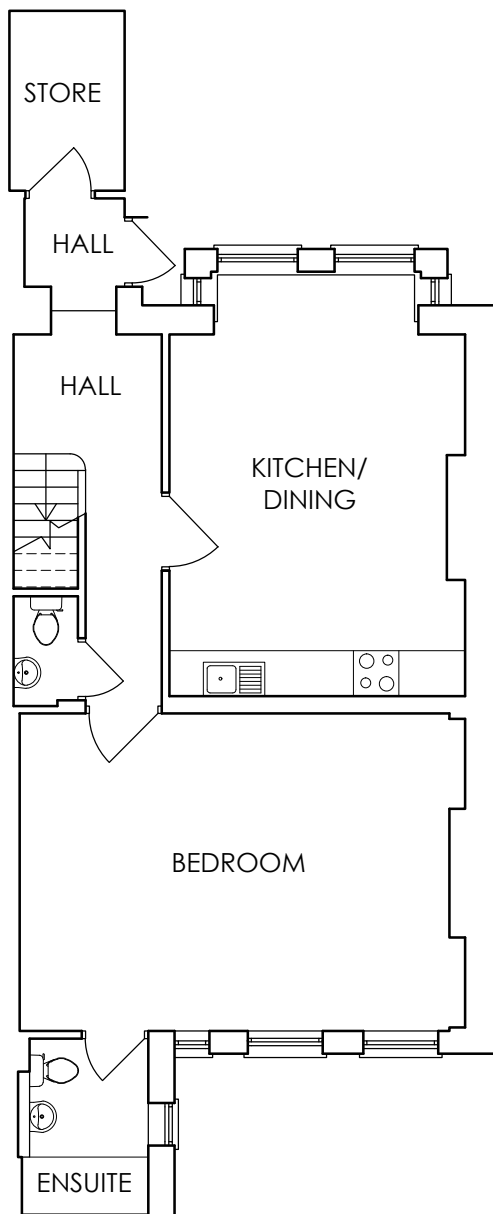


BASEMENT PLAN  
(ALL WINDOWS TO MATCH EXISTING)

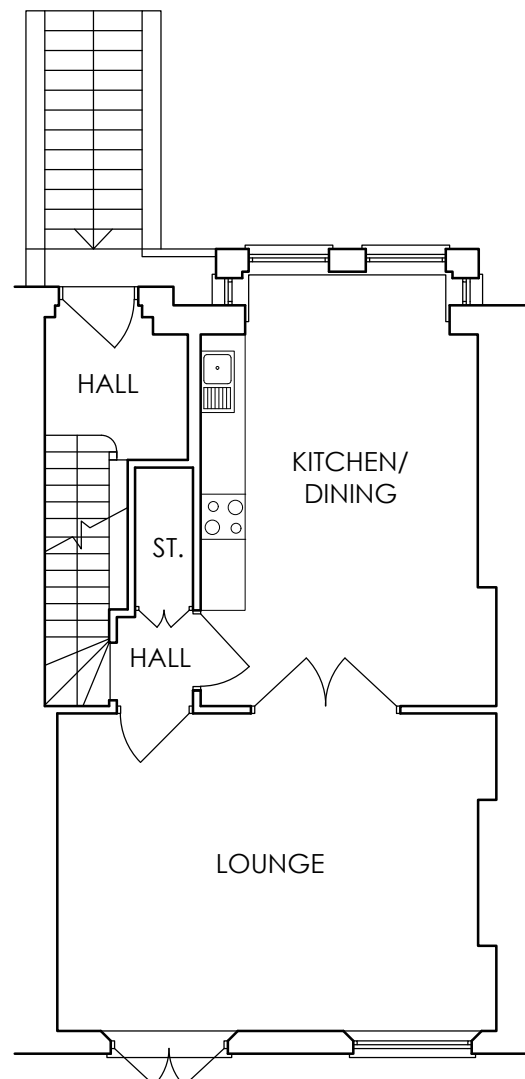


GROUND FLOOR PLAN

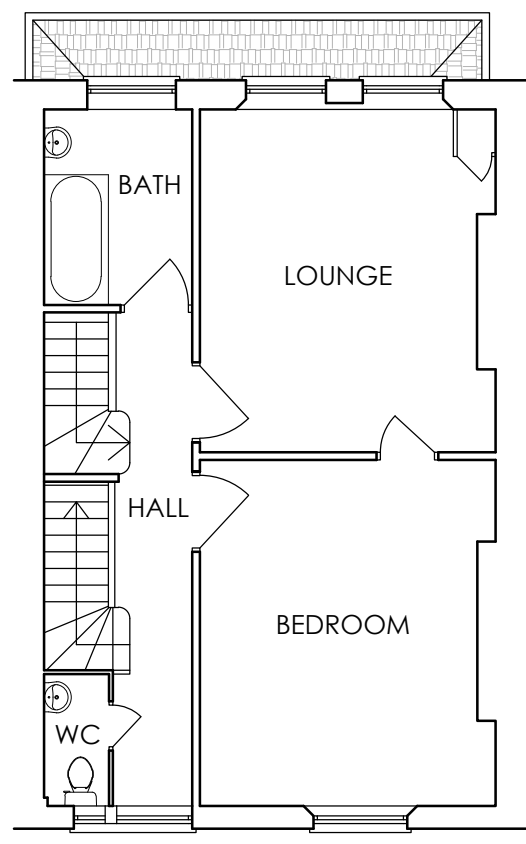

FIRST FLOOR PLAN

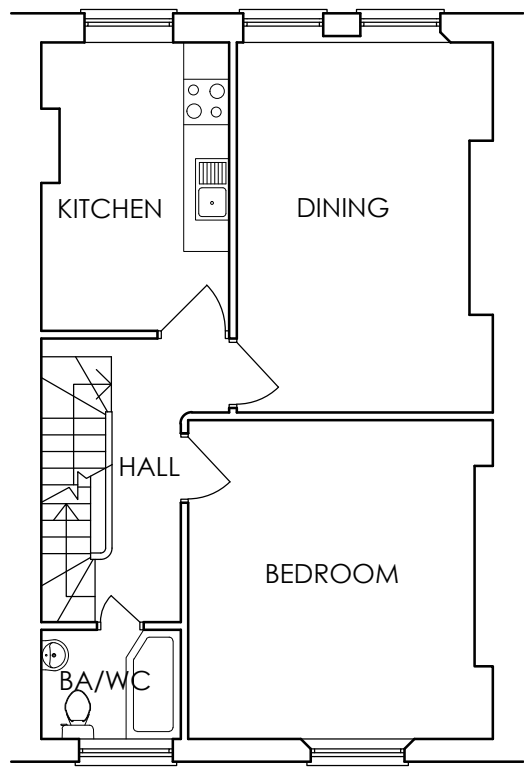

SECOND FLOOR PLAN

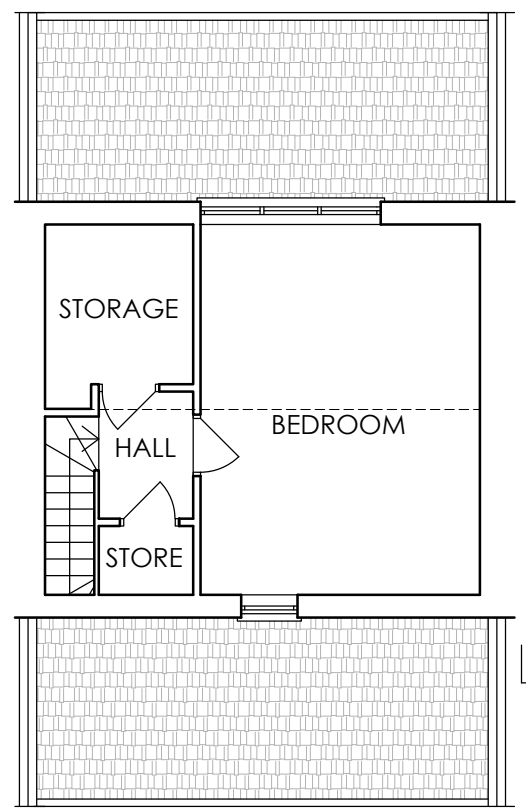

LOFT FLOOR PLAN

REF	REVISION	DATE
8	AMENDED AS REQUESTED BY PLANNING OFFICER	OCT '18

Architecture & Design  
**PRACTICE**  
2 RICHMOND ROAD  
ISLEWORTH  
MIDDLESEX  
TW7 7BL  
T 020 8061 9976  
E info@ad-p.co.uk

PROJECT  
30 DENNING ROAD,  
HAMPSTEAD NW3 1SU

DRAWING TITLE  
PROPOSED FLOOR  
PLANS

SCALE DATE  
1:50 @ A1/ 1:100 @ A3 AUG'18

DRAWING No  
30DR-301-01B