
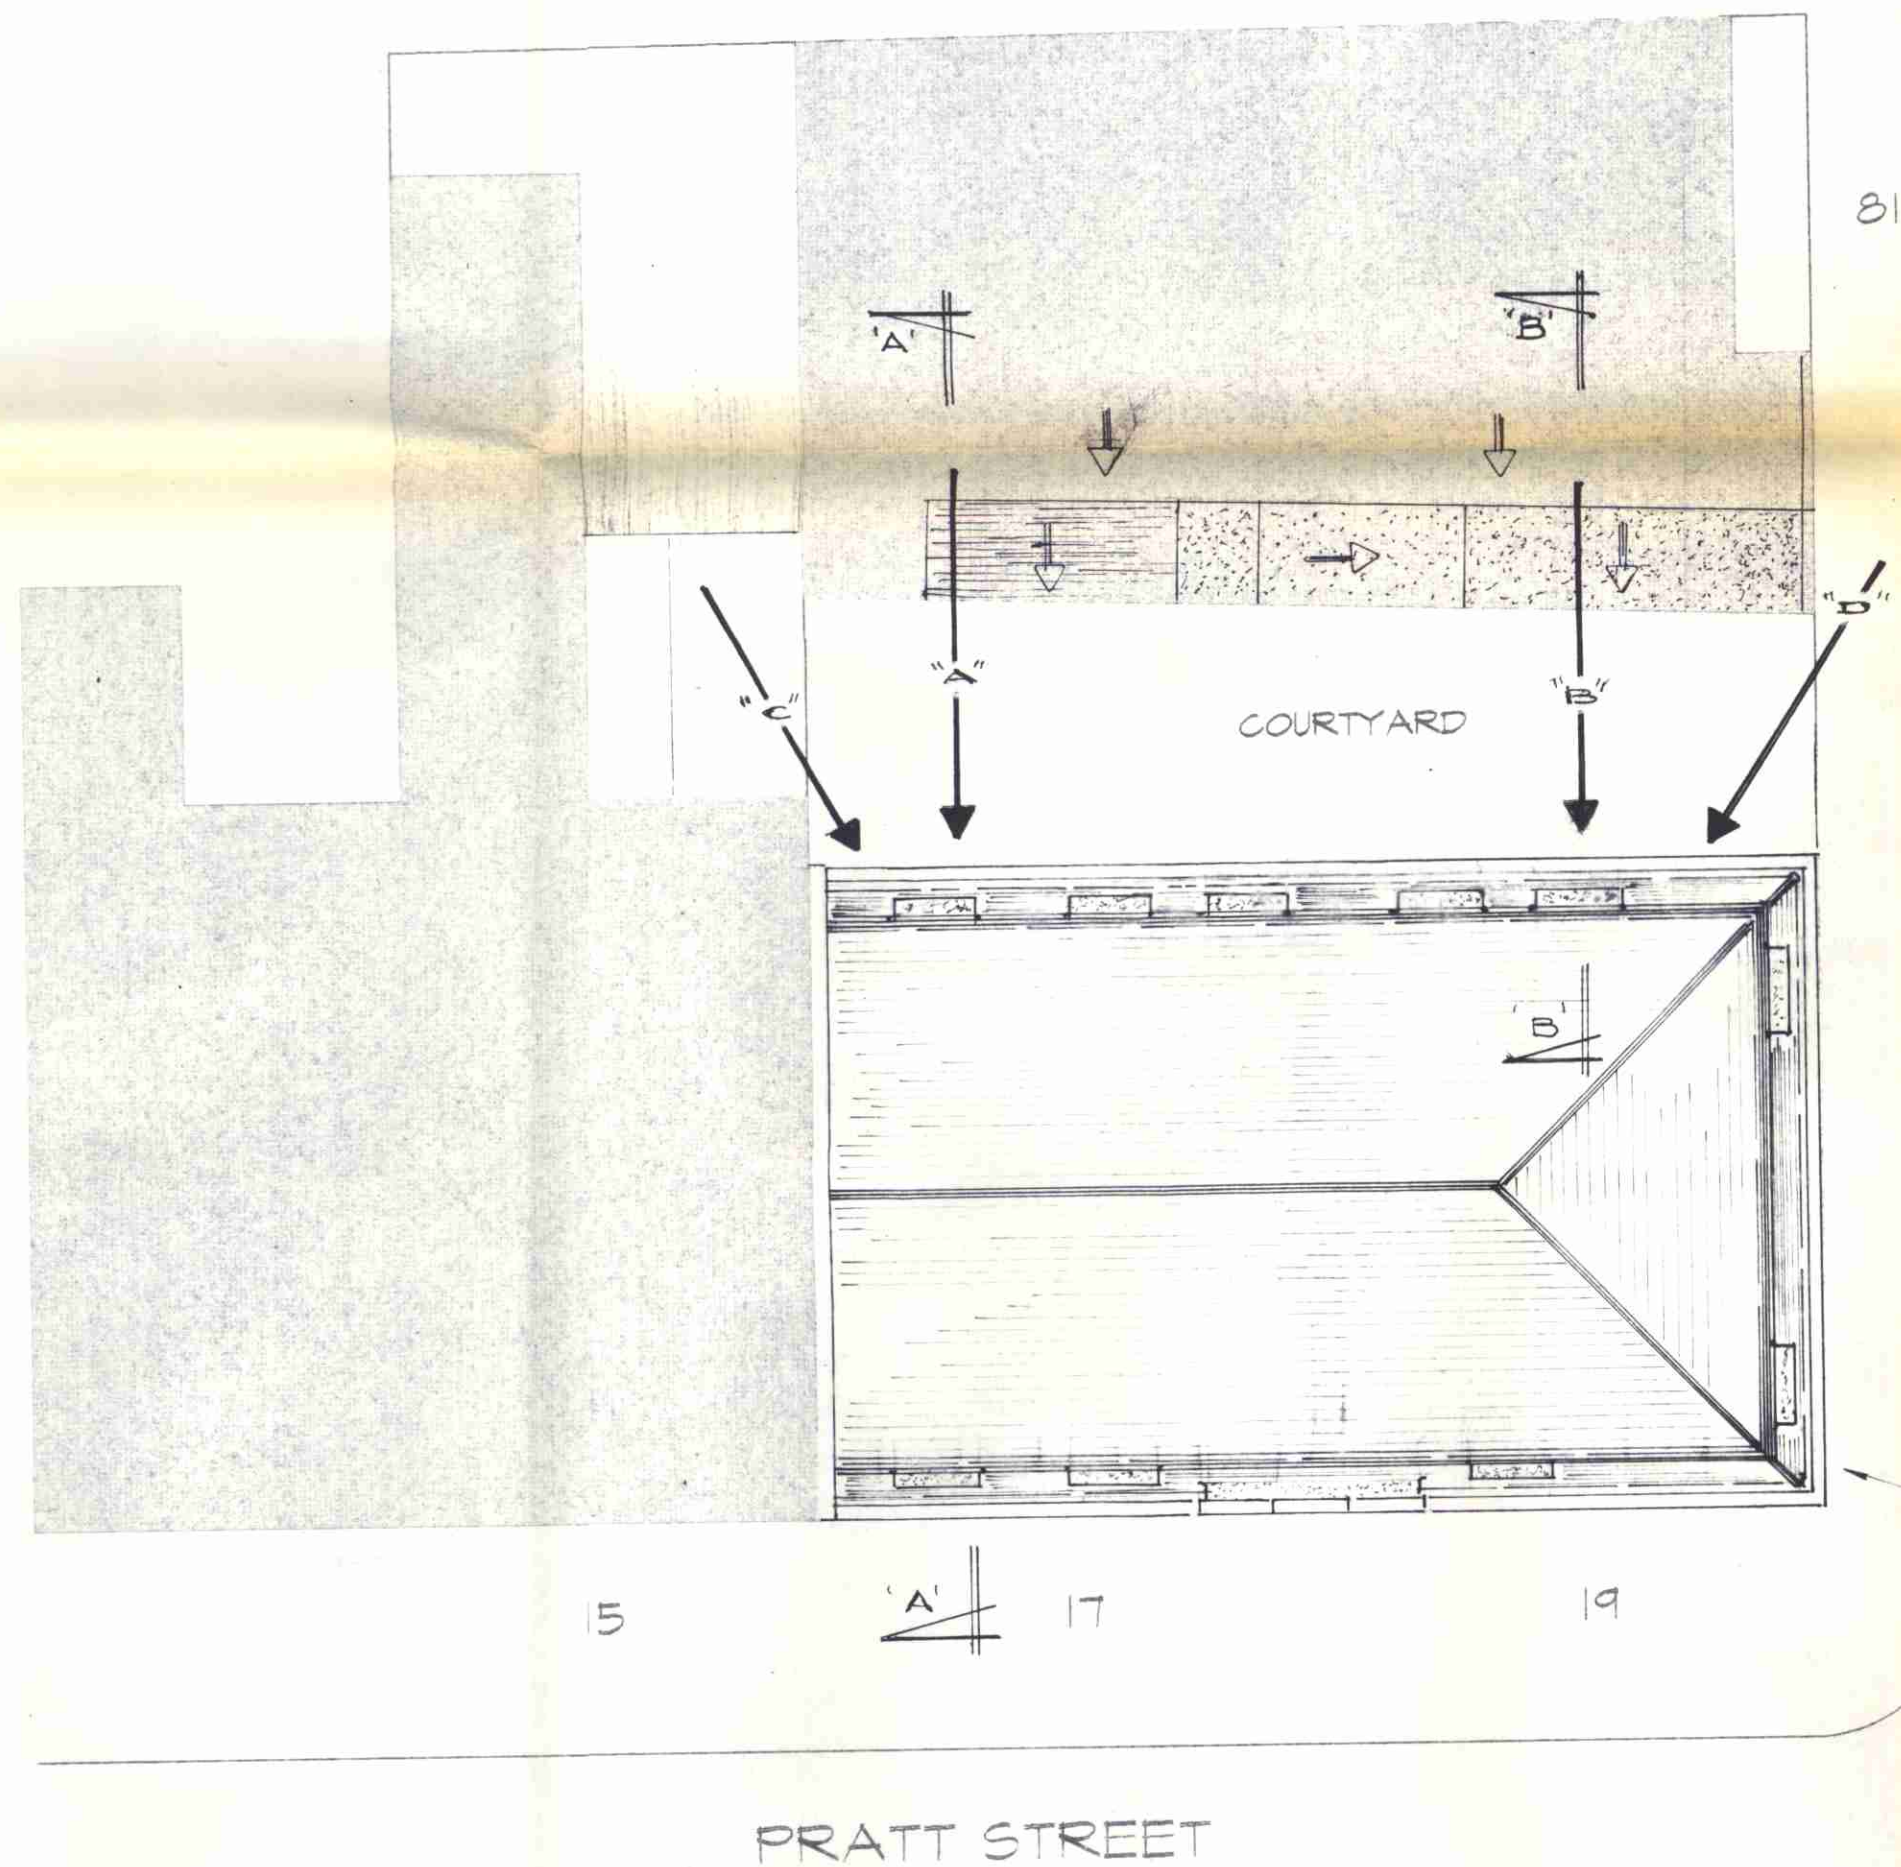


Rev.	Description	Date
A	ROOF PROFILE AMENDED LIGHT DETAILS TO REAR COURTYARD ADDED	Feb/98

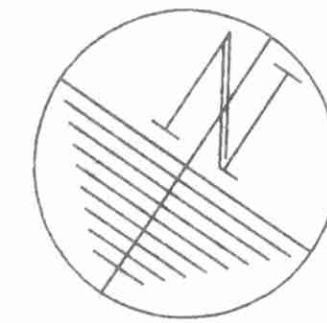

BAYHAM STREET

- 'A' LIGHT FROM ABOVE & NW.  
(SEE SECTION 'A-A' DRG NO 2331/154)
- 'B' LIGHT FROM ABOVE & NW.  
(SEE SECTION 'B-B' DRG NO 2331/154)
- 'C' LIGHT FROM ABOVE IMPROVED FROM THIS  
ANGLE BECAUSE BUILDINGS AT F.F. LEVEL  
ARE SET BACK 3/4 METRES.
- 'D' A CERTAIN AMOUNT OF HORIZONTAL LIGHT  
INTO BASEMENT WINDOWS WILL RESULT  
WHEN BOUNDARY WALL IS REPLACED BY  
RAILINGS.

P9700541R3

C9700782R3

ROOF PROFILE ONLY SHOWN.  
LONDON BOROUGH OF CAMDEN  
TOWN AND COUNTRY PLANNING ACTS  
19 MAR 1998  
PLANS APPROVED  
ON BEHALF OF THE COUNCIL

LONDON BOROUGH OF CAMDEN  
ENVIRONMENT DEPT.  
- 6 MAR 1998  
RECEIVED


FOR NATURAL LIGHT DETAILS IN  
SECTION, SEE DRG NO. 2331/

AS PROPOSED

<b>TA</b> TA BUILDING SOLUTIONS			
24 Oxford Road North London W4 4DH Telephone 0181-747-9980			
Project 17/19 PRATT STREET, NW1			
Client			
Description SITE PLAN, AS PROPOSED			
Drawing Number	Scale	Date	By
2331/105/A.	1:100 @ A2	11/97	SPD
Do not scale from this drawing - All dimensions to be checked on site - Copyright reserved			



Rev.	Description	Date

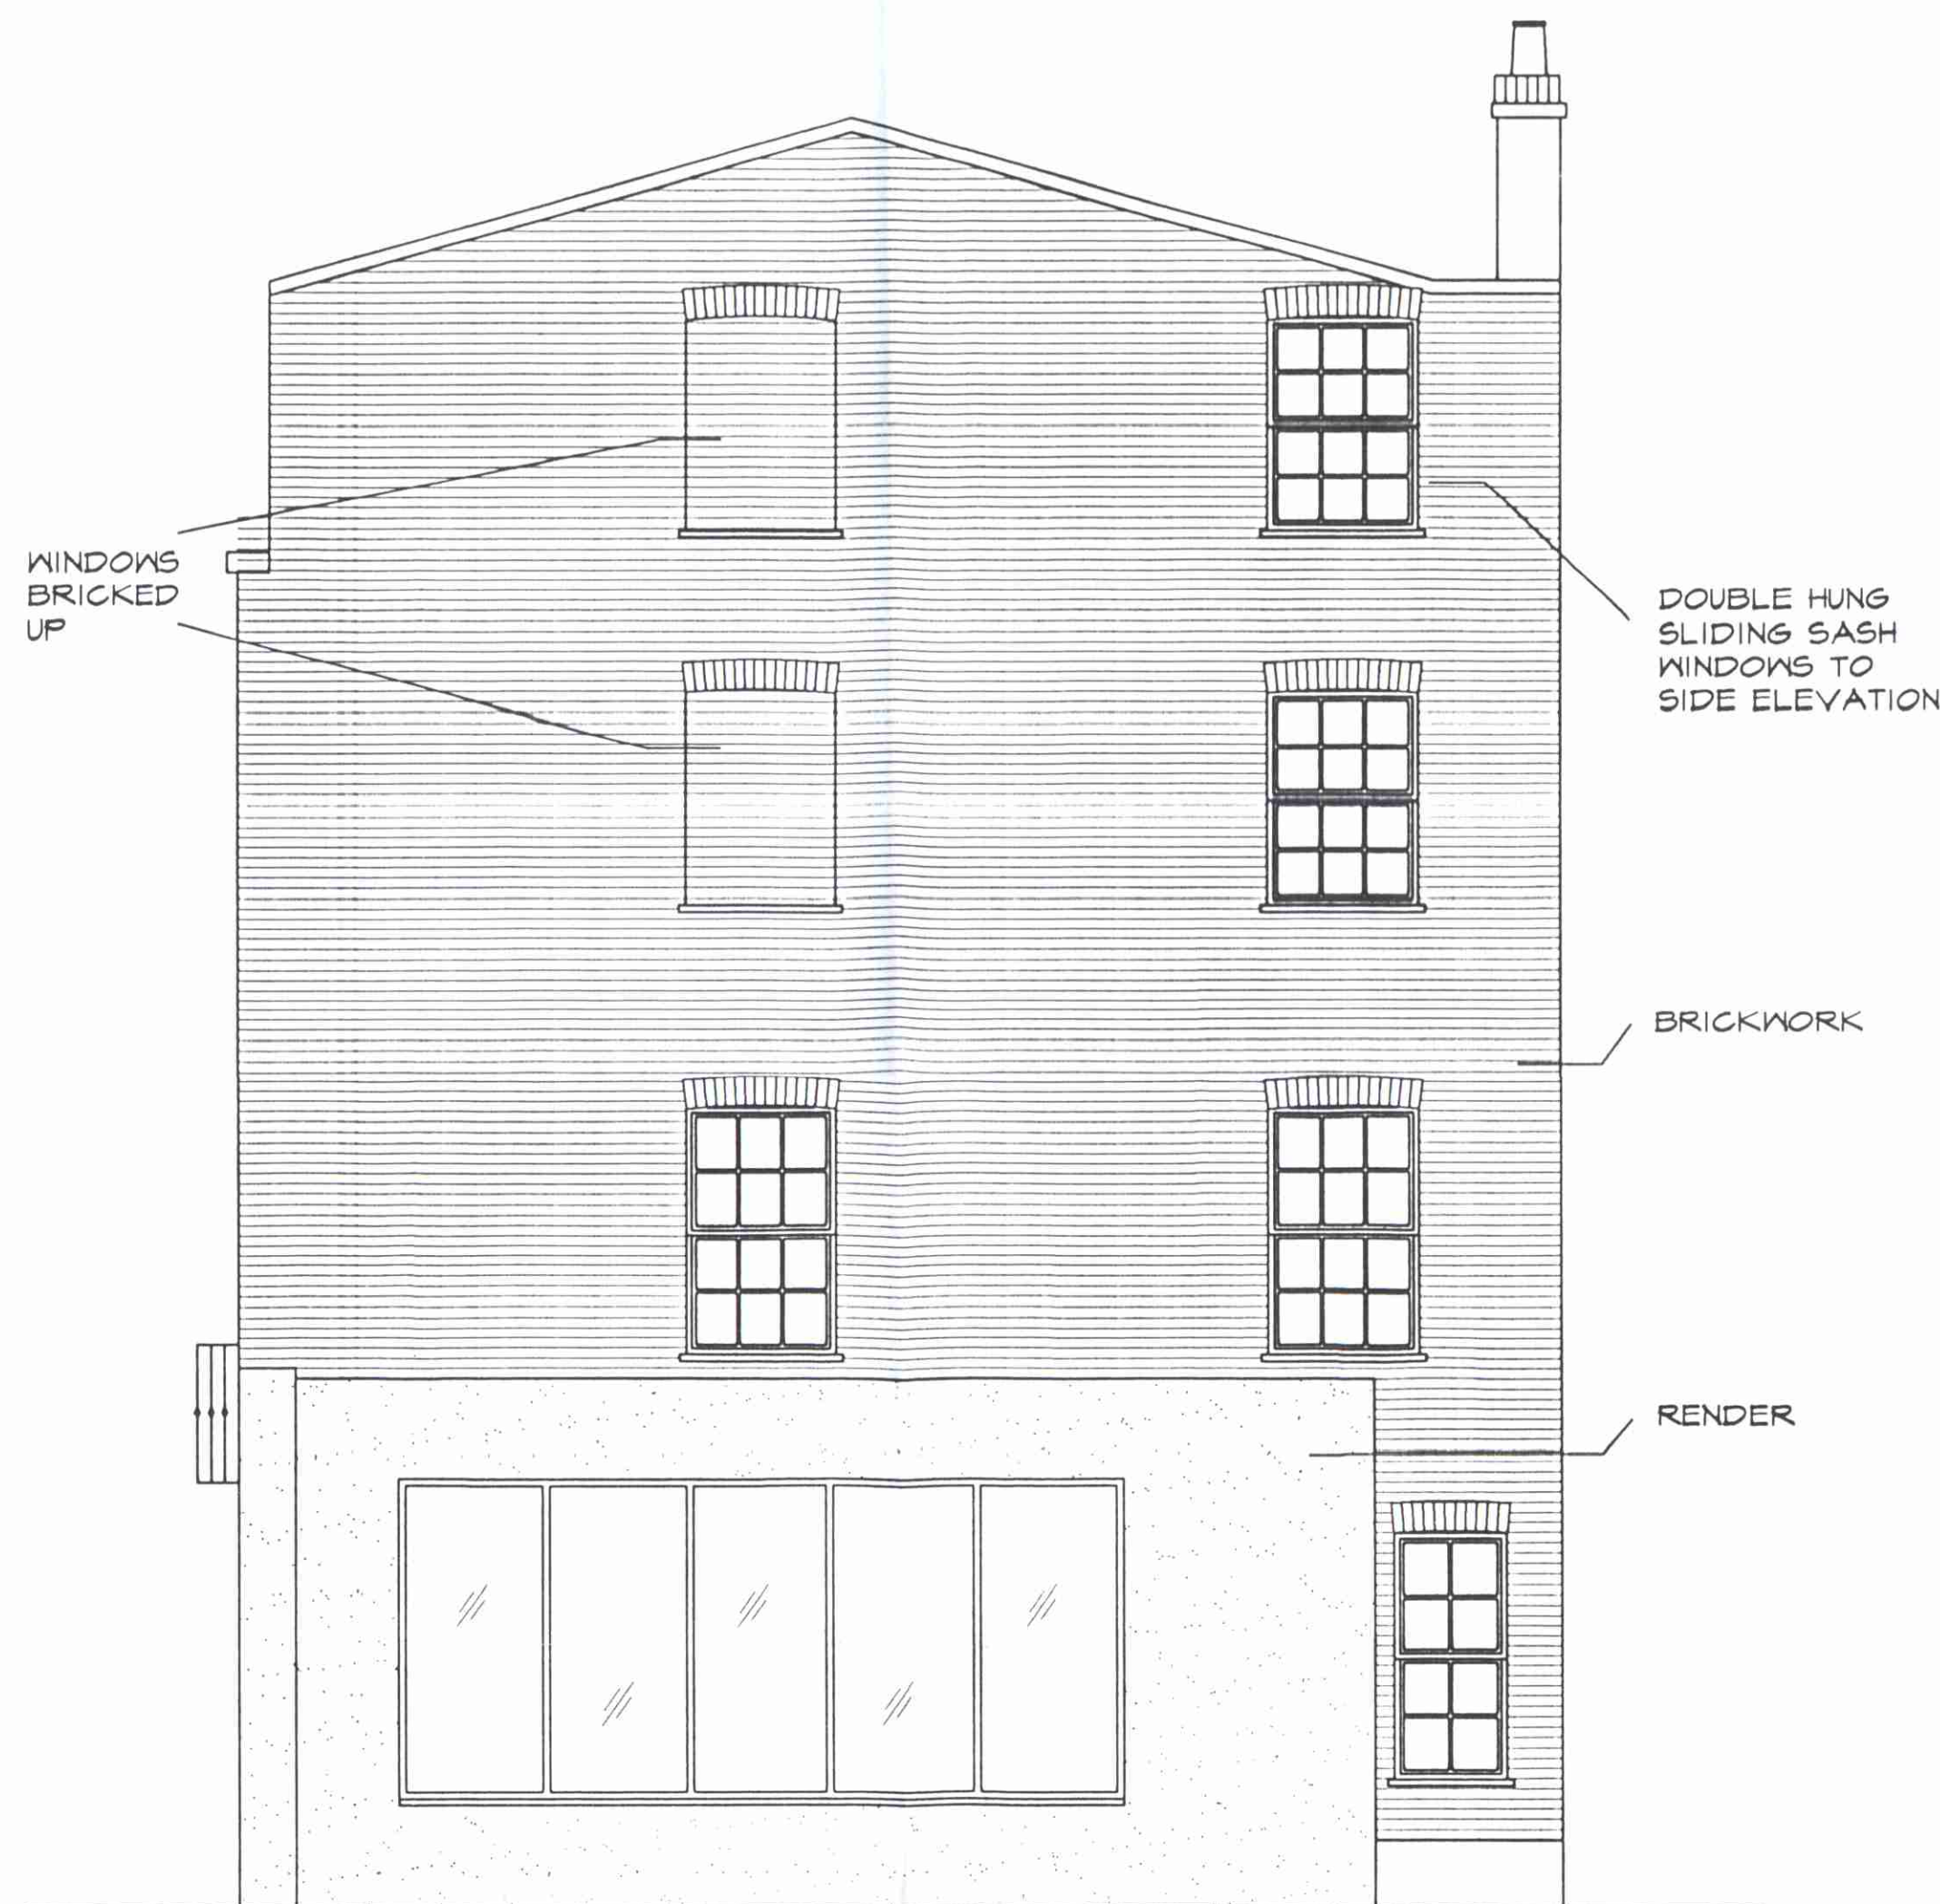

SIDE ELEVATION  
BAYHAM STREET



FRONT ELEVATION  
PRATT STREET



REAR ELEVATION


AS EXISTING

P9700541 R3


10 100 133  
PLANS APPROVED  
ON BEHALF OF THE COUNCIL

<b>TA BUILDING SOLUTIONS</b> <small>24 Oxford Road North London W4 4DH Telephone 0181-747-9980</small>			
Project		17/19 PRATT STREET, NW1	
Client			
Description		ELEVATIONS, AS EXISTING	
Drawing Number	Scale	Date	By
2331/03	1:50 @ A1	08/97	SPD
<small>Do not scale from this drawing - All dimensions to be checked on site - Copyright reserved</small>			




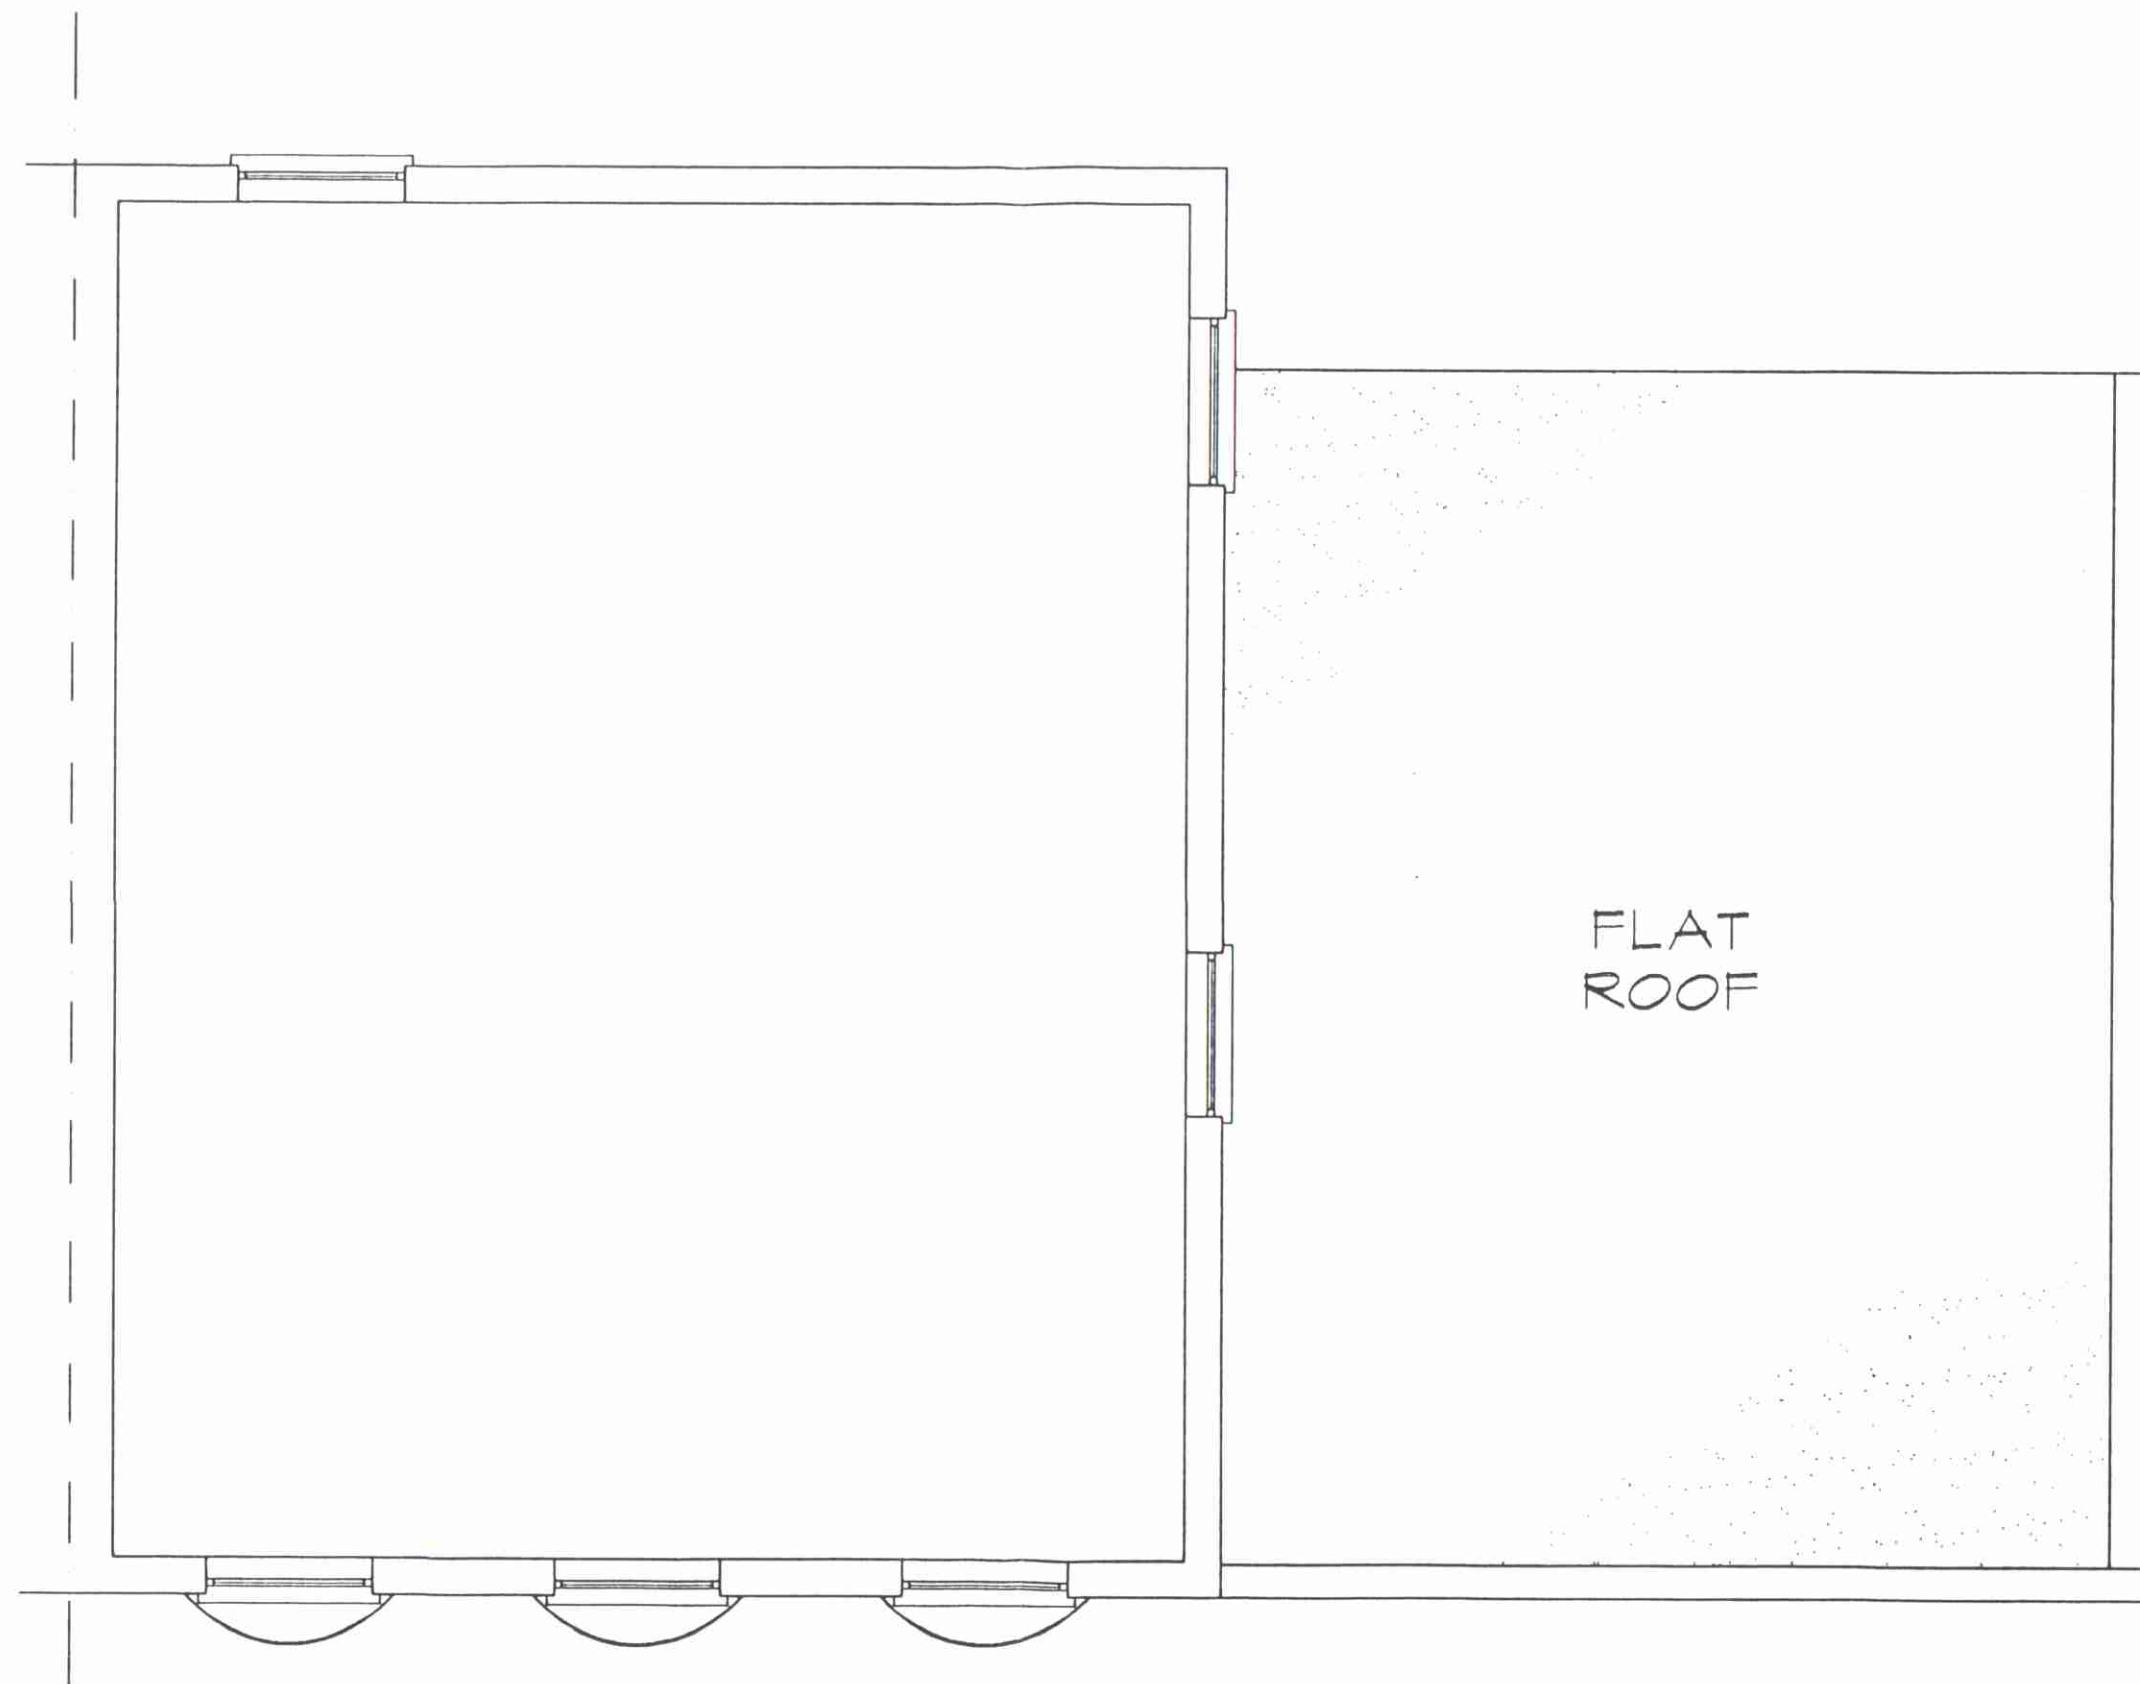

FIRST FLOOR

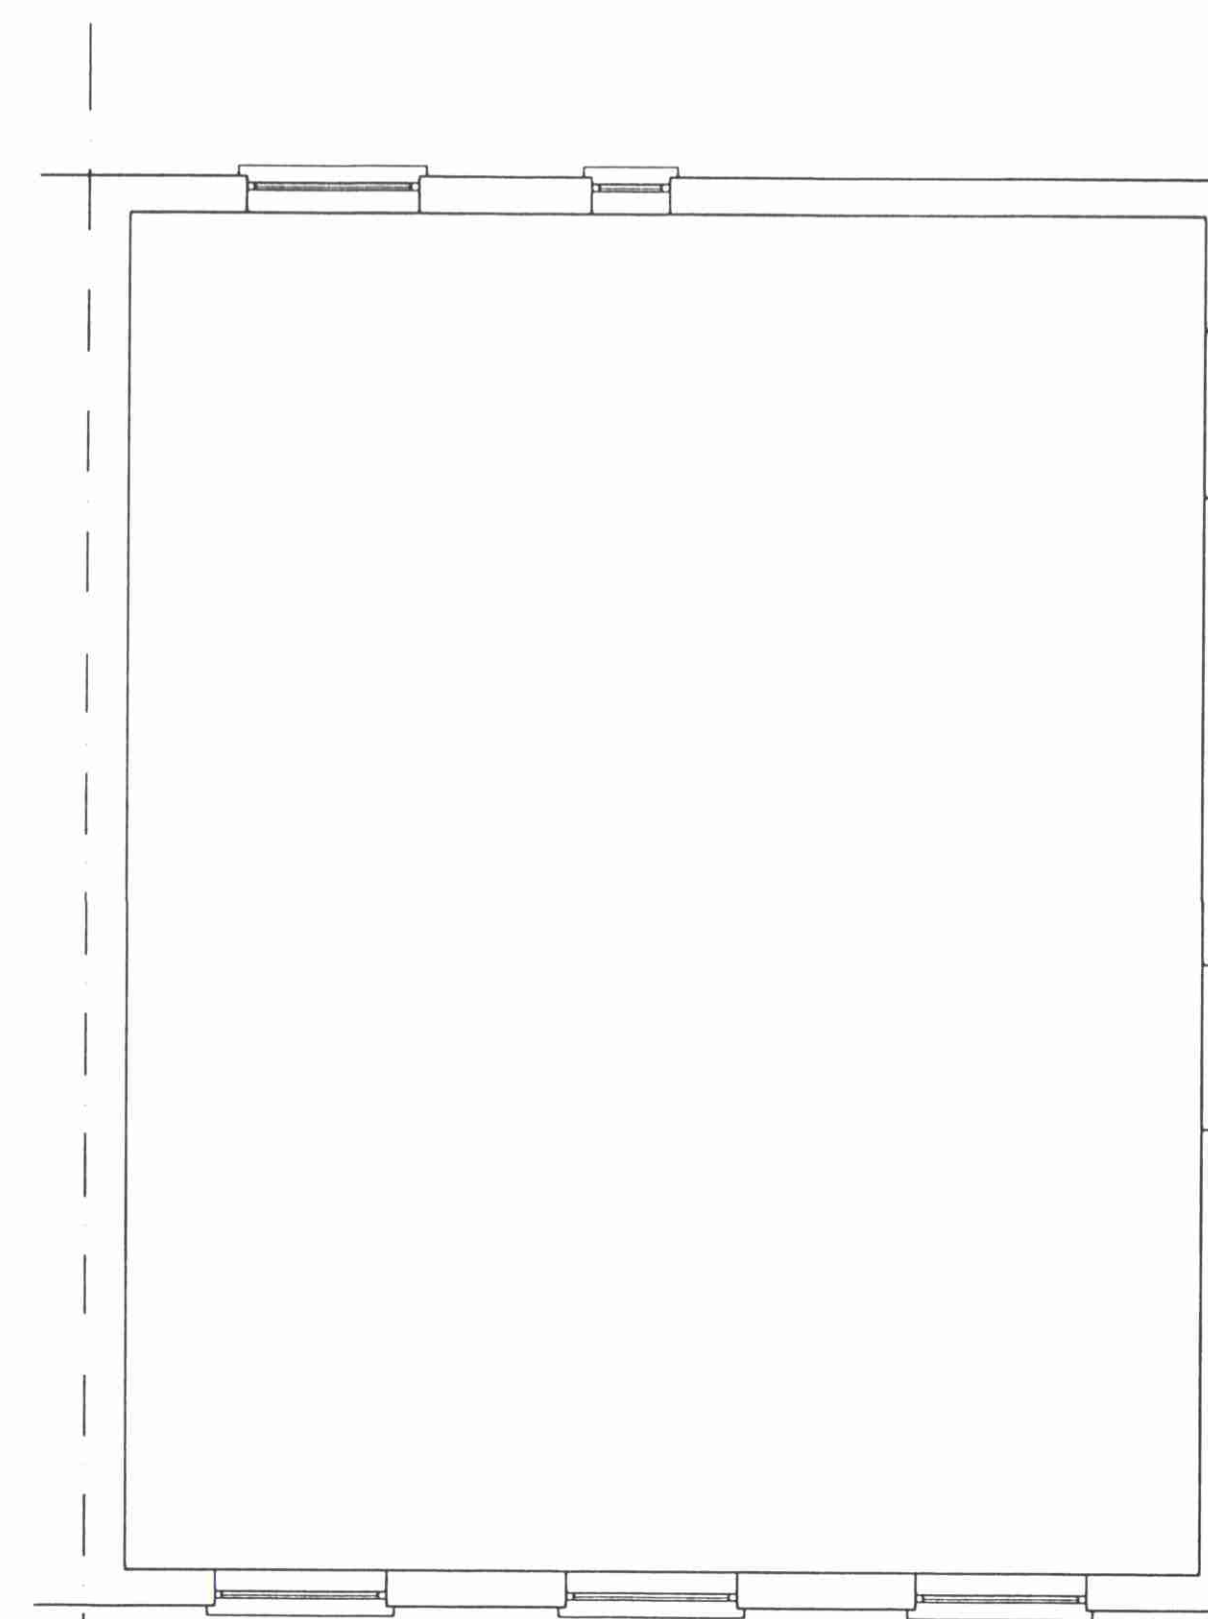

SECOND FLOOR

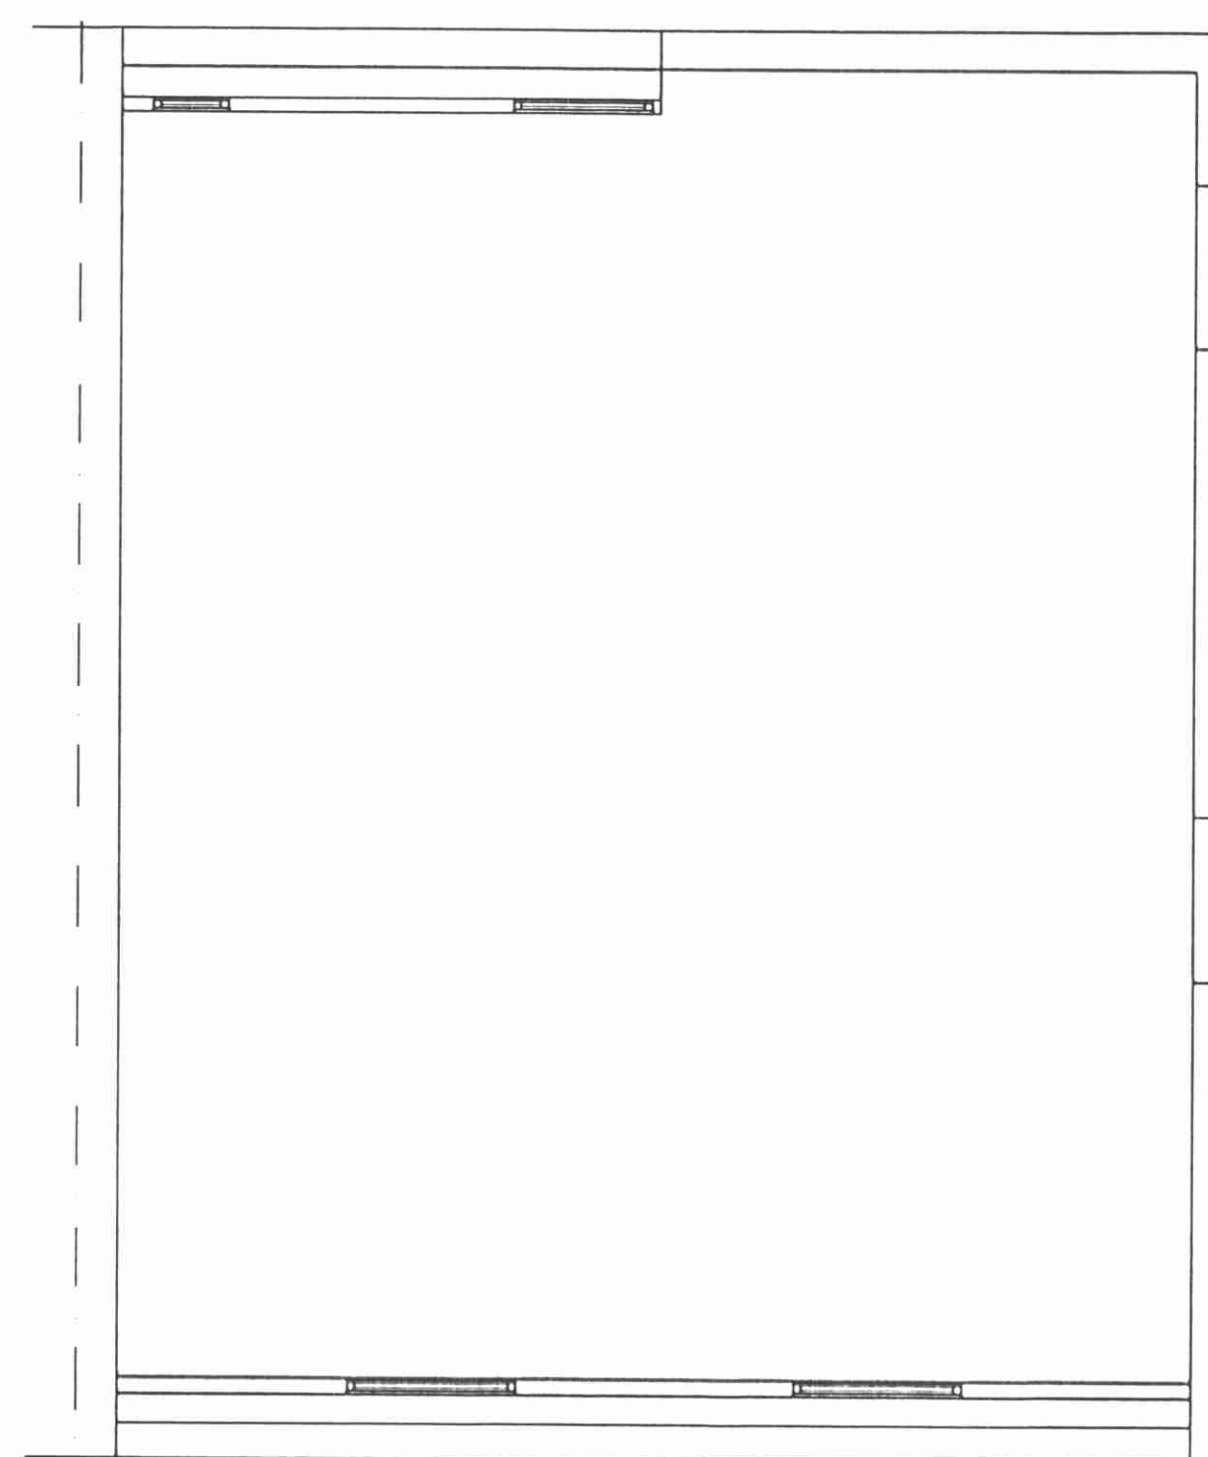


THIRD FLOOR

ACCESS TO CONFIRM  
INTERNAL LAYOUT OF  
BUILDING NOT POSSIBLE

AS EXISTING

Rev.	Description	Date


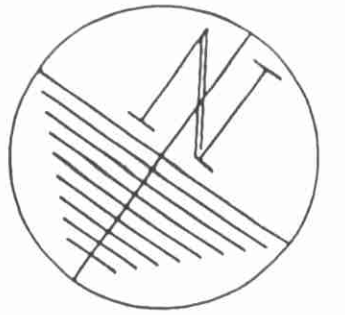


P9700541113

LEADERSHIP PARTNERSHIP  
TOWN AND COUNTRY PLANNING  
19 FEB 2003  
PLANS APPROVED  
ON BEHALF OF THE COUNCIL

<b>TA</b> TA BUILDING SOLUTIONS			
24 Oxford Road North London W4 4DH Telephone 0181-747-9980			
Project 17/19 PRATT STREET, NW1			
Client			
Description 1st, 2nd & 3rd FLOOR PLANS, AS EXISTING			
Drawing Number	Scale	Date	By
2331/02	1:50 @ A1	08/97	SPD
Do not scale from this drawing - All dimensions to be checked on site - Copyright reserved			


Rev.	Description	Date

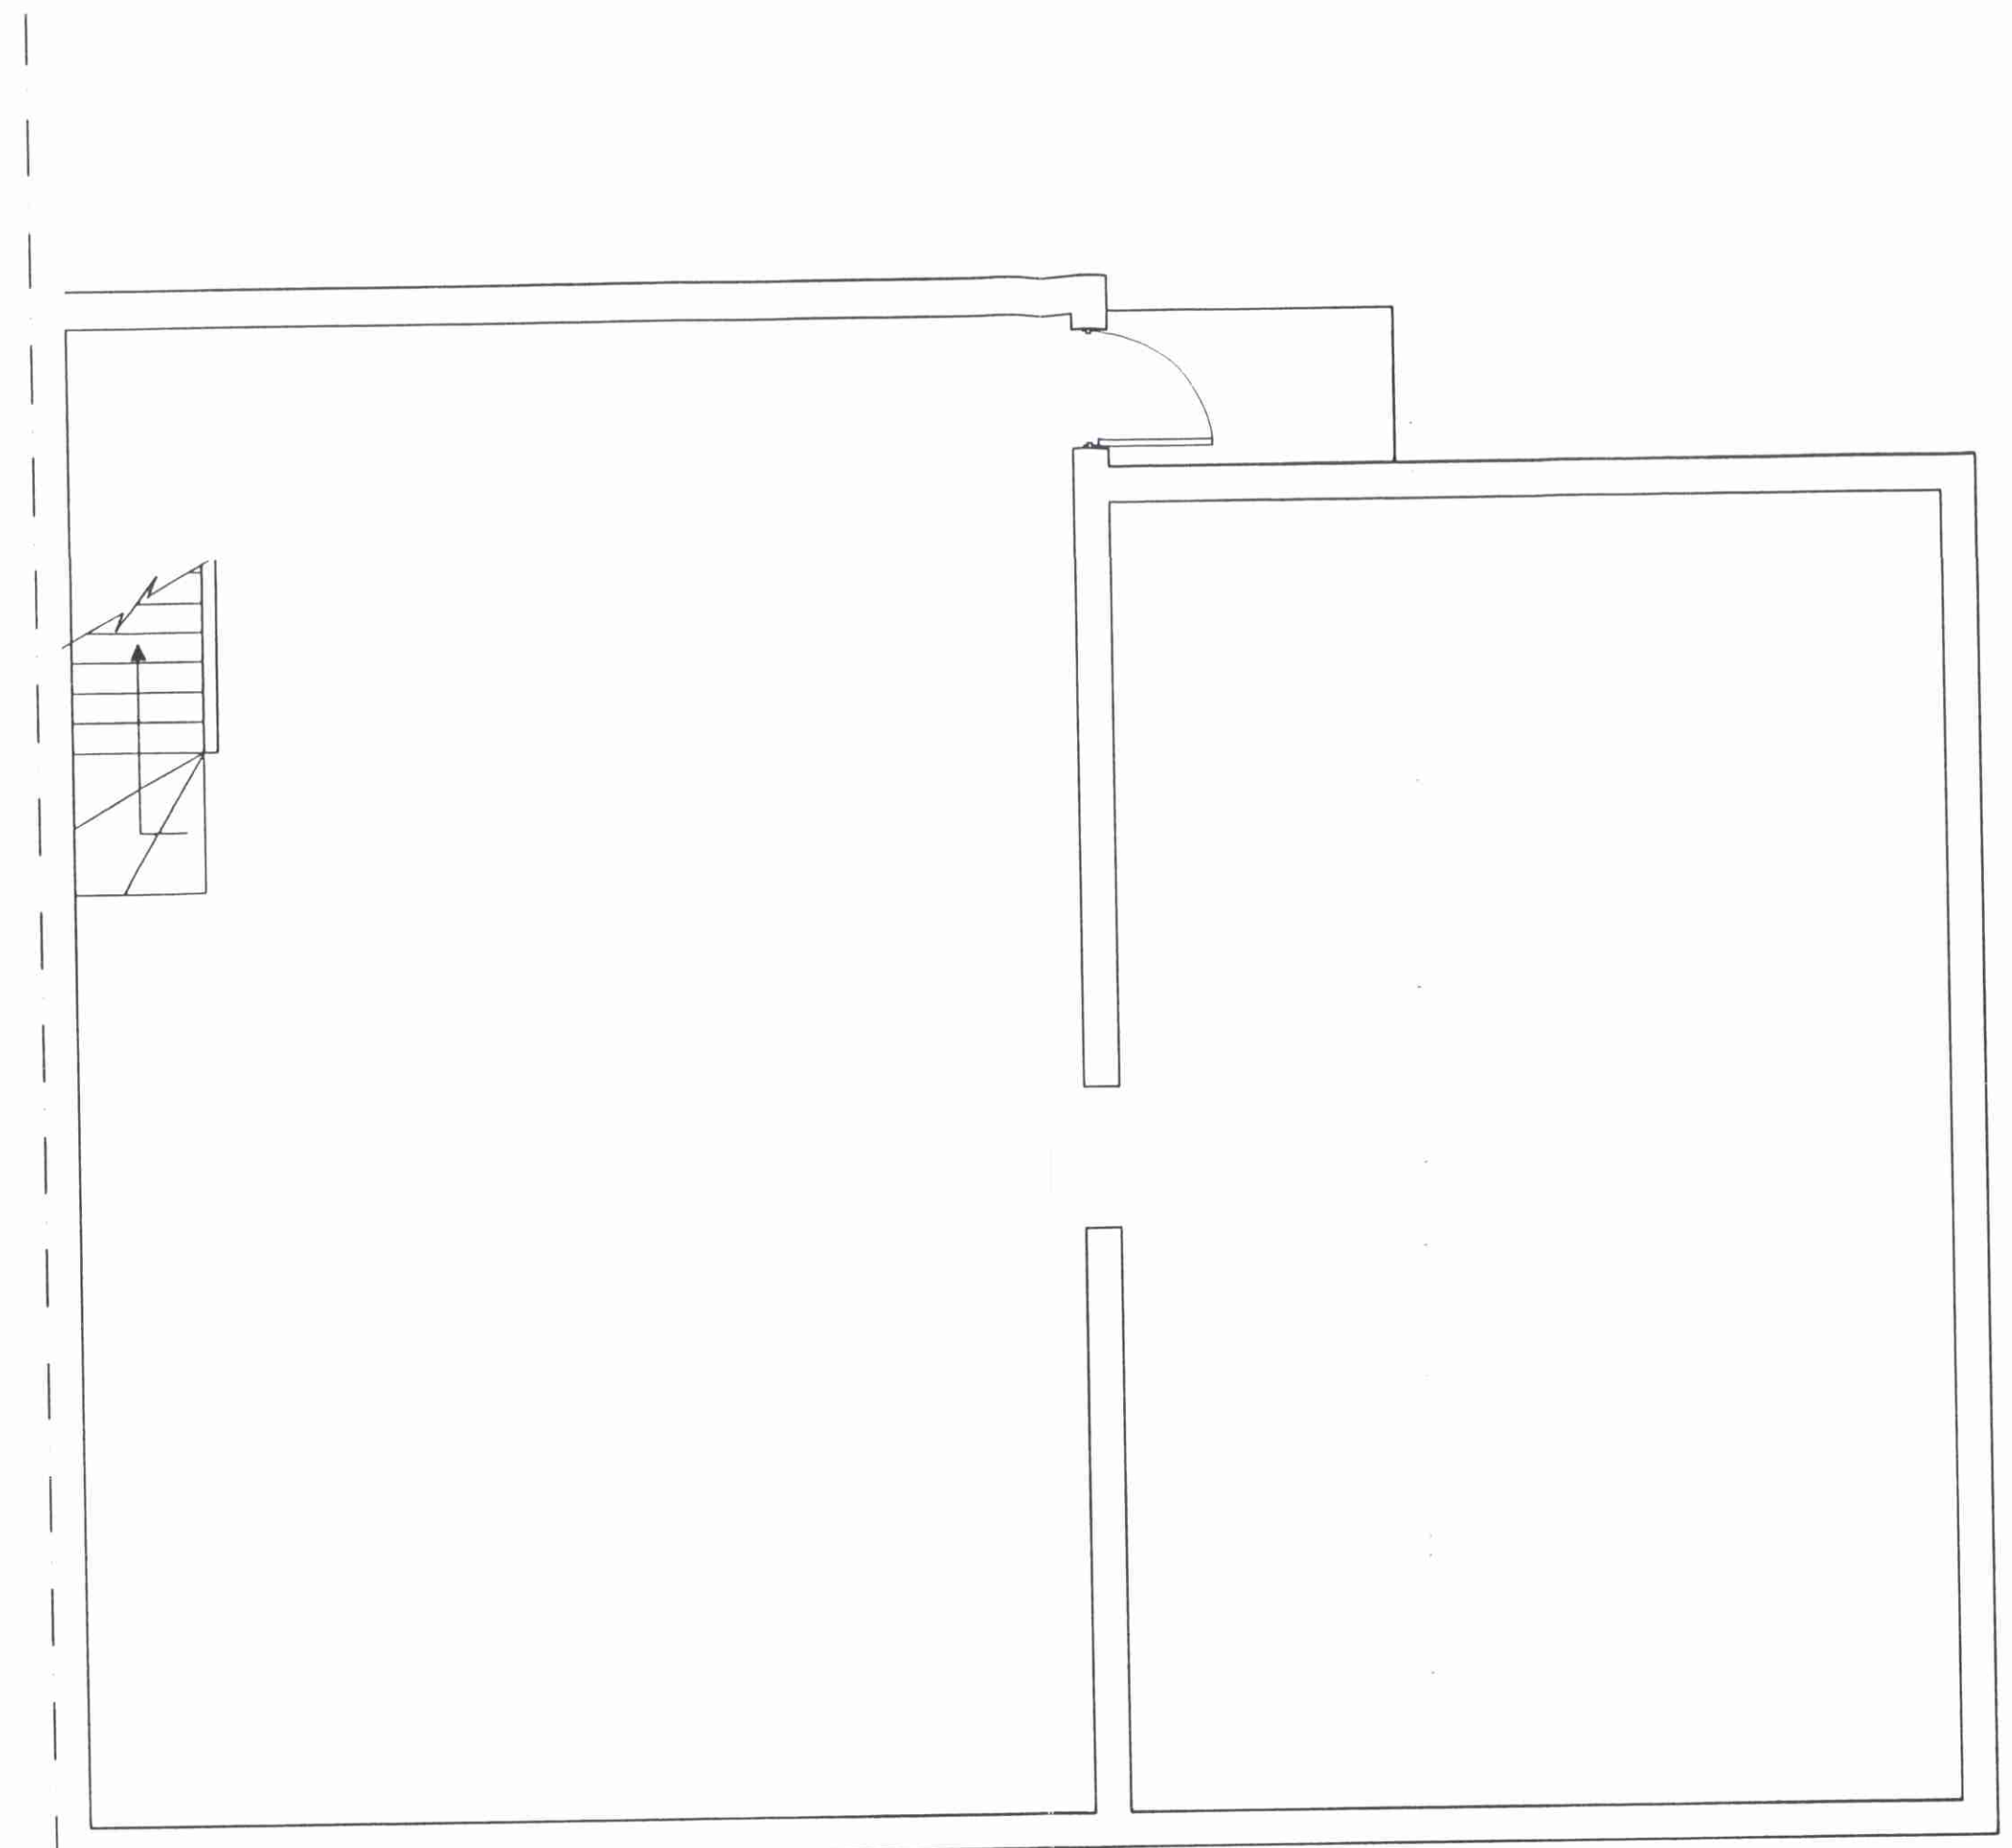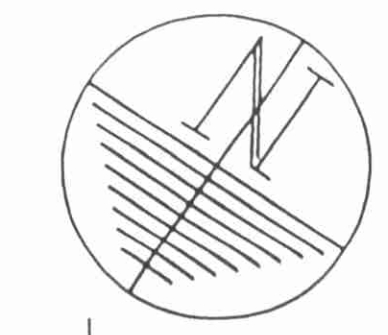

BASEMENT

AS EXISTING

ACCESS TO CONFIRM  
INTERNAL LAYOUT OF  
BUILDING NOT POSSIBLE

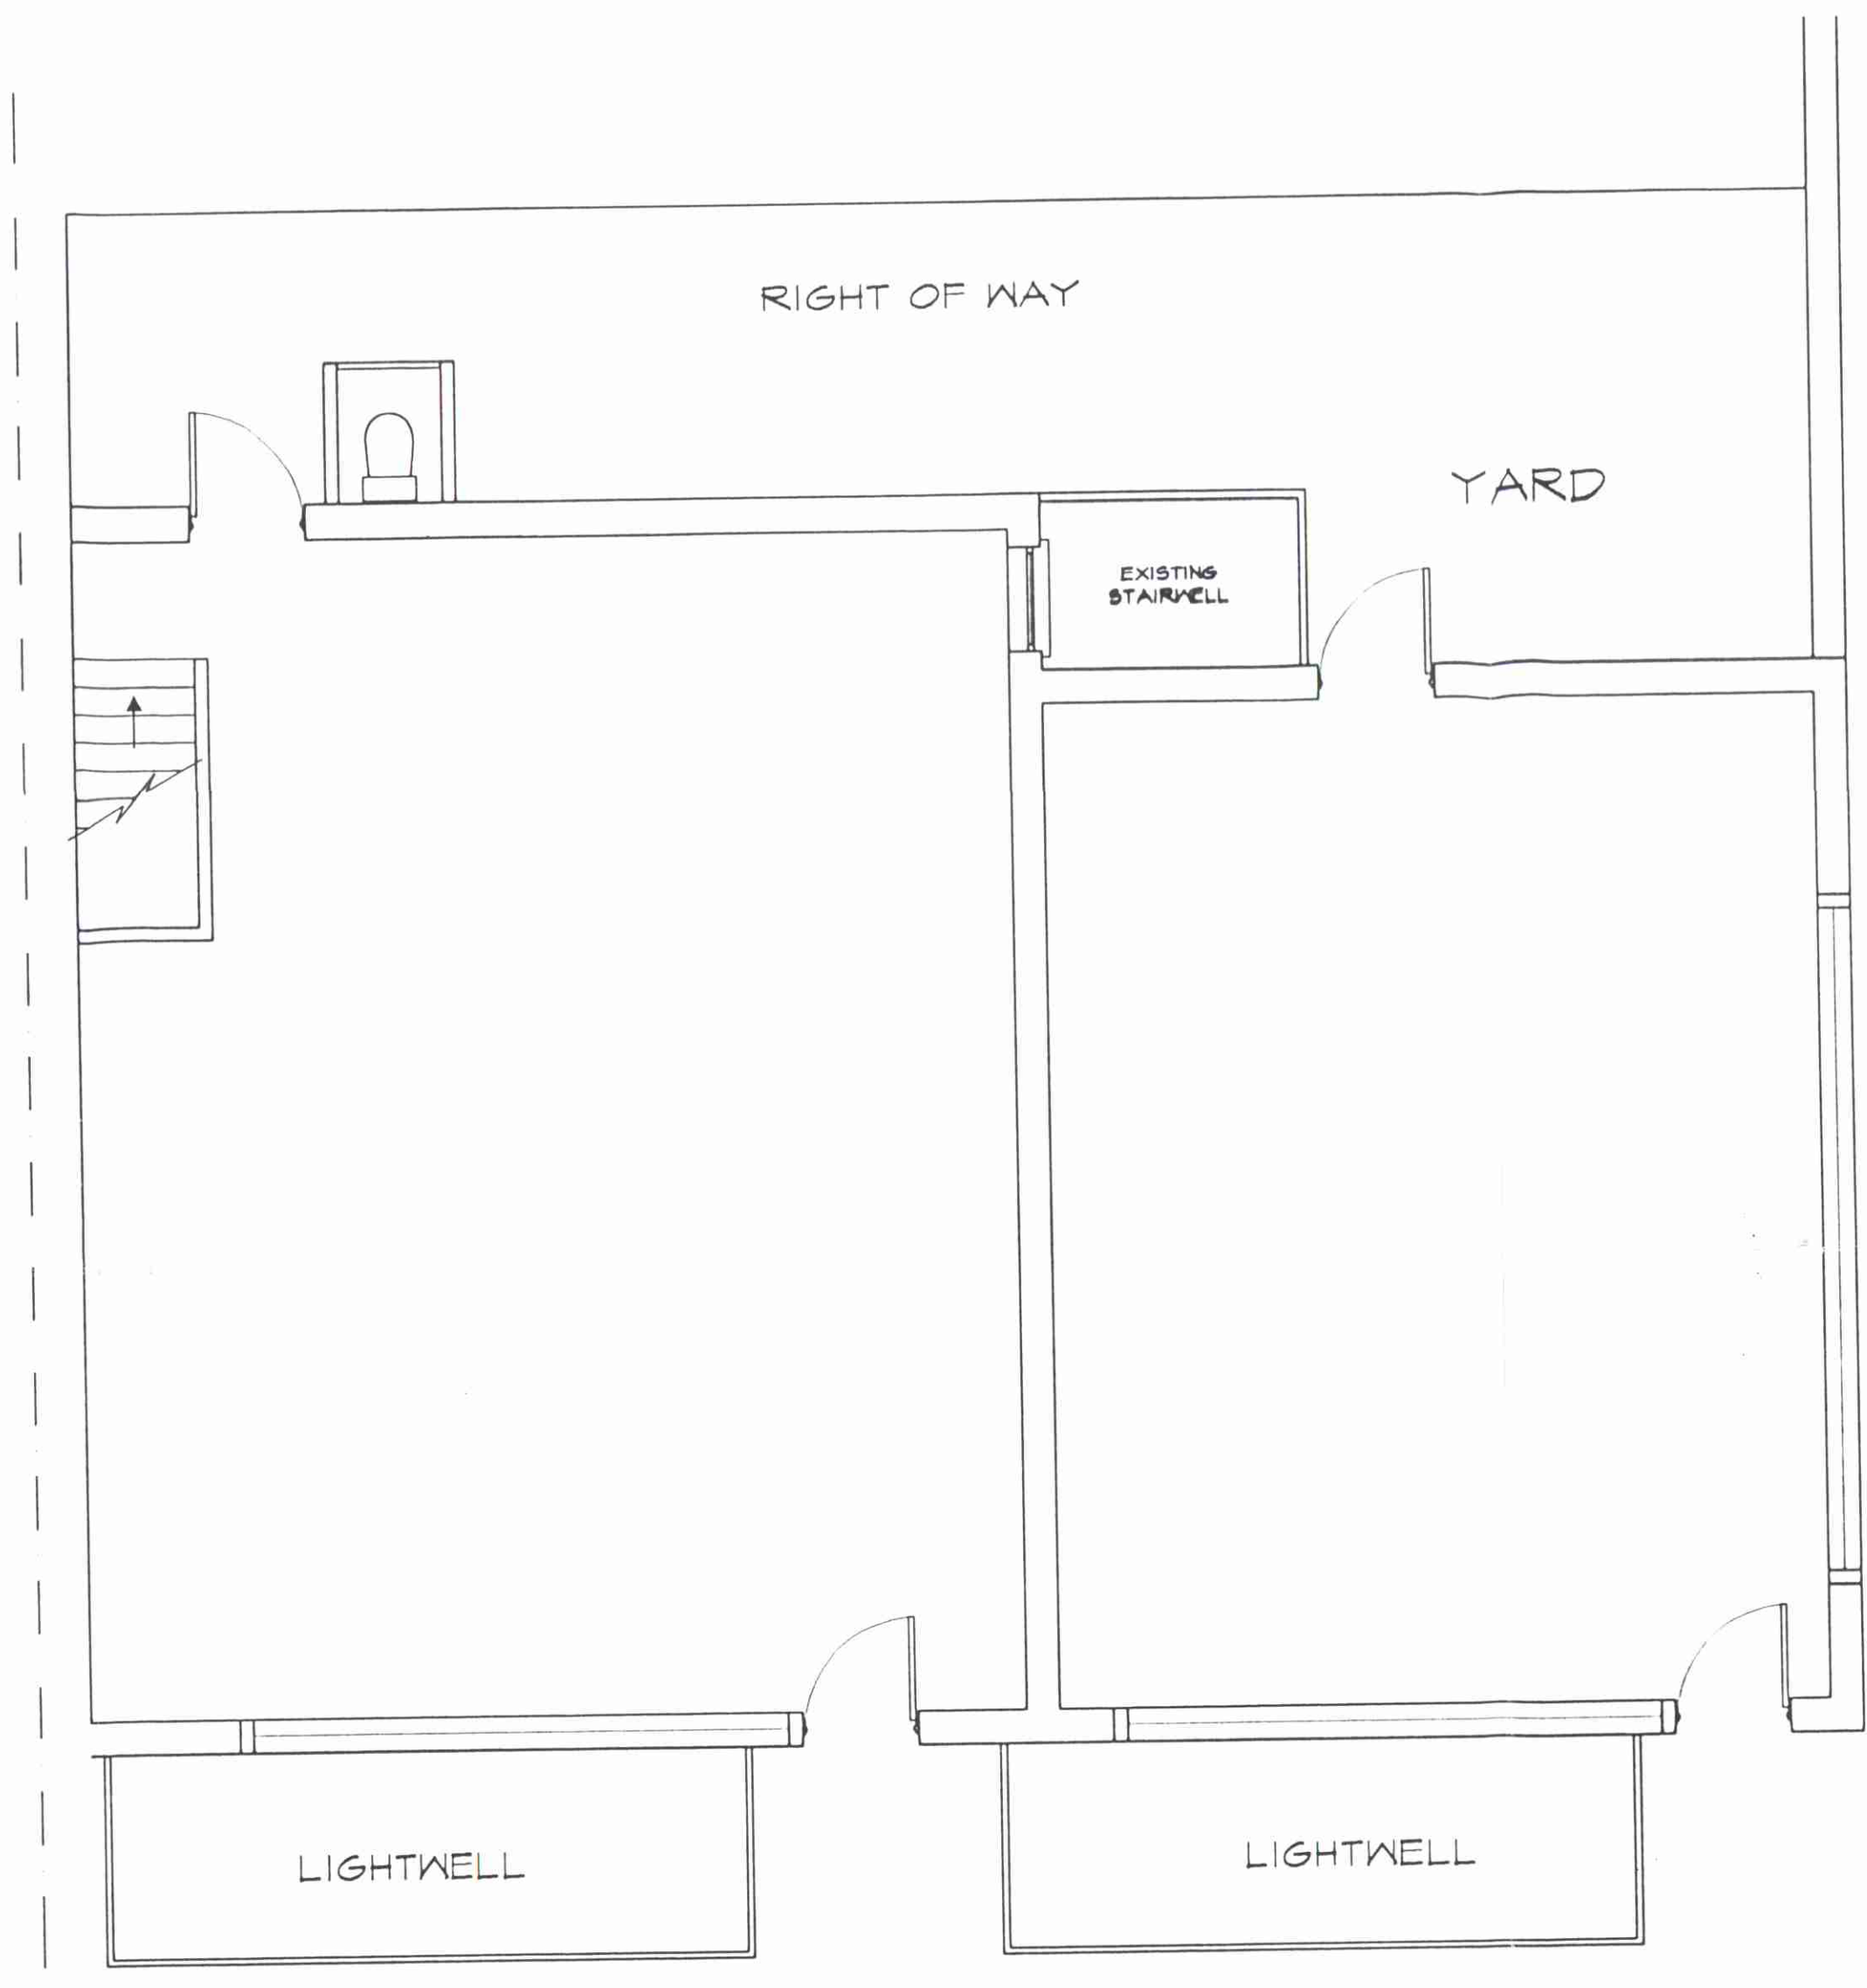

GROUND FLOOR

RIGHT OF WAY

YARD

EXISTING STAIRWELL

LIGHTWELL

LIGHTWELL

LINE OF PAVEMENT


MF

P9700541 B3


LOVE & CO. ARCHITECTS  
19 MAR 1998  
PLANS APPROVED  
ON BEHALF OF THE COUNCIL

<b>TA</b> TA BUILDING SOLUTIONS			
24 Oxford Road North London W4 4DH Telephone 0181-747-9980			
Project	17/19 PRATT STREET, NW1		
Client			
Description	BASEMENT & GROUND FLOOR PLANS, AS EXISTING		
Drawing Number	Scale	Date	By
2331/01	1:50 @ A1	08/97	SPD
<small>Do not scale from this drawing. All dimensions to be checked on site. Copyright reserved.</small>			



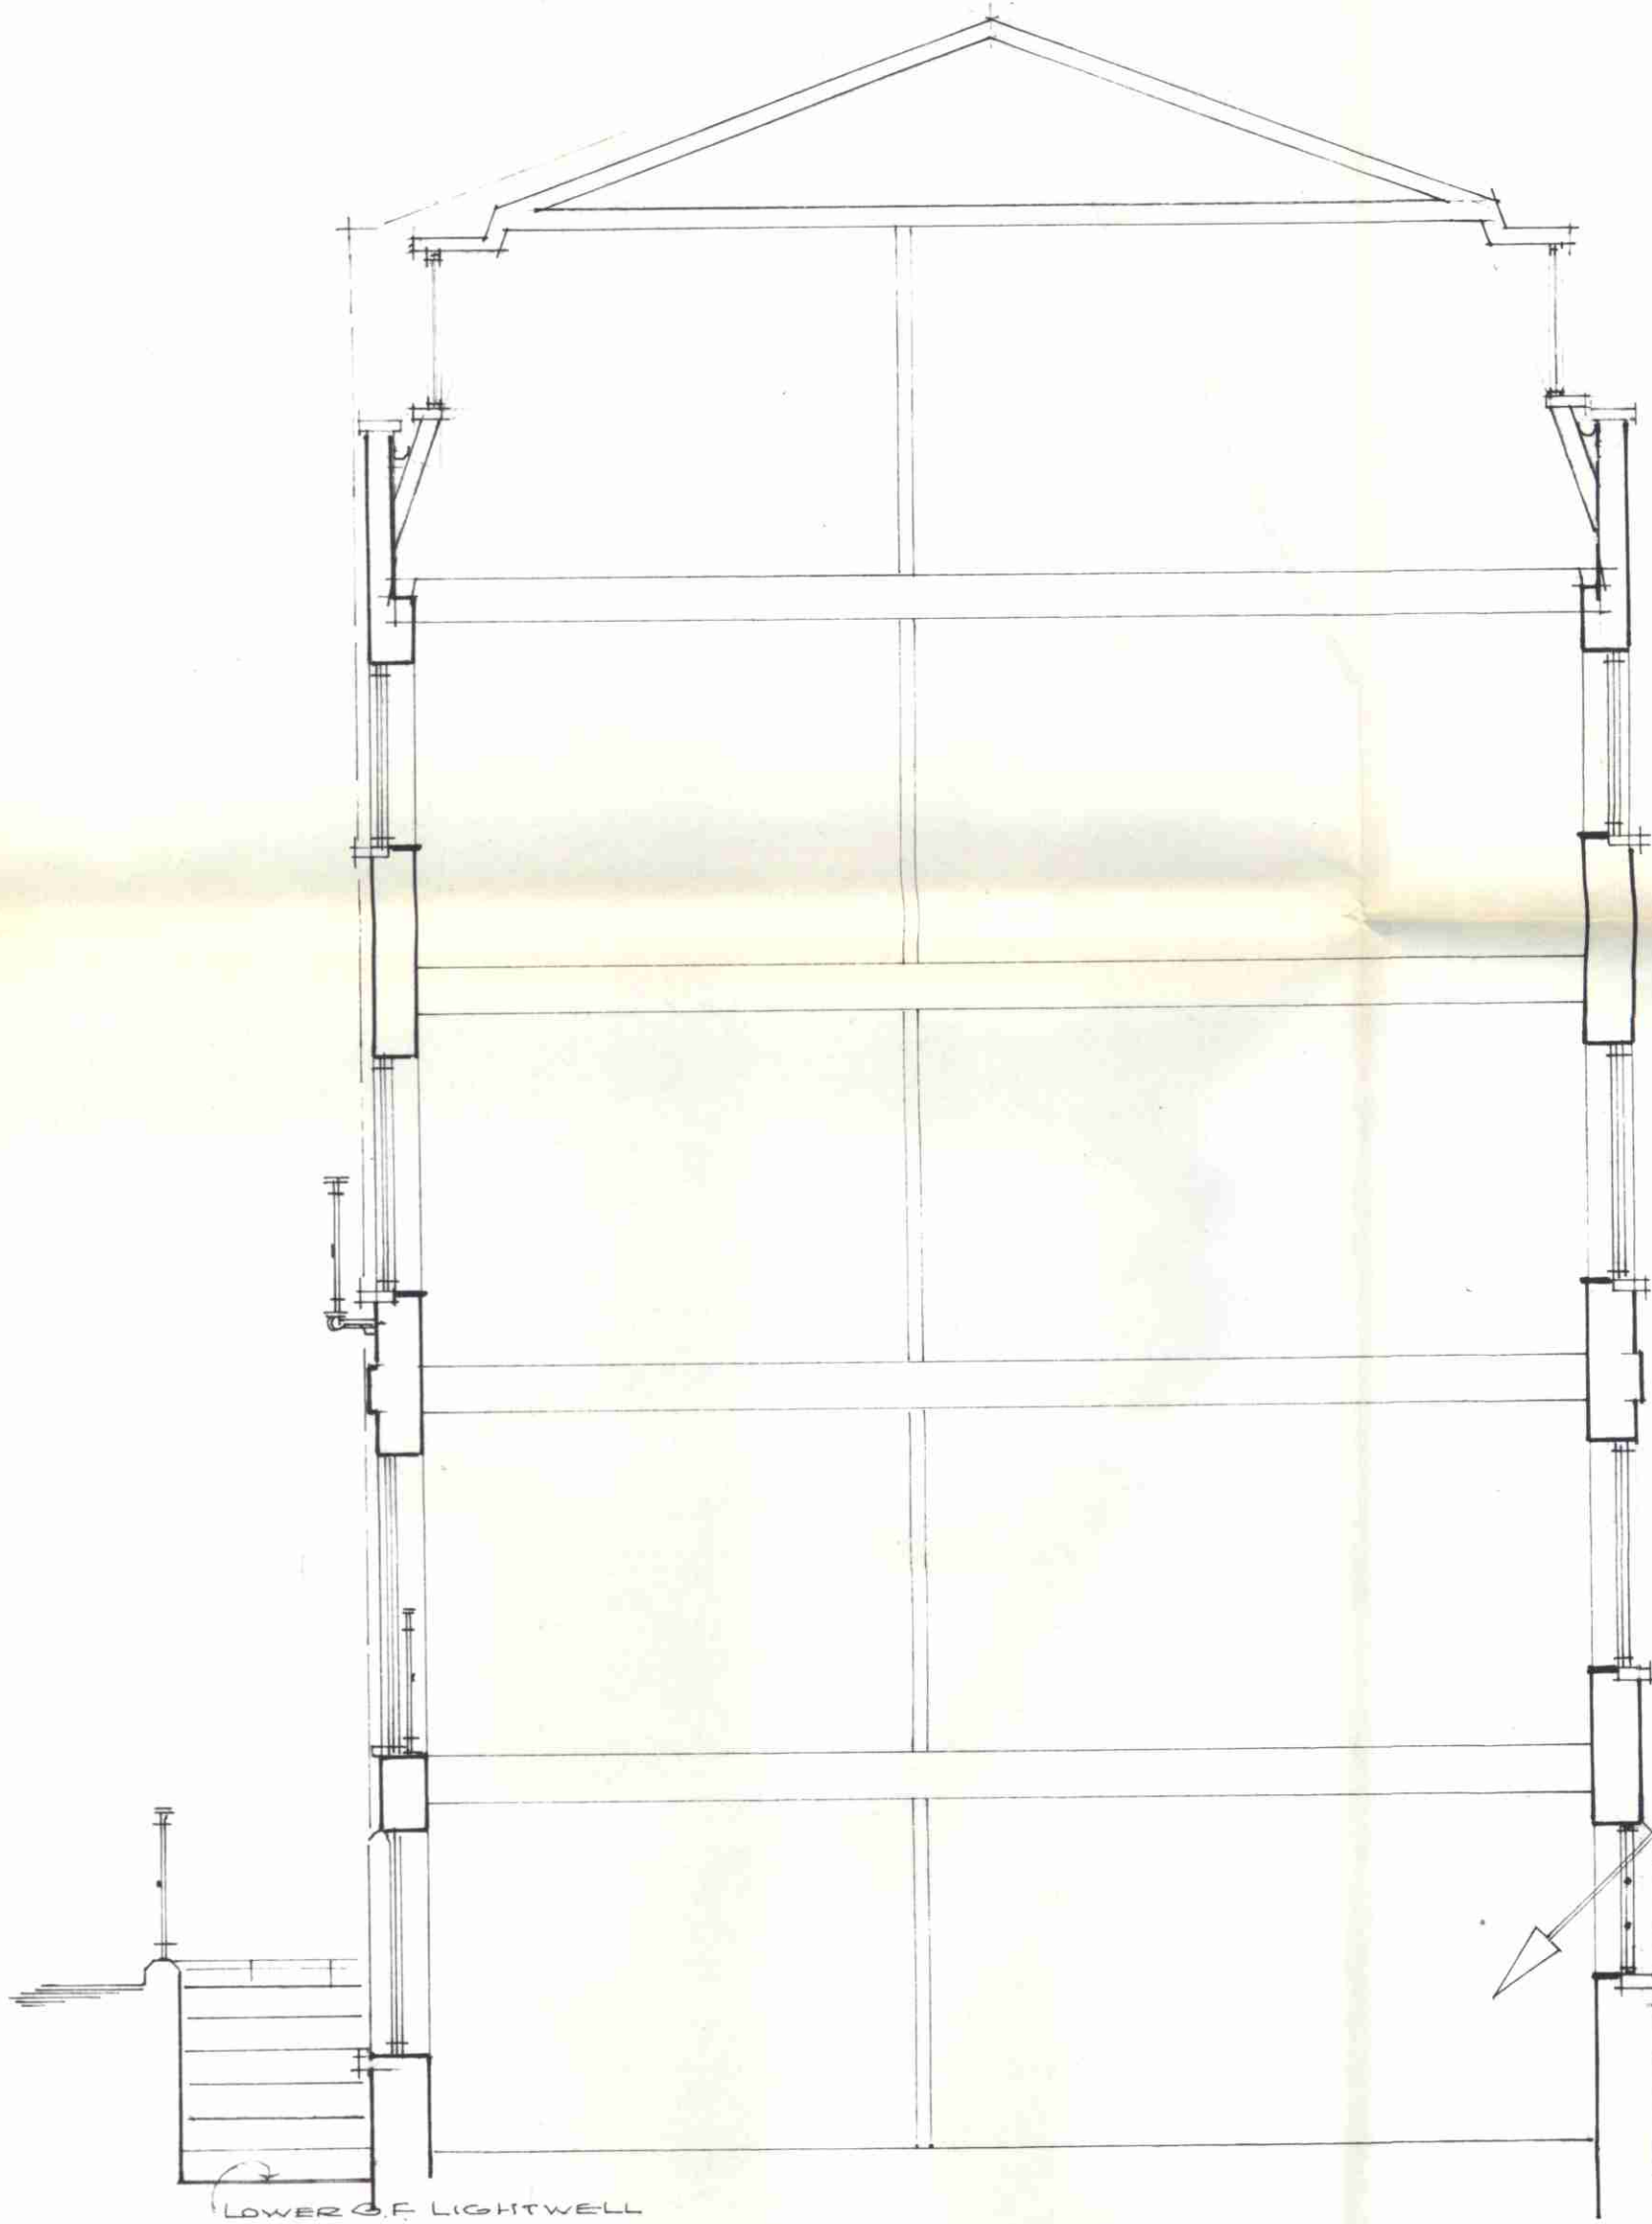


SECTION 'A-A'

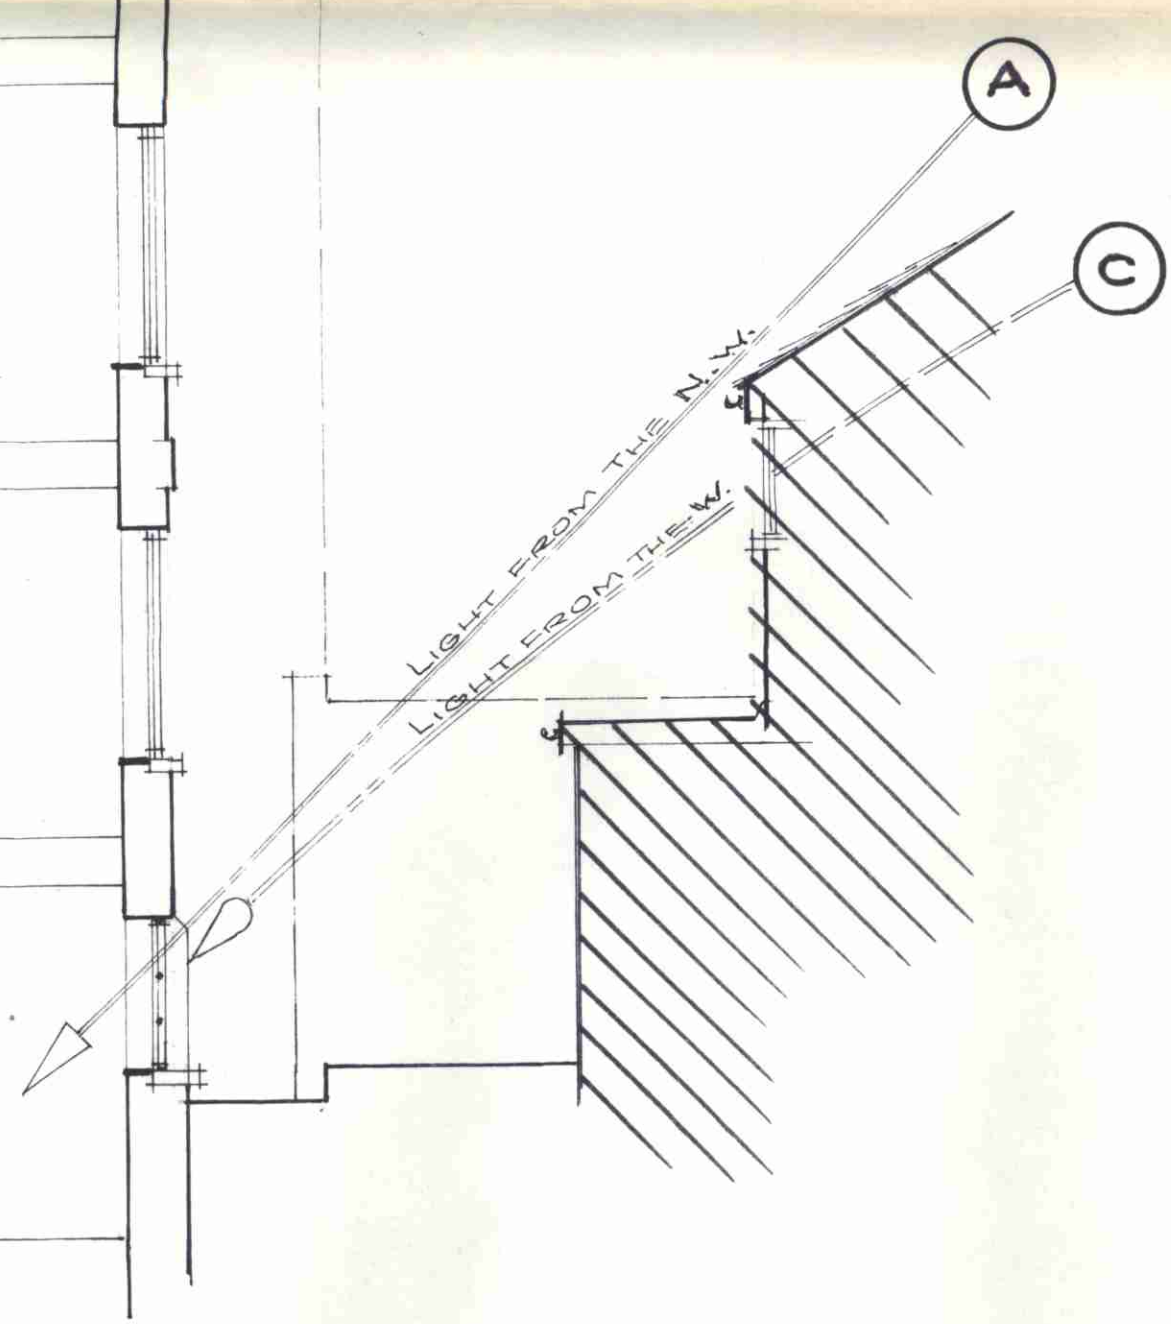

SECTION 'B-B'

FOR LOCATION & ORIENTATION OF LIGHT SOURCES, SEE BLOCK PLAN ON DRG NO 2331/105

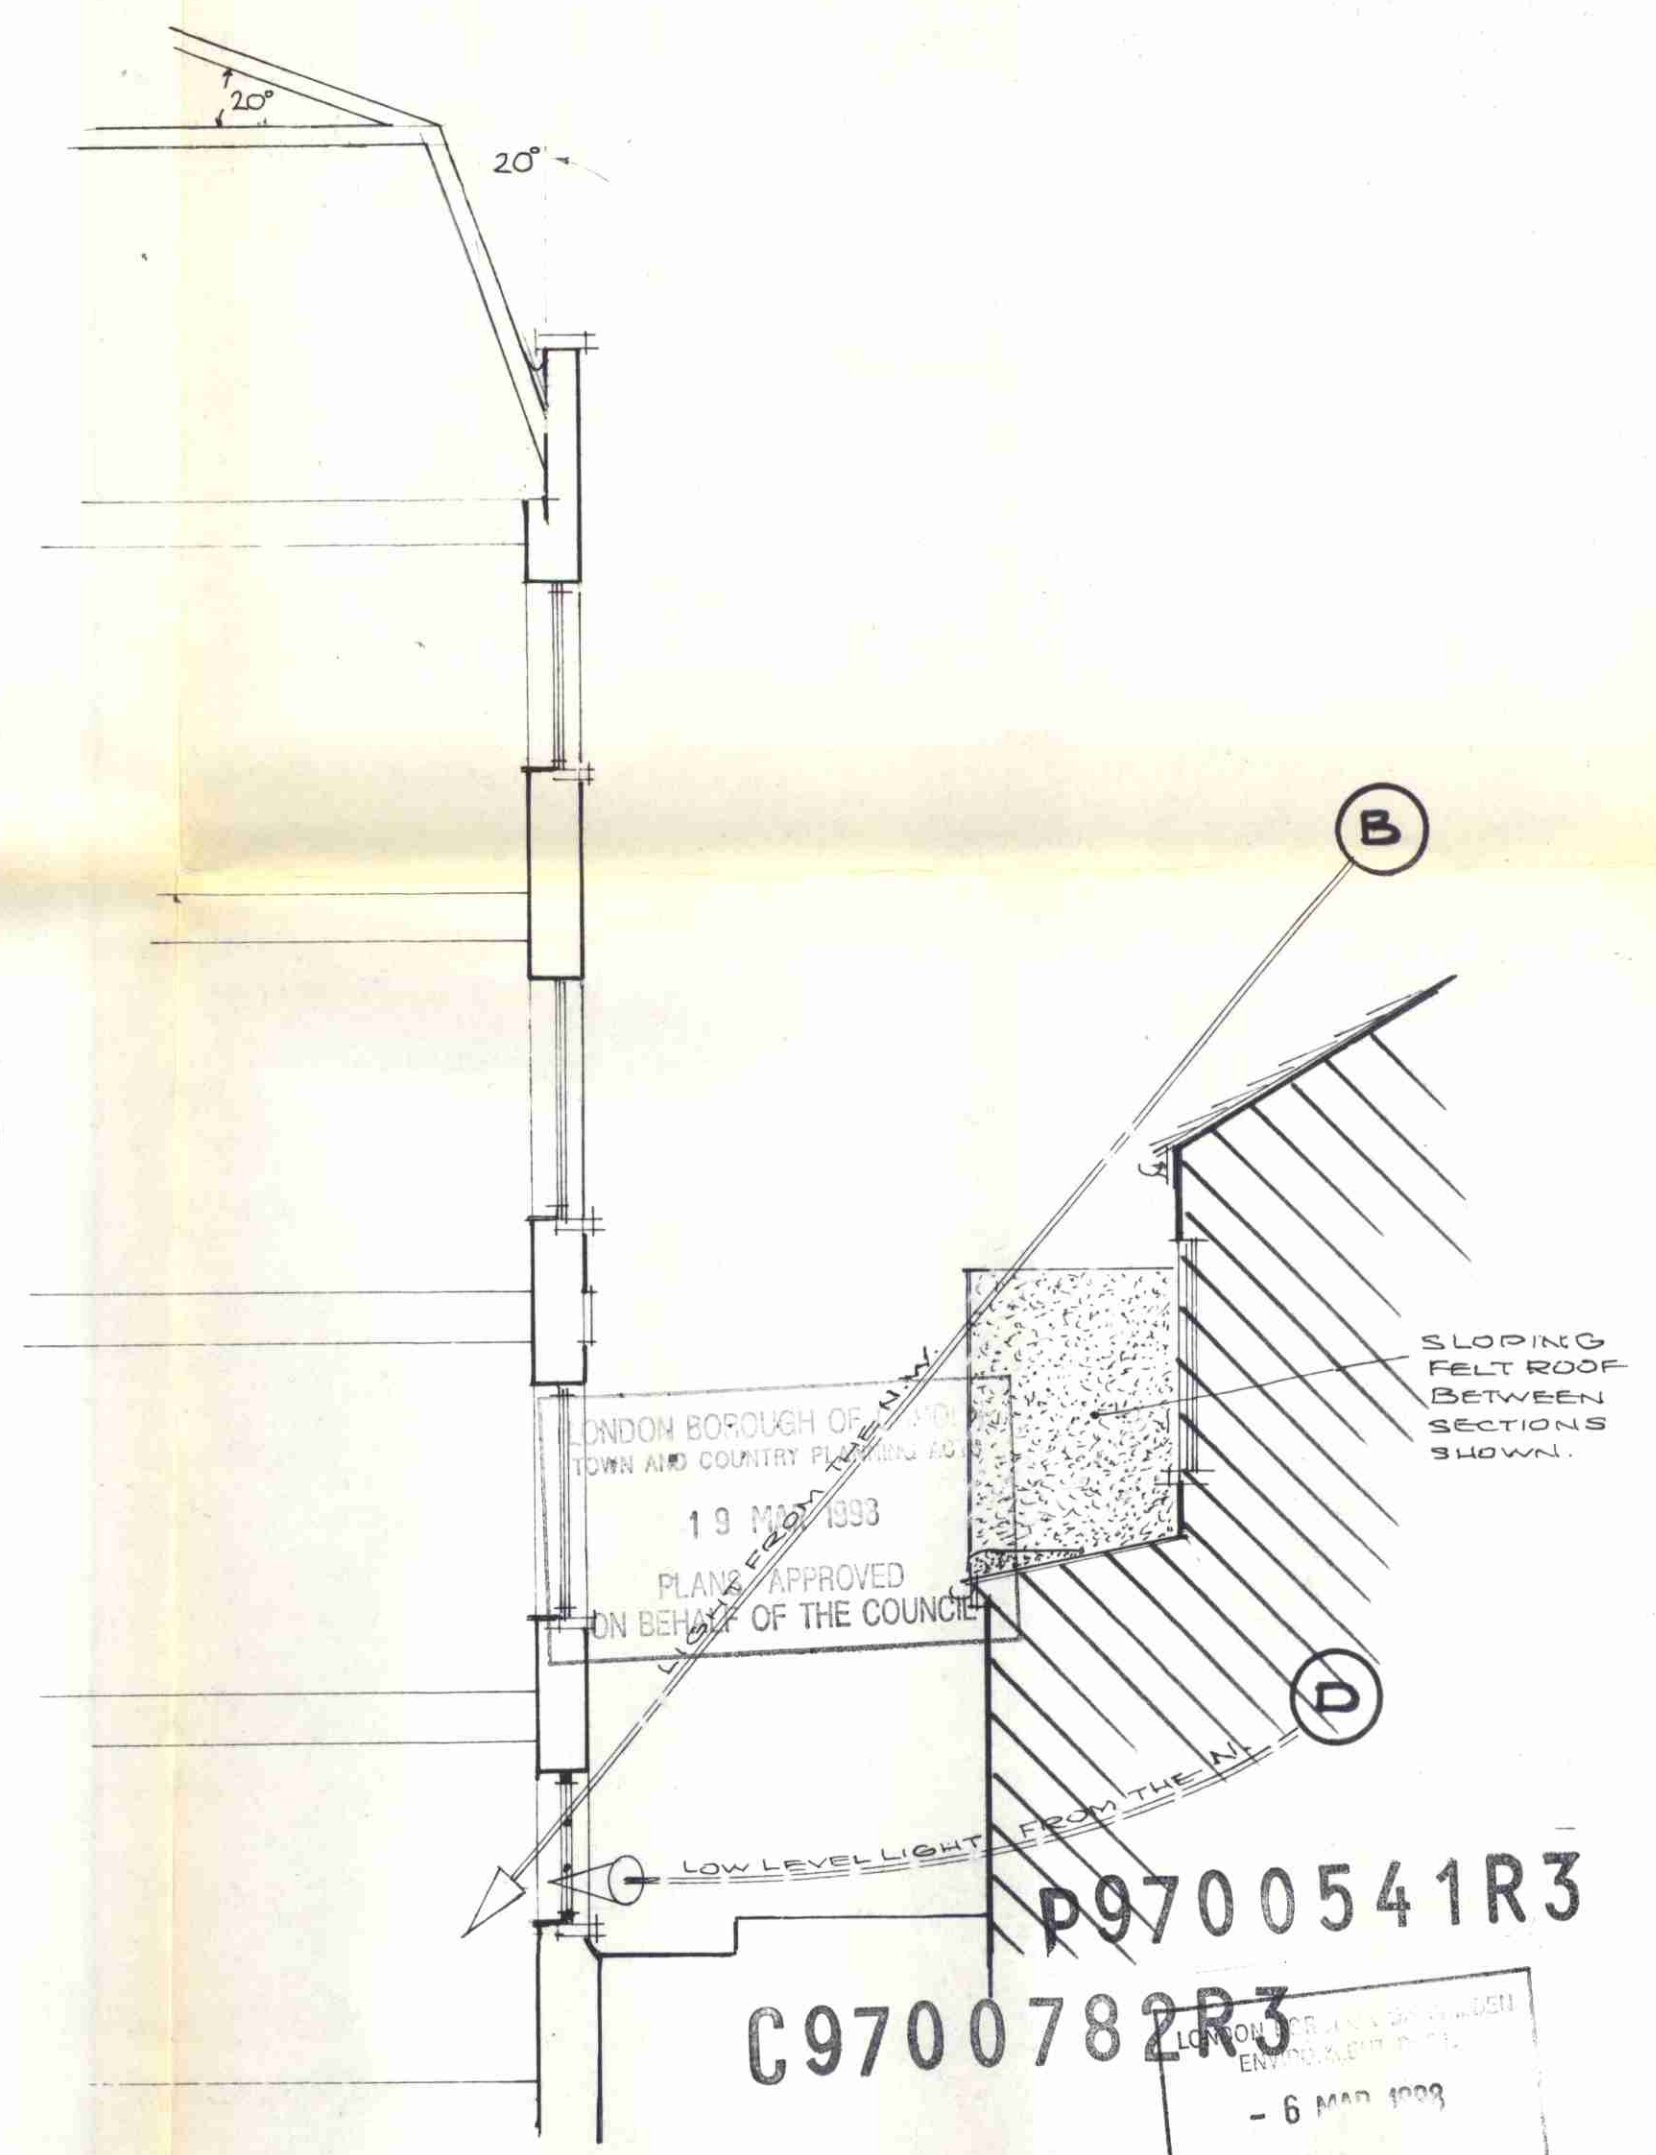

LONDON BOROUGH OF...  
TOWN AND COUNTRY PLANNING ACT  
19 MAR 1993  
PLANS APPROVED  
ON BEHALF OF THE COUNCIL

P9700541R3  
C9700782R3

LONDON BOROUGH OF...  
ENTRUSTED TO...  
- 6 MAR 1993  
RECEIVED

REVISIONS: A - MAR 98 ROOF PITCH + SCALE

<b>TA</b>			
24 Oxford Road North London W4 4DH Telephone 0181-747-9980			
Project 17/19 PRATT ST., NW1.			
Client			
Description SECTIONS AS PROPOSED.			
Drawing Number 2331/154 <sub>A</sub>	Scale 1:50	Date FEB/98	By R.R.S
Do not scale from this drawing - All dimensions to be checked on site - Copyright reserved			



Rev	Description	Date
A	FRONT ELEVATION, DOOR, RAILINGS, STEP + DOORCASE	MAR 98

70°/20° SLATED MANZARD WITH CLAY RIDGE/HIPPED TILES

LEAD CHEEKS TO DORMERS

YELLOW LONDON STOCKS WITH RED BRICK DETAILS

RECONSTITUTED STONE SUBSILLS


WHITE PAINTED DOUBLE HUNG SLIDING TIMBER SASH WINDOWS (DOUBLE GLAZED)

DECORATIVE METAL RAILINGS (SEE DETAIL)


CANOPY OVER FRONT ENTRANCE

DUMMY INFILLED WINDOWS


DECORATIVE METAL RAILINGS ON A DWARF WALL

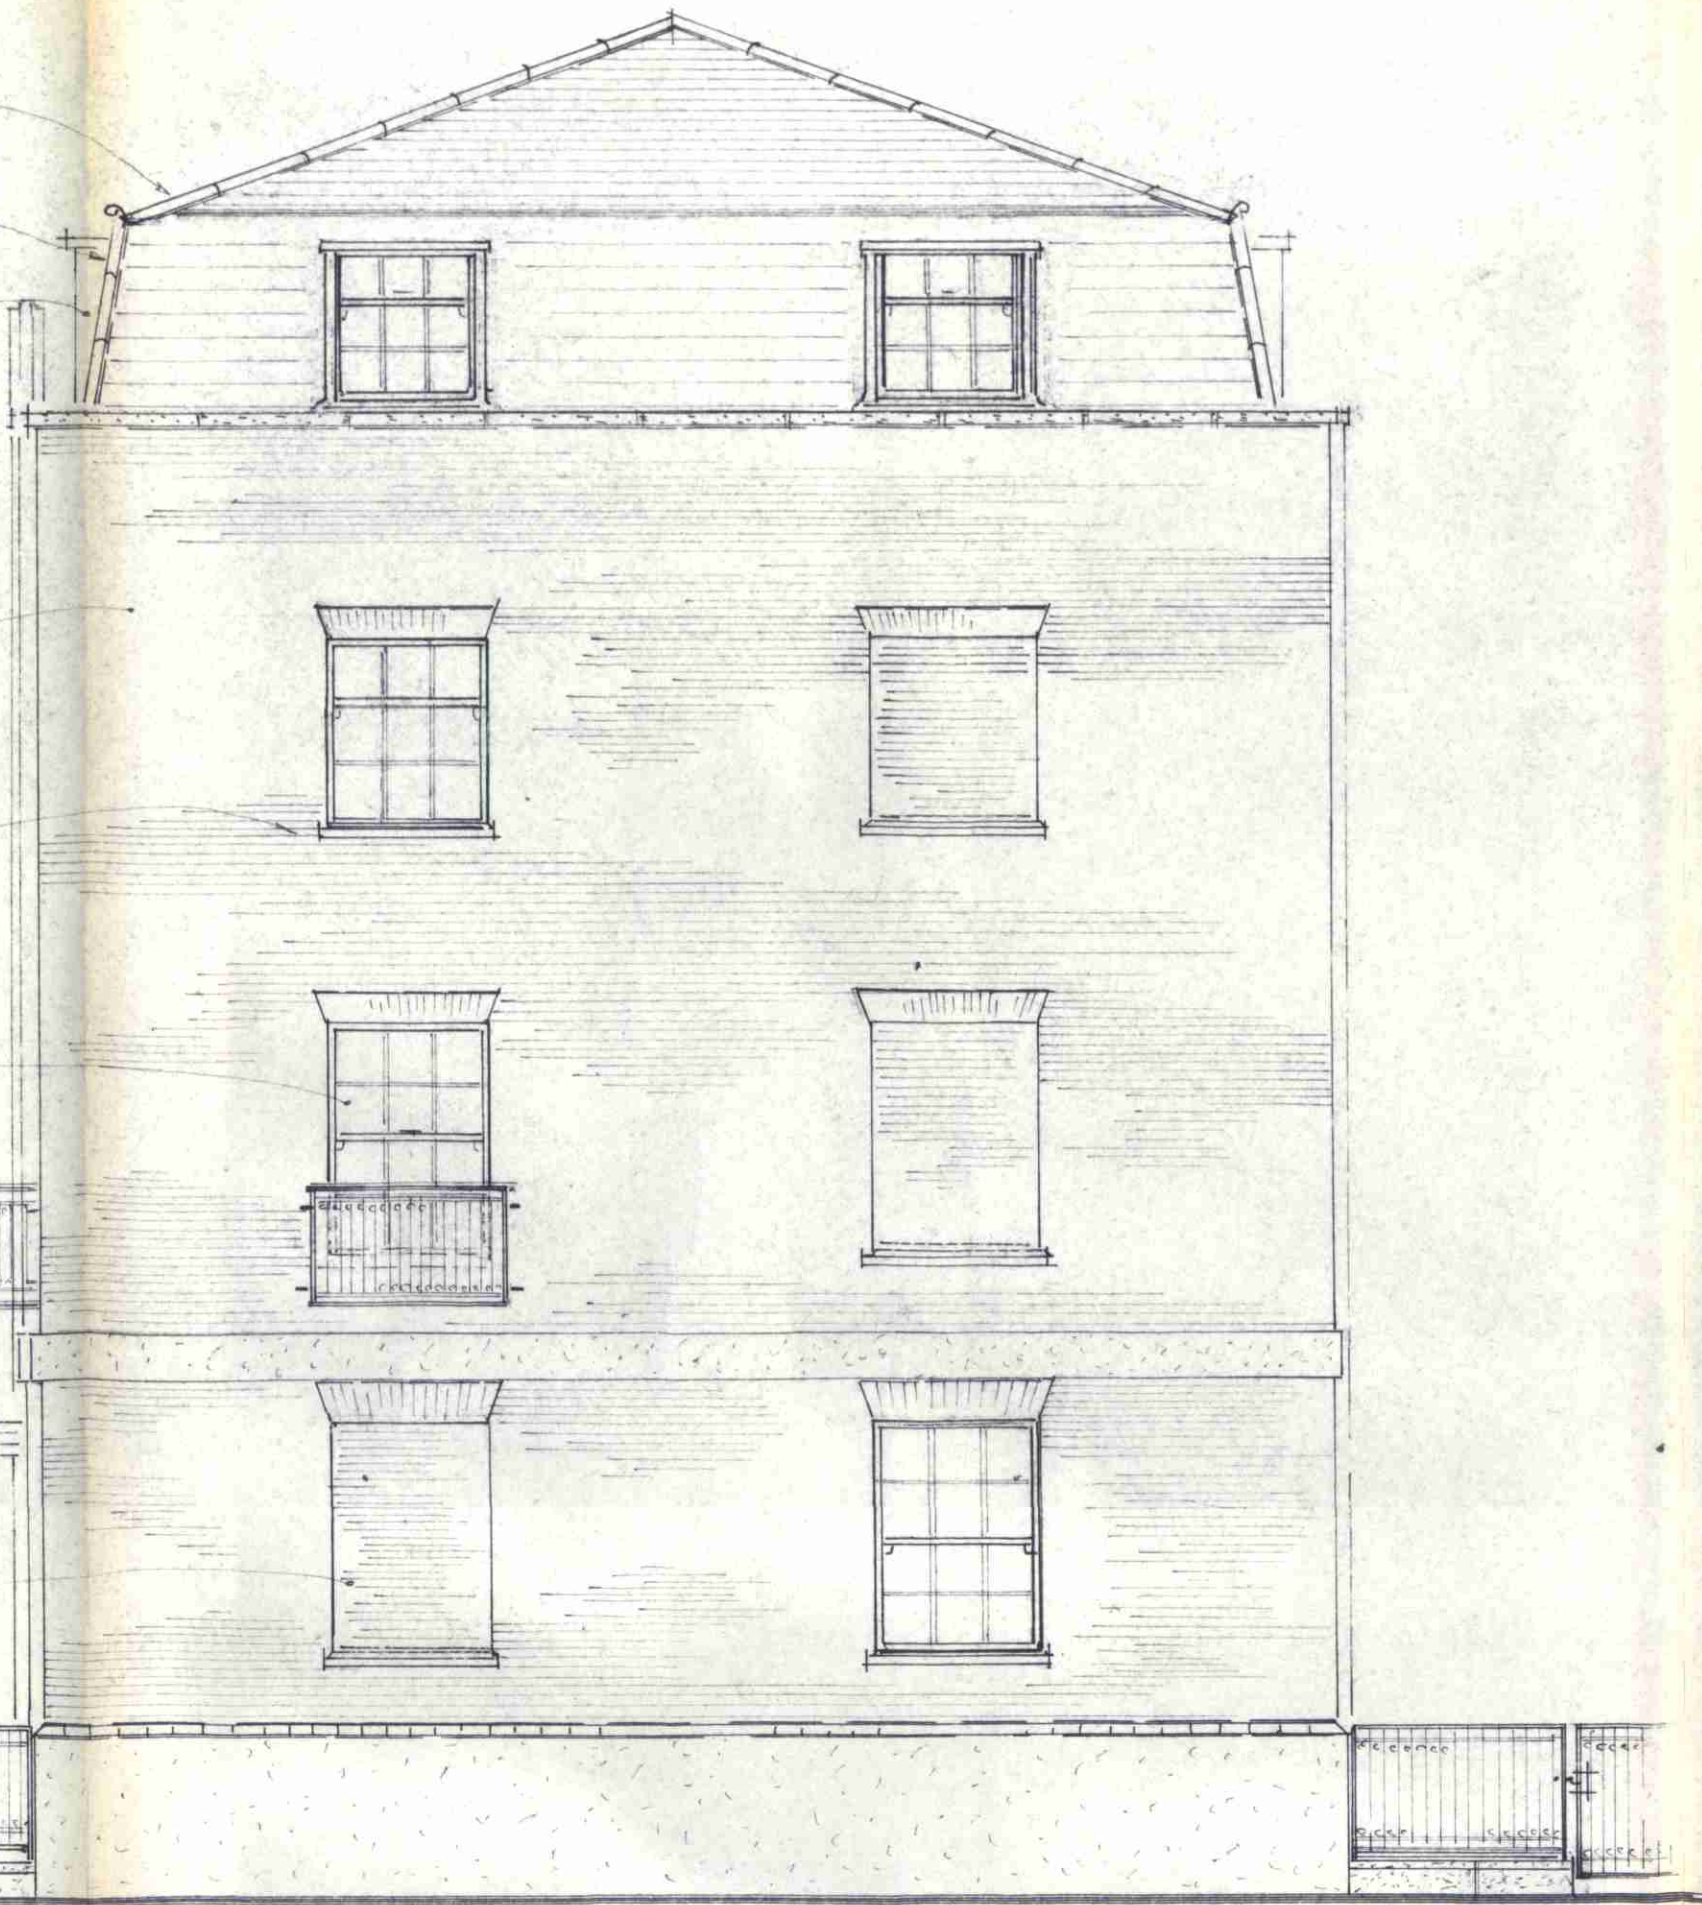

SIDE (BAYHAM STREET) ELEVATION.

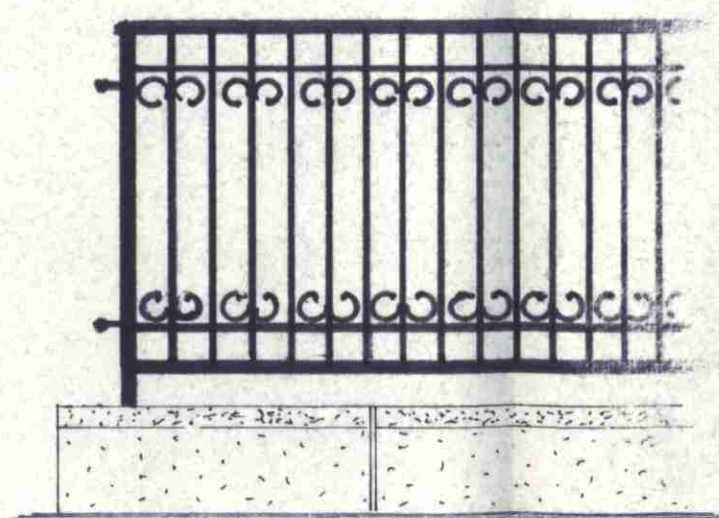

RAILING DETAIL  
(TO MATCH EXISTING)  
(1:20)

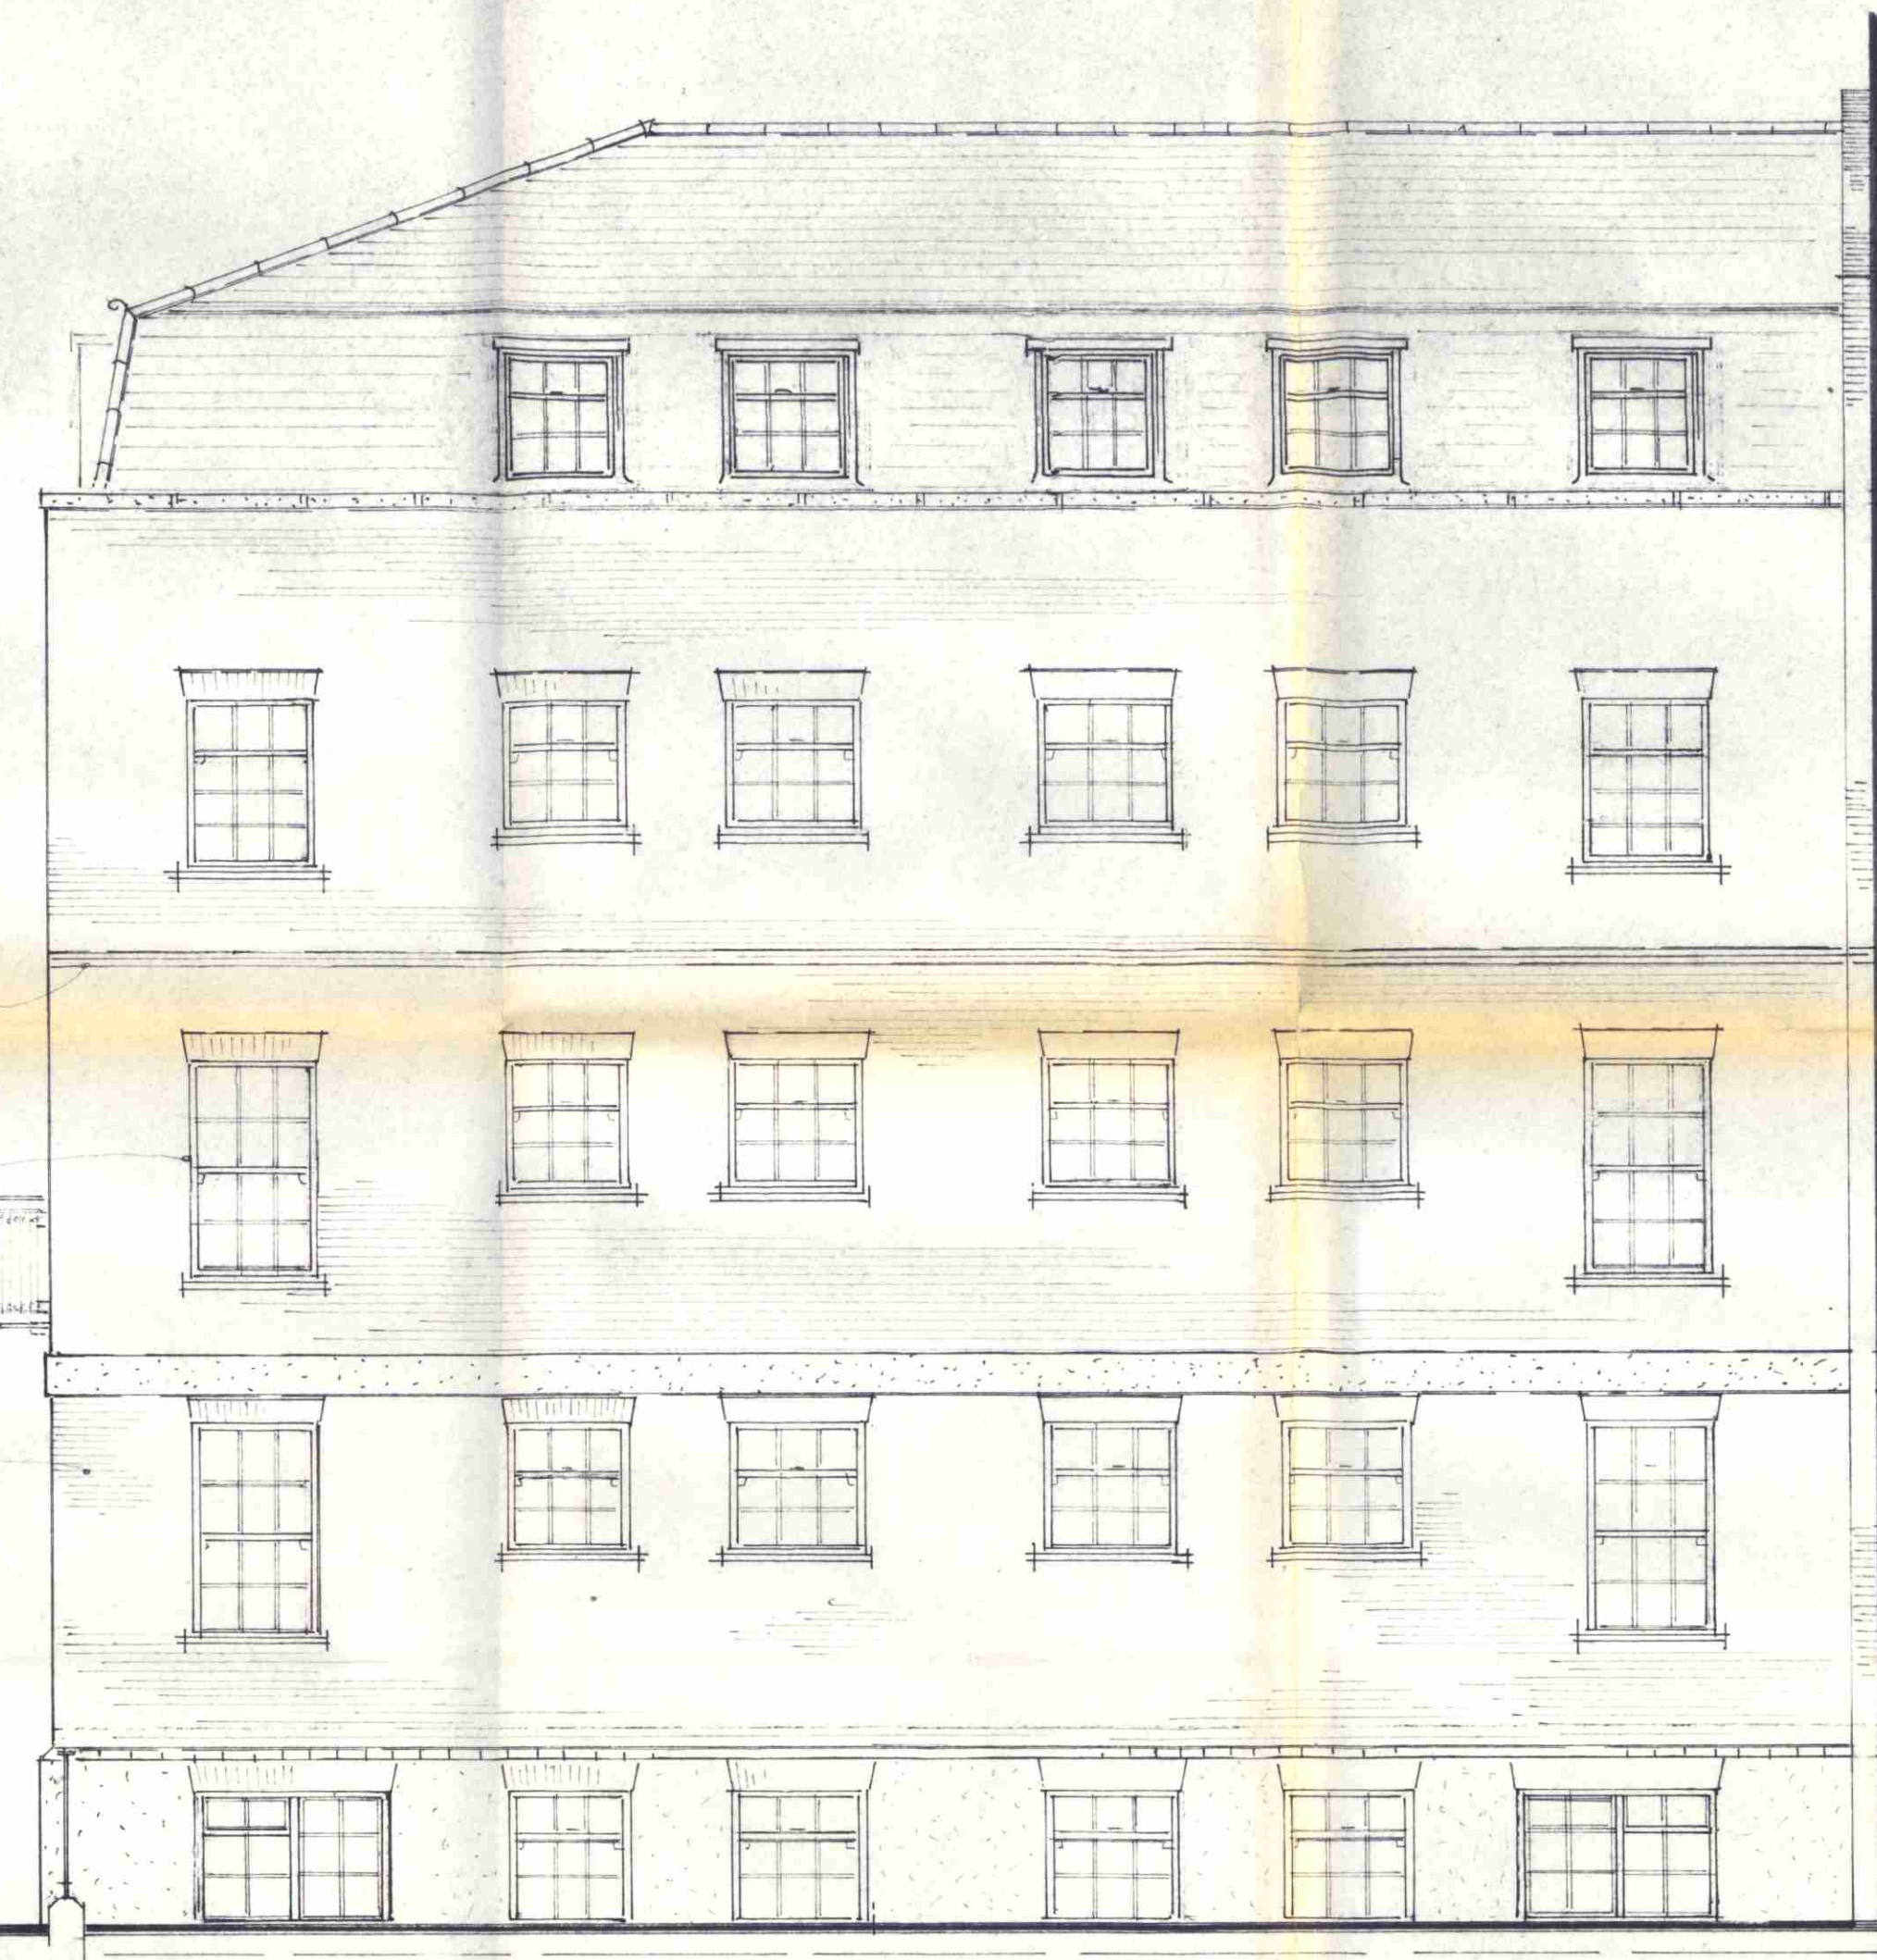

REAR COURTYARD ELEVATION.

TWO COURSE RED BRICK DETAIL

WINDOWS TO BE TOP HUNG PAINTED WHITE

BRICKWORK TO MATCH SIDE VIEW

YELLOW LONDON STOCKS WITH RED DETAILS GENERALLY RED STOCKS TO CENTRE FRONT ENTRANCE SECTION.

WINDOW PROPORTIONS TO MATCH EXISTING.

FRONT ENTRANCE: DECORATIVE DOORCASE INCORPORATING PLUSTERS; LEAD COVERED CORNICES; BORROWED LIGHT OVER DOOR; RENDERED SURROUNDS



FRONT (PRATT ST.) ELEVATION.

MAY 120 FALL TO RAMP TO DRAIN WATER TO KERB

LONDON BOROUGH OF CAMDEN  
TOWN AND COUNTRY PLANNING ACTS  
19 MAR 1993  
PLANS APPROVED  
ON BEHALF OF THE COUNCIL

P9700541R3



C9700782R3

LONDON BOROUGH OF CAMDEN  
ENVIRONMENTAL DEPT.  
- 6 MAR 1998  
RECEIVED


<b>TA</b>			
24 Oxford Road North London W4 4DH Telephone 0181-747-9980			
Project 17/19 PRATT STREET, NW1			
Client			
Description ELEVATIONS AS PROPOSED.			
Drawing Number	Scale	Date	By
2331/153A	1:50	Feb/98	RRS
Do not scale from this drawing. All dimensions to be checked on site. Copyright reserved.			
U.D.G. 088/96			




Rev.	Description	Date
A	amend mansard roof, rear window positions, profile of front add store to 3rd Floor flats	01/98

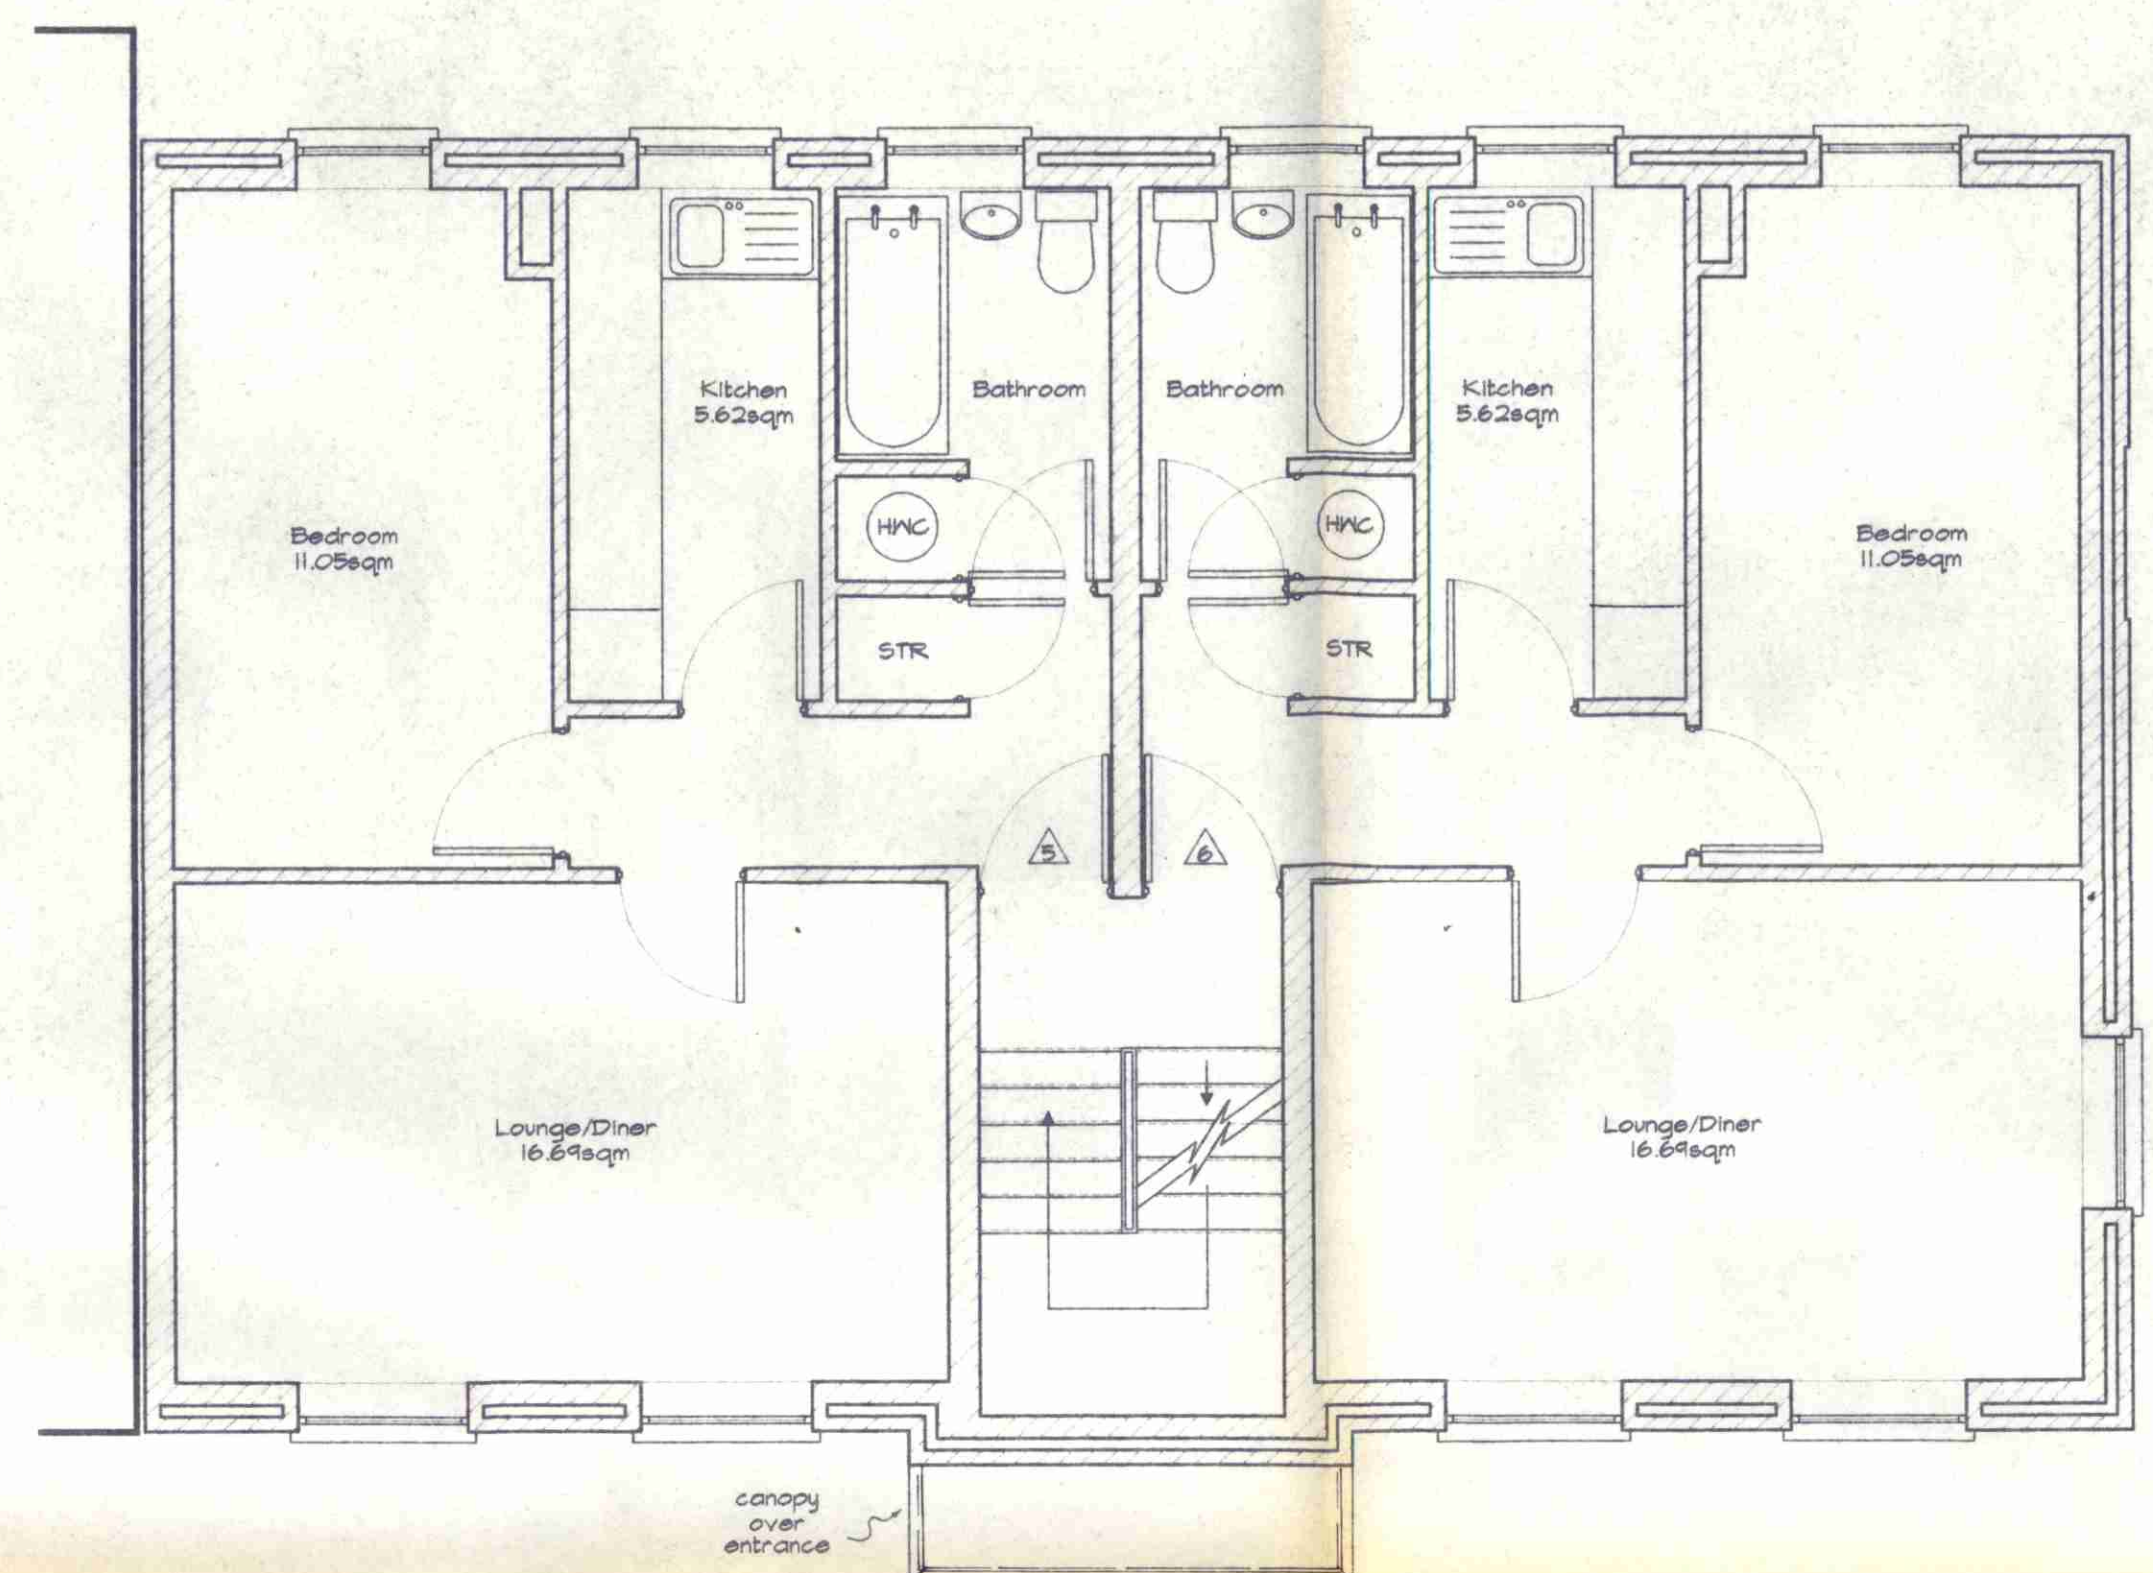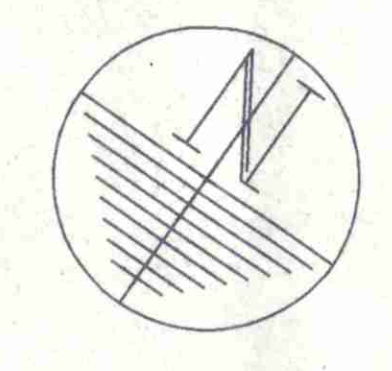

FIRST FLOOR

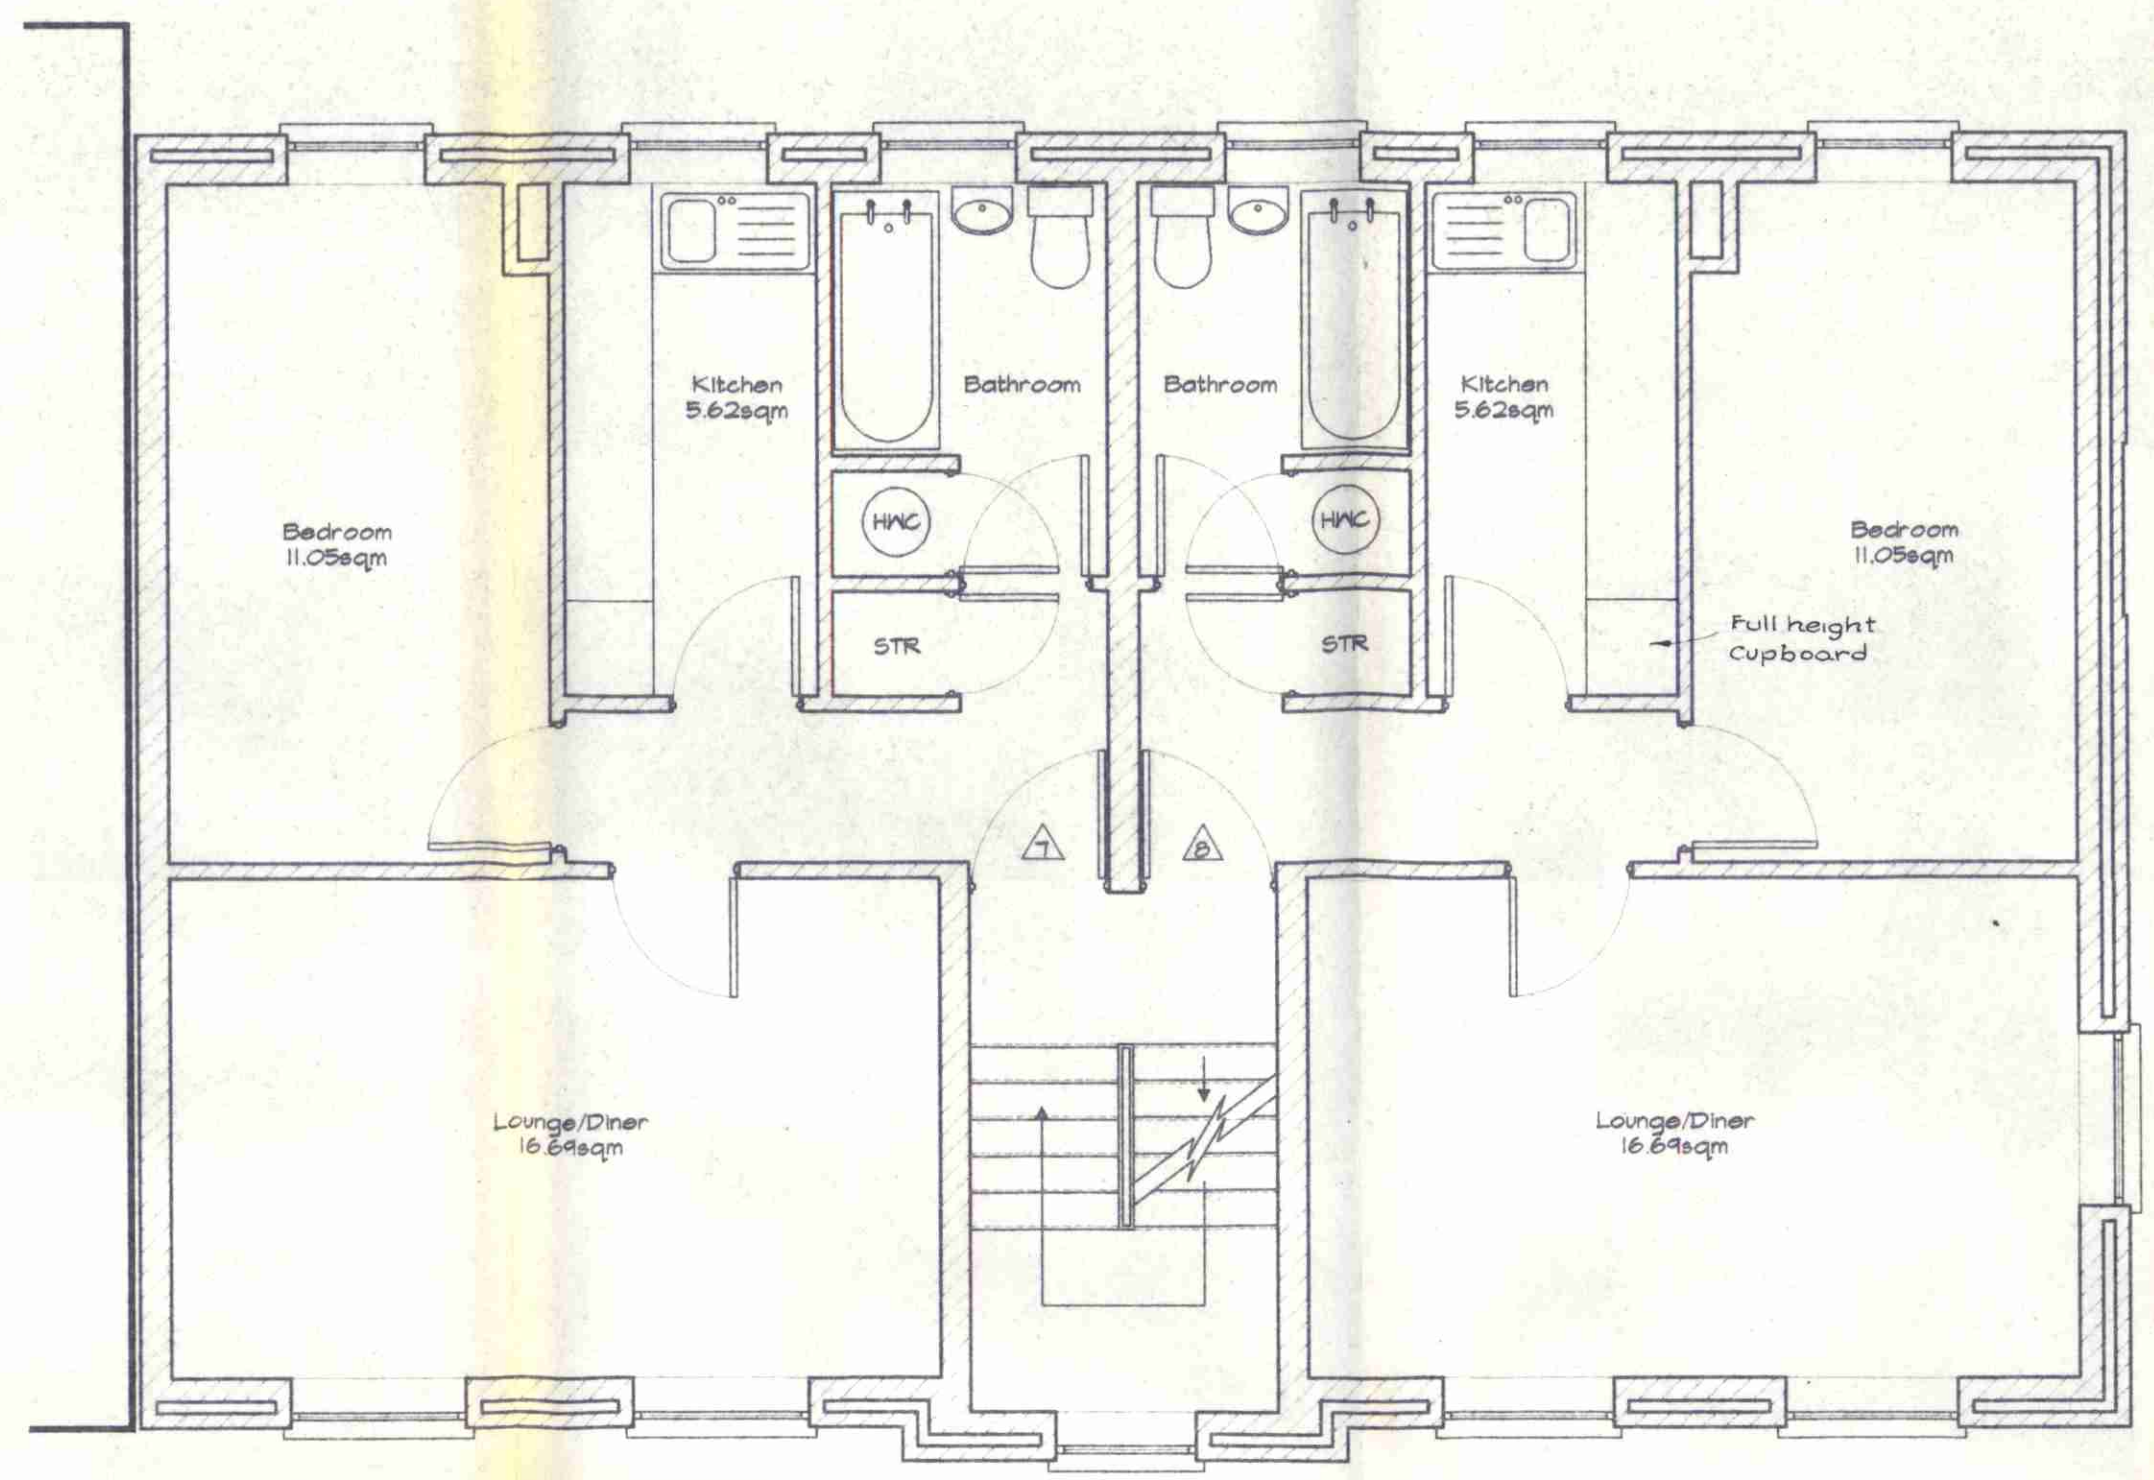

SECOND FLOOR

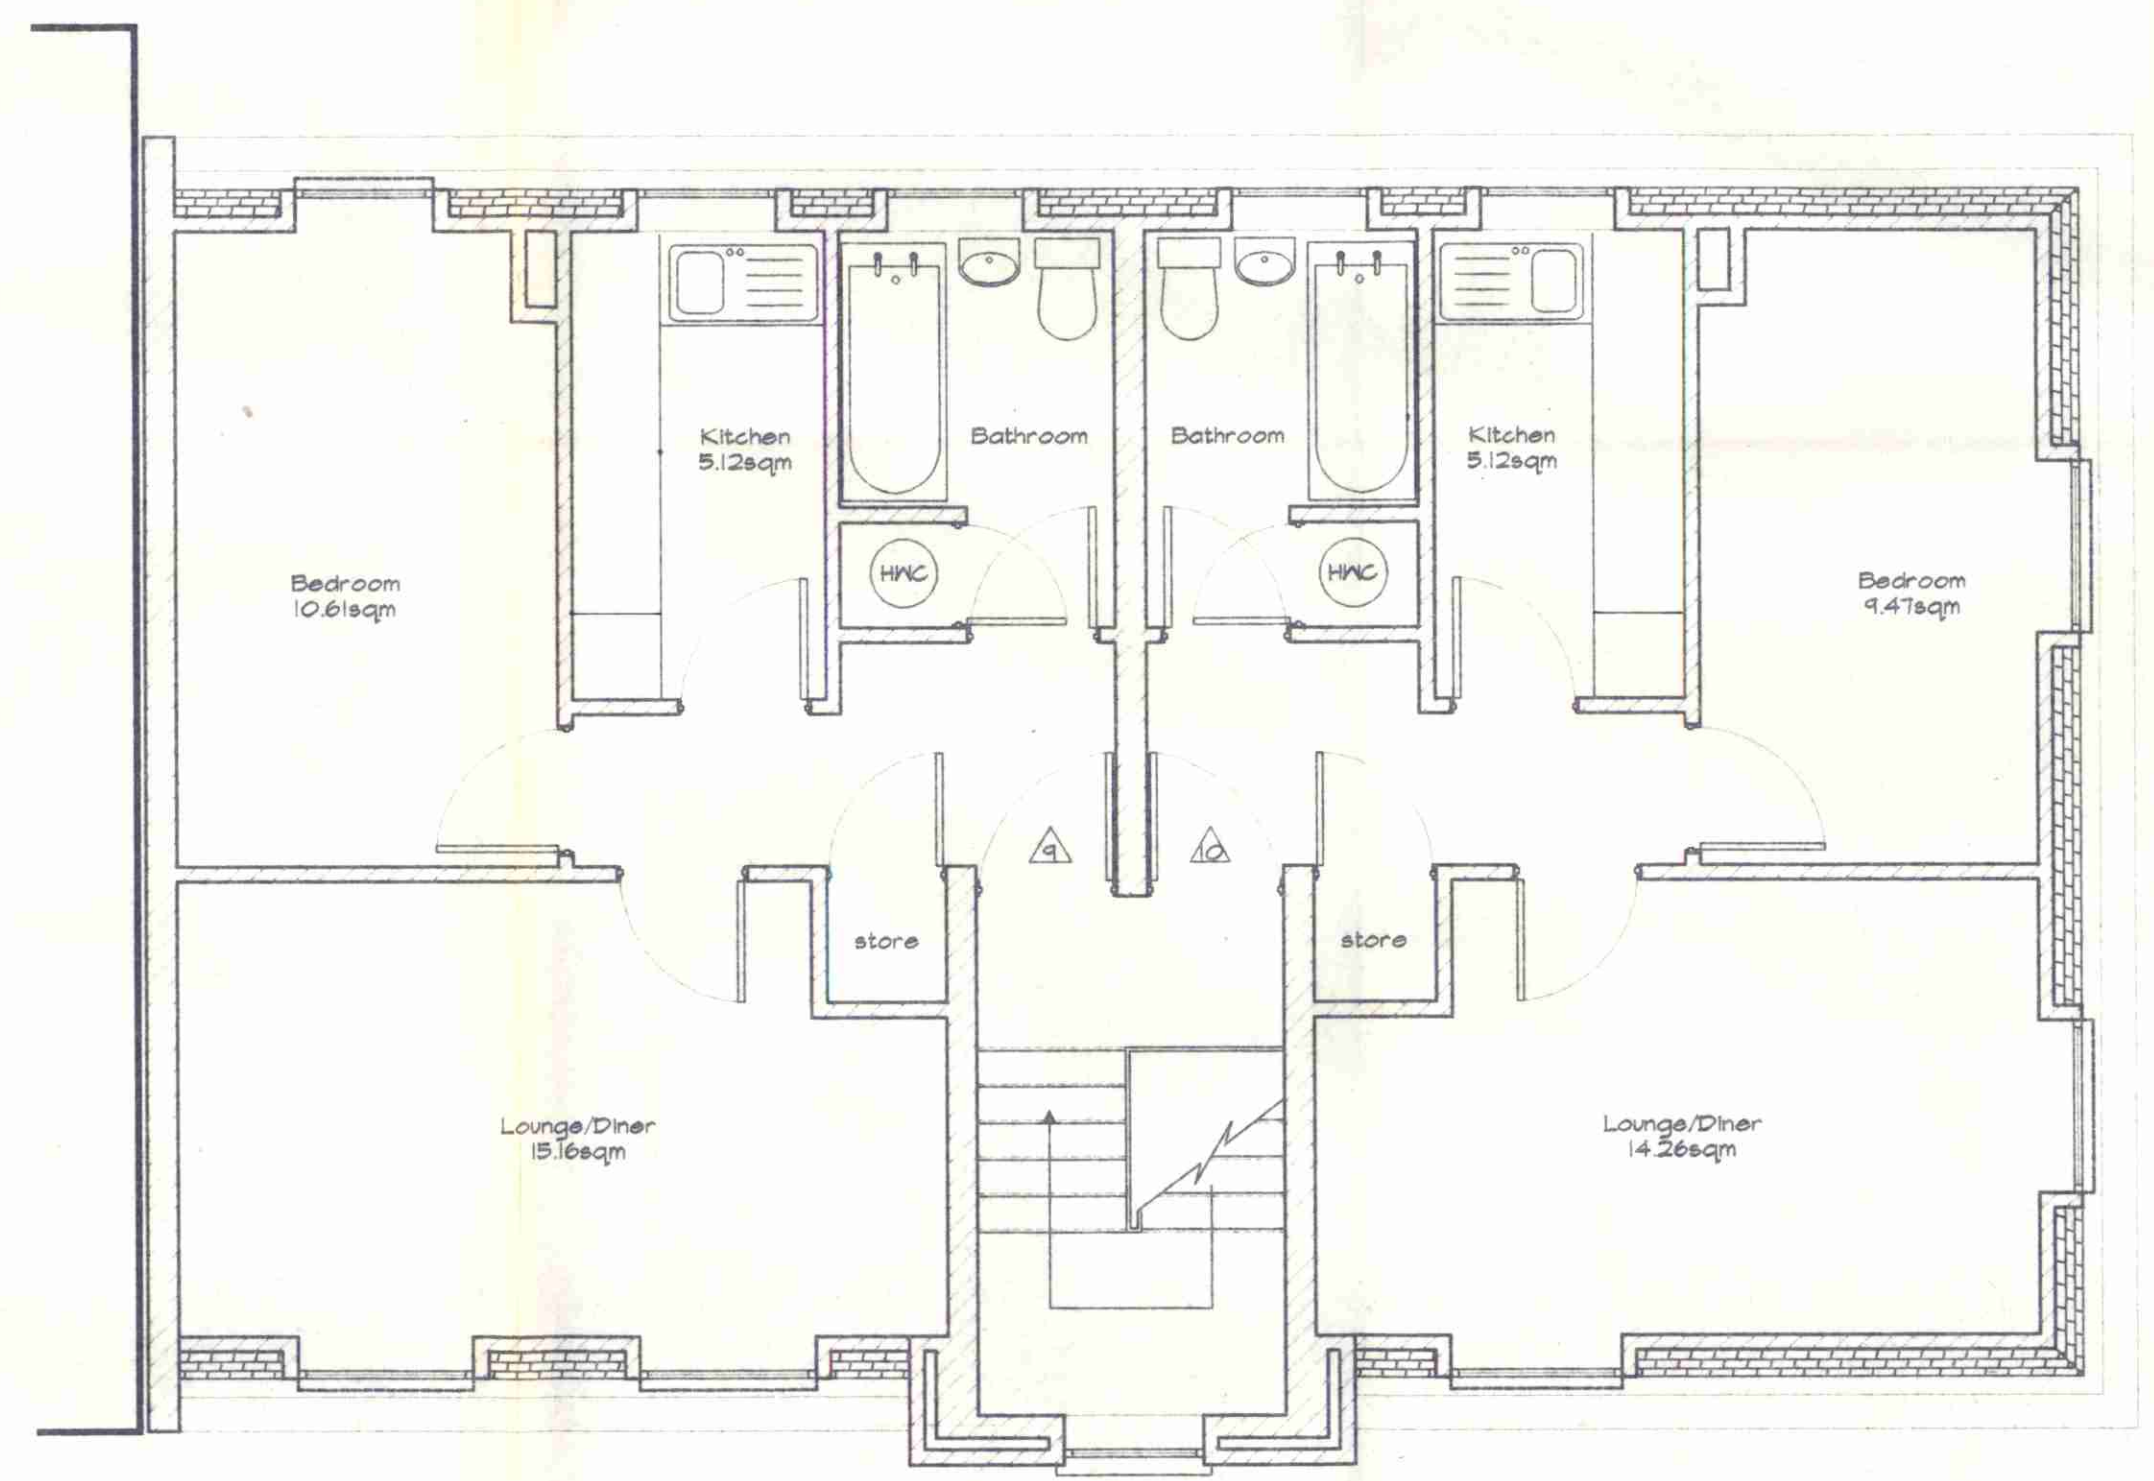

THIRD FLOOR

AS PROPOSED

LONDON BOROUGH OF HAVINGHAM  
 TOWN AND COUNCIL PLANNING ACTS  
 19 MAR 1998  
 PLANS APPROVED  
 ON BEHALF OF THE COUNCIL  
**P9700541R3**  
**C9700782R3**  
 LONDON BOROUGH OF HAVINGHAM  
 ENVIRONMENTAL  
 - 6 MAR 1998  
 RECEIVED

**TA BUILDING SOLUTIONS**  
 24 Oxford Road North London W4 4DH Telephone 0181-747-9980

Project: 17/19 PRATT STREET, NW1

Client:


Description: 1st, 2nd & 3rd Floor Plans, As Proposed

Drawing Number: 2331/152A    Scale: 1:50 @ A1    Date: 12/97    By: SPD

Do not scale from this drawing - All dimensions to be checked on site - Copyright reserved




Rev.	Description	Date
A	amend rear window positions, front door detail, lower ground emergency exit steps	01/98
B	Lower ground floor layout and stairlift	03/98

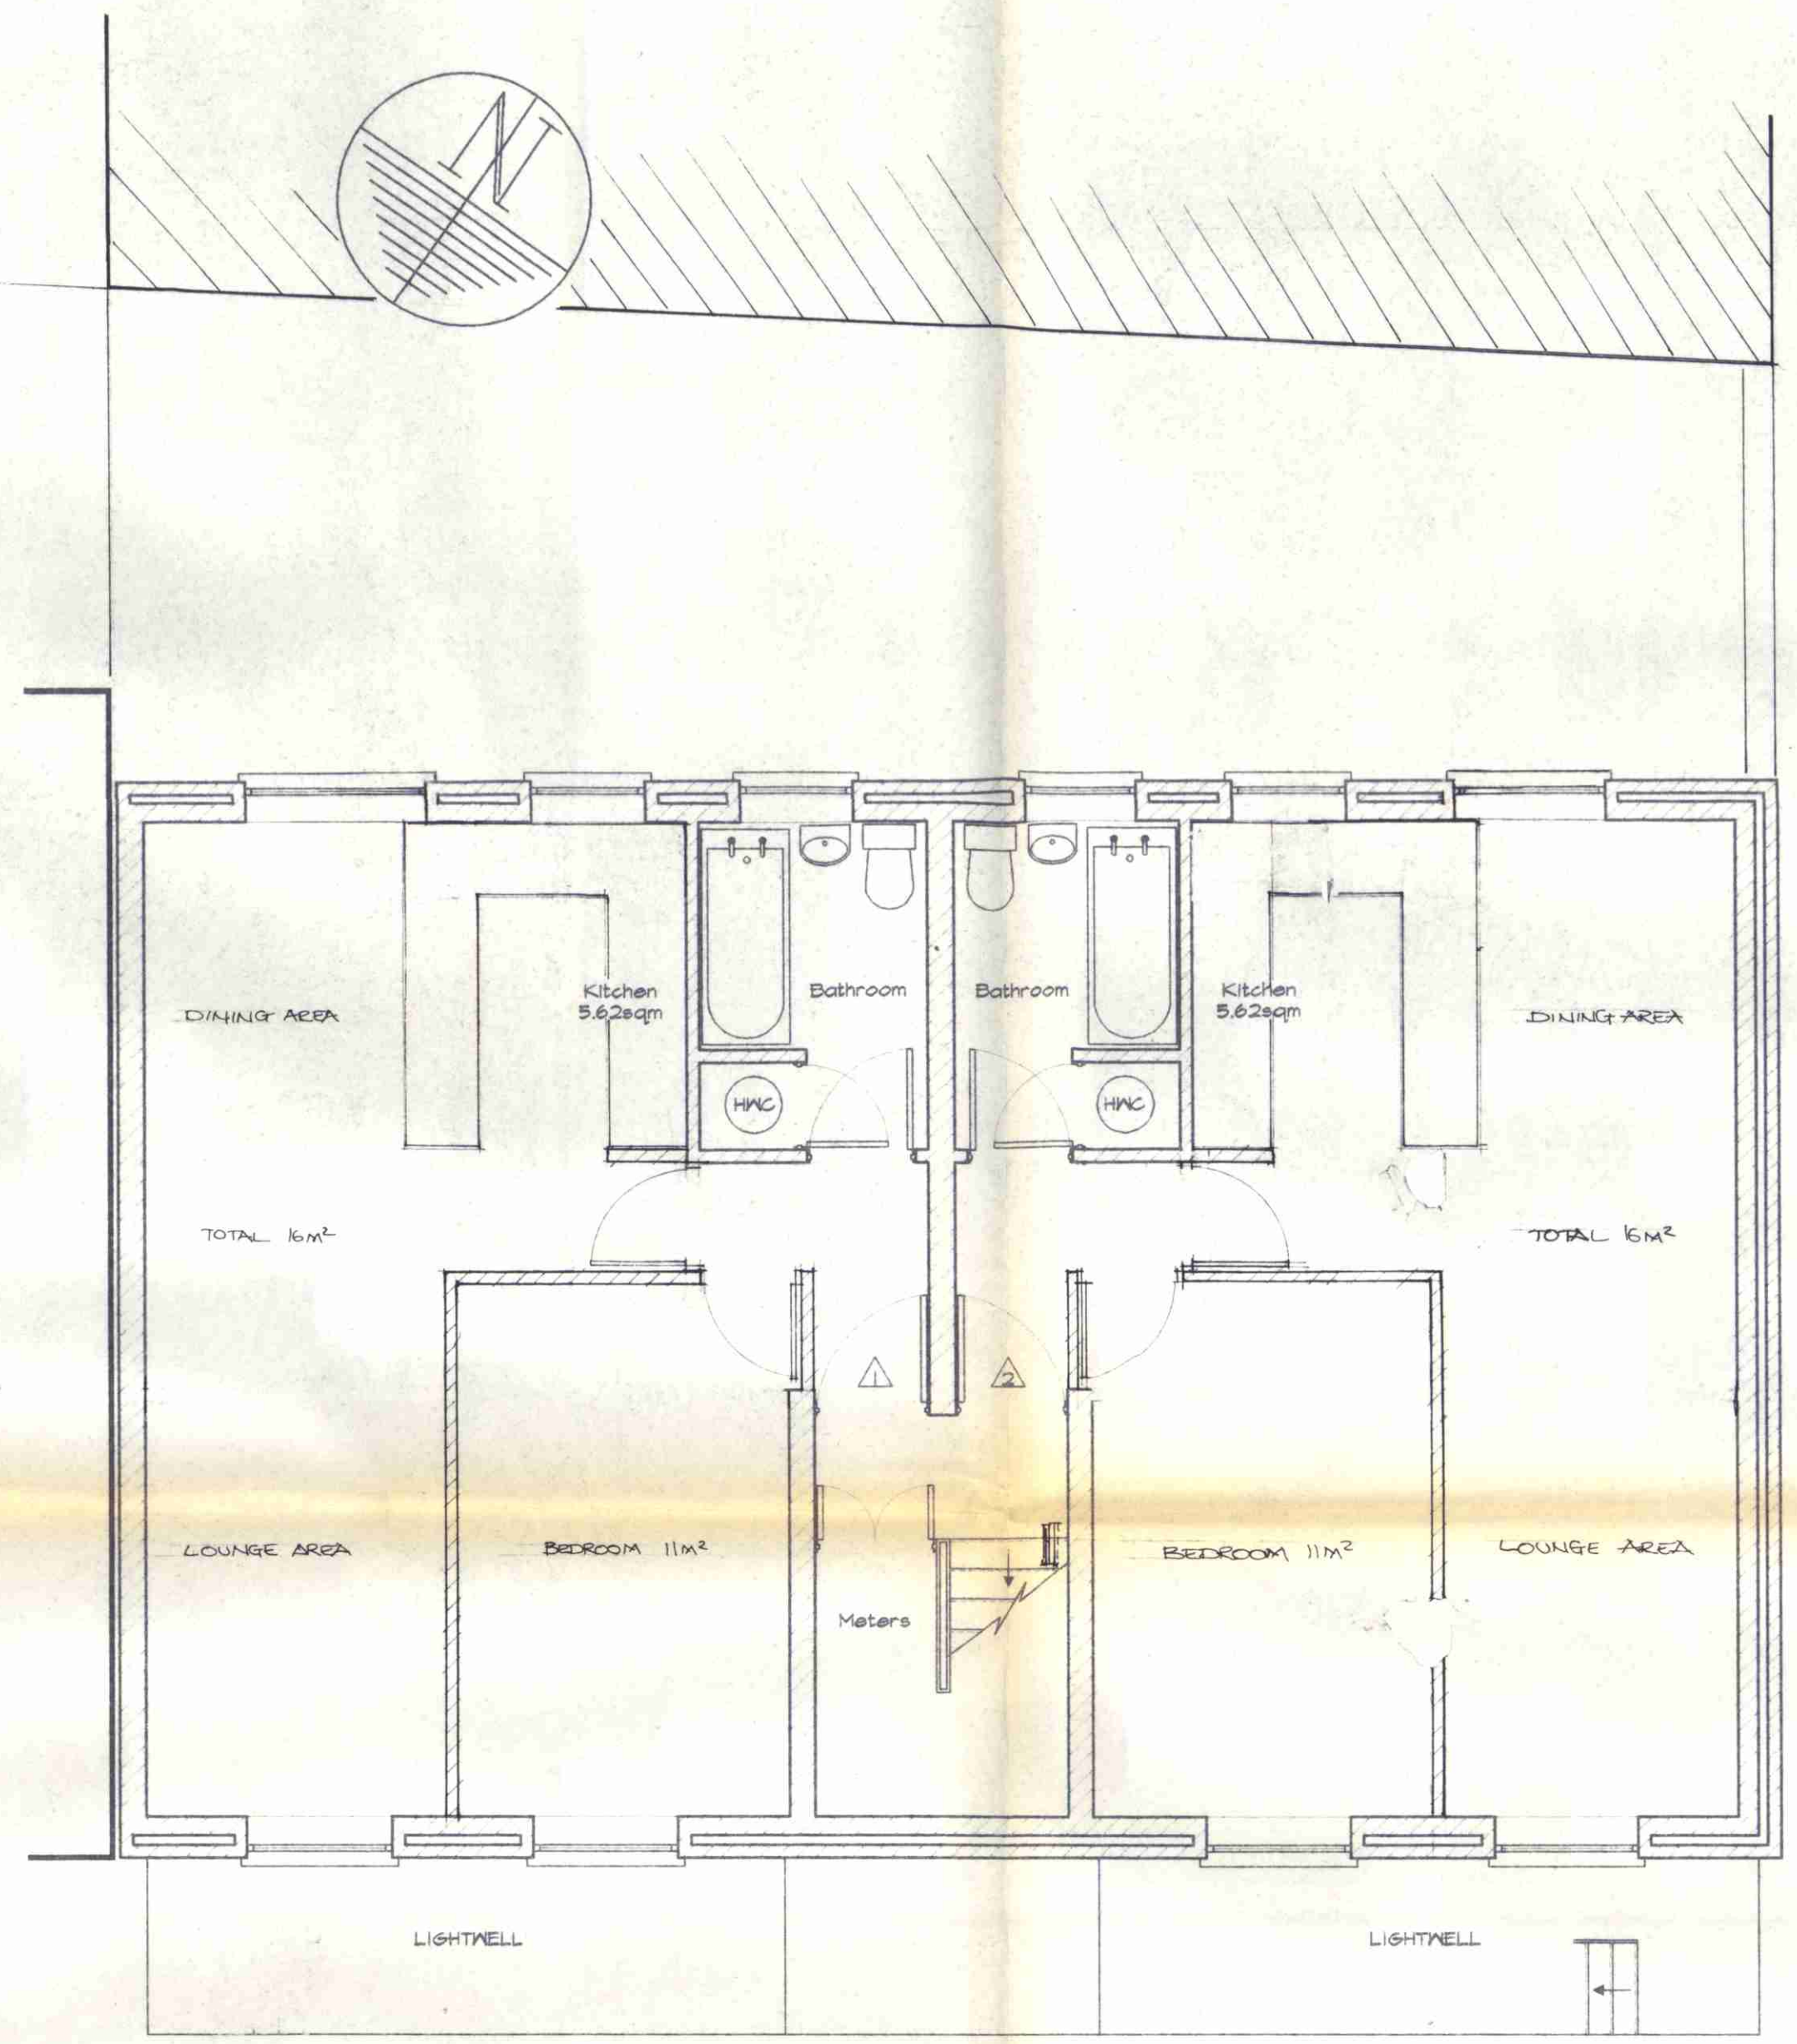

LOWER  
GROUND FLOOR

AS PROPOSED

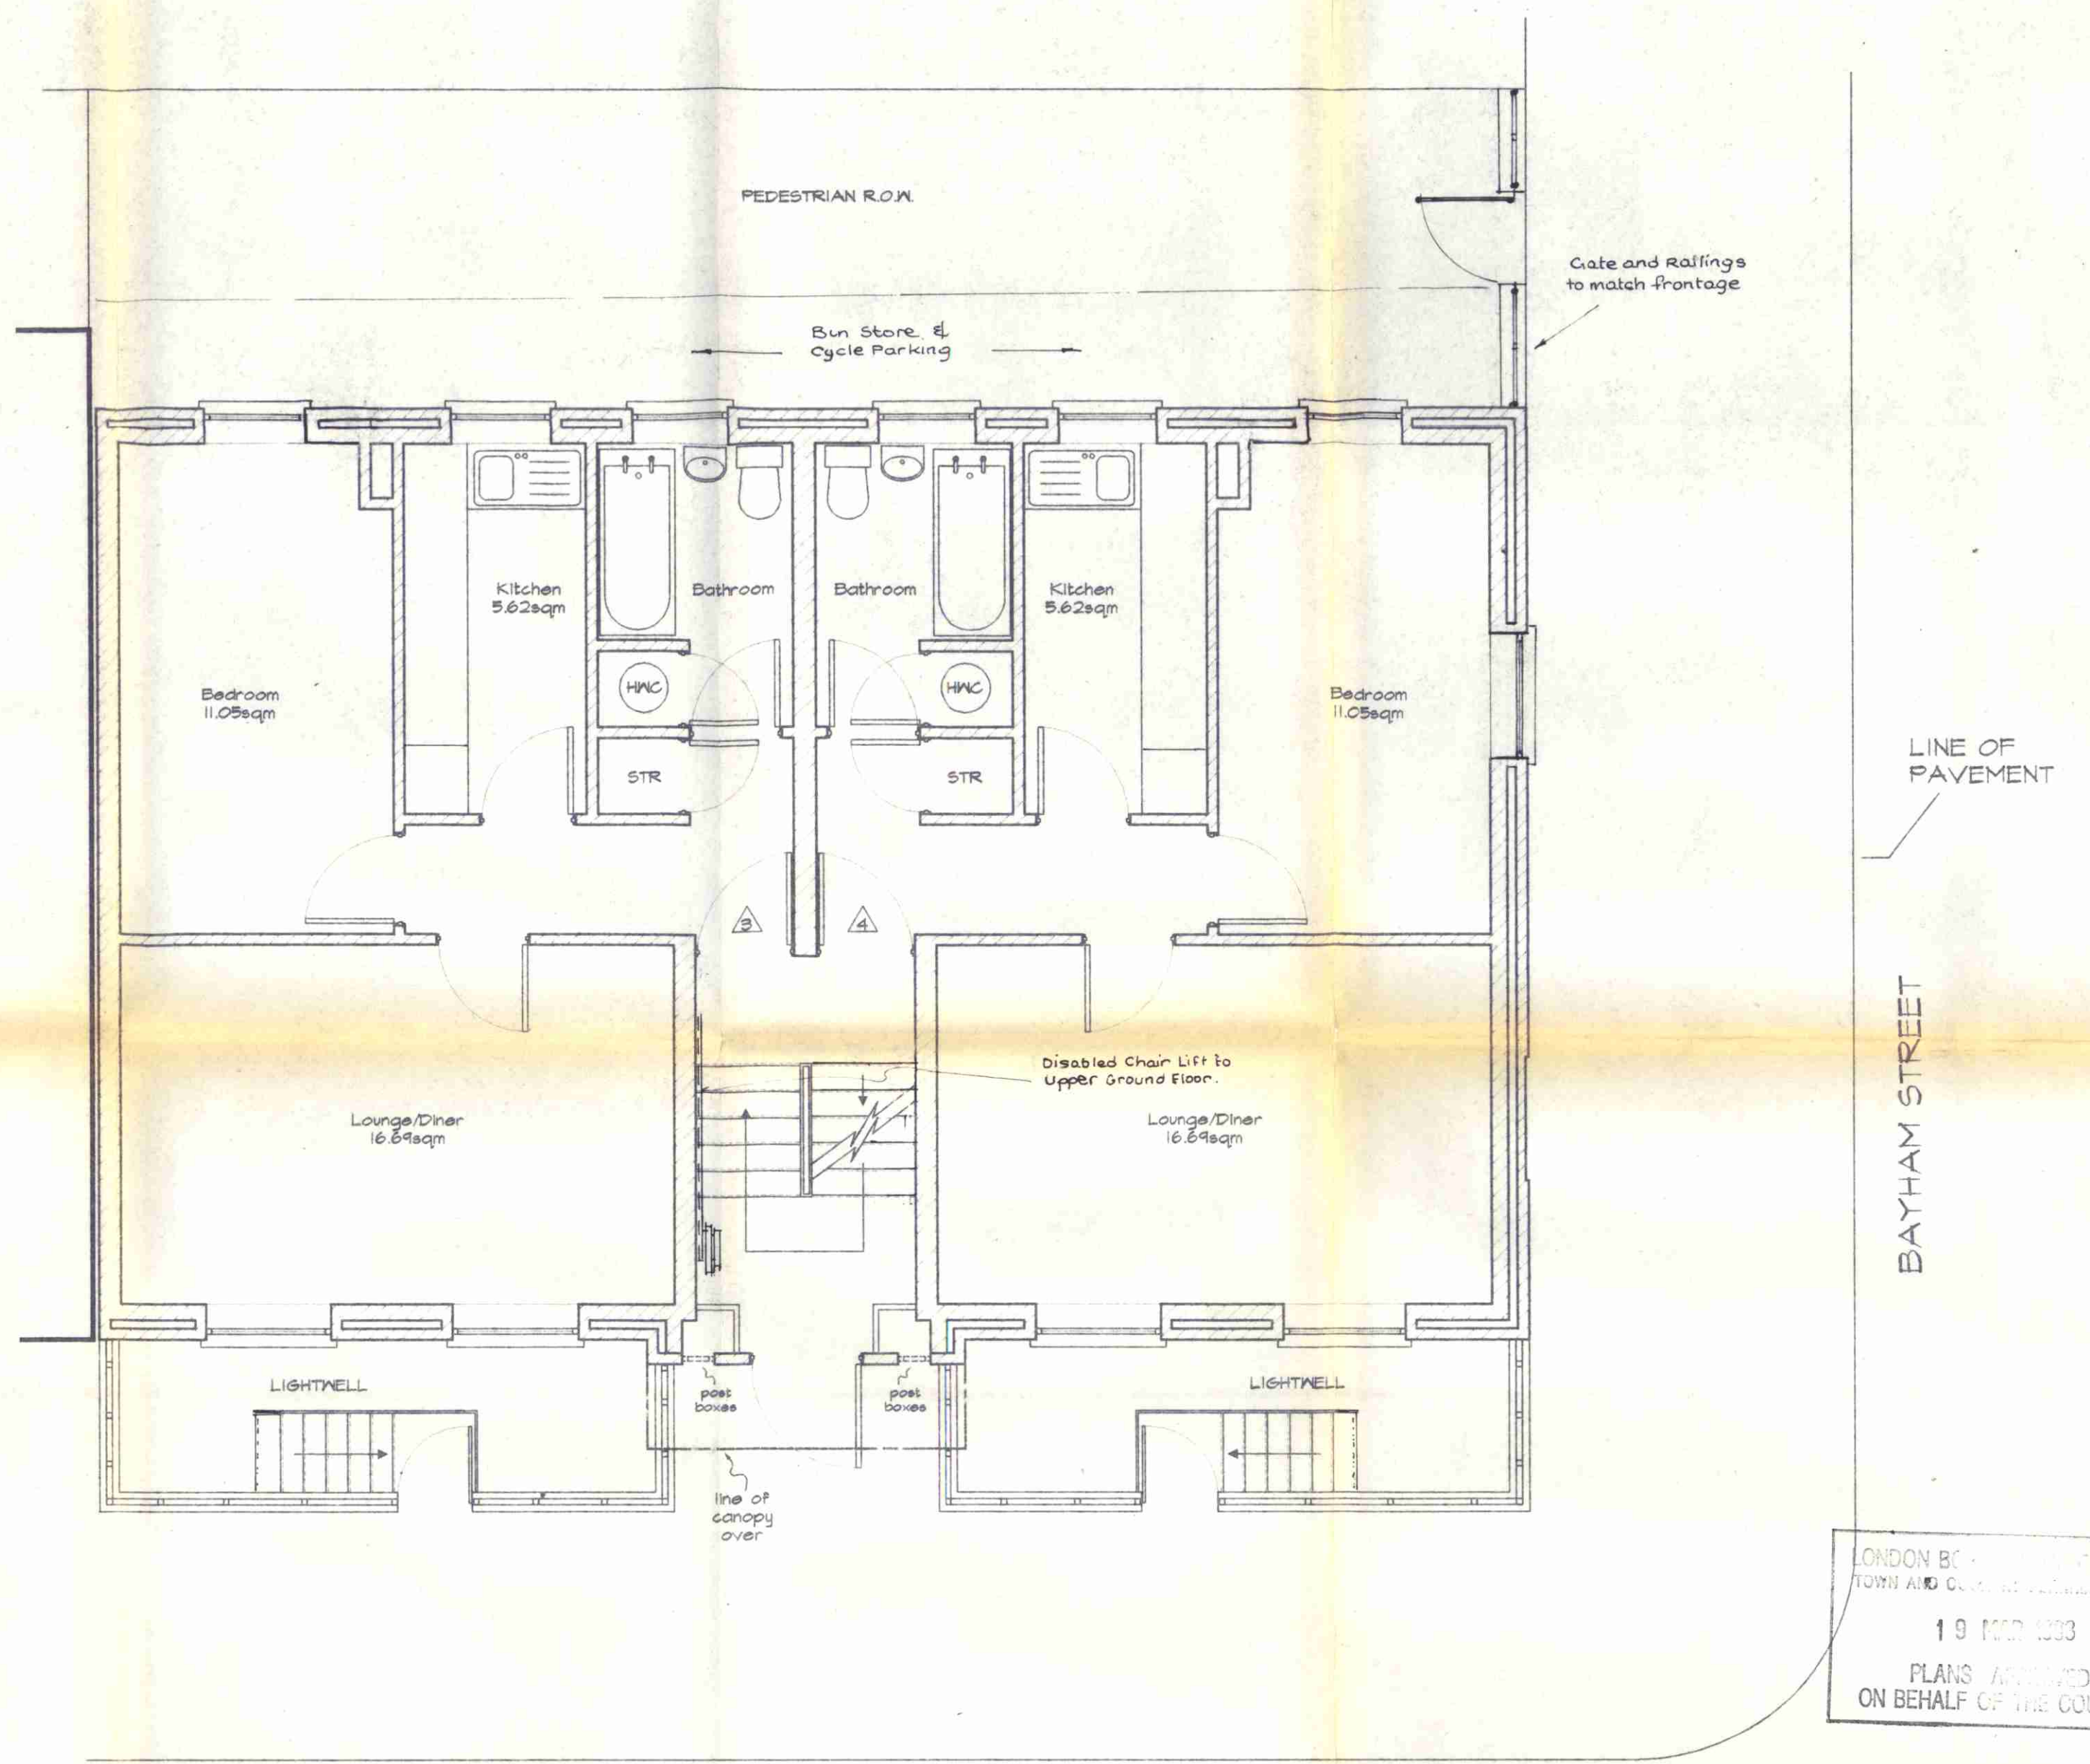

GROUND FLOOR

LONDON BOROUGH OF CALDEN  
TOWN AND COUNCIL  
19 MAR 1998  
PLANS APPROVED  
ON BEHALF OF THE COUNCIL

P9700541R3  
C9700782R3

LONDON BOROUGH OF CALDEN  
ENVAICHE-SMITH  
- 6 MAR 1998  
RECEIVED

<b>TA BUILDING SOLUTIONS</b> 24 Oxford Road North London W4 4DH Telephone 0181-747-9980			
Project 17/19 PRATT STREET, NW1			
Client			
Description Lower Ground, Ground Floor Plans, As Proposed			
Drawing Number 2331/151A/B	Scale 1:50 @ A1	Date 12/97	By SPD
Do not scale from this drawing - All dimensions to be checked on site - Copyright reserved			