


Revision	Date	Description	Drawn
A	30/03/17	Layouts updated.	WRS
B	03/04/17	First Floor Store Removed.	WRS
C	12/04/17	Rear Butterfly roof retained.	WRS

Existing Elevations  
Scale 1:100



Principle Elevation (West)  
Viewed from Malden Road

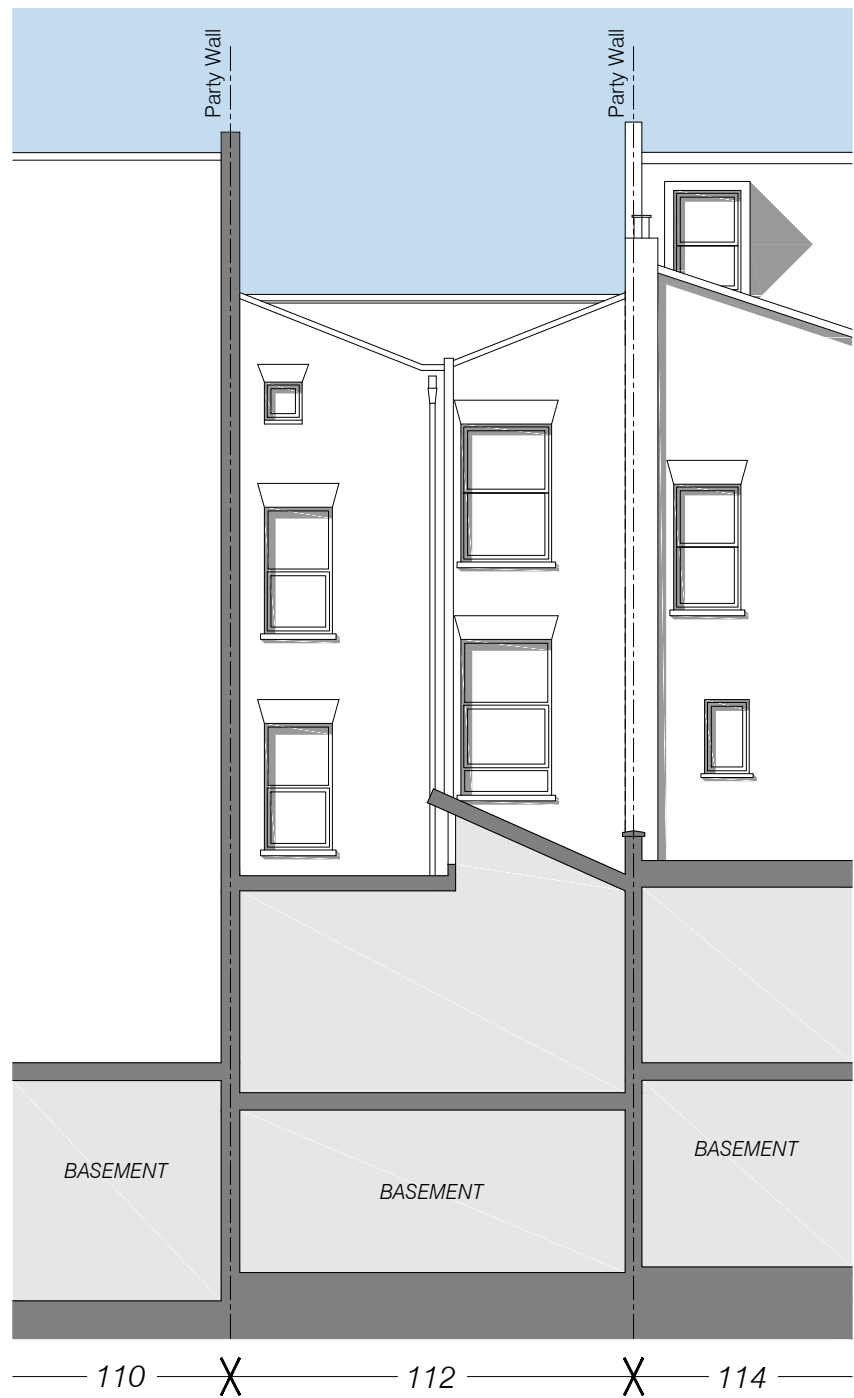


Rear Elevation (East)

Proposed Elevations  
Scale 1:100



Principle Elevation (West)  
Viewed from Malden Road

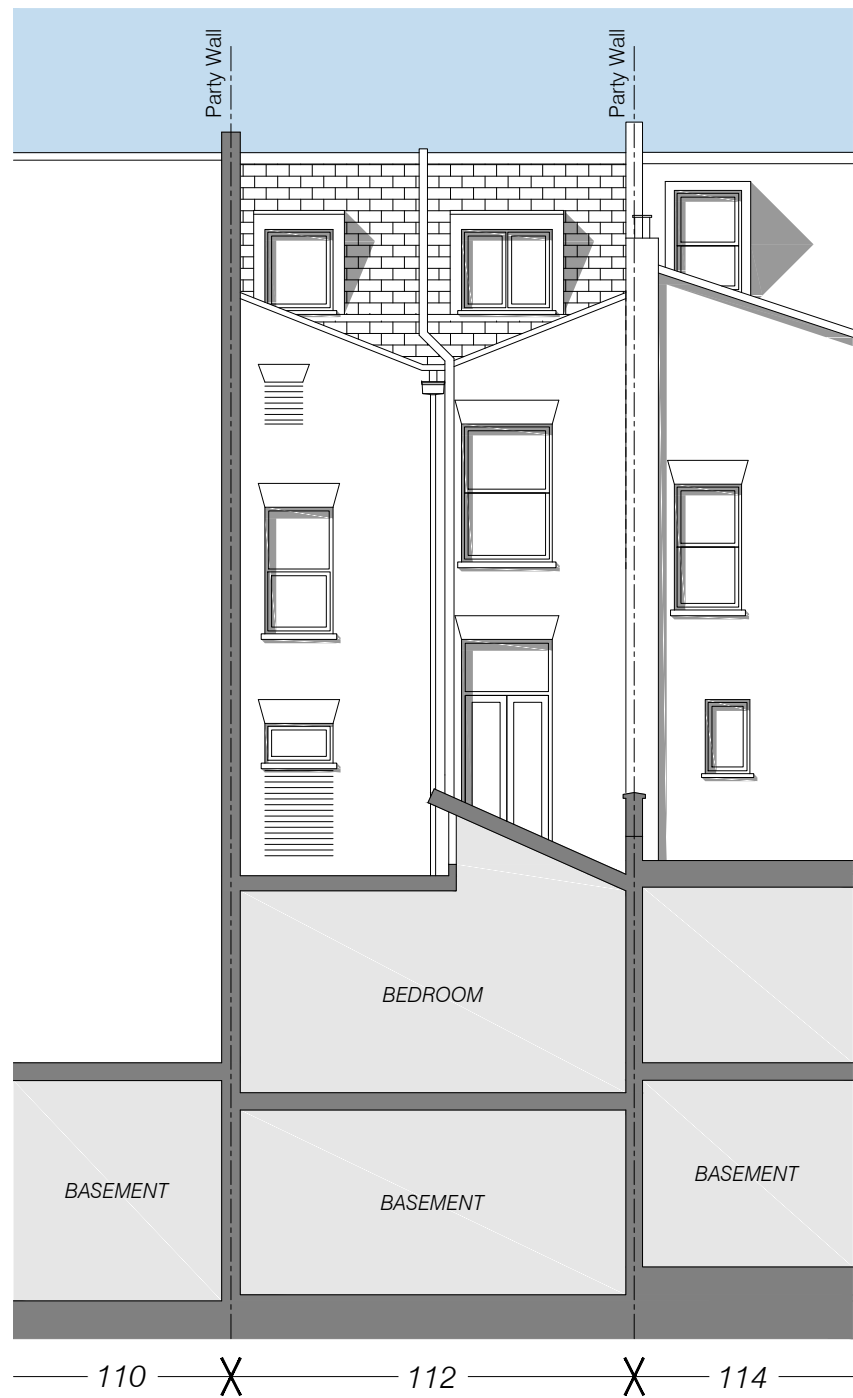

Rear Elevation (East)

LEGEND

Roof Covering Pitched

Composite slates to match adjacent properties.

Roof Covering Flat

Dark grey single ply membrane or GRP finish, covered with ceramic decking.

Walls


Brown coloured brickwork to match existing.

Windows & Doors

Timber windows and doors to match existing.

Dormers

Lead or dark grey GRP finish.

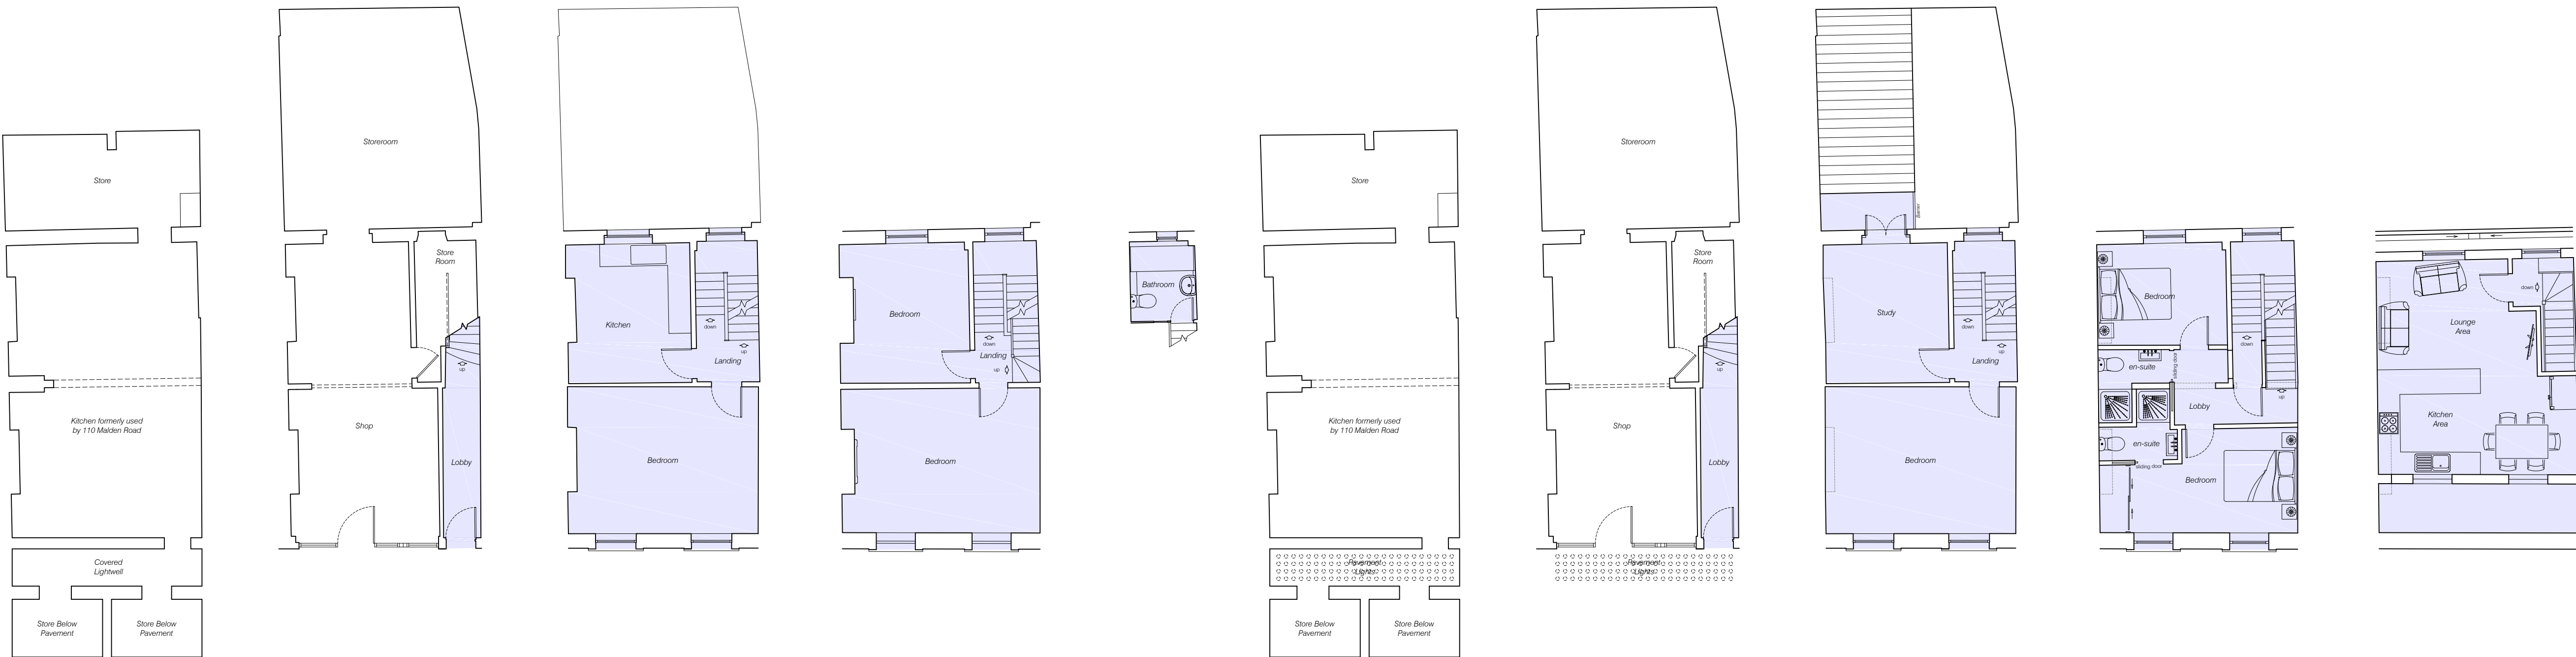

Existing Basement Plan  
Scale 1:100

Existing Ground Floor Plan  
Scale 1:100

Existing First Floor Plan  
Scale 1:100

Existing Second Floor Plan  
Scale 1:100

Existing Third Floor Plan  
Scale 1:100

Proposed Basement Plan  
Scale 1:100

Proposed Ground Floor Plan  
Scale 1:100

Proposed First Floor Plan  
Scale 1:100

Proposed Second Floor Plan  
Scale 1:100

Proposed Third Floor Plan  
Scale 1:100

112A Malden Road

0 200 400 600 800 1000  
SCALE 1:20 MILLIMETRES

0 0.5 1 1.5 2 2.5  
SCALE 1:50 METRES

0 1 2 3 4 5  
SCALE 1:100 METRES

0 2 4 6 8 10  
SCALE 1:200 METRES

0 5 10 15 20 25  
SCALE 1:500 METRES

0 10 20 30 40 50  
SCALE 1:1000 METRES

0 12.5 25 37.5 50 62.5  
SCALE 1:1250 METRES

**WR Skipper**  
architecture  
Design • Plan • Specify

Telephone 01553 631379  
Mobile 07818 402566  
Email wayne@wrskipper.co.uk  
Address Willaway, 43 Priory Lane  
North Wootton, King's Lynn, Norfolk. PE30 3PT

www.wrskipper.co.uk

Project: 112 & 112A Malden Road  
London  
NW5 4BY

Client: Mr D Hirsch

Title: Mansard roof extension& alterations.  
Installation of pavement lights.  
Extg & Prpd Elevations & Layouts.

Dwg No. 0814-16 /12 Rev: C

Scale: 1:100 @ A1 Date: 22/03/2017

Drawn: WRS Checked: WRS

Drawing issued for: PLANNING

© COPYRIGHT WR SKIPPER ARCHITECTURE  
All designs and information conveyed are the intellectual property of WR Skipper Architecture. Unauthorized copying, usage or distribution of the drawing or the contents of, in part or in whole is forbidden without the permission of WR Skipper Architecture.

DISCLAIMER  
DO NOT SCALE DRAWING - All dimensions are to be checked and compared to other dimensions on the drawing/s and against on site dimensions prior to commencing construction. All dimensions are also to be checked by the Contractor, Sub-contractor or Supplier before site or off-site fabrication. Any deviation, discrepancy, or missing dimensions from the Drawings / Specification of Works is to be reported to WR Skipper Architecture immediately. WR Skipper Architecture shall not be held liable for any errors, omissions, or deficiencies in any form by any party whatsoever.