




BASEMENT FLOOR PLAN

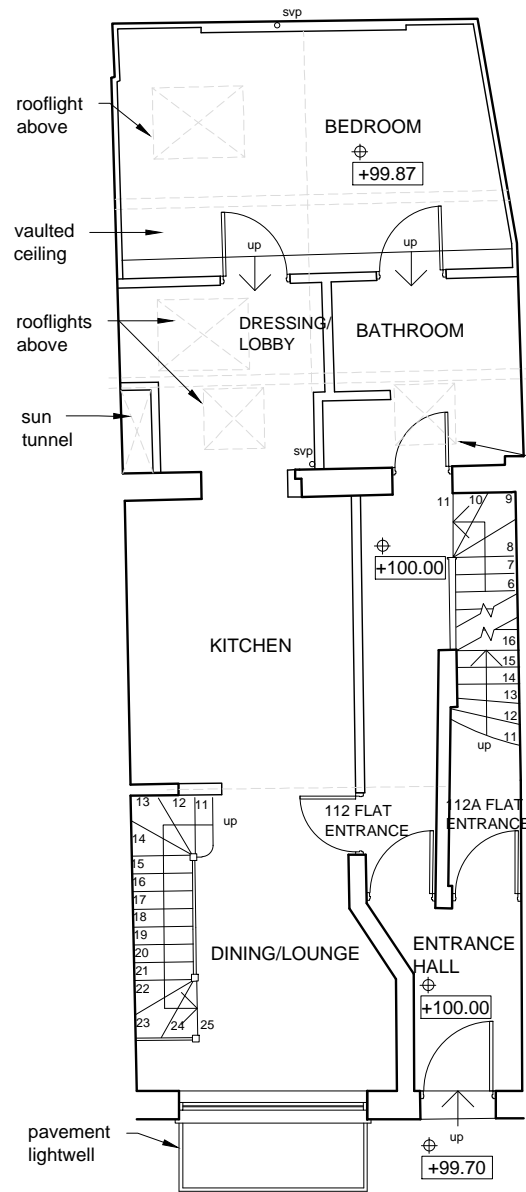


GROUND FLOOR PLAN

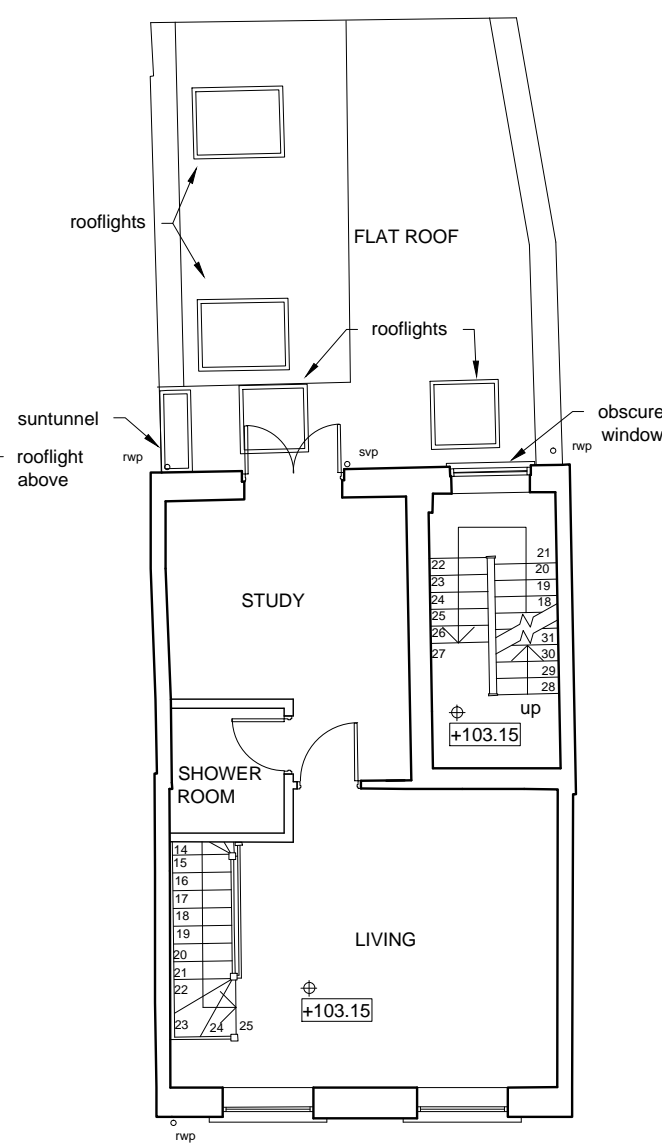

FIRST FLOOR PLAN

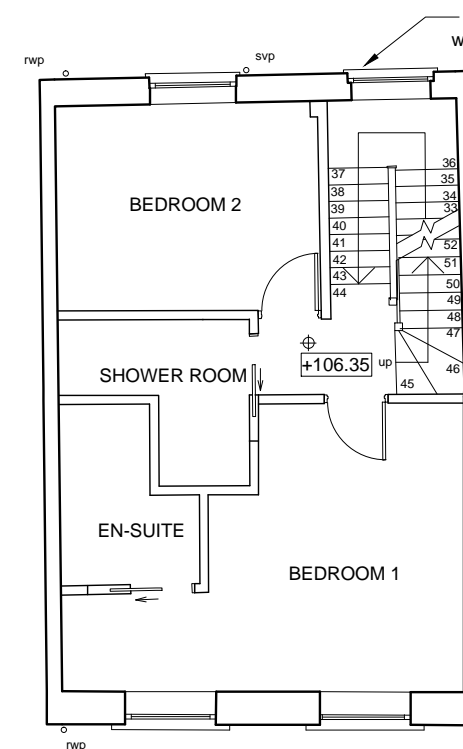

SECOND FLOOR PLAN

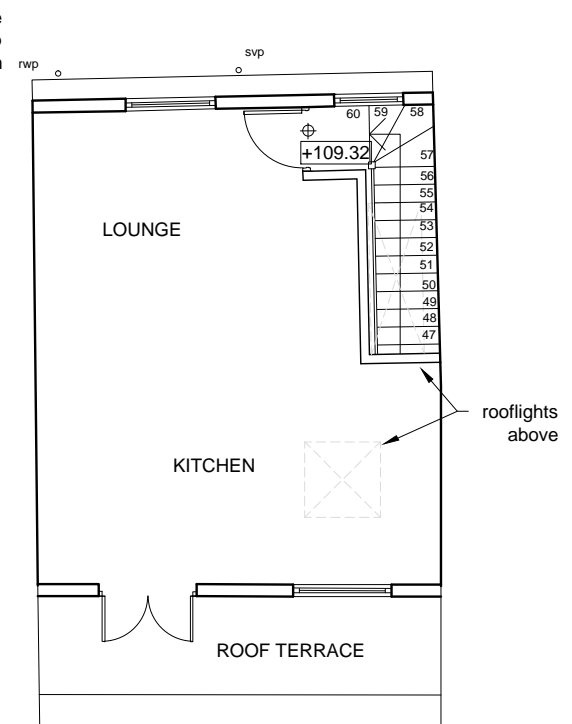

THIRD FLOOR PLAN



Dimensions must not be scaled (except for planning purposes) and must be checked prior to construction and manufacture.

final for submission

rev

SZ SZ 17/09/18

by ch date

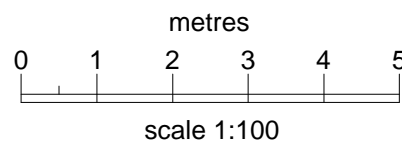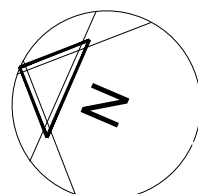

project:  
RETROSPECTIVE  
PLANNING  
APPLICATION

address:  
112/112A  
MALDEN ROAD  
NW5 4BY

drawing:  
FLOOR PLANS

telephone:  
02036093071

email:  
info@circle-z.co.uk

scale:1:100 @ A3

date:26/08/18

project no:18082

drawing no: 02 rev: -