



to be read in conjunction with all relevant DO NOT SCALE all dimensions to be verified not for construction the detail, dimensional and area information given on the drawings/ documents relates to and is reliant upon the information available. Due allowance should be made for variations required during design development at pre-construction and construction stages.

00	11.04.17	First Issue
----	----------	-------------

WC j W ARCHITECTURE  
+ SPATIAL DESIGN

12	Montagu Place	Marblebone	London
----	---------------	------------	--------

T+44(0)7816 790 154	F
---------------------	---

studio@workshopcwood.co.uk

wcjw - workshopcjwoodarchitects is the trading name  
of workshopcjwood ltd  
a Limited Company registered in England No  
7685779

project 14 ATLANTIC HOUSE  
128 Albert Street  
London NW1 7NE

for	Nicholas Ayre & Nicholas Cresswell
-----	---------------------------------------


title	Plan - 3rd FLOOR Existing & Proposed
-------	---

scale	1:50@A1 1:100@A3
-------	------------------

status	for information only
--------	----------------------

drawing no 197-PL-01

revision 00

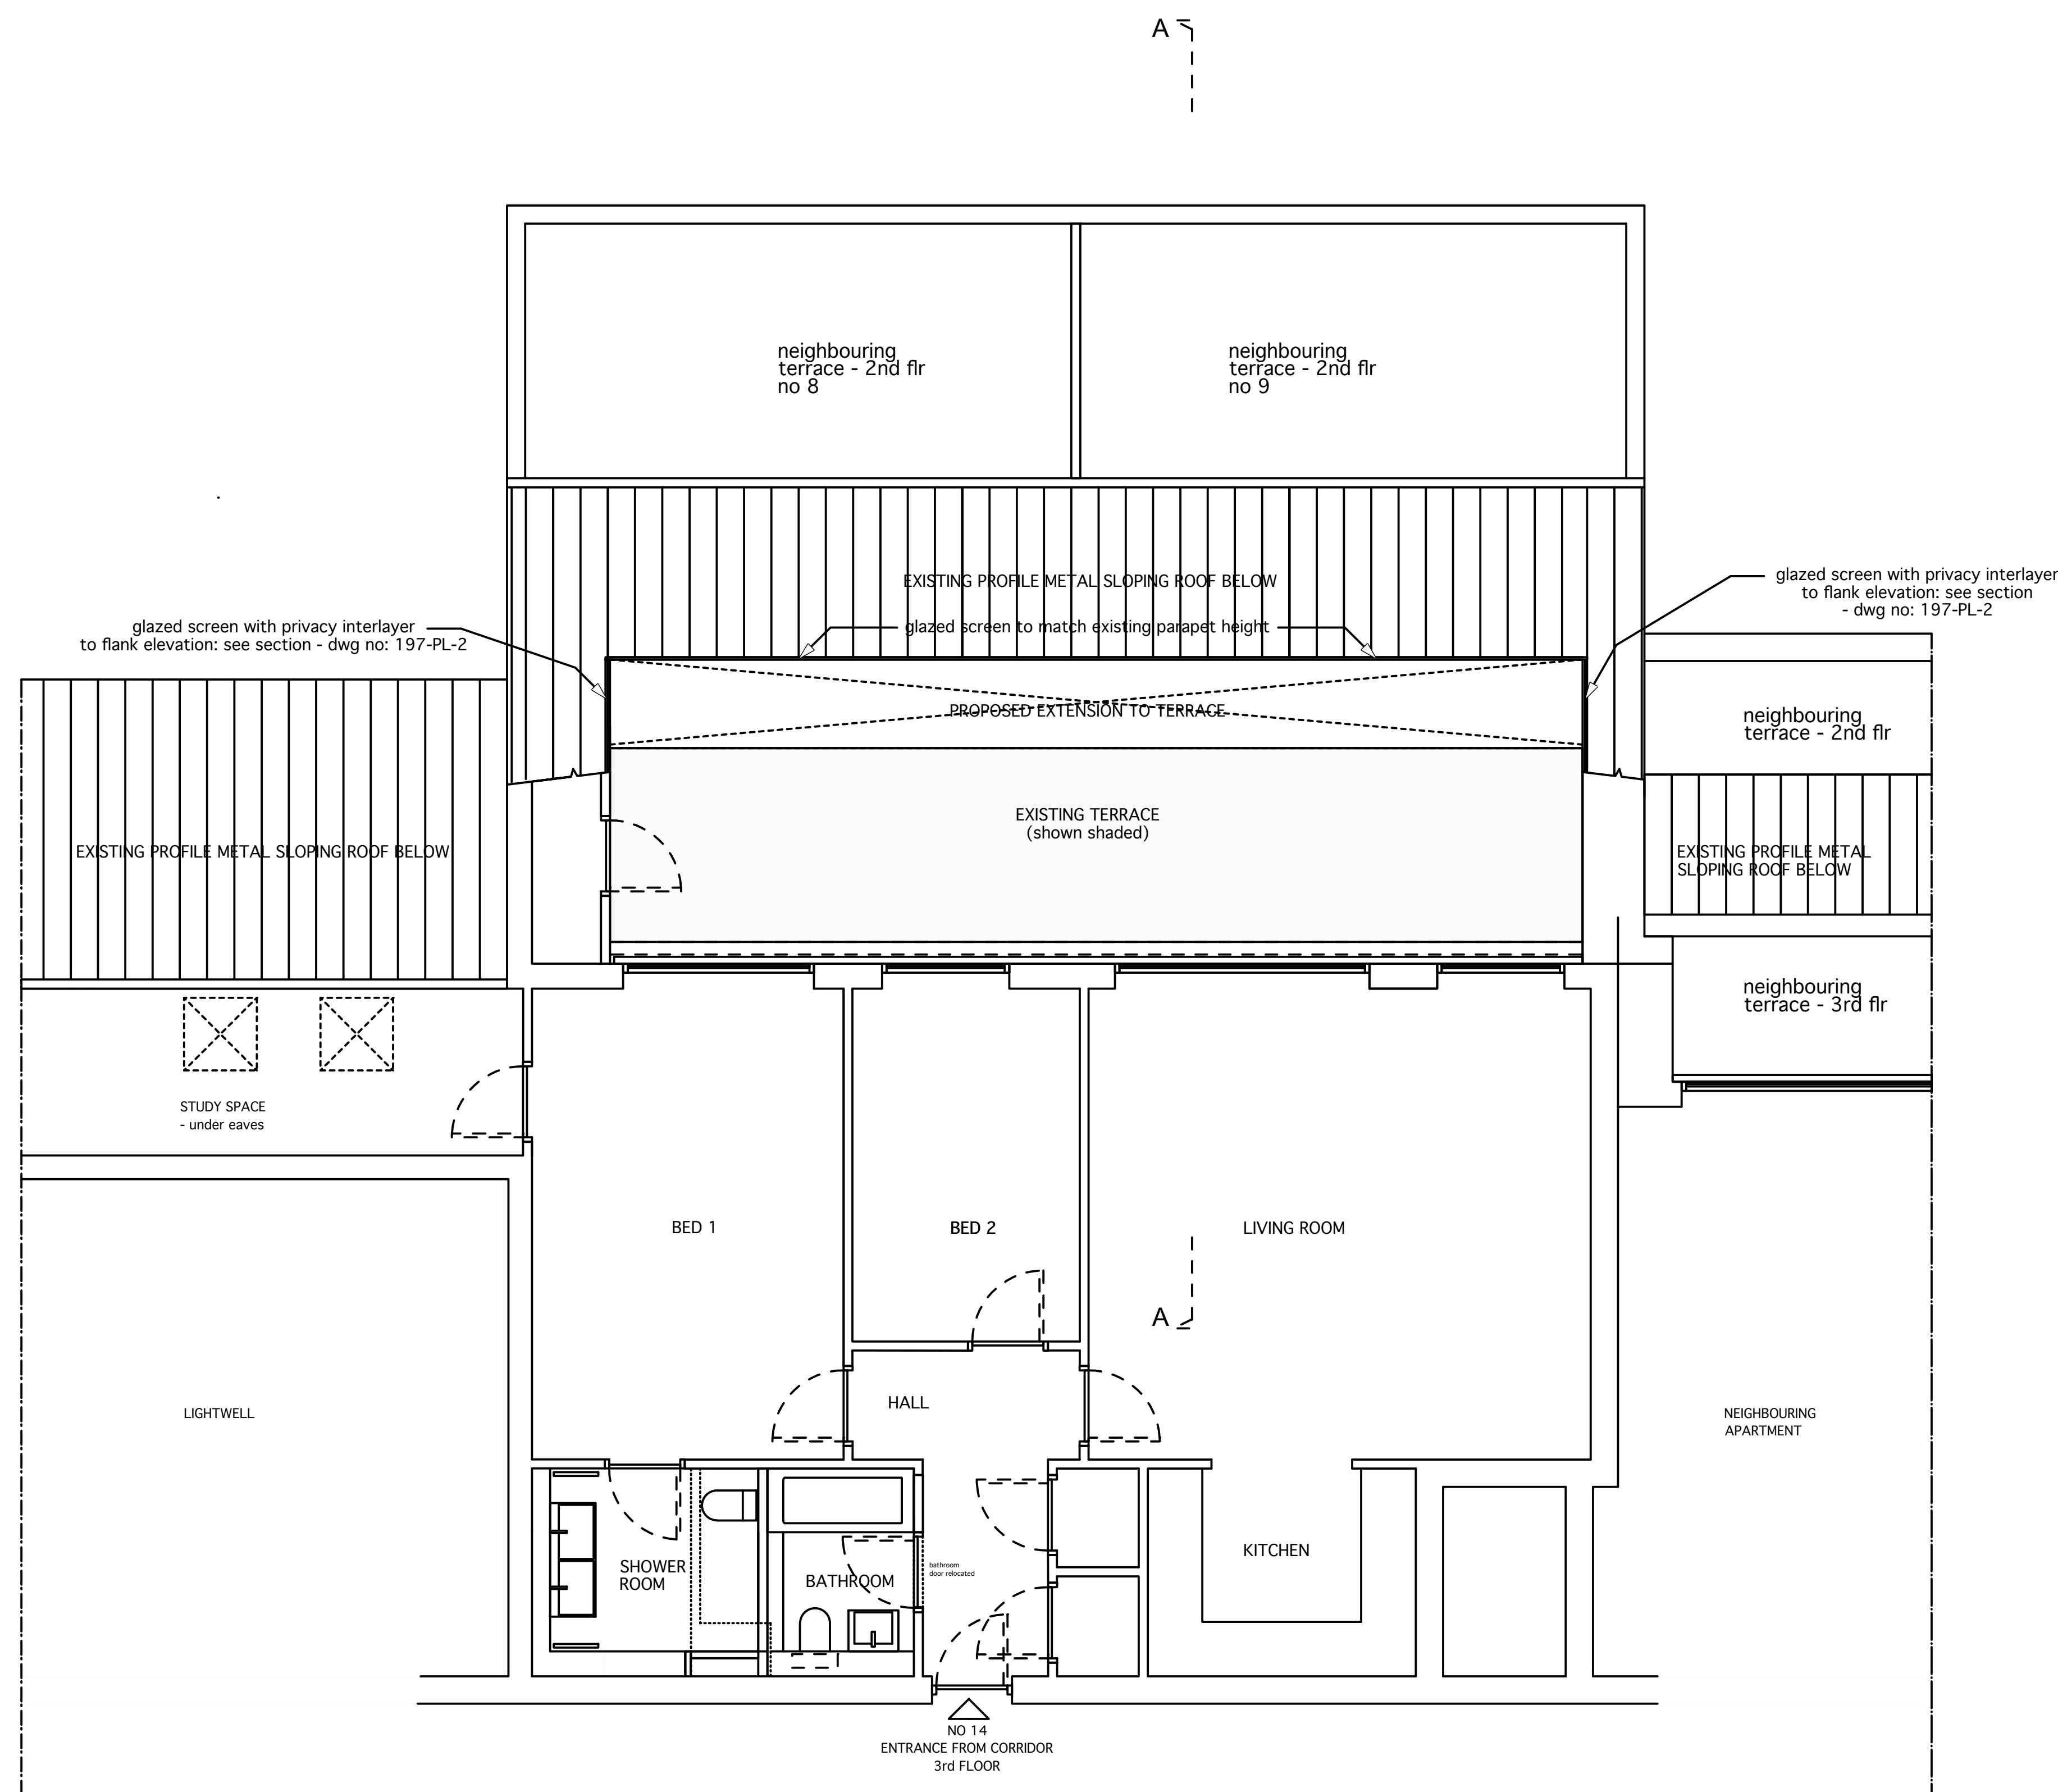

**01** PROPOSED FLOOR PLAN - APPROVED PLANNING PERMISSION - REFERENCE 2017/2415/P, dated 27 April 2018 and APP/X5210/W/17/3192104 dated 4 June 2018  
1:50@A1 / 1:100@A3

