



notes

SUBJECT TO SURVEY & DETAIL DESIGN

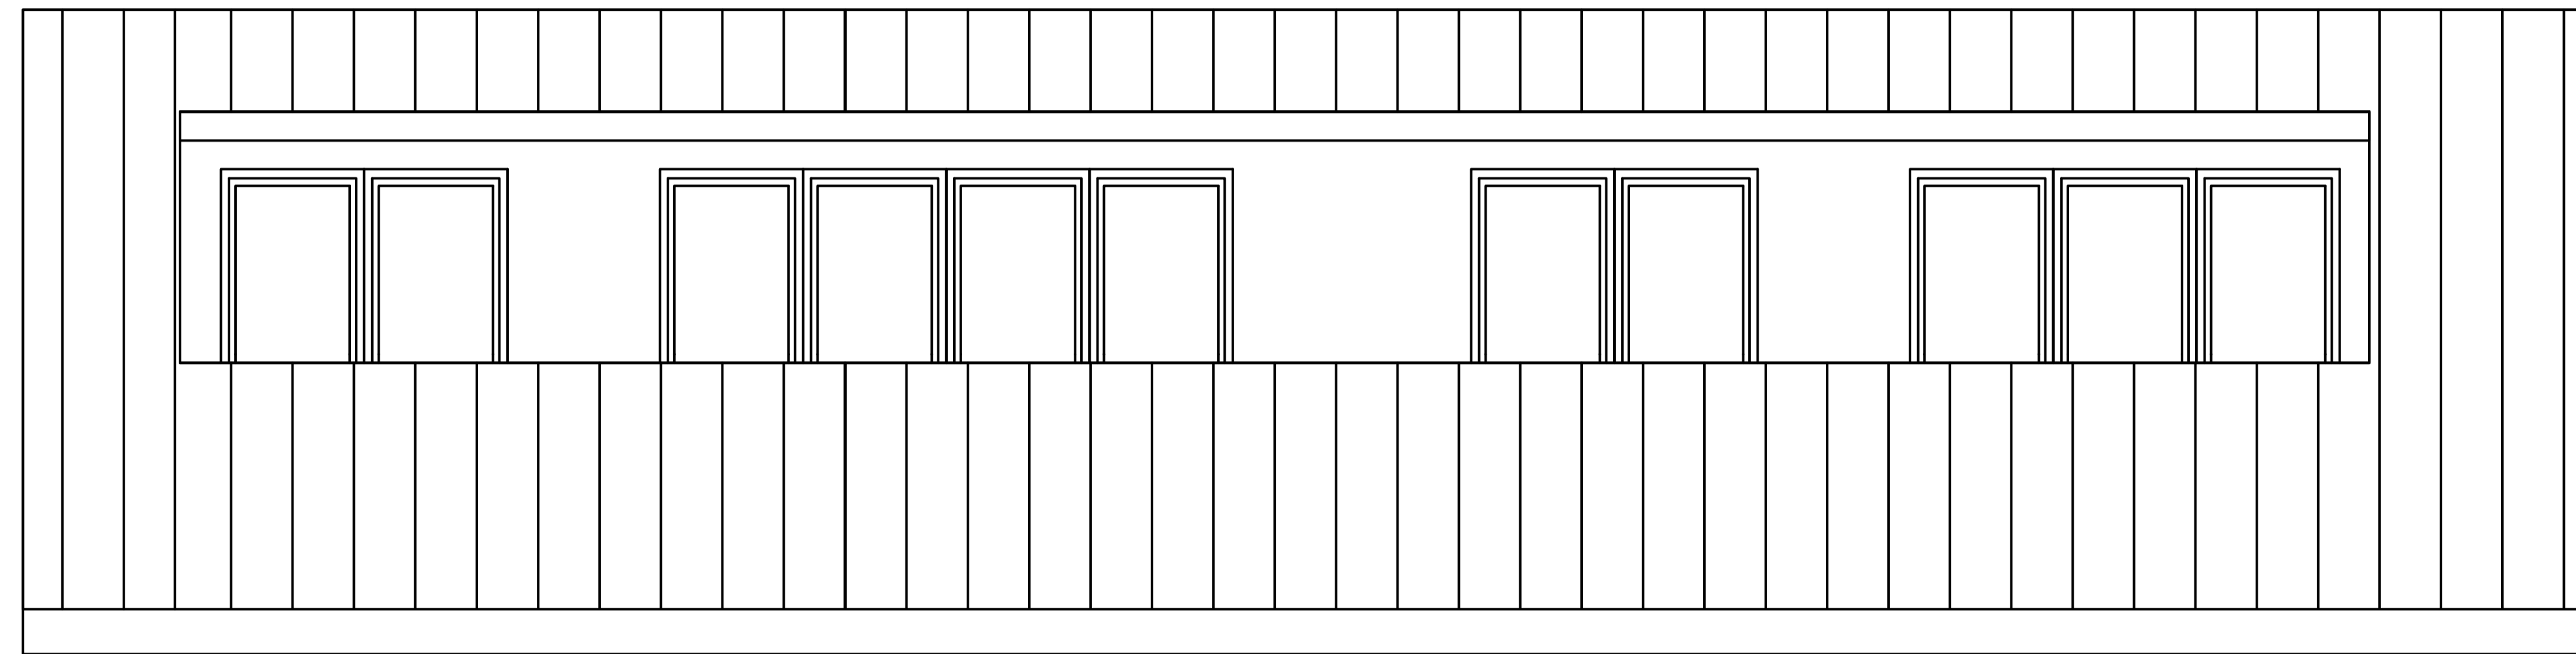

EXISTING REAR (east) ELEVATION - FLAT 14: 3RD FLOOR

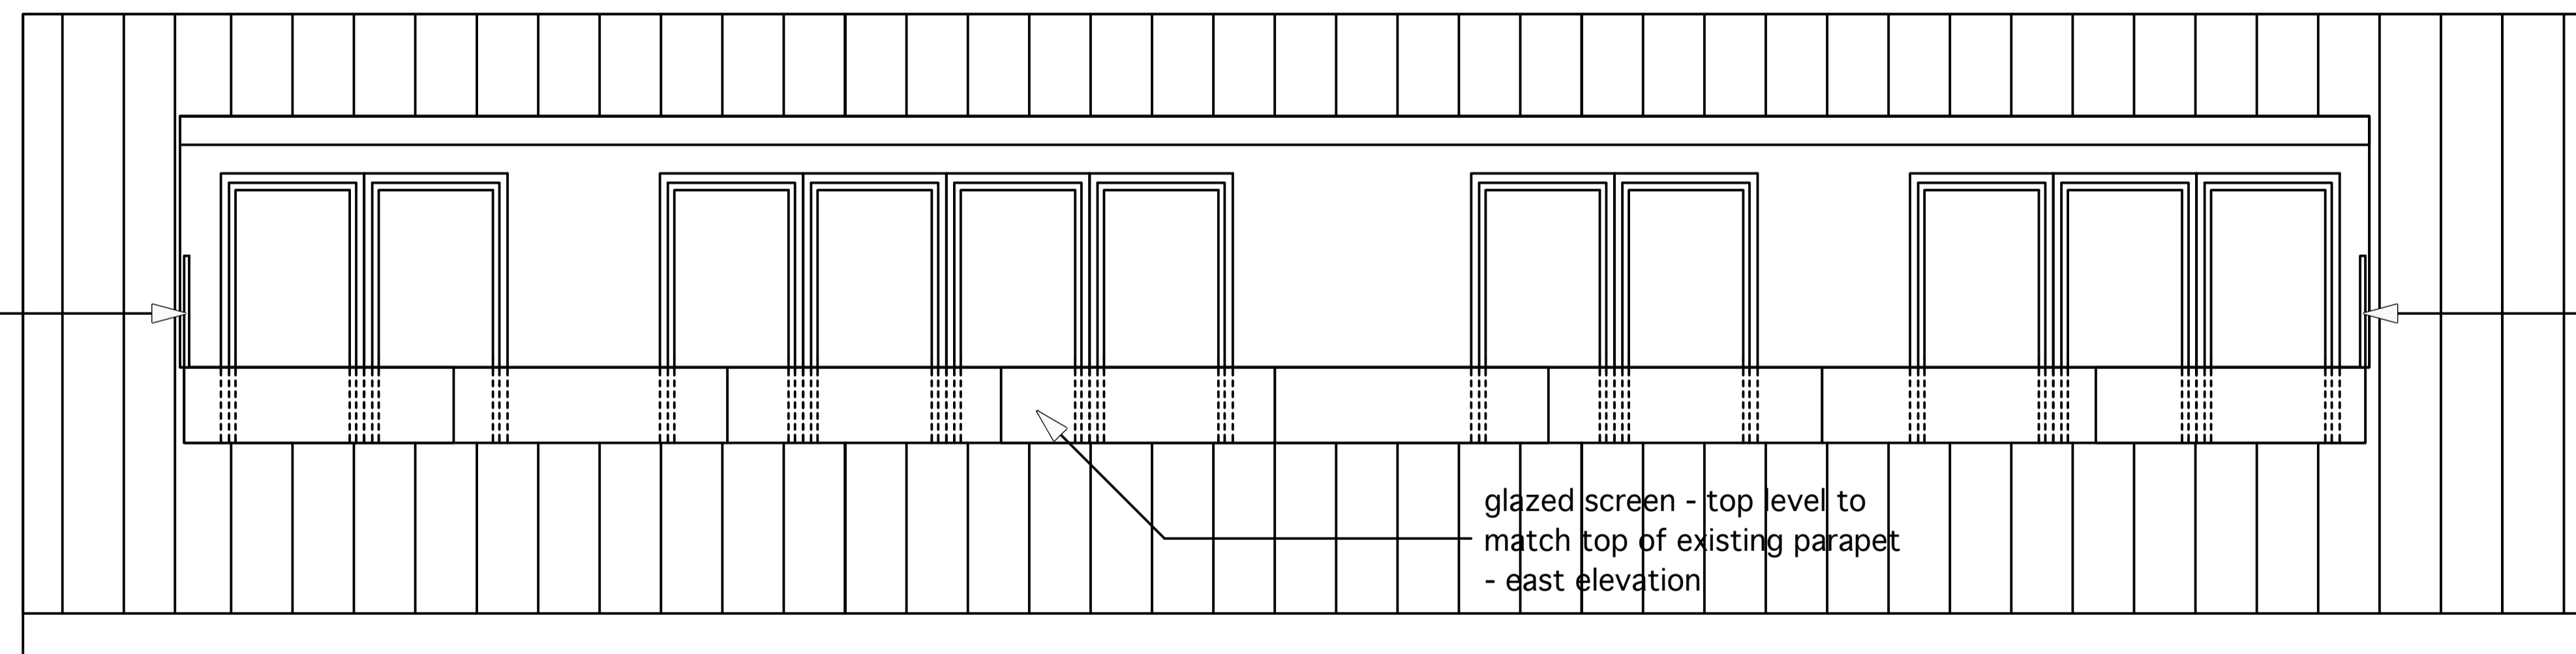

PROPOSED REAR (east) ELEVATION - FLAT 14: 3RD FLOOR

to be read in conjunction with all relevant information given on the drawings/documents relates to and is reliant upon the information available. Due allowance should be made for variations required during design development at pre-construction and construction stages.

00 11.04.17 First Issue

new glazed screen with privacy interlayer to flanking cheeks

new glazed screen with privacy interlayer to flanking cheeks

glazed screen - top level to match top of existing parapet - east elevation

**WC jw** ARCHITECTURE + SPATIAL DESIGN

12 Montagu Place Marylebone London W1  
T +44(0)7816 790 154 E  
studio@workshopjwood.co.uk  
workshopjwoodarchitects is the trading name of workshopjwood ltd  
a Limited Company registered in England No 7685779

project 14 ATLANTIC HOUSE  
128 Albert Street  
London NW1 7NE

for Nicholas Ayre &  
Nicholas Cresswell

title REAR ELEVATION  
EAST  
Existing & Proposed

scale 1:50@A3

status for information only

drawing no 197-PL-03

revision 00

