

KEYPLAN:

- [illegible]

LEGEND:

Zone A as per supplied
Title Plan by Neighbouring
40 Parkhill Road

Rev	DATE	DRAWN	CHECKED	REASON
E	01.10.18	MNP	AM	RESUBMISSION APPLICATION
D	30.05.18	MNP	AM	LADDER REMOVED & FINE DUCK ANNOTATION ADDED AS PER LA REQUEST
C	20.12.17	MNP	AM	ANNOTATION (PEATED) AS PER LA REQUEST
B	02.05.17	MNP	AM	PLANNING APPLICATION
A	20.01.16	MNP	AM	ISSUED FOR PRE-APPLICATION ADVICE

INFORMATION

INFORMATION

PLANNING

a PARKHILL ROAD

MIRANDA

ENGINEER

ENGINEER

72 hammersmith road, london w14 8th



NORTH:

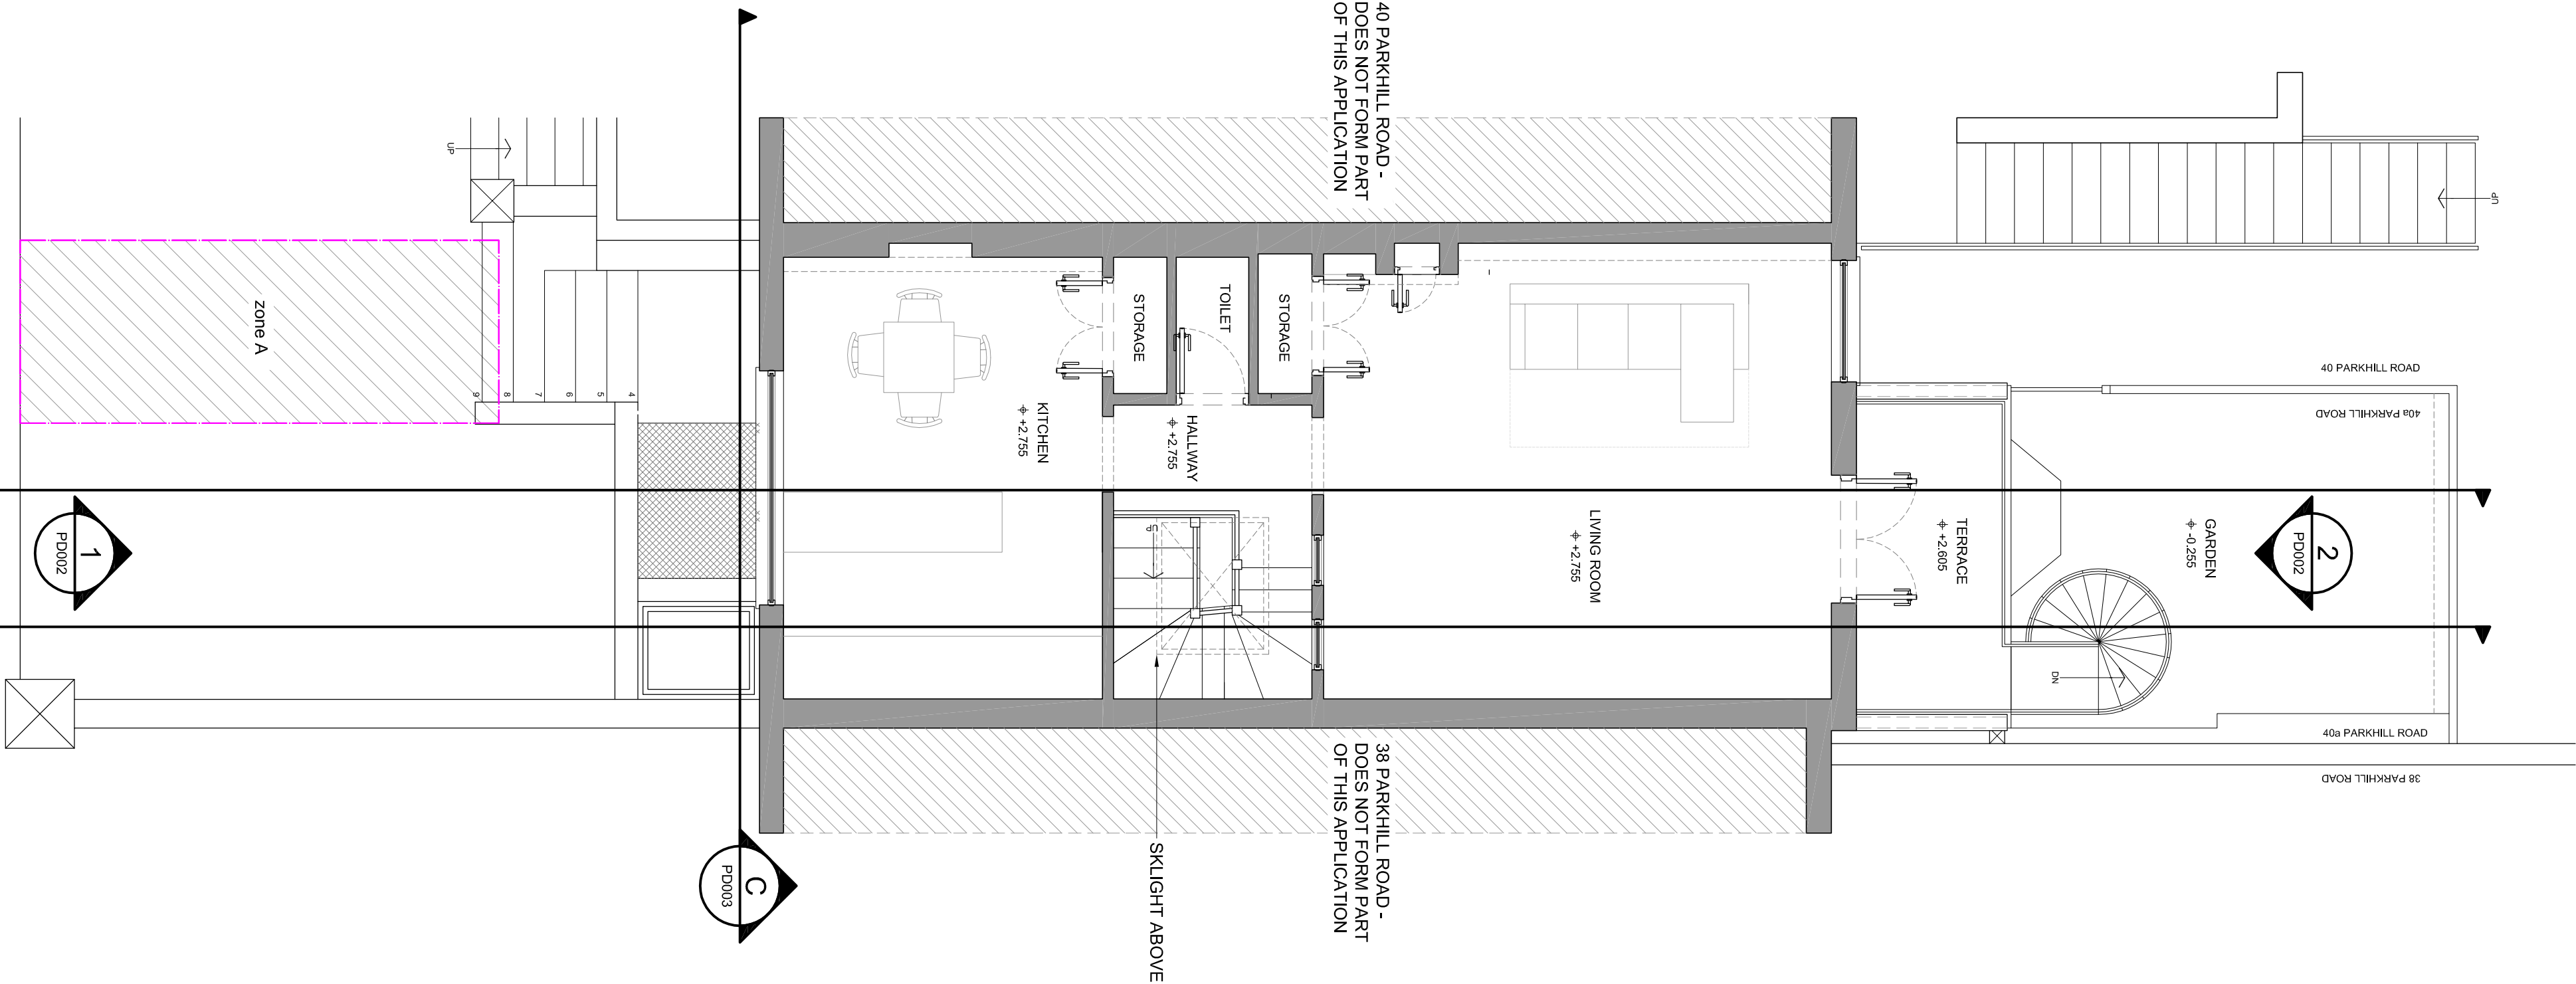
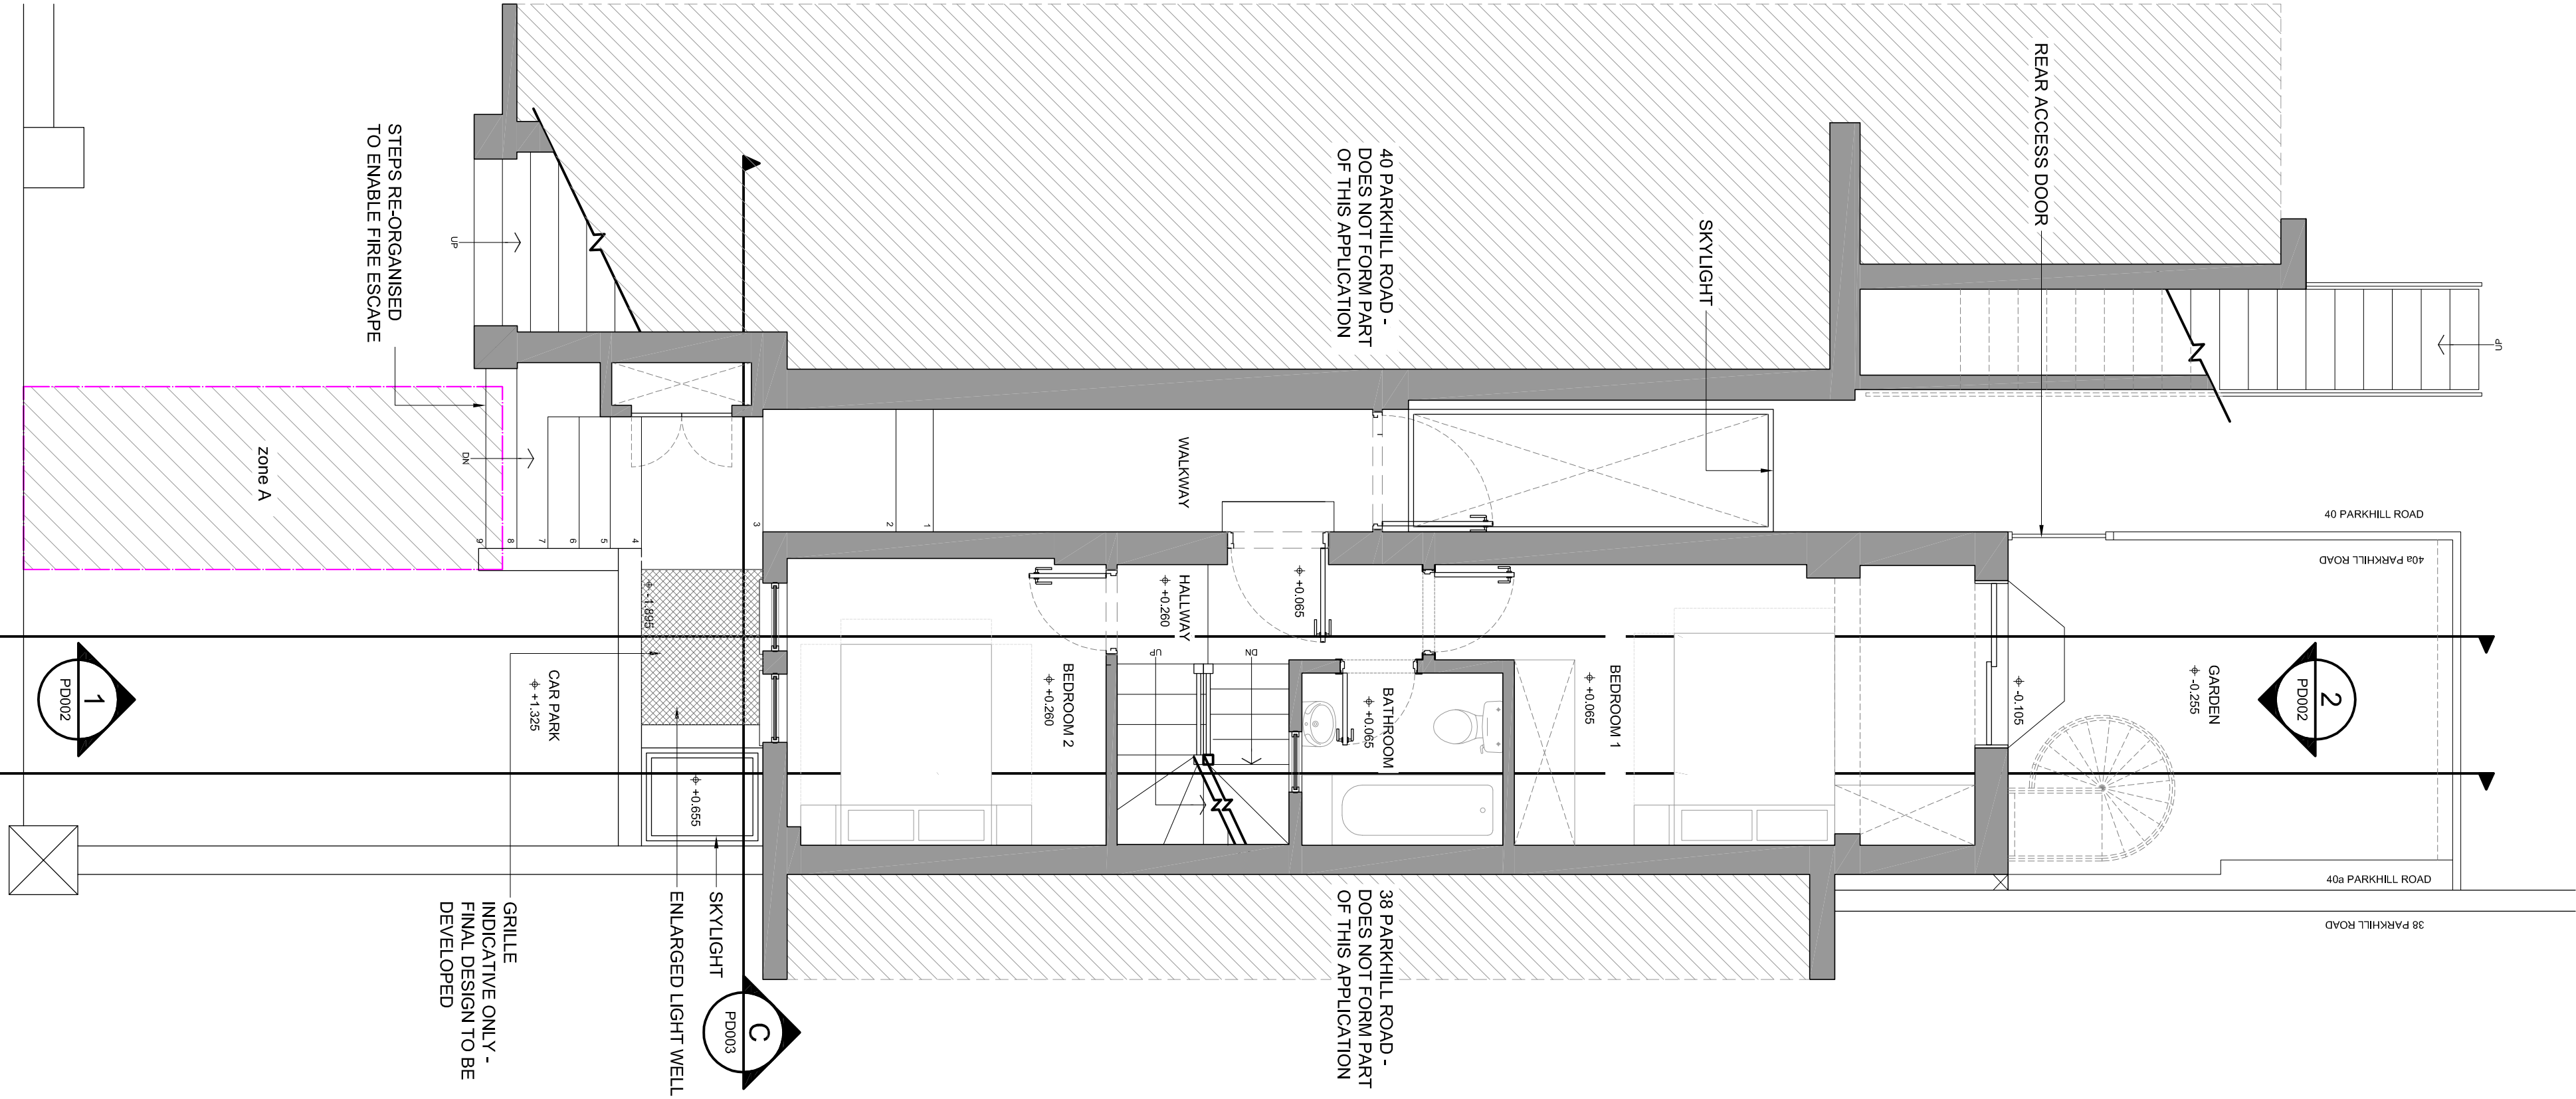
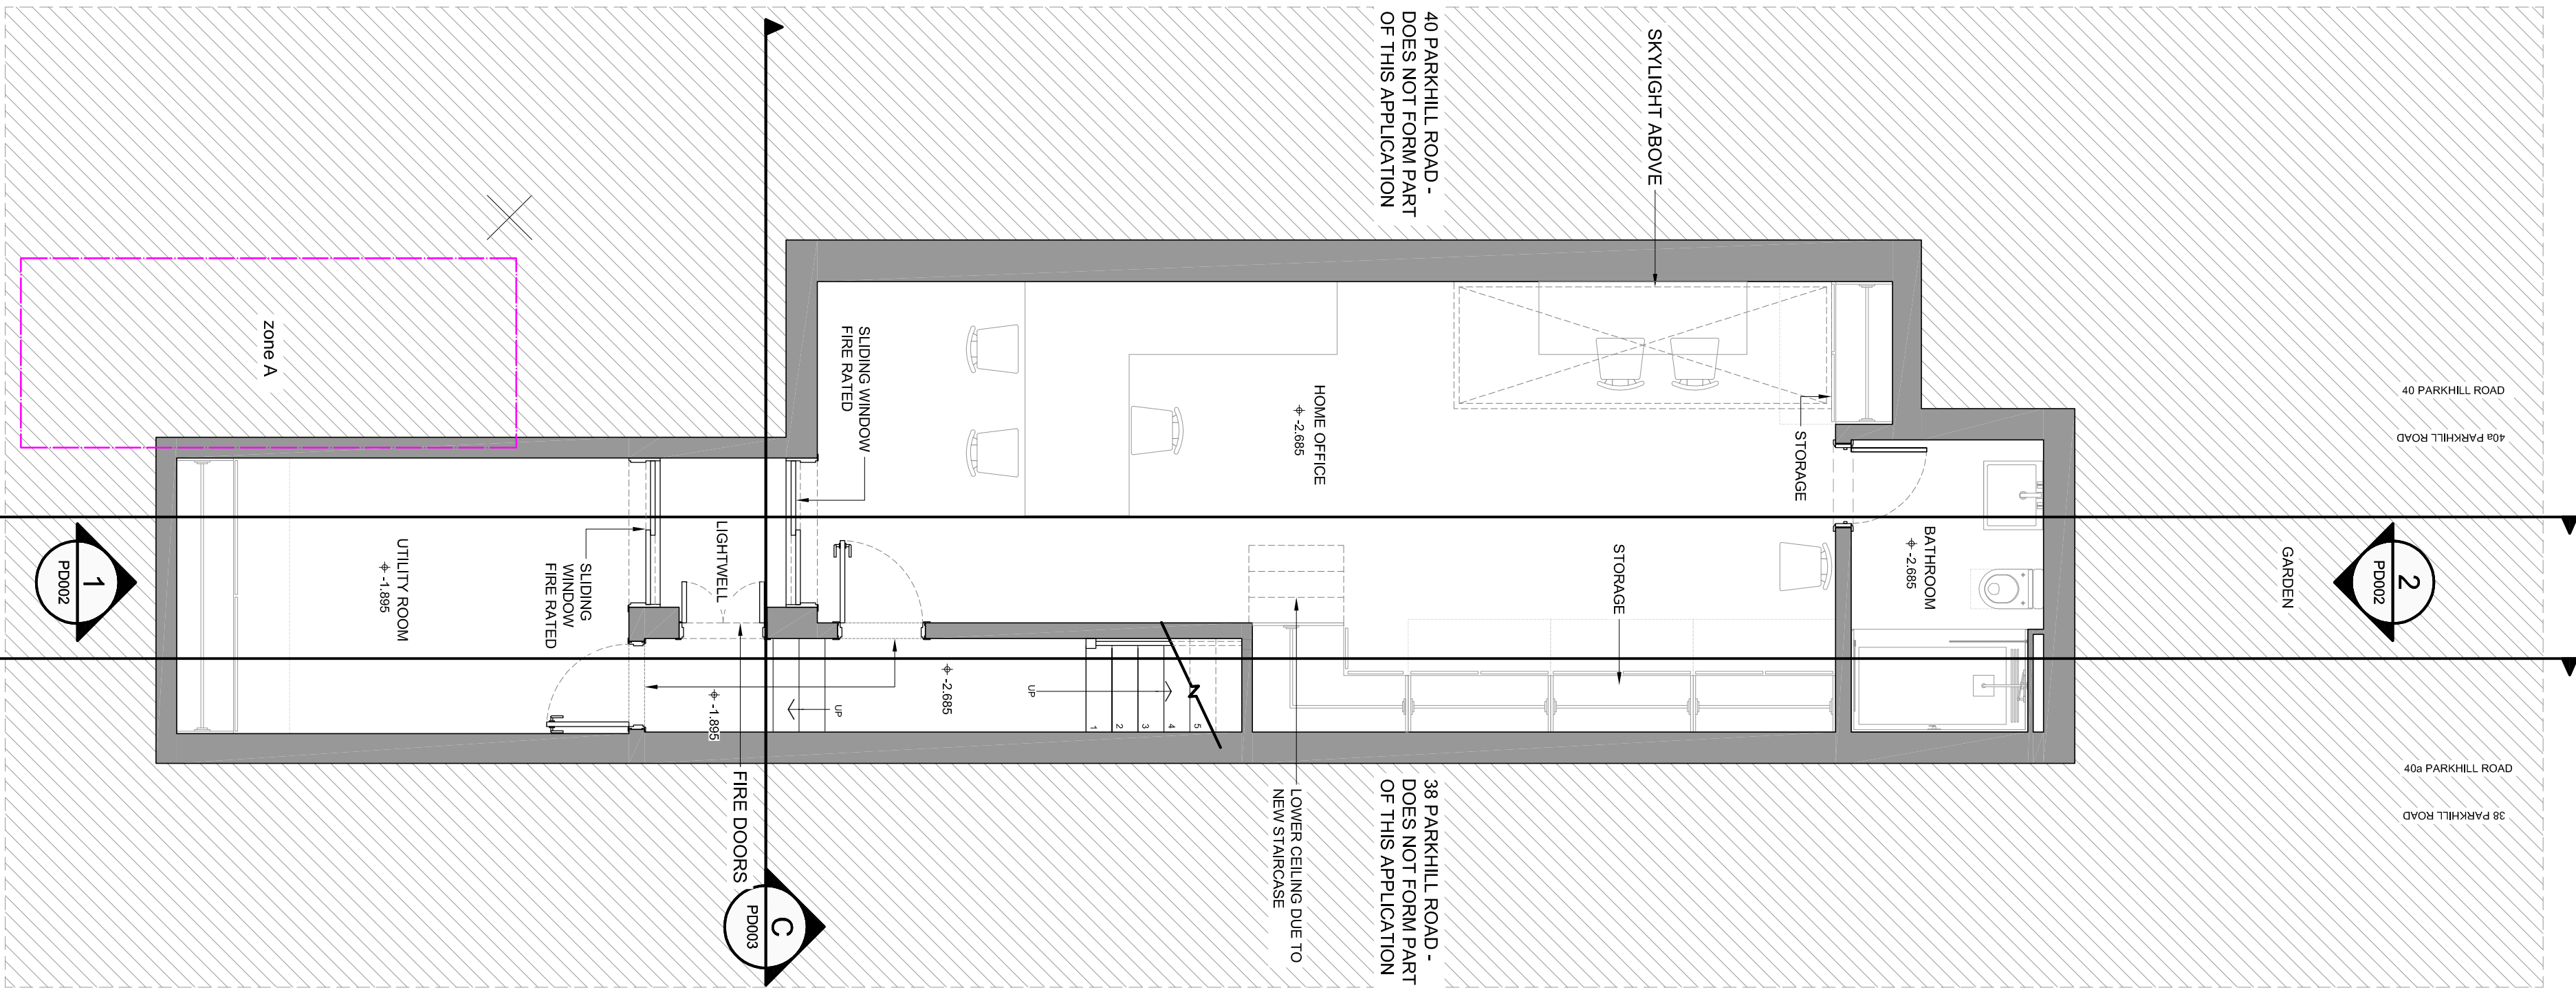
DRAWING NAME
PROPOSED LOWER GROUND,
GROUND & FIRST FLOOR
PLANS

NORTH



SCALE: 1:100@A3 DRAWN: MNP CHECKED: AM DATE: 25 01 16

PROJECT REF: 02L068 DRAWING REF: PD001 REVISION: E

[illegible]

1 PROPOSED BASEMENT PLAN
SCALE 1:50@A1
PD001

2 PROPOSED GROUND FLOOR PLAN
PBD001 SCALE 1:50@A1

3 PROPOSED FIRST FLOOR PLAN
PD001 SCALE 1:50@A1