



1:1 Scale at A3

0 1 2 3 4 5 6 7 8 9 10 cm

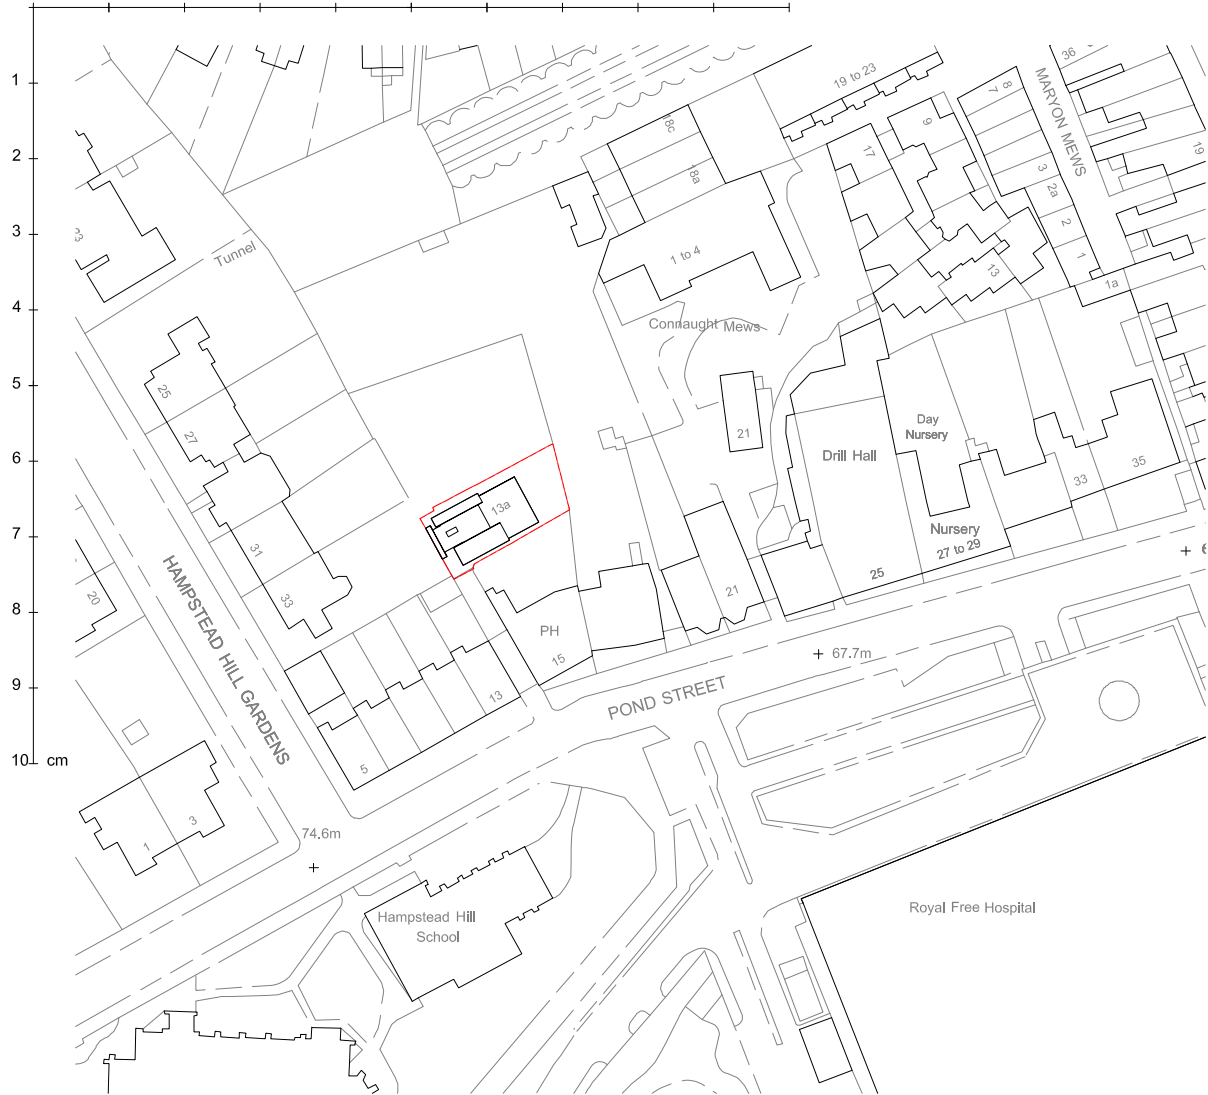

01 Site Location Plan 1:1250 @ A3 / 1:625 @ A1

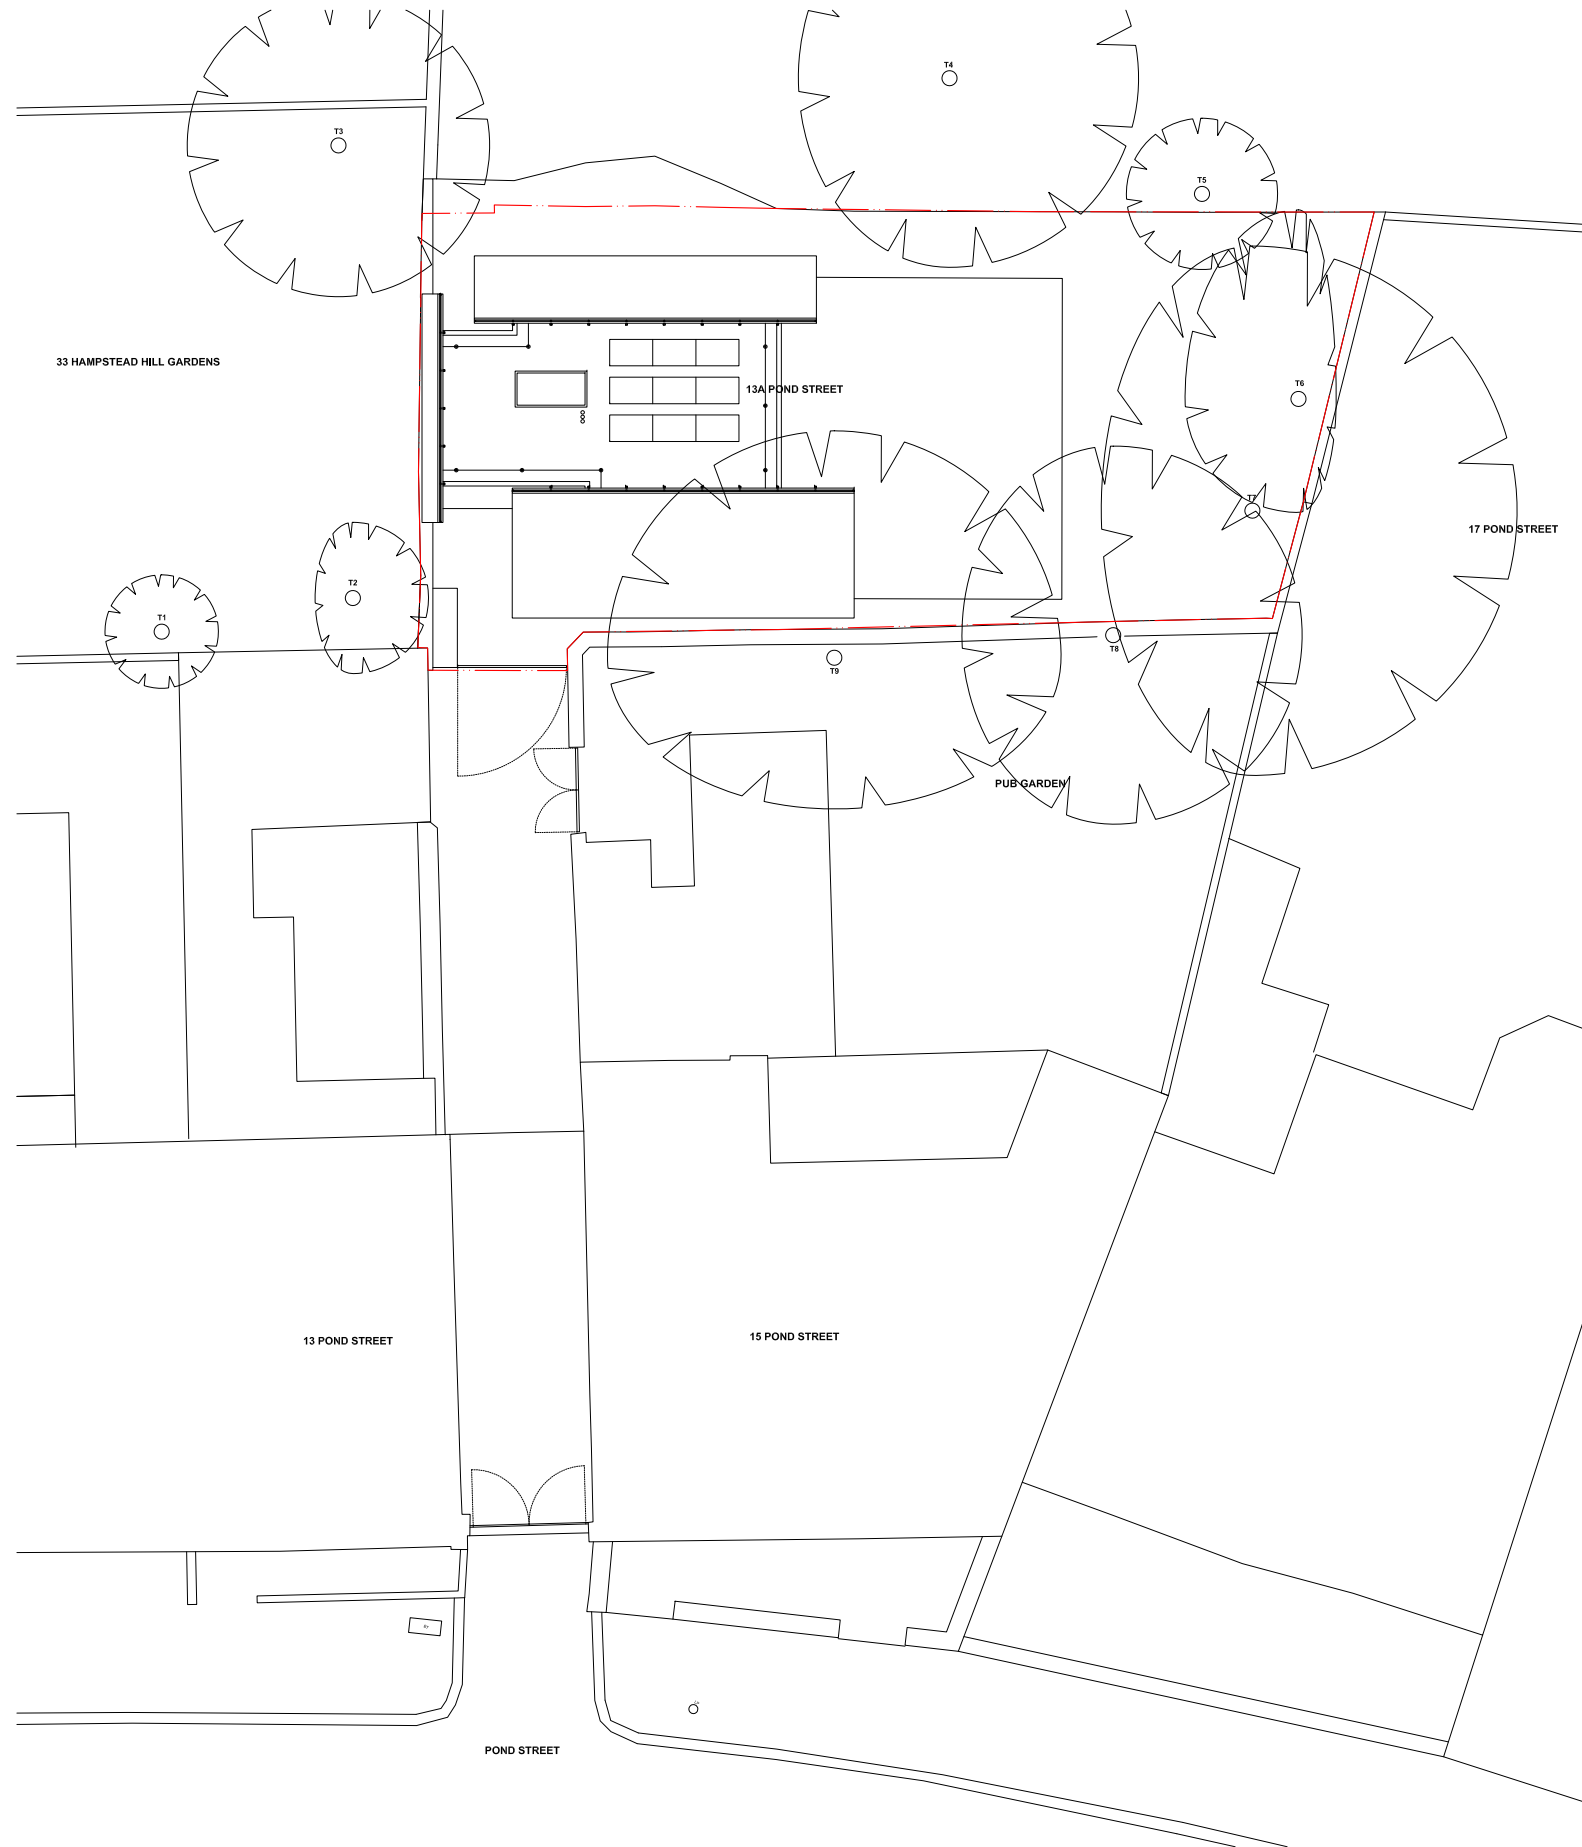

02 Proposed - Site Plan 1:200 @ A3 / 1:100 @ A1

<p>This drawing is copyright. This drawing is the property of Gianni Botsford Architects Ltd. It may not be copied or disclosed to any third party without the permission of Gianni Botsford Architects Ltd.</p>	<p>The contractor shall submit full-size setting out drawings based on information provided in the drawings and specifications to the architect for comment without which manufacture shall not commence.</p>	<table border="1"> <thead> <tr> <th>Revision</th> <th>Date</th> <th>Comments</th> </tr> </thead> <tbody> <tr> <td>P01</td> <td>29.11.2016</td> <td>Minor changes on details</td> </tr> <tr> <td>P02</td> <td>27.01.2017</td> <td>Minor changes according to piling position</td> </tr> <tr> <td>P03</td> <td>24.02.2017</td> <td>Minor changes to add PV panels</td> </tr> <tr> <td>P04</td> <td>31.08.2018</td> <td>Boundary line updated</td> </tr> </tbody> </table>	Revision	Date	Comments	P01	29.11.2016	Minor changes on details	P02	27.01.2017	Minor changes according to piling position	P03	24.02.2017	Minor changes to add PV panels	P04	31.08.2018	Boundary line updated	<table border="1"> <tr> <td>Drawing Title</td> <td>Project</td> <td>Scale</td> <td>Drawing Number</td> <td>Revision</td> </tr> <tr> <td>Proposed - Site Location Plan</td> <td>201</td> <td>1:100 @ A1 1:200 @ A3</td> <td>PLANNING</td> <td>P04</td> </tr> <tr> <td>Client</td> <td>Date</td> <td>Drawn By</td> <td colspan="2" rowspan="2">201 200</td> </tr> <tr> <td>SPENCER BAYLIN</td> <td>29.11.2016</td> <td>JC</td> </tr> <tr> <td>Project</td> <td colspan="4">Unit 212, Kindred Studios 18 Salford Crescent London W9 3HW, UK T 0204 0205 7434 2217 info@giannibotsford.com</td> </tr> <tr> <td colspan="2">13A Pond Street, London, NW3 2PN</td> <td colspan="3">Gianni Botsford Architects</td> </tr> </table>	Drawing Title	Project	Scale	Drawing Number	Revision	Proposed - Site Location Plan	201	1:100 @ A1 1:200 @ A3	PLANNING	P04	Client	Date	Drawn By	201 200		SPENCER BAYLIN	29.11.2016	JC	Project	Unit 212, Kindred Studios 18 Salford Crescent London W9 3HW, UK T 0204 0205 7434 2217 info@giannibotsford.com				13A Pond Street, London, NW3 2PN		Gianni Botsford Architects		
		Revision	Date	Comments	
		P01	29.11.2016	Minor changes on details	
		P02	27.01.2017	Minor changes according to piling position	
P03	24.02.2017	Minor changes to add PV panels	
P04	31.08.2018	Boundary line updated	
Drawing Title	Project	Scale	Drawing Number	Revision	
Proposed - Site Location Plan	201	1:100 @ A1 1:200 @ A3	PLANNING	P04	
Client	Date	Drawn By	201 200	
SPENCER BAYLIN	29.11.2016	JC	
Project	Unit 212, Kindred Studios 18 Salford Crescent London W9 3HW, UK T 0204 0205 7434 2217 info@giannibotsford.com	
13A Pond Street, London, NW3 2PN		Gianni Botsford Architects	
<p>All dimensions are to be checked on site before any work proceeds. Do not scale this drawing but use only figured dimensions. Any errors or omissions are to be reported to the architect immediately.</p>		<p>This drawing is to be read in conjunction with all the relevant consultants' and/or specialists' drawings/documents and any discrepancies or variations are to be notified to the Architect before work commences.</p>	