


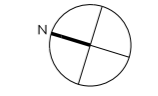
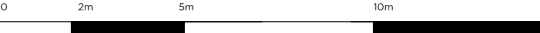
Rev A	04.03.18	Issued for Planning Site Boundary Revised
Rev -	04.03.18	Issued for Planning



<h1>PLANNING</h1>	
Project No.	<b>16033</b>
Client	Kalemister Ltd.
Date	November 2017
Scale	1:200 @ A2/ 1:400 @ A4
Project	Barrie House, 29 St. Edmunds Terrace
Drawing Title:	Existing Lower Ground Floor Plan
Drawing No.	E_20
Drawn	TMC
Approved	TMC
Signed	A


**Marek Wojciechowski Architects**

66-68 Margaret Street W1W 8SR T. 020 7580 9336 www.mw-a.co.uk

Copyright Marek Wojciechowski Architects Limited. No implied license exists. This drawing should not be used to calculate areas for the purposes of valuation. All dimensions to be checked on site by the contractor and such dimensions to be their responsibility. Do not scale drawings. All work must comply with relevant British Standards and Building Regulations requirements. Drawing errors and omissions to be reported to the architect.

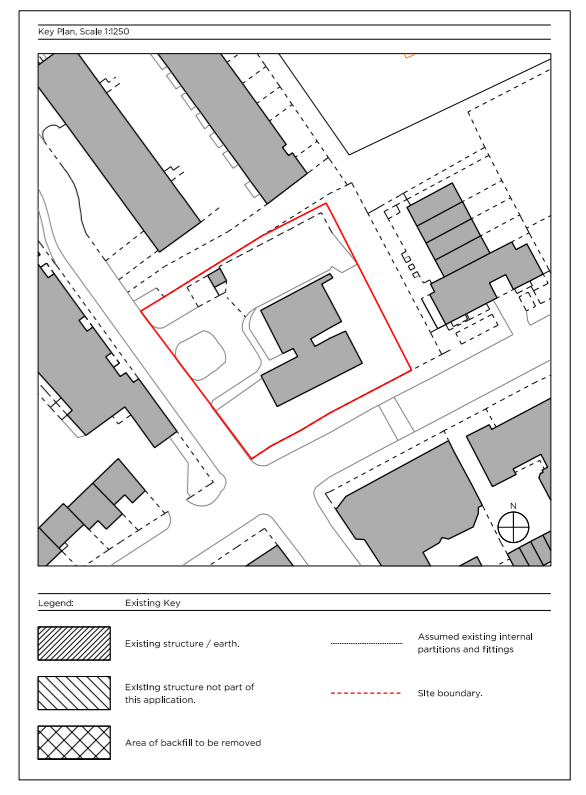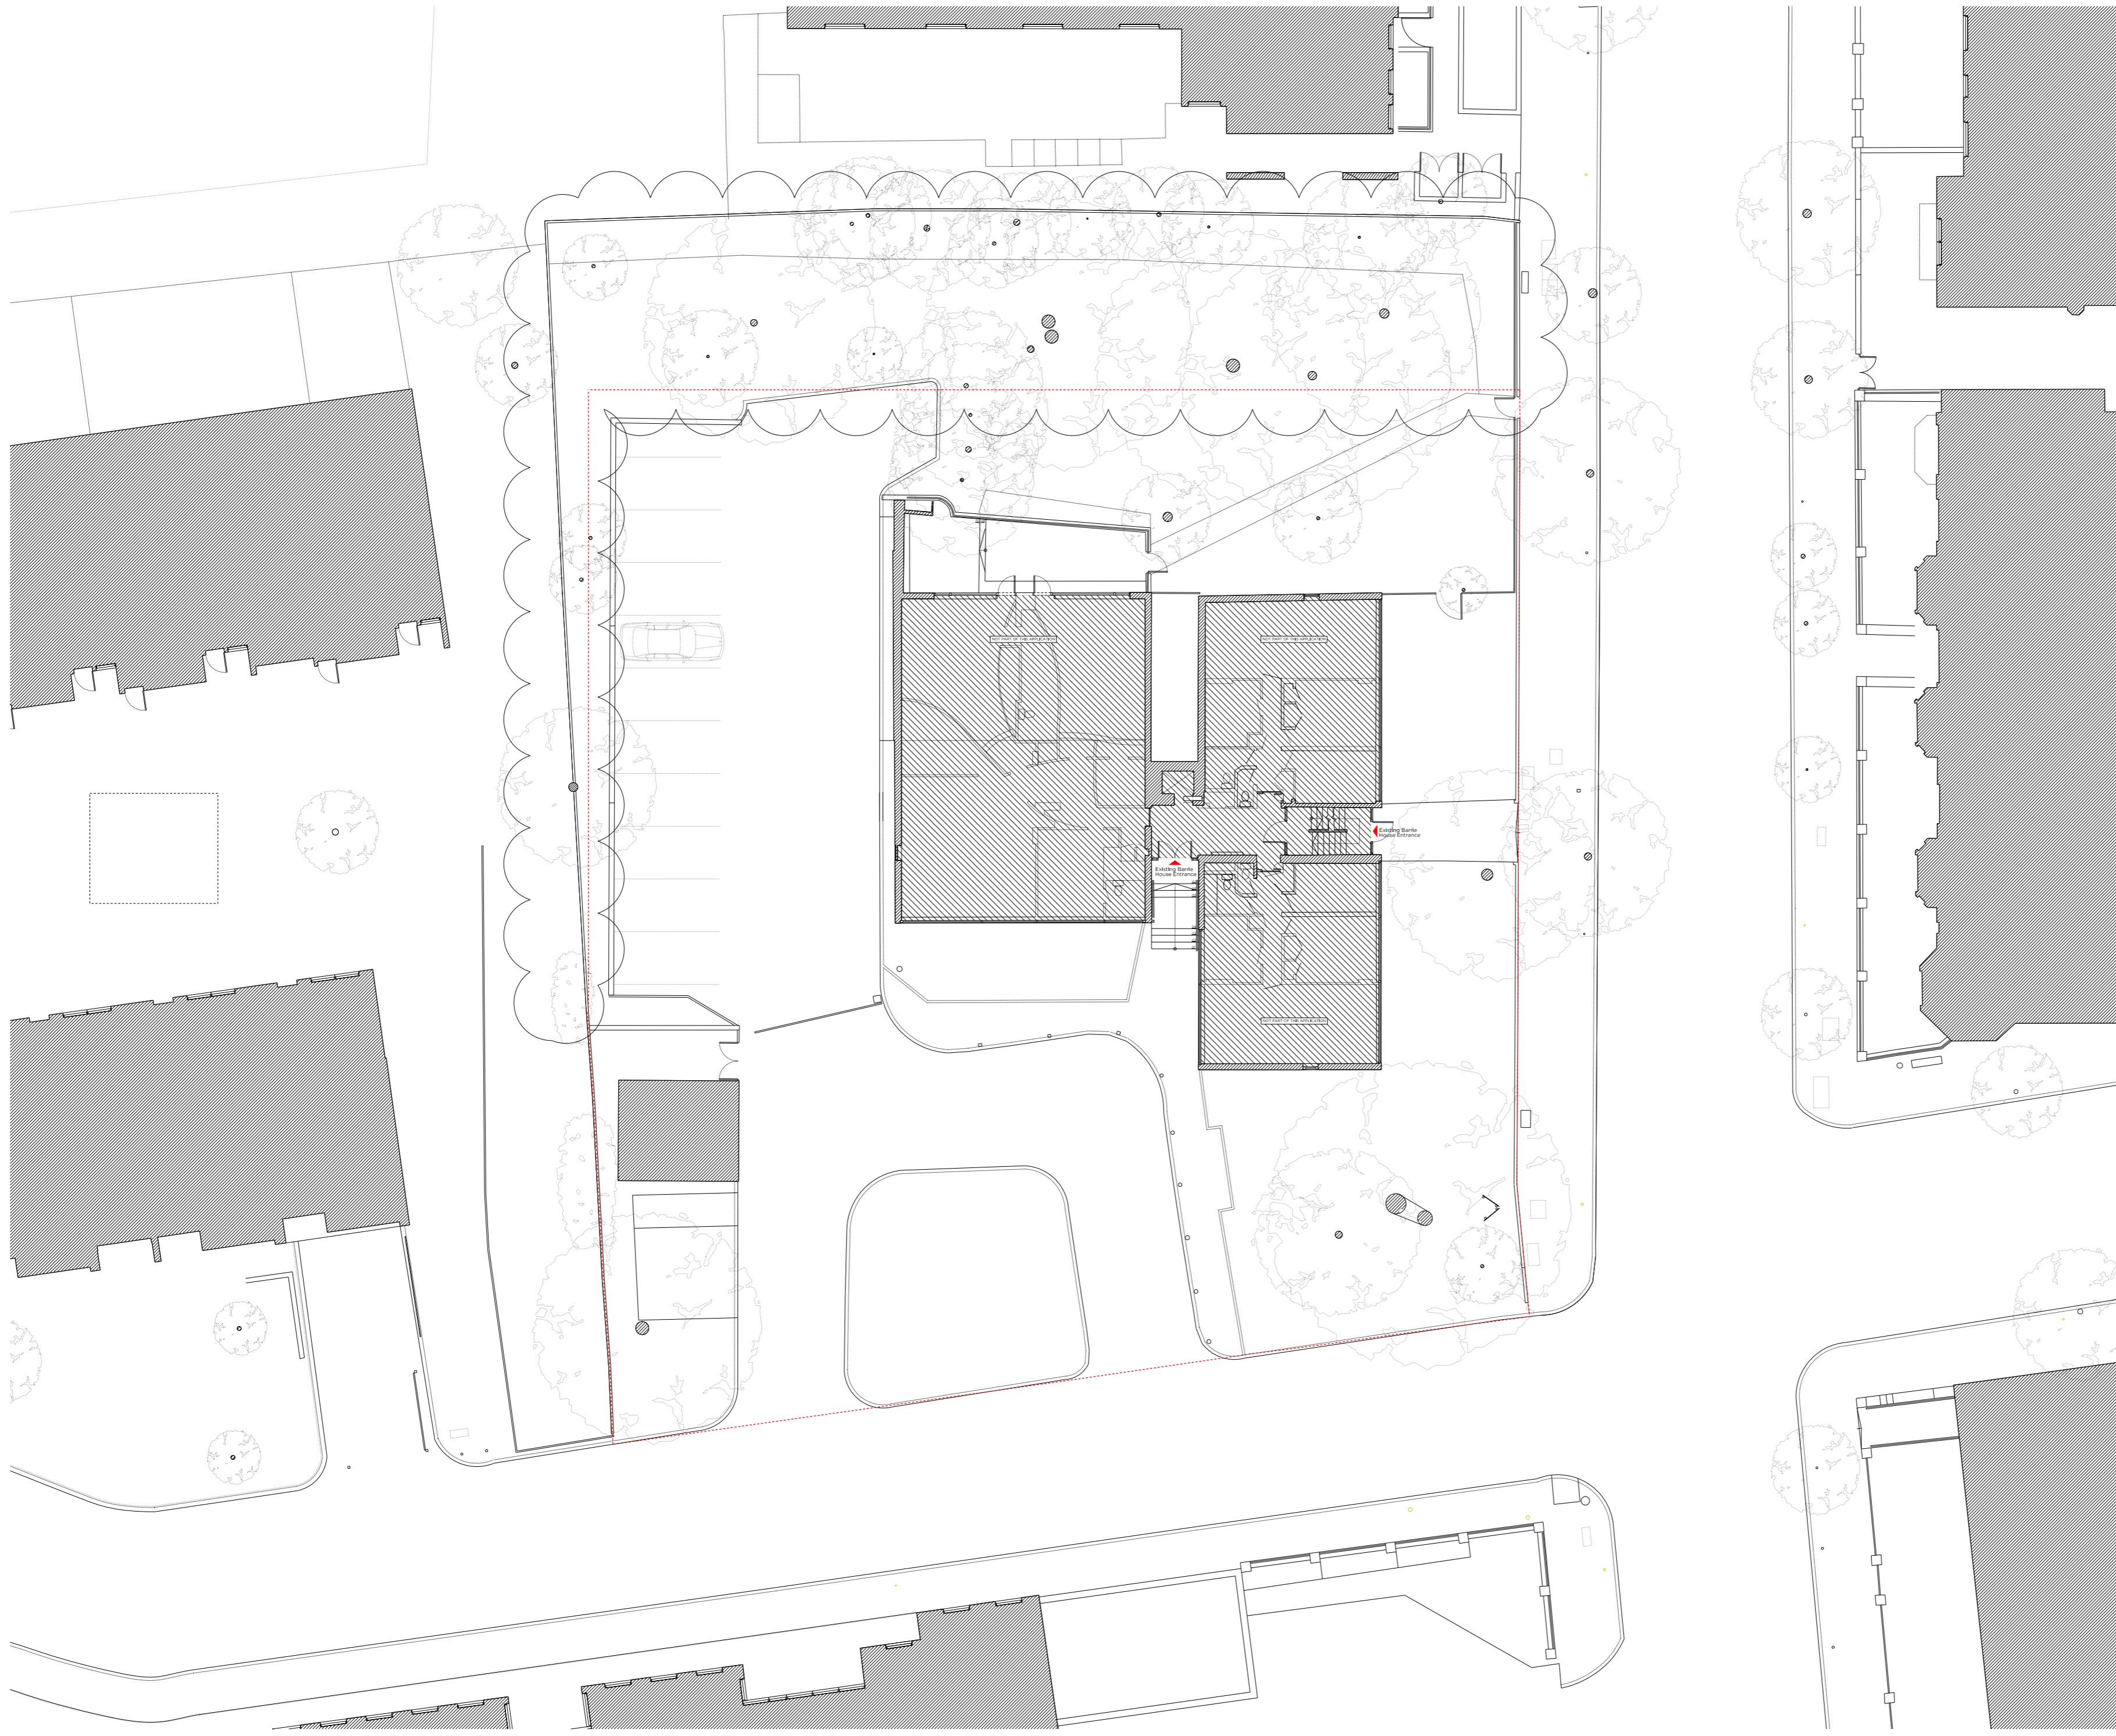

Rev A	01/10/16	Issued for Planning
Rev -	04/01/18	Site Boundary Revised
Rev -	04/01/18	Issued for Planning

# PLANNING

Project No. **16033**

Client **Kalemister Ltd.**

Date **November 2017**

Scale **1:200 @ A2/ 1:400 @ A4**

Project **Barrie House, 29 St. Edmunds Terrace**


Drawing Title: **Existing Ground Floor Plan**

Drawing No.	<b>E_21</b>	Rev.	<b>A</b>
Drawn	Approved	Signed	
TMC	TMC		

**Marek Wojciechowski Architects**

66-68 Margaret Street W1W 6SR T. 020 7580 9336 www.mw-a.co.uk

Copyright Marek Wojciechowski Architects Limited. No implied license exists. This drawing should not be used to calculate areas for the purposes of valuation. All dimensions to be checked on site by the contractor and such dimensions to be their responsibility. Do not scale drawings. All work must comply with relevant British Standards and Building Regulations requirements. Drawing errors and omissions to be reported to the architect.

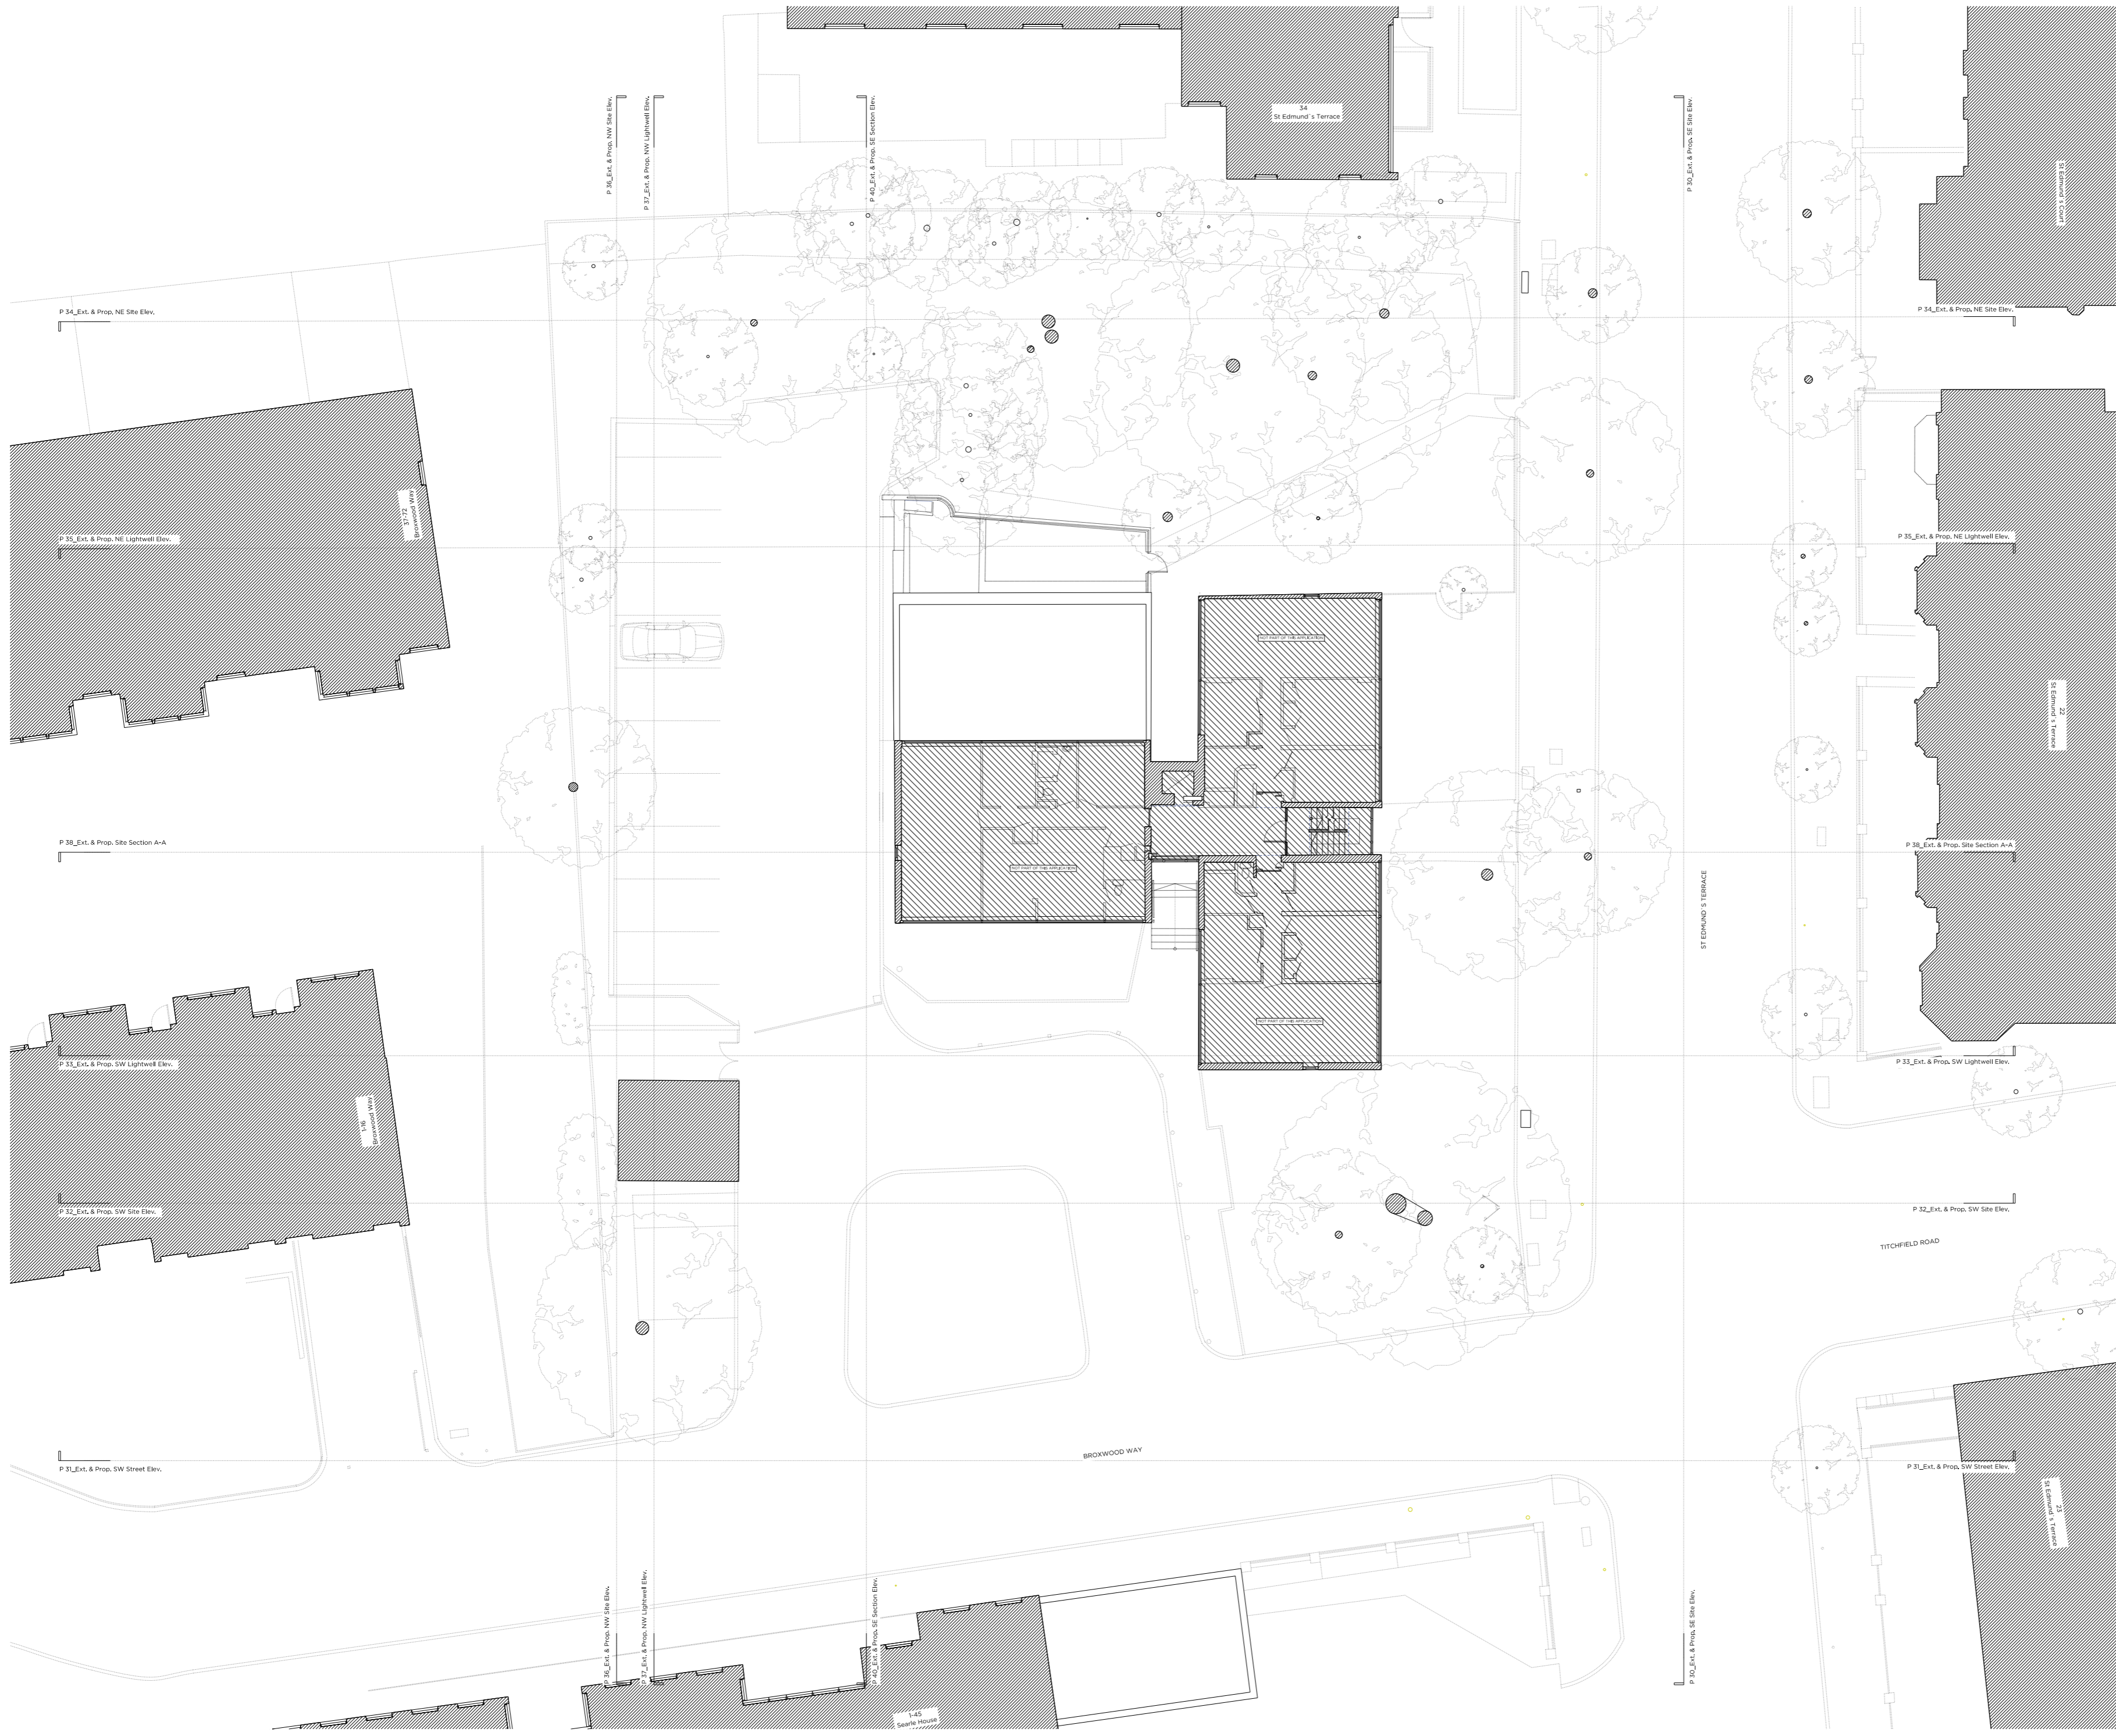

Key Plan, Scale 1:250

Legend

Existing key	
	Existing structure / earth
	Existing structure not part of the application
	Area of backfill to be removed
	Assumed existing internal partitions and walls
	Site boundary

Rev A	01/01/18	Issued for Planning
		Site Boundary Removed
Rev -	04/01/18	Issued for Planning

# PLANNING

Project No. **16033**

Client **Kalemister Ltd.**

Date **November 2017**

Scale **1:200 @ A2/ 1:400 @ A4**

Project **Barrie House, 29 St. Edmunds Terrace**

Drawing Title: **Existing First Floor Plan**

Drawing No.	<b>E_22</b>	Rev.	<b>A</b>
Drawn	Approved	Signed	
<b>TMC</b>	<b>TMC</b>		

**Marek Wojciechowski Architects**

66-68 Margaret Street W1W 8SR T. 020 7580 9336 www.mw-a.co.uk

Copyright Marek Wojciechowski Architects Limited. No implied license exists. This drawing should not be used to calculate areas for the purposes of valuation. All dimensions to be checked on site by the contractor and such dimensions to be their responsibility. Do not scale drawings. All work must comply with relevant British Standards and Building Regulations requirements. Drawing errors and omissions to be reported to the architect.



Key Plan, Scale 1:250

Legend

Existing key	
	Existing structure / earth
	Existing structure not part of the application
	Area of backfill to be removed
	Assumed existing internal partitions and walls
	Site boundary

Rev A	01/01/18	Issued for Planning
Rev -	04/01/18	Site Boundary Removed
Rev -	04/01/18	Issued for Planning

# PLANNING

Project No. **16033**

Client **Kalemister Ltd.**

Date **November 2017**

Scale **1:200 @ A2/ 1:400 @ A4**

Project **Barrie House, 29 St. Edmunds Terrace**


Drawing Title: **Existing Second Floor Plan**

Drawing No.	<b>E_23</b>	Rev.	<b>A</b>
Drawn	TMC	Approved	TMC
		Signed	

**Marek Wojciechowski Architects**

66-68 Margaret Street W1W 8SR T. 020 7580 9336 www.mw-a.co.uk

Copyright Marek Wojciechowski Architects Limited. No implied license exists. This drawing should not be used to calculate areas for the purposes of valuation. All dimensions to be checked on site by the contractor and such dimensions to be their responsibility. Do not scale drawings. All work must comply with relevant British Standards and Building Regulations requirements. Drawing errors and omissions to be reported to the architect.

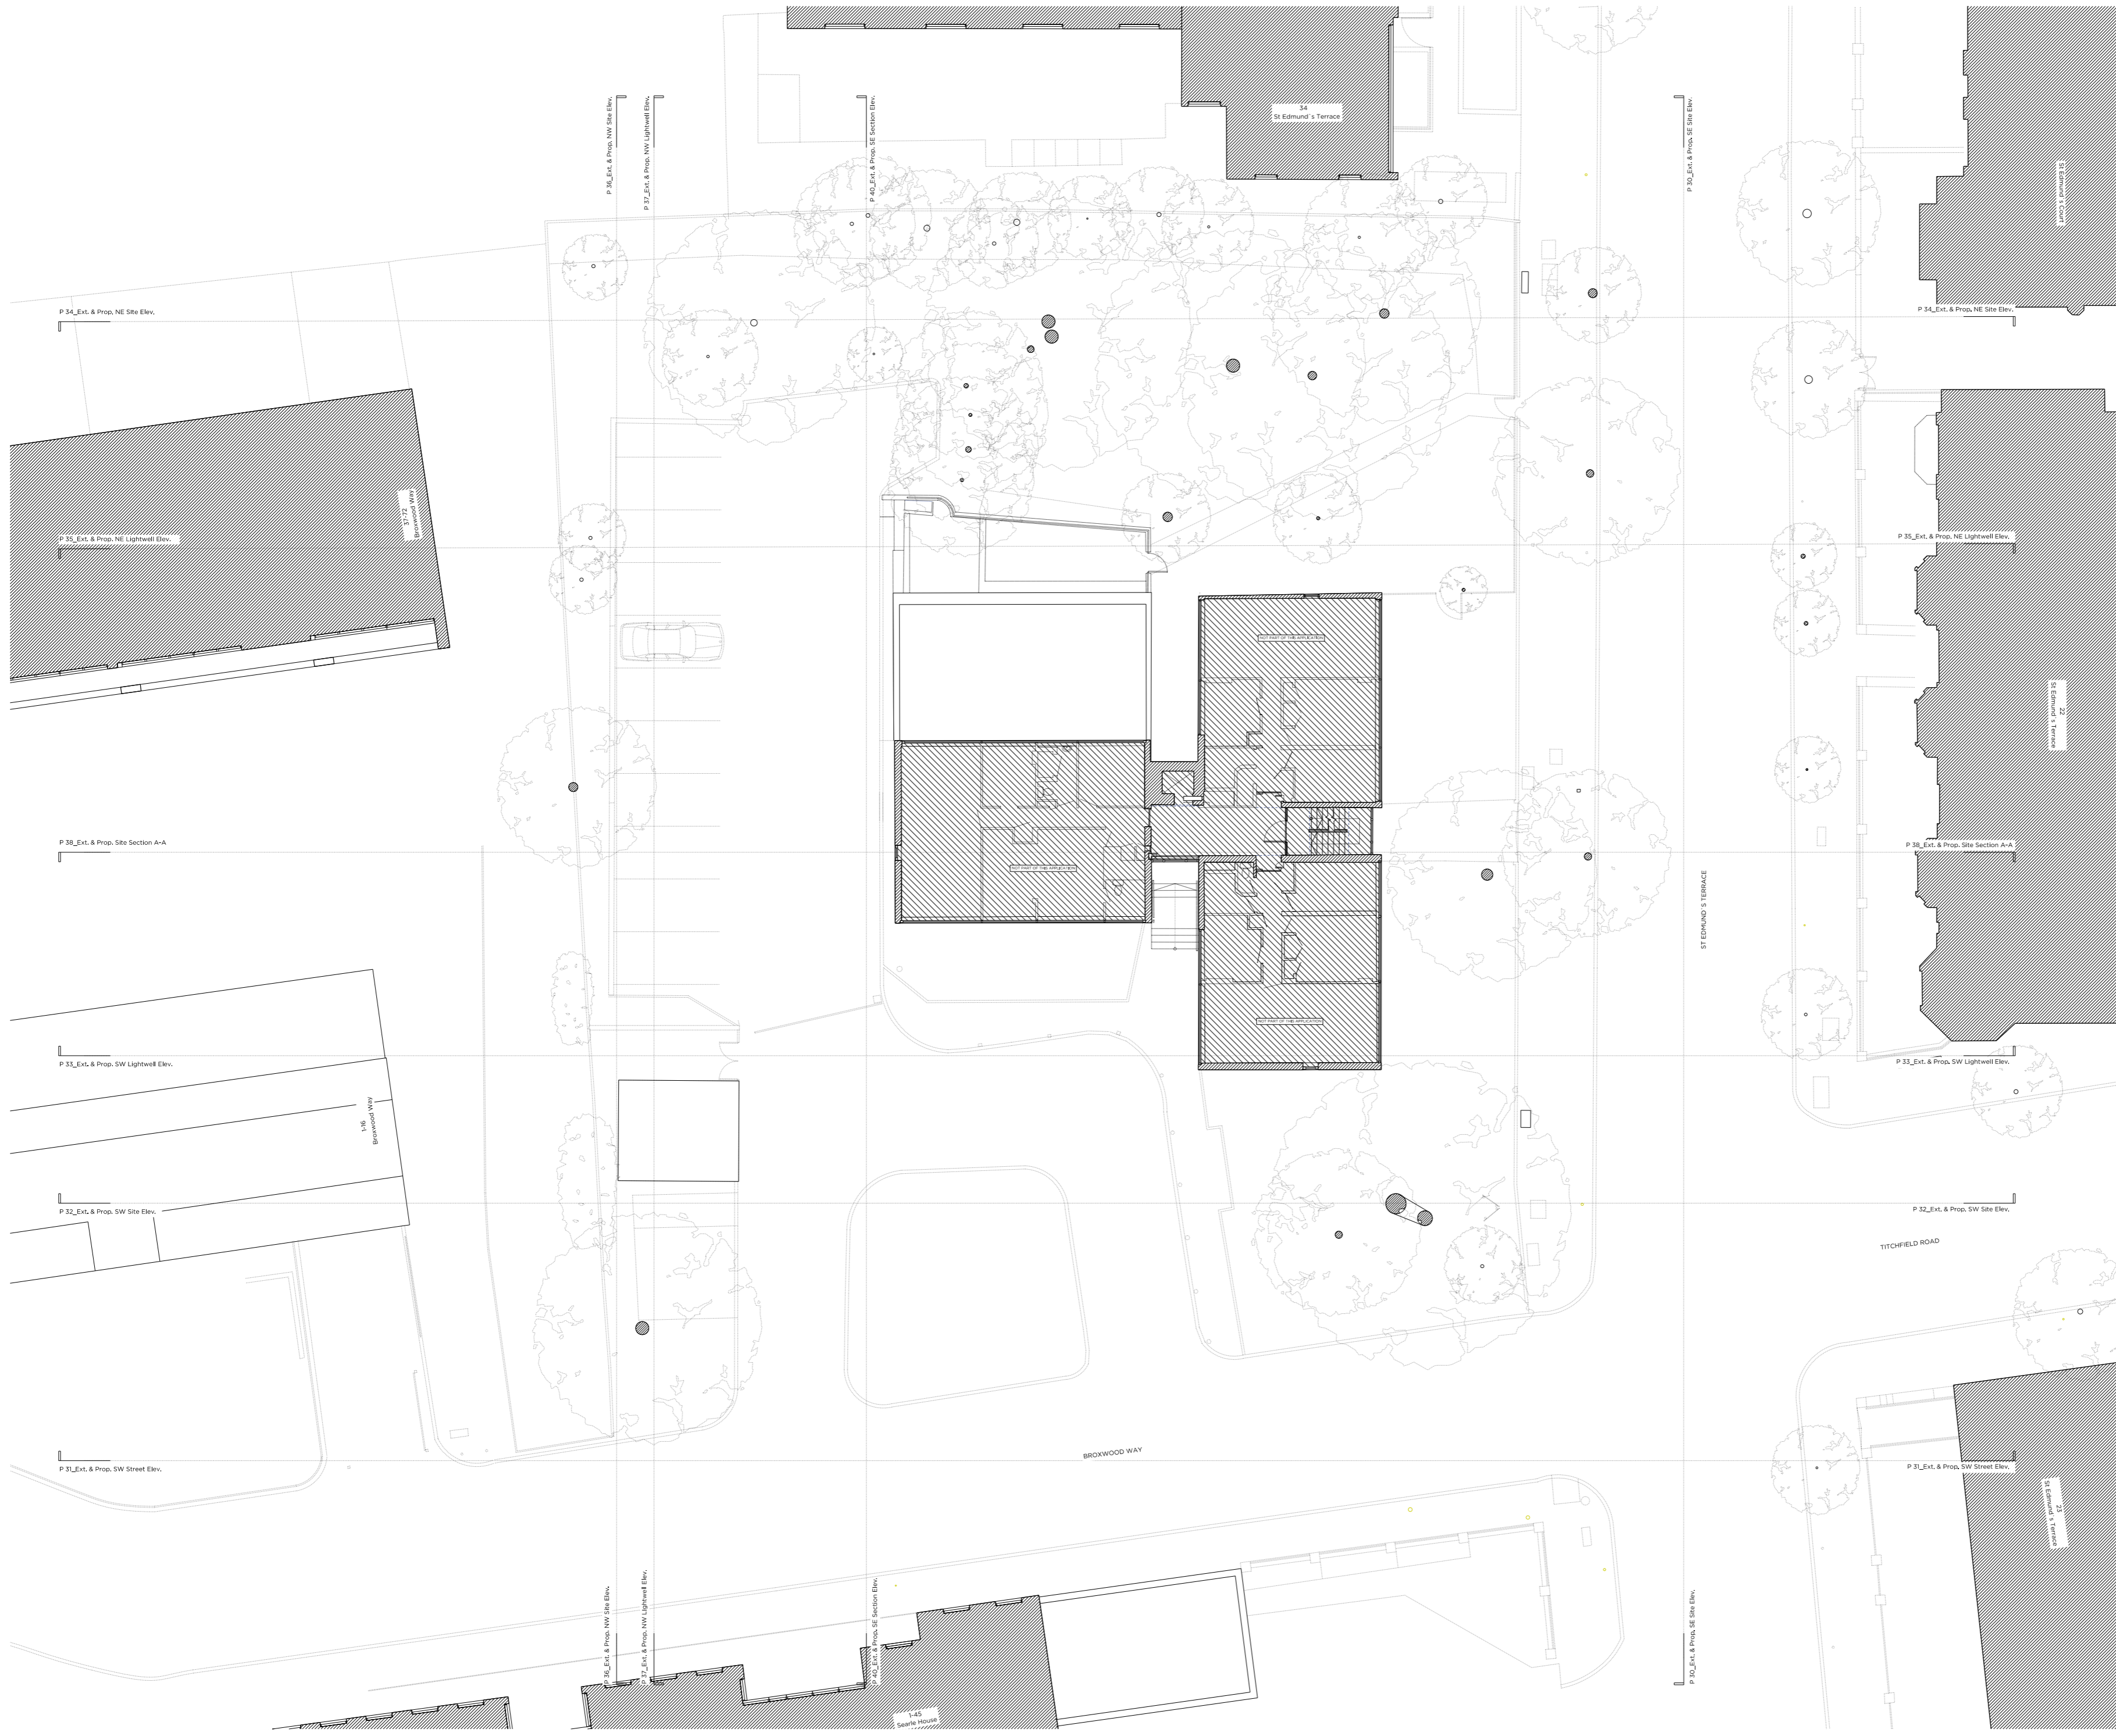

Key Plan, Scale 1:250

Legend

Existing key	
	Existing structure / earth
	Existing structure not part of the application
	Area of backfill to be removed
	Assumed existing internal partitions and walls
	Site boundary

Rev A	01.03.18	Issued for Planning
		Site Boundary Removed
Rev -	04.01.18	Issued for Planning

# PLANNING

Project No. **16033**

Client **Kalemister Ltd.**

Date **November 2017**

Scale **1:200 @ A2/ 1:400 @ A4**

Project **Barrie House, 29 St. Edmunds Terrace**

Drawing Title: **Existing Third Floor Plan**



Drawing No. **E\_24** Rev. **A**

Drawn	Approved	Signed
TMC	TMC	

**Marek Wojciechowski Architects**

66-68 Margaret Street W1W 8SR T. 020 7580 9336 www.mw-a.co.uk

Copyright Marek Wojciechowski Architects Limited. No implied license exists. This drawing should not be used to calculate areas for the purposes of valuation. All dimensions to be checked on site by the contractor and such dimensions to be their responsibility. Do not scale drawings. All work must comply with relevant British Standards and Building Regulations requirements. Drawing errors and omissions to be reported to the architect.

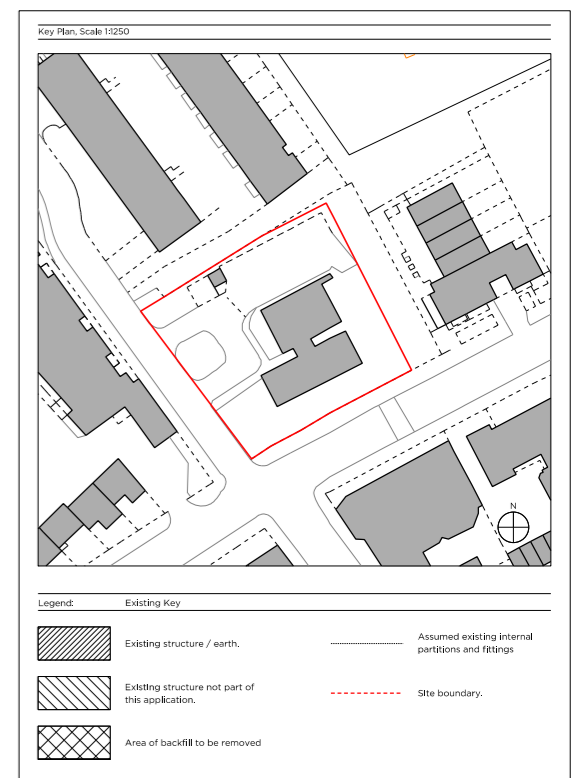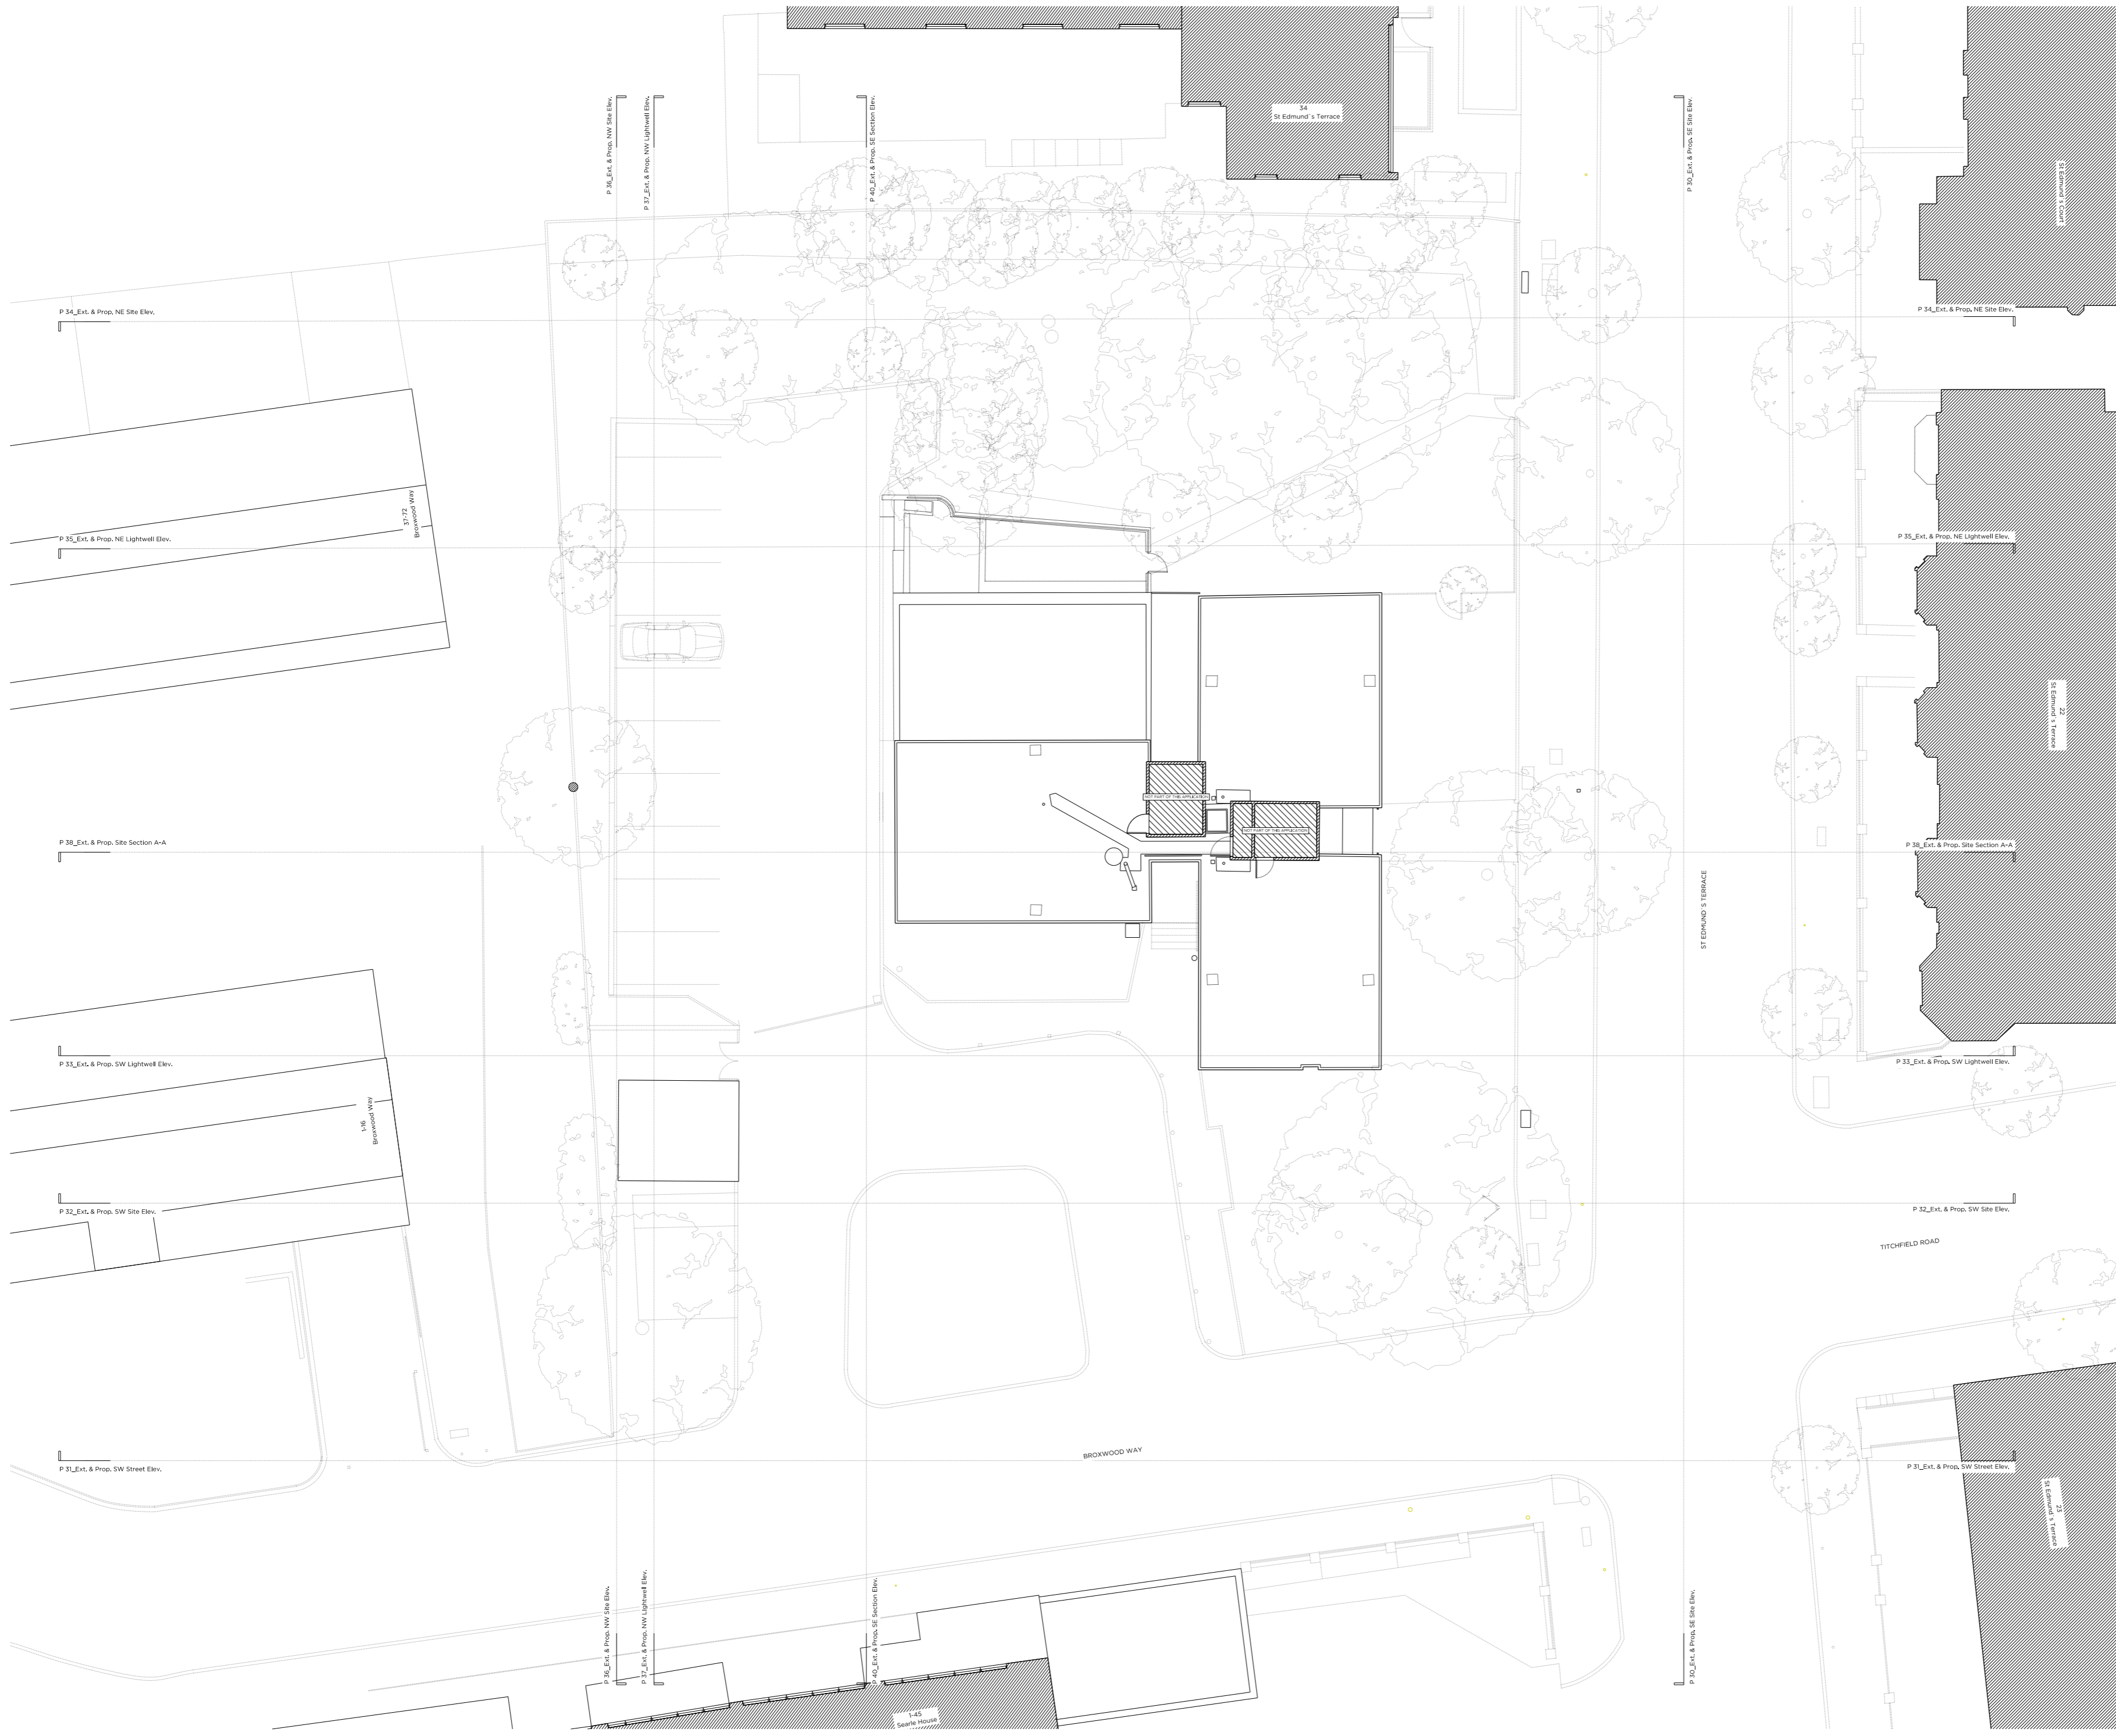

Rev A	01/01/16	Issued for Planning
		Site Boundary Removed
Rev -	04/01/18	Issued for Planning

# PLANNING

Project No. **16033**

Client **Kalemister Ltd.**

Date **November 2017**

Scale **1:200 @ A2/ 1:400 @ A4**

Project **Barrie House, 29 St. Edmunds Terrace**

Drawing Title: **Existing Roof Plan**

Drawing No.	<b>E_25</b>	Rev.	<b>A</b>
Drawn	TMC	Approved	TMC
		Signed	

**Marek Wojciechowski Architects**

66-68 Margaret Street W1W 8SR T. 020 7580 9336 www.mw-a.co.uk

Copyright Marek Wojciechowski Architects Limited. No implied license exists. This drawing should not be used to calculate areas for the purposes of valuation. All dimensions to be checked on site by the contractor and such dimensions to be their responsibility. Do not scale drawings. All work must comply with relevant British Standards and Building Regulations requirements. Drawing errors and omissions to be reported to the architect.