





1 North (Front) Elevation
Scale: 1:100

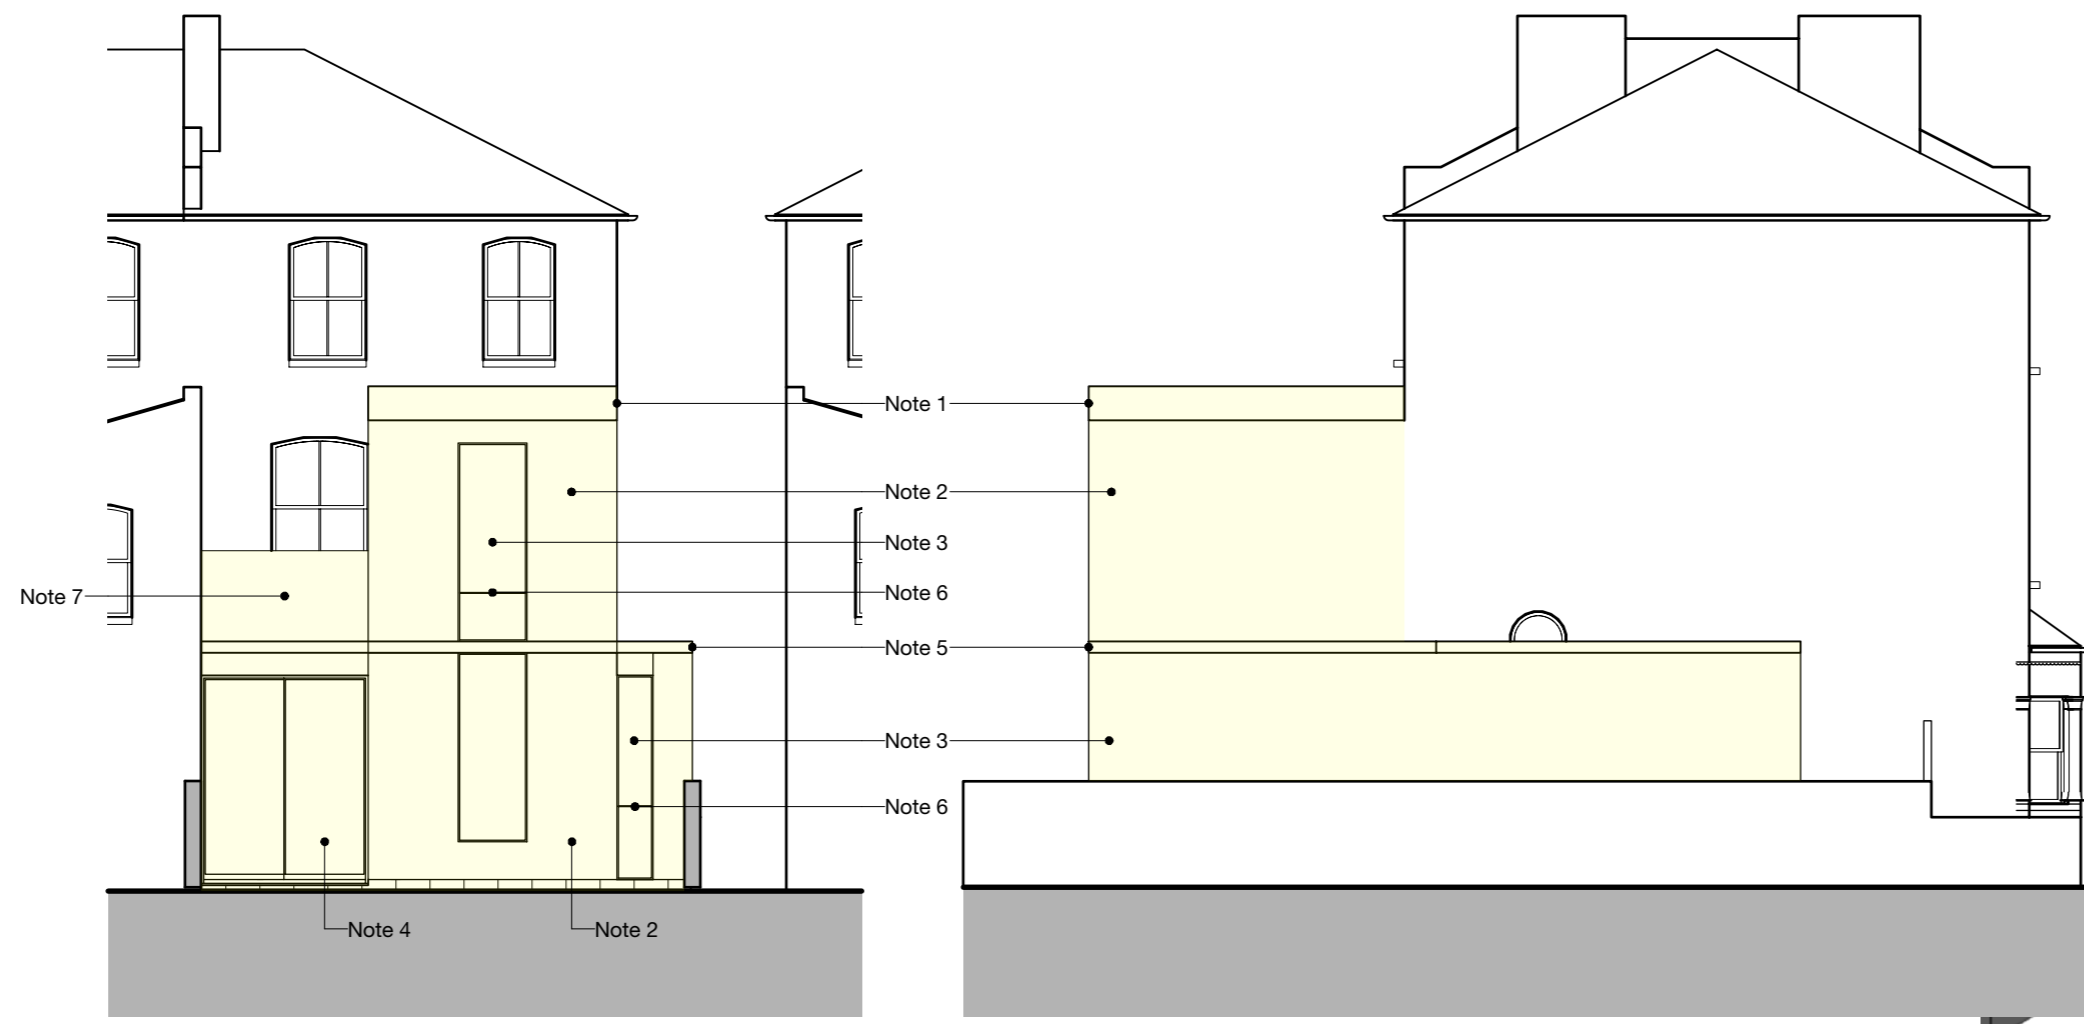

2 South (Back) Elevation
Scale: 1:100

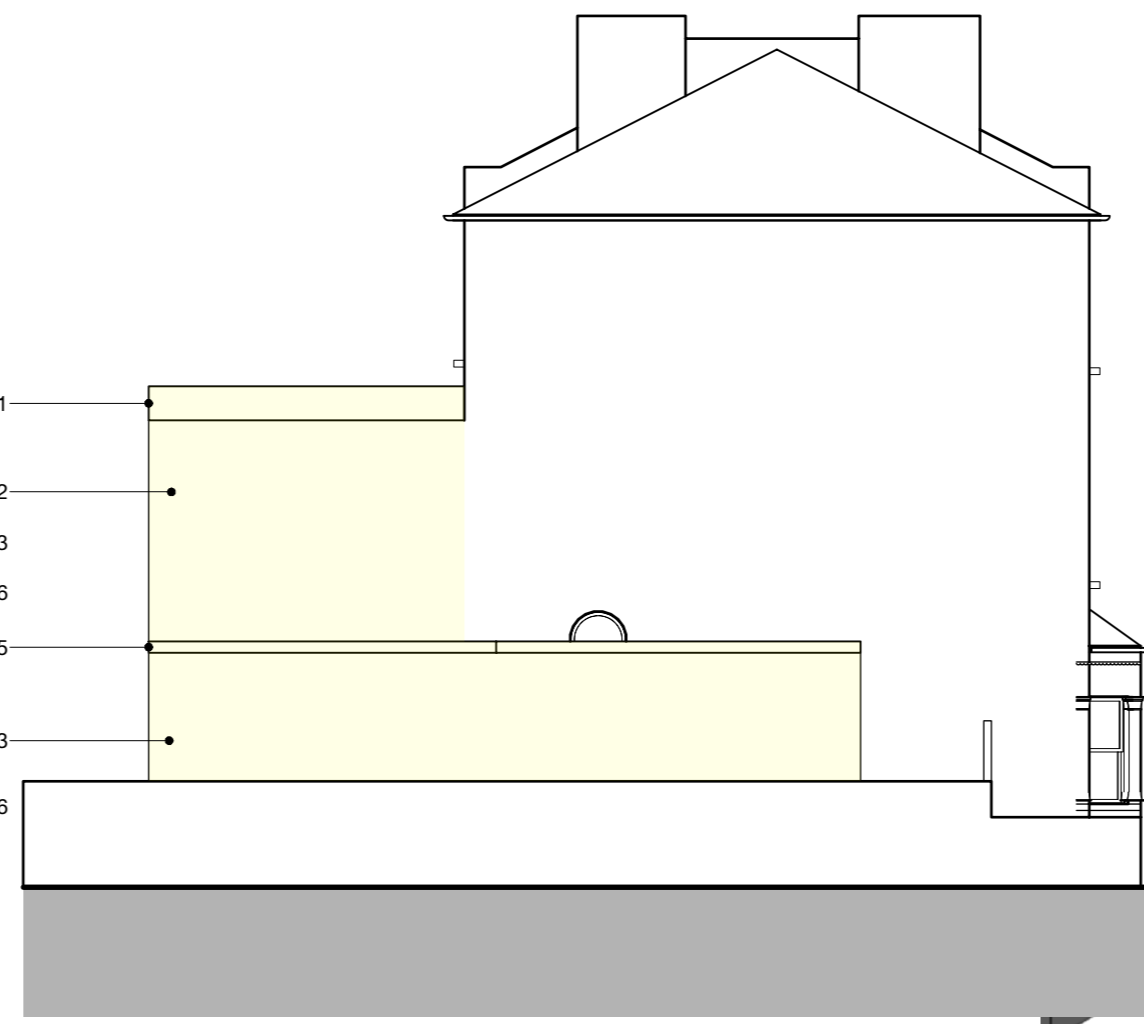

3 West (Side) Elevation
Scale: 1:100




11 Axonometric 1
Scale: 1:100

Dimensions Note:
All sizes to be checked on site by main contractor prior to order.


Drawing Key:
 Indicates existing solid walls.
 Indicates existing stud walls.

Line Type Key:
 Cornice / downstand / ceiling profile.


- Drawing Notes:**
1. Precast fair faced concrete cope
 2. Smooth render.
 3. Frameless glazing with tinted glass.
 4. Fineline or similar aluminium sliding doorset.
 5. Precast fair faced concrete stringcourse and cope.
 6. Glass to glass joint with sprandral panel below.
 7. Glass balustrade.
 8. Rooflight.
 9. EPDM flat roof.
 10. Timber decking over EPDM flat roof.
 11. New side gate.

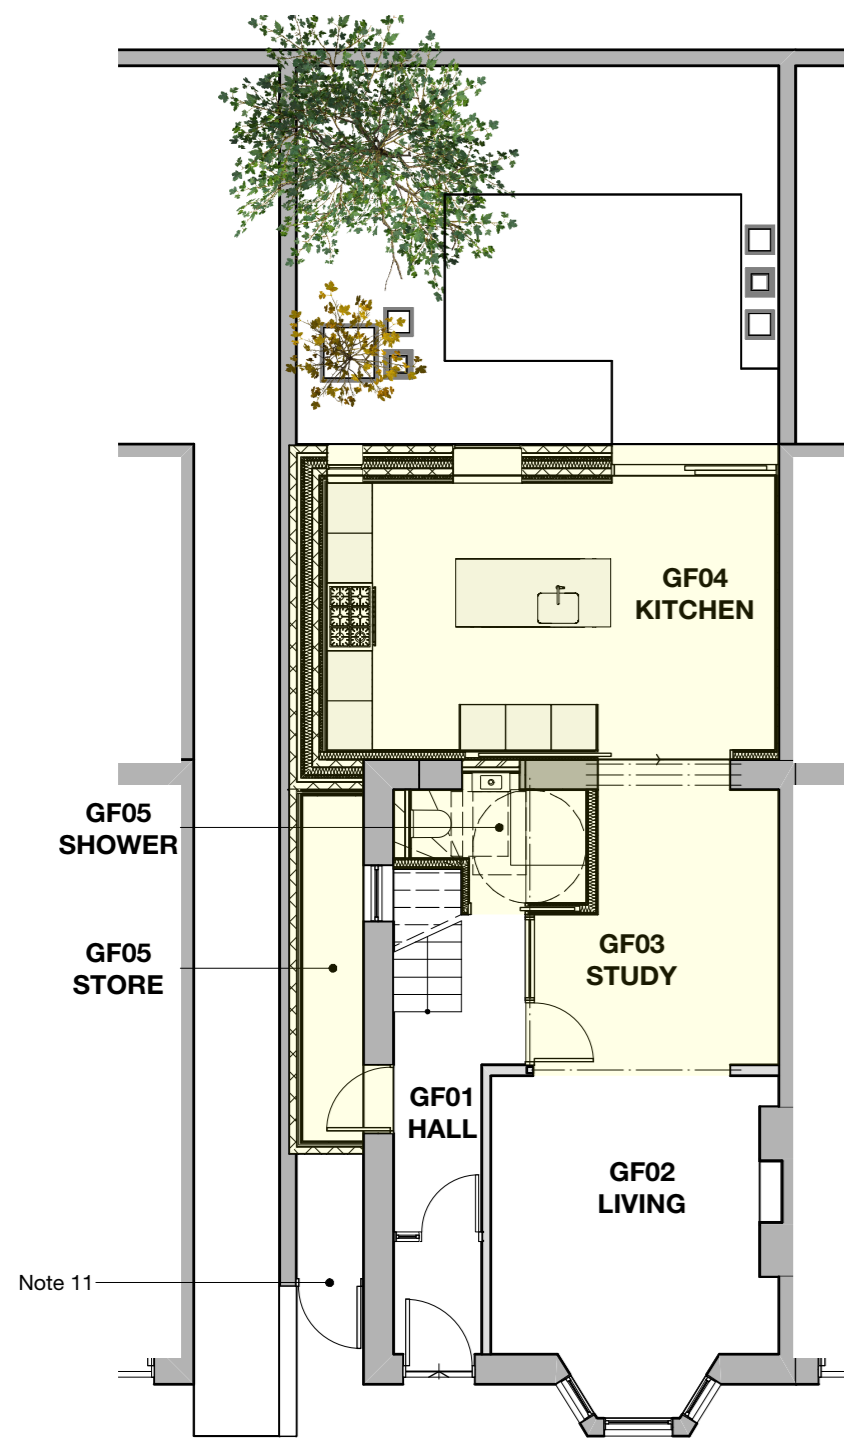


4 Ground Floor Plan
Scale: 1:100

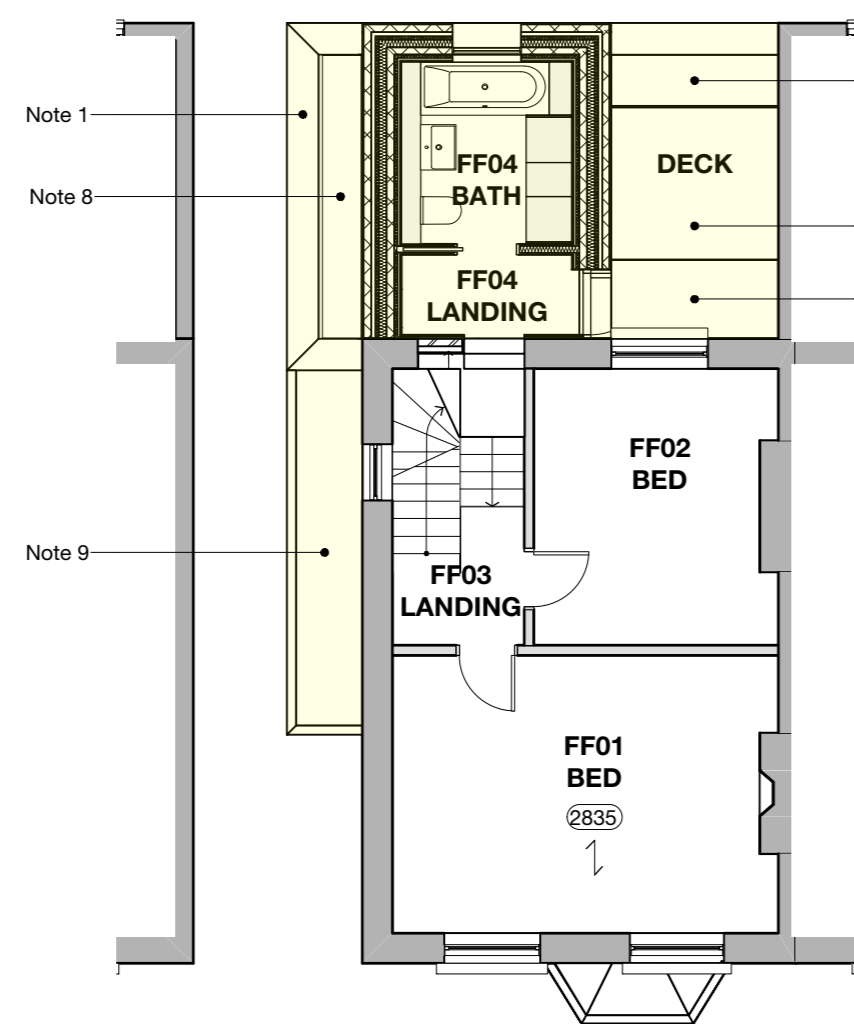

5 First Floor Plan
Scale: 1:100

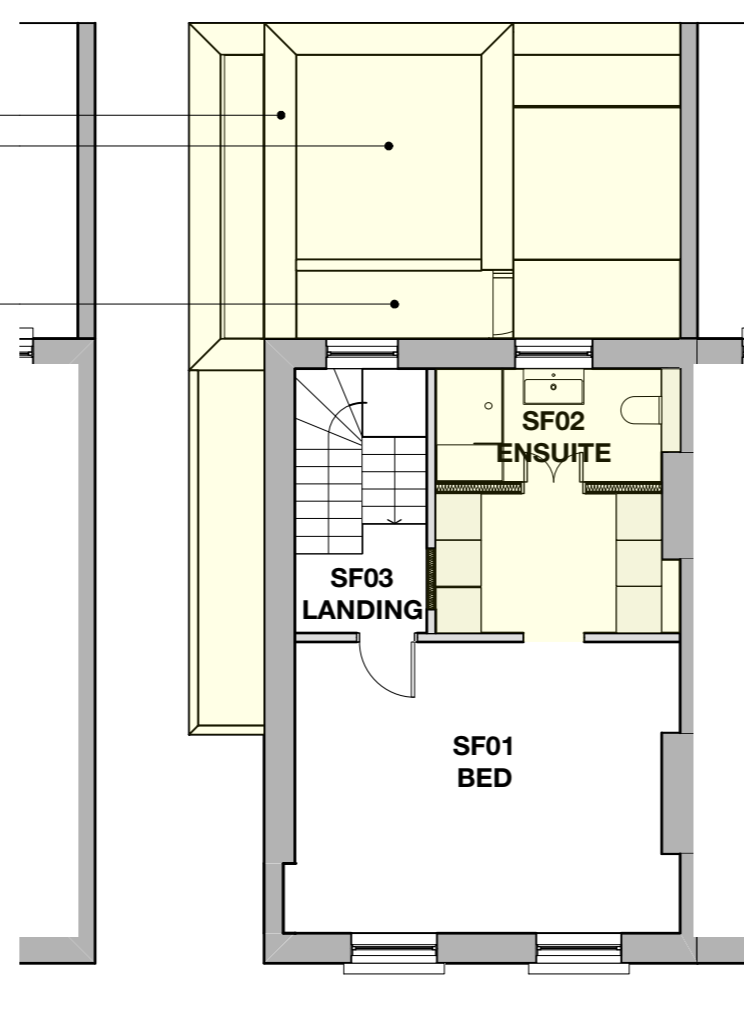


6 Second Floor Plan
Scale: 1:100

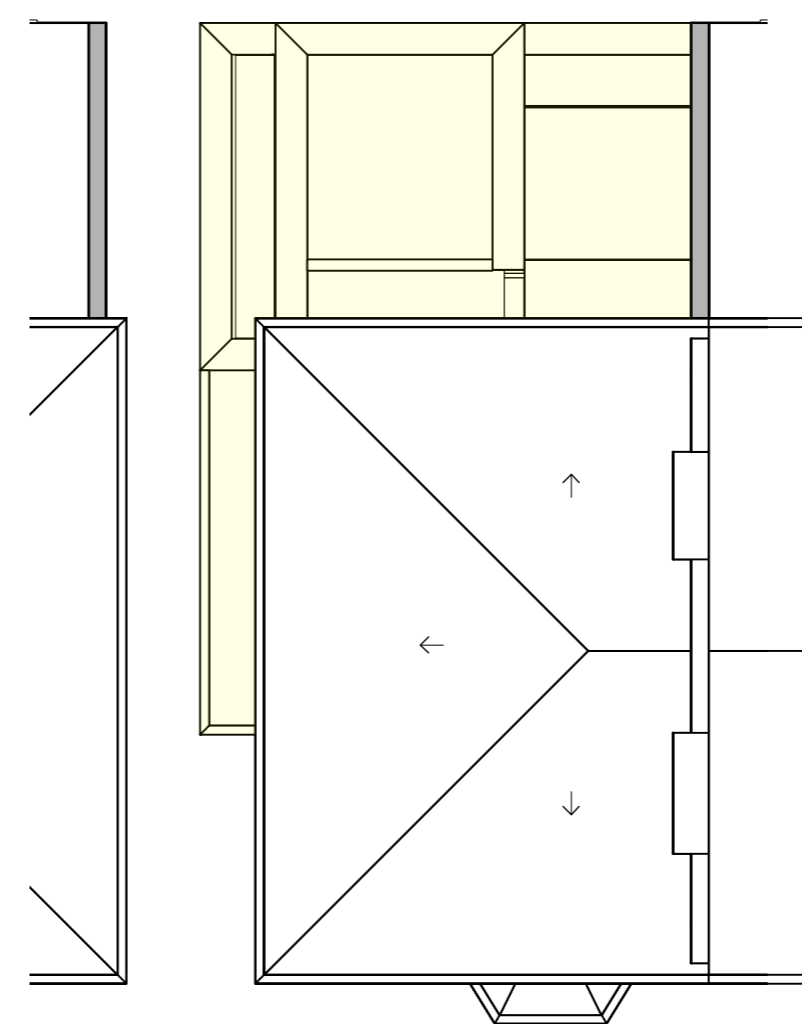


7 Roof Plan
Scale: 1:100

- Revisions:**
- | | | |
|---|----------|-------------------------------|
| A | 15/08/18 | Work to SF indicated. |
| B | 12/10/18 | Drawing prepared for planning |

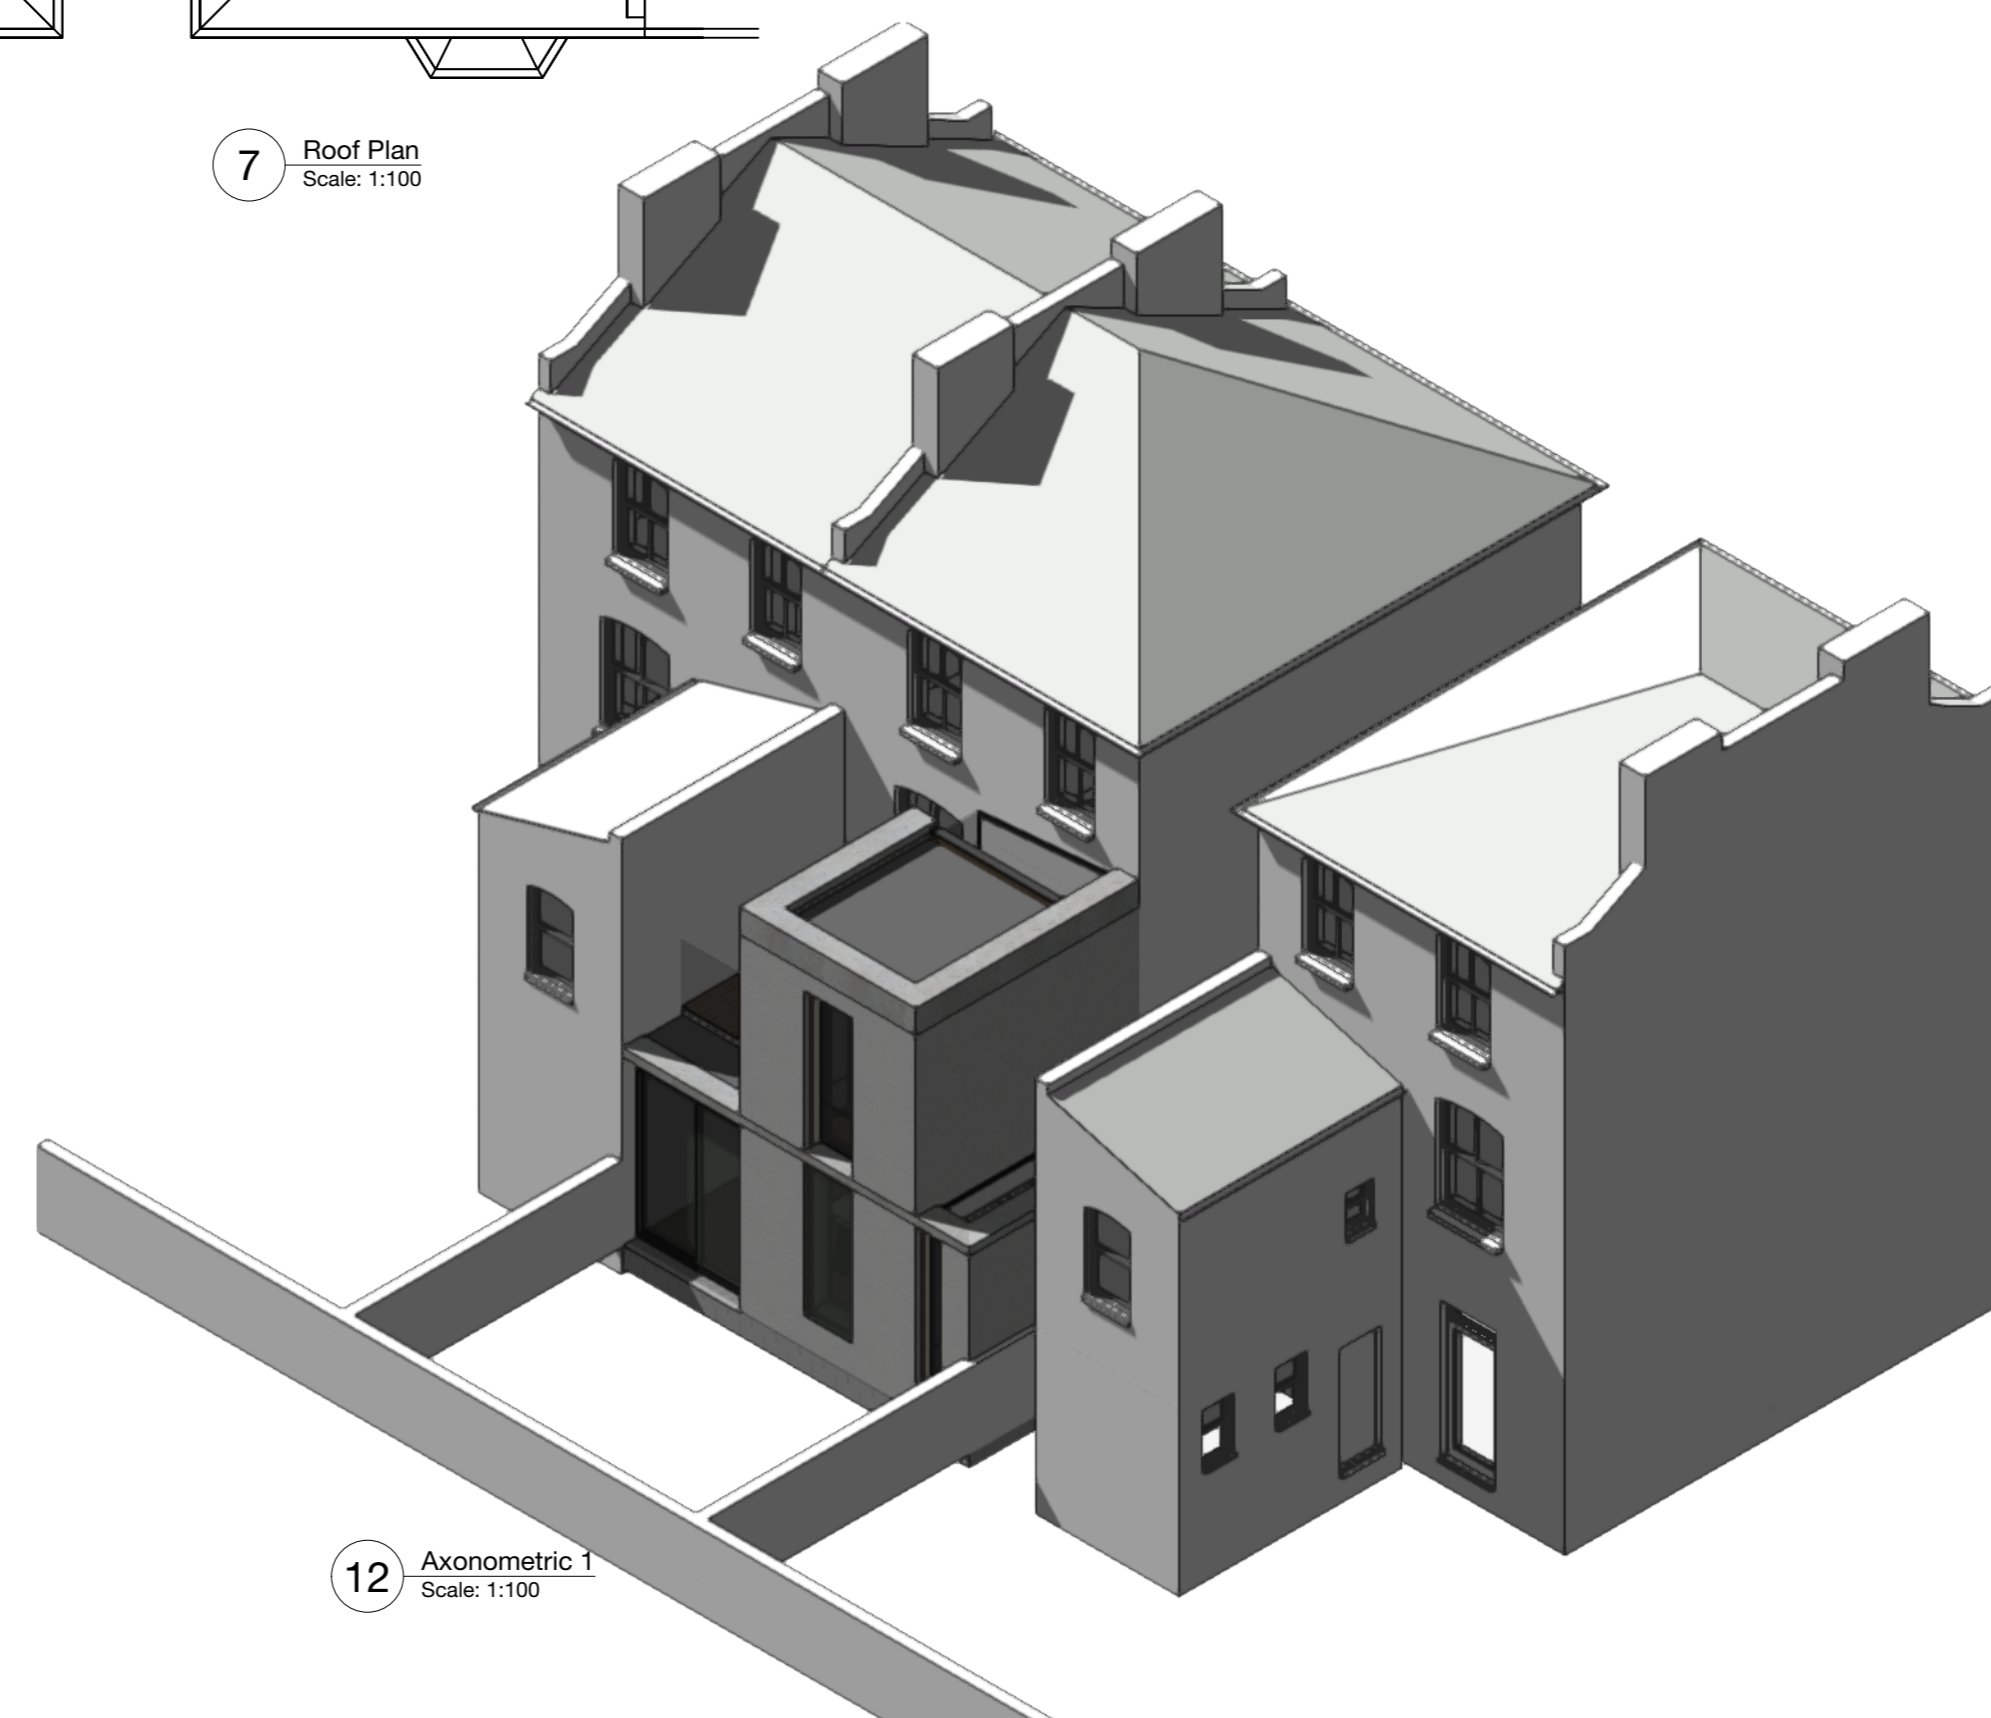

12 Axonometric 1
Scale: 1:100

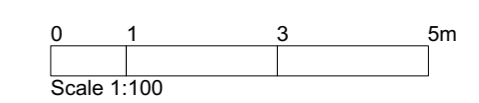

somnermacdonaldarchitects
 126/2 Calton Road Edinburgh EH8 8JQ • 0131 558 7575
 www.somnermacdonald.co.uk

Project Address:
 9 Woodsome Road, London

Project Title:
 Extension and Alterations to House

Title:
 Arrangements as Proposed

Drawing number: 1807-04
1st issued: 8 August 2018

Paper size:
 A1

Stage / Purpose of Issue:
 PLANNING

Dimensions stated are in millimetres unless specifically noted otherwise.

Do not rely upon sizes scaled directly from printed drawings.

Contractor to ensure full size colour printed copies of this drawing are made available on site and to all relevant subcontractors as required.