



ALL DIMENSIONS AND LEVELS TO BE CHECKED ON SITE BY MAIN CONTRACTOR PRIOR TO COMMENCING EXCAVATION WORKS. ANY DISCREPANCY IS TO BE REPORTED BACK TO THE ARCHITECT FOR INSTRUCTION.

THIS DRAWING IS THE PROPERTY OF KERR PARKER ASSOCIATES LTD AND MAY NOT BE REPRODUCED OR DISCLOSED TO A THIRD PARTY IN ANY FORM WITHOUT WRITTEN PERMISSION.

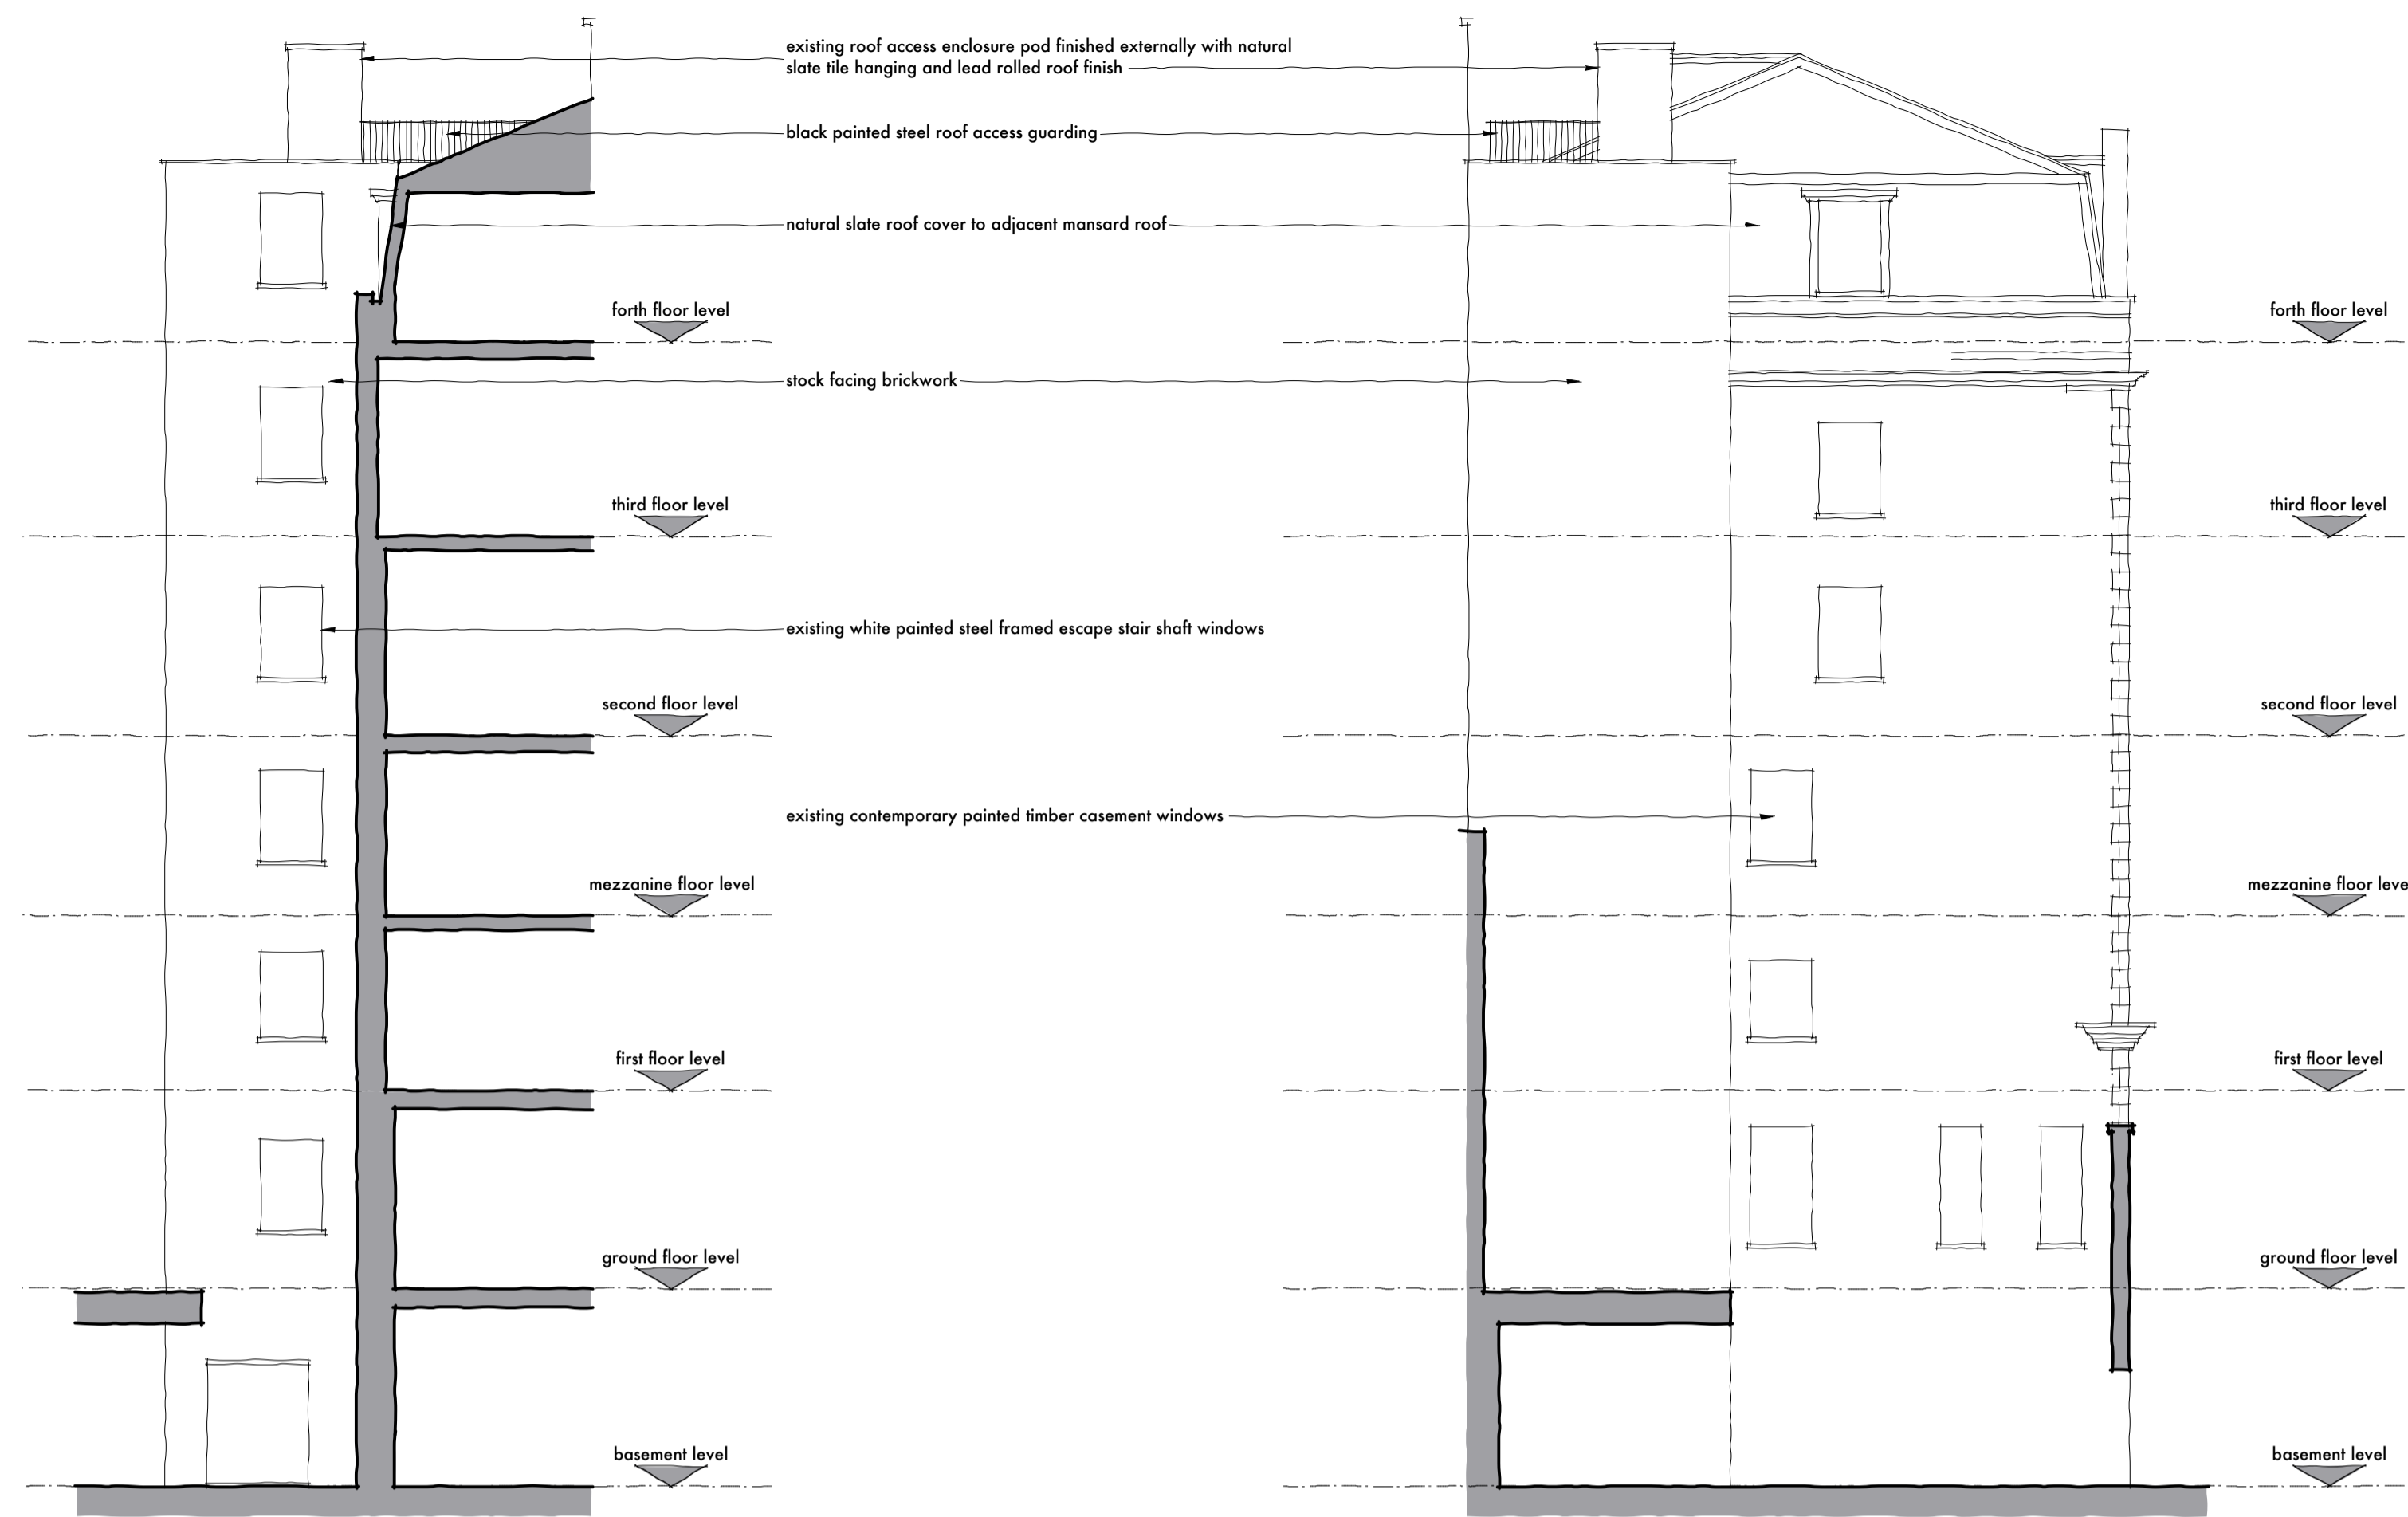

Existing Side Elevation - North  
Scale 1:100

Existing Rear Elevation - East  
Scale 1:100

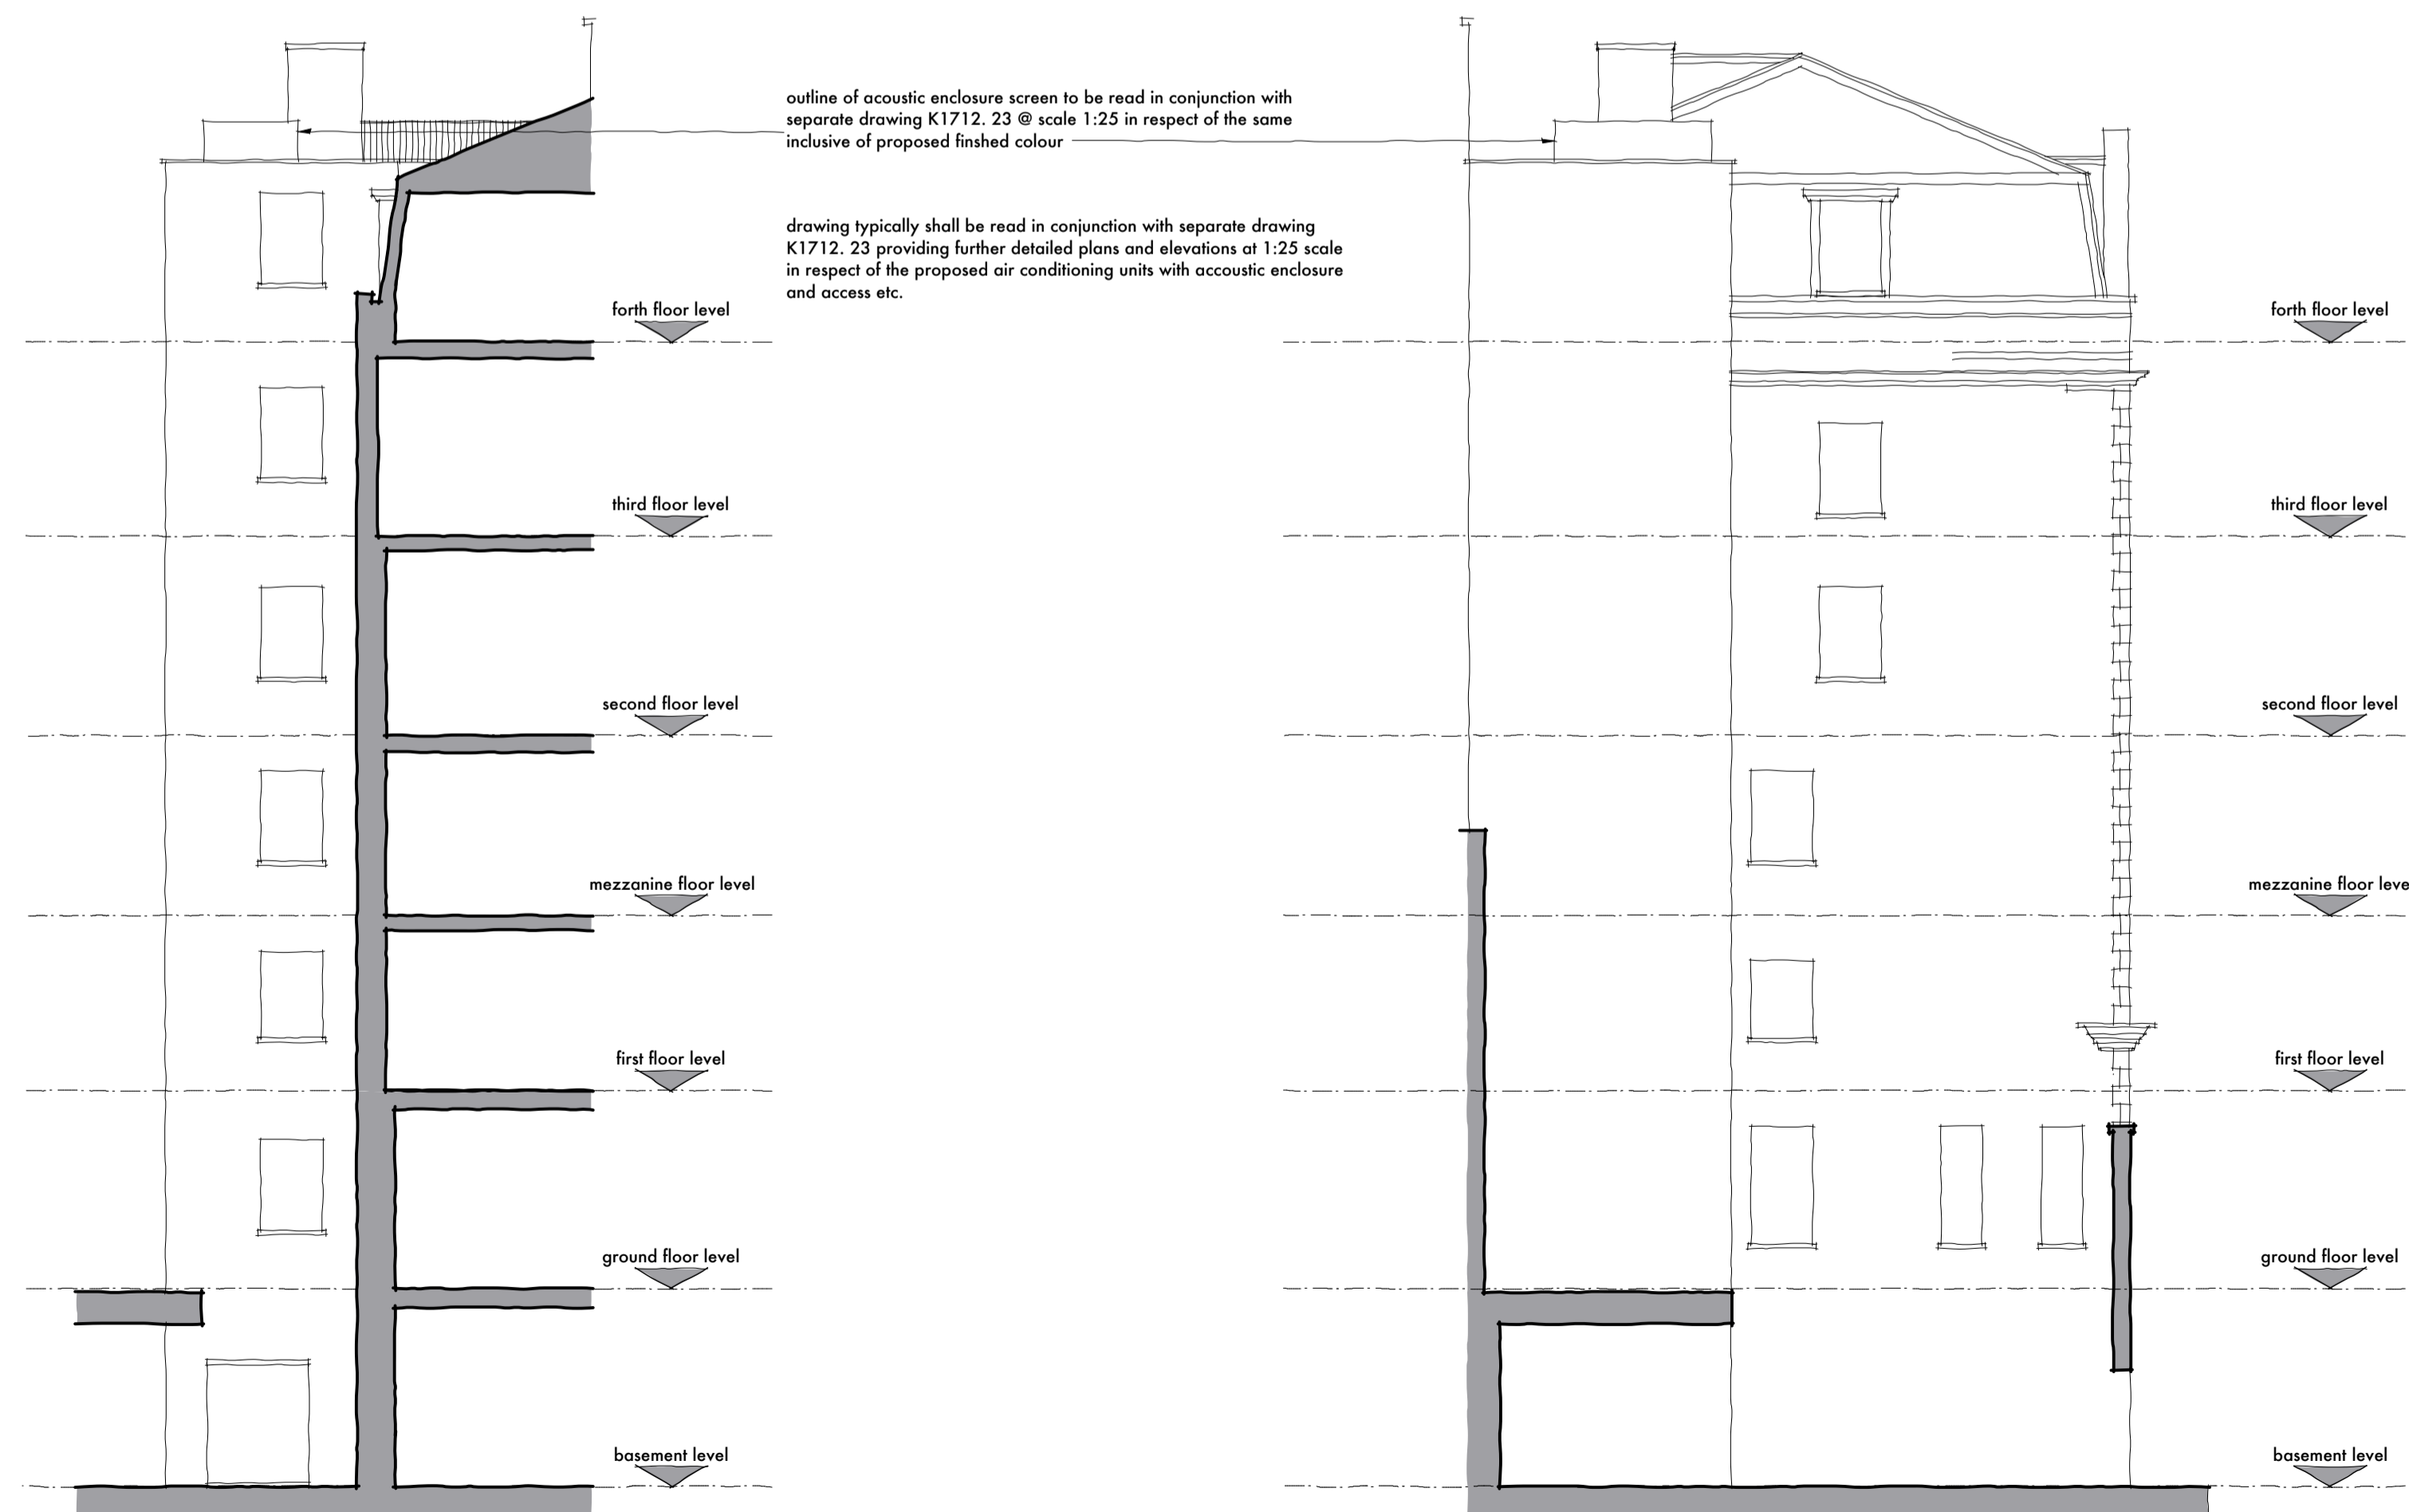

Proposed Side Elevation - North  
Scale 1:100

Proposed Rear Elevation - East  
Scale 1:100




Photograph taken up from Basement Level Lightwell



Photograph taken up from Basement Level Lightwell



Photograph taken down from Mezzanine Floor Level Window

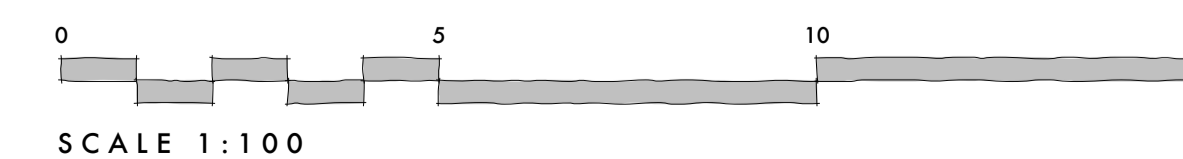

PLANNING ISSUE

rev. B acoustic panel enclosure reduced Oct. 2018  
rev. A acoustic panel height amended Oct. 2018

**KERR PARKER ASSOCIATES LTD**

THE GRANARY, COPPID HALL, NORTH STIFFORD, ESSEX RM16 5JE  
TEL: 01375-377731

CONTRACT  
FLAT 2-3 - 10 CAMBRIDGE GATE,  
LONDON. NW1 4JX

DRAWING  
FIRE ESCAPE STAIR TOWER EXISTING AND  
PROPOSED ELEVATIONS

SCALE 1:100 @ A1 DATE August 2018

DRAWN SB CHECKED RP

DRAWING NO. REV. **B**

**K1712.24**

Contractors must verify all dimensions and information on site prior to commencement of work. Do not scale from drawing. Copyright ©