


st/rv: date: description:	by: chk: rev: date:	description: by:	chk: key plan:	notes:	client:	drawing title:
PL00 28.08.18 Submitted as Minor Material Amendment	AV CB			Do not scale from this drawing. Drawing to be read in conjunction with all relevant architect's/engineers' drawings and specifications.	Chait Investment Corporation	Building 4
				and specifications. External or exposed surfaces of acoustic enclosure are to receive polyester powder coated finis: RAL7012, 30% sheen.	^{project:} 6 Erskine Road, London	External Plant Area - Elevations
						scale @ A1: 1:20 scale @ A3: 1:40 date: 24.08.2018 by: RH cbk: CB
					DOONE SILVER KERR Ground Floor 40 Clifton Street LONDON EC2A 4DX +44 (0)20 7092 9012 www.doonesilverkerr.com contact@doonesilverkerr.com	proj no: origin: zones: levels: type: role: number: status: rev:
				© Copyright Doone Silver Kerr Ltd. 2018	KERR LONDON EC2A 4DX contact@doonesilverkerr.com	1152 DSK 04 GF DR A 1052 PL 00
				1,7,0		

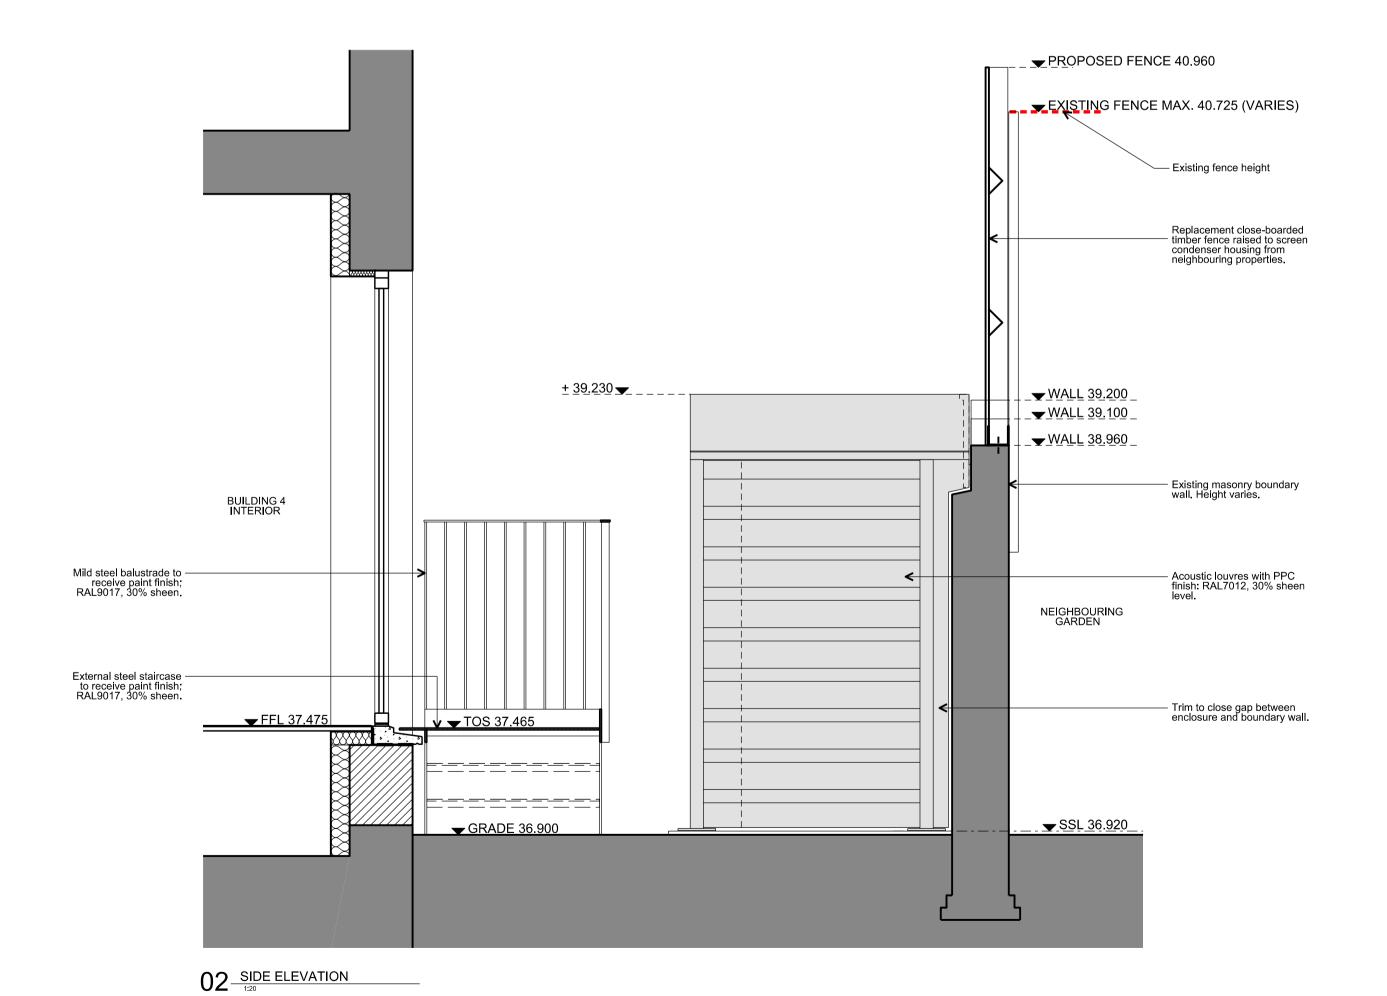

01_FRONT ELEVATION_

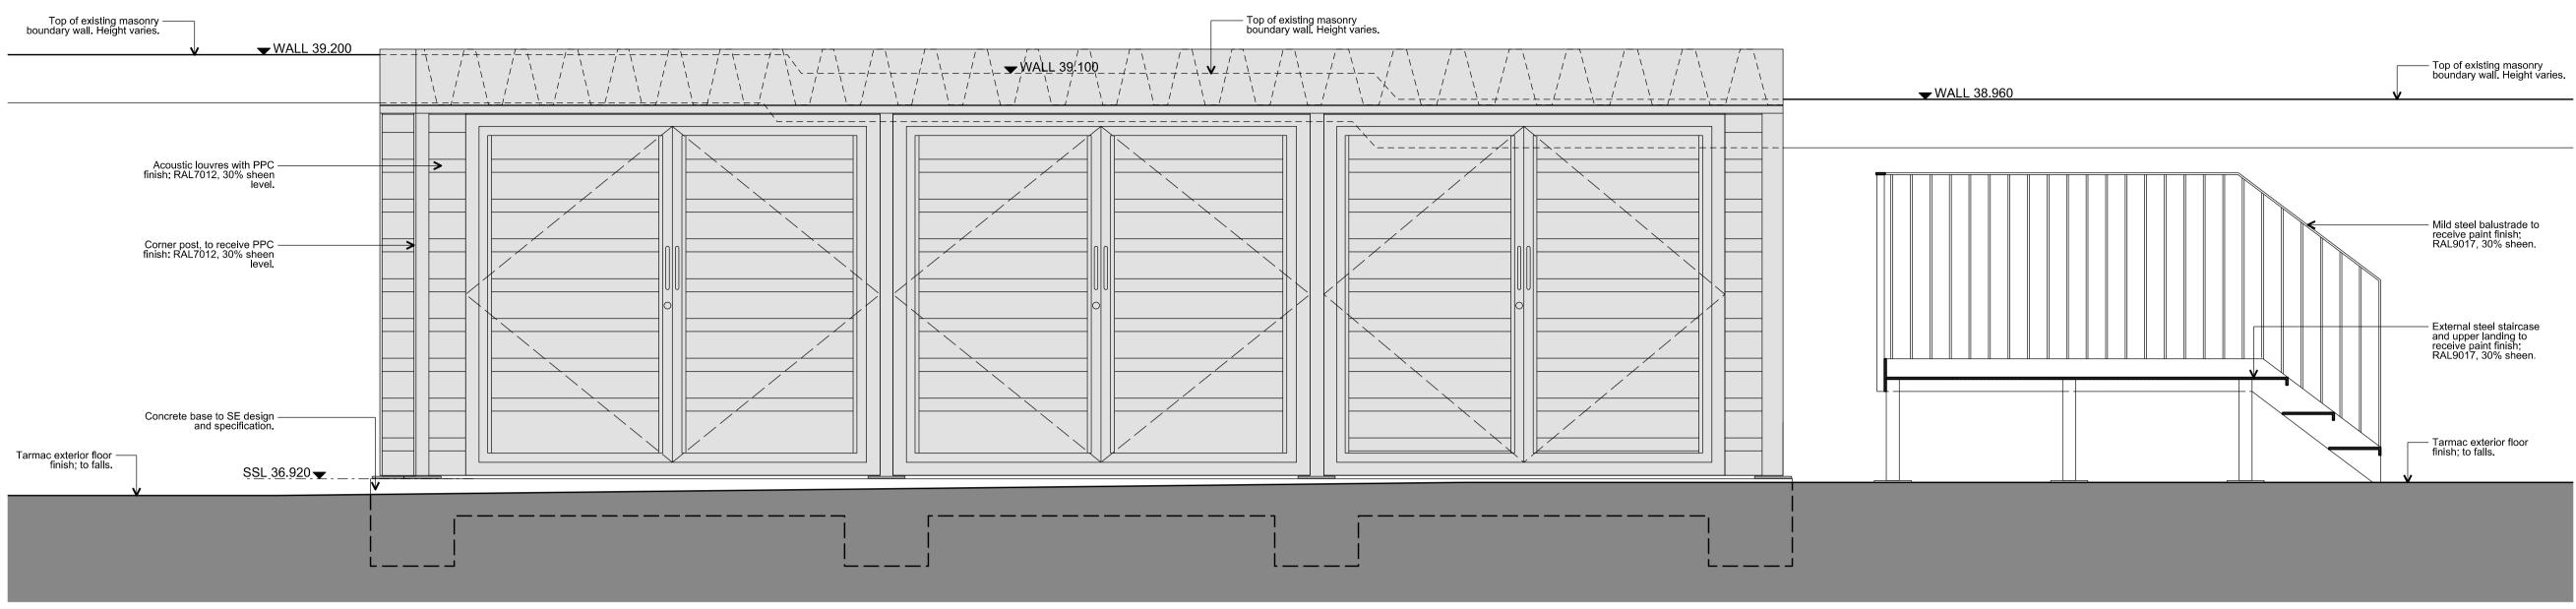

 

DOONE SILVER KERR

THE INFORMATION PROVIDED HAS BEEN DERIVED FROM PKS ARCHITECTS LLP CAD DATA. THE CAD DATA AND PKS ARCHITECTS LLP DESIGN HAS NOT BEEN VERIFIED. DOONE SILVER KERR WILL NOT BE HELD LIABLE FOR ANY ERROR OR OMISSION RESULTING FROM THE USE OF THIS DATA OR THE INFORMATION UPON WHICH IT IS BASED.