


DISCLAIMER:
 In accordance with our duties under the Misrepresentation Act 1967 and the Mis-description Act 1991, these details have been prepared in good faith but are not intended to constitute part of an offer of contract or create any contractual relationship. No description or information of any kind provided by Ed Yuen Architecture & Interiors Ltd or its Agents, whether written or verbal, contained in these Particulars or elsewhere ("Information") may be relied upon as a statement of representation, warranty or fact. Neither Ed Yuen nor its Agents have any authority to make any representation or warranty and accordingly any information is given entirely without responsibility on the part of Ed Yuen, its Agents or the seller. Any plans, photos, and computer generated images shown are indicative and cannot be guaranteed to represent the complete interiors/exterior of a scheme. Any Areas, measurements or distances given are approximate only. Any products and materials shown or indicated are indicative only and may be subject to variations or change. It is not possible to scale from these drawings. Any reference to alterations to or use of any part of the property is not a statement that any necessary planning, building regulations or other consent has been obtained. These matters must be verified by any buyer/lessee. Any buyer/lessee must satisfy himself by inspection or otherwise as to the correctness of any information given. © All rights reserved to Ed Yuen Architecture & Design Ltd.


NOTES:

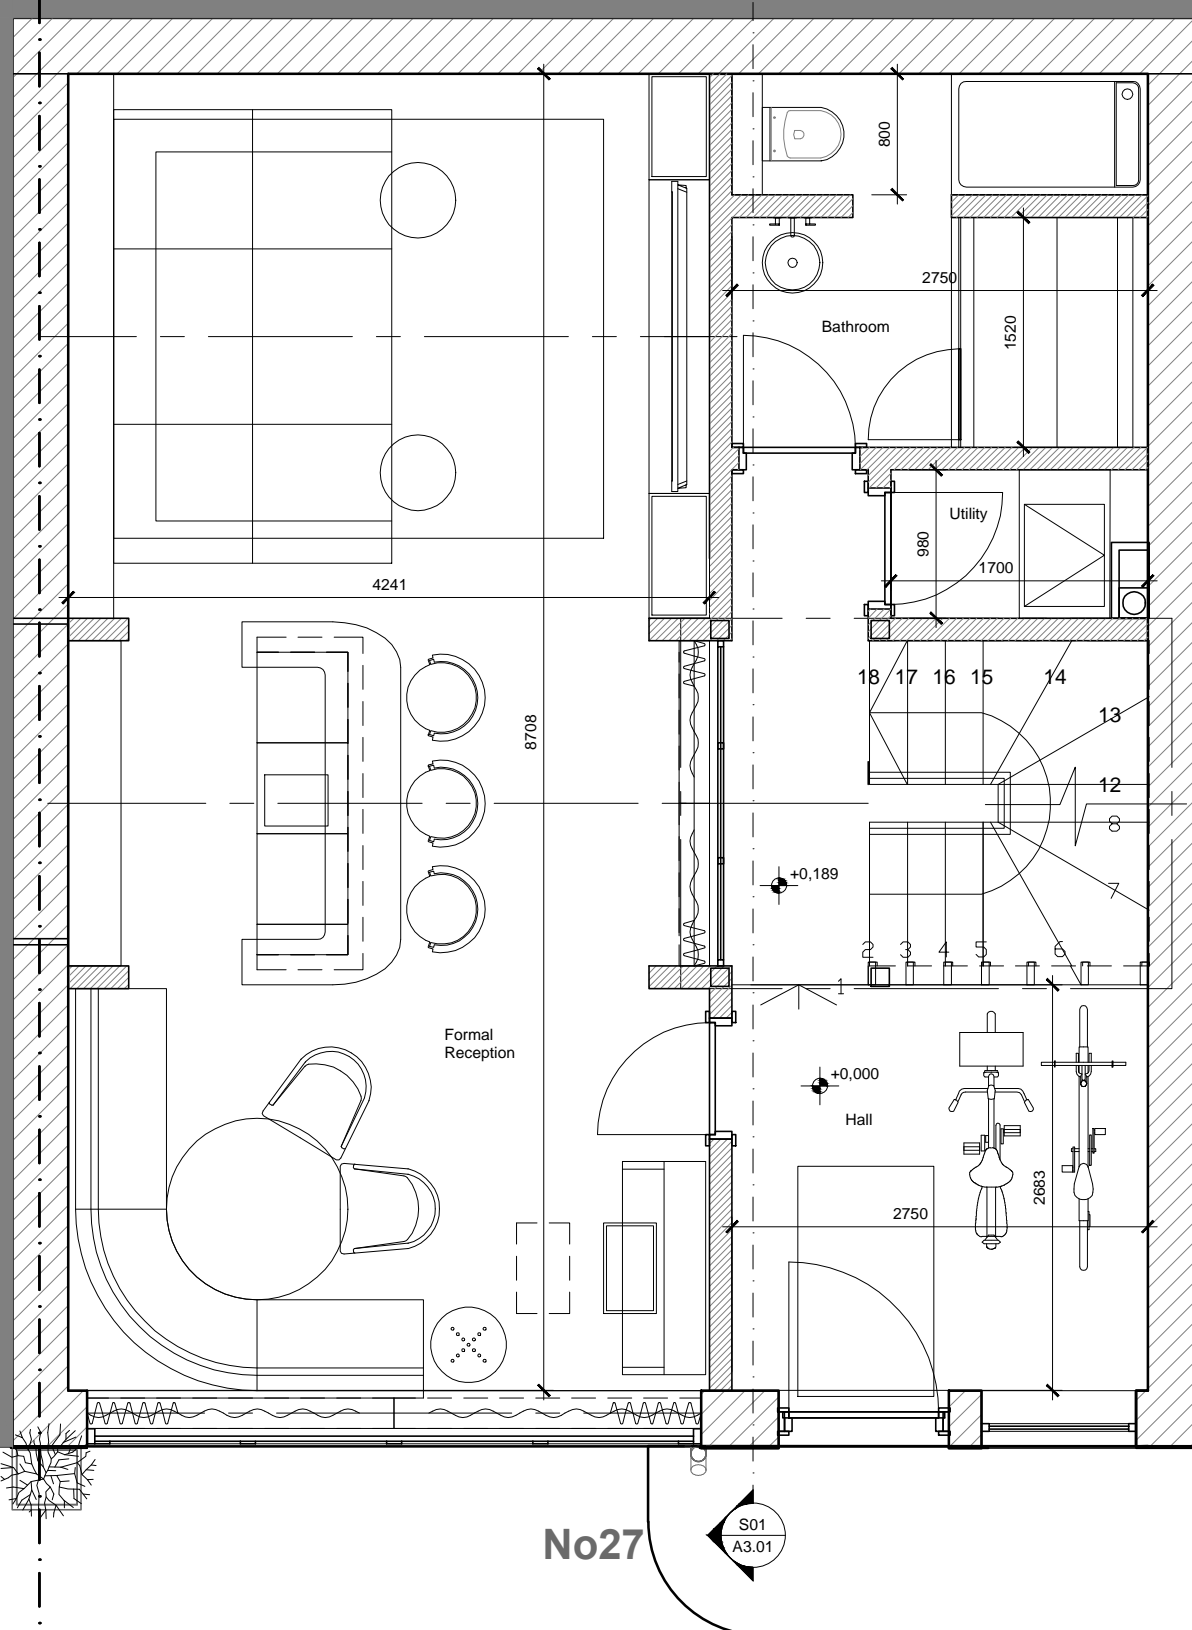


**No25
 Not
 Surveyed**

No27

**No29
 Not
 Surveyed**

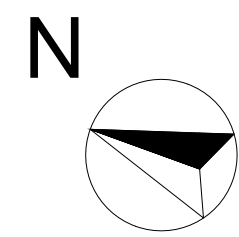

- Proposed Ground Floor Plan
 - 1:50

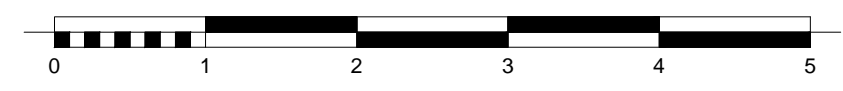

REV: BY:	DATE:	DESCRIPTION:
PROJECT CODE:	1602	
PROJECT TITLE:	Brendan & Julia O'Toole 27 John's Mews WC1N 2NS	
DRAWING TITLE:	Proposed Ground Floor Plan	
DRAWN BY:	EY	CHECKED BY: EY
ISSUED FOR:	PLANNING	
SCALE:	1:50	DATE: 10/10/18
DRAWING NO:	A1.01	REVISION: P2