
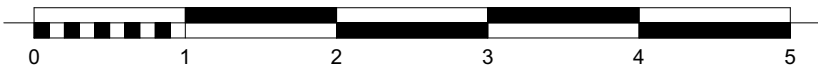
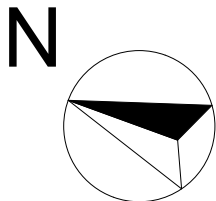


SCENARIO ARCHITECTURE LTD. 10a Branch Place London N1 5PH Tel: 0207.686.3445 Email: info@scenarioarchitecture.com Website: www.scenarioarchitecture.com	Site: 27 John's Mews WC1N 2NS	Drawing Title: Existing Ground Floor			No. a	Revision Note Issue for Pre Planning	Date 11-08-16	DRAWING IS NOT TO BE USED OTHER THAN THE PURPOSE FOR WHICH IT WAS PREPARED. IT IS SUPPLIED WITHOUT LIABILITY FOR ERRORS OR OMISSIONS. ALL DIMENSIONS ARE TO BE CHECKED ON SITE. THIS DRAWING IS TO BE READ IN CONJUNCTION WITH ALL OTHER DRAWINGS. NOTES ON THIS DRAWING WILL APPLY TO ALL OTHER DRAWINGS WHERE A SIMILAR POSITION EXISTS.
	Client: Brendan and Julia O'Toole	Paper size: A3 Scale: 1:50	Dwg No: A1.01	Rev: a	_____ _____ _____ _____ _____	_____ _____ _____ _____ _____		

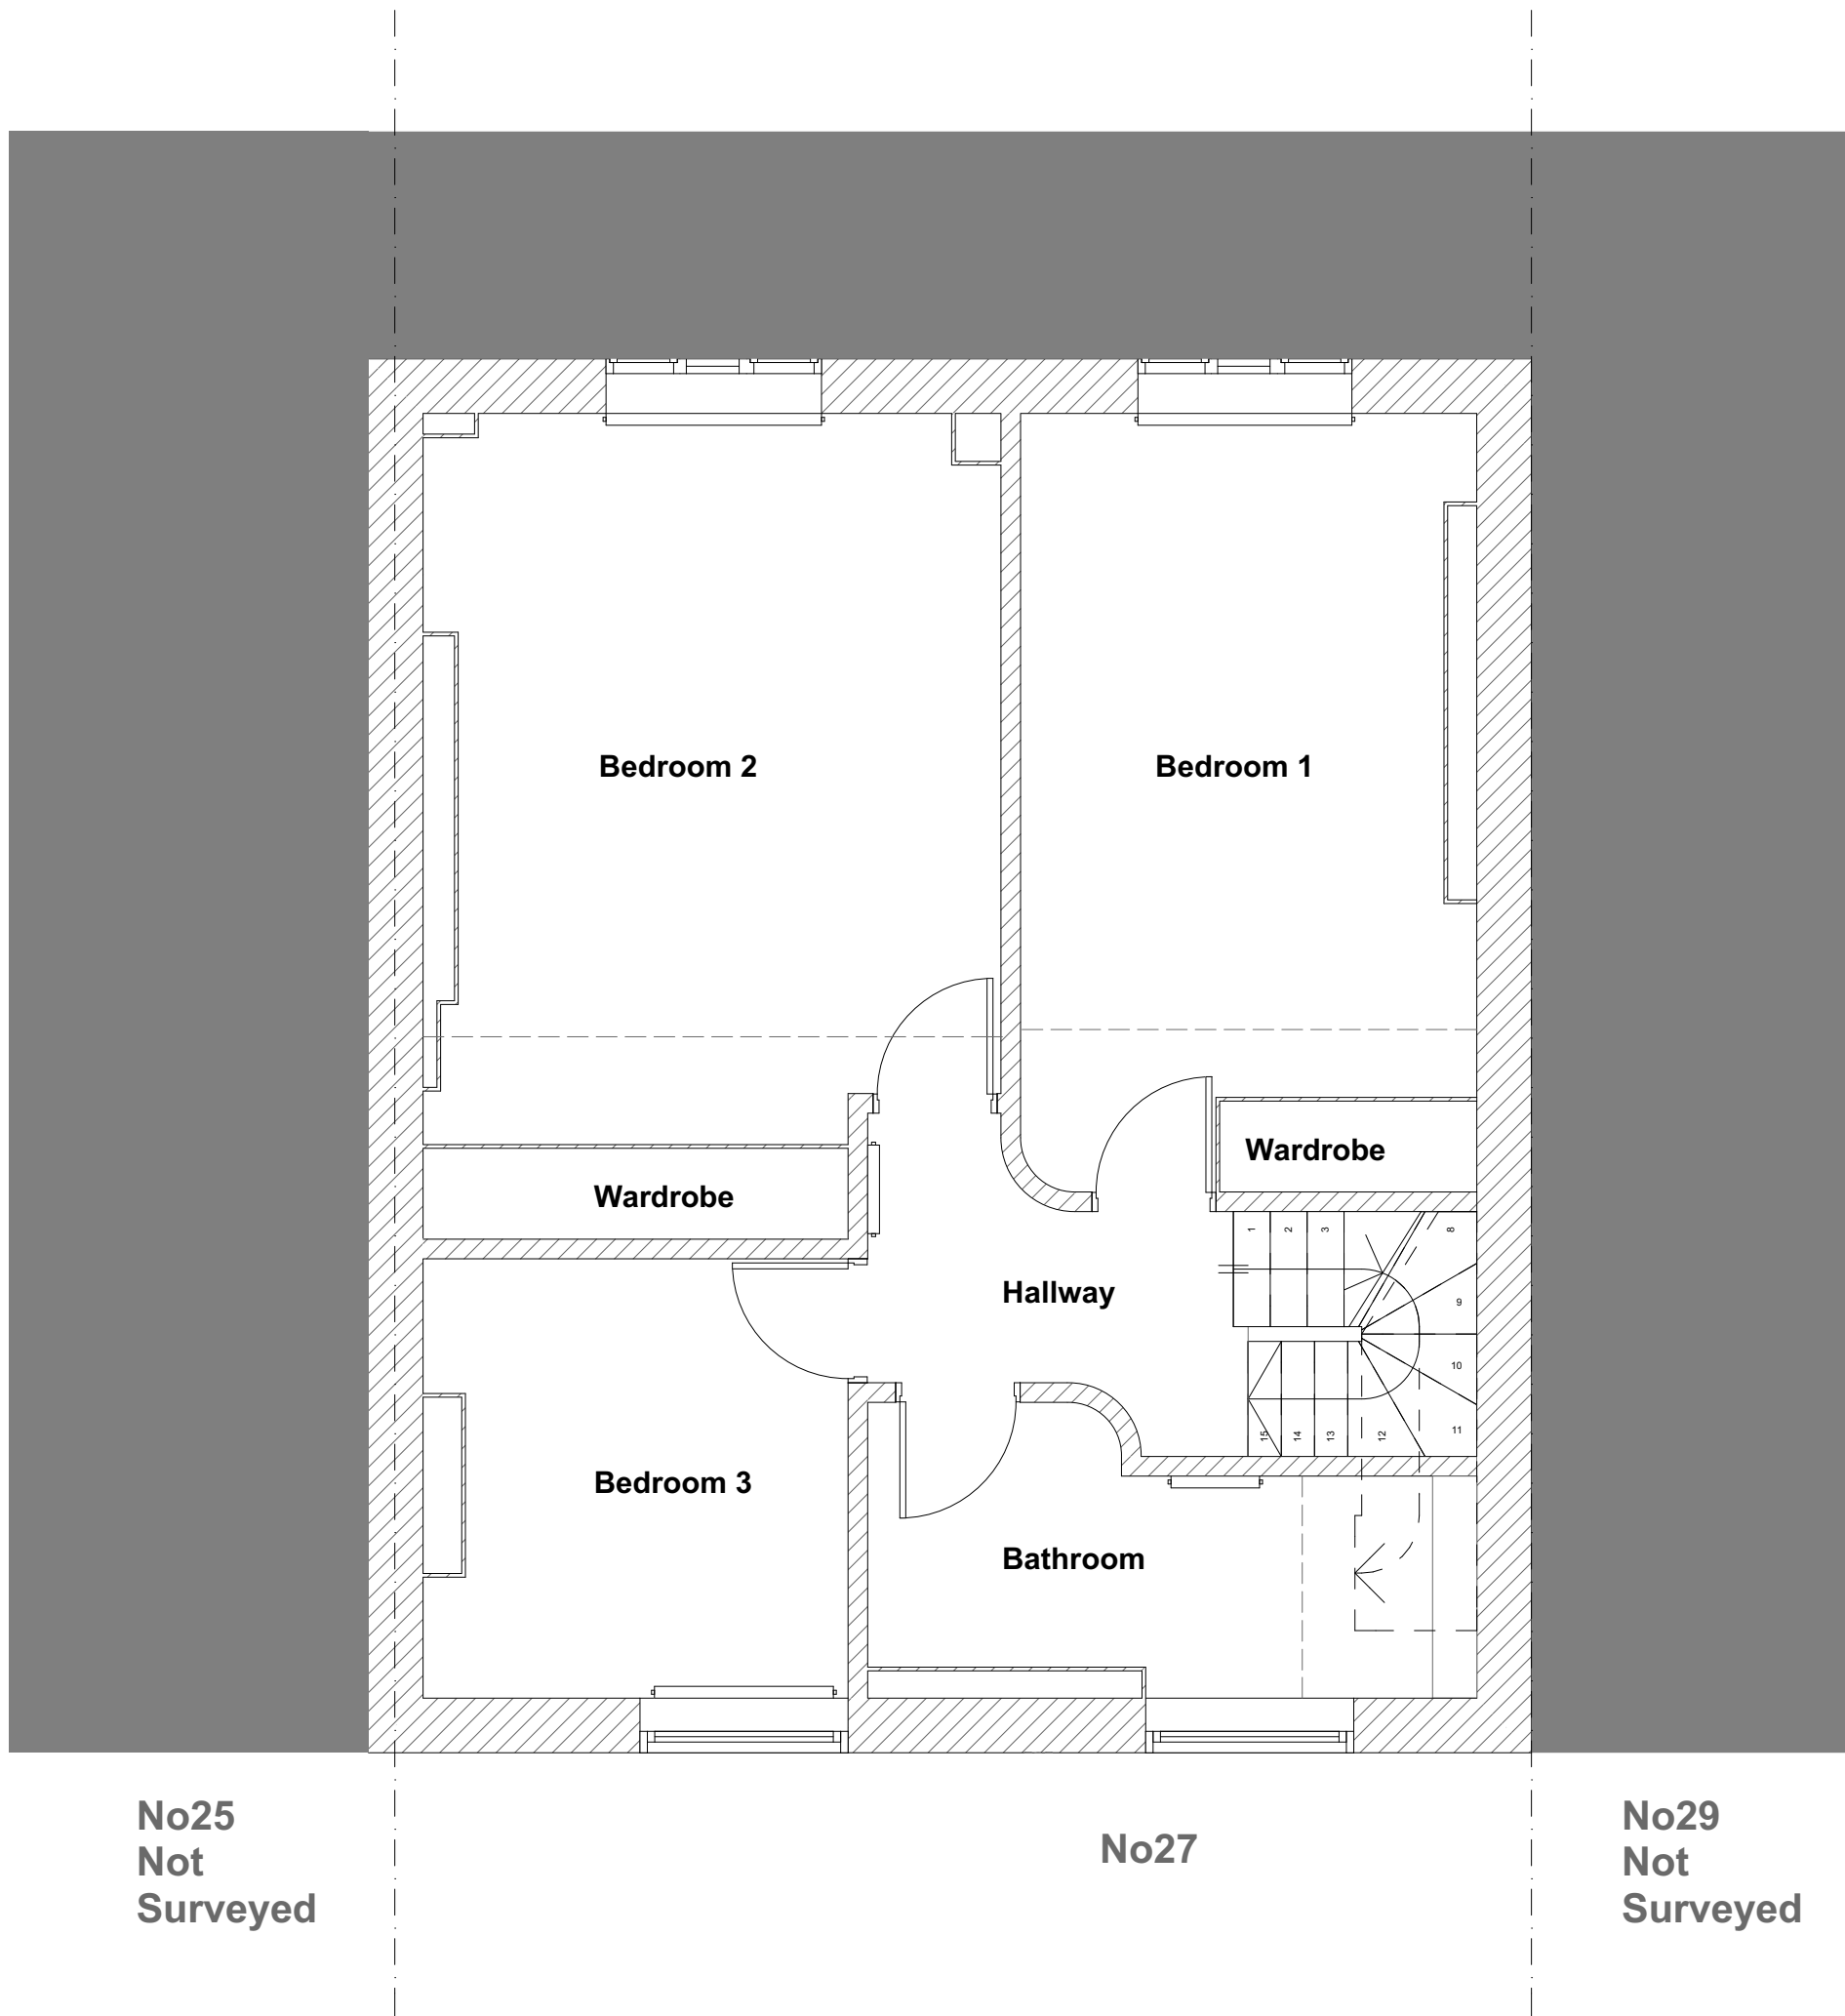

SCENARIO ARCHITECTURE LTD.
 10a Branch Place
 London N1 5PH
 Tel: 0207.686.3445 Email:
 info@scenarioarchitecture.com
 Website: www.scenarioarchitecture.com

Site:
27 John's Mews
WC1N 2NS

Client:
Brendan and
Julia O'Toole




Drawing Title: **Existing First Floor**

Paper size: **A3** Dwg No: **A1.02** Rev: **a**

Scale: **1:50**

No.	Revision Note	Date
a	Issue for Pre Planning	11-08-16

DRAWING IS NOT TO BE USED OTHER THAN THE PURPOSE FOR WHICH IT WAS PREPARED. IT IS SUPPLIED WITHOUT LIABILITY FOR ERRORS OR OMISSIONS. ALL DIMENSIONS ARE TO BE CHECKED ON SITE. THIS DRAWING IS TO BE READ IN CONJUNCTION WITH ALL OTHER DRAWINGS. NOTES ON THIS DRAWING WILL APPLY TO ALL OTHER DRAWINGS WHERE A SIMILAR POSITION EXISTS.

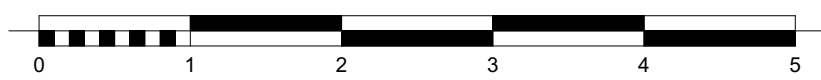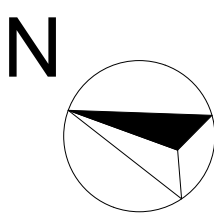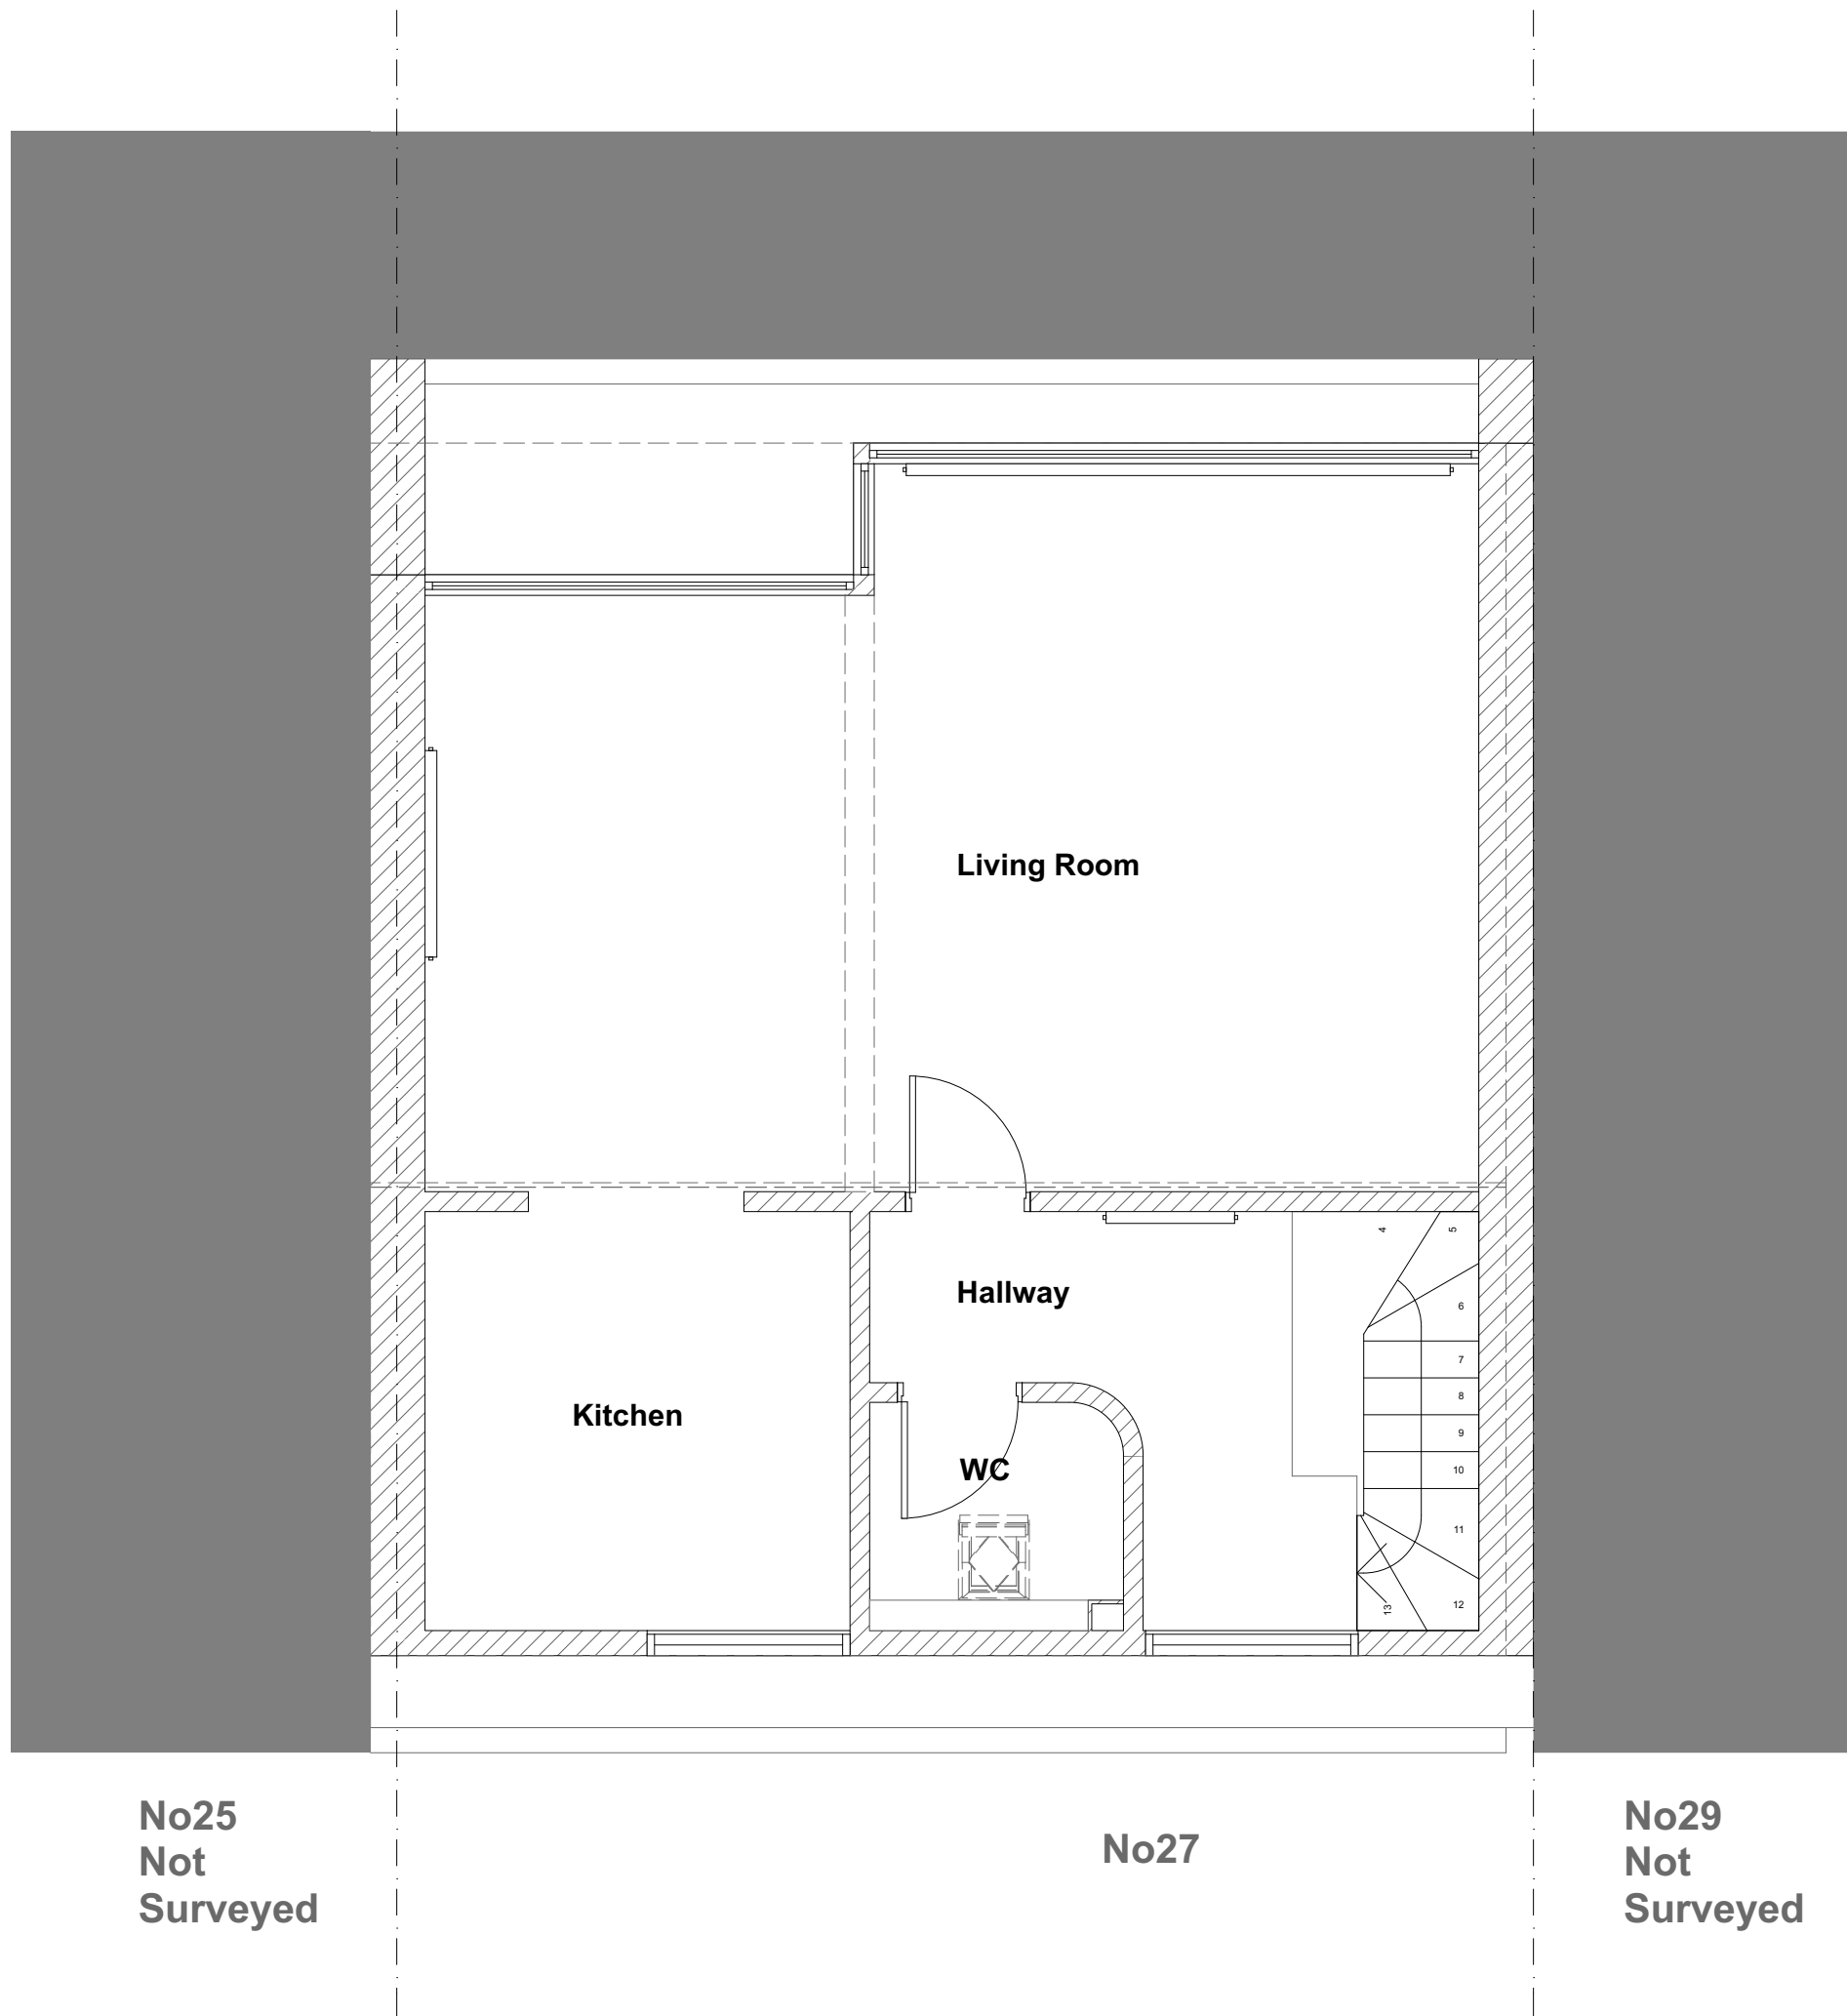

SCENARIO ARCHITECTURE LTD.
 10a Branch Place
 London N1 5PH
 Tel: 0207.686.3445 Email:
 info@scenarioarchitecture.com
 Website: www.scenarioarchitecture.com

Site:
27 John's Mews
WC1N 2NS

Client:
Brendan and
Julia O'Toole

Drawing Title: **Existing**
Second Floor

Paper size: **A3** Dwg No: **A1.03** Rev: **a**

Scale: **1:50**

No.	Revision Note	Date
a	Issue for Pre Planning	11-08-16

DRAWING IS NOT TO BE USED OTHER THAN THE PURPOSE FOR WHICH IT WAS PREPARED. IT IS SUPPLIED WITHOUT LIABILITY FOR ERRORS OR OMISSIONS. ALL DIMENSIONS ARE TO BE CHECKED ON SITE. THIS DRAWING IS TO BE READ IN CONJUNCTION WITH ALL OTHER DRAWINGS. NOTES ON THIS DRAWING WILL APPLY TO ALL OTHER DRAWINGS WHERE A SIMILAR POSITION EXISTS.



P97040642

LONDON BOROUGH
TOWN AND COUNCIL



SCENARIO ARCHITECTURE LTD. 10a Branch Place London N1 5PH Tel: 0207.686.3445 Email: info@scenarioarchitecture.com Website: www.scenarioarchitecture.com	Client: Brendan and Julia O'Toole	Site: 27 John's Mews WC1N 2NS	Drawing Title: Existing Front Elevation	Paper size: A3	Dwg No: A2.01	No. a	Revision Note Issue for Planning	Date 11-08-16	DRAWING NOT TO BE USED OTHER THAN THE PURPOSE FOR WHICH IT WAS PREPARED. IT'S SUPPLIED WITHOUT LIABILITY FOR ERRORS OR OMISSIONS. ALL DIMENSIONS ARE TO BE CHECKED ON SITE. THIS DRAWING IS TO BE READ IN CONJUNCTION WITH ALL OTHER DRAWINGS. NOTES ON THIS DRAWING WILL APPLY TO ALL OTHER DRAWINGS WHERE A SIMILAR POSITION EXISTS.
				Scale: 1:100, 1:50	Rev: a				



SCENARIO ARCHITECTURE LTD.
 10a Branch Place
 London N1 5PH
 Tel: 0207.686.3445
 Email: info@scenarioarchitecture.com
 Website: www.scenarioarchitecture.com

Client:
**Brendan and
 Julia O'Toole**

Site:
**27 John's Mews
 WC1N 2NS**

Drawing Title:
**Existing
 Rear Elevation**

Paper size: A3



Dwg No: **A2.02**

Scale: **1:100,
 1:50**

Rev: **a**

No.	Revision Note	Date
a	Issue for Planning	11-08-16

DRAWING NOT TO BE USED OTHER THAN THE PURPOSE FOR WHICH IT WAS PREPARED. IT'S SUPPLIED WITHOUT LIABILITY FOR ERRORS OR OMISSIONS. ALL DIMENSIONS ARE TO BE CHECKED ON SITE. THIS DRAWING IS TO BE READ IN CONJUNCTION WITH ALL OTHER DRAWINGS. NOTES ON THIS DRAWING WILL APPLY TO ALL OTHER DRAWINGS WHERE A SIMILAR POSITION EXISTS.

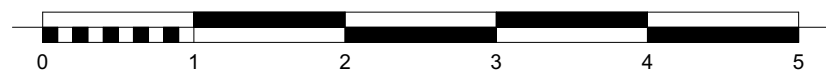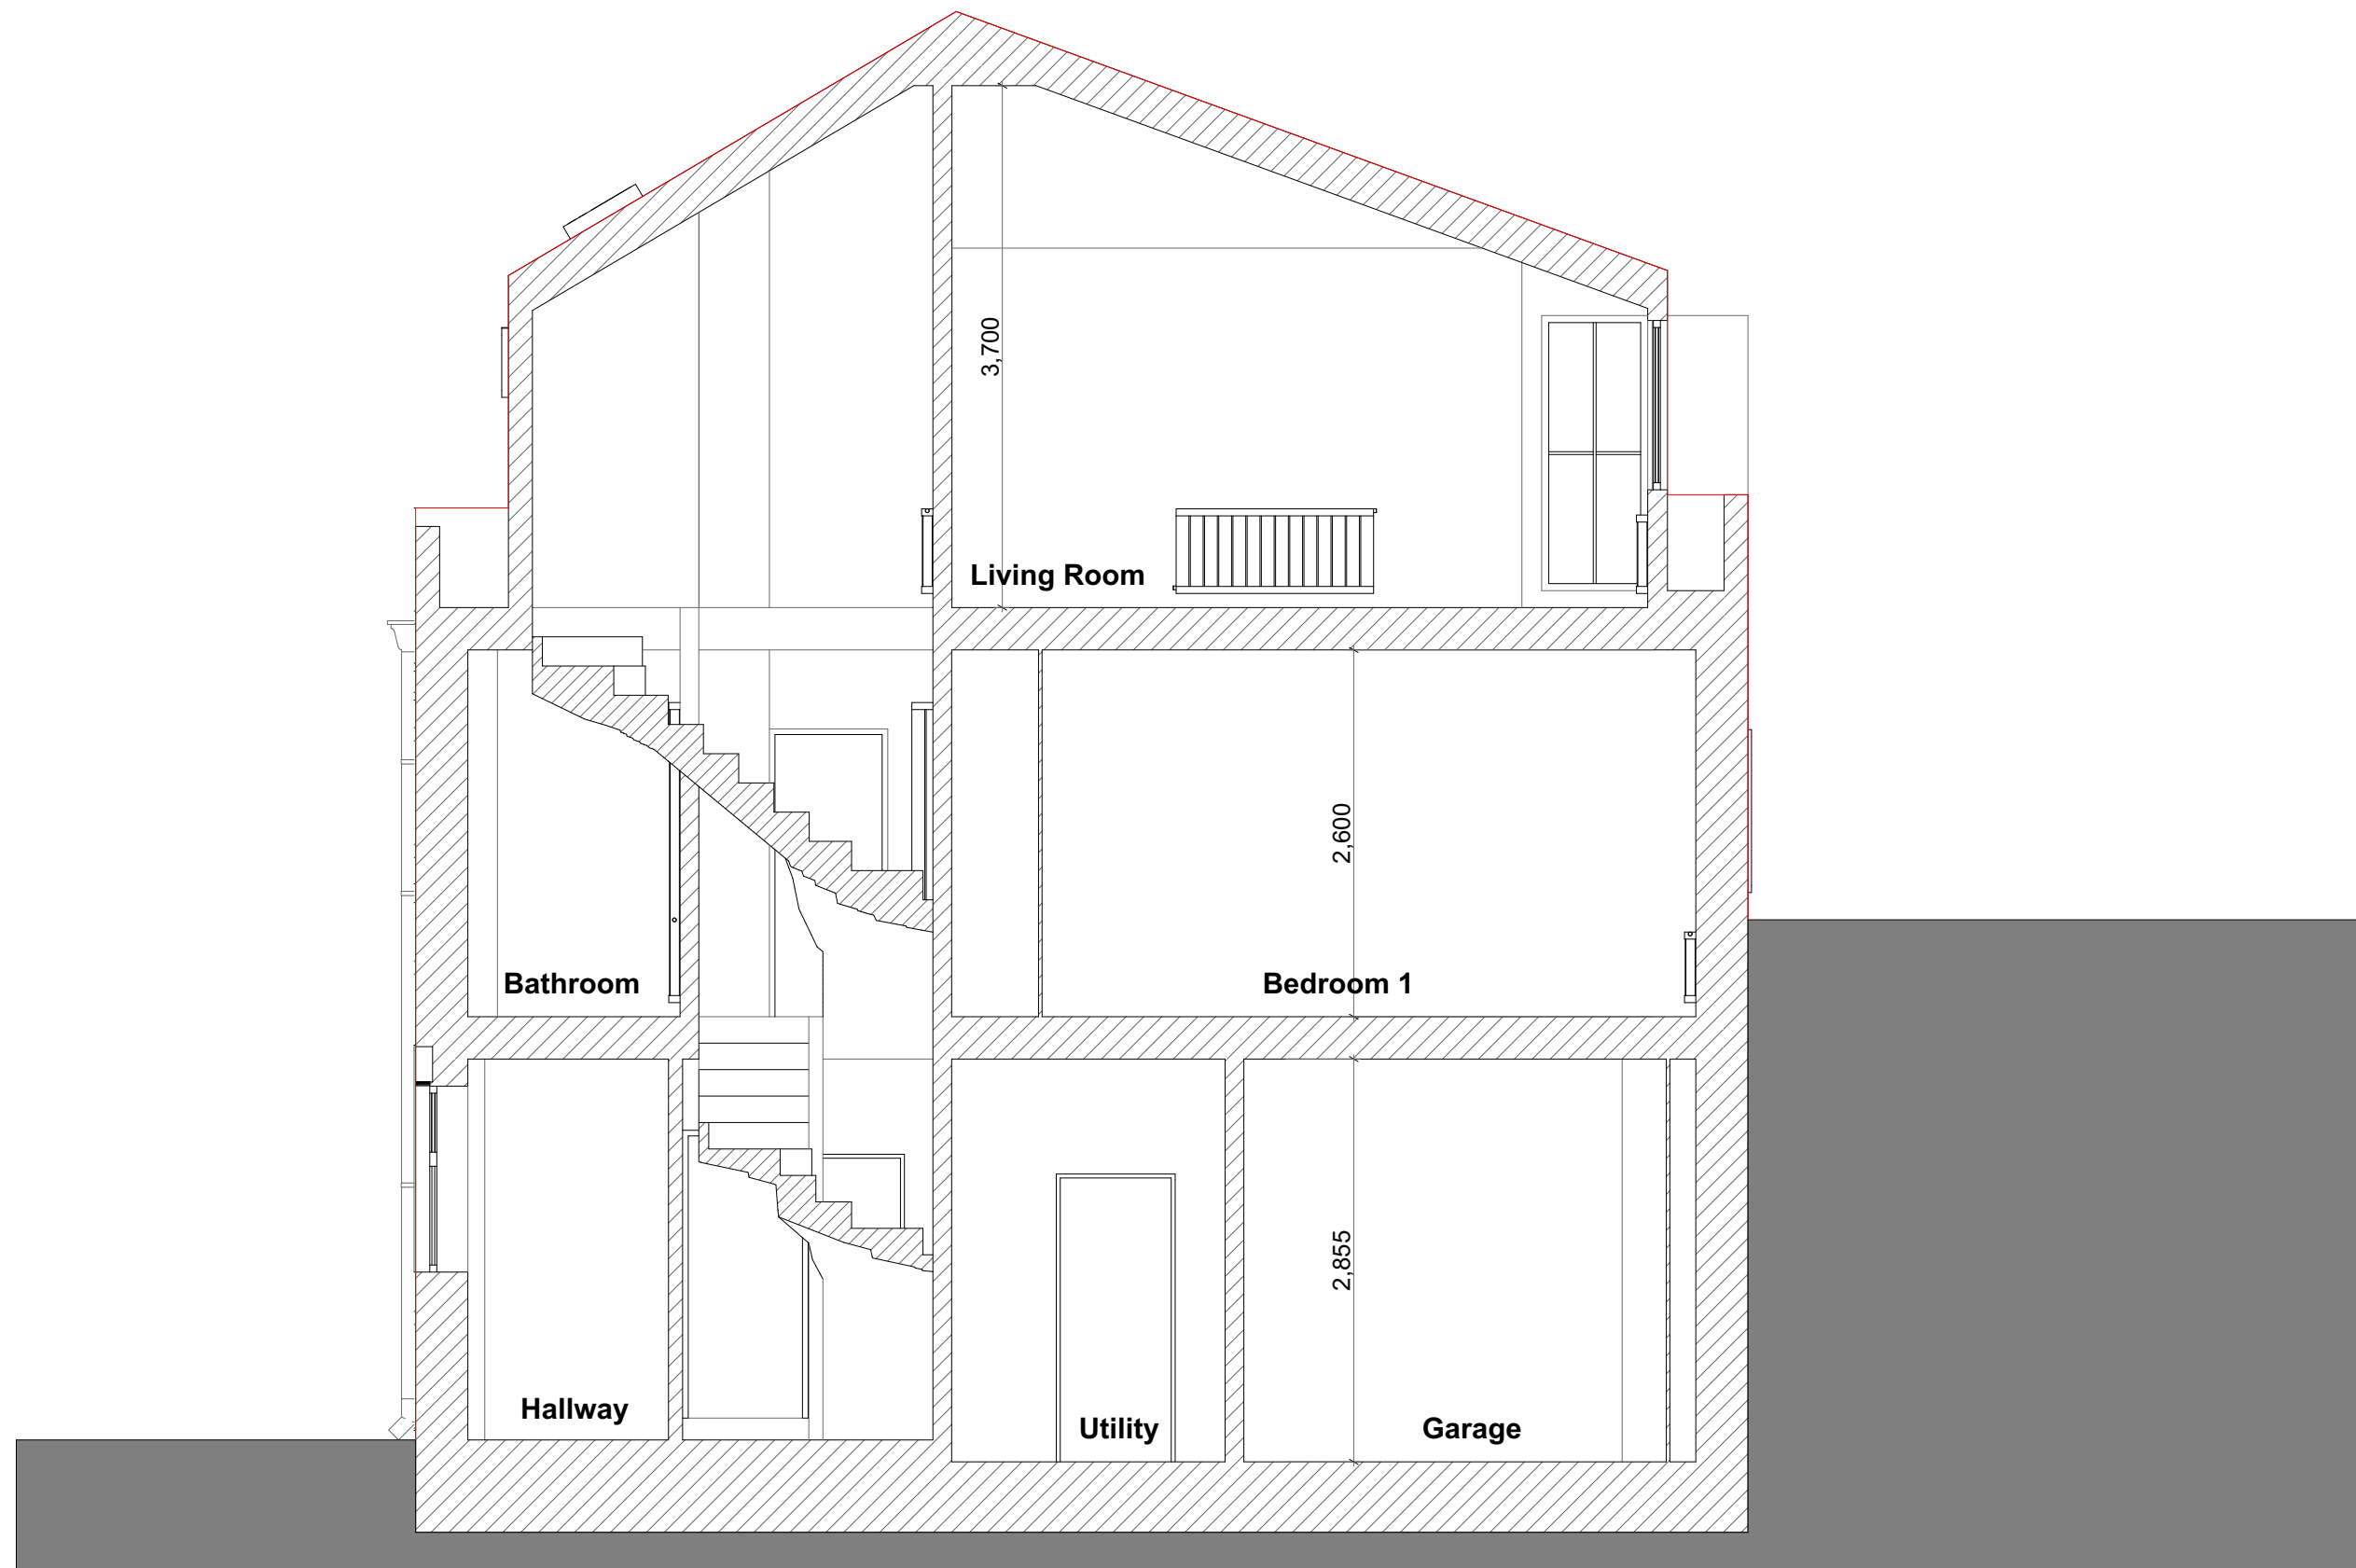

SCENARIO ARCHITECTURE LTD.
 10a Branch Place
 London N1 5PH
 Tel: 0207.686.3445
 Email: info@scenarioarchitecture.com
 Website: www.scenarioarchitecture.com

Client:
**Brendan and
 Julia O'Toole**

Site:
**27 John's Mews
 WC1N 2NS**

Drawing Title:
**Existing
 S-01 Building
 Section**

Paper size: A3

Dwg No: **A3.01**

Scale: **1:50**

Rev: **a**

No.	Revision Note	Date
a	Issue for Planning	11-08-16

DRAWING NOT TO BE USED OTHER THAN THE PURPOSE FOR WHICH IT WAS PREPARED. IT'S SUPPLIED WITHOUT LIABILITY FOR ERRORS OR OMISSIONS. ALL DIMENSIONS ARE TO BE CHECKED ON SITE. THIS DRAWING IS TO BE READ IN CONJUNCTION WITH ALL OTHER DRAWINGS. NOTES ON THIS DRAWING WILL APPLY TO ALL OTHER DRAWINGS WHERE A SIMILAR POSITION EXISTS.



SCENARIO ARCHITECTURE LTD.
 10a Branch Place
 London N1 5PH
 Tel: 0207.686.3445
 Email: info@scenarioarchitecture.com
 Website: www.scenarioarchitecture.com

Client:
**Brendan and
 Julia O'Toole**

Site:
**27 John's Mews
 WC1N 2NS**

Drawing Title:
**Existing
 3D_01**

Paper size: A3

Dwg No: **A4.01**

Scale: **1:125**

Rev: **a**

No.	Revision Note	Date
a	Issue for Planning	11-08-16

DRAWING NOT TO BE USED OTHER THAN THE PURPOSE FOR WHICH IT WAS PREPARED. IT'S SUPPLIED WITHOUT LIABILITY FOR ERRORS OR OMISSIONS. ALL DIMENSIONS ARE TO BE CHECKED ON SITE. THIS DRAWING IS TO BE READ IN CONJUNCTION WITH ALL OTHER DRAWINGS. NOTES ON THIS DRAWING WILL APPLY TO ALL OTHER DRAWINGS WHERE A SIMILAR POSITION EXISTS.



SCENARIO ARCHITECTURE LTD.
 10a Branch Place
 London N1 5PH
 Tel: 0207.686.3445
 Email: info@scenarioarchitecture.com
 Website: www.scenarioarchitecture.com

Client:
**Brendan and
 Julia O'Toole**

Site:
**27 John's Mews
 WC1N 2NS**

Drawing Title:
**Existing
 3D_02**

Paper size: A3

Dwg No: **A4.02**

Scale: **1:125**

Rev: **a**

No.	Revision Note	Date
a	Issue for Planning	11-08-16

DRAWING NOT TO BE USED OTHER THAN THE PURPOSE FOR WHICH IT WAS PREPARED. IT'S SUPPLIED WITHOUT LIABILITY FOR ERRORS OR OMISSIONS. ALL DIMENSIONS ARE TO BE CHECKED ON SITE. THIS DRAWING IS TO BE READ IN CONJUNCTION WITH ALL OTHER DRAWINGS. NOTES ON THIS DRAWING WILL APPLY TO ALL OTHER DRAWINGS WHERE A SIMILAR POSITION EXISTS.