


1:200 0 0.5 1 2 3 4 5

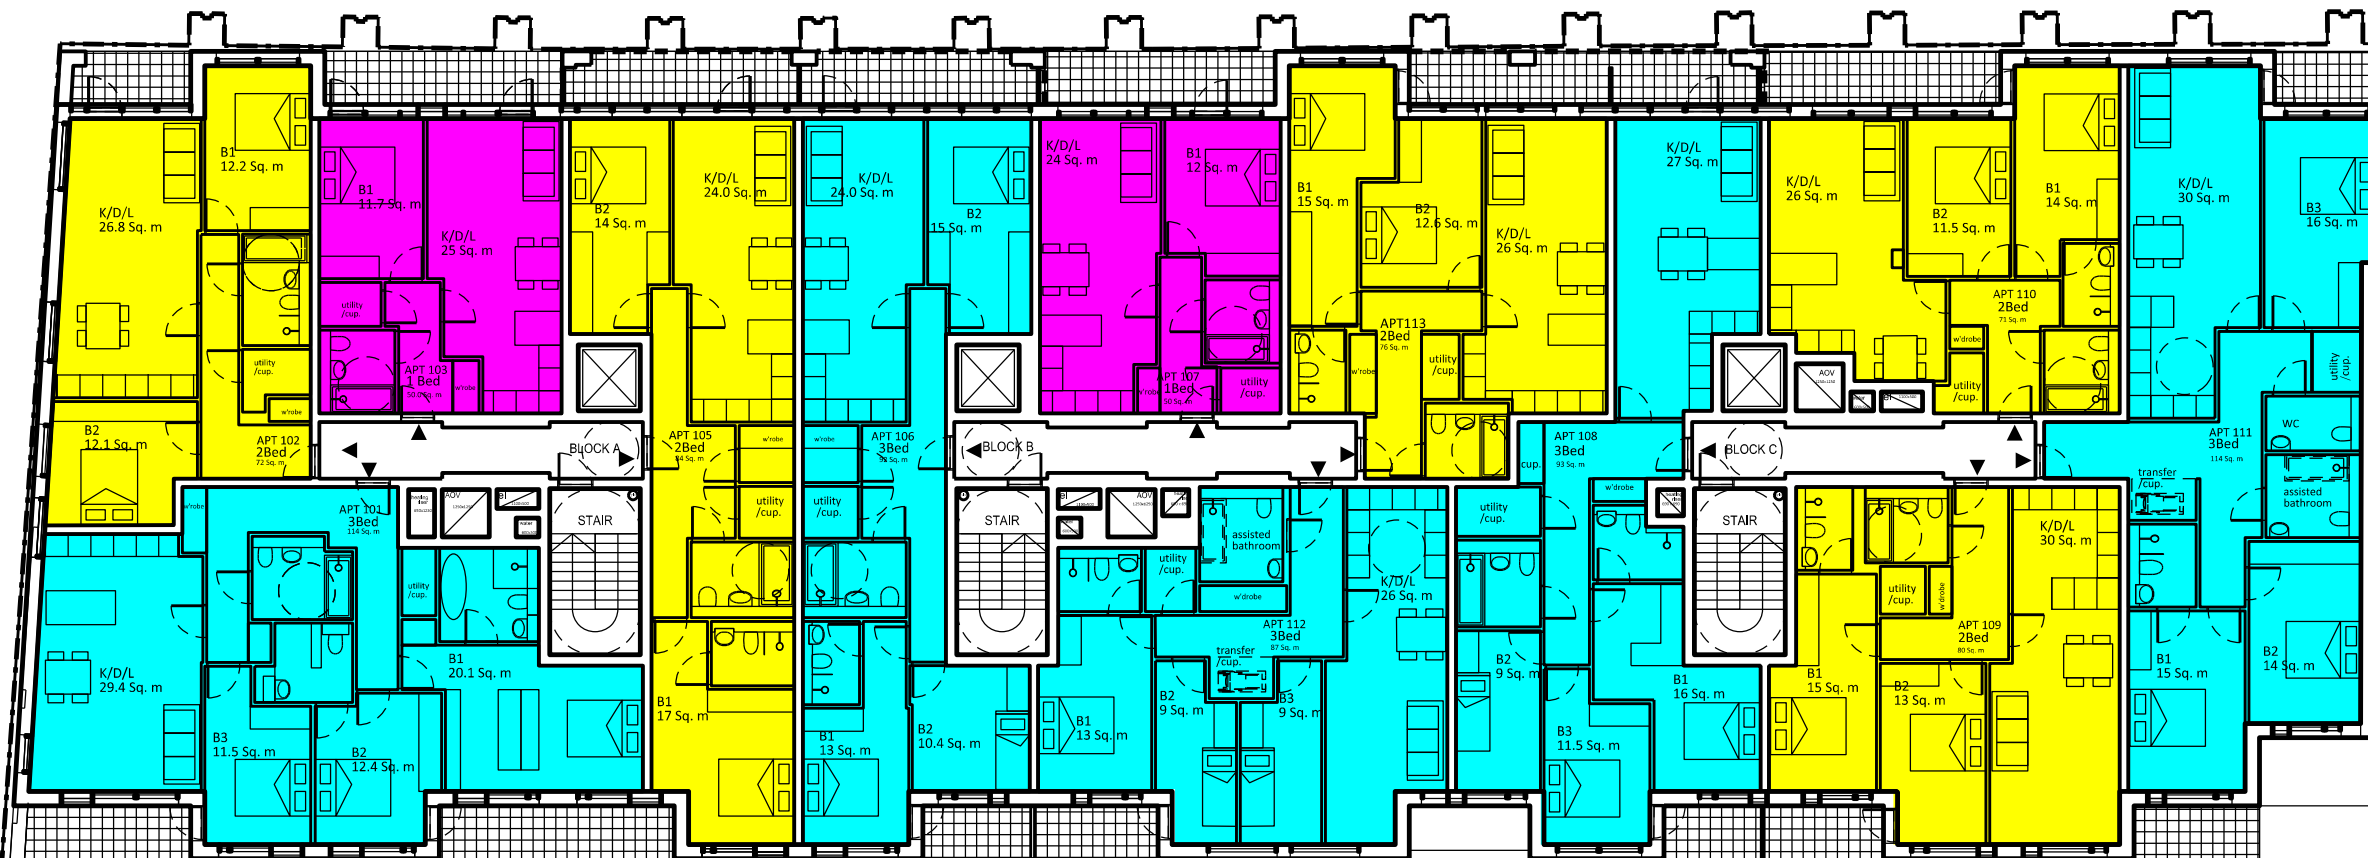

KEY:

- 1 Bed
- 2 Bed
- 3 Bed
- Commercial



PLANNING

THIS DRAWING IS NOT TO BE SCALED. ONLY FIGURED DIMENSIONS ARE TO BE FOLLOWED (UNLESS THE DRAWING IS PART OF A PLANNING APPLICATION). CONTRACTORS ARE TO CHECK ALL DIMENSIONS BEFORE WORK COMMENCES. AND REFER ANY APPARENT DISCREPANCY TO THE ARCHITECT.

THIS DRAWING IS THE SOLE PROPERTY OF CH ARCHITECTS / M.R PARTNERSHIP LIMITED. AND MAY NOT BE COPIED OR REPRODUCED IN ANY MANNER WHATSOEVER WITHOUT THE OWNERS WRITTEN CONSENT. (c) COPYRIGHT.

PROJECT
254 Kilburn High Road,
LONDON NW6 2BS

DRAWING
First Floor Plan

CH **MRP**
MR PARTNERSHIP LTD
41-42 FOLEY STREET, LONDON W1W 7TS
T: + (0) 207 253 2526 / + (0) 207 631 5405
E: mail@ch-architects.com / info@mrpartnership.co.uk
www.ch-architects.com / www.mrpartnership.co.uk


DATE: 10/01/2017	SCALE: A1@1:100 A3@1:200	DRAWN:
DWG No: 360_20_201		REV. No:
FILE:		

1:200 0 0.5 1 2 3 4 5



KEY:

- 1 Bed
- 2 Bed
- 3 Bed
- Commercial

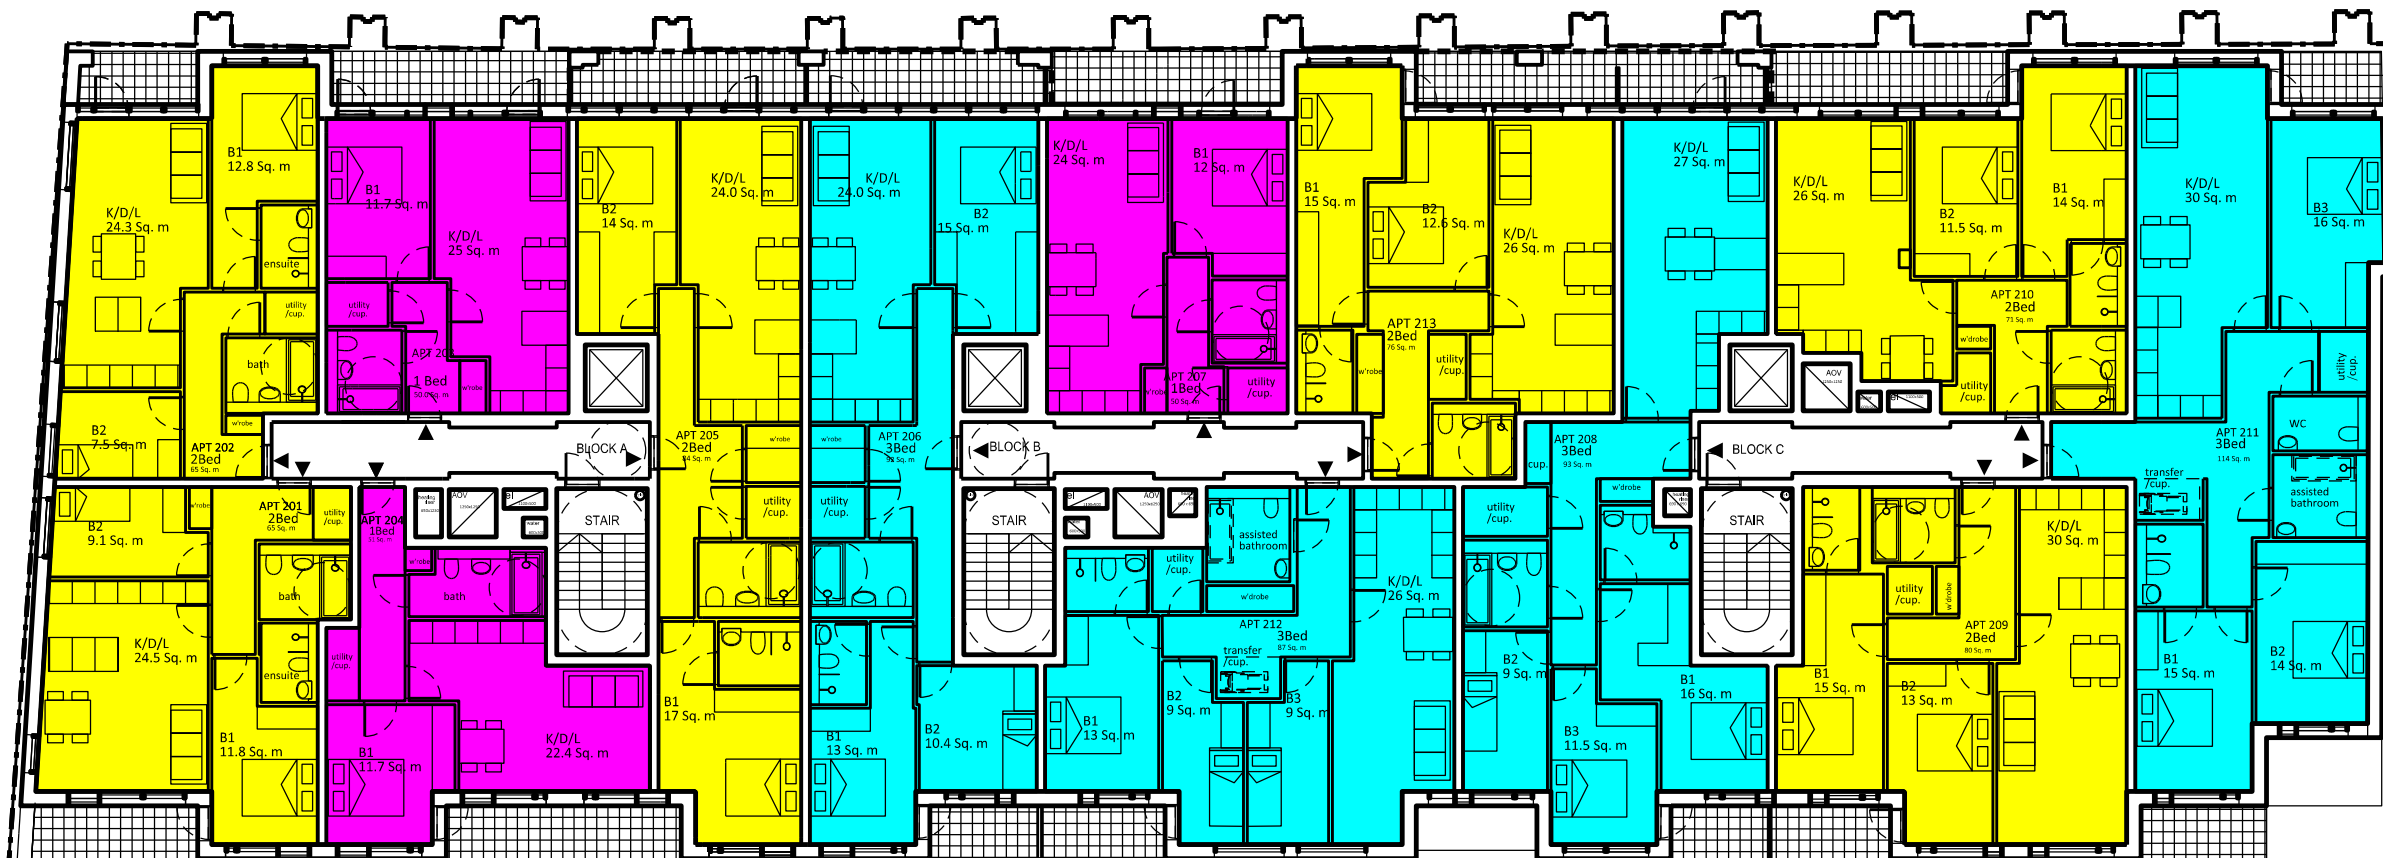

PLANNING

THIS DRAWING IS NOT TO BE SCALED. ONLY FIGURED DIMENSIONS ARE TO BE FOLLOWED (UNLESS THE DRAWING IS PART OF A PLANNING APPLICATION). CONTRACTORS ARE TO CHECK ALL DIMENSIONS BEFORE WORK COMMENCES. AND REFER ANY APPARENT DISCREPANCY TO THE ARCHITECT.

THIS DRAWING IS THE SOLE PROPERTY OF CH ARCHITECTS / MRP PARTNERSHIP LIMITED, AND MAY NOT BE COPIED OR REPRODUCED IN ANY MANNER WHATSOEVER WITHOUT THE OWNERS WRITTEN CONSENT. (c) COPYRIGHT.

PROJECT
254 Kilburn High Road,
LONDON NW6 2BS

DRAWING
Second Floor Plan

CH MRP
MR PARTNERSHIP LTD
41-42 FOLEY STREET, LONDON W1W 7TS
T: + (0) 207 253 2526 / + (0) 207 631 5405
E: mail@ch-architects.com / info@mrpartnership.co.uk
www.ch-architects.com / www.mrpartnership.co.uk

DATE: 10/01/2017	SCALE: A1@1:100 A3@1:200	DRAWN:
DWG No: 360_20_202		REV. No:
FILE:		

1:200 0 0.5 1 2 3 4 5



KEY:

- 1 Bed
- 2 Bed
- 3 Bed
- Commercial



PLANNING

THIS DRAWING IS NOT TO BE SCALED. ONLY FIGURED DIMENSIONS ARE TO BE FOLLOWED (UNLESS THE DRAWING IS PART OF A PLANNING APPLICATION). CONTRACTORS ARE TO CHECK ALL DIMENSIONS BEFORE WORK COMMENCES. AND REFER ANY APPARENT DISCREPANCY TO THE ARCHITECT.

THIS DRAWING IS THE SOLE PROPERTY OF CH ARCHITECTS / MRP PARTNERSHIP LIMITED, AND MAY NOT BE COPIED OR REPRODUCED IN ANY MANNER WHATSOEVER WITHOUT THE OWNERS WRITTEN CONSENT. (c) COPYRIGHT.

PROJECT
254 Kilburn High Road,
LONDON NW6 2BS

DRAWING
Third Floor Plan

CH **MRP**
MR PARTNERSHIP LTD
41-42 FOLEY STREET, LONDON W1W 7TS
T: + (0) 207 253 2526 / + (0) 207 631 5405
E: mail@ch-architects.com / info@mrpartnership.co.uk
www.ch-architects.com / www.mrpartnership.co.uk

DATE: 10/01/2017	SCALE: A1@1:100 A3@1:200	DRAWN:
DWG No: 360_20_203		REV. No:
FILE:		

1:200 0 0.5 1 2 3 4 5



KEY:

- 1 Bed
- 2 Bed
- 3 Bed
- Commercial



PLANNING

THIS DRAWING IS NOT TO BE SCALED. ONLY FIGURED DIMENSIONS ARE TO BE FOLLOWED (UNLESS THE DRAWING IS PART OF A PLANNING APPLICATION). CONTRACTORS ARE TO CHECK ALL DIMENSIONS BEFORE WORK COMMENCES. AND REFER ANY APPARENT DISCREPANCY TO THE ARCHITECT.

THIS DRAWING IS THE SOLE PROPERTY OF CH ARCHITECTS / MRP PARTNERSHIP LIMITED, AND MAY NOT BE COPIED OR REPRODUCED IN ANY MANNER WHATSOEVER WITHOUT THE OWNERS WRITTEN CONSENT. (c) COPYRIGHT.

PROJECT
254 Kilburn High Road,
LONDON NW6 2BS

DRAWING
Fourth Floor Plan

CH **MRP**
MR PARTNERSHIP LTD
41-42 FOLEY STREET, LONDON W1W 7TS
T: + (0) 207 253 2526 / + (0) 207 631 5405
E: mail@ch-architects.com / info@mrpartnership.co.uk
www.ch-architects.com / www.mrpartnership.co.uk


DATE: 10/01/2017	SCALE: A1@1:100 A3@1:200	DRAWN:
DWG No: 360_20_204		REV. No:
FILE:		

1:200 0 0.5 1 2 3 4 5



KEY:

- 1 Bed
- 2 Bed
- 3 Bed
- Commercial

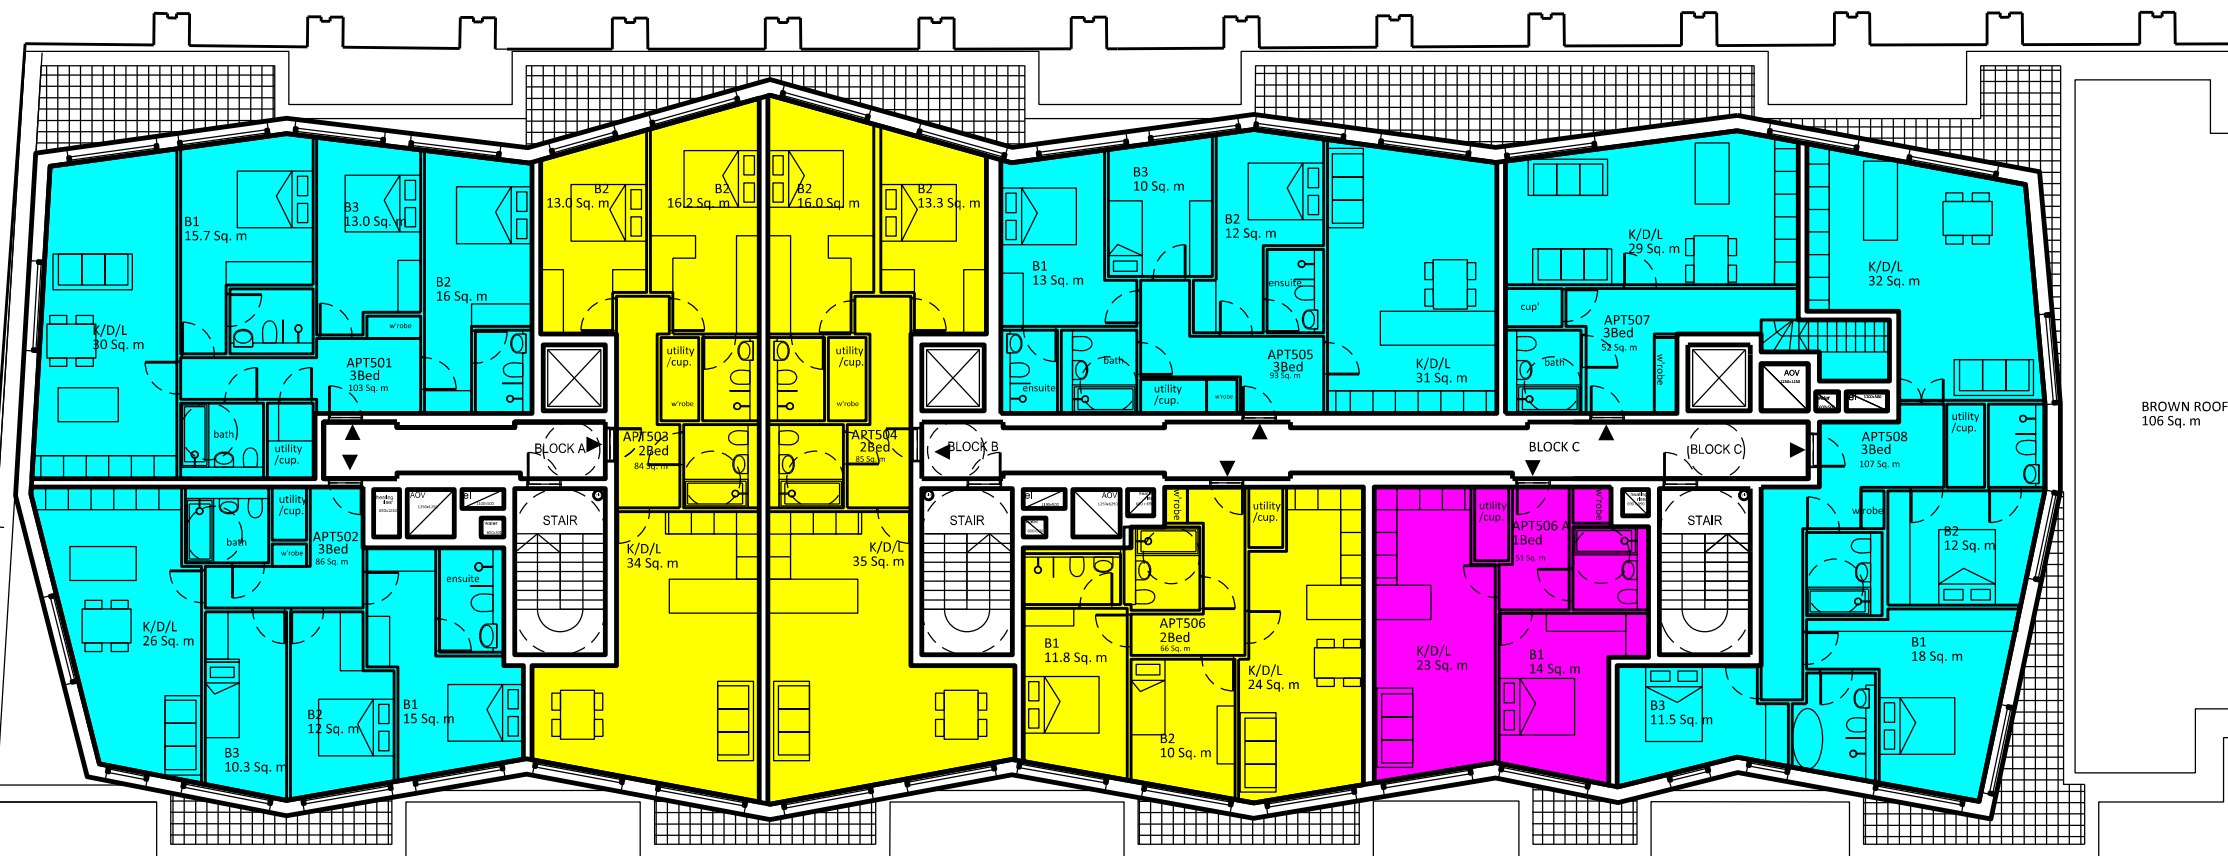

PLANNING

THIS DRAWING IS NOT TO BE SCALED. ONLY FIGURED DIMENSIONS ARE TO BE FOLLOWED (UNLESS THE DRAWING IS PART OF A PLANNING APPLICATION). CONTRACTORS ARE TO CHECK ALL DIMENSIONS BEFORE WORK COMMENCES. AND REFER ANY APPARENT DISCREPANCY TO THE ARCHITECT.

THIS DRAWING IS THE SOLE PROPERTY OF CH ARCHITECTS / MRP PARTNERSHIP LIMITED. AND MAY NOT BE COPIED OR REPRODUCED IN ANY MANNER WHATSOEVER WITHOUT THE OWNERS WRITTEN CONSENT. (c) COPYRIGHT.


PROJECT
254 Kilburn High Road,
LONDON NW6 2BS

DRAWING
Fifth Floor Plan



41-42 FOLEY STREET, LONDON W1W 7TS
T: + (0) 207 253 2526 / + (0) 207 631 5405
E: mail@ch-architects.com / info@mrpartnership.co.uk
www.ch-architects.com / www.mrpartnership.co.uk

DATE: 10/01/2017	SCALE: A1@1:100 A3@1:200	DRAWN:
DWG No: 360_20_205		REV. No:
FILE:		

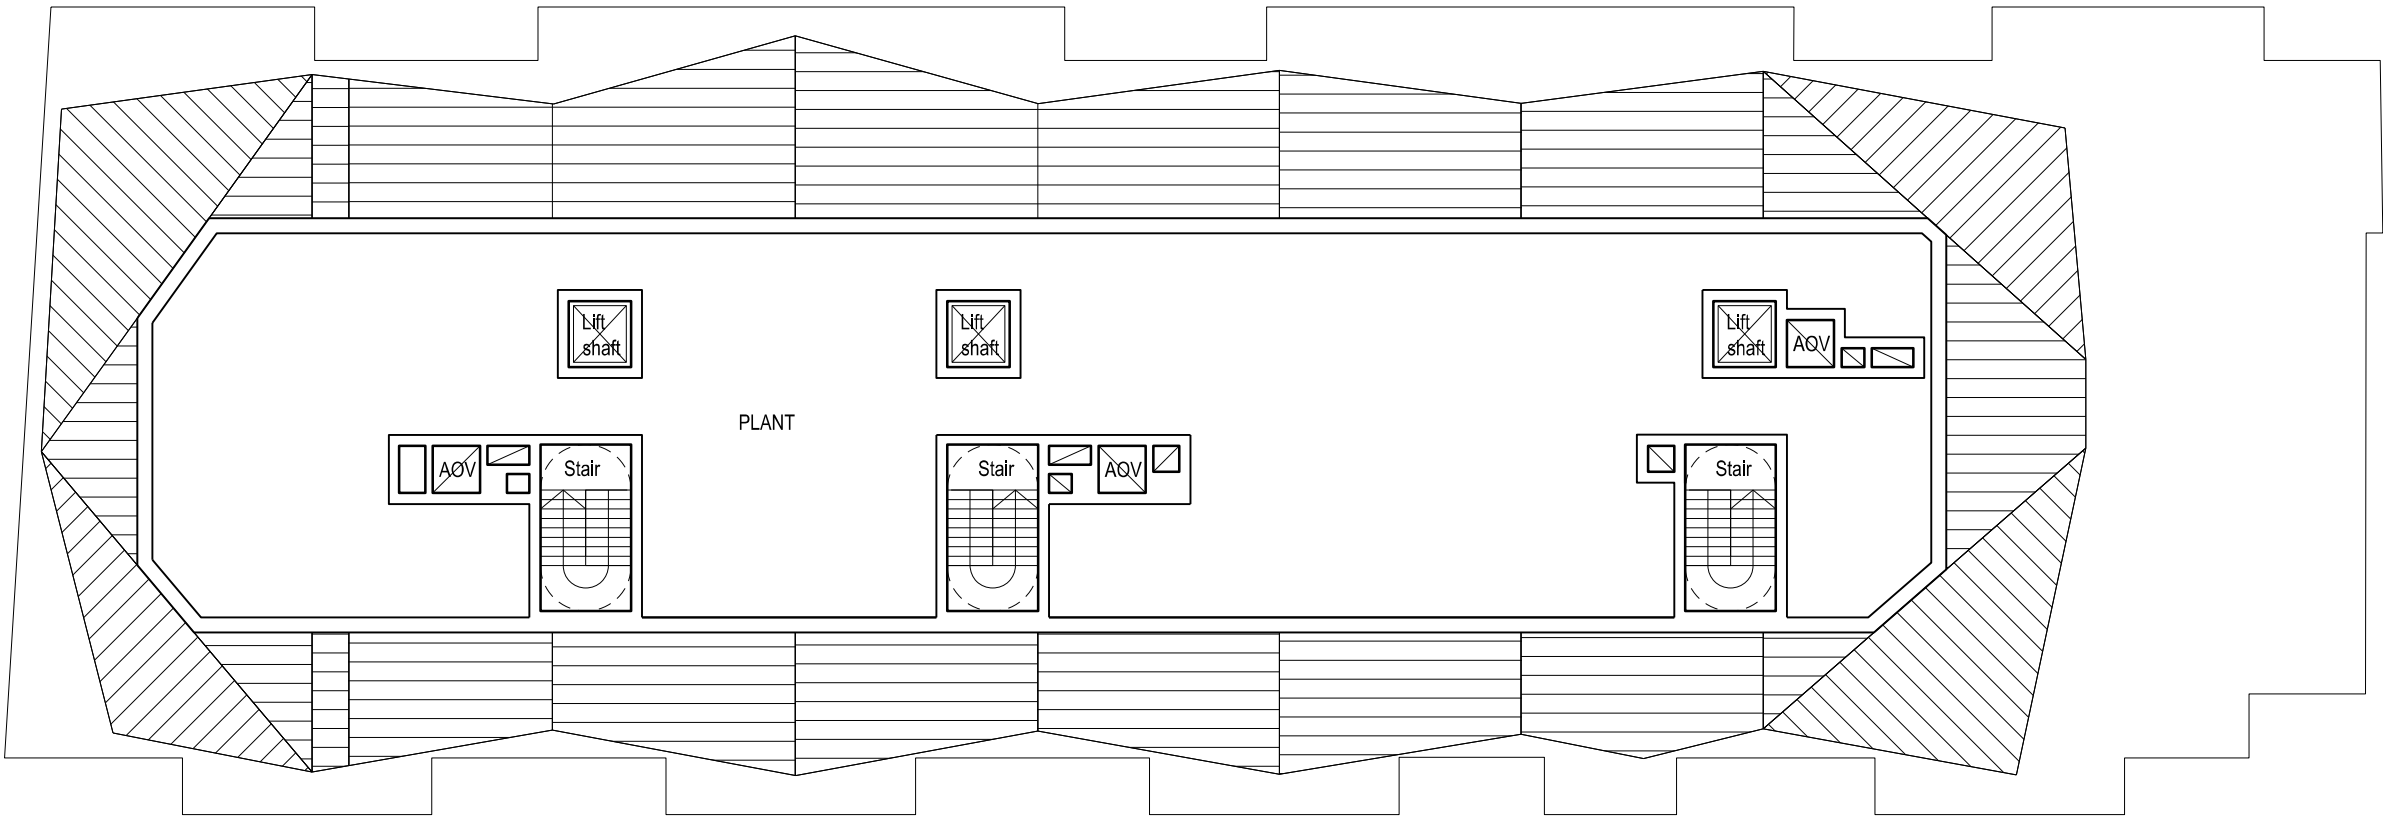


PLANNING

<p>THIS DRAWING IS NOT TO BE SCALED. ONLY FIGURED DIMENSIONS ARE TO BE FOLLOWED (UNLESS THE DRAWING IS PART OF A PLANNING APPLICATION). CONTRACTORS ARE TO CHECK ALL DIMENSIONS BEFORE WORK COMMENCES, AND REFER ANY APPARENT DISCREPANCY TO THE ARCHITECT.</p> <p>THIS DRAWING IS THE SOLE PROPERTY OF CH ARCHITECTS / M/R PARTNERSHIP LIMITED, AND MAY NOT BE COPIED OR REPRODUCED IN ANY MANNER WHATSOEVER WITHOUT THE OWNERS WRITTEN CONSENT. (c) COPYRIGHT.</p>		
PROJECT		
254 Kilburn High Road		
DRAWING		
Sixth Floor Plant		
<div><div><div>CH</div><div>architects</div></div><div><div>MRP</div><div>M/R PARTNERSHIP LTD</div></div></div> <p>41-42 FOLEY STREET, LONDON W1W 7TS T: + (0) 207 253 2526 / + (0) 207 631 5405 E: mail@ch-architects.com / info@mrpartnership.co.uk www.ch-architects.com / www.mrpartnership.co.uk</p>		
DATE:	SCALE: A1@1:100 A3@1:200	DRAWN:
DWG No: 360_20_206		REV. No:
FILE:		



STANDING SEAM ZINC
finish - Blue Grey

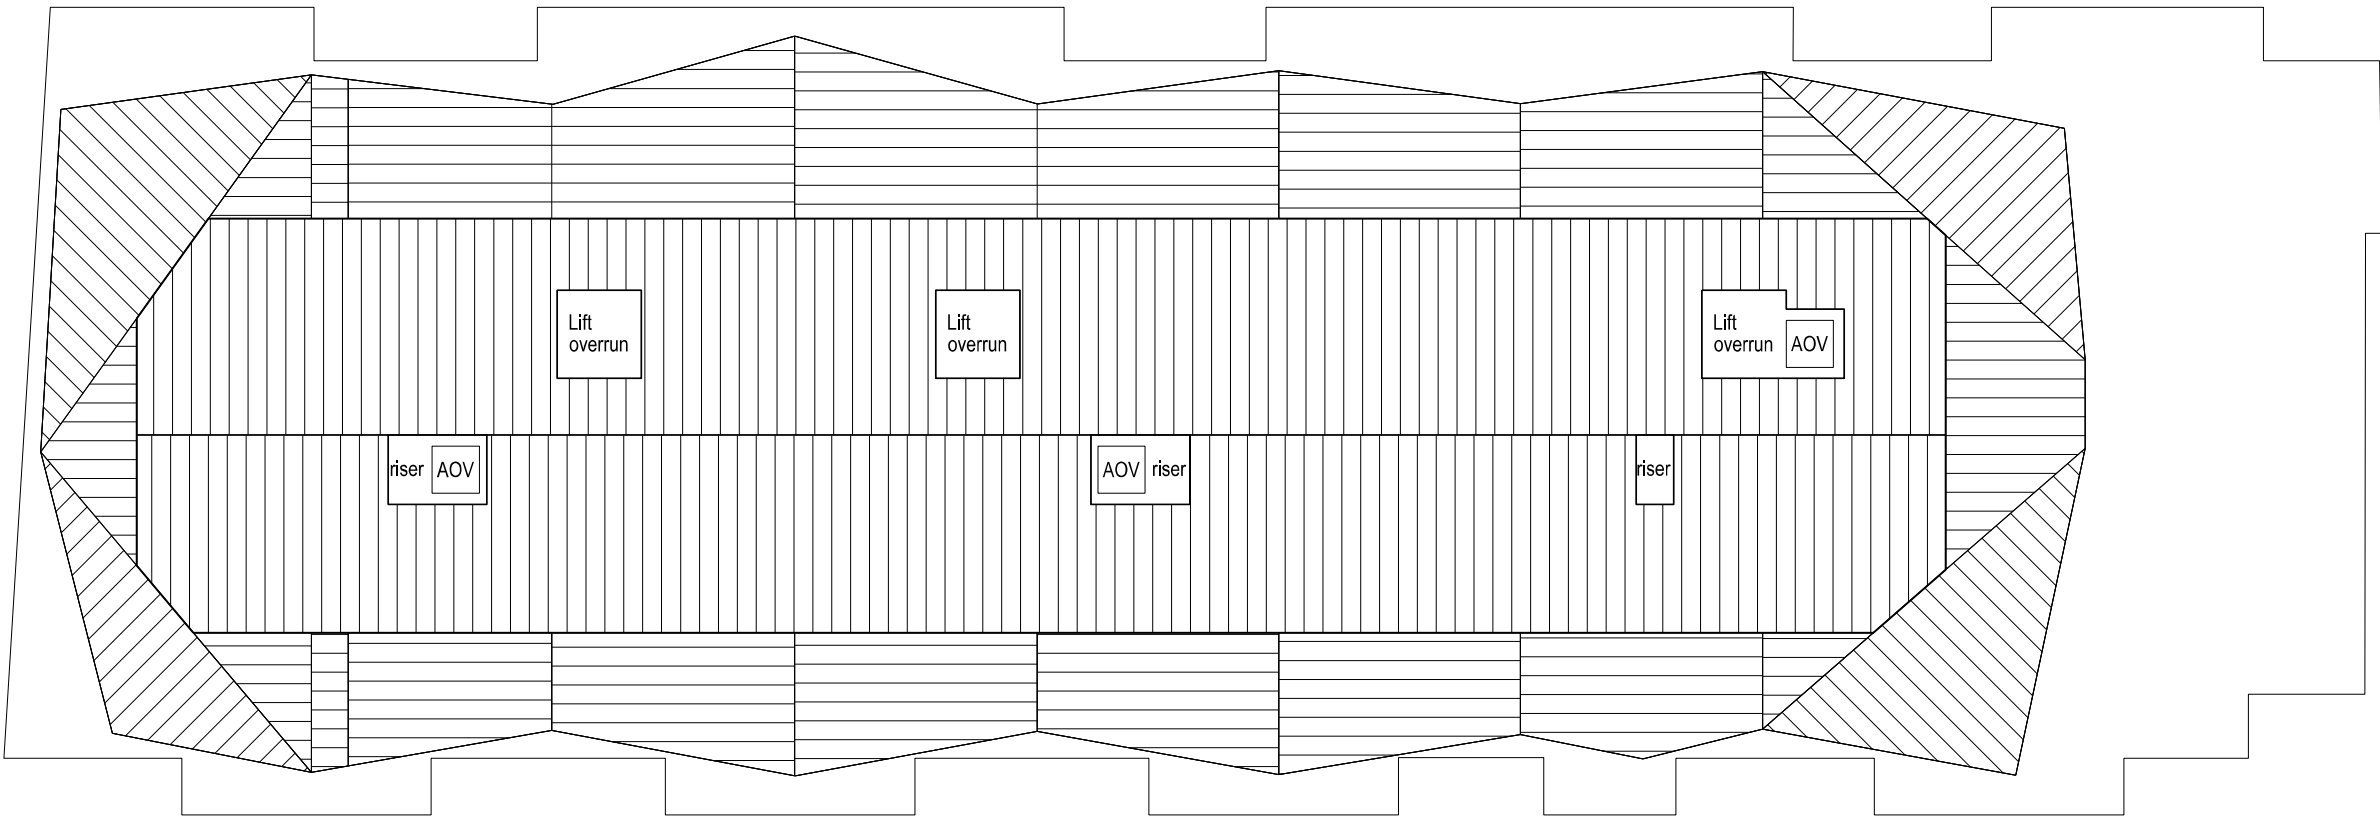

PLANNING

THIS DRAWING IS NOT TO BE SCALED. ONLY FIGURED DIMENSIONS ARE TO BE FOLLOWED (UNLESS THE DRAWING IS PART OF A PLANNING APPLICATION). CONTRACTORS ARE TO CHECK ALL DIMENSIONS BEFORE WORK COMMENCES. AND REFER ANY APPARENT DISCREPANCY TO THE ARCHITECT.

THIS DRAWING IS THE SOLE PROPERTY OF CH ARCHITECTS / M/R PARTNERSHIP LIMITED. AND MAY NOT BE COPIED OR REPRODUCED IN ANY MANNER WHATSOEVER WITHOUT THE OWNERS WRITTEN CONSENT.
(c) COPYRIGHT.

PROJECT

254 Kilburn High Road

DRAWING

Roof Plan



41-42 FOLEY STREET, LONDON W1W 7TS
T: + (0) 207 253 2526 / + (0) 207 631 5405
E: mail@ch-architects.com / info@mrpartnership.co.uk
www.ch-architects.com / www.mrpartnership.co.uk

DATE:	SCALE: A1@1:100 A3@1:200	DRAWN:
DWG No: 360_20_207		REV. No:
FILE:		



5F
FFL +57.95m
▽

4F
FFL +54.95m
▽

3F
FFL +51.95m
▽

2F
FFL +48.95m
▽

1F
FFL +45.95m
▽

GF
FFL +42.35m
▽

CONSENTED TRANSVERSAL SECTION (ref: 2015 / 2775 / P)



5F
FFL +57.35m
▽

4F
FFL +54.35m
▽

3F
FFL +51.35m
▽


2F
FFL +48.35m
▽

1F
FFL +45.35m
▽


GF
FFL +42.35m
▽

PROPOSED TRANSVERSAL SECTION

-	-	-
THIS DRAWING IS NOT TO BE SCALED. ONLY FIGURED DIMENSIONS ARE TO BE FOLLOWED (UNLESS THE DRAWING IS PART OF A PLANNING APPLICATION). CONTRACTORS ARE TO CHECK ALL DIMENSIONS BEFORE WORK COMMENCES, AND REFER ANY APPARENT DISCREPANCY TO THE ARCHITECT.		
THIS DRAWING IS THE SOLE PROPERTY OF M.R PARTNERSHIP LIMITED, AND MAY NOT BE COPIED OR REPRODUCED IN ANY MANNER WHATSOEVER WITHOUT THE OWNERS WRITTEN CONSENT. (c) COPYRIGHT.		
PROJECT 254 Kilburn High Road		
DRAWING Proposed Transversal Section		
<div>MRP</div> <div>MR PARTNERSHIP LTD</div> <div>41 Foley Street, London W1W 7TS Tel: (020) 7631 5405 Email: info@mrpartnership.co.uk Web: www.mrpartnership.co.uk</div>		
DATE: 23/11/2016	SCALE: 1:200@A3	DRAWN: SS
DWG No: 3144_015		REV. No:
FILE: 3144_015_016 SECTIONS LONG-TRANSV.dwg		

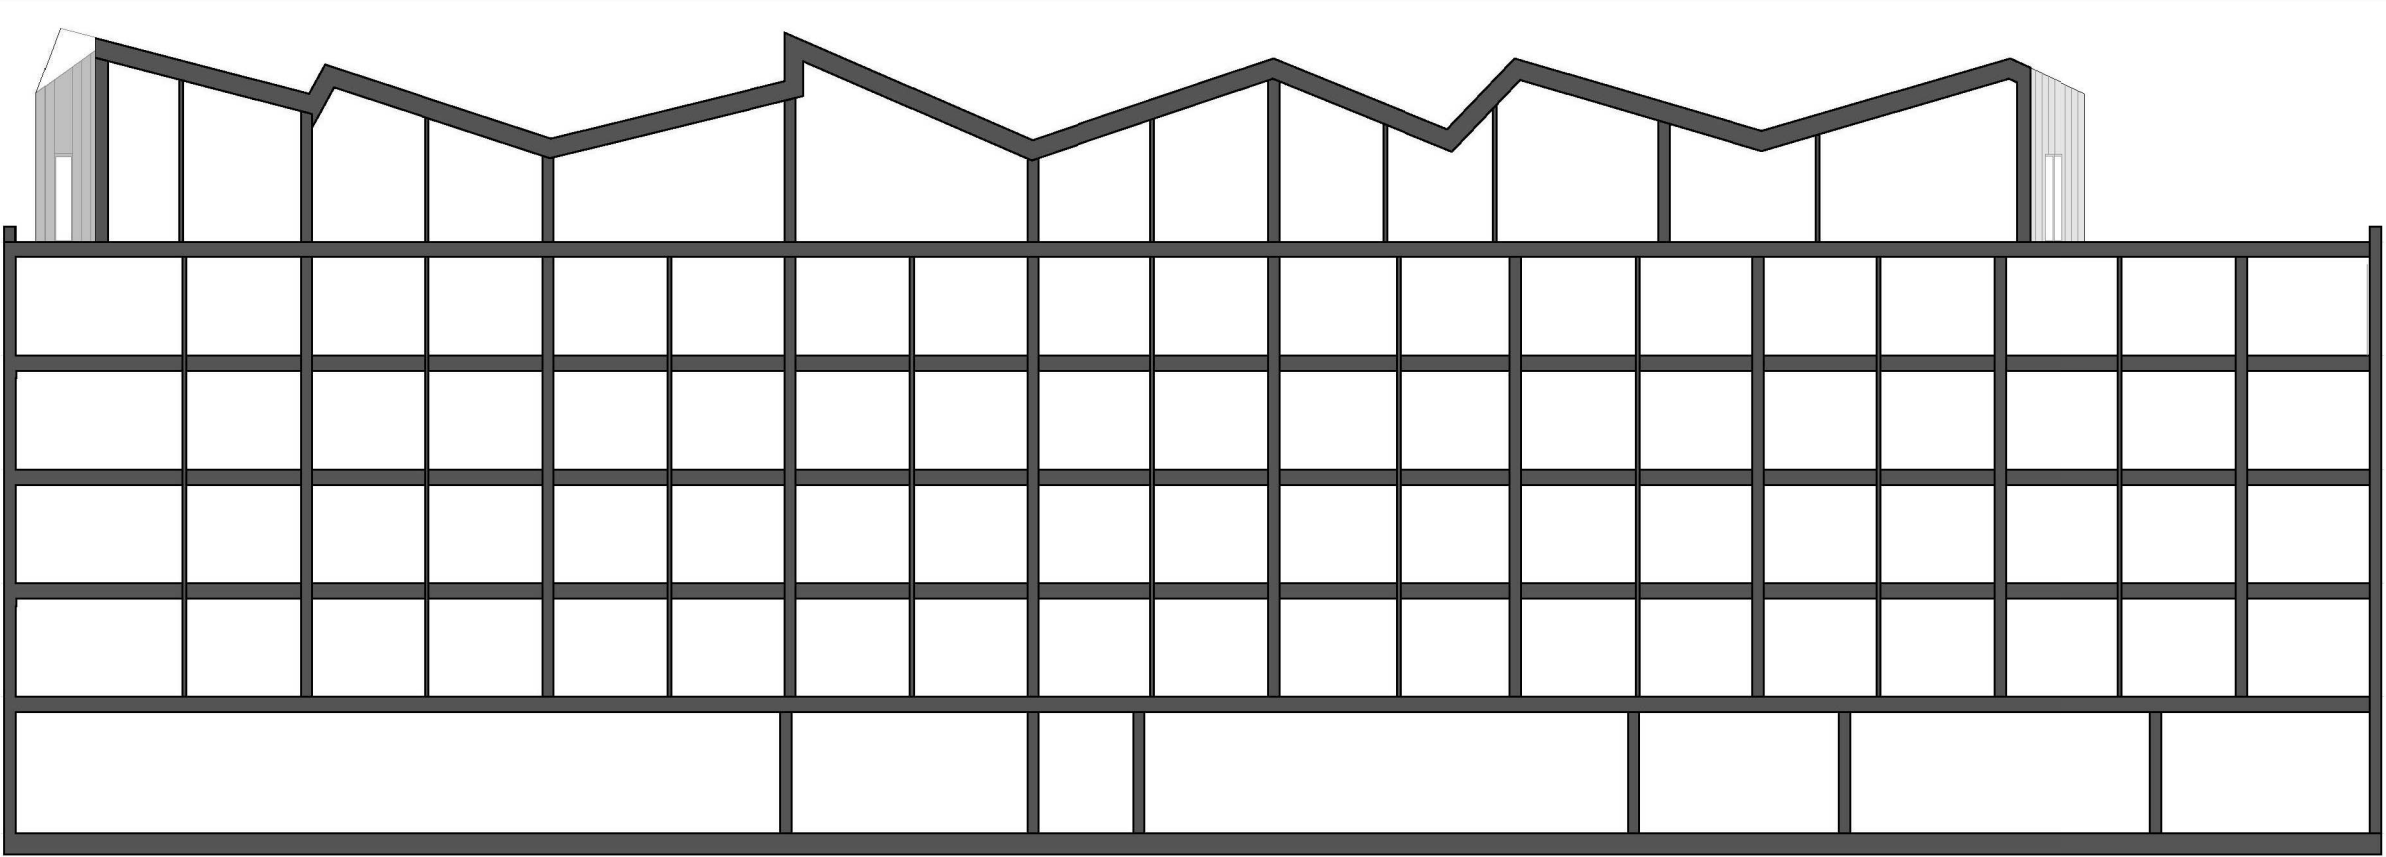

CONSENTED LONGITUDINAL SECTION (ref: 2015 / 2775 / P)

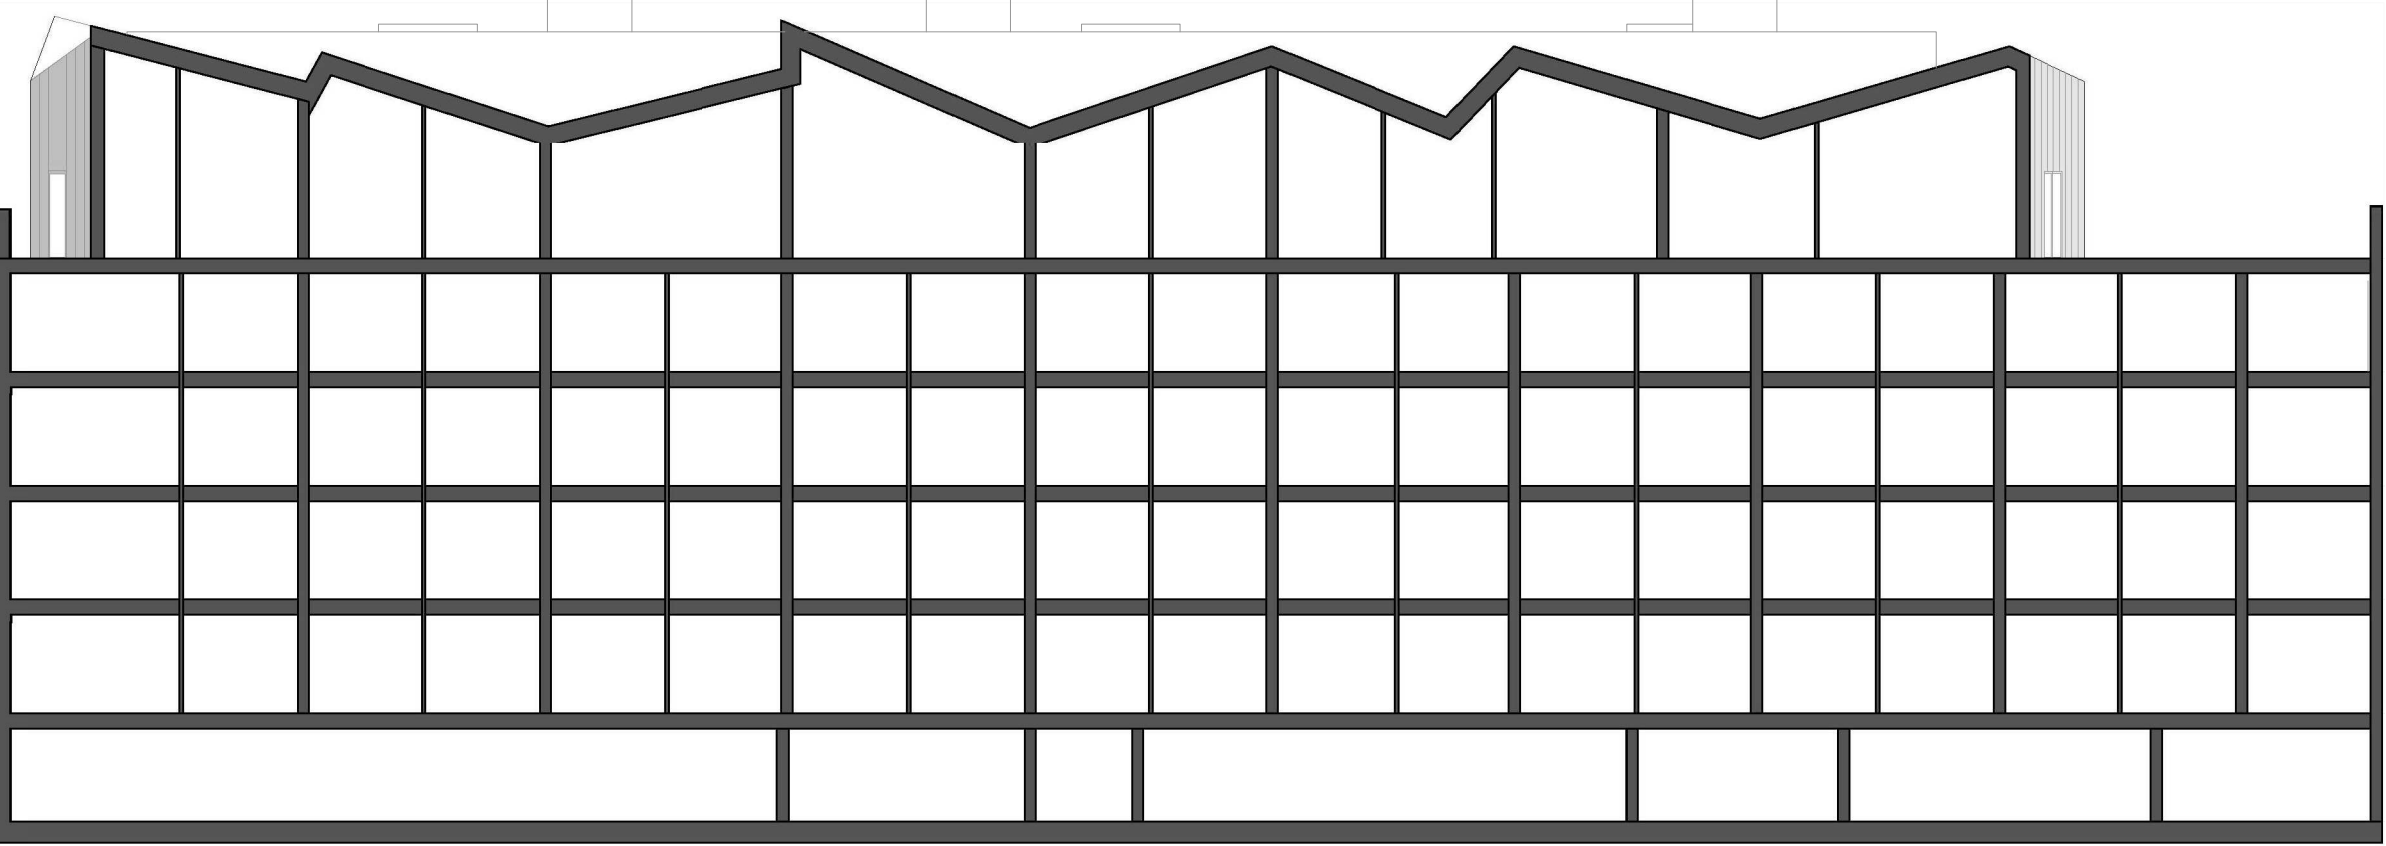

PROPOSED LONGITUDINAL SECTION

-	-		-
THIS DRAWING IS NOT TO BE SCALED. ONLY FIGURED DIMENSIONS ARE TO BE FOLLOWED (UNLESS THE DRAWING IS PART OF A PLANNING APPLICATION). CONTRACTORS ARE TO CHECK ALL DIMENSIONS BEFORE WORK COMMENCES, AND REFER ANY APPARENT DISCREPANCY TO THE ARCHITECT.			
THIS DRAWING IS THE SOLE PROPERTY OF M.R PARTNERSHIP LIMITED, AND MAY NOT BE COPIED OR REPRODUCED IN ANY MANNER WHATSOEVER WITHOUT THE OWNERS WRITTEN CONSENT. (c) COPYRIGHT.			
PROJECT 254 Kilburn High Road			
DRAWING Proposed Long Section			
<div><div>MRP</div><div>MR PARTNERSHIP LTD</div><div>41 Foley Street, London W1W 7TS Tel: (020) 7631 5405 Email: info@mrpartnership.co.uk Web: www.mrpartnership.co.uk</div></div>			
DATE:	23/11/2016	SCALE: 1:200@A3	DRAWN: SS
DWG No:	3144_016		REV. No:
FILE: 3144_015_016 SECTIONS LONG-TRANSV.dwg			



CONSENTED STREET ELEVATION (ref: 2015 / 2775 / P)



PROPOSED STREET ELEVATION

PLANNING

THIS DRAWING IS NOT TO BE SCALED. ONLY FIGURED DIMENSIONS ARE TO BE FOLLOWED (UNLESS THE DRAWING IS PART OF A PLANNING APPLICATION). CONTRACTORS ARE TO CHECK ALL DIMENSIONS BEFORE WORK COMMENCES, AND REFER ANY APPARENT DISCREPANCY TO THE ARCHITECT.

THIS DRAWING IS THE SOLE PROPERTY OF M.R. PARTNERSHIP LIMITED, AND MAY NOT BE COPIED OR REPRODUCED IN ANY MANNER WHATSOEVER WITHOUT THE OWNERS WRITTEN CONSENT. (c) COPYRIGHT.

PROJECT 254 Kilburn High Road
London NW6 2BS

DRAWING Proposed
Street Elevation

MRP
MR PARTNERSHIP LTD

41 Foley Street, London W1W 7TS Tel: (020) 7631 5405 Email:
info@mrpartnership.co.uk Web: www.mrpartnership.co.uk

DATE: 23/11/2016 SCALE: 1:200@A3 DRAWN: DT

DWG No: 3144_008 REV. No:

FILE: 3144_008_Street Elevation.dwg