


- KEY:**
- 1 Bed
 - 2 Bed
 - 3 Bed
 - Commercial

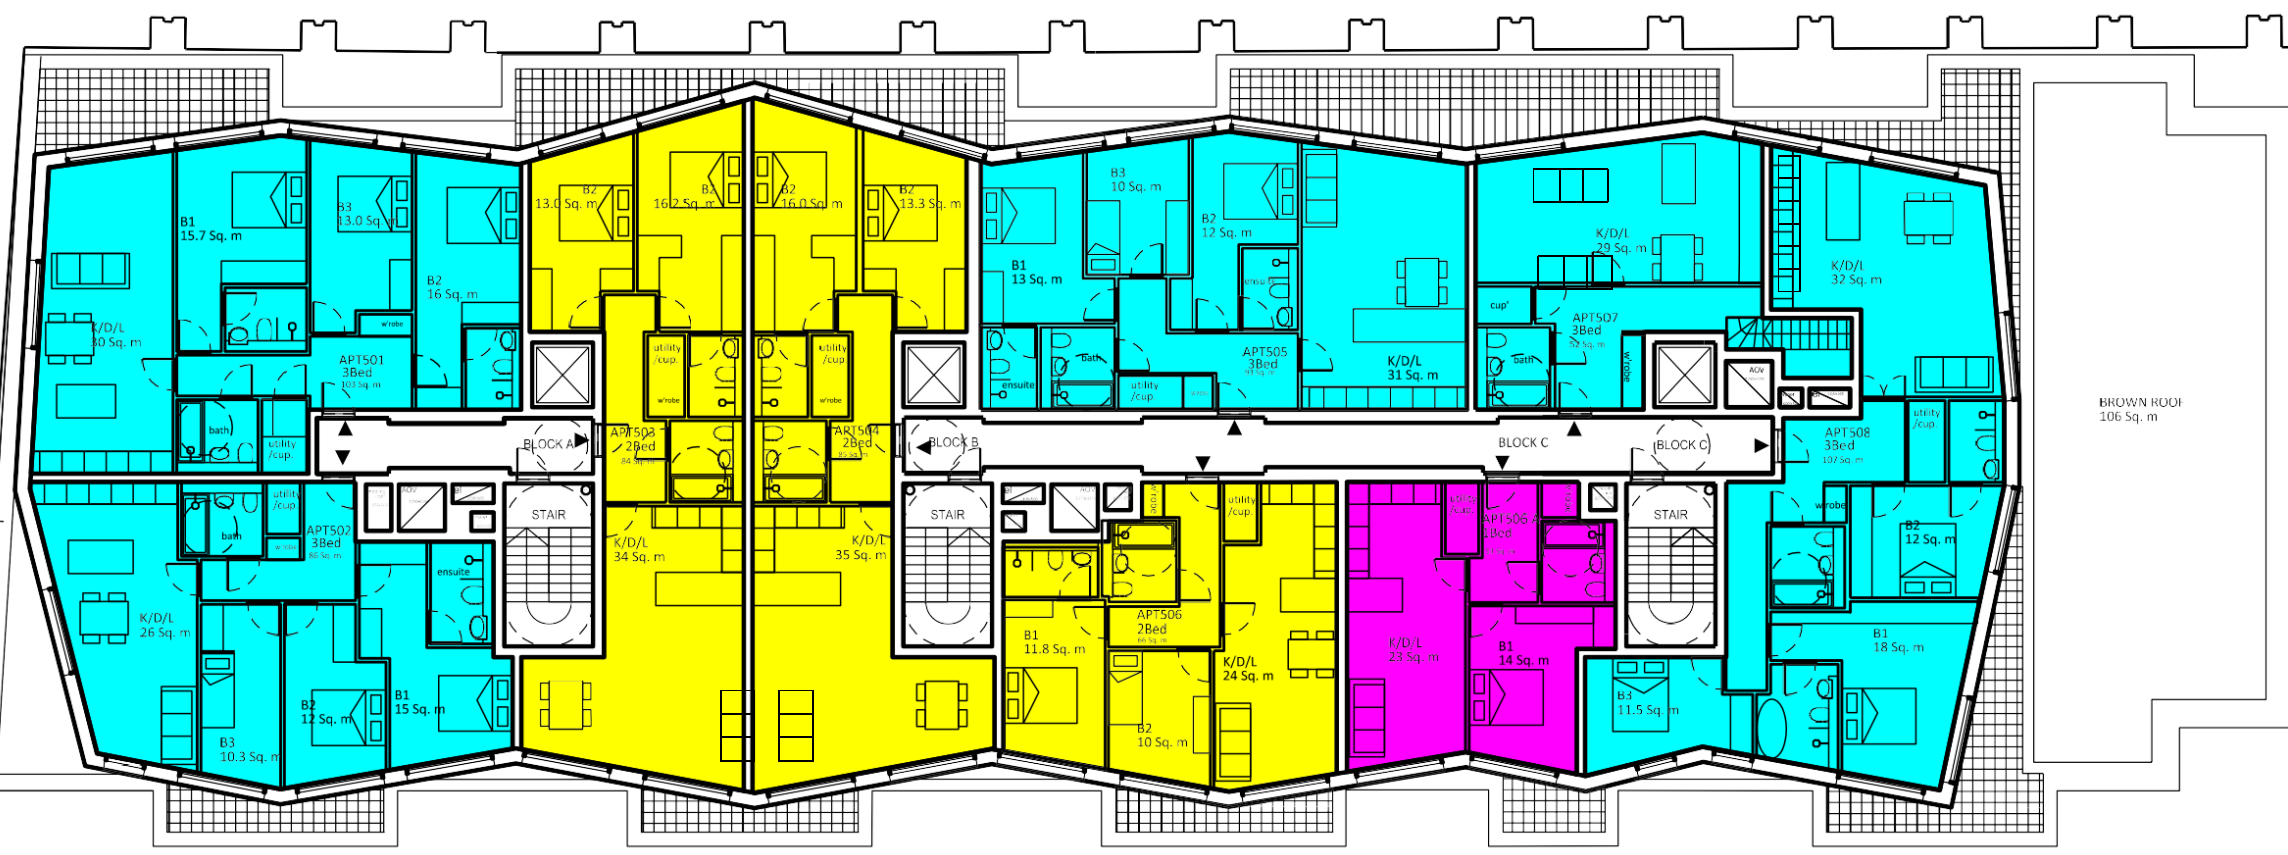

BROWN ROOF
106 Sq. m

PLANNING

THIS DRAWING IS NOT TO BE SCALED. ONLY FIGURED DIMENSIONS ARE TO BE FOLLOWED UNLESS THE DRAWING IS PART OF A PLANNING AND SECTION CONSTRUCTION SET TO WHICH DIMENSIONS BEFORE WORK COMMENCED AND RESOLVE ANY APPARENT DISCREPANCY TO THE ARCHITECT.

THIS DRAWING IS THE SOLE PROPERTY OF CH ARCHITECTS (MR) PARTNERSHIP LIMITED, AND MAY NOT BE COPIED OR REPRODUCED IN ANY MANNER WHATSOEVER WITHOUT THE OWNERS WRITTEN CONSENT. © COPYRIGHT 2017.

PROJECT:
254 Kiburn High Road,
LONDON NW6 2BS

DRAWING:
Fifth Floor Plan



41-42 FOLEY STREET, LONDON W1W 7LS
T: +44 207 253 2626 / +44 207 631 5405
E: info@charchitects.com / info@mrpartnership.co.uk
www.charchitects.com / www.mrpartnership.co.uk


DATE: 10/01/2017	SCALE: A1@1:100 A3@1:200	DRAWN:
DWG No: 360_20_205	REV. No:	
FILE:		

Scale Bar
1:100
0 1 2 3 4 5 10m



KEY:

- 1 Bed
- 2 Bed
- 3 Bed
- Commercial
- Site boundary

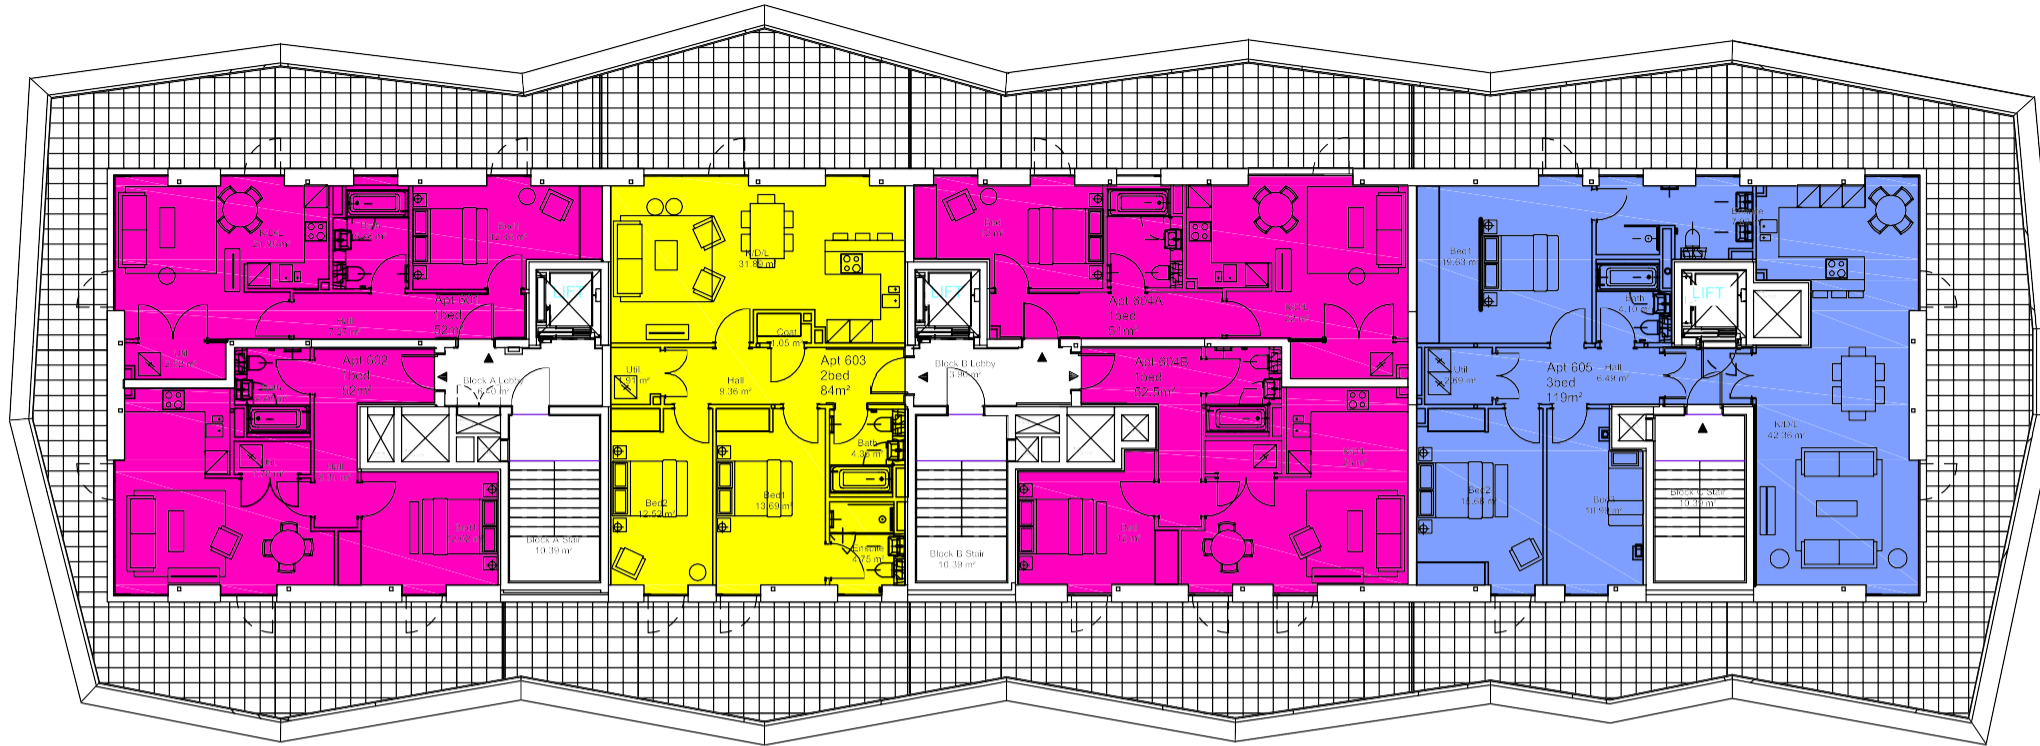

PLANNING

-	-	-
<p>THIS DRAWING IS NOT TO BE SCALED. ONLY FIGURED DIMENSIONS ARE TO BE FOLLOWED UNLESS THE DRAWING IS PART OF A PLANNING APPLICATION. CONTRACTORS ARE TO CHECK ALL DIMENSIONS BEFORE WORK COMMENCES AND REPORT ANY APPARENT DISCREPANCY TO THE ARCHITECT.</p> <p>THIS DRAWING IS THE SOLE PROPERTY OF CH ARCHITECTS / MR PARTNERSHIP LIMITED AND MAY NOT BE COPIED OR REPRODUCED IN ANY MANNER WHATSOEVER WITHOUT THE OWNERS WRITTEN CONSENT. © COPYRIGHT.</p>		
PROJECT: 254 Kilburn High Road, LONDON. NW6 2BS		
DRAWING: Sixth Floor Plan		
 <p style="font-size: 8px;">41-42 FOLEY STREET, LONDON W1W 7JS T: +0207 253 2526 / +0207 631 5405 E: mail@ch-architects.com / info@mrpartnership.co.uk www.ch-architects.com / www.mrpartnership.co.uk</p>		
DATE: 05/10/2017	SCALE: 1 : 100@A'	DRAWN: MT
DWG No: 20_206	REV. No:	
FILE: C:\Users\Mark\Documents\20_Kilburn_SUPER_NEX_CENTRAL_mxd		