


2 EXISTING SECTION A\_A  
EX.00 1:200

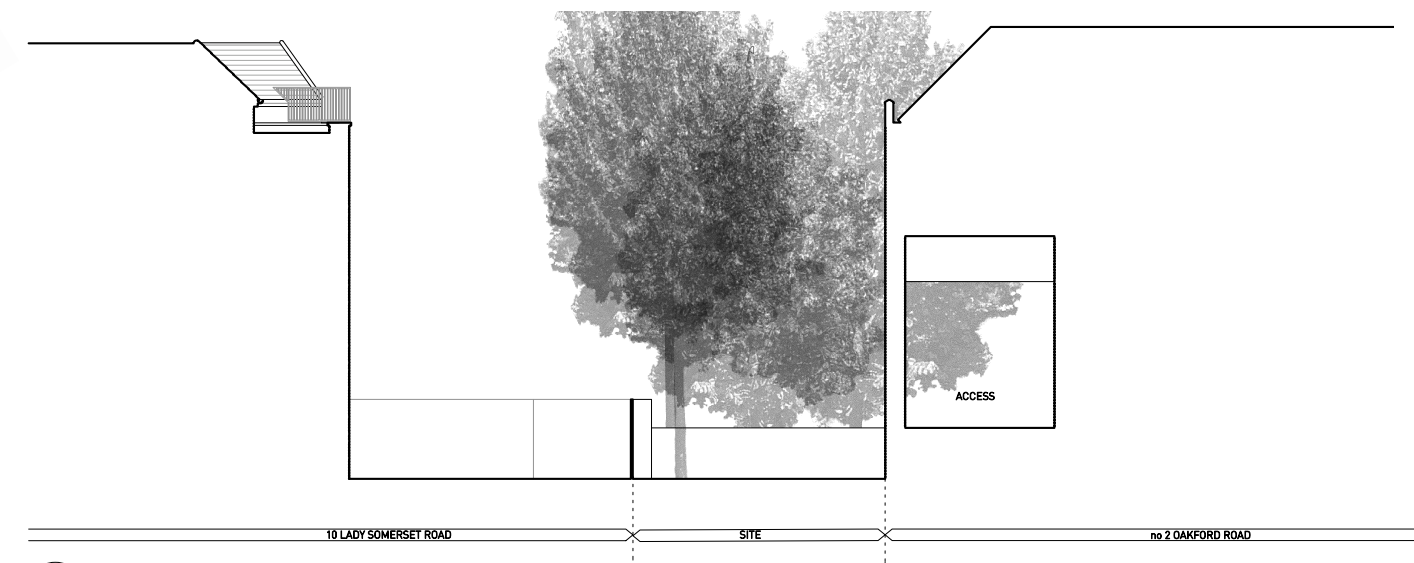

3 EXISTING SECTION B\_B  
EX.00 1:200

1 EXISTING PLAN  
EX.00 1:200

This drawing is the property of Claridge Architects Ltd. Copyright is reserved & this drawing is issued on the condition that it is not copied, reproduced, retained or disclosed to any unauthorised person, either wholly or in part, without our consent. Do not scale from this drawing, check all dimensions on site.


| REV | DATE | NOTES |
|-----|------|-------|
| -   | -    | -     |
| -   | -    | -     |
CLARIDGE ARCHITECTS, UNIT 11, THE TAY BUILDING, 2A WRENTHAM AVE, LONDON, NW10 3HA  
T +44 (0)20 8969 9223 F +44 (0)20 8969 9224


FOR **Naran Patel**

**CLARIDGEARCHITECTS**


|         |                                    |             |             |          |
|---------|------------------------------------|-------------|-------------|----------|
| PROJECT | r/o 10 LADY SOMERSET ROAD          |             |             |          |
| TITLE   | EXISTING PLAN & SECTIONS A_A & B_B |             |             |          |
| STATUS  | Information                        |             |             |          |
| DATE    | SCALE                              | PROJECT NO. | DRAWING NO. | REVISION |
| 11.09   | 1:200 @ A3                         | 09069       | EX.00       | -        |

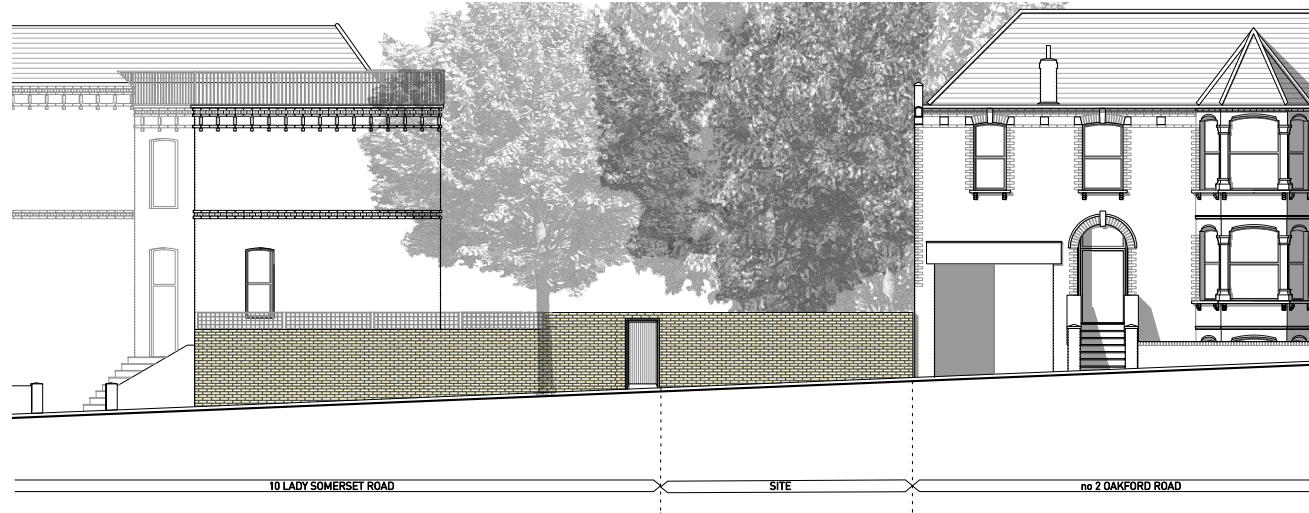


4 EXISTING WEST ELEVATION  
EX.01 1:200

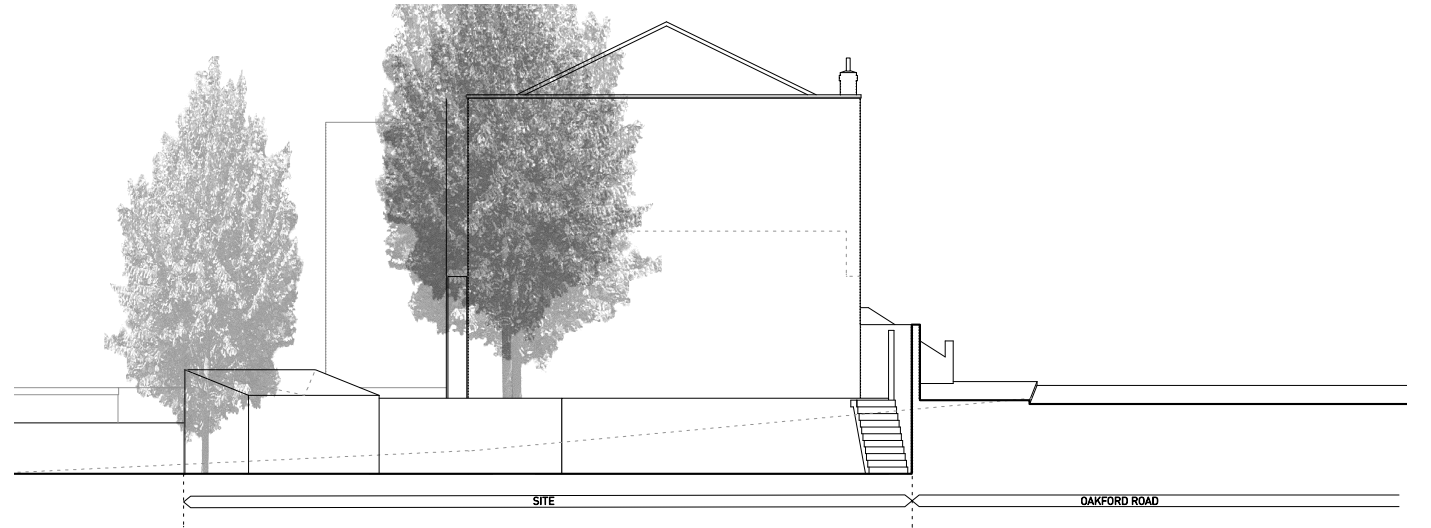

5 EXISTING NORTH ELEVATION  
EX.01 1:200

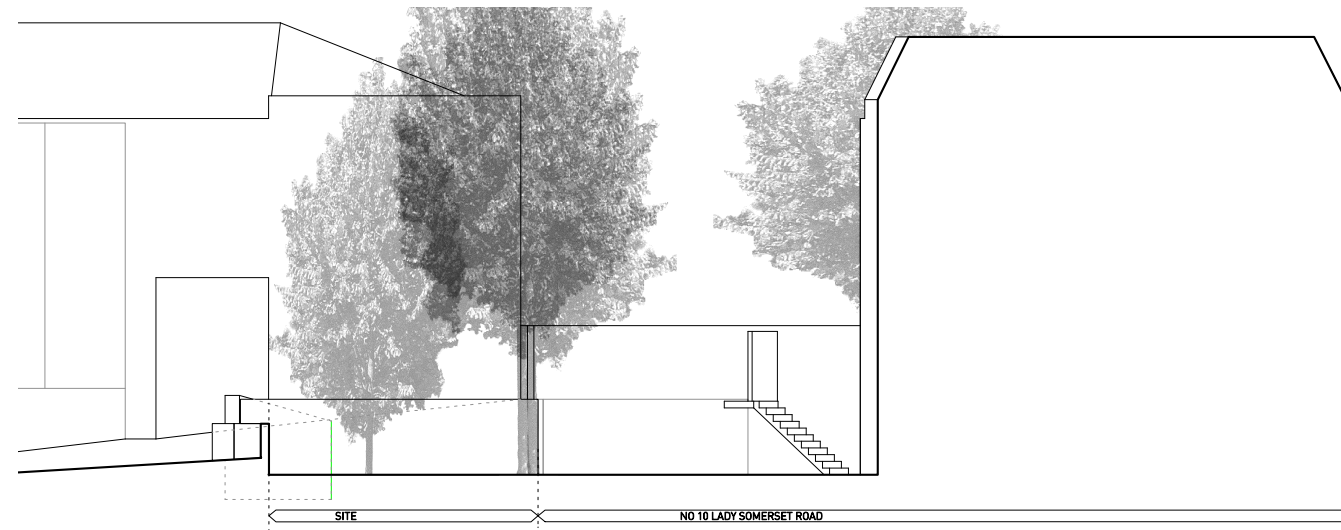

6 EXISTING EAST ELEVATION  
EX.01 1:200

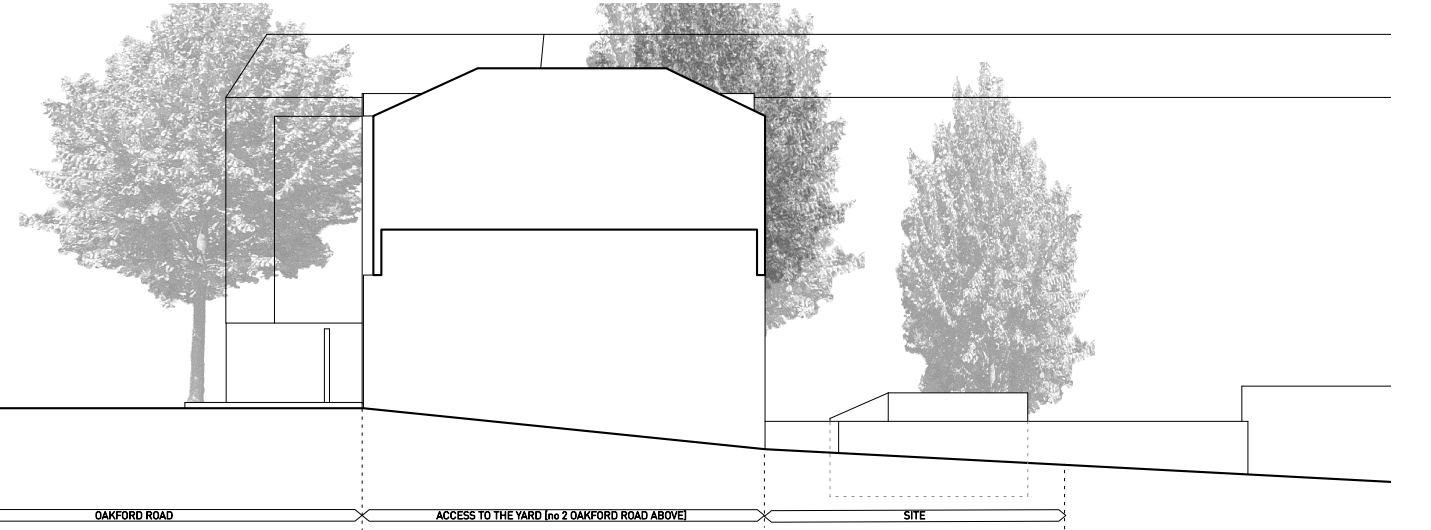

7 EXISTING SOUTH ELEVATION  
EX.01 1:200

This drawing is the property of Claridge Architects Ltd. Copyright is reserved & this drawing is issued on the condition that it is not copied, reproduced, retained or disclosed to any unauthorised person, either wholly or in part, without our consent. Do not scale from this drawing, check all dimensions on site.

| REV | DATE | NOTES |
|-----|------|-------|
| -   | -    | -     |
| -   | -    | -     |
CLARIDGE ARCHITECTS, UNIT 11, THE TAY BUILDING, 2A WRENTHAM AVE, LONDON, NW10 3HA  
T +44 (0)20 8969 9223 F +44 (0)20 8969 9224

FOR **Naran Patel**  
**CLARIDGEARCHITECTS**

|         |                           |             |             |          |
|---------|---------------------------|-------------|-------------|----------|
| PROJECT | r/o 10 LADY SOMERSET ROAD |             |             |          |
| TITLE   | EXISTING ELEVATIONS       |             |             |          |
| STATUS  | Information               |             |             |          |
| DATE    | SCALE                     | PROJECT NO. | DRAWING NO. | REVISION |
| 11.09   | 1:200 @ A3                | 09069       | EX.01       | -        |