



Drawings to be read in conjunction with the architectural drawings. All the dimensions shown in these drawings are scaled from the Architect's drawings or other information. They are not to be used for setting-out, or for other work on site. These dimensions are to be agreed by the client or architect and/or agreed/checked on site. As a result they may vary slightly from those indicated.

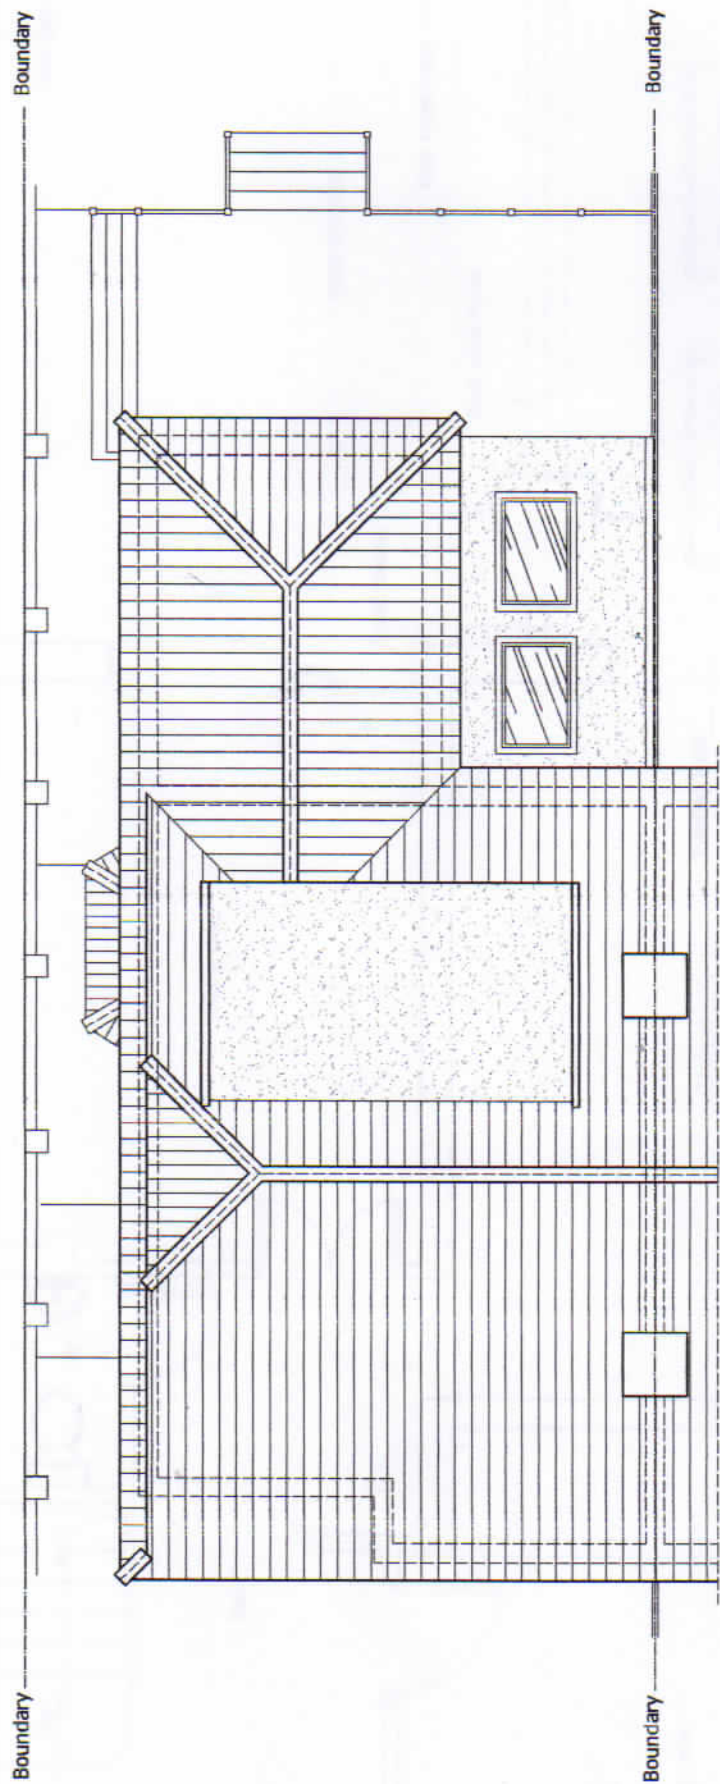

PROPOSED ROOF PLAN
scale 1:100

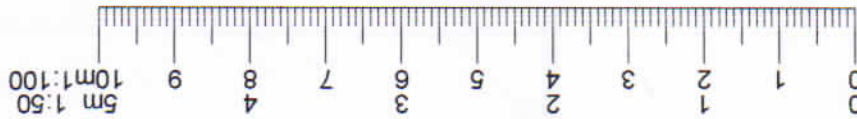

© This drawing and the notes shown are the copyright of UK Smart Build LTD and may not be reproduced except by written permission.

DRAWING STATUS	CONSTRUCTION		
REV.	DATE	NAME	DESCRIPTION
UK Smart Build LTD			

9 Chesapeake
North Circular Road
London
N13 3ED
020 888 44 11 5

GENERAL NOTES:
 1. These drawings are the property of UK Smart Build LTD and are not to be used for any other purpose without the written consent of UK Smart Build LTD.
 2. The drawings are to be read in conjunction with all other drawings and specifications.
 3. The drawings are to be read in conjunction with the Architect's drawings and specifications.
 4. The drawings are to be read in conjunction with the Building Regulations.
 5. The drawings are to be read in conjunction with the Planning Permission.
 6. The drawings are to be read in conjunction with the Local Authority.
 7. The drawings are to be read in conjunction with the Building Control.
 8. The drawings are to be read in conjunction with the Planning Department.
PLANNING NOTES:
 1. All works to be carried out in accordance with the Planning Permission.
 2. All works to be carried out in accordance with the Building Regulations.
 3. All works to be carried out in accordance with the Local Authority.
 4. All works to be carried out in accordance with the Building Control.
 5. All works to be carried out in accordance with the Planning Department.
PRINT @ A3 SHEET SIZE
 info@uksmartbuild.com
 www.uksmartbuild.com

SITE ADDRESS	64 MINSTER ROAD, CRICKLEWOOD, LONDON, NW2 3RG
DRAWING TITLE	PROPOSED DRAWINGS
DRAWN AT	HEAD OFFICE
SCALE	AS SHOWN @ A3
DATE	22. AUGUST, 2018
DRAWING No.	04. A -