
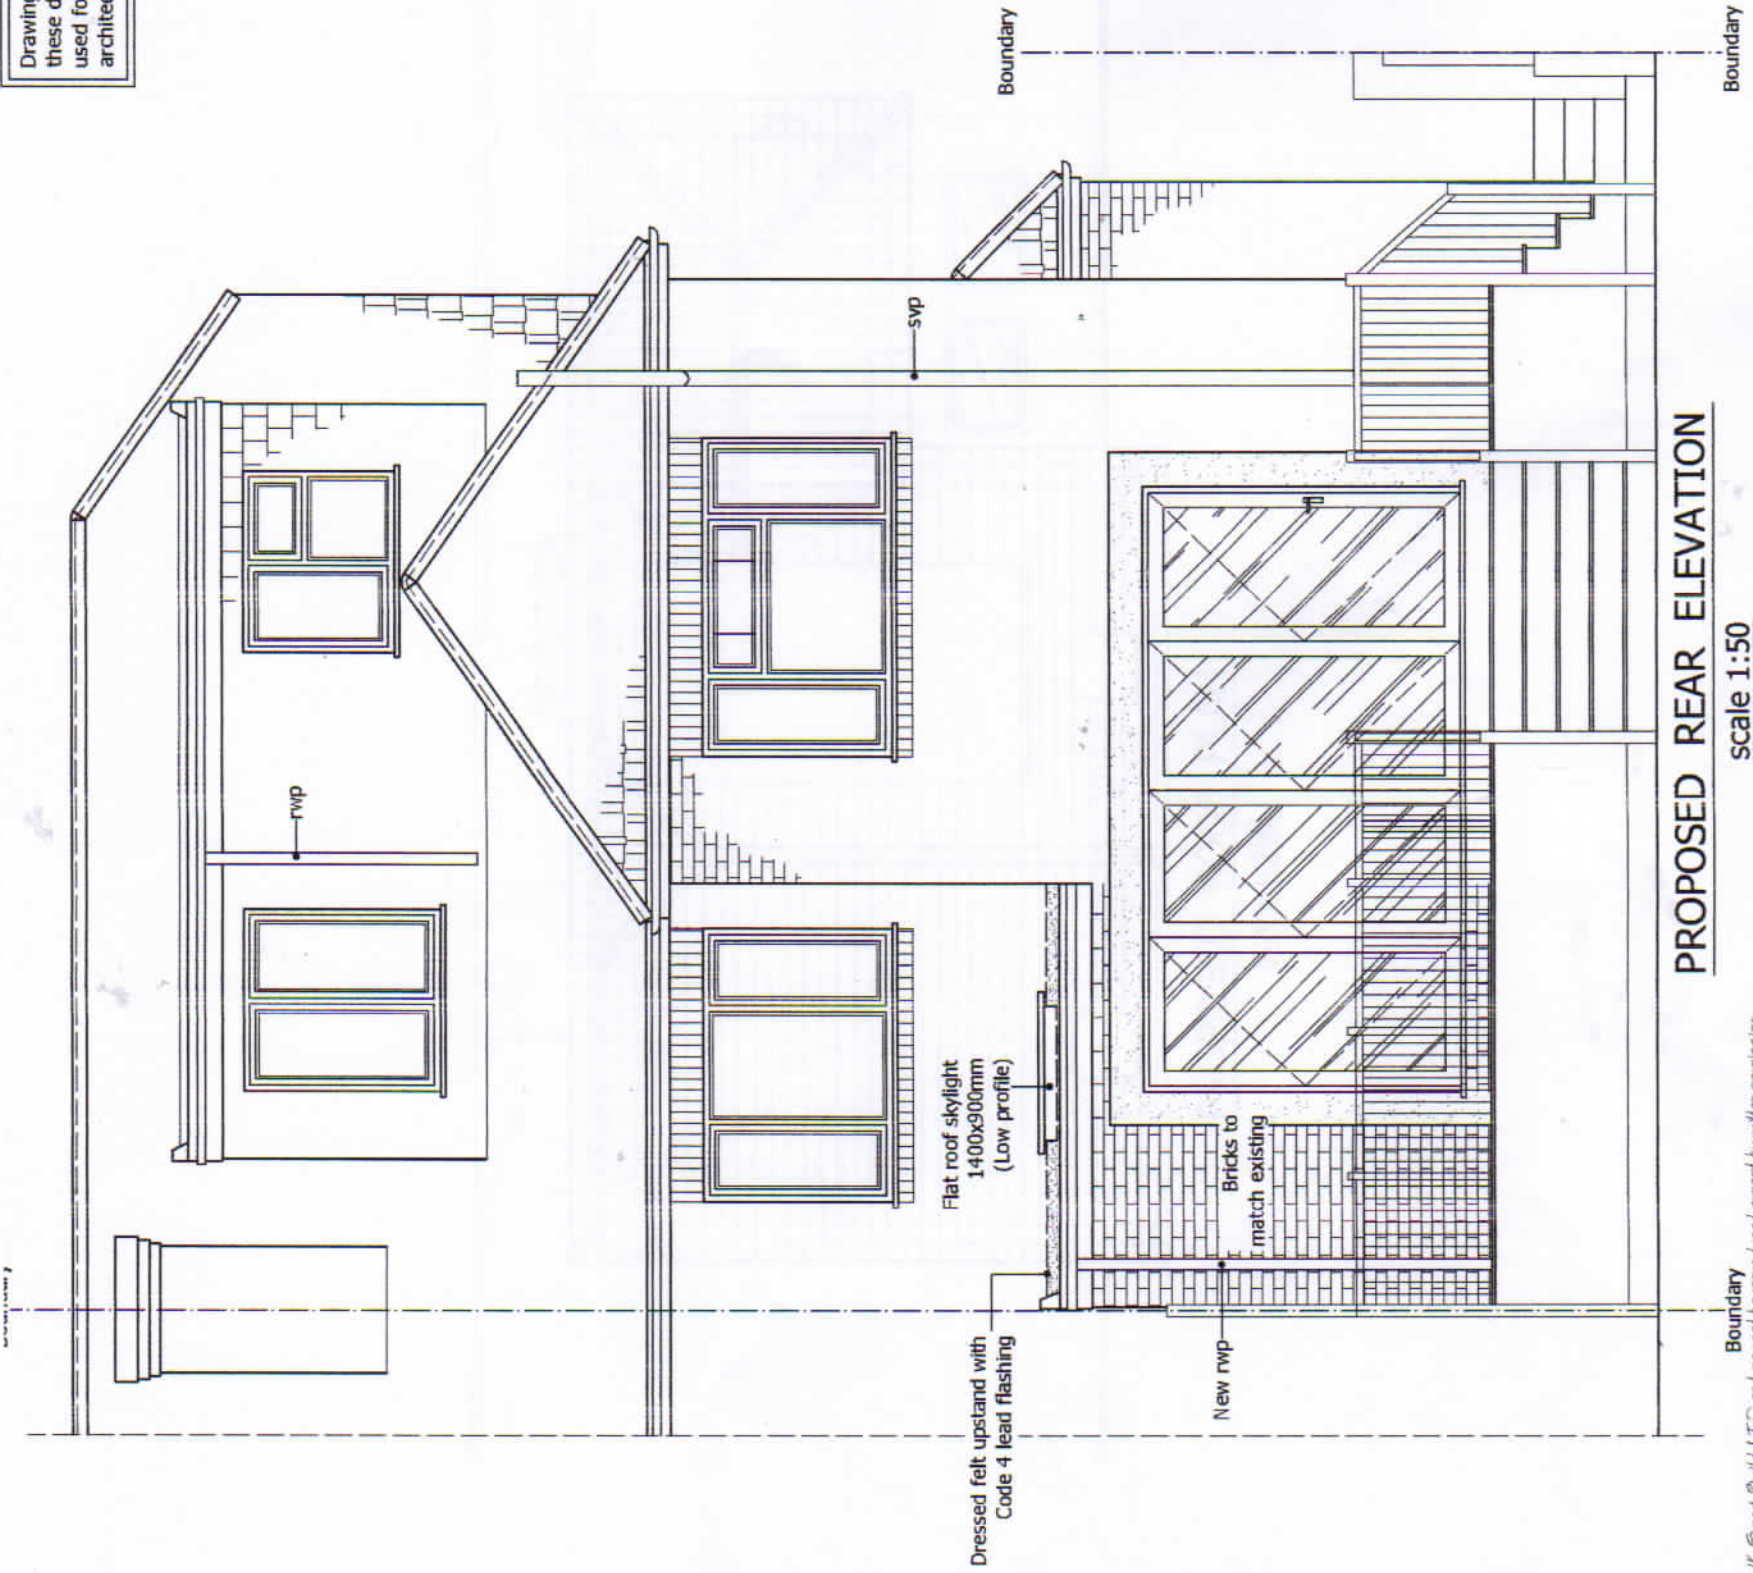


Drawings to be read in conjunction with the architectural drawings. All the dimensions shown in these drawings are scaled from the Architect's drawings or other information. They are not to be used for setting-out, or for other work on site. These dimensions are to be agreed by the client or architect and/or agreed/checked on site. As a result they may vary slightly from those indicated.

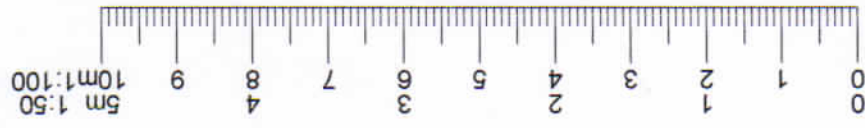

PROPOSED REAR ELEVATION

scale 1:50

SITE ADDRESS
 64 MINSTER ROAD,
 CRICKLEWOOD, LONDON, NW2 3RG

DRAWING TITLE
 PROPOSED DRAWINGS

DRAWN AT HEAD OFFICE
SCALE as shown @ A3
DATE 22. AUGUST, 2018
DRAWN BY
REVISION
 05. | A -

PLANNING NOTES:

- All new proposed roof and wall finishes on this drawing to match existing materials.
- Any proposed alterations to the existing roof profile will be indicated with red lines.
- All new proposed windows shown on this drawing which are not currently in place are to be designed to match the existing roof profile.
- For a detailed elevation of the roof, the drawings which are not currently in place are to be designed to match the existing roof profile.
- All works to be carried out in accordance with the Building Regulations and all other relevant building regulations.

GENERAL NOTES:

- These notes include details to ensure that all elements of the building and adjoining structures are accounted for and that all necessary pre-work and temporary supports are in place.
- Where noted on drawings, all building materials or products to be used are to be of the same quality and standard as those used in the existing building.
- Any discrepancies, other than those noted on drawings, are to be brought to the attention of the architect and other relevant parties.
- Where noted on drawings, all building materials or products to be used are to be of the same quality and standard as those used in the existing building.
CONSTRUCTION

REV.	DATE	NAME	DESCRIPTION

UK Smart Build LTD

9 Cheapside
 North Circular Road
 London
 N13 5ED

020 888 44 11 5

PRINT @ A3 SHEET SIZE
 www.uksmartbuild.com
 info@uksmartbuild.com