

**Drawing Title** 

010 20-02 Proposed Lower Ground Plan

### Issued

A 14/12/17 - Issued for Planning D 11/09/18 - Rev D1, issued to Camden Council E 16/10/18 - issued to Camden council

## Completion by

Scale: 1:50 @A1 1:100 @A3

### **Print Size:**

#### Notes:

Cannon Place Planning Application submitted to Camden Council October 2017

- 1. Living room
- 2. Kitchen
- Hallway WC

- 5. Utility room6. Boiler room/Storage
- 7. Dining room within new side extension
- 8. New flower bed with species indigenous to the . heath
- Replanted garden
   Fenced Perimeter
- 11. Christchurch Hill
- 12. Patio retained
- 13. Entry stairs rebuilt to match existing



**PARTI** 

**Drawing Title** 

010 20-03 Proposed Upper Ground Plan

#### Issued

A 14/12/17 - Issued for Planning D 11/09/18 - Rev D1, issued to Camden Council E 16/10/18 - issued to Camden council

### Completion by

# Scale:


1:50 @A1 1:100 @A3

# Print Size: A1

#### Notes:

Cannon Place Planning Application submitted to Camden Council October 2017

- 1. Front sitting room
- Rear sitting room
   Roof light
   Bin store
- 5. Brick wall to match
- existing garden walls
  6. Stone wall
  7. Stone steps to match existing
  8. Metal gate

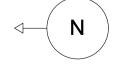

**PARTI** 



**Drawing Title** 010\_20-10 Rear Elevation

#### Issued

A 14/12/17 - Issued for Planning D 11/09/18 - Rev D1, issued to Camden Council E 16/10/18 - issued to Camden council

### Completion by

Scale: 1:50 @A1 1:100 @A3

# **Print Size:**

### Notes:

Cannon Place Planning Application submitted to Camden Council October 2017

- New plantings round extension
- Double glazed opening doors, aluminium composite frames in dark grey Stucco render Stone lintel

- 5. Timber framed glazed doors to match existing, white painted



**Drawing Title** 010 20-12

Proposed Front Elevation

#### Issued

A 14/12/17 - Issued for Planning D 11/09/18 - Rev D1, issued to Camden Council E 16/10/18 - issued to Camden council

## Completion by


Scale: 1:50 @A1 1:100 @A3


# **Print Size:**

#### Notes:

Cannon Place Planning Application submitted to Camden Council October 2017

- 1. New plantings round extension
- Double glazed opening lights, aluminium composite frames in dark grey
  3. Stucco render
- Stone lintel
- 5. Timber door, painted white to match existing woodwork

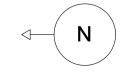

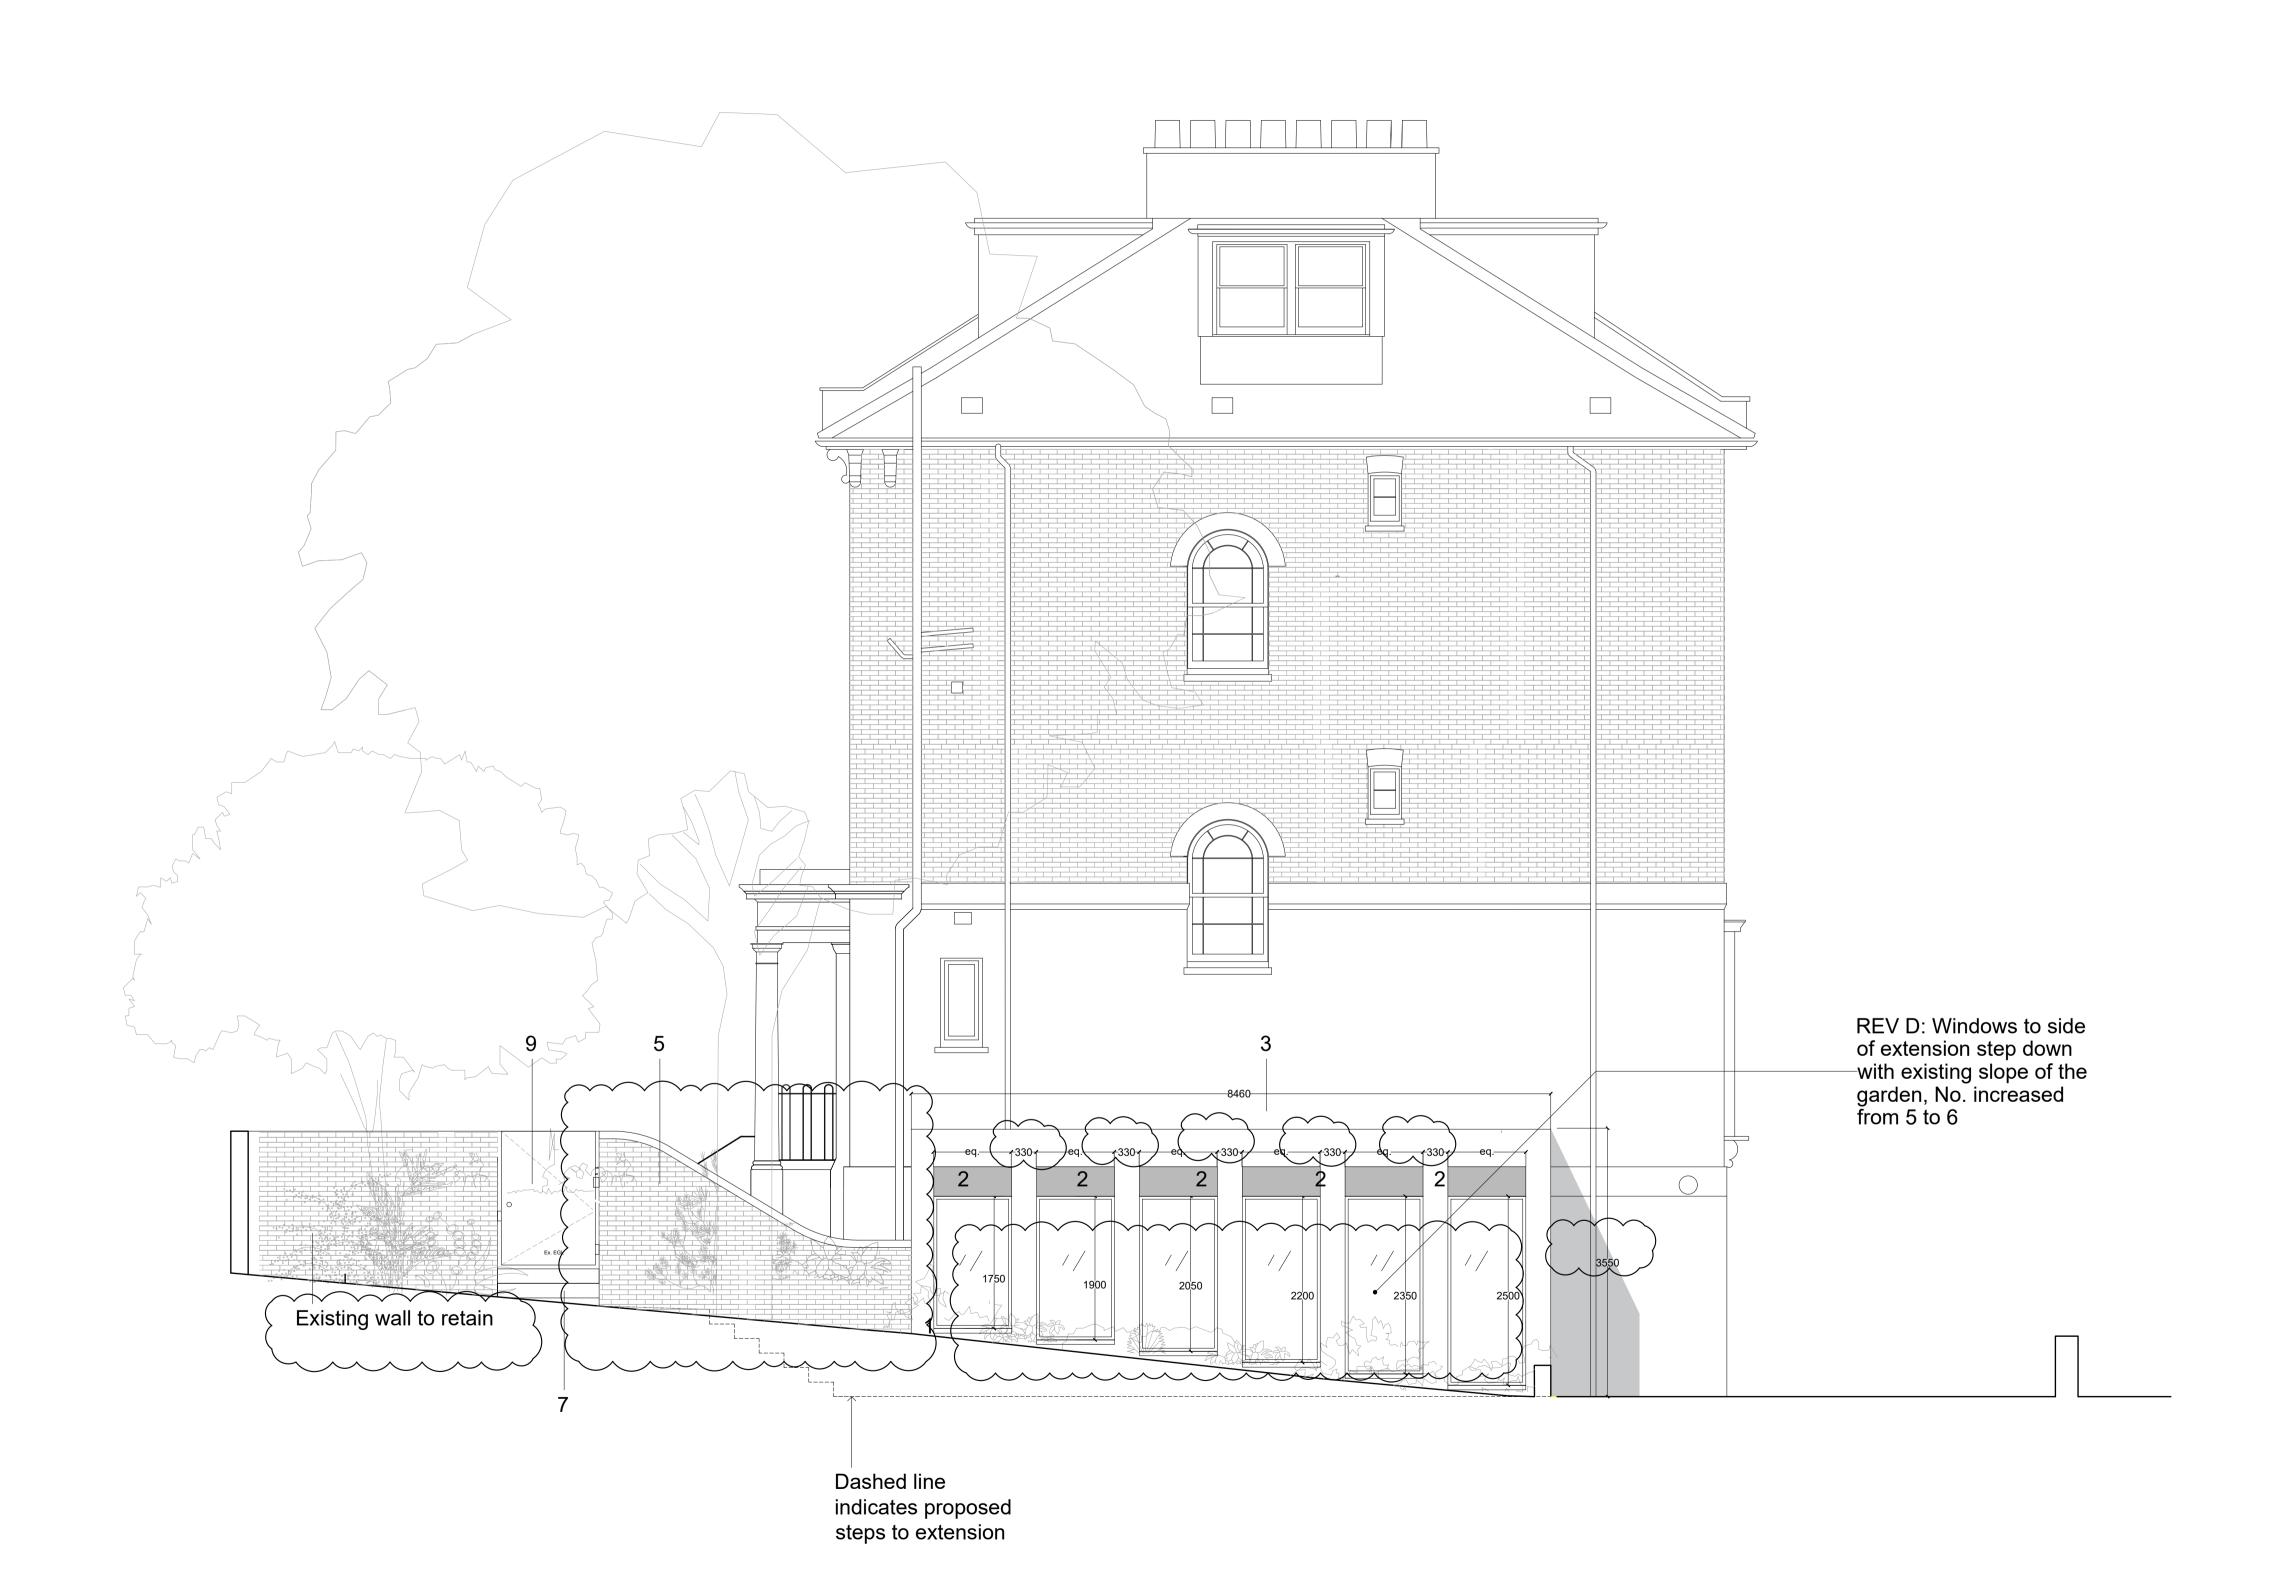

**Drawing Title** 

010\_20-11 Side Elevation

Issued

A 14/12/17 - Issued for Planning

D 11/09/18 - Rev D1, issued to Camden Council E 16/10/18 - issued to Camden council

Completion by


Scale: 1:50 @A1 1:100 @A3

**Print Size:** 

Notes:

Cannon Place Planning Application submitted to Camden Council October 2017

- 1. New plantings round extension
- 2. Double glazed fixed lights, aluminium composite frames in dark grey 3. Stucco render
- 4. Limestone lintel
- 5. Brick wall to match existing garden walls
  6. <del>Stone wall</del>
- 7. Stone steps to match existing 8. <del>Metal handrail</del>
- 9. Metal gate

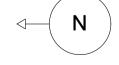

**PARTI**