



Revisions			
Rev	Description	Date	By

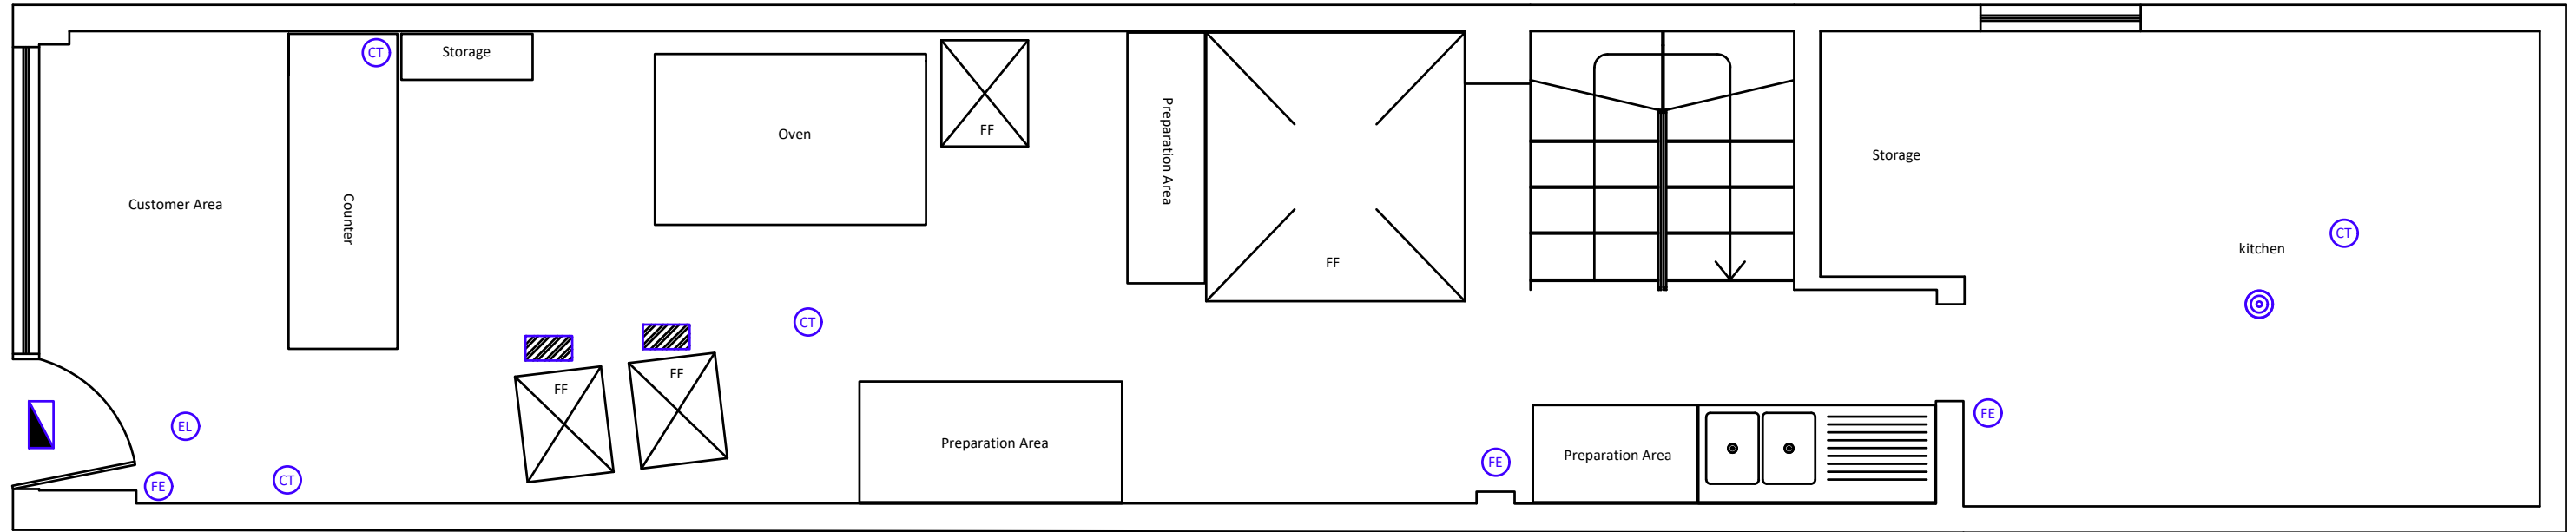

Ground Floor

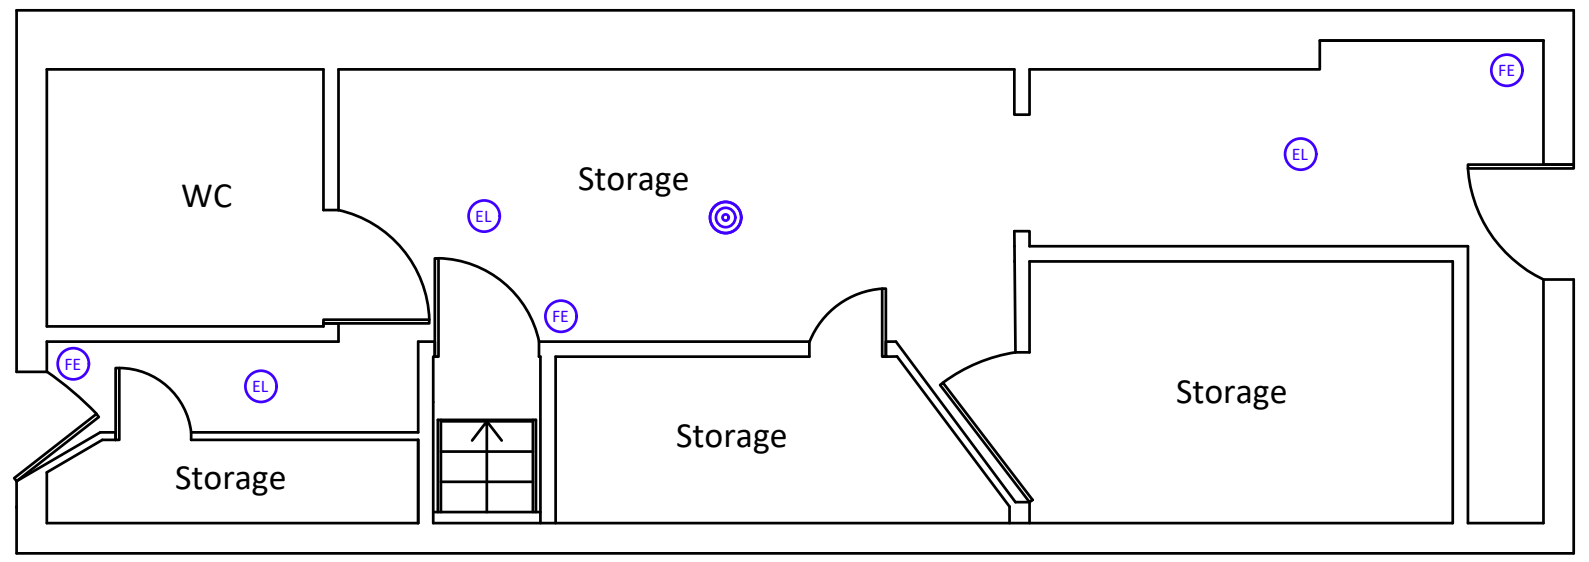

Basement

KEY

- Alcohol
- Fire Exit
- CCTV
- Emergency Light
- Smoke Detector
- Fire Extinguisher
- Alarm System Tooispec or Similar Fitted
- Shutter Provided
- CCTV Monitor For Min. 31 Days

All dimensions to be verified on site. This design and drawings together with the information contained herein are copyright and may not be reproduced in part nor whole without the prior written permission of LQQA Ltd. All images used are for illustrative purposes only and are intended to convey the concept and vision for the property. They are for guidance only, may alter as work progresses and do not necessarily represent a true and accurate depiction of the finished product.

Floor plans are intended to give a general indication of the proposed layout only. All equipment including but not limited to fire extinguishers and emergency lighting are the recommended locations only, the Client is responsible to ensure they are located & installed in accordance with regulation. All images and dimensions are not intended to form part of any contract or warranty. All interested parties must themselves verify their accuracy.

Area	sq ft	sqm

Westminster Business Centre
Printing House Lane
Hayes
UB3 1AP
W: lqaa.co.uk E: info@lqaa.co.uk
T: 020 8123 690 M: 0750 222 4452

Client:
Tops Pizza
81 Fortress Road
London
NW5 1AG

Title: 81 Fortress Road, London	
Drawn By: RS	Date: 12 May 2018
Scale: 1:50 @ A3	Drawing No.: 001