
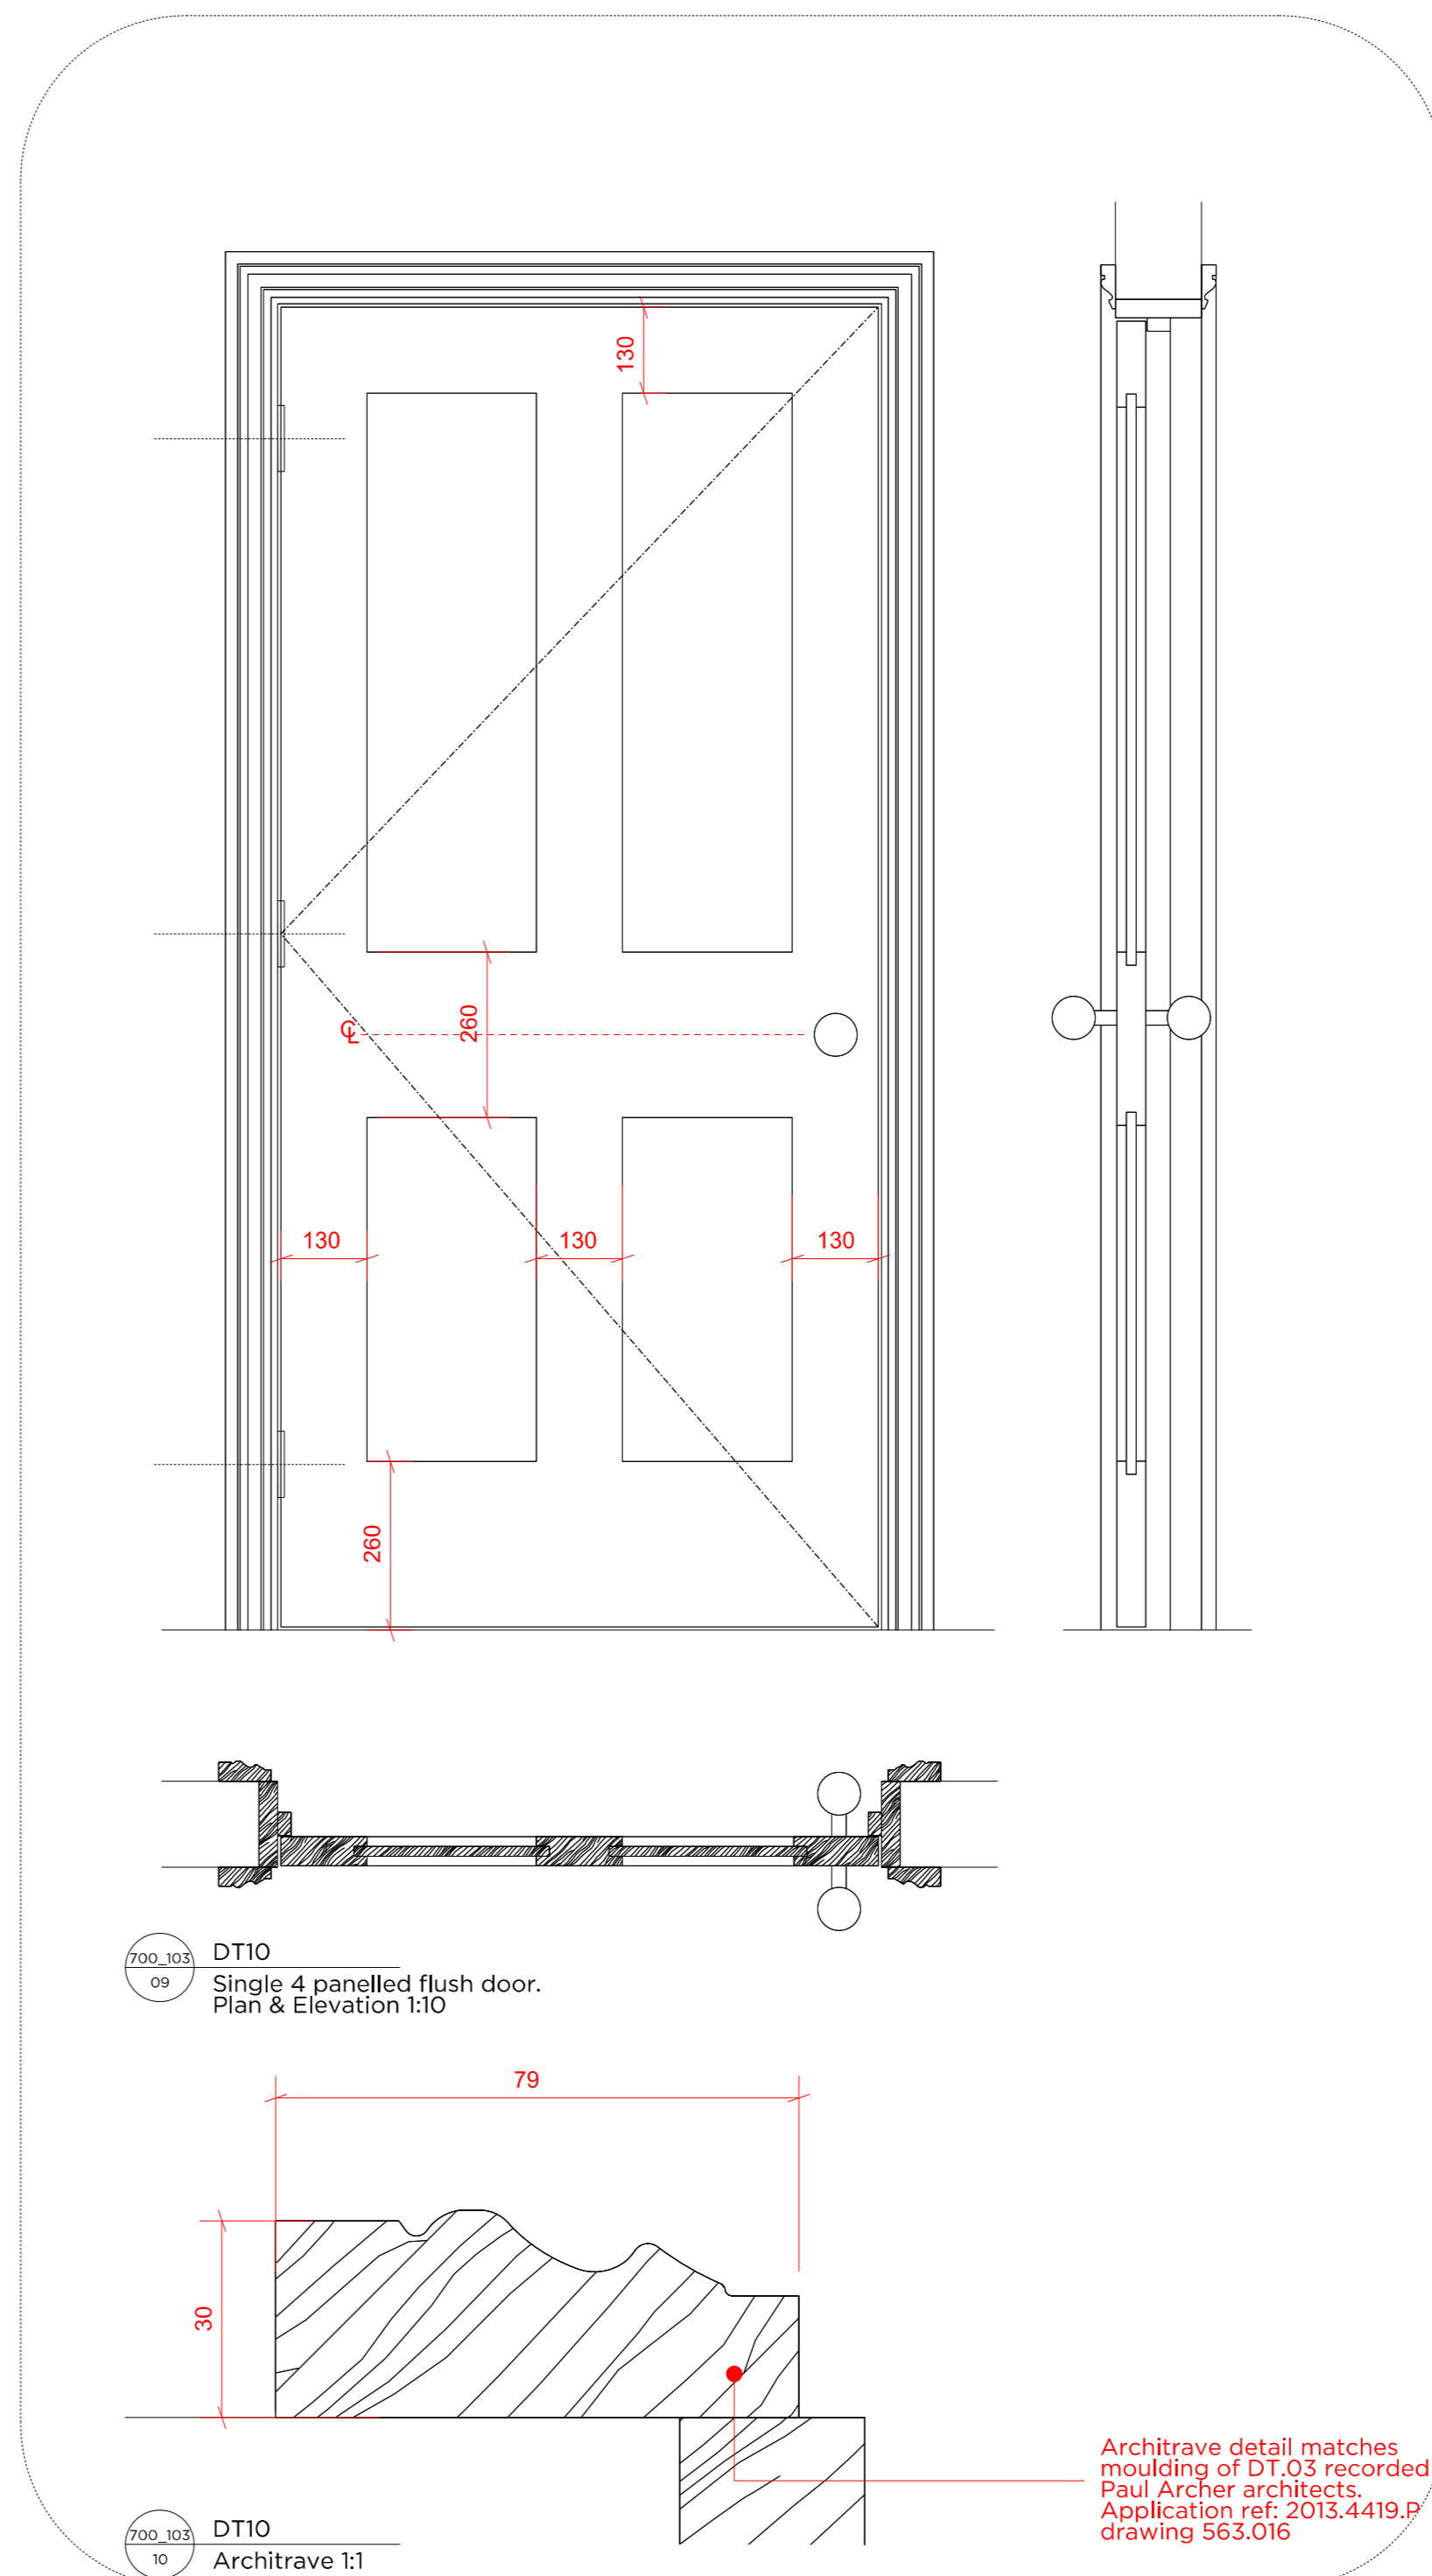
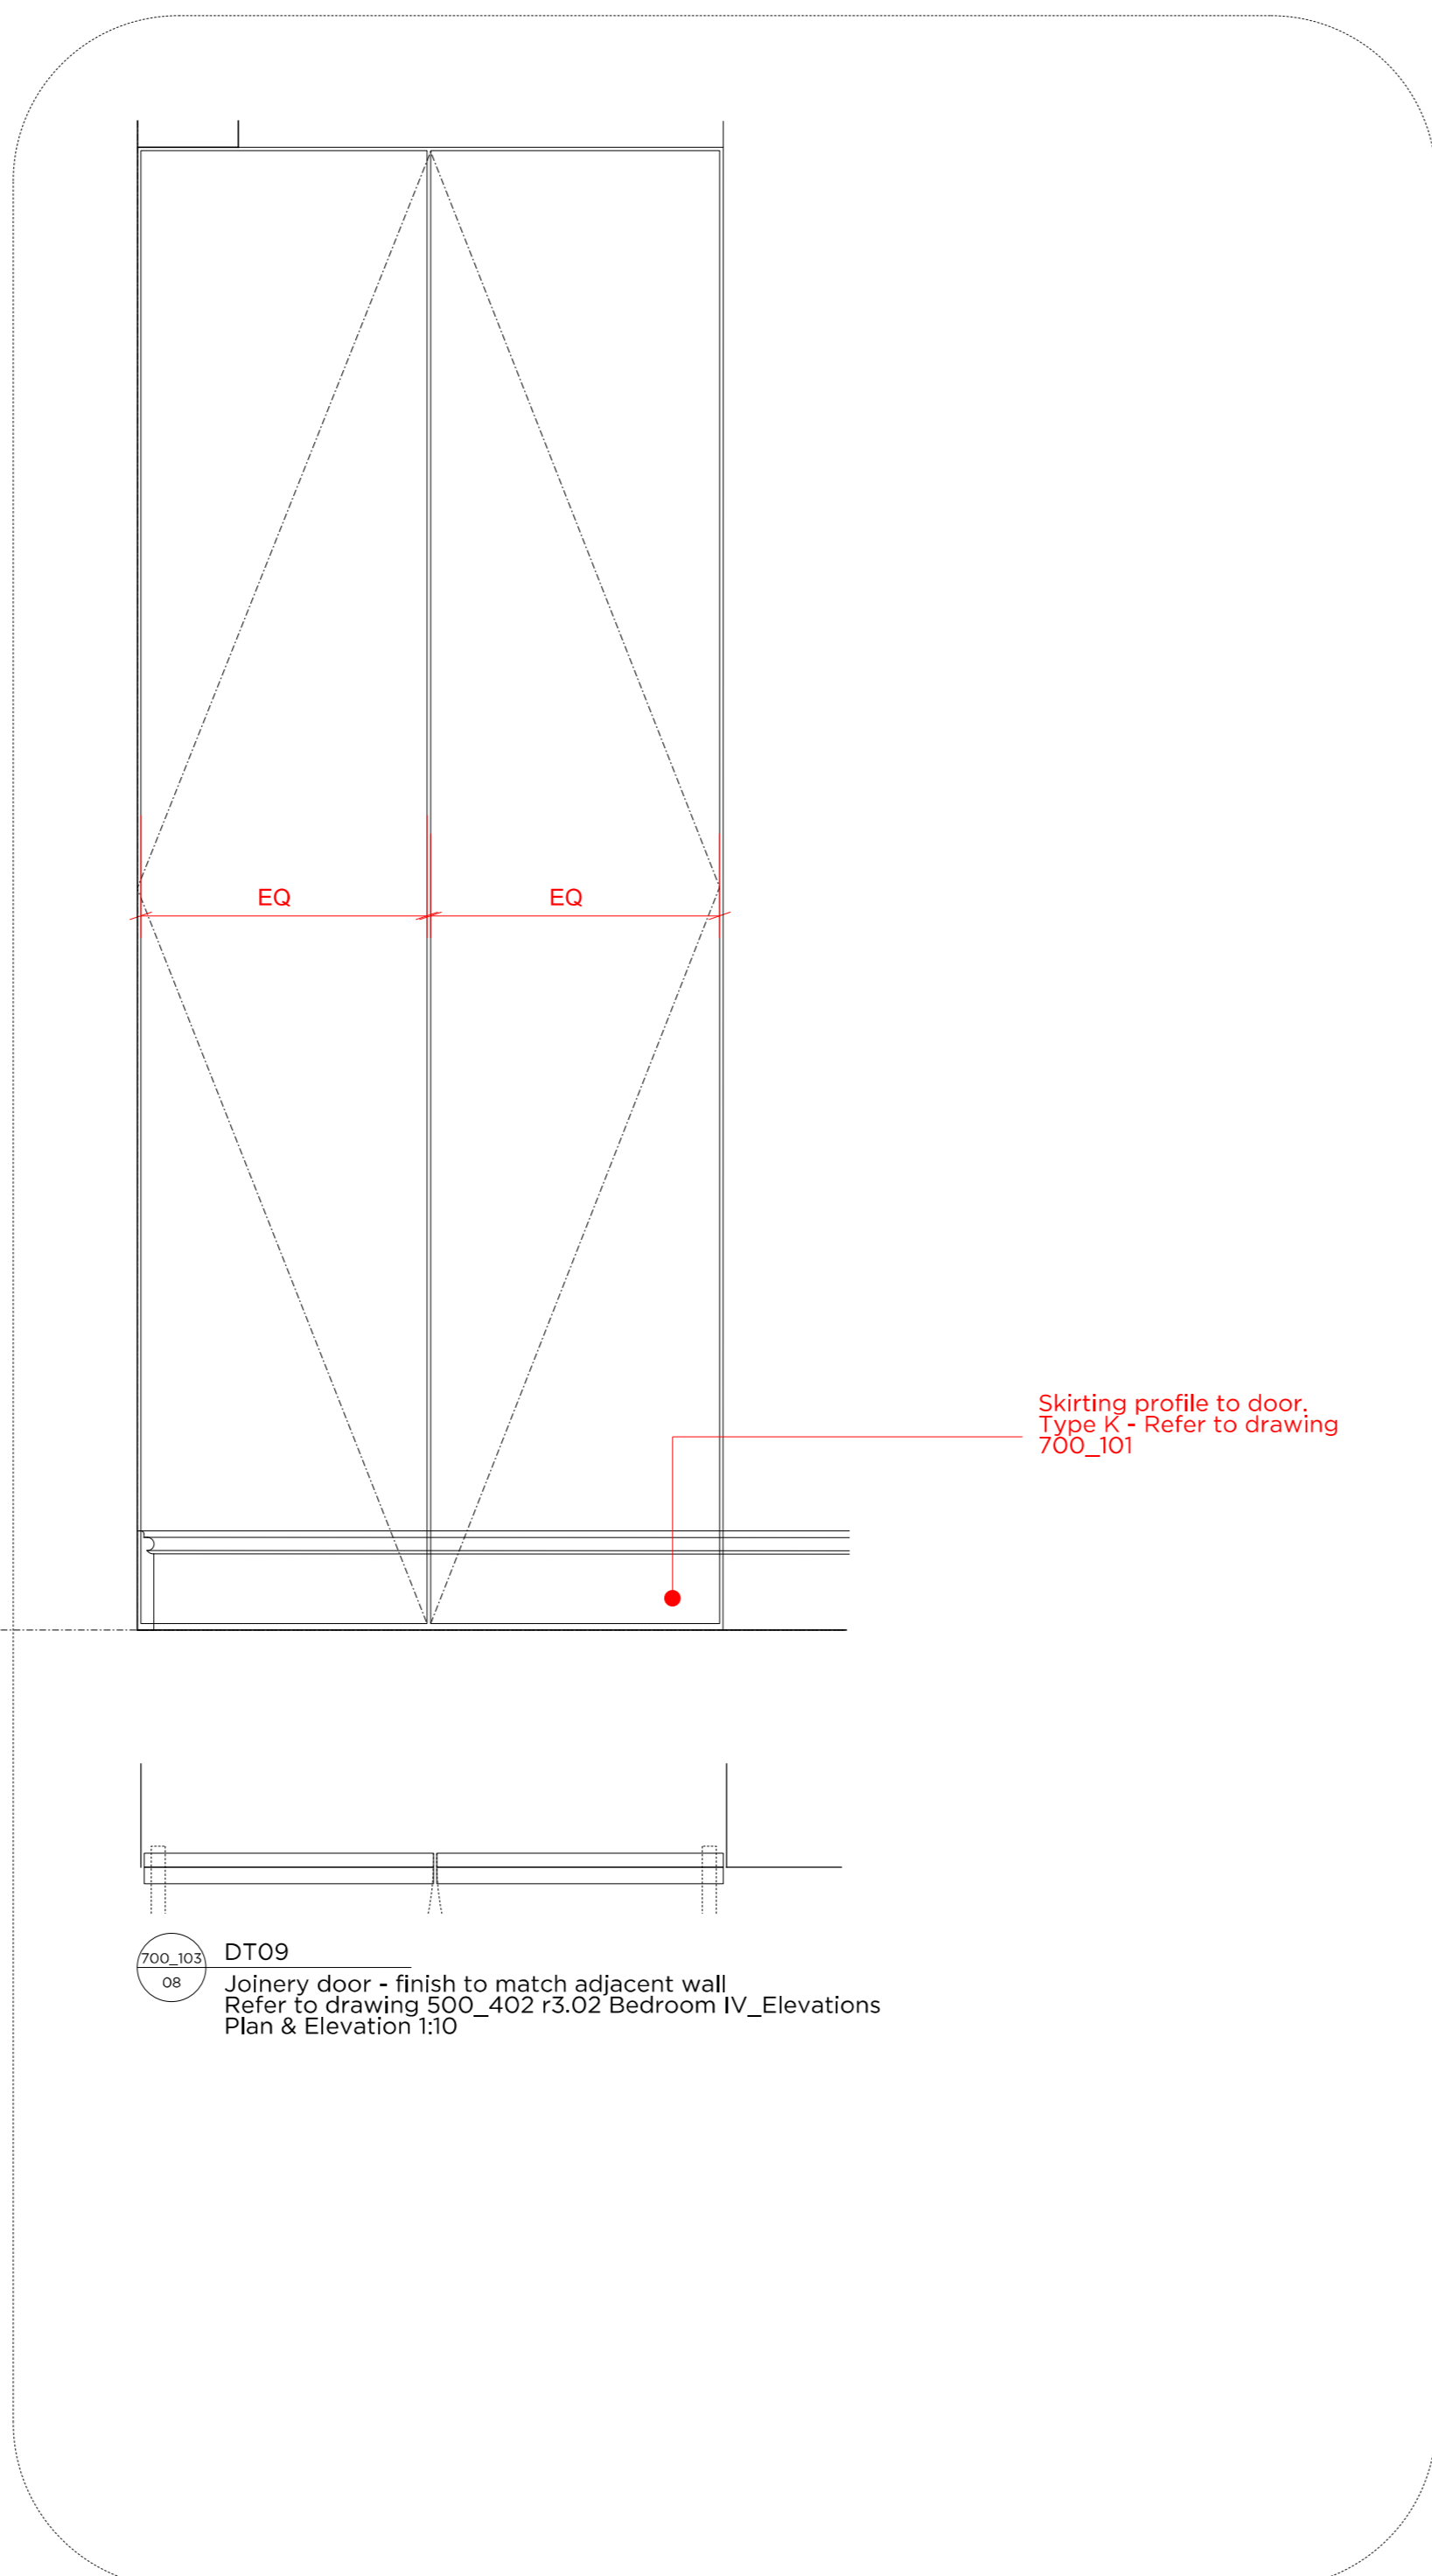
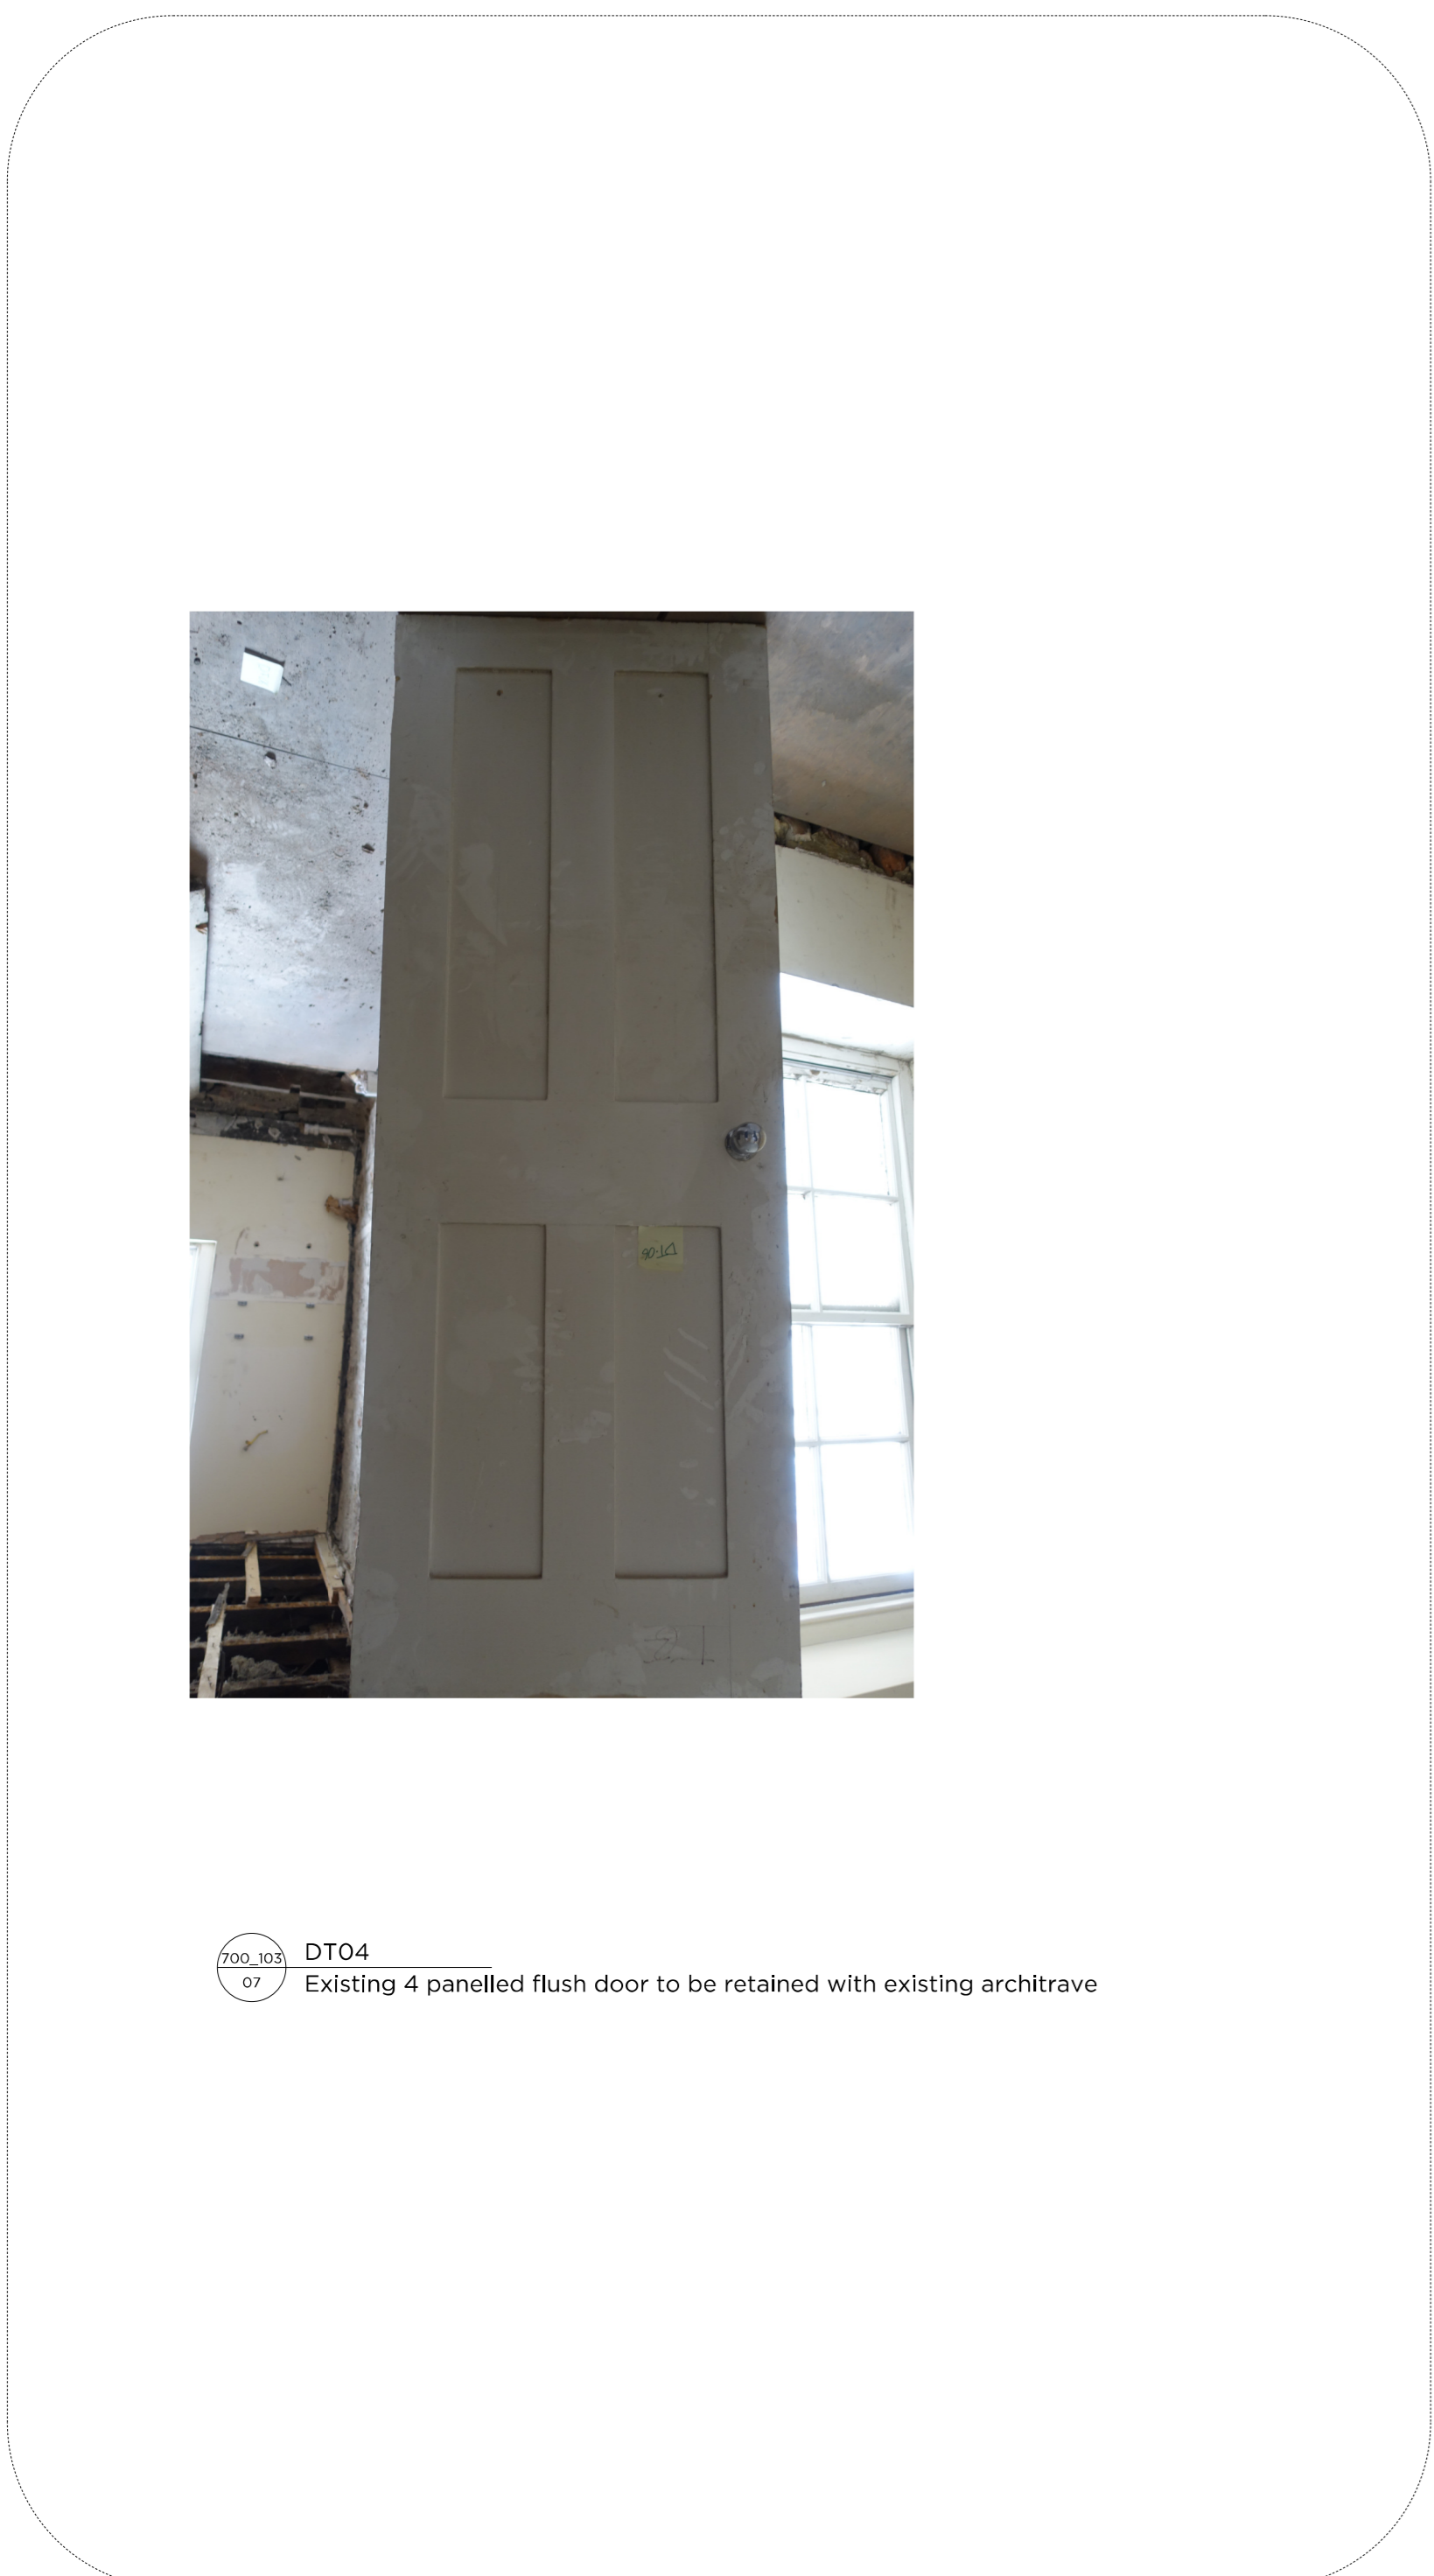
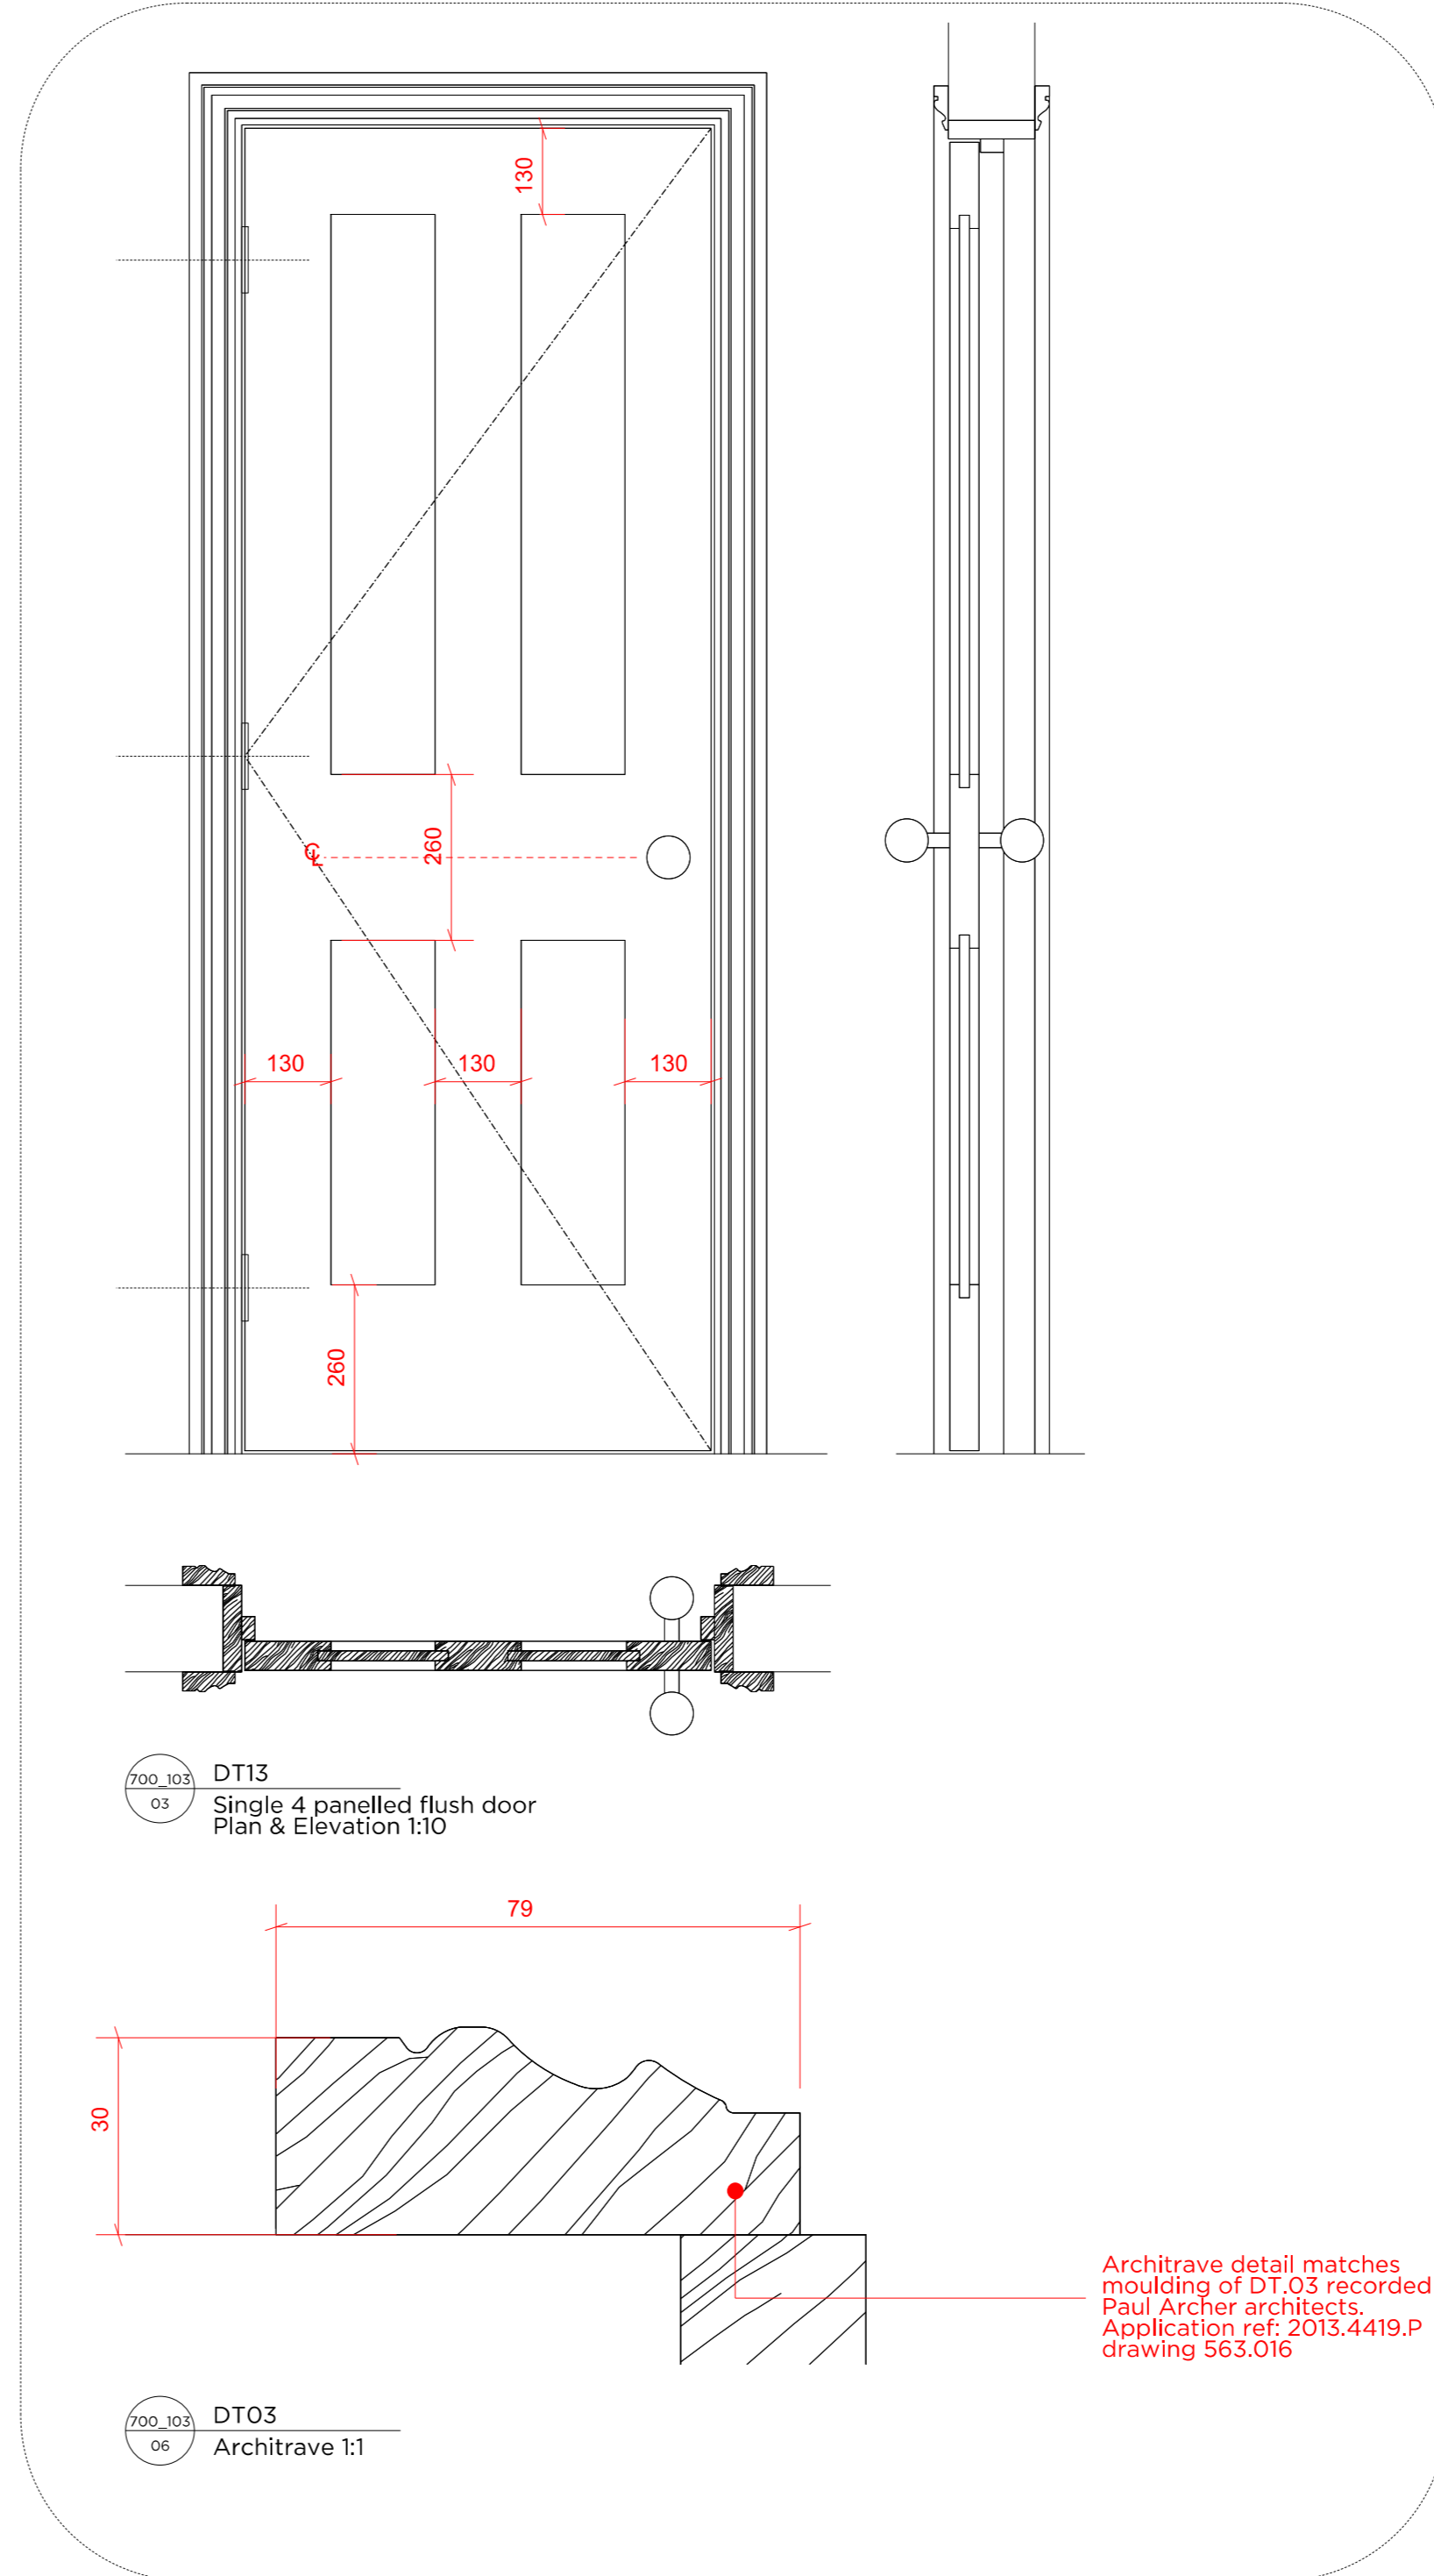
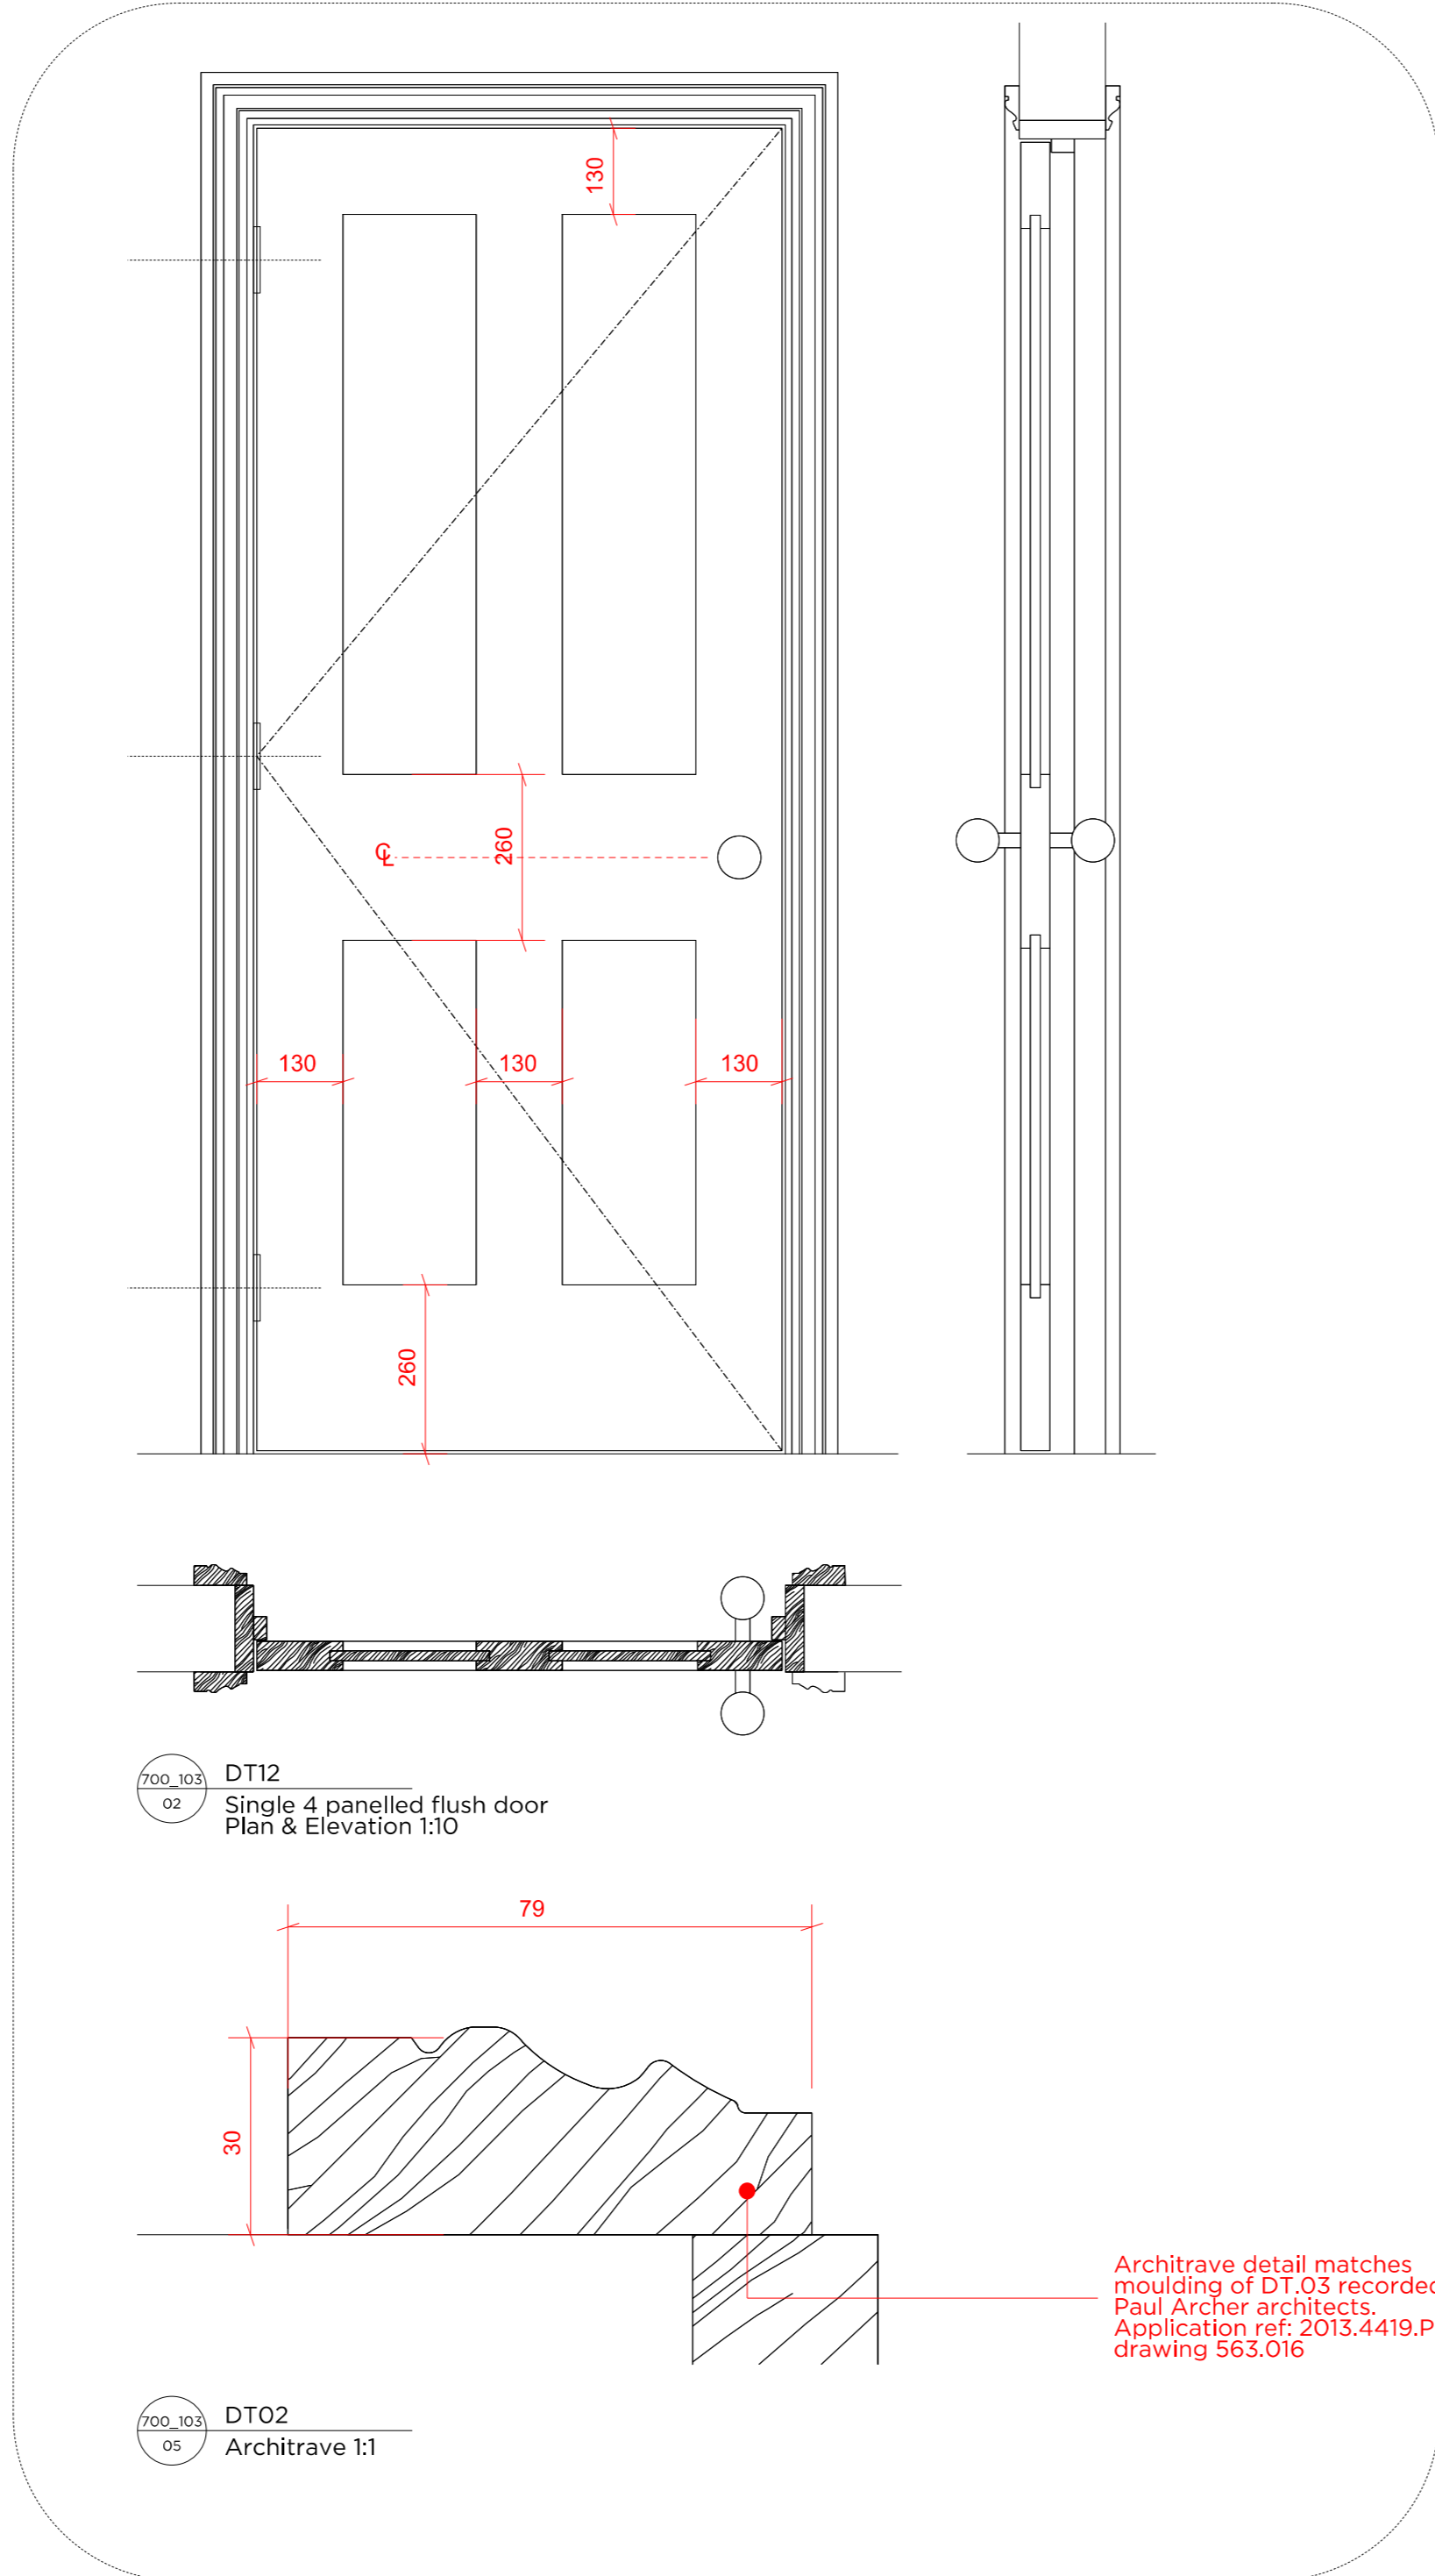


REFER TO 800\_101  
DOOR SCHEDULE

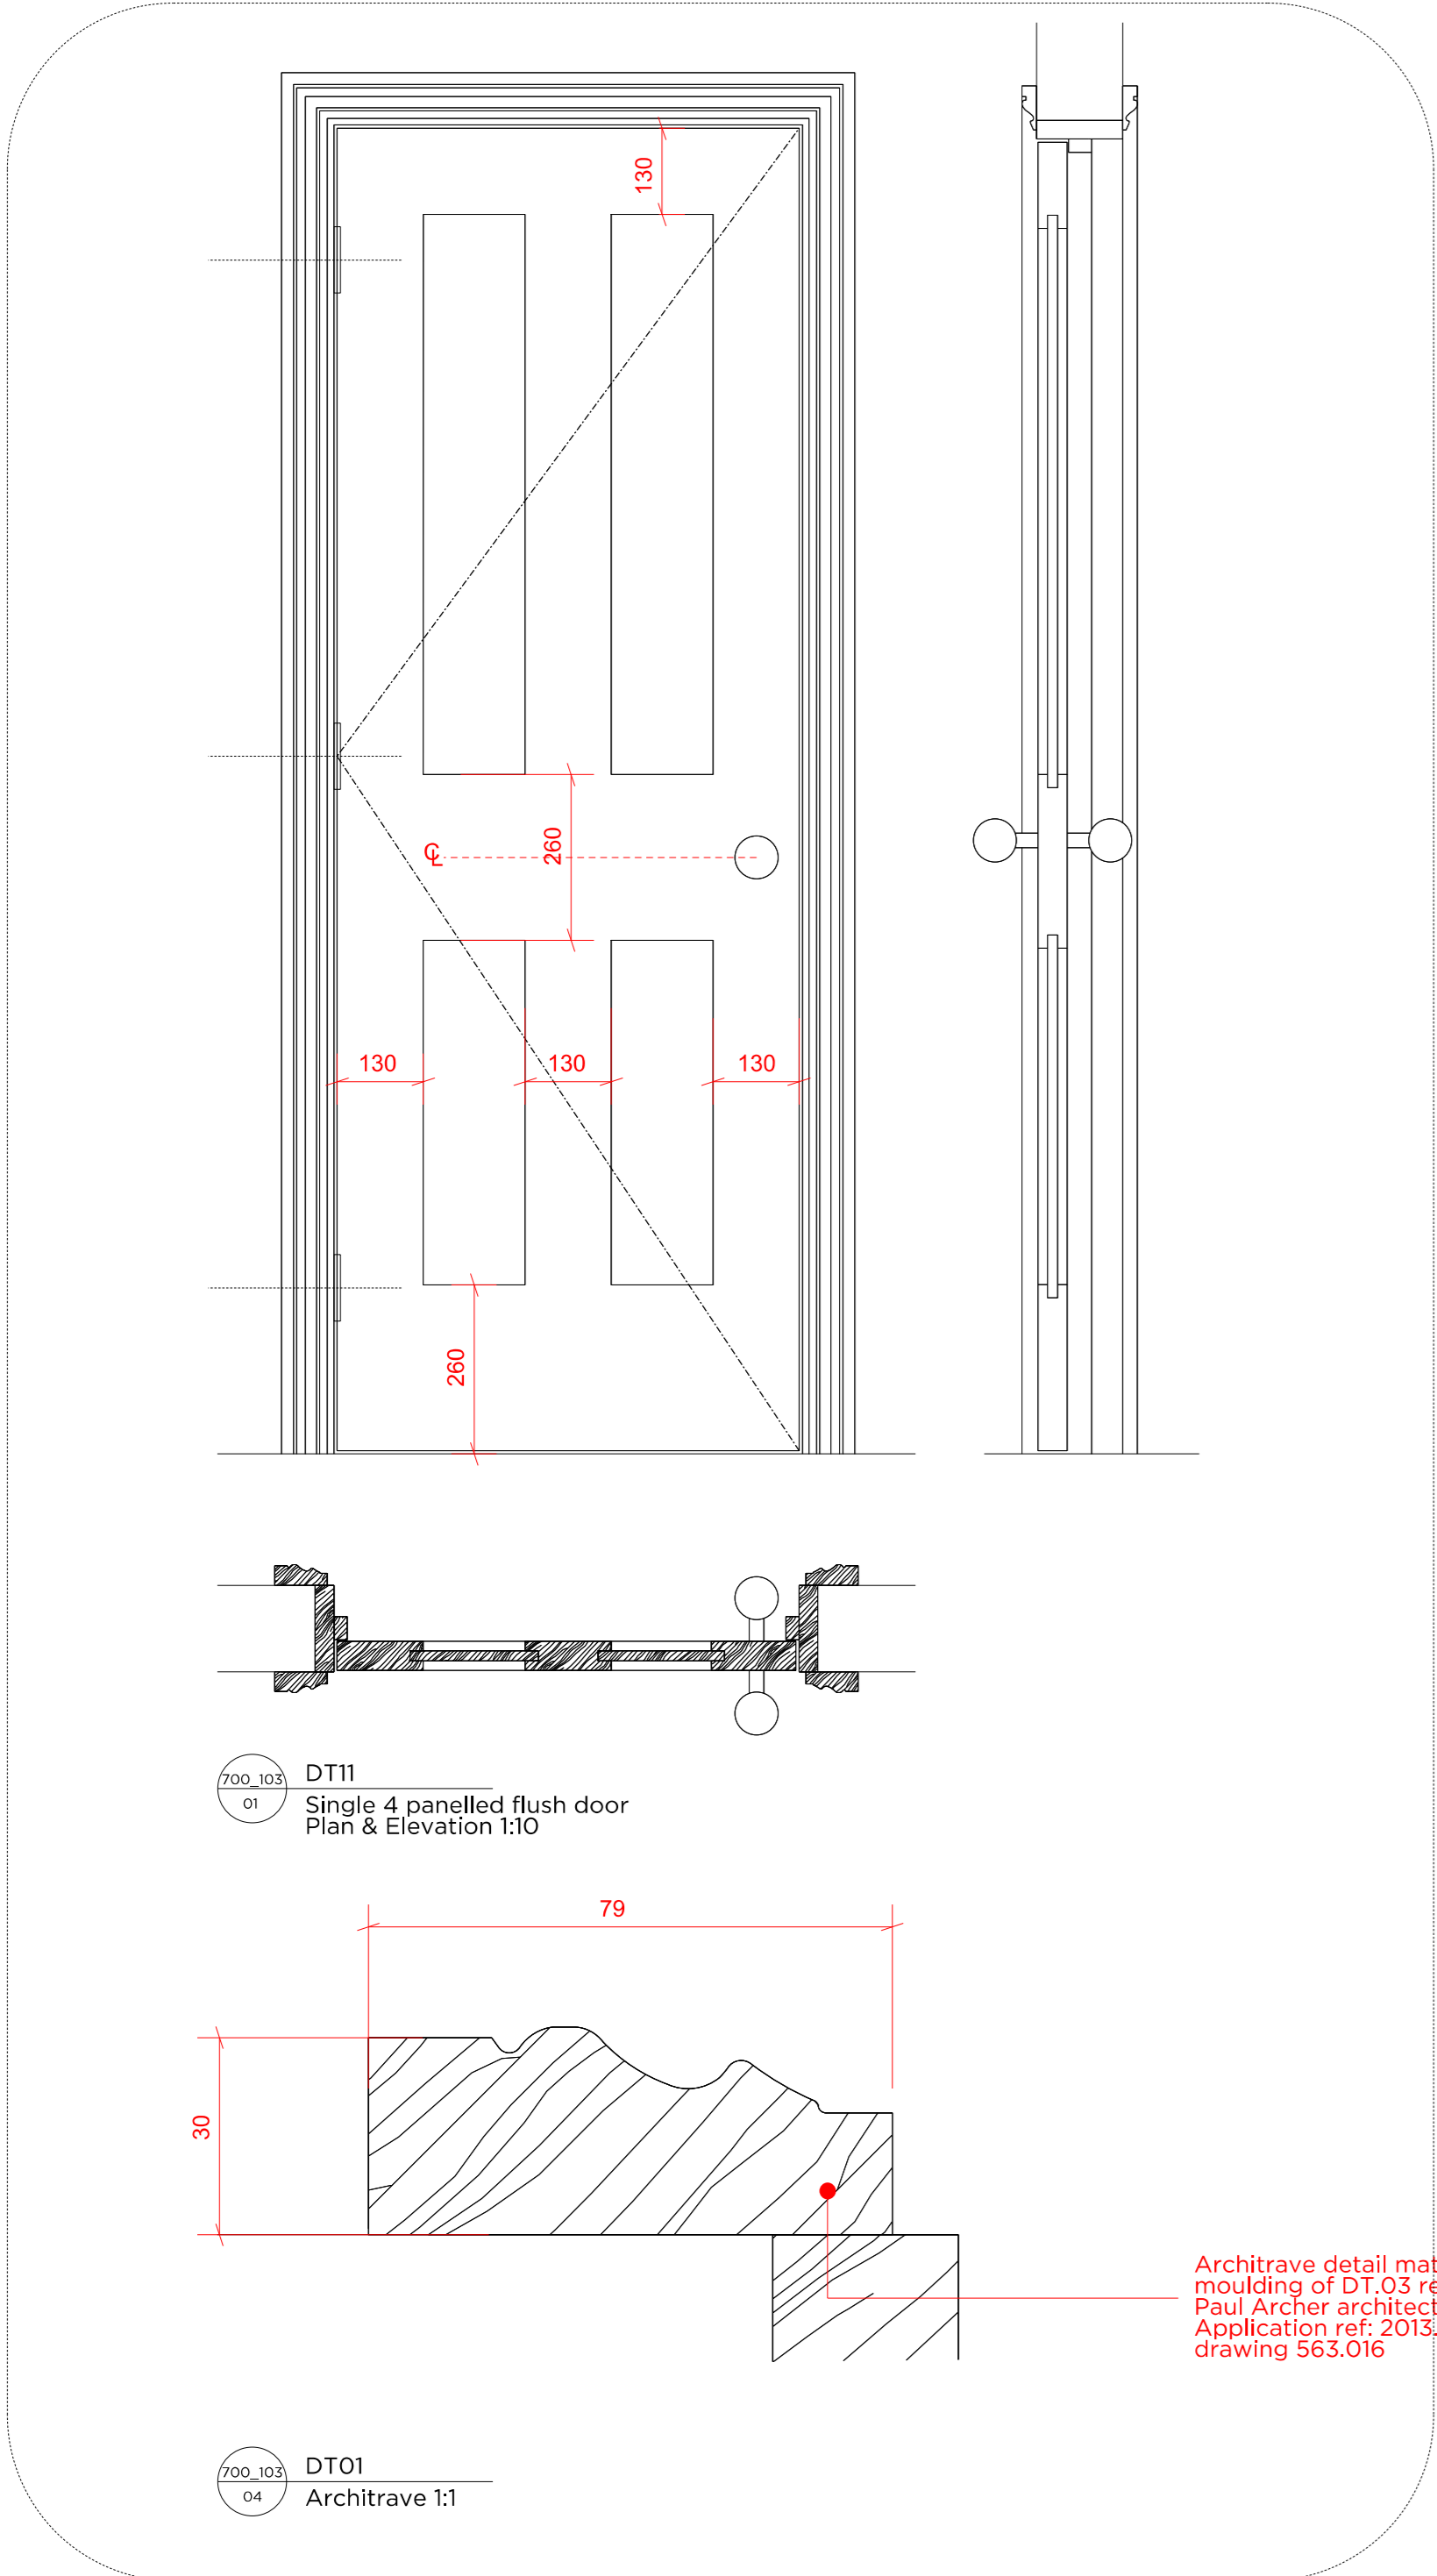

Rev A 18.10.18 Issued for Planning  
Rev - 09.06.18 Issued for Planning

# PLANNING

Project No. 17103  
Client GFZ Investments Ltd.  
Date January 2018  
Scale AS NOTED  
Project 34 Great James Street  
Drawing Title Proposed Door Types & Architrave Details  
Third Floor  
Drawing No. 700\_103 Rev. A  
Drawn TMC Approved MW Signed



66-68 Margaret Street, WTM 858 T. 020 7589 9336 www.mwo.co.uk  
Copyright Marek Wojciechowski Architects. No liability is accepted for the drawing. The drawing should not be used to calculate areas for the purposes of valuation. All dimensions to be checked on site by the contractor and such dimensions to be reported to the architect. All work should comply with applicable building regulations. All dimensions, drawings, drawings, errors and omissions to be reported to the architect.