


KEY PLAN

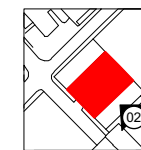

NOTES

- Do not scale from this drawing.



12/10/18 Issued for Planning  
REV DATE FOR



David Kohn Architects

Bedford House  
125-133 Camden High Street  
London NW1 7JR

+44(0)20 7424 8596  
info@davidkohn.co.uk

www.davidkohn.co.uk

PROJECT  
Smart's Place

PROJECT ADDRESS  
8 Smart's Place  
London  
WC2B 5LW

CLIENT  
Crispin Kelly

RIBA Plan of Work  
Stage 3


DRAWING TITLE  
Existing South East Elevation

DRAWING NUMBER  
221-ZZ-PL05-03

REVISION DATE  
- 12/10/18

ISSUE DRAWN BY  
Planning JL

SCALE CHECKED BY  
1: 50 @ A1 JD  
1: 100 @ A3

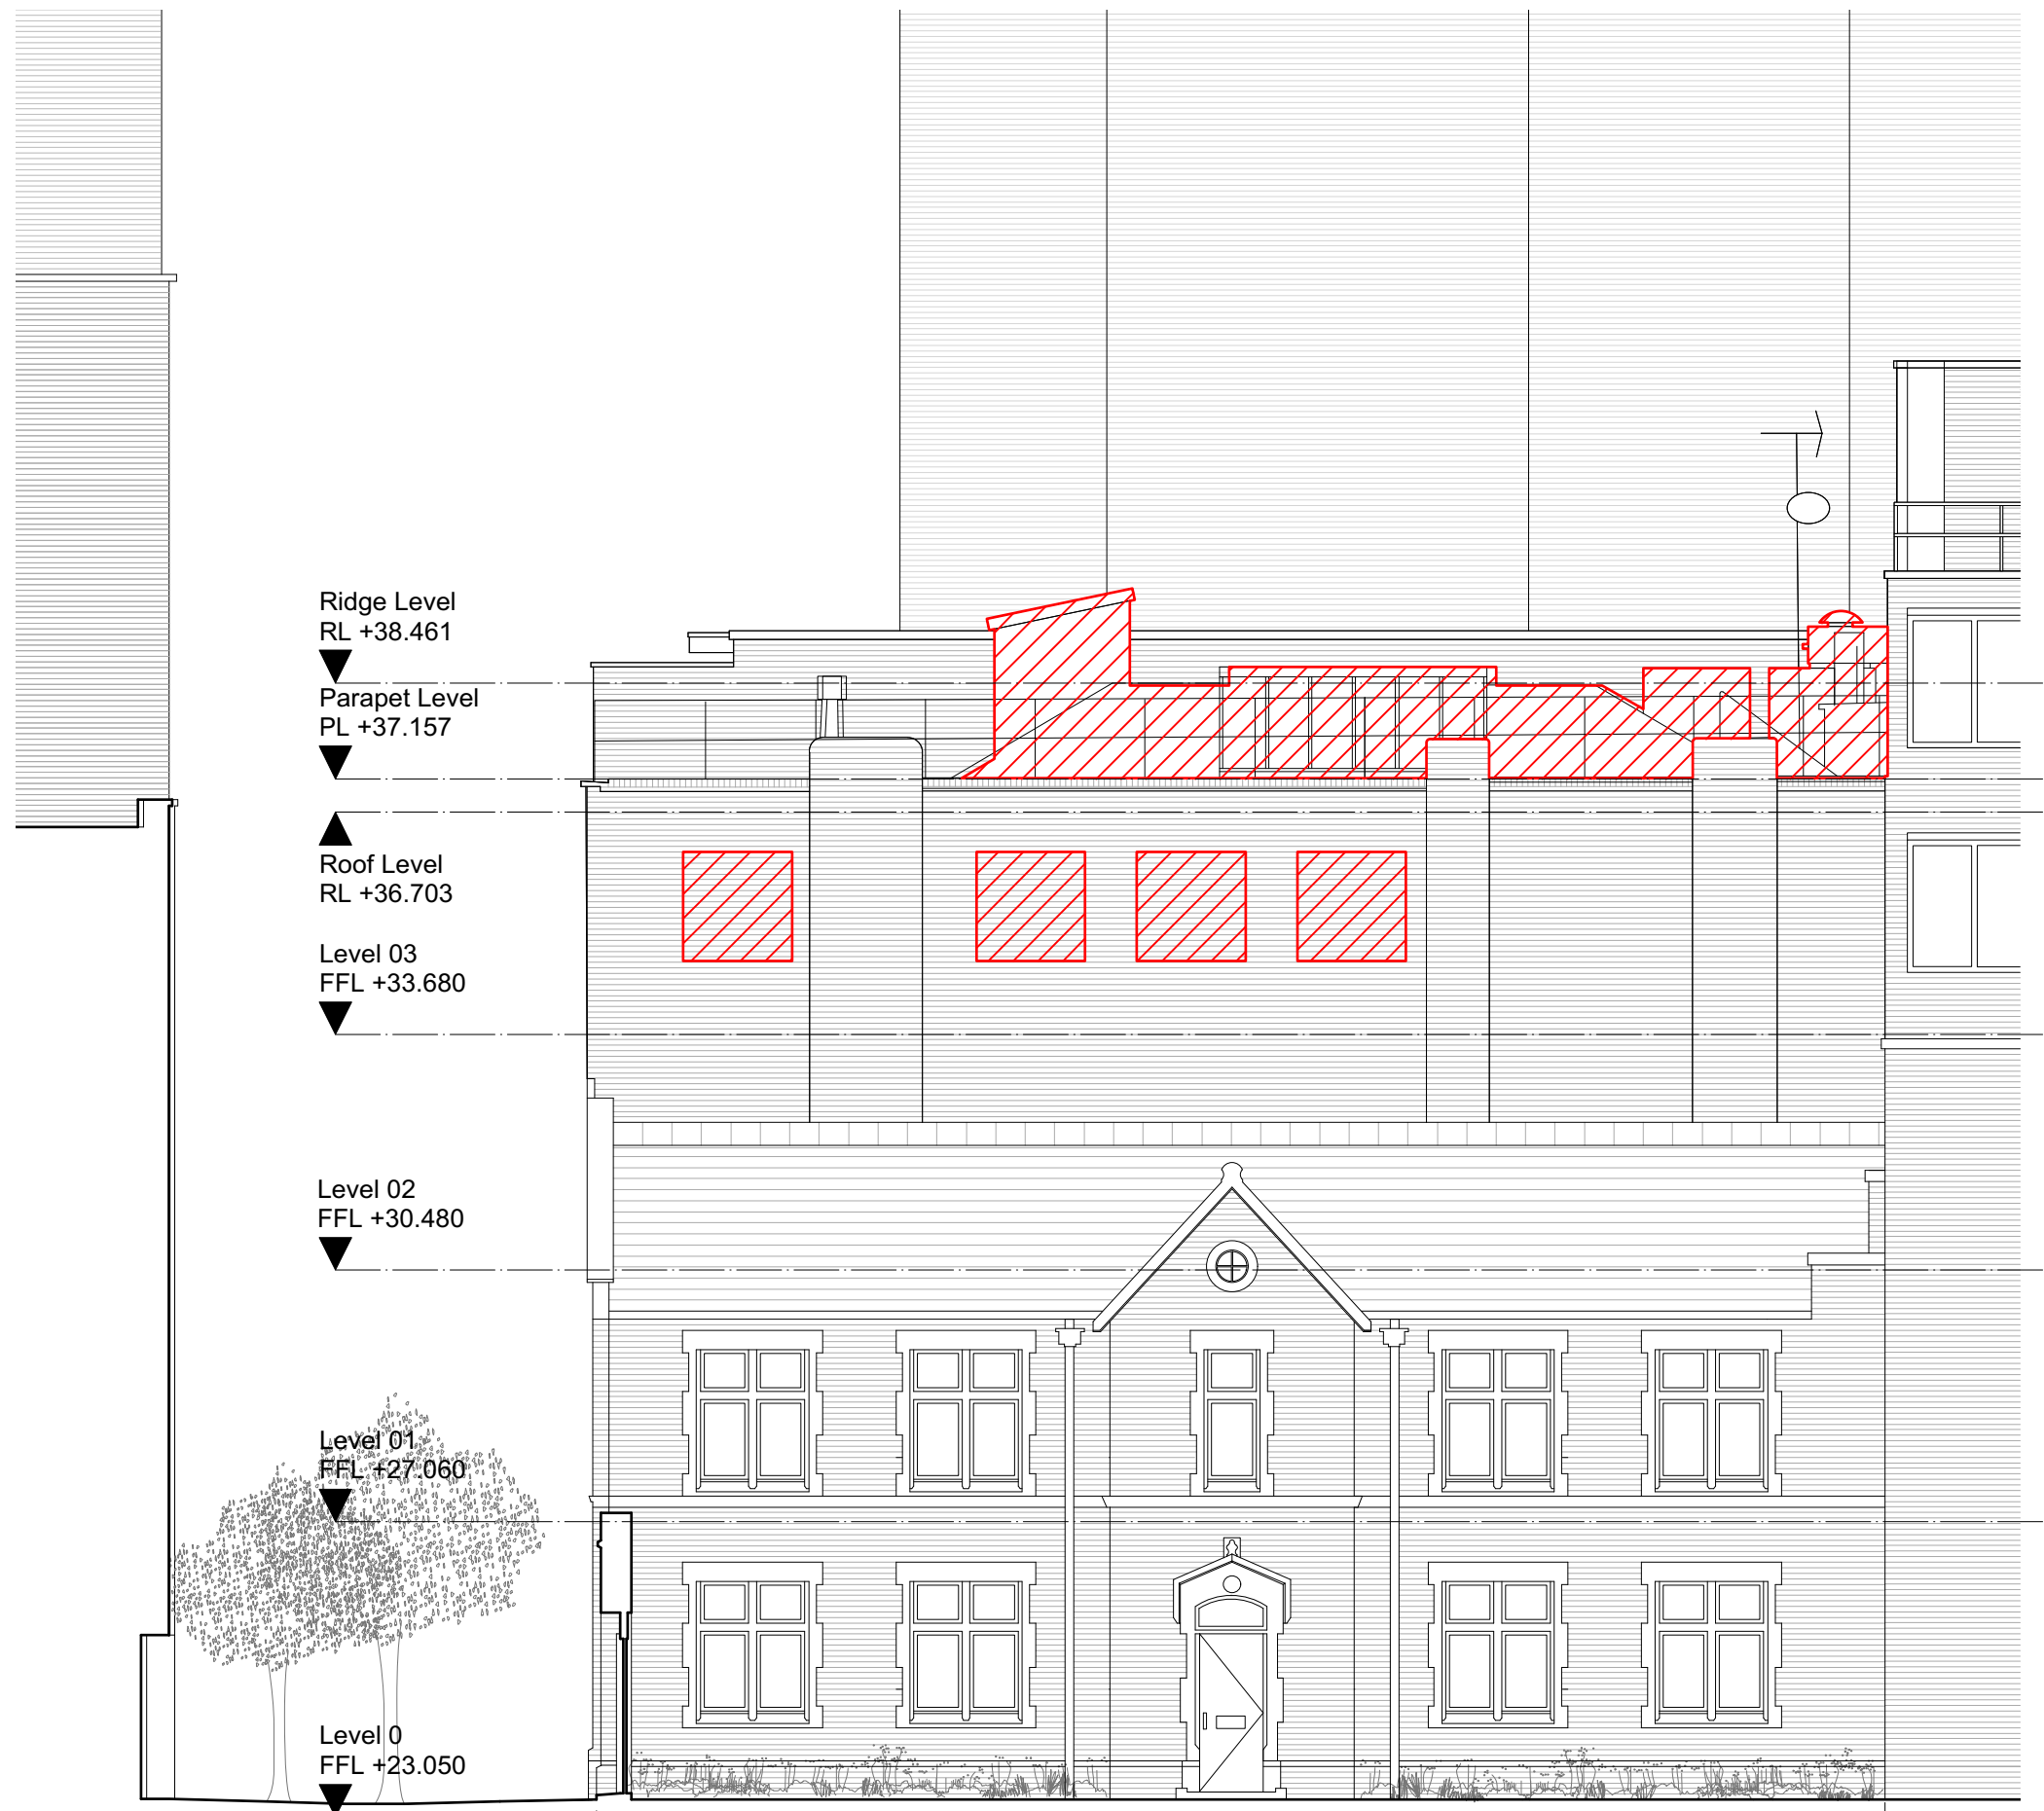

16 Stukeley Street

Smart's Place

17a Macklin Street

22  
Stukeley  
Street

0 1 2 5m