


KEY PLAN

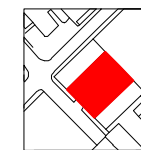

NOTES

- Do not scale from this drawing.

- - - Site boundary

Demolition

- 12/10/18 Issued for Planning
REV DATE FOR



David Kohn Architects

Bedford House
125-133 Camden High Street
London NW1 7JR

+44(0)20 7424 8596
info@davidkohn.co.uk

www.davidkohn.co.uk

PROJECT
Smart's Place

PROJECT ADDRESS
8 Smart's Place
London
WC2B 5LW

CLIENT
Crispin Kelly

RIBA Plan of Work
Stage 3


DRAWING TITLE
Existing Floor plan -
Level 00 - Demolition

DRAWING NUMBER
221-ZZ-PL02-02


REVISION DATE
- 12/10/18

ISSUE DRAWN BY
Planning JL

SCALE CHECKED BY
1:50 @ A1 JD
1:100 @ A3

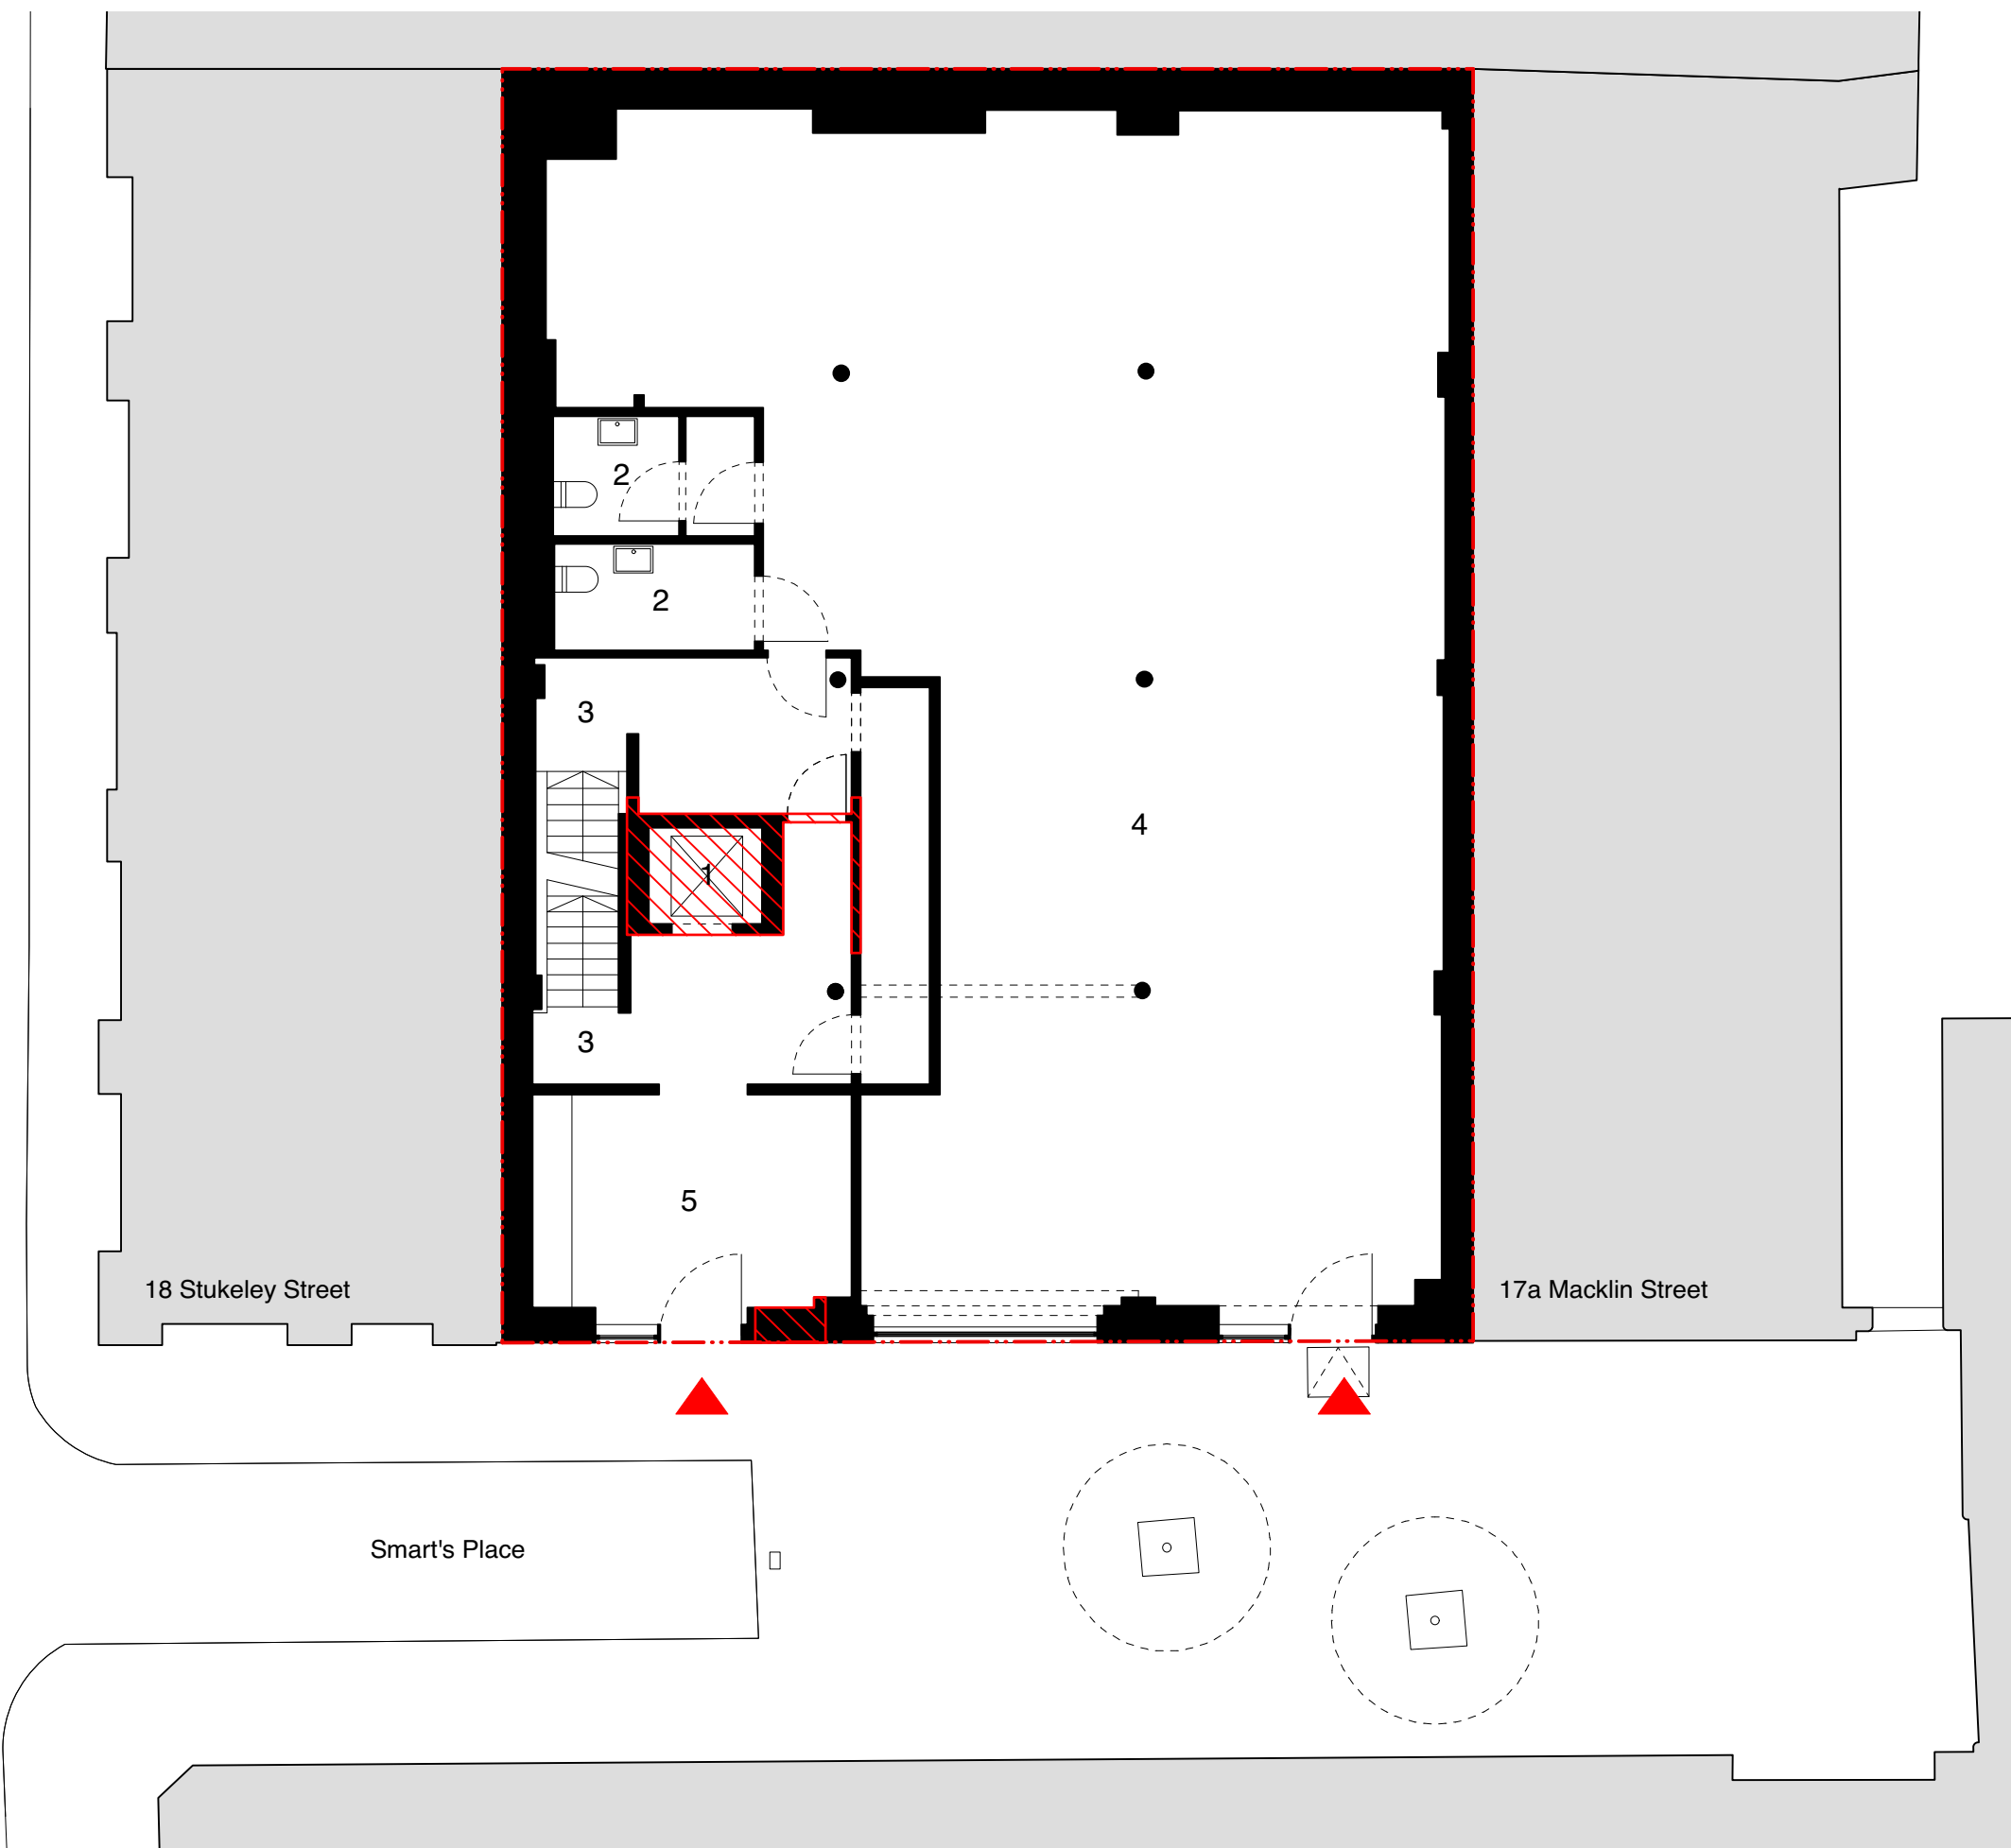

- 1 Lift
- 2 Toilet
- 3 Stairs
- 4 Office
- 5 Entrance Lobby

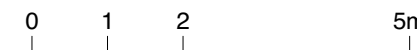

Stukeley Street

18 Stukeley Street

17a Macklin Street

Smart's Place