



EXISTING REAR NORTH - EAST ELEVATION

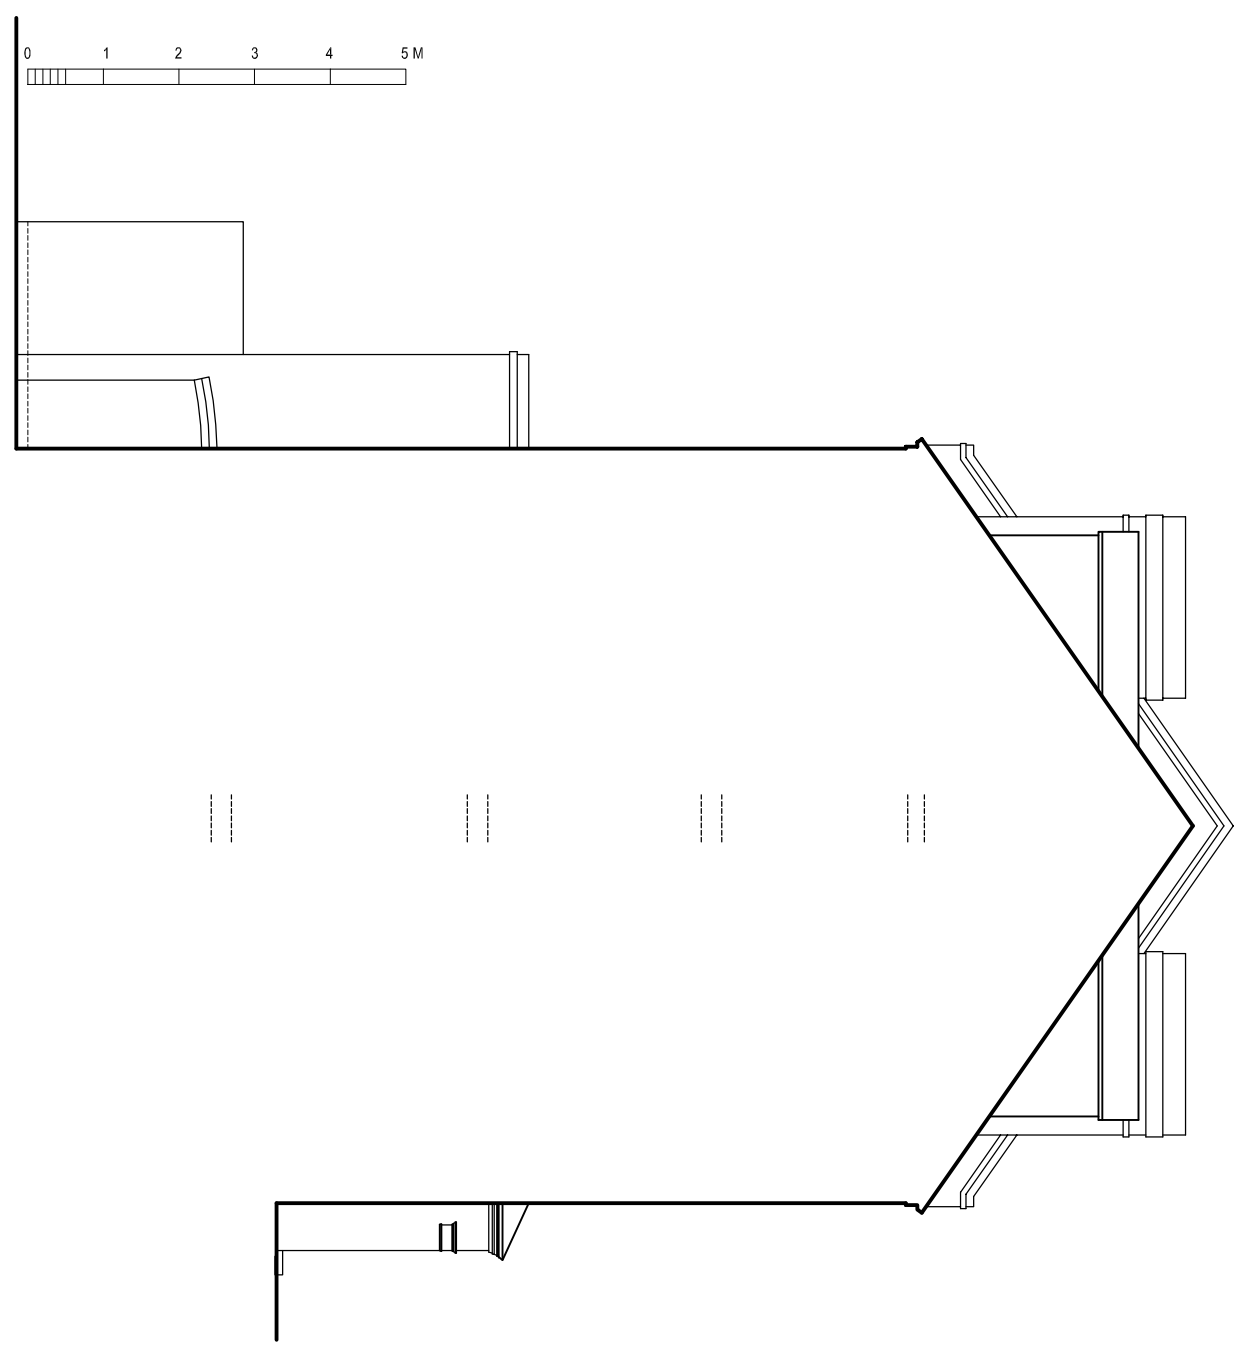

EXISTING SIDE NORTH - WEST ELEVATION

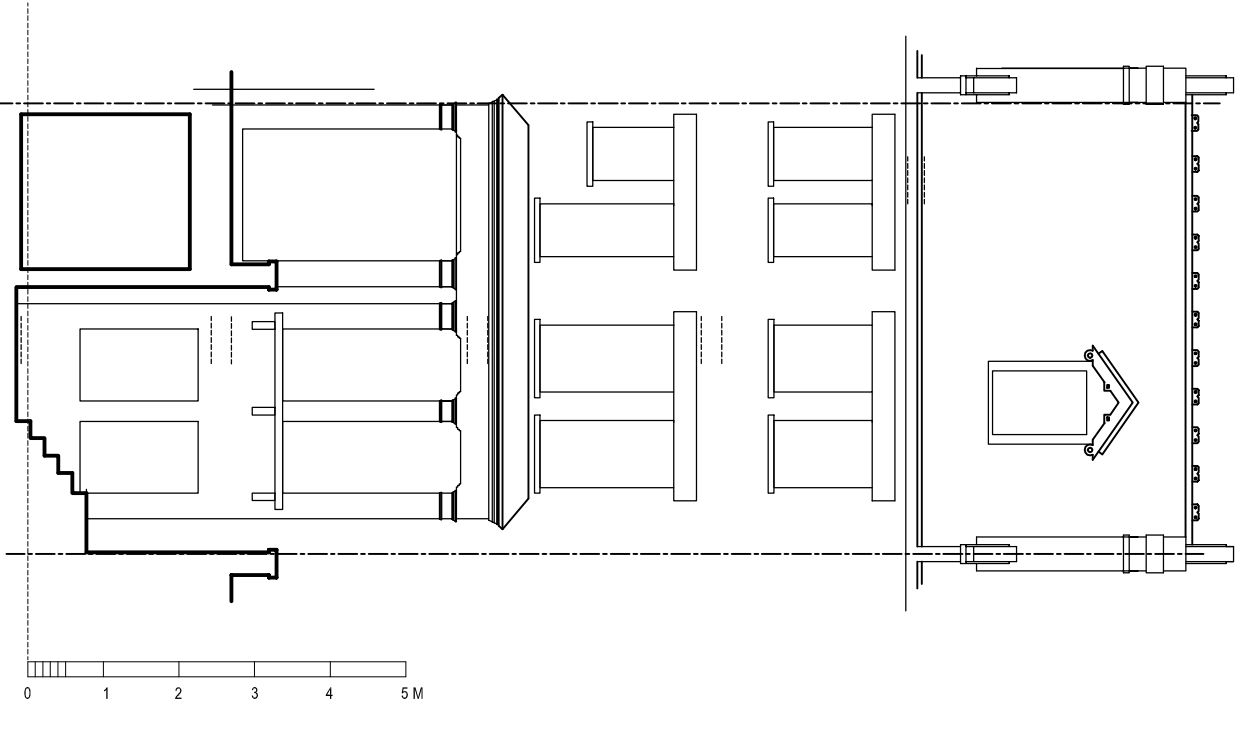


EXISTING FRONT SOUTH - WEST ELEVATION

PLANNING

Planning and Building Regulations Design Consultants
 Architectural Technologists
 Local Authorities Planning Agent Group Member
 Local Authorities Building Control Partner Member
 Planning Portal Professional Status
 Landmark and Pre-empt Member
 Planning Appeal Consultants

www.cadmonkies.co.uk
cadmonkies@btconnect.com
01280 - 70 44 44

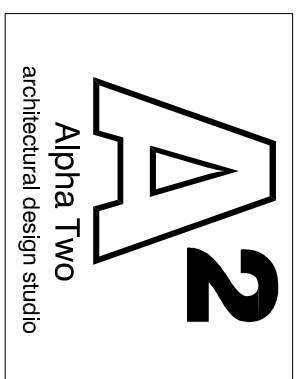

Head Office : The Beathouse, 19 Westminster Court,
 BRACKLEY, Northants, NN13 7ED
 London Office : Studio 82, Headcorn Road,
 Thornton Heath, London, CR7 8JQ
 Cadmonkies Studio 22 Casha Yard,
 Richmond, LONDON, TW10 6TF


CLIENT: Mrs G Upton
ADDRESS: 103 Brigadier Hill,
 Enfield, EN2 0NL
CONTACT: Mrs G Upton
SITE: Raised Ground - Flat A
 32 Primrose Gardens
 LONDON, NW3 4TN

SCHEME: Proposed Single Storey Rear Extension
 with Access to Garden & Associated
 Internal and External Works.


DRAWING TITLE: Existing Plans

DATE: October 2018
SCALE: 1:100
DRAWN: david berious
REV: 2


DRAWING No: P/18/310/002

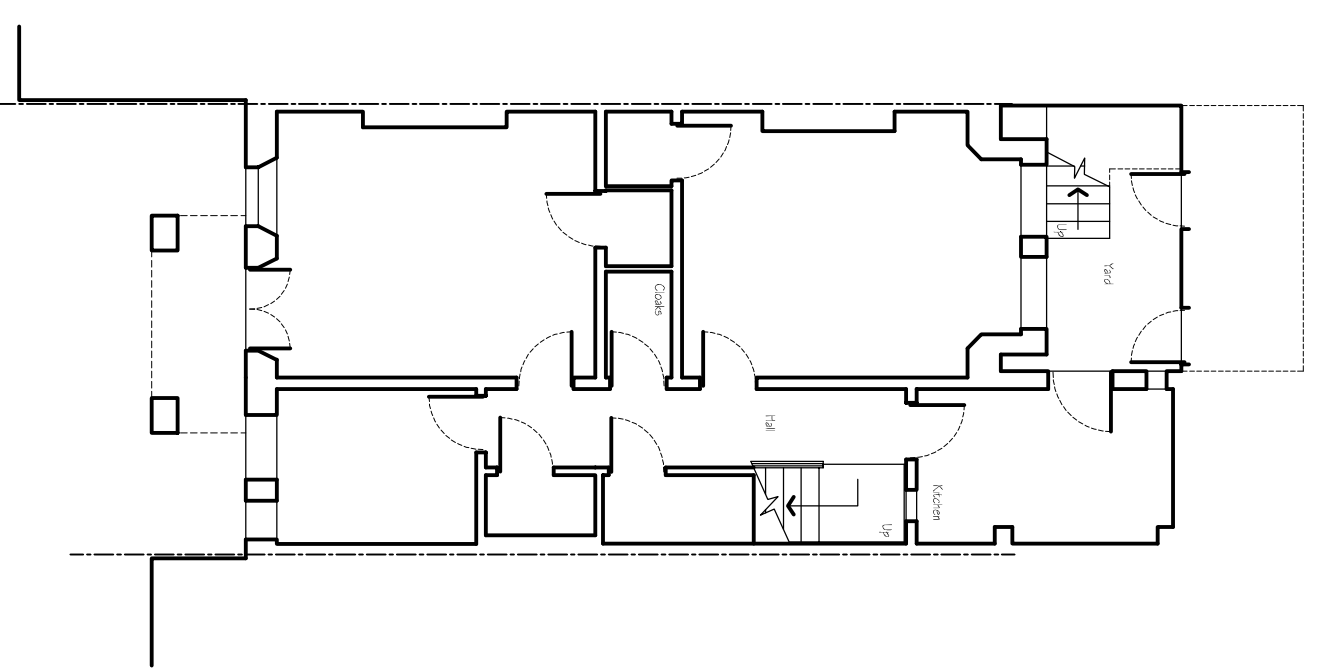

EXISTING GROUND FLOOR PLAN

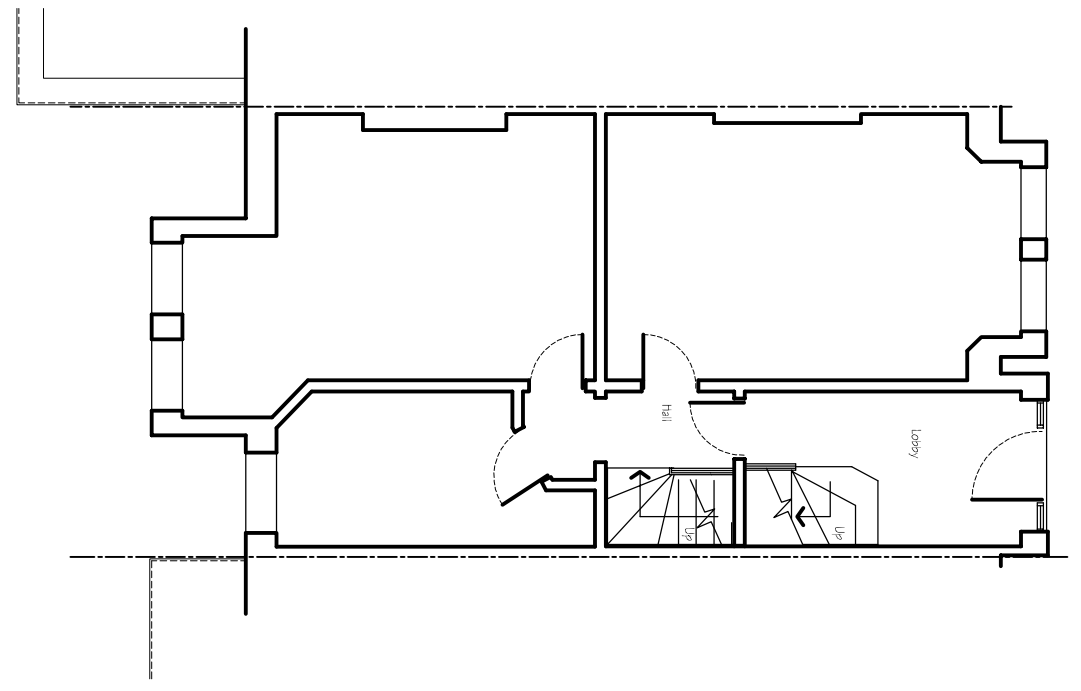

EXISTING RAISED GROUND FLOOR PLAN

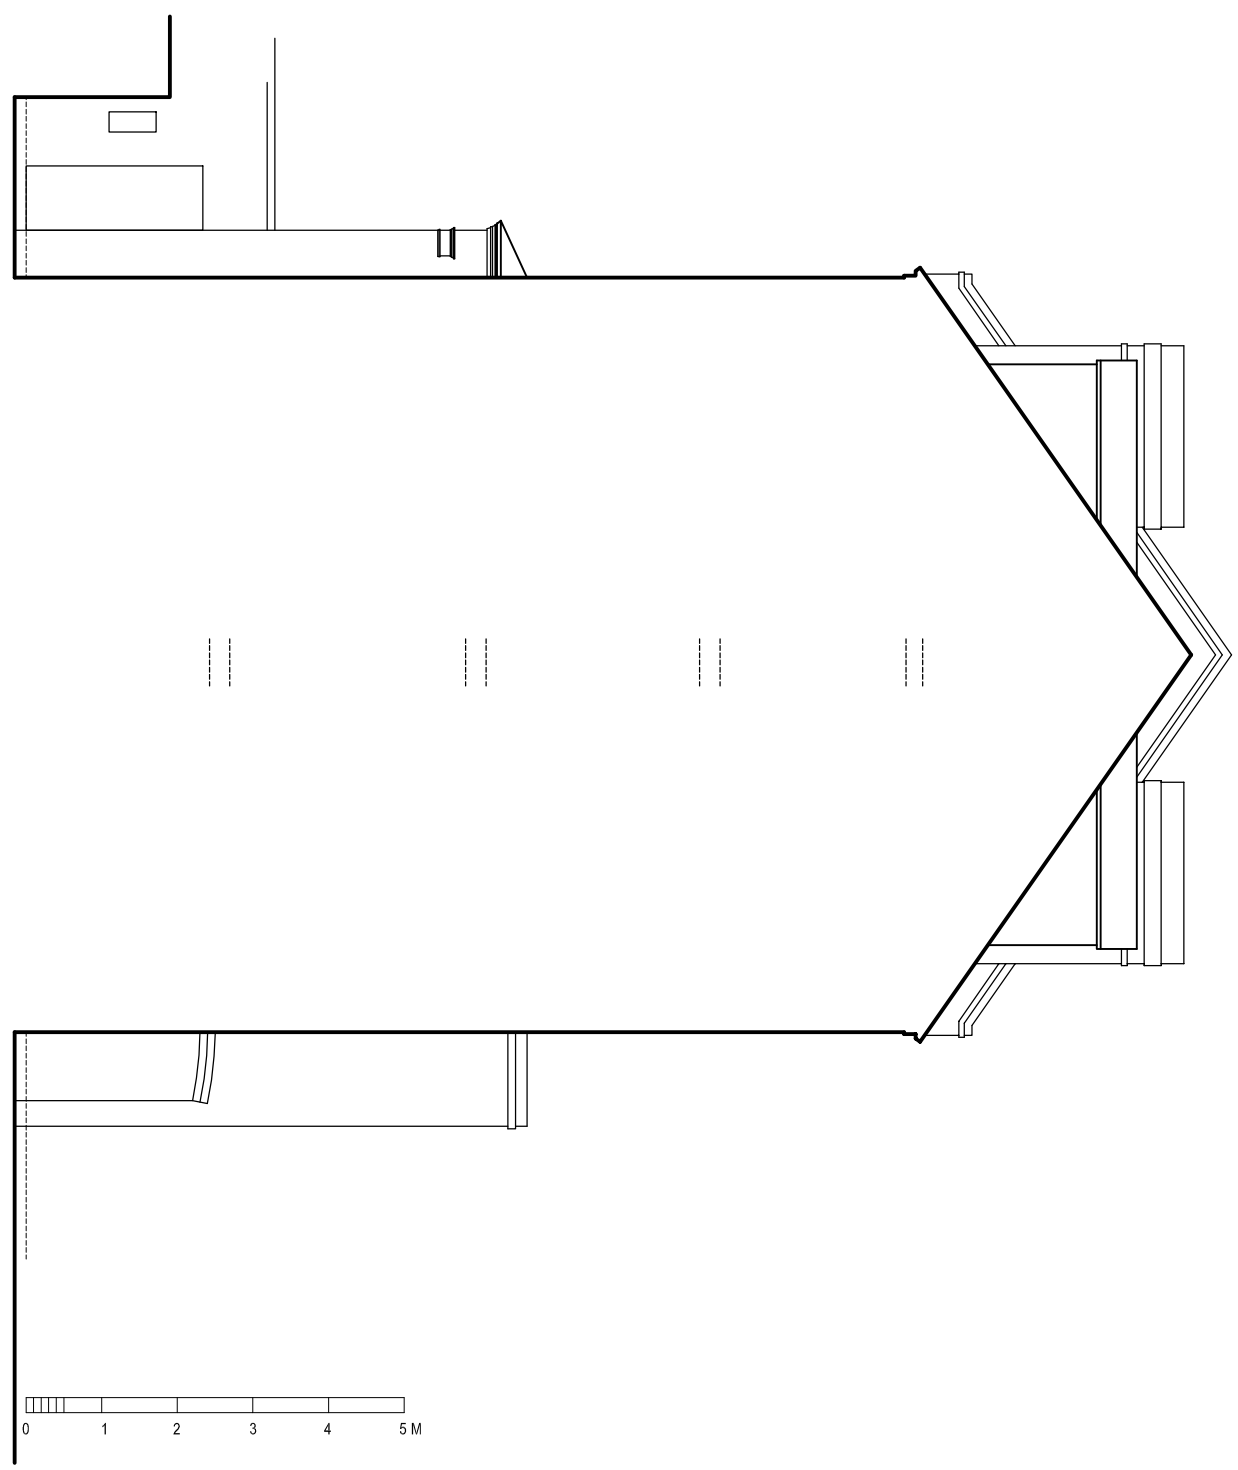

EXISTING END SOUTH - EAST ELEVATION