


1 Ground Floor Plan: Existing
1:100 @ A3

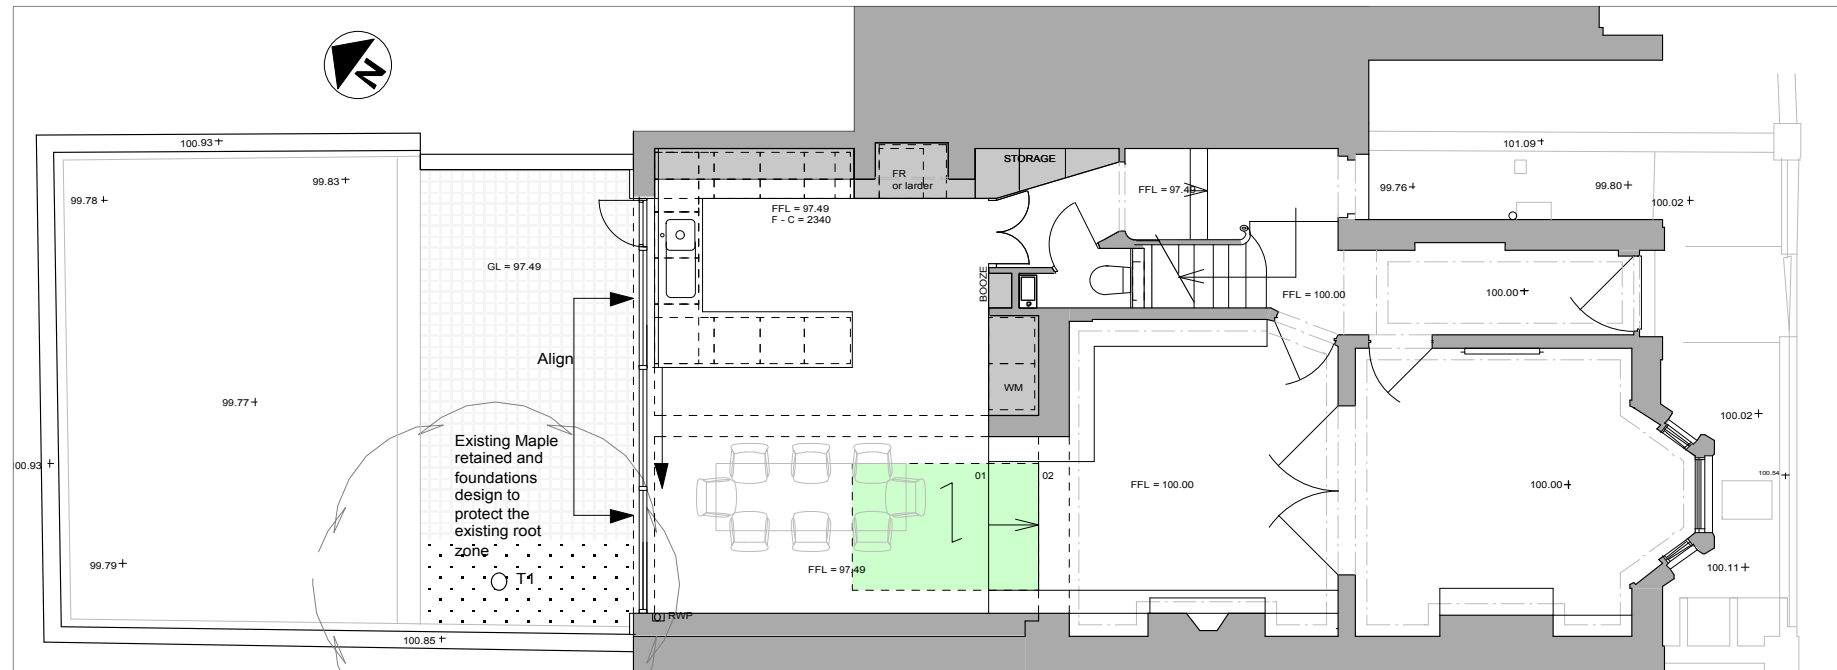

2 Ground Floor Plan: Proposed
1:100 @ A3

Notes

- 1) Drawings Must Not Be Scaled; Work Only To Figured Dimensions
- 2) Check All Dimensions On Site Before Ordering Materials Or Putting Work In Hand
- 3) Shop Drawings Of Manufactured Items Must Be Approved By The Architects Before Work Is Put In Hand
- 4) Dimensions Must Be Verified On Site Before Preparation Of Shop Drawings
- 5) The Architect Must Be Notified Of Any Discrepancies Immediately
- 6) If In Doubt Ask!

Copyright David Nossiter Architects Limited
Registered In England & Wales. Company No: 5650657



DEMOLITIONS ARE SHOWN IN RED HATCH



NOT FOR CONSTRUCTION

dna

David Nossiter Architects
077607 63903
mail@davidnossiter.com
www.davidnossiter.com

52 South Vale
London
SE19 3BA

Revision	Status
-	Preliminary
-	1802
-	Jon & Tracy
-	52 Woodsome Road
-	Plans: Existing & Proposed
-	08/18
-	1:100 @ A3
-	L03P

Rev	Comment	Date	Drg No